


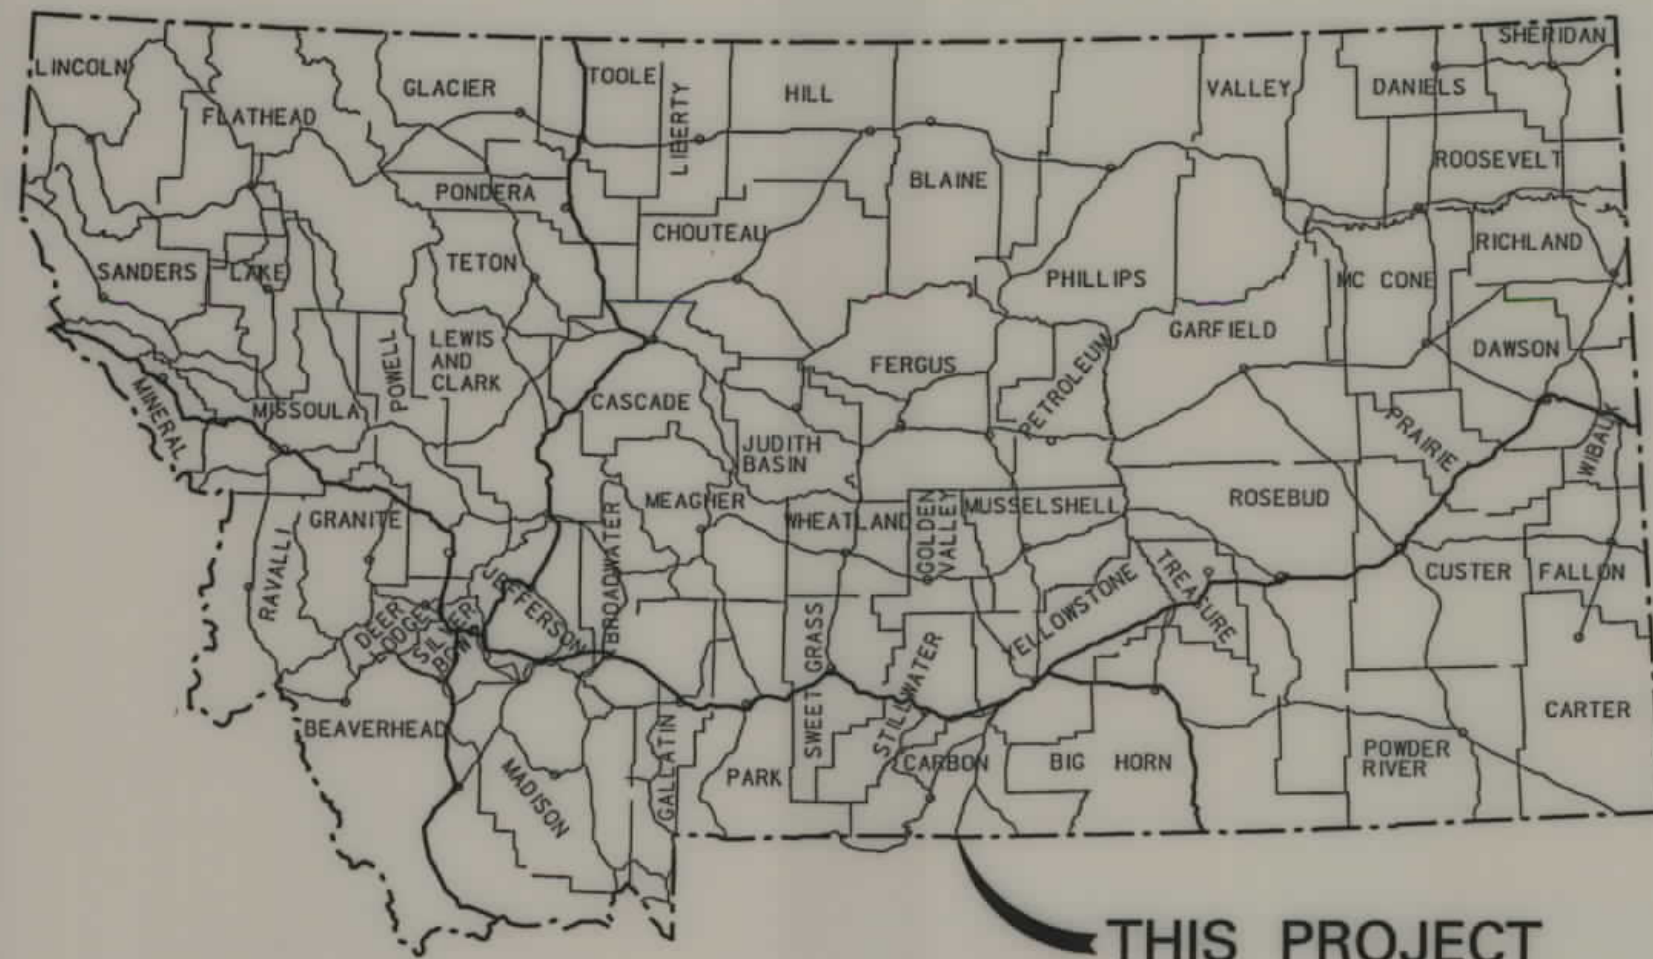

MONTANA DEPARTMENT OF TRANSPORTATION

STATE	RIGHT OF WAY ID.	SHEET NO.	TOTAL SHEETS
MONTANA	BR 9005(31)	1	3
PROJECT NUMBER 3920-031			
CLARKS FORK - S OF BELFRY			

RIGHT OF WAY PLAN OF FEDERAL AID PROJECT BR 9005(31) CLARKS FORK - S OF BELFRY CARBON COUNTY


0.7 Kilometers

CONVENTIONAL SIGNS

PROPOSED RIGHT OF WAY LINE	---
EXISTING RIGHT OF WAY LINE	---
RAILROAD RIGHT OF WAY LINE	---
RIGHT OF WAY BASELINE	---
STK'D CENTERLINE	---
SECTION LINE	---
OWNERSHIP BOUNDARY	---
FULL ACCESS CONTROL	AG AG
LIMITED ACCESS CONTROL	/// ///
EXISTING ACCESS CONTROL	/// ///
PRESENT TRAVELED WAY (P.T.W.)	---
FENCE LINE	x x x
EXISTING GUARDRAIL	- - -
PROPOSED GUARDRAIL	- - -
GATE IN FENCE	x x x
CATTLE GUARD: EXIST. - PROPOSED	--- x x x ---
SECTION CORNER	FOUND UNFOUND
1/4 SECTION CORNER	FOUND UNFOUND
CLOSING CORNER	FOUND UNFOUND
MEANDER CORNER	FOUND UNFOUND
CENTER OF SECTION	FOUND UNFOUND
RIGHT OF WAY MONUMENT	FOUND UNFOUND
PROPERTY CORNER PIN	FOUND UNFOUND
POWER POLE IN PLACE	FOUND UNFOUND
TELEPHONE POLE IN PLACE	FOUND UNFOUND
TELEGRAPH POLE IN PLACE	FOUND UNFOUND
LIGHT POLE	FOUND UNFOUND
PROPOSED CULVERT	FOUND UNFOUND
EXISTING CULVERT	FOUND UNFOUND
OUTLET DITCH	FOUND UNFOUND
INLET DITCH	FOUND UNFOUND
EXISTING DITCH	FOUND UNFOUND
CHANNEL CHANGES	FOUND UNFOUND
DITCH BLOCK	FOUND UNFOUND
RIPRAP	FOUND UNFOUND
BRIDGES	FOUND UNFOUND
RAILROADS	FOUND UNFOUND
PARCEL NUMBERS	FOUND UNFOUND
APPROACH: EXIST.- PROPOSED	FOUND UNFOUND

ASSOCIATED PROJECT ID.
BR9005(21) PE

RELATED PROJECTS
S136(1)

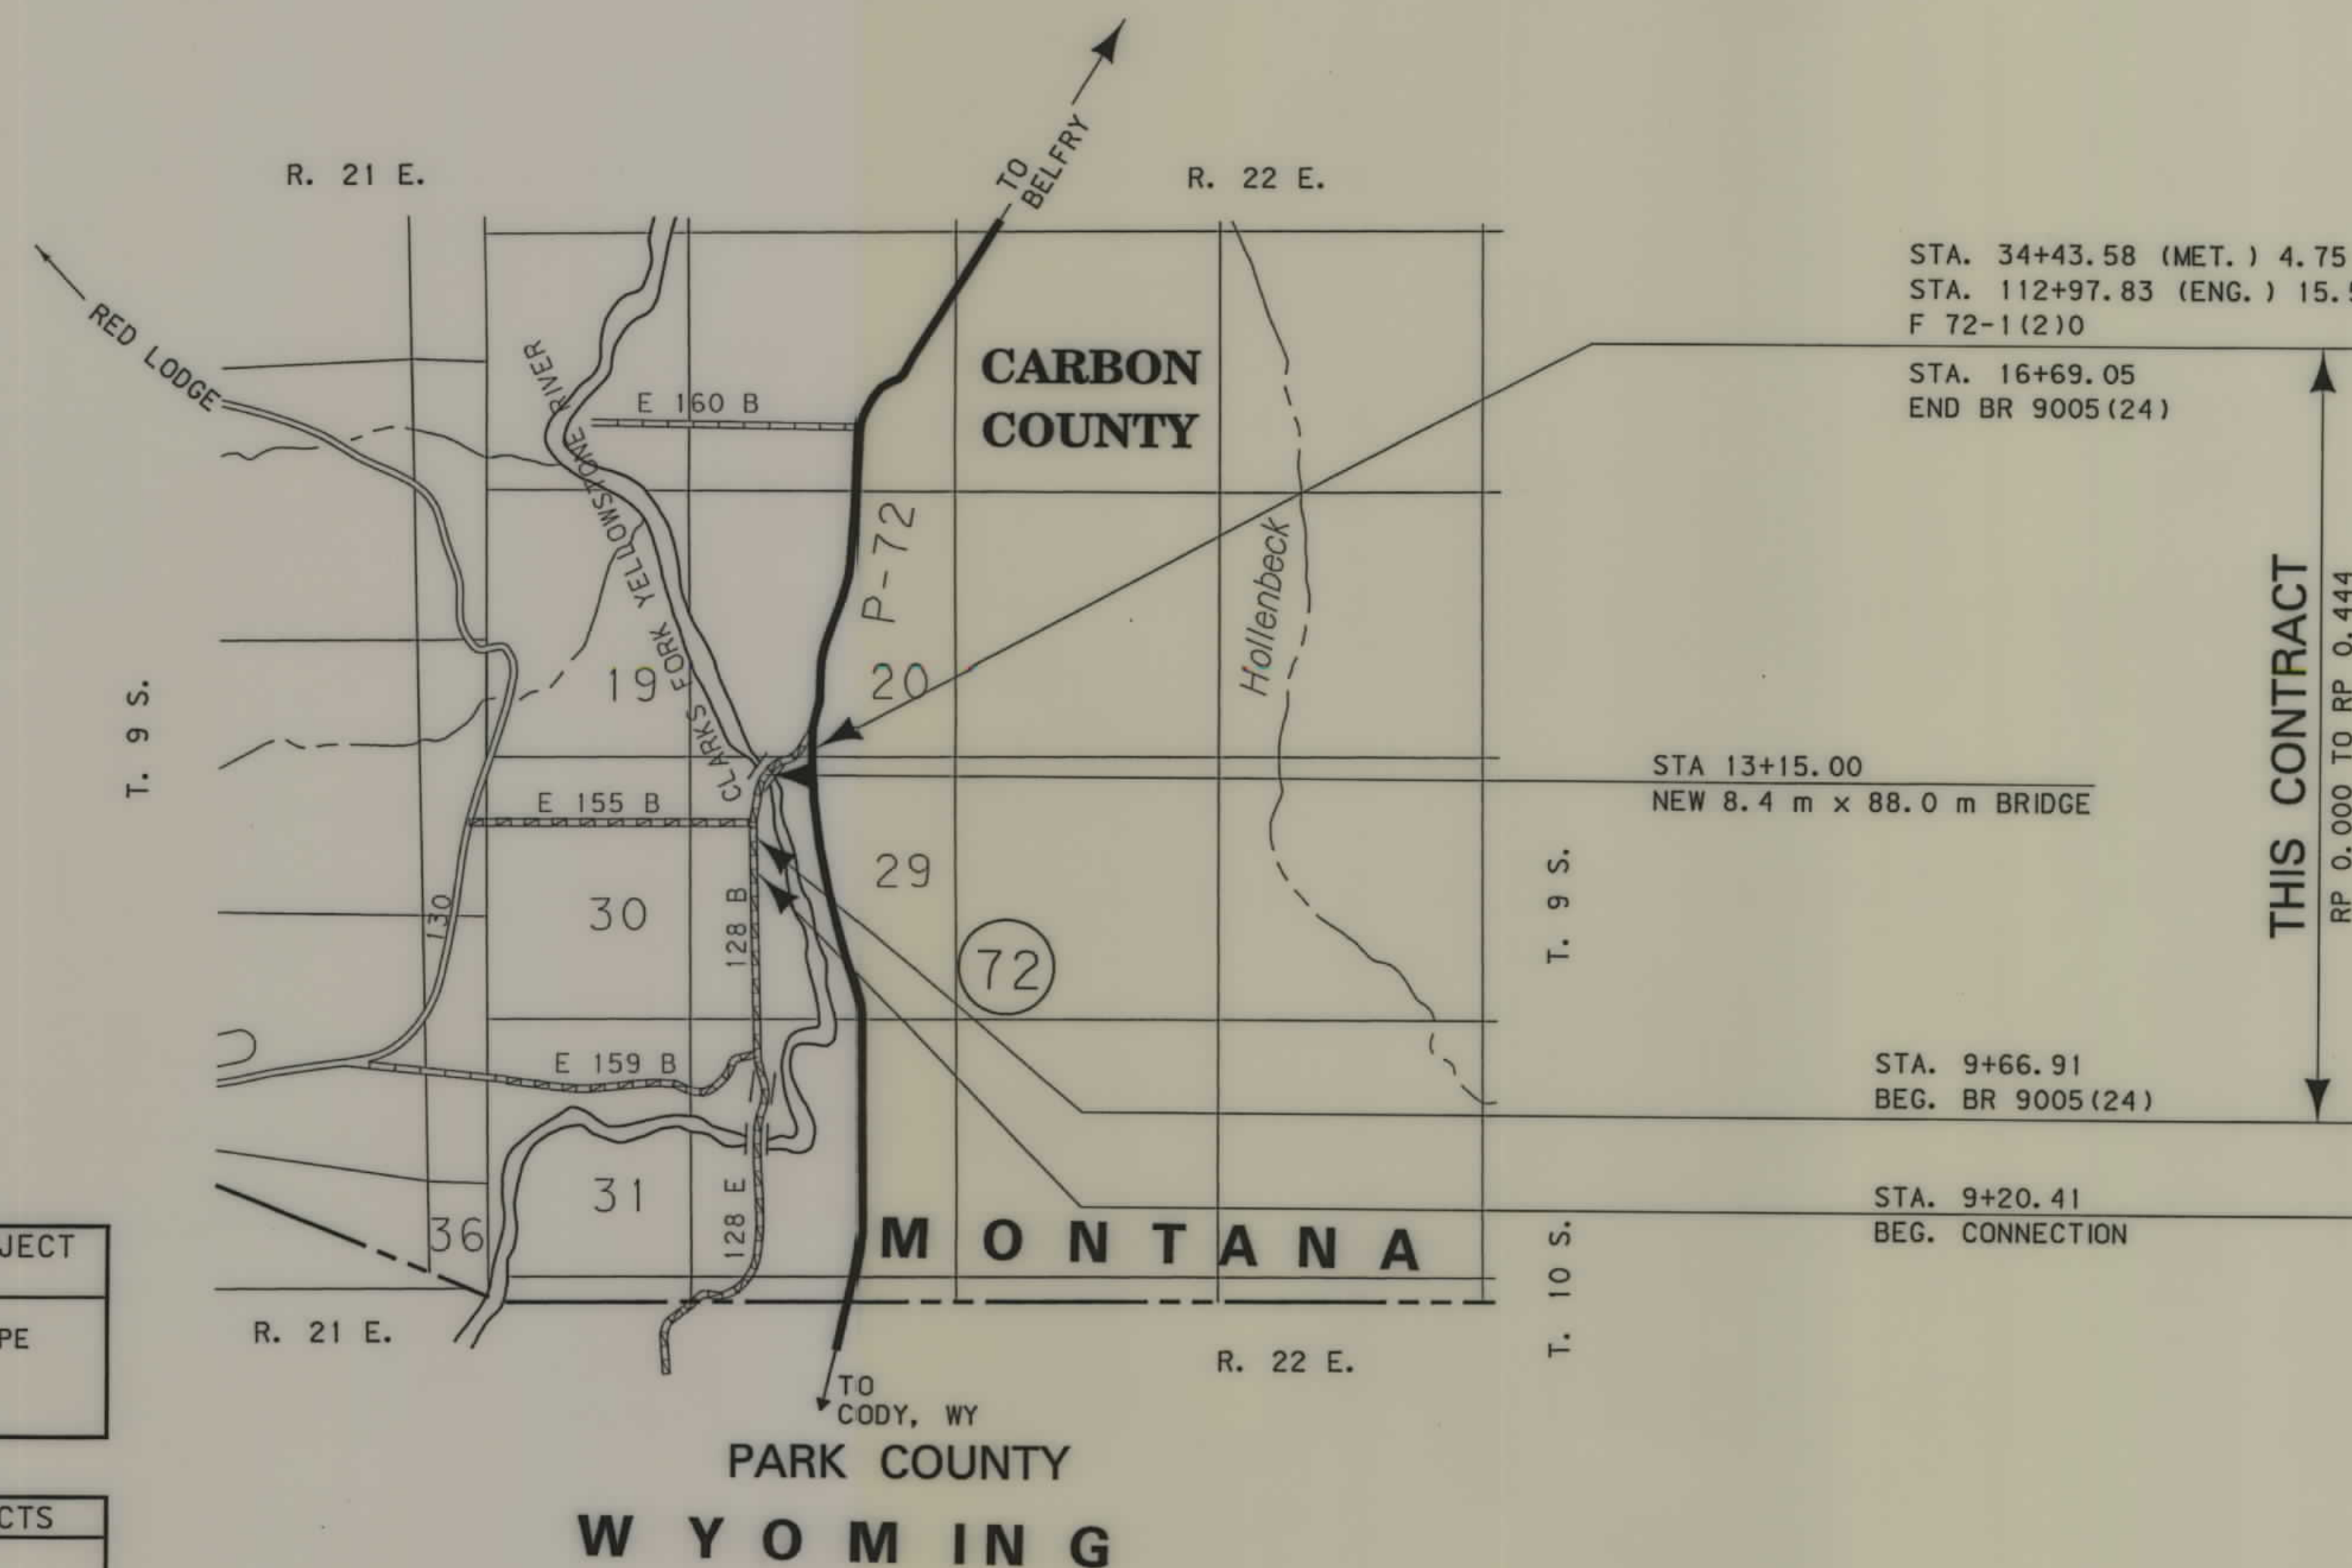

SEE SHEET NO. 2,3 FOR OWNERSHIP NAMES, ADDRESSES, AREAS, ETC.

GRID STATE PLANE COORDINATES

THIS IS A STATE PLANE COORDINATE PROJECT. ALL DIMENSIONS, DISTANCES AND AREAS ON THIS PROJECT ARE GRID, EXCEPT FOR THE EXISTING R/W WIDTH DIMENSION, WHICH IS RECORD. THE COMBINATION SCALE FACTOR IS 0.99979054

NOTES: 1. ALL MEASUREMENTS ARE METRIC EXCEPT AS NOTED

RDROW

MONTANA
CADD

3
2

BR 9005(31) SHT 1 of 3

MONTANA DEPARTMENT OF TRANSPORTATION
MONTANA CADD
3920\ro\3920R0PL001.rdw
RDROW
...\\3920R0PL001.dgn
09/03/03
10:08:50 AM
NW
U3954


OWNERSHIP																			
PARCEL	NAME	ADDRESS	TOTAL	AREA	GROSS R/W AREA		EX. EASE. AREA		NET AREA		REMAINDER				CONST. PMT. AREA		EASE. AREA		SHEET NO.
			METRIC	ENGLISH	METRIC	ENGLISH	METRIC	ENGLISH	METRIC	ENGLISH	LEFT		RIGHT		METRIC	ENGLISH	METRIC	ENGLISH	
											METRIC	ENGLISH	METRIC	ENGLISH					
1	DOUGLAS A. & A. DEBRA STRINGARI	HC 46, BOX 42, BELFRY, MT 59008-9704		OWNER NOTIFICATION ONLY															
2	CALVIN E. WEYMILLER AS TRUSTEE OF THE																		
	CALVIN E WEYMILLER LIVING TRUST	311 WICKS LN, BILLINGS, MT 59105-3722	42.34 ha	104.63 AC.	1.683 ha	4.16 AC.	0.482 ha	1.19 AC.	1.201 ha	2.97 AC.	0.900 ha	2.22 AC.	39.757 ha	98.25 AC.	0.060 ha	0.15 AC.			
3	CHANCE CREEK LAND & CATTLE LLP	PO BOX 549, BILLINGS, MT 59103-0549		OWNER NOTIFICATION ONLY															
4	TIMOTHY S REED & BEVERLY K. MORRIS	HC 46 BOX 37, BELFRY, MT 59008-9704		SEE SHEET NO. 3															
5	JAMES A HOUSE & GAIL E. PALMER	9449 DOGWOOD RD S, GERMANTOWN, TN 38139-5603		SEE SHEET NO. 3															
6	GROVE CREEK CANAL	C/O RICHARD JACKSON , BELFRY, MT 59008		OWNER NOTIFICATION ONLY															
7	CYNTHIA KING TRUSTEE, ETAL	PO BOX 38, BELFRY, MT 59008-0038		SEE SHEET NO. 3															
10	UNKNOWN			SEE SHEET NO. 3															

**TO BE ACQUIRED AS FEE IN THE NAME OF MDT

STATE	RIGHT OF WAY ID.	SHEET NO.	TOTAL SHEETS
MONTANA	BR 9005 (31)	2	3

PROJECT NUMBER 3920-031
CLARKS FORK - S OF BELFRY

RIGHT-OF-WAY COORDINATE ASCII FILES
R/W BREAK COORDS: 3920R920.00C
R/W BASELINE COORDS: 3920C920.00C
ALL FILES ARE LOCATED ON THE CADD SERVER
IN THE RO DIRECTORY, UNDER PROJECT: 3920

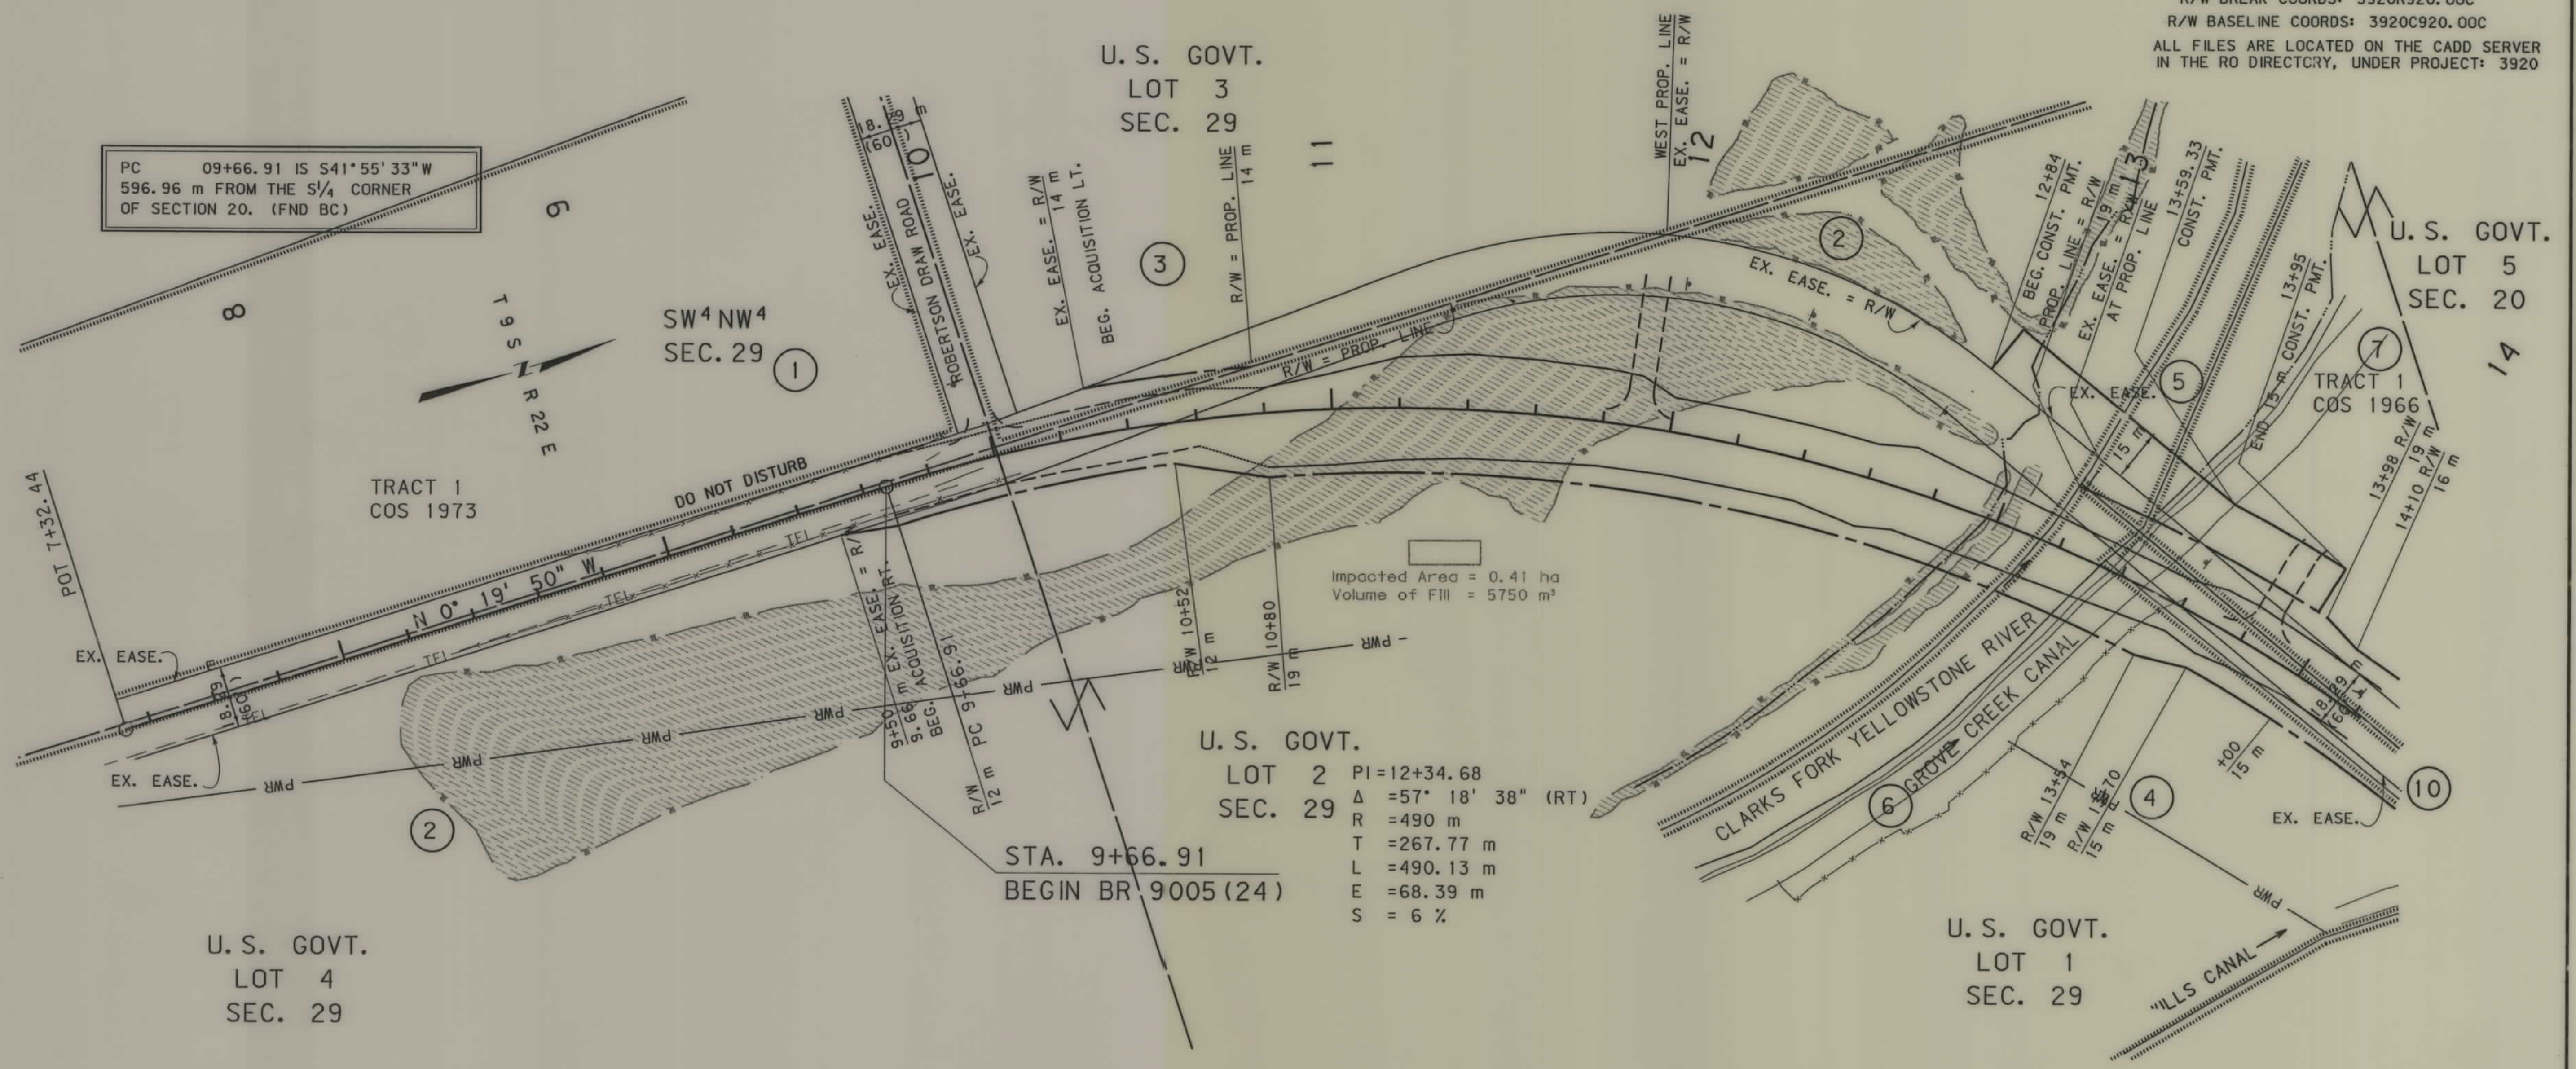


GRID STATE PLANE COORDINATES

THIS IS A STATE PLANE COORDINATE PROJECT.
ALL DIMENSIONS, DISTANCES AND AREAS ON THIS
PROJECT ARE GRID, EXCEPT FOR THE EXISTING
R/W WIDTH DIMENSION, WHICH IS RECORD. THE
COMBINATION SCALE FACTOR IS 0.99979054

- NOTES:
1. ALL MEASUREMENTS ARE METRIC EXCEPT AS NOTED
 2. THE PROPOSED R/W LINE WHERE A SPIRAL CURVE TRANSITION IS USED IS A CHORD RATHER THAN A CONCENTRIC CURVE.
 3. THE ENGLISH AREAS ARE FOR INFORMATIONAL PURPOSES ONLY.
 4. ALL STATIONS AND OFFSETS FOR R/W BREAKS ARE IN REFERENCE TO THE R/W BASELINE.

BACKSLOPE LIMITS INCLUDE ROUNDING
CONSTRUCTION LIMITS:
CUT SECTION
TOE OF FILL
FHWA/DOT APPROVAL 2-19-03.
MAP REVISED 9-3-03.

MONTANA
DEPARTMENT OF TRANSPORTATION
RIGHT OF WAY PLAN
CARBON COUNTY
SCALE 1:1000
0 50M 100M

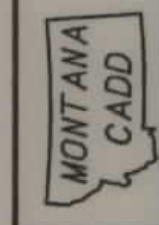

3920\ro\3920RDRPLP001.rdw

RDROW

3920RDRPLN001.DGN
08/15/03
12:55:48 PM
U3954


OWNERSHIP																			
PARCEL	NAME	ADDRESS	TOTAL	AREA	GROSS R/W AREA		EX. EASE. AREA		NET AREA		REMAINDER				CONST. PMT. AREA		EASE. AREA		SHEET NO.
			METRIC	ENGLISH	METRIC	ENGLISH	METRIC	ENGLISH	METRIC	ENGLISH	LEFT		RIGHT		METRIC	ENGLISH	METRIC	ENGLISH	
											METRIC	ENGLISH	METRIC	ENGLISH					
4	TIMOTHY S. REED & BEVERLY K. MORRIS	HC 46 BOX 37, BELFRY , MT 59008-9704	3.662 ha	9.05 AC.	**0.194 ha	**0.48 AC.	0.025 ha	0.06 AC.	0.169 ha	0.42 AC.			3.468 ha	8.57 AC.					
5	JAMES A. HOUSE & GAIL E. PALMER	9449 DOGWOOD RD S, GERMANTOWN, TN 38139-5603	140.074 ha	346.13 AC.	**0.367 ha	**0.91 AC.	0.184 ha	0.46 AC.	0.183 ha	0.45 AC.	139.434 ha	344.55 AC.	0.273 ha	0.67 AC.	0.031 ha	0.08 AC.			
7	CYNTHIA KING TRUSTEE, ETAL	PO BOX 38, BELFRY, MT 59008-0038	3.816 ha	9.43 AC.	**0.401 ha	**0.99 AC.	0.232 ha	0.57 AC.	0.169 ha	0.42 AC.	3.415 ha	8.44 AC.			0.089 ha	0.22 AC.			
8	WILLS CANAL	C/O EDWARD FABRIZIUS			OWNER NOTIFICATION ONLY														
9	JACK WIPPLINGER & BETH WIPPLINGER	HC 46 BOX 36, BELFRY, MT 59008-9703	4.914 ha	12.143 AC.											0.028 ha	0.07 AC.			
10	UNKNOWN		0.174 ha	0.43 AC.	**0.174 ha	**0.43 AC.	0.134 ha	0.33 AC.	0.040 ha	0.10 AC.			0	0					

**TO BE ACQUIRED AS EASEMENT IN THE NAME OF CARBON COUNTY



RIGHT-OF-WAY COORDINATE ASCII FILES

R/W BREAK COORDS: 3920R920.00C
R/W BASELINE COORDS: 3920C920.00C
ALL FILES ARE LOCATED ON THE CADD SERVER
IN THE RO DIRECTORY, UNDER PROJECT: 3920

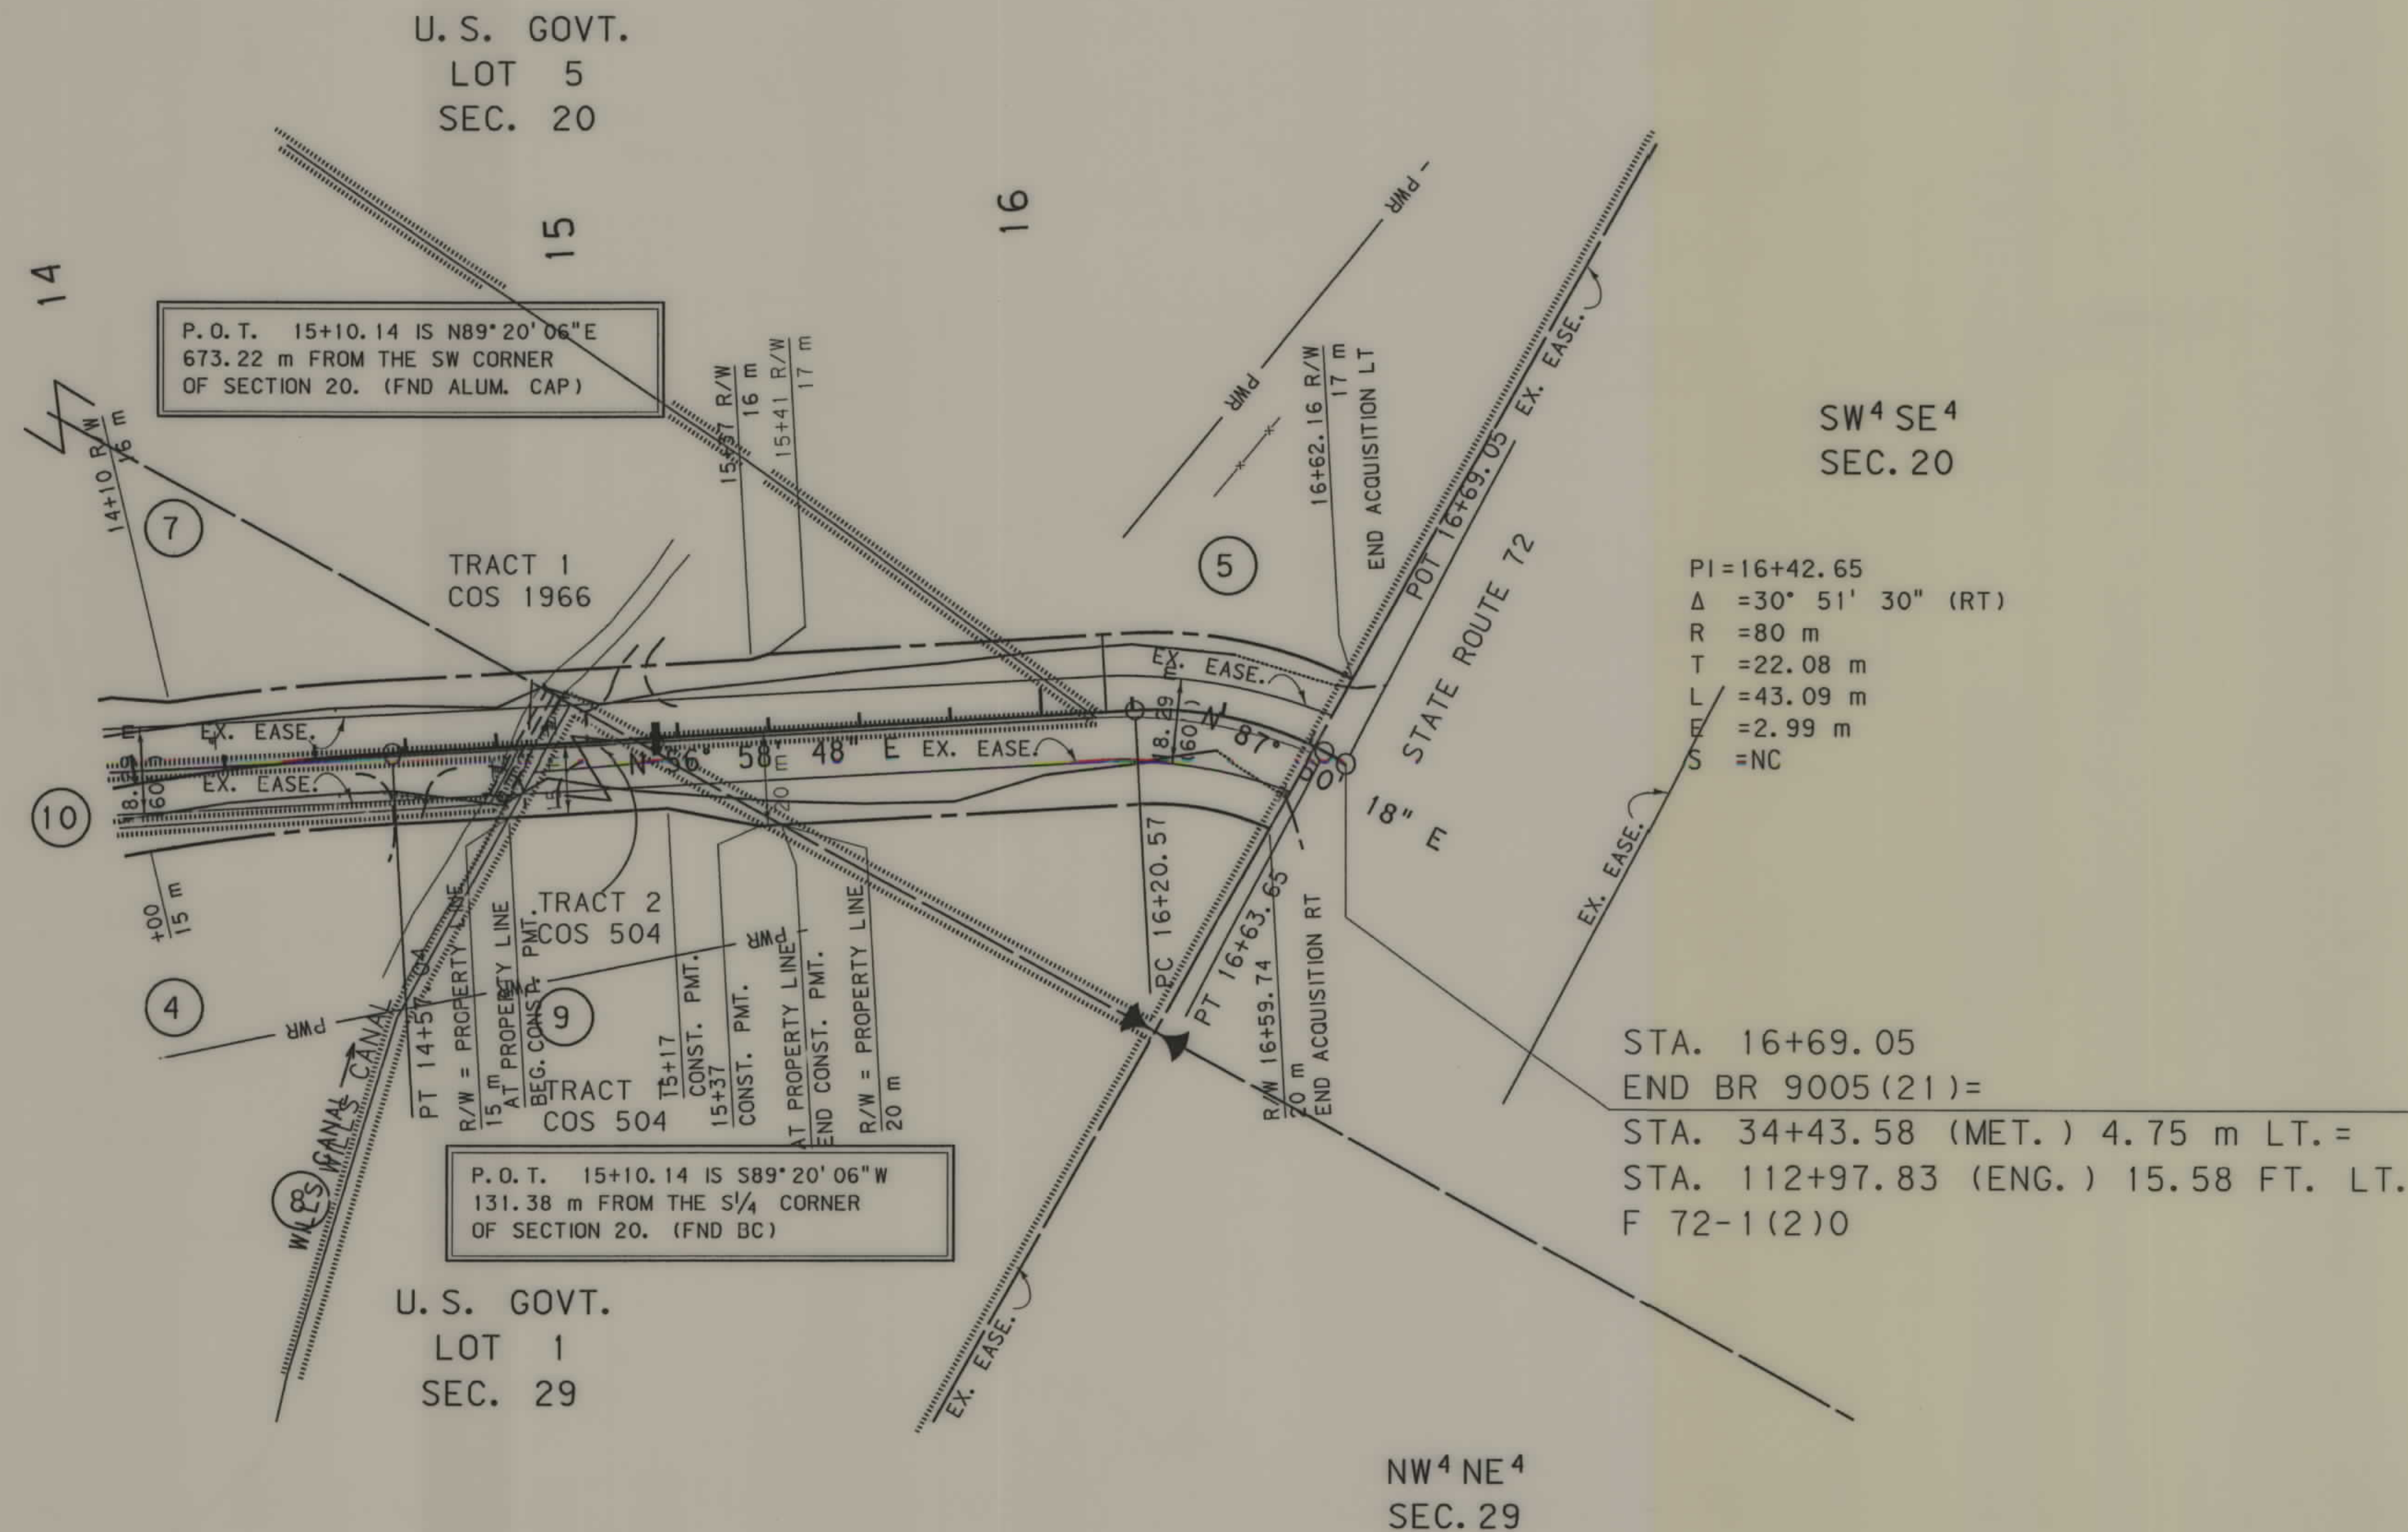

GRID STATE PLANE COORDINATES

THIS IS A STATE PLANE COORDINATE PROJECT.
ALL DIMENSIONS, DISTANCES AND AREAS ON THIS
PROJECT ARE GRID, EXCEPT FOR THE EXISTING
R/W WIDTH DIMENSION, WHICH IS RECORD. THE
COMBINATION SCALE FACTOR IS 0.99979054

- NOTES: 1. ALL MEASUREMENTS ARE METRIC EXCEPT AS NOTED
2. THE PROPOSED R/W LINE WHERE A SPIRAL CURVE
TRANSITION IS USED IS A CHORD RATHER THAN A
CONCENTRIC CURVE.
3. THE ENGLISH AREAS ARE FOR INFORMATIONAL
PURPOSES ONLY.
4. ALL STATIONS AND OFFSETS FOR R/W BREAKS ARE
IN REFERENCE TO THE R/W BASELINE.

BACKSLOPE LIMITS INCLUDE ROUNDING
CONSTRUCTION LIMITS: CUT SECTION TOE OF FILL
FHWA/DOT APPROVAL 2-19-03,
MAP REVISED 8-15-03,

MONTANA
DEPARTMENT OF TRANSPORTATION
RIGHT OF WAY PLAN
CARBON COUNTY
SCALE 1"=1000
0 50M 100M