


PLANS
NOT
TO
SCALE



RDROW



3924R01T1001.DGN
6/28/2004
10:42:10 AM
U395

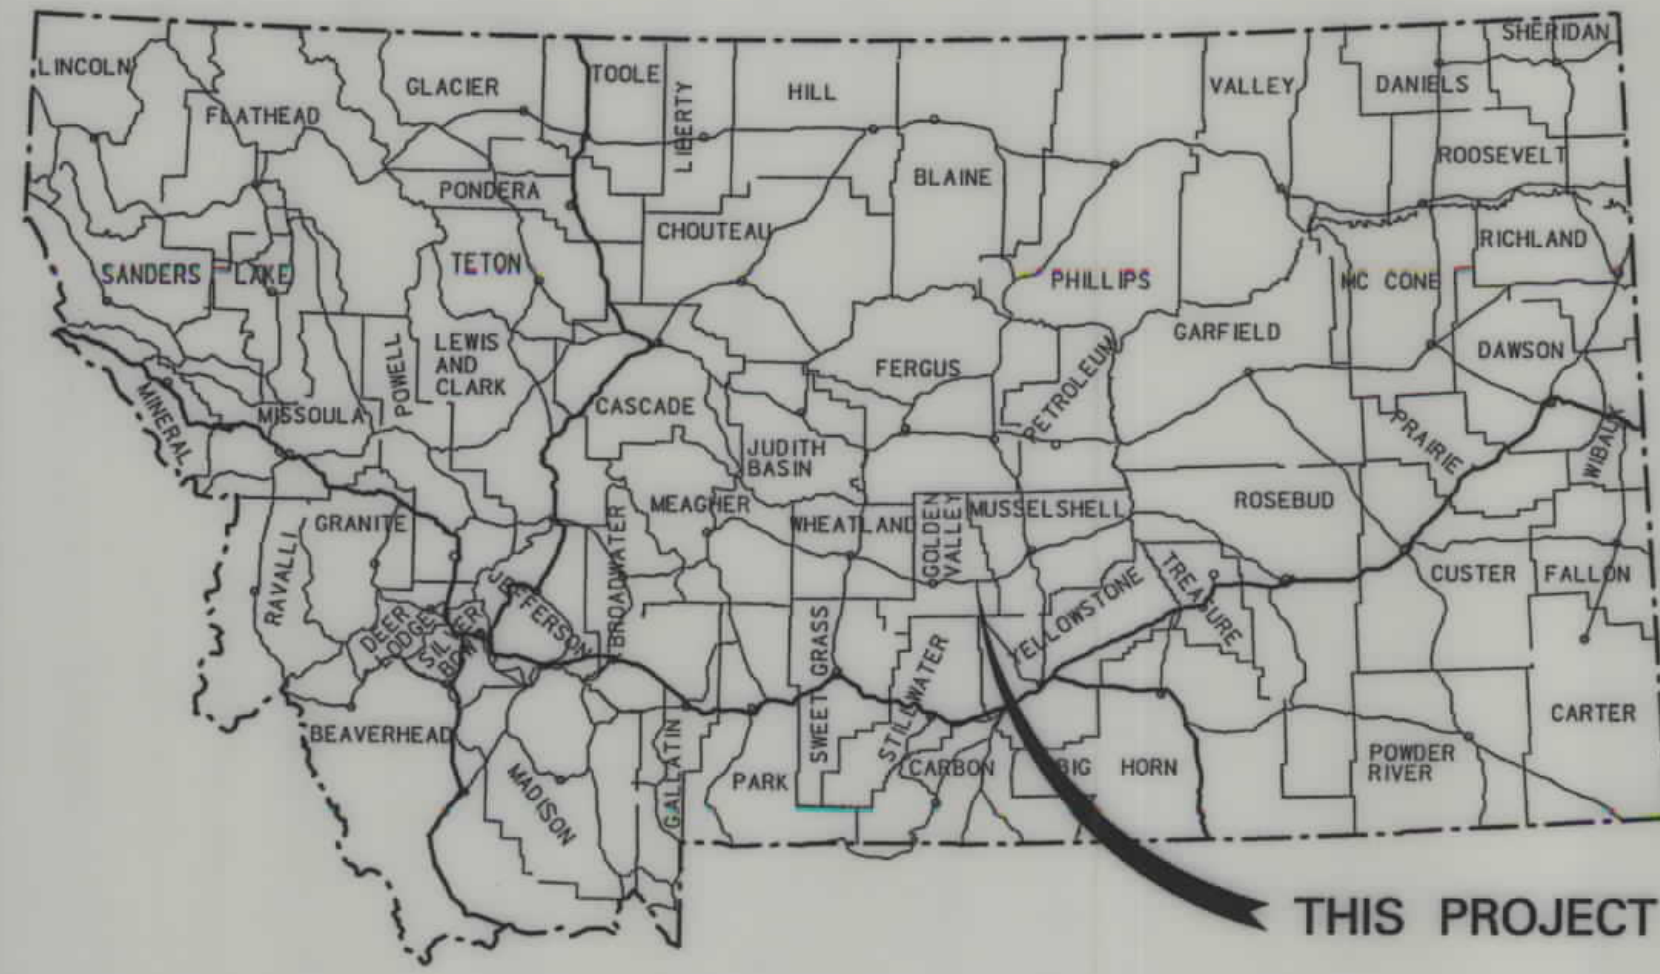

MONTANA DEPARTMENT OF TRANSPORTATION

STATE	RIGHT OF WAY ID.	SHEET NO.	TOTAL SHEETS
MONTANA	NH 53-2(9)46	1	5
PROJECT NUMBER 3924-009			
MAIN ST - LAVINA			


RIGHT OF WAY PLAN OF FEDERAL AID PROJECT NO. NH 53-2(9)46 MAIN ST - LAVINA GOLDEN VALLEY COUNTY

0.5 Kilometers

CONVENTIONAL SIGNS	
PROPOSED RIGHT OF WAY LINE	---
EXISTING RIGHT OF WAY LINE	---
RAILROAD RIGHT OF WAY LINE	---
RIGHT OF WAY BASELINE	---
STK'D CENTERLINE	---
SECTION LINE	---
OWNERSHIP BOUNDARY	---
FULL ACCESS CONTROL	AG AG
LIMITED ACCESS CONTROL	/// ///
EXISTING ACCESS CONTROL	/// ///
PRESENT TRAVELED WAY (P.T.W.)	---
FENCE LINE	---
EXISTING GUARDRAIL	--- --- --- ---
PROPOSED GUARDRAIL	--- --- --- ---
GATE IN FENCE	---
CATTLE GUARD: EXIST. - PROPOSED	---
SECTION CORNER	FOUND UNFOUND
1/4 SECTION CORNER	FOUND UNFOUND
CLOSING CORNER	FOUND UNFOUND
MEANDER CORNER	FOUND UNFOUND
CENTER OF SECTION	FOUND UNFOUND
RIGHT OF WAY MONUMENT	FOUND UNFOUND
PROPERTY CORNER PIN	FOUND UNFOUND
POWER POLE IN PLACE	FOUND UNFOUND
TELEPHONE POLE IN PLACE	FOUND UNFOUND
TELEGRAPH POLE IN PLACE	FOUND UNFOUND
LIGHT POLE	FOUND UNFOUND
PROPOSED CULVERT	FOUND UNFOUND
EXISTING CULVERT	FOUND UNFOUND
OUTLET DITCH	FOUND UNFOUND
INLET DITCH	FOUND UNFOUND
EXISTING DITCH	FOUND UNFOUND
CHANNEL CHANGES	FOUND UNFOUND
DITCH BLOCK	FOUND UNFOUND
RIPRAP	FOUND UNFOUND
BRIDGES	FOUND UNFOUND
RAILROADS	FOUND UNFOUND
PARCEL NUMBERS	FOUND UNFOUND
APPROACH: EXIST.- PROPOSED	FOUND UNFOUND

ASSOCIATED PROJECT ID.
NH 53-2(7)46 PE

RELATED PROJECTS
S284(7), F284(9)

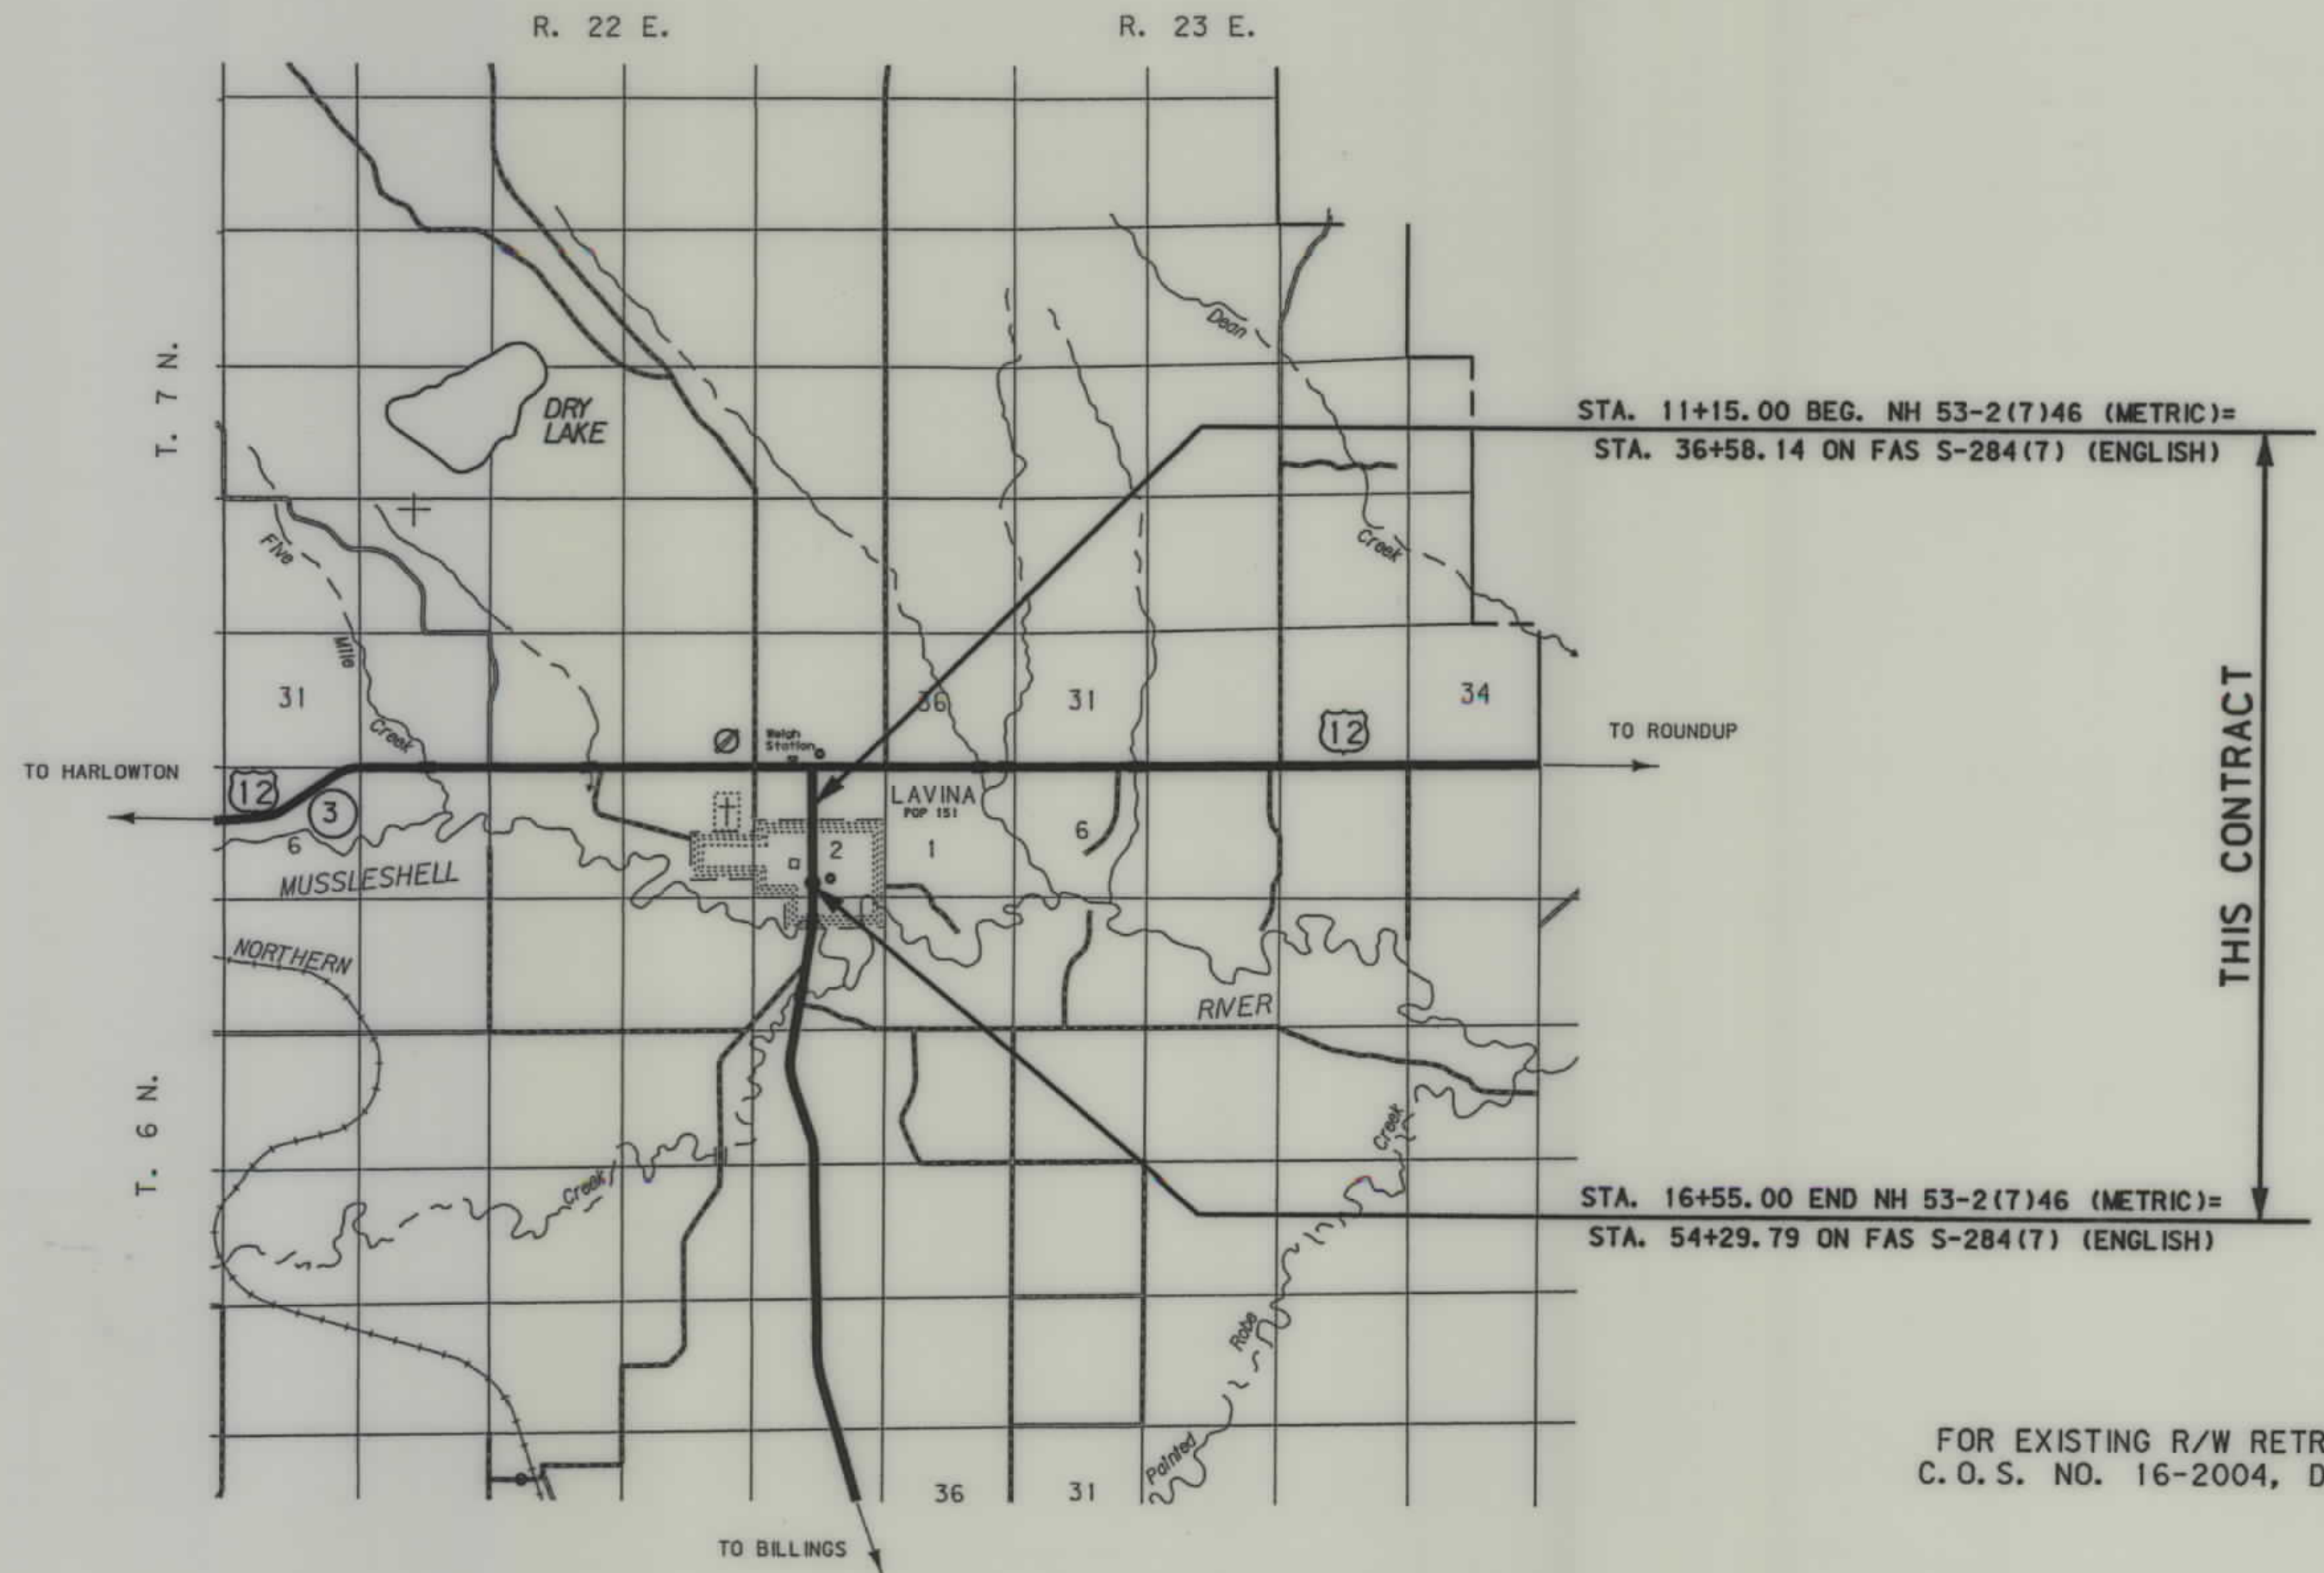

SEE SHEET NO. 2 FOR OWNERSHIP NAMES, ADDRESSES, AREAS, ETC.

FOR EXISTING R/W RETRACEMENT, SEE C.O.S. NO. 16-2004, DOC. NO. 76273

NOTES: 1. ALL MEASUREMENTS ARE METRIC EXCEPT AS NOTED

FHWAMDT APPROVAL	9-05-02
MAP REVISED	



RDROW

C:\data\3924RDROW001.dgn
1/19/2006
10:53:31 AM
U0729

OWNERSHIP																				
PARCEL	NAME	ADDRESS	TOTAL	AREA	GROSS R/W	AREA	EX. EASE. AREA		NET		AREA	REMAINDER				CONST. PMT. AREA		EASE. AREA		SHEET NO.
			METRIC	ENGLISH	METRIC	ENGLISH	METRIC	ENGLISH	METRIC	ENGLISH	LEFT		RIGHT		METRIC	ENGLISH	METRIC	ENGLISH		
											METRIC	ENGLISH	METRIC	ENGLISH						
1	WILLIAM J. AND GLADYS L. BERNHARDT	3450 CLEARWATER DRIVE, BILLINGS, MT 59101														0.018 ha	0.04 AC	* 0.014 ha	* 0.03 AC	3
2	MERIDIAN LAND & MINERAL	801 CHERRY ST, FORT WORTH, TX 76102-6803	OWNER NOTIFICATION		ONLY															3
3	RAYMOND A BARRY	1 MAIN ST, LAVINA, MT 59046-7143														54 m²	581 SF			3
4	MARVIN R SMITH & THE PHYLLIS ANNE SMITH ESTATE	8601 LOWELL BLVD, WESTMINSTER, CO 80031-3746	OWNER NOTIFICATION		ONLY															3
5	DEBORAH L. HOHN	PO BOX 68, LAVINA, MT 59046-0068														10 m²	108 SF			3
6	KATHY ANN LUND	7 MAIN ST, LAVINA , MT 59046-7143														31 m²	334 SF			3
7	VICKIE J. BERGER	18 MAIN ST, LAVINA, MT 59046-0000														115 m²	1238 SF			3, 4
8	SAMUEL C. BOLTON	PO BOX 203, LAVINA, MT 59046														1 m²	11 SF			3
9	TOMMY C & ROSALIA A WISE															6 m²	65 SF			4
	C/D DAVID BULLOCK & TANISIA BULLOCK	105 MAIN ST, LAVINA, MT 59046-7141																		
10	CRAIG D MATTHEIS & PAMELA G MATTHEIS	24 MAIN ST, LAVINA, MT 59046-7144														74 m²	797 SF			4
11	GEORGE F AINSLIE & CHARLOTTE K AINSLIE	PO BOX 234, LAVINA, MT 59046-0234	OWNER NOTIFICATION		ONLY															4
12	VICKI L. TAPIA															29 m²	312 SF			4
	C/D JUDY ROGERS	241 PARKHILL DR., BILLINGS, MT 59101																		
13	LAVINA LODGE NO. 107 F.& A.M.	GENERAL DELIVERY, LAVINA, MT 59046-9999														1 m²	11 SF			4
14	RICHARD F. &	PO BOX 1455, BILLINGS, MT 59103-1455														28 m²	301 SF			4
	ROBERT J. CEBULL - UND. ½ INT.	2215 180TH PLACE NE, REDMOND, WA 98052																		
	DOROTHY SHECKELS - ½ INT.	93 CHERRY LANE, AMHERST, MA 01002																		
15	DAVID BULLOCK & TANISIA BULLOCK	105 MAIN ST, LAVINA, MT 59046-7141														52 m²	560 SF			4
16	LAVINA METHODIST CHURCH	MAIL TO:KATHY JENSEN, LAVINA, MT 59046-0153														57 m²	614 SF			4
17	MARILYN MYERS	PO BOX 764, ROUNDUP, MT 59072-0764														57 m²	614 SF			4
18	METHODIST EPISCOPAL CHURCH OF LAVINA	MAIL TO:KATHY JENSEN, LAVINA, MT 59046-0153														220 m²	2368 SF			4
19	AMERICAN LEGION POST NO. 66	PO BOX 123, LAVINA, MT 59046-0123														54 m²	581 SF			4
20	DAVID M. & DEBORAH L. HARMON	123 MAIN ST., LAVINA, MT 59046														86 m²	926 SF			4
21	RONALD W. & EUGENE W. HANSEN	2660 U.S. HIGHWAY 12 WEST, LAVINA, MT 59046														365 m²	3929 SF			4
22	ALLEN GRAMMENS & KIM GRAMMENS	PO BOX 131, LAVINA, MT 59046-0131														141 m²	1518 SF			4
23	J C JR JENSEN C/D J C JENSEN INC.	PO BOX 86, LAVINA, MT 59046-0086														229 m²	2465 SF			4
24	DENNIS M. AND JANE LOGA	276 SE BENCH RD, LAVINA, MT 59046-7119	OWNER NOTIFICATION		ONLY															4
25	DENNIS M. AND JANE LOGA	276 SE BENCH RD, LAVINA, MT 59046-7119														0.003 ha	0.01 AC			4, 5
26	JOE HARTKOPF	69 QUAIL RD, ROUNDUP, MT 59072														0.006 ha	0.01 AC			4, 5
27	DAN A. AND MELODY BILDEN	PO BOX 1, LAVINA, MT 59046-0001	OWNER NOTIFICATION		ONLY															5
28	BROCK E. AND CAROLYN R. BILDEN	404 HWY 3, LAVINA, MT 59046	OWNER NOTIFICATION		ONLY															5
29	DAN A. AND MELODY BILDEN	PO BOX 1, LAVINA, MT 59046-0001	OWNER NOTIFICATION		ONLY															5
30	UNKNOWN		OWNER NOTIFICATION		ONLY															4
31	CLARENCE ELKIN	4455 TOYON DRIVE, BILLINGS, MT 59106														1 m²	11 SF			3, 4

* EASEMENT TO BE ACQUIRED IN THE NAME OF LAVINA WATER USERS ASSOCIATION


STATE	RIGHT OF WAY ID.	SHEET NO.	TOTAL SHEETS
		2	5

PROJECT NUMBER 3924-009

MAIN ST - LAVINA

RIGHT-OF-WAY COORDINATE ASCII FILES
R/W BREAK COORDS: 3924ROBRK001.TXT
R/W BASELINE COORDS: 3924ROBAS001.TXT
ALL FILES ARE LOCATED ON THE CADD SERVER
IN THE RO DIRECTORY, UNDER PROJECT: 3924

- NOTES: 1. ALL MEASUREMENTS ARE METRIC EXCEPT AS NOTED
2. THE PROPOSED R/W LINE WHERE A SPIRAL CURVE TRANSITION IS USED IS A CHORD RATHER THAN A CONCENTRIC CURVE.
3. THE ENGLISH AREAS ARE FOR INFORMATIONAL PURPOSES ONLY.
4. ALL STATIONS AND OFFSETS FOR R/W BREAKS ARE IN REFERENCE TO THE R/W BASELINE.

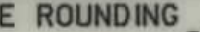BACKSLOPE LIMITS INCLUDE ROUNDING			
CONSTRUCTION LIMITS:			
CUT SECTION			
TOE OF FILL			
FHWA/DOT APPROVAL		9-05-02	
MAP REVISED		9-15-05	10-17-05
		11-2-05	
11-8-05	1-13-06	1-19-06	

MONTANA
DEPARTMENT OF TRANSPORTATION
RIGHT OF WAY PLAN
GOLDEN VALLEY COUNTY



RDROW

C:\dcm\3924\RDPL\NO.1.DGN
11/9/2005
7:54:00 AM
U0729


SEE SHEET NO. 2 FOR OWNERSHIP NAMES, ADDRESSES, AREAS, ETC.

NOTE:
CONSTRUCTION PERMITS TO
FOLLOW BUILDING LINE
WHERE BUILDINGS CLOSER
TO CENTERLINE
THAN THE DIMENSIONED
CONSTRUCTION PERMIT.

STATE	RIGHT OF WAY ID.	SHEET NO.	TOTAL SHEETS
MONTANA	NH 53-2(9)46	3	5

PROJECT NUMBER 3924-009


MAIN ST - LAVINA

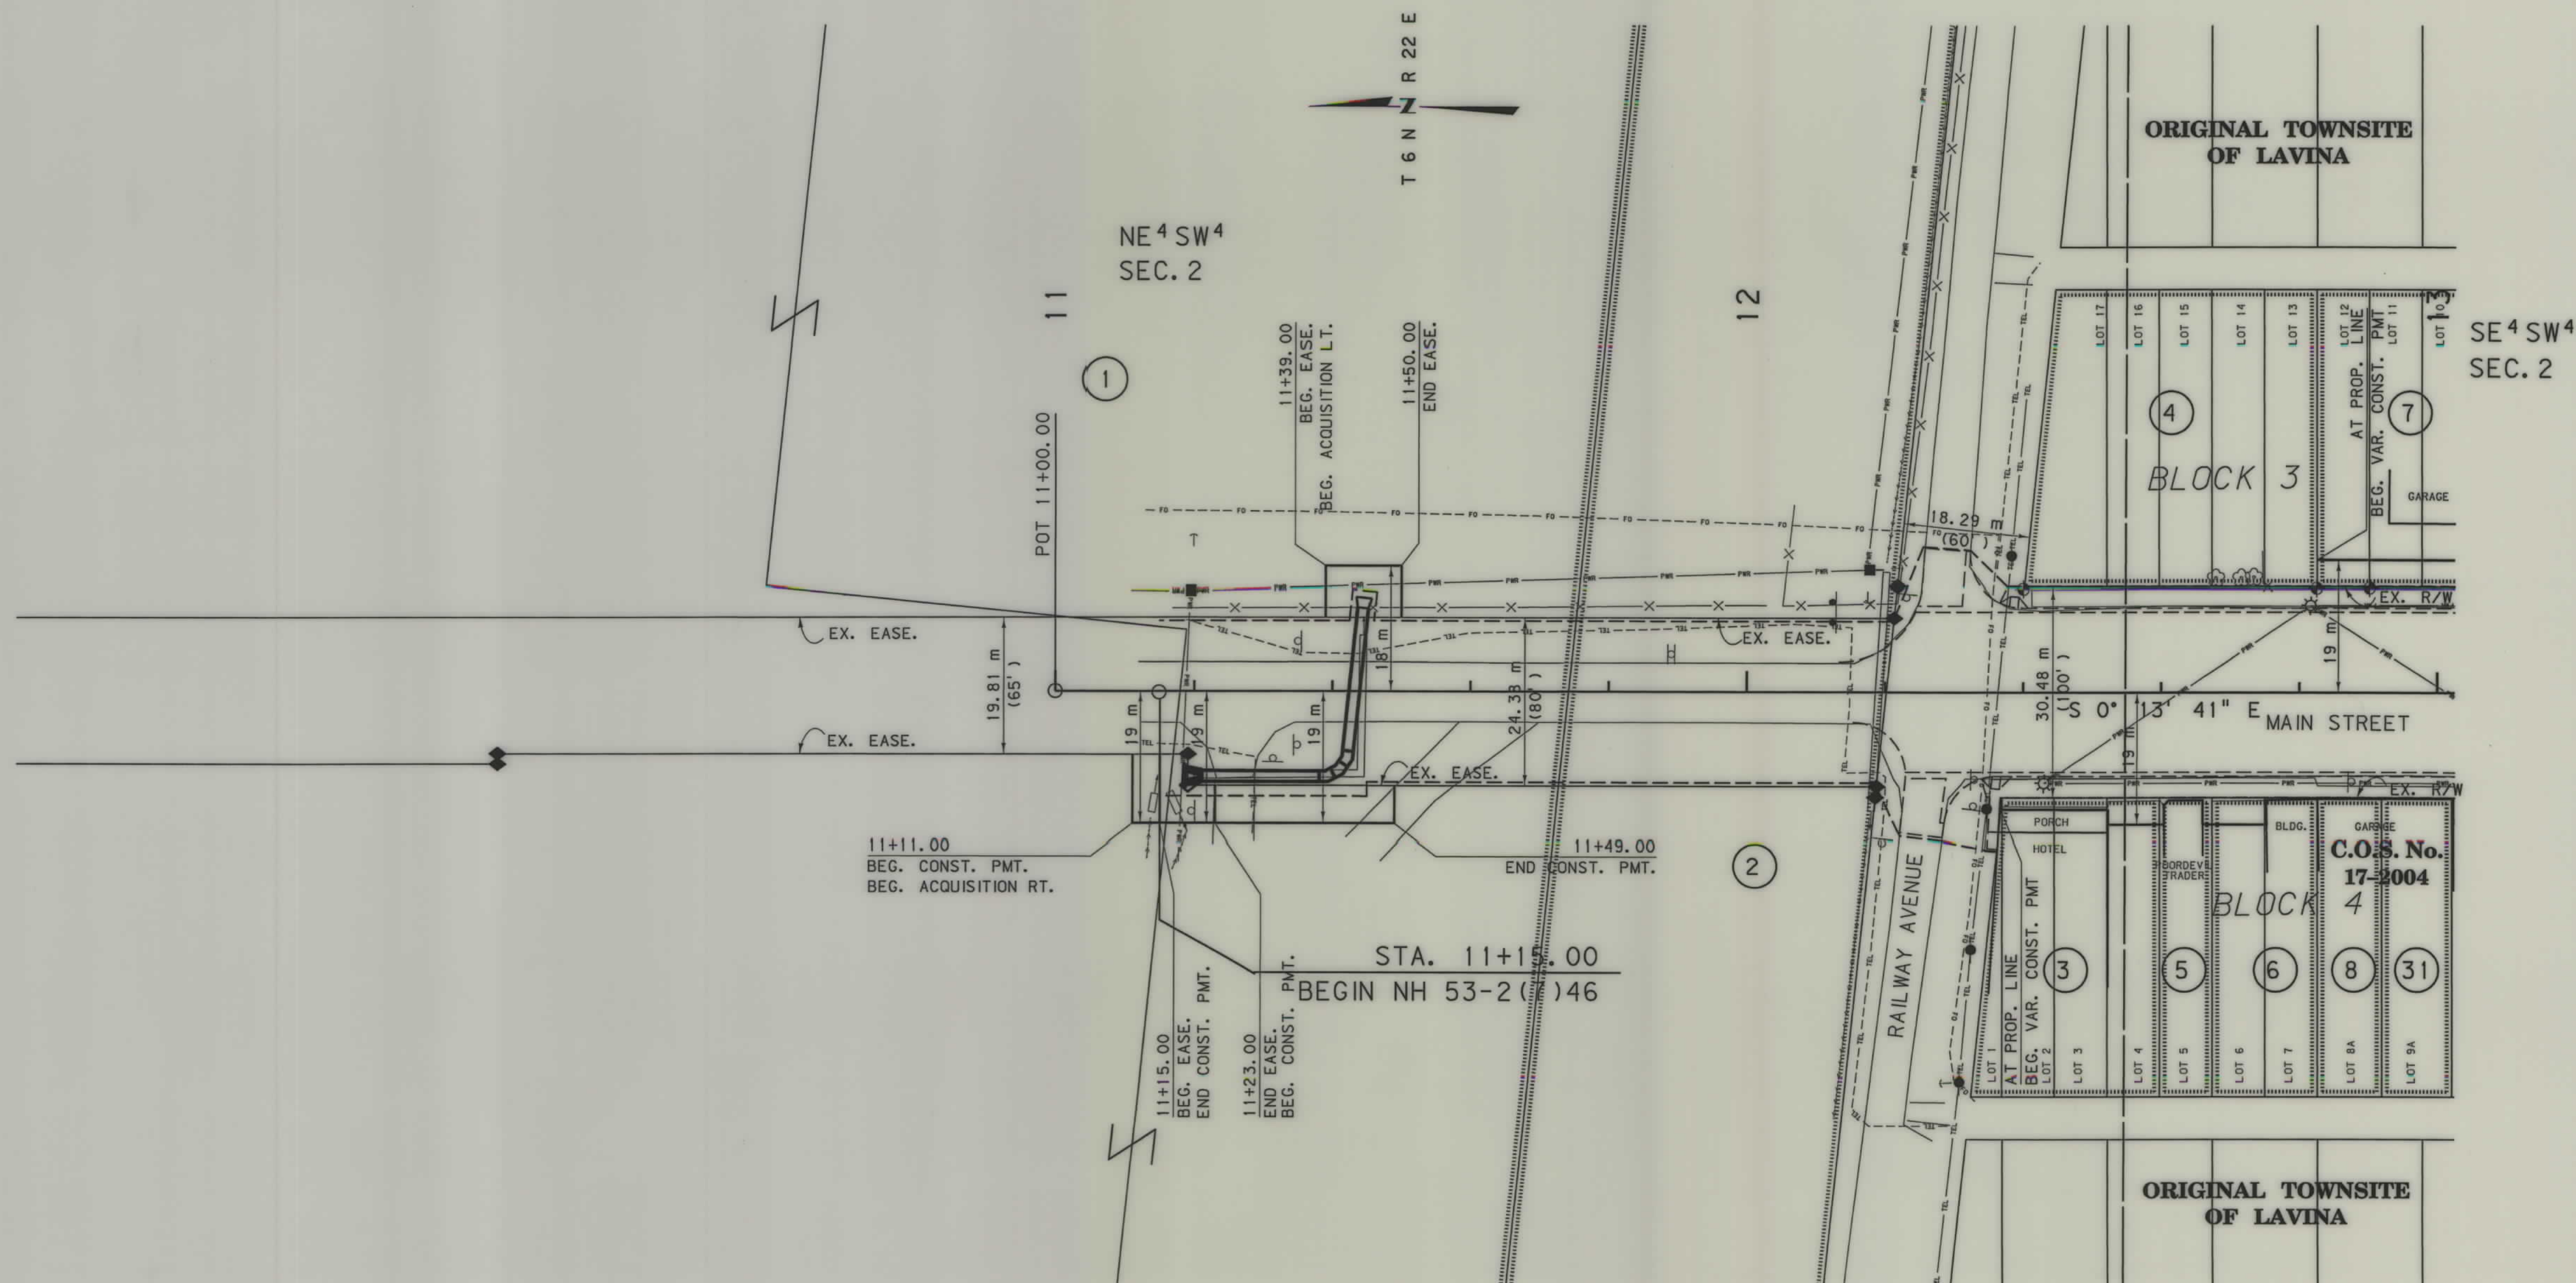

- NOTES:
1. ALL MEASUREMENTS ARE METRIC EXCEPT AS NOTED
 2. THE PROPOSED R/W LINE WHERE A SPIRAL CURVE TRANSITION IS USED IS A CHORD RATHER THAN A CONCENTRIC CURVE.
 3. THE ENGLISH AREAS ARE FOR INFORMATIONAL PURPOSES ONLY.
 4. ALL STATIONS AND OFFSETS FOR R/W BREAKS ARE IN REFERENCE TO THE R/W BASELINE.

BACKSLOPE LIMITS INCLUDE ROUNDING	CONSTRUCTION LIMITS:
	CUT SECTION TOE OF FILL
FHWA/DOT APPROVAL	9-05-02
MAP REVISED	9-15-05 10-17-05 11-8-05

MONTANA
DEPARTMENT OF TRANSPORTATION
RIGHT OF WAY PLAN
GOLDEN VALLEY COUNTY
SCALE 1:500

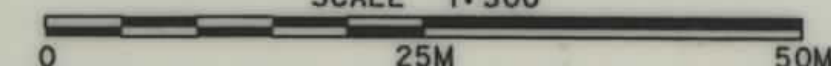

FOR EXISTING R/W RETRACEMENT, SEE
C.O.S. NO. 16-2004, DOC. NO. 76273




RDROW

C:\dgn\3924\ROPL\NOO 1.dgn
17/19/2006
10:54:03 AM
U0729

SEE SHEET NO. 2 FOR OWNERSHIP NAMES, ADDRESSES, AREAS, ETC.

NOTE:
CONSTRUCTION PERMITS TO
FOLLOW BUILDING LINE
WHERE BUILDINGS CLOSER
TO CENTERLINE
THAN THE DIMENSIONED
CONSTRUCTION PERMIT.


STATE	RIGHT OF WAY ID.	SHEET NO.	TOTAL SHEETS
MONTANA	NH 53-2(9)46	4	5
PROJECT NUMBER 3924-009			
MAIN ST - LAVINA			

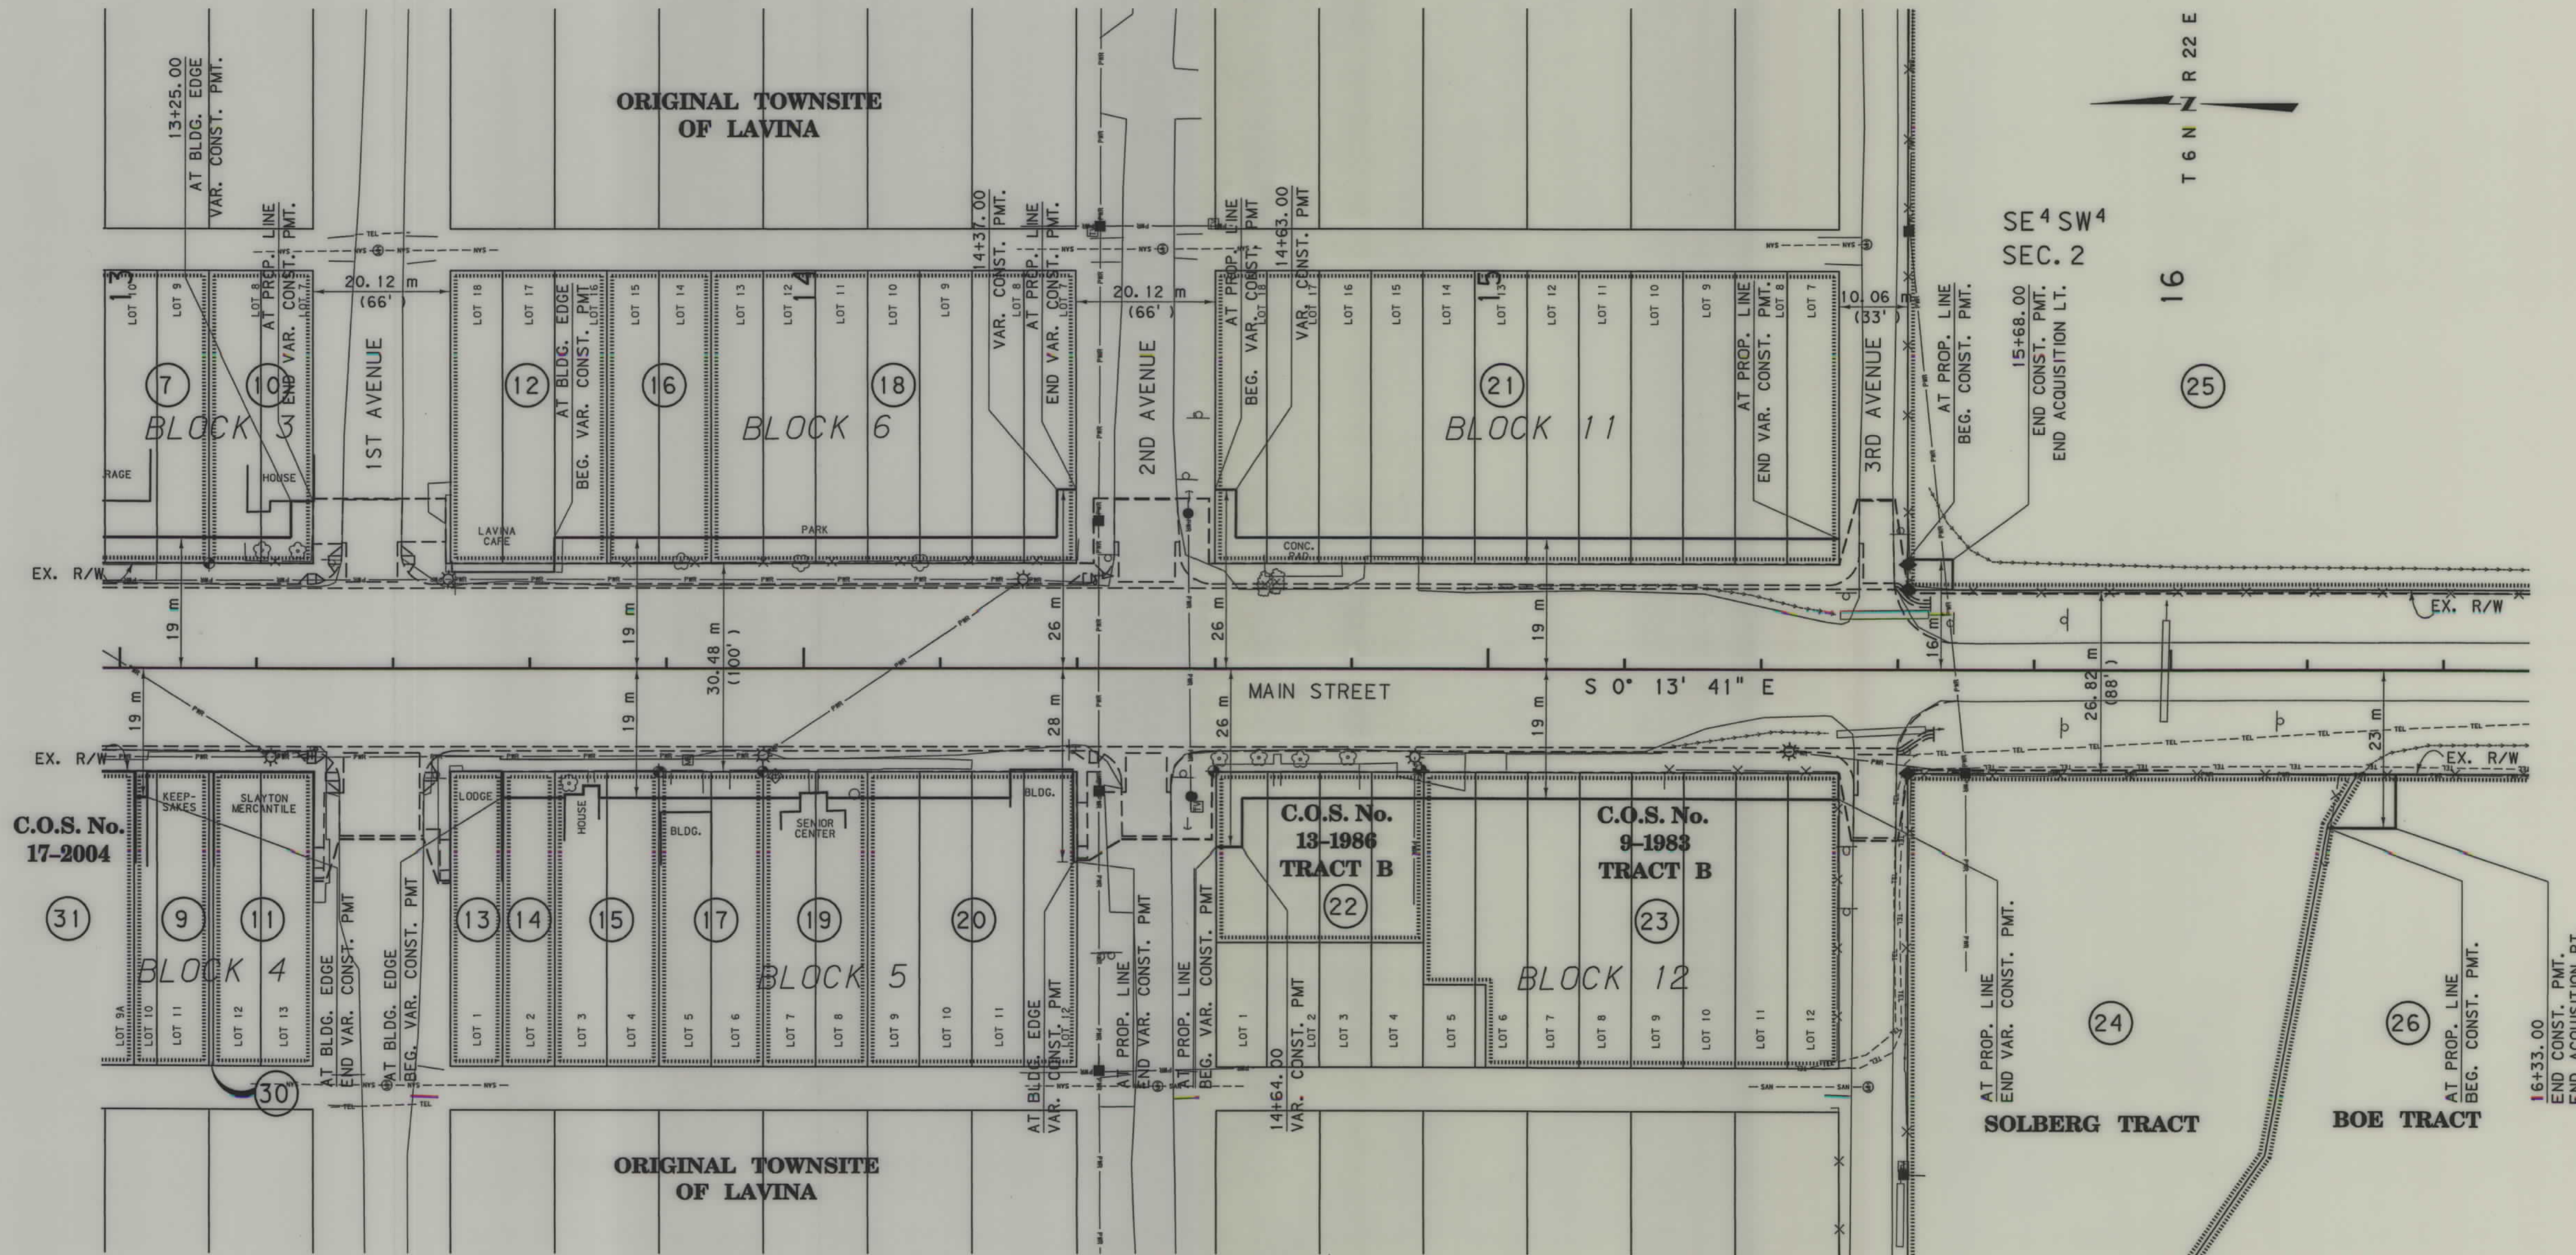

- NOTES: 1. ALL MEASUREMENTS ARE METRIC EXCEPT AS NOTED
2. THE PROPOSED R/W LINE WHERE A SPIRAL CURVE TRANSITION IS USED IS A CHORD RATHER THAN A CONCENTRIC CURVE.
3. THE ENGLISH AREAS ARE FOR INFORMATIONAL PURPOSES ONLY.
4. ALL STATIONS AND OFFSETS FOR R/W BREAKS ARE IN REFERENCE TO THE R/W BASELINE.

BACKSLOPE LIMITS INCLUDE ROUNDING	CUT SECTION
CONSTRUCTION LIMITS:	TOE OF FILL
FWHA/DOT APPROVAL	9-05-02
MAP REVISED	9-15-05 10-17-05 1-13-06
	1-19-06

MONTANA
DEPARTMENT OF TRANSPORTATION
RIGHT OF WAY PLAN
GOLDEN VALLEY COUNTY
SCALE 1:500

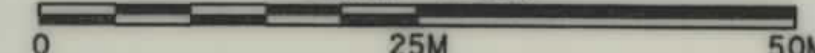





RDROW

C:\dgm\3924\ROPL\N001.L.dgn
1/13/2006
10:31:55 AM
2
U0729

SEE SHEET NO. 2 FOR OWNERSHIP NAMES, ADDRESSES, AREAS, ETC.

STATE	RIGHT OF WAY ID.	SHEET NO.	TOTAL SHEETS
MONTANA	NH 53-2(9)46	5	5
PROJECT NUMBER 3924-009			
MAIN ST - LAVINA			

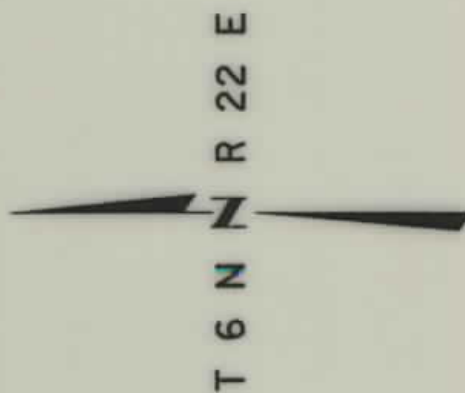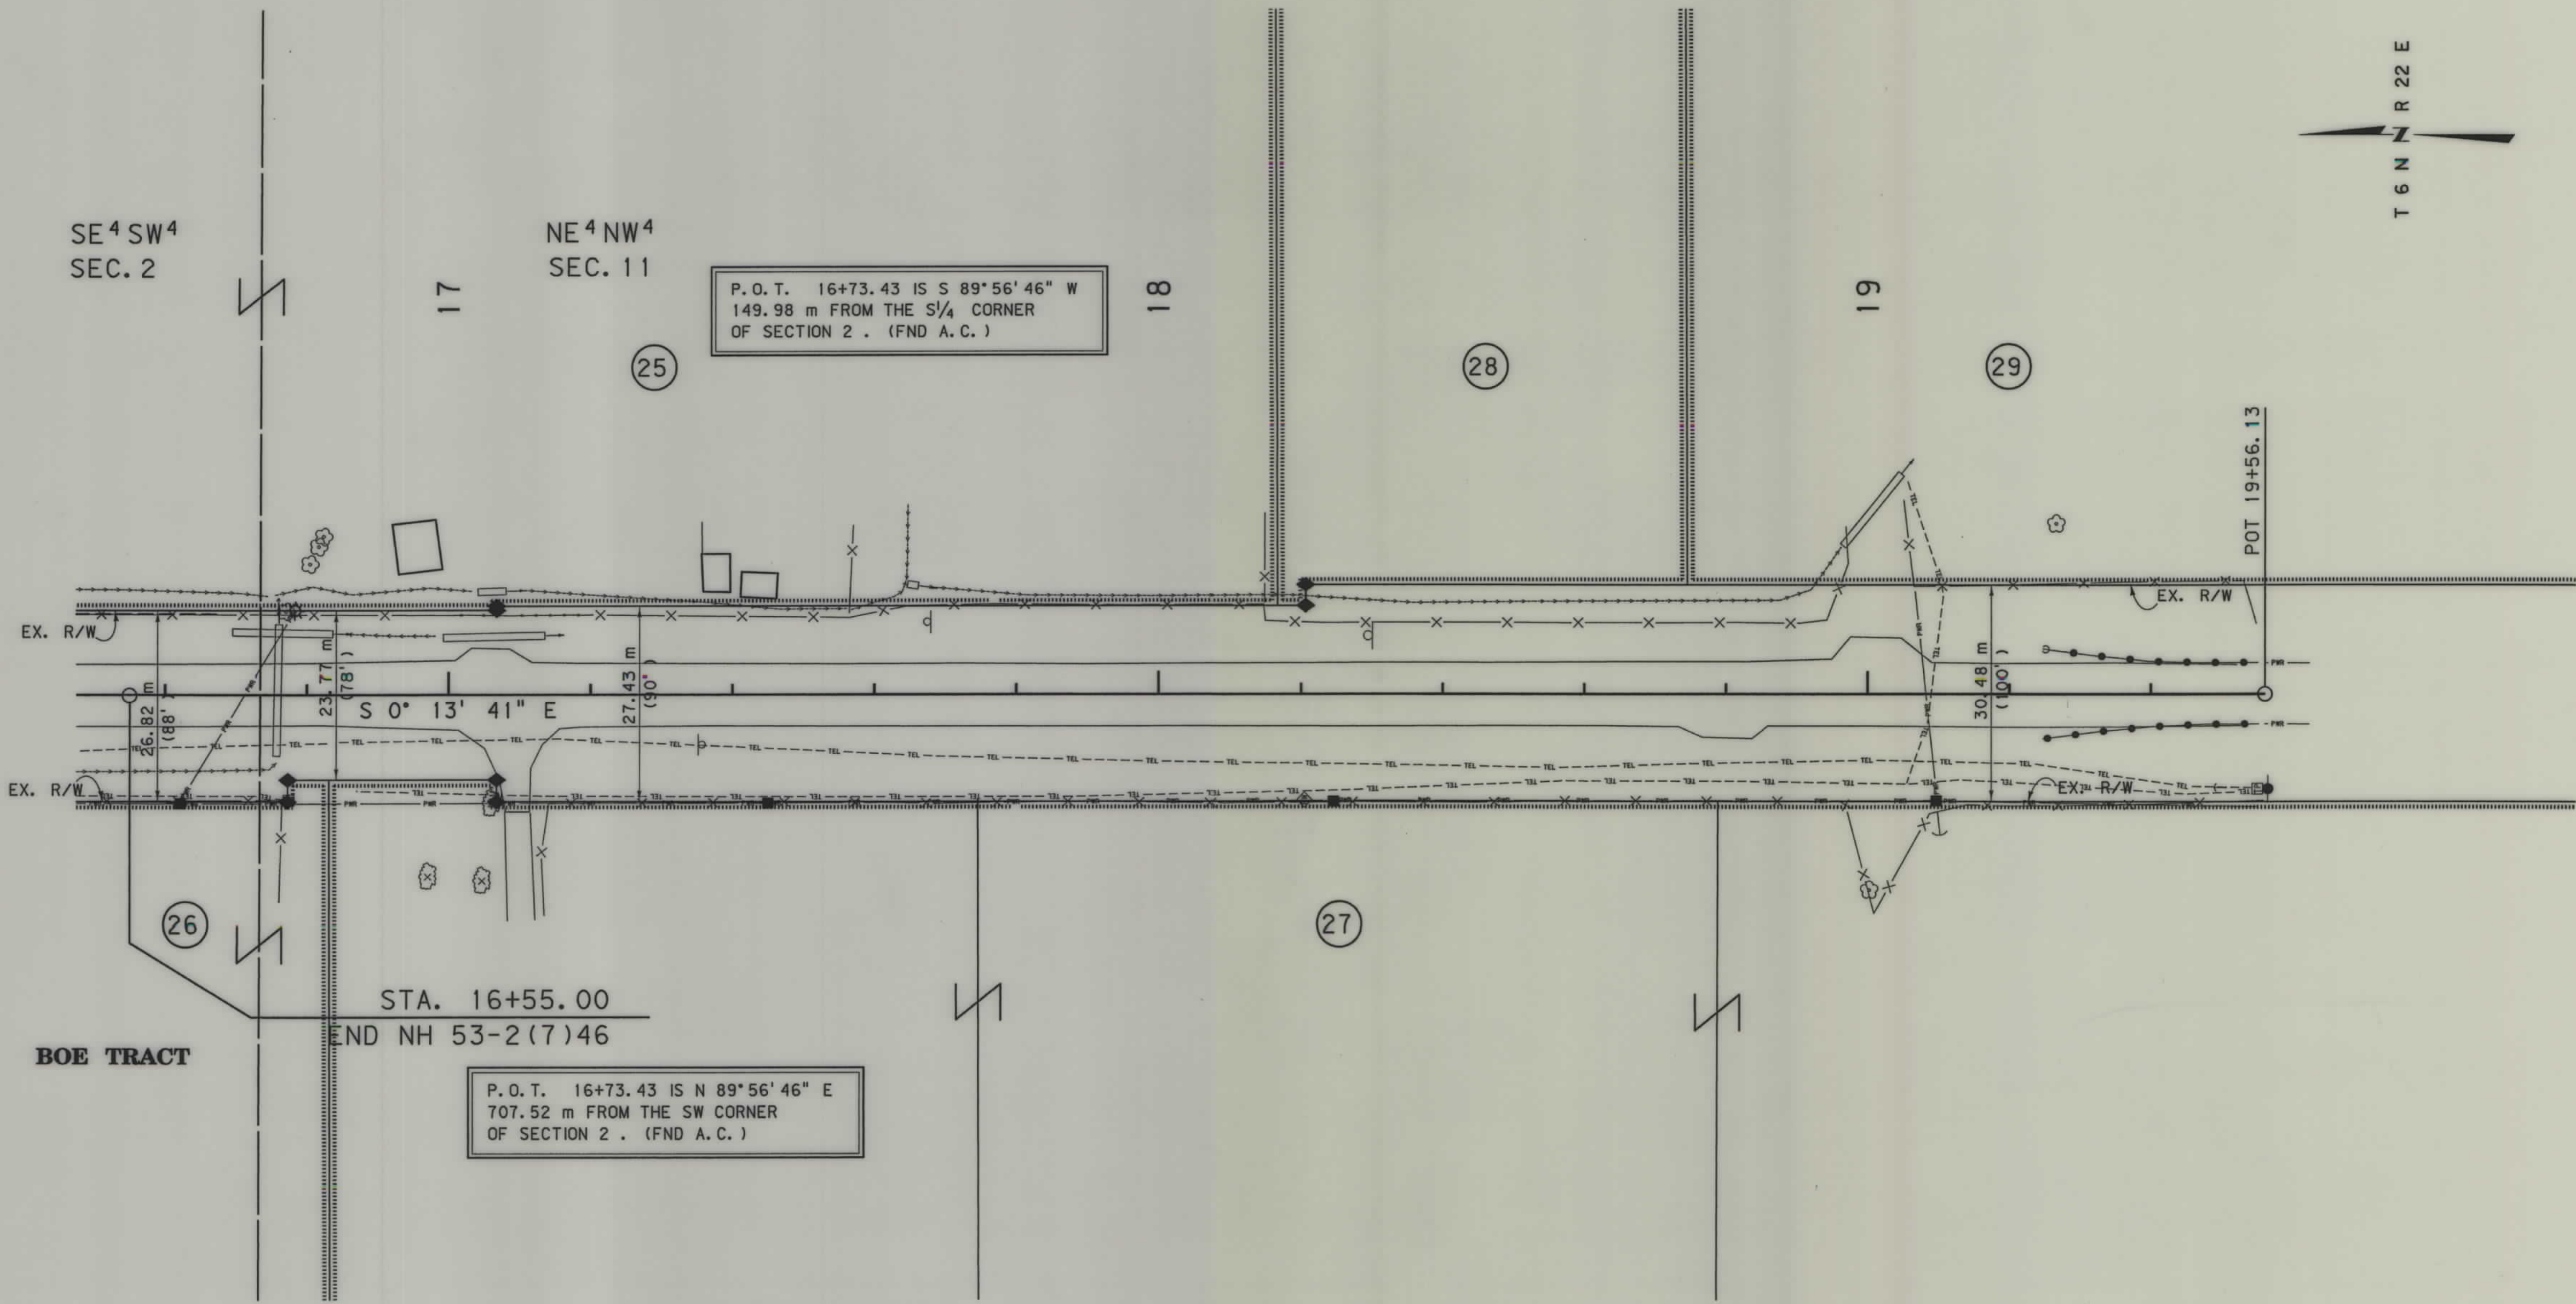

BOE TRACT

FOR EXISTING R/W RETRACEMENT, SEE
C.O.S. NO. 16-2004, DOC. NO. 76273

- NOTES: 1. ALL MEASUREMENTS ARE METRIC EXCEPT AS NOTED
2. THE PROPOSED R/W LINE WHERE A SPIRAL CURVE TRANSITION IS USED IS A CHORD RATHER THAN A CONCENTRIC CURVE.
3. THE ENGLISH AREAS ARE FOR INFORMATIONAL PURPOSES ONLY.
4. ALL STATIONS AND OFFSETS FOR R/W BREAKS ARE IN REFERENCE TO THE R/W BASELINE.

BACKSLOPE LIMITS INCLUDE ROUNDING	TOP OF CUT
CONSTRUCTION LIMITS:	CUT SECTION
	TOE OF FILL
FHWA/DOT APPROVAL	9-05-02
MAP REVISED	9-15-05 1-13-06

MONTANA
DEPARTMENT OF TRANSPORTATION

RIGHT OF WAY PLAN
GOLDEN VALLEY COUNTY
SCALE 1:500

