


PLANS
NOT
TO
SCALE

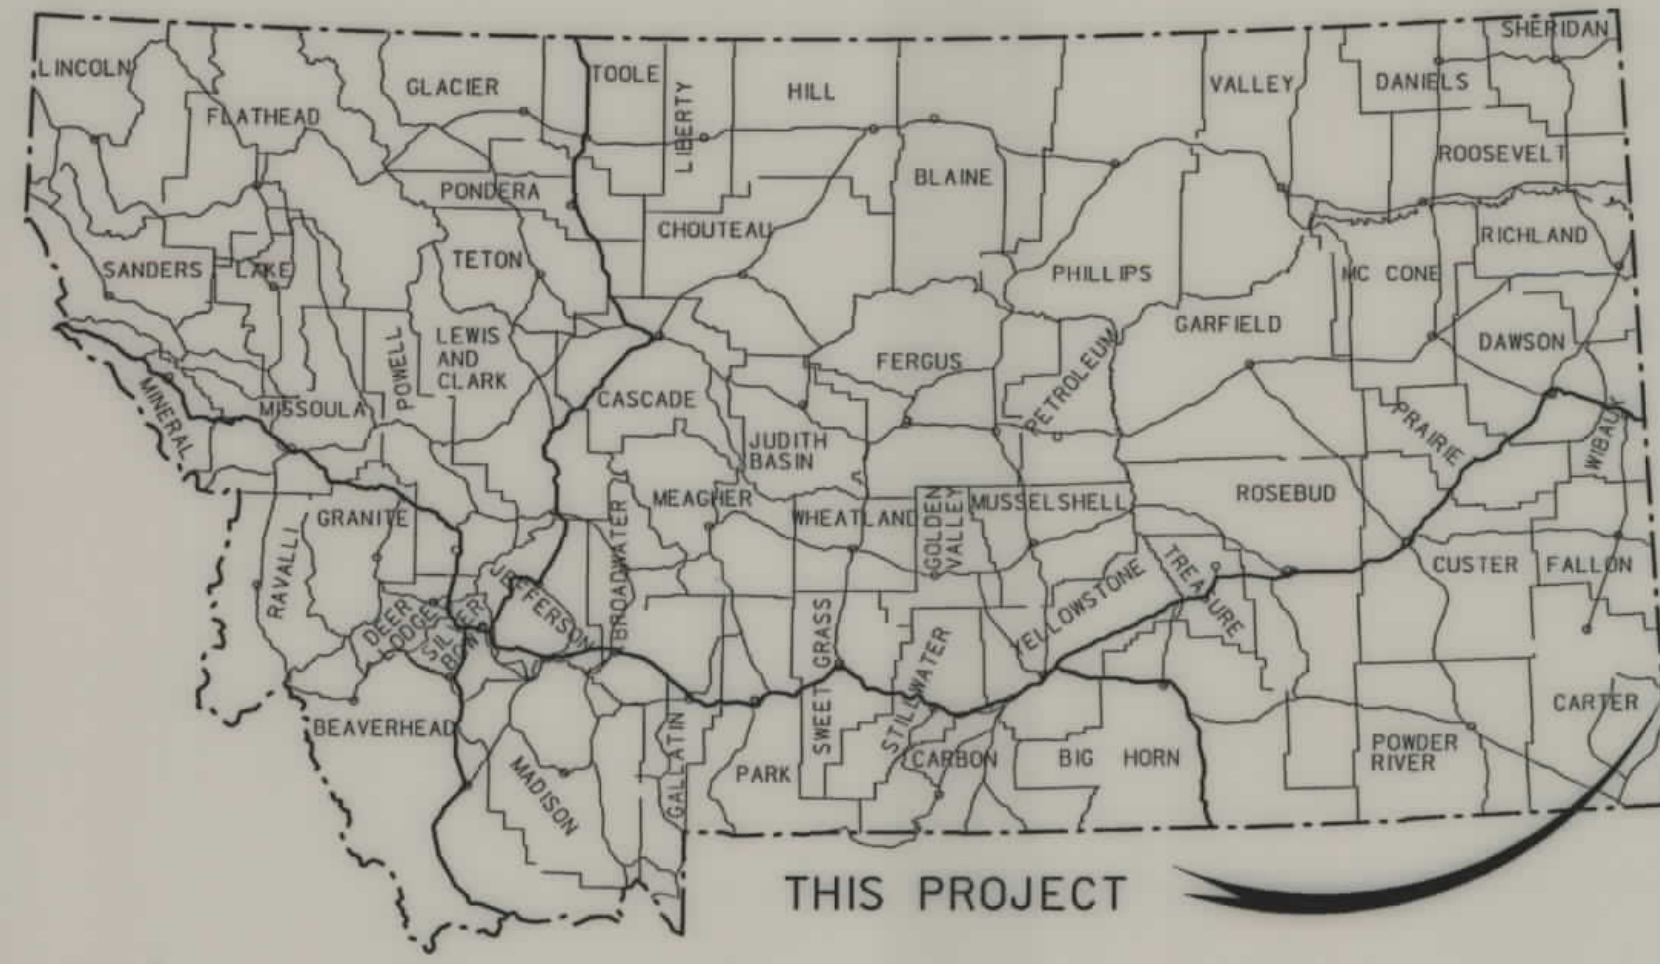

MONTANA DEPARTMENT OF TRANSPORTATION

STATE	RIGHT OF WAY ID.	SHEET NO.	TOTAL SHEETS
MONTANA	BR 9006(13)	1	4
PROJECT NUMBER 3988-013			
LITTLE MISSOURI R - E OF CAPITOL			

RIGHT OF WAY PLAN OF FEDERAL AID PROJECT BR 9006(13) LITTLE MISSOURI R - E OF CAPITOL CARTER COUNTY

0.5 Kilometers

CONVENTIONAL SIGNS


- PROPOSED RIGHT OF WAY LINE
- EXISTING RIGHT OF WAY LINE
- RAILROAD RIGHT OF WAY LINE
- CENTERLINE (C) OR PROJECTED LINE
- STK'D CENTERLINE
- SECTION LINE
- OWNERSHIP BOUNDARY
- FULL ACCESS CONTROL
- LIMITED ACCESS CONTROL
- EXISTING ACCESS CONTROL
- PRESENT TRAVELED WAY (P.T.W.)
- FENCE LINE
- EXISTING GUARDRAIL
- PROPOSED GUARDRAIL
- GATE IN FENCE
- CATTLE GUARD: EXIST. - PROPOSED
- SECTION CORNER
- 1/4 SECTION CORNER
- CLOSING CORNER
- MEANDER CORNER
- CENTER OF SECTION
- RIGHT OF WAY MONUMENT
- PROPERTY CORNER PIN
- POWER POLE IN PLACE
- TELEPHONE POLE IN PLACE
- TELEGRAPH POLE IN PLACE
- LIGHT POLE
- PROPOSED CULVERT
- EXISTING CULVERT
- OUTLET DITCH
- INLET DITCH
- EXISTING DITCH
- CHANNEL CHANGES
- DITCH BLOCK
- RIPRAP
- BRIDGES
- RAILROADS
- PARCEL NUMBERS
- APPROACH: EXIST.- PROPOSED



ASSOCIATED PROJECT ID.
BR 9006(8) PE

RELATED PROJECTS

FHWAMDT APPROVAL	12-3-01
MAP REVISED	

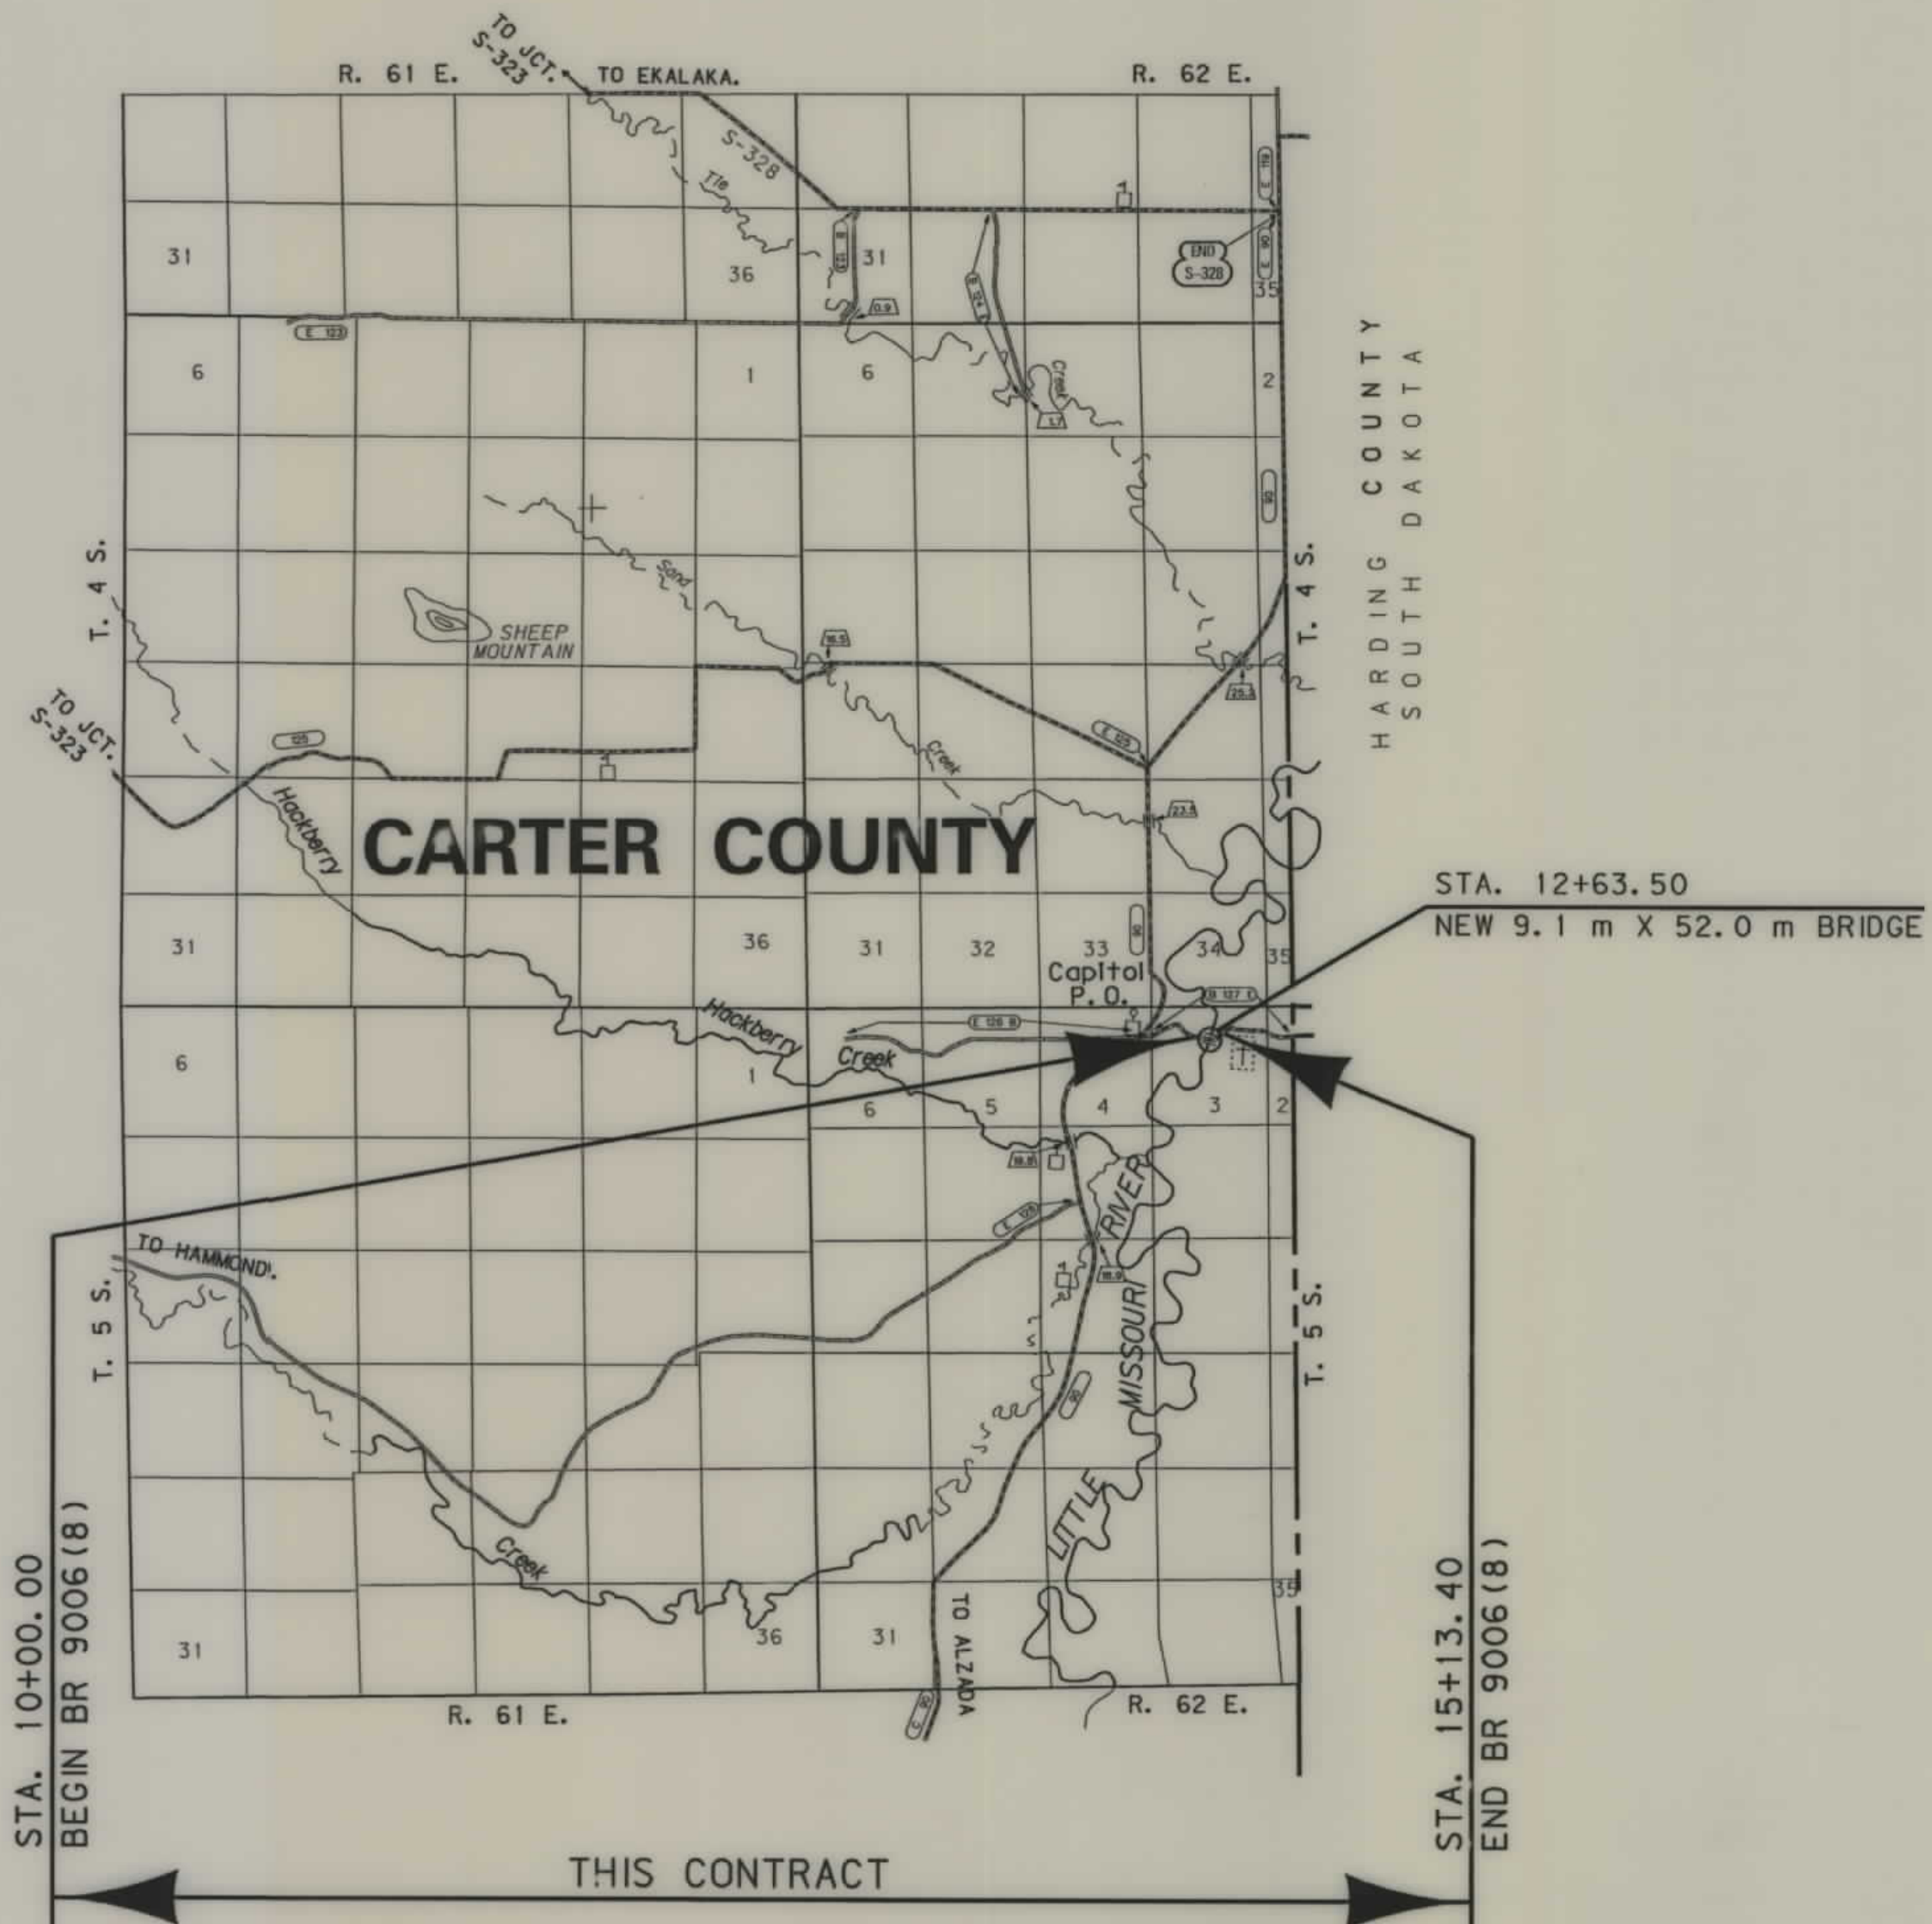

SEE SHEET NO. 4 FOR OWNERSHIP NAMES, ADDRESSES, AREAS, ETC.

NOTES: 1. ALL MEASUREMENTS ARE METRIC EXCEPT AS NOTED

RDRW

[illegible][illegible]

STATE	RIGHT OF WAY ID.	SHEET	TOTAL
		NO.	SHEETS
MONTANA	BR 9006 (13)	2	4

PROJECT NUMBER 3988-013

LITTLE MISSOURI - E OF CAPITOL

RIGHT-OF-WAY COORDINATE ASCII FILES

R/W BREAK COORDINATES: 3988RWBK.XYZ
R/W BASELINE COORDINATES: 3988RWBL.XYZ
ALL FILES ARE LOCATED ON THE CADD SERVER
IN THE RO DIRECTORY, UNDER PROJECT: 3988

- NOTES: 1. ALL MEASUREMENTS ARE METRIC EXCEPT AS NOTED
2. THE PROPOSED R/W LINE WHERE A SPIRAL CURVE TRANSITION IS USED IS A CHORD RATHER THAN A CONCENTRIC CURVE.
3. THE ENGLISH AREAS ARE FOR INFORMATIONAL PURPOSES ONLY.
4. ALL STATIONS AND OFFSETS FOR R/W BREAKS ARE IN REFERENCE TO THE R/W BASELINE.

BACKSLOPE LIMITS INCLUDE ROUNDING
CONSTRUCTION LIMITS:

CUT SECTION
TOE OF FILL

TOP OF C
DITCH BOT

FHWA/DOT APPROVAL	12-3-01
-------------------	---------


MAP REVISED 1-31-02.

MONTANA
DEPARTMENT OF TRANSPORTATION

RIGHT OF WAY PLAN
CARTER COUNTY

CONTROL TRAVERSE DIAGRAM

STATE	RIGHT OF WAY ID.	SHEET NO.	TOTAL SHEETS
MONTANA	BR 9006 (13)	3	4
PROJECT NUMBER 3988-013			
LITTLE MISSOURI R - E OF CAPITOL			

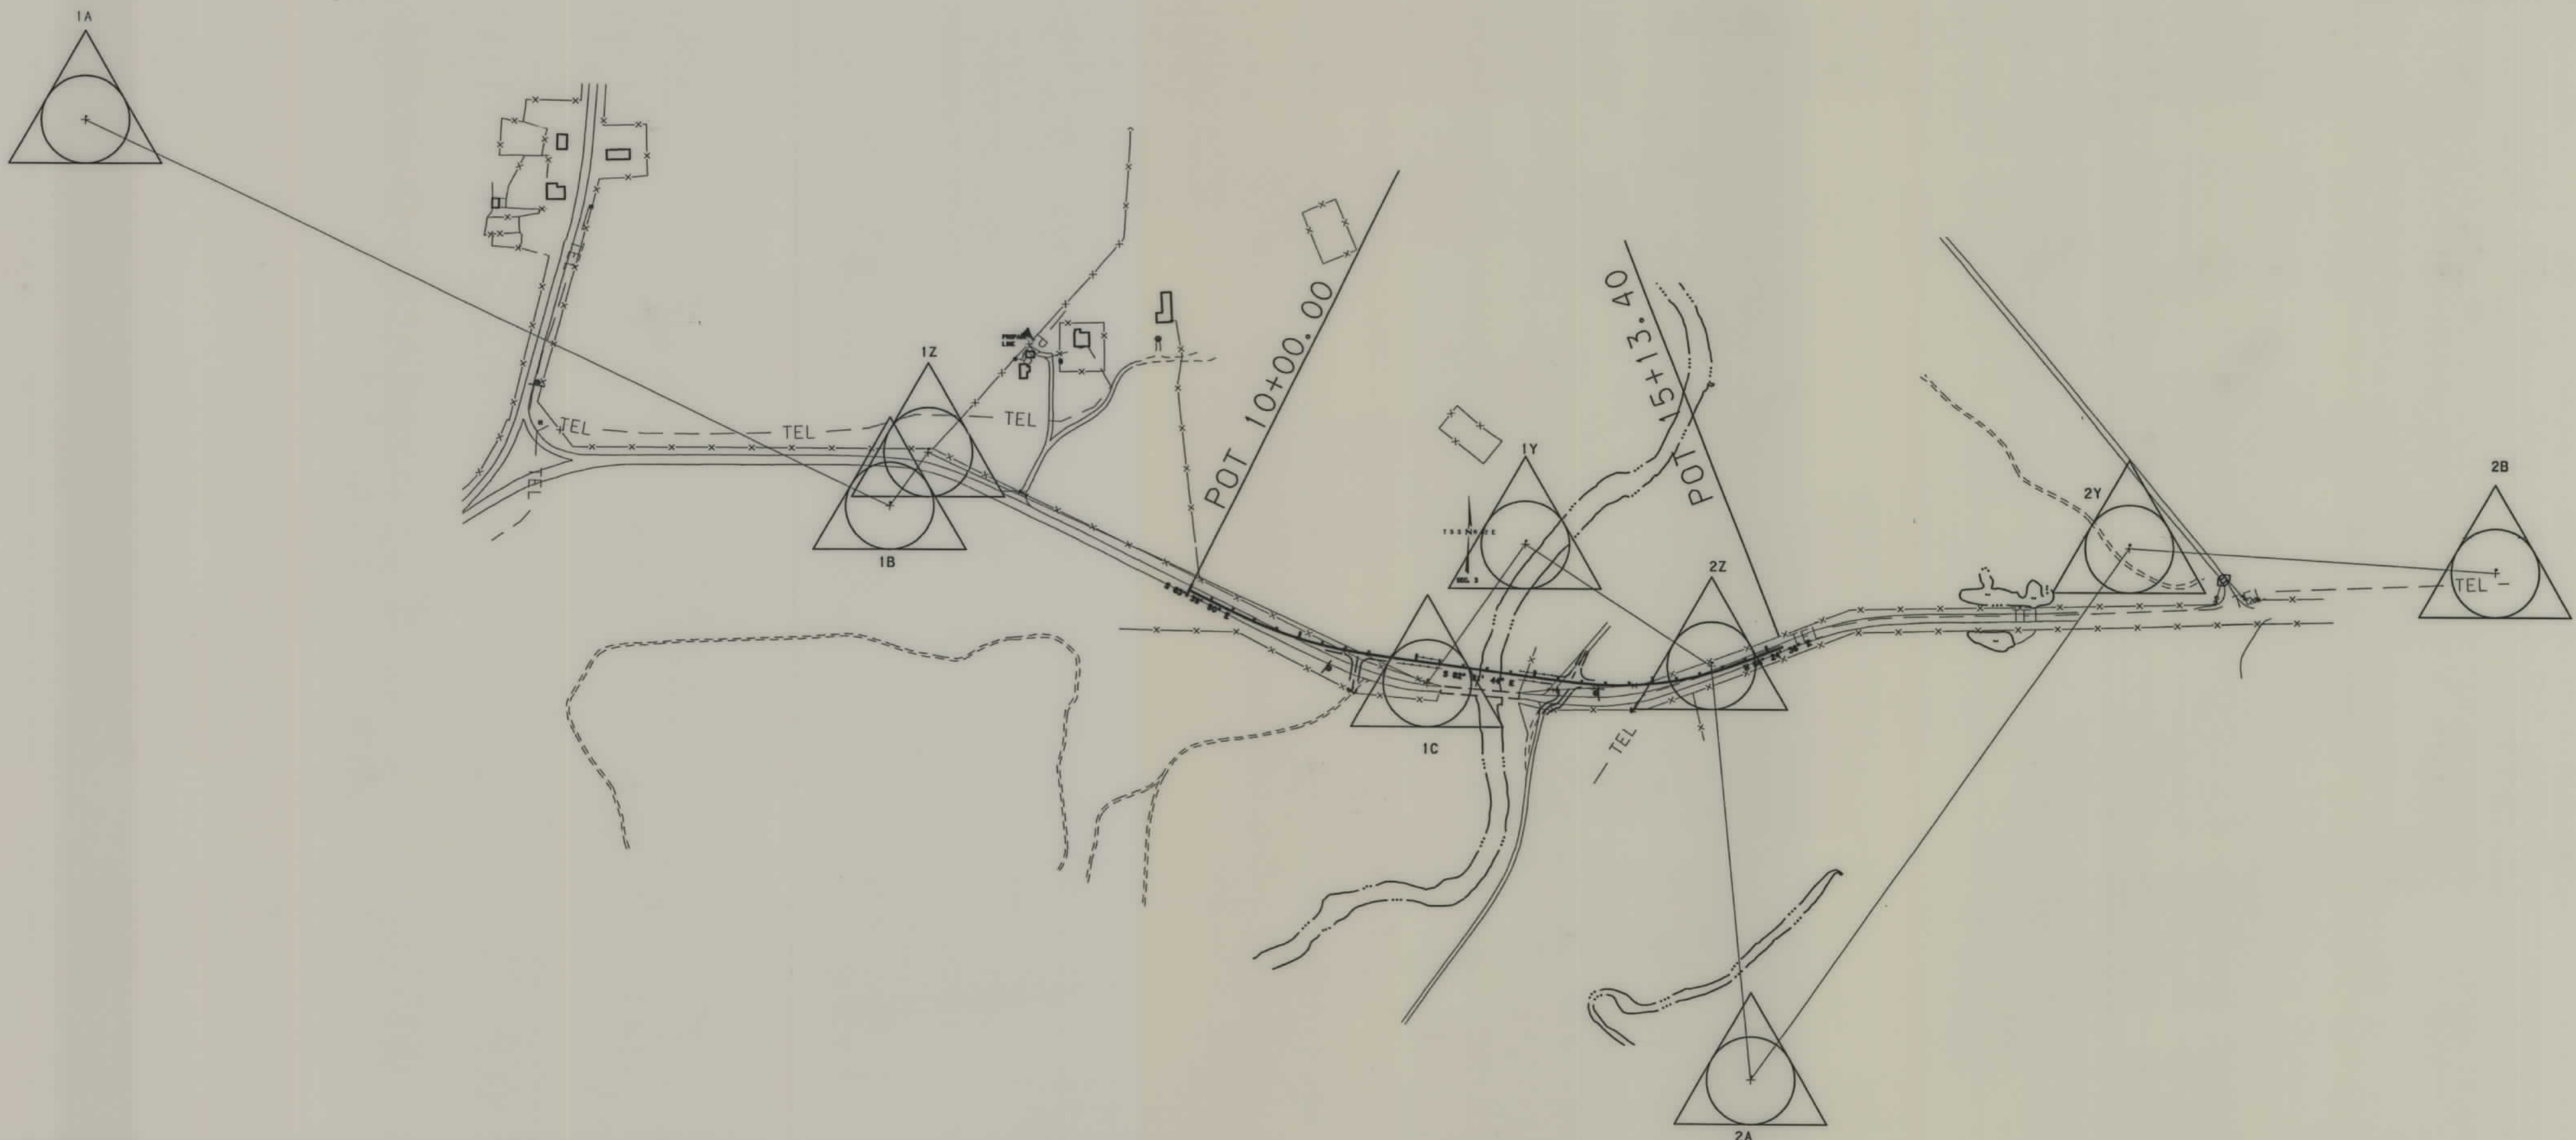

CONTROL TRAVERSE ABSTRACT

POINT NUMBER	NORTHING	EASTING	STATION ELEVATION	LOCATION DESCRIPTION
1A	10277.0321	8737.4969	973.612	51 mm AC OFF PROJECT
1B	9954.9115	9410.0215	971.471	51 mm AC OFF PROJECT
1C	9808.1088	9858.5660	971.152	51 mm AC 17.55 m RT. STA. 12+12.15
1Y	9924.5643	9939.9815	970.819	51 mm AC 108.69 m LT. STA. 12+77.37
1Z	9999.9441	9441.9566	970.803	51 mm AC OFF PROJECT
2A	9476.8091	10130.9688	982.168	51 mm AC 340.89 m RT. STA. 14+21.71
2B	9903.6394	10751.2245	989.330	51 mm AC OFF PROJECT
2Y	9923.5557	10444.9968	976.803	51 mm AC OFF PROJECT
2Z	9823.9959	10096.1496	968.774	51 mm AC 5.19 m LT. STA. 14+51.20

SECTION CORNER ABSTRACT

NORTHING	EASTING	LOCATION DESCRIPTION
10241.8728	8244.5290	GLO BC N ¹ / ₄ COR. SEC. 4-T5S-R62E OFF PROJECT
10246.8563	9054.4557	GLO BC NE COR. SEC. 4-T5S-R62E OFF PROJECT
10255.3514	10676.5907	GLO BC NE COR. SEC. 3-T5S-R62E OFF PROJECT

- NOTES: 1. ALL MEASUREMENTS ARE METRIC EXCEPT AS NOTED
2. THE PROPOSED R/W LINE WHERE A SPIRAL CURVE TRANSITION IS USED IS A CHORD RATHER THAN A CONCENTRIC CURVE.
3. THE ENGLISH AREAS ARE FOR INFORMATIONAL PURPOSES ONLY.
4. ALL STATIONS AND OFFSETS FOR R/W BREAKS ARE IN REFERENCE TO THE R/W BASELINE.

BACKSLOPE LIMITS INCLUDE ROUNDING	TOP OF CUT
CONSTRUCTION LIMITS:	CUT SECTION
	TOE OF FILL
	DITCH BOTTOM
FHWA/DOT APPROVAL	12-3-01
MAP REVISED	

MONTANA
DEPARTMENT OF TRANSPORTATION
RIGHT OF WAY PLAN
CARTER COUNTY

MONTANA DEPARTMENT
OF TRANSPORTATION

MONTANA
CADD


3988\ro\3988s01.row

3988s01.row
12/3/01
12:29:26 PM
3
2
1

OWNERSHIP																			
PARCEL	NAME	ADDRESS	TOTAL	AREA	GROSS R/W AREA		EX. EASE. AREA		NET AREA		REMAINDER				CONST. PMT. AREA		EASE. AREA		SHEET NO.
			METRIC	ENGLISH	METRIC	ENGLISH	METRIC	ENGLISH	METRIC	ENGLISH	LEFT		RIGHT		METRIC	ENGLISH	METRIC	ENGLISH	
											METRIC	ENGLISH	METRIC	ENGLISH					
1	ERNEST ROBERT MELUM 1/2	HC 62, BOX 5, CAPITOL, MT 59319	* 88.824 ha	219.49 AC.	0.278 ha	0.69 AC.	0.210 ha	0.52 AAC.	0.068 ha	0.17 AC.									
	ERNEST MELUM 1/2																		
2	DALE, DARWIN, & DEAN MONCLUR	821 SUMMIT ST., BELLE FOURCHE, SD 57717	* 129.499 ha	320.00 AC.	1.822 ha	4.50 AC.	0.793 ha	1.96 AC.	1.029 ha	2.54 AC.									

* ACQUIRE AS EASEMENT IN NAME OF CARTER COUNTY

STATE	RIGHT OF WAY ID.	SHEET NO.	TOTAL SHEETS
MONTANA	BR 9006(13)	4	4
PROJECT NUMBER 3988-013			
LITTLE MISSOURI R - E OF CAPITOL			

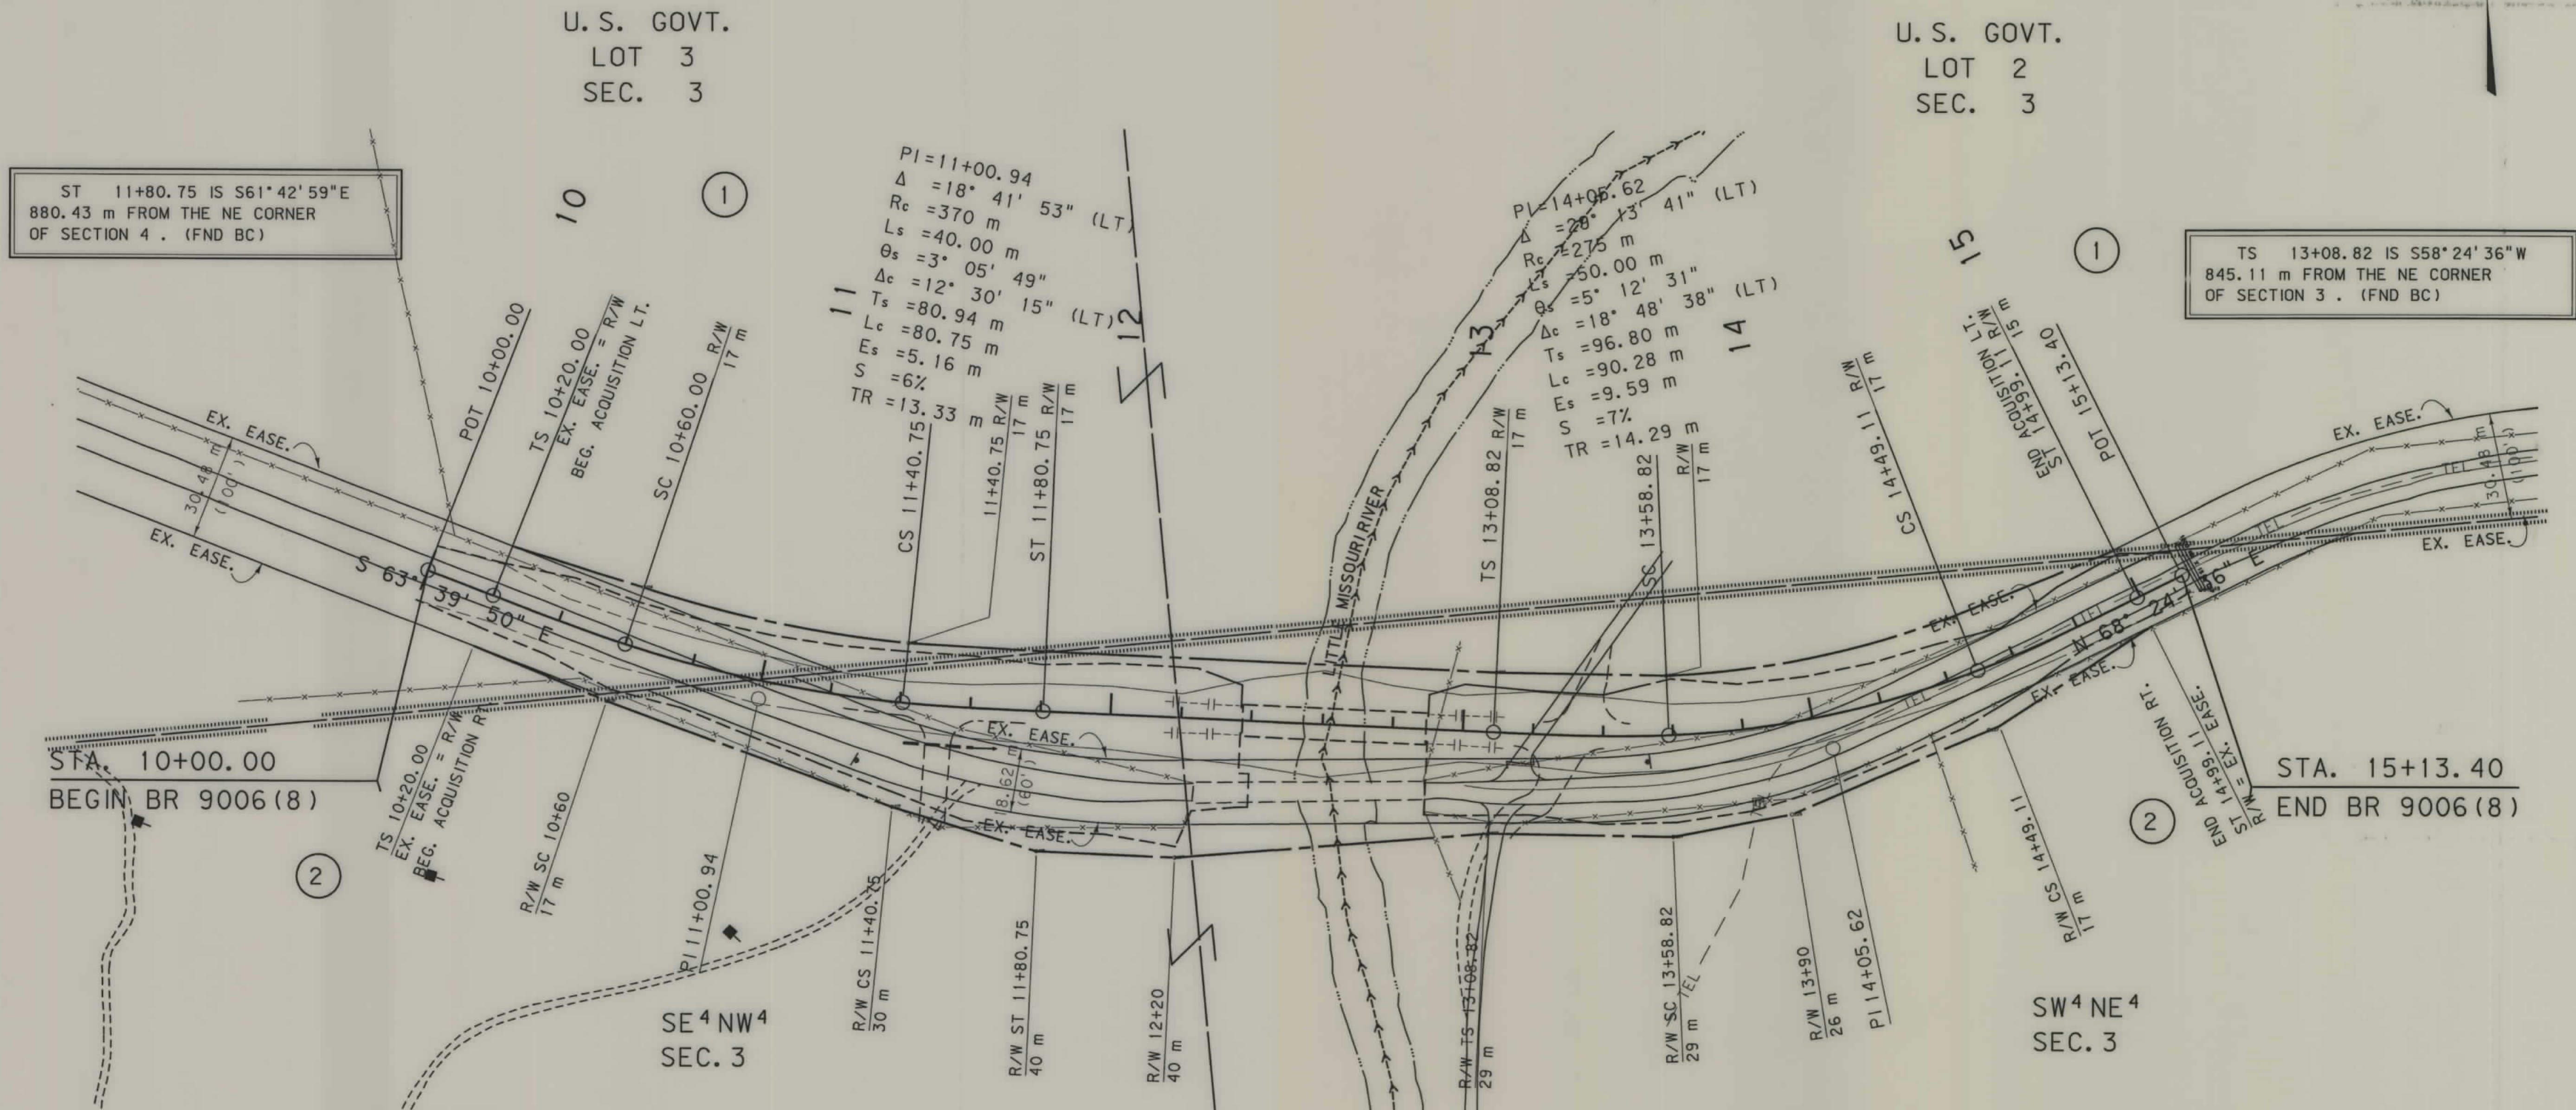

- NOTES: 1. ALL MEASUREMENTS ARE METRIC EXCEPT AS NOTED
2. THE PROPOSED R/W LINE WHERE A SPIRAL CURVE TRANSITION IS USED IS A CHORD RATHER THAN A CONCENTRIC CURVE.
3. THE ENGLISH AREAS ARE FOR INFORMATIONAL PURPOSES ONLY.
4. ALL STATIONS AND OFFSETS FOR R/W BREAKS ARE IN REFERENCE TO THE R/W BASELINE.

BACKSLOPE LIMITS INCLUDE ROUNDING	TOP OF CUT
CONSTRUCTION LIMITS:	CUT SECTION
	TOE OF FILL
FHWA/DOT APPROVAL	12-3-01
MAP REVISED	

MONTANA
DEPARTMENT OF TRANSPORTATION
RIGHT OF WAY PLAN
CARTER COUNTY
SCALE 1:1000

