


PLANS

NOT

TO

SCALE

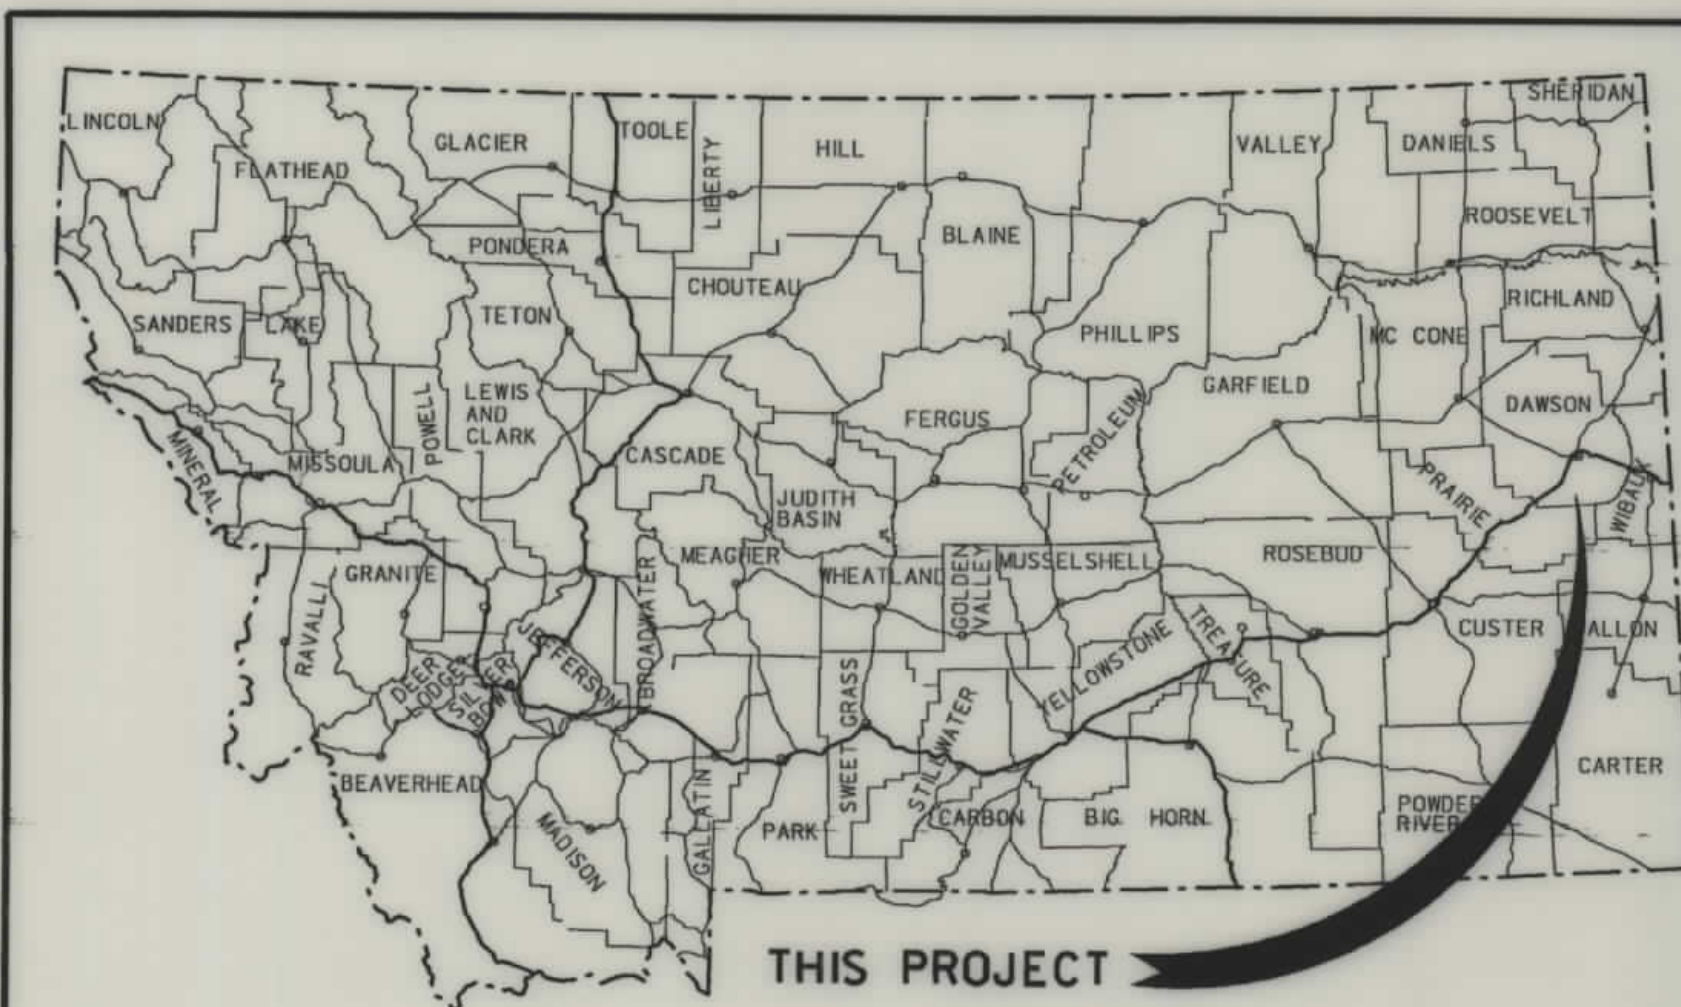


MONTANA DEPARTMENT OF TRANSPORTATION

STATE	RIGHT OF WAY ID.	SHEET NO.	TOTAL SHEETS
MONTANA	BR 335-1(10)13	1	2
PROJECT NUMBER 3990-010			
CEDAR CREEK - 20 KM. SOUTH OF GLENDIVE			

RIGHT OF WAY PLAN OF FEDERAL AID PROJECT BR 335-1(10)13

CEDAR CREEK - 20 KM SOUTH OF GLENDIVE DAWSON COUNTY

0.4 Kilometers

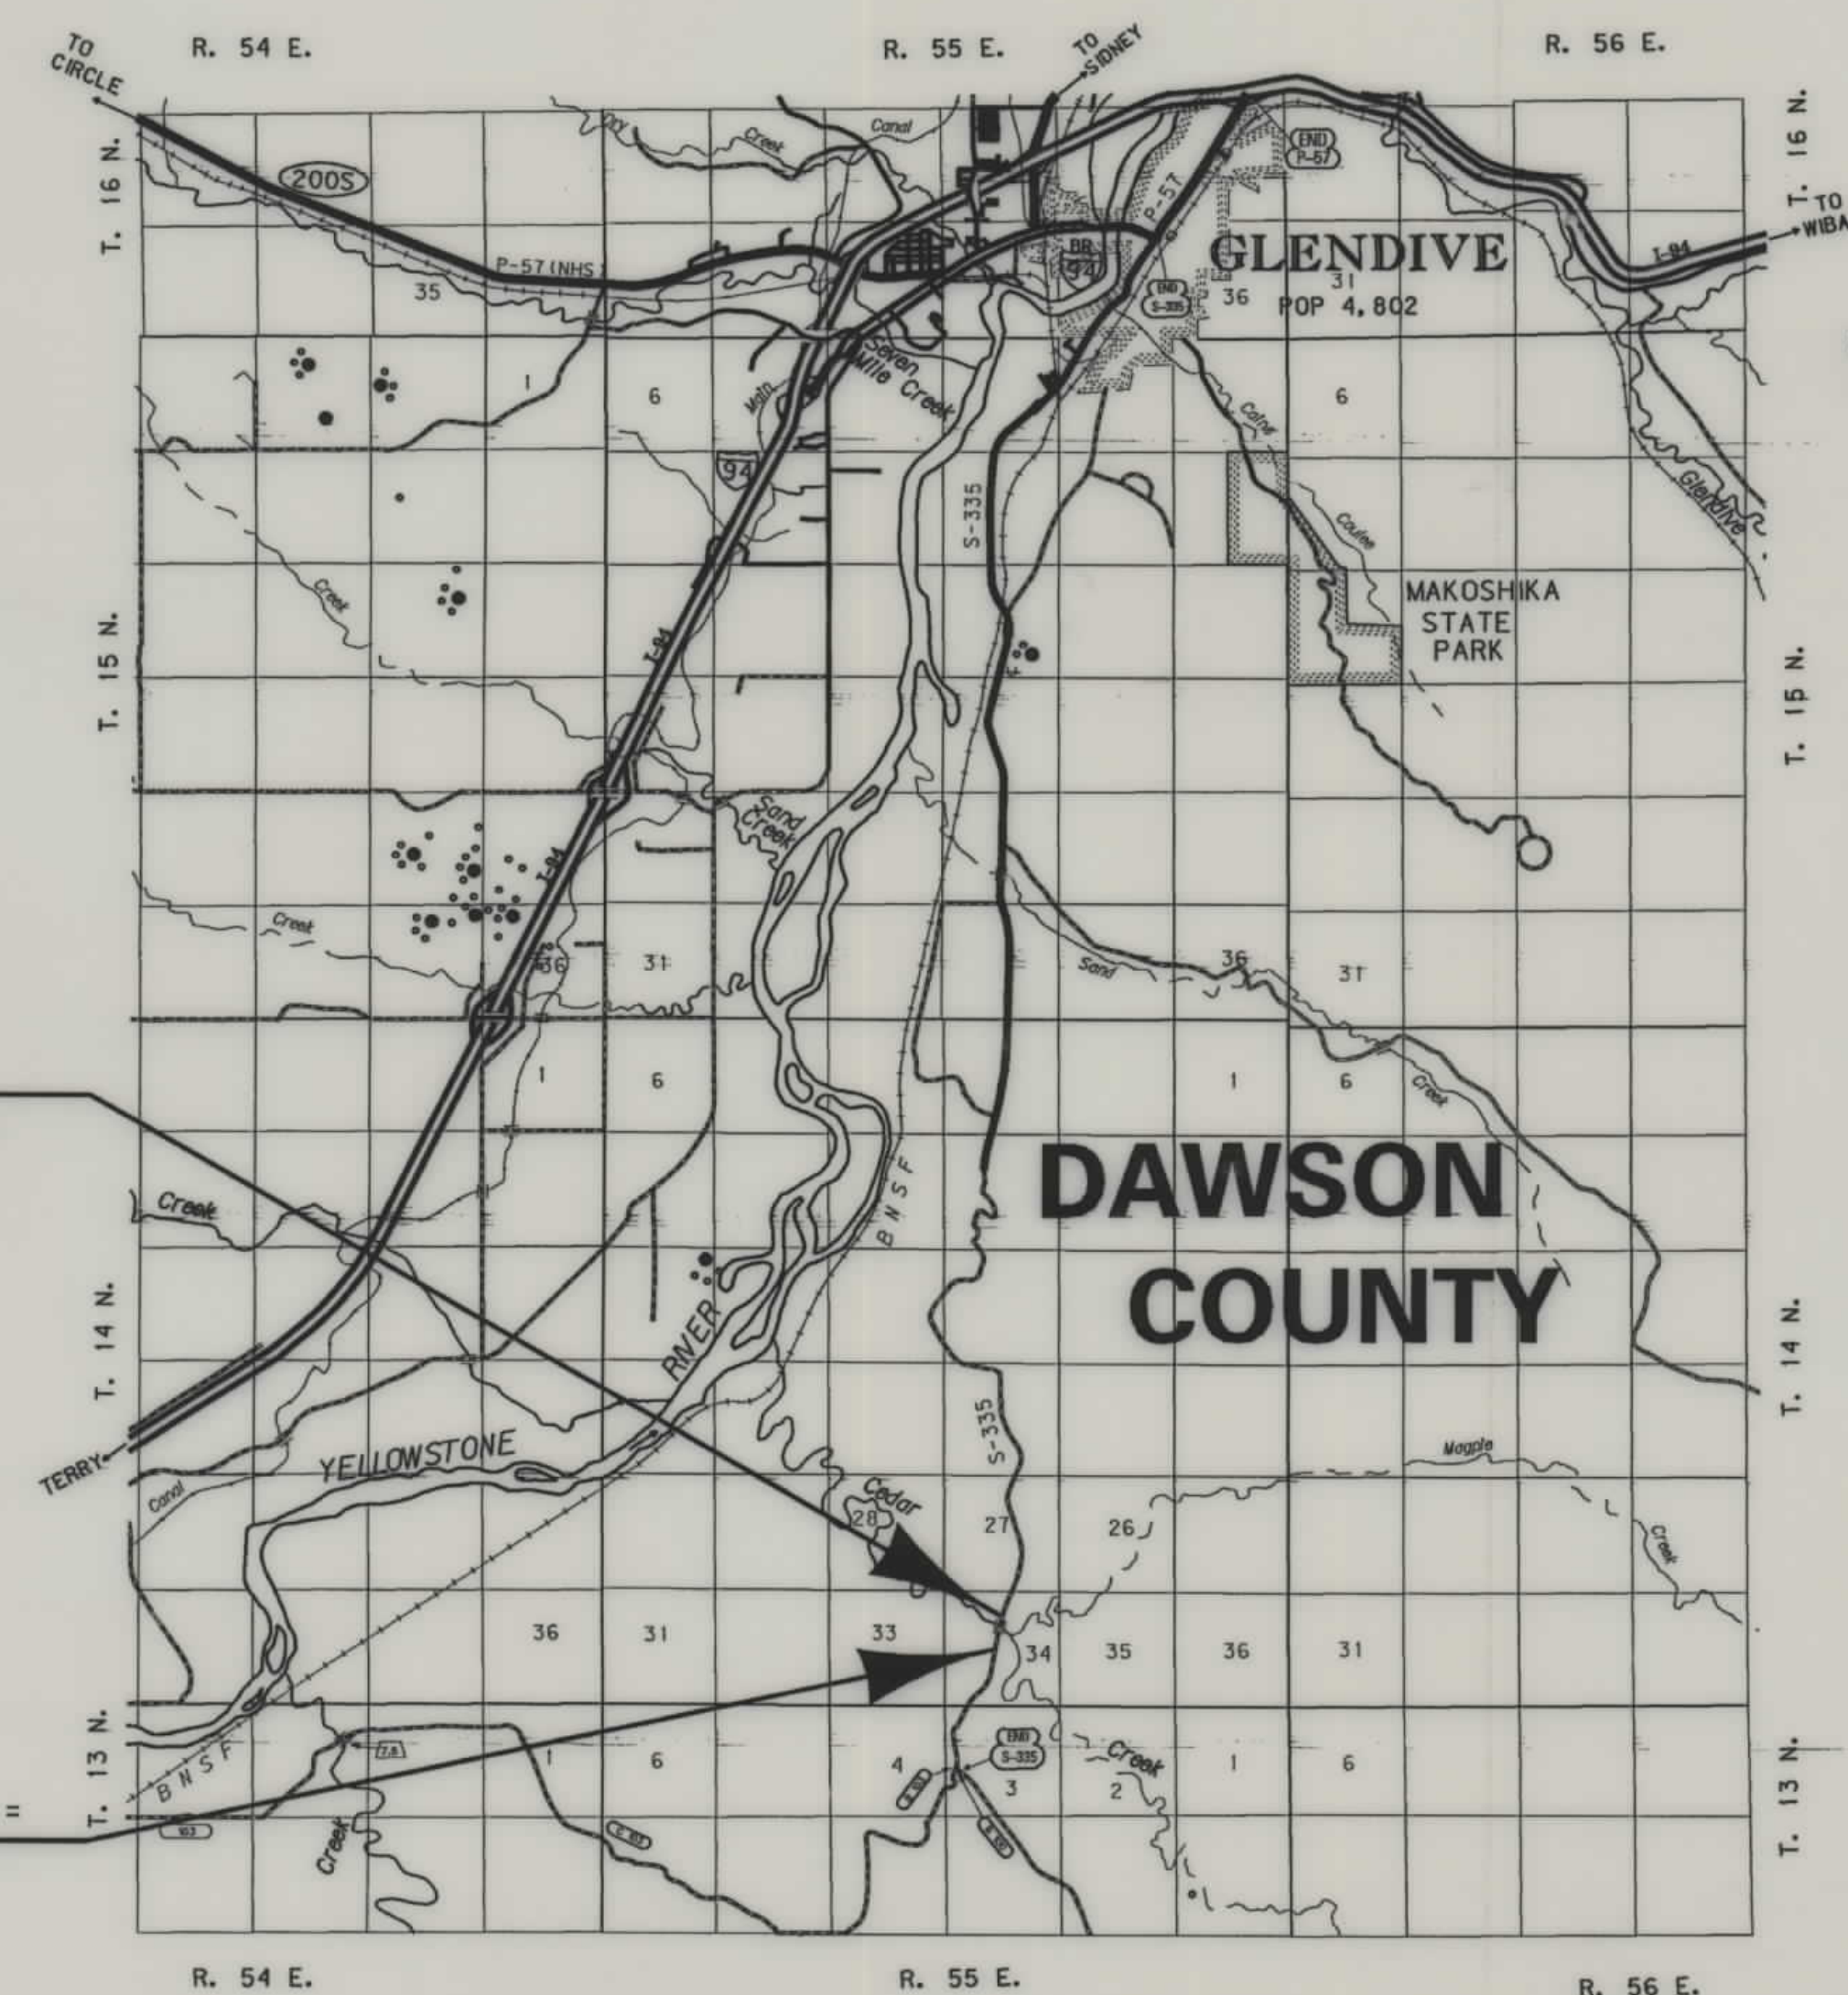

SEE SHEET NO. 2 FOR OWNERSHIP
NAMES, ADDRESSES, AREAS, ETC.

STA. 78+08.40 (E) ON S 359(2)
STA. 23+80.00 (M) END BR 335-1(10)13 =
THIS CONTRACT
STA. 18+73.00 (M) BEGIN BR 335-1(10)13 =
STA. 61+45.01 (E) ON S 359(2)

CONVENTIONAL SIGNS

PROPOSED RIGHT OF WAY LINE	---
EXISTING RIGHT OF WAY LINE	---
RAILROAD RIGHT OF WAY LINE	---
CENTERLINE (C) OR PROJECTED LINE	---
STK'D CENTERLINE	---
SECTION LINE	---
OWNERSHIP BOUNDARY	---
FULL ACCESS CONTROL	AG AG
LIMITED ACCESS CONTROL	/// ///
EXISTING ACCESS CONTROL	---
PRESENT TRAVELED WAY (P.T.W.)	---
FENCE LINE	---
EXISTING GUARDRAIL	---
PROPOSED GUARDRAIL	---
GATE IN FENCE	---
CATTLE GUARD: EXIST. - PROPOSED	---
SECTION CORNER	FOUND UNFOUND
1/4 SECTION CORNER	---
CLOSING CORNER	---
MEANDER CORNER	---
CENTER OF SECTION	---
RIGHT OF WAY MONUMENT	---
PROPERTY CORNER PIN	---
POWER POLE IN PLACE	---
TELEPHONE POLE IN PLACE	---
TELEGRAPH POLE IN PLACE	---
LIGHT POLE	---
PROPOSED CULVERT	---
EXISTING CULVERT	---
OUTLET DITCH	---
INLET DITCH	---
EXISTING DITCH	---
CHANNEL CHANGES	CH. CH. 2
DITCH BLOCK	---
RIPRAP	---
BRIDGES	---
RAILROADS	---
PARCEL NUMBERS	---
APPROACH: EXIST.- PROPOSED	---

ASSOCIATED PROJECT
ID.

S-359(2)

RELATED PROJECTS

BR 335-1(10)13 P.E.

FHWAMDT APPROVAL 9-19-01

MAP REVISED

NOTES: 1. ALL MEASUREMENTS ARE METRIC EXCEPT AS NOTED




RDROW

3990 P.I. ROW
09/25/01
07:38:29 AM
U2125

OWNERSHIP																			
PARCEL	NAME	ADDRESS	TOTAL	AREA	GROSS R/W AREA		EX. EASE. AREA		NET AREA		REMAINDER				CONST. PMT. AREA		EASE. AREA		SHEET NO.
			METRIC	ENGLISH	METRIC	ENGLISH	METRIC	ENGLISH	METRIC	ENGLISH	LEFT		RIGHT		METRIC	ENGLISH	METRIC	ENGLISH	
											METRIC	ENGLISH	METRIC	ENGLISH					
1	RICHARD STUART OLSON AND RONALD NOEL OLSON ETAL	362 E SHORE CLIFF PL, ORO VALLEY, AZ 85737-6884	58.348 ha	144.18 AC											0.043 ha	0.11 AC			2
2	RICHARD STUART OLSON AND RONALD NOEL OLSON ETAL	362 E SHORE CLIFF PL, ORO VALLEY, AZ 85737-6884			FOR OWNER NOTIFICATION ONLY														2
1 & 2	COMBINATION PARCEL														0.043 ha	0.11 AC			2
3	CEDAR CREEK GRAZING ASSOC.	P.O. BOX 927, GLENDIVE, MT 59330-0927			FOR OWNER NOTIFICATION ONLY														2
4	CEDAR CREEK GRAZING ASSOC.	P.O. BOX 927, GLENDIVE, MT 59330-0927			FOR OWNER NOTIFICATION ONLY														2

STATE	RIGHT OF WAY ID.	SHEET NO.	TOTAL SHEETS
MONTANA	BR 335-1(10)13	2	2
PROJECT NUMBER 3990-010			
CEDAR CREEK - 20 KM SOUTH OF GLENDIVE			

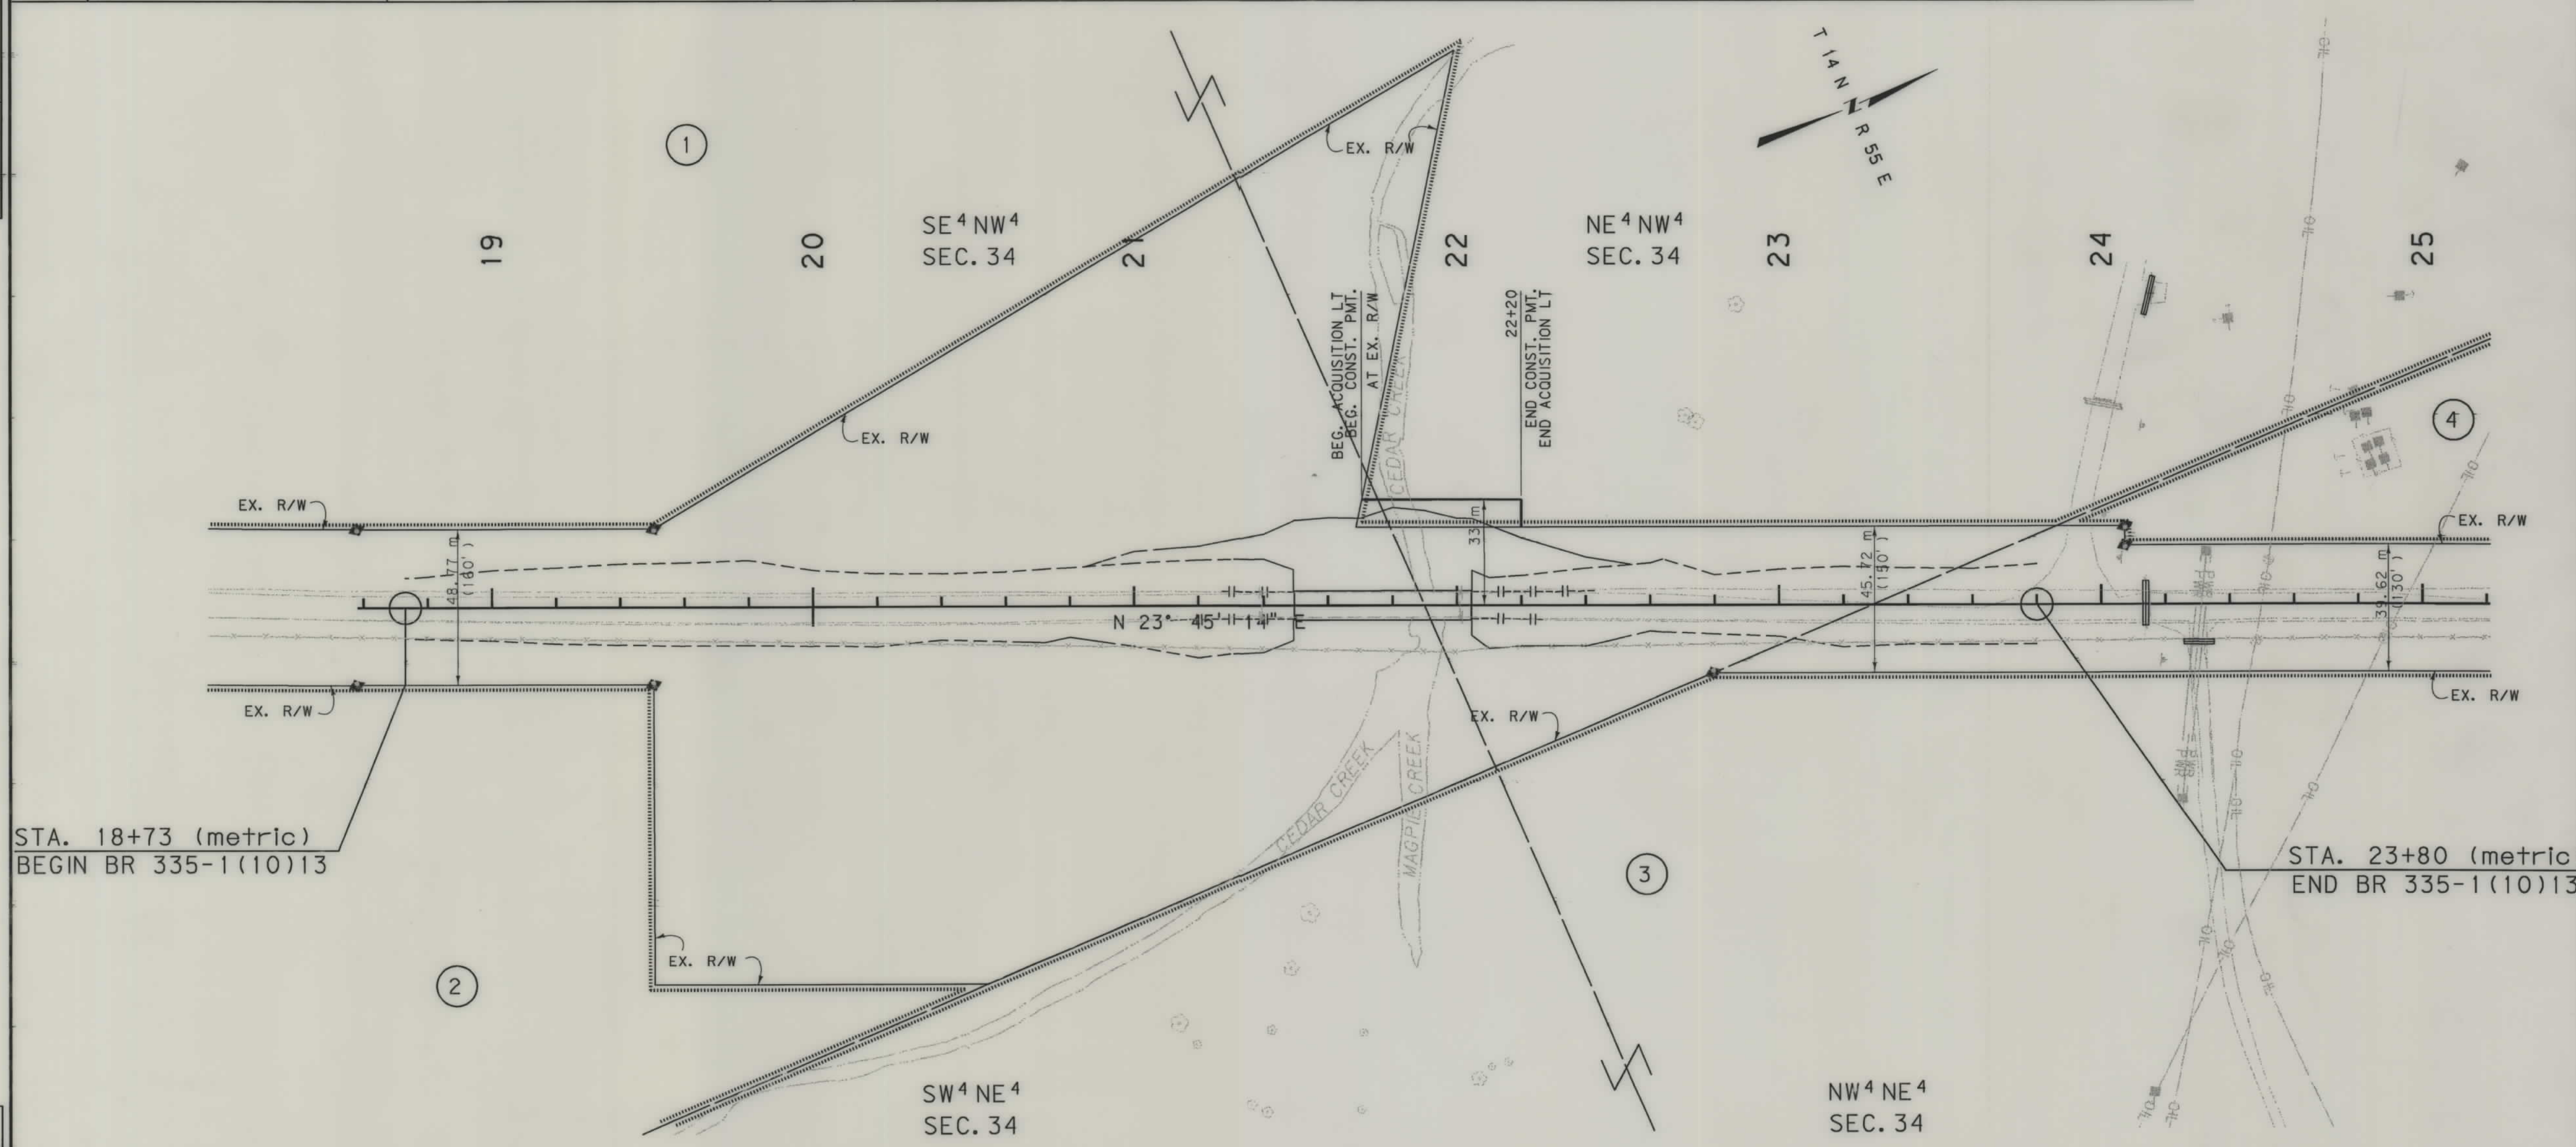

- NOTES:
1. ALL MEASUREMENTS ARE METRIC EXCEPT AS NOTED
 2. THE PROPOSED R/W LINE WHERE A SPIRAL CURVE TRANSITION IS USED IS A CHORD RATHER THAN A CONCENTRIC CURVE.
 3. THE ENGLISH AREAS ARE FOR INFORMATIONAL PURPOSES ONLY.
 4. ALL STATIONS AND OFFSETS FOR R/W BREAKS ARE IN REFERENCE TO THE R/W BASELINE.

BACKSLOPE LIMITS INCLUDE ROUNDING	
CONSTRUCTION LIMITS:	CUT SECTION TOE OF FILL
FHWA/DOT APPROVAL 9-19-01	
MAP REVISED	

MONTANA
DEPARTMENT OF TRANSPORTATION

RIGHT OF WAY PLAN
DAWSON COUNTY
SCALE 1:1000

0 50M 100M