


PLANS
NOT
TO
SCALE

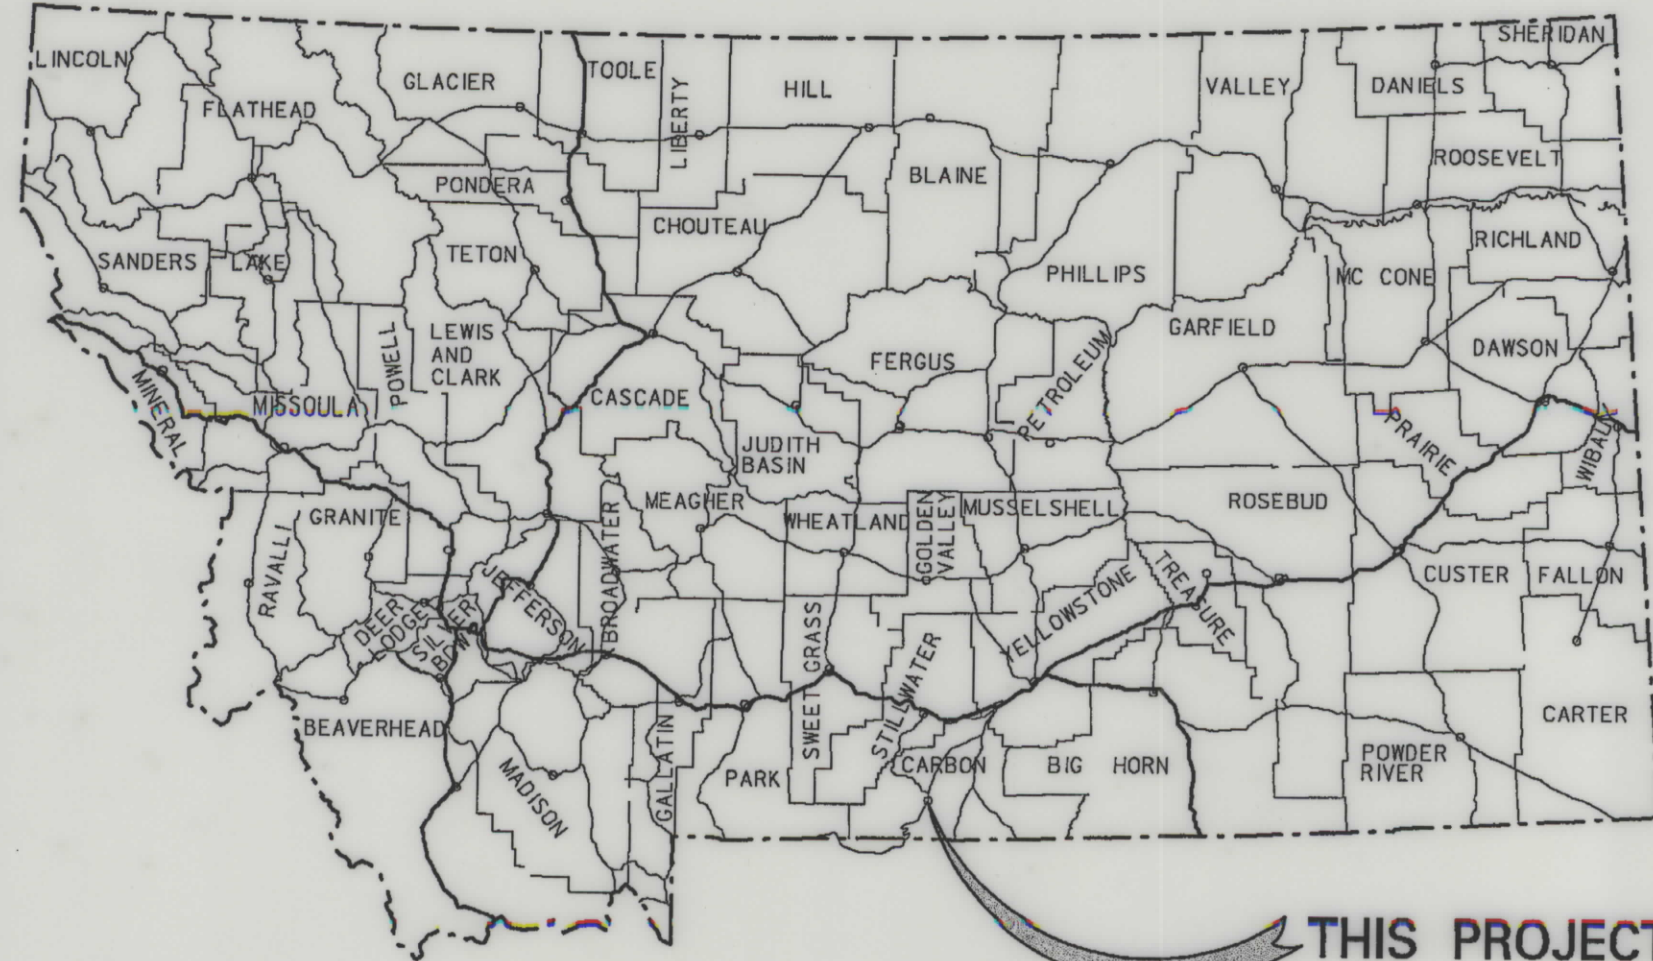


MONTANA DEPARTMENT OF TRANSPORTATION

STATE	RIGHT OF WAY ID.	SHEET NO.	TOTAL SHEETS
MONTANA	BR 308-1(24)0	1	4
PROJECT NUMBER 3996-024			
ROCK CREEK - RED LODGE			

RIGHT OF WAY PLAN OF FEDERAL AID PROJECT BR 308-1(24)0 ROCK CREEK - RED LODGE CARBON COUNTY

0.28 Kilometers

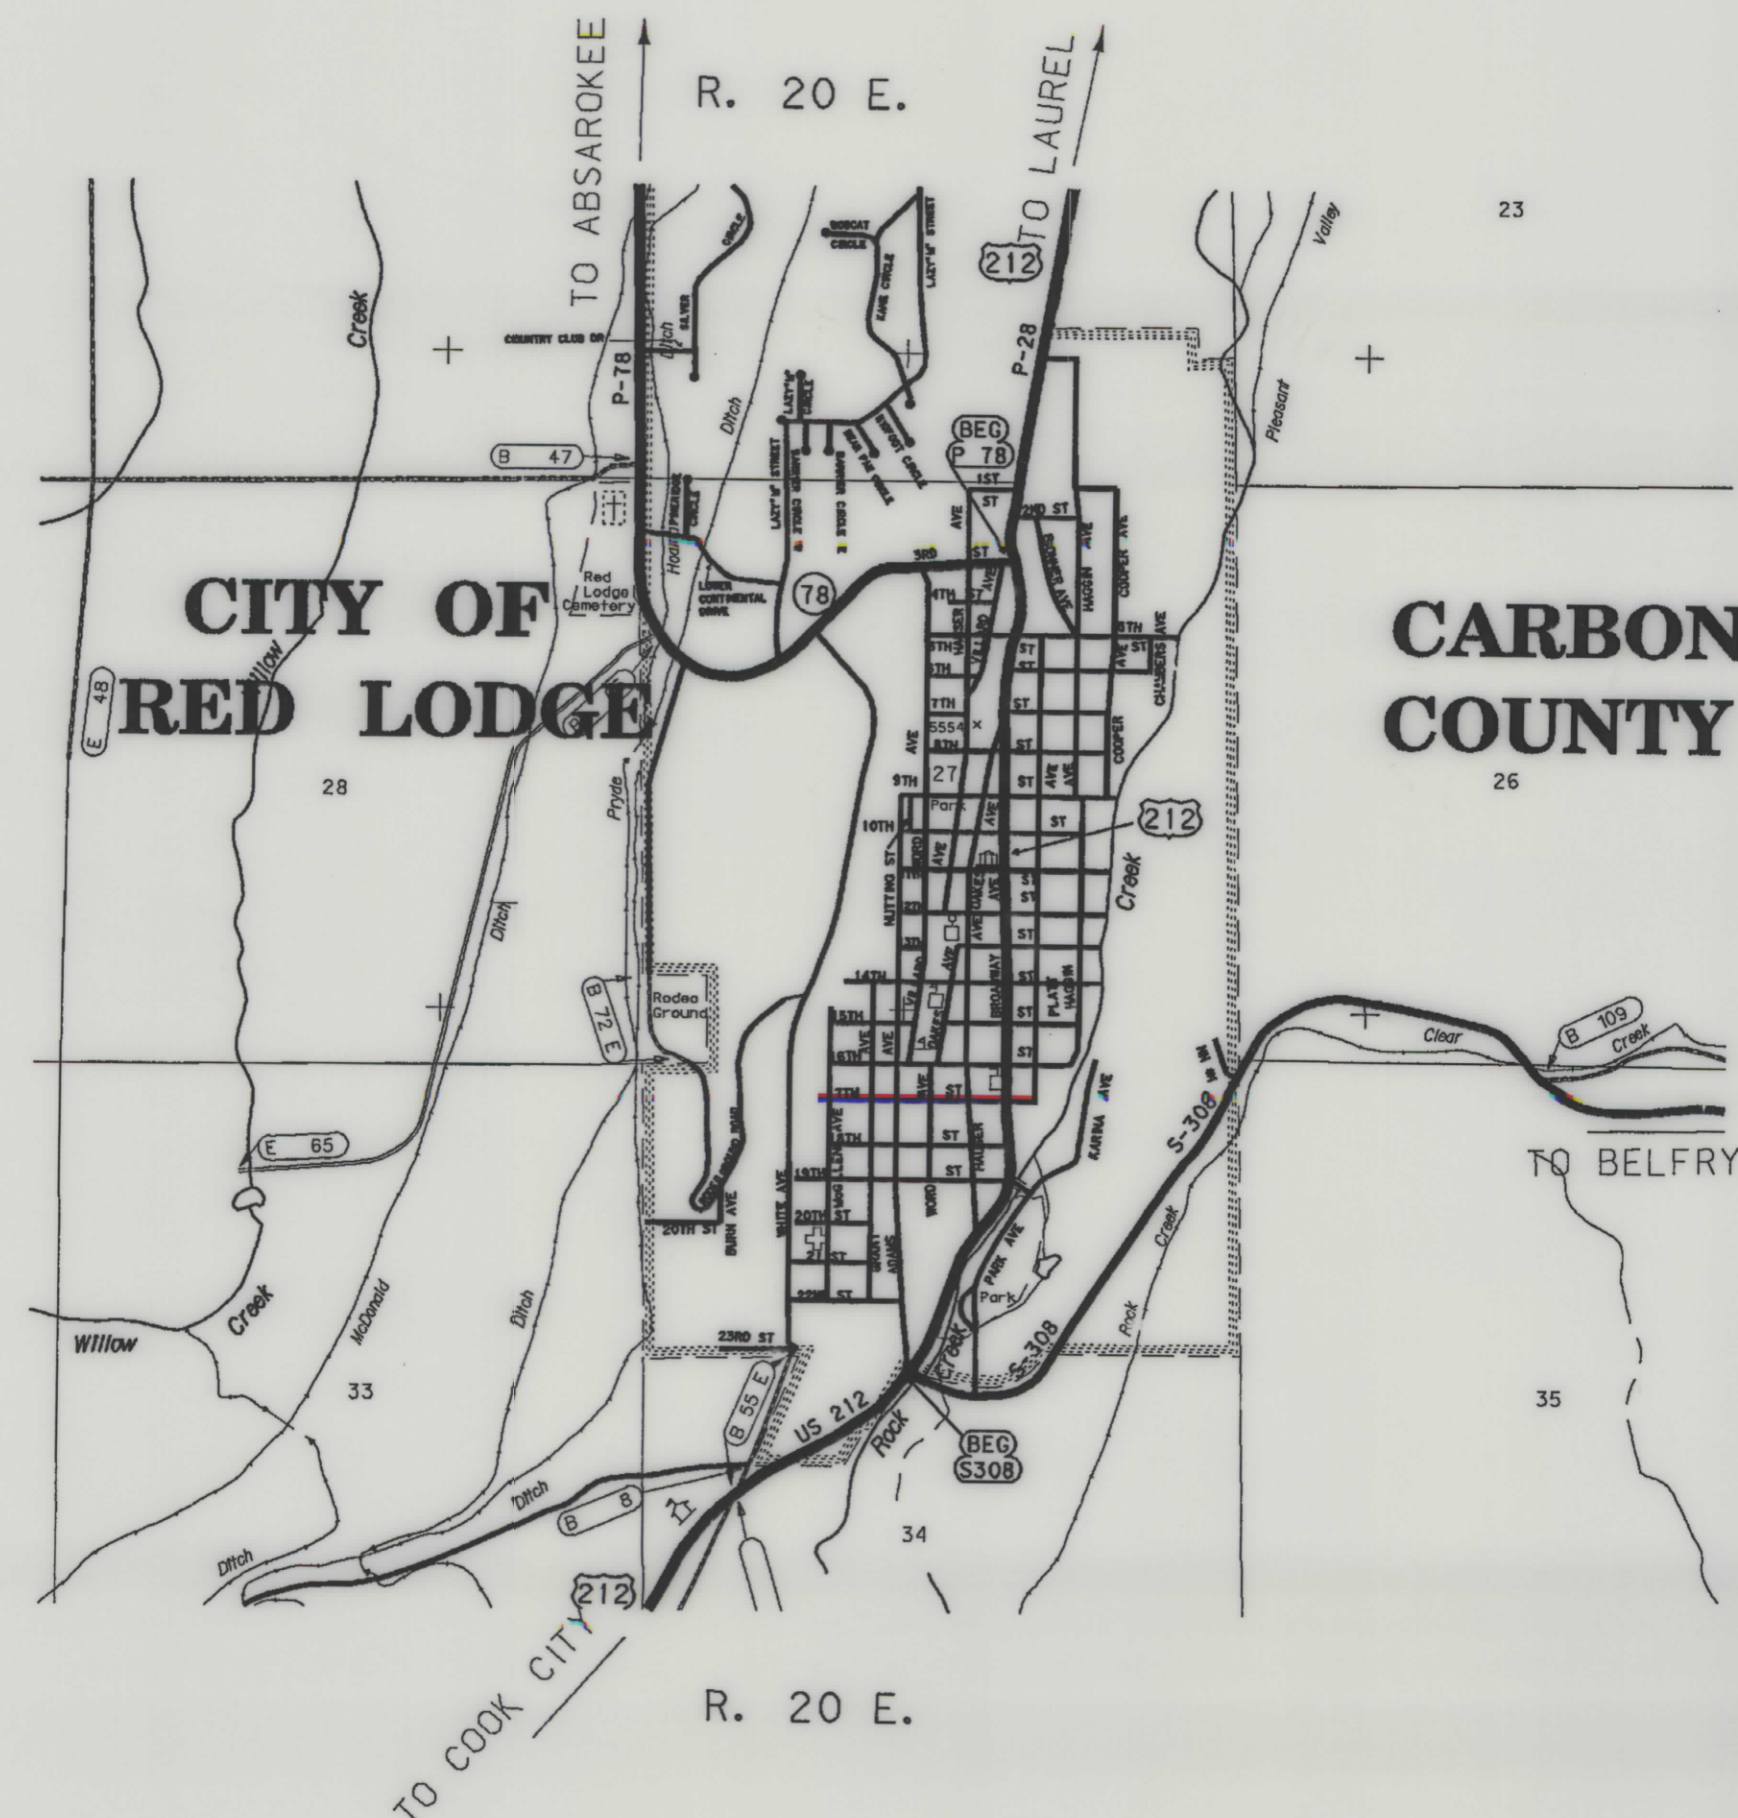

SEE SHEET NO. 4 FOR OWNERSHIP
NAMES, ADDRESSES, AREAS, ETC.

GRID STATE PLANE COORDINATES

THIS IS A STATE PLANE COORDINATE PROJECT.
ALL DIMENSIONS, DISTANCES AND AREAS ON THIS
PROJECT ARE GRID, EXCEPT FOR THE EXISTING
R/W WIDTH, WHICH IS RECORD. THE COMBINATION
SCALE FACTOR IS 0.99963075

CONVENTIONAL SIGNS

PROPOSED RIGHT OF WAY LINE	---
EXISTING RIGHT OF WAY LINE	---
RAILROAD RIGHT OF WAY LINE	---
CENTERLINE (C) OR PROJECTED LINE	---
STK'D CENTERLINE	---
SECTION LINE	---
OWNERSHIP BOUNDARY	---
FULL ACCESS CONTROL	AG AG
LIMITED ACCESS CONTROL	///
EXISTING ACCESS CONTROL	///
PRESENT TRAVELED WAY (P.T.W.)	---
FENCE LINE	x x
EXISTING GUARDRAIL	- - -
PROPOSED GUARDRAIL	- - -
GATE IN FENCE	x x
CATTLE GUARD: EXIST. - PROPOSED	x x
SECTION CORNER	FOUND UNFOUND
1/4 SECTION CORNER	FOUND UNFOUND
CLOSING CORNER	FOUND UNFOUND
MEANDER CORNER	FOUND UNFOUND
CENTER OF SECTION	FOUND UNFOUND
RIGHT OF WAY MONUMENT	FOUND UNFOUND
PROPERTY CORNER PIN	FOUND UNFOUND
POWER POLE IN PLACE	FOUND UNFOUND
TELEPHONE POLE IN PLACE	FOUND UNFOUND
TELEGRAPH POLE IN PLACE	FOUND UNFOUND
LIGHT POLE	FOUND UNFOUND
PROPOSED CULVERT	FOUND UNFOUND
EXISTING CULVERT	FOUND UNFOUND
OUTLET DITCH	FOUND UNFOUND
INLET DITCH	FOUND UNFOUND
EXISTING DITCH	FOUND UNFOUND
CHANNEL CHANGES	FOUND UNFOUND
DITCH BLOCK	FOUND UNFOUND
RIPRAP	FOUND UNFOUND
BRIDGES	FOUND UNFOUND
RAILROADS	FOUND UNFOUND
PARCEL NUMBERS	FOUND UNFOUND
APPROACH: EXIST.- PROPOSED	FOUND UNFOUND

ASSOCIATED PROJECT
ID.

BR 308-1(22)0 PE

RELATED PROJECTS

FAS 3--B(1)

FHWAMDT APPROVAL 6-28-01

MAP REVISED

RDROW
3396-1(24)0


3996T.L. ROW
10/11/01
12:59:55 PM
3
3
00256

NOTES: 1. ALL MEASUREMENTS ARE METRIC EXCEPT AS NOTED

CONTROL TRAVERSE DIAGRAM

STATE	RIGHT OF WAY ID.	SHEET NO.	TOTAL SHEETS
MONTANA	BR 308-1(24)0	3	4
PROJECT NUMBER 3996-024			
ROCK CREEK - RED LODGE			

CONTROL TRAVERSE ABSTRACT					
POINT NUMBER	NORTHING	EASTING	STATION ELEVATION	GROUND ELEVATION	LOCATION DESCRIPTION
00-A	619 947.4250	102 687.6892	1 722.077		MILE POST 0.20, 51 mm ALUMINUM CAP, FLUSH TO GROUND 14.8 m SOUTH OF ¢ HWY 308, 1.0 m NORTH OF STEEL POST W/ MDT DECAL SET IN SOUTH R/W FENCE, APPROX. 30 m EAST OF FELD ENTRANCE
00-Z	620 398.5294	103 374.6216	1 765.327		MILE POST 0.70, 51 mm ALUMINUM CAP, FLUSH TO GROUND 10.5 m WEST OF ¢ HWY 308, SOUTH OF SCENIC TURNOUT AND 1 m EAST OF STEEL POST W/ MDT DECAL
68-A	619 535.6898	102 638.4897	1 719.336		MILE POST 68.55, 51 mm ALUMINUM CAP, FLUSH TO GROUND 9.4 m EAST OF ¢ HWY 212, 4.2 m SOUTH OF MDT DECAL ON " TO BELFRY" SIGN POST 0.5 m EAST OF EAST EDGE SIDEWALK, 5.3 m NORTHWEST OF "RED BOX CAR" SIGN
68-B	619 803.4631	103 103.9376	1 708.824		MILE POST 68.90, 51 mm ALUMINUM CAP, FLUSH TO GROUND 16.55 m EAST OF ¢ HWY 212, AT SOUTHEAST CORNER OF HISTORIC PULLOUT AREA 0.5 m WEST OF STEEL POST WITH MDT DECAL
68-Z	619 619.6432	102 737.4069	1 716.239		MILE POST 68.65, 51 mm ALUMINUM CAP, FLUSH TO GROUND 9.4 m WEST OF ¢ HWY. 212, 0.5 m WEST OF WEST EDGE OF SIDEWALK 1.5 m NORTH OF MDT DECAL ON "NO PARKING" SIGN POST

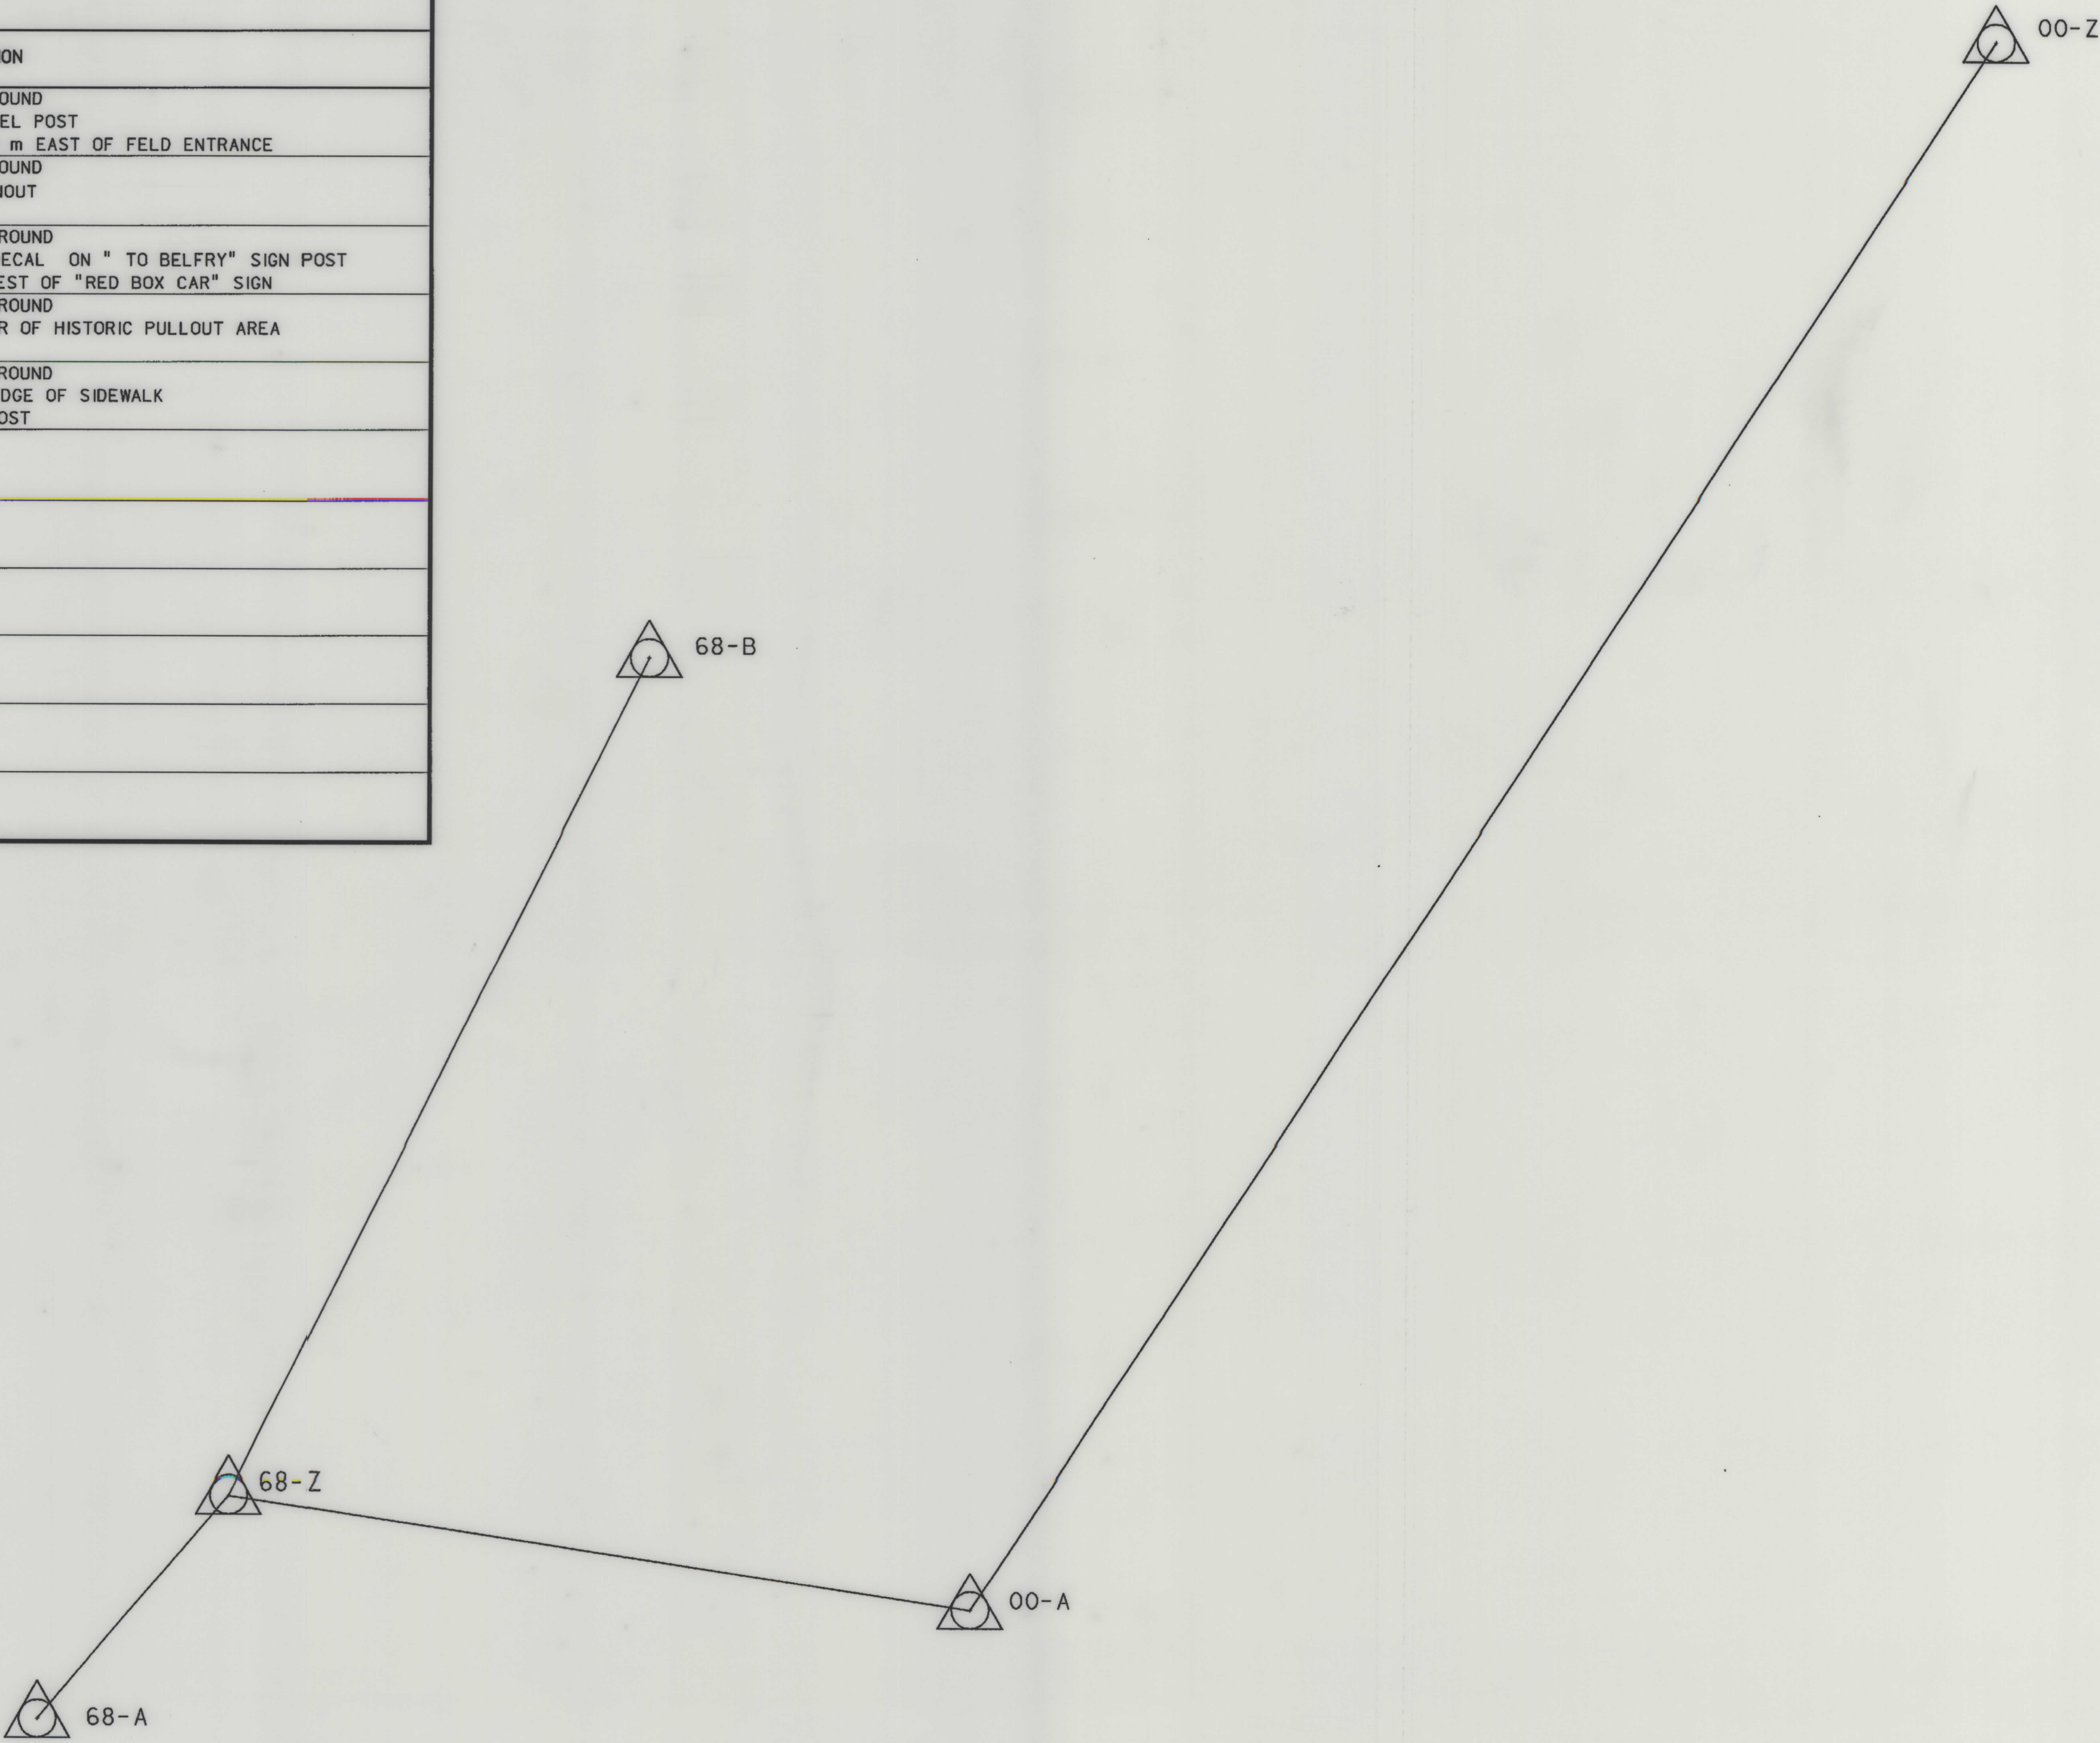

- NOTES: 1. ALL MEASUREMENTS ARE METRIC EXCEPT AS NOTED
2. THE PROPOSED R/W LINE WHERE A SPIRAL CURVE TRANSITION IS USED IS A CHORD RATHER THAN A CONCENTRIC CURVE.
3. THE ENGLISH AREAS ARE FOR INFORMATIONAL PURPOSES ONLY.
4. ALL STATIONS AND OFFSETS FOR R/W BREAKS ARE IN REFERENCE TO THE R/W BASELINE.

BACKSLOPE LIMITS INCLUDE ROUNDING	TOP OF CUT
CONSTRUCTION LIMITS: CUT SECTION TOE OF FILL	DITCH BOTTOM
FHWA/DOT APPROVAL 6-28-01	
MAP REVISED	


MONTANA
DEPARTMENT OF TRANSPORTATION
RIGHT OF WAY PLAN
CARBON COUNTY

OWNERSHIP

PARCEL	NAME	ADDRESS	TOTAL AREA		GROSS R/W AREA		EX. EASE. AREA		NET AREA		REMAINDER				CONST. PMT. AREA		EASE. AREA		SHEET NO.
			METRIC	ENGLISH	METRIC	ENGLISH	METRIC	ENGLISH	METRIC	ENGLISH	LEFT		RIGHT		METRIC	ENGLISH	METRIC	ENGLISH	
1	ELMER A. & MARGARET V. NEFF	620 NO. 34TH AVE., APT 109, YAKIMA, WA 98902			0.025 ha	0.06 AC			0.025 ha	0.06 AC					0.007 ha	0.02 AC			4
2	HYRUM D. BISCHOFF FAMILY LIMITED PARTNERSHIP	P.O. BOX 29, RED LODGE, MT 59068 OR P.O. BOX 815, LOVELL, WY 82413			0.052 ha	0.13 AC			0.052 ha	0.13 AC					0.007 ha	0.02 AC			4
3	DNRC				0.069 ha	0.17 AC			0.025 ha	0.06 AC					0.018 ha	0.04 AC			4
4	RONALD A. & KATHLEEN ANN WOLFE				0.434 ha	1.07 AC			0.434 ha	1.07 AC			19.928 ha	49.24 AC	0.056 ha	0.14 AC			4
5	RONALD A. WOLFE	P.O. BOX 450, RED LODGE, MT 59068 - 0450	FOR OWNER NOTIFICATION ONLY																4
6	MICHAEL J. & BIRGIT E. KOSOROK	P.O. BOX 492, RED LODGE, MT 59068 - 0492	FOR OWNER NOTIFICATION ONLY																4
7	WILLIAM W. & ELSIE M. WILSON	P.O. BOX 1035, RED LODGE, MT 59068 - 1035	FOR OWNER NOTIFICATION ONLY																4
8	**JAMES J. & JUANITA KANE,	P.O. BOX 1509, RED LODGE, MT 59068 - 1509	FOR OWNER NOTIFICATION ONLY																4

**AS CO-TRUSTEES OF THE JAMES J. KANE REVOKABLE LIVING TRUST (1/2 INTEREST)
AND AS CO-TRUSTEES OF THE JUANITA L. KANE REVOKABLE LIVING TRUST, AS TO THE BALANCE

STATE	RIGHT OF WAY ID.	SHEET NO.	TOTAL SHEETS
MONTANA	BR 308-1(24)0	4	4
PROJECT NUMBER 3996-024			
ROCK CREEK - RED LODGE			

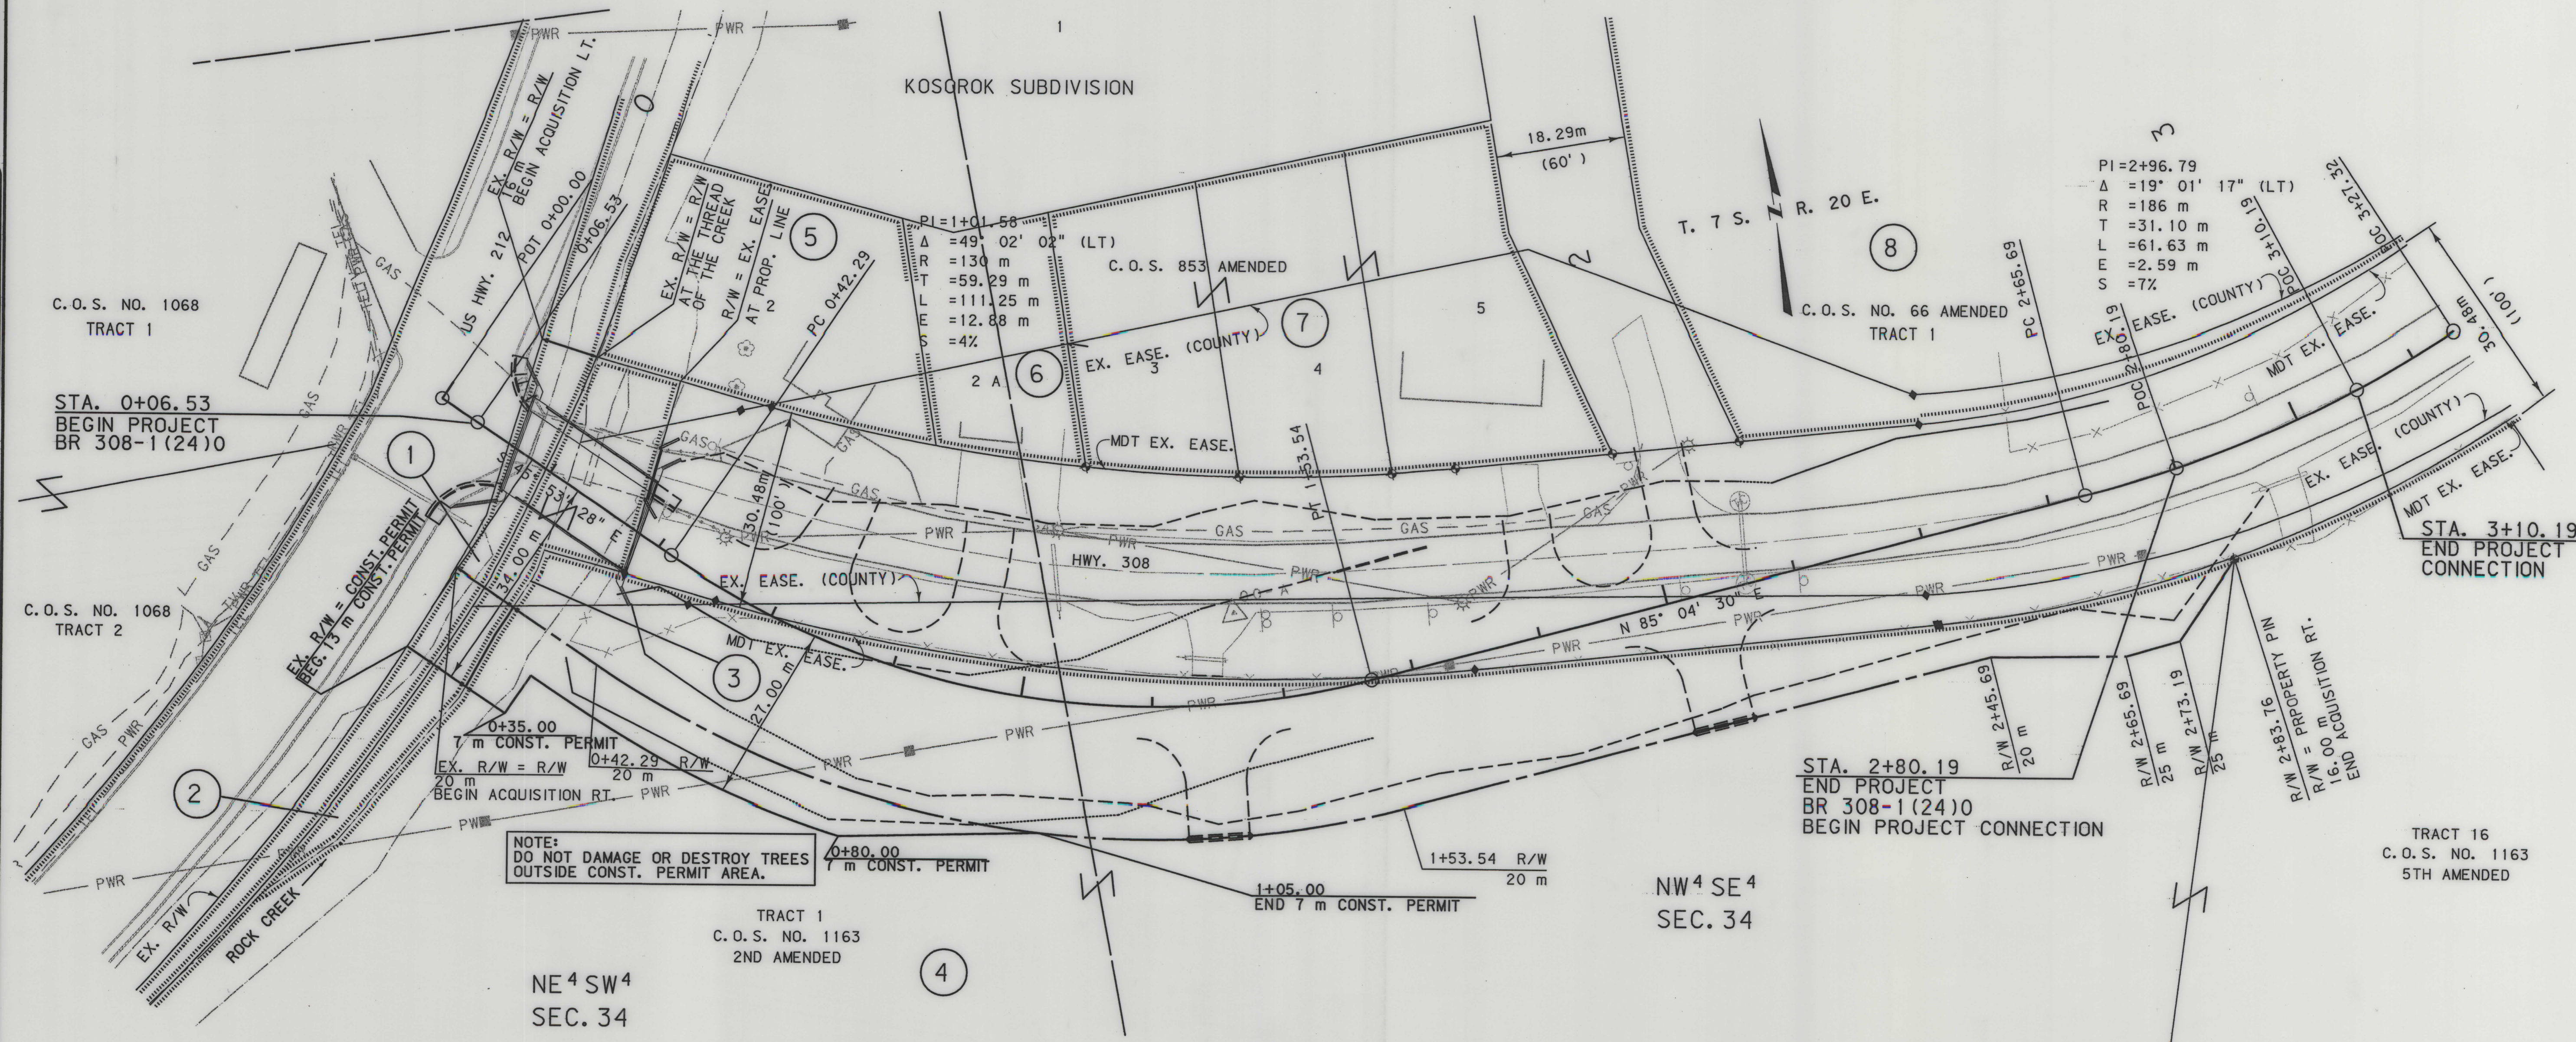

NE 4 SW 4
SEC. 34

NW 4 SE 4
SEC. 34

P.O.T. 0+00 IS S 85°38'55" W
924.62 m FROM THE E 1/4 CORNER
OF SECTION 34. (FND MDT ALUM. MON.)

GRID STATE PLANE COORDINATES

THIS IS A STATE PLANE COORDINATE PROJECT.
ALL DIMENSIONS, DISTANCES AND AREAS ON THIS
PROJECT ARE GRID, EXCEPT FOR THE EXISTING
R/W WIDTH, WHICH IS RECORD. THE COMBINATION
SCALE FACTOR IS 0.999630754

FOR EXISTING R/W RETRACEMENT, SEE
COS 1981, DOCUMENT NO. 299874

- NOTES: 1. ALL MEASUREMENTS ARE METRIC EXCEPT AS NOTED
2. THE PROPOSED R/W LINE WHERE A SPIRAL CURVE
TRANSITION IS USED IS A CHORD RATHER THAN A
CONCENTRIC CURVE.
3. THE ENGLISH AREAS ARE FOR INFORMATIONAL
PURPOSES ONLY.
4. ALL STATIONS AND OFFSETS FOR R/W BREAKS ARE
IN REFERENCE TO THE R/W BASELINE.

BACKSLOPE LIMITS INCLUDE ROUNDING CONSTRUCTION LIMITS:	TOP OF CUT CUT SECTION TOE OF FILL DITCH BOTTOM
FHWA/DOT APPROVAL 6-28-01	
MAP REVISED 10-26-01 11-13-01 11-28-01	
03-29-02 04-12-02 03-19-04	

MONTANA
DEPARTMENT OF TRANSPORTATION
RIGHT OF WAY PLAN
CARBON COUNTY
SCALE 1:500

0 25M 50M