


PLANS

NOT

TO

SCALE

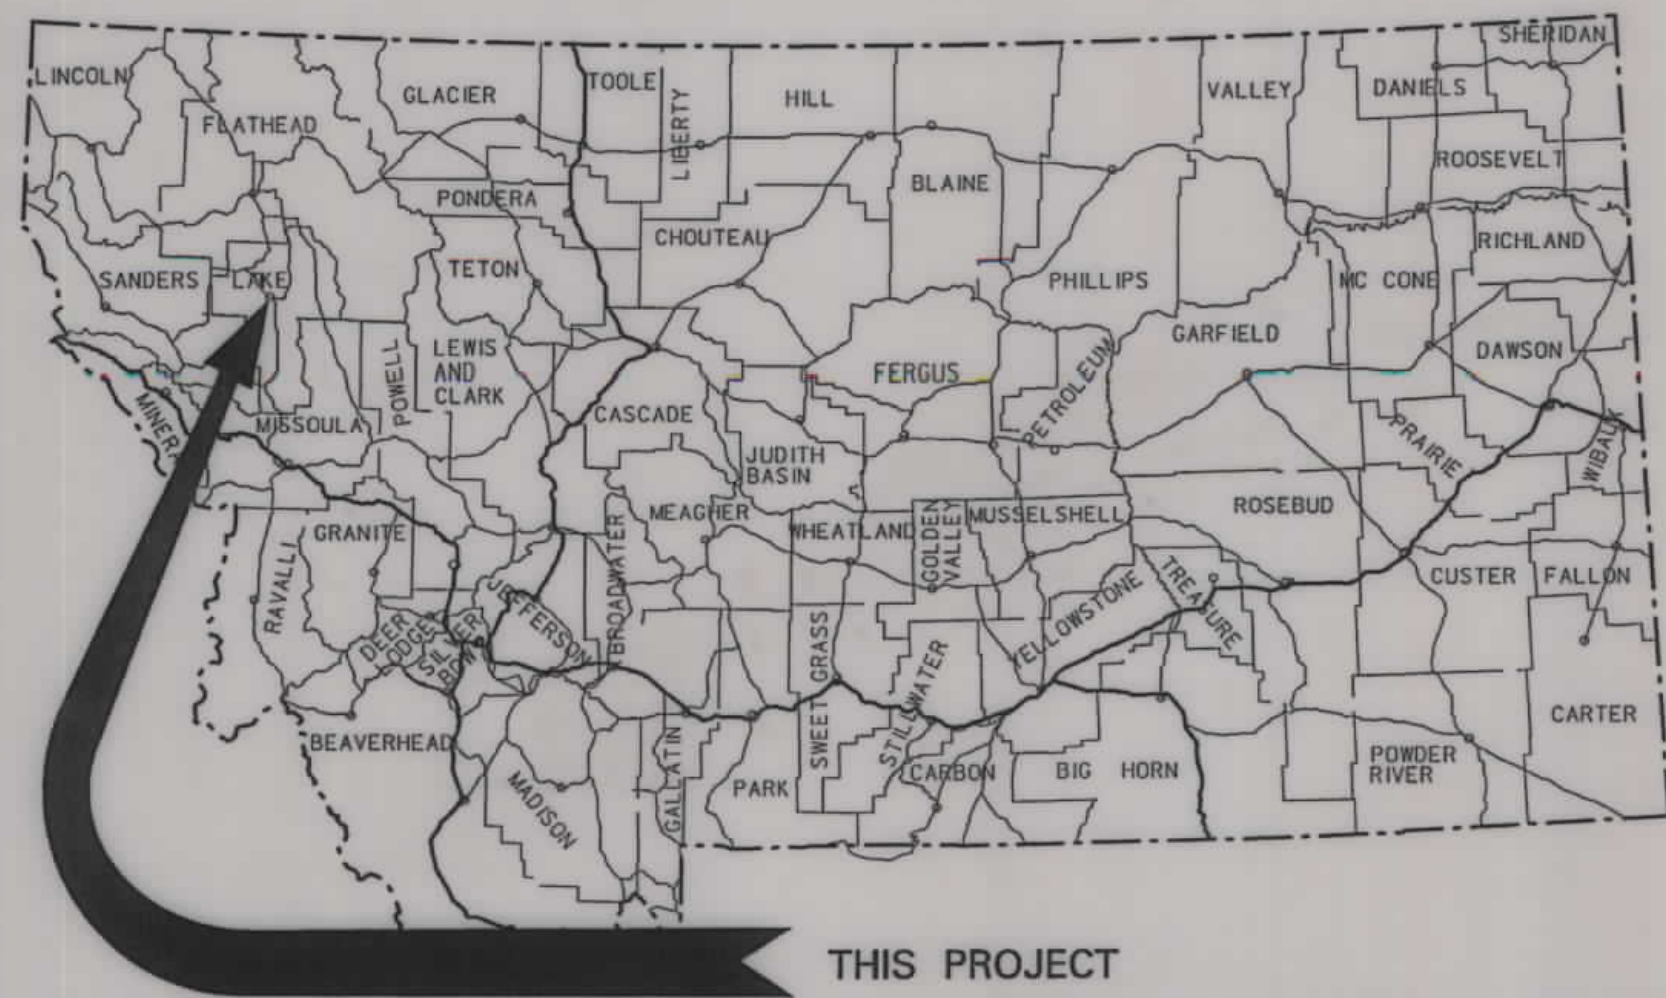

MONTANA DEPARTMENT OF TRANSPORTATION

STATE	RIGHT OF WAY ID.	SHEET NO.	TOTAL SHEETS
MONTANA	STPP 52-1(21)0	1	22
PROJECT NUMBER 4036-021			
POLSON-EAST			

RIGHT OF WAY PLAN OF FEDERAL AID PROJECT STPP 52-1(21)0 POLSON-EAST LAKE COUNTY

6.2 Kilometers


CONVENTIONAL SIGNS

PROPOSED RIGHT OF WAY LINE	---
EXISTING RIGHT OF WAY LINE	---
RAILROAD RIGHT OF WAY LINE	---
RIGHT OF WAY BASELINE	---
STK'D CENTERLINE	---
SECTION LINE	---
OWNERSHIP BOUNDARY	---
FULL ACCESS CONTROL	AG AG
LIMITED ACCESS CONTROL	/// ///
EXISTING ACCESS CONTROL	/// ///
PRESENT TRAVELED WAY (P.T.W.)	---
FENCE LINE	---
EXISTING GUARDRAIL	--- --- --- ---
PROPOSED GUARDRAIL	--- --- --- ---
GATE IN FENCE	---
CATTLE GUARD: EXIST. - PROPOSED	---
SECTION CORNER	FOUND UNFOUND
1/4 SECTION CORNER	---
CLOSING CORNER	---
MEANDER CORNER	---
CENTER OF SECTION	---
RIGHT OF WAY MONUMENT	---
PROPERTY CORNER PIN	---
POWER POLE IN PLACE	---
TELEPHONE POLE IN PLACE	---
TELEGRAPH POLE IN PLACE	---
LIGHT POLE	---
PROPOSED CULVERT	---
EXISTING CULVERT	---
OUTLET DITCH	---
INLET DITCH	---
EXISTING DITCH	---
CHANNEL CHANGES	CH. CH. 2'
DITCH BLOCK	---
RIPRAP	---
BRIDGES	---
RAILROADS	---
PARCEL NUMBERS	---
APPROACH: EXIST. - PROPOSED	---

ASSOCIATED PROJECT
ID.

STPP-NH 52-1(17)0 P.E.

RELATED PROJECTS

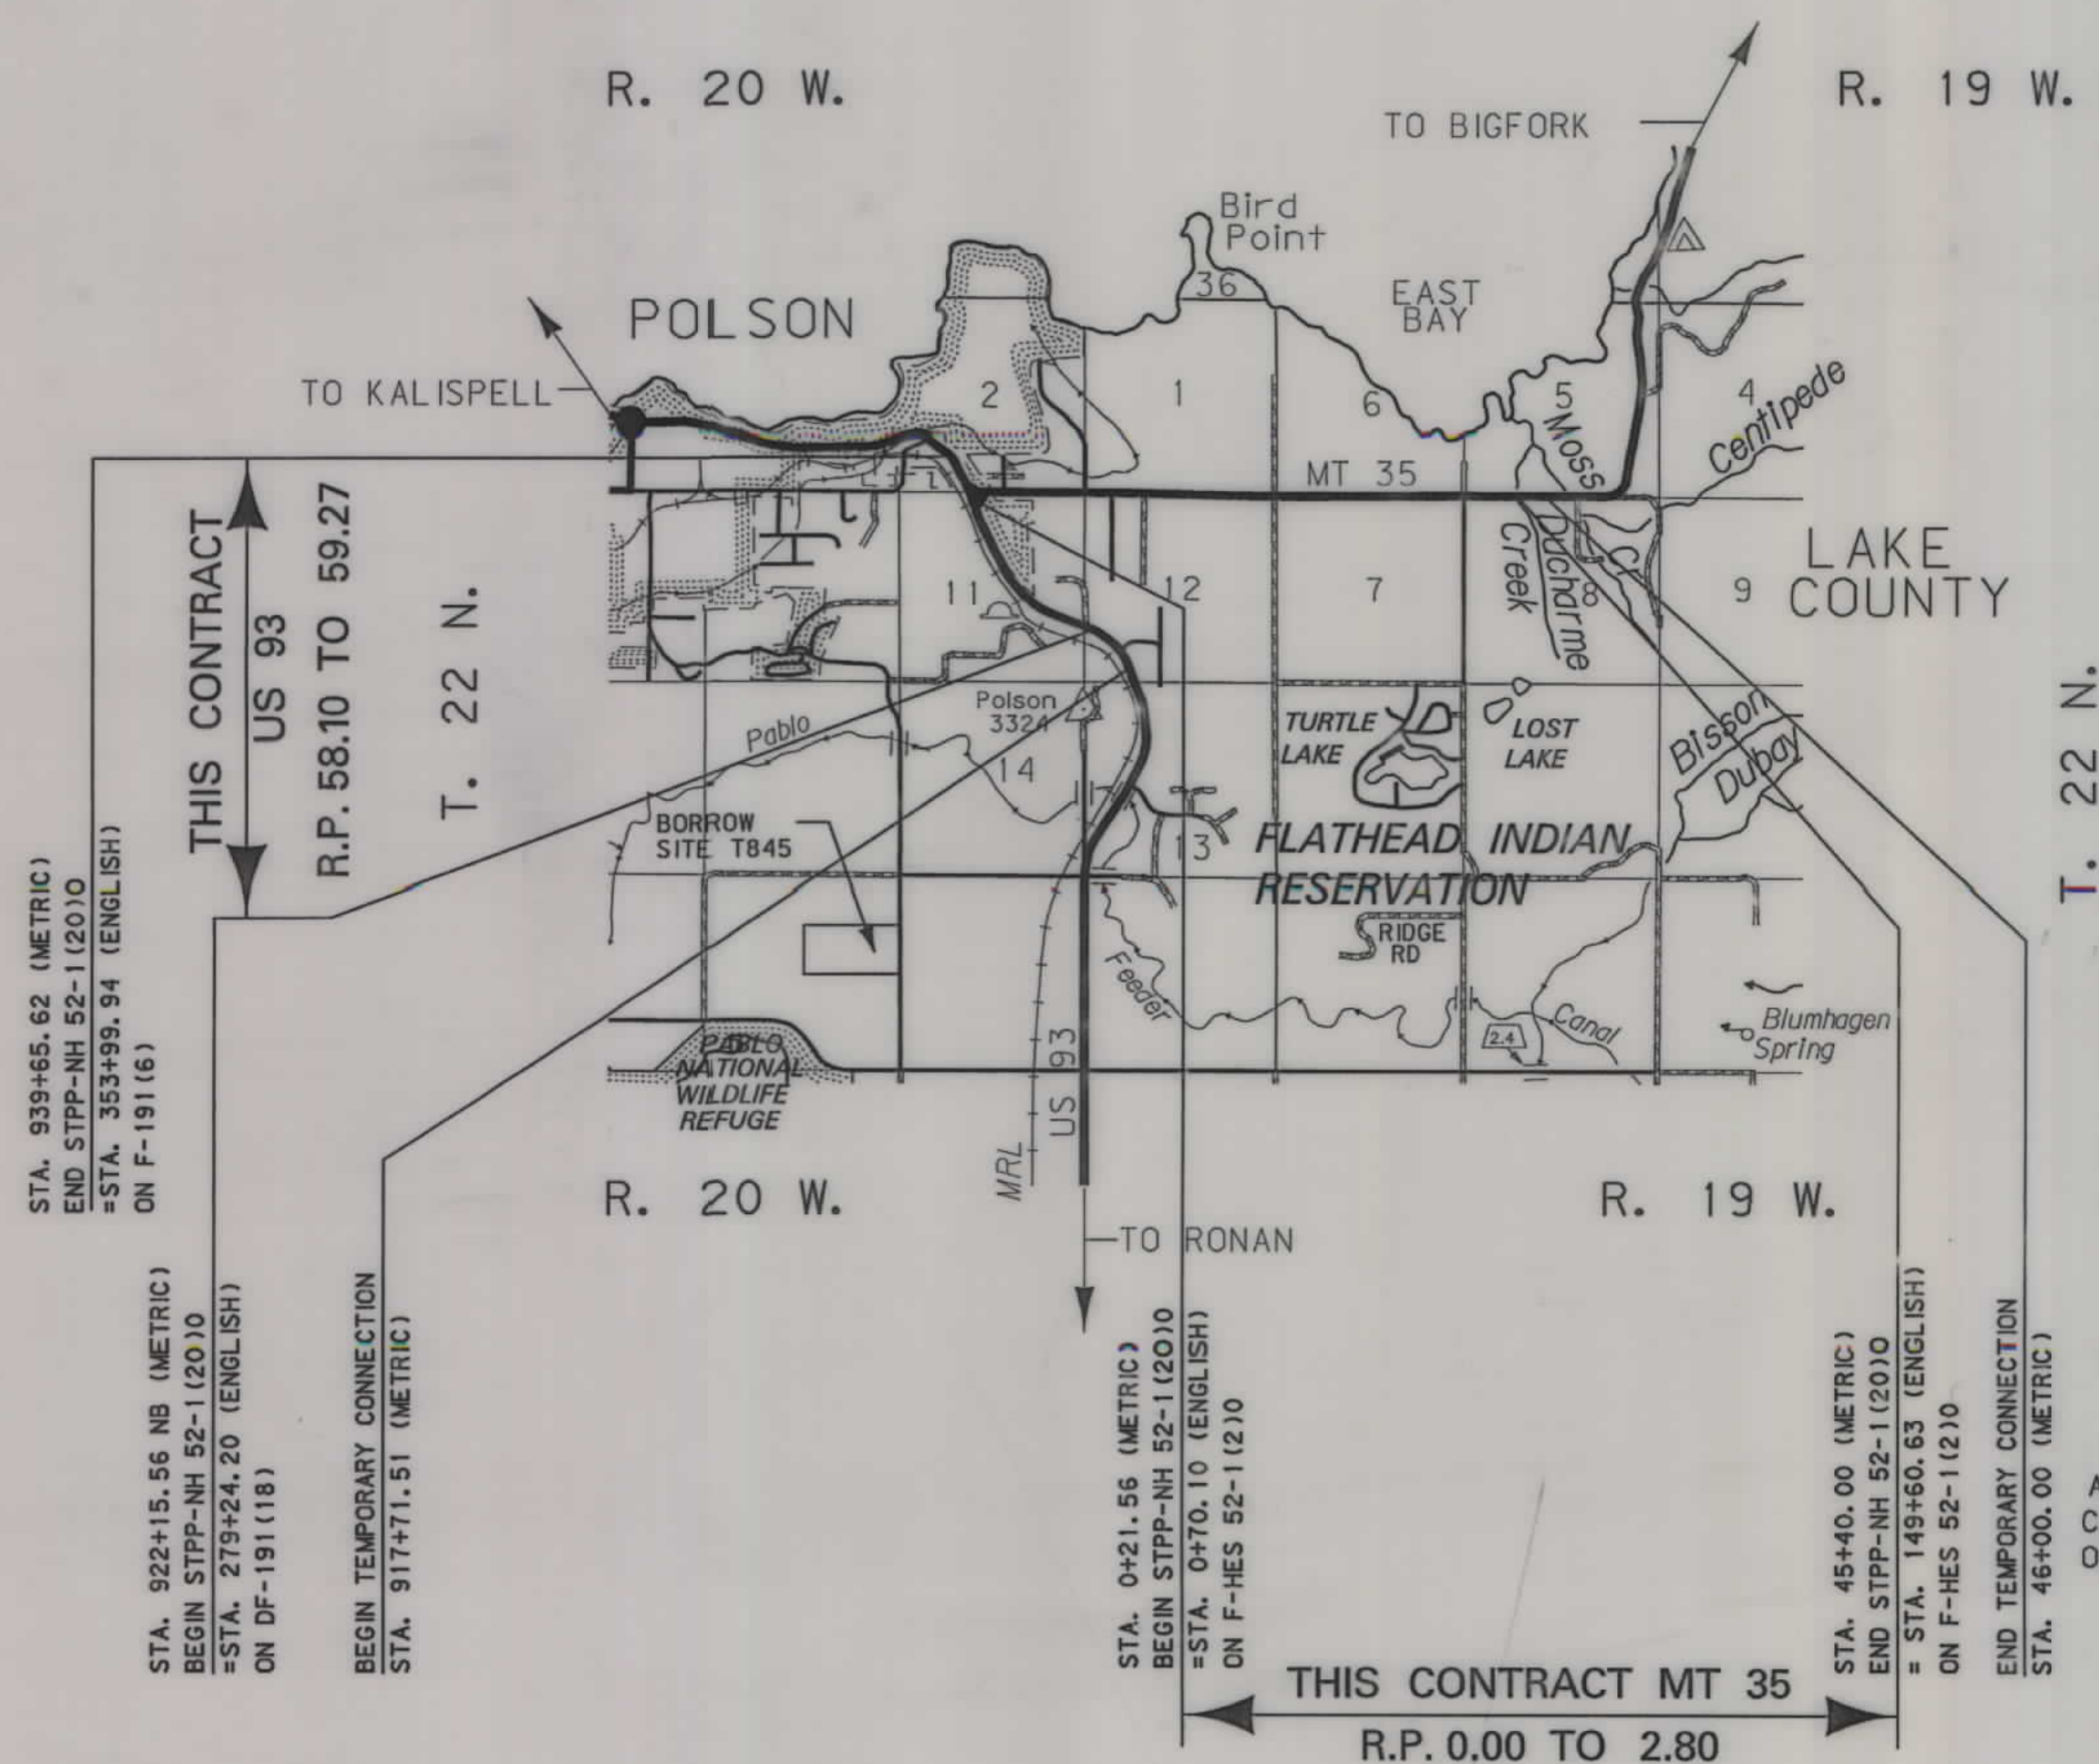NH 0002(418)
FAS 102 G
FAS 102-G(1)
F 191(16)
F 5-2(15)46FHWA/MDT APPROVAL 12-03-02
MAP REVISED 09-17-03 10-30-03 03-31-04 08-03-04 09-10-04SEE SHEET NO. 2-3 FOR OWNERSHIP
NAMES, ADDRESSES, AREAS, ETC.

GRID STATE PLANE COORDINATES

THIS IS A STATE PLANE COORDINATE PROJECT.
ALL DIMENSIONS, DISTANCES AND AREAS ON THIS
PROJECT ARE GRID, EXCEPT FOR THE EXISTING
R/W WIDTH, WHICH IS RECORD. THE COMBINATION
SCALE FACTOR IS .999319004A CONTROLLED ACCESS FACILITY
CONTROLLED ACCESS RESOLUTION IS RECORDED
OFFICIAL RECORDS OF LAKE COUNTY, MONTANA

NOTES: 1. ALL MEASUREMENTS ARE METRIC EXCEPT AS NOTED



RDROW

C:\dow\4036\RDROW\201...
1/25/2006
3:09:16 PM
3
1

OWNERSHIP																				
PARCEL	NAME	ADDRESS	TOTAL	AREA	GROSS R/W AREA		EX. EASE. AREA		NET AREA		REMAINDER				CONST. PMT. AREA		EASE. AREA		SHEET NO.	
			METRIC	ENGLISH	METRIC	ENGLISH	METRIC	ENGLISH	METRIC	ENGLISH	LEFT		RIGHT		METRIC	ENGLISH	METRIC	ENGLISH		
											METRIC	ENGLISH	METRIC	ENGLISH						
1	KATHLEEN L. YOUNG	1095 BAYVIEW DRIVE, POLSON, MT 59860			FOR NEGOTIATIONS ONLY														7	
5-129	DWANE INGRAM & RANDOLPH INGRAM	ADVANCED ACQUISITION			FOR NEGOTIATIONS ONLY														7	
2	FRANK A. & MARY L. BUSHILLA	P.O. BOX 1782, POLSON, MT 59860			FOR NEGOTIATIONS ONLY														7	
3	JAMES J. & PATRICIA M. POTTS	58 S SHORE ROUTE, POLSON, MT 59860	0.068 ha	0.168 AC	0.068 ha	0.17 AC				0.068 ha	0.17 AC								7	
4	KENNETH C. & SHERRIDONOVAN, ETAL	P.O. BOX 1027, POLSON, MT 59860			FOR NEGOTIATIONS ONLY														7	
5	SUPER 8 OF POLSON, INC., A MT. CORP.	P.O. BOX 308, POLSON, MT 59860	1.004 ha	2.48 AC	0.031 ha	0.08 AC				0.031 ha	0.08 AC	0.973 ha	2.40 AC			0.084 ha	0.21 AC		7	
6	4 B'S RESTURANTS INC., A MT. CORP.	P.O. BOX 7369, MISOULA, MT 59807	0.526 ha	1.30 AC	0.066 ha	0.16 AC				0.066 ha	0.16 AC			0.460 ha	1.14 AC	0.072 ha	0.18 AC		7	
7	OLIVER M. & OPAL L. BONES	P.O. BOX 326, POLSON, MT 59860	4.047 ha	10.00 AC	0.444 ha	1.10 AC	0.152 ha	0.38 AC	0.292 ha	0.72 AC	3.604 ha	8.90 AC							7	
8	SAFEWAY INC. A DELAWARE CORPORATION	P.O. BOX 85001, BELLEVUE, WA 98015-8501	2.388 ha	5.90 AC	0.051 ha	0.13 AC				0.051 ha	0.13 AC			2.343 ha	5.79 AC	0.198 ha	0.49 AC		7	
9	USA HELD IN TRUST FOR BUD LOZAR		4.460 ha	11.02 AC	0.312 ha	0.77 AC	0.230 ha	0.57 AC	0.082 ha	0.20 AC	4.148 ha	10.25 AC			0.025 ha	0.06 AC			7-8	
9.1	USA HELD IN TRUST FOR WALT FOUTY		1.841 ha	4.55 AC	0.034 ha	0.08 AC	0.026 ha	0.06 AC	0.008 ha	0.02 AC									8	
9.2	USA HELD IN TRUST FOR JANIE FOUTY WHITING		0.996 ha	2.46 AC	0.172 ha	0.43 AC	0.128 ha	0.32 AC	0.044 ha	0.11 AC	0.824 ha	2.03 AC							8	
10	T.F. JAMES COMPANY, AN IOWA CORP.	P.O. BOX 560, EXCELSIOR, MN 55331-0560	1.615 ha	3.99 AC	0.087 ha	0.21 AC	0.062 ha	0.15 AC	0.025 ha	0.06 AC			1.528 ha	3.78 AC					8	
11	FIRST INTERSTATE BANK, F/K/A SECURITY STATE BANK & TRUST CO., A MT. BANKING CORP.	P.O. BOX 1299, POLSON, MT 59860													0.012 ha	0.03 AC			7-8	
12	LAWRENCE C. & JOLENE F. GAUTHIER	247 SOUTH SHORE ROUTE, POLSON, MT 59860	0.461 ha	1.14 AC	0.105 ha	0.26 AC	0.078 ha	0.19 AC	0.027 ha	0.07 AC	0.356 ha	0.88 AC							8	
13	WILLIAM O. & BEVERLY R. RYAN	3703 HARRY COOPER PL., MT 59106-1008	0.785 ha	1.94 AC											0.032 ha	0.08 AC			8	
14	FLATHEAD IRRIGATION DISTRICT	P.O. BOX 666, ST. IGNATIUS, MT 59865			FOR OWNER NOTIFICATION ONLY														8, 9, 10, 13	
15	ST. LUKE COMMUNITY HOSPITAL & NURSING HOME	107 6TH AV SW, RONAN, MT 59864			FOR OWNER NOTIFICATION ONLY														8	
16	OLIVER & LOIS E. DUPUIS	10665 TURTLE LAKE ROAD, POLSON, MT 59860	1.441 ha	3.56 AC	0.047 ha	0.12 AC				0.047 ha	0.12 AC	1.394 ha	3.44 AC			0.006 ha	0.01 AC		8	
17	WESLEY C. & TWILA M. A/K/A TWILA DELANEY	366 SOUTH SHORE ROUTE, POLSON, MT 59860	2.266 ha	5.60 AC	0.052 ha	0.13 AC	#0.003 ha	0.01 AC	0.048 ha	0.12 AC				2.214 ha	5.47 AC		0.034 ha	0.08 AC	8	
18	GLEN B. HAYES & MARLENE MARSH-HAYES	365 SOUTH SHORE ROUTE, POLSON, MT 59860	5.277 ha	13.04 AC	0.026 ha	0.06 AC				0.026 ha	0.06 AC	5.251 ha	12.98 AC						8	
19	CAROLINE O. ANDERSON TRUST	c/o KAREN ANDERSON, 295 BAD ROCK DR. COLUMBIA FALLS, MT 59912-9211	2.023 ha	5.00 AC	0.043 ha	0.10 AC				0.043 ha	0.10 AC			1.980 ha	4.90 AC				8-9	
20	JOHN D. & SHERYL A. LIEBERT	2766 W. CALLE SAN ISIDRO, TUCSON, AZ 85742-1115	0.405 ha	1.00 AC	0.024 ha	0.06 AC				0.024 ha	0.06 AC	0.381 ha	0.94 AC						8-9	
21	SALISH & KOOTENAI HOUSING AUTHORITY	BOX 38, PABLO, MT 59855	0.607 ha	1.50 AC	0.049 ha	0.12 AC				0.049 ha	0.12 AC			0.558 ha	1.38 AC			#0.004 ha	0.01 AC	9
22	FIRST BAPTIST CHURCH OF POLSON, MONTANA	435 SOUTH SHORE ROUTE, POLSON, MT 59860	1.198 ha	2.96 AC	0.046 ha	0.11 AC				0.046 ha	0.11 AC	1.152 ha	2.85 AC			0.011 ha	0.03 AC		9	
22A	FIRST BAPTIST CHURCH OF POLSON, MONTANA	435 SOUTH SHORE ROUTE, POLSON, MT 59860	0.064 ha	0.16 AC							0.064 ha	0.16 AC			0.064 ha	0.16 AC	#*0.088 ha	0.22 AC	9	
23	DAVID W. HAER	2714 15TH AVE. S., GREAT FALLS, MT 59405-5246	1.979 ha	4.89 AC	0.042 ha	0.10 AC				0.042 ha	0.10 AC			1.937 ha	4.79 AC			#0.030 ha	0.07 AC	9
24	U. S. A.	c/o MISSION VALLEY POWER, POLSON, MT 59860	0.417 ha	1.03 AC	0.037 ha	0.09 AC				0.037 ha	0.09 AC	0.380 ha	0.94 AC			0.004 ha	0.01 AC		9	
25	OSCAR G. & ILENE M. BAERTSCH	498 SOUTH SHORE LANE POLSON MT 59860-9738	5.933 ha	14.66 AC	0.158 ha	0.39 AC				0.158 ha	0.39 AC			5.775 ha	14.27 AC	0.009 ha	0.02 AC	#0.010 ha	0.02 AC	9
26	THE SOWARD FAMILY REVOCABLE TRUST, ETAL	372 HAWK RD., POLSON, MT 59860	15.597 ha	38.54 AC	0.625 ha	1.55 AC	0.615 ha	1.52 AC	0.010 ha	0.03 AC	14.972 ha	36.99 AC							9	
26.1	THE SOWARD FAMILY REVOCABLE TRUST, ETAL	372 HAWK RD., POLSON, MT 59860	1.234 ha	3.05 AC	0.056 ha	0.14 AC				0.056 ha	0.14 AC	1.178 ha	2.91 AC						9	
27	NORTHWEST HOLDINGS L.L.C.	P.O. BOX 129, POLSON, MT 59860	88.015 ha	217.49 AC	2.355 ha	5.82 AC	1.633 ha	4.04 AC	0.722 ha	1.78 AC	85.660 ha	211.67 AC			0.011 ha	0.03 AC	#0.366 ha	0.90 AC	9-11	
27DP	NORTHWEST HOLDINGS L.L.C.	P.O. BOX 129, POLSON, MT 59860																3.457 ha	8.54 AC	11
28	LOYAL S. & DOROTHY M. BAERTSCH TRUST	590 SOUTH SHORE ROUTE, POLSON, MT 59860	2.064 ha	5.10 AC	0.067 ha	0.17 AC				0.067 ha	0.17 AC			1.997 ha	4.93 AC	0.013 ha	0.03 AC		9-10	
29	JAMES R. HAYES	P.O. BOX 1505, POLSON, MT 59860	0.496 ha	1.226 AC	0.050 ha	0.12 AC				0.050 ha	0.12 AC			0.446 ha	1.10 AC				9-10	
30	DUANE E. & LOIS LUTKE	748 SOUTH SHORE ROUTE, POLSON, MT 59860	1.036 ha	2.56 AC	0.018 ha	0.04 AC				0.018 ha	0.04 AC			1.018 ha	2.52 AC				10	
31	RICHARD B. & EVA M. MARTIN REVOCABLE TRUST	796 SOUTH SHORE ROUTE, POLSON, MT 59860	2.080 ha	5.14 AC	0.003 ha	0.01 AC				0.003 ha	0.01 AC			2.077 ha	5.13 AC				10	
32	PAUL D. & SHIRLEY M. GOCHIS	832 SOUTH SHORE ROUTE, POLSON, MT 59860			ACCESS CONTROL ONLY														10-11	
33	FLORENCE F. BECK	860 SOUTH SHORE ROUTE, POLSON, MT 59860			ACCESS CONTROL ONLY														11	
34	THEODORE K. MURRIN II & ELENA W. MURRIN	892 SOUTH SHORE ROUTE, POLSON, MT 59860			ACCESS CONTROL ONLY														11	
35	HAROLD RAY PETERSON & MARY PETERSON	P.O. BOX 129, POLSON, MT 59860			ACCESS CONTROL ONLY														11	
36	JOSEPH L. HAVLOVICK REVOCABLE LIVING TRUST AGREEMENT	938 SOUTH SHORE ROUTE, POLSON, MT 59860			ACCESS CONTROL ONLY														11,20	
37	BRIAN P. & LISA C. HAVLOVICK	947 SOUTH SHORE ROUTE, POLSON, MT 59860-9145			ACCESS CONTROL ONLY														11,20	
38	THE KATHLEEN D. SHORE REVOCABLE LIVING TRUST	970 SOUTH SHORE ROUTE, POLSON, MT 59860	1.793 ha	4.43 AC	0.030 ha	0.07 AC				0.030 ha	0.07 AC			1.763 ha	4.36 AC	0.017 ha	0.04 AC		11,20	
39	JENS GRAN	P.O. BOX 310, POLSON, MT 59860	0.405 ha	1.00 AC	0.013 ha	0.03 AC				0.013 ha	0.03 AC	0.392 ha	0.97 AC			0.004 ha	0.01 AC		11	
40	JOHN E. & BARBARA J. HUBER	86 LOWER RAINBOW ROAD, BOZEMAN MT 59718			ACCESS CONTROL ONLY														11	
41	THOMAS & CYNTHIA R. LOSLEBEN	1058 SOUTH SHORE ROUTE, POLSON, MT 59860	1.214 ha	3.00 AC	0.028 ha	0.07 AC				0.028 ha	0.07 AC			1.186 ha	2.93 AC	0.036 ha	0.09 AC		11	

STATE	RIGHT OF WAY ID.	SHEET NO.	TOTAL SHEETS
MONTANA	STPP 52-1(21)0	2	22
PROJECT NUMBER 4036-021			

POLSON-EAST

- # EX. COUNTY RD. EASE.
- 1/2 AREA INCLUDES 0.002 ha (0.01 AC) OF EX. COUNTY RD. EASE.
- 0.010 ha (0.03 AC) OF EX. WATERLINE EASE. IN THE NAME OF THE CITY OF POLSON
- * EASEMENT TO BE ACQUIRED IN THE NAME OF PARCEL 14.
- ** EASEMENT TO BE ACQUIRED IN THE NAME OF PARCEL 24.

MAP REVISED	08-03-04	09-10-04	09-23-04
	10-26-04	08-30-05	10-17-05 01-25-06

- NOTES: 1. ALL MEASUREMENTS ARE METRIC EXCEPT AS NOTED
2. THE PROPOSED R/W LINE WHERE A SPIRAL CURVE TRANSITION IS USED IS A CHORD RATHER THAN A CONCENTRIC CURVE.
3. THE ENGLISH AREAS ARE FOR INFORMATIONAL PURPOSES ONLY.
4. ALL STATIONS AND OFFSETS FOR R/W BREAKS ARE IN REFERENCE TO THE R/W BASELINE.

BACKSLOPE LIMITS INCLUDE ROUNDING	
CONSTRUCTION LIMITS:	CUT SECTION TOE OF FILL
FHWA/DOT APPROVAL 12-3-02	
MAP REVISED 05-23-03 09-24-03 10-10-03	
10-30-03 11-26-03 12-24-03 02-20-04	
03-15-04 03-19-04 03-31-04 05-03-04	

MONTANA
DEPARTMENT OF TRANSPORTATION

RIGHT OF WAY PLAN
LAKE COUNTY

GRID STATE PLANE COORDINATES

THIS IS A STATE PLANE COORDINATE PROJECT.

ALL DIMENSIONS, DISTANCES AND AREAS ON THIS PROJECT ARE GRID, EXCEPT FOR THE EXISTING R/W WIDTH, WHICH IS RECORD. THE COMBINATION SCALE FACTOR IS .999319004



MONTANA
CADD

R
D
R
O
W

C:\400\4036\ROADN201.DGN
1/17/2007
3:08:59 PM
N
U0034

OWNERSHIP																			STATE	RIGHT OF WAY ID.	SHEET NO.	TOTAL SHEETS	
PARCEL	NAME	ADDRESS	TOTAL	AREA	GROSS R/W AREA		EX. EASE. AREA		NET AREA		REMAINDER				CONST. PMT. AREA		EASE. AREA		SHEET NO.	MONTANA	STPP 52-1(21)0	3	22
			METRIC	ENGLISH	METRIC	ENGLISH	METRIC	ENGLISH	METRIC	ENGLISH	LEFT		RIGHT		METRIC	ENGLISH	METRIC	ENGLISH					
42	NORTHWEST HOLDINGS, L.L.C.	P.O. BOX 129, POLSON, MT 59860	0.393 ha	0.97 AC	0.027 ha	0.07 AC			0.027 ha	0.07 AC	0.366 ha	0.90 AC			0.009 ha	0.02 AC			11-12	POLSON-EAST			
43	ROSS E. MCALPIN, ETAL	255 WAPITILANE, BIGFORK, MT 59927	25.783 ha	63.71 AC	0.021 ha	0.05 AC	0.013 ha	0.03 AC	0.008 ha	0.02 AC	25.762 ha	63.66 AC							12				
44	GLENN M. & NANCY A. GORDON	504 ORCHARD LANE, POLSON, MT 59860	4.160 ha	10.28 AC	0.437 ha	1.08 AC	0.427 ha	1.06 AC	0.010 ha	0.02 AC			3.723 ha	9.20 AC	0.022 ha	0.05 AC			12				
45	FRANK DUANE ROWLEY 2002 REVOCABLE TRUST	147 HARRELS LANE, POLSON, MT 59860	0.809 ha	2.00 AC	0.024 ha	0.06 AC			0.024 ha	0.06 AC	0.785 ha	1.94 AC							12-13				
46	PATRICIA A. ROWLEY 2002 REVOCABLE TRUST	147 HARRELS LANE, POLSON, MT 59860	1.619 ha	4.00 AC	0.018 ha	0.05 AC			0.018 ha	0.05 AC	1.601 ha	3.95 AC					#0.227 ha	0.56 AC	12	* 0.372 ha CONSTRUCTION PERMIT INCLUDES 0.023 ha (0.06 AC) IRR. EASE. TO BE ACQUIRED IN THE NAME OF PARCEL 14, 0.078 ha (0.19 AC) WATERLINE EASE. TO BE ACQUIRED IN THE NAME OF THE CITY OF POLSON, & 0.372 ha (0.92 AC) ACCESS EASEMENT TO BE ACQUIRED IN THE NAME OF PARCEL 50.			
47	LOREN M. a/k/a LORIN M. & SHIRLEY M. a/k/a SHIRLEY JACOBSON	1114 SOUTH SHORE ROUTE, POLSON, MT 59860	3.367 ha	8.32 AC	0.082 ha	0.20 AC			0.082 ha	0.20 AC			3.285 ha	8.12 AC					12				
48	JENSEN BACKHOE, INC., ETAL	P.O. BOX 396, POLSON, MT 59860	4.172 ha	10.31 AC	0.126 ha	0.31 AC			0.126 ha	0.31 AC			4.046 ha	10.00 AC	*0.372 ha	*0.92 AC	*0.372 ha	0.92 AC	12-13				
48.1	KATHERINE KOLBERG	808 A. ST. LOUIS AVENUE, LONG BEACH CA 90804	0.561 ha	1.39 AC	0.070 ha	0.17 AC			0.070 ha	0.17 AC			0.491 ha	1.22 AC					12				
49	CHARLES L. & BEVERLY J. HART	1133 SOUTH SHORE ROUTE, POLSON, MT 59860													0.170 ha	0.42 AC			12-13	** 0.156 ha CONSTRUCTION PERMIT INCLUDES 0.037 ha (0.09 AC) IRR. EASE. TO BE ACQUIRED IN THE NAME OF PARCEL 14, & 0.042 ha (0.10 AC) WATERLINE EASE. TO BE ACQUIRED IN THE NAME OF THE CITY OF POLSON			
50	KRESS & LEILANI ELLIOTT	1336 SOUTH SHORE ROUTE, POLSON, MT 59860	0.498 ha	1.23 AC	0.015 ha	0.04 AC			0.015 ha	0.04 AC			0.483 ha	1.19 AC	**0.156 ha	**0.39 AC	**0.079 ha	0.20 AC	13				
51	THE CONFEDERATED SALISH & KOOTENAI TRIBE	P.O. BOX 278, POLSON, MT 59860-0278	18.211 ha	45.00 AC	0.590 ha	1.46 AC	~0.374 ha	0.92 AC	0.216 ha	0.53 AC	17.621 ha	43.54 AC			0.395 ha	0.98 AC	#0.090 ha	0.22 AC	13-14				
52	MELANIE G. MURRAY	2226 WEST MISTLETOE AVE., SAN ANTONIO, TX 78201-5331	52.010 ha	128.52 AC	0.366 ha	0.89 AC	~0.001 ha	0.01 AC	0.365 ha	0.90 AC			51.644 ha	127.62 AC			##0.016 ha	0.04 AC	13-14				
53	NEIL R. & RANDA J. MCALPIN	P.O. BOX 276, POLSON, MT 59860	13.213 ha	32.65 AC	1.181 ha	2.92 AC	*0.814 ha	2.01 AC	0.367 ha	0.91 AC			11.985 ha	29.61 AC			@0.034 ha	0.08 AC	14-15	# 0.012 ha (0.03 AC) EASE. TO BE ACQUIRED IN THE NAME OF PARCEL 14.			
54	HECTOR R. SPECKERT, ETAL	P.O. BOX 1134, POLSON, MT 59860-1134	64.75± ha	160.00± AC	4.952 ha	12.24 AC	**1.461 ha	3.61 AC	3.491 ha	8.63 AC					%0.250 ha	%0.62 AC	@1.005 ha	2.48 AC	14-18,21-22				
55	MICHAEL D. PRATHER	P.O. BOX 37, POLSON, MT 59860	8.094 ha	20.00 AC	0.468 ha	1.15 AC	0.434 ha	1.07 AC	0.034 ha	0.08 AC			7.626 ha	18.85 AC					15				
56	JACK F. & LYNN C. GUZMAN	P.O. BOX 956, TRUCKEE, CA 96160	10.927 ha	27.00 AC	0.247 ha	0.62 AC	0.184 ha	0.46 AC	0.063 ha	0.16 AC			10.680 ha	26.38 AC					15-16				
57	OLIVER K. & LOIS E. a/k/a LOIS BRAS DUPUIS	10665 TURTLE LAKE ROAD, POLSON, MT 59860	8.701 ha	21.50 AC	0.461 ha	1.14 AC	0.447 ha	1.10 AC	0.014 ha	0.04 AC			8.240 ha	20.36 AC					16-17	### TO BE ACQUIRED IN THE NAME OF LAKE COUNTY			
58	GORDON D. HEEKE & BETTIE A. HEEKE	P.O. BOX 602, POLSON, MT 59860	4.051 ha	10.01 AC	0.232 ha	0.57 AC	0.192 ha	0.47 AC	0.040 ha	0.10 AC			3.819 ha	9.44 AC					17				
59	KENDALL O. & LINDA G. DUPUIS	9566 TURTLE LAKE ROAD, POLSON, MT 59860-9736	15.468 ha	38.22 AC	1.097 ha	2.71 AC	/0.513 ha	1.27 AC	0.584 ha	1.44 AC			14.371 ha	35.51 AC					17-18				
60	HEIRS OF BEN & LUCY DUCHARME	40 DUCHARME LANE, POLSON, MT 59860													0.052 ha	0.13 AC			18-19				
61	SHEILA J. CLARK, ETAL	P.O. BOX 550, POLSON, MT 59860-0550	2.202 ha	5.44 AC	0.082 ha	0.20 AC	0.065 ha	0.16 AC	0.017 ha	0.04 AC	2.185 ha	5.40 AC							19	@ 0.018 ha (0.04 AC) EASE. TO BE ACQUIRED IN THE NAME OF LAKE COUNTY.			
62	BONNIE G. BASTA	2657 SOUTH SHORE ROUTE, POLSON, MT 59860-9152	2.149 ha	5.31 AC	0.081 ha	0.21 AC	0.059 ha	0.15 AC	0.022 ha	0.06 AC	2.068 ha	5.10 AC							19				
63	GEORGE R. ROBBINS & IMELDA B. ROBBINS	P.O. BOX 189, POLSON, MT 59860-0189	1.077 ha	2.66 AC	0.087 ha	0.22 AC	0.060 ha	0.15 AC	0.027 ha	0.07 AC	0.990 ha	2.44 AC							19				
64	FRED L. & JOYE A. ALBERT	2715 SOUTH SHORE ROUTE, POLSON, MT 59860	1.882 ha	4.65 AC	0.042 ha	0.10 AC			0.042 ha	0.10 AC	1.840 ha	4.55 AC							19				
65	PAUL R. & FRANCILLE R. SUSOTT REVOCABLE TRUST, ETAL	533 MORGAN LANE, POLSON, MT 59860-8709	0.809 ha	2.00 AC	0.048 ha	0.12 AC			0.048 ha	0.12 AC	0.761 ha	1.88 AC							19	@@ 0.091 ha (0.22 AC) EASE., INCLUDING 0.049 ha (0.12 AC) OF EXISTING COUNTY ROAD EASE.			
66	JOHN C. DEBREE JR. & DAISY B. DEBREE TRUST	2801 SOUTH SHORE ROUTE, POLSON, MT 59860	2.363 ha	5.84 AC	0.100 ha	0.24 AC	0.066 ha	0.16 AC	0.034 ha	0.08 AC	2.263 ha	5.60 AC			0.024 ha	0.06 AC			19				
67	KENDALL O. & LINDA G. DUPUIS	9566 TURTLE LAKE ROAD, POLSON, MT 59860-9736	16.275 ha	40.22 AC	1.403 ha	3.47 AC	//0.944 ha	2.33 AC	0.459 ha	1.14 AC			14.872 ha	36.75 AC									
59-67 A	KENDALL O. & LINDA G. DUPUIS	9566 TURTLE LAKE ROAD, POLSON, MT 59860-9736	31.743 ha	78.44 AC	2.500 ha	6.18 AC	*1.457 ha	3.60 AC	1.043 ha	2.58 AC			29.243 ha	72.26 AC									
7S1	"WHITEWATER FLOAT TRIPS" GLACIER RAFT CO.	P.O. BOX 210 WEST GLACIER, MT 59936																	7	~ AREA INCLUDES 0.006 ha (0.01 AC) OF EX. COUNTY RD. EASE.			
7S2	POLSON MAIN STREET MUSEUM	P.O. BOX 206, POLSON, MT 59860																	7				
9S1	"CURVES FOR WOMEN" C/O SHIRLEY TUCKER	10 8TH AVE. WEST, POLSON, MT 59860																	7,8				
9S2	"THREE DOG DOWN" C/O ROBERT RICKETTS	P.O. BOX 1, POLSON, MT 59860																	8				
9S3	"MC CRUMB CONSTRUCTION" C/O MC CRUMB CONSTRUCTION	#10 7TH AVENUE EAST, POLSON, MT 59860																	8	~ EX. COUNTY RD. EASE.			
27S1	MISSION BAY																		10				
27S2	MISSION BAY																		11				
30S1	GARY RIEBE	1212 2ND STREET EAST, POLSON, MT 59860																	10				
38S1	DELETED																			* AREA INCLUDES 0.010 ha (0.02 AC) OF EX. COUNTY RD. EASE.			
46S1	"THREE DOG DOWN" C/O ROBERT RICKETTS	P.O. BOX 1, POLSON, MT 59860																	12				
47S1	POLSON MAIN STREET MUSEUM	P.O. BOX 206, POLSON, MT 59860																	12				
49S1	WASH & GO - SPORTS PAGE BOWL	101 HERITAGE LANE, POLSON, MT 59860																	12				
49S2	WATER SPORTS RENTALS KWI-TUC-NUC	303 HWY93, POLSON, MT 59860																	12	/ AREA INCLUDES 0.002 ha (0.01 AC) OF EX. COUNTY RD. EASE.			
51S1	WILD BIRDS UNLIMITED	P.O. BOX 1222, POLSON, MT 59860																	13				
51S2	MAIN STREET MUSEUM	P.O. BOX 206, POLSON, MT 59860																	13				
51S3	MAIN STREET MUSEUM	P.O. BOX 206, POLSON, MT 59860																	13				
59S1	SCHIEFELBEIN HAUS	HWY 35 EAST SHORE, POLSON, MT 59860																	13	// AREA INCLUDES 0.013 ha (0.03 AC) OF EX. COUNTY RD. EASE.			
63S1	OBIE SIGN CO.	4211 WEST 11TH AVE., EUGENE, OR 97402																	18				
																				* AREA INCLUDES 0.015 ha (0.04 AC) OF			

△ JOINT PARCEL, AREAS COMBINED

GRID STATE PLANE COORDINATES

THIS IS A STATE PLANE COORDINATE PROJECT. ALL DIMENSIONS, DISTANCES AND AREAS ON THIS PROJECT ARE GRID, EXCEPT FOR THE EXISTING R/W WIDTH, WHICH IS RECORD. THE COMBINATION SCALE FACTOR IS .999319004

- NOTES: 1. ALL MEASUREMENTS ARE METRIC EXCEPT AS NOTED
2. THE PROPOSED R/W LINE WHERE A SPIRAL CURVE TRANSITION IS USED IS A CHORD RATHER THAN A CONCENTRIC CURVE.
3. THE ENGLISH AREAS ARE FOR INFORMATIONAL PURPOSES ONLY.
4. ALL STATIONS AND OFFSETS FOR R/W BREAKS ARE IN REFERENCE TO THE R/W BASELINE.

BACKSLOPE LIMITS INCLUDE ROUNDING			
CONSTRUCTION LIMITS: CUT SECTION TOE OF FILL			
FHWA/DOT APPROVAL 12-3-02			
MAP REVISED	05-23-03	09-24-03	10-10-03
	10-30-03	11-26-03	12-19-03
	12-24-03	02-20-04	03-05-04
	03-25-04	03-31-04	

MONTANA
DEPARTMENT OF TRANSPORTATION

RIGHT OF WAY PLAN
LAKE COUNTY

05-03-04
06-30-04
08-03-04
09-16-04
01-09-07
07-15-04
09-10-04
12-15-04



PROJECT NUMBER	4036-021
----------------	----------

POLSON-EAST

R/W BREAK COORDS: 4036ROBRK001.TXT
R/W BASELINE COORDS: 4036ROBAS001.TXT
ALL FILES ARE LOCATED ON THE CADD SERVER
IN THE RO DIRECTORY, UNDER PROJECT: 4036

[illegible]

BACKSLOPE LIMITS INCLUDE ROUNDING
CONSTRUCTION LIMITS: CUT SECTION
TOE OF FILL

TOP OF
DITCH BOT

FHWA/DOT APPROVAL 12-03-02

MAP REVISED 03-31-04 08-03-04 10-26-04

MONTANA
DEPARTMENT OF TRANSPORTATION

RIGHT OF WAY PLAN
LAKE COUNTY


MONTANA
DEPARTMENT OF TRANSPORTATION

RIGHT OF WAY PLAN
LAKE COUNTY

STATE	RIGHT OF WAY ID.	SHEET NO.	TOTAL SHEETS
MONTANA	STPP 52-1 (21)0	6	22
PROJECT NUMBER 4036-021			
POLSON-EAST			

CONTROL TRAVERSE DIAGRAM

SCALE- 1 : 10,000

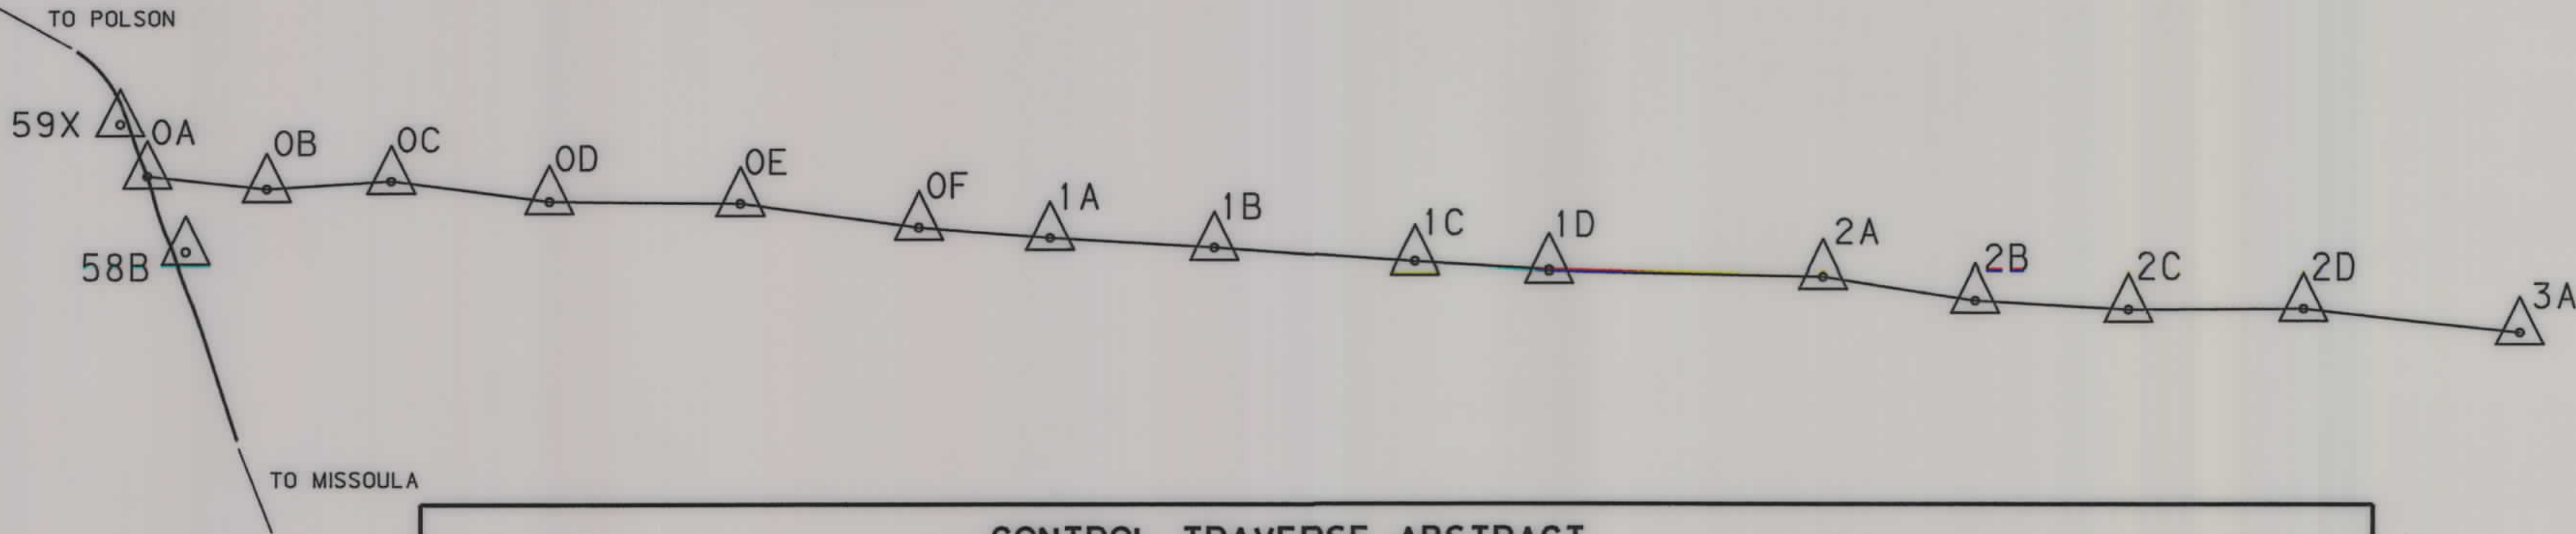

CONTROL TRAVERSE ABSTRACT					
POINT NUMBER	NORTHING	EASTING	STATION ELEVATION	GROUND ELEVATION	LOCATION DESCRIPTION
OA	392396.0720	253095.8694	931.845		MILE POST -0.02, WEST OF INTERSECTION OF HIGHWAY 35 AND HIGHWAY 93, ON FLAT BENCH, 5.5 METERS EAST OF CENTERLINE OF RAILROAD TRACKS, 13.7 METERS SOUTH OF POWER POLE #23064, SET WITNESS POST 1.0 METER EAST.
OB	392368.3618	253346.3421	917.936		MILE POST 0.13, 18.3 METERS SOUTH OF CENTERLINE OF PTW, TOP OF CUT SLOPE, IN VACANT LOT, BETWEEN 4B'S AND SECURITY STATE BANK, SET WITNESS POST 1.0 METER SOUTH.
OC	392384.2002	253607.1278	914.353		MILE POST 0.30, 4.3 METERS NORTH OF CENTERLINE OF PTW, 7.3 METERS WEST AND 0.6 METER NORTH OF STORM MANHOLE, 8.2 METERS SOUTH AND 6.4 METERS WEST OF SOUTHEAST CORNER OF POLSON STORAGE BUILDING, SET WITNESS PIPE 1.0 METER SOUTH.
OD	392341.8622	253938.5312	917.952		MILE POST 0.50, 9.1 METERS SOUTH OF CENTERLINE OF PTW ON TOP OF SMALL RISE, ACROSS PTW FROM MISSION VALLEY POWER ELECTRIC SUBSTATION, 3.7 METERS EAST OF CENTERLINE OF DRIVEWAY, 1.5 METER NORTH OF SOUTH RIGHT OF WAY FENCE, SET WITNESS POST 1.5 METER SOUTH OF FENCE LINE.
OE	392337.1479	254338.1553	910.082		MILE POST 0.75, 10.1 METERS NORTH OF CENTERLINE OF PTW, 12.2 METERS WEST AND 9.1 METERS SOUTH OF IRRIGATION PUMP HOUSE, 1.2 METER SOUTH OF SOUTH EDGE OF IRRIGATION DITCH, SET WITNESS POST 0.5 METER NORTH.
OF	392286.6845	254712.4628	905.294		MILE POST 0.98, 12.8 METERS SOUTH OF CENTERLINE OF PTW, IN FRONT OF SOUTH SHORE GREENHOUSE, 3.7 METERS WEST OF OLD BOAT WHICH HAS BEEN CONVERTED INTO A PLANTER, SET WITNESS PIPE 0.3 METER SOUTH.
1A	392264.8926	254988.0639	907.149		MILE POST 1.16, 12.8 METERS SOUTH OF CENTERLINE OF PTW, 1.1 METER EAST OF CENTERLINE OF DRIVEWAY WITH ROCK MASONRY GATE POSTS, 5.5 METERS NORTH OF SOUTH RIGHT OF WAY FENCE, SET WITNESS POST 5.5 METERS SOUTH IN RIGHT OF WAY FENCE.
1B	392244.0657	255331.4893	918.992		MILE POST 1.37, 11.9 METERS SOUTH OF CENTERLINE OF PTW, 6.4 METERS NORTH OF SOUTH RIGHT OF WAY FENCE, ON SUMMIT OF HILL, 2.7 METERS EAST AND 1.8 METER NORTH OF MANHOLE COVER SET IN CONCRETE, SET WITNESS POST 6.4 METERS SOUTH IN RIGHT OF WAY FENCE.
1C	392215.2029	255748.6646	913.640		MILE POST 1.63, 13.7 METERS SOUTH OF CENTERLINE OF PTW, 4.6 METERS NORTH OF SOUTH RIGHT OF WAY FENCE, 10.1 METERS EAST AND 1.5 METER NORTH OF MANHOLE COVER SET IN CONCRETE, SET WITNESS POST 1.0 METER SOUTH.
1D	392197.7586	256030.9772	912.352		MILE POST 1.80, 13.4 METERS SOUTH OF CENTERLINE OF PTW, 4.9 METERS NORTH OF CORNER IN SOUTH RIGHT OF WAY FENCE, 18.3 METERS SOUTH OF CENTERLINE OF SKEWED TURNOUT TO B & B RANCH, SET WITNESS POST 1.0 METER SOUTH.
2A	392186.0640	256606.7348	893.889		MILE POST 2.16, 12.2 METERS NORTH OF CENTERLINE OF PTW, 1.8 METERS SOUTH OF CORNER IN NORTH RIGHT OF WAY FENCE, 3.0 METERS EAST OF CENTERLINE OF DRIVEWAY TO SPECKERT RANCH, 0.9 METER SOUTH AND 0.5 METER WEST OF POWER POLE #065061, SET WITNESS POST 1.8 METER NORTH, IN NOTRH RIGHT OF WAY FENCE.
2B	392136.7683	256926.7596	891.857		MILE POST 2.36, 16.2 METERS SOUTH OF CENTERLINE OF PTW, 2.1 METERS NORTH OF SOUTH RIGHT OF WAY FENCE, SET WITNESS POST 2.1 METERS SOUTH, IN RIGHT OF WAY FENCE.
2C	392118.6256	257248.5946	891.325		MILE POST 2.56, 13.1 METERS SOUTH OF CENTERLINE OF PTW, 5.2 METERS NORTH OF ANGLE POINT IN SOUTH RIGHT OF WAY FENCE, 3.7 METERS NORTH AND 0.6 METER WEST OF 0.2 METER X 0.6 METER PHONE PEDESTAL, 7.9 METERS EAST OF CENTERLINE TURTLE LAKE ROAD, SET WITNESS POST 5.2 METERS SOUTH IN SOUTH RIGHT OF WAY FENCE.
2D	392120.4715	257616.2347	891.052		MILE POST 2.79, 11.9 METERS NORTH OF CENTERLINE OF PTW, 4.6 METERS SOUTH OF NORTH RIGHT OF WAY FENCE, 4.6 METERS SOUTH AND 1.5 METERS EAST OF EAST EDGE OF YARD GATE IN FRONT OF WHITE HOUSE (ADDRESS 2801), SET WITNESS PIPE 4.6 METERS NORTH, IN RIGHT OF WAY FENCE.
3A	392071.0976	258070.7316	889.000		MILE POST 3.08, 7.3 METERS SOUTH OF CENTERLINE OF PTW, 11.0 METERS NORTH OF SOUTH RIGHT OF WAY FENCE, 19.2 METERS EAST OF CENTERLINE OF MOSS CREEK LANE ON SOUTH EDGE OF SMALL TURN-OUT, SET WITNESS POST 3.0 METERS NORTH.
58B	392331.2528	253158.2686	925.324		MP-58.9, APPROX. 60' RIGHT OF PTW 2.8' EAST OF MONUMENT 2" MDT ALUM CAP
59X	392599.5578	253021.0972	927.776		MP-59.2, APPROX. 60' LEFT OF PTW 1.0' SOUTHWEST OF MONUMENT 2" MDT ALUM CAP

NOTE: PROJECT COMBINATION SCALE FACTOR= 0.999319004

- NOTES: 1. ALL MEASUREMENTS ARE METRIC EXCEPT AS NOTED
2. THE PROPOSED R/W LINE WHERE A SPIRAL CURVE TRANSITION IS USED IS A CHORD RATHER THAN A CONCENTRIC CURVE.
3. THE ENGLISH AREAS ARE FOR INFORMATIONAL PURPOSES ONLY.
4. ALL STATIONS AND OFFSETS FOR R/W BREAKS ARE IN REFERENCE TO THE R/W BASELINE.

BACKSLOPE LIMITS INCLUDE ROUNDING	CONSTRUCTION LIMITS:
	CUT SECTION TOE OF FILL
FWHA/DOT APPROVAL	12-03-02
MAP REVISED	03-31-04 08-03-04


MONTANA
DEPARTMENT OF TRANSPORTATION
RIGHT OF WAY PLAN
LAKE COUNTY

SEE SHEET NO. 2 FOR OWNERSHIP NAMES, ADDRESSES, AREAS, ETC.

ROAD APPROACHES						
PARCELS SERVED	SIDE	FARM FIELD		RESIDENTIAL		PUBLIC
		(1), (2)	(2)	(2)	(2)	
		STATION	STATION	STATION	STATION	
1	LT			3+05, 3+25, 3+55**	LT	2+13
2	LT			3+67, 3+92**		
4	LT			4+25**		
5	LT			4+58**		
7	LT			5+12**		
6	RT			1+20		
6, 8	RT			2+13		
9	LT		2+57	3+00		

(1) FARM FIELD APPROACH FOR AGRICULTURAL USE ONLY
(2) ROAD APPROACH LOCATIONS FIXED
* JOINT USE WITH OTHER PARCEL AT SAME STATION
** STATIONING TO ACCESS ROAD, NOT MAINLINE.

STATE	RIGHT OF WAY ID.	SHEET NO.	TOTAL SHEETS
MONTANA	STPP 52-1(21)0	7	22
PROJECT NUMBER 4036-021			
POLSON-EAST			

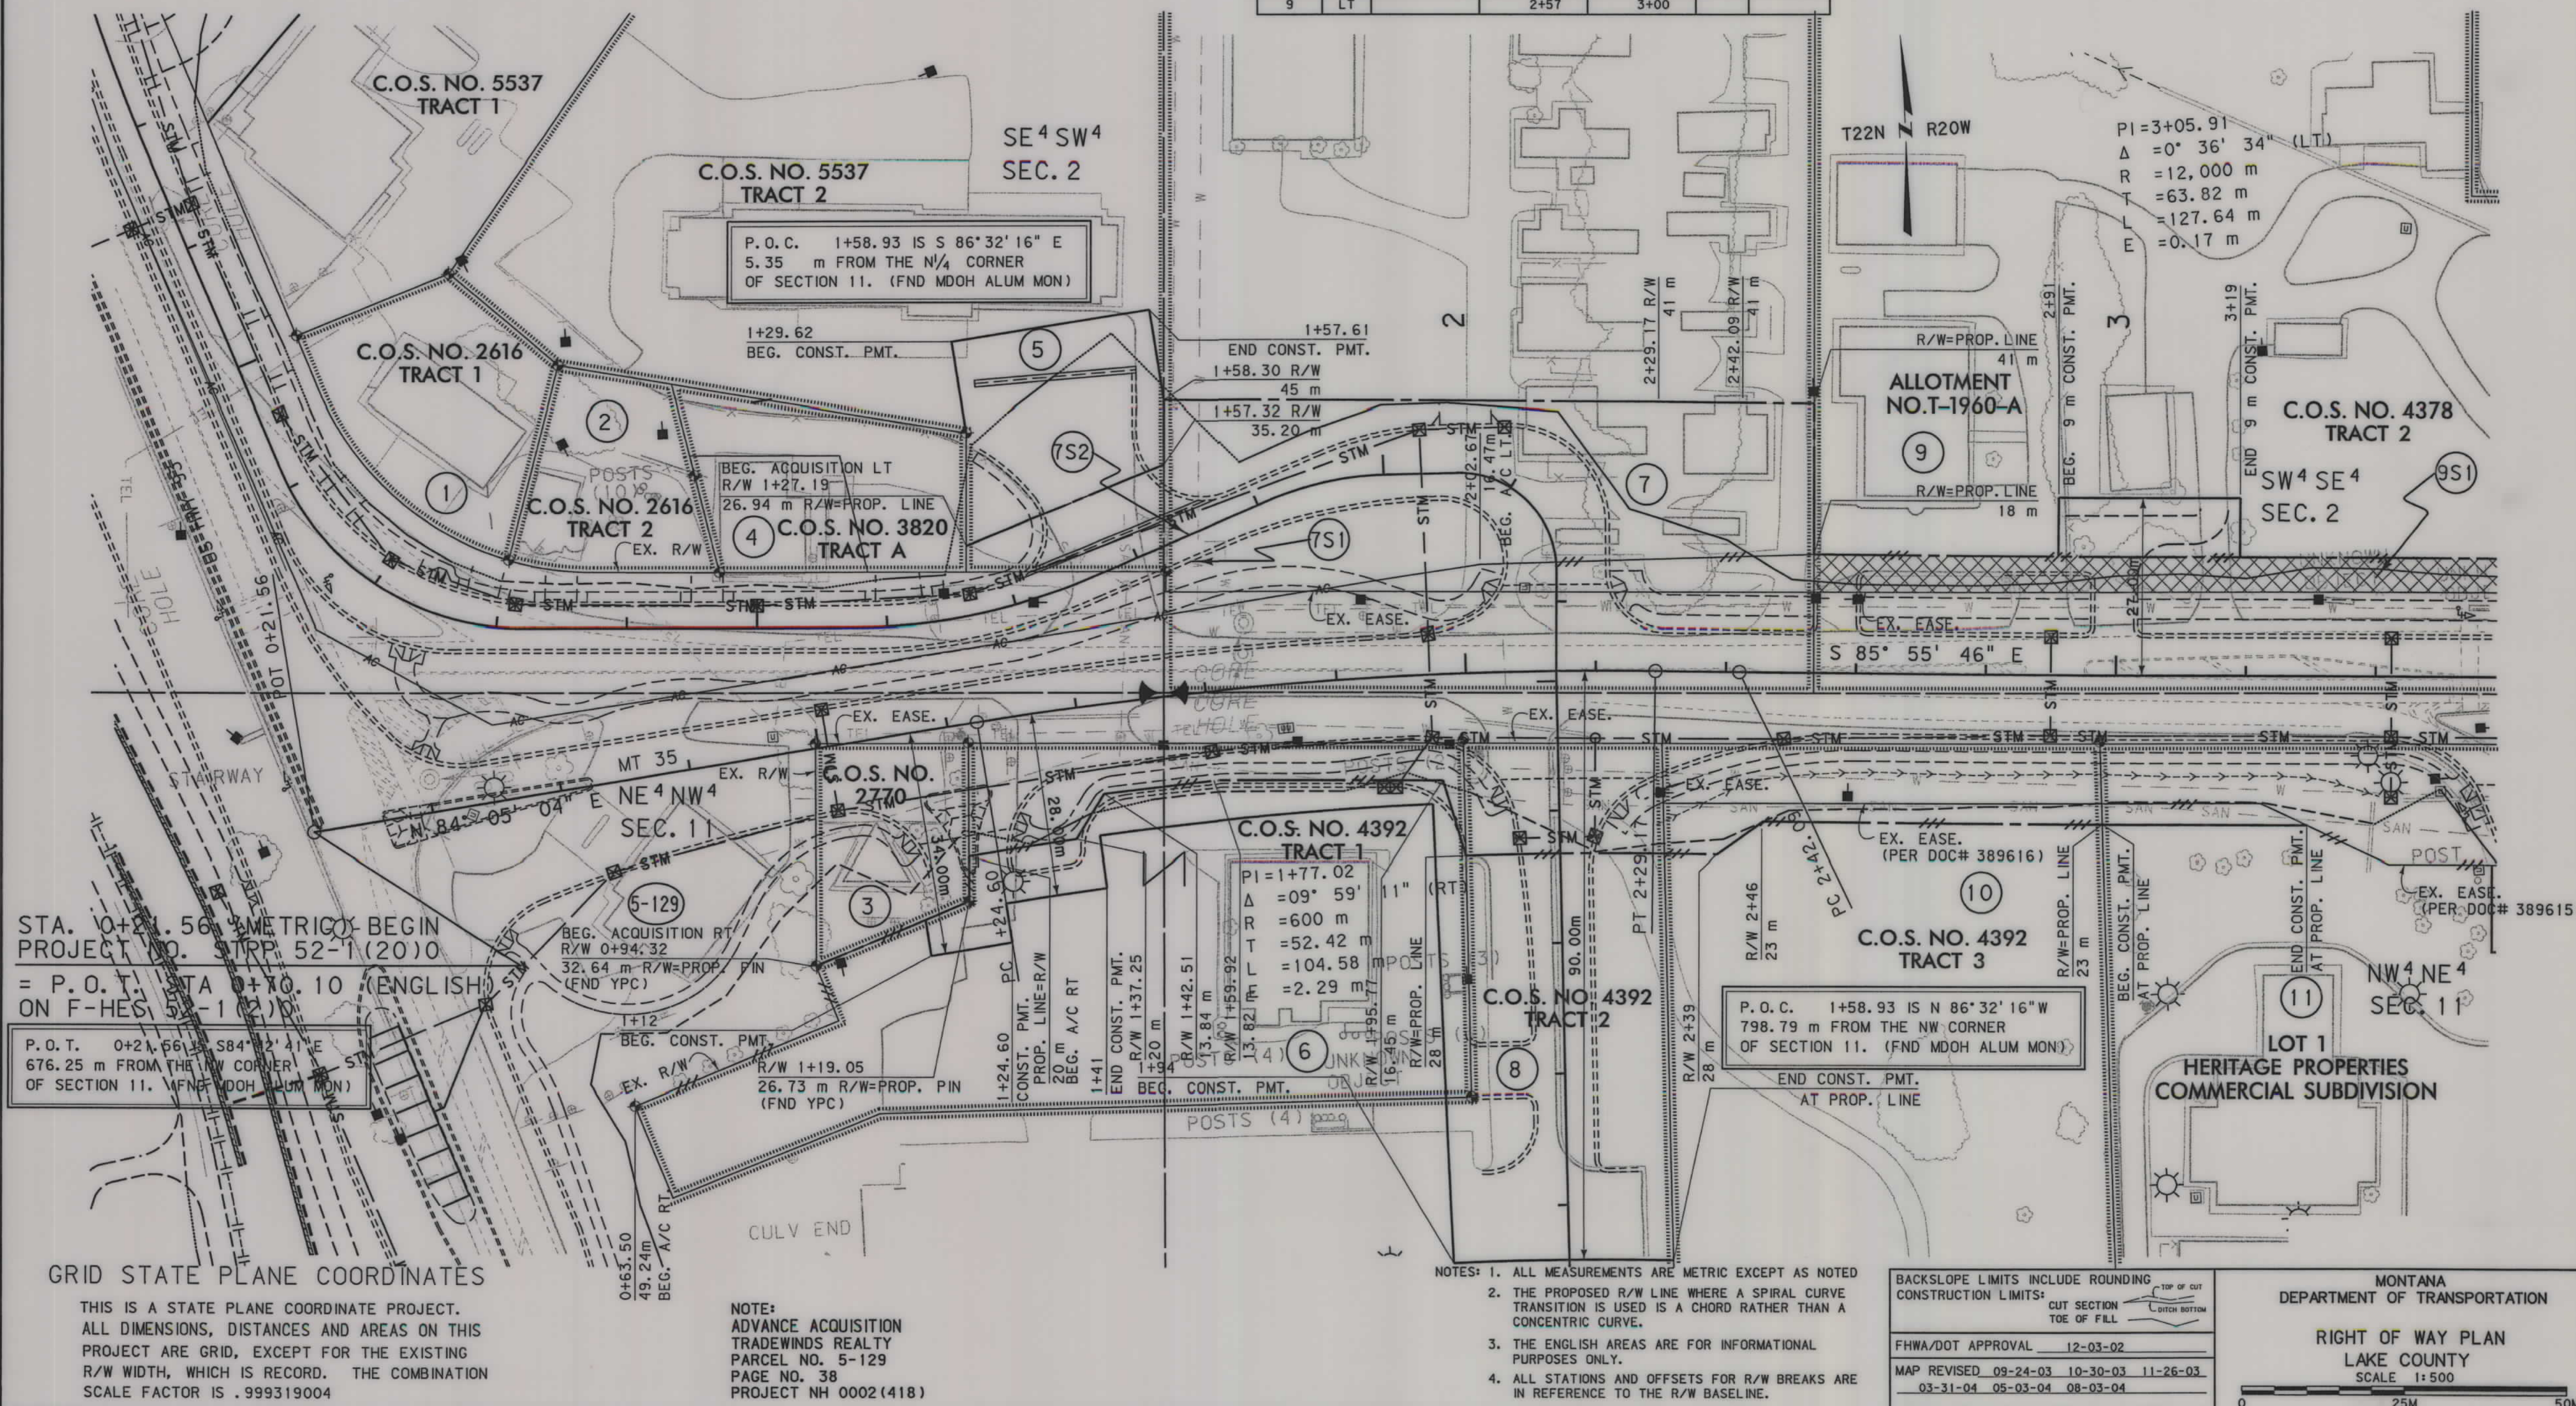


SEE SHEET NO. 2 FOR OWNERSHIP NAMES, ADDRESSES, AREAS, ETC.

ROAD APPROACHES						
PARCELS SERVED	SIDE	FARM FIELD	RESIDENTIAL	COMMERCIAL	PUBLIC	
		(1), (2)	(2)	(2)	SIDE	STATION
12	LT			4+20	RT	3+65
9.1	LT			4+65		
9.2	LT		5+25			
16	LT		5+90			
17	RT		5+53			
17	RT		6+23			
18	LT		6+55			
20	LT		7+03			

(1) FARM FIELD APPROACH FOR AGRICULTURAL USE ONLY
(2) ROAD APPROACH LOCATIONS FIXED
* JOINT USE WITH OTHER PARCEL AT SAME STATION

STATE	RIGHT OF WAY ID.	SHEET NO.	TOTAL SHEETS
MONTANA	STPP 52-1(21)0	8	22
PROJECT NUMBER 4036-021			

POLSON-EAST

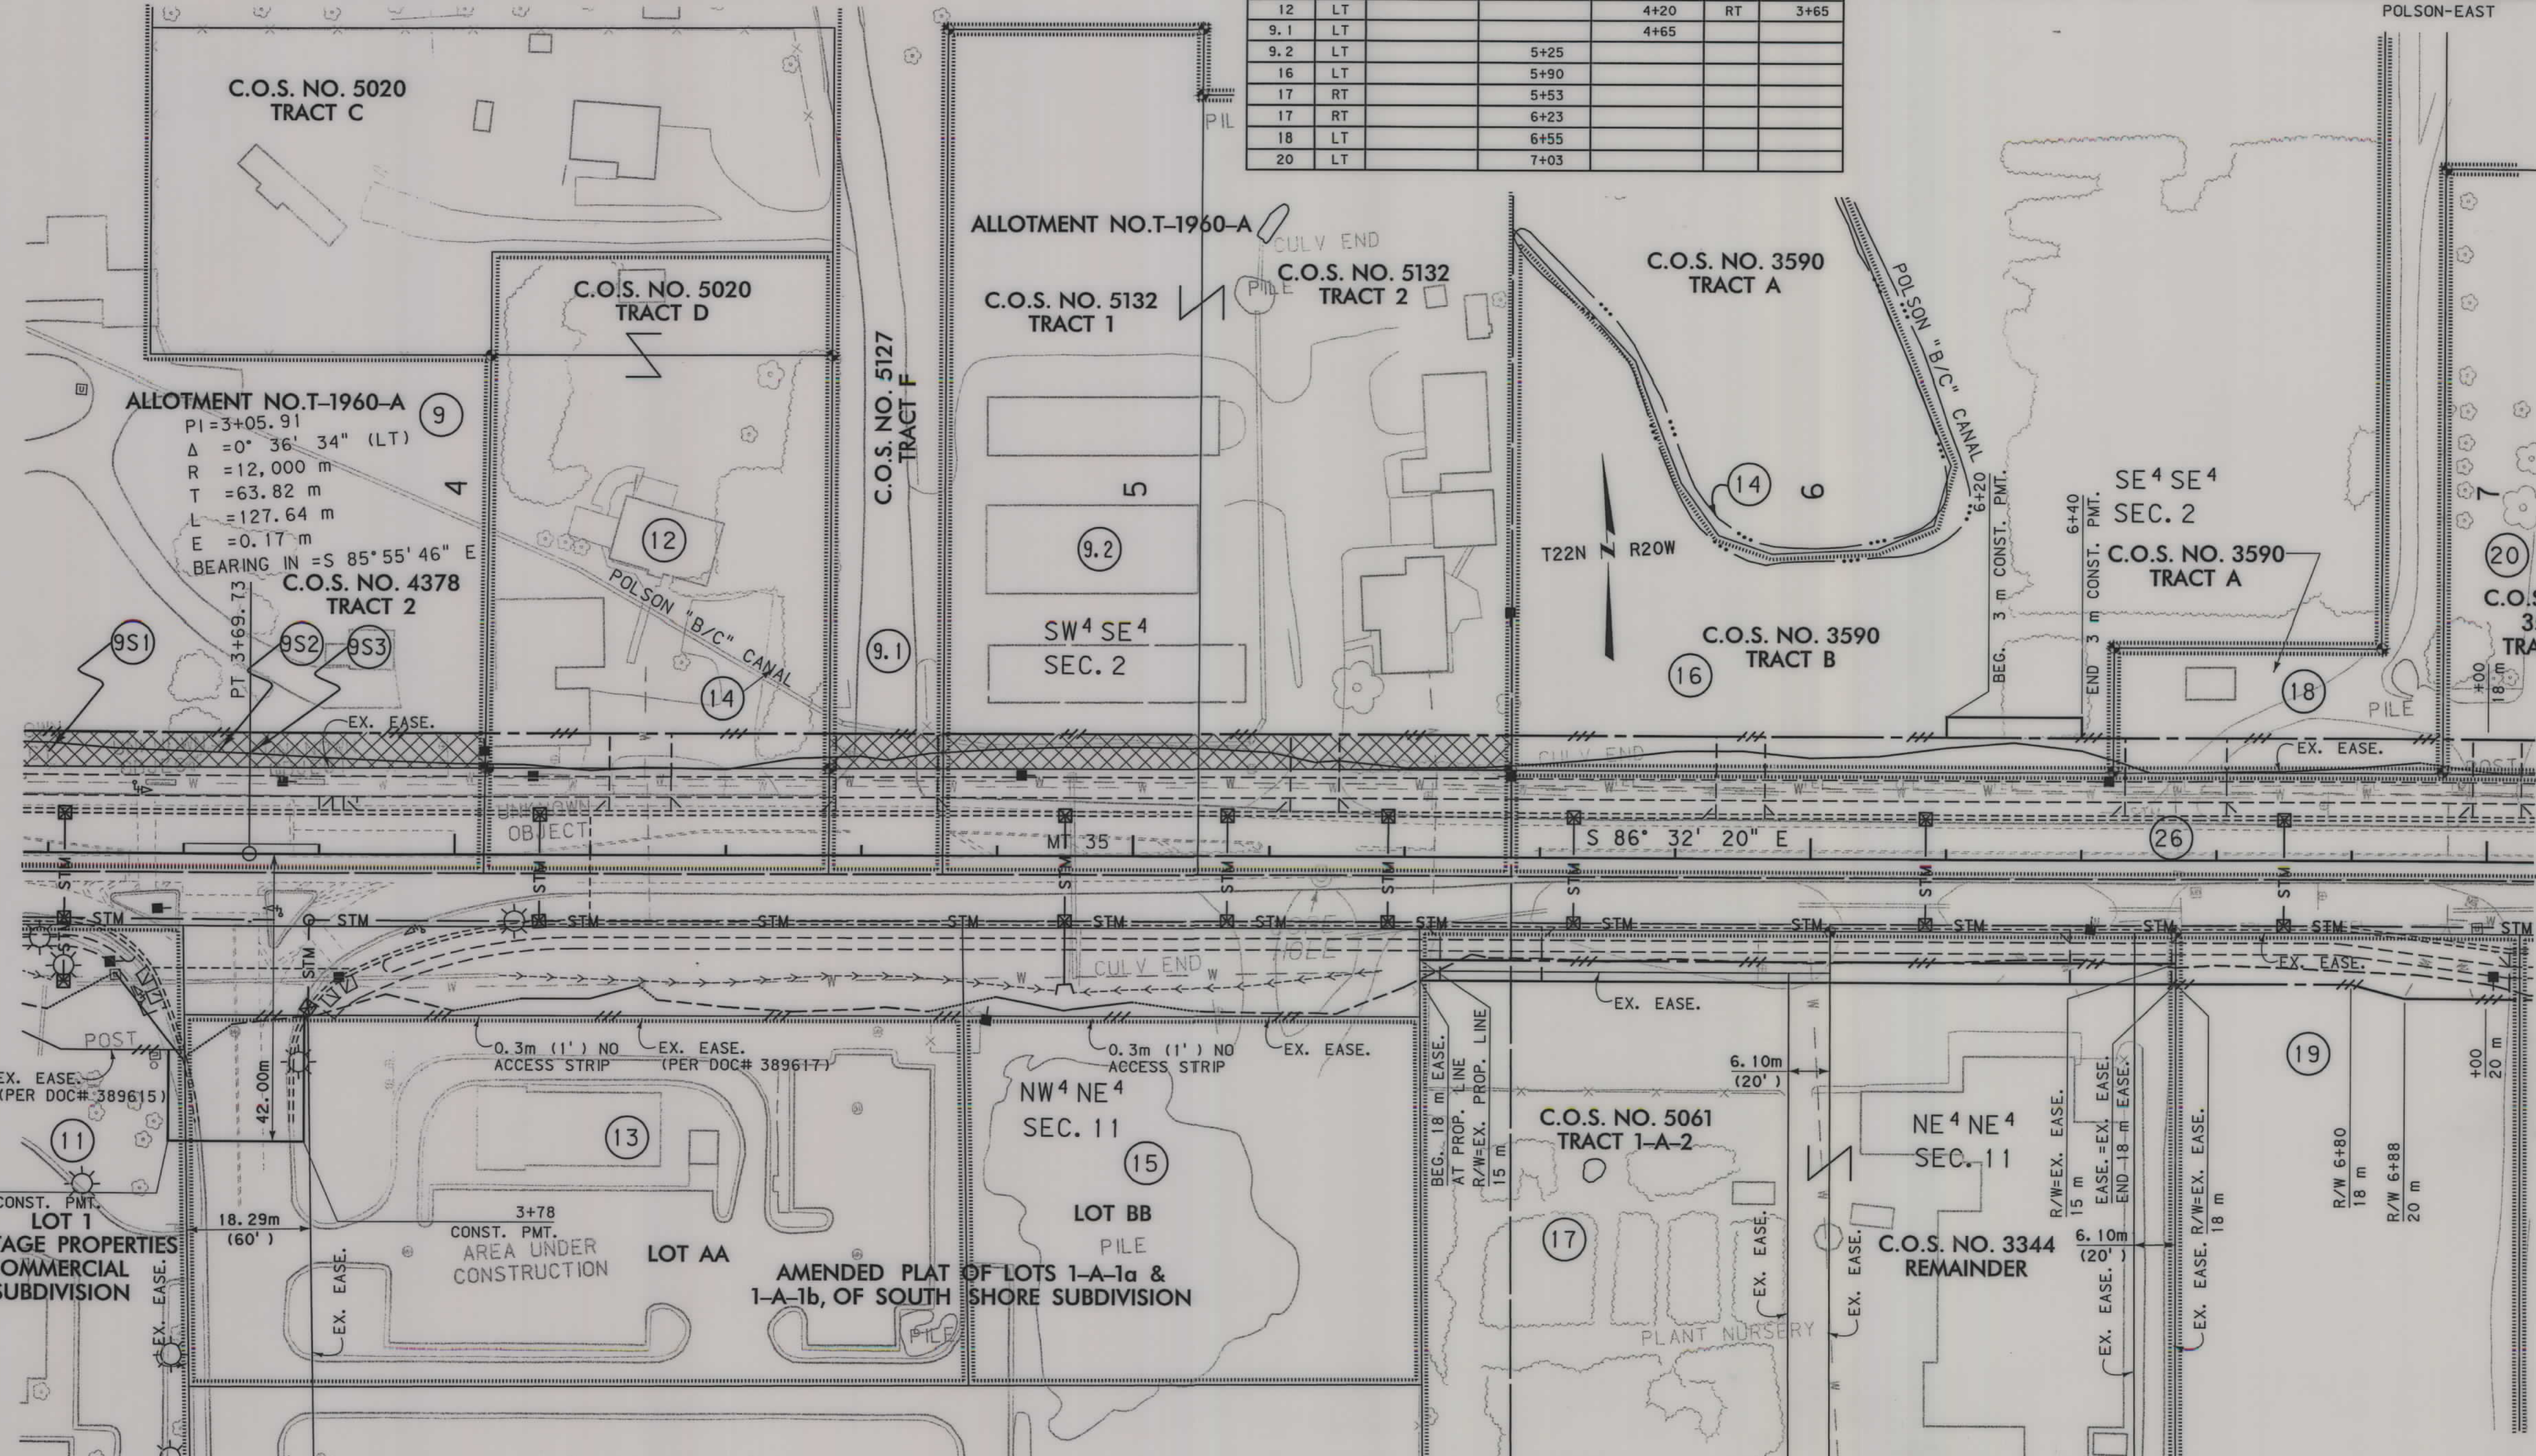

GRID STATE PLANE COORDINATES

THIS IS A STATE PLANE COORDINATE PROJECT.
ALL DIMENSIONS, DISTANCES AND AREAS ON THIS
PROJECT ARE GRID, EXCEPT FOR THE EXISTING
R/W WIDTH, WHICH IS RECORD. THE COMBINATION
SCALE FACTOR IS .999319004

- NOTES:
1. ALL MEASUREMENTS ARE METRIC EXCEPT AS NOTED
 2. THE PROPOSED R/W LINE WHERE A SPIRAL CURVE TRANSITION IS USED IS A CHORD RATHER THAN A CONCENTRIC CURVE.
 3. THE ENGLISH AREAS ARE FOR INFORMATIONAL PURPOSES ONLY.
 4. ALL STATIONS AND OFFSETS FOR R/W BREAKS ARE IN REFERENCE TO THE R/W BASELINE.

BACKSLOPE LIMITS INCLUDE ROUNDING	
CONSTRUCTION LIMITS:	CUT SECTION TOE OF FILL
FHWA/DOT APPROVAL 12-3-02	
MAP REVISED 09-24-03 10-30-03 11-26-03	
03-19-04 03-31-04 08-03-04 10-26-04	

MONTANA
DEPARTMENT OF TRANSPORTATION

RIGHT OF WAY PLAN
LAKE COUNTY
SCALE 1:500



RDROW

C:\dms\4036\RDPLN\201.DGN
1/25/2006
3:09:49 PM
J0460


SEE SHEET NO. 2 FOR OWNERSHIP NAMES, ADDRESSES, AREAS, ETC.

ROAD APPROACHES						
PARCELS SERVED	SIDE	FARM FIELD	RESIDENTIAL	COMMERCIAL	PUBLIC	
		(1), (2) STATION	(2) STATION	(2) STATION	SIDE	STATION
19, 21	RT		7+08			
23	RT		7+95			
22	LT			8+10		
25	RT		8+40			
24	LT	8+45	8+83			
					LT	9+55
28	RT		9+62			

- (1) FARM FIELD APPROACH FOR AGRICULTURAL USE ONLY
(2) ROAD APPROACH LOCATIONS FIXED
* JOINT USE WITH OTHER PARCEL AT SAME STATION

STATE	RIGHT OF WAY ID.	SHEET NO.	TOTAL SHEETS
MONTANA	STPP 52-1 (21) 0	9	22

PROJECT NUMBER 4036-021

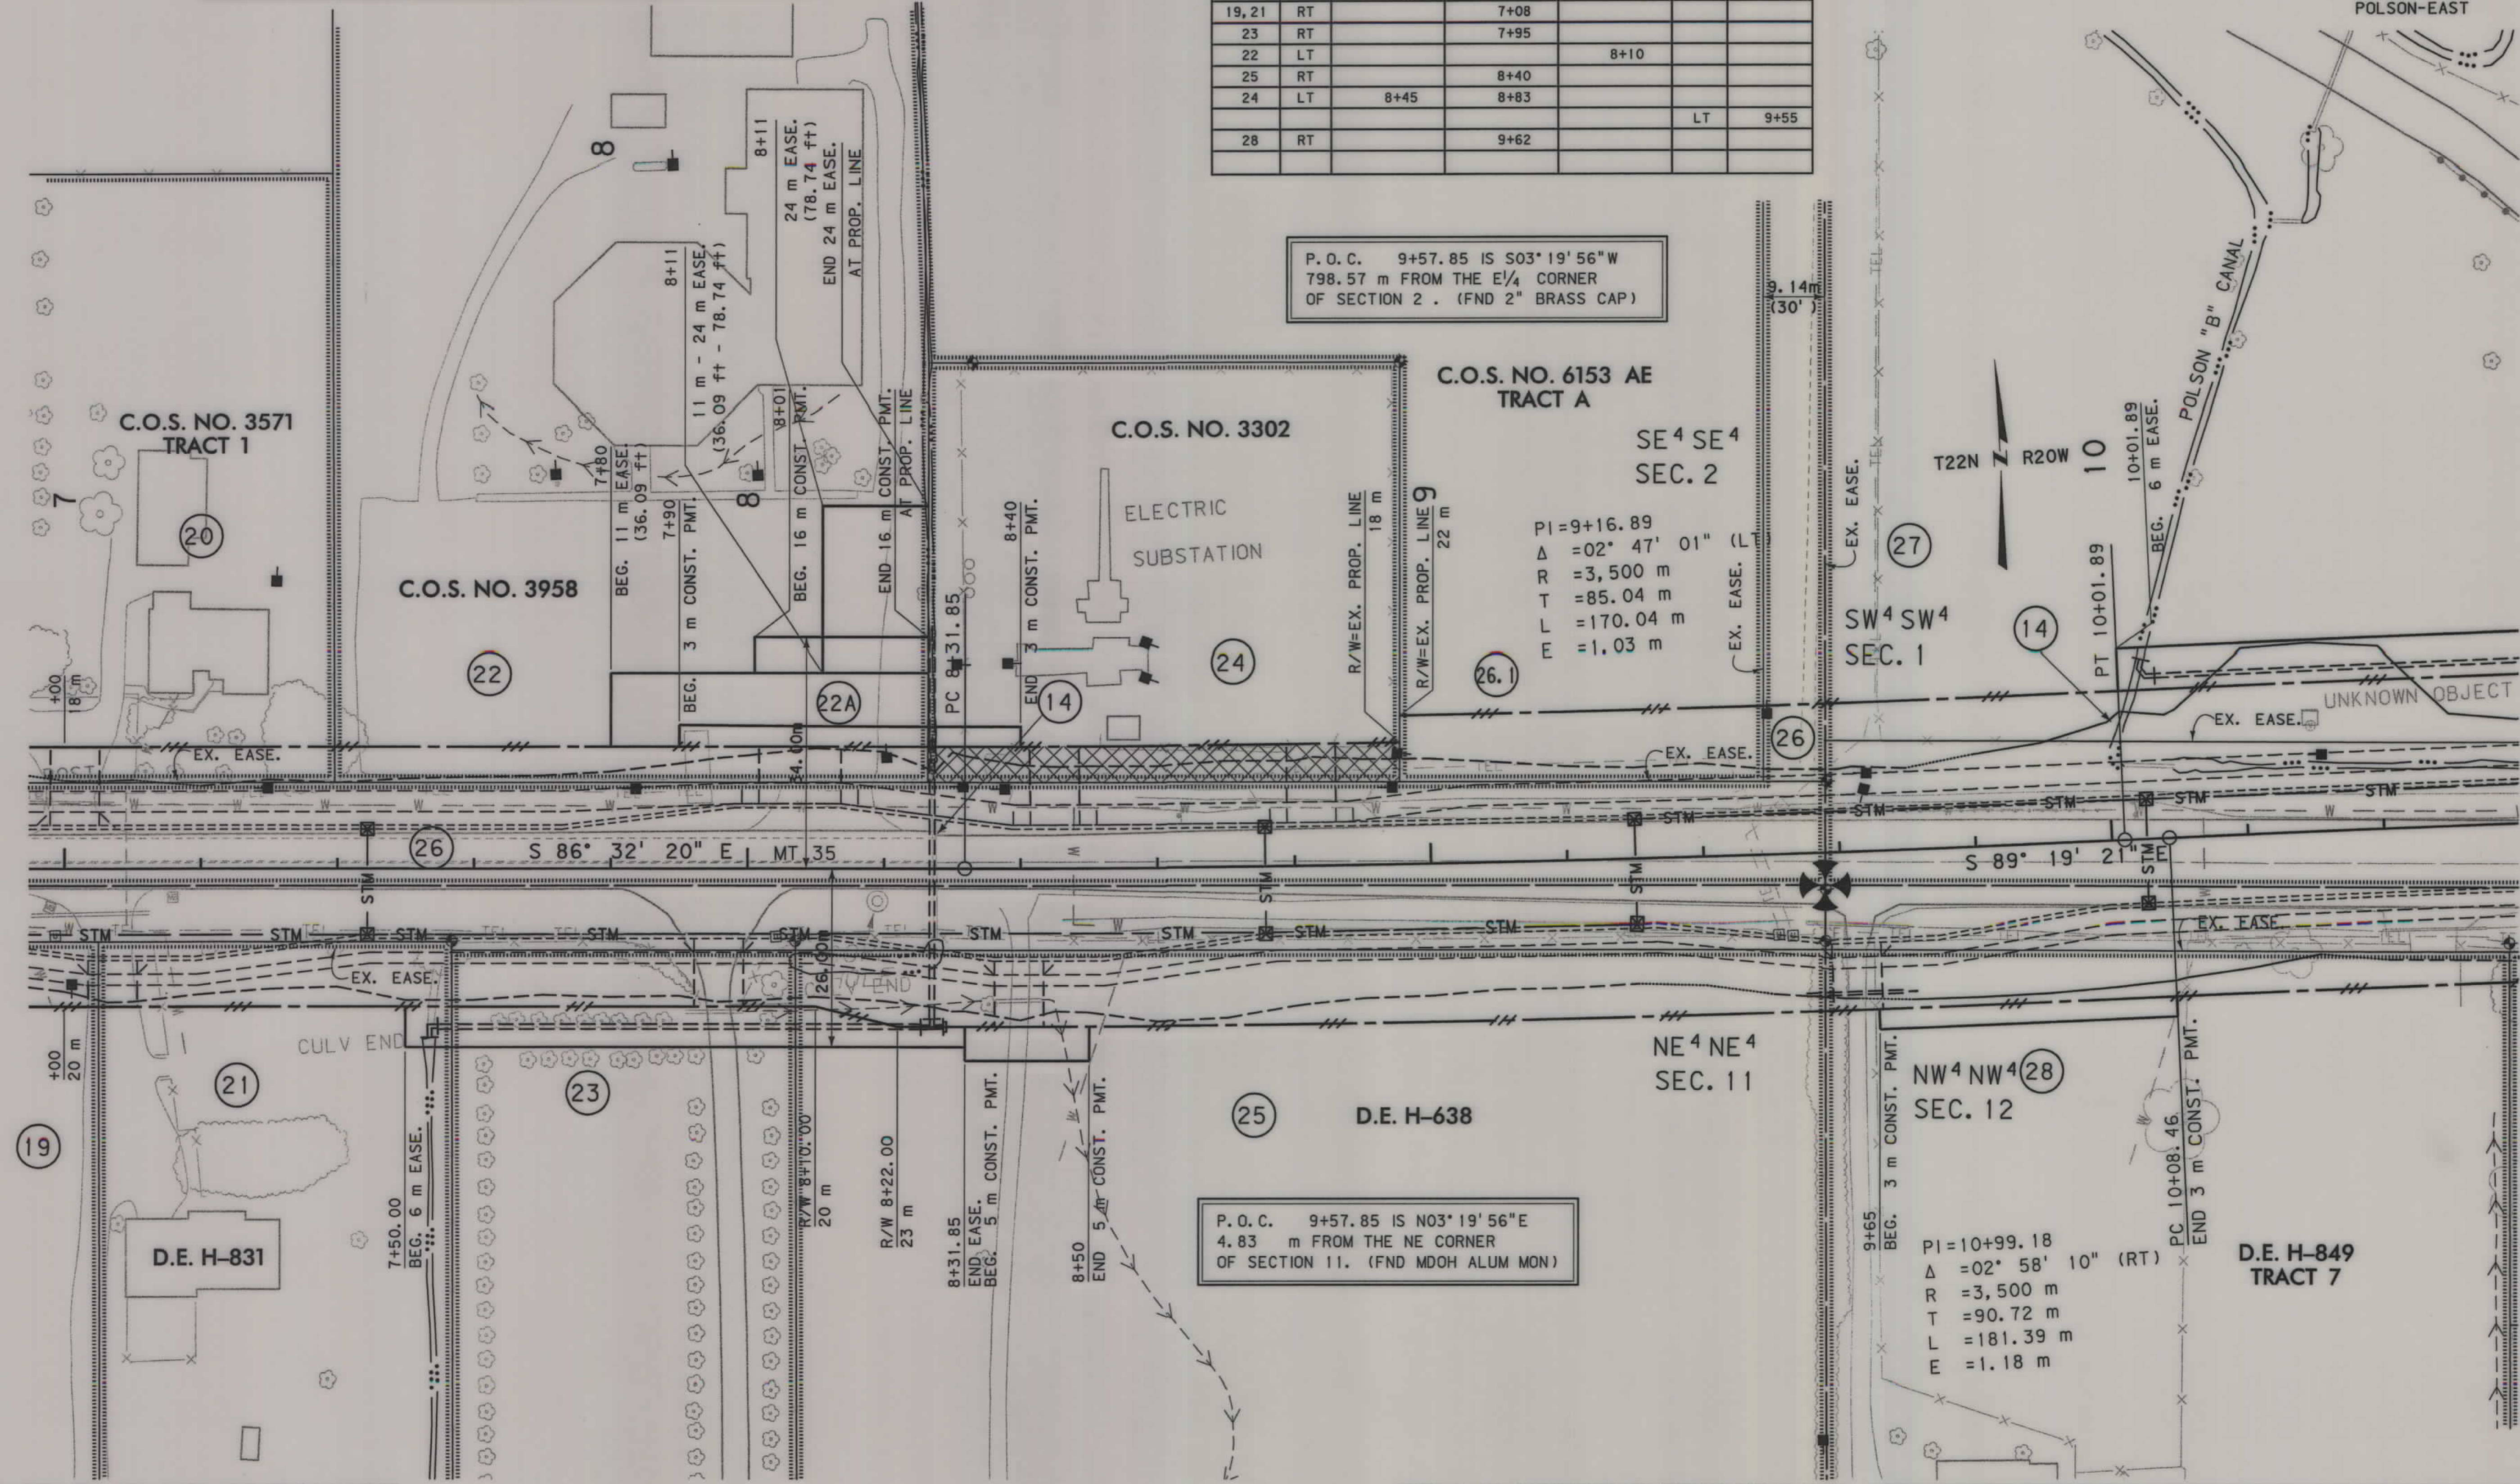

P.O.C. 9+57.85 IS S03°19'56"W
798.57 m FROM THE E/4 CORNER
OF SECTION 2. (FND 2" BRASS CAP)

C.O.S. NO. 6153 AE TRACT A
SE 4 SE 4
SEC. 2
PI=9+16.89
Δ=02° 47' 01" (L)
R=3,500 m
T=85.04 m
L=170.04 m
E=1.03 m

P.O.C. 9+57.85 IS N03°19'56"E
4.83 m FROM THE NE CORNER
OF SECTION 11. (FND MDOH ALUM MON)

PI=10+99.18
Δ=02° 58' 10" (RT)
R=3,500 m
T=90.72 m
L=181.39 m
E=1.18 m

- NOTES: 1. ALL MEASUREMENTS ARE METRIC EXCEPT AS NOTED
2. THE PROPOSED R/W LINE WHERE A SPIRAL CURVE TRANSITION IS USED IS A CHORD RATHER THAN A CONCENTRIC CURVE.
3. THE ENGLISH AREAS ARE FOR INFORMATIONAL PURPOSES ONLY.
4. ALL STATIONS AND OFFSETS FOR R/W BREAKS ARE IN REFERENCE TO THE R/W BASELINE.

BACKSLOPE LIMITS INCLUDE ROUNDING			
CONSTRUCTION LIMITS:			
	CUT SECTION	TOE OF CUT	TOE OF FILL
FHWA/DOT APPROVAL 12-3-02			
MAP REVISED	09-24-03	10-10-03	10-30-03
	11-26-03	12-24-03	02-20-04
	08-03-04	09-23-04	08-30-05
			10-17-05

MONTANA
DEPARTMENT OF TRANSPORTATION

RIGHT OF WAY PLAN
LAKE COUNTY
SCALE 1"=500'

0 25M 50M

GRID STATE PLANE COORDINATES

THIS IS A STATE PLANE COORDINATE PROJECT.
ALL DIMENSIONS, DISTANCES AND AREAS ON THIS
PROJECT ARE GRID, EXCEPT FOR THE EXISTING
R/W WIDTH, WHICH IS RECORD. THE COMBINATION
SCALE FACTOR IS .999319004

MAP REVISED 01-25-06



RDROW

C:\dm\4036\ROPL\N202.dgn
8/12/2004 8:32:19 AM
U0034


SEE SHEET NO. 2 FOR OWNERSHIP NAMES, ADDRESSES, AREAS, ETC.

ROAD APPROACHES					
PARCELS SERVED	SIDE	FARM FIELD	RESIDENTIAL	COMMERCIAL	PUBLIC
		(1), (2)	(2)	(2)	
		STATION	STATION	STATION	STATION
					LT 10+95
					RT 11+55
30	RT		12+59		
31	RT		13+40		
32	RT		13+85		

(1) FARM FIELD APPROACH FOR AGRICULTURAL USE ONLY
(2) ROAD APPROACH LOCATIONS FIXED
* JOINT USE WITH OTHER PARCEL AT SAME STATION

STATE	RIGHT OF WAY ID.	SHEET NO.	TOTAL SHEETS
MONTANA	STPP 52-1(21)0	10	22

PROJECT NUMBER 4036-021

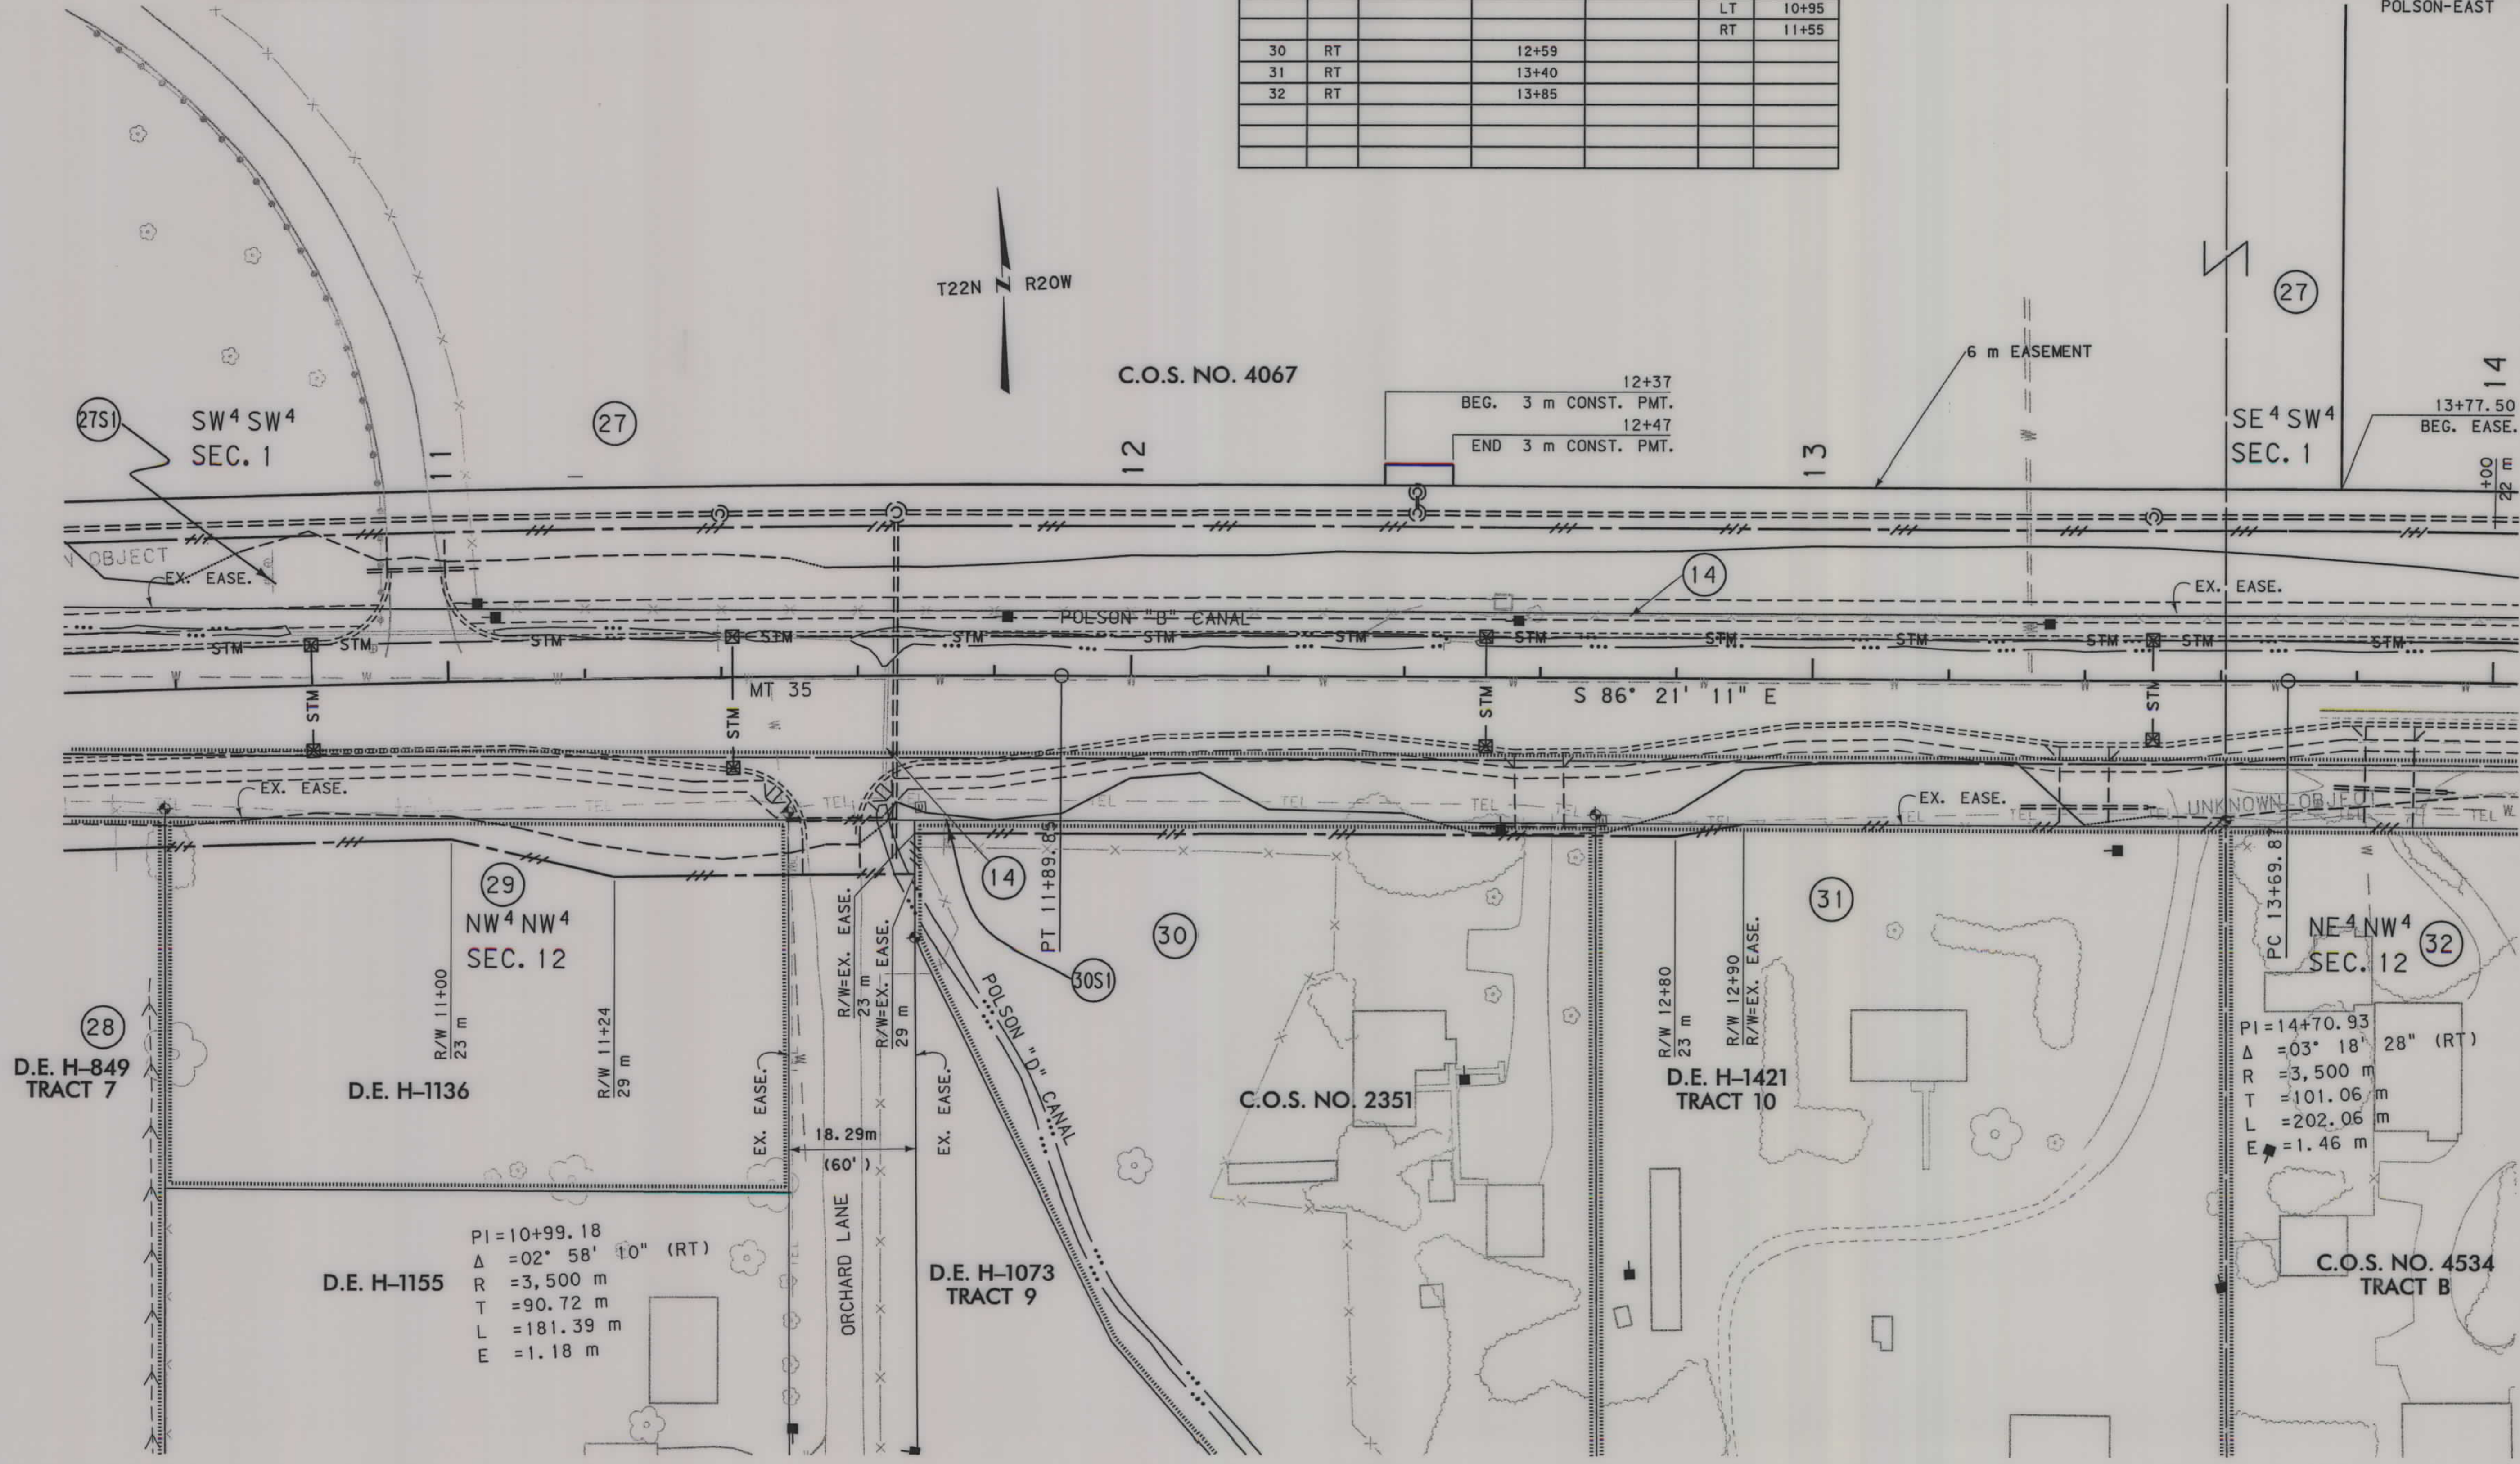

GRID STATE PLANE COORDINATES
THIS IS A STATE PLANE COORDINATE PROJECT.
ALL DIMENSIONS, DISTANCES AND AREAS ON THIS
PROJECT ARE GRID, EXCEPT FOR THE EXISTING
R/W WIDTH, WHICH IS RECORD. THE COMBINATION
SCALE FACTOR IS .999319004

- NOTES:
1. ALL MEASUREMENTS ARE METRIC EXCEPT AS NOTED
 2. THE PROPOSED R/W LINE WHERE A SPIRAL CURVE TRANSITION IS USED IS A CHORD RATHER THAN A CONCENTRIC CURVE.
 3. THE ENGLISH AREAS ARE FOR INFORMATIONAL PURPOSES ONLY.
 4. ALL STATIONS AND OFFSETS FOR R/W BREAKS ARE IN REFERENCE TO THE R/W BASELINE.

BACKSLOPE LIMITS INCLUDE ROUNDING
CONSTRUCTION LIMITS:
CUT SECTION
TOE OF FILL
TOP OF CUT
DITCH BOTTOM

FHWA/DOT APPROVAL 12-3-02


MAP REVISED 09-24-03 10-30-03 11-26-03
03-15-04 03-31-04 08-03-04

MONTANA
DEPARTMENT OF TRANSPORTATION

RIGHT OF WAY PLAN
LAKE COUNTY
SCALE 1:500

0 25M 50M

C.O.S. NO. 4677
TRACT 2

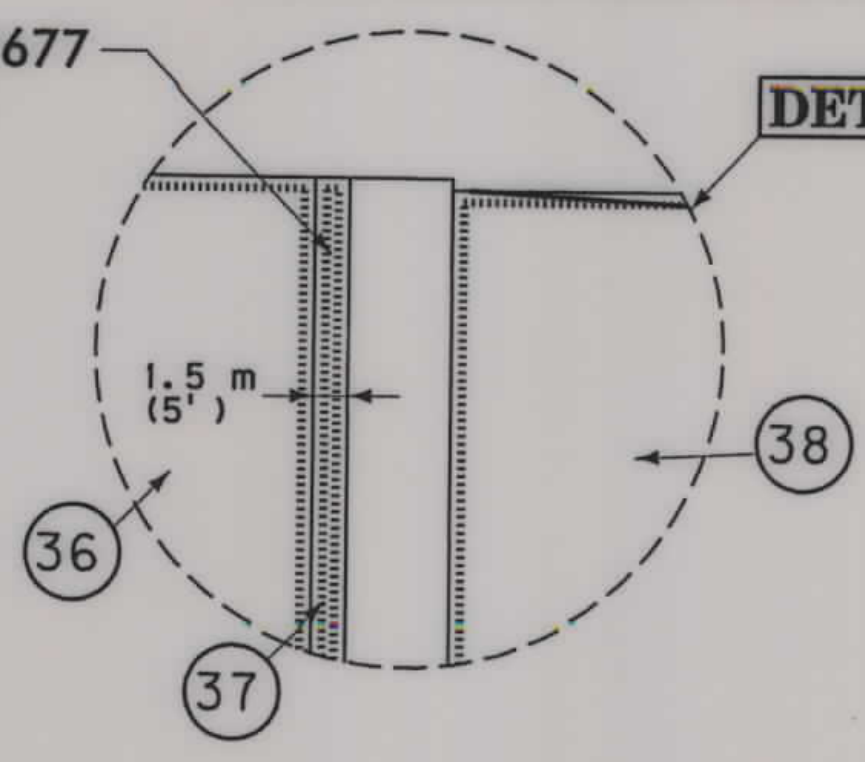

SEE SHEET NO. 2,3 FOR OWNERSHIP NAMES, ADDRESSES, AREAS, ETC.

DETAIL - NOT TO SCALE

FOR DETAIL-SEE SHEET 20

P.O.T. 16+84.10 IS S 86°19'08" E
725.78 m FROM THE NW CORNER
OF SECTION 12. (FND MDOH ALUM MON)

PI=14+70.93
Δ=03°18'28" (RT)
R=3,500 m
T=101.06 m
L=202.06 m
E=1.46 m

STORM WATER
DETENTION/WATER
QUALITY POND SITE

SE 4 SW 4
SEC. 1

27DP

27S2

ROAD APPROACHES						
PARCELS SERVED	SIDE	FARM FIELD	RESIDENTIAL	COMMERCIAL	PUBLIC	
		(1), (2)	(2)	(2)	SIDE	STATION
		STATION	STATION	STATION		
33	RT		14+22			
34	RT		14+60			
35	RT		15+04			
27	LT	15+05				
36, 38	RT		15+65			
38	RT			16+12		
40	RT		16+55			
39	LT		17+05			

(1) FARM FIELD APPROACH FOR AGRICULTURAL USE ONLY
(2) ROAD APPROACH LOCATIONS FIXED
* JOINT USE WITH OTHER PARCEL AT SAME STATION

STATE	RIGHT OF WAY ID.	SHEET NO.	TOTAL SHEETS
MONTANA	STPP 52-1(21)0	11	22

PROJECT NUMBER 4036-021
POLSON-EAST

C.O.S. NO. 4534
TRACT-B

D.E. H-148

D.E. H-147

NE 4 NW 4
SEC. 12

C.O.S. NO. 4677
TRACT 1

D.E. H-975
TRACT 4

P.O.T. 16+84.10 IS N 86°19'08" W
79.71 m FROM THE N 1/4 CORNER
OF SECTION 12. (FND MDOH ALUM MON)

D.E. H-975
TRACT 3

D.E. H-975
TRACT 2

D.E. H-975
TRACT 1

GRID STATE PLANE COORDINATES

THIS IS A STATE PLANE COORDINATE PROJECT.
ALL DIMENSIONS, DISTANCES AND AREAS ON THIS
PROJECT ARE GRID, EXCEPT FOR THE EXISTING
R/W WIDTH, WHICH IS RECORD. THE COMBINATION
SCALE FACTOR IS .999319004

- NOTES: 1. ALL MEASUREMENTS ARE METRIC EXCEPT AS NOTED
2. THE PROPOSED R/W LINE WHERE A SPIRAL CURVE
TRANSITION IS USED IS A CHORD RATHER THAN A
CONCENTRIC CURVE.
3. THE ENGLISH AREAS ARE FOR INFORMATIONAL
PURPOSES ONLY.
4. ALL STATIONS AND OFFSETS FOR R/W BREAKS ARE
IN REFERENCE TO THE R/W BASELINE.

BACKSLOPE LIMITS INCLUDE ROUNDING		
CONSTRUCTION LIMITS:		
CUT SECTION	TOP OF CUT	DITCH BOTTOM
FHWA/DOT APPROVAL 12-3-02		
MAP REVISED	09-24-03	10-10-03 10-30-03
	03-15-04	03-31-04 08-03-04

MONTANA
DEPARTMENT OF TRANSPORTATION

RIGHT OF WAY PLAN
LAKE COUNTY
SCALE 1:500

0 25M 50M



RDROW

C:\dgm\4036\ROPLN202.dgn
8/12/2004
8:32:23 AM
U0034

SEE SHEET NO. 3 FOR OWNERSHIP NAMES, ADDRESSES, AREAS, ETC.


ROAD APPROACHES					
PARCELS SERVED	SIDE	FARM FIELD	RESIDENTIAL	COMMERCIAL	PUBLIC
		(1), (2)	(2)	(2)	
		STATION	STATION	STATION	SIDE STATION
42, 43	LT		17+65		
41, 44	RT		17+65		
45	LT		18+02		
46	LT		18+43		
46	LT		19+12		
47	RT		18+85		
47	RT		19+45		
48	RT		20+18		

(1) FARM FIELD APPROACH FOR AGRICULTURAL USE ONLY
(2) ROAD APPROACH LOCATIONS FIXED
* JOINT USE WITH OTHER PARCEL AT SAME STATION

STATE	RIGHT OF WAY ID.	SHEET NO.	TOTAL SHEETS
MONTANA	STPP 52-1(21)0	12	22

PROJECT NUMBER 4036-021

POLSON-EAST

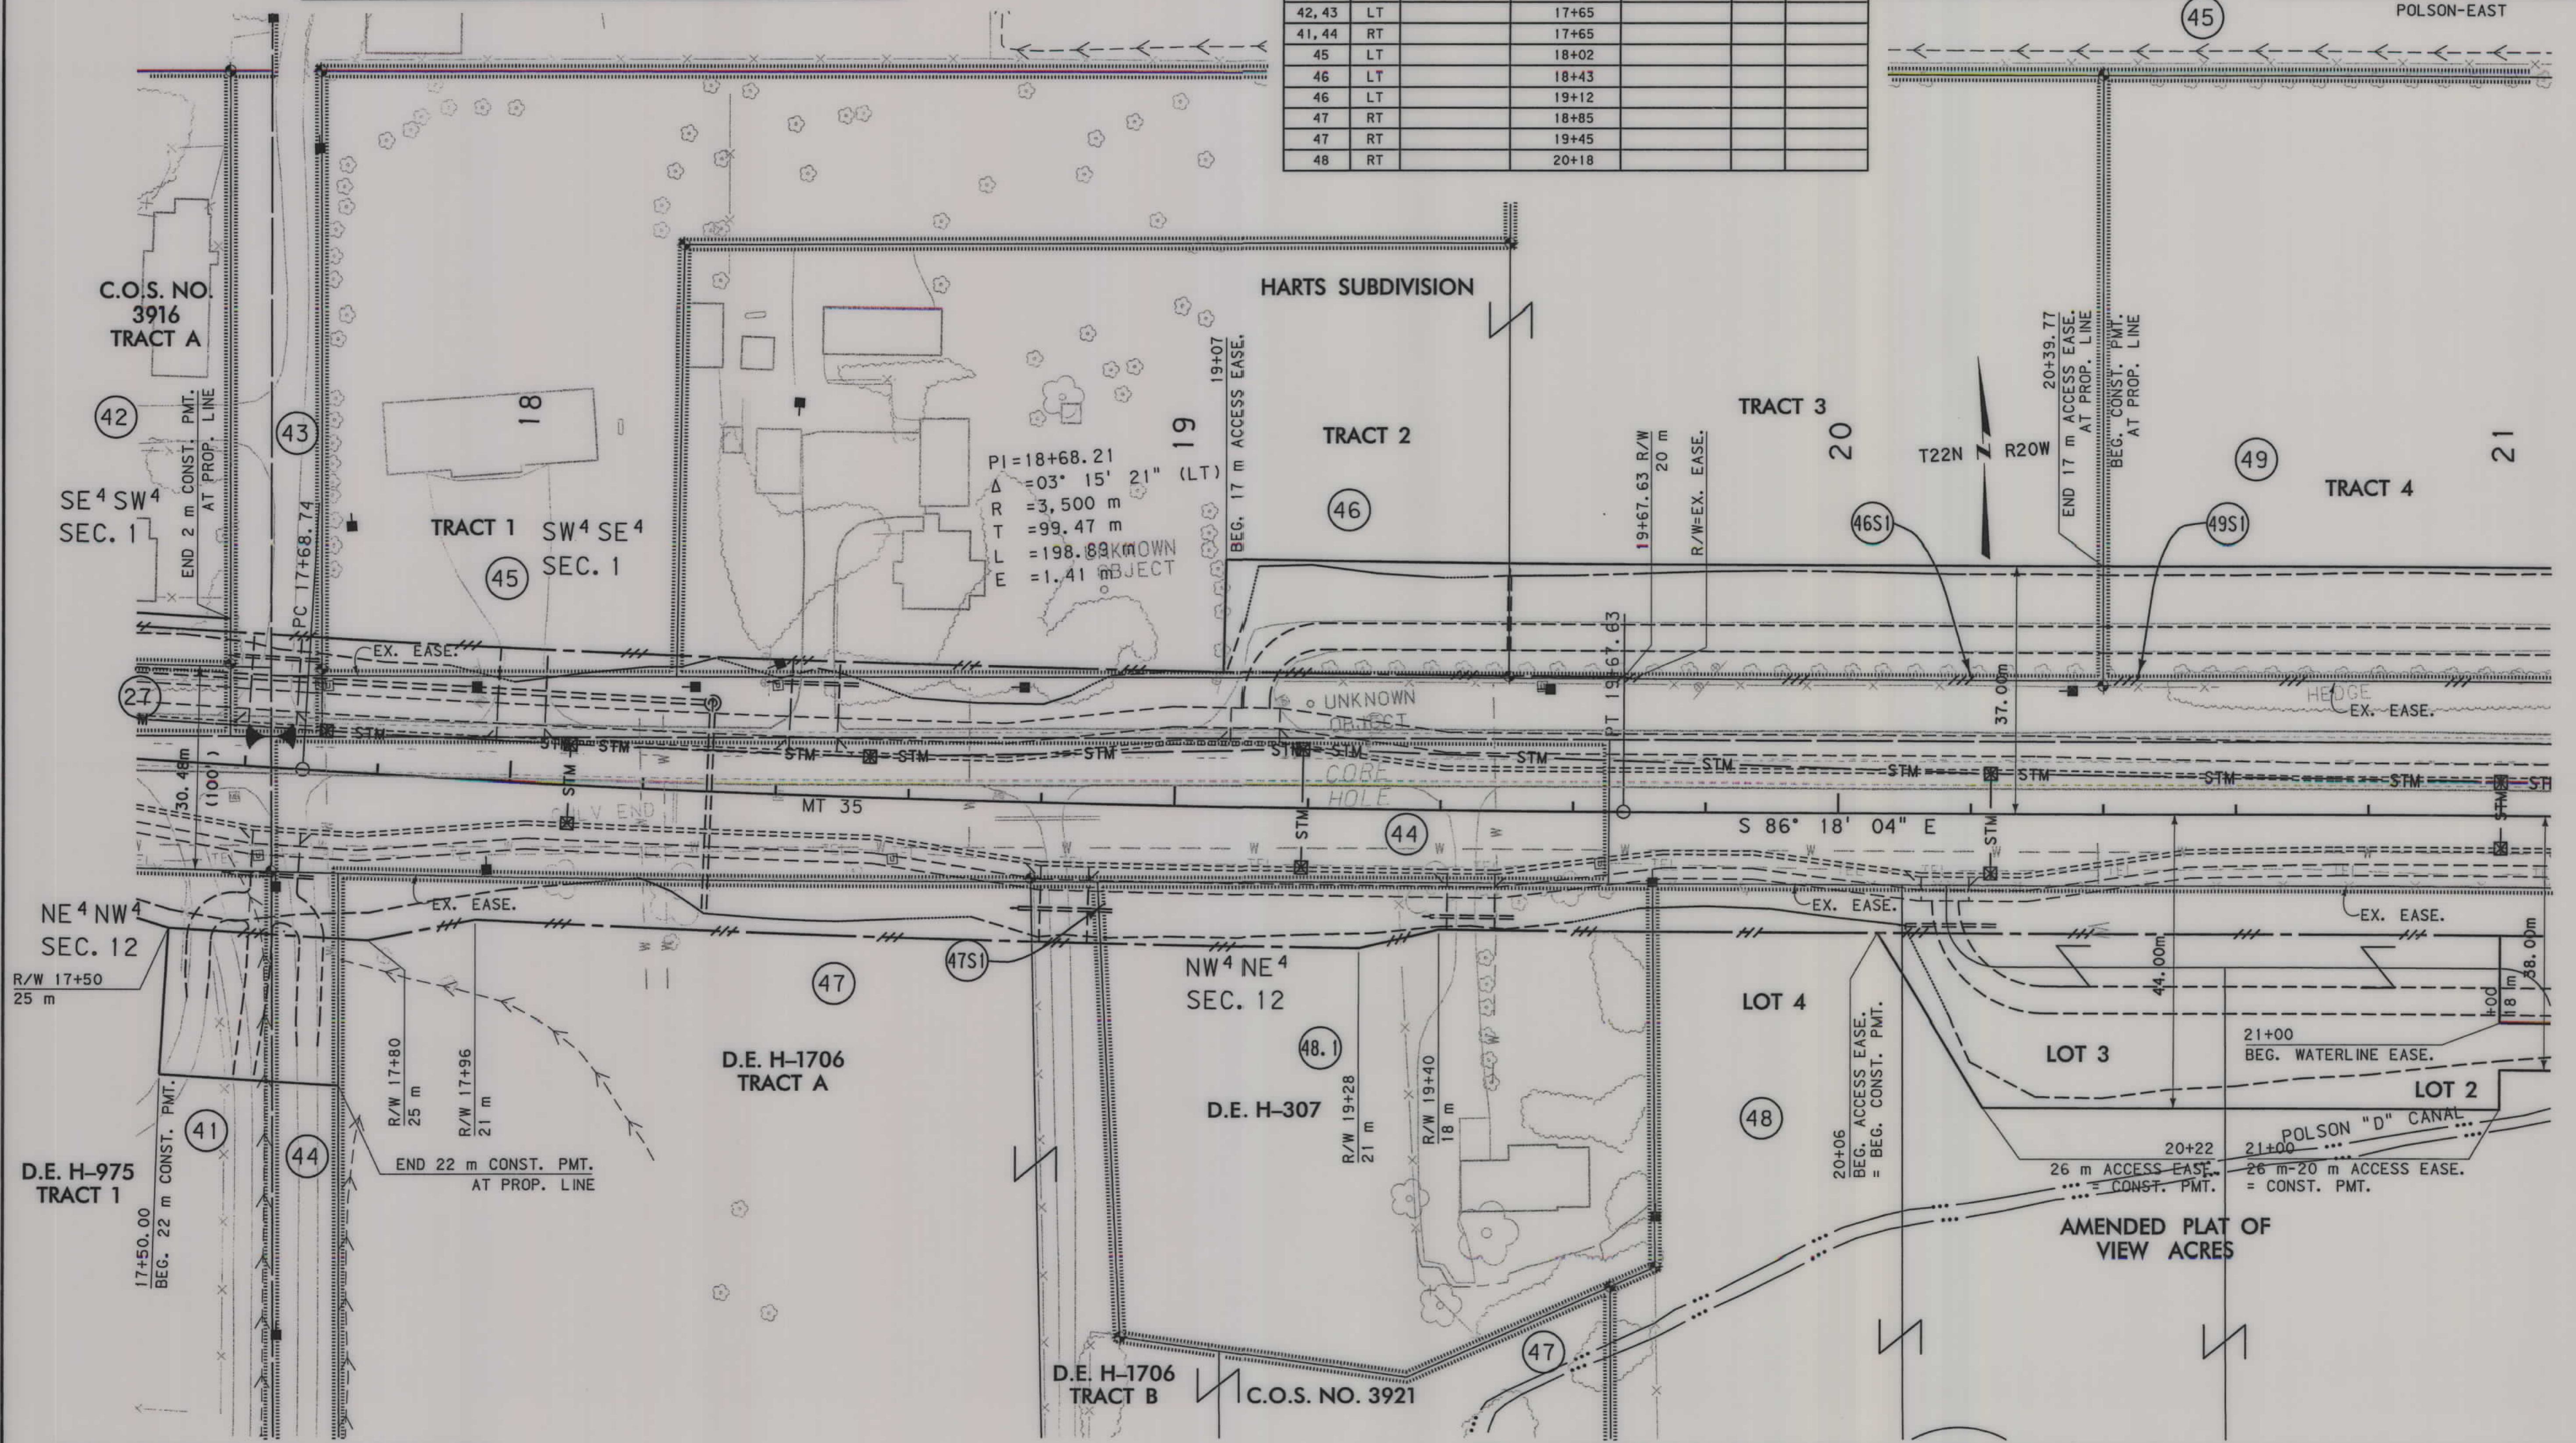

GRID STATE PLANE COORDINATES
THIS IS A STATE PLANE COORDINATE PROJECT.
ALL DIMENSIONS, DISTANCES AND AREAS ON THIS
PROJECT ARE GRID, EXCEPT FOR THE EXISTING
R/W WIDTH, WHICH IS RECORD. THE COMBINATION
SCALE FACTOR IS .999319004

- NOTES:
1. ALL MEASUREMENTS ARE METRIC EXCEPT AS NOTED
 2. THE PROPOSED R/W LINE WHERE A SPIRAL CURVE TRANSITION IS USED IS A CHORD RATHER THAN A CONCENTRIC CURVE.
 3. THE ENGLISH AREAS ARE FOR INFORMATIONAL PURPOSES ONLY.
 4. ALL STATIONS AND OFFSETS FOR R/W BREAKS ARE IN REFERENCE TO THE R/W BASELINE.

BACKSLOPE LIMITS INCLUDE ROUNDING
CONSTRUCTION LIMITS: CUT SECTION
TOE OF FILL
FHWA/DOT APPROVAL 12-3-02
MAP REVISED 09-24-03 10-10-03 10-30-03
03-31-04 08-03-04


MONTANA
DEPARTMENT OF TRANSPORTATION
RIGHT OF WAY PLAN
LAKE COUNTY
SCALE 1"=500'
0 25M 50M

SEE SHEET NO. 3 FOR OWNERSHIP NAMES, ADDRESSES, AREAS, ETC.

ROAD APPROACHES					
PARCELS SERVED	SIDE	FARM FIELD	RESIDENTIAL	COMMERCIAL	PUBLIC
		(1), (2) STATION	(2) STATION	(2) STATION	SIDE STATION

(1) FARM FIELD APPROACH FOR AGRICULTURAL USE ONLY
(2) ROAD APPROACH LOCATIONS FIXED
* JOINT USE WITH OTHER PARCEL AT SAME STATION

STATE	RIGHT OF WAY ID.	SHEET NO.	TOTAL SHEETS
MONTANA	STPP 52-1(21)0	13	22
PROJECT NUMBER 4036-021			
POLSON-EAST			

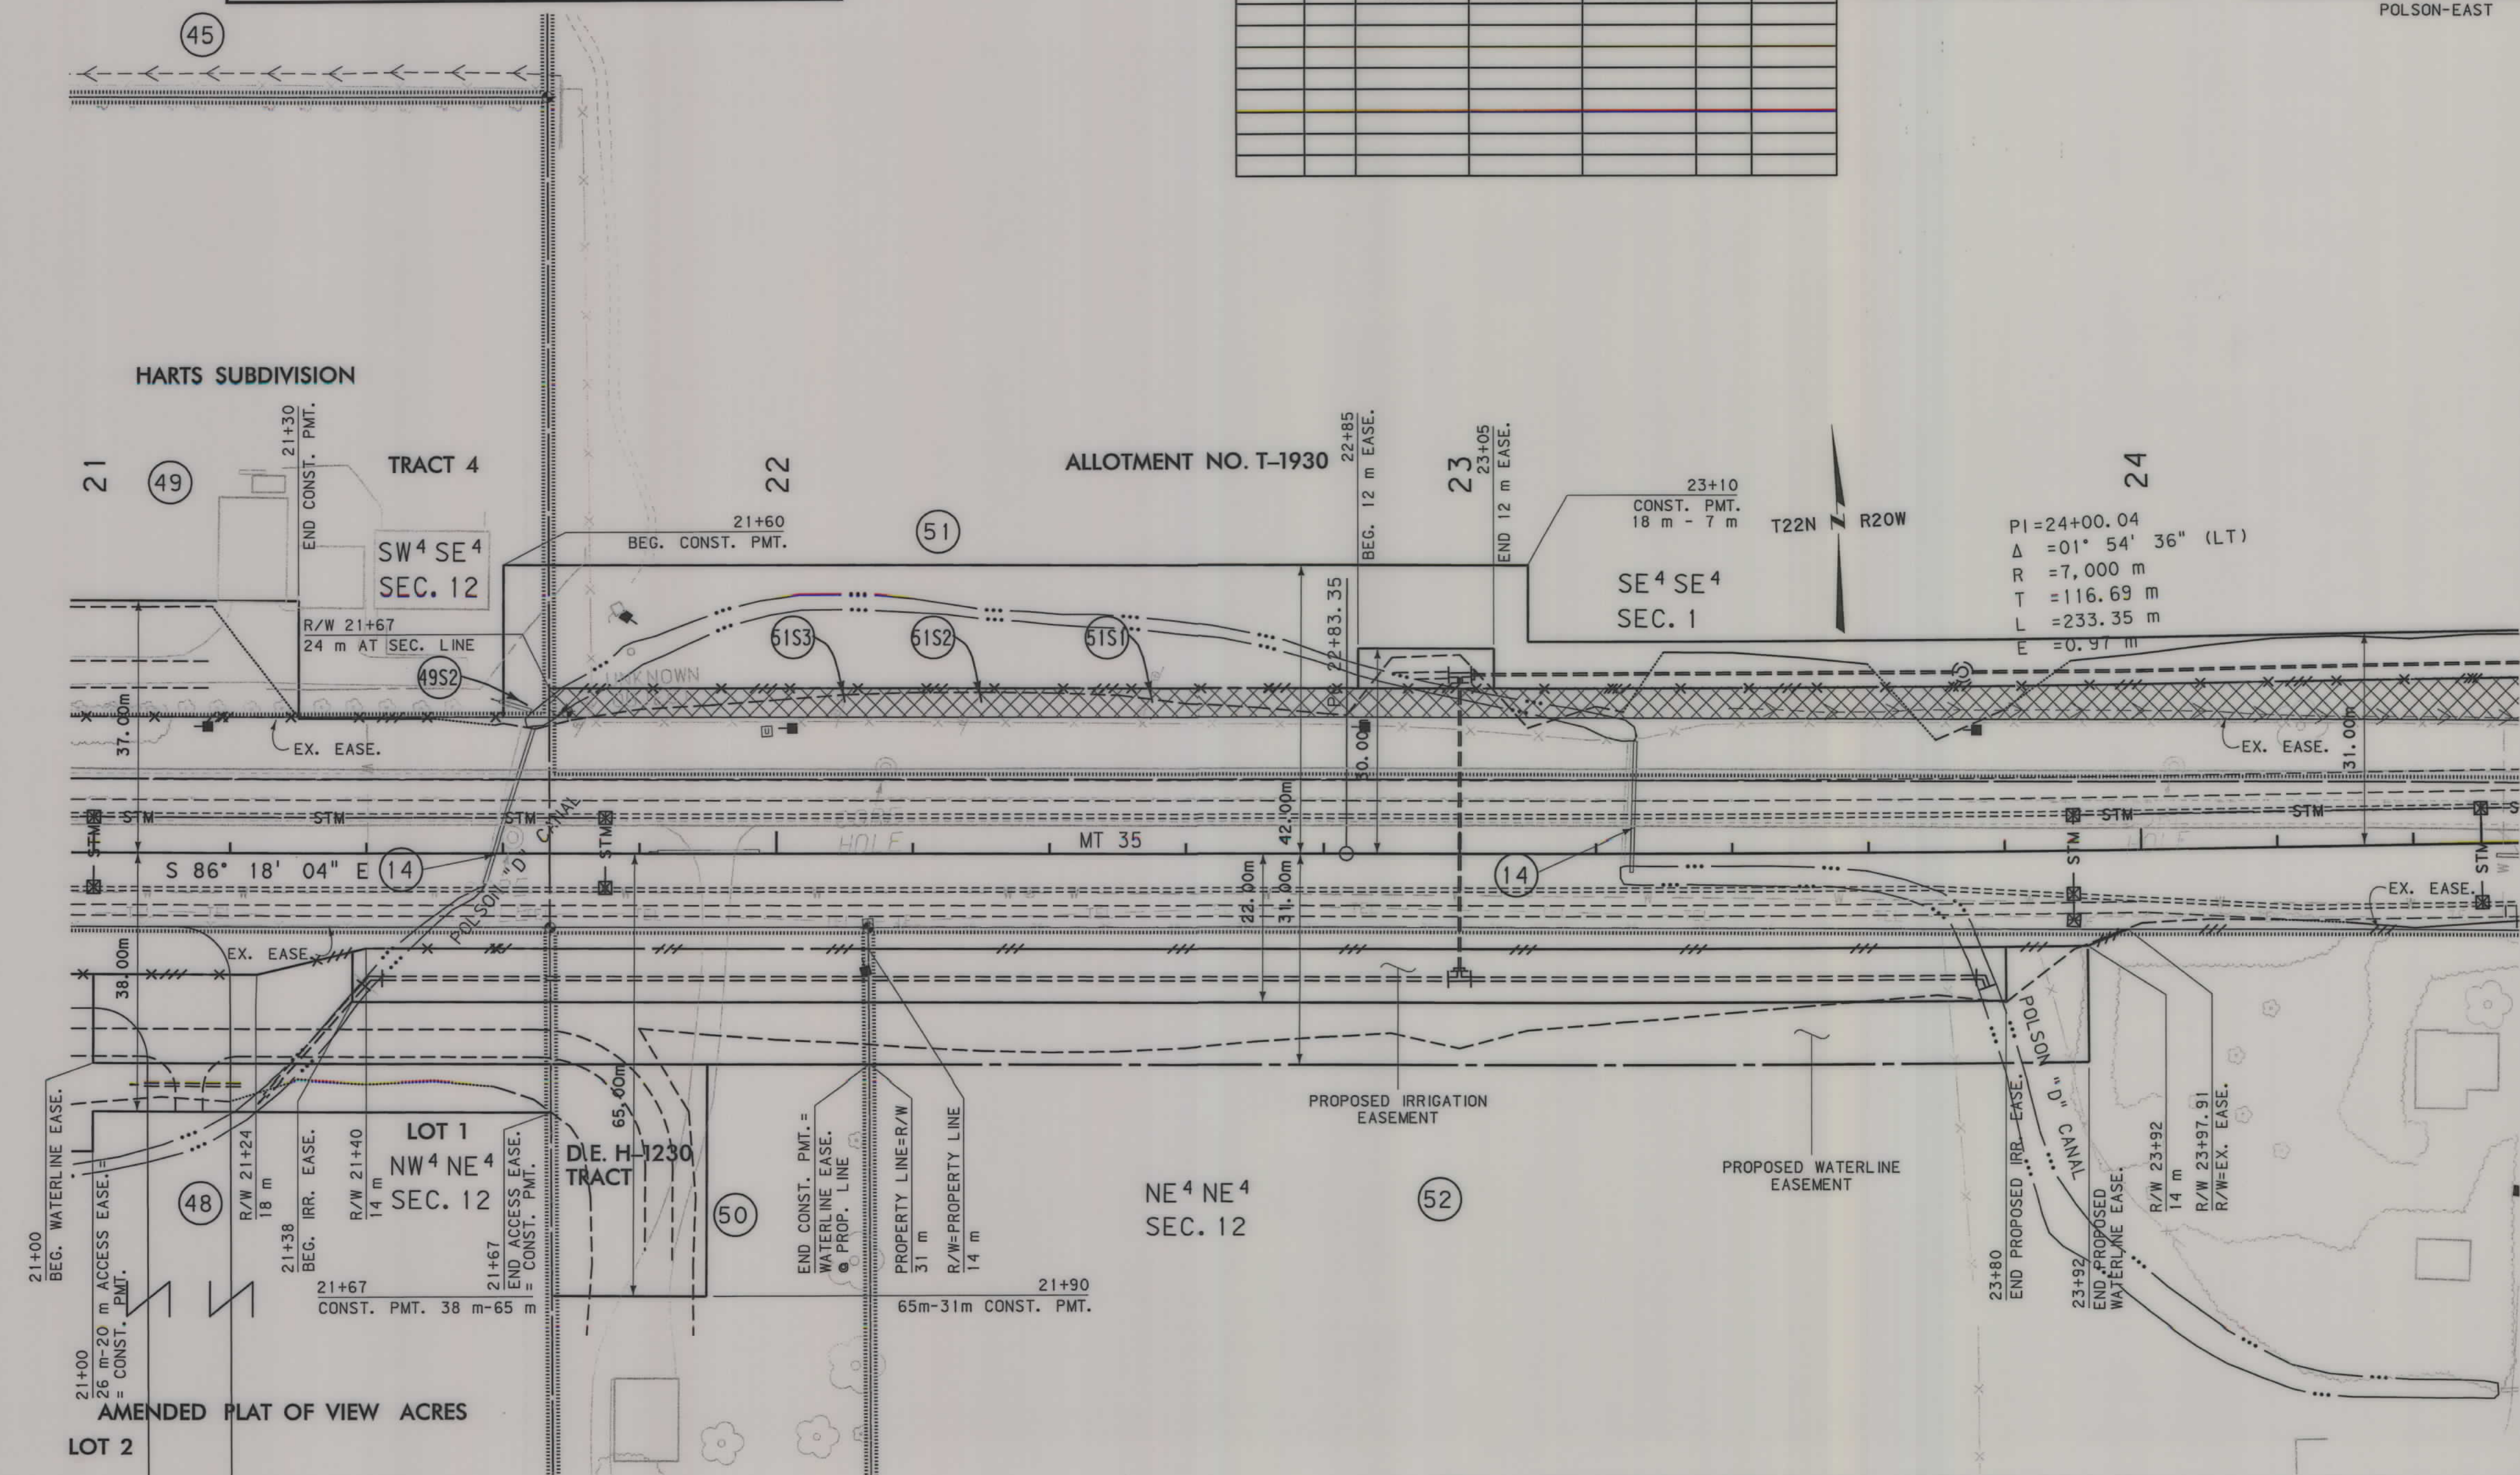


GRID STATE PLANE COORDINATES
THIS IS A STATE PLANE COORDINATE PROJECT.
ALL DIMENSIONS, DISTANCES AND AREAS ON THIS
PROJECT ARE GRID, EXCEPT FOR THE EXISTING
R/W WIDTH, WHICH IS RECORD. THE COMBINATION
SCALE FACTOR IS .999319004

- NOTES: 1. ALL MEASUREMENTS ARE METRIC EXCEPT AS NOTED
2. THE PROPOSED R/W LINE WHERE A SPIRAL CURVE
TRANSITION IS USED IS A CHORD RATHER THAN A
CONCENTRIC CURVE.
3. THE ENGLISH AREAS ARE FOR INFORMATIONAL
PURPOSES ONLY.
4. ALL STATIONS AND OFFSETS FOR R/W BREAKS ARE
IN REFERENCE TO THE R/W BASELINE.

BACKSLOPE LIMITS INCLUDE ROUNDING	
CONSTRUCTION LIMITS:	CUT SECTION TOE OF FILL
FHWA/DOT APPROVAL 12-03-02	
MAP REVISED 09-24-03 10-10-03 10-30-03	
12-19-03 03-25-04 03-31-04 08-03-04	
12-15-04	

MONTANA
DEPARTMENT OF TRANSPORTATION
RIGHT OF WAY PLAN
LAKE COUNTY
SCALE 1:500
0 25M 50M

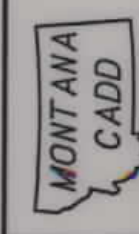

RDROW


C:\dgn\4036R0PLN203.dgn
12/17/2004
12:56:22 PM
U0034

SEE SHEET NO. 3 FOR OWNERSHIP NAMES, ADDRESSES, AREAS, ETC.

ROAD APPROACHES					
PARCELS SERVED	SIDE	FARM FIELD	RESIDENTIAL	COMMERCIAL	PUBLIC
		(1), (2)	(2)	(2)	SIDE STATION
52	RT		24+55		
					RT 25+70
					LT 25+70

(1) FARM FIELD APPROACH FOR AGRICULTURAL USE ONLY
(2) ROAD APPROACH LOCATIONS FIXED
* JOINT USE WITH OTHER PARCEL AT SAME STATION

STATE	RIGHT OF WAY ID.	SHEET NO.	TOTAL SHEETS
MONTANA	STPP 52-1(21)0	14	22
PROJECT NUMBER 4036-021			
POLSON-EAST			

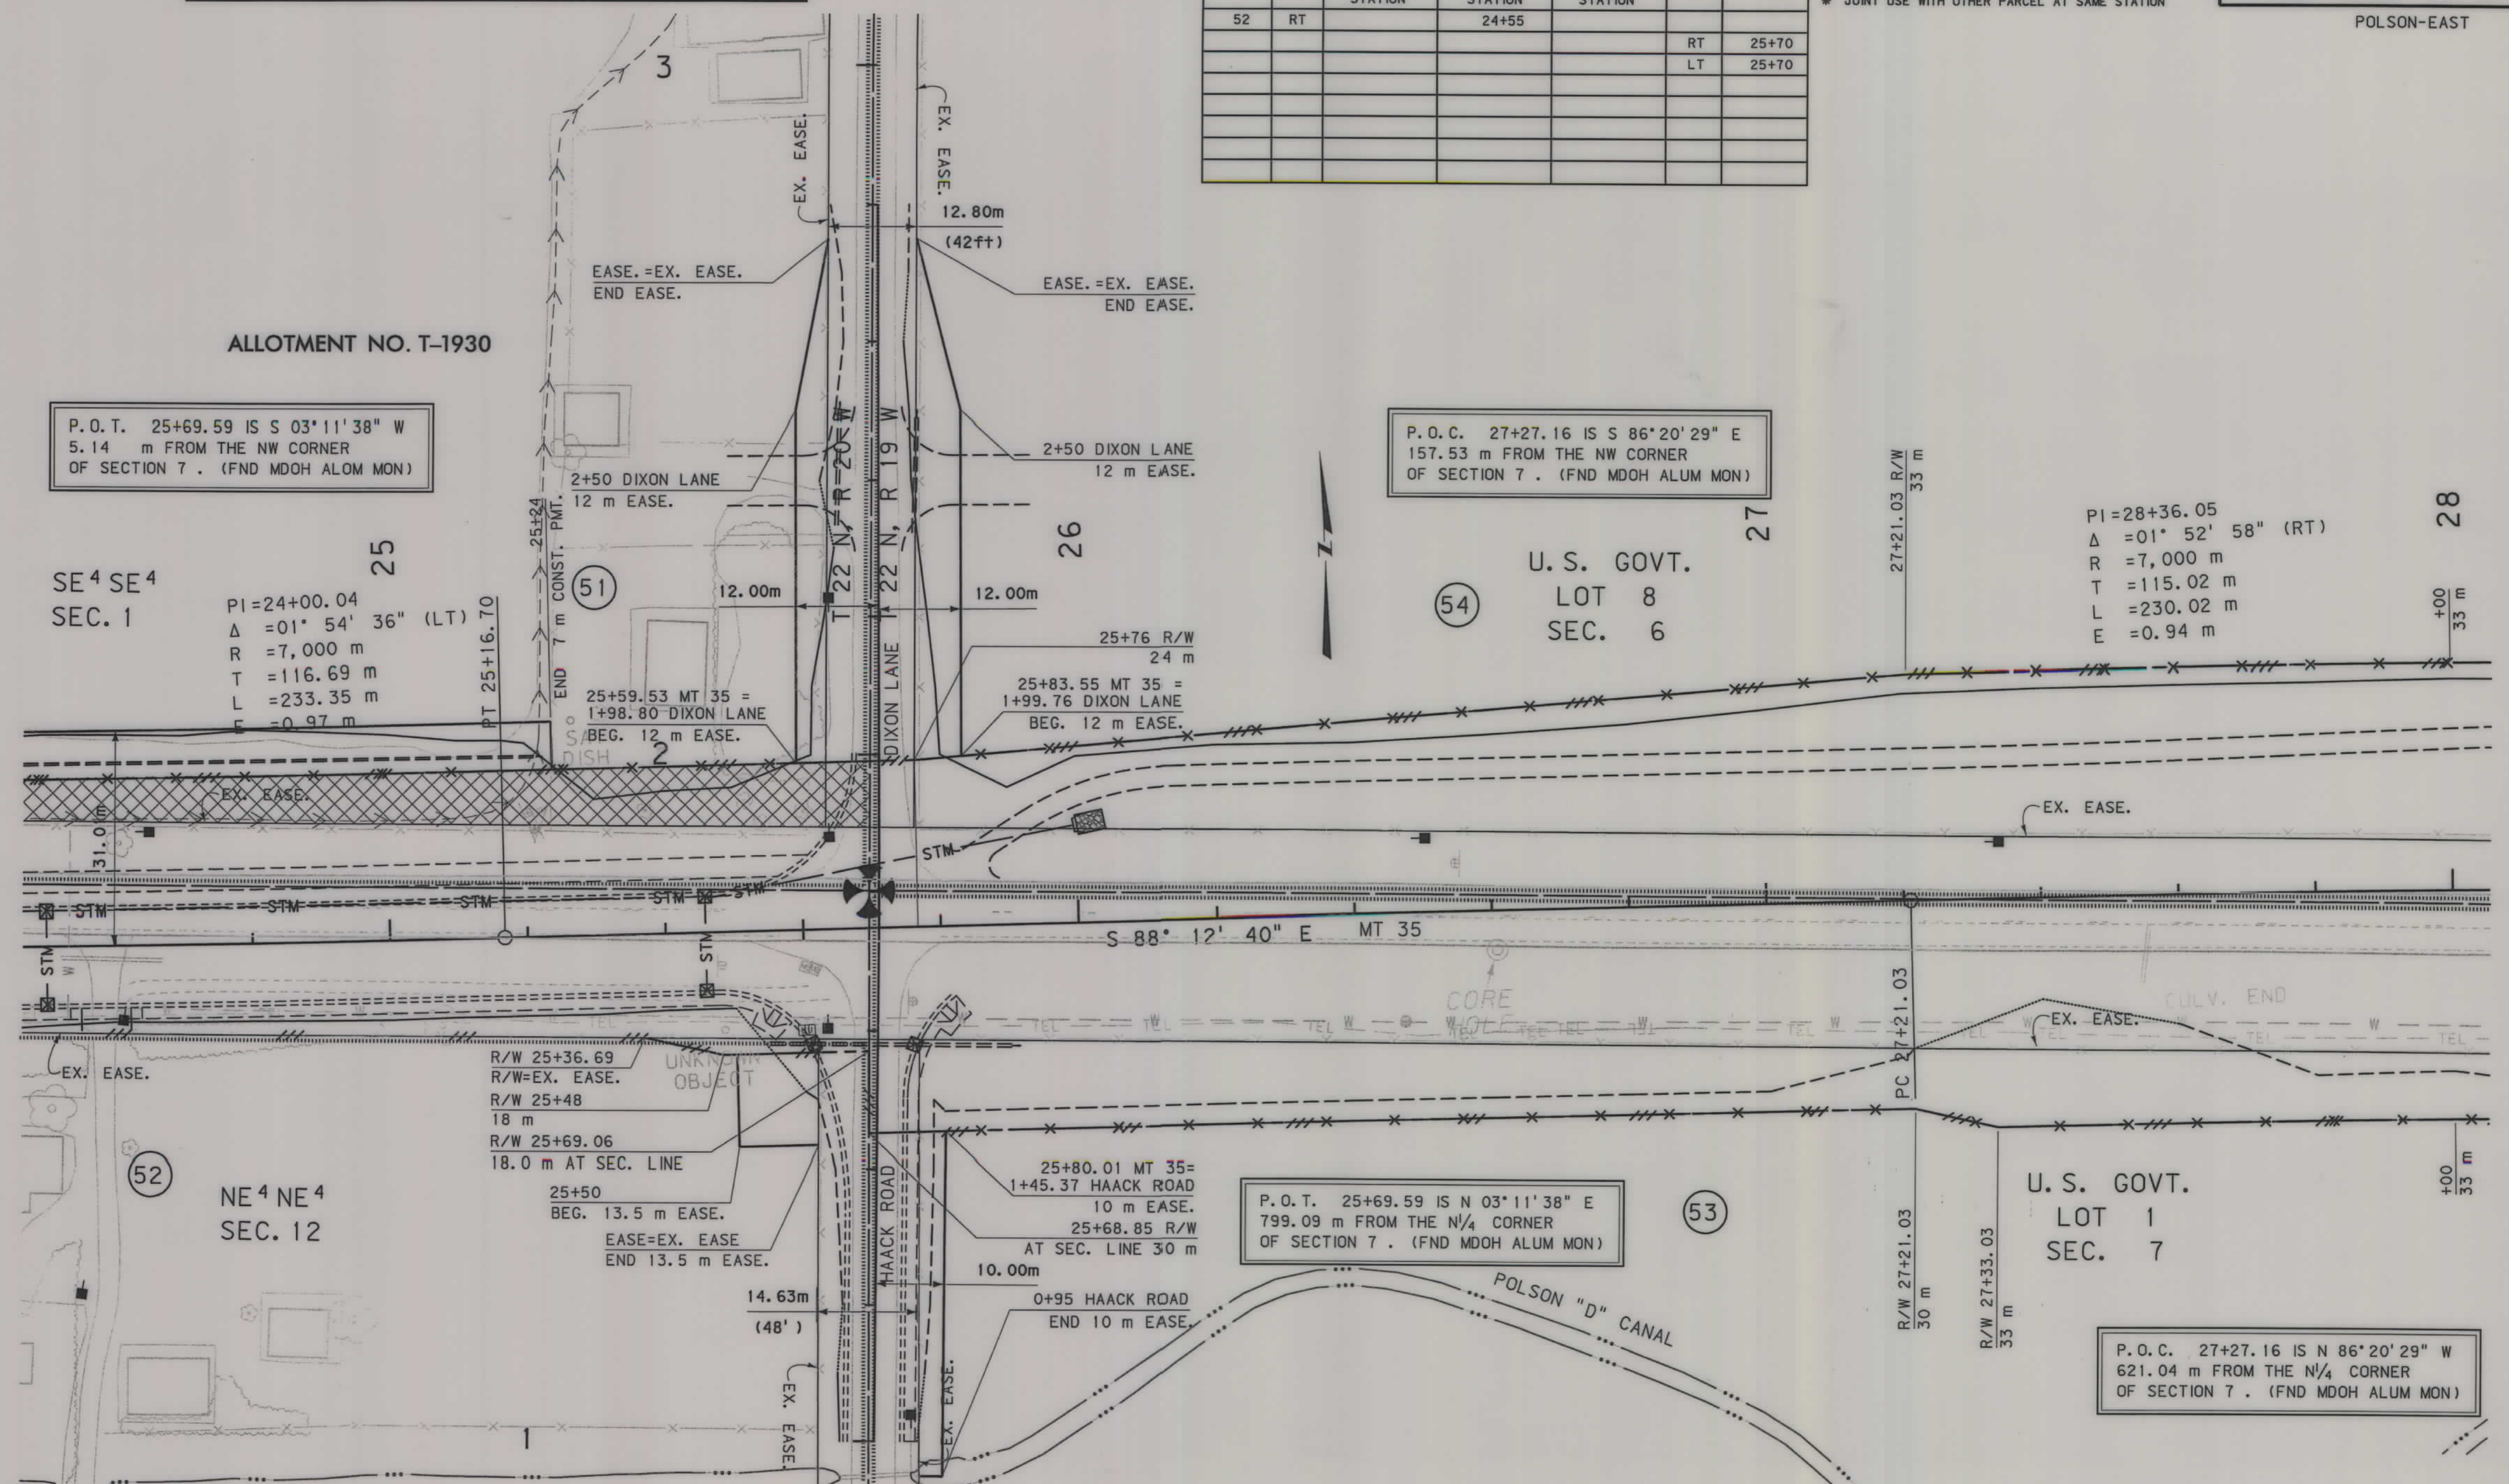

GRID STATE PLANE COORDINATES

THIS IS A STATE PLANE COORDINATE PROJECT.
ALL DIMENSIONS, DISTANCES AND AREAS ON THIS
PROJECT ARE GRID, EXCEPT FOR THE EXISTING
R/W WIDTH, WHICH IS RECORD. THE COMBINATION
SCALE FACTOR IS .999319004

- NOTES:
1. ALL MEASUREMENTS ARE METRIC EXCEPT AS NOTED
 2. THE PROPOSED R/W LINE WHERE A SPIRAL CURVE TRANSITION IS USED IS A CHORD RATHER THAN A CONCENTRIC CURVE.
 3. THE ENGLISH AREAS ARE FOR INFORMATIONAL PURPOSES ONLY.
 4. ALL STATIONS AND OFFSETS FOR R/W BREAKS ARE IN REFERENCE TO THE R/W BASELINE.

BACKSLOPE LIMITS INCLUDE ROUNDING	
CONSTRUCTION LIMITS:	
CUT SECTION	TOE OF CUT
TOE OF FILL	DITCH BOTTOM
FHWA/DOT APPROVAL 12-03-02	
MAP REVISED	09-24-03 10-30-03 12-24-03
	03-31-04 08-03-04 12-15-04


MONTANA
DEPARTMENT OF TRANSPORTATION

RIGHT OF WAY PLAN
LAKE COUNTY
SCALE 1:500

BROW

C:\dgn\4036ROPLNZ03.DGN
9/14/2004
1: 16: 23 PM
2 1100.34

STATE	RIGHT OF WAY ID.	SHEET NO.	TOTAL SHEETS
MONTANA	STPP 52-1 (21) 0	15	22
PROJECT NUMBER 4036-021			
POLSON-EAST			

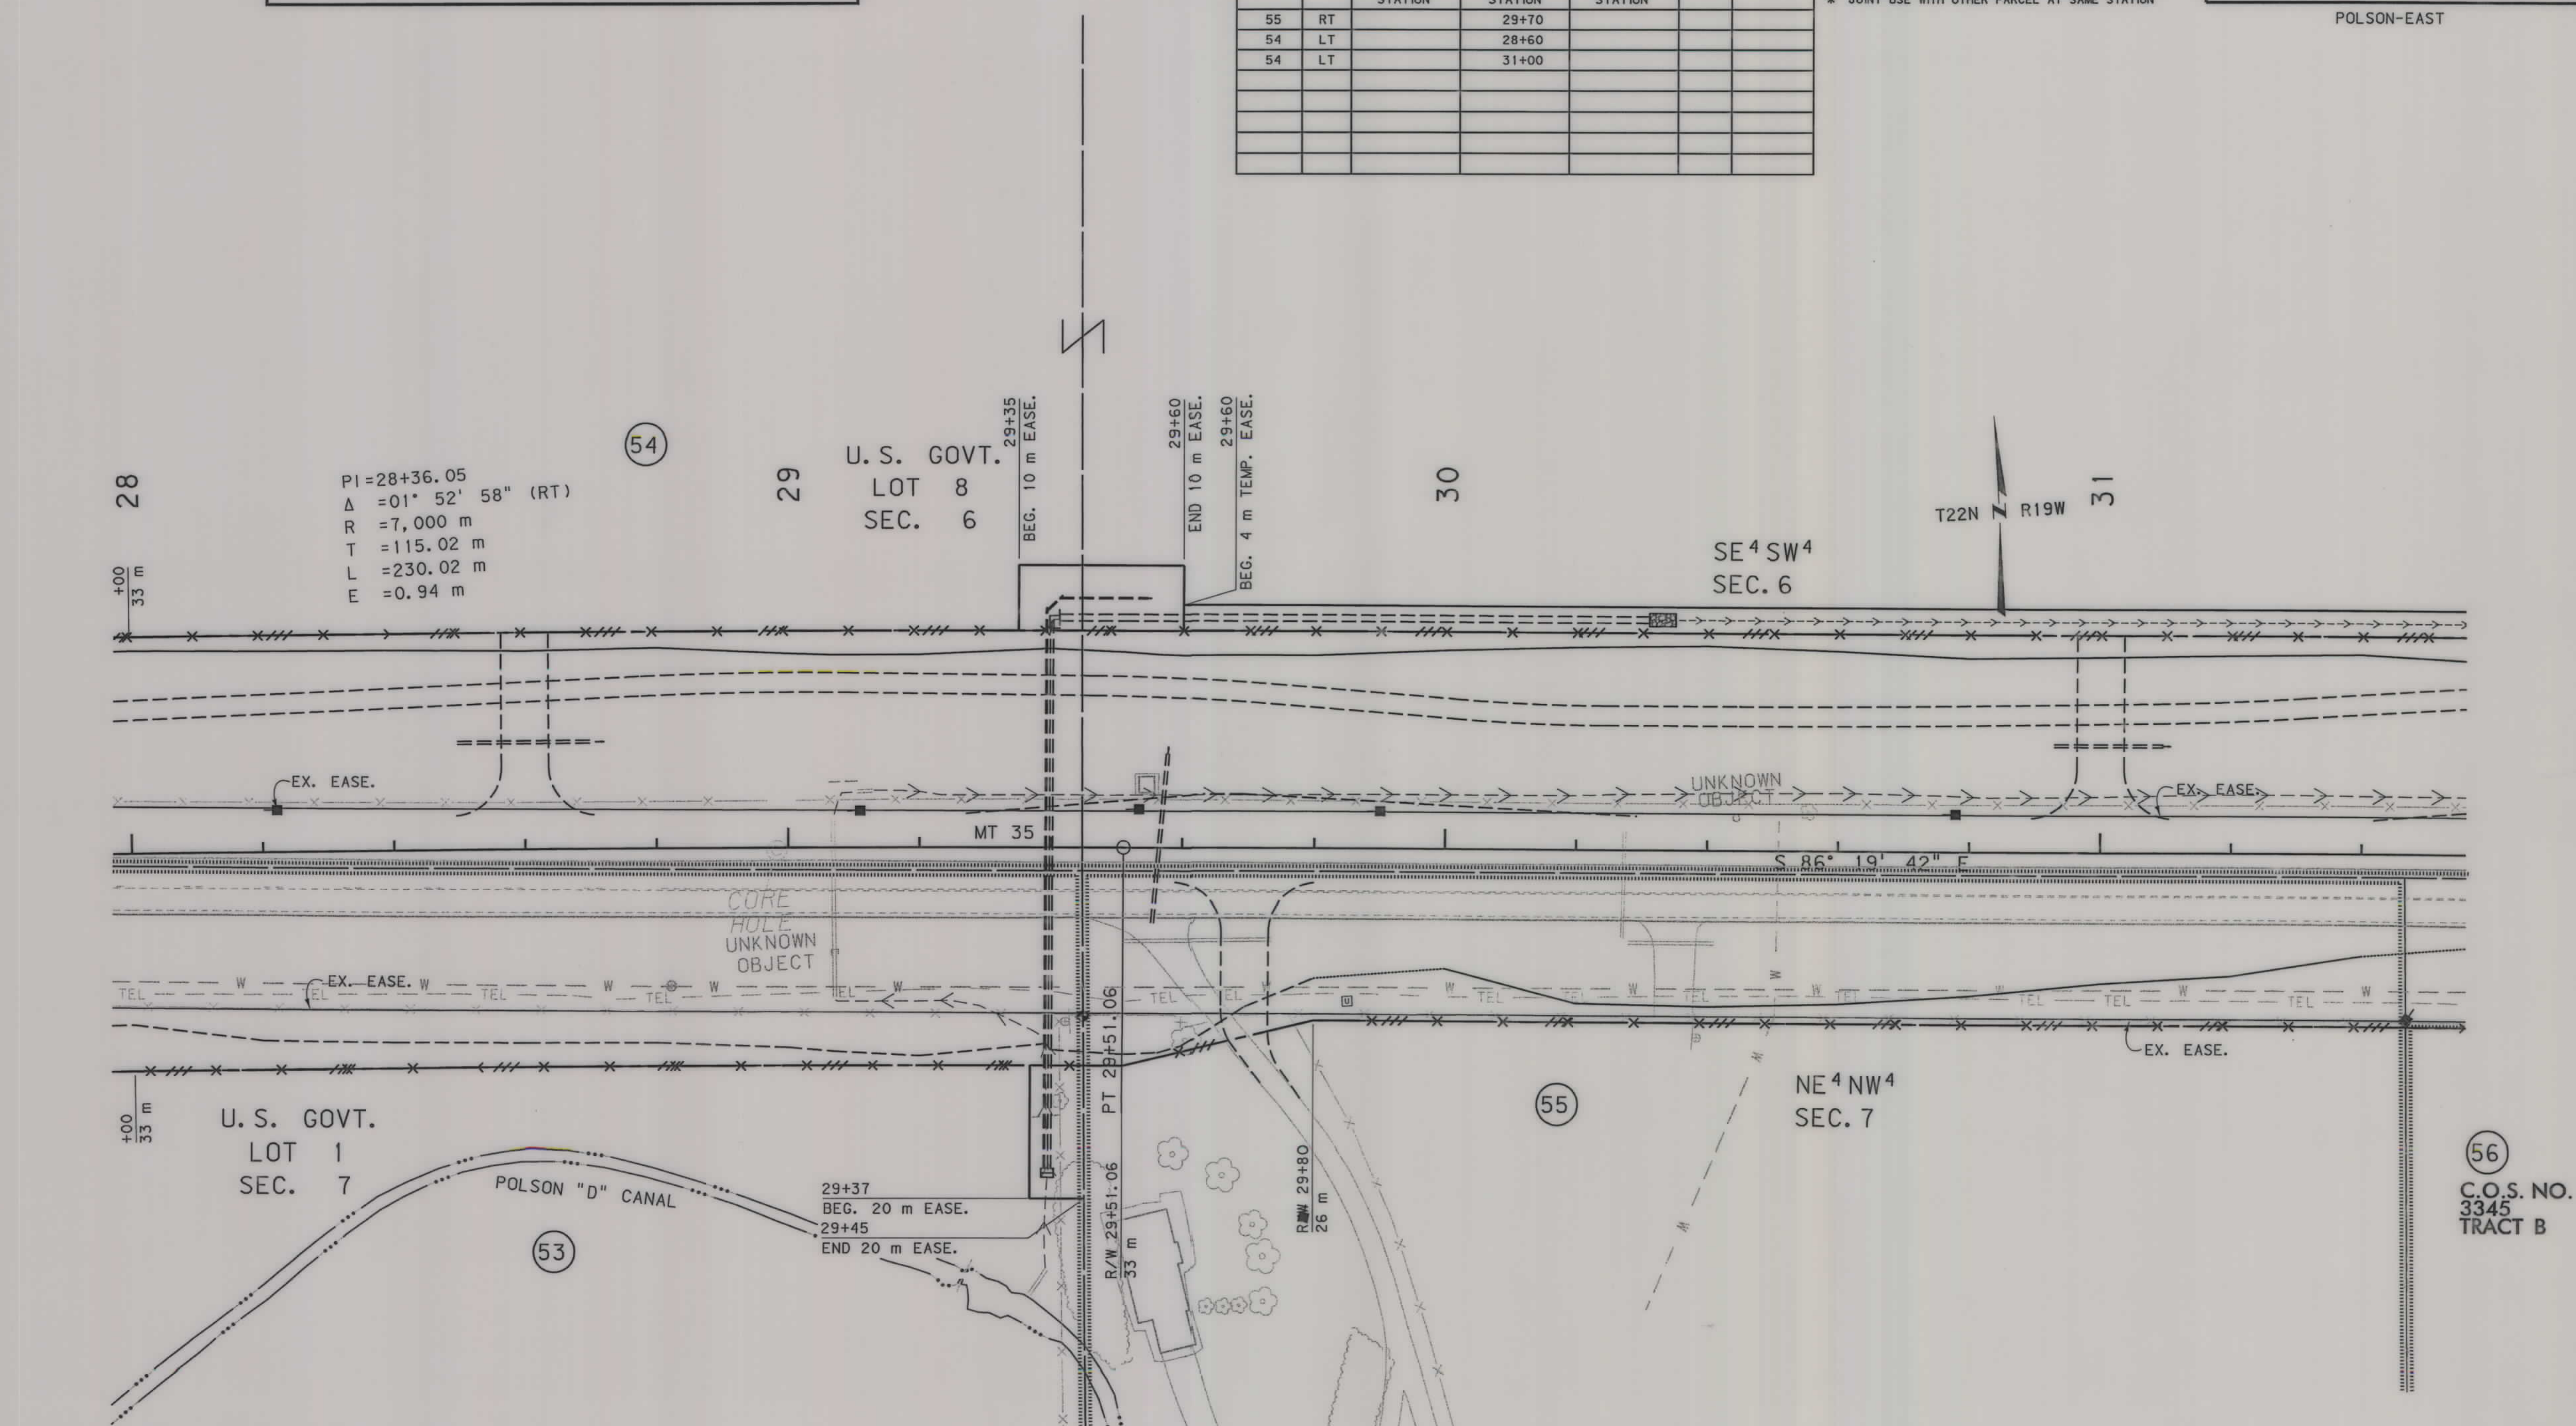

THIS IS A STATE PLANE COORDINATE PROJECT.
ALL DIMENSIONS, DISTANCES AND AREAS ON THIS
PROJECT ARE GRID, EXCEPT FOR THE EXISTING
R/W WIDTH, WHICH IS RECORD. THE COMBINATION
SCALE FACTOR IS .999319004

NOTES: 1. ALL MEASUREMENTS ARE METRIC EXCEPT AS NOTED


2. THE PROPOSED R/W LINE WHERE A SPIRAL CURVE TRANSITION IS USED IS A CHORD RATHER THAN A CONCENTRIC CURVE.

3. THE ENGLISH AREAS ARE FOR INFORMATIONAL PURPOSES ONLY.

4. ALL STATIONS AND OFFSETS FOR R/W BREAKS ARE IN REFERENCE TO THE R/W BASELINE.

BACKSLOPE LIMITS INCLUDE ROUNDING		
CONSTRUCTION LIMITS:		
FHWA/DOT APPROVAL		12-03-02
MAP REVISED		
09-24-03	10-30-03	11-26-03
03-31-04	06-30-04	08-03-04 09-10-04

MONTANA
DEPARTMENT OF TRANSPORTATION
RIGHT OF WAY PLAN
LAKE COUNTY
SCALE 1:500

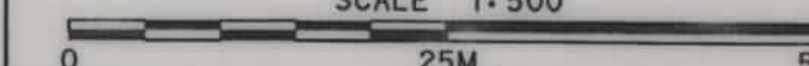


SEE SHEET NO. 2,3 FOR OWNERSHIP NAMES, ADDRESSES, AREAS, ETC.

ROAD APPROACHES						
PARCELS SERVED	SIDE	FARM FIELD	RESIDENTIAL	COMMERCIAL	PUBLIC	
		(1), (2)	(2)	(2)	SIDE	STATION
56	RT		31+85			
56	RT		33+68			
57	RT		34+39			

(1) FARM FIELD APPROACH FOR AGRICULTURAL USE ONLY
(2) ROAD APPROACH LOCATIONS FIXED
* JOINT USE WITH OTHER PARCEL AT SAME STATION

STATE	RIGHT OF WAY ID.	SHEET NO.	TOTAL SHEETS
MONTANA	STPP 52-1(21)0	16	22
PROJECT NUMBER 4036-021			
POLSON-EAST			

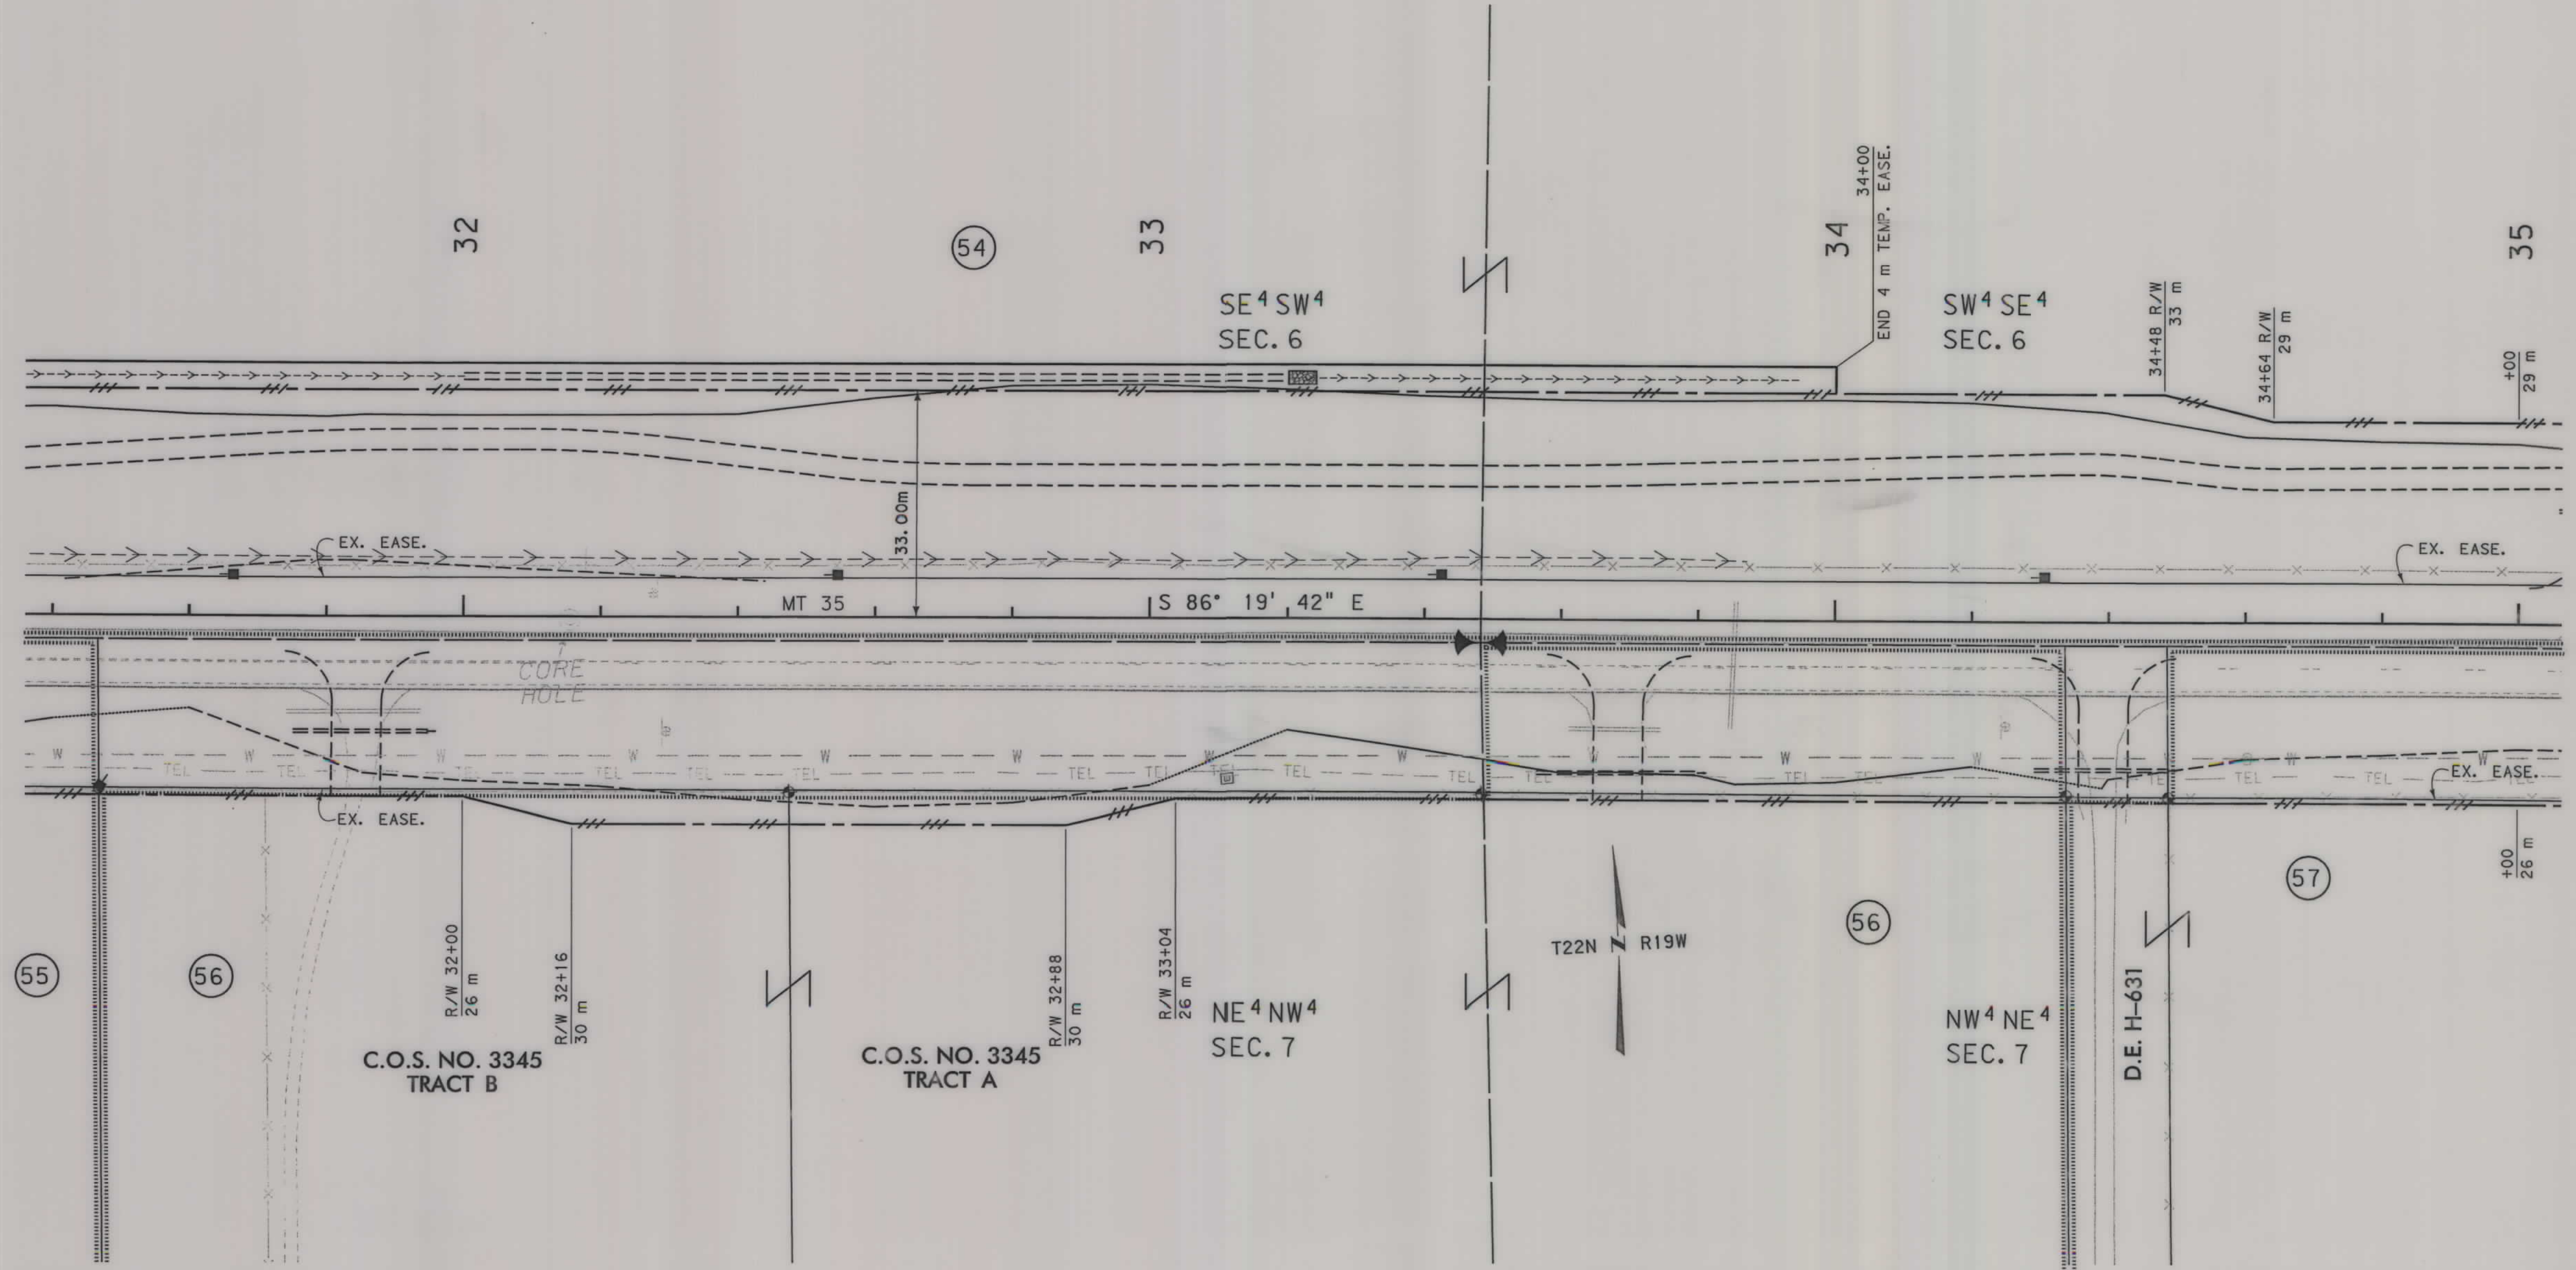

GRID STATE PLANE COORDINATES
THIS IS A STATE PLANE COORDINATE PROJECT.
ALL DIMENSIONS, DISTANCES AND AREAS ON THIS
PROJECT ARE GRID, EXCEPT FOR THE EXISTING
R/W WIDTH, WHICH IS RECORD. THE COMBINATION
SCALE FACTOR IS .999319004

- NOTES:
1. ALL MEASUREMENTS ARE METRIC EXCEPT AS NOTED
 2. THE PROPOSED R/W LINE WHERE A SPIRAL CURVE TRANSITION IS USED IS A CHORD RATHER THAN A CONCENTRIC CURVE.
 3. THE ENGLISH AREAS ARE FOR INFORMATIONAL PURPOSES ONLY.
 4. ALL STATIONS AND OFFSETS FOR R/W BREAKS ARE IN REFERENCE TO THE R/W BASELINE.

BACKSLOPE LIMITS INCLUDE ROUNDING	
CONSTRUCTION LIMITS:	
CUT SECTION	TOE OF CUT
TOE OF FILL	DITCH BOTTOM
FHWA/DOT APPROVAL 12-03-02	
MAP REVISED 09-24-03 10-30-03 03-31-04	
06-30-04 08-03-04 09-10-04	

MONTANA
DEPARTMENT OF TRANSPORTATION

RIGHT OF WAY PLAN
LAKE COUNTY
SCALE 1:500

0 25M 50M



RDROW


C:\gdm\4036\RDPLN\Z04.dgn
8/12/2004
8:33:12 AM
U0034

SEE SHEET NO. 3 FOR OWNERSHIP NAMES, ADDRESSES, AREAS, ETC.

ROAD APPROACHES						
PARCELS SERVED	SIDE	FARM FIELD	RESIDENTIAL	COMMERCIAL	PUBLIC	
		(1), (2)	(2)	(2)	SIDE	STATION
54	LT	35+12				
58	RT		37+48			

(1) FARM FIELD APPROACH FOR AGRICULTURAL USE ONLY
(2) ROAD APPROACH LOCATIONS FIXED
* JOINT USE WITH OTHER PARCEL AT SAME STATION

STATE	RIGHT OF WAY ID.	SHEET NO.	TOTAL SHEETS
MONTANA	STPP 52-1(21)0	17	22
PROJECT NUMBER 4036-021			
POLSON-EAST			

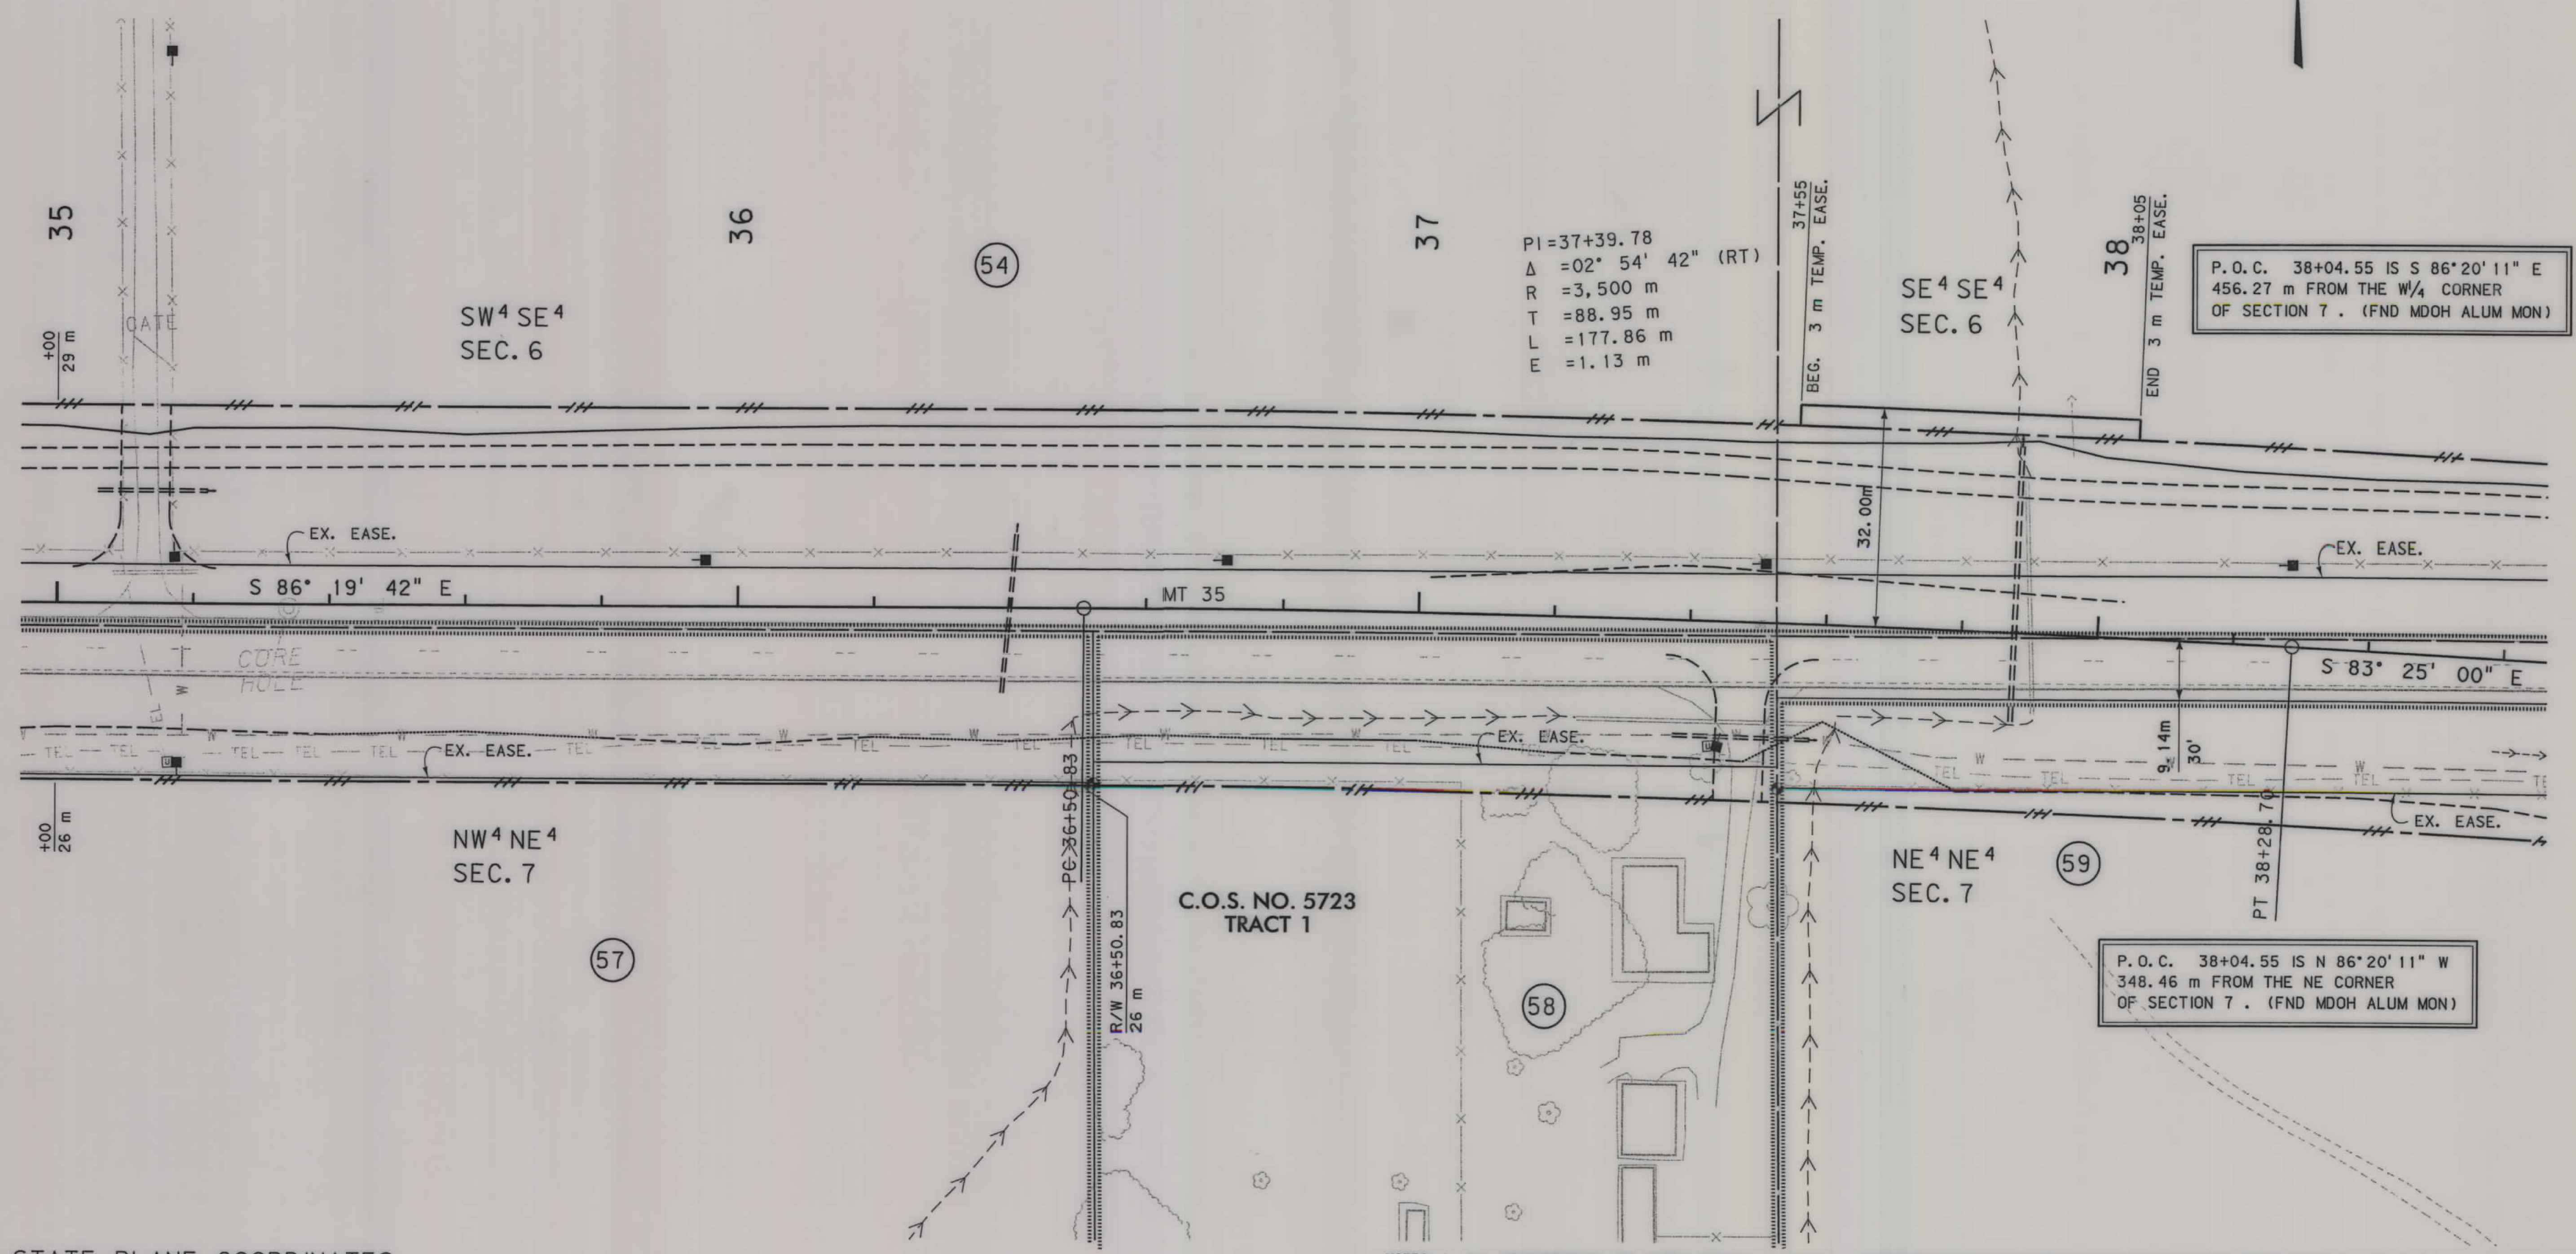

- NOTES:
1. ALL MEASUREMENTS ARE METRIC EXCEPT AS NOTED
 2. THE PROPOSED R/W LINE WHERE A SPIRAL CURVE TRANSITION IS USED IS A CHORD RATHER THAN A CONCENTRIC CURVE.
 3. THE ENGLISH AREAS ARE FOR INFORMATIONAL PURPOSES ONLY.
 4. ALL STATIONS AND OFFSETS FOR R/W BREAKS ARE IN REFERENCE TO THE R/W BASELINE.

BACKSLOPE LIMITS INCLUDE ROUNDING	
CONSTRUCTION LIMITS:	CUT SECTION TOE OF FILL
FHWA/DOT APPROVAL 12-03-02	
MAP REVISED 10-30-03 03-31-04 05-03-04	
06-30-04 08-03-04	

MONTANA
DEPARTMENT OF TRANSPORTATION

RIGHT OF WAY PLAN
LAKE COUNTY
SCALE 1:500

0 25M 50M


GRID STATE PLANE COORDINATES
THIS IS A STATE PLANE COORDINATE PROJECT.
ALL DIMENSIONS, DISTANCES AND AREAS ON THIS
PROJECT ARE GRID, EXCEPT FOR THE EXISTING
R/W WIDTH, WHICH IS RECORD. THE COMBINATION
SCALE FACTOR IS .999319004

SEE SHEET NO. 3 FOR OWNERSHIP NAMES, ADDRESSES, AREAS, ETC.

ROAD APPROACHES					
PARCELS SERVED	SIDE	FARM FIELD	RESIDENTIAL	COMMERCIAL	PUBLIC
		(1), (2)	(2)	(2)	
		STATION	STATION	STATION	STATION
54	LT		38+70		41+52
					41+52

(1) FARM FIELD APPROACH FOR AGRICULTURAL USE ONLY
(2) ROAD APPROACH LOCATIONS FIXED
* JOINT USE WITH OTHER PARCEL AT SAME STATION

STATE	RIGHT OF WAY ID.	SHEET NO.	TOTAL SHEETS
MONTANA	STPP 52-1(21)0	18	22
PROJECT NUMBER 4036-021			
POLSON-EAST			

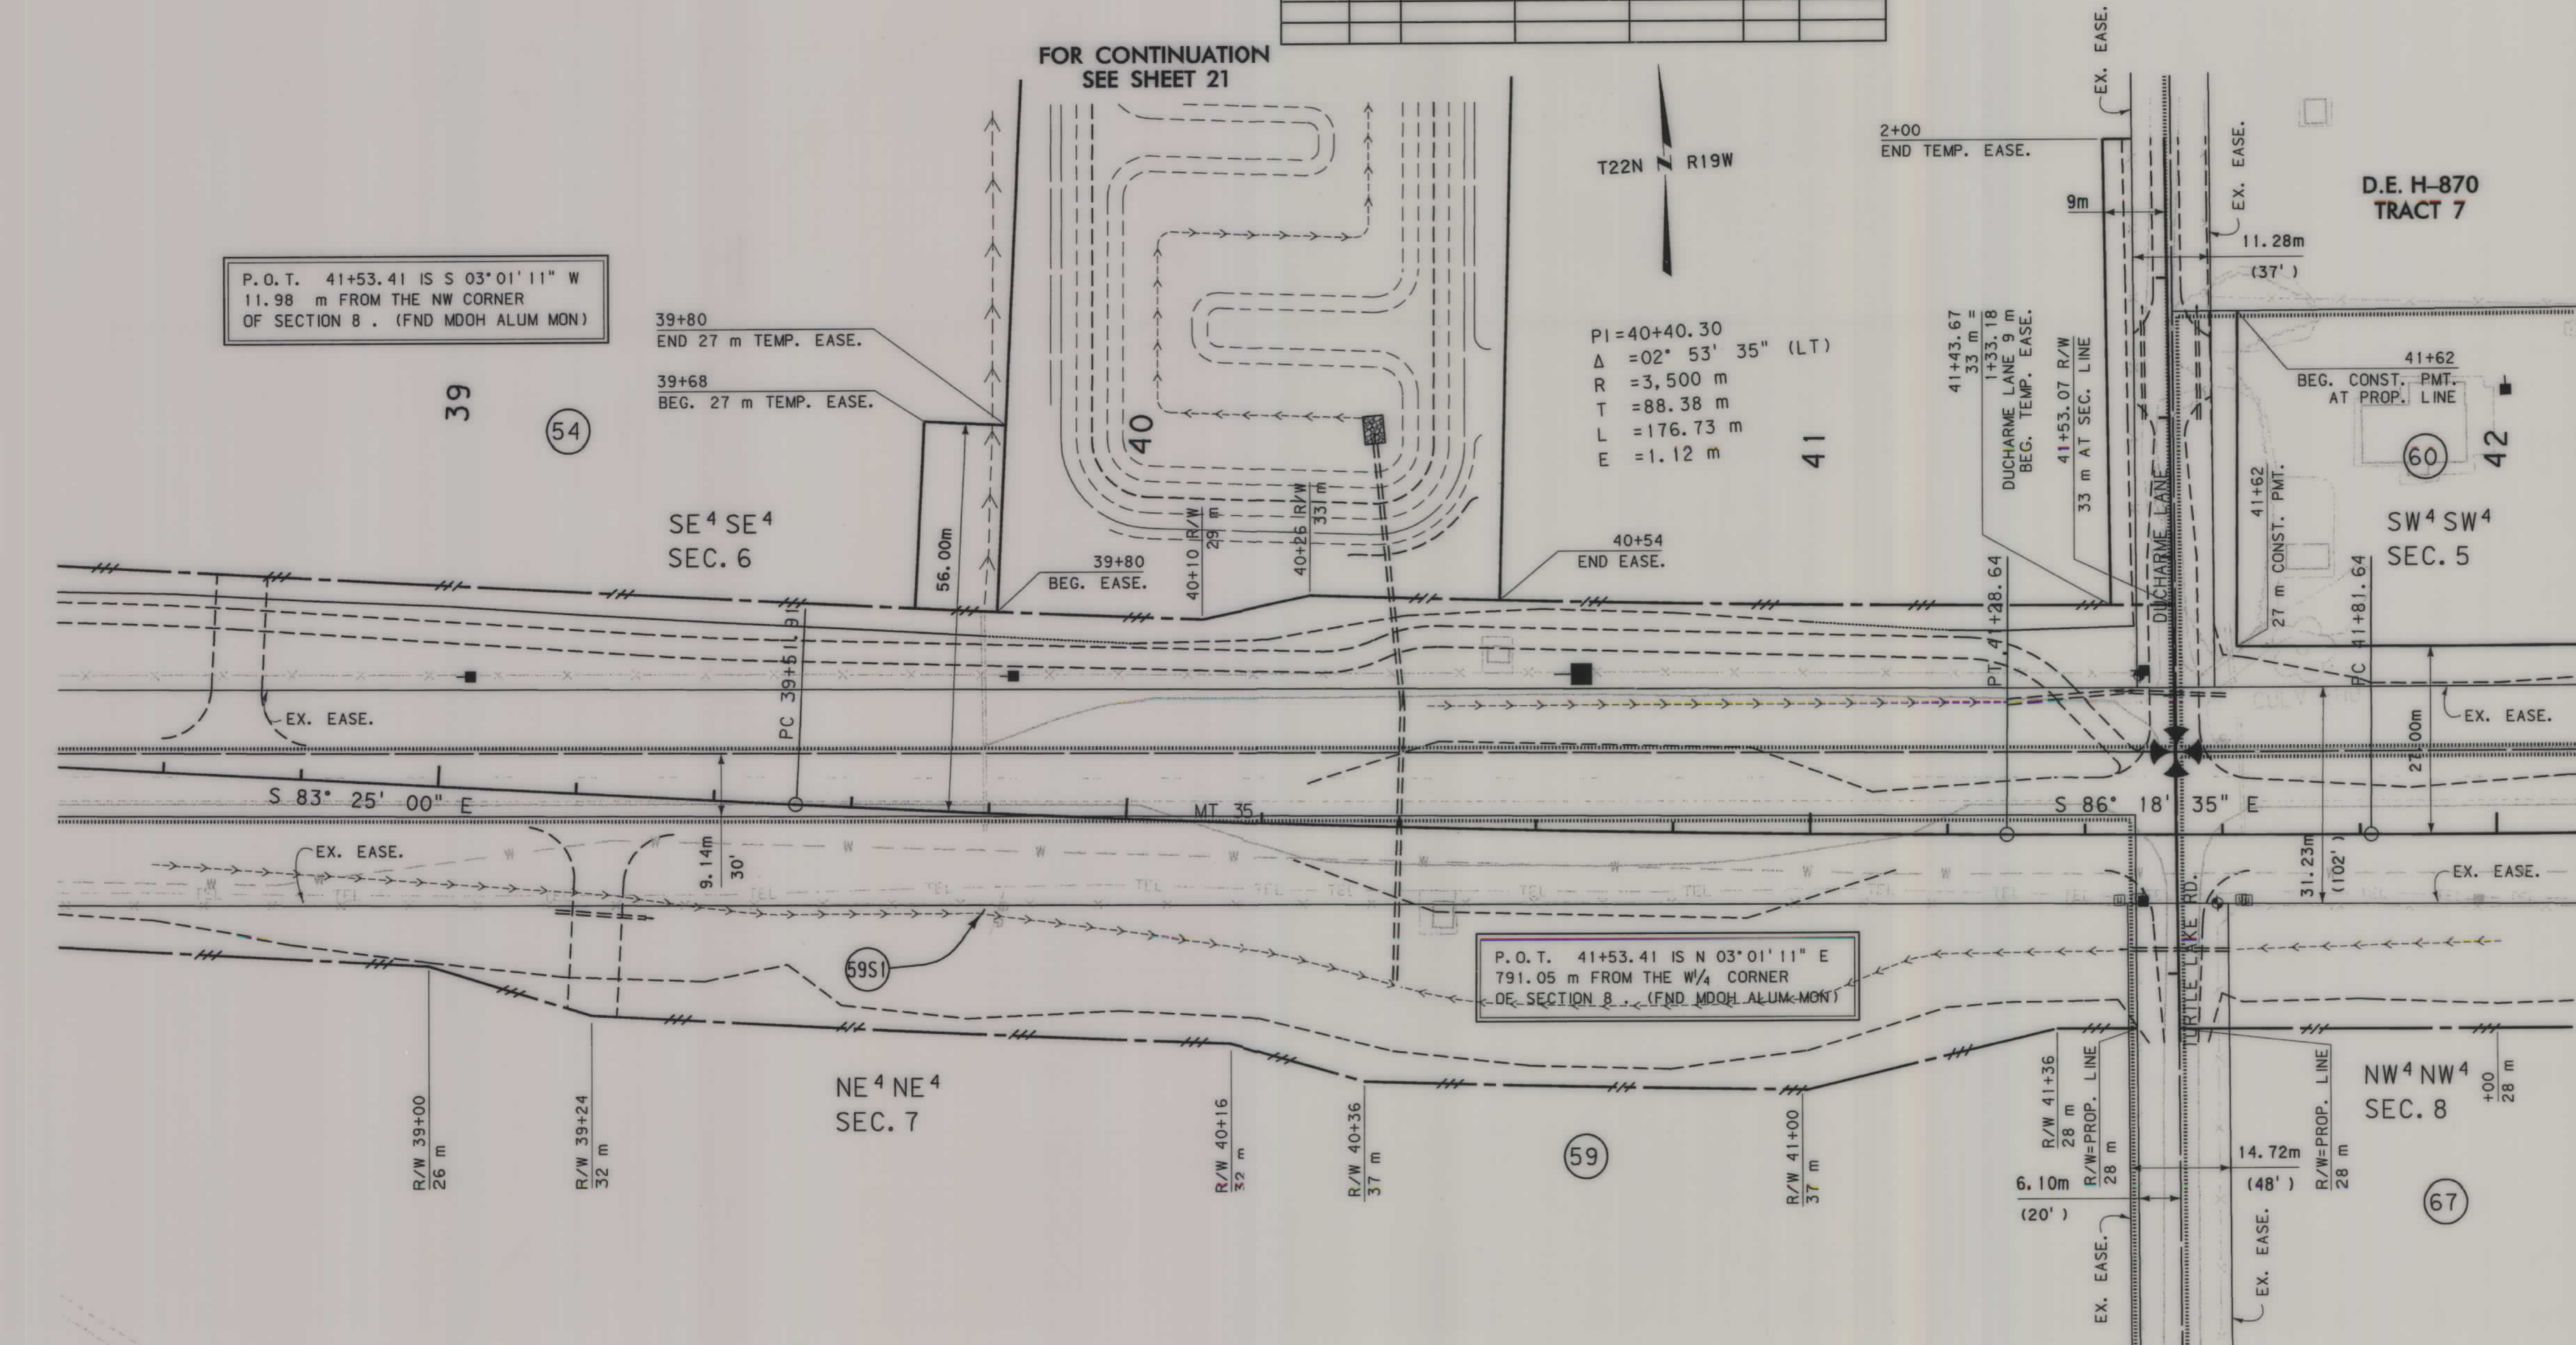

GRID STATE PLANE COORDINATES
THIS IS A STATE PLANE COORDINATE PROJECT.
ALL DIMENSIONS, DISTANCES AND AREAS ON THIS
PROJECT ARE GRID, EXCEPT FOR THE EXISTING
R/W WIDTH, WHICH IS RECORD. THE COMBINATION
SCALE FACTOR IS .999319004

- NOTES: 1. ALL MEASUREMENTS ARE METRIC EXCEPT AS NOTED
2. THE PROPOSED R/W LINE WHERE A SPIRAL CURVE TRANSITION IS USED IS A CHORD RATHER THAN A CONCENTRIC CURVE.
3. THE ENGLISH AREAS ARE FOR INFORMATIONAL PURPOSES ONLY.
4. ALL STATIONS AND OFFSETS FOR R/W BREAKS ARE IN REFERENCE TO THE R/W BASELINE.


BACKSLOPE LIMITS INCLUDE ROUNDING	TOP OF CUT
CONSTRUCTION LIMITS:	CUT SECTION
	TOE OF FILL
FHWA/DOT APPROVAL 12-03-02	
MAP REVISED 09-24-03 10-30-03 11-26-03	
03-31-04 05-03-04 06-30-04 07-15-04	
08-03-04 09-10-04 01-09-07	

MONTANA
DEPARTMENT OF TRANSPORTATION
RIGHT OF WAY PLAN
LAKE COUNTY
SCALE 1:500

ROAD APPROACHES						
PARCELS SERVED	SIDE	FARM FIELD	RESIDENTIAL	COMMERCIAL	PUBLIC	
		(1), (2)	(2)	(2)	SIDE	STATION
		STATION	STATION	STATION		
61	LT		42+25			
62	LT		42+80			
62, 63	LT		43+25			
64, 65	LT		44+32			
66	LT		45+29			

(1) FARM FIELD APPROACH FOR AGRICULTURAL USE ONLY
(2) ROAD APPROACH LOCATIONS FIXED
* JOINT USE WITH OTHER PARCEL AT SAME STATION

STATE	RIGHT OF WAY ID.	SHEET NO.	TOTAL SHEET
MONTANA	STPP 52-1(21)0	19	22
PROJECT NUMBER 4036-021			
POLSON-EAST			

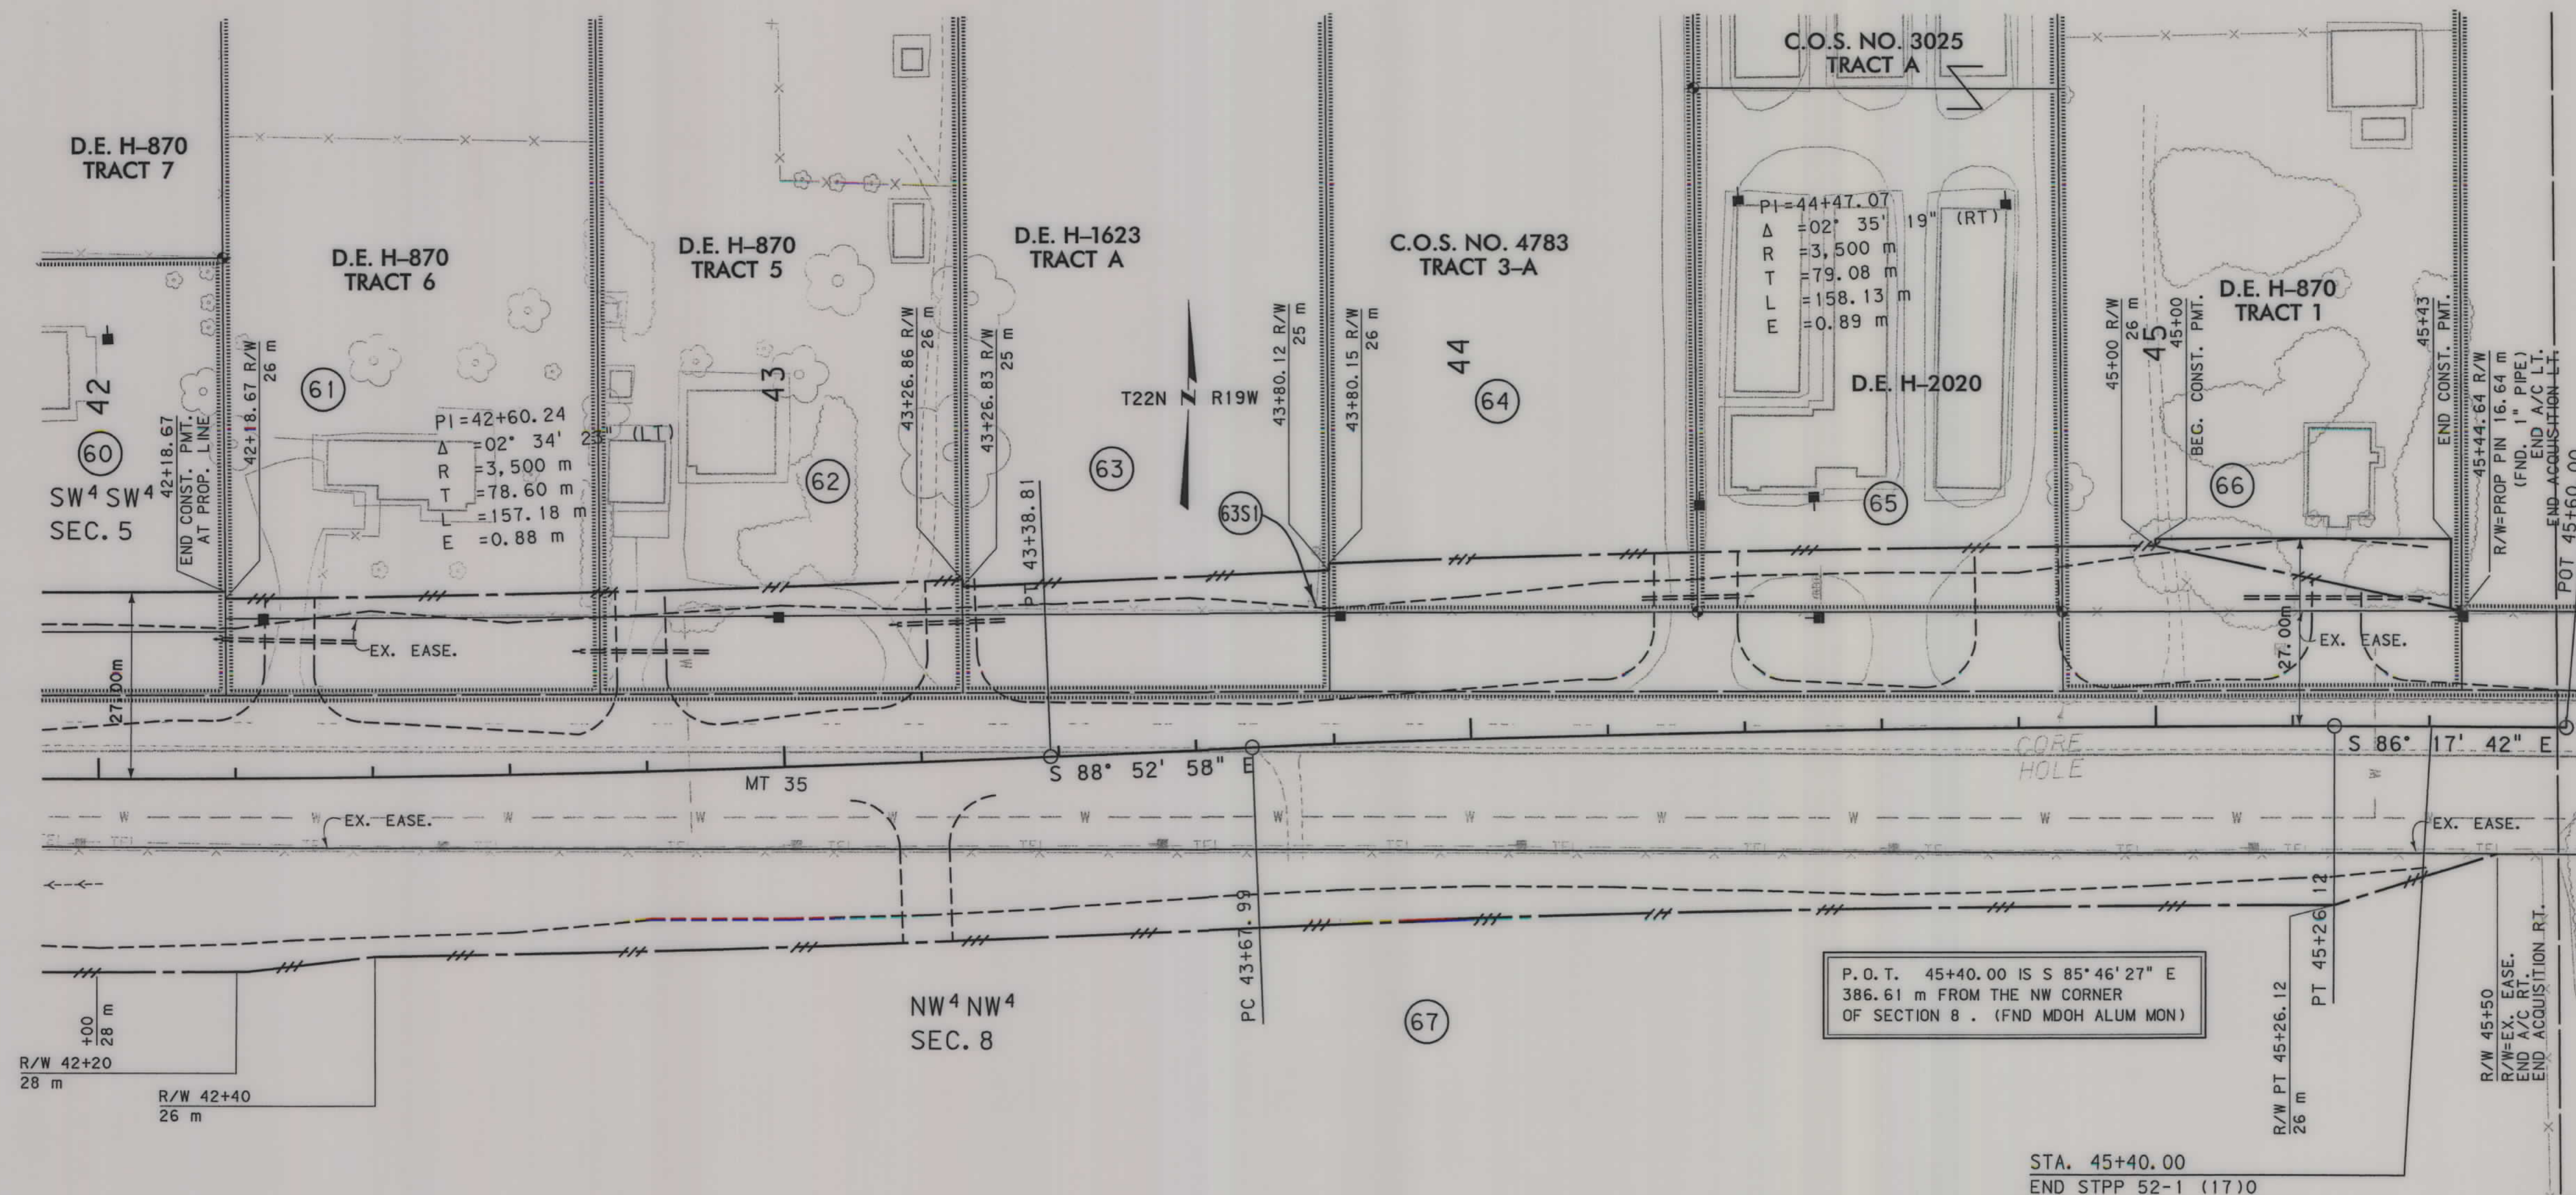

GRID STATE PLANE COORDINATES

THIS IS A STATE PLANE COORDINATE PROJECT.
ALL DIMENSIONS, DISTANCES AND AREAS ON THIS
PROJECT ARE GRID, EXCEPT FOR THE EXISTING
R/W WIDTH, WHICH IS RECORD. THE COMBINATION
SCALE FACTOR IS .999319004

NOTES: 1. ALL MEASUREMENTS ARE METRIC EXCEPT AS NOTED

2. THE PROPOSED R/W LINE WHERE A SPIRAL CURVE TRANSITION IS USED IS A CHORD RATHER THAN A CONCENTRIC CURVE.

3. THE ENGLISH AREAS ARE FOR INFORMATIONAL PURPOSES ONLY.

4. ALL STATIONS AND OFFSETS FOR R/W BREAKS ARE IN REFERENCE TO THE R/W BASELINE.

BACKSLOPE LIMITS INCLUDE ROUNDING
CONSTRUCTION LIMITS:

CUT SECTION
TOE OF FILL

TOP OF
DITCH BOT

FHWA/DOT APPROVAL 12-03-02

MAP REVISED 09-24-03 10-30-03 01-16-04
02-20-04 03-05-04 03-31-04 05-03-04
08-03-04

MONTANA
DEPARTMENT OF TRANSPORTATION

RIGHT OF WAY PLAN
LAKE COUNTY
SCALE 1:500

25M




RDROW

C:\data\4036\RDPLN207.dgn
1/11/2007
3:07:52 PM
U0034

SEE SHEET NO. 3 FOR OWNERSHIP NAMES, ADDRESSES, AREAS, ETC.

STATE	RIGHT OF WAY ID.	SHEET NO.	TOTAL SHEETS
MONTANA	STPP 52-1(21)0	21	22
PROJECT NUMBER 4036-021			
POLSON-EAST			

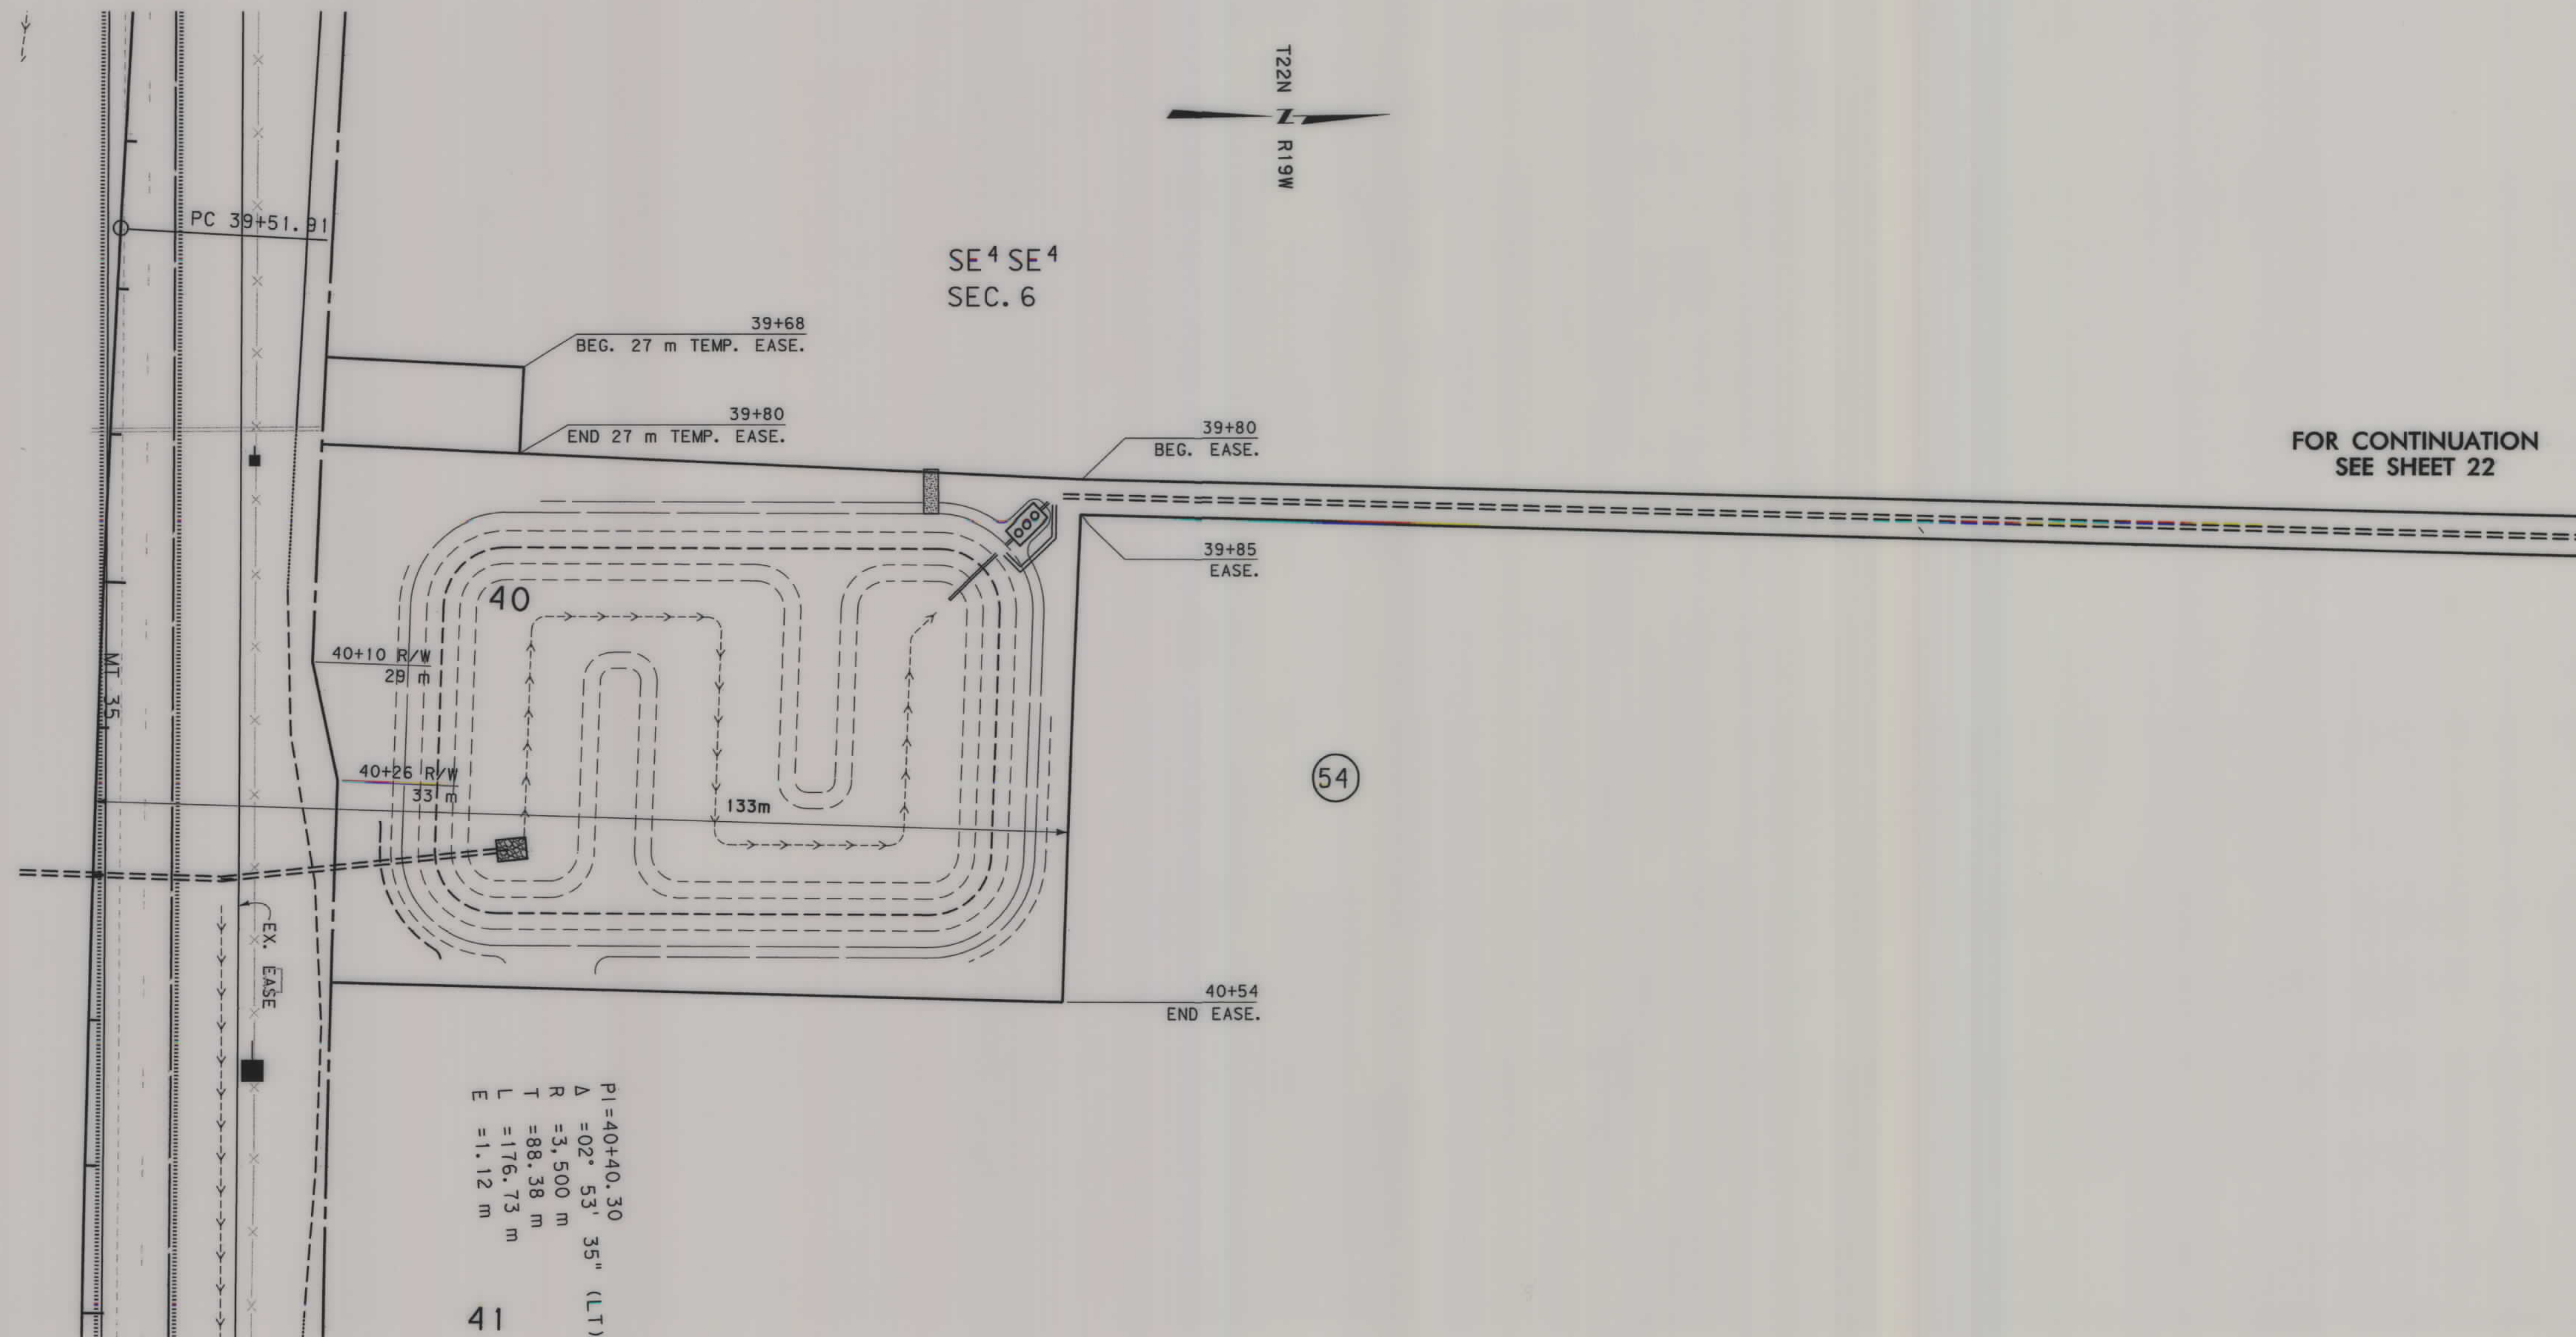

FOR CONTINUATION
SEE SHEET 22

PI=40+40.30
Δ=02° 53' 35" (LT)
R=3,500 m
T=88.38 m
L=176.73 m
E=1.12 m

GRID STATE PLANE COORDINATES


THIS IS A STATE PLANE COORDINATE PROJECT.
ALL DIMENSIONS, DISTANCES AND AREAS ON THIS
PROJECT ARE GRID, EXCEPT FOR THE EXISTING
R/W WIDTH, WHICH IS RECORD. THE COMBINATION
SCALE FACTOR IS .999319004

- NOTES: 1. ALL MEASUREMENTS ARE METRIC EXCEPT AS NOTED
2. THE PROPOSED R/W LINE WHERE A SPIRAL CURVE
TRANSITION IS USED IS A CHORD RATHER THAN A
CONCENTRIC CURVE.
3. THE ENGLISH AREAS ARE FOR INFORMATIONAL
PURPOSES ONLY.
4. ALL STATIONS AND OFFSETS FOR R/W BREAKS ARE
IN REFERENCE TO THE R/W BASELINE.

BACKSLOPE LIMITS INCLUDE ROUNDING	TOP OF CUT
CONSTRUCTION LIMITS:	CUT SECTION
	TOE OF FILL
	DITCH BOTTOM
FHWA/DOT APPROVAL	12-03-02
MAP REVISED	09-17-03 10-30-03 11-26-03
	03-31-04 08-03-04 09-10-04 01-09-07

MONTANA
DEPARTMENT OF TRANSPORTATION

RIGHT OF WAY PLAN
LAKE COUNTY
SCALE 1"=500'

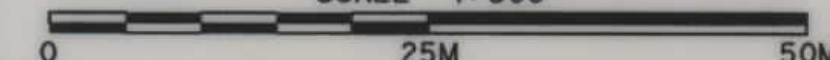




RDROW

C:\dgn\4036\RDROW\RDROW.dgn
1/12/2007
8:46:18 AM
U0034

SEE SHEET NO. 3 FOR OWNERSHIP NAMES, ADDRESSES, AREAS, ETC.

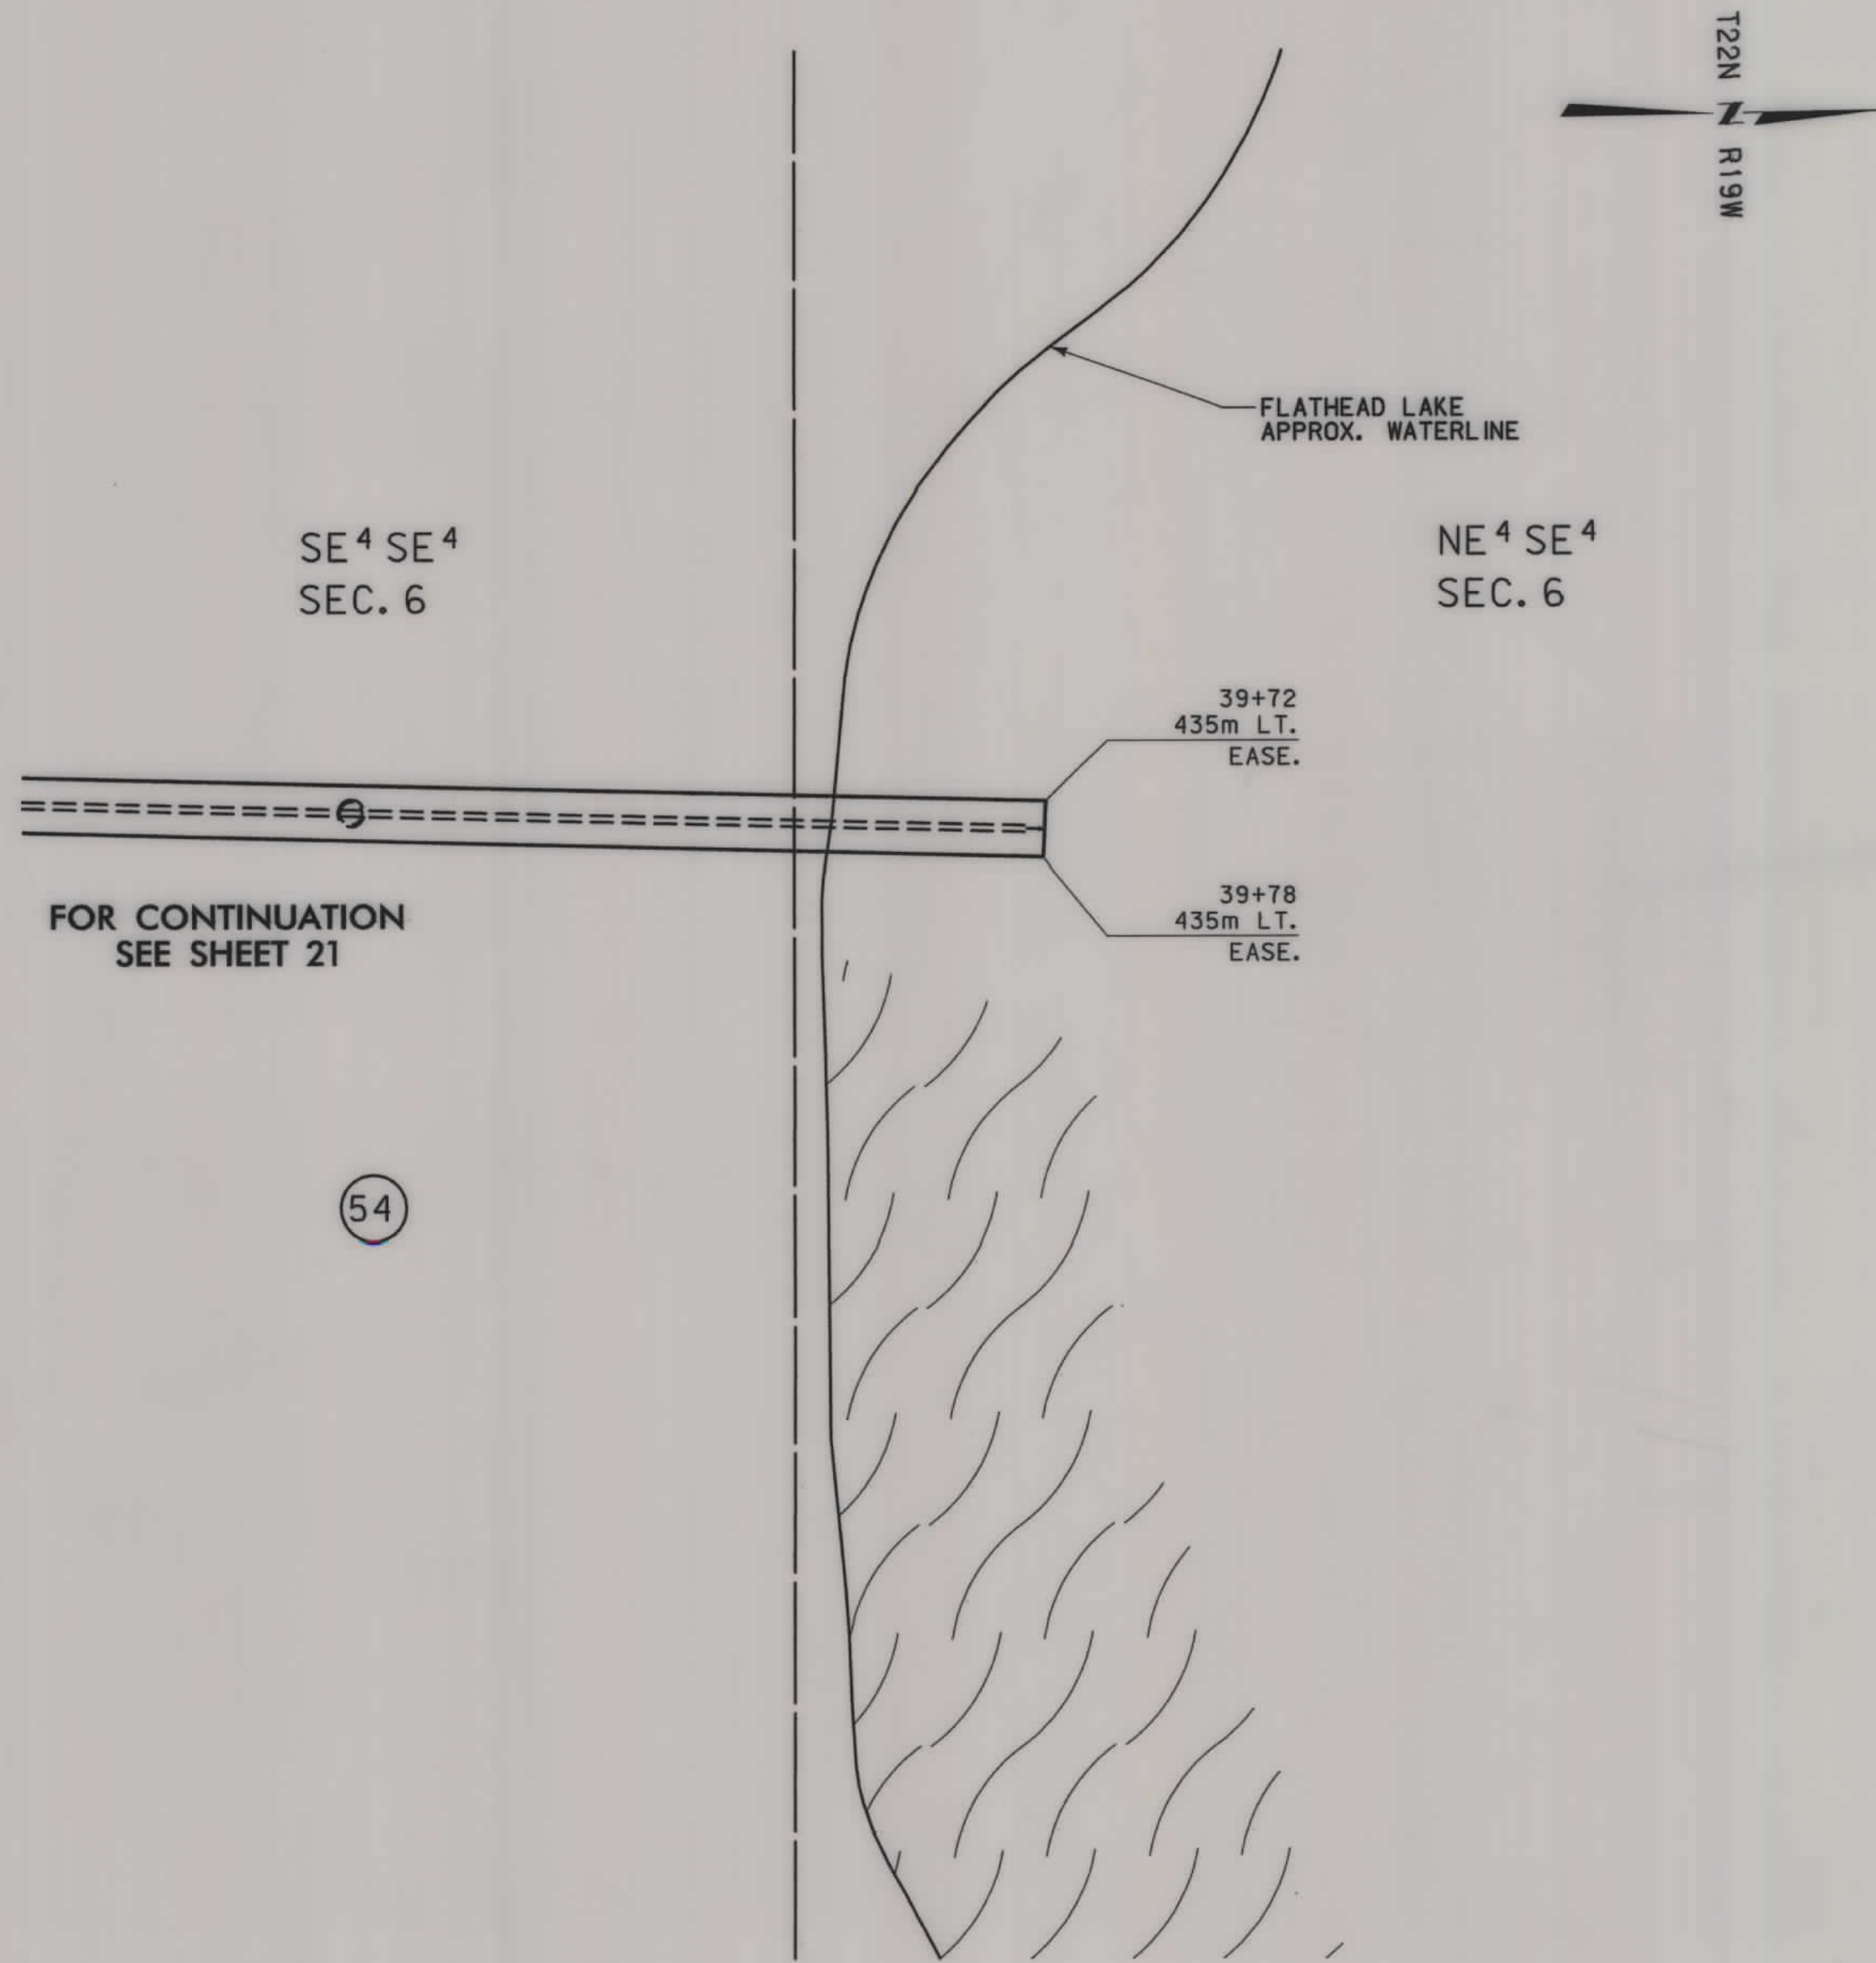

STATE	RIGHT OF WAY ID.	SHEET NO.	TOTAL SHEETS
MONTANA	STPP 52-1(21)0	22	22
PROJECT NUMBER 4036-021			
POLSON-EAST			

GRID STATE PLANE COORDINATES

THIS IS A STATE PLANE COORDINATE PROJECT. ALL DIMENSIONS, DISTANCES AND AREAS ON THIS PROJECT ARE GRID, EXCEPT FOR THE EXISTING R/W WIDTH, WHICH IS RECORD. THE COMBINATION SCALE FACTOR IS .999319004

- NOTES:
1. ALL MEASUREMENTS ARE METRIC EXCEPT AS NOTED
 2. THE PROPOSED R/W LINE WHERE A SPIRAL CURVE TRANSITION IS USED IS A CHORD RATHER THAN A CONCENTRIC CURVE.
 3. THE ENGLISH AREAS ARE FOR INFORMATIONAL PURPOSES ONLY.
 4. ALL STATIONS AND OFFSETS FOR R/W BREAKS ARE IN REFERENCE TO THE R/W BASELINE.

BACKSLOPE LIMITS INCLUDE ROUNDING	
CONSTRUCTION LIMITS:	
CUT SECTION	TOE OF CUT
TOE OF FILL	DITCH BOTTOM
FHWA/DOT APPROVAL 12-03-02	
MAP REVISED 03-31-04 07-15-04 08-03-04	
01-09-07	

MONTANA DEPARTMENT OF TRANSPORTATION	
RIGHT OF WAY PLAN LAKE COUNTY SCALE 1:500	
0 25M 50M	