


PLANS

NOT

TO

SCALE

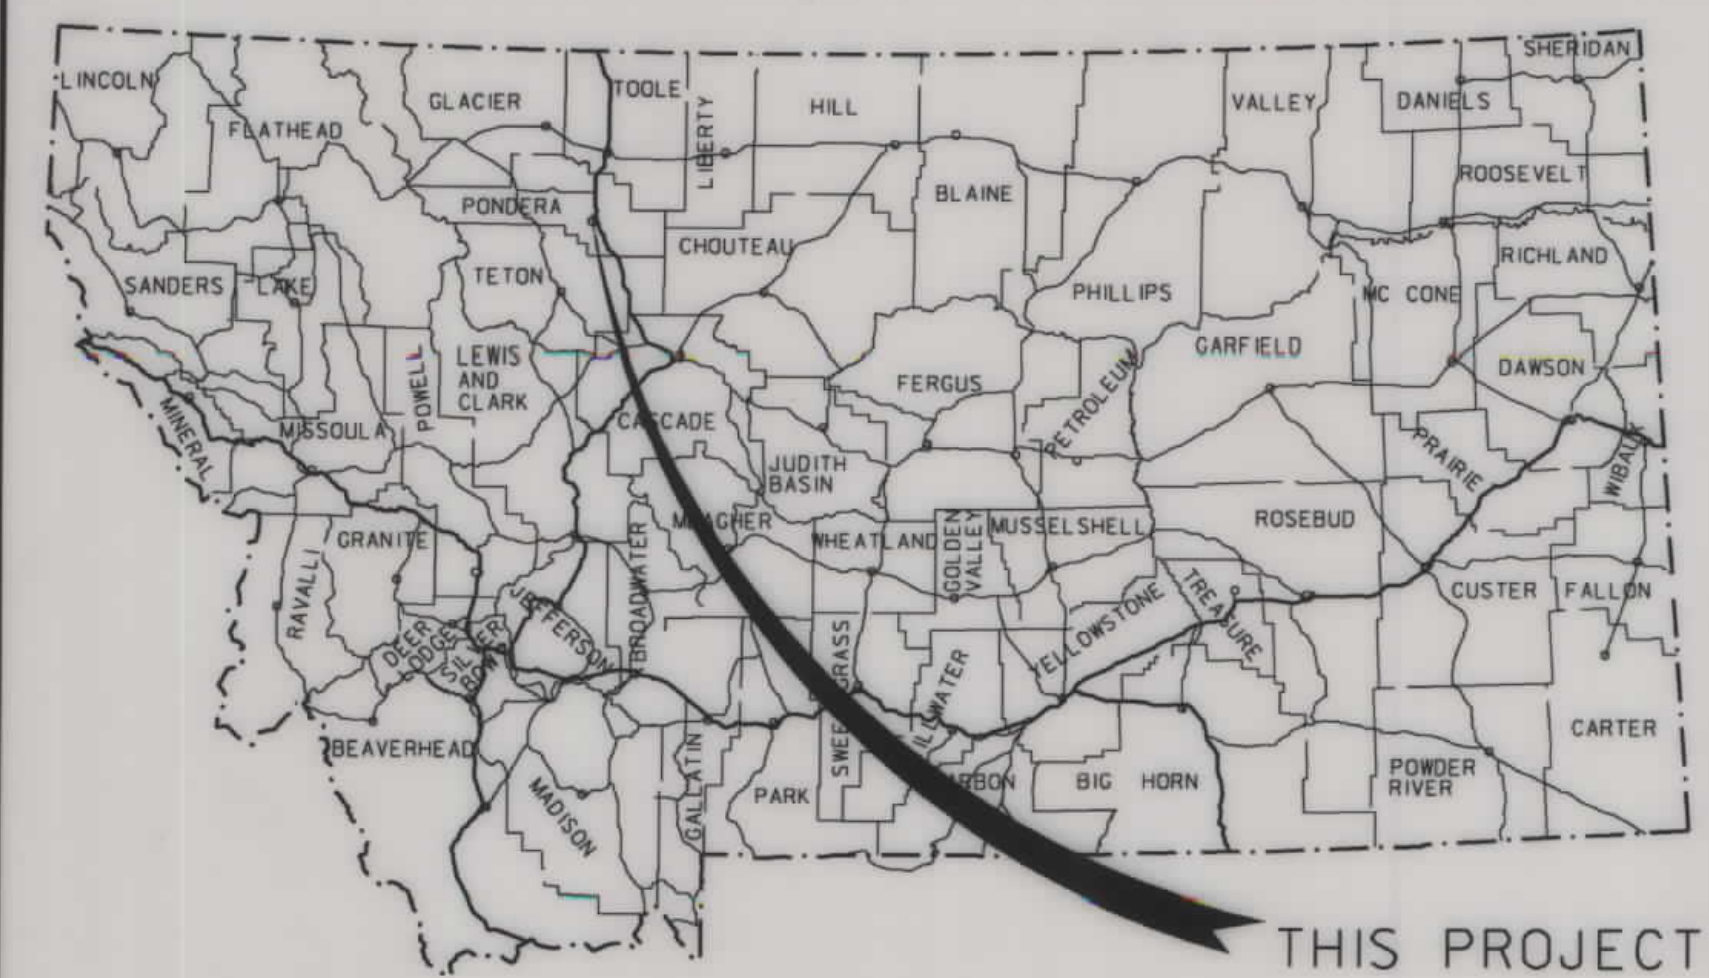

MONTANA DEPARTMENT OF TRANSPORTATION

STATE	RIGHT OF WAY ID.	SHEET NO.	TOTAL SHEETS
MONTANA	STPP 21-1(12)0	1	10
PROJECT NUMBER 4050-012			
JCT I-15 - CONRAD			

RIGHT OF WAY PLAN OF FEDERAL AID PROJECT STPP 21-1(12)0

JCT I-15 - CONRAD PONDERA COUNTY

5.0 Kilometers


CONVENTIONAL SIGNS

PROPOSED RIGHT OF WAY LINE	---
EXISTING RIGHT OF WAY LINE	---
RAILROAD RIGHT OF WAY LINE	---
RIGHT OF WAY BASELINE	---
STK'D CENTERLINE	---
SECTION LINE	---
OWNERSHIP BOUNDARY	---
FULL ACCESS CONTROL	AG AG
LIMITED ACCESS CONTROL	/// ///
EXISTING ACCESS CONTROL	/// ///
PRESENT TRAVELED WAY (P.T.W.)	---
FENCE LINE	x x x x
EXISTING GUARDRAIL	- - - -
PROPOSED GUARDRAIL	- - - -
GATE IN FENCE	x x x x
CATTLE GUARD: EXIST. - PROPOSED	--- --
SECTION CORNER	FOUND UNFOUND
1/4 SECTION CORNER	FOUND UNFOUND
CLOSING CORNER	FOUND UNFOUND
MEANDER CORNER	FOUND UNFOUND
CENTER OF SECTION	FOUND CALCULATED
RIGHT OF WAY MONUMENT	FOUND CALCULATED
PROPERTY CORNER PIN	FOUND CALCULATED
POWER POLE IN PLACE	FOUND CALCULATED
TELEPHONE POLE IN PLACE	FOUND CALCULATED
TELEGRAPH POLE IN PLACE	FOUND CALCULATED
LIGHT POLE	FOUND CALCULATED
PROPOSED CULVERT	---
EXISTING CULVERT	---
OUTLET DITCH	---
INLET DITCH	---
EXISTING DITCH	---
CHANNEL CHANGES	CH. CH.
DITCH BLOCK	---
RIPRAP	---
BRIDGES	---
RAILROADS	---
PARCEL NUMBERS	---
APPROACH: EXIST.- PROPOSED	---

ASSOCIATED PROJECT ID.
STPP 21-1(18)0 P.E.

RELATED PROJECTS
FAP 67-A
FAP 211-C
F 211(14)
BRF 21-1(2)3
STPS 219-2(3)16

SEE SHEET NO. 2 FOR OWNERSHIP NAMES, ADDRESSES, AREAS, ETC.

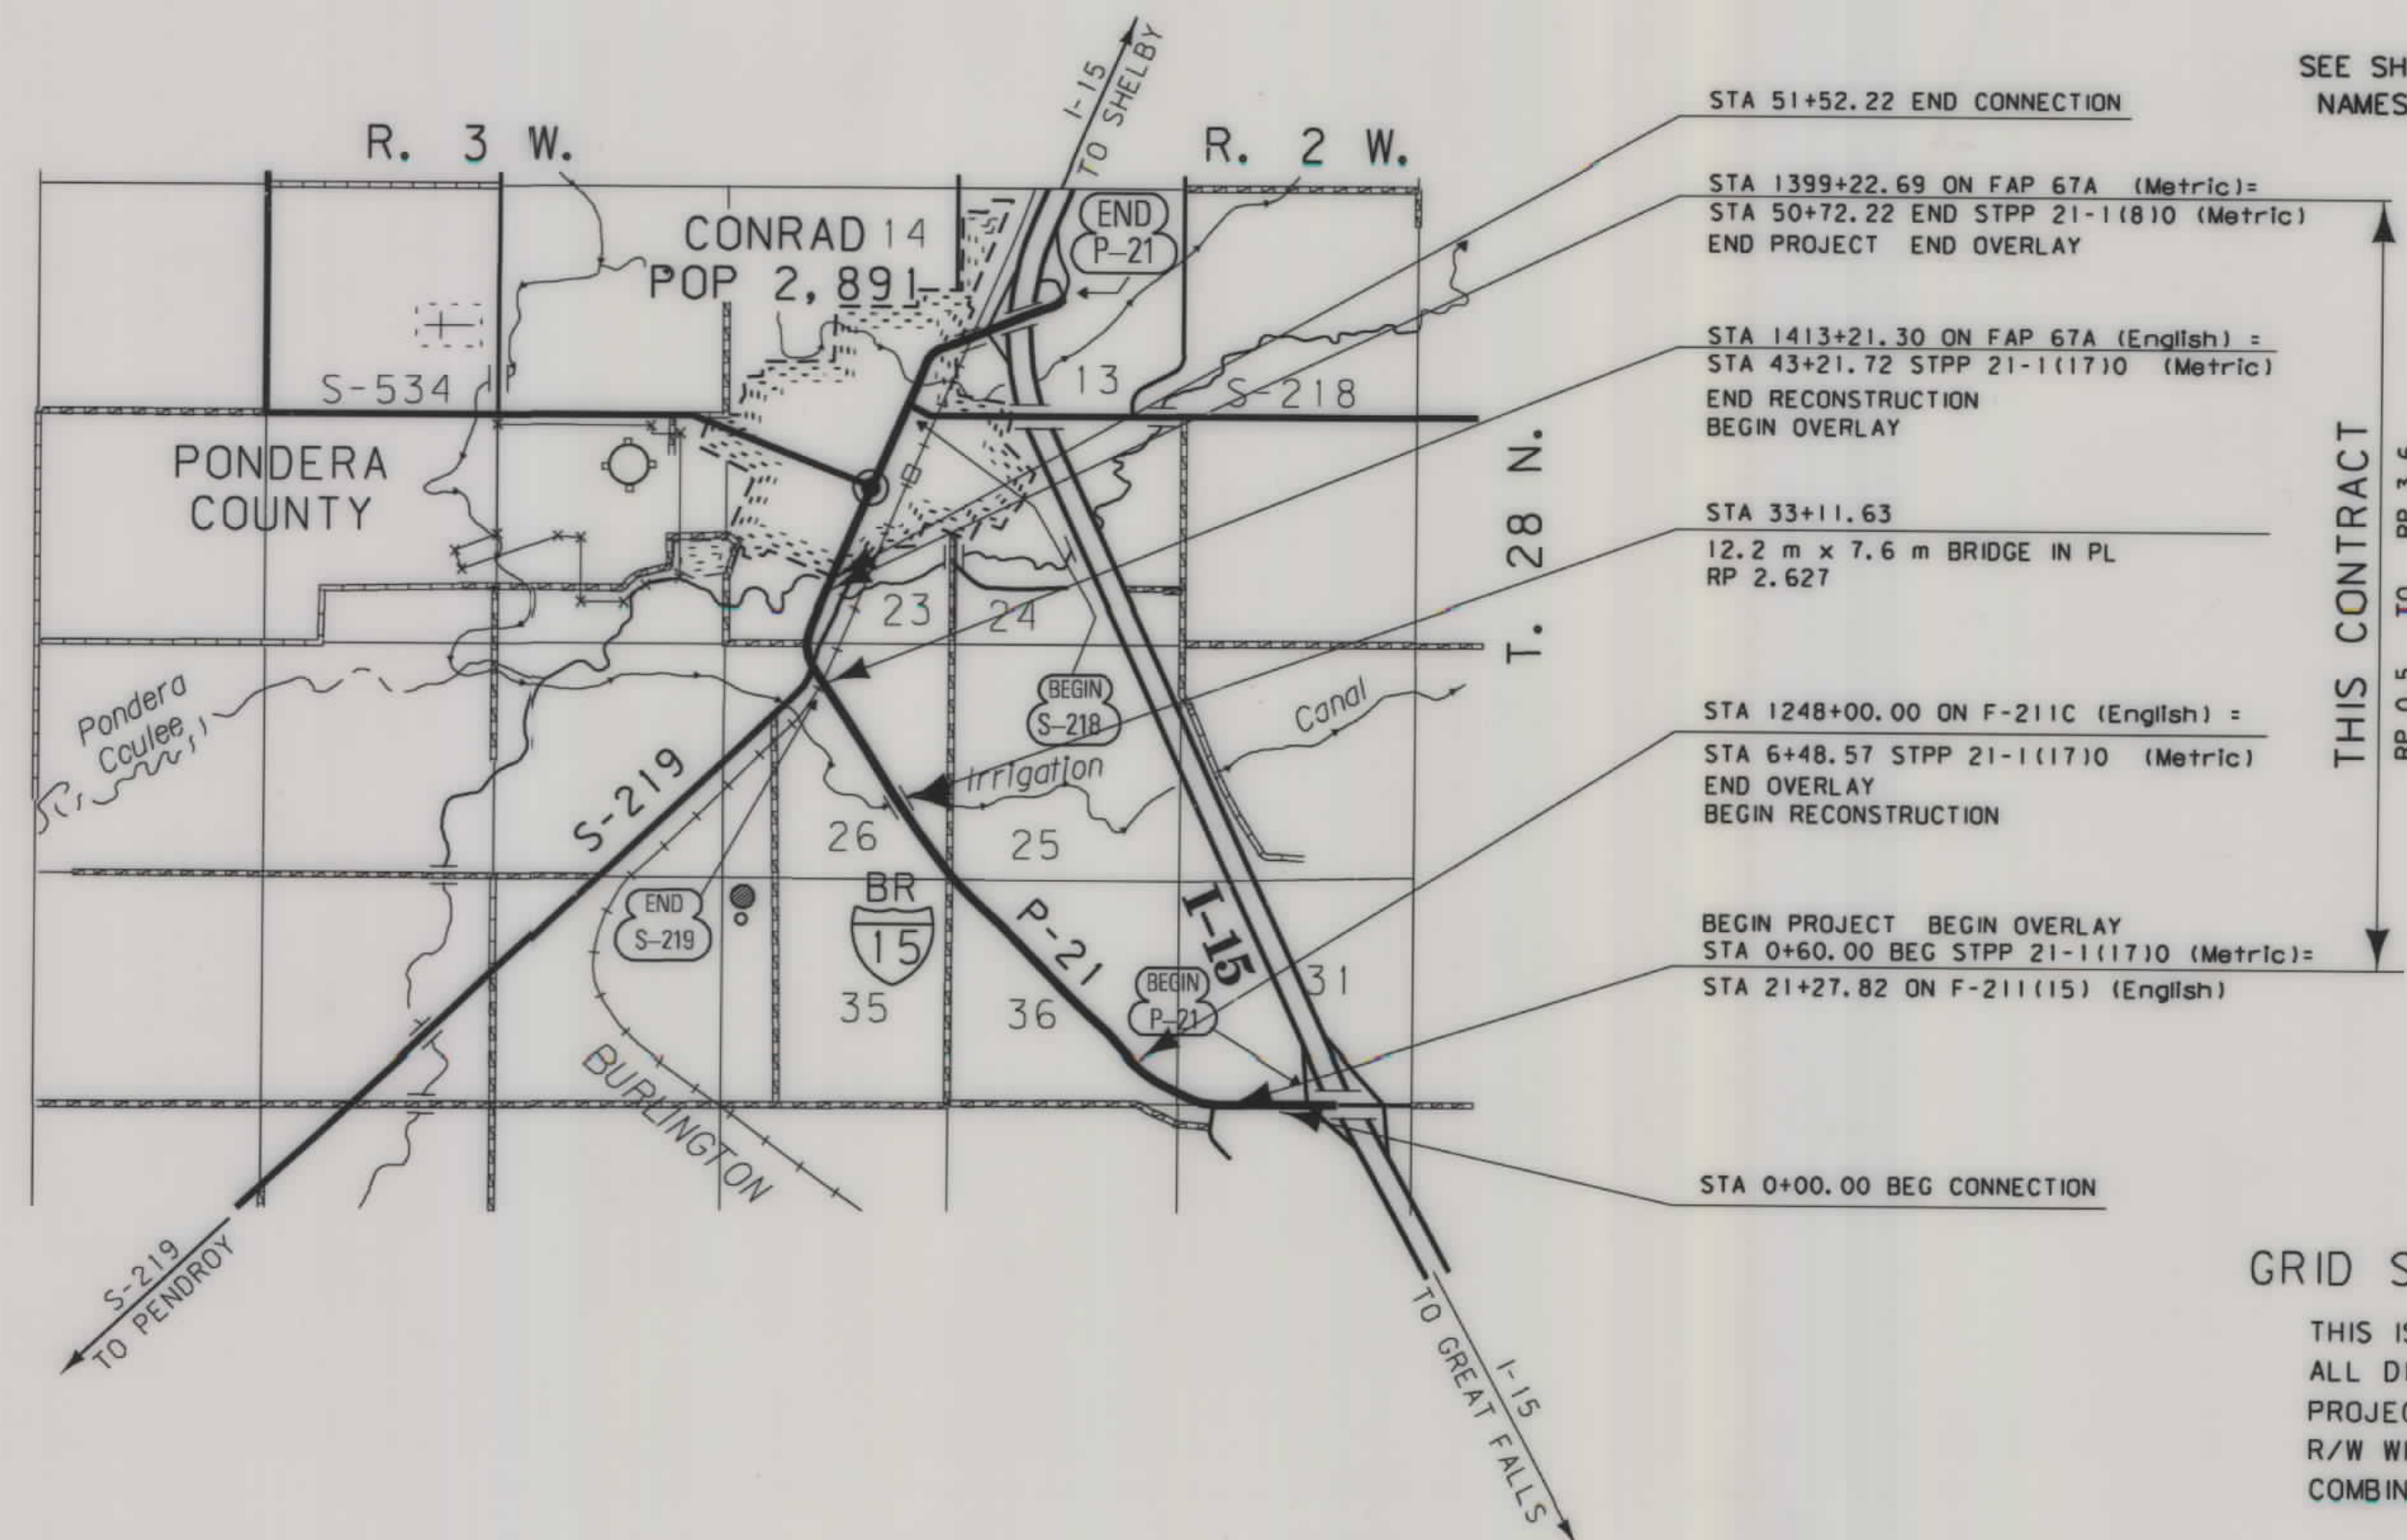

GRID STATE PLANE COORDINATES

THIS IS A STATE PLANE COORDINATE PROJECT. ALL DIMENSIONS, DISTANCES AND AREAS ON THIS PROJECT ARE GRID, EXCEPT FOR THE EXISTING R/W WIDTH DIMENSION, WHICH IS RECORD. THE COMBINATION SCALE FACTOR IS 0.99941828

NOTES: 1. ALL MEASUREMENTS ARE METRIC EXCEPT AS NOTED

FHWAMDT APPROVAL	1-8-02
MAP REVISED	4-06-06 8-6-08



OWNERSHIP																			
PARCEL	NAME	ADDRESS	TOTAL	AREA	GROSS R/W AREA		EX. EASE. AREA		NET AREA		REMAINDER				CONST. PMT. AREA		EASE. AREA		SHEET NO.
			METRIC	ENGLISH	METRIC	ENGLISH	METRIC	ENGLISH	METRIC	ENGLISH	LEFT		RIGHT		METRIC	ENGLISH	METRIC	ENGLISH	
1	RANDY & ERIN BRENTESON	PO BOX 630, CONRAD, MT 59425-0630	OWNER NOTIFICATION ONLY															3	
2	FRED C. & RUTH E. BANKA	PO BOX 913, CONRAD, MT 59425-0913	64.750+ ha	160.00+ AC	2.542 ha	6.29 AC	1.698 ha	4.20 AC	0.844 ha	2.09 AC								3, 5 & 6	
3	CWC FARMS, INC.	PO BOX 921, CONRAD, MT 59425-0921	OWNER NOTIFICATION ONLY															3	
4	CLINTON L. & RUBY L. FLADSTOL	401 DIVISION RD, GREAT FALLS, MT 59404-1409	OWNER NOTIFICATION ONLY															3	
5	DARLENE DENZER, ETAL	PO BOX 937, CONRAD, MT 59425-0937	63.540 ha	157.01 AC	3.798 ha	9.38 AC	2.716 ha	6.71 AC	1.082 ha	2.67 AC								3 - 5	
55	HOME CAFE INC.	408 S MAIN STREET, CONRAD, MT 59425	FOR NEGOTIATIONS ONLY															5	
6	STATE OF MONTANA	1625 11TH AVE, HELENA, MT 59601-4600	64.750+ ha	160.00+ AC	2.526 ha	6.25 AC	1.787 ha	4.42 AC	0.739 ha	1.83 AC								5 - 7	
7	ROGER & JANICE KEITH	1648 BLAZEN RD, CONRAD, MT 59425-9264	OWNER NOTIFICATION ONLY															7	
8	RANDY D. BRENTESON	PO BOX 630, CONRAD, MT 59425-0630	55.110 ha	136.18 AC	0.897 ha	2.22 AC	0.771 ha	1.91 AC	0.126 ha	0.31 AC								7	
9	JEROME L. SALANSKY, TRUSTEE, ETAL	1301 W COLTER, PHOENIX, AZ 85013	64.750+ ha	160.00+ AC	2.898 ha	7.16 AC	1.735 ha	4.29 AC	1.163 ha	2.87 AC					0.050 ha	0.12 AC		7 - 9	
9S	JERRY RIEWER	701 S MICHIGAN STREET, CONRAD, MT 59425	FOR NEGOTIATIONS ONLY															7	
10	JAMES BEN FICHTNER & PAMELA JUNE MORRIS	PO BOX 541, CONRAD, MT 59425-0541	4.128 ha	10.20 AC	0.082 ha	0.20 AC			0.082 ha	0.20 AC	4.046 ha	10.00 AC			0.006 ha	0.01 AC		7	
11	ELDA MARBLE	2463 BUSINESS 15, CONRAD, MT 59425-9206	4.055 ha	10.02 AC	0.063 ha	0.16 AC			0.063 ha	0.16 AC	3.992 ha	9.86 AC			0.011 ha	0.03 AC		7	
12	HEIDI ANN WILLIAMSON	2495 BUSINESS 15, CONRAD, MT 59425-9206	OWNER NOTIFICATION ONLY															7 & 8	
13	JOSEPH R. & JACQUELINE A. KNOX	2857 BUSINESS 15, CONRAD, MT 59425-9205	13.776 ha	34.04 AC	1.653 ha	4.08 AC	1.535 ha	3.79 AC	0.118 ha	0.29 AC	12.123 ha	29.96 AC						8 & 9	
14	JERRY R. WALSTON	294 PENDROY ROAD, CONRAD, MT 59425	13.274 ha	32.80 AC	0.101 ha	0.25 AC			0.101 ha	0.25 AC	13.173 ha	32.55 AC			0.024 ha	0.06 AC		9	
15	BUSCH AGRICULTURAL RESOURCES, LLC	1 BUSCH PL, SAINT LOUIS, MO 63118-1849	14.787 ha	36.54 AC	0.214 ha	0.53 AC	0.100 ha	0.25 AC	0.114 ha	0.28 AC			14.573 ha	36.01 AC				9	
16	A DELAWARE CORPORATION BURLINGTON NORTHERN SANTA FE RAILROAD	2500 LOU MENK DR, FORT WORTH, TX 76131			0.272 ha	0.67 AC	0.169 ha	0.42 AC	0.103 ha	0.25 AC								9	
17	LEAH ANN ELLINGSON & ROBERT W HERMANCE	PO BOX 967, CONRAD, MT 59425-0967	OWNER NOTIFICATION ONLY															9	
18	LEAH ANN ELLINGSON	PO BOX 967, CONRAD, MT 59425-0967	OWNER NOTIFICATION ONLY															9	
19	ROY H. CHRISTENSEN	625 32ND RD NW, CONRAD, MT 59425	OWNER NOTIFICATION ONLY															9	
20	NPI- BRANDING IRON 6D, LLC ROBERT R. & KIMBERLY A. BENDER	PO BOX 931, CONRAD, MT 59425-0931 852 IOWA LOOP, CONRAD, MT 59425-8841	OWNER NOTIFICATION ONLY															9	
21	HERB J. & JEFF A. GARMAN	1003 4TH AVE SW, CONRAD, MT 59425-1916	OWNER NOTIFICATION ONLY															9 & 10	
22	SIMONE AAKRE, AKA SIMONE L. AAKRE	3449 BUSINESS 15, CONRAD, MT 59425-8955	OWNER NOTIFICATION ONLY															9 & 10	
23	ROCKY & ALICE E. SCHULTZ	PO BOX 838, CONRAD, MT 59425-0838	OWNER NOTIFICATION ONLY															9 & 10	
24	JOHN P. & WENDY KASUN	98 MT HIGHWAY 91 S, CONRAD, MT 59425-8900	OWNER NOTIFICATION ONLY															10	
25	RUTH M. & ANTHONY J. FOWLER	RR 1 BOX 130, CONRAD, MT 59425-9708	OWNER NOTIFICATION ONLY															10	
26	EARL T. & KATHLEEN ANN FOWLER, AKA KATHLEEN A. FOWLER	RR 1 BOX 130, CONRAD, MT 59425	OWNER NOTIFICATION ONLY															10	
27	ROBERT R. & CHERYL L. GRESZCYK	3587 BUSINESS 15, CONRAD, MT 59425-8954	OWNER NOTIFICATION ONLY															10	
28	ARTHUR H. JR. & DONNA K. VAUGHN	3267 BUSINESS 15, CONRAD, MT 59425-8953	OWNER NOTIFICATION ONLY															10	
29	SELMA E. HOLM, ETAL	3598 BUSINESS 15, CONRAD, MT 59425-8954	OWNER NOTIFICATION ONLY															10	
30	RORY DENNIS PARRY	133 WIRSCHING AVE W, TWIN FALLS, ID 83301-4652	OWNER NOTIFICATION ONLY															10	
31	JEAN DENNEY	PO BOX 894, CONRAD, MT 59425-0894	OWNER NOTIFICATION ONLY															10	
32	HARRIS K. HOFSTAD	420 S WISCONSIN ST, CONRAD, MT 59425-2322	OWNER NOTIFICATION ONLY															10	
33	JOHN P. & PENNY L. SHEVLIN	2 S IDAHO ST, CONRAD, MT 59425-1704	OWNER NOTIFICATION ONLY															10	
34	PONDERA COUNTY CANAL & RESERVOIR CO.	PO BOX 245, VALIER, MT 59486	FOR NEGOTIATIONS ONLY															7 & 8	
35	UNITED STATES OF AMERICA	341 CES/CEM, 39 78TH STREET NORTH, MALMSTROM AFB 59402-7536	FOR NEGOTIATIONS ONLY															6	
36	DANIEL L. STOKES, JR.	PO BOX 885, CONRAD, MT 59425-0885	OWNER NOTIFICATION ONLY															10	

- * INCLUDES 0.025 ha (0.06 AC) OF EXISTING COUNTY ROAD EASEMENT
■ INCLUDES 0.055 ha (0.14 AC) OF EXISTING COUNTY ROAD EASEMENT

GRID STATE PLANE COORDINATES

THIS IS A STATE PLANE COORDINATE PROJECT. ALL DIMENSIONS, DISTANCES AND AREAS ON THIS PROJECT ARE GRID, EXCEPT FOR THE EXISTING R/W WIDTH DIMENSION, WHICH IS RECORD. THE COMBINATION SCALE FACTOR IS 0.99941828

- NOTES: 1. ALL MEASUREMENTS ARE METRIC EXCEPT AS NOTED
2. THE PROPOSED R/W LINE WHERE A SPIRAL CURVE TRANSITION IS USED IS A CHORD RATHER THAN A CONCENTRIC CURVE.
3. THE ENGLISH AREAS ARE FOR INFORMATIONAL PURPOSES ONLY.
4. ALL STATIONS AND OFFSETS FOR R/W BREAKS ARE IN REFERENCE TO THE R/W BASELINE.

BACKSLOPE LIMITS INCLUDE ROUNDING	
CONSTRUCTION LIMITS:	
CUT SECTION	TOE OF CUT
TOE OF FILL	DITCH BOTTOM
FHWA/DOT APPROVAL 1-8-02	
MAP REVISED 5-02-06 8-6-08 12-22-08	
2-4-09 3-11-09 4-2-09	

MONTANA
DEPARTMENT OF TRANSPORTATION
RIGHT OF WAY PLAN
PONDERA COUNTY

STATE	RIGHT OF WAY ID.	SHEET NO.	TOTAL SHEETS
MONTANA	STPP 21-1(1210	2	10
PROJECT NUMBER 4050-012			



JCT I-15 - CONRAD

RIGHT-OF-WAY COORDINATE ASCII FILES

R/W BREAK COORDS: 4050ROBRKZ01.TXT
R/W BASELINE COORDS: 4050ROBASZ01.TXT
ALL FILES ARE LOCATED ON THE CADD SERVER IN THE RO DIRECTORY, UNDER PROJECT: 4050

SEE SHEET NO. 2 FOR OWNERSHIP NAMES, ADDRESSES, AREAS, ETC.

STATE	RIGHT OF WAY ID.	SHEET NO.	TOTAL SHEETS
MONTANA	STPP 21-1(12)10	3	10
PROJECT NUMBER 4050-012			
JCT I-15 - CONRAD			

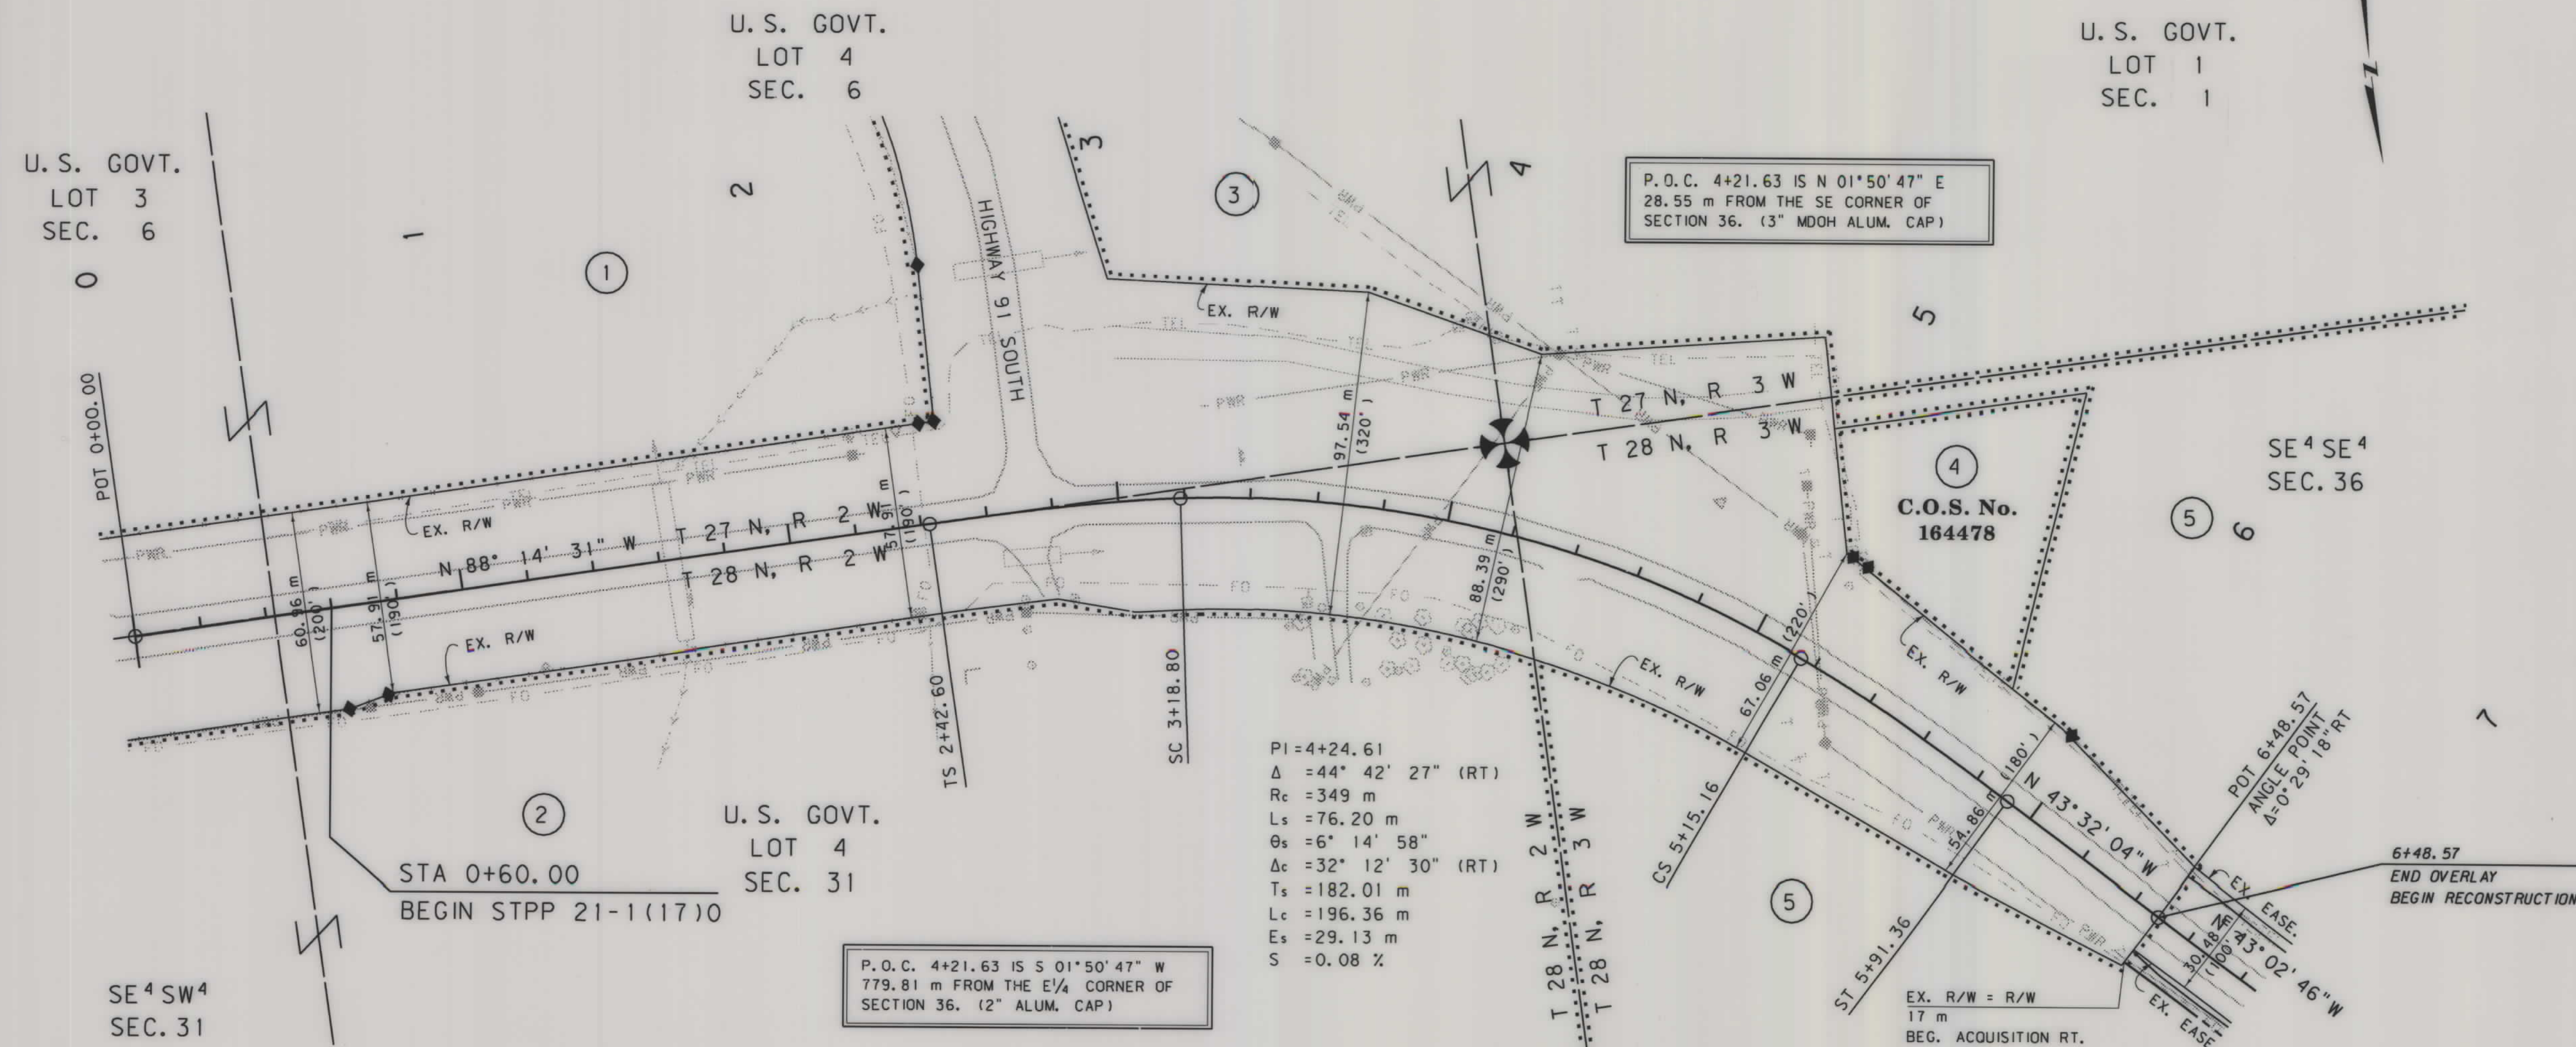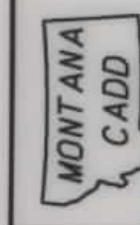

GRID STATE PLANE COORDINATES


THIS IS A STATE PLANE COORDINATE PROJECT. ALL DIMENSIONS, DISTANCES AND AREAS ON THIS PROJECT ARE GRID, EXCEPT FOR THE EXISTING R/W WIDTH DIMENSION, WHICH IS RECORD. THE COMBINATION SCALE FACTOR IS 0.99941828

- NOTES: 1. ALL MEASUREMENTS ARE METRIC EXCEPT AS NOTED
2. THE PROPOSED R/W LINE WHERE A SPIRAL CURVE TRANSITION IS USED IS A CHORD RATHER THAN A CONCENTRIC CURVE.
3. THE ENGLISH AREAS ARE FOR INFORMATIONAL PURPOSES ONLY.
4. ALL STATIONS AND OFFSETS FOR R/W BREAKS ARE IN REFERENCE TO THE R/W BASELINE.

BACKSLOPE LIMITS INCLUDE ROUNDING	
CONSTRUCTION LIMITS:	CUT SECTION TOE OF FILL
FHWA/DOT APPROVAL	1-8-02
MAP REVISED	8-6-08

MONTANA
DEPARTMENT OF TRANSPORTATION


RIGHT OF WAY PLAN
PONDERA COUNTY
SCALE 1:1000

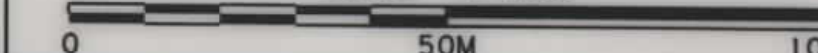



SEE SHEET NO. 2 FOR OWNERSHIP NAMES, ADDRESSES, AREAS, ETC.

STATE	RIGHT OF WAY ID.	SHEET NO.	TOTAL SHEETS
MONTANA	STPP 21-1(12)0	4	10
PROJECT NUMBER 4050-012			
JCT I-15 - CONRAD			

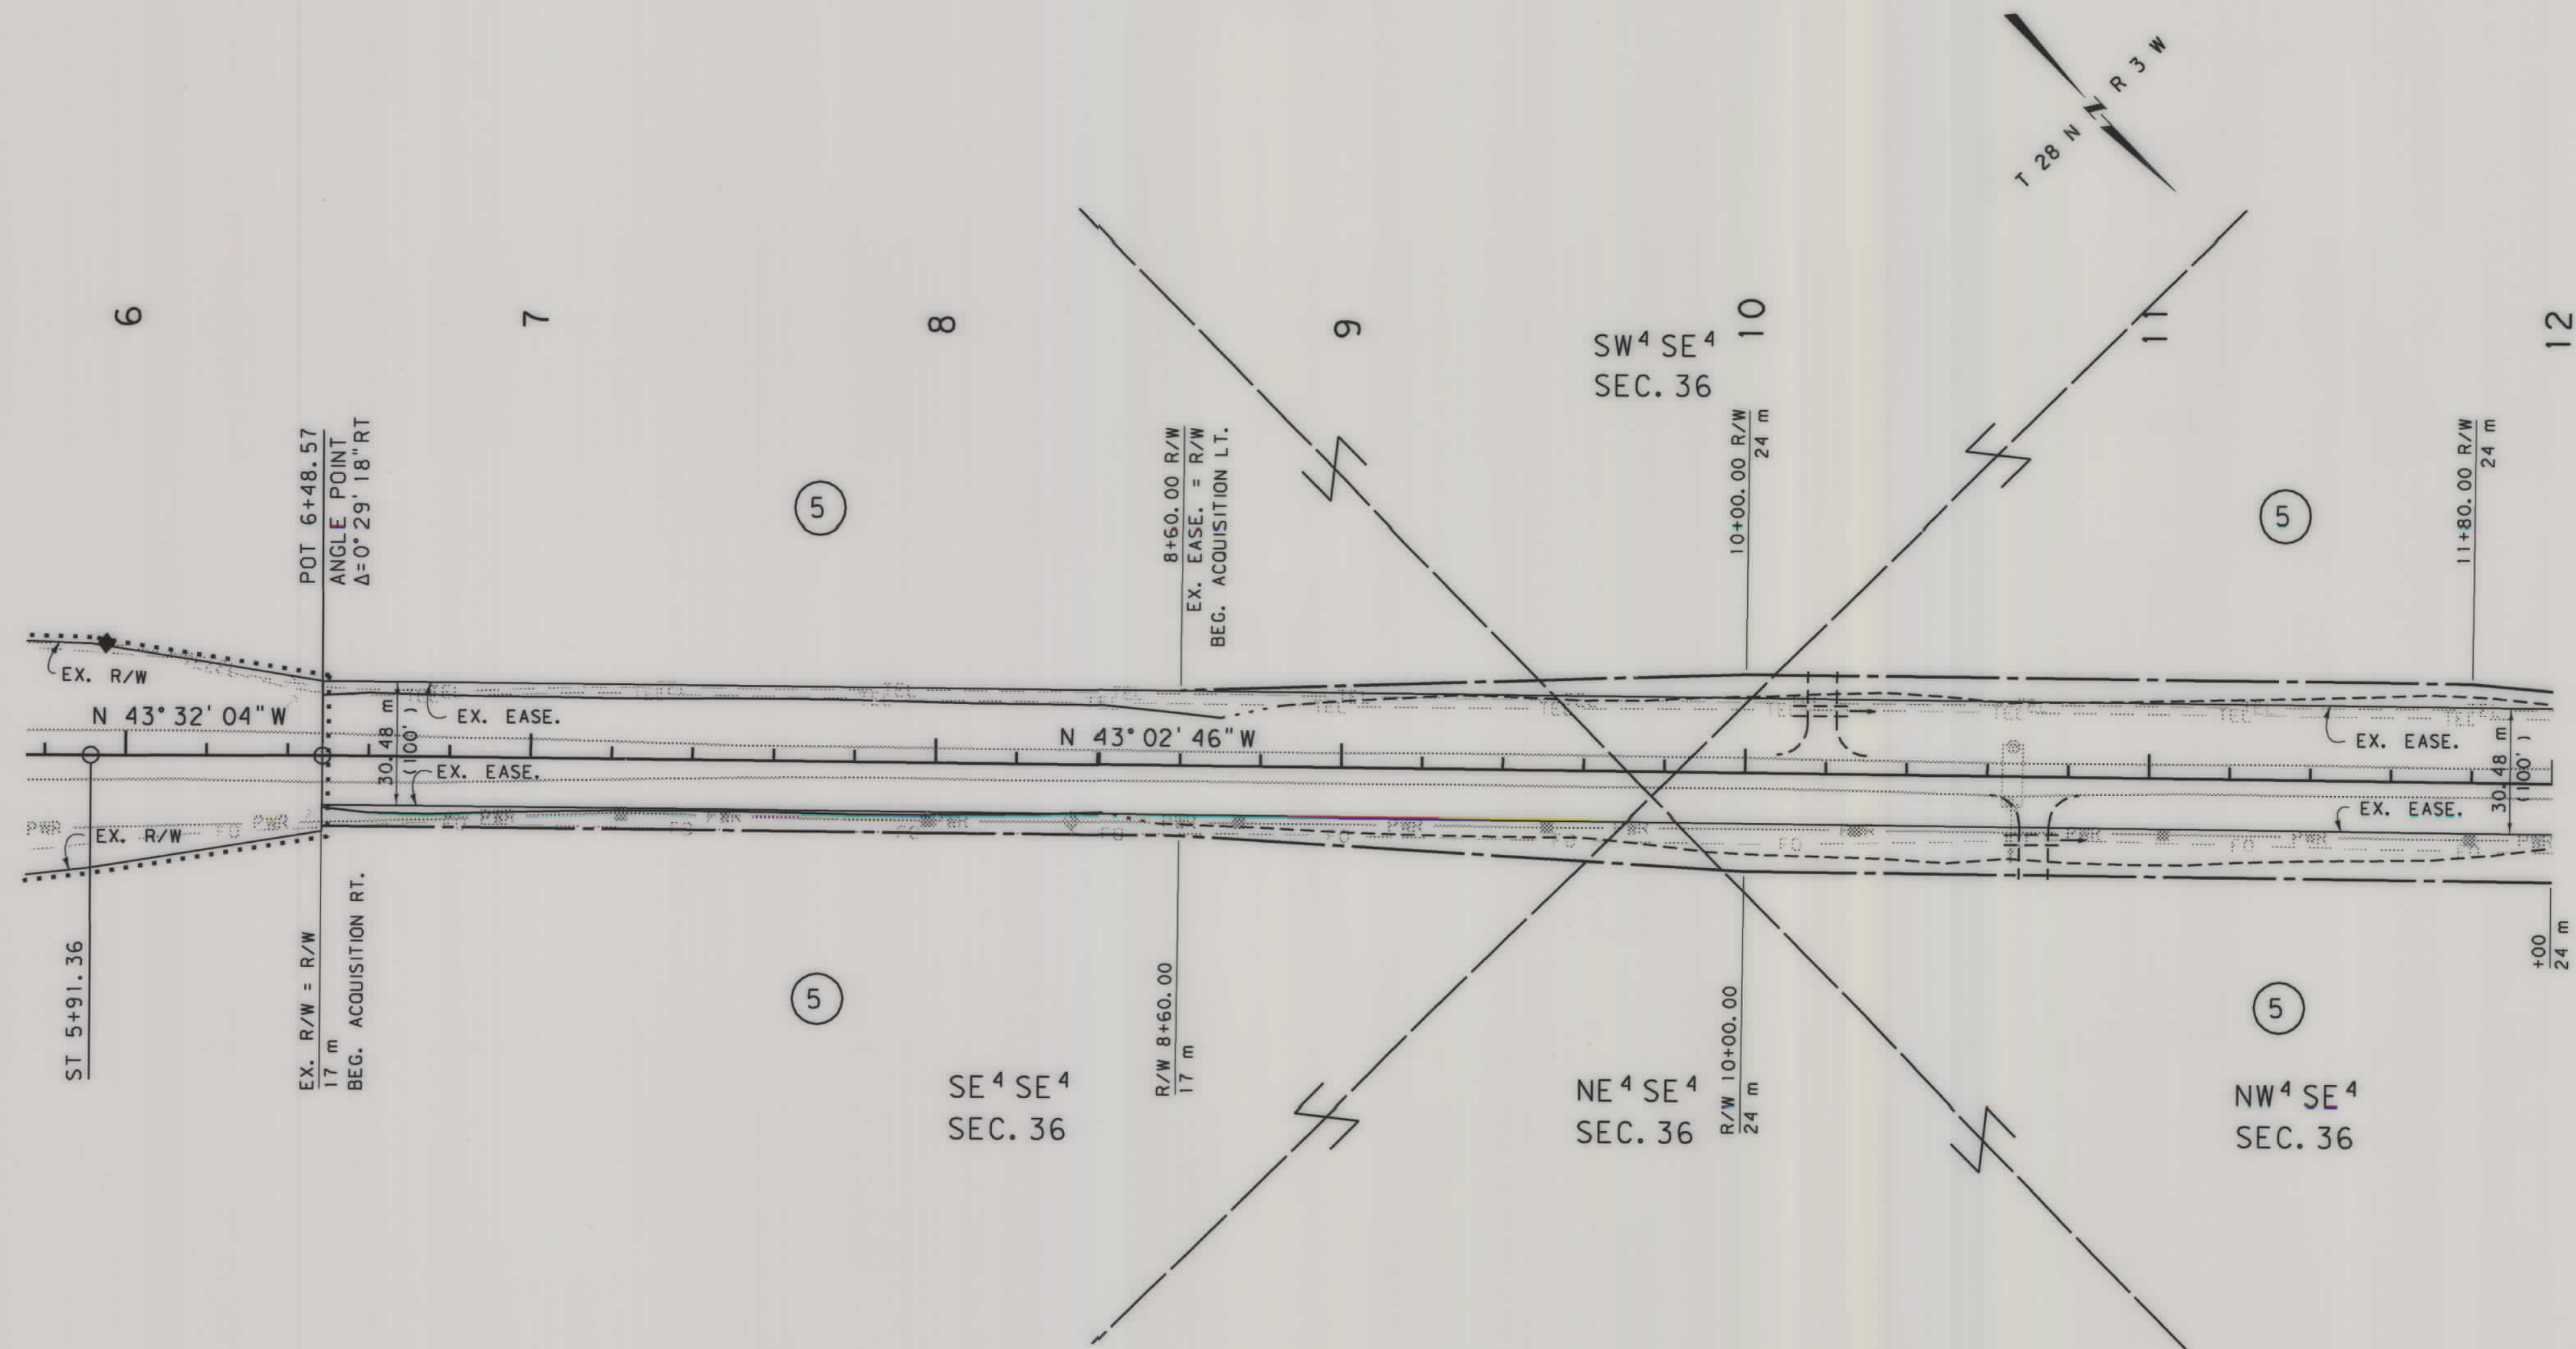

4050-012.dgn
8/7/2008
10:48:50 AM
CPS - U1068

GRID STATE PLANE COORDINATES


THIS IS A STATE PLANE COORDINATE PROJECT. ALL DIMENSIONS, DISTANCES AND AREAS ON THIS PROJECT ARE GRID, EXCEPT FOR THE EXISTING R/W WIDTH DIMENSION, WHICH IS RECORD. THE COMBINATION SCALE FACTOR IS 0.99941828

- NOTES:
1. ALL MEASUREMENTS ARE METRIC EXCEPT AS NOTED
 2. THE PROPOSED R/W LINE WHERE A SPIRAL CURVE TRANSITION IS USED IS A CHORD RATHER THAN A CONCENTRIC CURVE.
 3. THE ENGLISH AREAS ARE FOR INFORMATIONAL PURPOSES ONLY.
 4. ALL STATIONS AND OFFSETS FOR R/W BREAKS ARE IN REFERENCE TO THE R/W BASELINE.

BACKSLOPE LIMITS INCLUDE ROUNDING	TOP OF CUT
CONSTRUCTION LIMITS:	CUT SECTION
	TOE OF FILL
FHWA/DOT APPROVAL	1-8-02
MAP REVISED	8-6-08

MONTANA
DEPARTMENT OF TRANSPORTATION

RIGHT OF WAY PLAN
PONDERA COUNTY
SCALE 1:1000


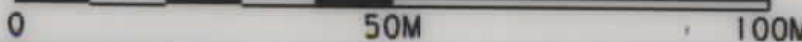




SEE SHEET NO. 2 FOR OWNERSHIP NAMES, ADDRESSES, AREAS, ETC.

STATE	RIGHT OF WAY ID.	SHEET NO.	TOTAL SHEETS
MONTANA	STPP 21-1(12)10	5	10
PROJECT NUMBER 4050-012			
JCT I-15 - CONRAD			

TOTAL	16.188 ha	(40.00 AC)
GROSS	0.065 ha	(0.16 AC)
EXISTING EASEMENT	0.052 ha	(0.13 AC)
NET	0.013 ha	(0.03 AC)
REMAINDER LT.	16.124 ha	(39.84 AC)
REMAINDER RT.	ha	(AC)
EASEMENTS	ha	(AC)
CONST. PERMITS	ha	(AC)

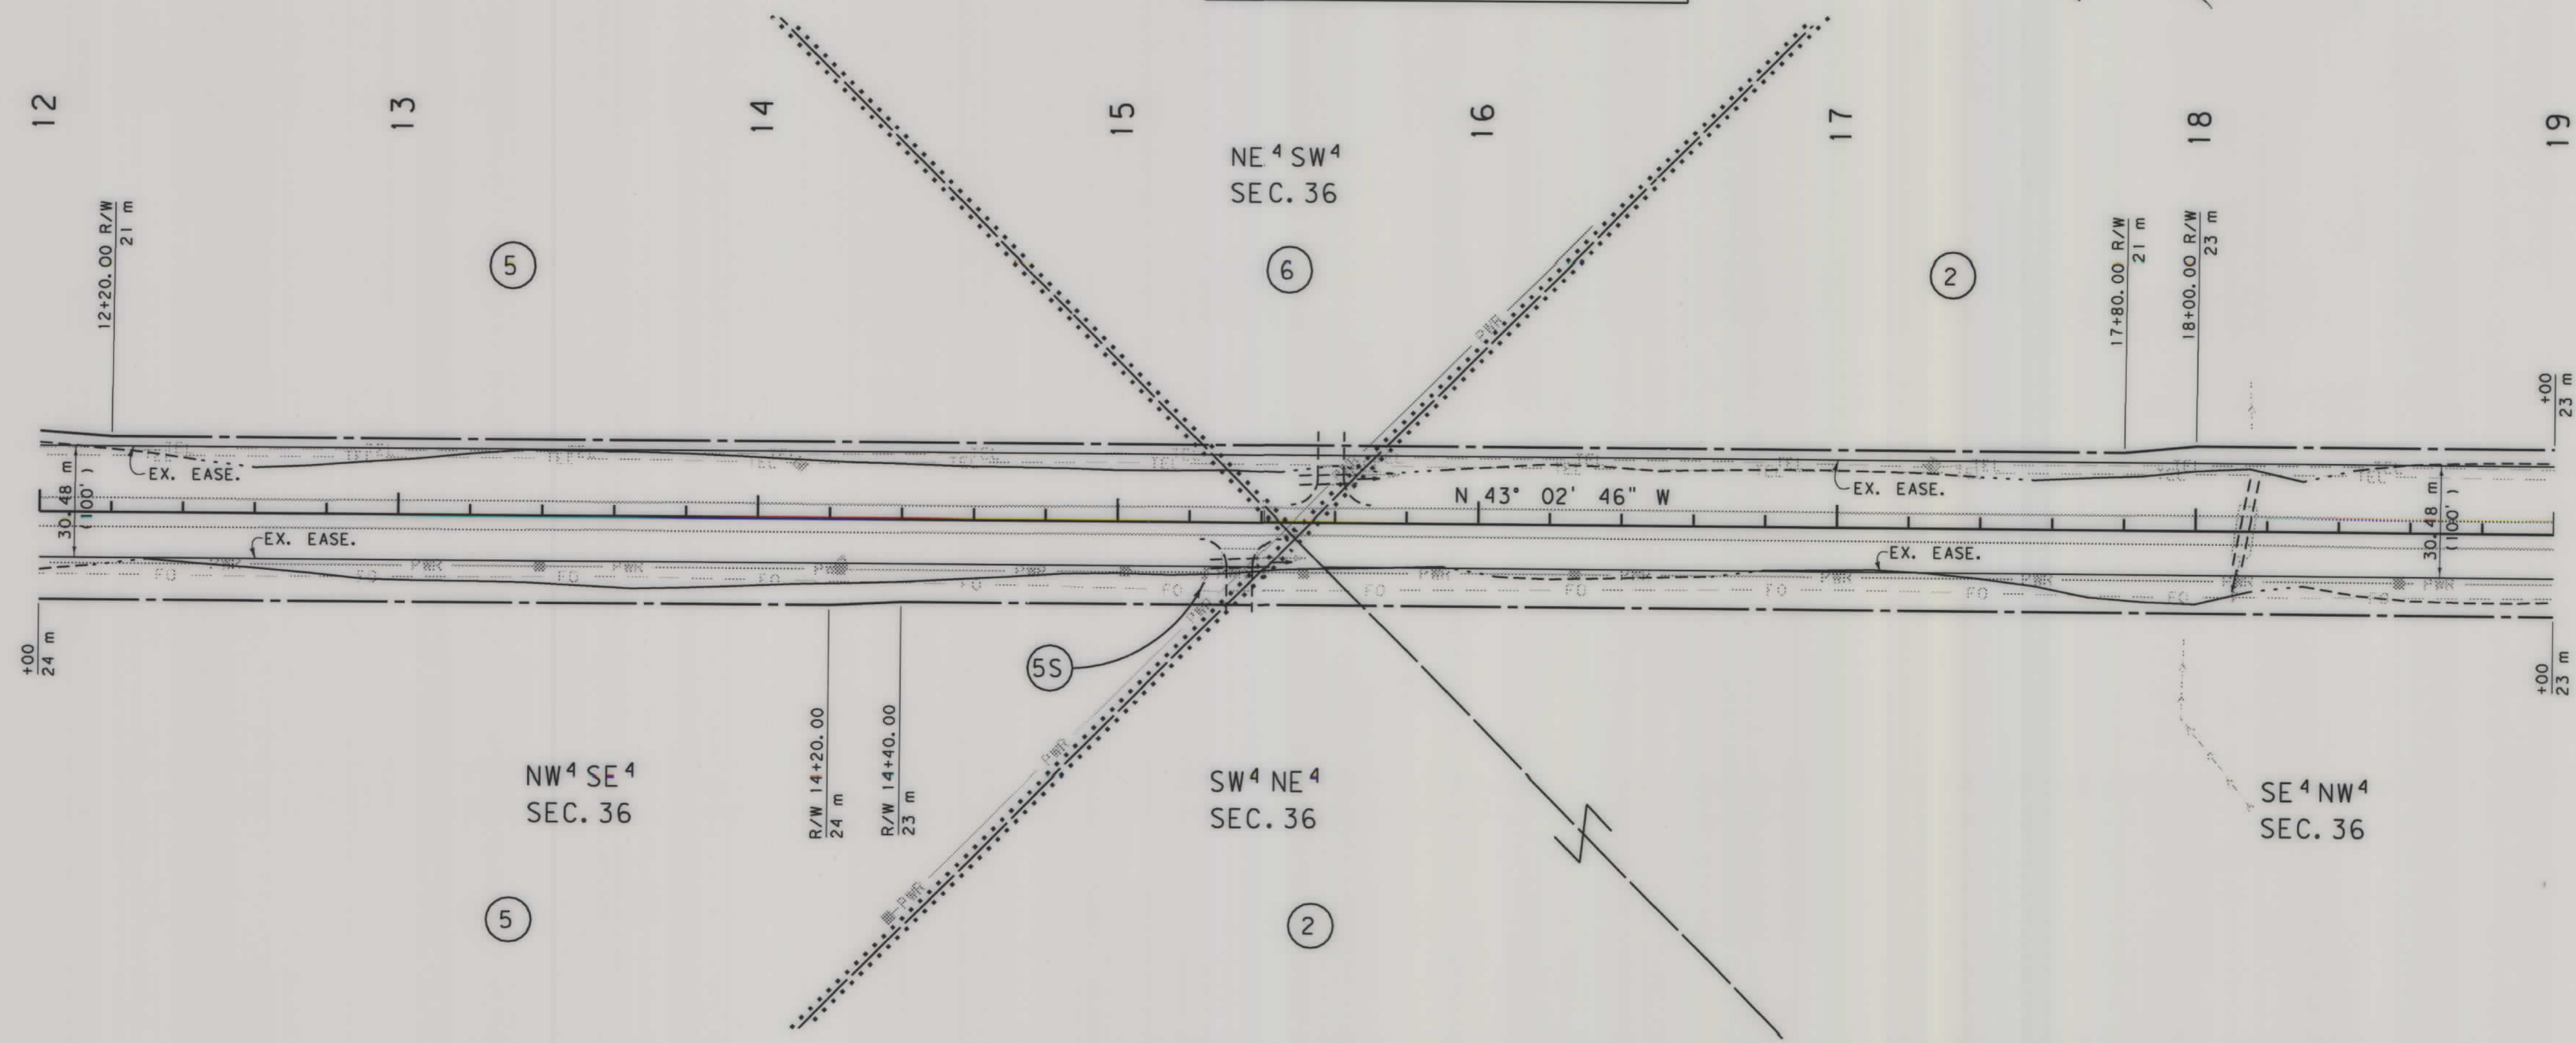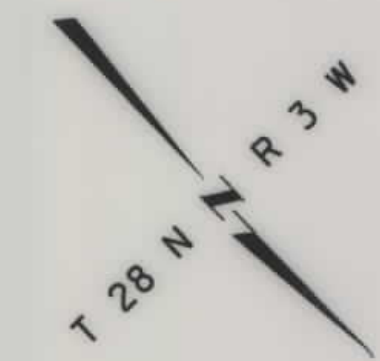

4050-012.dgn
8/7/2008
10:48:52 AM
CPS - U1068

GRID STATE PLANE COORDINATES

THIS IS A STATE PLANE COORDINATE PROJECT. ALL DIMENSIONS, DISTANCES AND AREAS ON THIS PROJECT ARE GRID, EXCEPT FOR THE EXISTING R/W WIDTH DIMENSION, WHICH IS RECORD. THE COMBINATION SCALE FACTOR IS 0.99941828

- NOTES:
1. ALL MEASUREMENTS ARE METRIC EXCEPT AS NOTED
 2. THE PROPOSED R/W LINE WHERE A SPIRAL CURVE TRANSITION IS USED IS A CHORD RATHER THAN A CONCENTRIC CURVE.
 3. THE ENGLISH AREAS ARE FOR INFORMATIONAL PURPOSES ONLY.
 4. ALL STATIONS AND OFFSETS FOR R/W BREAKS ARE IN REFERENCE TO THE R/W BASELINE.

BACKSLOPE LIMITS INCLUDE ROUNDING	TOP OF CUT
CONSTRUCTION LIMITS:	CUT SECTION
	TOE OF FILL
FHWA/DOT APPROVAL	1-8-02
MAP REVISED	8-6-08

MONTANA
DEPARTMENT OF TRANSPORTATION

RIGHT OF WAY PLAN
PONDERA COUNTY
SCALE 1"=1000'


0 50M 100M

STATE	RIGHT OF WAY ID.	SHEET NO.	TOTAL SHEETS
MONTANA	STPP 21-1(12)0	6	10
PROJECT NUMBER 4050-012			
JCT I-15 - CONRAD			

SEE SHEET NO. 2 FOR OWNERSHIP NAMES, ADDRESSES, AREAS, ETC.

TOTAL	16.188 ha	(40.00 AC)
GROSS	0.045 ha	(0.11 AC)
EXISTING EASEMENT	0.042 ha	(0.10 AC)
NET	0.003 ha	(0.01 AC)
REMAINDER LT.	16.143 ha	(39.89 AC)
REMAINDER RT.	ha	(AC)
EASEMENTS	ha	(AC)
CONST. PERMITS	ha	(AC)

TOTAL	16.188 ha	(40.00 AC)
GROSS	2.419 ha	(5.97 AC)
EXISTING EASEMENT	1.693 ha	(4.18 AC)
NET	0.726 ha	(1.79 AC)
REMAINDER LT.	6.850 ha	(16.93 AC)
REMAINDER RT.	6.919 ha	(17.10 AC)
EASEMENTS	ha	(AC)
CONST. PERMITS	ha	(AC)

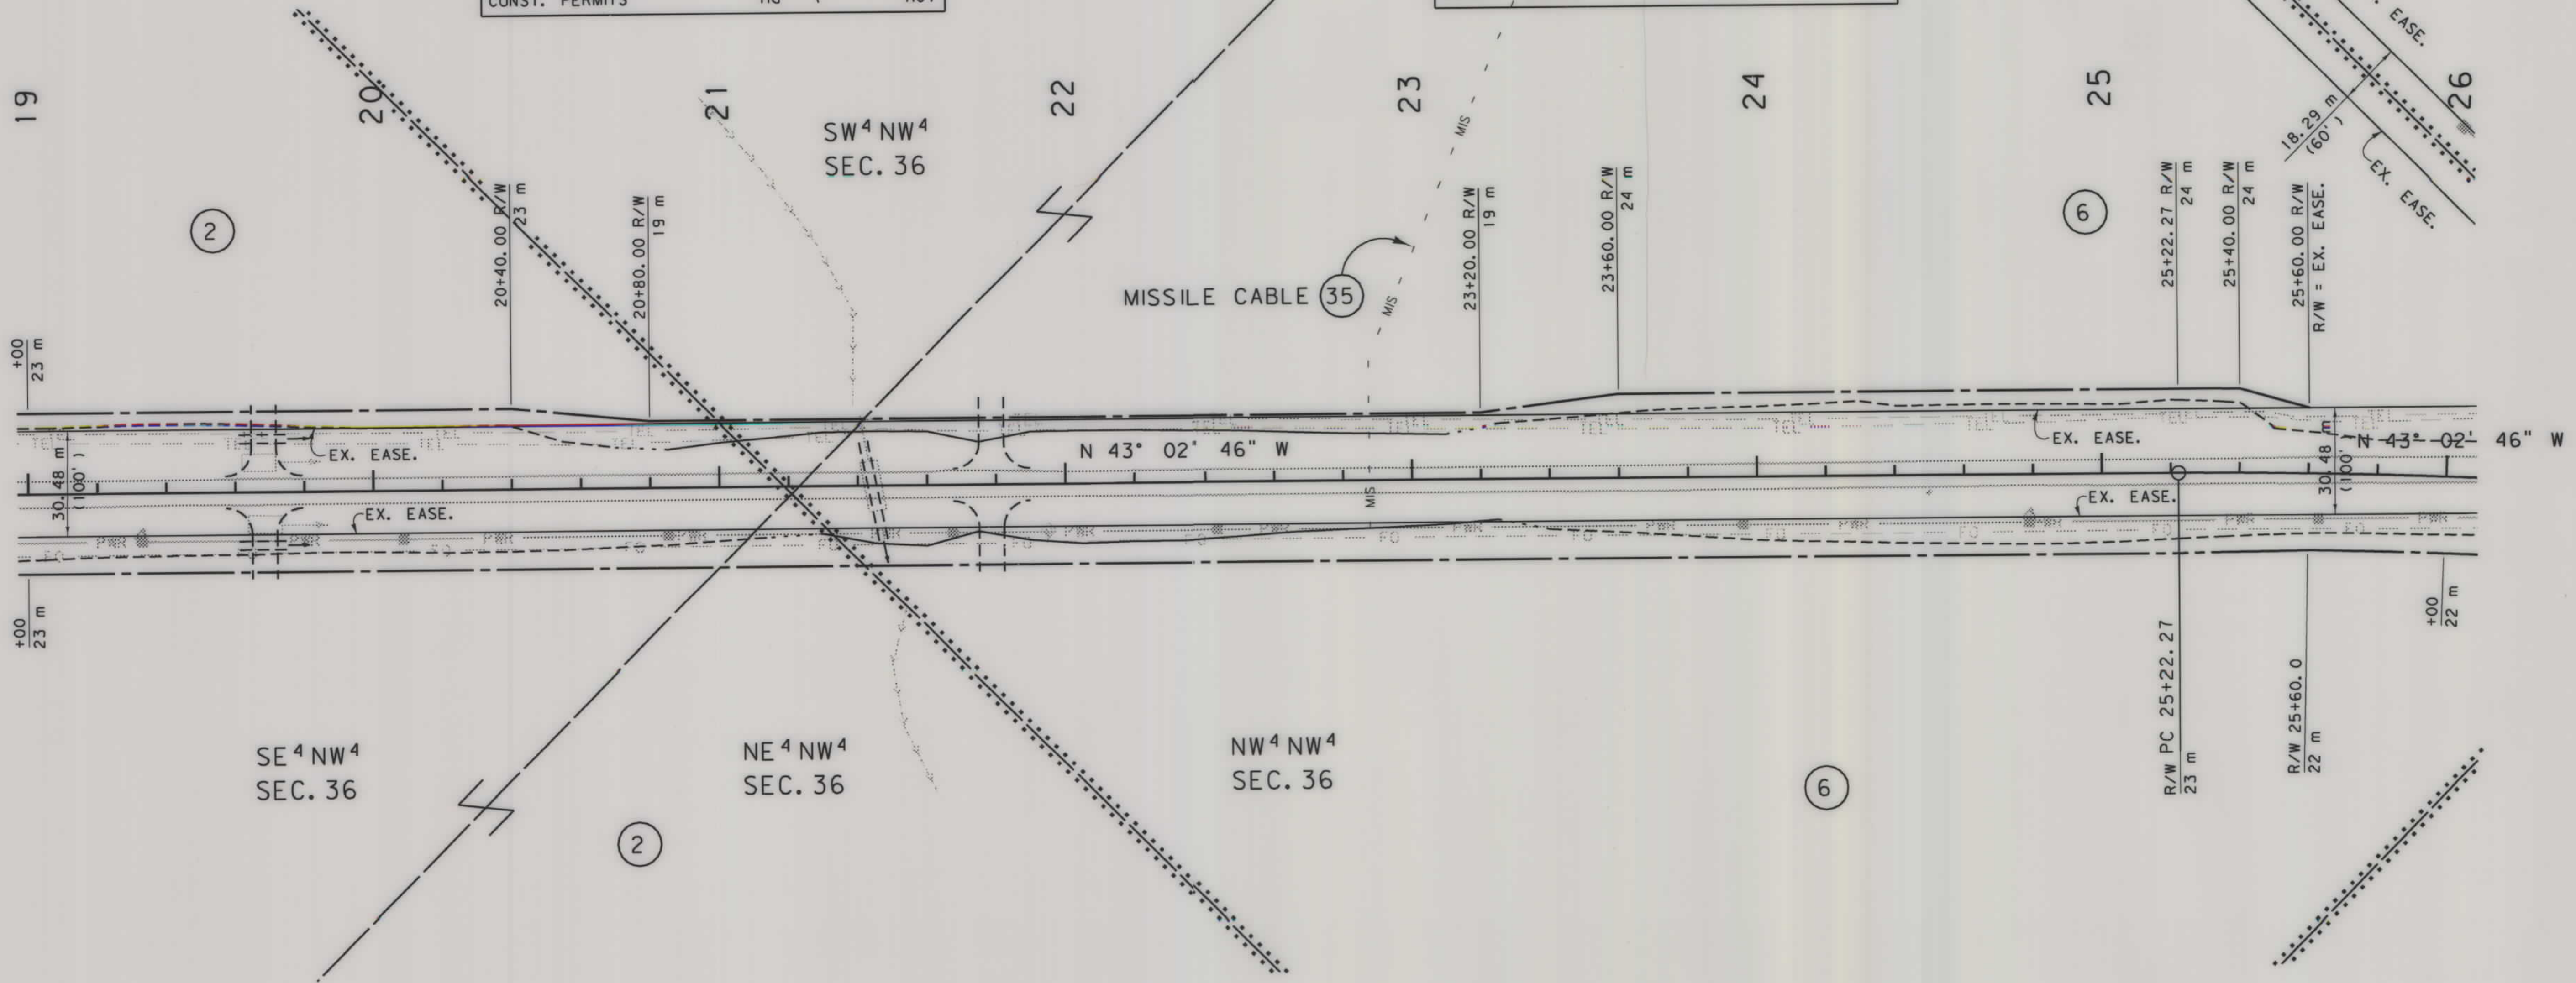

- NOTES:
1. ALL MEASUREMENTS ARE METRIC EXCEPT AS NOTED
 2. THE PROPOSED R/W LINE WHERE A SPIRAL CURVE TRANSITION IS USED IS A CHORD RATHER THAN A CONCENTRIC CURVE.
 3. THE ENGLISH AREAS ARE FOR INFORMATIONAL PURPOSES ONLY.
 4. ALL STATIONS AND OFFSETS FOR R/W BREAKS ARE IN REFERENCE TO THE R/W BASELINE.

BACKSLOPE LIMITS INCLUDE ROUNDING	CONSTRUCTION LIMITS:
CUT SECTION	TOE OF FILL
TOE OF CUT	DITCH BOTTOM
FHWA/DOT APPROVAL	1-8-02
MAP REVISED	4-06-06 8-6-08

MONTANA
DEPARTMENT OF TRANSPORTATION

RIGHT OF WAY PLAN
PONDERA COUNTY
SCALE 1:1000

0 50M 100M

GRID STATE PLANE COORDINATES


THIS IS A STATE PLANE COORDINATE PROJECT. ALL DIMENSIONS, DISTANCES AND AREAS ON THIS PROJECT ARE GRID, EXCEPT FOR THE EXISTING R/W WIDTH DIMENSION, WHICH IS RECORD. THE COMBINATION SCALE FACTOR IS 0.99941828



c:\dgm\4050\ropinz02.dgn
8/7/2008
10:48:57 AM
N:\CPS - U1068

STATE	RIGHT OF WAY ID.	SHEET NO.	TOTAL SHEETS
MONTANA	STPP 21-1(12)10	7	10
PROJECT NUMBER 4050-012			
JCT I-15 - CONRAD			

SEE SHEET NO. 2 FOR OWNERSHIP NAMES, ADDRESSES, AREAS, ETC.

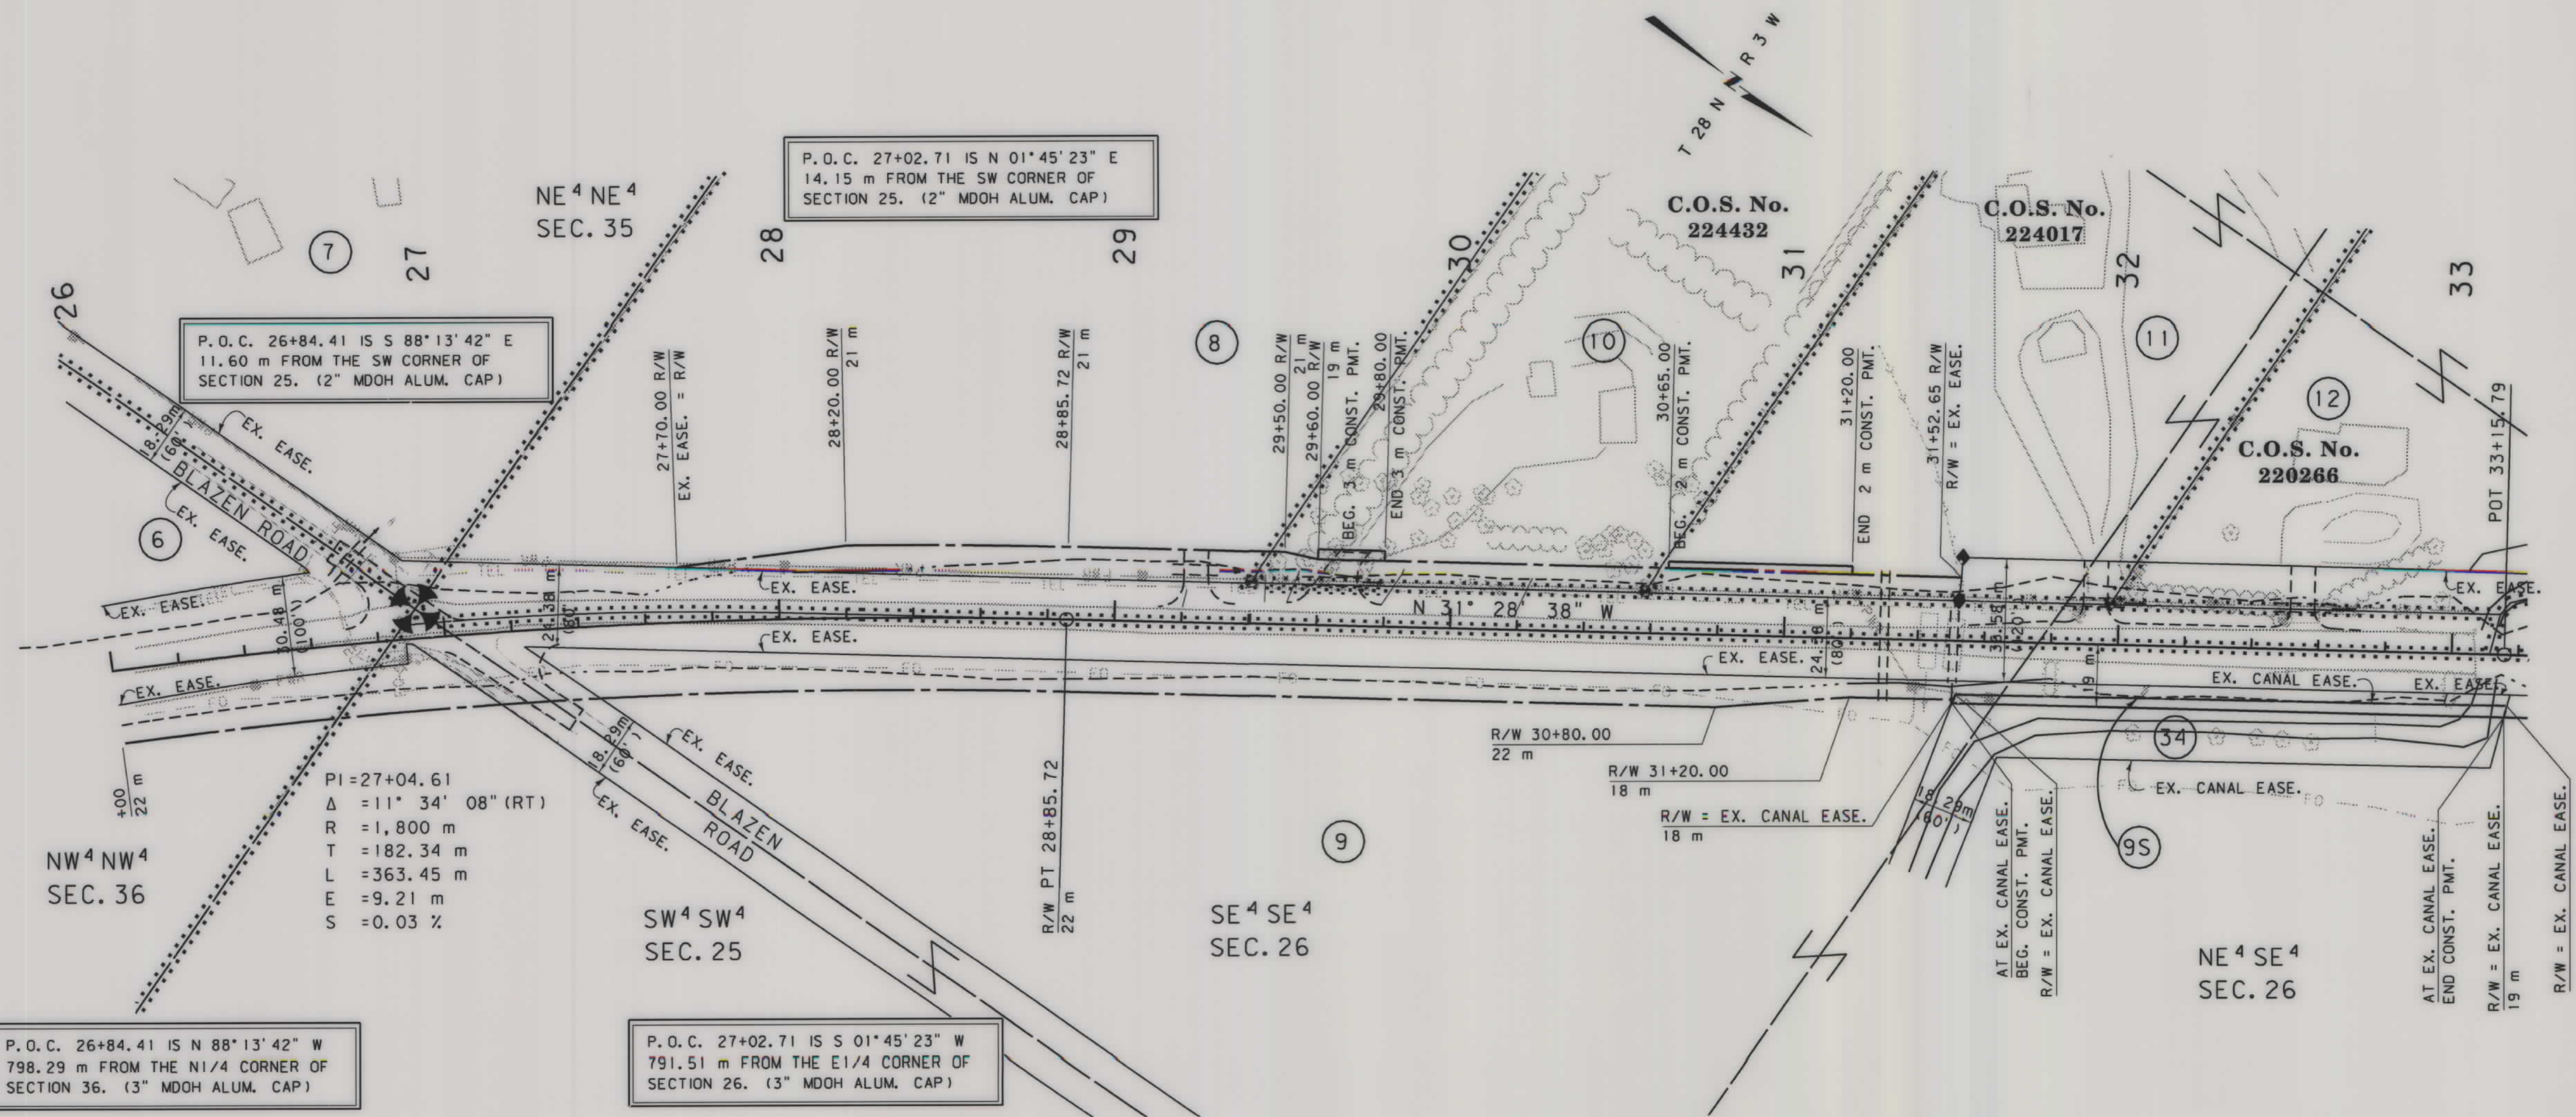

GRID STATE PLANE COORDINATES

THIS IS A STATE PLANE COORDINATE PROJECT. ALL DIMENSIONS, DISTANCES AND AREAS ON THIS PROJECT ARE GRID, EXCEPT FOR THE EXISTING R/W WIDTH DIMENSION, WHICH IS RECORD. THE COMBINATION SCALE FACTOR IS 0.99941828

- NOTES:
1. ALL MEASUREMENTS ARE METRIC EXCEPT AS NOTED
 2. THE PROPOSED R/W LINE WHERE A SPIRAL CURVE TRANSITION IS USED IS A CHORD RATHER THAN A CONCENTRIC CURVE.
 3. THE ENGLISH AREAS ARE FOR INFORMATIONAL PURPOSES ONLY.
 4. ALL STATIONS AND OFFSETS FOR R/W BREAKS ARE IN REFERENCE TO THE R/W BASELINE.

BACKSLOPE LIMITS INCLUDE ROUNDING	CONSTRUCTION LIMITS:
	CUT SECTION TOE OF FILL
FHWA/DOT APPROVAL 1-8-02	
MAP REVISED 4-20-06 5-02-06 8-6-08	
12-22-08 2-4-09 4-2-09	

MONTANA DEPARTMENT OF TRANSPORTATION

RIGHT OF WAY PLAN

PONDERA COUNTY

SCALE 1:1000


0 50M 100M

C:\dgm\4050\rap\rap202.dgn
4/6/2009 8:01:51 AM
3 EPS - U1068

STATE	RIGHT OF WAY ID.	SHEET NO.	TOTAL SHEETS
MONTANA	STPP 21-1(1210)	9	10
PROJECT NUMBER 4050-012			
JCT I-15 - CONRAD			

SEE SHEET NO. 2 FOR OWNERSHIP NAMES, ADDRESSES, AREAS, ETC.

MONTANA DEPARTMENT OF TRANSPORTATION
CADD

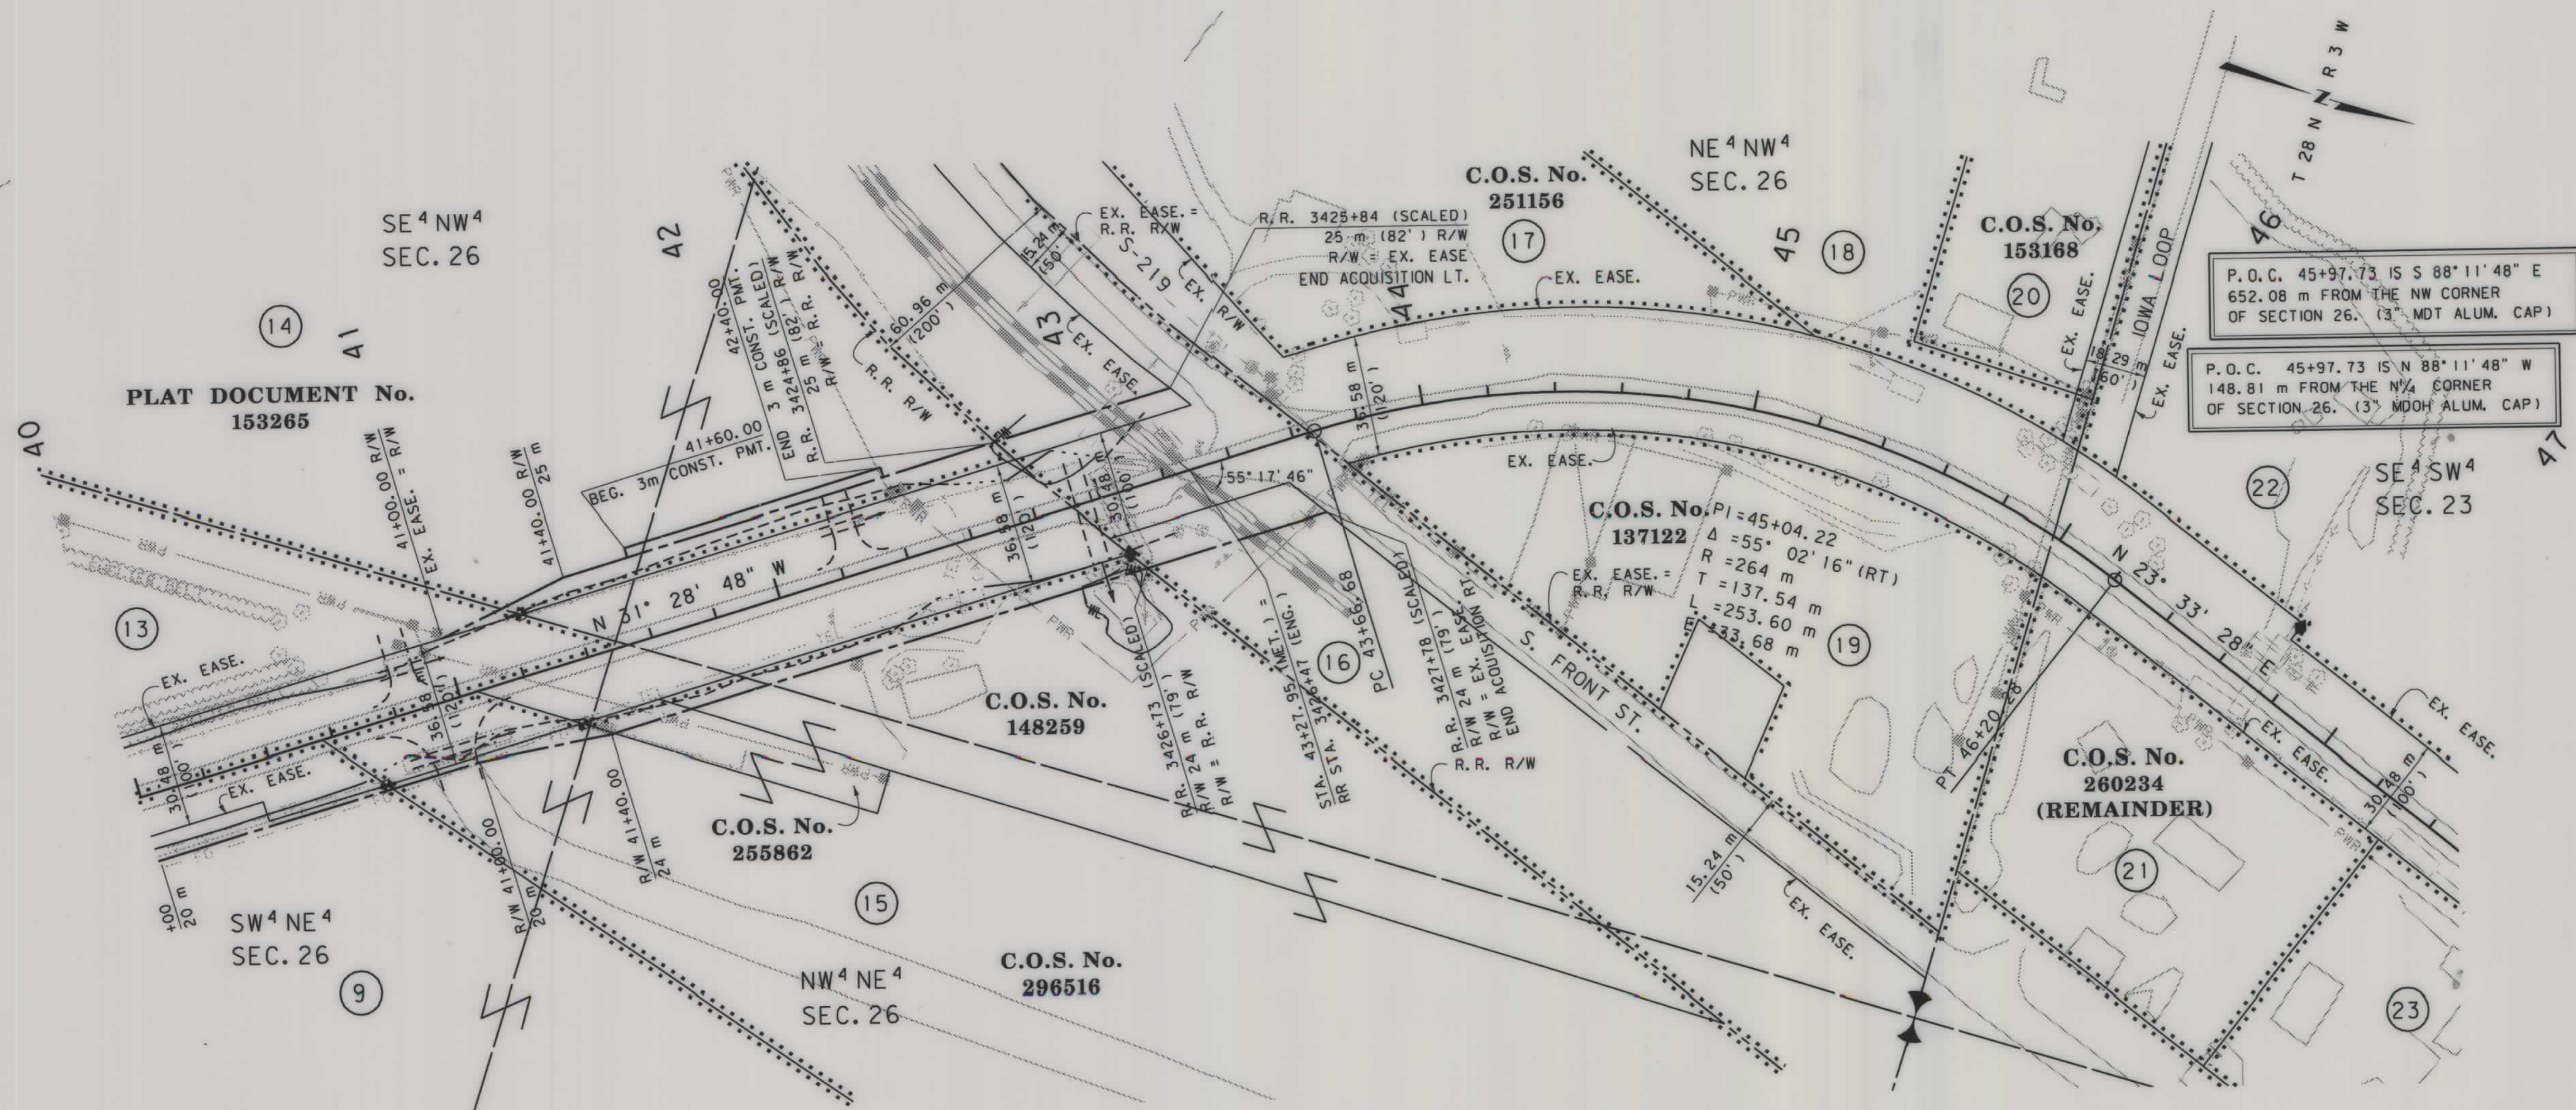

PLAT DOCUMENT No.
153265

C.O.S. No.
251156

C.O.S. No.
153168

C.O.S. No.
148259

C.O.S. No.
255862

C.O.S. No.
296516

C.O.S. No.
137122
PI=45+04.22
Δ=55° 02' 16" (RT)
R=264 m
T=137.54 m
L=253.60 m
E=33.68 m

C.O.S. No.
260234
(REMAINDER)

P.O.C. 45+97.73 IS S 88° 11' 48" E
652.08 m FROM THE NW CORNER
OF SECTION 26. (3" MDT ALUM. CAP)

P.O.C. 45+97.73 IS N 88° 11' 48" W
148.81 m FROM THE NW CORNER
OF SECTION 26. (3" MDT ALUM. CAP)

GRID STATE PLANE COORDINATES

THIS IS A STATE PLANE COORDINATE PROJECT.
ALL DIMENSIONS, DISTANCES AND AREAS ON THIS
PROJECT ARE GRID, EXCEPT FOR THE EXISTING
R/W WIDTH DIMENSION, WHICH IS RECORD. THE
COMBINATION SCALE FACTOR IS 0.99941828

- NOTES: 1. ALL MEASUREMENTS ARE METRIC EXCEPT AS NOTED
2. THE PROPOSED R/W LINE WHERE A SPIRAL CURVE
TRANSITION IS USED IS A CHORD RATHER THAN A
CONCENTRIC CURVE.
3. THE ENGLISH AREAS ARE FOR INFORMATIONAL
PURPOSES ONLY.
4. ALL STATIONS AND OFFSETS FOR R/W BREAKS ARE
IN REFERENCE TO THE R/W BASELINE.



BACKSLOPE LIMITS INCLUDE ROUNDING	
CONSTRUCTION LIMITS:	TOP OF CUT CUT SECTION TOE OF FILL DITCH BOTTOM
FHWA/DOT APPROVAL	1-8-02
MAP REVISED	3-28-06 8-6-08

MONTANA
DEPARTMENT OF TRANSPORTATION
RIGHT OF WAY PLAN
PONDERA COUNTY
SCALE 1:1000
0 50M 100M

C:\dgm\4050\rightofway\203.dgn
8/7/2008
10:49:07 AM
2 EPS - U1068

SEE SHEET NO. 2 FOR OWNERSHIP NAMES, ADDRESSES, AREAS, ETC.

STATE	RIGHT OF WAY ID.	SHEET NO.	TOTAL SHEETS
MONTANA	STPP 21-1(12)10	10	10
PROJECT NUMBER 4050-012			
JCT I-15 - CONRAD			

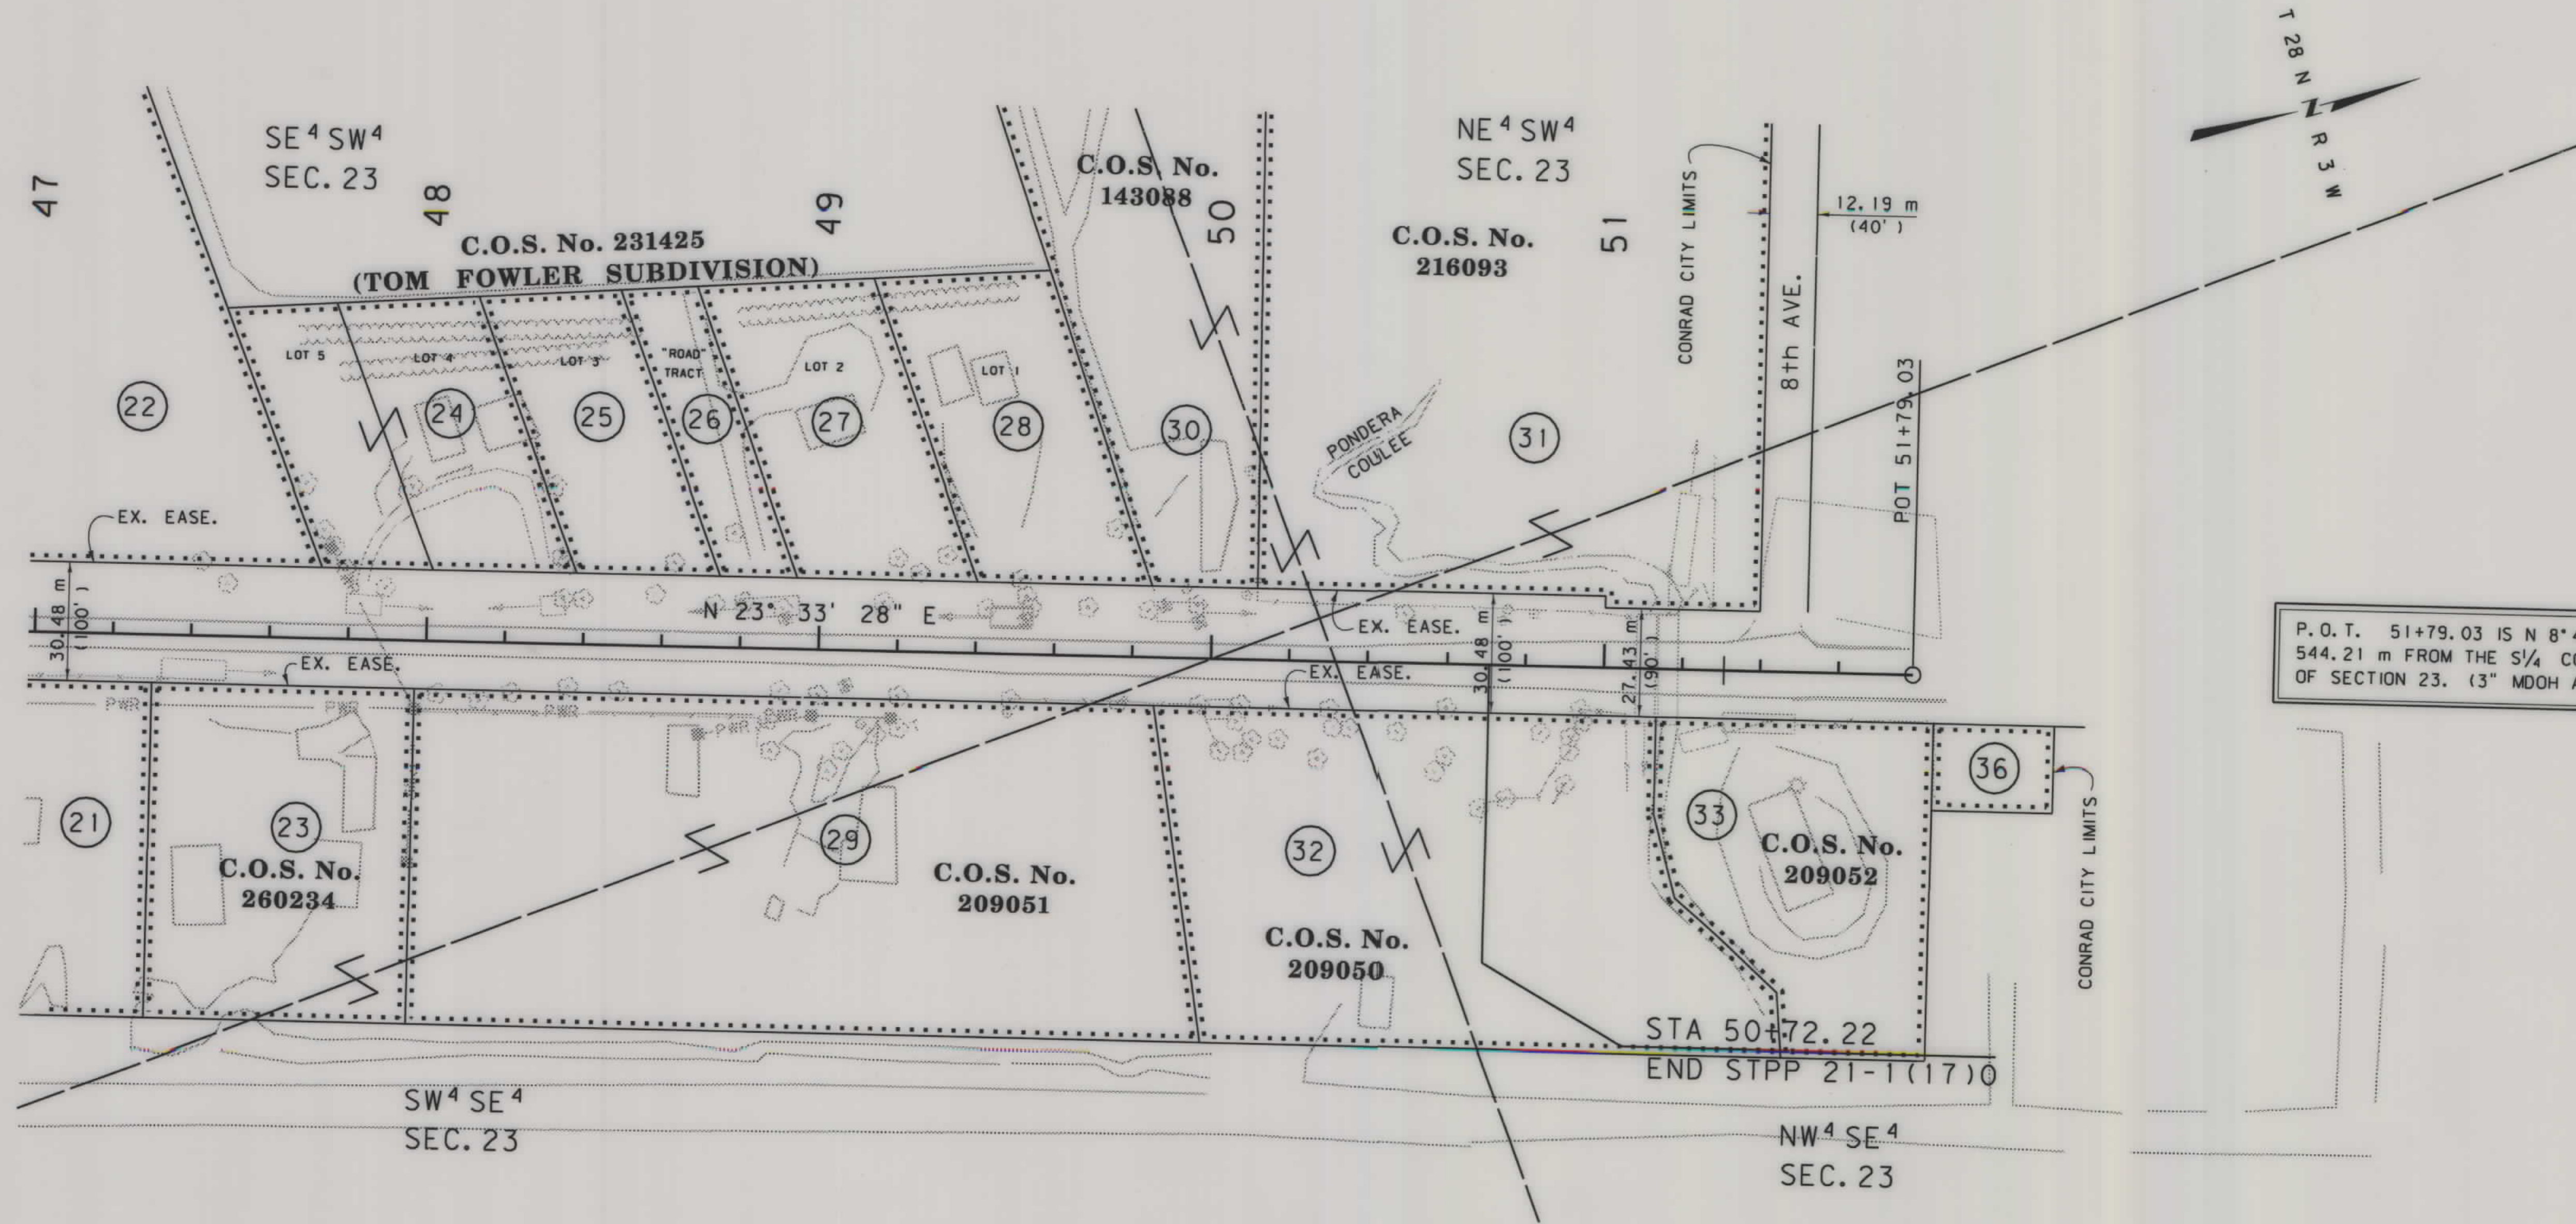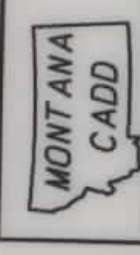

P.O.T. 51+79.03 IS N 8°44'26" E
544.21 m FROM THE S/4 CORNER
OF SECTION 23. (3" MDOH ALUM. CAP)

C:\dgm\4050\rdp\203.dgm
8/7/2008
10:49:09 AM
CPS - U1068

GRID STATE PLANE COORDINATES

THIS IS A STATE PLANE COORDINATE PROJECT.
ALL DIMENSIONS, DISTANCES AND AREAS ON THIS
PROJECT ARE GRID, EXCEPT FOR THE EXISTING
R/W WIDTH DIMENSION, WHICH IS RECORD. THE
COMBINATION SCALE FACTOR IS 0.99941828

- NOTES:
1. ALL MEASUREMENTS ARE METRIC EXCEPT AS NOTED
 2. THE PROPOSED R/W LINE WHERE A SPIRAL CURVE TRANSITION IS USED IS A CHORD RATHER THAN A CONCENTRIC CURVE.
 3. THE ENGLISH AREAS ARE FOR INFORMATIONAL PURPOSES ONLY.
 4. ALL STATIONS AND OFFSETS FOR R/W BREAKS ARE IN REFERENCE TO THE R/W BASELINE.

BACKSLOPE LIMITS INCLUDE ROUNDING	CUT SECTION
CONSTRUCTION LIMITS:	TOE OF FILL
FHWA/DOT APPROVAL	1-8-02
MAP REVISED	8-6-08

MONTANA
DEPARTMENT OF TRANSPORTATION

RIGHT OF WAY PLAN
PONDERA COUNTY
SCALE 1:1000