


PLANS
NOT
TO
SCALE

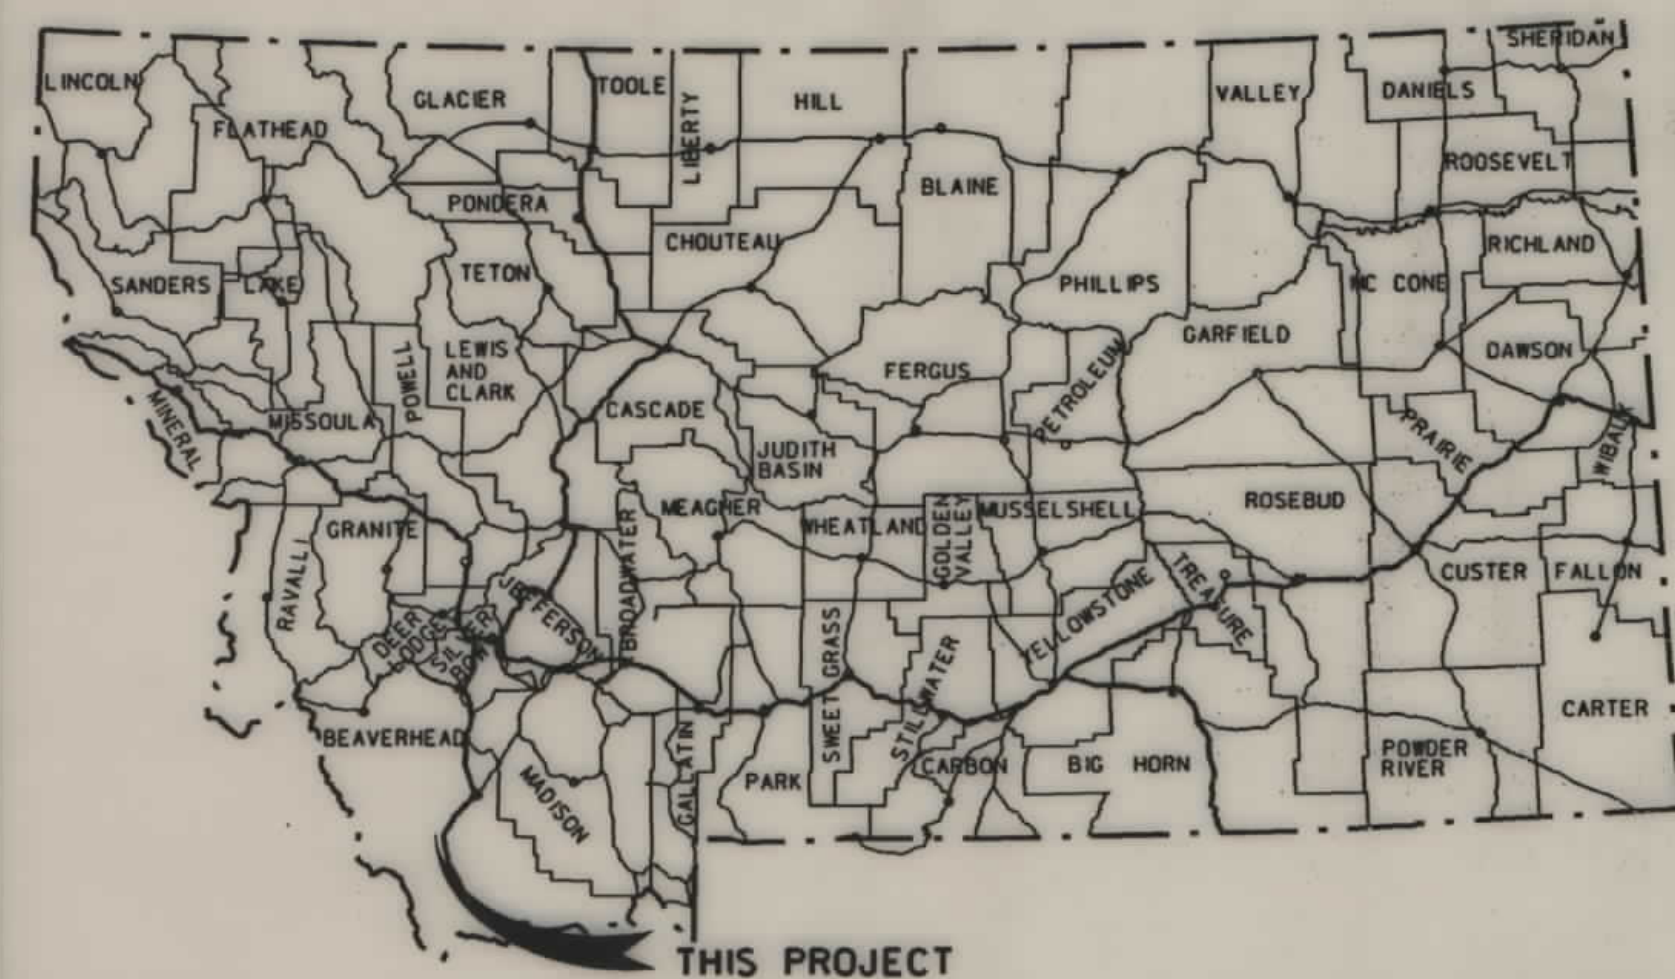


MONTANA DEPARTMENT OF TRANSPORTATION

STATE	RIGHT OF WAY ID.	SHEET NO.	TOTAL SHEETS
MONTANA	SF 1(37)	1	4
PROJECT NUMBER 4102-037			
HENNEBERRY BRIDGE-S OF DILLON			

RIGHT OF WAY PLAN OF PROJECT SF 1(37) HENNEBERRY BRIDGE-S OF DILLON BEAVERHEAD COUNTY

0.8 Kilometers

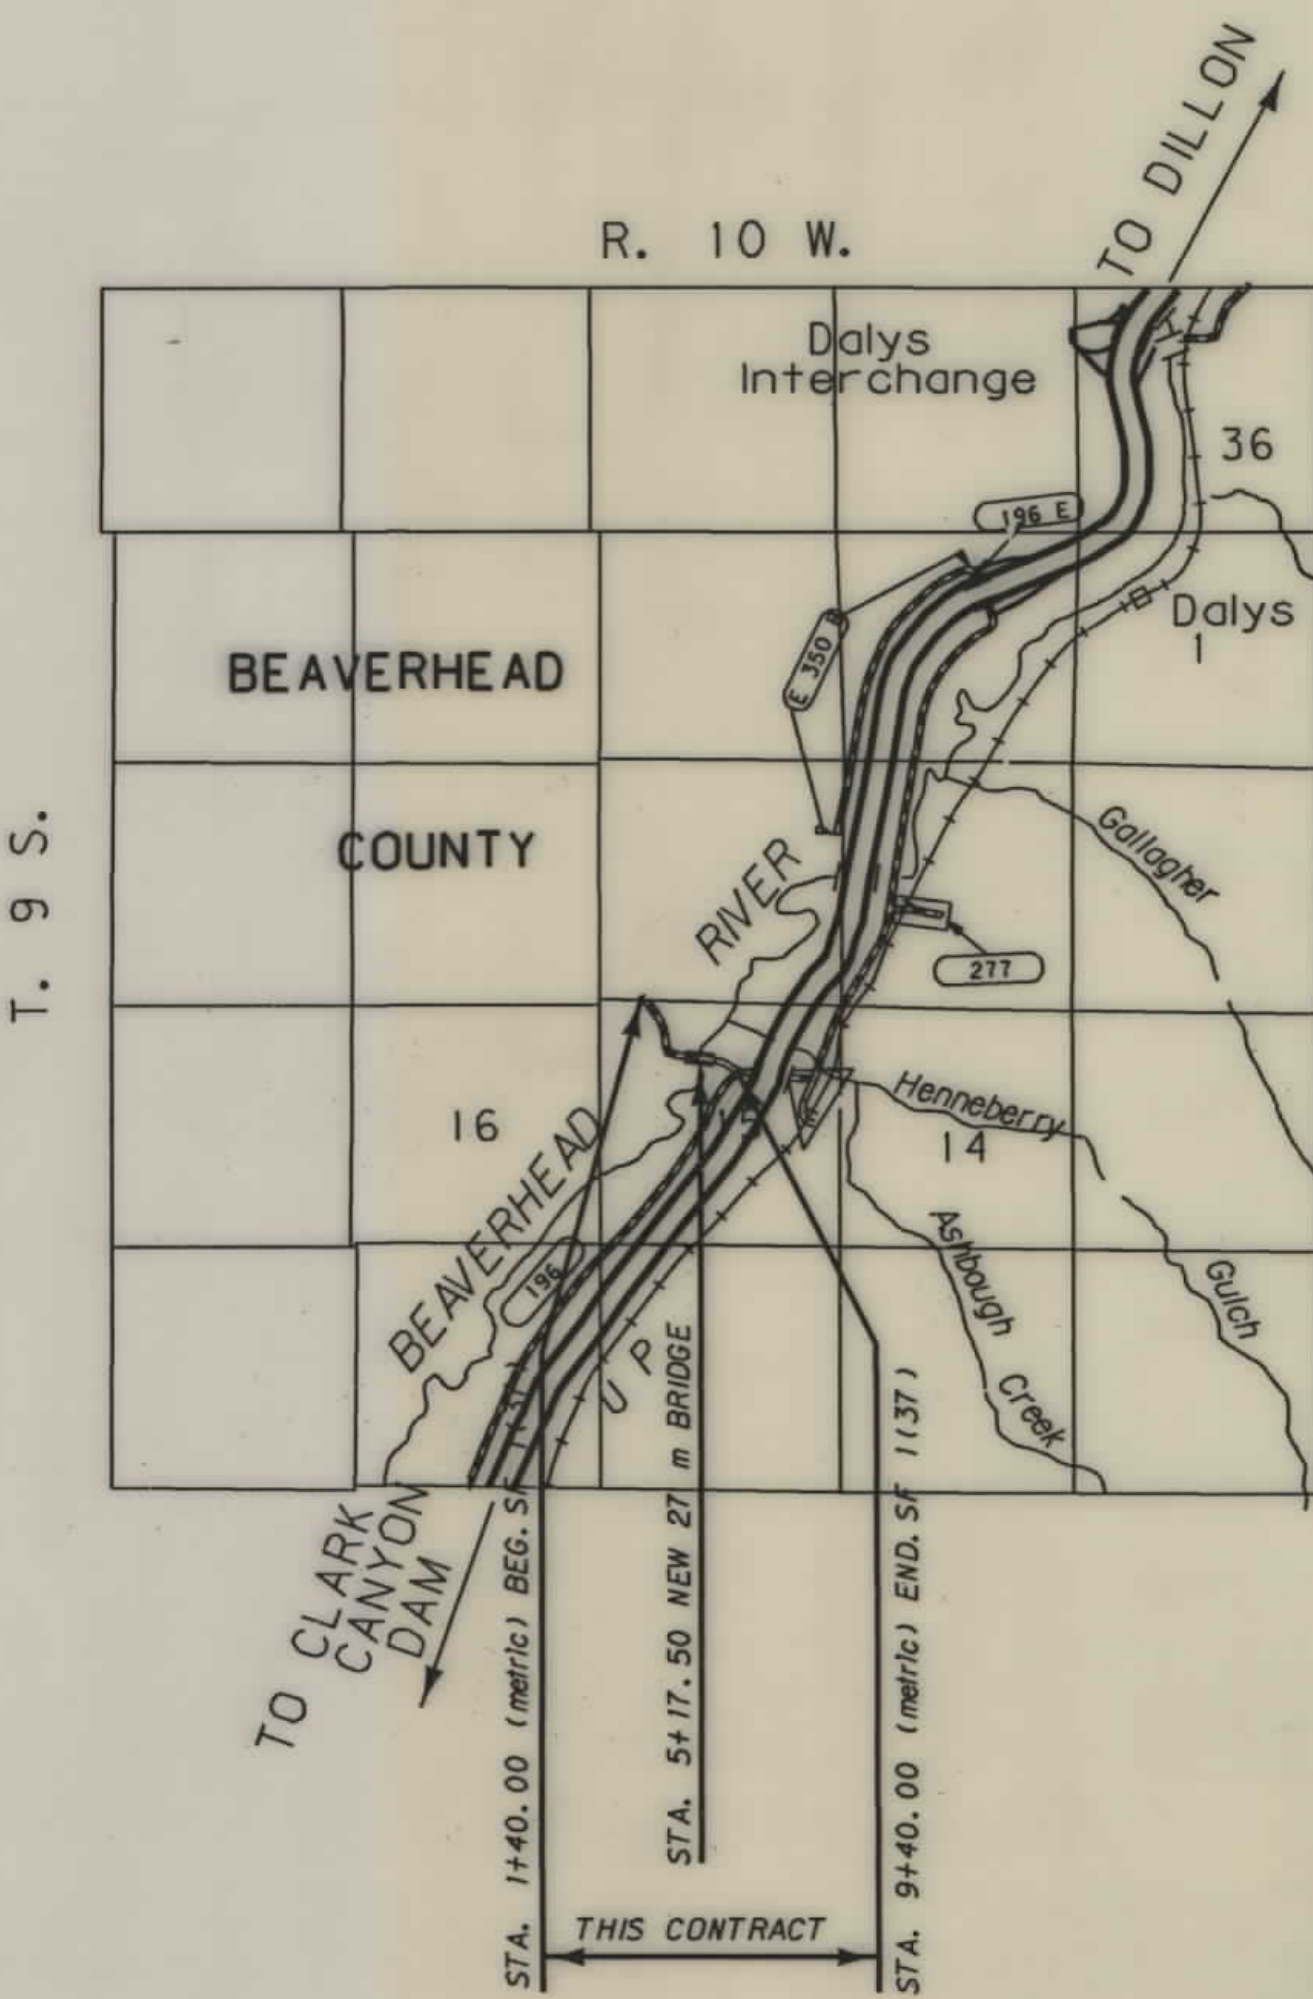

SEE SHEET NO. 2-4 FOR OWNERSHIP
NAMES, ADDRESSES, AREAS, ETC.

CONVENTIONAL SIGNS

- PROPOSED RIGHT OF WAY LINE
- EXISTING RIGHT OF WAY LINE
- RAILROAD RIGHT OF WAY LINE
- CENTERLINE (C) OR PROJECTED LINE
- STK'D CENTERLINE
- SECTION LINE
- OWNERSHIP BOUNDARY
- FULL ACCESS CONTROL
- LIMITED ACCESS CONTROL
- EXISTING ACCESS CONTROL
- PRESENT TRAVELED WAY (P.T.W.)
- FENCE LINE
- EXISTING GUARDRAIL
- PROPOSED GUARDRAIL
- GATE IN FENCE
- CATTLE GUARD: EXIST. - PROPOSED
- SECTION CORNER
- 1/4 SECTION CORNER
- CLOSING CORNER
- MEANDER CORNER
- CENTER OF SECTION
- RIGHT OF WAY MONUMENT
- PROPERTY CORNER PIN
- POWER POLE IN PLACE
- TELEPHONE POLE IN PLACE
- TELEGRAPH POLE IN PLACE
- LIGHT POLE
- PROPOSED CULVERT
- EXISTING CULVERT
- OUTLET DITCH
- INLET DITCH
- EXISTING DITCH
- CHANNEL CHANGES
- DITCH BLOCK
- RIPRAP
- BRIDGES
- RAILROADS
- PARCEL NUMBERS
- APPROACH: EXIST.- PROPOSED

ASSOCIATED PROJECT
ID.

RELATED PROJECTS

FWHAMDT APPROVAL 11-22-99 1-5-00
MAP REVISED 1-14-00

NOTES: 1. ALL MEASUREMENTS ARE METRIC EXCEPT AS NOTED

RDROW


MONTANA
CADD

3
2
1

SF 1(37) SHT 1 OF 4

OWNERSHIP																		STATE	RIGHT OF WAY ID.	SHEET NO.	TOTAL SHEETS
PARCEL	NAME	ADDRESS	TOTAL AREA		GROSS R/W AREA		EX. EASE. AREA		NET AREA		REMAINDER				CONST. PMT. AREA		EASE. AREA		SHEET NO.	2	4
			METRIC	ENGLISH	METRIC	ENGLISH	METRIC	ENGLISH	METRIC	ENGLISH	LEFT		RIGHT		METRIC	ENGLISH	METRIC	ENGLISH			
1	STATE OF MONTANA	1420 EAST 6TH AVE., PO BOX 200701					SEE SHEET NO. 4												2-4		
	STATE FISH & GAME COMMISSION	HELENA, MT 59620-0701																			

PROJECT NUMBER 4102-037
HENNEBERRY BRIDGE-S OF DILLON

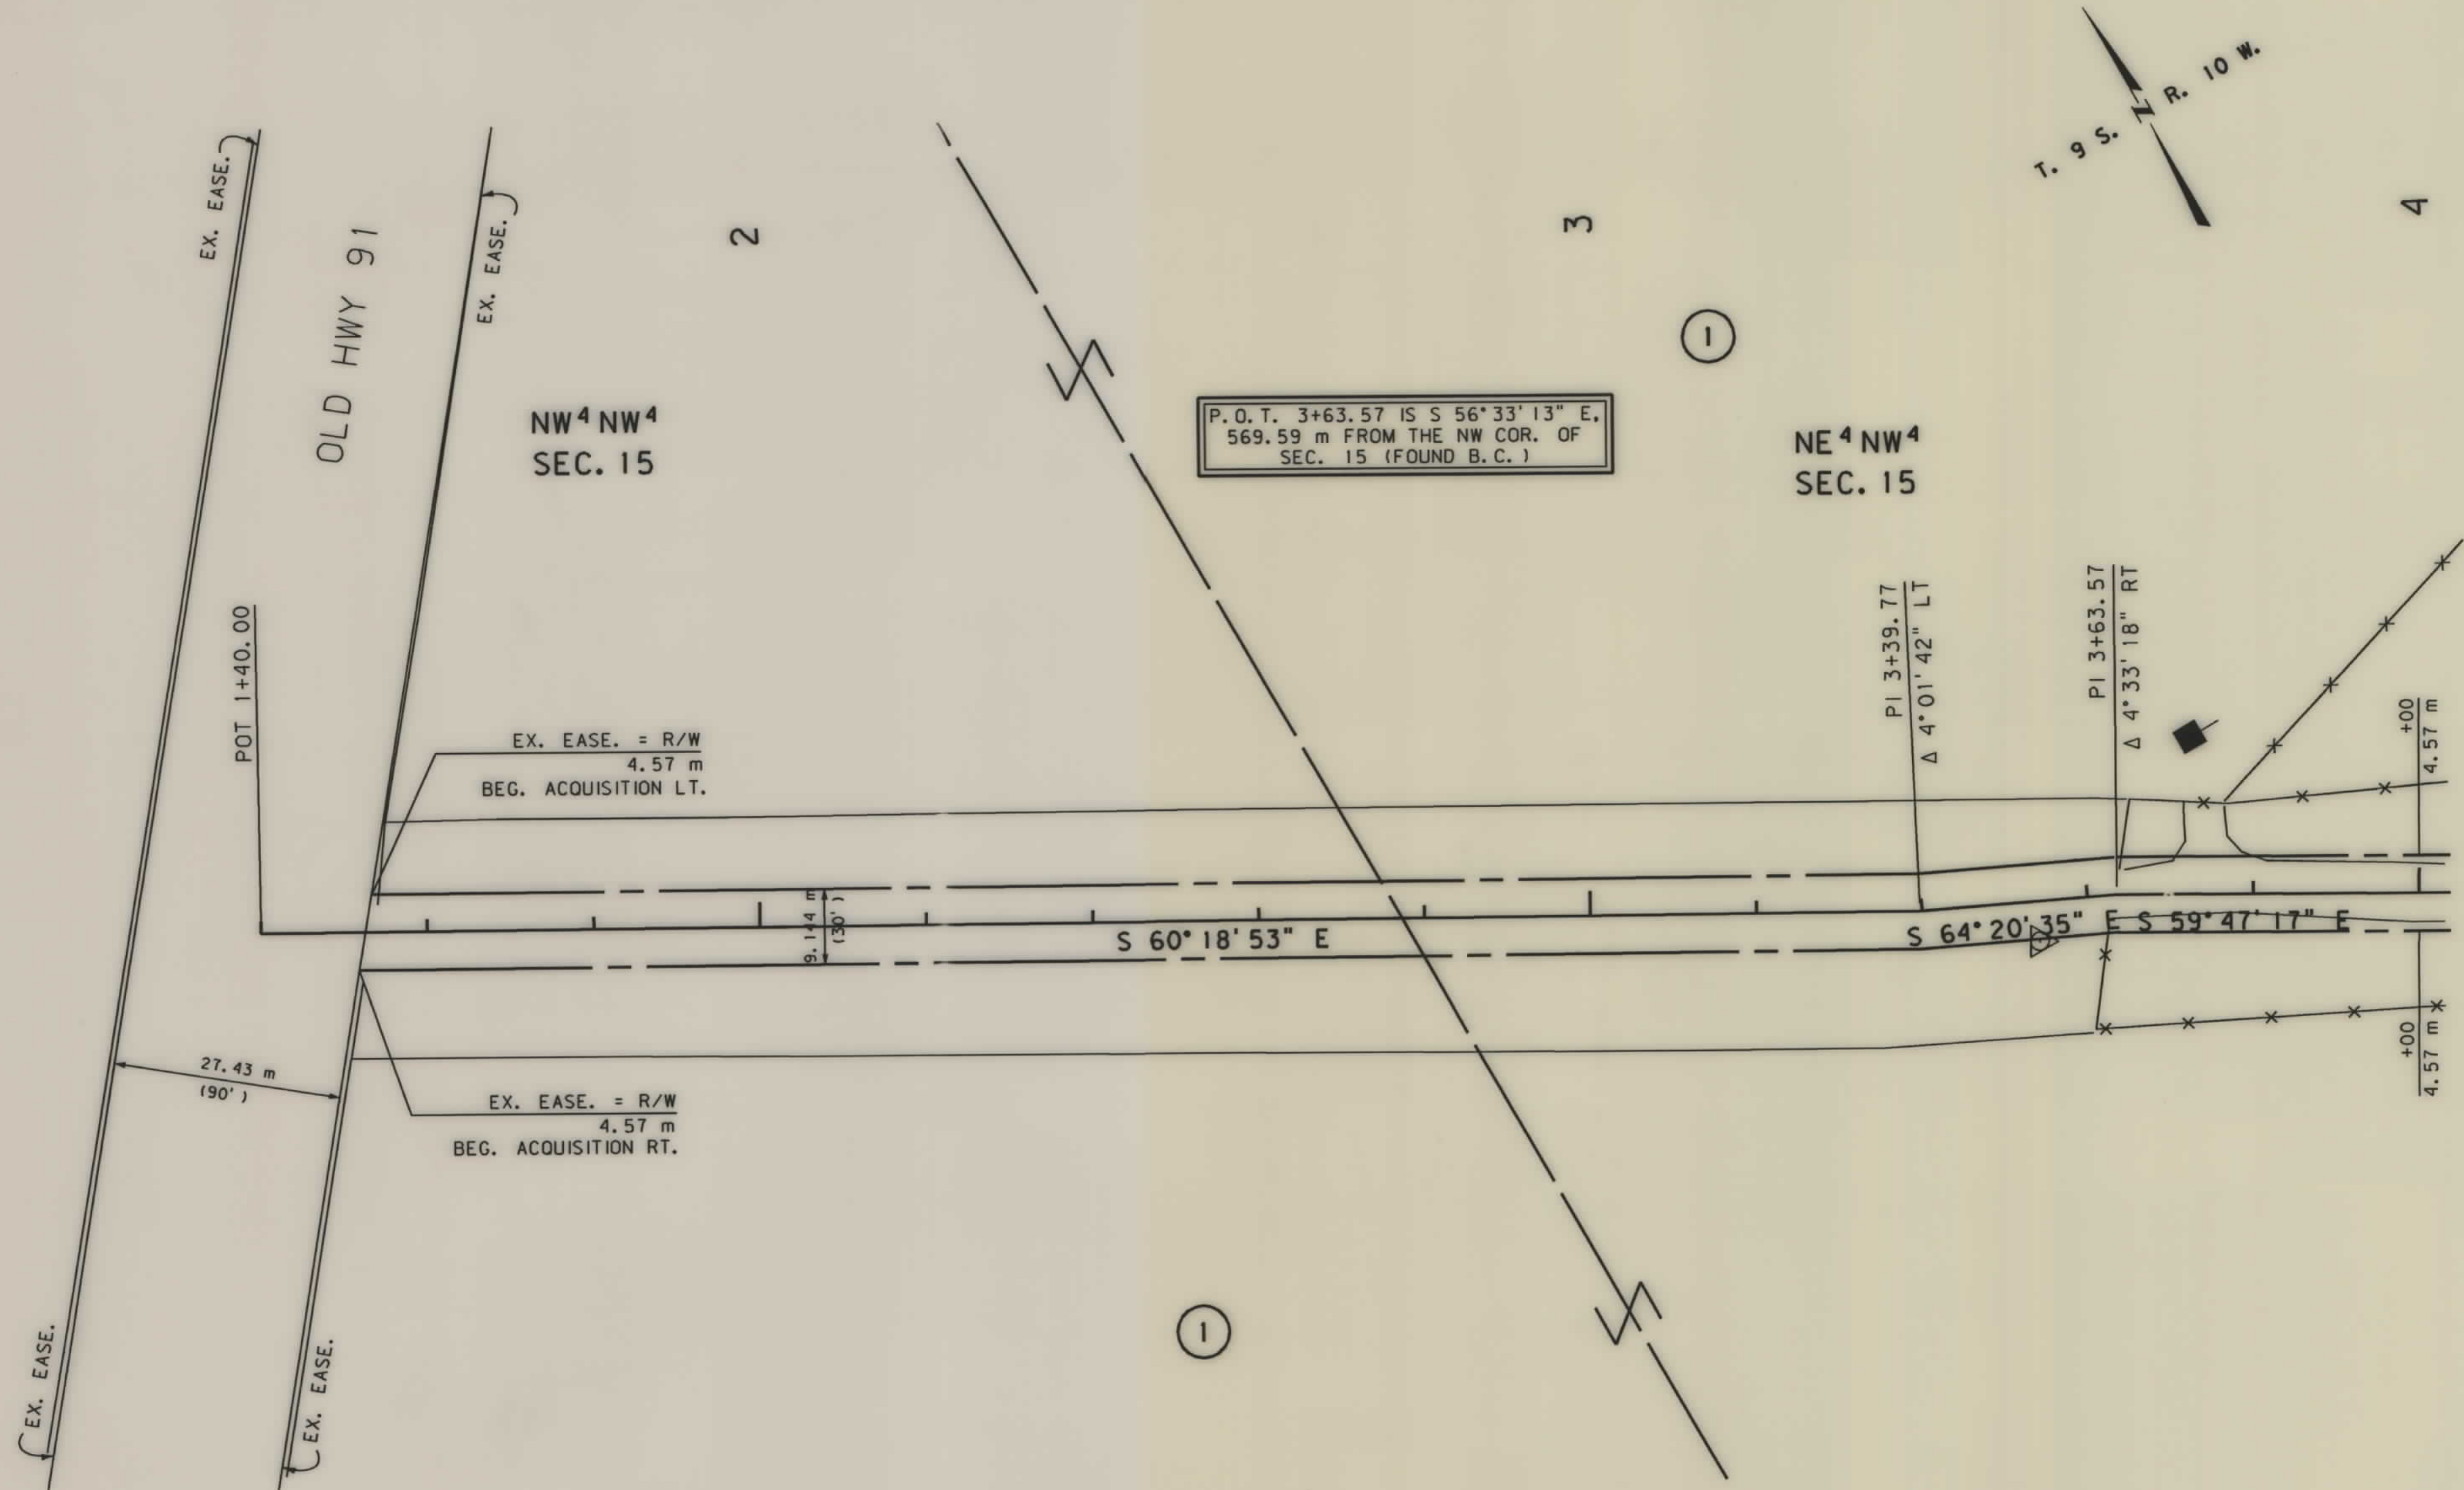

NOTES: 1. ALL MEASUREMENTS ARE METRIC EXCEPT AS NOTED
2. THE PROPOSED R/W LINE WHERE A SPIRAL CURVE TRANSITION IS USED IS A CHORD RATHER THAN A CONCENTRIC CURVE.

BACKSLOPE LIMITS INCLUDE ROUNDING
CONSTRUCTION LIMITS:
CUT SECTION
TOE OF FILL
TOE OF CUT
DITCH BOTTOM

FHWA/DOT APPROVAL 11-22-99 1-5-00
MAP REVISED

MONTANA
DEPARTMENT OF TRANSPORTATION
RIGHT OF WAY PLAN
BEAVERHEAD COUNTY
SCALE 1:500
0 25M 50M

.ROW



PARCEL	NAME	ADDRESS	OWNERSHIP												STATE		RIGHT OF WAY ID.		SHEET NO.	TOTAL SHEETS
			TOTAL AREA		GROSS R/W AREA		EX. EASE. AREA		NET AREA		REMAINDER				CONST. PMT. AREA		EASE. AREA		SHEET NO.	
			METRIC	ENGLISH	METRIC	ENGLISH	METRIC	ENGLISH	METRIC	ENGLISH	LEFT		RIGHT		METRIC	ENGLISH	METRIC	ENGLISH		
1	STATE OF MONTANA	1420 EAST 6TH AVE., PO BOX 200701																	2-4	
	STATE FISH & GAME COMMISSION	HELENA, MT 59620-0701																		

SEE SHEET NO. 4

PROJECT NUMBER 4102-037

HENNEBERRY BRIDGE-S OF DILLON

P.O.T. 4+40.00 IS S 56°56'10" E,
645.91 m FROM THE NW COR. OF
SEC. 15 (FOUND B.C.)

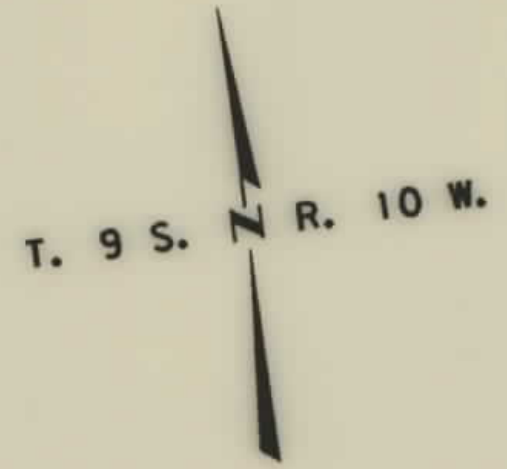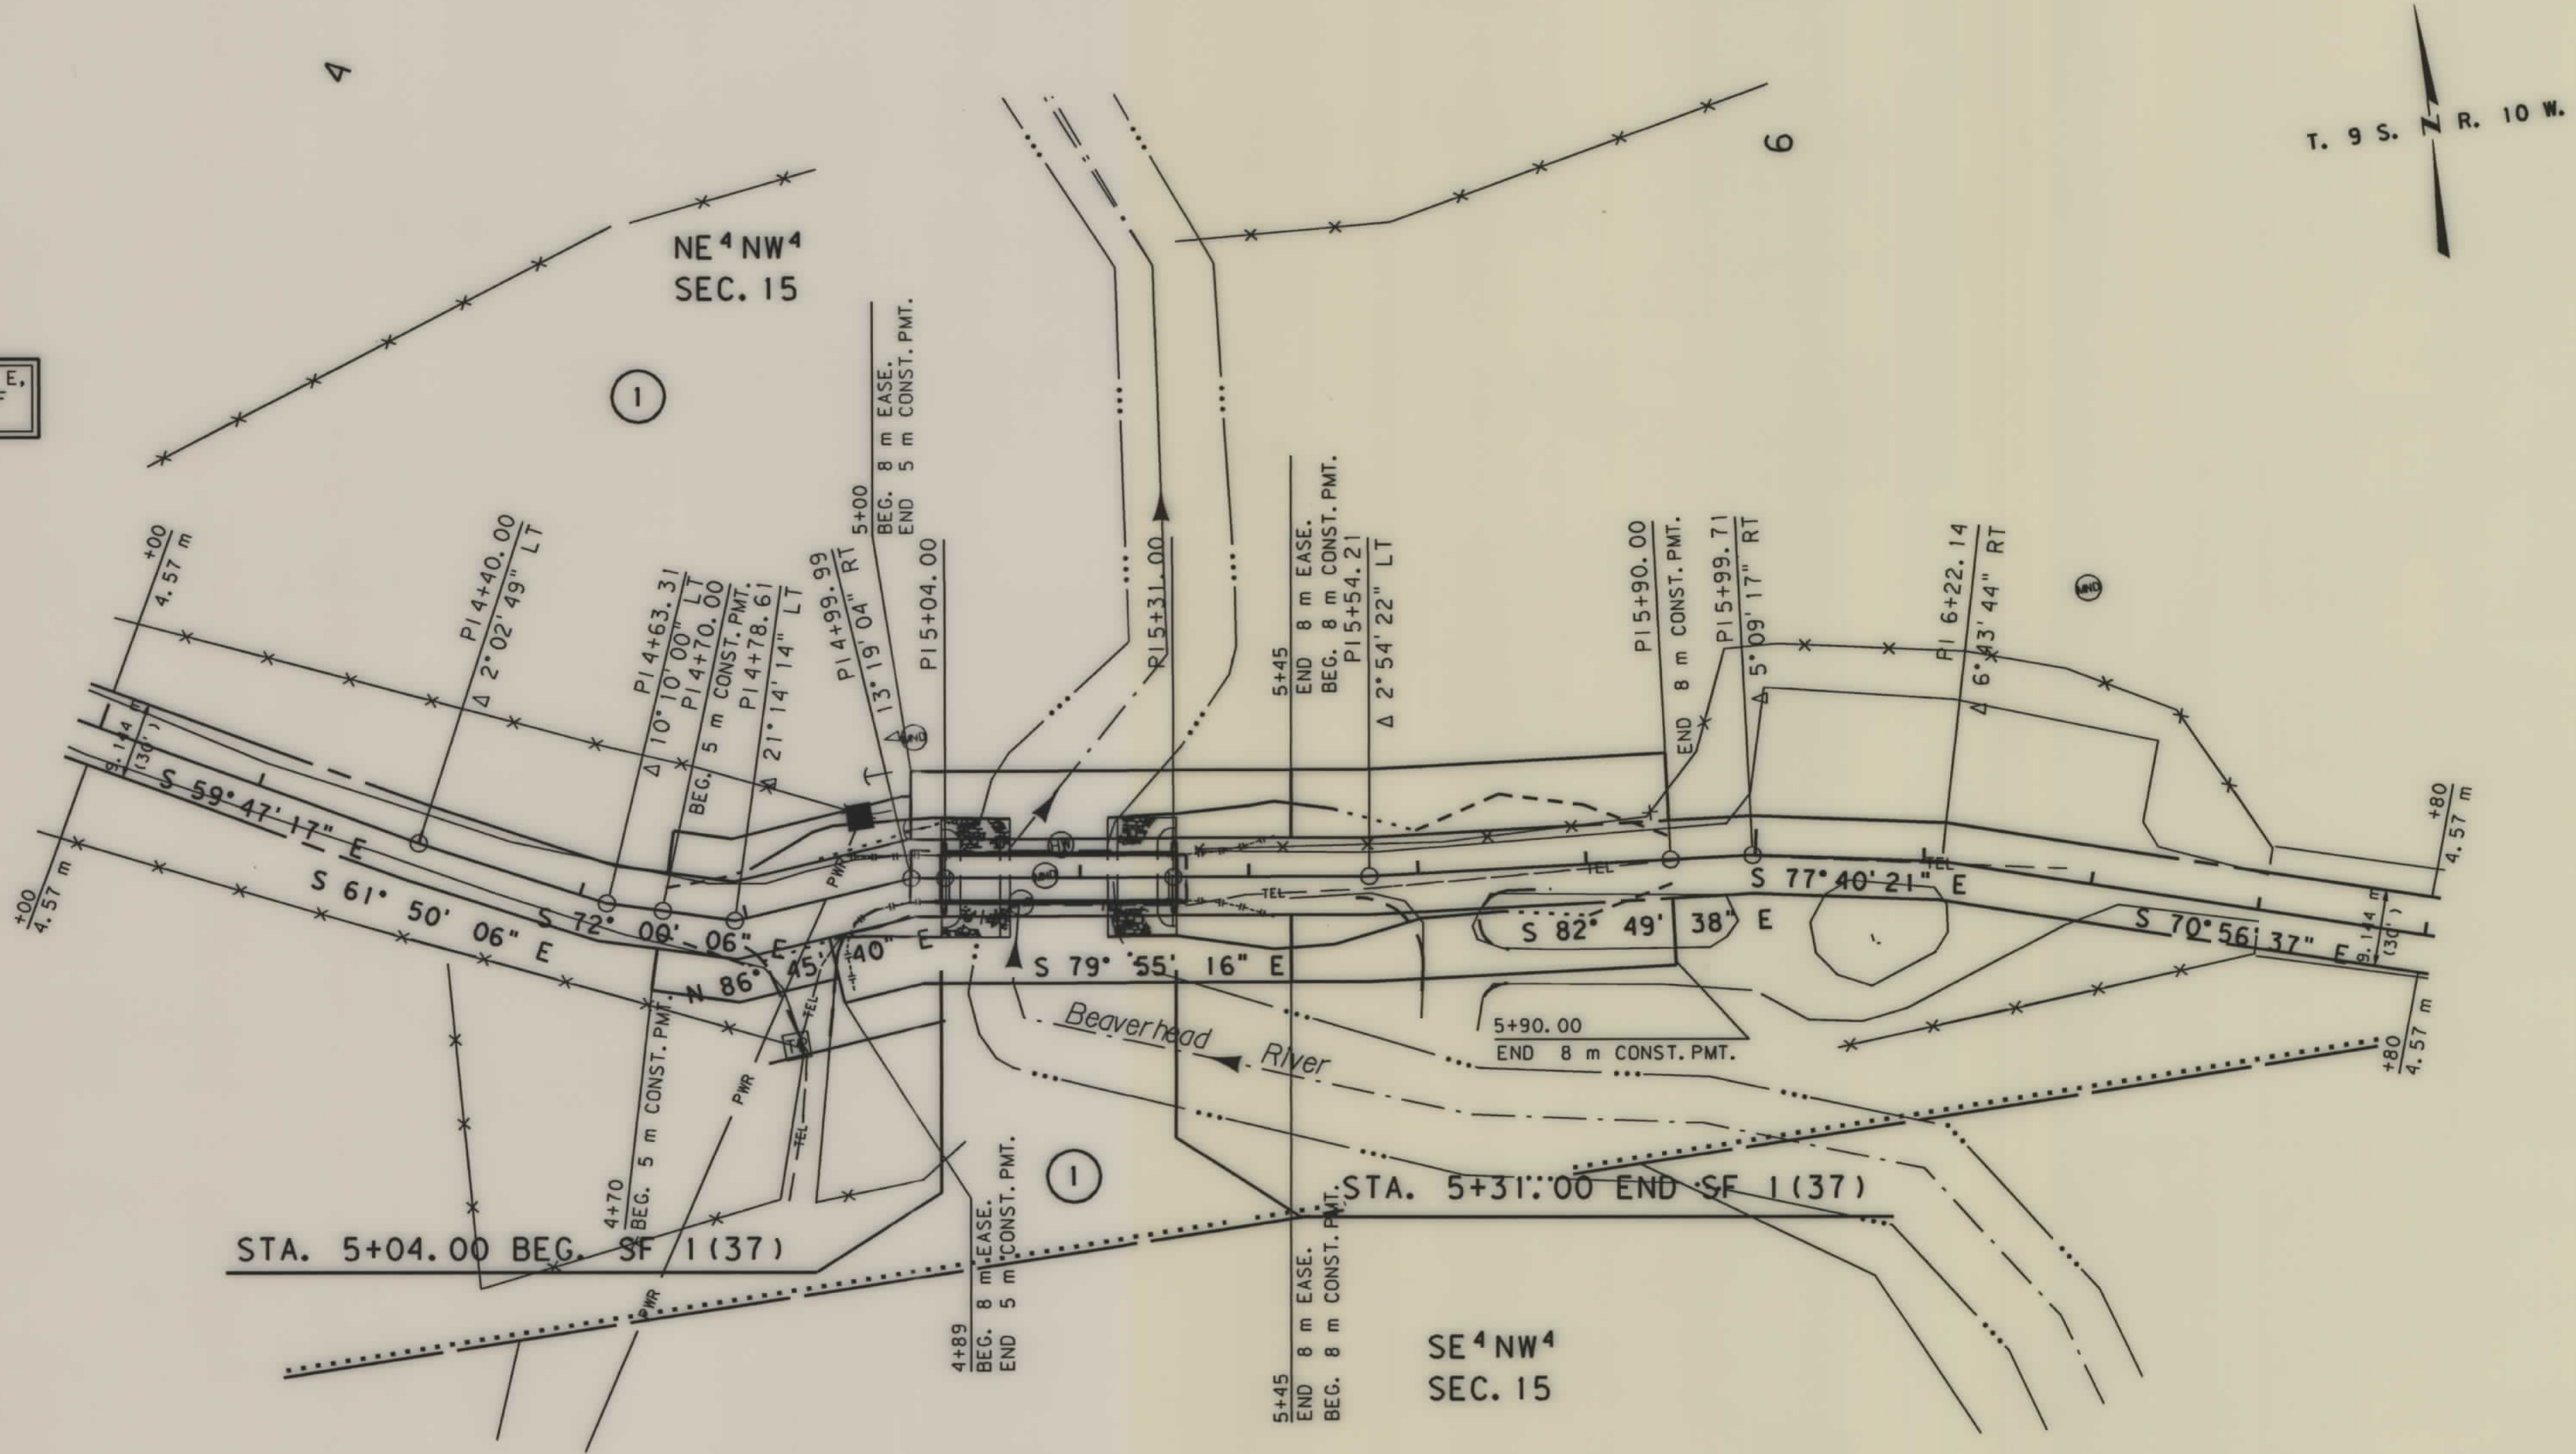

NOTES: 1. ALL MEASUREMENTS ARE METRIC EXCEPT AS NOTED
2. THE PROPOSED R/W LINE WHERE A SPIRAL CURVE TRANSITION IS USED IS A CHORD RATHER THAN A CONCENTRIC CURVE.

BACKSLOPE LIMITS INCLUDE ROUNDING
CONSTRUCTION LIMITS:
CUT SECTION
TOE OF FILL
TOP OF CUT
DITCH BOTTOM

FHWA/DOT APPROVAL 11-22-99 1-5-00
MAP REVISED 1-14-00

MONTANA
DEPARTMENT OF TRANSPORTATION
RIGHT OF WAY PLAN
BEAVERHEAD COUNTY
SCALE 1:500
0 25M 50M

MONTANA DEPARTMENT OF TRANSPORTATION

4102\row\4102pl row

RDROW

08:35:48
14 JAN 2000
U4059

MONTANA
CADD


3
1

... \4102pl row

OWNERSHIP																			
PARCEL	NAME	ADDRESS	TOTAL AREA		GROSS R/W AREA		EX. EASE. AREA		NET AREA		REMAINDER				CONST. PMT. AREA		EASE. AREA		SHEET NO.
			METRIC	ENGLISH	METRIC	ENGLISH	METRIC	ENGLISH	METRIC	ENGLISH	LEFT		RIGHT		METRIC	ENGLISH	METRIC	ENGLISH	
											METRIC	ENGLISH	METRIC	ENGLISH					
1	STATE OF MONTANA	1420 EAST 6TH AVE., PO BOX 200701			* 0.506 ha	* 1.25 AC			0.506 ha	1.25 AC					0.079 ha	0.20 AC	0.097 ha	0.24 AC	2-4
	STATE FISH & GAME COMMISSION	HELENA, MT 59620-0701																	
2	THOMAS T. ROGERS	ROUTE 2, BOX 74, PRINCETON, WI 54968					FOR OWNER	NOTIFICATION ONLY											4
3	WINDMILL LIVESTOCK, A MT CORP.	1600 SAWMILL RD., DILLON, MT 59725					FOR OWNER	NOTIFICATION ONLY											4

STATE	RIGHT OF WAY ID.	SHEET NO.	TOTAL SHEETS
MONTANA	SF 1(37)	4	4
PROJECT NUMBER 4102-037			
HENNEBERRY BRIDGE-S OF DILLON			

* TO BE ACQUIRED AS EASEMENT IN THE NAME OF THE MONTANA DEPARTMENT OF TRANSPORTATION

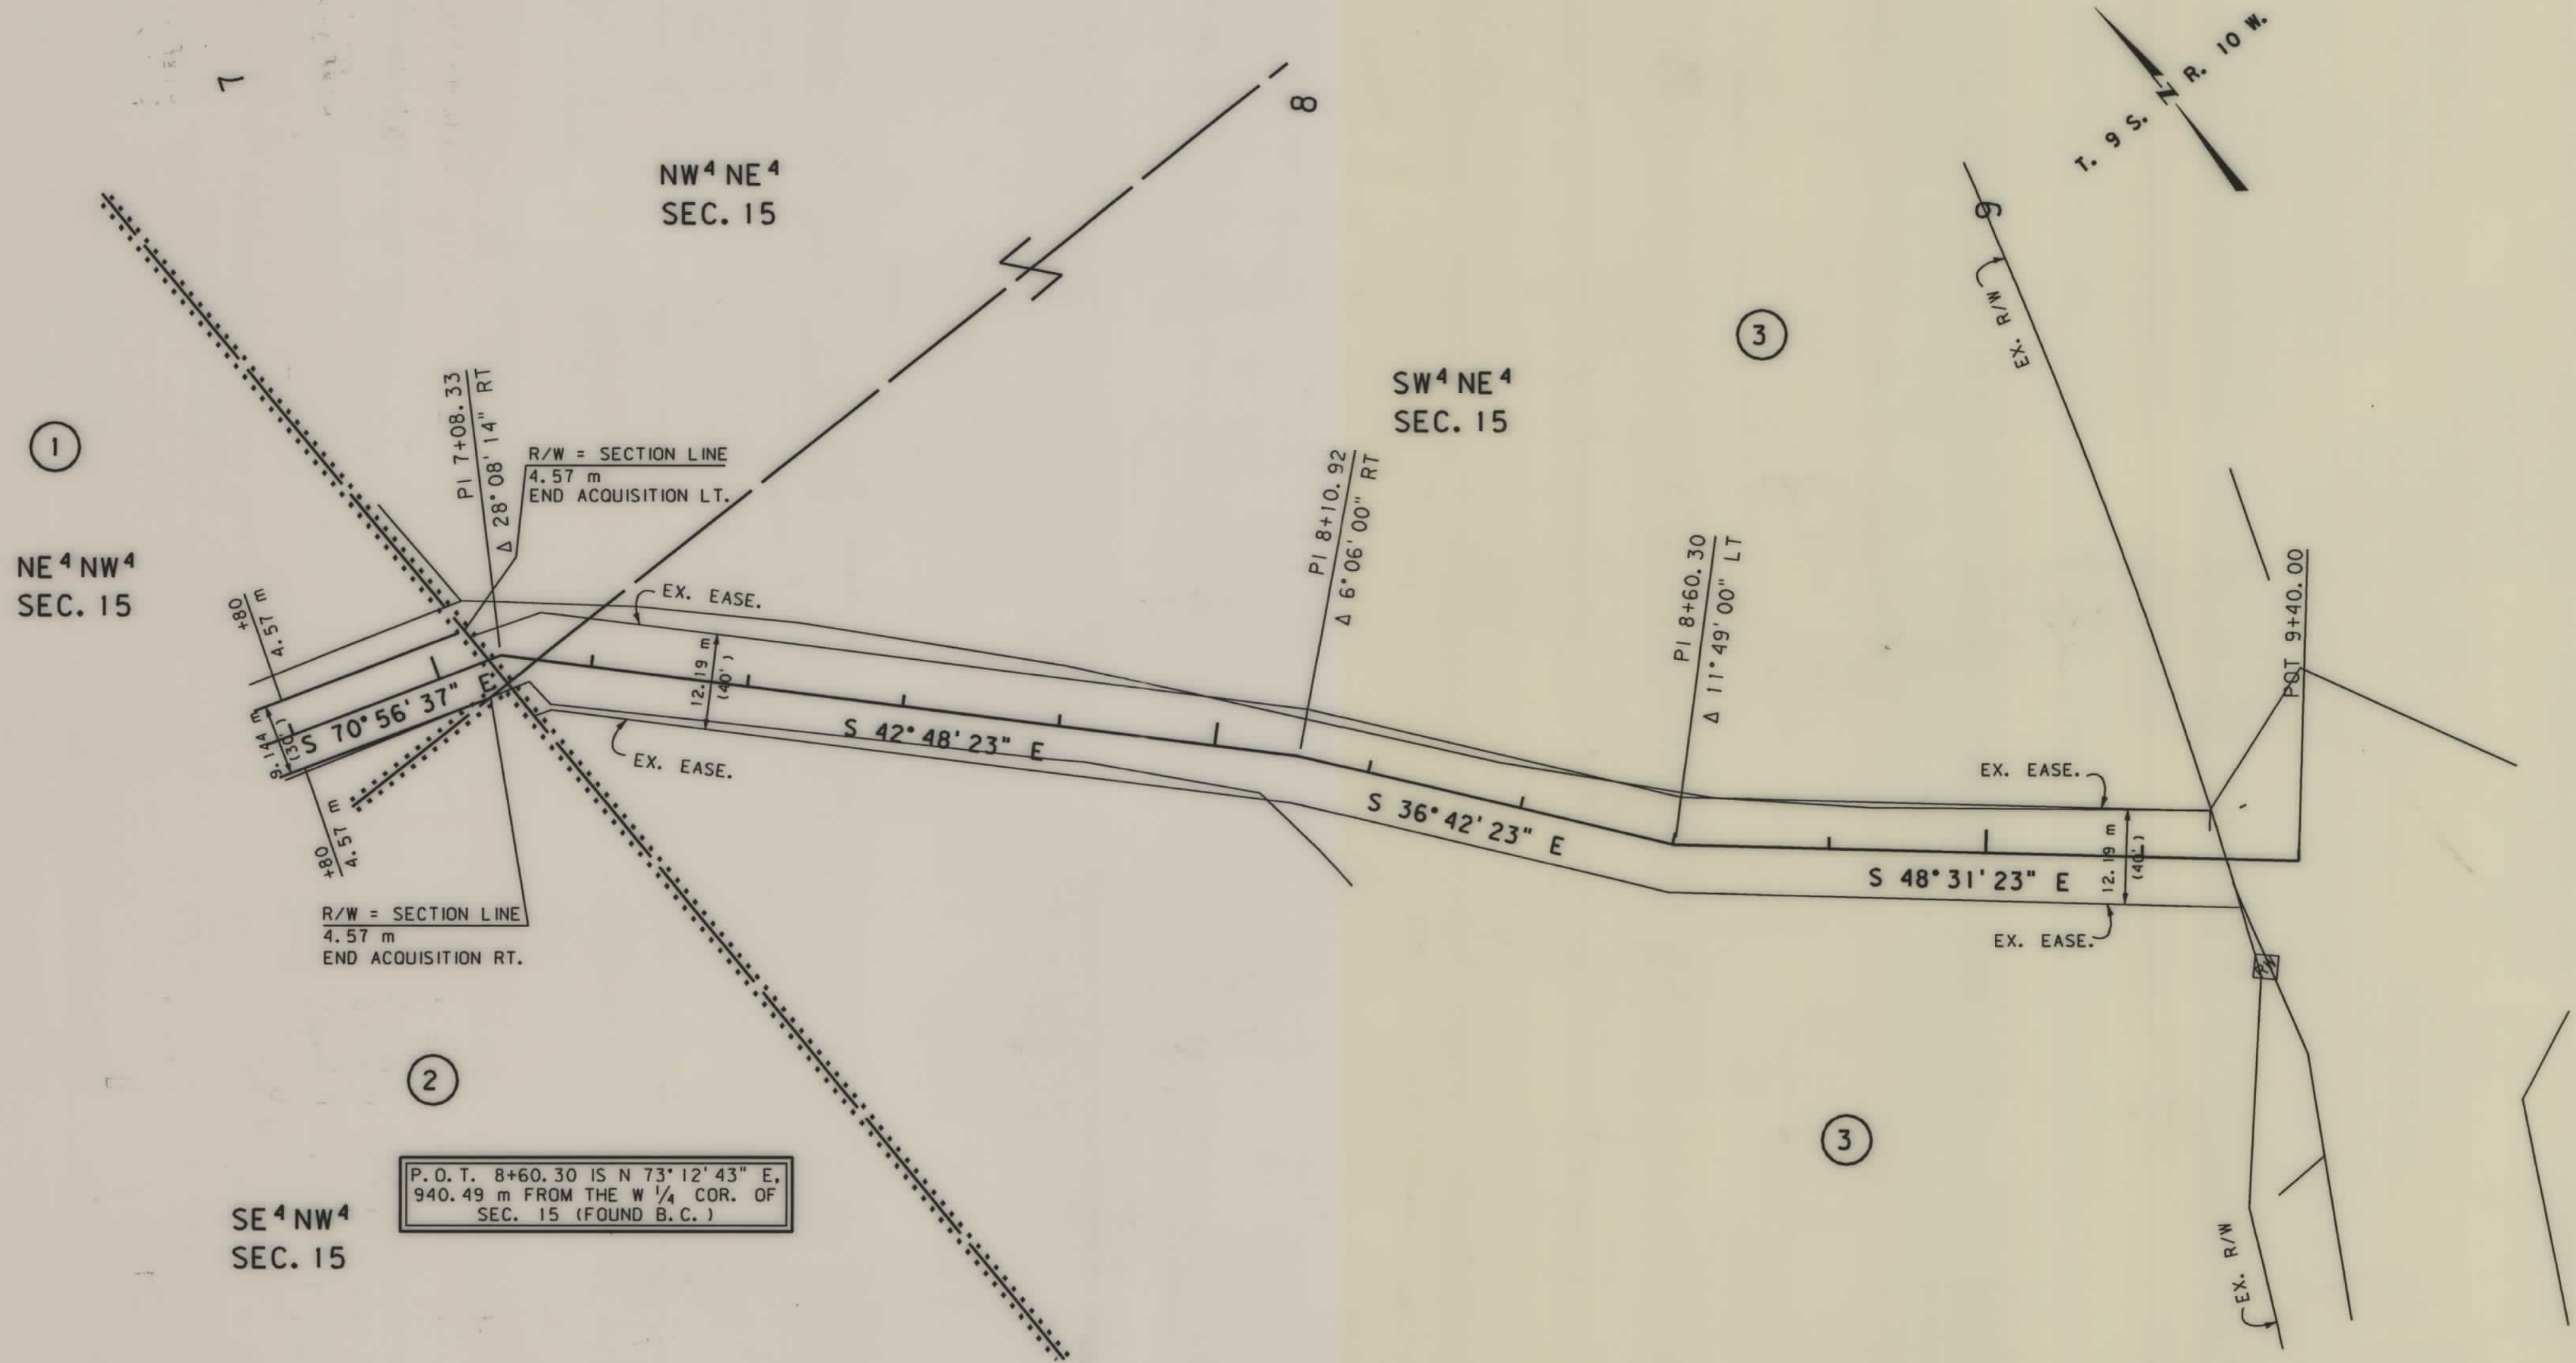

- NOTES: 1. ALL MEASUREMENTS ARE METRIC EXCEPT AS NOTED
2. THE PROPOSED R/W LINE WHERE A SPIRAL CURVE TRANSITION IS USED IS A CHORD RATHER THAN A CONCENTRIC CURVE.

BACKSLOPE LIMITS INCLUDE ROUNDING		
CONSTRUCTION LIMITS:		
	CUT SECTION	TOP OF CUT
	TOE OF FILL	DITCH BOTTOM
FHWA/DOT APPROVAL 11-22-99 1-5-00		
MAP REVISED 1-14-00		

MONTANA DEPARTMENT OF TRANSPORTATION	
RIGHT OF WAY PLAN BEAVERHEAD COUNTY	
SCALE 1:500	
0 25M 50M	