

PLANS

NOT


TO

SCALE

STATE	RIGHT OF WAY ID.	SHEET NO.	TOTAL SHEETS
MONTANA	CM 1899(20)	1	16
PROJECT NUMBER 4180-020			
1999 - SIGNAL UPGRADE - BUTTE			

MONTANA DEPARTMENT OF TRANSPORTATION

RIGHT OF WAY PLAN OF FEDERAL AID PROJECT NO. CM 1899(20) 1999 - SIGNAL UPGRADE - BUTTE SILVER BOW COUNTY

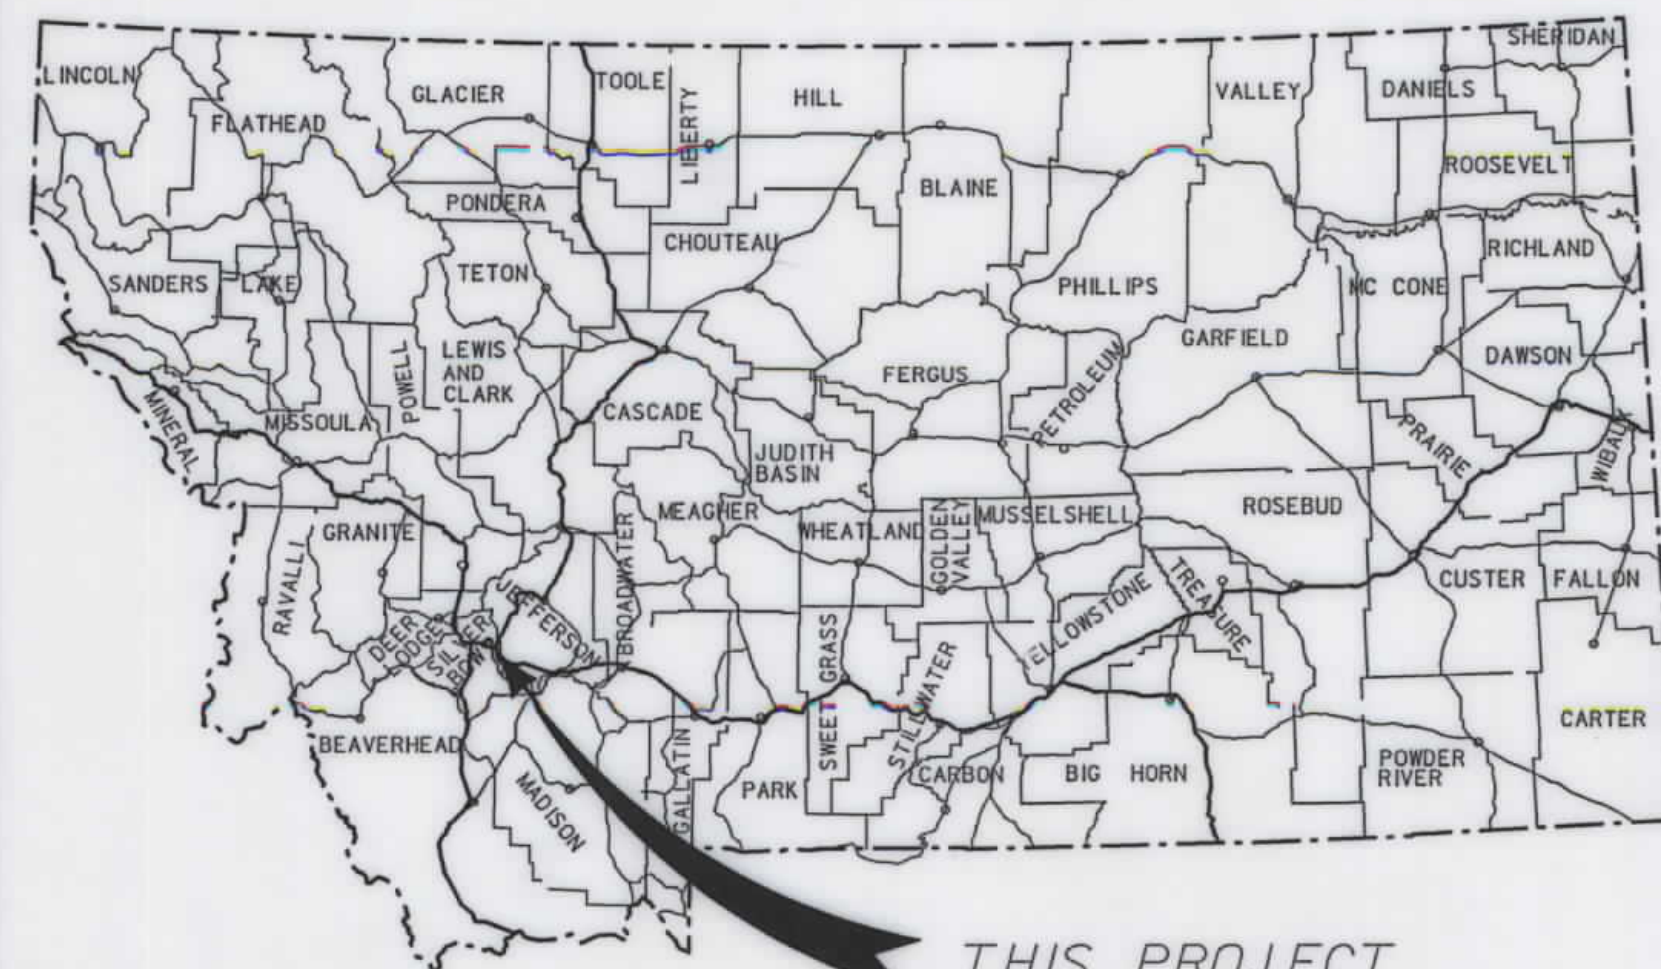

CONVENTIONAL SIGNS

PROPOSED RIGHT OF WAY LINE	---
EXISTING RIGHT OF WAY LINE	---
RAILROAD RIGHT OF WAY LINE	---
RIGHT OF WAY BASELINE	---
STK'D CENTERLINE	---
SECTION LINE	---
OWNERSHIP BOUNDARY	---
FULL ACCESS CONTROL	AG AG
LIMITED ACCESS CONTROL	/// ///
EXISTING ACCESS CONTROL	---
PRESENT TRAVELED WAY (P.T.W.)	---
FENCE LINE	---
EXISTING GUARDRAIL	--- --- ---
PROPOSED GUARDRAIL	--- --- ---
GATE IN FENCE	---
CATTLE GUARD: EXIST. - PROPOSED	---
SECTION CORNER	FOUND UNFOUND
1/4 SECTION CORNER	---
CLOSING CORNER	---
MEANDER CORNER	---
CENTER OF SECTION	---
RIGHT OF WAY MONUMENT	---
PROPERTY CORNER PIN	---
POWER POLE IN PLACE	---
TELEPHONE POLE IN PLACE	---
TELEGRAPH POLE IN PLACE	---
LIGHT POLE	---
PROPOSED CULVERT	---
EXISTING CULVERT	---
OUTLET DITCH	---
INLET DITCH	---
EXISTING DITCH	---
CHANNEL CHANGES	---
DITCH BLOCK	---
RIPRAP	---
BRIDGES	---
RAILROADS	---
PARCEL NUMBERS	---
APPROACH: EXIST.- PROPOSED	---


ASSOCIATED PROJECT ID.

CM 1899(7) PE

RELATED PROJECTS

F 29-4(2)84
I-IG-15-2(5)126
F 207(11)

N/A Kilometers

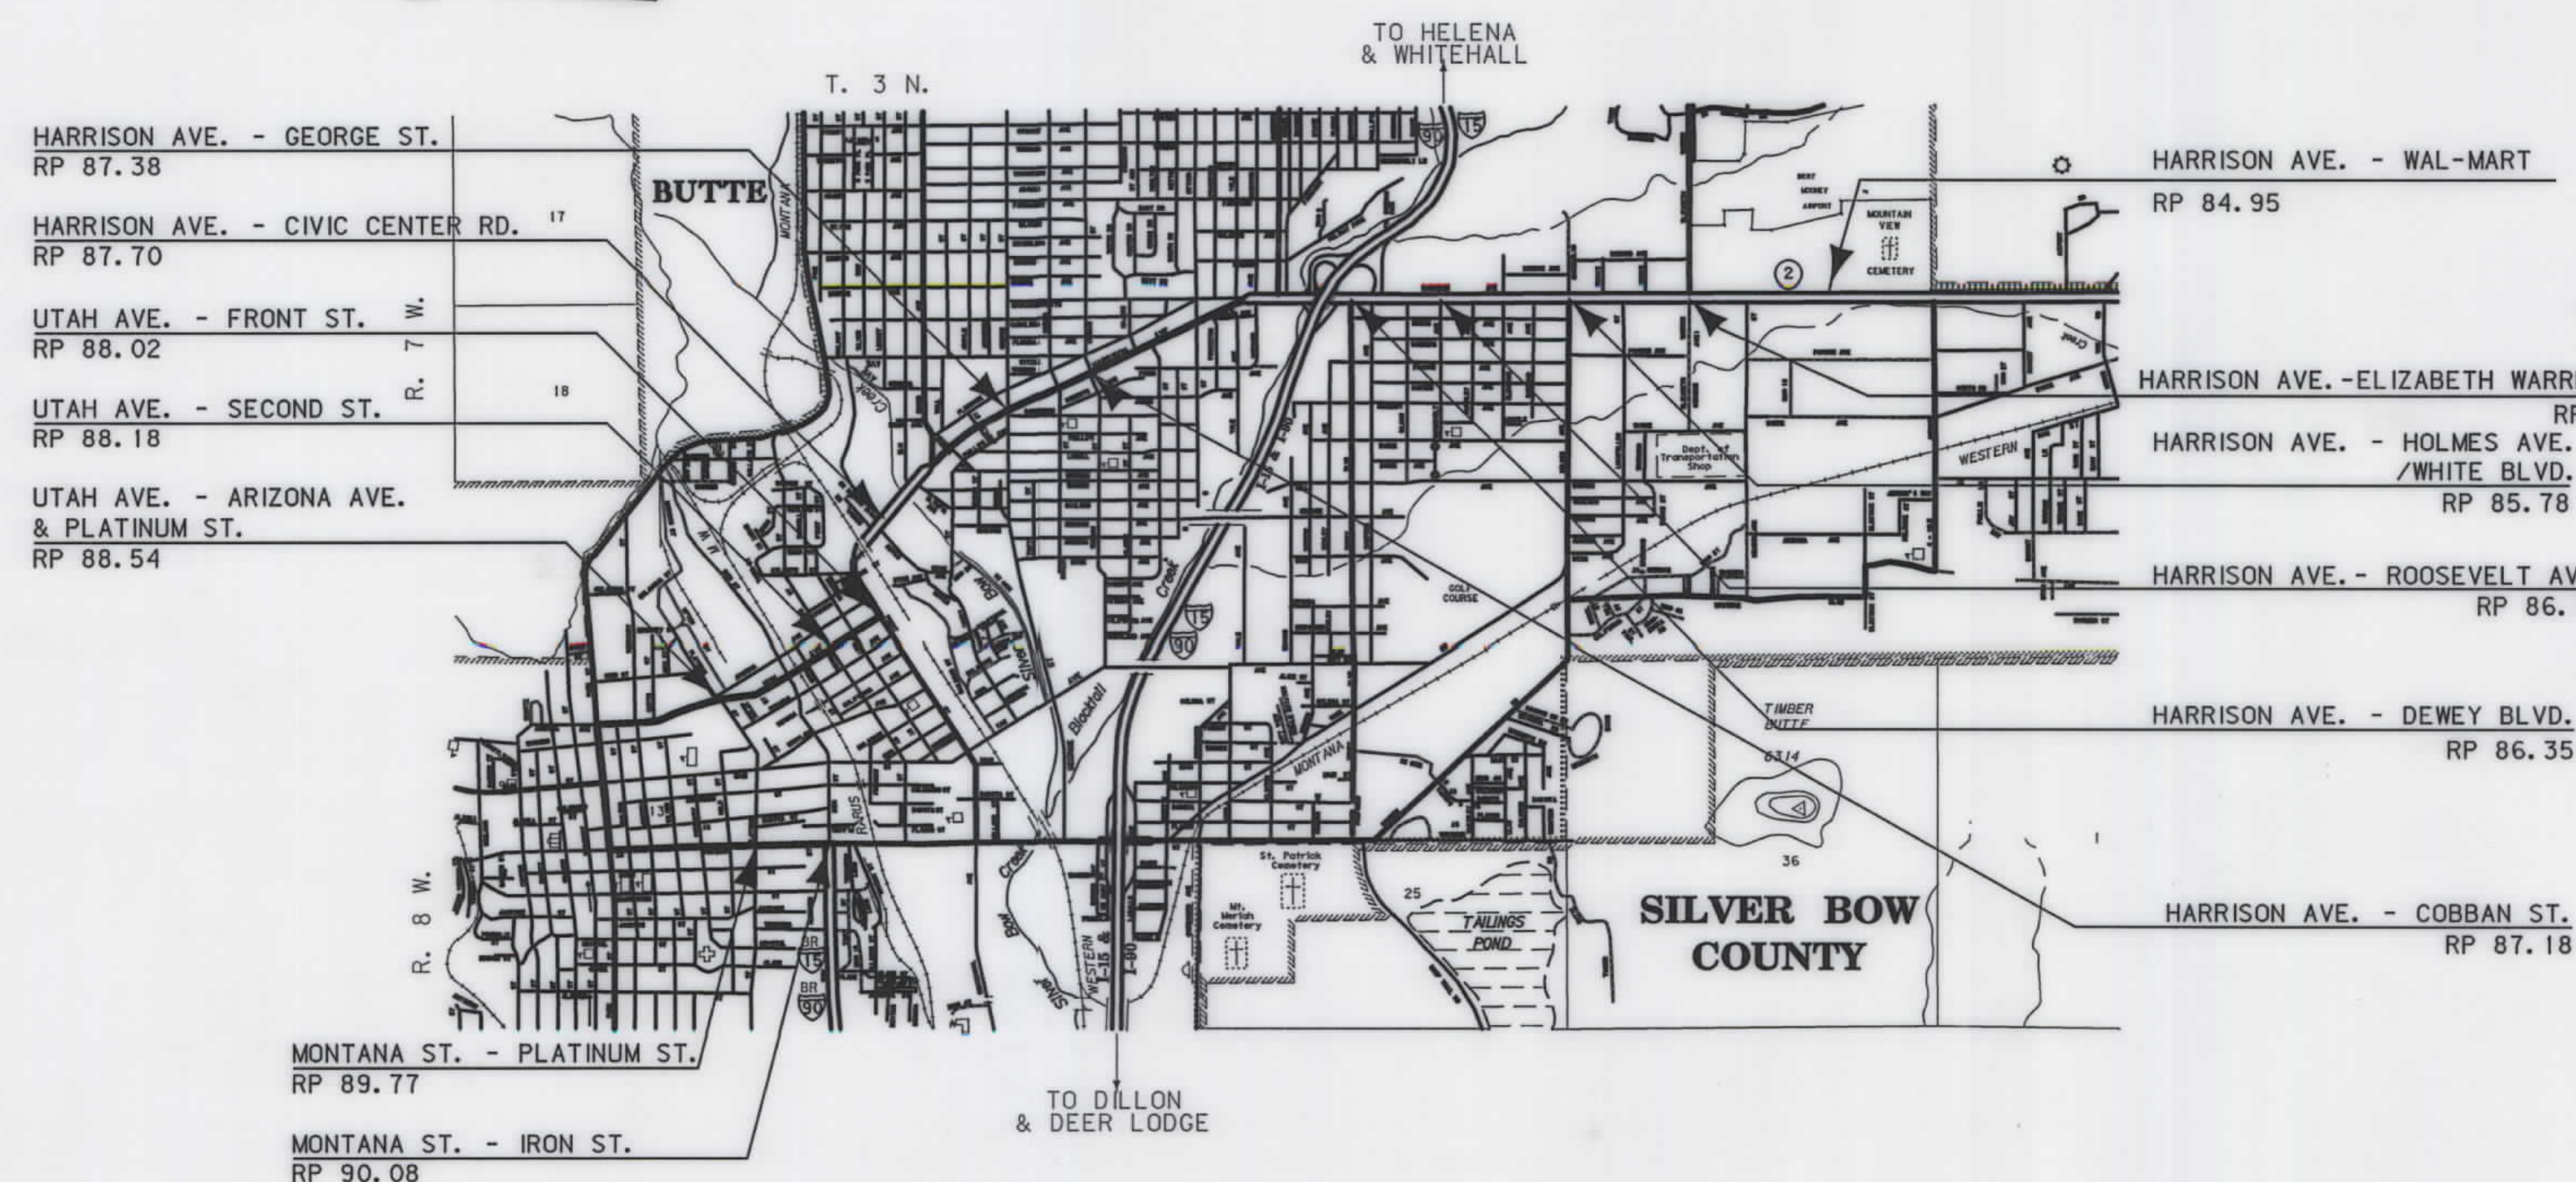

SEE SHEET NO. 2&3 FOR OWNERSHIP NAMES, ADDRESSES, AREAS, ETC.

GRID STATE PLANE COORDINATES

THIS IS A STATE PLANE COORDINATE PROJECT. ALL DIMENSIONS, DISTANCES AND AREAS ON THIS PROJECT ARE GRID, EXCEPT FOR THE EXISTING R/W WIDTH DIMENSION, WHICH IS RECORD. THE COMBINATION SCALE FACTOR IS 0.99928676

NOTES: 1. ALL MEASUREMENTS ARE METRIC EXCEPT AS NOTED

RDROW

MONTANA
CADD

3
2
1

FHWAMDT APPROVAL 10-23-03
MAP REVISED 2-14-05 2-18-05



R D R O W

ca\den\4180\row\001.dgn
4/6/2005
11:53:54 AM
23 CPS - U0250

OWNERSHIP																			
PARCEL	NAME	ADDRESS	TOTAL	AREA	GROSS R/W AREA		EX. EASE. AREA		NET AREA		REMAINDER				CONST. PMT. AREA		EASE. AREA		SHEET NO.
			METRIC	ENGLISH	METRIC	ENGLISH	METRIC	ENGLISH	METRIC	ENGLISH	LEFT		RIGHT		METRIC	ENGLISH	METRIC	ENGLISH	
											METRIC	ENGLISH	METRIC	ENGLISH					
**1	O' NEILL TRUST C/O DANIEL J. & HELEN M. O' NEILL	3655 HARRISON AVE. BUTTE, MT 59701													28 m²	301 SF			4
**2	TAMARACK SQUARE, INC.	PO BOX 3270, BUTTE, MT 59702			FOR OWNER	NOTIFICATION ONLY													4
**3	GLACIER BANK	202 MAIN ST, KALISPELL, MT 59901													8 m²	86 SF			4
**4	WELLS FARGO BANK MONTANA, NATIONAL ASSOCIATION	175 NORTH 27TH ST, BILLINGS, MT 59101			676 m²	7276 SF			676 m²	7276 SF					384 m²	4133 SF			4
**5	BONNER HOLDINGS, LLC	600 SOUTH MAIN, BUTTE, MT 59701													185 m²	1991 SF			4
**6	JAMES COMPANY	75 BURNING TREE LANE, BUTTE, MT 59701			72 m²	775 SF			72 m²	775 SF					14 m²	151 SF			4
7	MILE HIGH VENTURES, LLC	2900 HARRISON AVE., BUTTE, MT 59701			FOR OWNER	NOTIFICATION ONLY													5
8	SUTEY OIL COMPANY INC, A MT CORP	2000 HOLMES AVE, BUTTE, MT 59701			FOR OWNER	NOTIFICATION ONLY													5
9	REX C. SHORT REVOCABLE TRUST	4221 N WINFIELD SCOTT PLZ, SCOTTSDALE, AZ 85251			*316 m²	*3401 SF			*316 m²	*3401 SF					127 m²	1367 SF			5
10	REX C. SHORT REVOCABLE TRUST	4221 N WINFIELD SCOTT PLZ, SCOTTSDALE, AZ 85251			FOR OWNER	NOTIFICATION ONLY													5
11	DMP PROPERTIES, LLP	PO BOX 3089, BUTTE, MT 59702			*133 m²	*1432 SF			*133 m²	*1432 SF					34 m²	366 SF			5
12	CALVIN & JANAE WHITE FAMILY LIMITED PARTNERSHIP	800 N EASTMONT, EAST WENATCHEE, WA 98802			FOR OWNER	NOTIFICATION ONLY													6
13	TOWN PUMP OF ANACONDA, ETAL	600 S MAIN ST, BUTTE, MT 59701			FOR OWNER	NOTIFICATION ONLY													6
14	ANNE HYMEN, NORTHERN TRUST BANK OF CA & TIMOTHY M. ISON, TRUSTEES OF THE HYMAN FAMILY TRUST, 10/30/97	21243 VENTURA BOULEVARD, SUITE 210, WOODLAND HILLS, CA 31364															20 m²	215 SF	6
15	TOWN PUMP, INC	600 S MAIN ST, BUTTE, MT 59701						78 m²	840 SF								39 m²	420 SF	7
16	ESTATE OF SHIRLEY D. GILBOY C/D ROY MORRIS	2801 HARRISON AVE, BUTTE, MT 59701													22 m²	237 SF			7
17	ROBERT E. & MARY M. LeFEVER	1118 WEST GALENA, BUTTE, MT 59701			FOR OWNER	NOTIFICATION ONLY													8
18	RICHARD H. McLAUGHLIN	2009 HARRISON, BUTTE, MT 59701													9 m²	97 SF			8
19	JAMES & PHYLLIS MANNING	449 N IDAHO, BUTTE, MT 59701													11 m²	118 SF			8
20	JOHN J. & COLEEN A. LeFEVER	381 JANNEY RD, BUTTE, MT 59701			FOR OWNER	NOTIFICATION ONLY													8
21	JOSEPH L. & JODEL C. PETRONI	3019 ATHERTON LANE, BUTTE, MT 59701													4 m²	43 SF			9
22	GENE & JERRY KOLKHURST C/D TRISTAN V. VOTH STRONGER	1803 HARRISON AVE, BUTTE, MT 59701			FOR OWNER	NOTIFICATION ONLY													9
23	SOUTHWEST MONTANA FEDERAL CREDIT UNION, A CORPORATION	1760 HARRISON AVE, BUTTE, MT 59701													15 m²	161 SF			9
24	MICHAEL F. GRIBBEN & RENEE THORNTON	2701 AMHERST AVE., BUTTE, MT 59701 (GRIBBEN) 109 RAMPART DRIVE, BUTTE, MT 59701 (THORNTON)													5 m²	54 SF			9
25	ALBERTSON'S, INC.	250 PARKCENTER BLVD, BOX 20, BOISE, ID 83726													23 m²	248 SF	19 m²	205 SF	10
26	BUTTE-SILVER BOW COUNTY	155 W GRANITE, MT 59701													65 m²	700 SF	10 m²	108 SF	10
27	DALE CARPENTER	PO BOX 26, MELROSE, MT 59743			FOR OWNER	NOTIFICATION ONLY													10
28	LAXMI INVESTMENTS, INC	PO BOX 7938, MISSOULA, MT 59807			FOR OWNER	NOTIFICATION ONLY													11
29	DEPOT ENTERPRISES, LLC, LESSEE	19 CEDAR LAKE DR, BUTTE, MT 59701													24 m²	258 SF			11
30	SUTEY OIL COMPANY INC, A MT CORP	2000 HOLMES AVE., BUTTE, MT 59701													16 m²	172 SF			11
31	JANEL & TOM MADRAZO	19 CEDAR LAKE, BUTTE, MT 59701			FOR OWNER	NOTIFICATION ONLY													11
32	ROMAN CATHOLIC BISHOP OF HELENA	PO BOX 1729, HELENA, MT 59624			FOR OWNER	NOTIFICATION ONLY													12

STATE	RIGHT OF WAY ID.	SHEET NO.	TOTAL SHEETS
MONTANA	CM 1899(20)	2	16
PROJECT NUMBER 4180-020			
1999 - SIGNAL UPGRADE - BUTTE			
* TO BE ACQUIRED IN THE NAME OF BUTTE-SILVER BOW COUNTY, MONTANA			
** PARCELS 1, 2, 3, 4, 5, AND 6 (AS SHOWN ON SHEET 4 OF 16) TO BE USED FOR PHASE II (HARRISON AVENUE AND ELIZABETH WARREN AVENUE-INTERSECTION IMPROVEMENT)			

NOTES: 1. ALL MEASUREMENTS ARE METRIC EXCEPT AS NOTED
2. THE PROPOSED R/W LINE WHERE A SPIRAL CURVE TRANSITION IS USED IS A CHORD RATHER THAN A CONCENTRIC CURVE.
3. THE ENGLISH AREAS ARE FOR INFORMATIONAL PURPOSES ONLY.
4. ALL STATIONS AND OFFSETS FOR R/W BREAKS ARE IN REFERENCE TO THE R/W BASELINE.

BACKSLOPE LIMITS INCLUDE ROUNDING
CONSTRUCTION LIMITS: CUT SECTION TOE OF FILL

FWHA/DOT APPROVAL 10-23-03

MAP REVISED 6-4-04 6-15-04 7-16-04 2-14-05 2-18-05 4-6-05

MONTANA
DEPARTMENT OF TRANSPORTATION


RIGHT OF WAY PLAN
SILVER BOW COUNTY

MONTANA

BROW

c:\dgn\4180room\01.dgn
2/23/2005
9:27:17 AM
1 2 3 CPS - U0250

OWNERSHIP																			STATE	RIGHT OF WAY ID.		SHEET NO.	TOTAL SHEETS
PARCEL	NAME	ADDRESS	TOTAL	AREA	GROSS R/W AREA		EX. EASE. AREA		NET AREA		REMAINDER				CONST. PMT. AREA		EASE. AREA		SHEET NO.				
			METRIC	ENGLISH	METRIC	ENGLISH	METRIC	ENGLISH	METRIC	ENGLISH	LEFT		RIGHT		METRIC	ENGLISH	METRIC	ENGLISH					
33	JOEL & JULIE KELLY	1001 UTAH, BUTTE, MT 59701													4 m²	43 SF		12					
	NPB: THOMAS J. & HELEN T. CULLINAN																						
34	GPI PROPERTIES 1995, LLC	2635 MILLBROOK ROAD, RALEIGH, NC 27604													6 m²	65 SF		12					
	C/O GENERAL PARTS, INC																						
35	HARRY M. & MILDRED M. VOSS	1400 W DIAMOND, BUTTE, MT 59701			FOR OWNER	NOTIFICATION ONLY												12					
36	WHEELER FAMILY LIMITED PARTNERSHIP	2300 HARRISON AVE., BUTTE, MT 59701													7 m²	75 SF		13					
37	MARIANNE DeWOLF	605 UTAH, BUTTE, MT 59701			FOR OWNER	NOTIFICATION ONLY												13					
38	ALFRED E. RICHARDS	805 YOUNG, ROCK SPRINGS, WY 82901			FOR OWNER	NOTIFICATION ONLY												13					
39	HOUSING AUTHORITY OF THE CITY OF BUTTE, MONTANA														7 m²	75 SF		13					
40	THOMAS P. REOPELLE	400 E. PLATINUM, BUTTE, MT 59701													6 m²	65 SF		13					
41	MAJOR ENTERPRISES OF BUTTE, INC.	600 S MAIN, BUTTE, MT 59701													14 m²	151 SF		14					
42	MAJOR ENTERPRISES OF BUTTE, INC.	600 S. MAIN, BUTTE, MT 59701			FOR OWNER	NOTIFICATION ONLY												14					
43	THOMAS AND MARY ANN KENNEALLY	2905 MOULTON, BUTTE, MT 59701													8 m²	86 SF		14					
44	BUTTE-SILVER-BOW COUNTY	155 W GRANITE, BUTTE, MT 59701			FOR OWNER	NOTIFICATION ONLY												14					
45	CROSSROADS PHYSICAL THERAPY														12 m²	129 SF		15					
	ATTN: JAMES W. ROGERS																						
46	ALEX SUBRAYAN	PO BOX 7125, MISSOULA, BT 59807-7125													11 m²	118 SF		15					
47	JOHN D. KELLY	800 S MONTANA ST, BUTTE, MT 59701			FOR OWNER	NOTIFICATION ONLY												15					
48	BUTTE TOWN CENTER ASSOCIATES, LLP	2280 GRANT RD, SUITE A, BILLINGS, MT 59101			FOR OWNER	NOTIFICATION ONLY												10					
49	BUTTE-SILVER BOW COUNTY	155 W GRANITE, BUTTE, MT 59701			FOR OWNER	NOTIFICATION ONLY												10					
50	WAL-MART STORES, INC.	702 SW 8TH ST, BENTONVILLE, AR 72716			FOR OWNER	NOTIFICATION ONLY												16					
51	MOUNTAIN VIEW CEMETARY, A MT CORP														16 m²	172 SF		16					
26, 44, & 49	COMBINATION PARCEL														65 m²	700 SF	10 m²	108 SF					

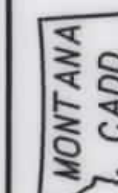


RDROW

\\dan\4180\proj\006.dgn
2/23/2005
9:27:26 AM
N:\EPS - U0250

SEE SHEET NO. 2 FOR OWNERSHIP NAMES, ADDRESSES, AREAS, ETC.

STATE	RIGHT OF WAY ID.	SHEET NO.	TOTAL SHEETS
MONTANA	CM 1899 (20)	4	16
PROJECT NUMBER 4180-020			
1999 - SIGNAL UPGRADE - BUTTE			

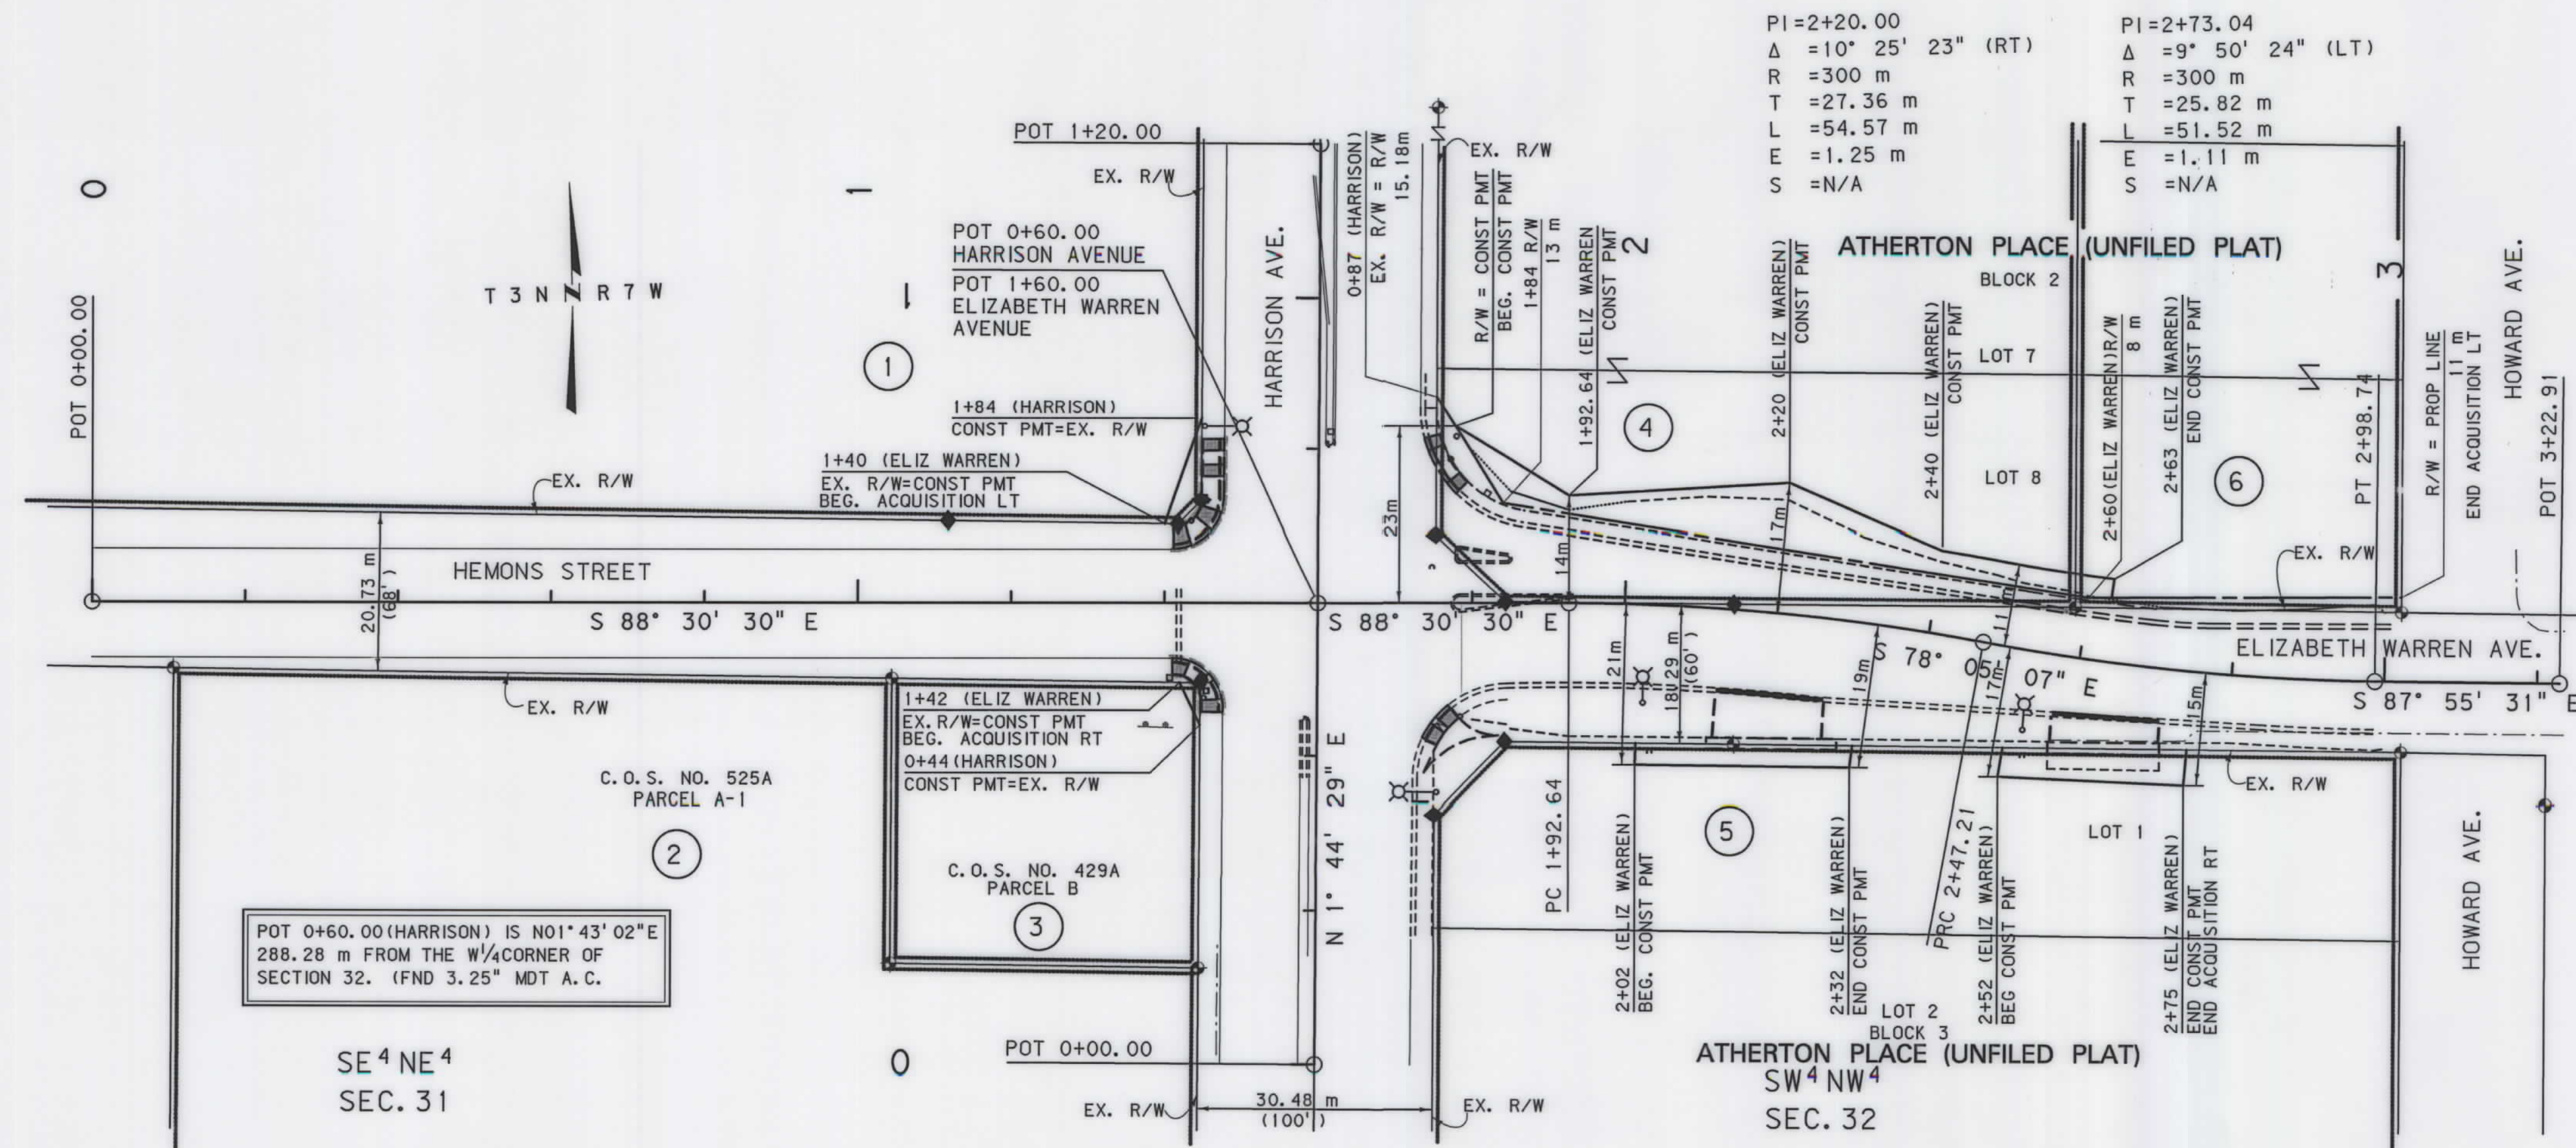


- NOTES:
1. ALL MEASUREMENTS ARE METRIC EXCEPT AS NOTED
 2. THE PROPOSED R/W LINE WHERE A SPIRAL CURVE TRANSITION IS USED IS A CHORD RATHER THAN A CONCENTRIC CURVE.
 3. THE ENGLISH AREAS ARE FOR INFORMATIONAL PURPOSES ONLY.
 4. ALL STATIONS AND OFFSETS FOR R/W BREAKS ARE IN REFERENCE TO THE R/W BASELINE.

BACKSLOPE LIMITS INCLUDE ROUNDING	TOP OF CUT
CONSTRUCTION LIMITS:	CUT SECTION
	TOE OF FILL
	DITCH BOTTOM
FHWA/DOT APPROVAL	10-23-03
MAP REVISED	6-4-04 7-16-04 2-18-05

MONTANA
DEPARTMENT OF TRANSPORTATION

RIGHT OF WAY PLAN
SILVER BOW COUNTY


SCALE 1:500

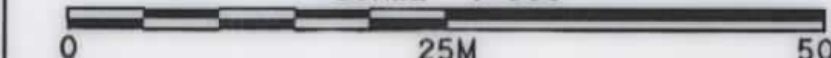

STATE	RIGHT OF WAY ID.	SHEET	TOTAL
		NO.	SHEETS
MONTANA	CM 1899 (20)	5	16
PROJECT NUMBER 4180-020			
1999 - SIGNAL UPGRADE - BUTTE			

SEE SHEET NO. 2 FOR OWNERSHIP NAMES, ADDRESSES, AREAS, ETC.

SW⁴ SW⁴
SEC. 29

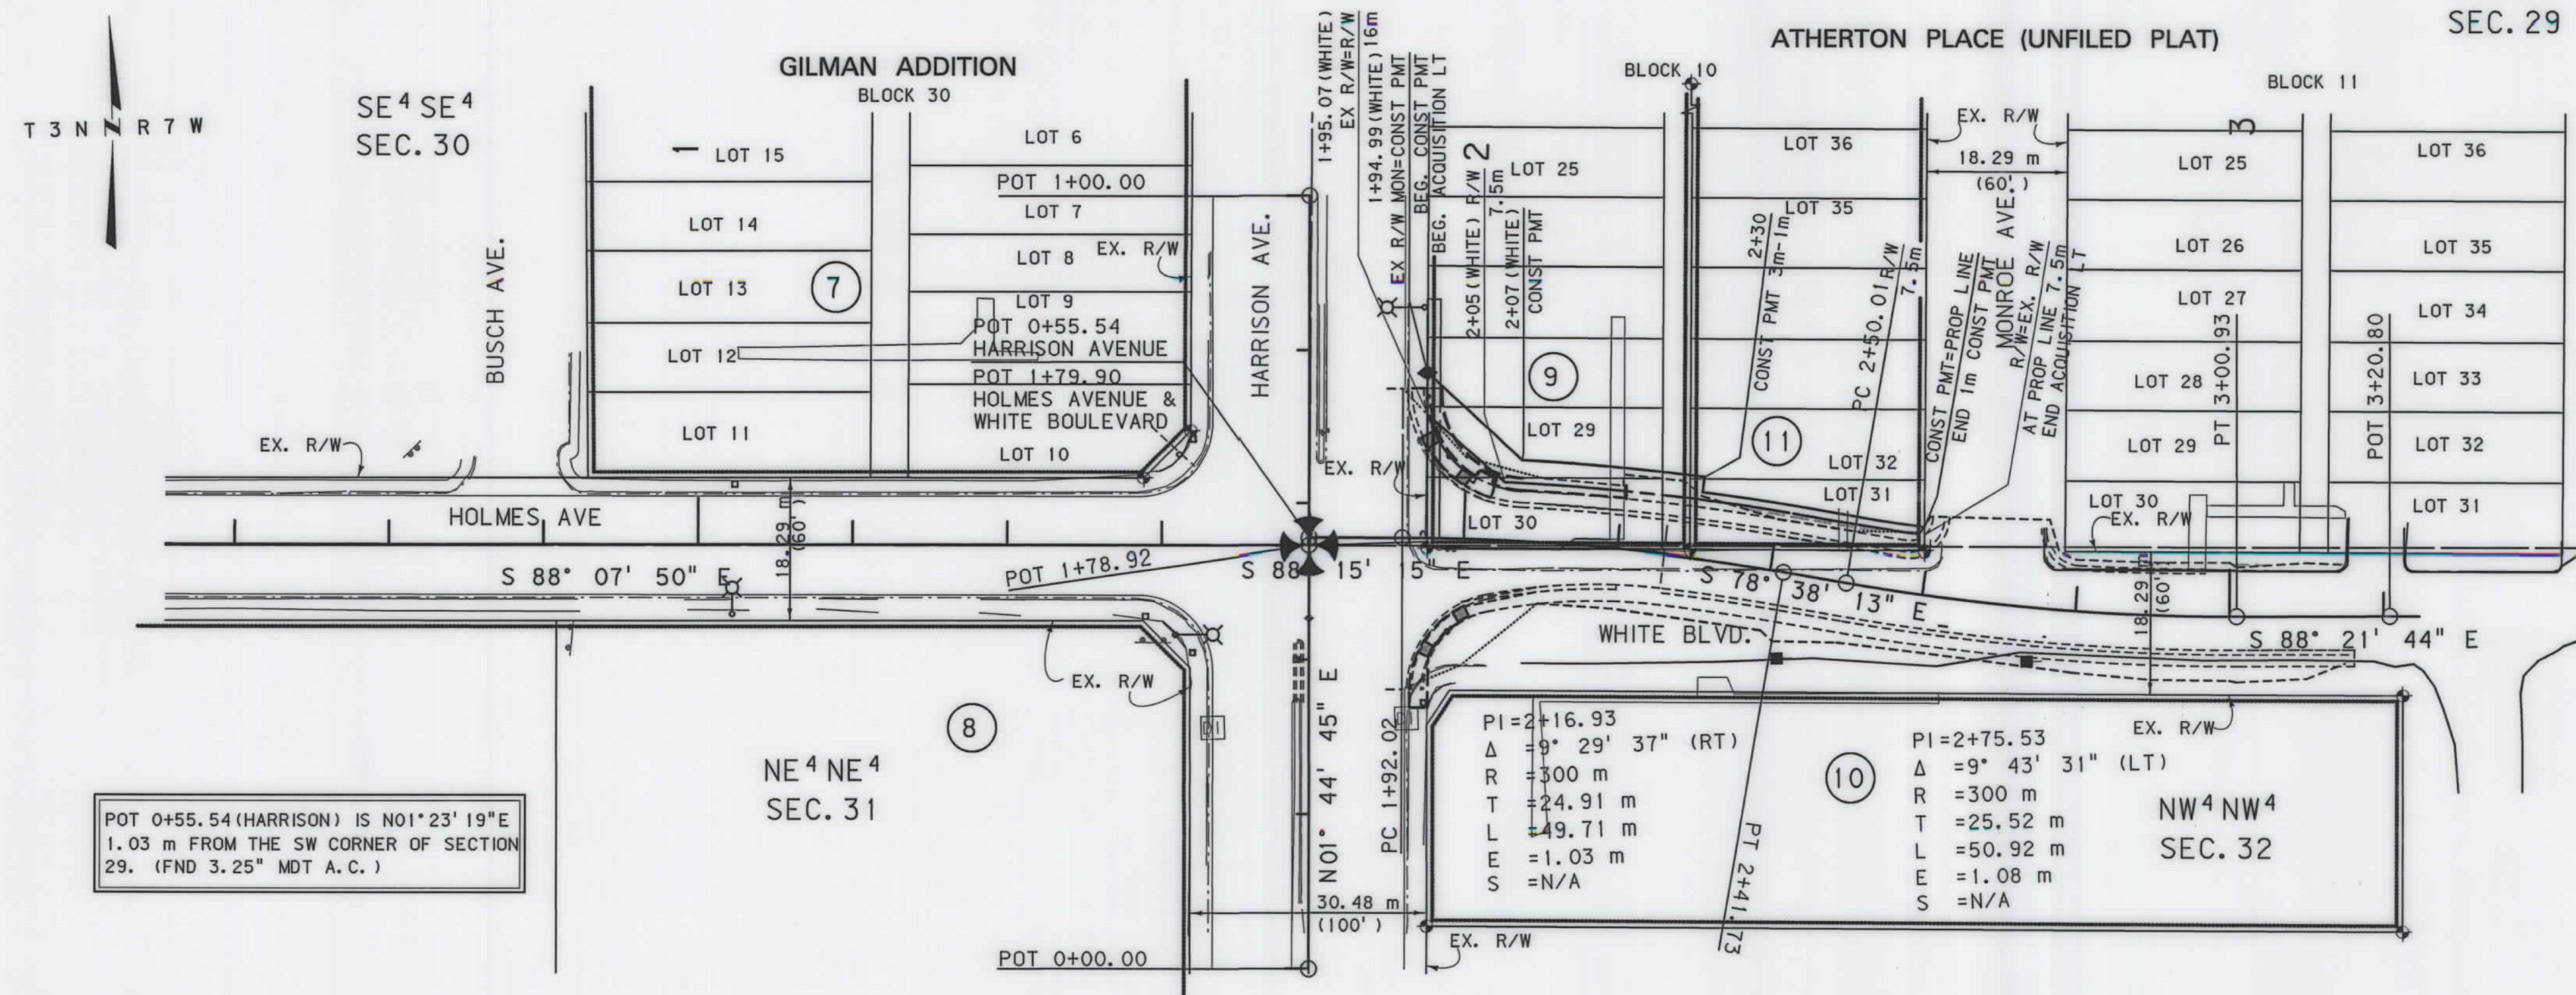

GRID STATE PLANE COORDINATES

THIS IS A STATE PLANE COORDINATE PROJECT.
ALL DIMENSIONS, DISTANCES AND AREAS ON THIS
PROJECT ARE GRID, EXCEPT FOR THE EXISTING
R/W WIDTH DIMENSION, WHICH IS RECORD. THE
COMBINATION SCALE FACTOR IS 0.99928676


FOR EXISTING R/W RETRACEMENT, SEE
CERTIFICATE OF SURVEY NO. 688-B

- NOTES: 1. ALL MEASUREMENTS ARE METRIC EXCEPT AS NOTED
2. THE PROPOSED R/W LINE WHERE A SPIRAL CURVE TRANSITION IS USED IS A CHORD RATHER THAN A CONCENTRIC CURVE.
3. THE ENGLISH AREAS ARE FOR INFORMATIONAL PURPOSES ONLY.
4. ALL STATIONS AND OFFSETS FOR R/W BREAKS ARE IN REFERENCE TO THE R/W BASELINE.

BACKSLOPE LIMITS INCLUDE ROUNDING CONSTRUCTION LIMITS:		
FHWA/DOT APPROVAL		10-23-03
MAP REVISED	7-16-04	2-14-05 2-18-05

MONTANA
DEPARTMENT OF TRANSPORTATION

RIGHT OF WAY PLAN
SILVER BOW COUNTY
SCALE 1:500

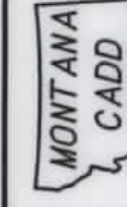


RDROW

G:\dgn\4180\rdrow01.dgn
2/23/2005
9:27:33 AM
CPS - U0250

SEE SHEET NO. 2 FOR OWNERSHIP NAMES, ADDRESSES, AREAS, ETC.

STATE	RIGHT OF WAY ID.	SHEET NO.	TOTAL SHEETS
MONTANA	CM 1899 (20)	6	16
PROJECT NUMBER 4180-020			
1999 - SIGNAL UPGRADE - BUTTE			

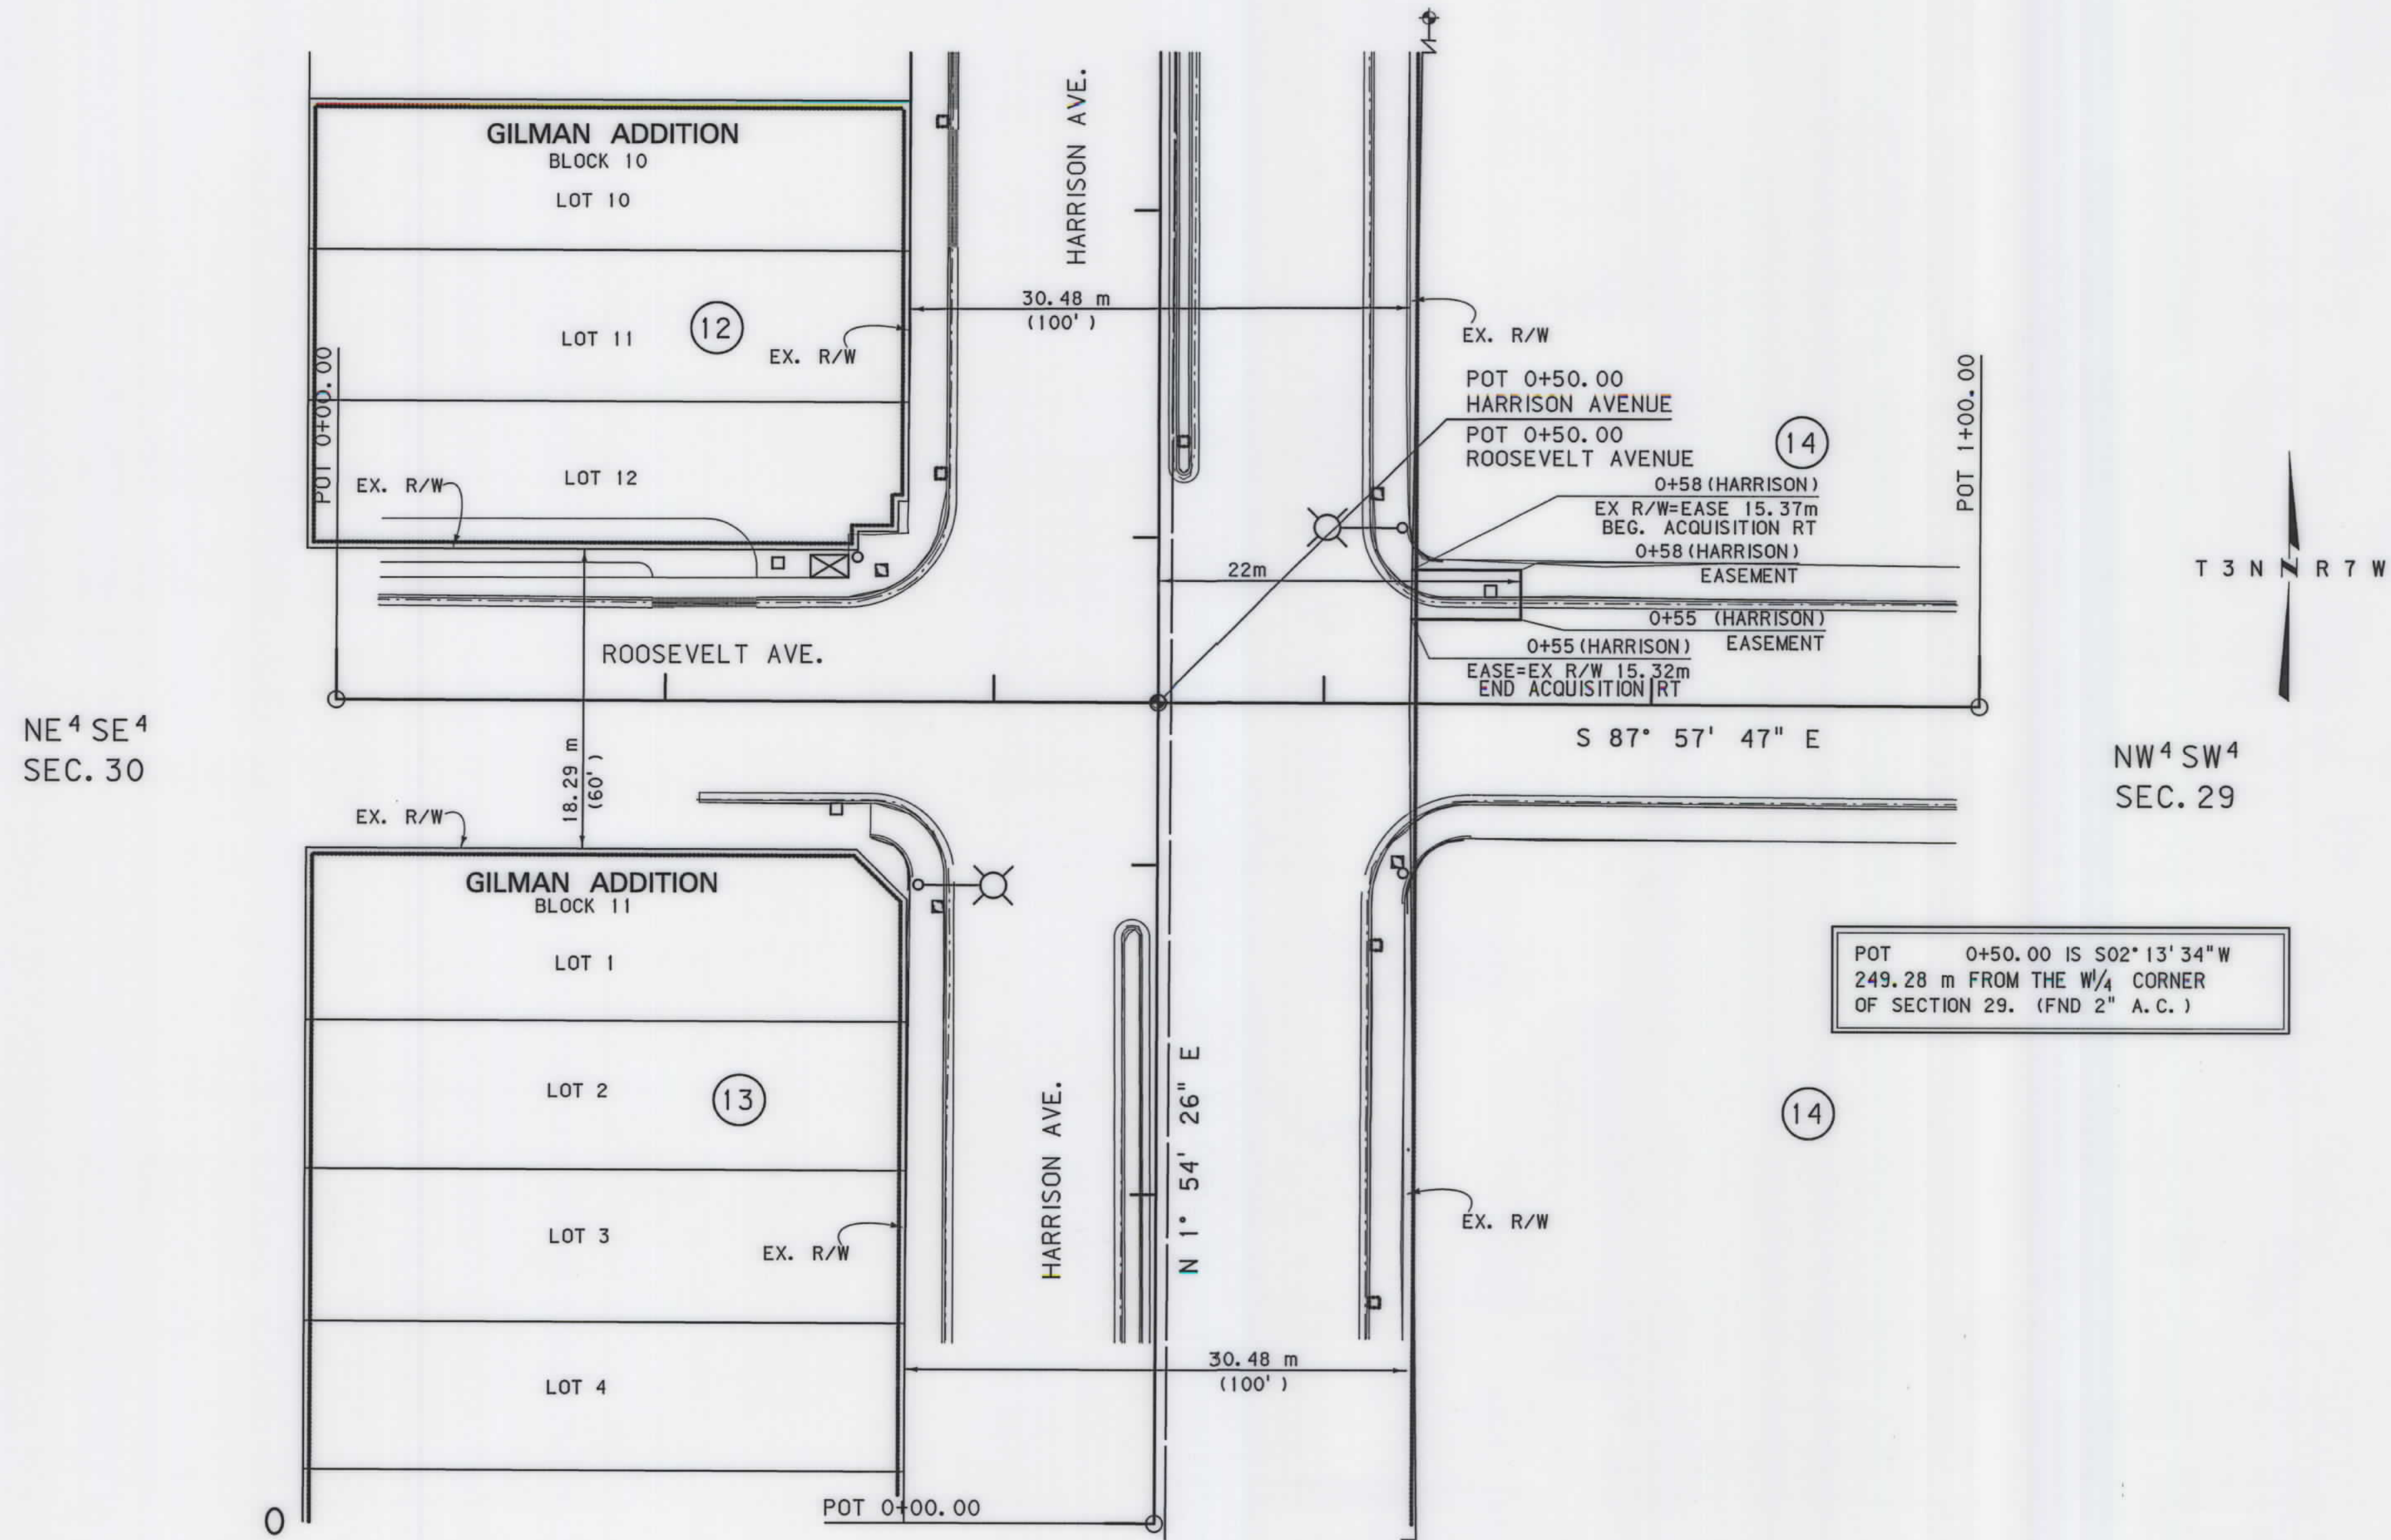

GRID STATE PLANE COORDINATES

THIS IS A STATE PLANE COORDINATE PROJECT. ALL DIMENSIONS, DISTANCES AND AREAS ON THIS PROJECT ARE GRID, EXCEPT FOR THE EXISTING R/W WIDTH DIMENSION, WHICH IS RECORD. THE COMBINATION SCALE FACTOR IS 0.99928676

FOR EXISTING R/W RETRACEMENT, SEE CERTIFICATE OF SURVEY NO. 747-A

- NOTES:
1. ALL MEASUREMENTS ARE METRIC EXCEPT AS NOTED
 2. THE PROPOSED R/W LINE WHERE A SPIRAL CURVE TRANSITION IS USED IS A CHORD RATHER THAN A CONCENTRIC CURVE.
 3. THE ENGLISH AREAS ARE FOR INFORMATIONAL PURPOSES ONLY.
 4. ALL STATIONS AND OFFSETS FOR R/W BREAKS ARE IN REFERENCE TO THE R/W BASELINE.

BACKSLOPE LIMITS INCLUDE ROUNDING	TOP OF CUT
CONSTRUCTION LIMITS:	CUT SECTION
	TOE OF FILL
FHWA/DOT APPROVAL	10-23-03
MAP REVISED	2-14-05 2-18-05

MONTANA DEPARTMENT OF TRANSPORTATION
RIGHT OF WAY PLAN SILVER BOW COUNTY
SCALE 1:250
0 20M




RDROW

G:\dgn\4180\road\001.dgn
2/23/2005 9:27:35 AM
CPS - U0250

SEE SHEET NO. 2 FOR OWNERSHIP NAMES, ADDRESSES, AREAS, ETC.

STATE	RIGHT OF WAY ID.	SHEET NO.	TOTAL SHEETS
MONTANA	CM 1899 (20)	7	16
PROJECT NUMBER 4180-020			
1999 - SIGNAL UPGRADE - BUTTE			

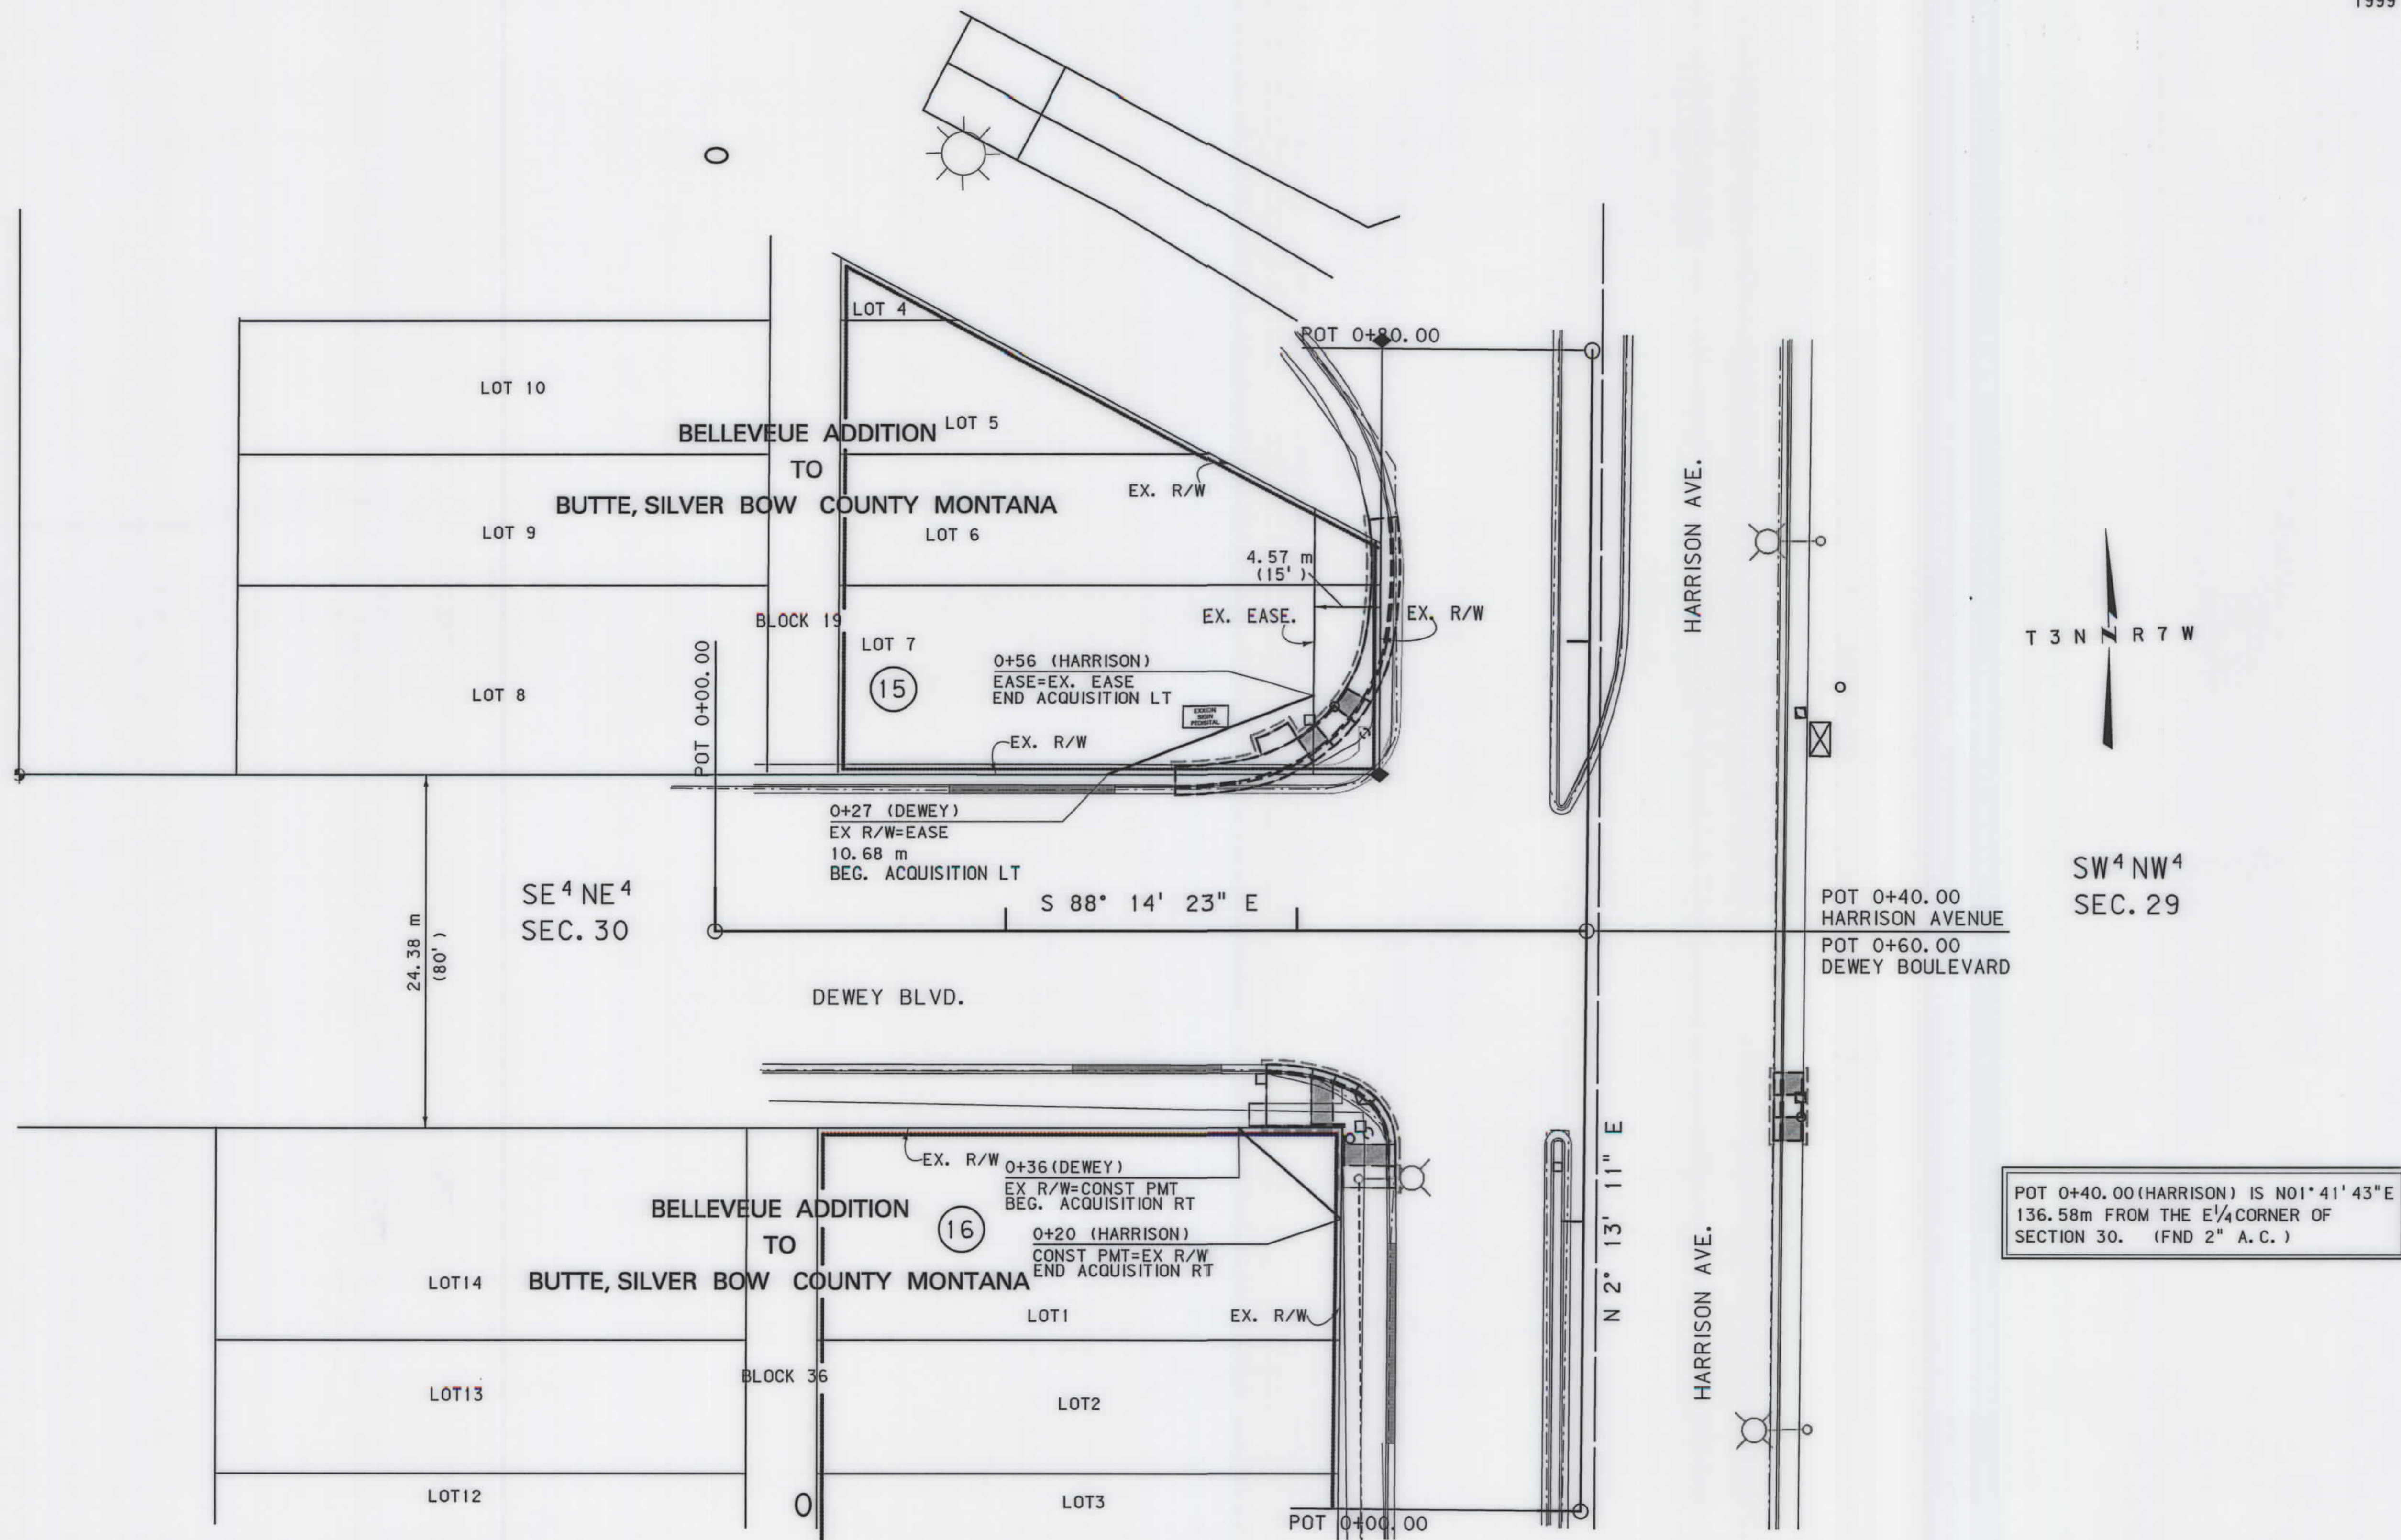

GRID STATE PLANE COORDINATES

THIS IS A STATE PLANE COORDINATE PROJECT. ALL DIMENSIONS, DISTANCES AND AREAS ON THIS PROJECT ARE GRID, EXCEPT FOR THE EXISTING R/W WIDTH DIMENSION, WHICH IS RECORD. THE COMBINATION SCALE FACTOR IS 0.99928676

FOR EXISTING R/W RETRACEMENT, SEE CERTIFICATE OF SURVEY NO. 688-A

- NOTES:
1. ALL MEASUREMENTS ARE METRIC EXCEPT AS NOTED
 2. THE PROPOSED R/W LINE WHERE A SPIRAL CURVE TRANSITION IS USED IS A CHORD RATHER THAN A CONCENTRIC CURVE.
 3. THE ENGLISH AREAS ARE FOR INFORMATIONAL PURPOSES ONLY.
 4. ALL STATIONS AND OFFSETS FOR R/W BREAKS ARE IN REFERENCE TO THE R/W BASELINE.

BACKSLOPE LIMITS INCLUDE ROUNDING			
CONSTRUCTION LIMITS:			
	CUT SECTION	TOE OF FILL	TOP OF CUT DITCH BOTTOM
FHWA/DOT APPROVAL	10-23-03		
MAP REVISED	6-4-04	6-15-04	2-14-05
	2-18-05		

MONTANA
DEPARTMENT OF TRANSPORTATION


RIGHT OF WAY PLAN
SILVER BOW COUNTY

SCALE 1:250

0 20M

SEE SHEET NO. 2 FOR OWNERSHIP NAMES, ADDRESSES, AREAS, ETC.

STATE	RIGHT OF WAY ID.	SHEET NO.	TOTAL SHEETS
MONTANA	CM 1899 (20)	8	16
PROJECT NUMBER 4180-020			
1999 - SIGNAL UPGRADE - BUTTE			

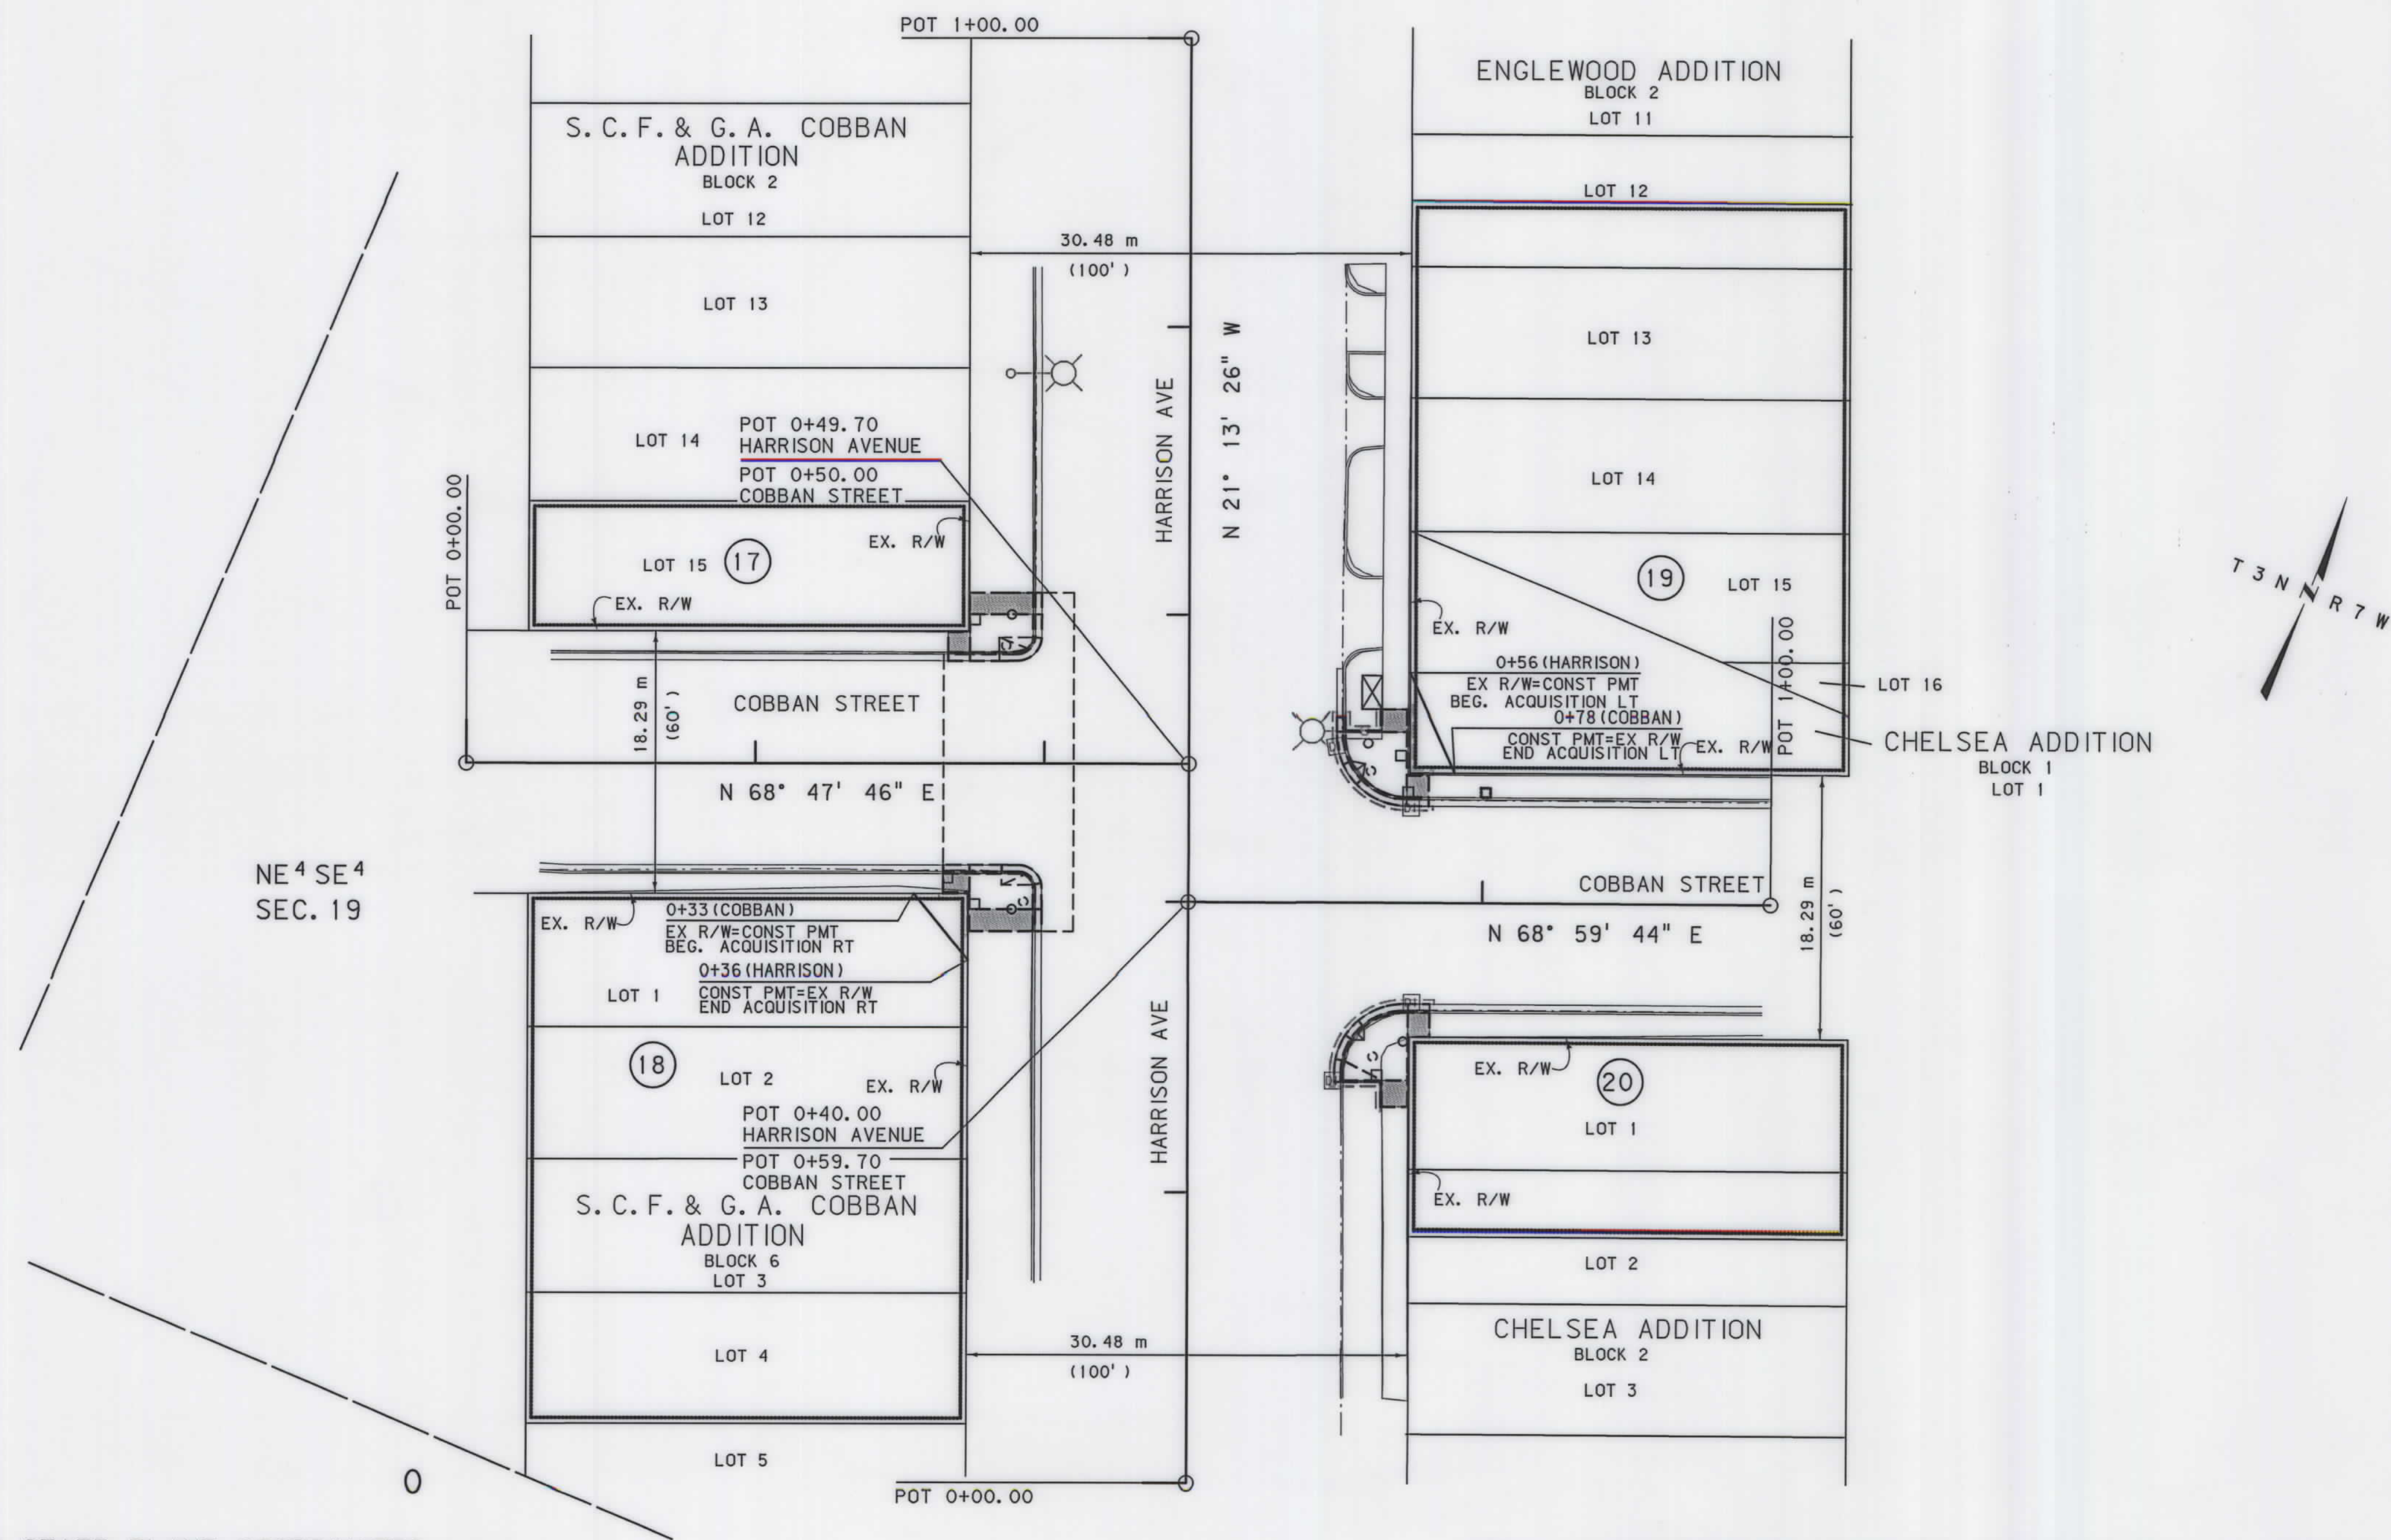

GRID STATE PLANE COORDINATES

THIS IS A STATE PLANE COORDINATE PROJECT. ALL DIMENSIONS, DISTANCES AND AREAS ON THIS PROJECT ARE GRID, EXCEPT FOR THE EXISTING R/W WIDTH DIMENSION, WHICH IS RECORD. THE COMBINATION SCALE FACTOR IS 0.99928676

- NOTES: 1. ALL MEASUREMENTS ARE METRIC EXCEPT AS NOTED
2. THE PROPOSED R/W LINE WHERE A SPIRAL CURVE TRANSITION IS USED IS A CHORD RATHER THAN A CONCENTRIC CURVE.
3. THE ENGLISH AREAS ARE FOR INFORMATIONAL PURPOSES ONLY.
4. ALL STATIONS AND OFFSETS FOR R/W BREAKS ARE IN REFERENCE TO THE R/W BASELINE.

BACKSLOPE LIMITS INCLUDE ROUNDING	CUT SECTION
CONSTRUCTION LIMITS: TOE OF FILL	TOE OF CUT
FHWA/DOT APPROVAL 10-23-03	
MAP REVISED 2-14-05 2-18-05	

MONTANA
DEPARTMENT OF TRANSPORTATION
RIGHT OF WAY PLAN
SILVER BOW COUNTY
SCALE 1:250
0 20M




RDROW

G:\dgn\4180\rdrow003.dgn
2/23/2005
9:27:45 AM
N U0250

SEE SHEET NO. 2 FOR OWNERSHIP NAMES, ADDRESSES, AREAS, ETC.

STATE	RIGHT OF WAY ID.	SHEET NO.	TOTAL SHEETS
MONTANA	CM 1899(20)	9	16
PROJECT NUMBER 4180-020			
1999 - SIGNAL UPGRADE - BUTTE			

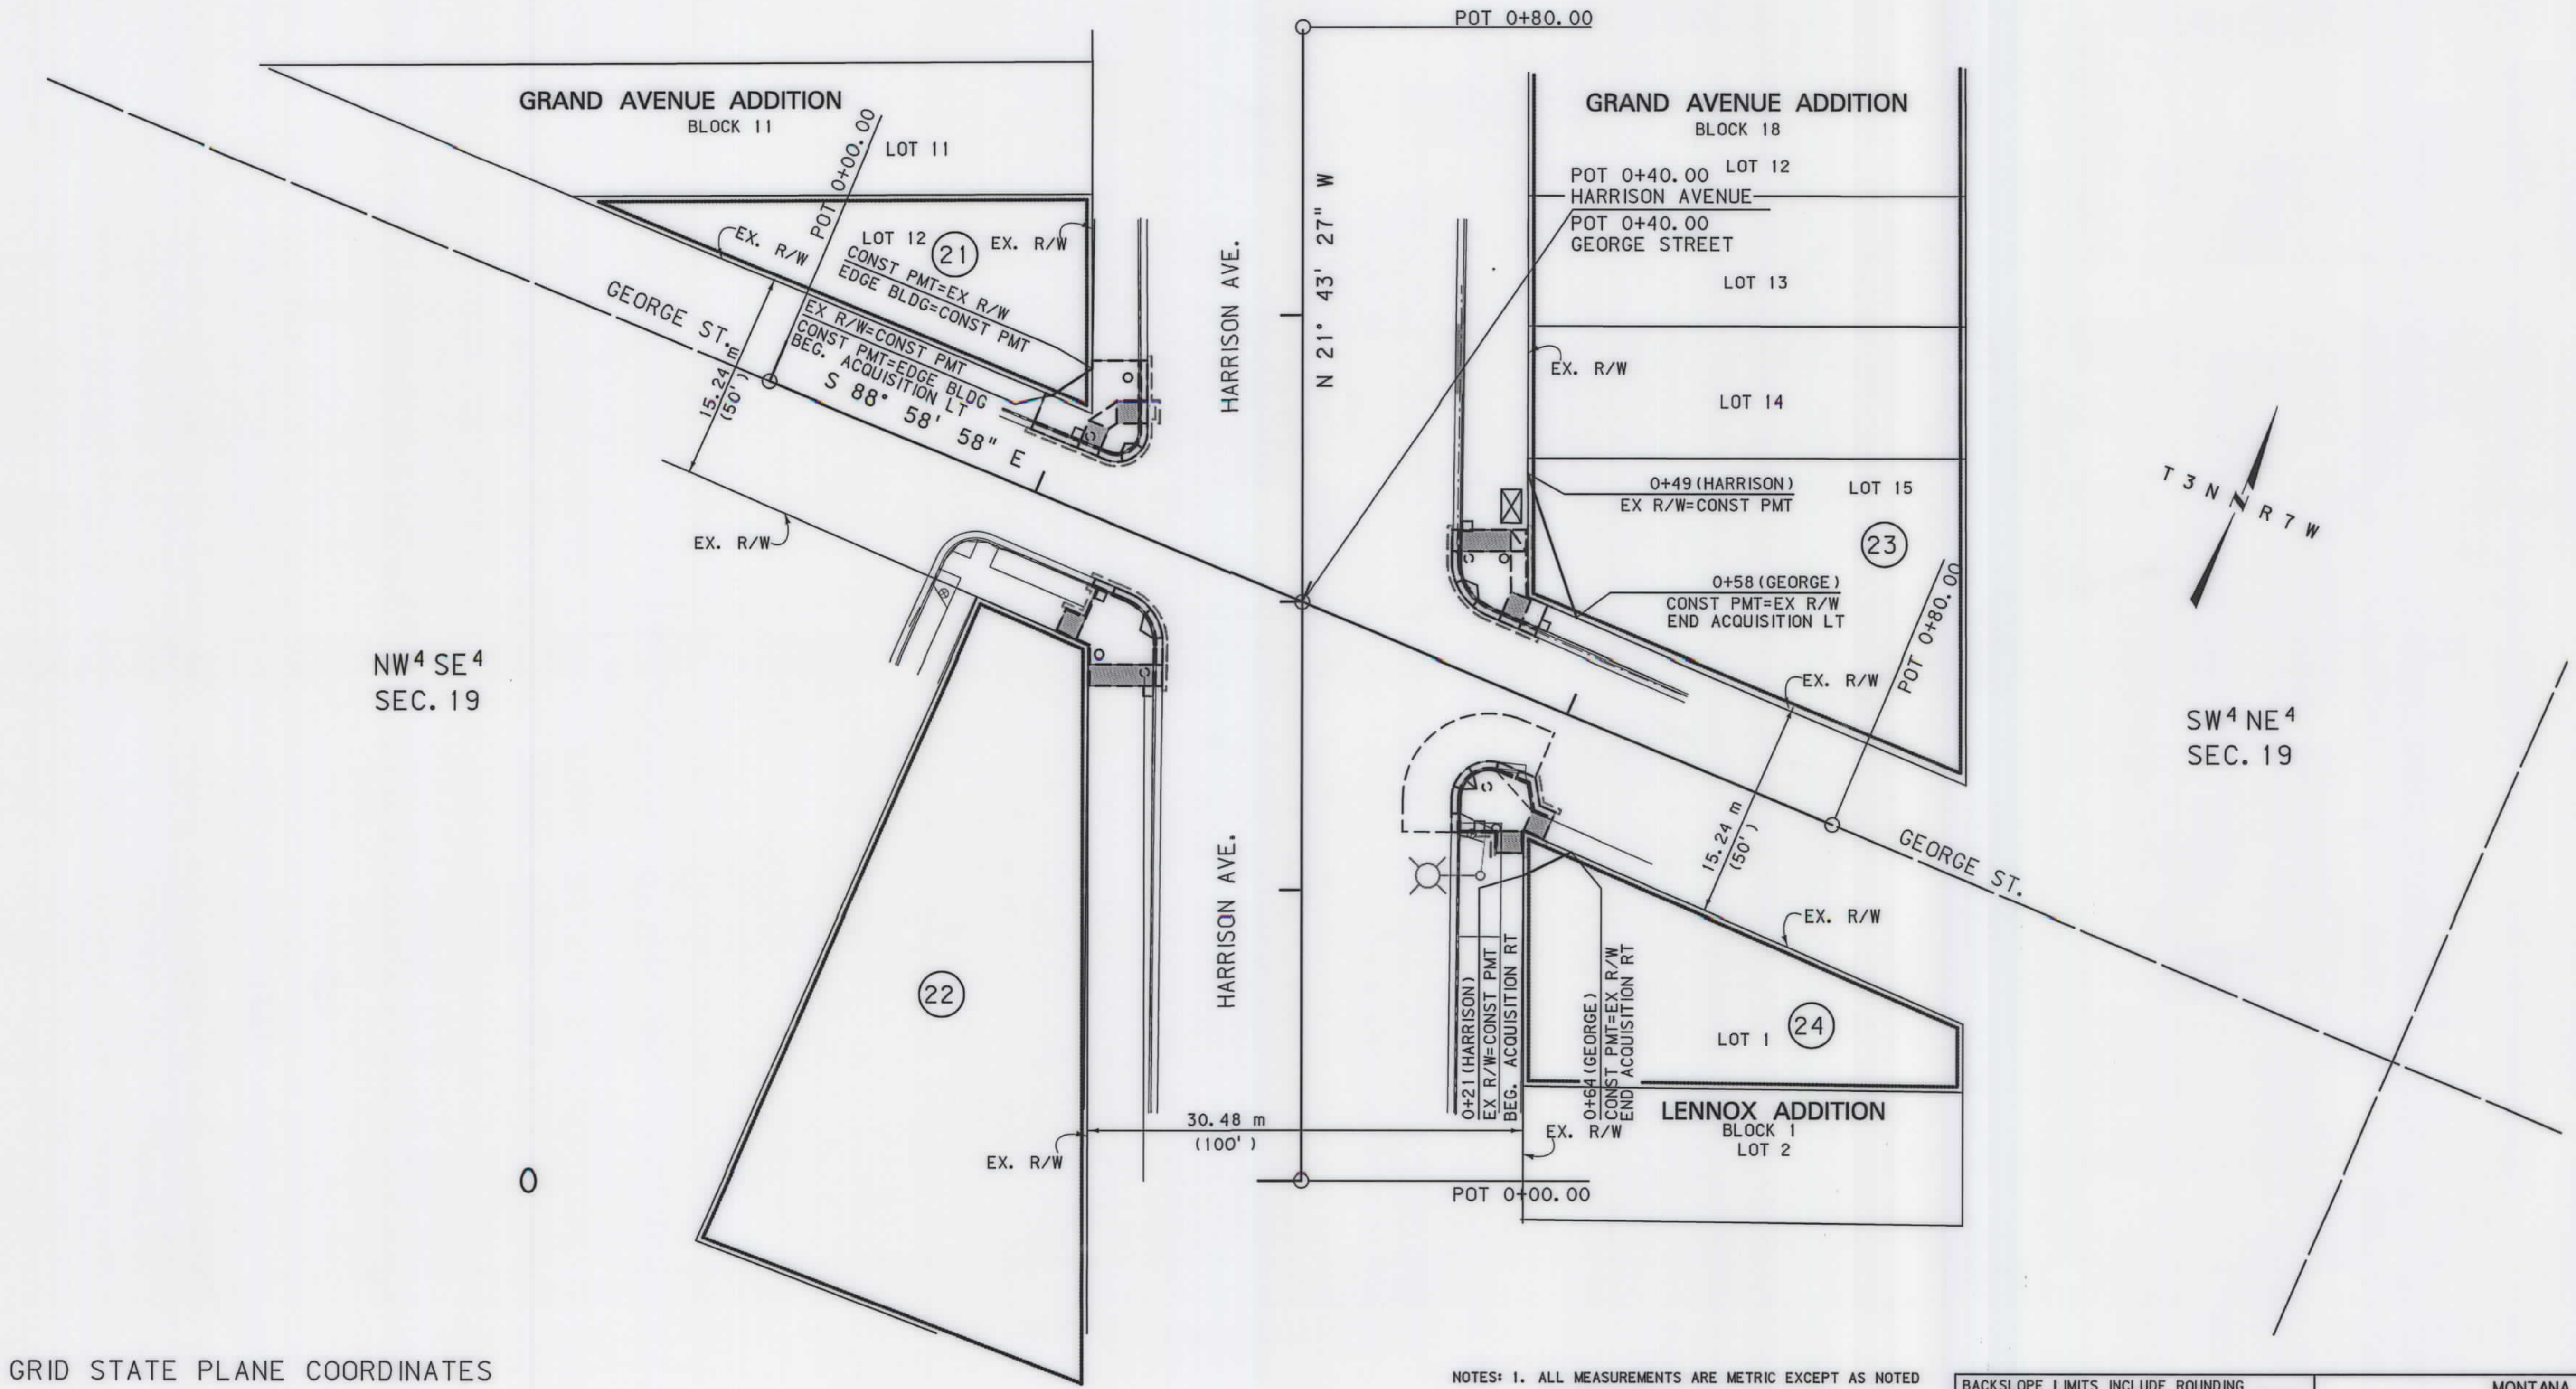

GRID STATE PLANE COORDINATES
THIS IS A STATE PLANE COORDINATE PROJECT.
ALL DIMENSIONS, DISTANCES AND AREAS ON THIS
PROJECT ARE GRID, EXCEPT FOR THE EXISTING
R/W WIDTH DIMENSION, WHICH IS RECORD. THE
COMBINATION SCALE FACTOR IS 0.99928676

- NOTES: 1. ALL MEASUREMENTS ARE METRIC EXCEPT AS NOTED
2. THE PROPOSED R/W LINE WHERE A SPIRAL CURVE
TRANSITION IS USED IS A CHORD RATHER THAN A
CONCENTRIC CURVE.
3. THE ENGLISH AREAS ARE FOR INFORMATIONAL
PURPOSES ONLY.
4. ALL STATIONS AND OFFSETS FOR R/W BREAKS ARE
IN REFERENCE TO THE R/W BASELINE.

BACKSLOPE LIMITS INCLUDE ROUNDING	TOP OF CUT
CONSTRUCTION LIMITS:	CUT SECTION
	TOE OF FILL
	DITCH BOTTOM
FHWA/DOT APPROVAL	10-23-03
MAP REVISED	2-14-05 2-18-05

MONTANA
DEPARTMENT OF TRANSPORTATION
RIGHT OF WAY PLAN
SILVER BOW COUNTY
SCALE 1:250



RDROW

C:\dgn\4180\rdrow003.dgn
2/23/2005 9:27:47 AM
IN WPS - U0250

SEE SHEET NO. 2 FOR OWNERSHIP NAMES, ADDRESSES, AREAS, ETC.

STATE	RIGHT OF WAY ID.	SHEET NO.	TOTAL SHEETS
MONTANA	CM 1899 (20)	10	16
PROJECT NUMBER 4180-020			
1999 - SIGNAL UPGRADE - BUTTE			

PARKS SILVER BOW ADDITION
(AMENDED PLAT)

LOT 1A

POT 0+50.00
HARRISON AVE.
POT 0+30.00
CIVIC CENTER
ROAD

0+43 (HARRISON)
EX R/W=EASEMENT
13.72
0+43 (HARRISON)
EASEMENT

0+40 (HARRISON)
EASEMENT
END CONST PMT
0+40 (HARRISON)
EX R/W=EASEMENT
13.72

0+33 (HARRISON)
BEG CONST PMT
BEG. ACQUISITION LT

LOT 1B

EX. R/W

POT 0+00.00

POT 1+00.00

N 45° 42' 07" W

HARRISON AVE.

CORRAL SITE TO CITY OF BUTTE
(UNFILED PLAT)

BLOCK 1
LOT 8

49

27

LOT 9

POT 0+60.00

EX. EASE.
(PRESCRIPTIVE RIGHT--BACK OF SIDEWALK=EDGE OF BUILDING)

LOT 10

CIVIC CENTER ROAD (UNDEDICATED)

CONST PMT=EX EASE
END CONST PMT
END ACQUISITION RT
0+40 (HARRISON)
CONST PMT

0+38 (HARRISON)
CONST PMT

0+37 (HARRISON)
EASEMENT=EX R/W
13.70m
BEG. CONST PMT
0+37 (HARRISON)
EASEMENT

0+34 (HARRISON)
EX R/W=EASEMENT
13.70m
0+31 (HARRISON)
CONST PMT
0+26 (HARRISON)
BEG. CONST PMT
BEG. ACQUISITION RT

END CONST PMT

LOT 12


LOT 13

EX. R/W

27.43 m
(90')

NE 4 NW 4
SEC. 19

POT 0+50.00 (HARRISON) IS S26°35'41"W
328.15m FROM THE N CORNER OF
SECTION 19. (FND3.5" MDT ALUM. MON.)

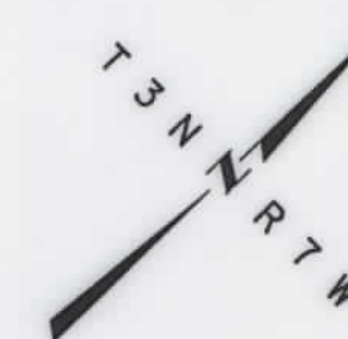

- NOTES: 1. ALL MEASUREMENTS ARE METRIC EXCEPT AS NOTED
2. THE PROPOSED R/W LINE WHERE A SPIRAL CURVE TRANSITION IS USED IS A CHORD RATHER THAN A CONCENTRIC CURVE.
3. THE ENGLISH AREAS ARE FOR INFORMATIONAL PURPOSES ONLY.
4. ALL STATIONS AND OFFSETS FOR R/W BREAKS ARE IN REFERENCE TO THE R/W BASELINE.

BACKSLOPE LIMITS INCLUDE ROUNDING	TOP OF CUT
CONSTRUCTION LIMITS: CUT SECTION	TOE OF FILL
FWHA/DOT APPROVAL	10-23-03
MAP REVISED	7-16-04 2-14-05 2-18-05

MONTANA
DEPARTMENT OF TRANSPORTATION
RIGHT OF WAY PLAN
SILVER BOW COUNTY
SCALE 1:250
0 20M


GRID STATE PLANE COORDINATES

THIS IS A STATE PLANE COORDINATE PROJECT.
ALL DIMENSIONS, DISTANCES AND AREAS ON THIS
PROJECT ARE GRID, EXCEPT FOR THE EXISTING
R/W WIDTH DIMENSION, WHICH IS RECORD. THE
COMBINATION SCALE FACTOR IS 0.99928676

FOR EXISTING R/W RETRACEMENT, SEE
CERTIFICATE OF SURVEY NO. 740-B

SEE SHEET NO. 2&3 FOR OWNERSHIP NAMES, ADDRESSES, AREAS, ETC.

STATE	RIGHT OF WAY ID.	SHEET NO.	TOTAL SHEETS
MONTANA	CM 1899 (20)	12	16
PROJECT NUMBER 4180-020			
1999 - SIGNAL UPGRADE - BUTTE			

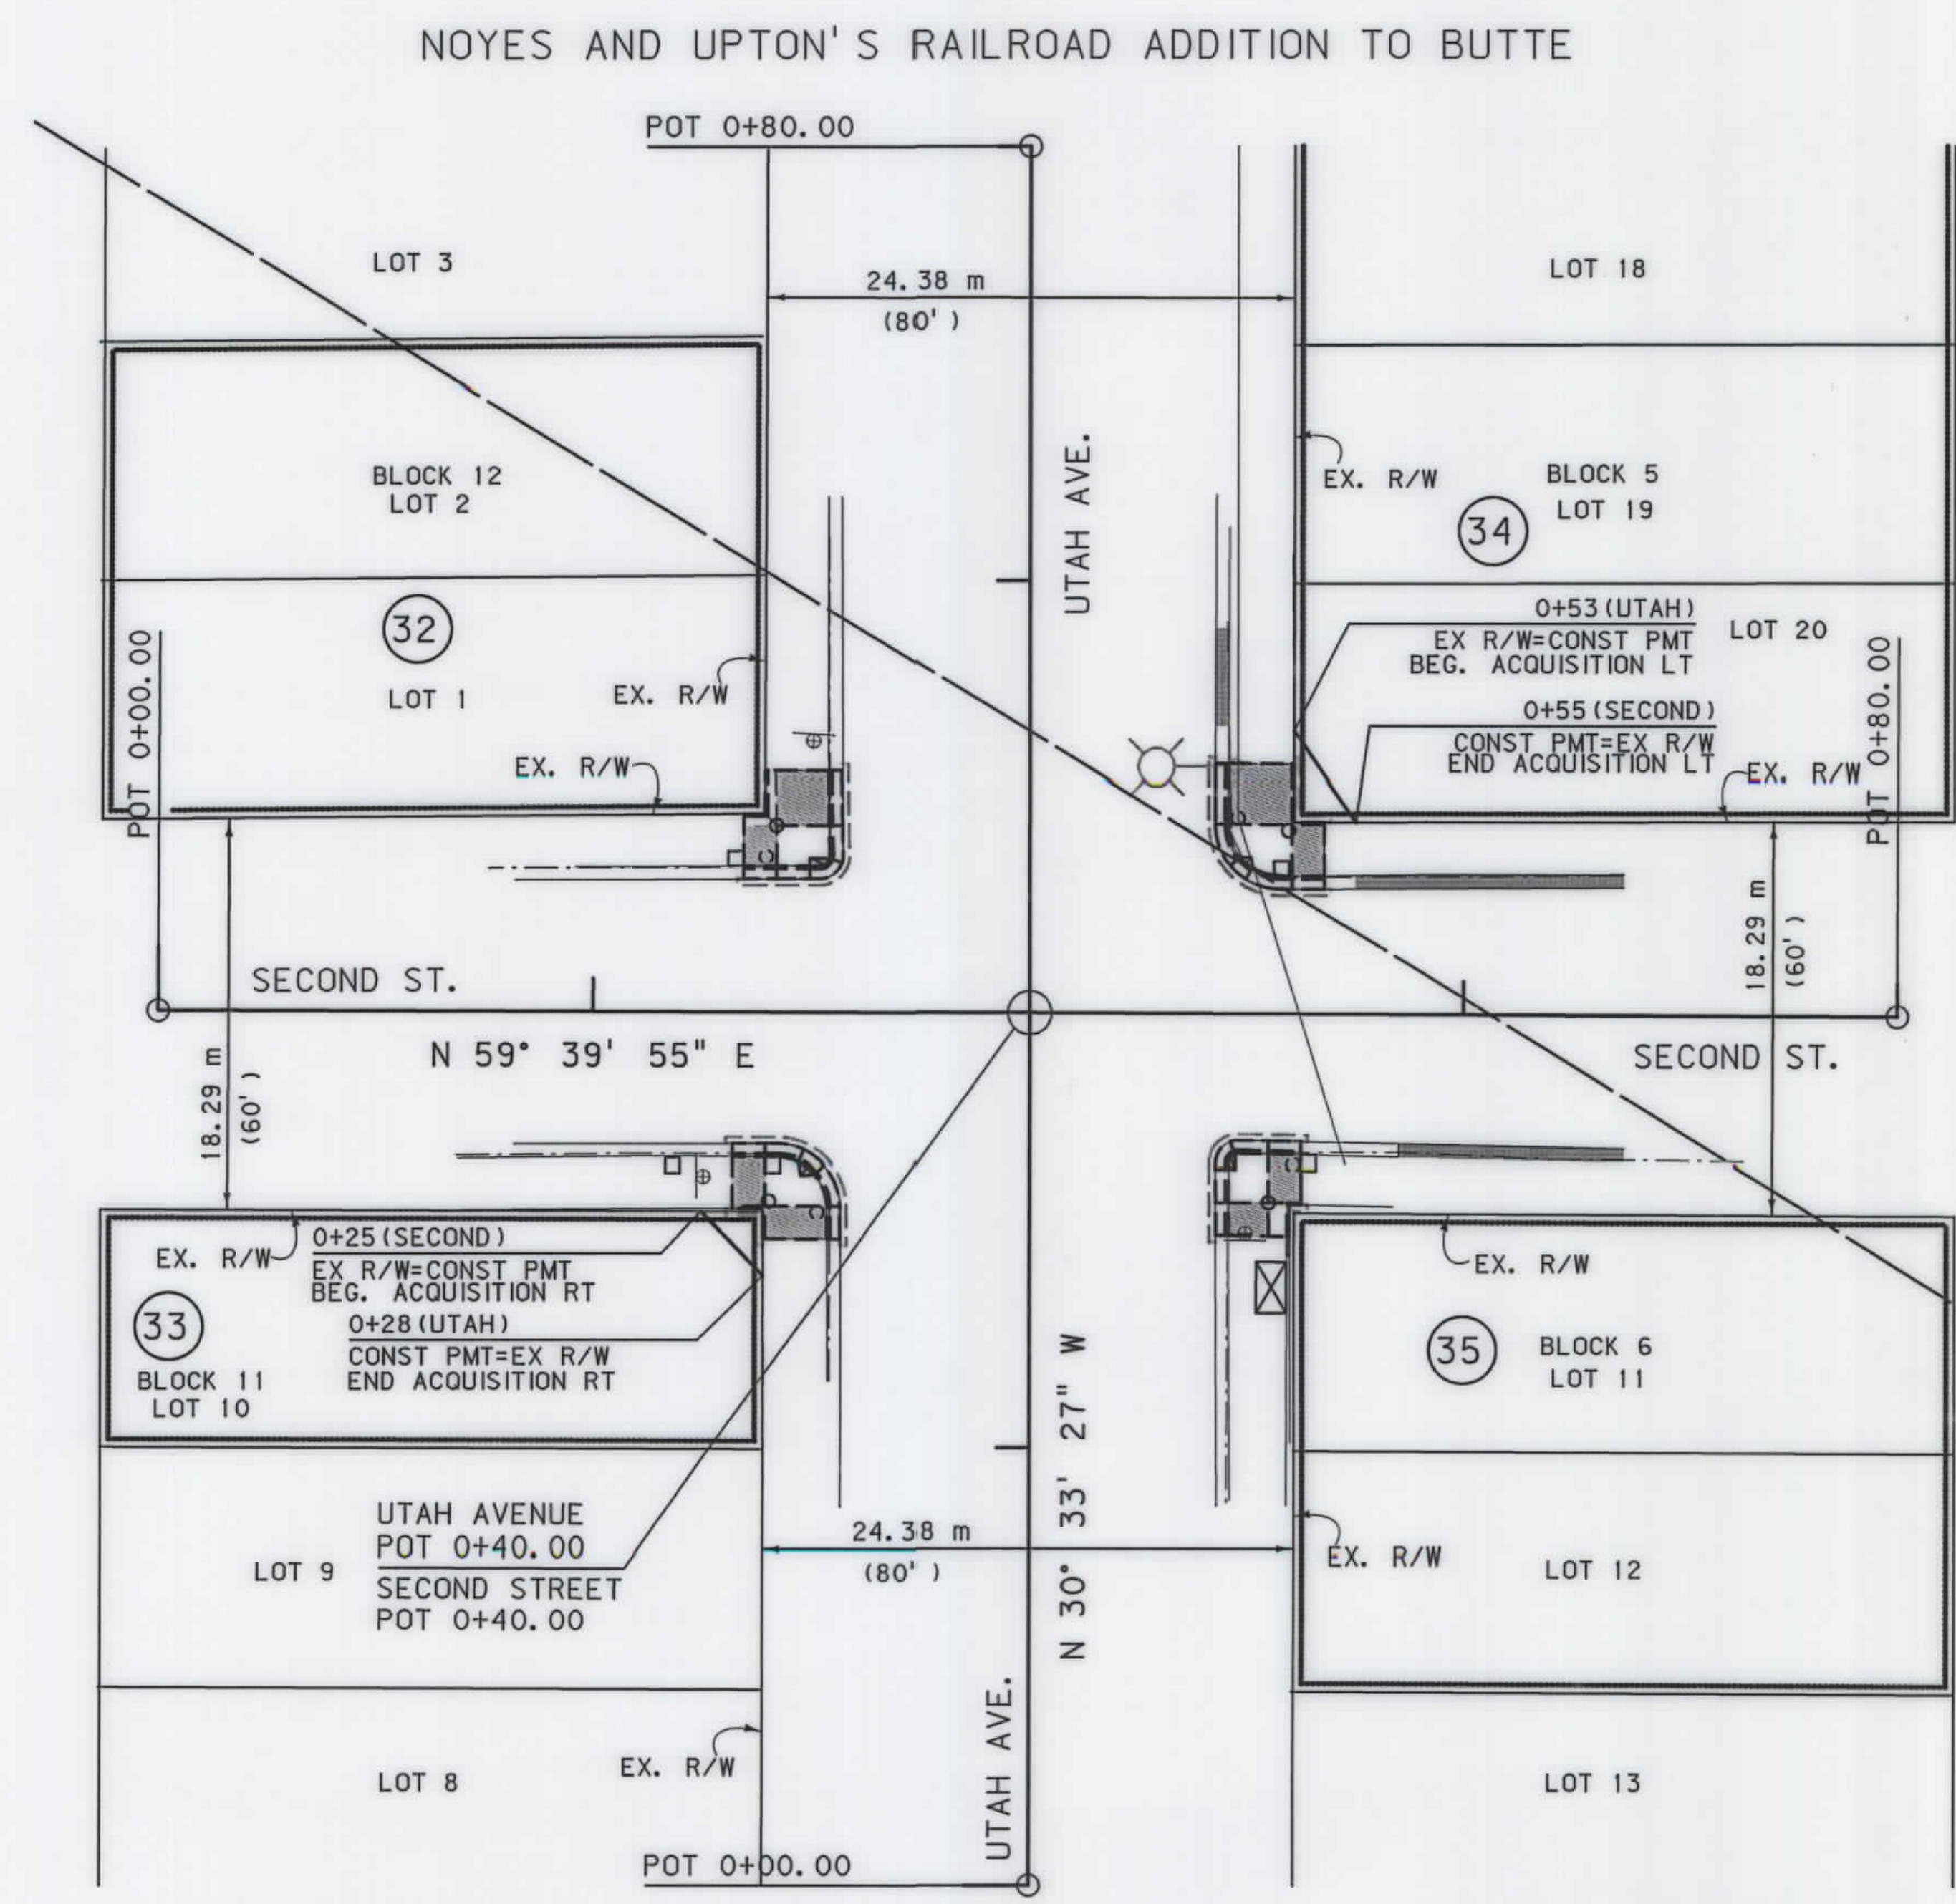

GRID STATE PLANE COORDINATES
THIS IS A STATE PLANE COORDINATE PROJECT. ALL DIMENSIONS, DISTANCES AND AREAS ON THIS PROJECT ARE GRID, EXCEPT FOR THE EXISTING R/W WIDTH DIMENSION, WHICH IS RECORD. THE COMBINATION SCALE FACTOR IS 0.99928676

- NOTES: 1. ALL MEASUREMENTS ARE METRIC EXCEPT AS NOTED
2. THE PROPOSED R/W LINE WHERE A SPIRAL CURVE TRANSITION IS USED IS A CHORD RATHER THAN A CONCENTRIC CURVE.
3. THE ENGLISH AREAS ARE FOR INFORMATIONAL PURPOSES ONLY.
4. ALL STATIONS AND OFFSETS FOR R/W BREAKS ARE IN REFERENCE TO THE R/W BASELINE.


BACKSLOPE LIMITS INCLUDE ROUNDING	TOP OF CUT
CONSTRUCTION LIMITS:	CUT SECTION
	TOE OF FILL
FHWA/DOT APPROVAL	10-23-03
MAP REVISED	2-14-05 2-18-05

MONTANA
DEPARTMENT OF TRANSPORTATION
RIGHT OF WAY PLAN
SILVER BOW COUNTY
SCALE 1:250
0 20M

SEE SHEET NO. 3 FOR OWNERSHIP NAMES, ADDRESSES, AREAS, ETC.

STATE	RIGHT OF WAY ID.	SHEET NO.	TOTAL SHEETS
MONTANA	CM 1899 (20)	13	16
PROJECT NUMBER 4180-020			
1999 - SIGNAL UPGRADE - BUTTE			

NE 4 SE 4
SEC. 13

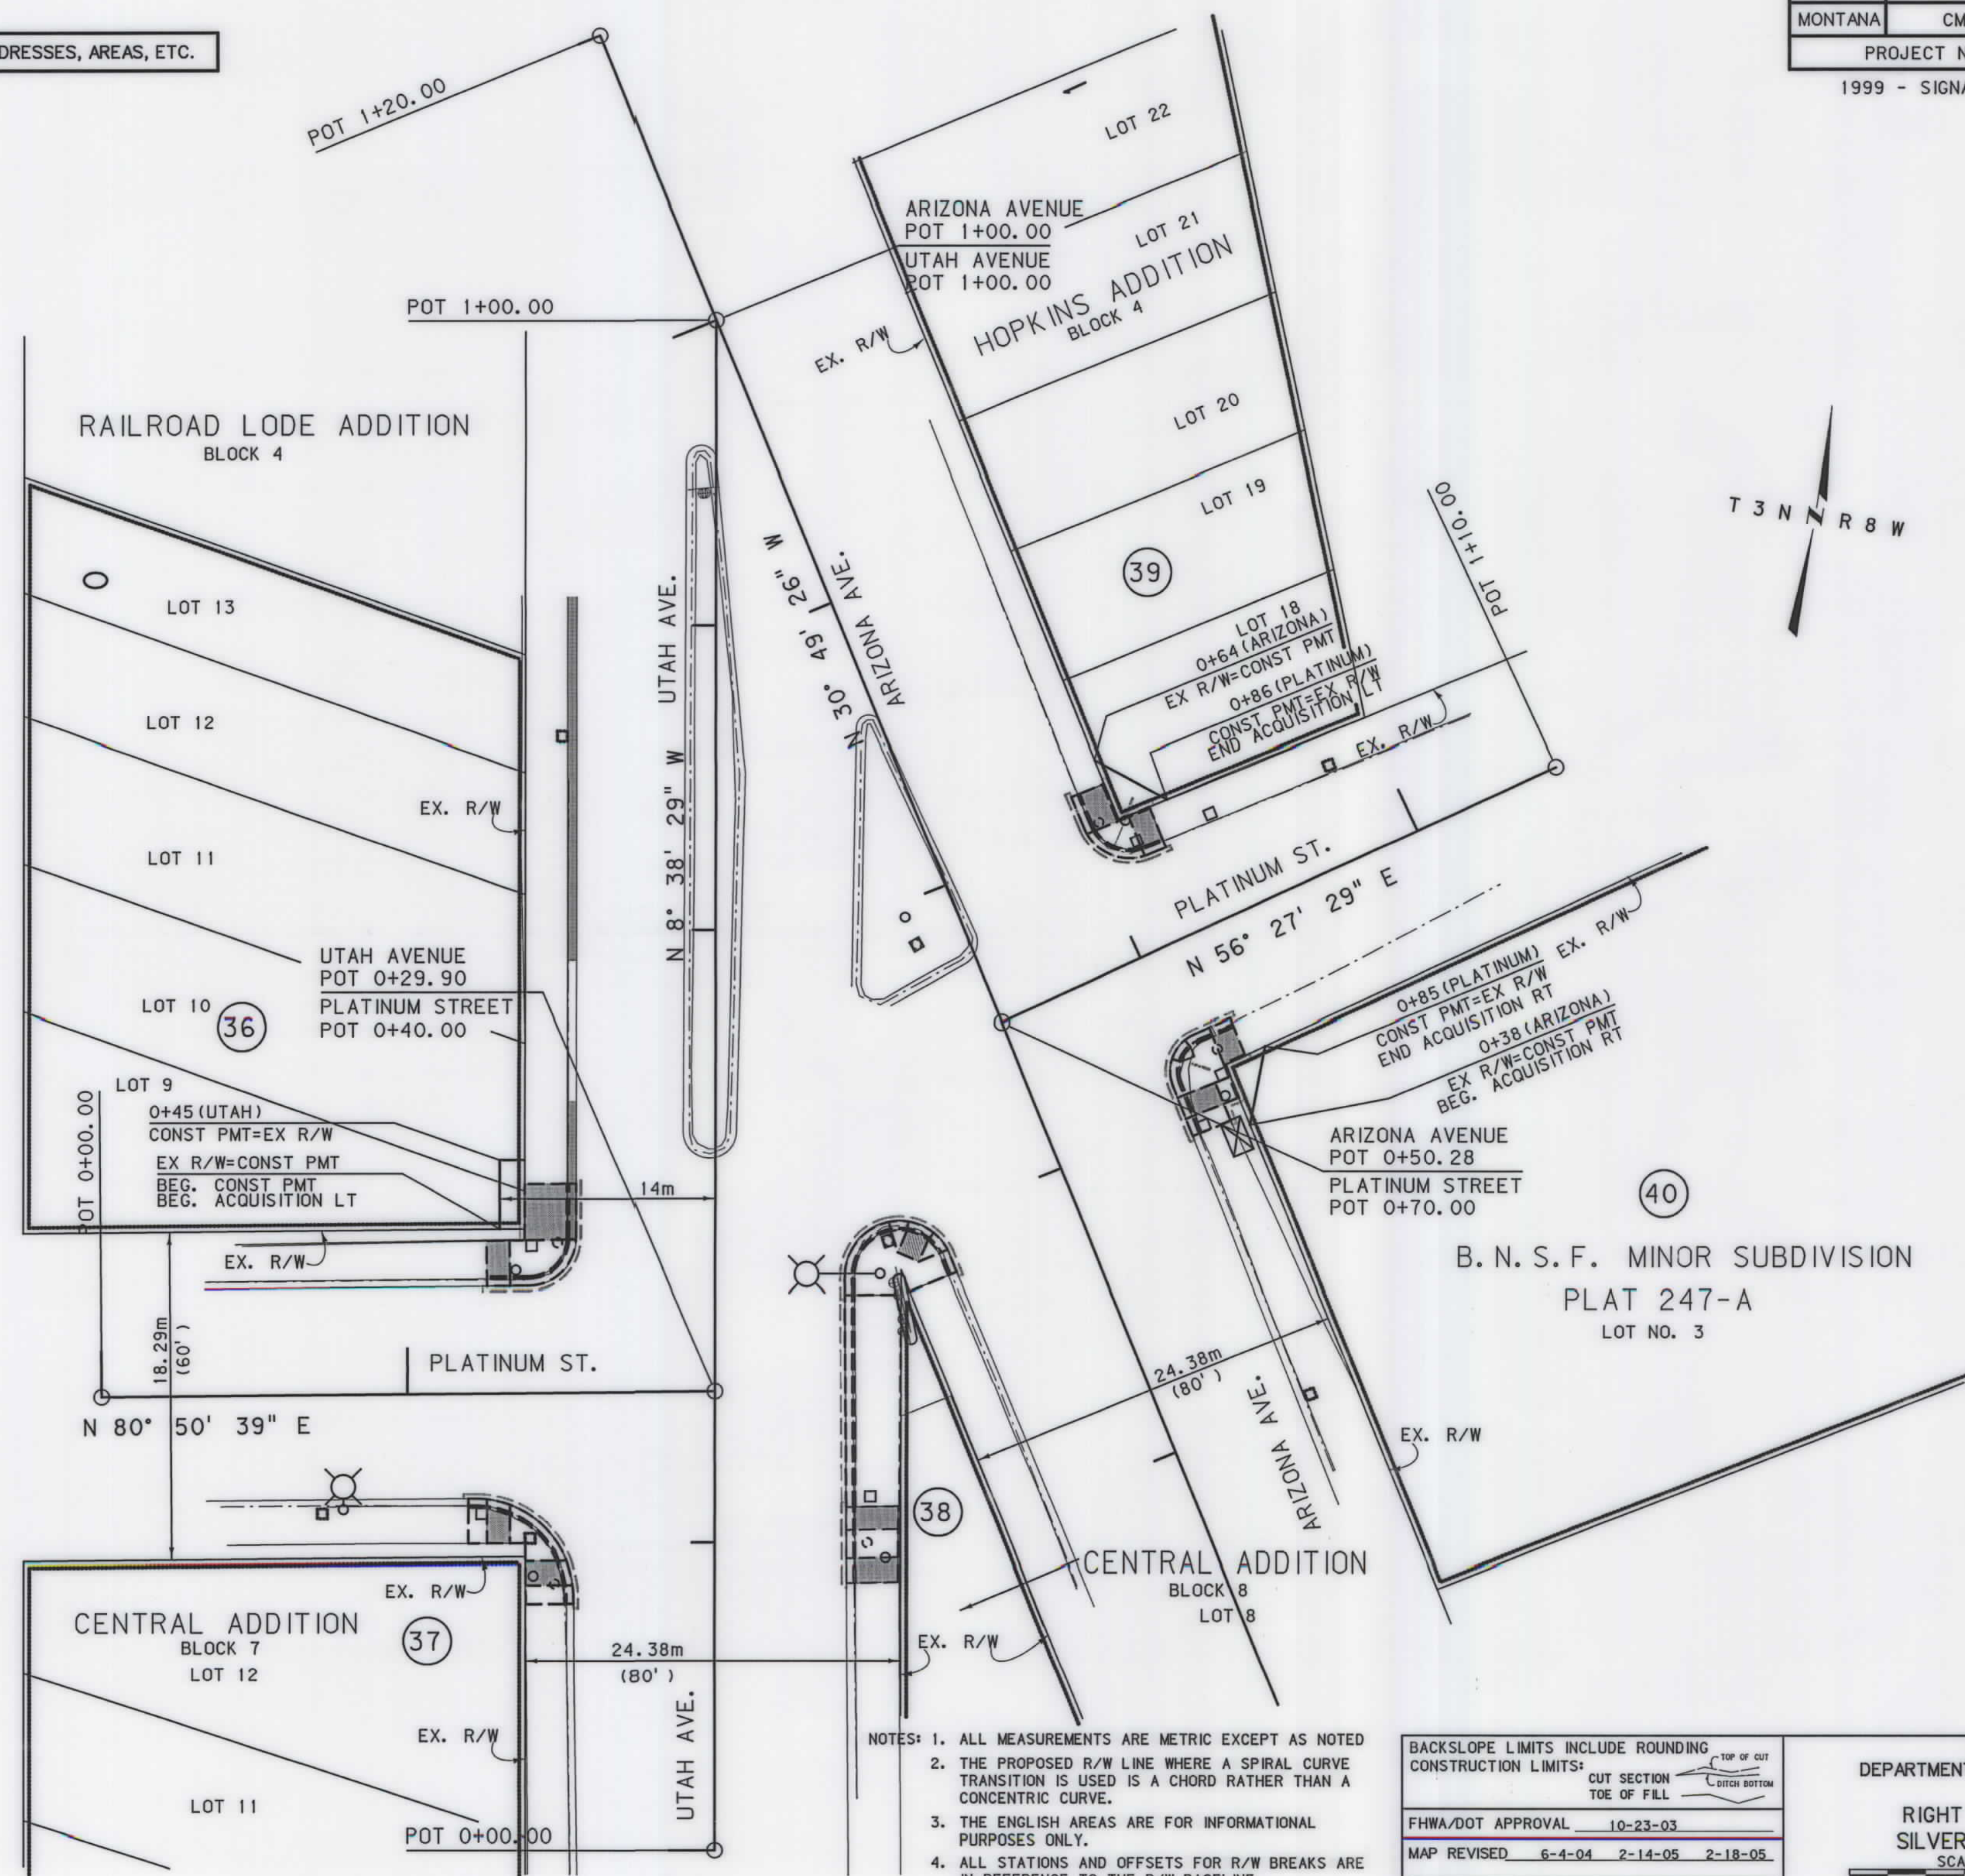

GRID STATE PLANE COORDINATES

THIS IS A STATE PLANE COORDINATE PROJECT.
ALL DIMENSIONS, DISTANCES AND AREAS ON THIS
PROJECT ARE GRID, EXCEPT FOR THE EXISTING
R/W WIDTH DIMENSION, WHICH IS RECORD. THE
COMBINATION SCALE FACTOR IS 0.99928676

- NOTES:
1. ALL MEASUREMENTS ARE METRIC EXCEPT AS NOTED
 2. THE PROPOSED R/W LINE WHERE A SPIRAL CURVE TRANSITION IS USED IS A CHORD RATHER THAN A CONCENTRIC CURVE.
 3. THE ENGLISH AREAS ARE FOR INFORMATIONAL PURPOSES ONLY.
 4. ALL STATIONS AND OFFSETS FOR R/W BREAKS ARE IN REFERENCE TO THE R/W BASELINE.

BACKSLOPE LIMITS INCLUDE ROUNDING	TOP OF CUT
CONSTRUCTION LIMITS:	CUT SECTION
	TOE OF FILL
FHWA/DOT APPROVAL	10-23-03
MAP REVISED	6-4-04 2-14-05 2-18-05

MONTANA
DEPARTMENT OF TRANSPORTATION

RIGHT OF WAY PLAN
SILVER BOW COUNTY
SCALE 1:250

0 20M



RDROW


\\dgn\4180\proj\005.dgn
2/23/2005
9:28:01 AM
1:10 EPS - 10250

SEE SHEET NO. 3 FOR OWNERSHIP NAMES, ADDRESSES, AREAS, ETC.

STATE	RIGHT OF WAY ID.	SHEET NO.	TOTAL SHEETS
MONTANA	CM 1899 (20)	14	16
PROJECT NUMBER 4180-020			
1999 - SIGNAL UPGRADE - BUTTE			

SE⁴SW⁴
SEC. 13

SW⁴SE⁴
SEC.

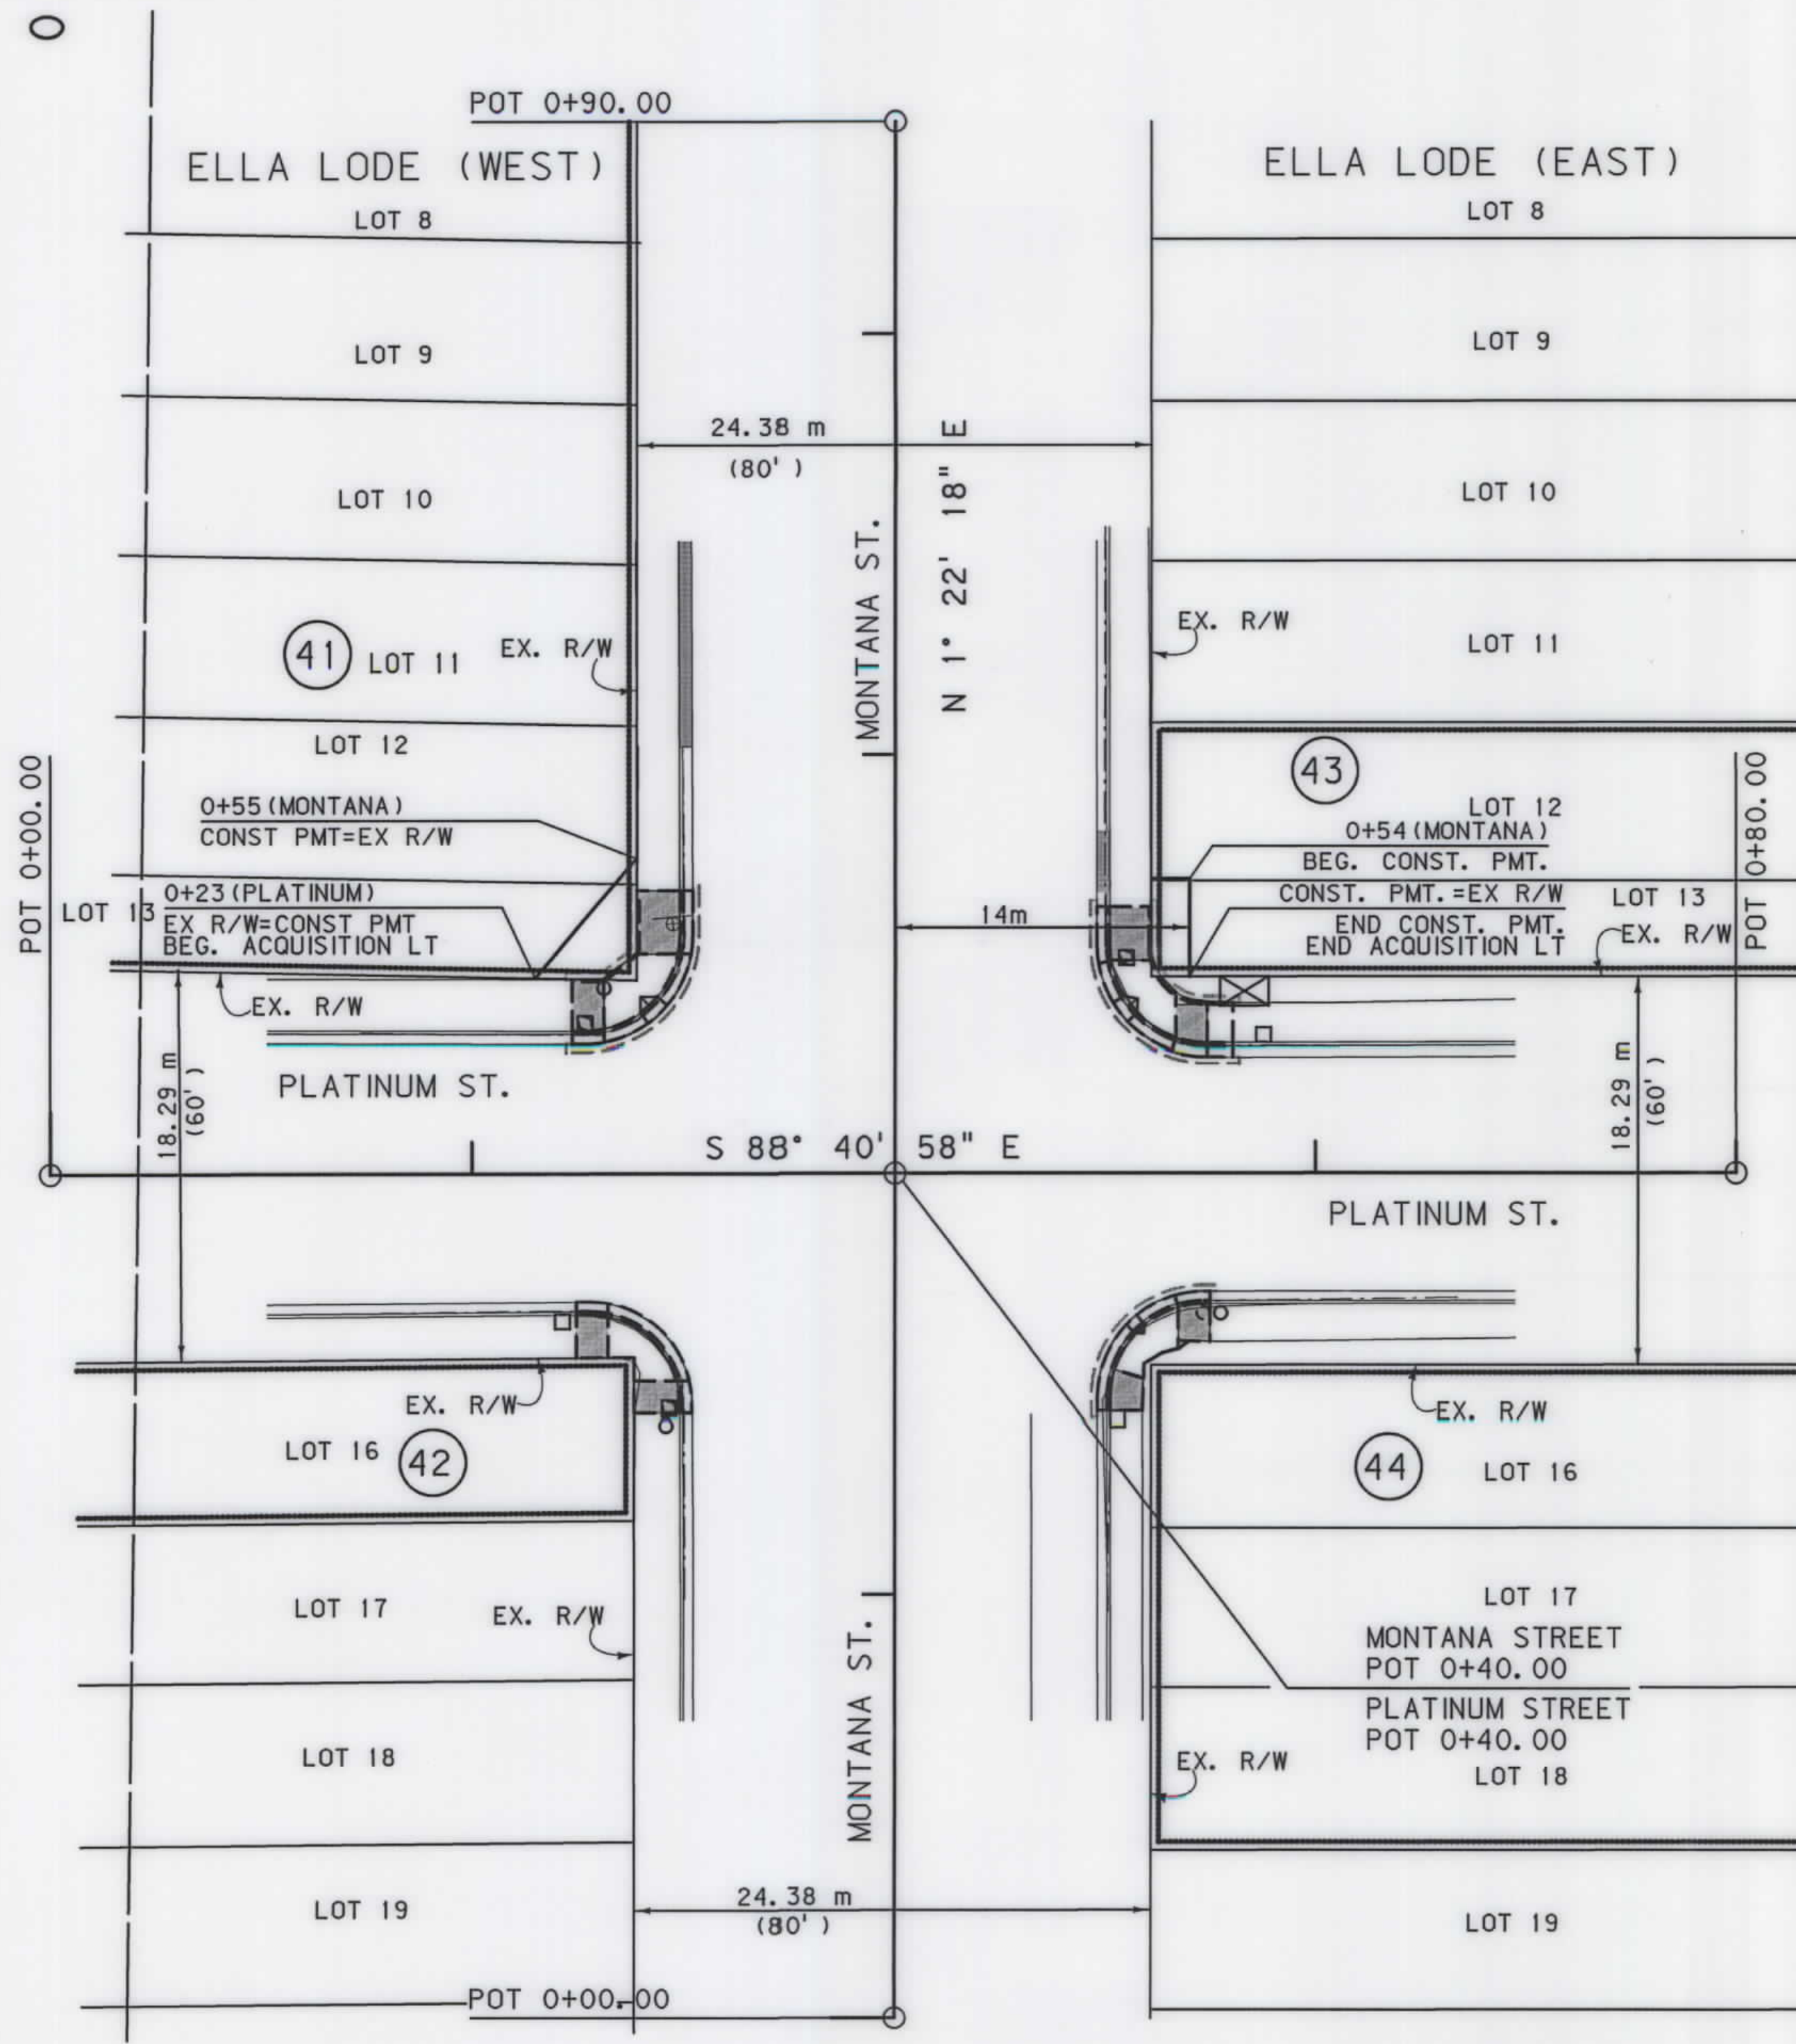

GRID STATE PLANE COORDINATES

THIS IS A STATE PLANE COORDINATE PROJECT. ALL DIMENSIONS, DISTANCES AND AREAS ON THIS PROJECT ARE GRID, EXCEPT FOR THE EXISTING R/W WIDTH DIMENSION, WHICH IS RECORD. THE COMBINATION SCALE FACTOR IS 0.99928676

- NOTES: 1. ALL MEASUREMENTS ARE METRIC EXCEPT AS NOTED
2. THE PROPOSED R/W LINE WHERE A SPIRAL CURVE TRANSITION IS USED IS A CHORD RATHER THAN A CONCENTRIC CURVE.
3. THE ENGLISH AREAS ARE FOR INFORMATIONAL PURPOSES ONLY.
4. ALL STATIONS AND OFFSETS FOR R/W BREAKS ARE IN REFERENCE TO THE R/W BASELINE.

BACKSLOPE LIMITS INCLUDE ROUNDING	TOP OF CUT
CONSTRUCTION LIMITS: CUT SECTION	DITCH BOTTOM
TOE OF FILL	
FHWA/DOT APPROVAL	10-23-03
MAP REVISED	2-14-05 2-18-05

MONTANA
DEPARTMENT OF TRANSPORTATION
RIGHT OF WAY PLAN
SILVER BOW COUNTY
SCALE 1:250
0 20M

SEE SHEET NO. 3 FOR OWNERSHIP NAMES, ADDRESSES, AREAS, ETC.


STATE	RIGHT OF WAY ID.	SHEET NO.	TOTAL SHEETS
MONTANA	CM 1899 (20)	15	16
PROJECT NUMBER 4180-020			
1999 - SIGNAL UPGRADE - BUTTE			

SE⁴SW⁴
SEC. 13

NE⁴NW⁴
SEC. 24

SW⁴SE⁴
SEC. 13

NW⁴NE⁴
SEC. 24

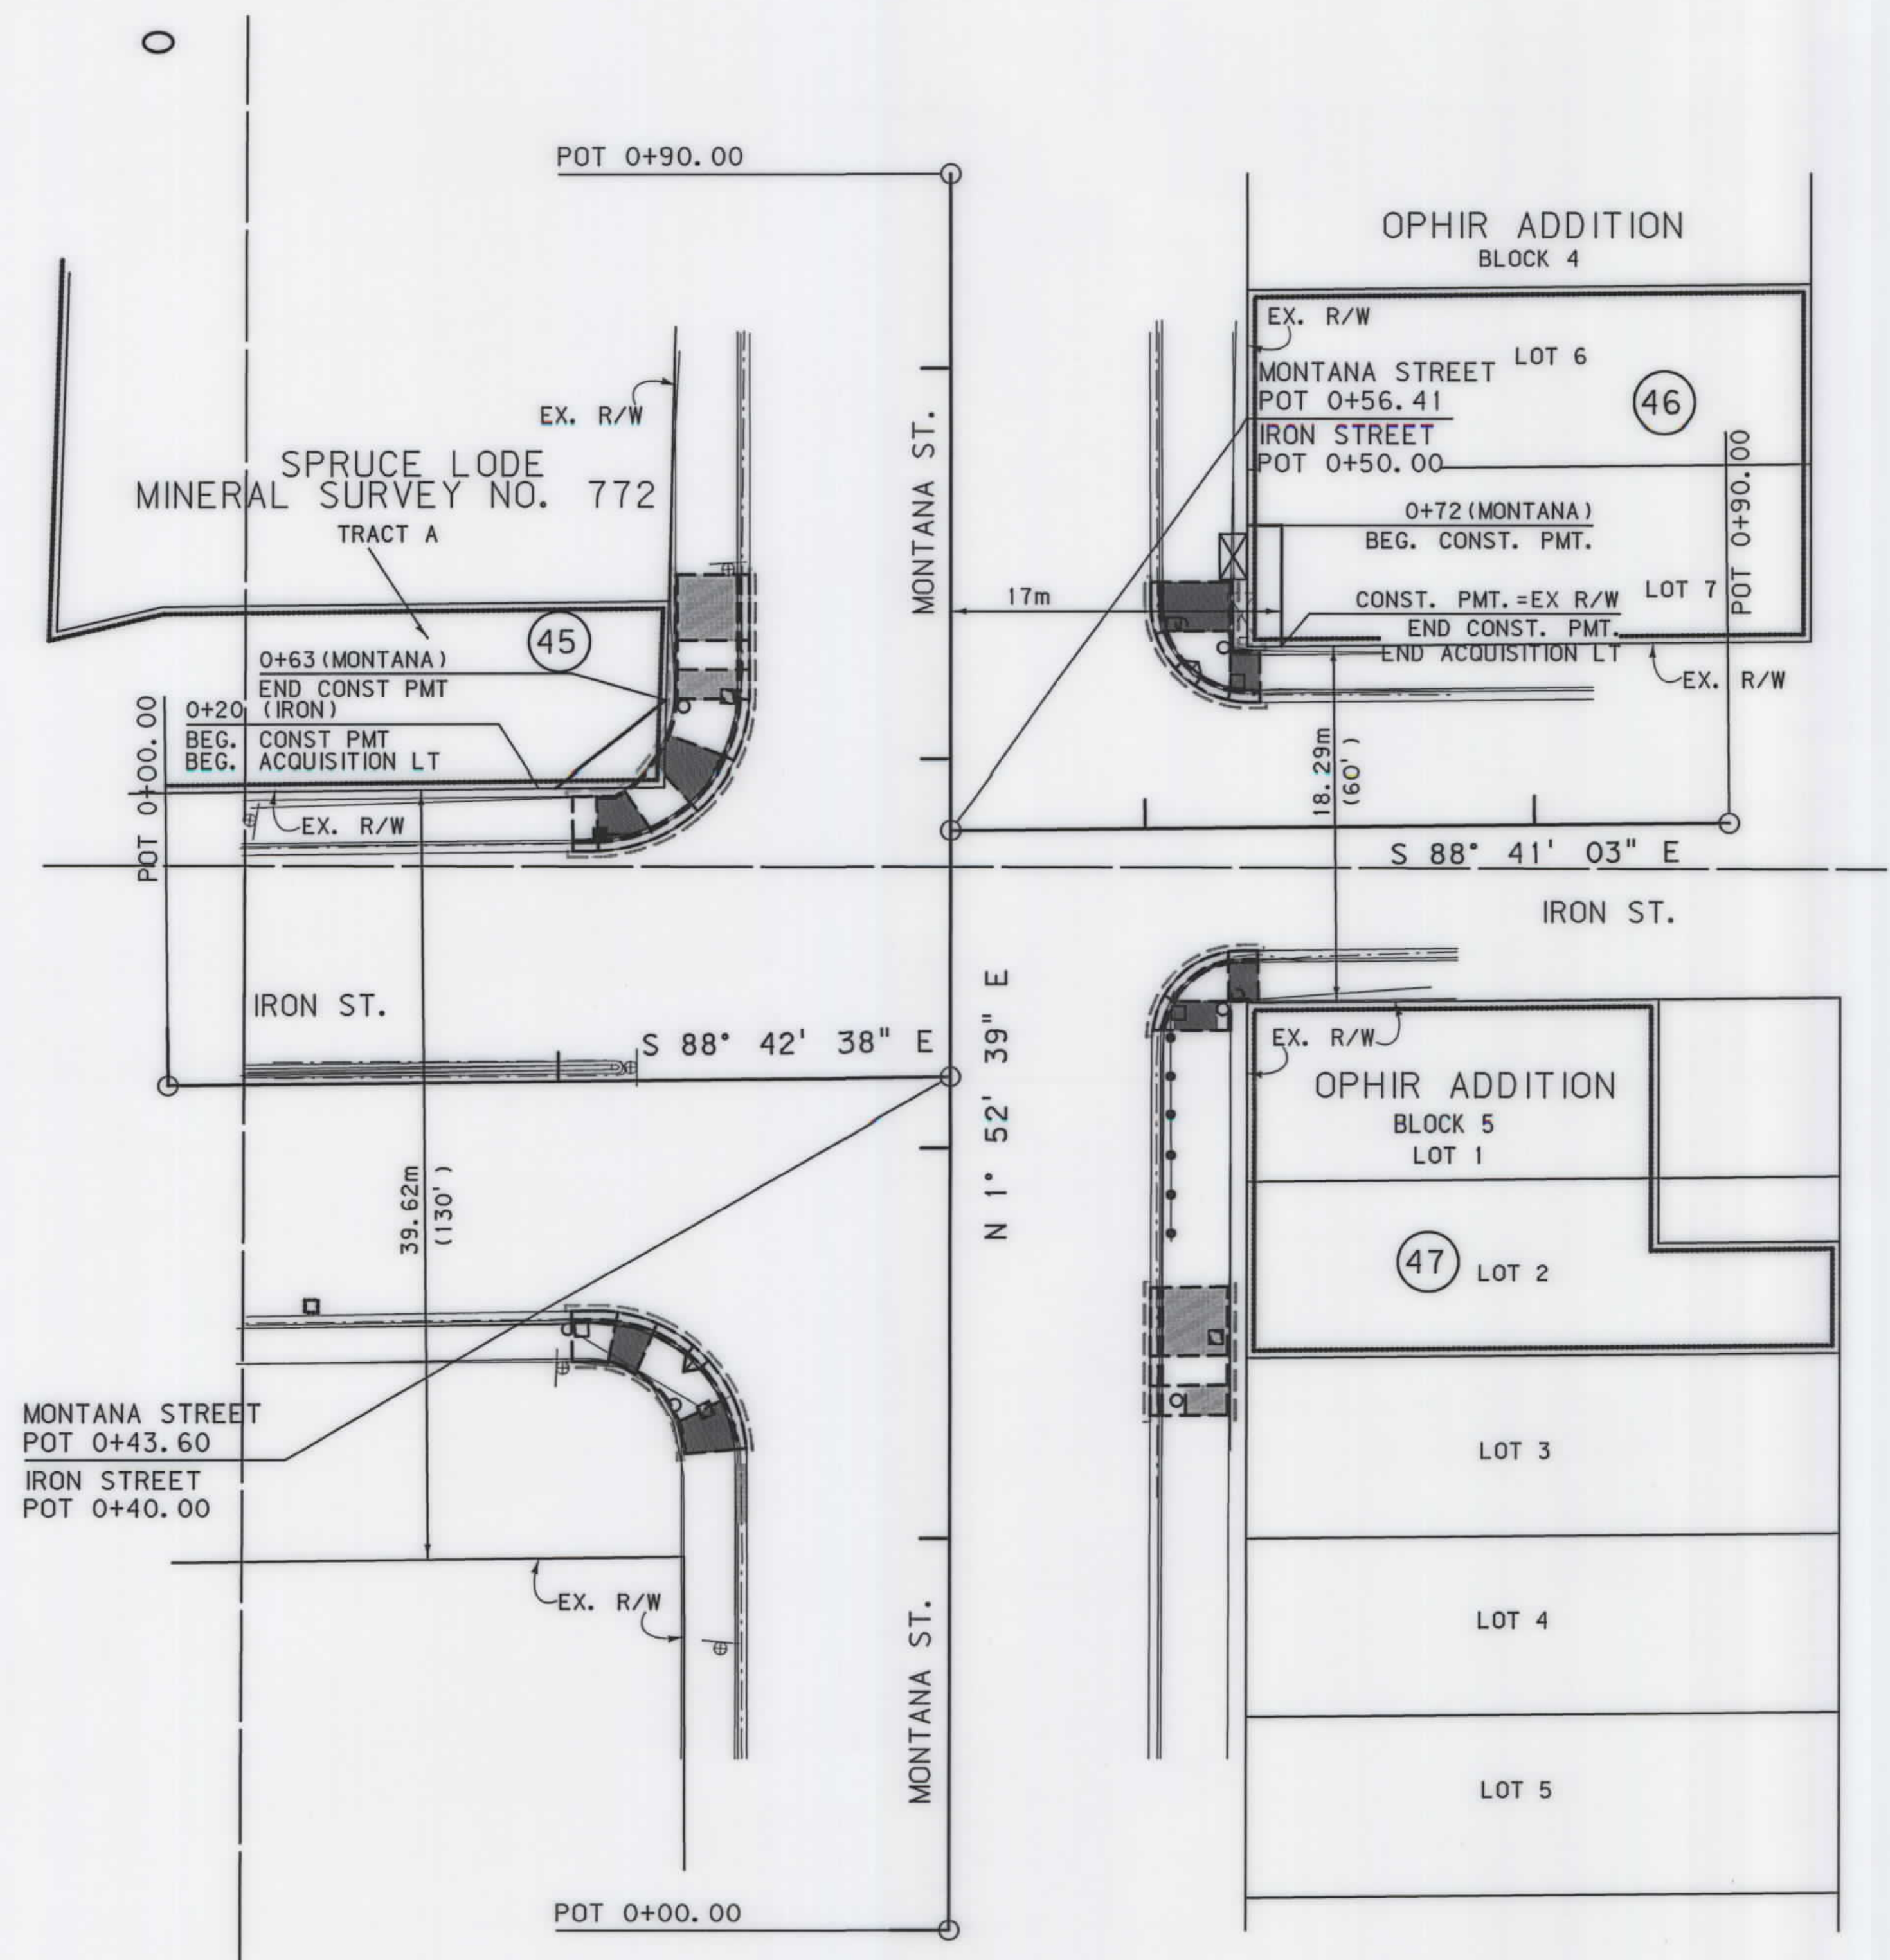


GRID STATE PLANE COORDINATES

THIS IS A STATE PLANE COORDINATE PROJECT. ALL DIMENSIONS, DISTANCES AND AREAS ON THIS PROJECT ARE GRID, EXCEPT FOR THE EXISTING R/W WIDTH DIMENSION, WHICH IS RECORD. THE COMBINATION SCALE FACTOR IS 0.99928676

- NOTES: 1. ALL MEASUREMENTS ARE METRIC EXCEPT AS NOTED
2. THE PROPOSED R/W LINE WHERE A SPIRAL CURVE TRANSITION IS USED IS A CHORD RATHER THAN A CONCENTRIC CURVE.
3. THE ENGLISH AREAS ARE FOR INFORMATIONAL PURPOSES ONLY.
4. ALL STATIONS AND OFFSETS FOR R/W BREAKS ARE IN REFERENCE TO THE R/W BASELINE.

BACKSLOPE LIMITS INCLUDE ROUNDING			
CONSTRUCTION LIMITS: CUT SECTION TOE OF FILL			
FHWA/DOT APPROVAL 10-23-03			
MAP REVISED 6-4-04 7-16-04 2-14-05 2-18-05			

MONTANA DEPARTMENT OF TRANSPORTATION
RIGHT OF WAY PLAN
SILVER BOW COUNTY
SCALE 1:250
0 20M

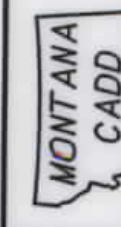

RDROW


6:14pm 4/18/2005
2/23/2005
9:28:08 AM
N3CPS - U0250

SEE SHEET NO. 3 FOR OWNERSHIP NAMES, ADDRESSES, AREAS, ETC.

STATE	RIGHT OF WAY ID.	SHEET NO.	TOTAL SHEETS
MONTANA	CM 1899 (20)	16	16
PROJECT NUMBER 4180-020			
1999 - SIGNAL UPGRADE - BUTTE			

SE⁴ SE⁴
SEC. 31

SW⁴ SW⁴
SEC. 32

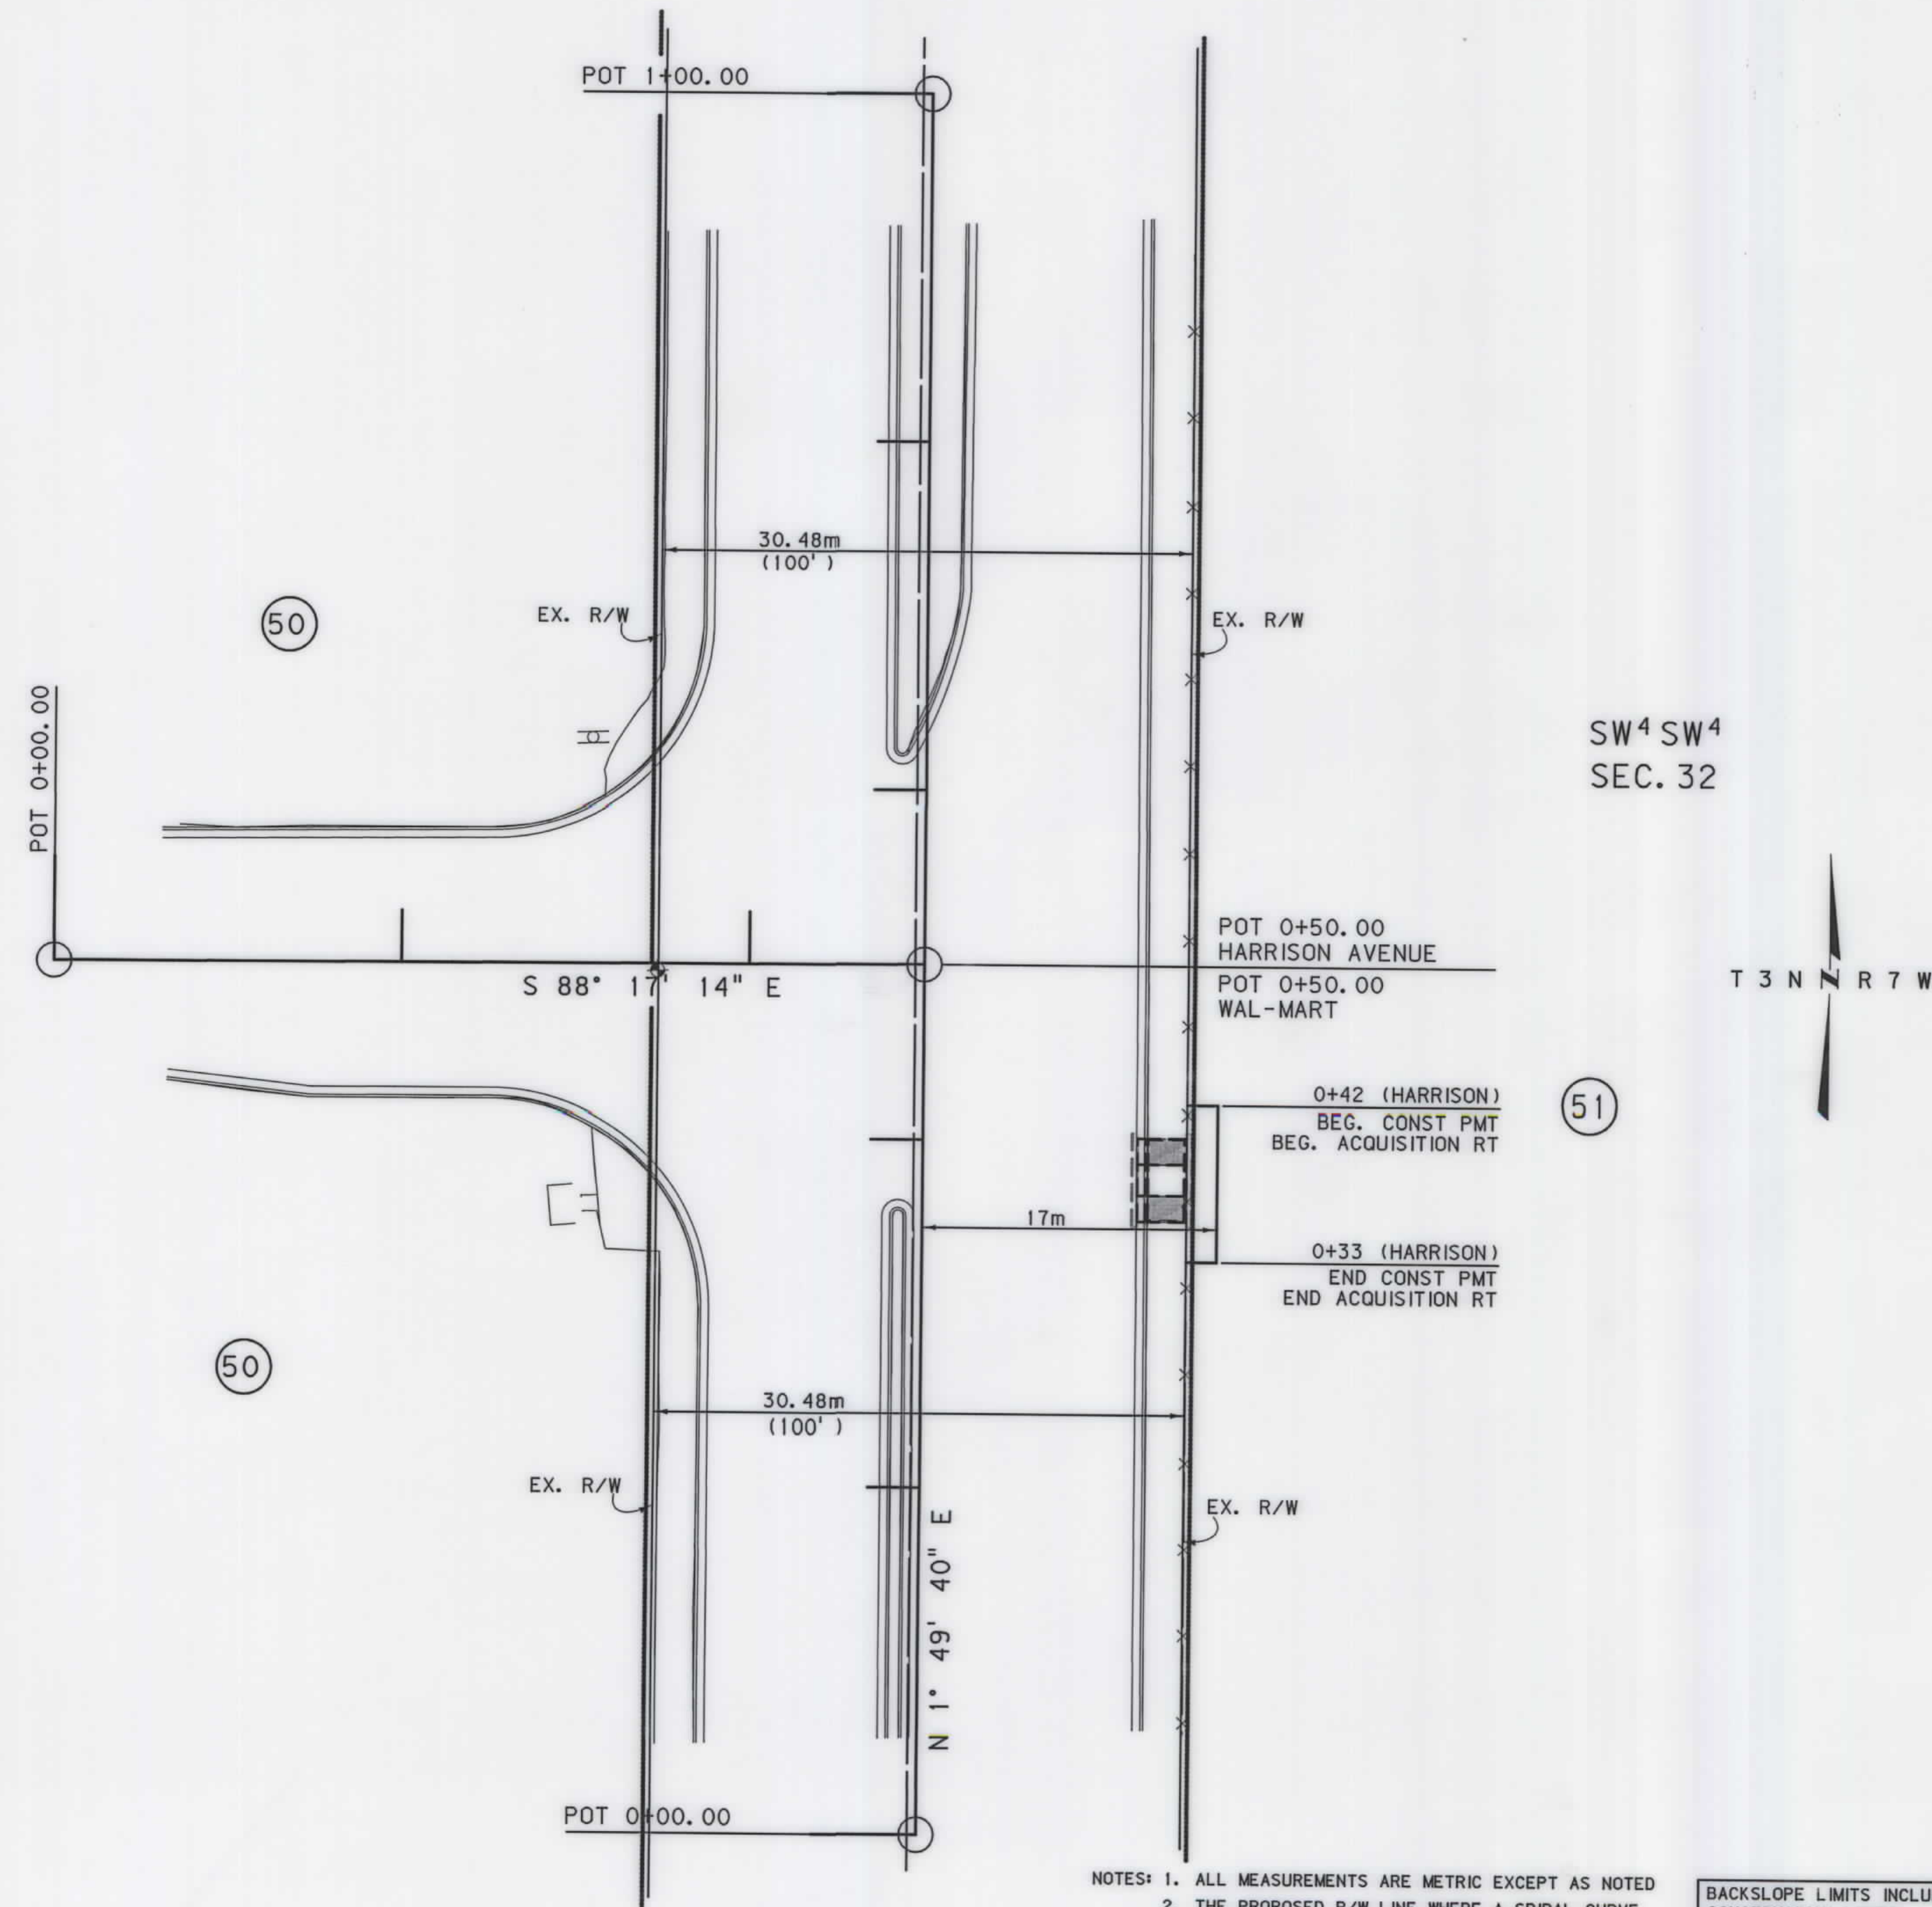

- NOTES:
1. ALL MEASUREMENTS ARE METRIC EXCEPT AS NOTED
 2. THE PROPOSED R/W LINE WHERE A SPIRAL CURVE TRANSITION IS USED IS A CHORD RATHER THAN A CONCENTRIC CURVE.
 3. THE ENGLISH AREAS ARE FOR INFORMATIONAL PURPOSES ONLY.
 4. ALL STATIONS AND OFFSETS FOR R/W BREAKS ARE IN REFERENCE TO THE R/W BASELINE.

BACKSLOPE LIMITS INCLUDE ROUNDING	CUT SECTION	TOP OF CUT
CONSTRUCTION LIMITS:	TOE OF FILL	DITCH BOTTOM
FHWA/DOT APPROVAL	10-23-03	
MAP REVISED	6-4-04	2-14-05 2-18-05

MONTANA
DEPARTMENT OF TRANSPORTATION
RIGHT OF WAY PLAN
SILVER BOW COUNTY
SCALE 1:250
0 20M