


PLANS
NOT
TO
SCALE

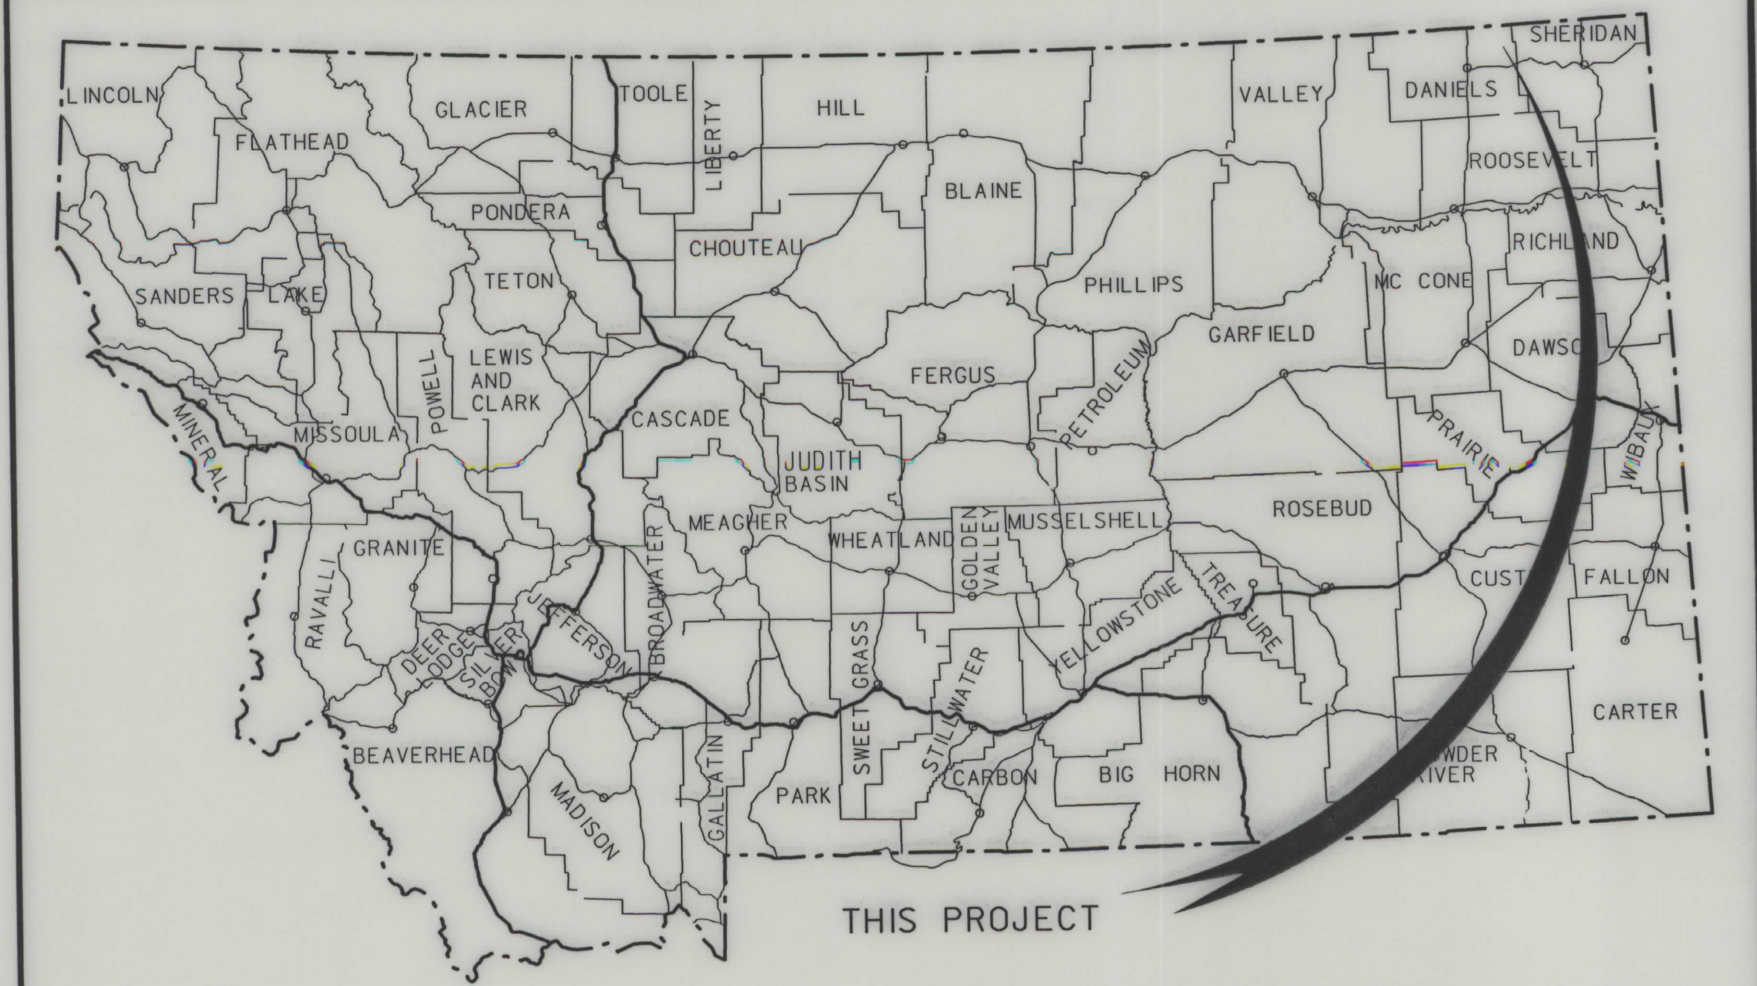

MONTANA DEPARTMENT OF TRANSPORTATION


STATE	RIGHT OF WAY ID.	SHEET NO.	TOTAL SHEETS
MONTANA	BR 511-1(6)6	1	2
PROJECT NUMBER 4240-006			
WHITETAIL CR - WHITETAIL			

RIGHT OF WAY PLAN OF FEDERAL AID PROJECT BR 511-1(6)6 WHITETAIL CR - WHITETAIL DANIELS COUNTY

0.53 Kilometers

CONVENTIONAL SIGNS

PROPOSED RIGHT OF WAY LINE	---
EXISTING RIGHT OF WAY LINE	---
RAILROAD RIGHT OF WAY LINE	---
RIGHT OF WAY BASELINE	---
STK'D CENTERLINE	---
SECTION LINE	---
OWNERSHIP BOUNDARY	---
FULL ACCESS CONTROL	AG AG
LIMITED ACCESS CONTROL	///
EXISTING ACCESS CONTROL	///
PRESENT TRAVELED WAY (P.T.W.)	---
FENCE LINE	---
EXISTING GUARDRAIL	---
PROPOSED GUARDRAIL	---
GATE IN FENCE	---
CATTLE GUARD: EXIST. - PROPOSED	---
SECTION CORNER	FOUND UNFOUND
1/4 SECTION CORNER	FOUND UNFOUND
CLOSING CORNER	FOUND UNFOUND
MEANDER CORNER	FOUND UNFOUND
CENTER OF SECTION	FOUND UNFOUND
RIGHT OF WAY MONUMENT	FOUND UNFOUND
PROPERTY CORNER PIN	FOUND UNFOUND
POWER POLE IN PLACE	FOUND UNFOUND
TELEPHONE POLE IN PLACE	FOUND UNFOUND
TELEGRAPH POLE IN PLACE	FOUND UNFOUND
LIGHT POLE	FOUND UNFOUND
PROPOSED CULVERT	---
EXISTING CULVERT	---
OUTLET DITCH	---
INLET DITCH	---
EXISTING DITCH	---
CHANNEL CHANGES	---
DITCH BLOCK	---
RIPRAP	---
BRIDGES	---
RAILROADS	---
PARCEL NUMBERS	---
APPROACH: EXIST.- PROPOSED	---

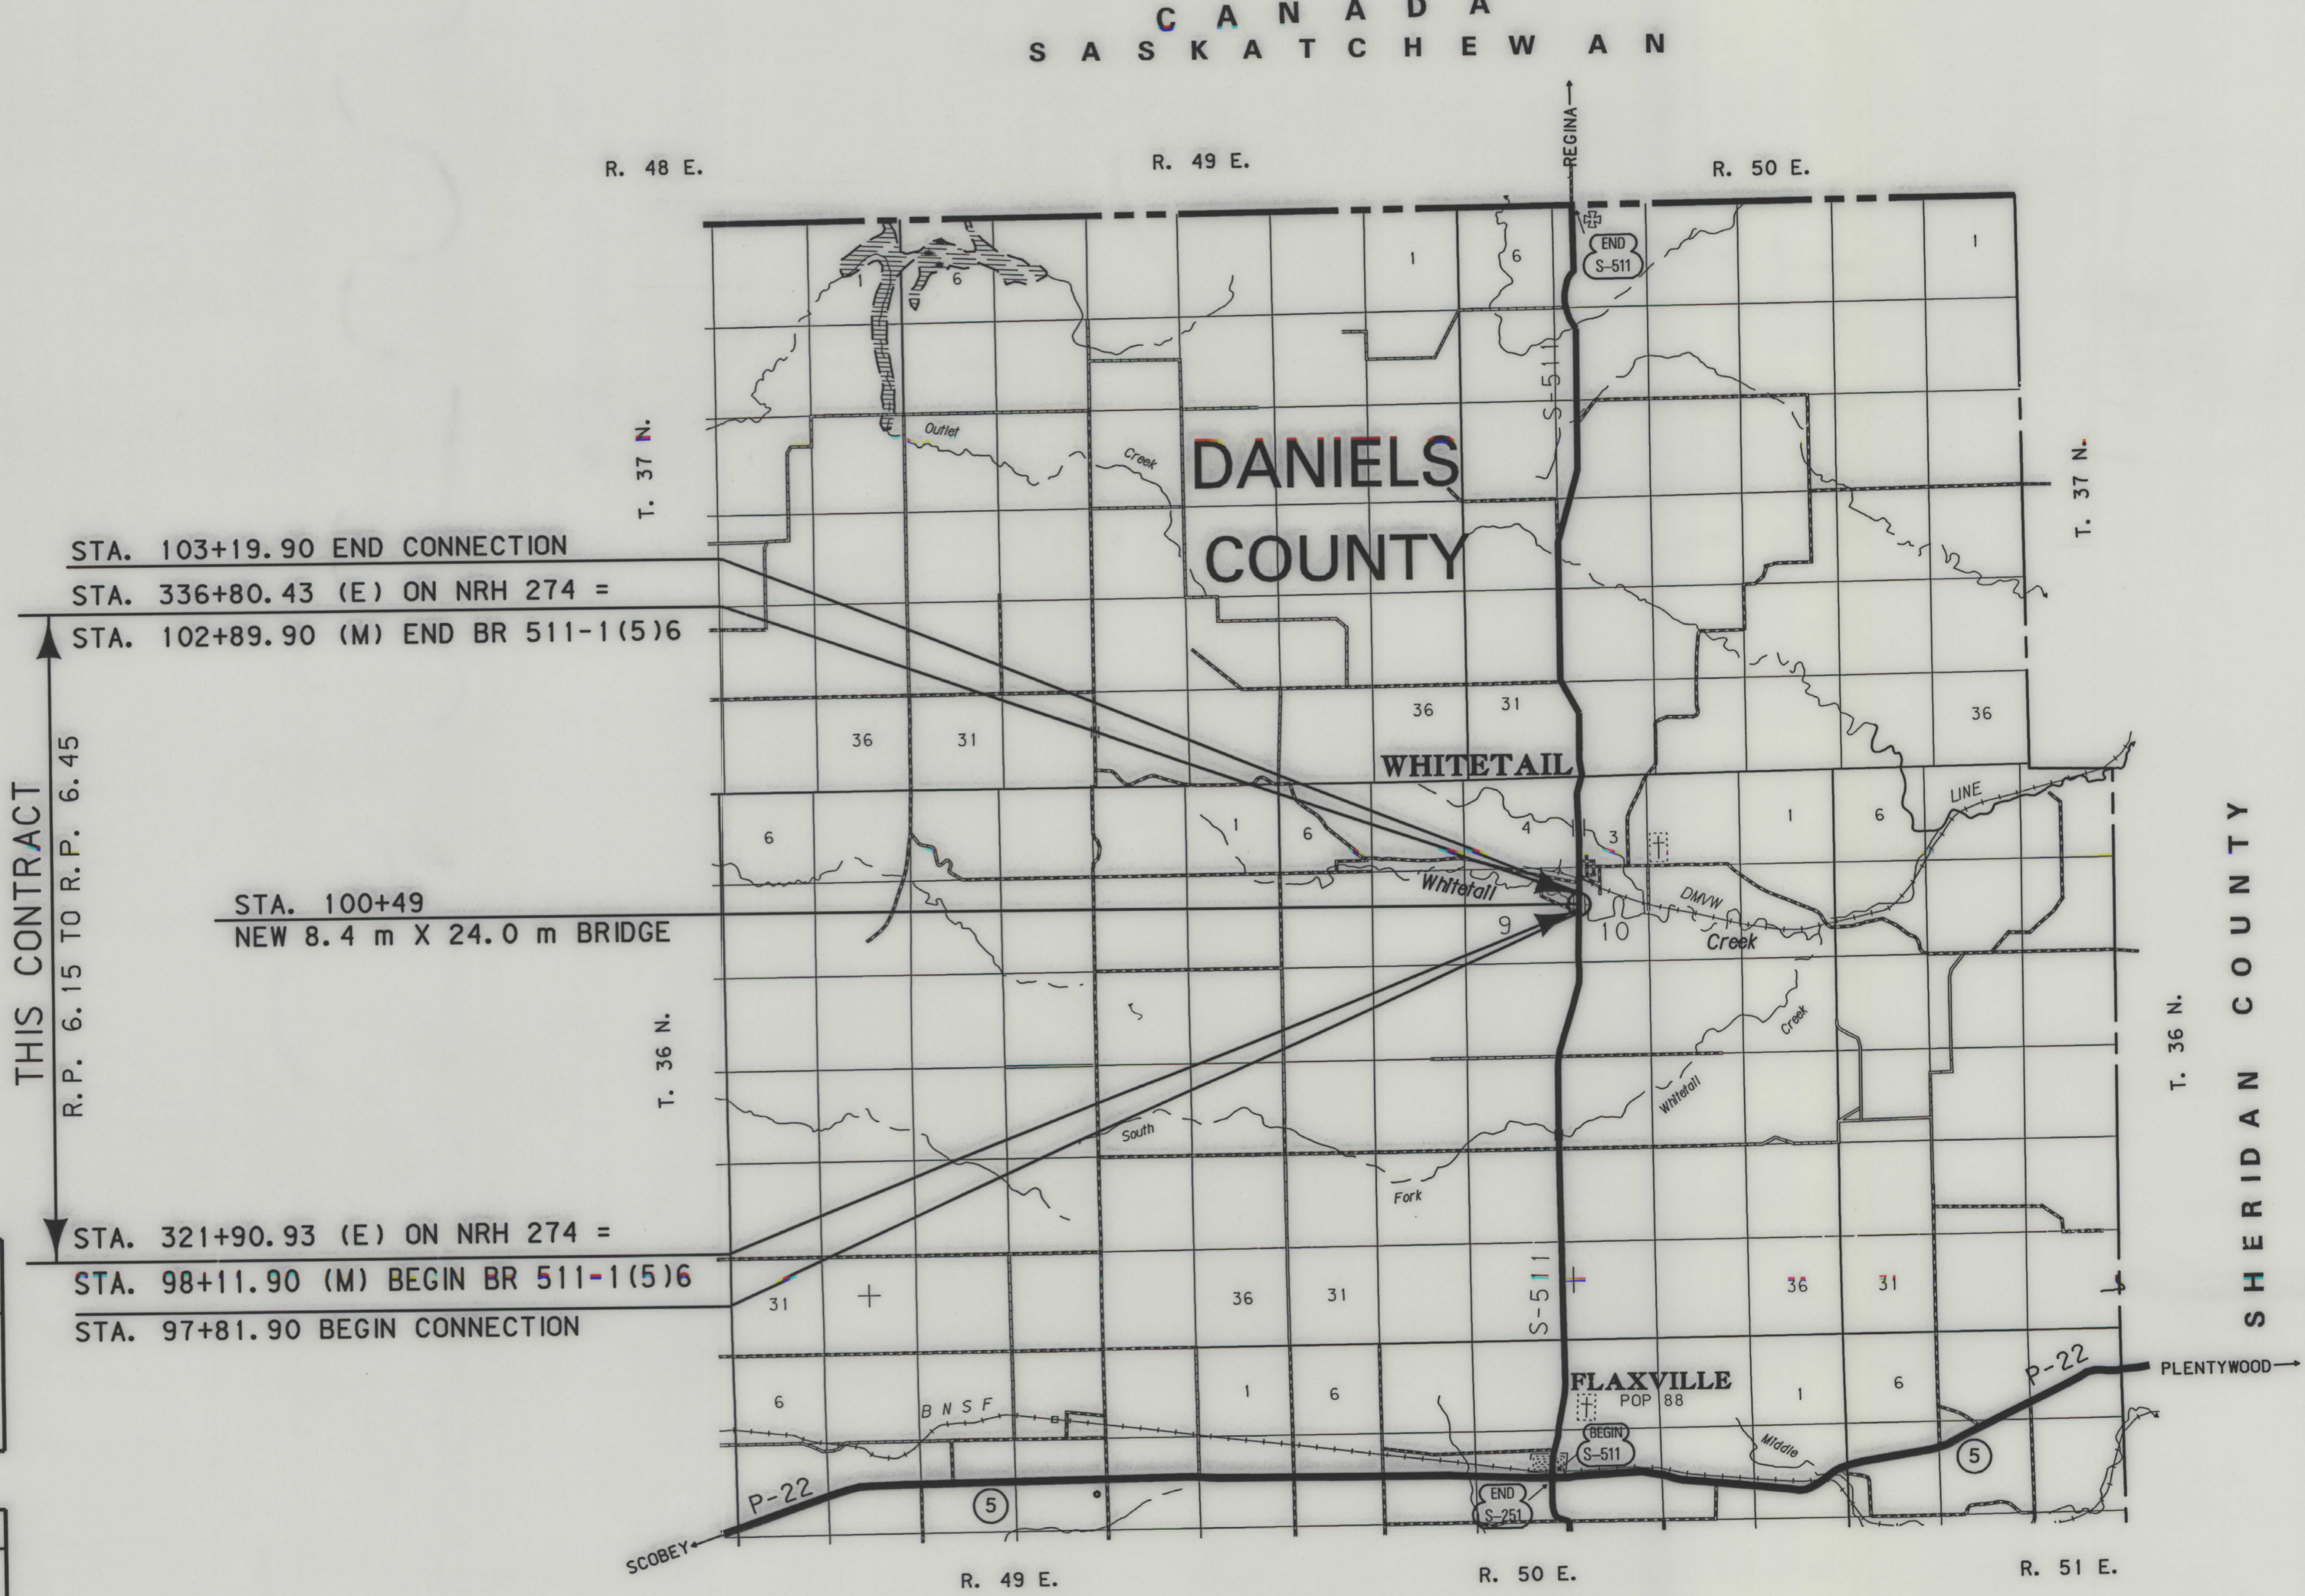

SEE SHEET NO. 2 FOR OWNERSHIP NAMES, ADDRESSES, AREAS, ETC.

ASSOCIATED PROJECT ID.
BR 511-1(4)6 PE

RELATED PROJECTS
FAP 274


FHWAMDT APPROVAL	4-26-02
MAP REVISED	

NOTES: 1. ALL MEASUREMENTS ARE METRIC EXCEPT AS NOTED

OWNERSHIP																							
PARCEL	NAME	ADDRESS	TOTAL	AREA	GROSS R/W		AREA		EX. EASE. AREA		NET		AREA		REMAINDER				CONST. PMT. AREA		EASE. AREA		SHEET NO.
			METRIC	ENGLISH	METRIC	ENGLISH	METRIC	ENGLISH	METRIC	ENGLISH	LEFT		RIGHT		METRIC	ENGLISH	METRIC	ENGLISH					
											METRIC	ENGLISH	METRIC	ENGLISH									
1	THOMAS H. BARLAND, et al*	1704 Frederick St., Eau Claire, WI 54701-4014	15.783 ha	39.00 AC	0.762 ha	1.88 AC	0.536 ha	1.32 AC	0.226 ha	0.56 AC	15.021 ha	37.12 AC			0.088 ha	0.22 AC							
2	MERLE E. AND LOY A. WILEY, ET AL	P.O. Box 116, Whitetail, MT 59276	5.767 ha	14.25 AC	0.634 ha	1.57 AC	0.577 ha	1.43 AC	0.057 ha	0.14 AC			5.133 ha	12.68 AC									
3	DEPT. OF FISH, WILDLIFE & PARKS, FKA	P.O. Box 200701, Helena, MT 59620-0701	10.421 ha	25.75 AC			FOR OWNER NOTIFICATION ONLY																
	STATE FISH & GAME COMMISSION																						
4	MARRIAGE FARMS, AKA MARRIAGE FARMS,	P.O. Box 87, Whitetail, MT 59276-0087	1.934 ha	4.78 AC	0.187 ha	0.46 AC	0.101 ha	0.25 AC	0.086 ha	0.21 AC	1.747 ha	4.32 AC			0.014 ha	0.03 AC							
	INC., A MONTANA CORPORATION																						
5	MERLE E. & LOY A. WILEY, CO-TRUSTEES	P.O. Box 116, Whitetail, MT 59276	3.642 ha	9.00 AC	0.407 ha	1.01 AC	0.238 ha	0.59 AC	0.169 ha	0.42 AC			3.235 ha	7.99 AC									
6	IRVING W. POTTER	P.O. Box 87, Whitetail, MT 59276-0087	0.052 ha	0.13 AC											0.003 ha	0.01 AC							
7	RICK L. AND DEBRA J. MARRIAGE	P.O. Box 87, Whitetail, MT 59276-0087	0.862 ha	2.13 AC											0.027 ha	0.07 AC							

*TO BE ACQUIRED BY QUITCLAIM DEED

STATE	RIGHT OF WAY ID.	SHEET NO.	TOTAL SHEETS
MONTANA	BR 511-1(6)6	2	2
PROJECT NUMBER 4240-006			
WHITETAIL CR - WHITETAIL			

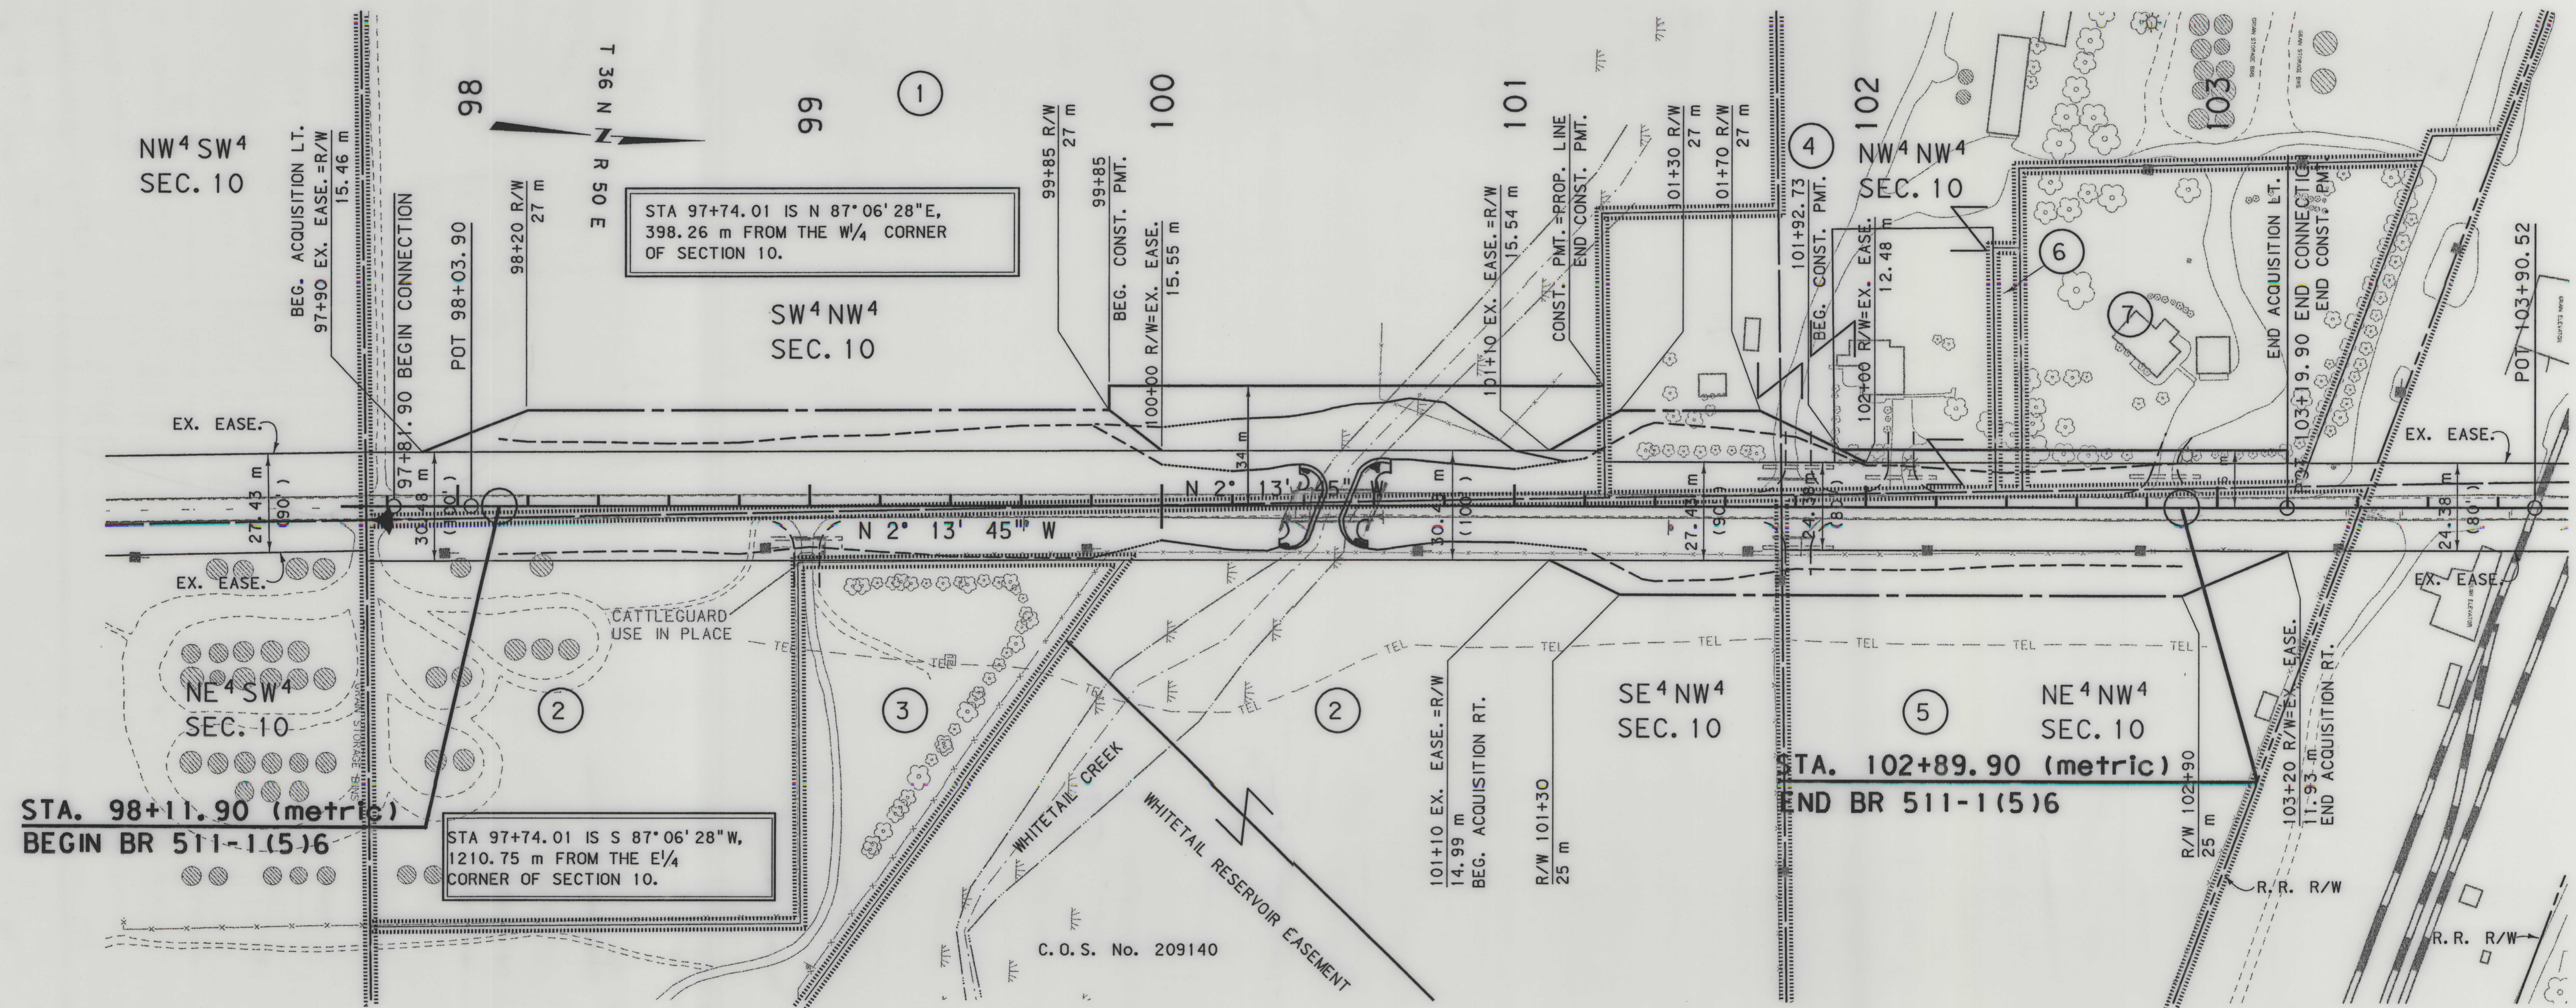

GRID STATE PLANE COORDINATES

THIS IS A STATE PLANE COORDINATE PROJECT. ALL DIMENSIONS, DISTANCES AND AREAS ON THIS PROJECT ARE GRID, EXCEPT FOR THE EXISTING R/W WIDTH DIMENSION, WHICH IS RECORD. THE COMBINATION SCALE FACTOR IS 0.99981760

FOR EXISTING R/W RETRACEMENT, SEE C.O.S. No. 215402

- NOTES:
1. ALL MEASUREMENTS ARE METRIC EXCEPT AS NOTED
 2. THE PROPOSED R/W LINE WHERE A SPIRAL CURVE TRANSITION IS USED IS A CHORD RATHER THAN A CONCENTRIC CURVE.
 3. THE ENGLISH AREAS ARE FOR INFORMATIONAL PURPOSES ONLY.
 4. ALL STATIONS AND OFFSETS FOR R/W BREAKS ARE IN REFERENCE TO THE R/W BASELINE.

BACKSLOPE LIMITS INCLUDE ROUNDING	TOP OF CUT
CONSTRUCTION LIMITS:	CUT SECTION
	TOE OF FILL
	DITCH BOTTOM
FHWA/DOT APPROVAL	4/26/02
MAP REVISED	8/4/04 8/20/03 1/8/04
	1/21/04

MONTANA DEPARTMENT OF TRANSPORTATION
RIGHT OF WAY PLAN DANIELS COUNTY
SCALE 1"=100'
0 50M 100M