

PLANS
NOT
TO
SCALE

NORTHLAND
ENGINEERING &
SURVEYING




RDROW

MONTANA
CADD

3

2

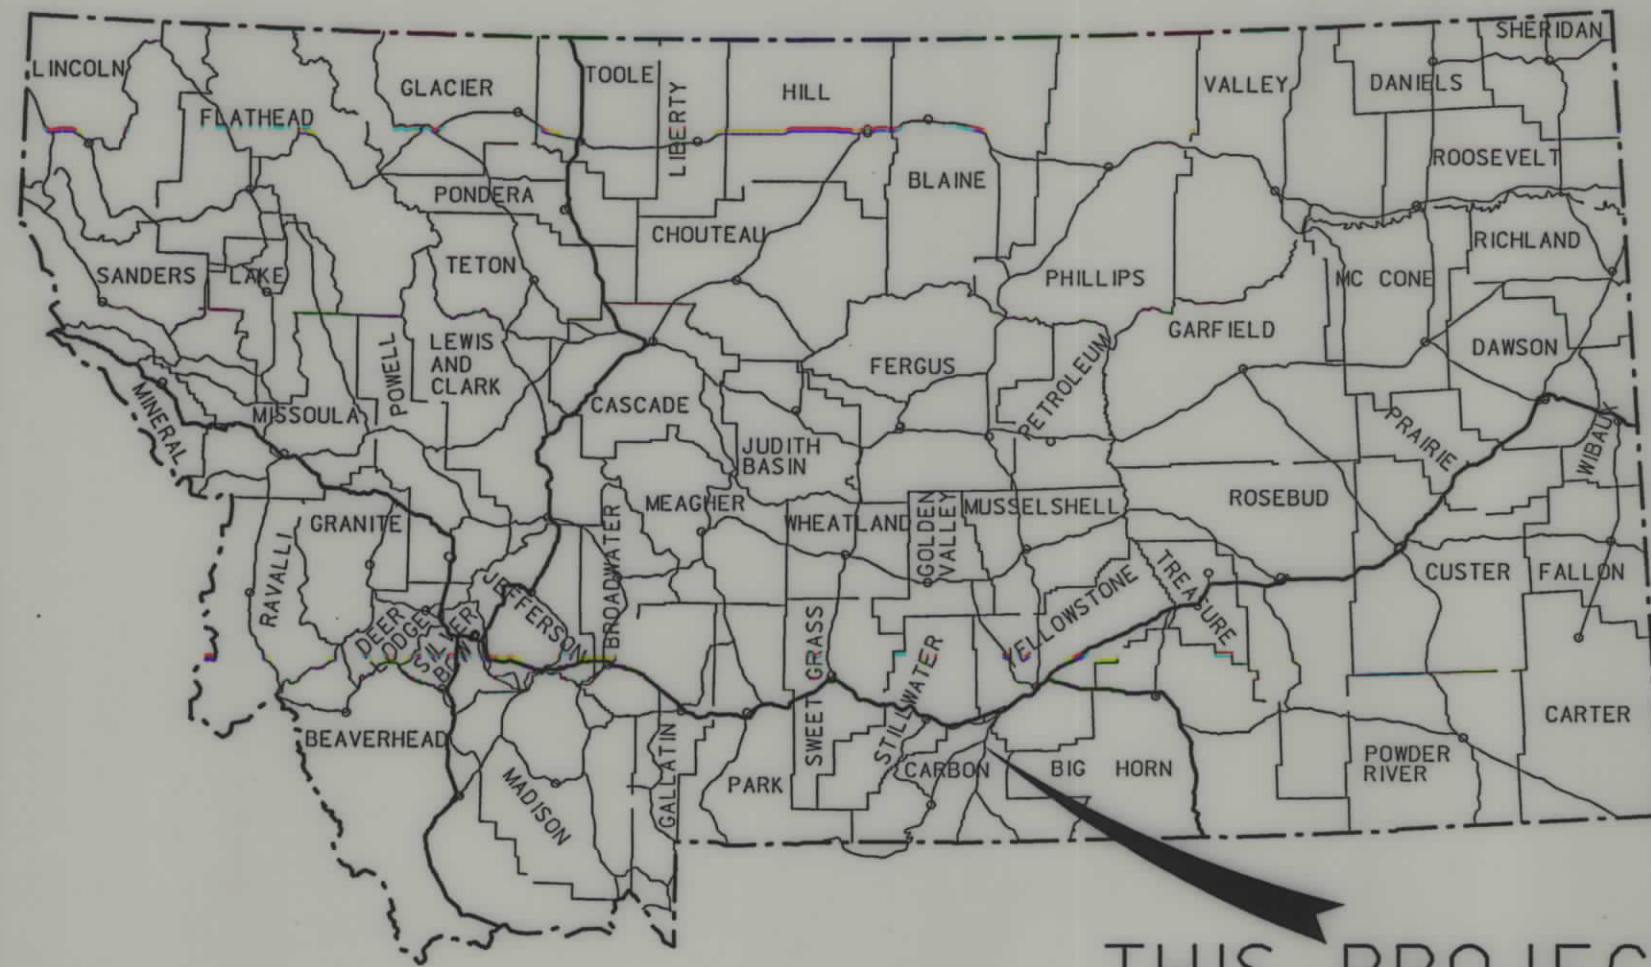

THIS PROJECT

MONTANA DEPARTMENT OF TRANSPORTATION

STATE	RIGHT OF WAY ID.	SHEET NO.	TOTAL SHEETS
MONTANA	BR 9005 (34)	1	2
PROJECT NUMBER 4243-034			
CLARKS FORK - FROMBERG			

RIGHT OF WAY PLAN OF FEDERAL AID PROJECT BR 9005(34) CLARKS FORK - FROMBERG CARBON COUNTY

0.4 Kilometers

GRID STATE PLANE COORDINATES

THIS IS A STATE PLANE COORDINATE PROJECT.
ALL DIMENSIONS, DISTANCES AND AREAS ON THIS
PROJECT ARE GRID, EXCEPT FOR THE EXISTING
R/W WIDTH DIMENSION, WHICH IS RECORD. THE
COMBINATION SCALE FACTOR IS 0.99962061

SEE SHEET NO. 2 FOR OWNERSHIP
NAMES, ADDRESSES, AREAS, ETC.

STA. 15+30.00
END CONNECTION

STA. 15+00.00 (METRIC)
END BR 9005 (25)


STA. 13+89
NEW 8.4 m x 61 m BRIDGE

STA. 11+40.00
BEGIN BR 9005 (25)

STA. 11+10.00
BEGIN CONNECTION

NOTES: 1. ALL MEASUREMENTS ARE METRIC EXCEPT AS NOTED

THIS CONTRACT

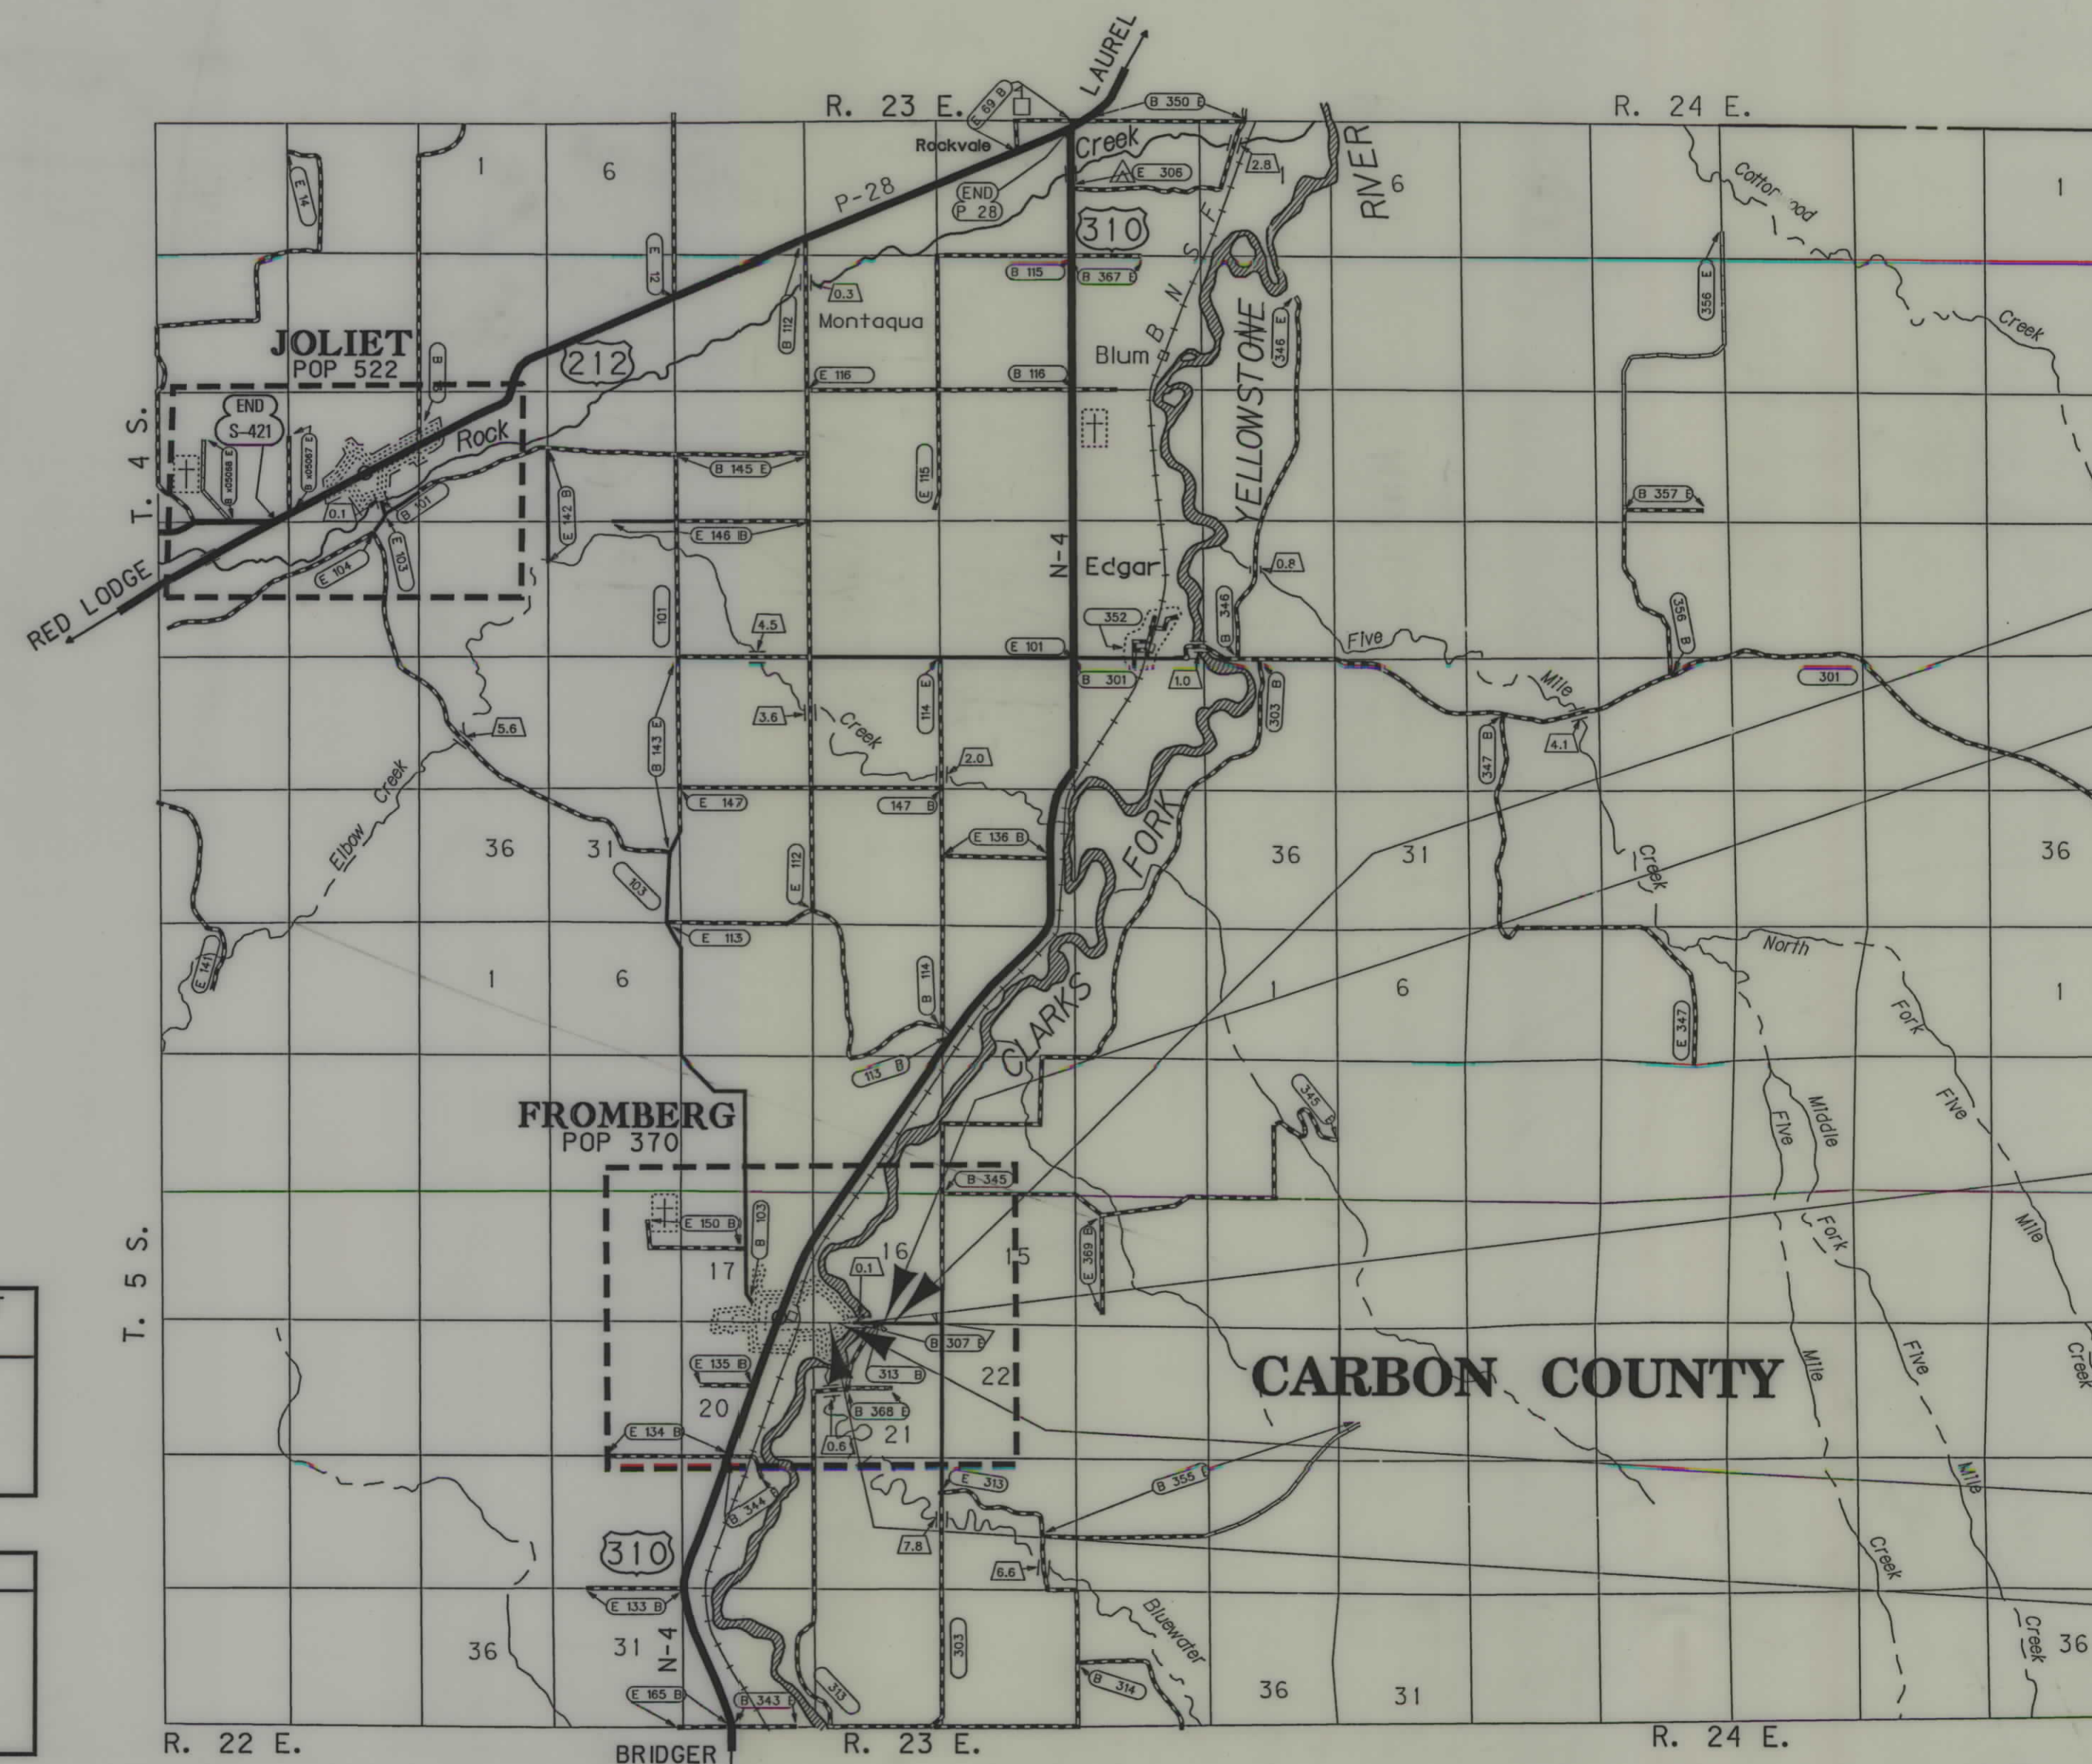

CONVENTIONAL SIGNS

PROPOSED RIGHT OF WAY LINE	---
EXISTING RIGHT OF WAY LINE	---
RAILROAD RIGHT OF WAY LINE	---
RIGHT OF WAY BASELINE	---
STK'D CENTERLINE	---
SECTION LINE	---
OWNERSHIP BOUNDARY	---
FULL ACCESS CONTROL	AC AC
LIMITED ACCESS CONTROL	/// ///
EXISTING ACCESS CONTROL	/// ///
PRESENT TRAVELED WAY (P.T.W.)	---
FENCE LINE	---
EXISTING GUARDRAIL	---
PROPOSED GUARDRAIL	---
GATE IN FENCE	---
CATTLE GUARD: EXIST. - PROPOSED	---
SECTION CORNER	FOUND UNFOUND
1/4 SECTION CORNER	---
CLOSING CORNER	---
MEANDER CORNER	---
CENTER OF SECTION	---
RIGHT OF WAY MONUMENT	---
PROPERTY CORNER PIN	---
POWER POLE IN PLACE	---
TELEPHONE POLE IN PLACE	---
TELEGRAPH POLE IN PLACE	---
LIGHT POLE	---
PROPOSED CULVERT	---
EXISTING CULVERT	---
OUTLET DITCH	---
INLET DITCH	---
EXISTING DITCH	---
CHANNEL CHANGES	CH. CH. 2
DITCH BLOCK	---
RIPRAP	---
BRIDGES	---
RAILROADS	---
PARCEL NUMBERS	---
APPROACH: EXIST.- PROPOSED	---

ASSOCIATED PROJECT
ID.

BR 9005 (22)

RELATED PROJECTS

FHWAMDT APPROVAL 6-30-04

MAP REVISED

MONTANA DEPARTMENT
OF TRANSPORTATION

MONTANA
CADD

NORTHLAND
ENGINEERING &
SURVEYING



C:\dm\backups\4243\01\DESIGN\BY
5/5/2005
2:33:48 PM
CHECKED BY
0679

OWNERSHIP																			
PARCEL	NAME	ADDRESS	TOTAL AREA		GROSS R/W AREA		EX. EASE. AREA		NET AREA		REMAINDER				CONST. PMT. AREA		EASE. AREA		SHEET NO.
			METRIC	ENGLISH	METRIC	ENGLISH	METRIC	ENGLISH	METRIC	ENGLISH	LEFT		RIGHT		METRIC	ENGLISH	METRIC	ENGLISH	
											METRIC	ENGLISH	METRIC	ENGLISH					
1	THOMAS J. & SHARON E. O' BRIEN	PO BOX 293, FROMBERG, MT 59029-0293				OWNER	NOTIFICATION	ONLY											2
2	MIKE J. & KELLE M. VENTLING	430 E RIVER RD, FROMBERG, MT 59029-6984				OWNER	NOTIFICATION	ONLY											2
3	LARRY RICHARDSON	PO BOX 84, FROMBERG, MT 59029				OWNER	NOTIFICATION	ONLY											2
4	UNKNOWN	UNKNOWN				OWNER	NOTIFICATION	ONLY											2
5	TOWN OF FROMBERG	PO BOX 236, FROMBERG, MT 59029-0236	0.613 ha	1.52 AC	* 0.088 ha	* 0.22 AC			* 0.088 ha	* 0.22 AC					0.075 ha	0.19 AC			2
6	LINDIA A. O' BRIEN	439 E RIVER ST, FROMBERG, MT 59029	0.809 ha	2.00 AC	* 0.024 ha	* 0.06 AC	0.020 ha	0.05 AC	* 0.004 ha	* 0.01 AC									2
7	TERRY A. & RACHEL A. NELSON	535 E RIVER ST, FROMBERG, MT 59029-9999	1.598 ha	3.95 AC	* 0.145 ha	* 0.36 AC	0.099 ha	0.25 AC	* 0.046 ha	* 0.11 AC									2
8	TOWN OF FROMBERG	PO BOX 236, FROMBERG, MT 59029-0236			* 0.108 ha	* 0.27 AC	0.055 ha	0.14 AC	* 0.053 ha	* 0.13 AC					0.027 ha	0.07 AC			2
9	SPENCER FARMS, INC., A MT CORP.	RR1 BOX 1046, FROMBERG, MT 59029-9701		160+ AC	* 0.057 ha	* 0.14 AC	0.030 ha	0.07 AC	* 0.027 ha	* 0.07 AC									2
10	JAMES J. YEDLICKA, ETAL	PO BOX 116, FROMBERG, MT 59029-0116	58.938 ha	145.64 AC	* 0.066 ha	* 0.16 AC	0.037 ha	0.09 AC	* 0.029 ha	* 0.07 AC					0.093 ha	0.23 AC			2

* AREA TO BE ACQUIRED AS EASEMENT IN THE NAME OF CARBON COUNTY

STATE	RIGHT OF WAY ID.	SHEET NO.	TOTAL SHEETS
MONTANA	BR 9005 (34)	2	2


PROJECT NUMBER 4243-034

CLARKS FORK - FROMBERG

RIGHT-OF-WAY COORDINATE ASCII FILES

R/W BREAK COORDS: 4243ROBRKZ01.XYZ
R/W BASELINE COORDS: 4243ROBASZ01.XYZ

ALL FILES ARE LOCATED ON THE CADD SERVER
IN THE RO DIRECTORY, UNDER PROJECT: 4243

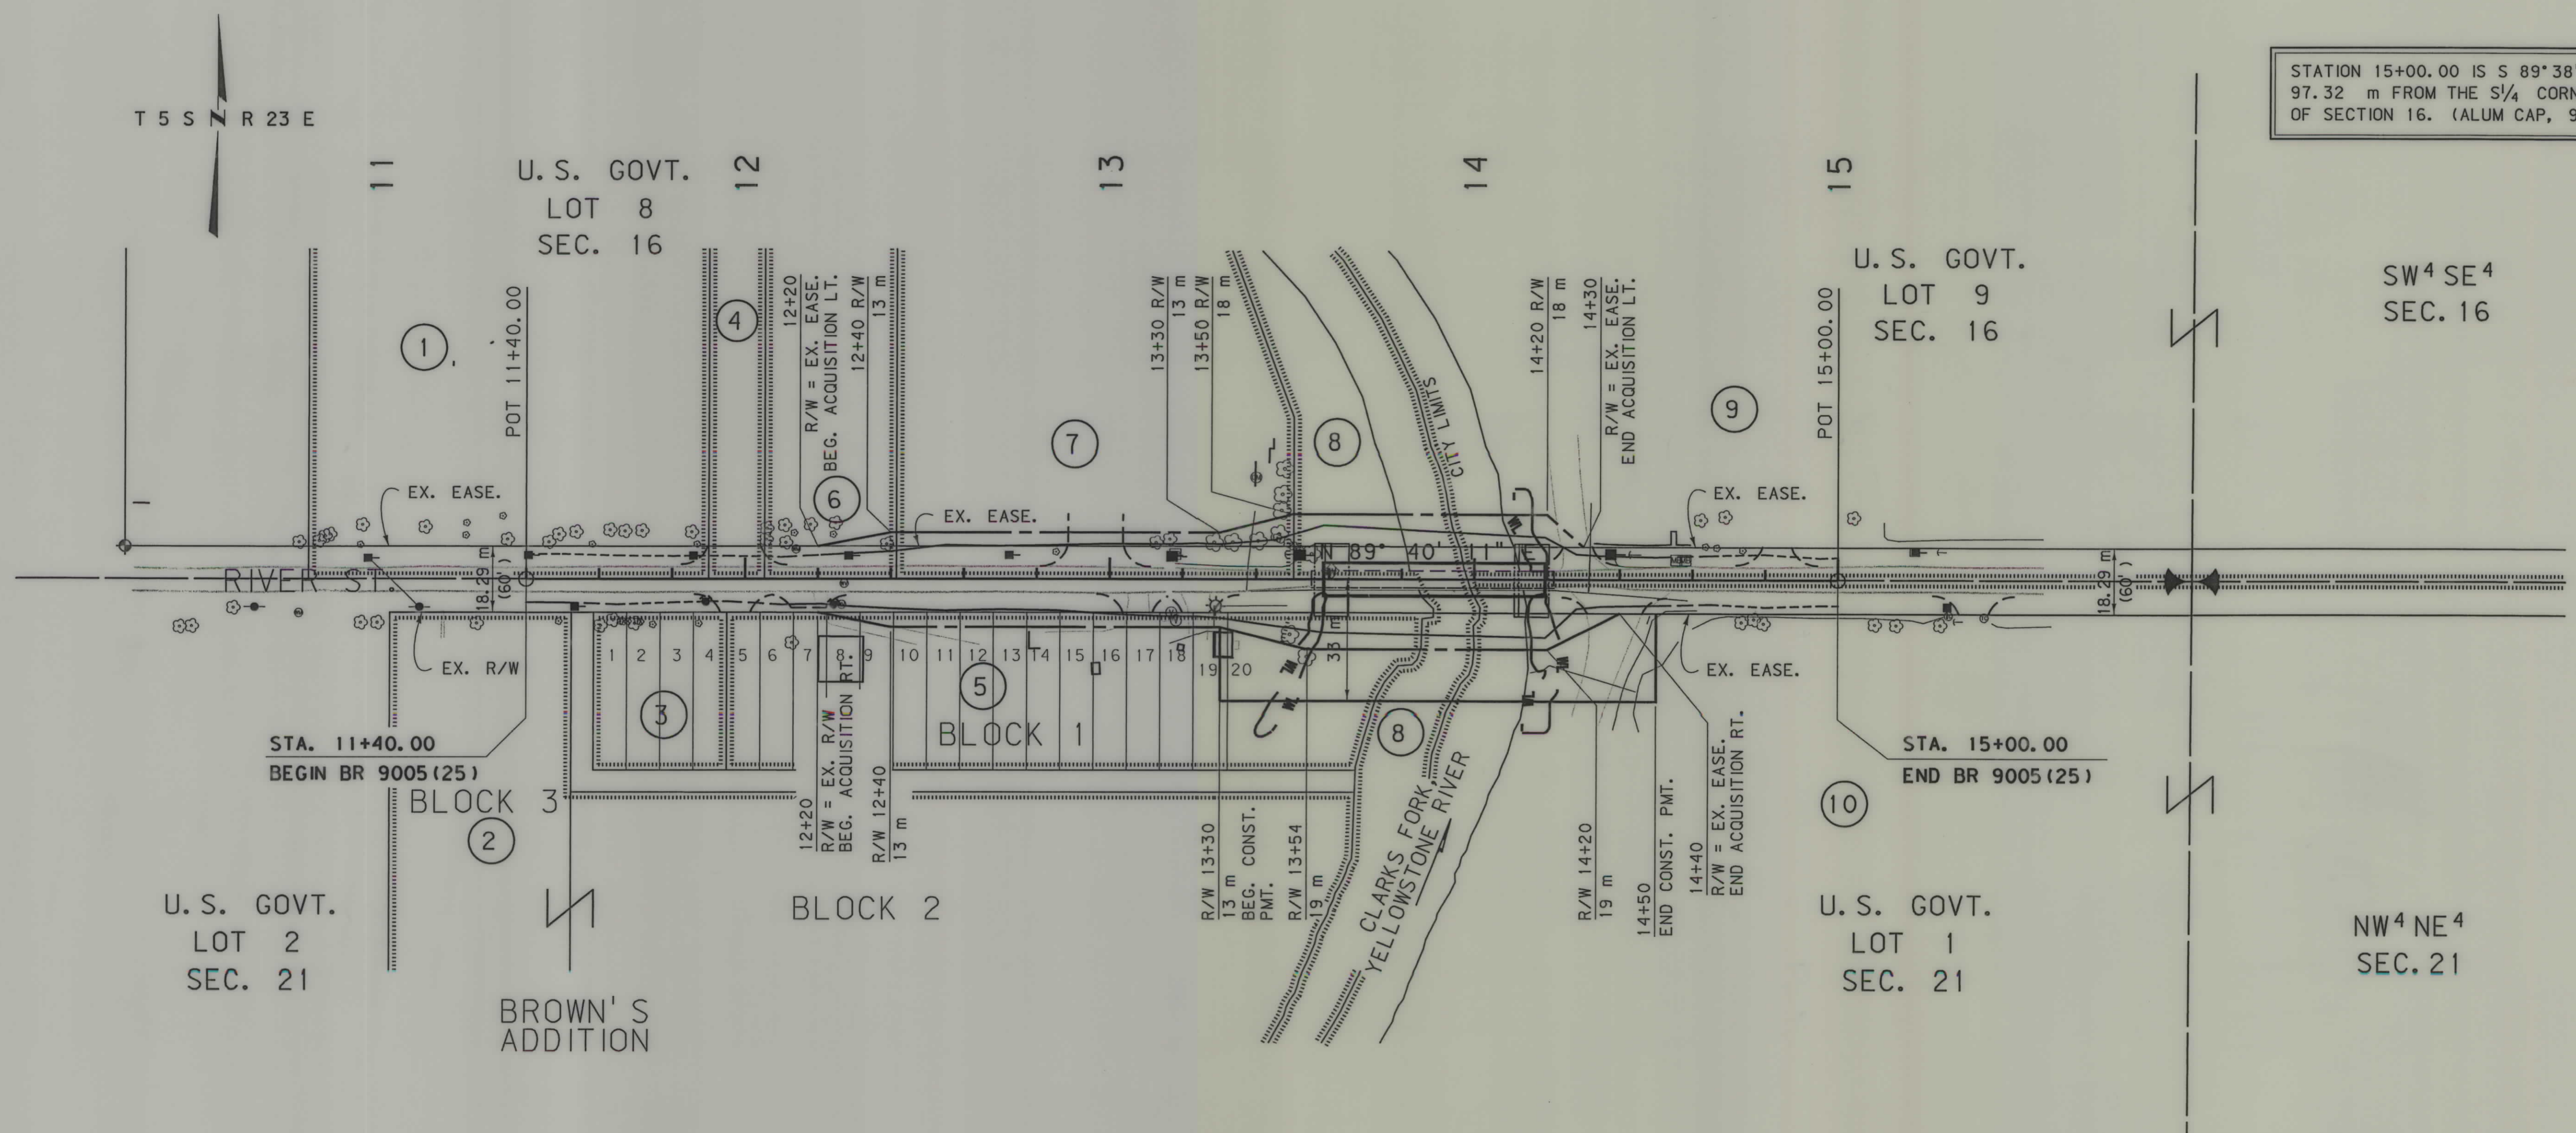

STATION 15+00.00 IS S 89°38'25" W
97.32 m FROM THE S 1/4 CORNER
OF SECTION 16. (ALUM CAP, 9964S)

GRID STATE PLANE COORDINATES

THIS IS A STATE PLANE COORDINATE PROJECT.
ALL DIMENSIONS, DISTANCES AND AREAS ON THIS
PROJECT ARE GRID, EXCEPT FOR THE EXISTING
R/W WIDTH DIMENSION, WHICH IS RECORD. THE
COMBINATION SCALE FACTOR IS 0.99962061

- NOTES: 1. ALL MEASUREMENTS ARE METRIC EXCEPT AS NOTED
2. THE PROPOSED R/W LINE WHERE A SPIRAL CURVE
TRANSITION IS USED IS A CHORD RATHER THAN A
CONCENTRIC CURVE.
3. THE ENGLISH AREAS ARE FOR INFORMATIONAL
PURPOSES ONLY.
4. ALL STATIONS AND OFFSETS FOR R/W BREAKS ARE
IN REFERENCE TO THE R/W BASELINE.

BACKSLOPE LIMITS INCLUDE ROUNDING	
CONSTRUCTION LIMITS:	CUT SECTION TOE OF FILL
FHWA/DOT APPROVAL 6-30-04	
MAP REVISED 5-5-05	

MONTANA
DEPARTMENT OF TRANSPORTATION

RIGHT OF WAY PLAN
CARBON COUNTY
SCALE 1:1000

0 50M 100M