



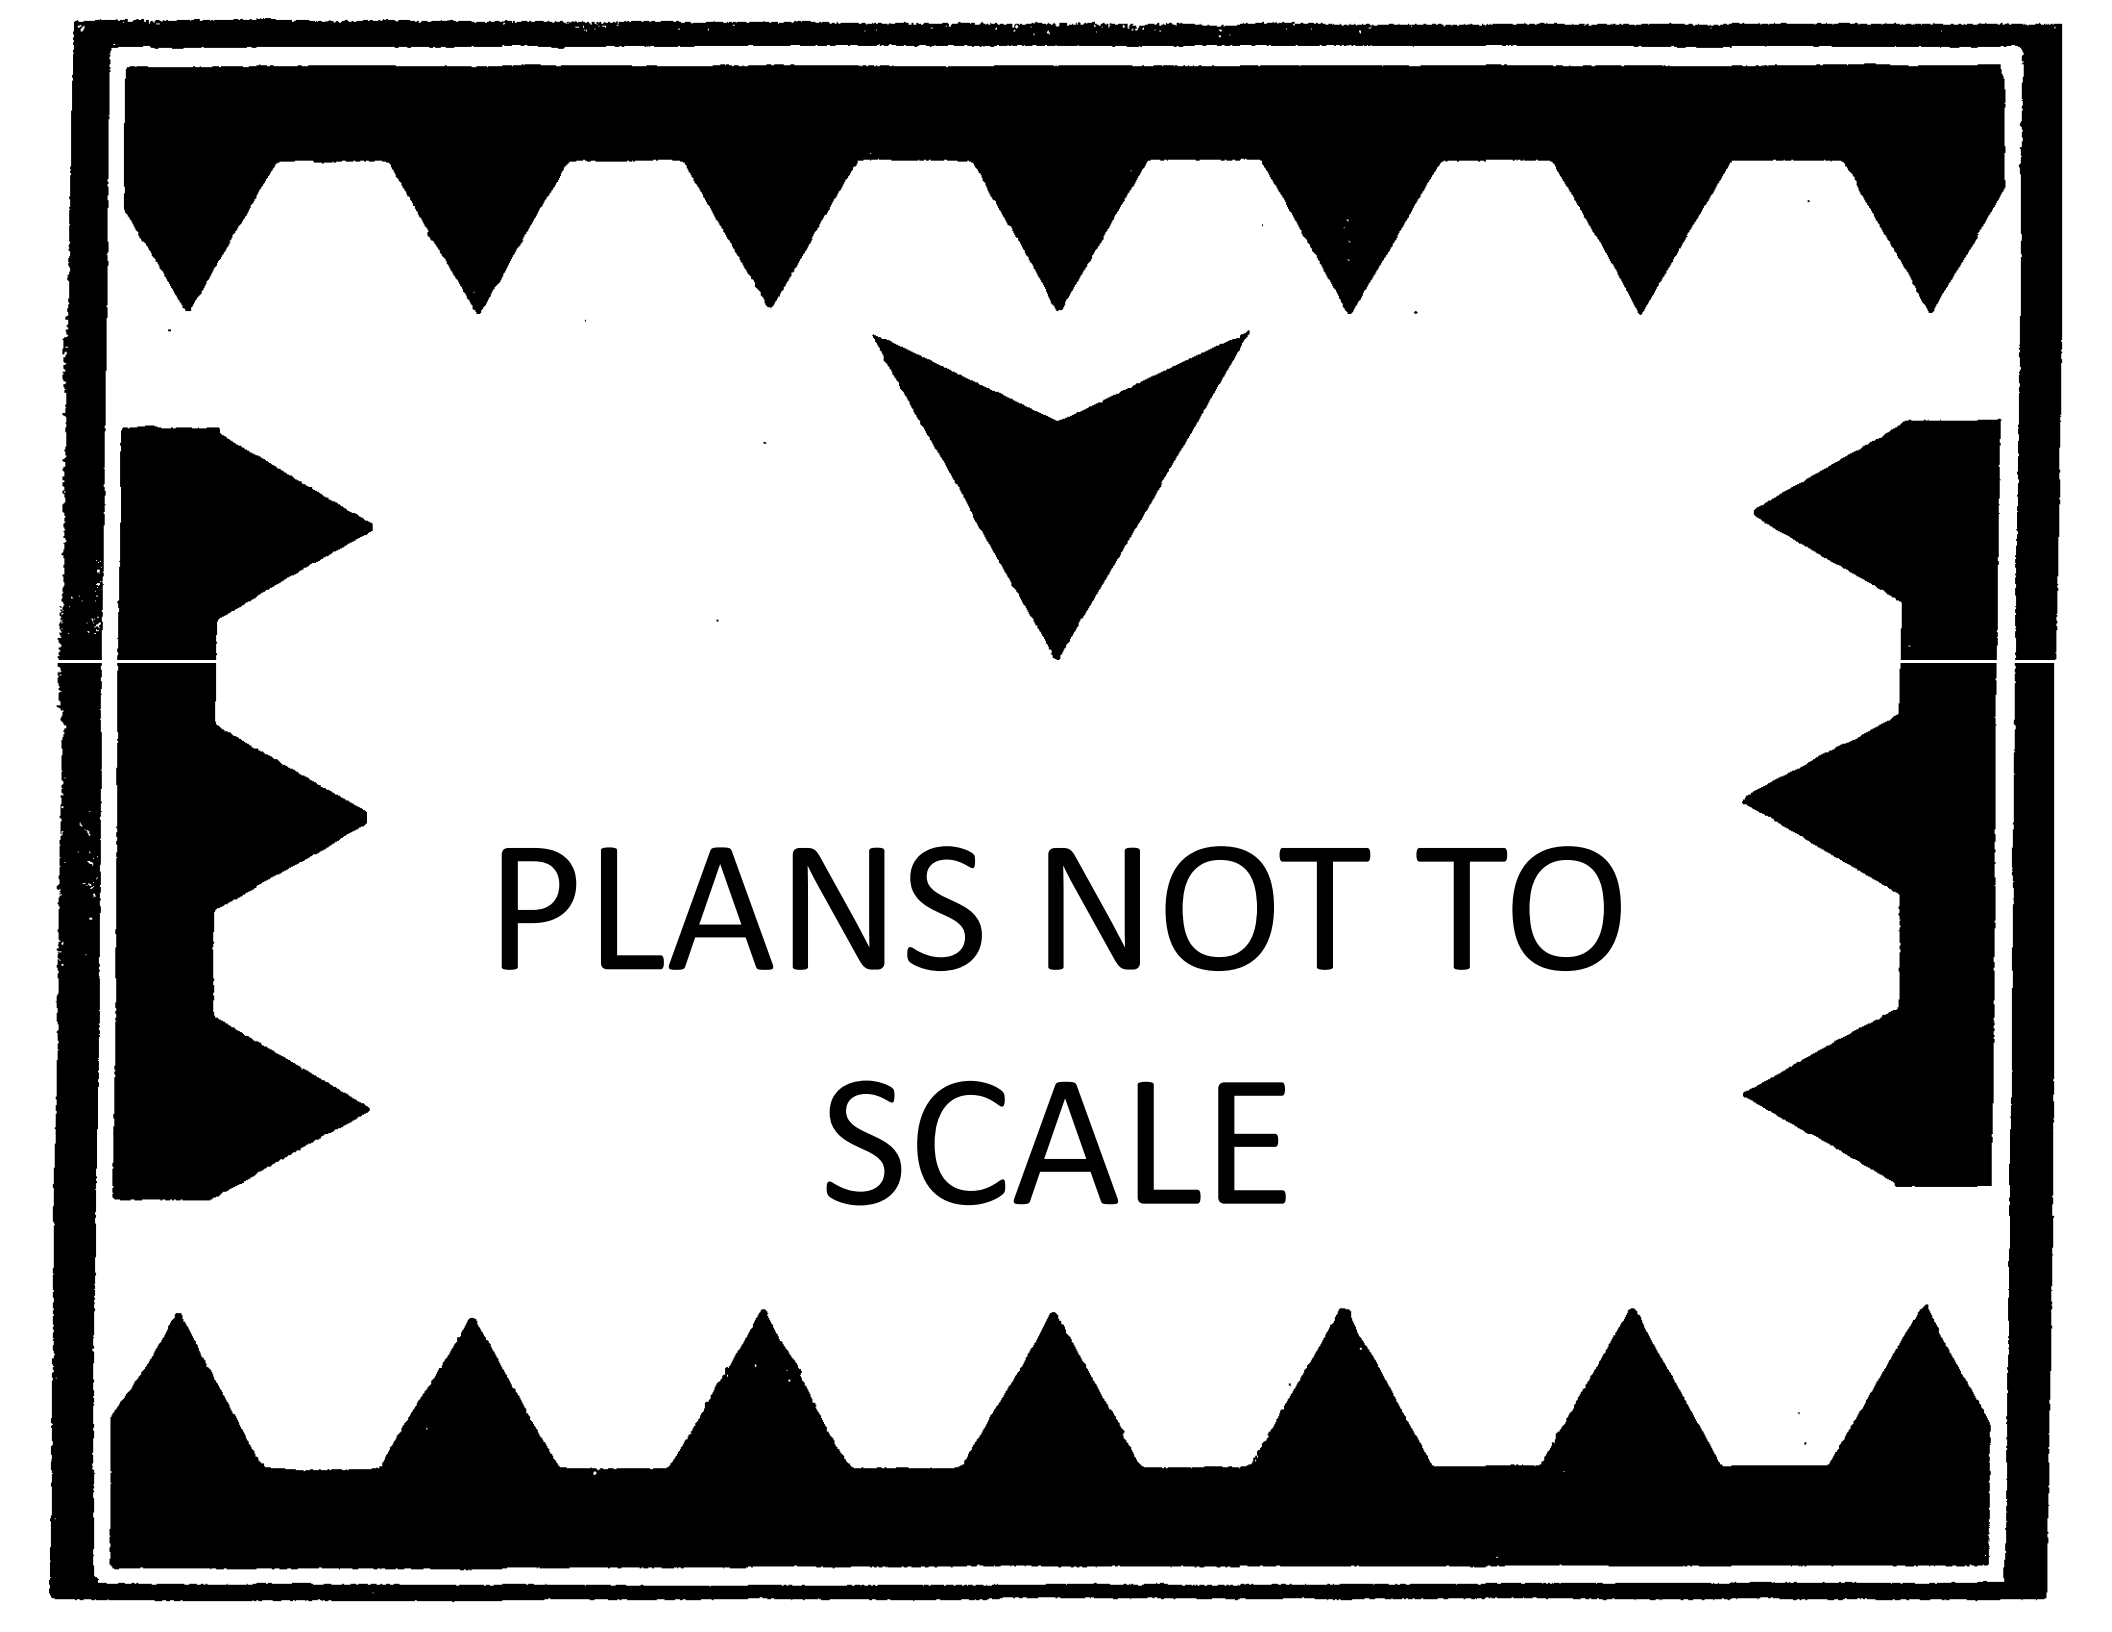

PLANS NOT TO
SCALE

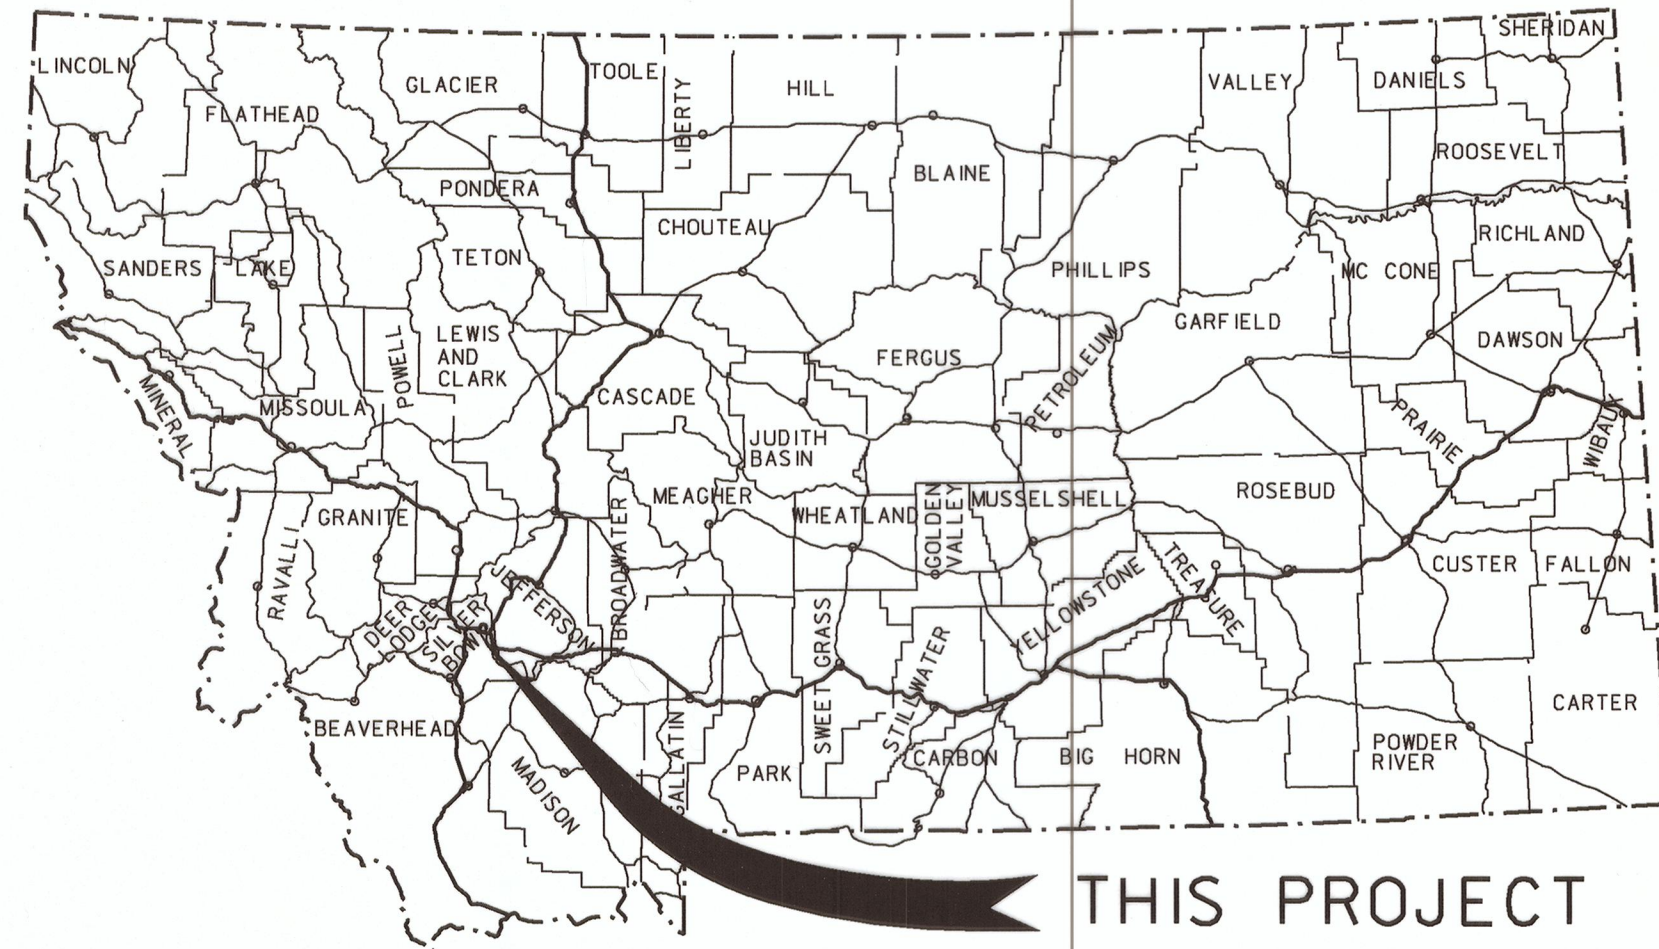

THIS PROJECT

MONTANA DEPARTMENT OF TRANSPORTATION

STATE	RIGHT OF WAY ID.	SHEET NO.	TOTAL SHEETS
MONTANA	IM 15-2(97)125	1	5
PROJECT NUMBER 4291-097		BUTTE AREA STRUCTURES	

RIGHT OF WAY PLAN OF FEDERAL AID PROJECT IM 15-2(97)125 BUTTE AREA STRUCTURES SILVER BOW COUNTY

CSP = 0.99929094

1.23 Kilometers

CONVENTIONAL SIGNS

PROPOSED RIGHT OF WAY LINE	---
EXISTING RIGHT OF WAY LINE	---
RAILROAD RIGHT OF WAY LINE	---
RIGHT OF WAY BASELINE	---
STK'D CENTERLINE	---
SECTION LINE	---
OWNERSHIP BOUNDARY	---
FULL ACCESS CONTROL	AC AC
LIMITED ACCESS CONTROL	/// ///
EXISTING ACCESS CONTROL	/// ///
PRESENT TRAVELED WAY (P.T.W.)	---
FENCE LINE	---
EXISTING GUARDRAIL	---
PROPOSED GUARDRAIL	---
GATE IN FENCE	---
CATTLE GUARD: EXIST. - PROPOSED	---
SECTION CORNER	FOUND UNFOUND
1/4 SECTION CORNER	FOUND UNFOUND
CLOSING CORNER	FOUND UNFOUND
MEANDER CORNER	FOUND UNFOUND
CENTER OF SECTION	FOUND UNFOUND
RIGHT OF WAY MONUMENT	FOUND UNFOUND
PROPERTY CORNER PIN	FOUND UNFOUND
POWER POLE IN PLACE	FOUND UNFOUND
TELEPHONE POLE IN PLACE	FOUND UNFOUND
TELEGRAPH POLE IN PLACE	FOUND UNFOUND
LIGHT POLE	FOUND UNFOUND
PROPOSED CULVERT	---
EXISTING CULVERT	---
OUTLET DITCH	---
INLET DITCH	---
EXISTING DITCH	---
CHANNEL CHANGES	---
DITCH BLOCK	---
RIPRAP	---
BRIDGES	---
RAILROADS	---
PARCEL NUMBERS	---
APPROACH: EXIST.- PROPOSED	---

* PARCELS 4 & 6 AUTHORIZED BY FHWA

ASSOCIATED PROJECT
ID.


IM-IBRC 15-2(75)125 PE

RELATED PROJECTS

I-IG-15-2(5)126

FHWA/MDT APPROVAL 5-9-06 * 9/1/09

MAP REVISED 2-21-07

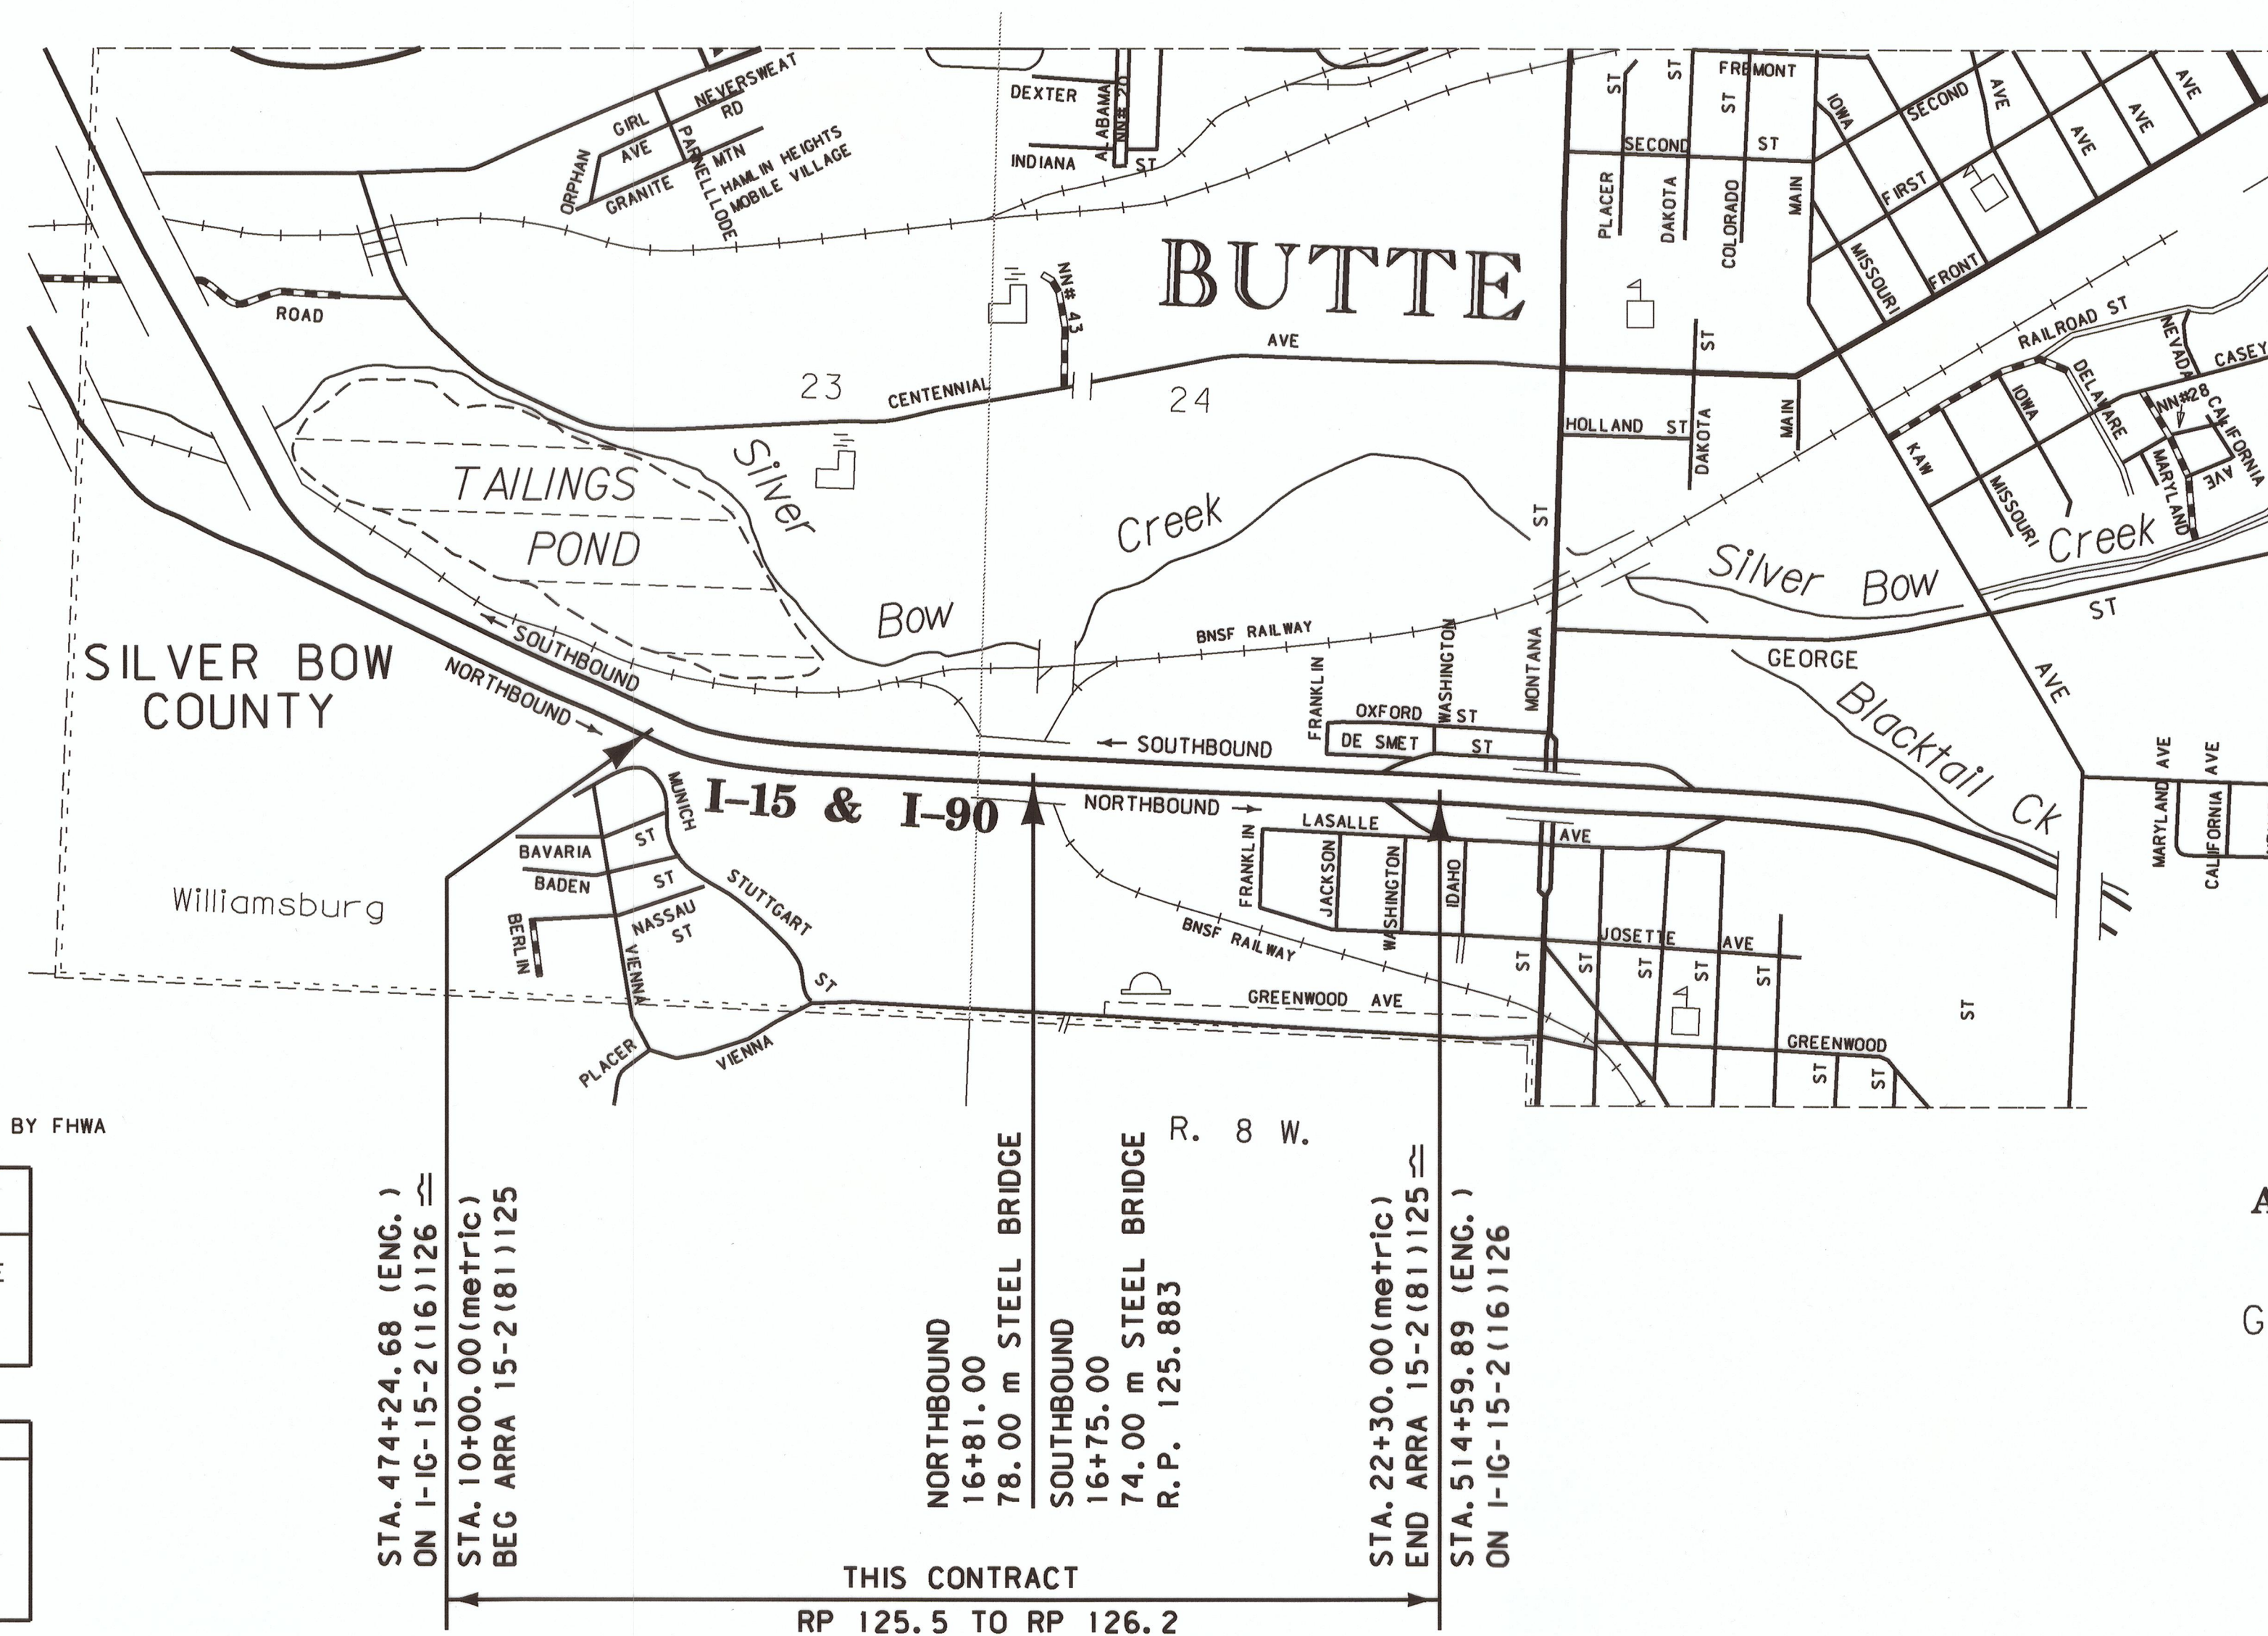SEE SHEET NO. 2 FOR OWNERSHIP
NAMES, ADDRESSES, AREAS, ETC.FOR EXISTING R/W RETRACEMENT, SEE
CERTIFICATE OF SURVEY NO. 753-A

A CONTROLLED ACCESS FACILITY

ACCESS CONTROL WAS PURCHASED UNDER
PROJECT NO. I-IG-15-2(5)126.

GRID STATE PLANE COORDINATES

THIS IS A STATE PLANE COORDINATE PROJECT.
ALL DIMENSIONS, DISTANCES AND AREAS ON THIS
PROJECT ARE GRID, EXCEPT FOR THE EXISTING
R/W WIDTH DIMENSION, WHICH IS RECORD. THE
COMBINATION SCALE FACTOR IS 0.99929094

NOTES: 1. ALL MEASUREMENTS ARE METRIC EXCEPT AS NOTED

IM 15-2(97)125 SHT 1 OF 5

			OWNERSHIP																	
PARCEL	NAME		ADDRESS	TOTAL	AREA	GROSS R/W AREA		EX. EASE. AREA		NET AREA		REMAINDER				CONST. PMT. AREA		EASE. AREA		SHEET NO.
				METRIC	ENGLISH	METRIC	ENGLISH	METRIC	ENGLISH	METRIC	ENGLISH	LEFT		RIGHT		METRIC	ENGLISH	METRIC	ENGLISH	
												METRIC	ENGLISH	METRIC	ENGLISH					
1	STATE OF MONTANA	BUTTE MONTANA	59701-0000	FOR OWNER	NOTIFICATION	ONLY														3
2	STATE OF MONTANA	BUTTE MONTANA	59701-0000	FOR OWNER	NOTIFICATION	ONLY														3
3	MYHRE ADVERTISING	1 S MONTANA AVE. HELENA MONTANA	59601-5156	FOR OWNER	NOTIFICATION	ONLY														3
4	ARCO ENVIRONMENTAL REMEDIATION	PO BOX 869205 PLANO TEXAS	75086-9205															0.096 ha	0.24 AC	3, 4
5	ARCO ENVIRONMENTAL REMEDIATION	PO BOX 869205 PLANO TEXAS	75086-9205	FOR OWNER	NOTIFICATION	ONLY														3
6	MONTANA POLE TREATING PLANT	PO BOX 3506 BUTTE MONTANA	59702-3506															0.075 ha	0.19 AC	3, 4
7	BURLINGTON NORTHERN & SANTA FE RR	2650 LOU MENK Dr FT WORTH TEXAS	76131															0.035 ha	0.09 AC	4
8	NORTHWESTERN ENERGY			FOR OWNER	NOTIFICATION	ONLY														4, 5
9	BRANDON LEGG DEVELOPMENT CORP. A MONTANA CORPORATION	PO BOX 3512 BUTTE MONTANA	59702-3512	FOR OWNER	NOTIFICATION	ONLY														4, 5
10	SCHOOL DISTRICT#1	111 N MONTANA BUTTE MONTANA	59701-9219	FOR OWNER	NOTIFICATION	ONLY														5
11	DONALD C. & KRISTIE K. KENT	1901 S JACKSON BUTTE MONTANA	59701-3015	FOR OWNER	NOTIFICATION	ONLY														5
12	THE LOCH FAMILY TRUST			FOR OWNER	NOTIFICATION	ONLY														5
	ERICH & KLARA LOCH TRUSTEES	603 DESMET BUTTE MONTANA	59701-3003																	
	NPI CHRISTINA L CASABLANCA	314 OXFORD BUTTE MONTANA	59701																	
13	JOSEPH JOVICK & JENNIFER BLOW	1901 S JACKSON BUTTE MONTANA	59701-3016	FOR OWNER	NOTIFICATION	ONLY														5
14	THE LOCH FAMILY TRUST																			5
	ERICH & KLARA LOCH TRUSTEES	603 DESMET BUTTE MONTANA	59701-3003	FOR OWNER	NOTIFICATION	ONLY														
15	WILLIAM R OASE	1903 S WASHINGTON BUTTE MONTANA	59701-3037	FOR OWNER	NOTIFICATION	ONLY														5
16	THE LOCH FAMILY TRUST																			5
	ERICH & KLARA LOCH TRUSTEES	603 DESMET BUTTE MONTANA	59701-3003	FOR OWNER	NOTIFICATION	ONLY														
	NPI CHRISTINA L CASABLANCA	314 OXFORD BUTTE MONTANA	59701																	
17	THE LOCH FAMILY TRUST			FOR OWNER	NOTIFICATION	ONLY														5
	ERICH & KLARA LOCH TRUSTEES	603 DESMET BUTTE MONTANA	59701-3003																	
18	JACK R & ARLENE RAE TIMMER	1906 S WASHINGTON BUTTE MONTANA	59701-3038	FOR OWNER	NOTIFICATION	ONLY														5
19	NORTHWESTERN ENERGY			FOR OWNER	NOTIFICATION	ONLY														5
20	ROYCE & MARIE FOX	1903 IDAHO BUTTE MONTANA	59701-3007	FOR OWNER	NOTIFICATION	ONLY														5
21	JOHN & CAROLYN GOODY	306 OXFORD BUTTE MONTANA	59701-3034	FOR OWNER	NOTIFICATION	ONLY														5
22	RUTH R DOLTAR	1904 IDAHO BUTTE MONTANA	59701-3008	FOR OWNER	NOTIFICATION	ONLY														5
23	CENEX PETROLEUM INC.	PO BOX 64124 SAINT PAUL MN	55164-0124	FOR OWNER	NOTIFICATION	ONLY														5
24	DAVID L SUTEY	45 N LAKE DRIVE BUTTE MONTANA	59701-3858	FOR OWNER	NOTIFICATION	ONLY														5
25	IB E W LOCAL UNION # 44	1901 S MONTANA BUTTE MONTANA	59701-3022	FOR OWNER	NOTIFICATION	ONLY														5

STATE	RIGHT OF WAY ID.	SHEET NO.	TOTAL SHEETS
MONTANA	IM 15-2(97)125	2	5
PROJECT NUMBER 4291-097			
BUTTE AREA STRUCTURES			

GRID STATE PLANE COORDINATES

THIS IS A STATE PLANE COORDINATE PROJECT. ALL DIMENSIONS, DISTANCES AND AREAS ON THIS PROJECT ARE GRID, EXCEPT FOR THE EXISTING R/W WIDTH DIMENSION, WHICH IS RECORD. THE COMBINATION SCALE FACTOR IS 0.99929094

FOR EXISTING R/W RETRACEMENT, SEE CERTIFICATE OF SURVEY NO. 753-A

- NOTES: 1. ALL MEASUREMENTS ARE METRIC EXCEPT AS NOTED
2. THE PROPOSED R/W LINE WHERE A SPIRAL CURVE TRANSITION IS USED IS A CHORD RATHER THAN A CONCENTRIC CURVE.
3. THE ENGLISH AREAS ARE FOR INFORMATIONAL PURPOSES ONLY.
4. ALL STATIONS AND OFFSETS FOR R/W BREAKS ARE IN REFERENCE TO THE R/W BASELINE.

* PARCELS 4 & 6 AUTHORIZED FHWA

BACKSLOPE LIMITS INCLUDE ROUNDING			
CONSTRUCTION LIMITS:			
		CUT SECTION	TOP OF CUT
		TOE OF FILL	DITCH BOTTOM
FHWA/DOT APPROVAL		5-9-06	* 9/1/09
MAP REVISED		7-11-06	2-21-07 3-17-09


MONTANA
DEPARTMENT OF TRANSPORTATION

RIGHT OF WAY PLAN
SILVER BOW COUNTY

SEE SHEET NO. 2 FOR OWNERSHIP NAMES, ADDRESSES, AREAS, ETC.

STATE	RIGHT OF WAY ID.	SHEET	TOTAL
		NO.	SHEETS
MONTANA	IM 15-2(97)125	3	5
PROJECT NUMBER		4291-097	
BUTTE AREA STRUCTURES			

ACCESS CONTROL WAS PURCHASED UNDER
PROJECT NO. 1-IG-15-2(5)126.

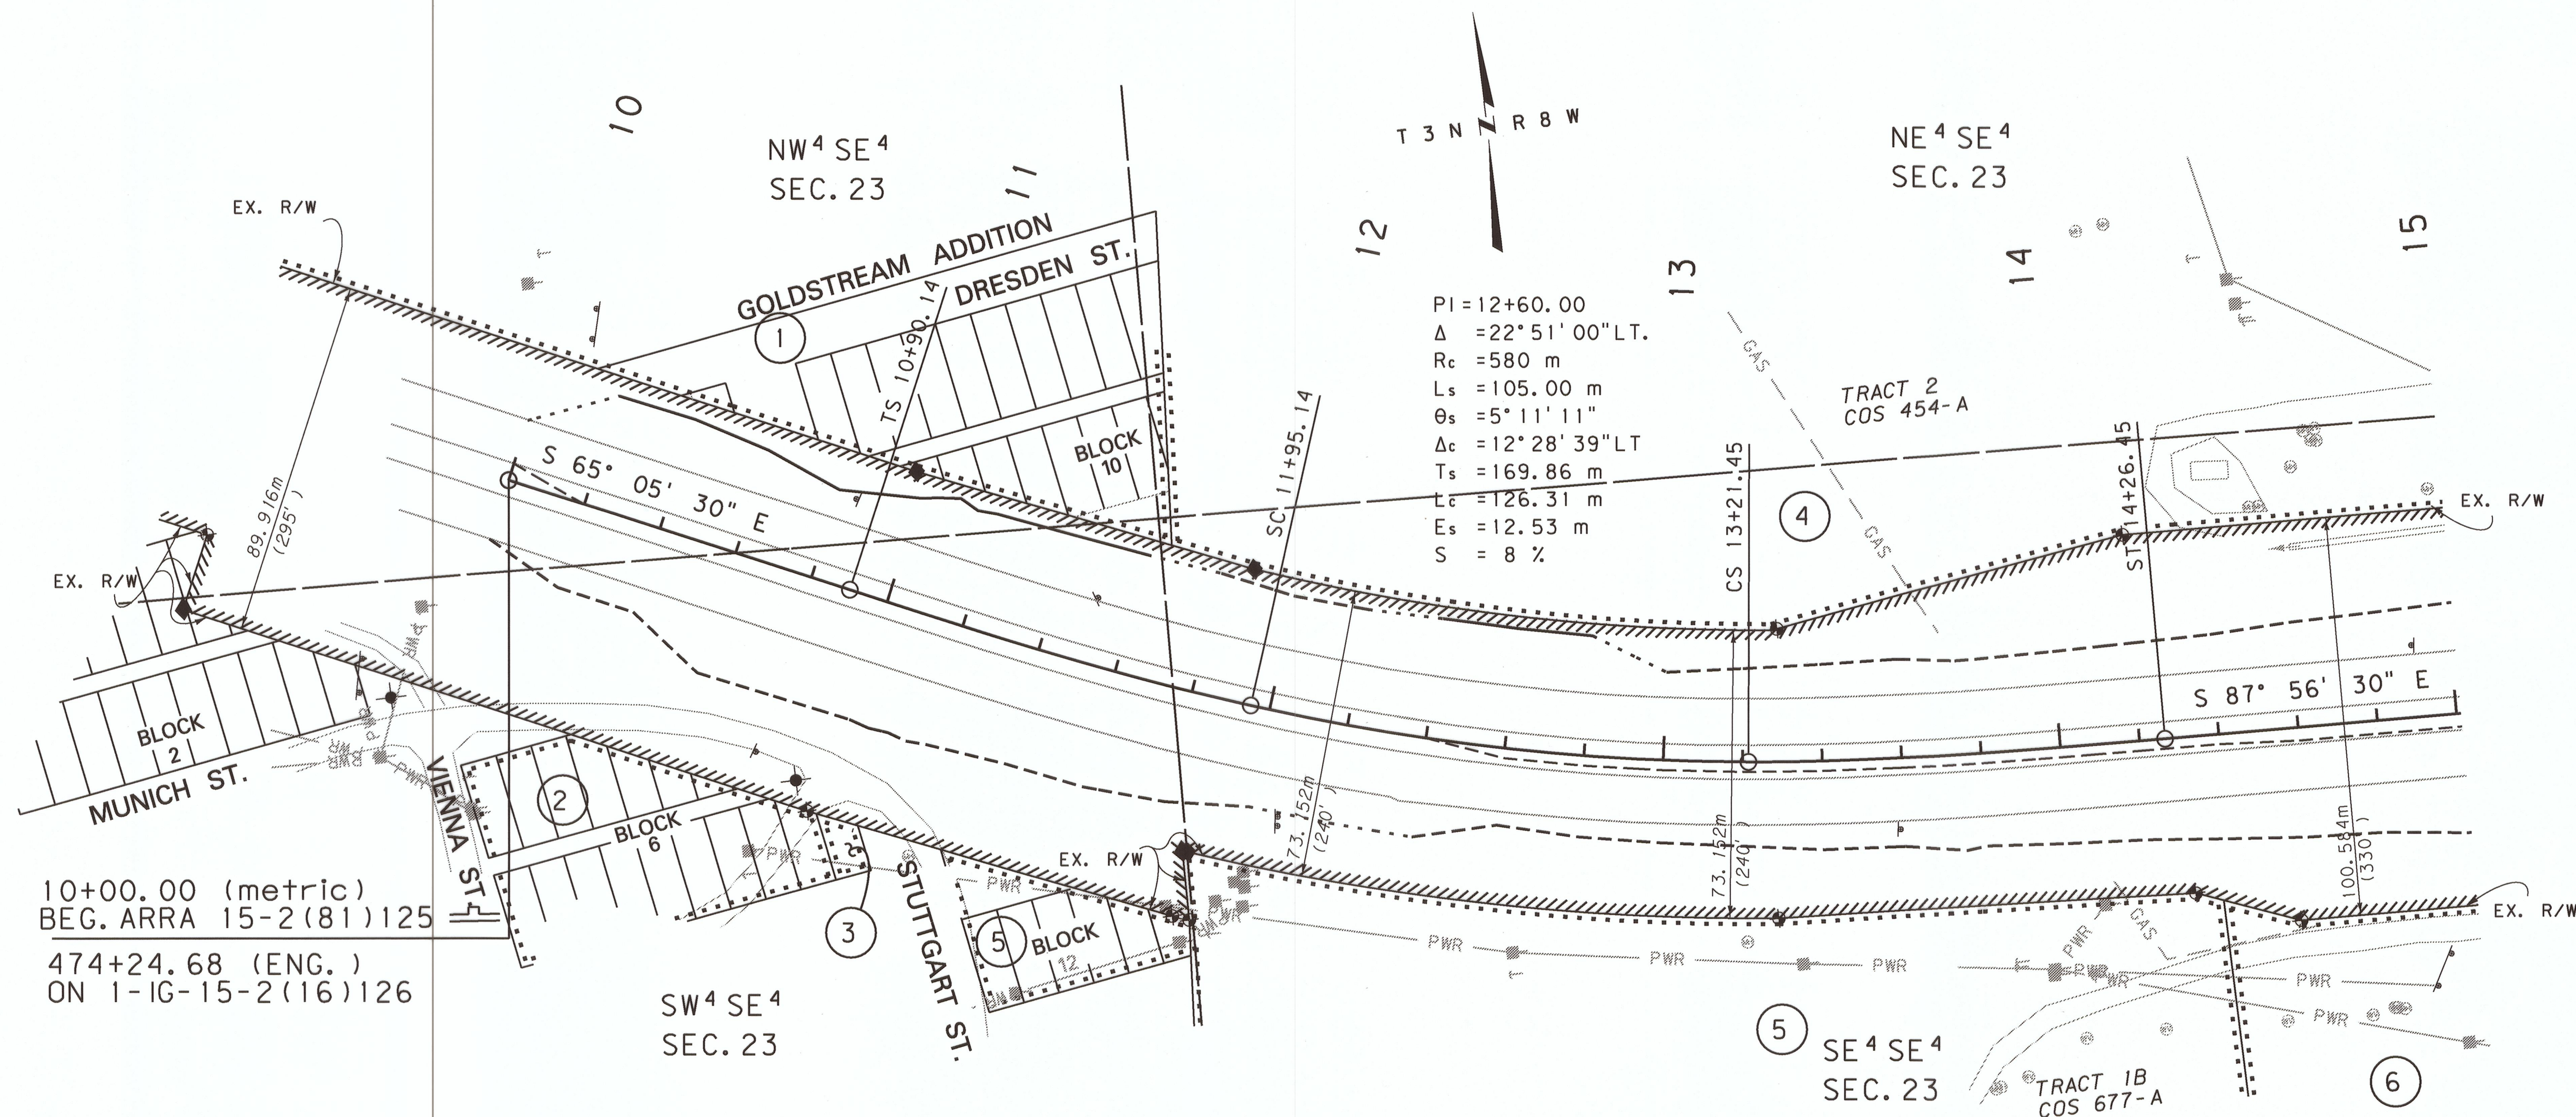

GRID STATE PLANE COORDINATES

THIS IS A STATE PLANE COORDINATE PROJECT.
ALL DIMENSIONS, DISTANCES AND AREAS ON THIS
PROJECT ARE GRID, EXCEPT FOR THE EXISTING
R/W WIDTH DIMENSION, WHICH IS RECORD. THE
COMBINATION SCALE FACTOR IS 0.99929094

FOR EXISTING R/W RETRACEMENT, SEE
CERTIFICATE OF SURVEY NO. 753-A

- NOTES: 1. ALL MEASUREMENTS ARE METRIC EXCEPT AS NOTED
2. THE PROPOSED R/W LINE WHERE A SPIRAL CURVE
TRANSITION IS USED IS A CHORD RATHER THAN A
CONCENTRIC CURVE.
3. THE ENGLISH AREAS ARE FOR INFORMATIONAL
PURPOSES ONLY.
4. ALL STATIONS AND OFFSETS FOR R/W BREAKS ARE
IN REFERENCE TO THE R/W BASELINE.

* PARCELS 4 & 6 AUTHORIZED BY FHWA

BACKSLOPE LIMITS INCLUDE ROUNDING CONSTRUCTION LIMITS:	CUT SECTION TOE OF FILL
FHWA/DOT APPROVAL	5-9-06 * 9/1/09
MAP REVISED	2-21-07

MONTANA DEPARTMENT OF TRANSPORTATION
RIGHT OF WAY PLAN SILVER BOW COUNTY
SCALE 1"=1000
0 50M 100M

IM 15-2(97)125 SHT 3 OF 5

STATE	RIGHT OF WAY ID.	SHEET	TOTAL
		NO.	SHEETS
MONTANA	IM 15-2(97)125	4	5

PROJECT NUMBER 4291-097

BUTTE AREA STRUCTURES

ACCESS CONTROL WAS PURCHASED UNDER

PROJECT NO. I-IG-15-2(5)126.

SEE SHEET NO. 2	FOR OWNERSHIP NAMES, ADDRESSES, AREAS, ETC.
-----------------	---

MDTA
MONTANA DEPARTMENT
OF TRANSPORTATION

MONTANA

RDRW

c:\dgn\4291rap\n001.dgn
5/18/2015
1:03:00 PM
1 2 3 CPS - U2573

GRID STATE PLANE COORDINATES

THIS IS A STATE PLANE COORDINATE PROJECT.
ALL DIMENSIONS, DISTANCES AND AREAS ON THIS
PROJECT ARE GRID, EXCEPT FOR THE EXISTING
R/W WIDTH DIMENSION, WHICH IS RECORD. THE
COMBINATION SCALE FACTOR IS 0.99929094

FOR EXISTING R/W RETRACEMENT, SEE
CERTIFICATE OF SURVEY NO. 753-A

P. O. T. 15+79.30 IS S 02° 02' 32" W
479.28 m FROM THE W¹/₄ CORNER
OF SECTION 24. (FND 2.5" ALUM CAP)

T 3 N ~~N~~ R 8 W

NW⁴ SW⁴
SEC. 24

NE 4 SW 4
SEC. 24

NE 4 SE 4
SEC. 23

SE 4 SE 4
SEC. 23

SW⁴ SW⁴
SEC. 24

SE 4 SW 4
SEC. 24

P.O.T. 15+79.30 IS N 02° 02' 32" E
330.11 m FROM THE SW CORNER
OF SECTION 24. (FND 3.5" ALUM CAP)

NOTES: 1. ALL MEASUREMENTS ARE METRIC EXCEPT AS NOTED

2. THE PROPOSED R/W LINE WHERE A SPIRAL CURVE TRANSITION IS USED IS A CHORD RATHER THAN A CONCENTRIC CURVE.

3. THE ENGLISH AREAS ARE FOR INFORMATIONAL PURPOSES ONLY.

4. ALL STATIONS AND OFFSETS FOR R/W BREAKS ARE IN REFERENCE TO THE R/W BASELINE.

* PARCELS 4 & 6 AUTHORIZED BY FHWA

BACKSLOPE LIMITS INCLUDE ROUNDING
CONSTRUCTION LIMITS:

CUT SECTION
TOE OF FILL

TOP OF CUT
DITCH BOTTOM

FHWA/DOT APPROVAL	5-9-06	* 9/1/09
MAP REVISED	7-11-06	2-21-07 3-17-09

MONTANA
DEPARTMENT OF TRANSPORTATION


RIGHT OF WAY PLAN
SILVER BOW COUNTY
SCALE 1:1000

IM 15-2(97)125 SHT 4 OF 5

SEE SHEET NO. 2 FOR OWNERSHIP NAMES, ADDRESSES, AREAS, ETC.

STATE	RIGHT OF WAY ID.	SHEET NO.	TOTAL SHEETS
MONTANA	IM 15-2(97)125	5	5
PROJECT NUMBER 4291-097			
BUTTE AREA STRUCTURES			

ACCESS CONTROL WAS PURCHASED UNDER
PROJECT NO. I-IG-15-2(5)126.

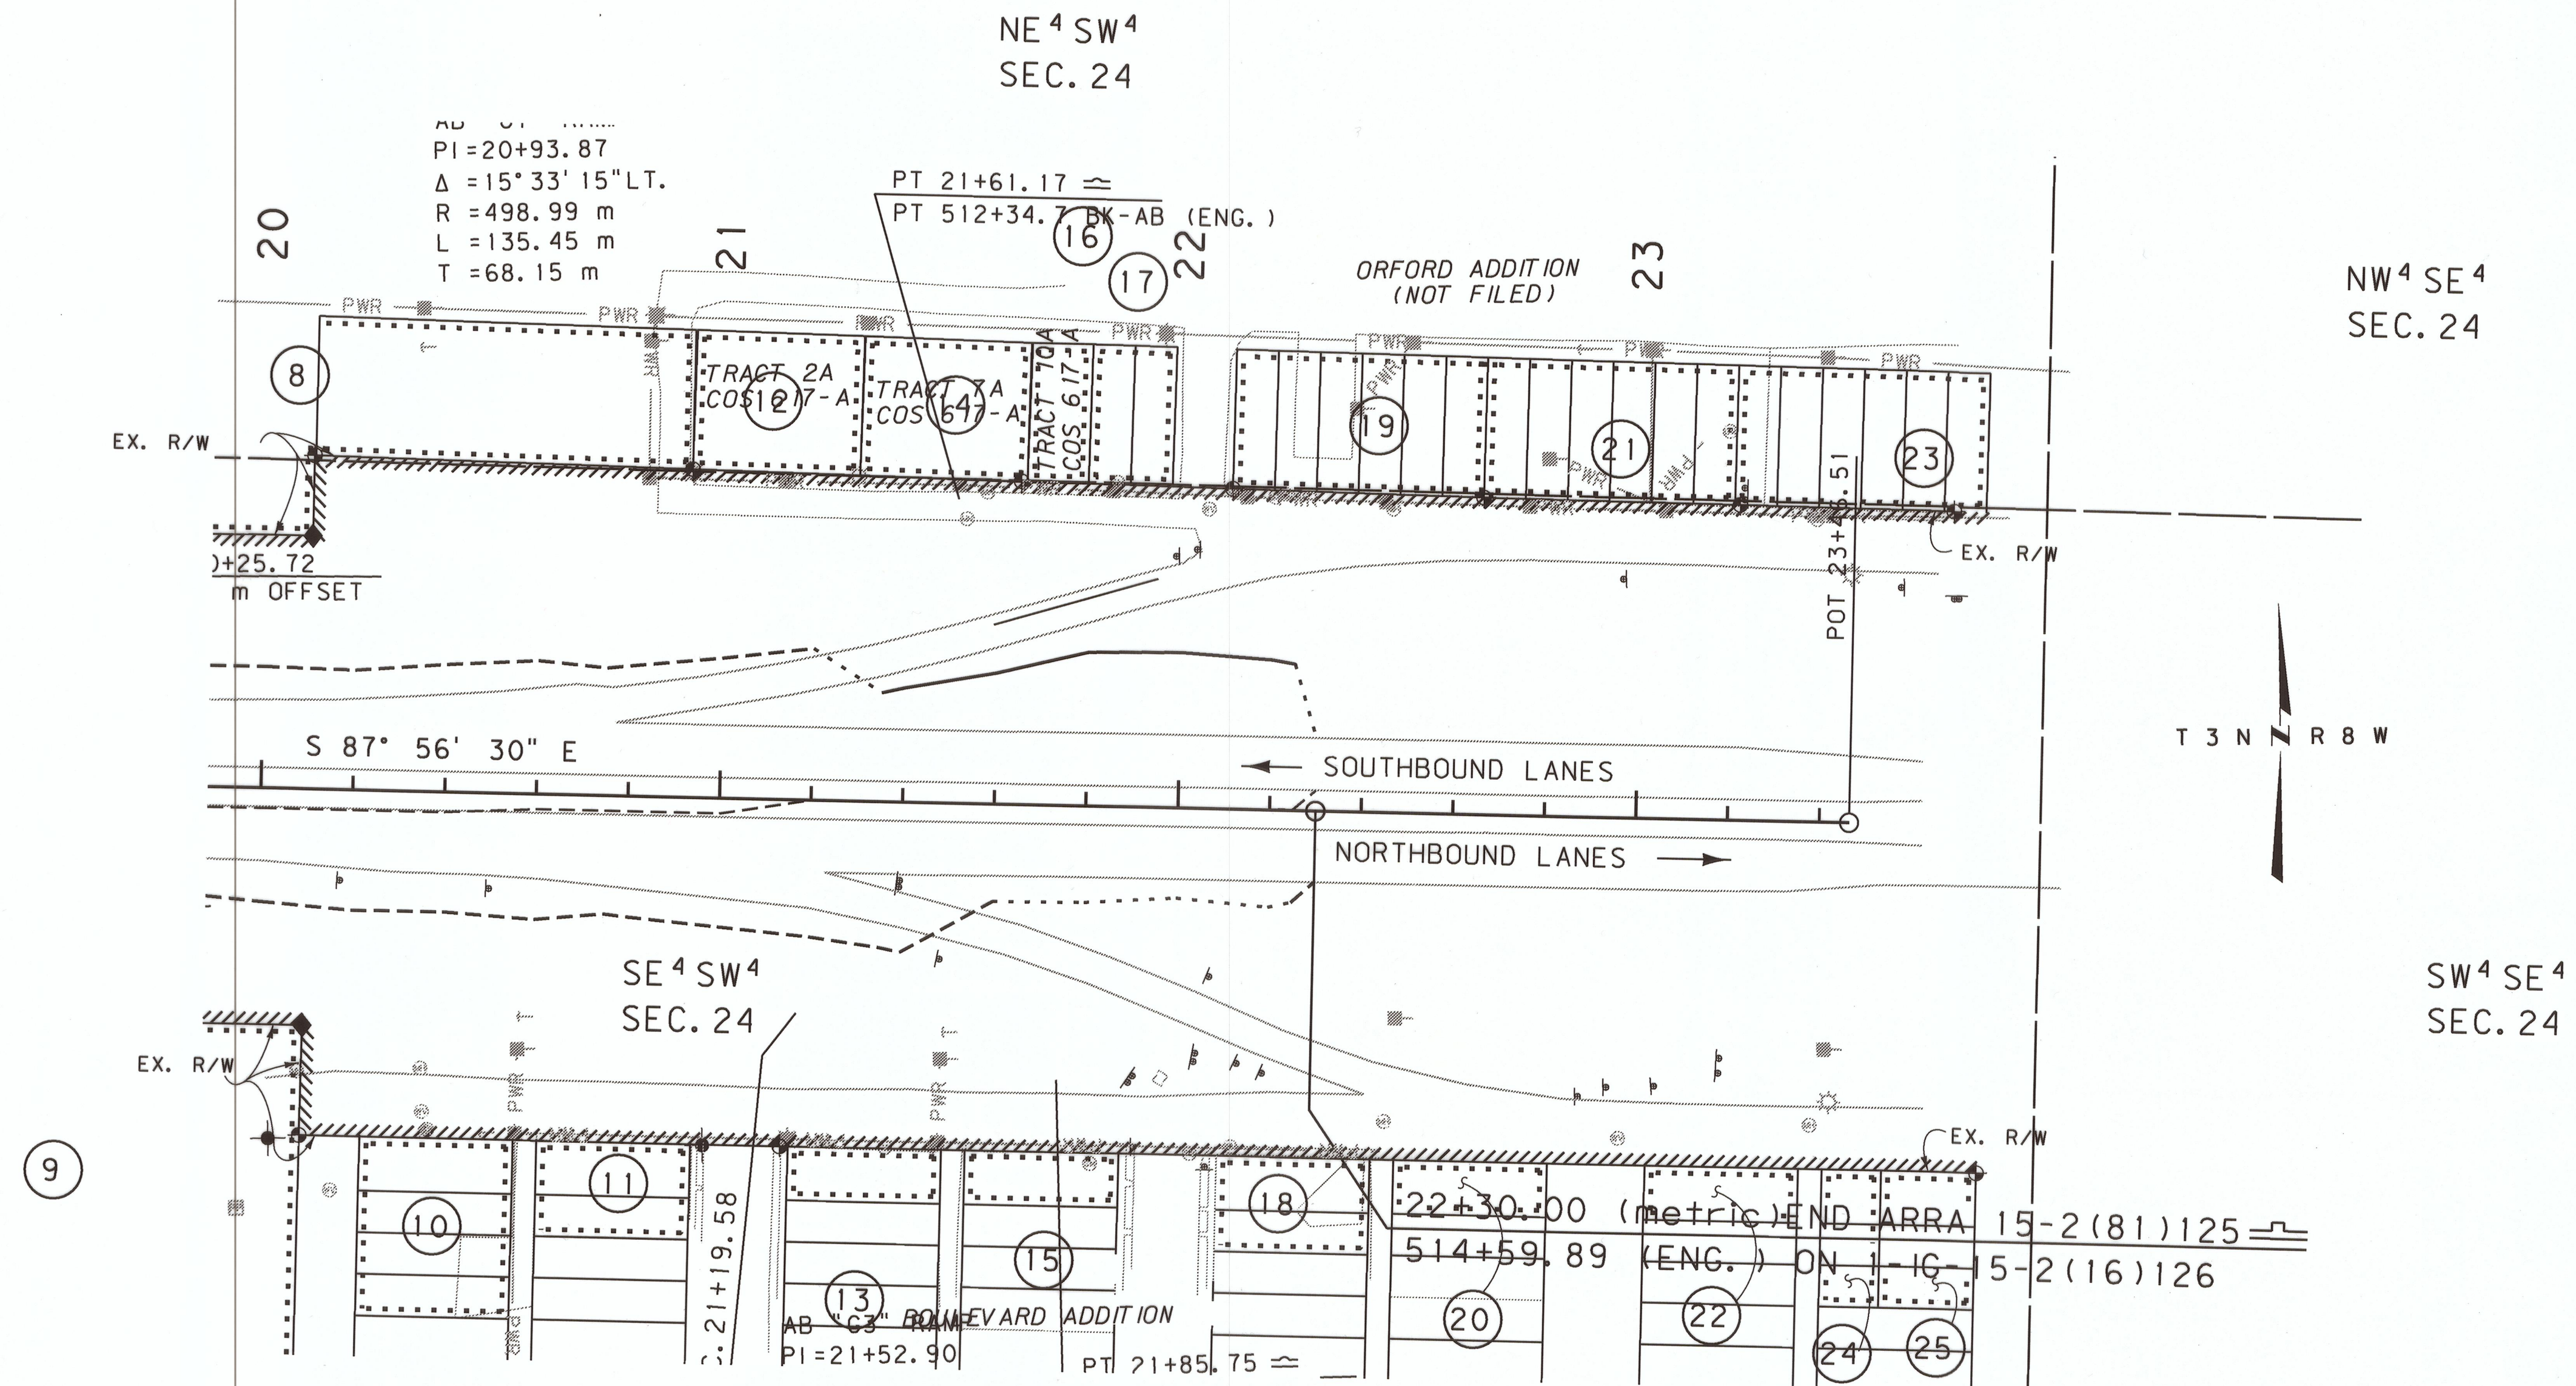

GRID STATE PLANE COORDINATES
THIS IS A STATE PLANE COORDINATE PROJECT.
ALL DIMENSIONS, DISTANCES AND AREAS ON THIS
PROJECT ARE GRID, EXCEPT FOR THE EXISTING
R/W WIDTH DIMENSION, WHICH IS RECORD. THE
COMBINATION SCALE FACTOR IS 0.99929094

FOR EXISTING R/W RETRACEMENT, SEE
CERTIFICATE OF SURVEY NO. 753-A

- NOTES: 1. ALL MEASUREMENTS ARE METRIC EXCEPT AS NOTED
2. THE PROPOSED R/W LINE WHERE A SPIRAL CURVE
TRANSITION IS USED IS A CHORD RATHER THAN A
CONCENTRIC CURVE.
3. THE ENGLISH AREAS ARE FOR INFORMATIONAL
PURPOSES ONLY.
4. ALL STATIONS AND OFFSETS FOR R/W BREAKS ARE
IN REFERENCE TO THE R/W BASELINE.

* PARCELS 4 & 6 AUTHORIZED BY FHWA

BACKSLOPE LIMITS INCLUDE ROUNDING
CONSTRUCTION LIMITS: CUT SECTION TOP OF CUT
TOE OF FILL DITCH BOTTOM

FHWA/DOT APPROVAL 5-9-06 * 9/1/09

MAP REVISED 2-21-07

MONTANA
DEPARTMENT OF TRANSPORTATION

RIGHT OF WAY PLAN
SILVER BOW COUNTY
SCALE 1"=1000

0 50M 100M