


PLANS

NOT

TO

SCALE

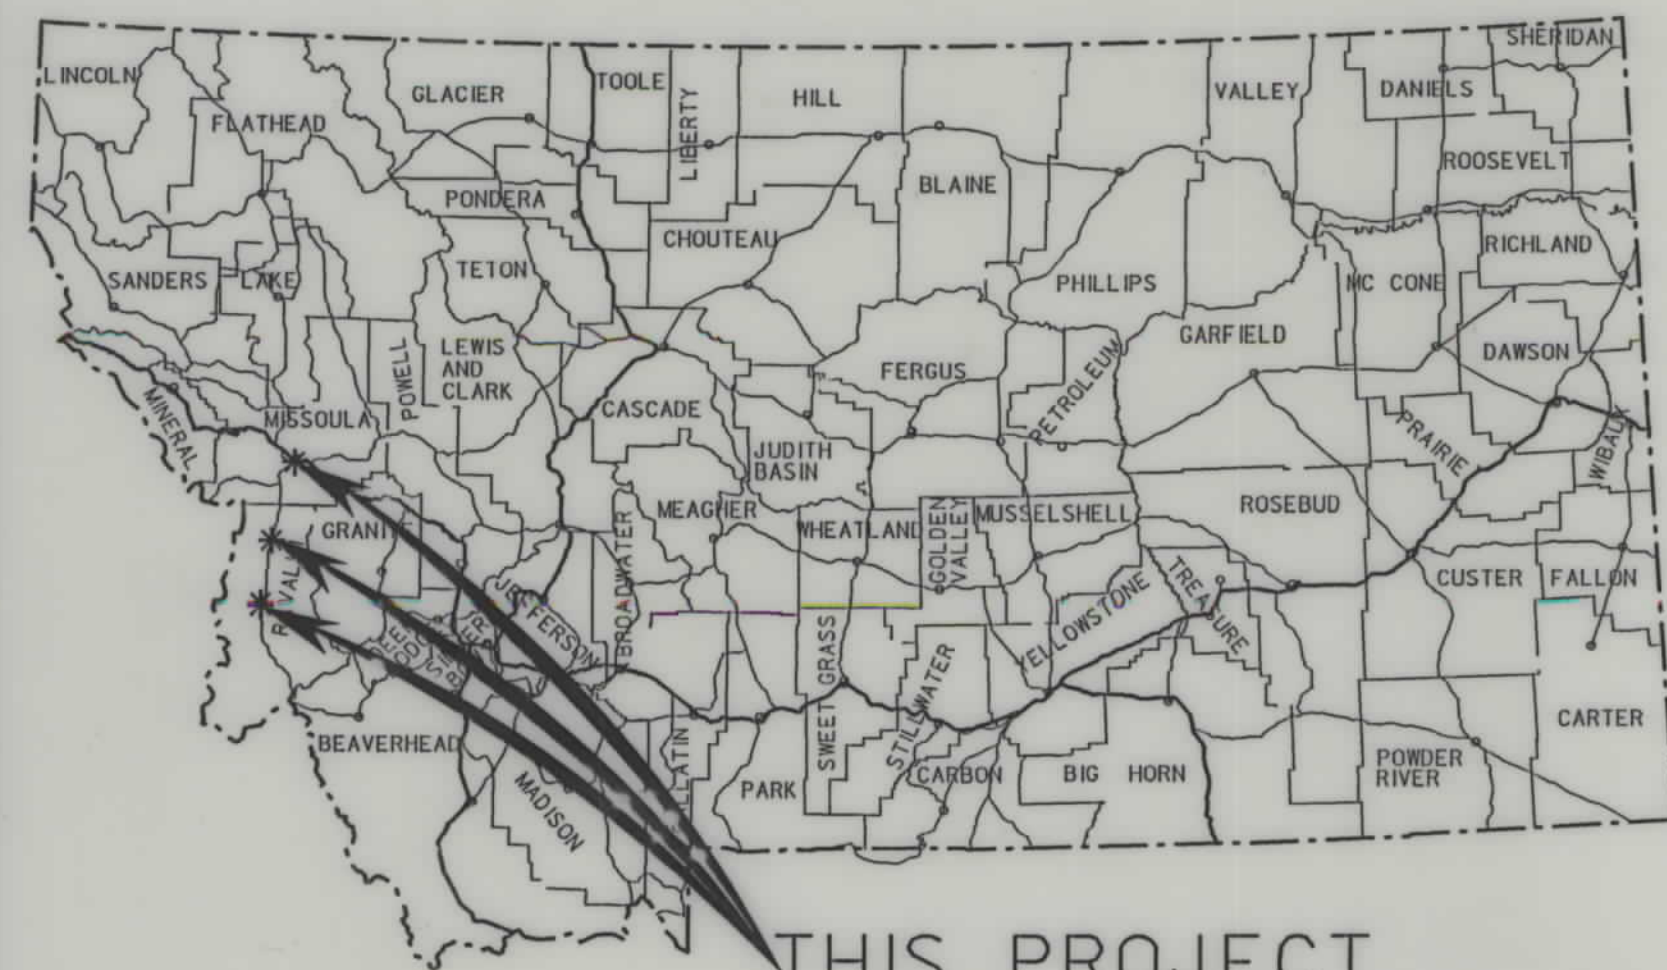

THIS PROJECT

MONTANA DEPARTMENT OF TRANSPORTATION


STATE	RIGHT OF WAY ID.	SHEET NO.	TOTAL SHEETS
MONTANA	BH 0002(711)	1	4
PROJECT NUMBER 4391-711			
D1 - SCOUR PROTECTION			

RIGHT OF WAY PLAN OF FEDERAL AID PROJECT BH 0002(711) D1 - SCOUR PROTECTION RAVALLI & MISSOULA COUNTIES

CONVENTIONAL SIGNS

PROPOSED RIGHT OF WAY LINE	---
EXISTING RIGHT OF WAY LINE	---
RAILROAD RIGHT OF WAY LINE	---
RIGHT OF WAY BASELINE	---
STK'D CENTERLINE	---
SECTION LINE	---
OWNERSHIP BOUNDARY	---
FULL ACCESS CONTROL	AC AC
LIMITED ACCESS CONTROL	///
EXISTING ACCESS CONTROL	///
PRESENT TRAVELED WAY (P.T.W.)	---
FENCE LINE	---
EXISTING GUARDRAIL	---
PROPOSED GUARDRAIL	---
GATE IN FENCE	---
CATTLE GUARD: EXIST. - PROPOSED	---
SECTION CORNER	FOUND UNFOUND
1/4 SECTION CORNER	---
CLOSING CORNER	---
MEANDER CORNER	---
CENTER OF SECTION	---
RIGHT OF WAY MONUMENT	---
PROPERTY CORNER PIN	---
POWER POLE IN PLACE	---
TELEPHONE POLE IN PLACE	---
TELEGRAPH POLE IN PLACE	---
LIGHT POLE	---
PROPOSED CULVERT	---
EXISTING CULVERT	---
OUTLET DITCH	---
INLET DITCH	---
EXISTING DITCH	---
CHANNEL CHANGES	CH. CH. 2
DITCH BLOCK	---
RIPRAP	---
BRIDGES	---
RAILROADS	---
PARCEL NUMBERS	---
APPROACH: EXIST.- PROPOSED	---

SITE 1 - S370
Bitterroot River

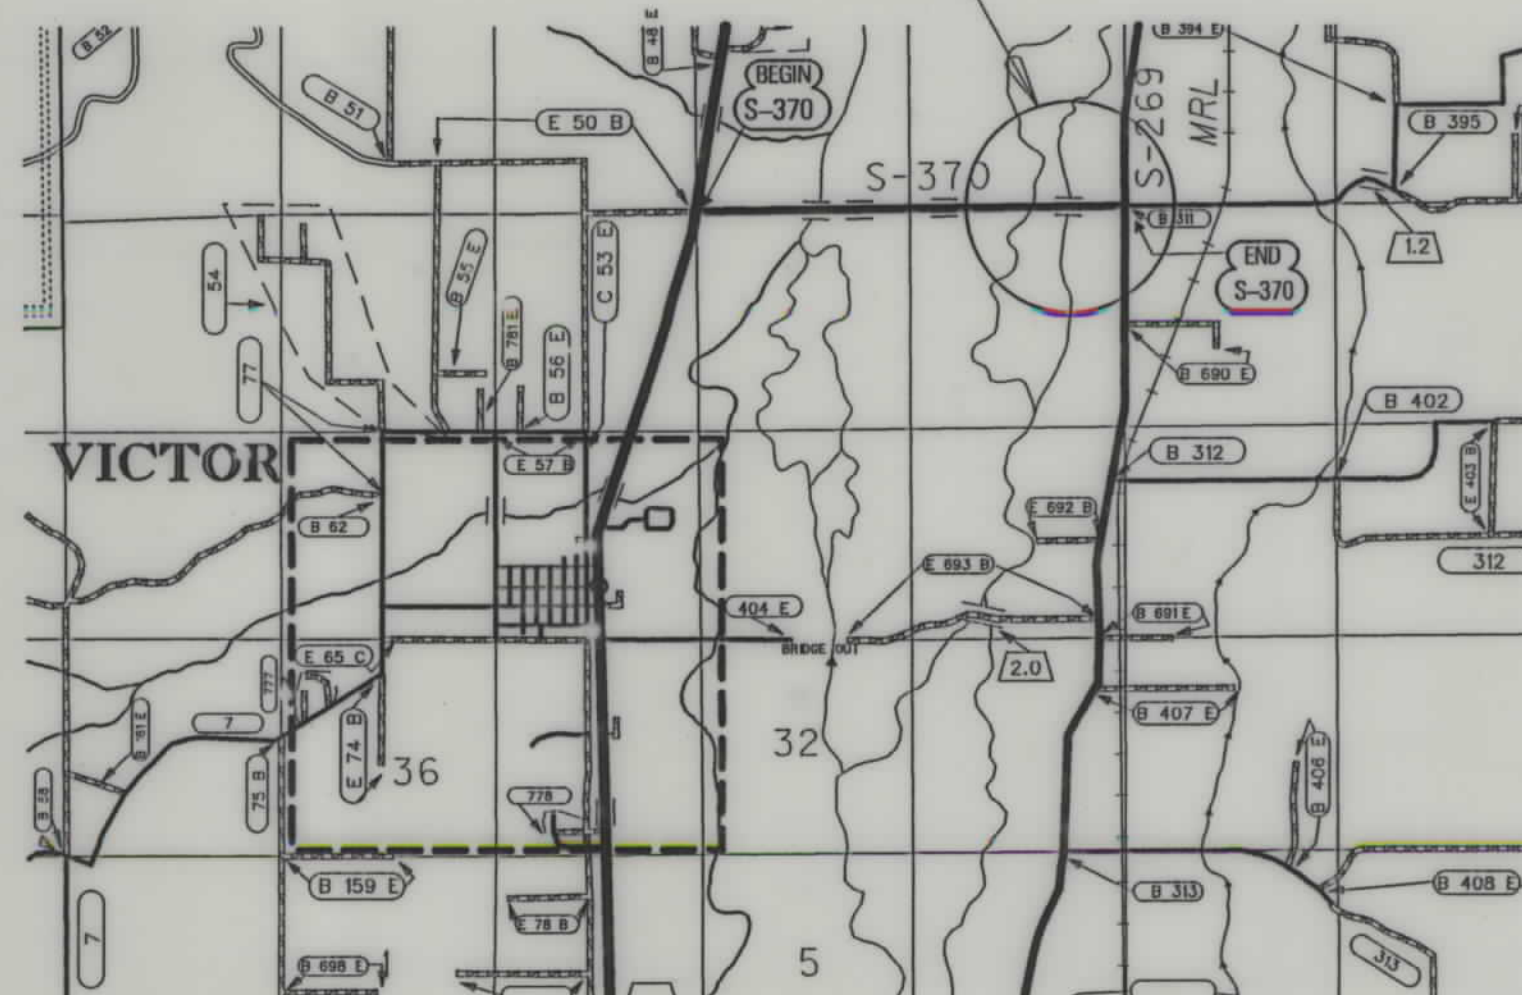


ASSOCIATED PROJECT ID.
I.C. BH 0002(577)
P.E. BH 0002(511)

RELATED PROJECTS




HAMILTON

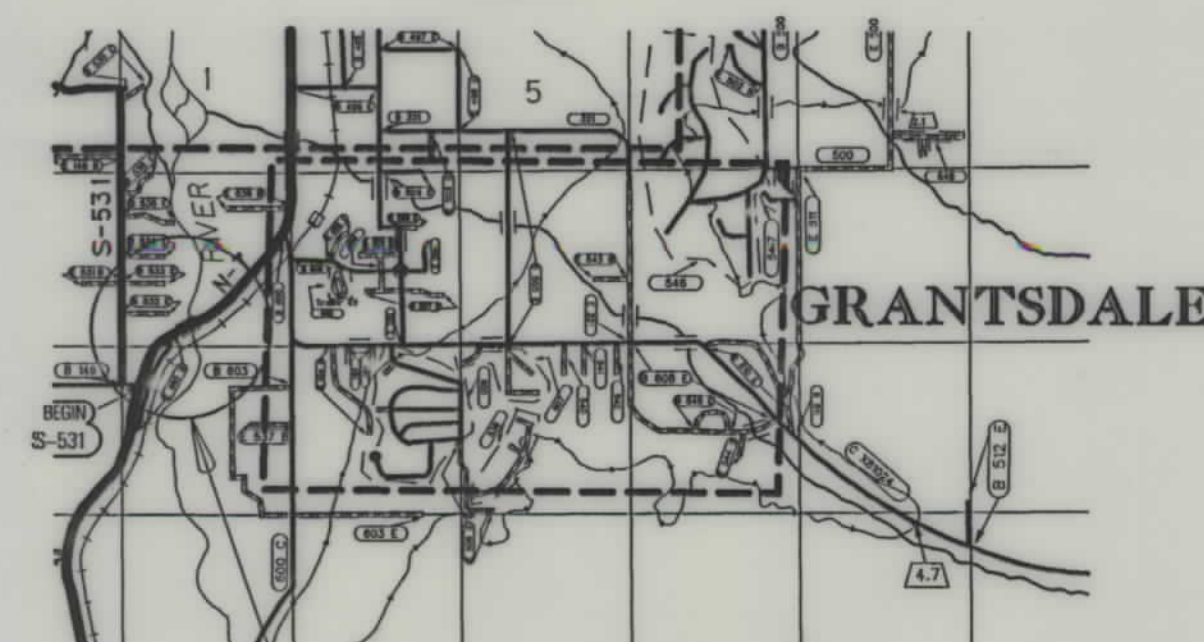

SITE 2 - P7
Bitterroot River

SEE SHEETS NO. 2-4 FOR OWNERSHIP
NAMES, ADDRESSES, AREAS, ETC.

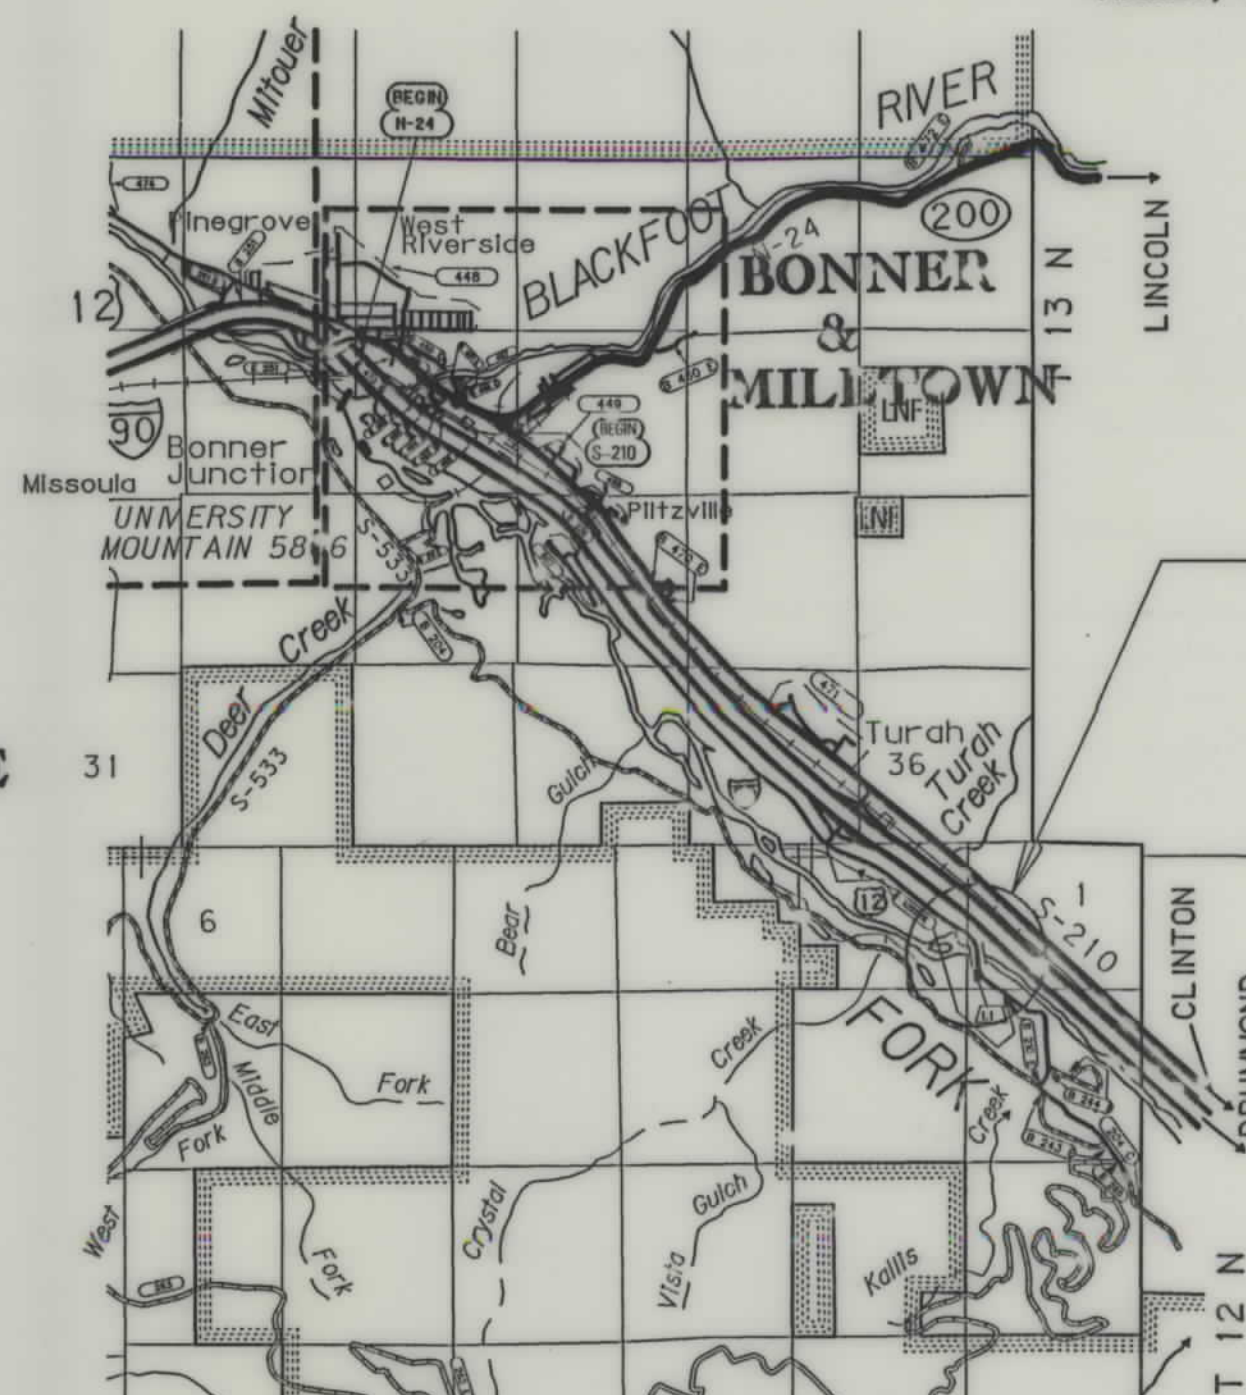

SITE 3 - L32210
Clark Fork

NOTES: 1. ALL MEASUREMENTS ARE METRIC EXCEPT AS NOTED




RDRW

...4391rap001.dgn
08/11/03
11:27:44 AM
NUPPS - U2112

OWNERSHIP																			
PARCEL	NAME	ADDRESS	TOTAL	AREA	GROSS R/W AREA		EX. EASE. AREA		NET AREA		REMAINDER				CONST. PMT. AREA		EASE. AREA		SHEET NO.
			METRIC	ENGLISH	METRIC	ENGLISH	METRIC	ENGLISH	METRIC	ENGLISH	LEFT		RIGHT		METRIC	ENGLISH	METRIC	ENGLISH	
											METRIC	ENGLISH	METRIC	ENGLISH					
1-1	STATE OF MONTANA, DEPARTMENT OF FISH & GAME	HELENA, MT		FOR	OWNER	NOTIFICATION	ONLY											2	
1-2	DANIEL W. FLOYD & KELLEY G. FLOYD	P.O. BOX 1314, HAMILTON, MT 59840		FOR	OWNER	NOTIFICATION	ONLY											2	
1-3	DNRC - STATE OF MONTANA	HELENA, MT			0.427 ha	1.06 Ac			0.427 ha	1.06 Ac								2	
1-4	KENNETH F. SIEBEL JR. & JUDITH ANN	110 BELL CROSSING, STEVENSVILLE, MT 59870		FOR	OWNER	NOTIFICATION	ONLY											2	
	SIEBEL, HUGH CREGG & SIDNEY CONROY																		
1-4CE	THE MONTANA LAND RELIANCE, A NON-PROFIT MONTANA CORPORATION	107 W. LAWRENCE, HELENA, MT 59601		FOR	OWNER	NOTIFICATION	ONLY											2	
1-5	HANK WILLIAMS, JR.	P.O. BOX 850, PARIS, TN 38242		FOR	OWNER	NOTIFICATION	ONLY											2	

STATE	RIGHT OF WAY ID.	SHEET NO.	TOTAL SHEETS
MONTANA	BH 0002(711)	2	4
PROJECT NUMBER 4391-711			

D1 - SCOUR PROTECTION
SITE 1 - S370

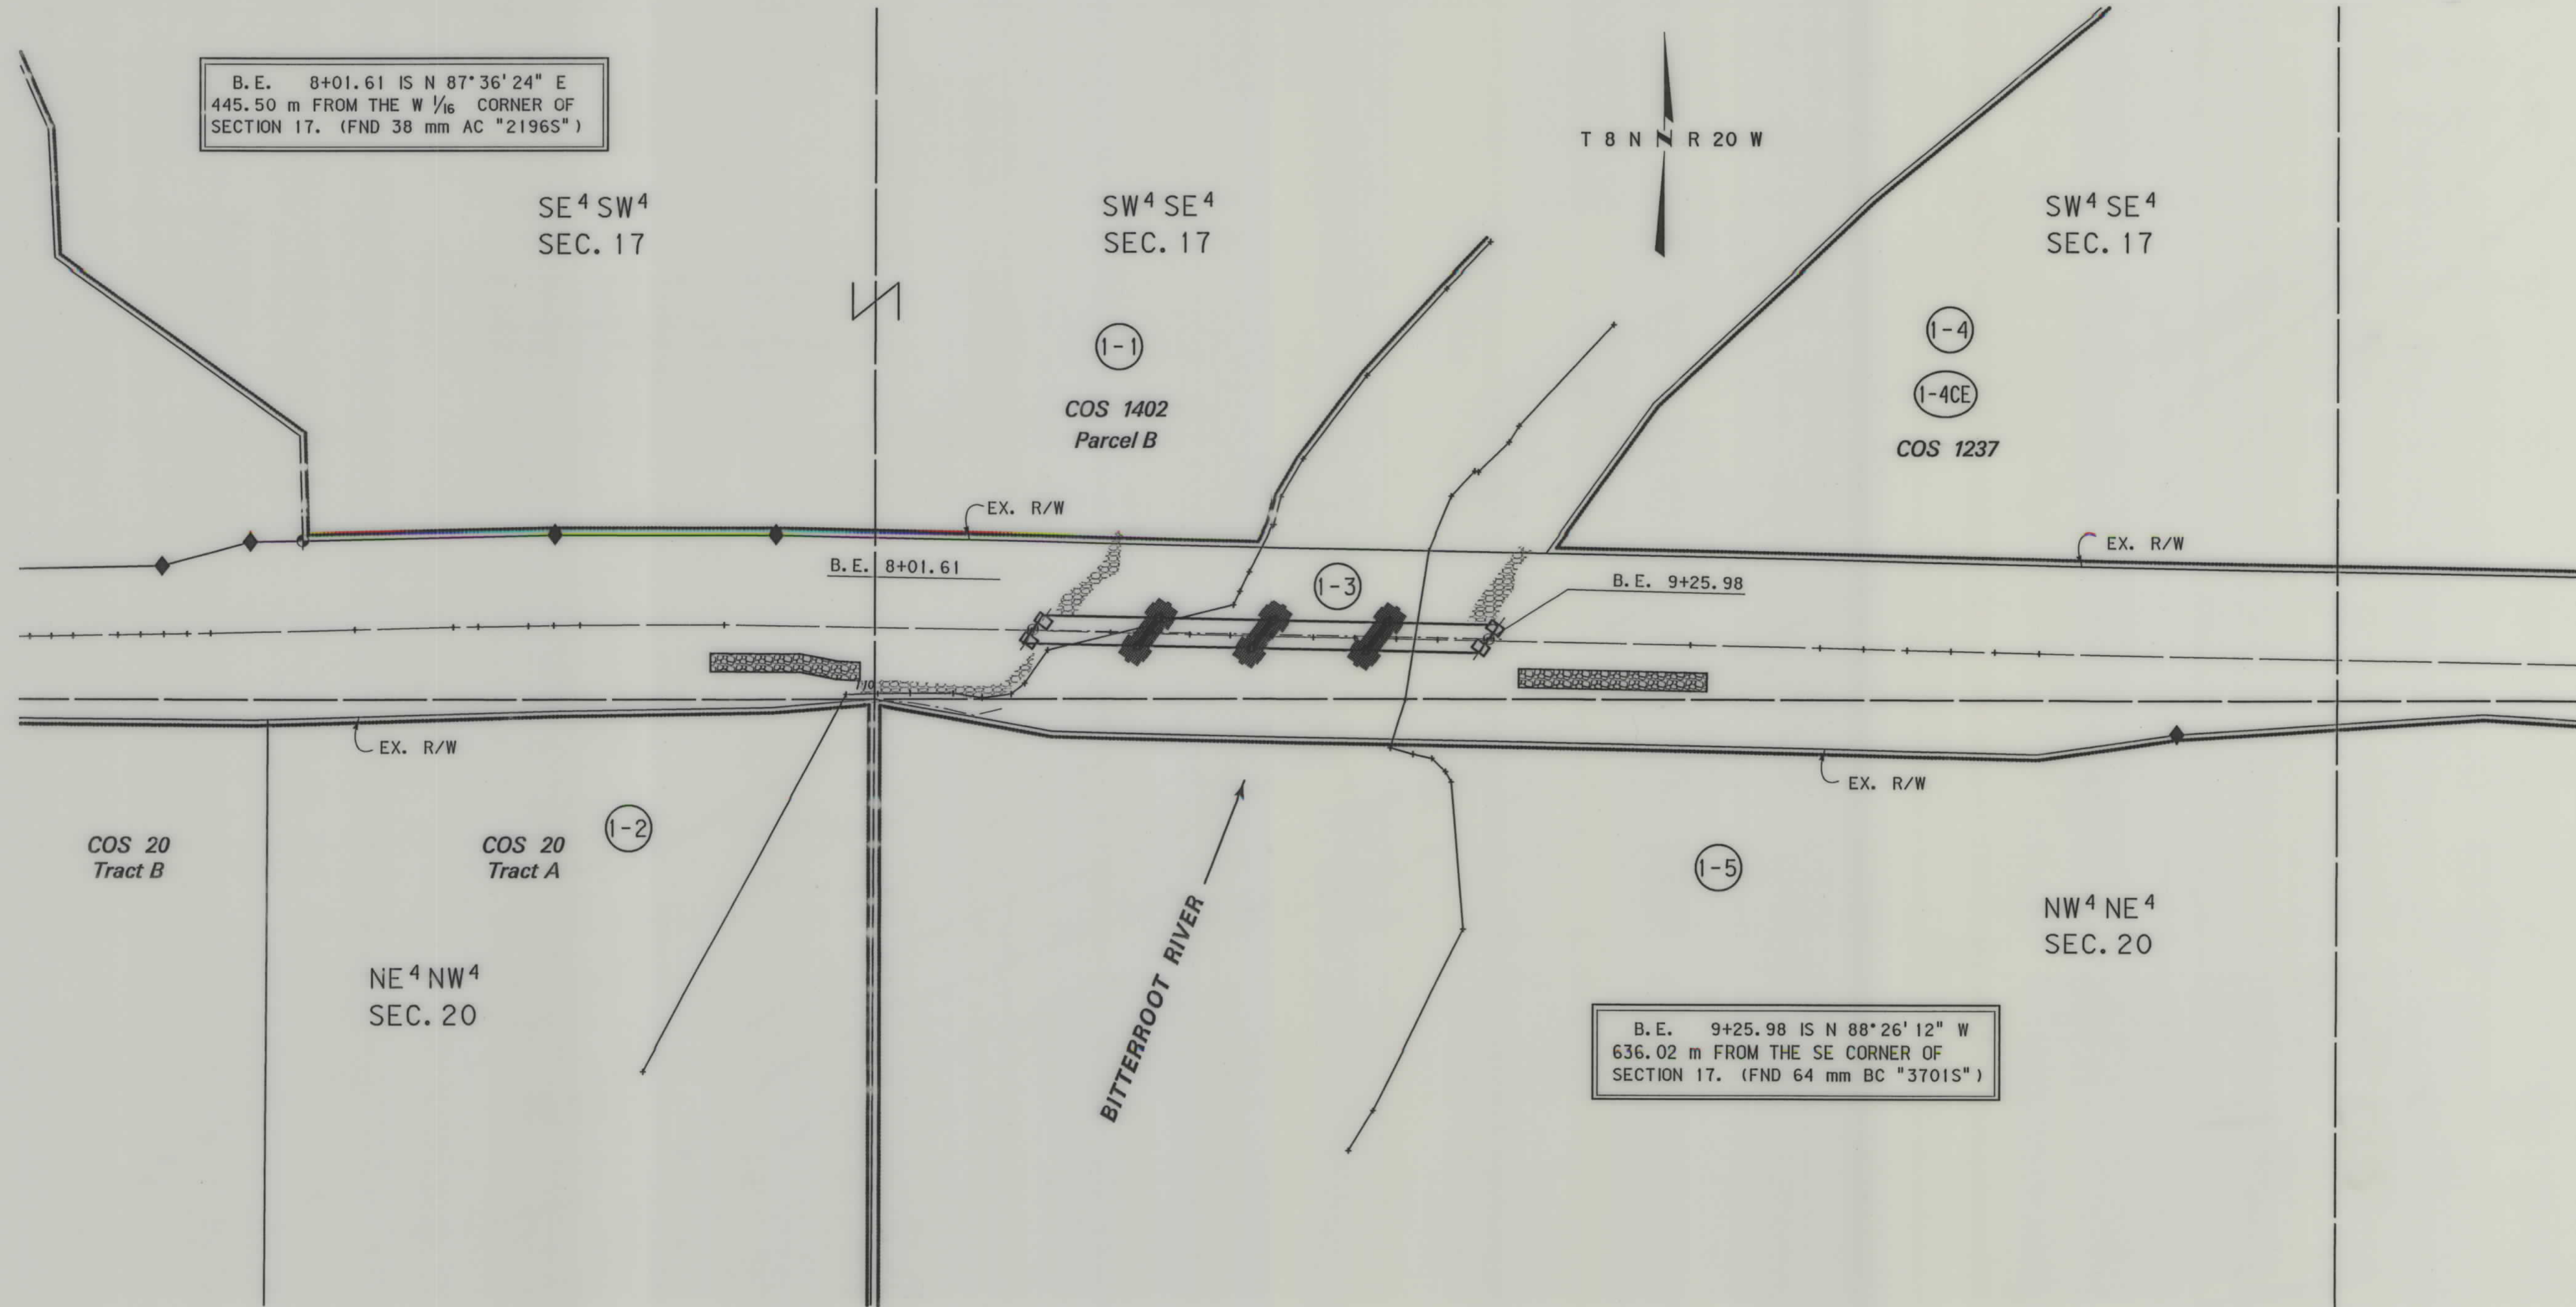


- NOTES: 1. ALL MEASUREMENTS ARE METRIC EXCEPT AS NOTED
2. THE PROPOSED R/W LINE WHERE A SPIRAL CURVE TRANSITION IS USED IS A CHORD RATHER THAN A CONCENTRIC CURVE.
3. THE ENGLISH AREAS ARE FOR INFORMATIONAL PURPOSES ONLY.
4. ALL STATIONS AND OFFSETS FOR R/W BREAKS ARE IN REFERENCE TO THE R/W BASELINE.

BACKSLOPE LIMITS INCLUDE ROUNDING	
CONSTRUCTION LIMITS:	
FWHA/DOT APPROVAL	5-19-03
MAP REVISED	8-06-03

MONTANA
DEPARTMENT OF TRANSPORTATION

RIGHT OF WAY PLAN
RAVALLI COUNTY
SCALE 1:500

0 25M 50M

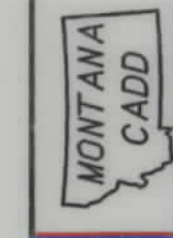


RDROW

\\439\road\002.dgn
08/11/03
11:27:48 AM
N:\CPS - U2112

OWNERSHIP																			
PARCEL	NAME	ADDRESS	TOTAL	AREA	GROSS R/W AREA		EX. EASE. AREA		NET AREA		REMAINDER				CONST. PMT. AREA		EASE. AREA		SHEET NO.
			METRIC	ENGLISH	METRIC	ENGLISH	METRIC	ENGLISH	METRIC	ENGLISH	LEFT		RIGHT		METRIC	ENGLISH	METRIC	ENGLISH	
											METRIC	ENGLISH	METRIC	ENGLISH					
2-1	WILLIAM G. & MARGUERITE M. DOWNING	711 S. 4TH ST., HAMILTON, MT 59840			FOR OWNER	NOTIFICATION ONLY													3
2-2	MARION E. OR LENNA M. LINDQUIST, TRUSTEES OF THE MARION E. LINDQUIST FAMILY REVOCABLE LIVING TRUST	916 HUB LANE, HAMILTON, MT 59840			FOR OWNER	NOTIFICATION ONLY													3
2-3	DNRC - STATE OF MONTANA	HELENA, MT			0.208 ha	0.51 Ac			0.208 ha	0.51 Ac									3
2-4	CLINTON & KIMBER BRUGGEMANN	815 HWY. 93 SOUTH, HAMILTON, MT 59840			FOR OWNER	NOTIFICATION ONLY													3
2-5	NPI- ANGLERS ROOST, LLP	815 HWY. 93 SOUTH, HAMILTON, MT 59840																	
	BERNARD J. & ALAN B. DITTMAYER	507 S. 4TH ST., HAMILTON, MT 59840			FOR OWNER	NOTIFICATION ONLY													3

STATE	RIGHT OF WAY ID.	SHEET NO.	TOTAL SHEETS
MONTANA	BH 0002(711)	3	4
PROJECT NUMBER 4391-711			

D1 - SCOUR PROTECTION
SITE 2 - P7

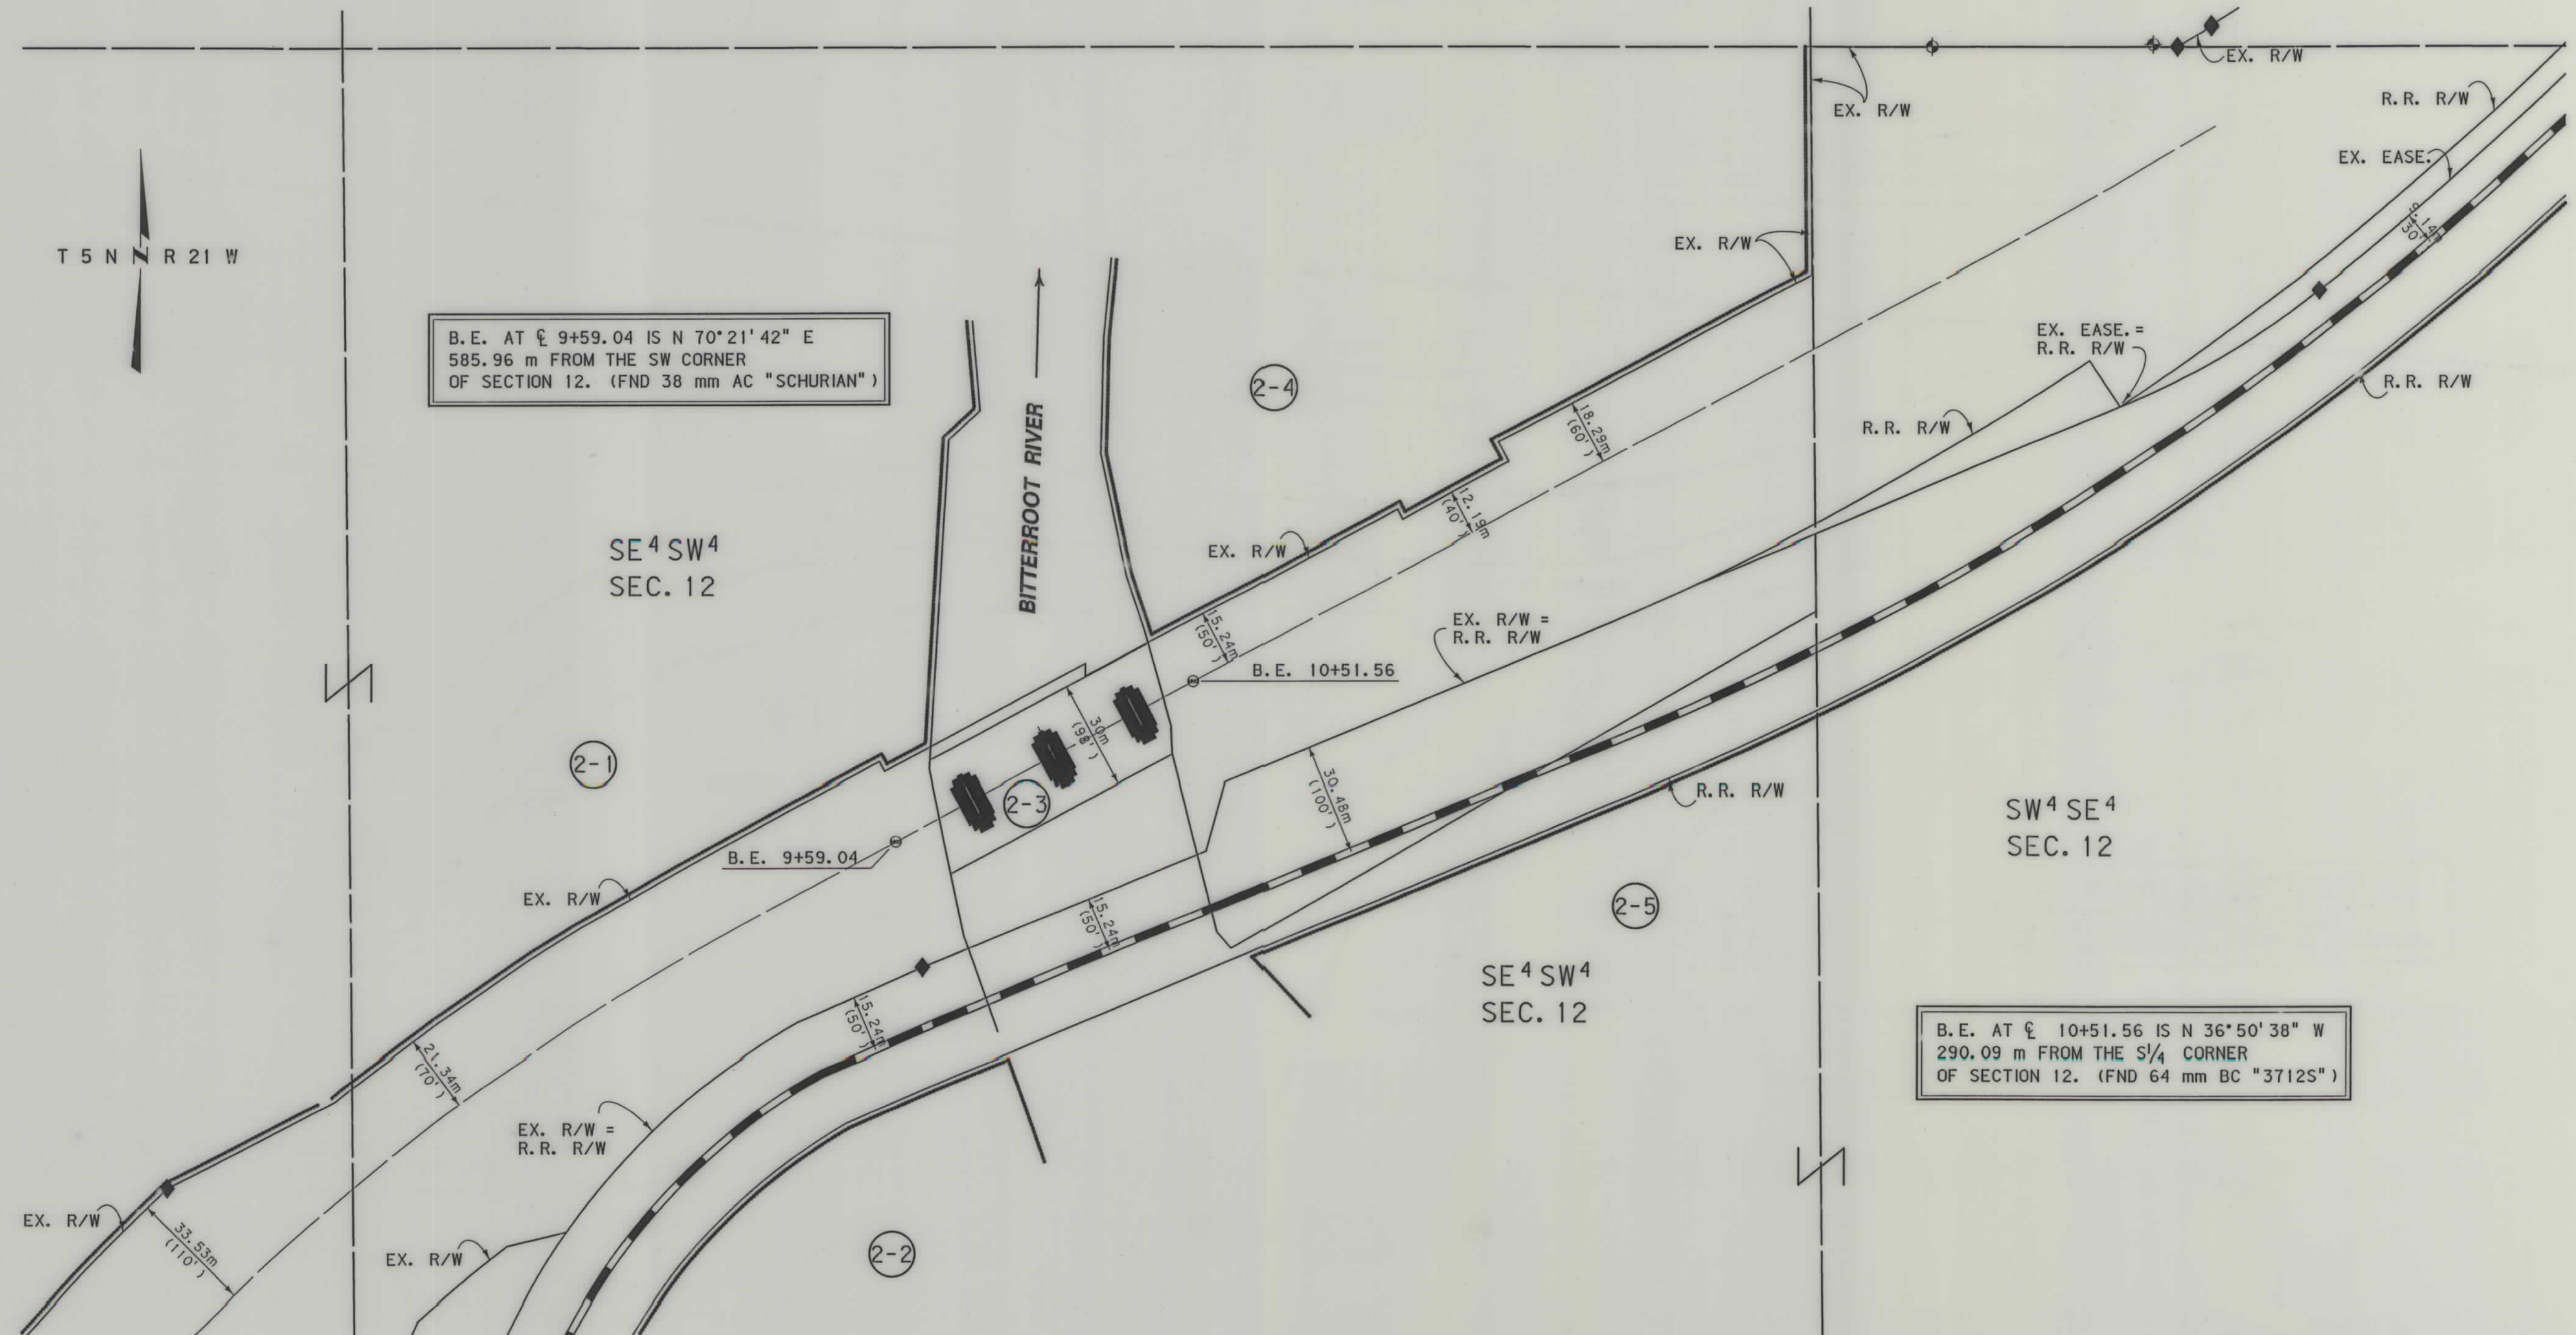

- NOTES: 1. ALL MEASUREMENTS ARE METRIC EXCEPT AS NOTED
2. THE PROPOSED R/W LINE WHERE A SPIRAL CURVE TRANSITION IS USED IS A CHORD RATHER THAN A CONCENTRIC CURVE.
3. THE ENGLISH AREAS ARE FOR INFORMATIONAL PURPOSES ONLY.
4. ALL STATIONS AND OFFSETS FOR R/W BREAKS ARE IN REFERENCE TO THE R/W BASELINE.

BACKSLOPE LIMITS INCLUDE ROUNDING	
CONSTRUCTION LIMITS: CUT SECTION TOE OF FILL	
FHWA/DOT APPROVAL	5-19-03
MAP REVISED	8-06-03

MONTANA DEPARTMENT OF TRANSPORTATION	
RIGHT OF WAY PLAN RAVALLI COUNTY	
SCALE 1:500	
0 25M 50M	




RDROW

439 Trp003.dgn
08/11/03
11:27:53 AM
NWCPS - U2112

OWNERSHIP																			
PARCEL	NAME	ADDRESS	TOTAL	AREA	GROSS R/W AREA		EX. EASE. AREA		NET AREA		REMAINDER				CONST. PMT. AREA		EASE. AREA		SHEET NO.
			METRIC	ENGLISH	METRIC	ENGLISH	METRIC	ENGLISH	METRIC	ENGLISH	LEFT		RIGHT		METRIC	ENGLISH	METRIC	ENGLISH	
											METRIC	ENGLISH	METRIC	ENGLISH					
3-1	TOM N. JOHNSON	5085 BULLSEYE CT., CLINTON, MT 59825		FOR	OWNER NOTIFICATION ONLY													4	
3-2	JEFFREY T. & DARLENE C. PATTERSON	13400 TURAH RD., TURAH, MT 59825		FOR	OWNER NOTIFICATION ONLY													4	
3-3	PAULINE M. PHELPS	P.O. BOX 806, VICTOR, MT 59875		FOR	OWNER NOTIFICATION ONLY													4	
3-4	DNRC - STATE OF MONTANA				0.209 ha	0.52 Ac			0.209 ha	0.52 Ac								4	
3-5	RALPH F. & LOLA L. YULE, TRUSTEES OF THE LOLA L. YULE TRUST	P.O. BOX 158, MILLTOWN, MT 59857		FOR	OWNER NOTIFICATION ONLY													4	
3-6	RALPH F. & LOLA L. YULE, TRUSTEES OF THE LOLA L. YULE TRUST	P.O. BOX 158, MILLTOWN, MT 59857		FOR	OWNER NOTIFICATION ONLY													4	

STATE	RIGHT OF WAY ID.	SHEET NO.	TOTAL SHEETS
MONTANA	BH 0002 (711)	4	4
PROJECT NUMBER 4391-711			

D1 - SCOUR PROTECTION
SITE 3 - L32210

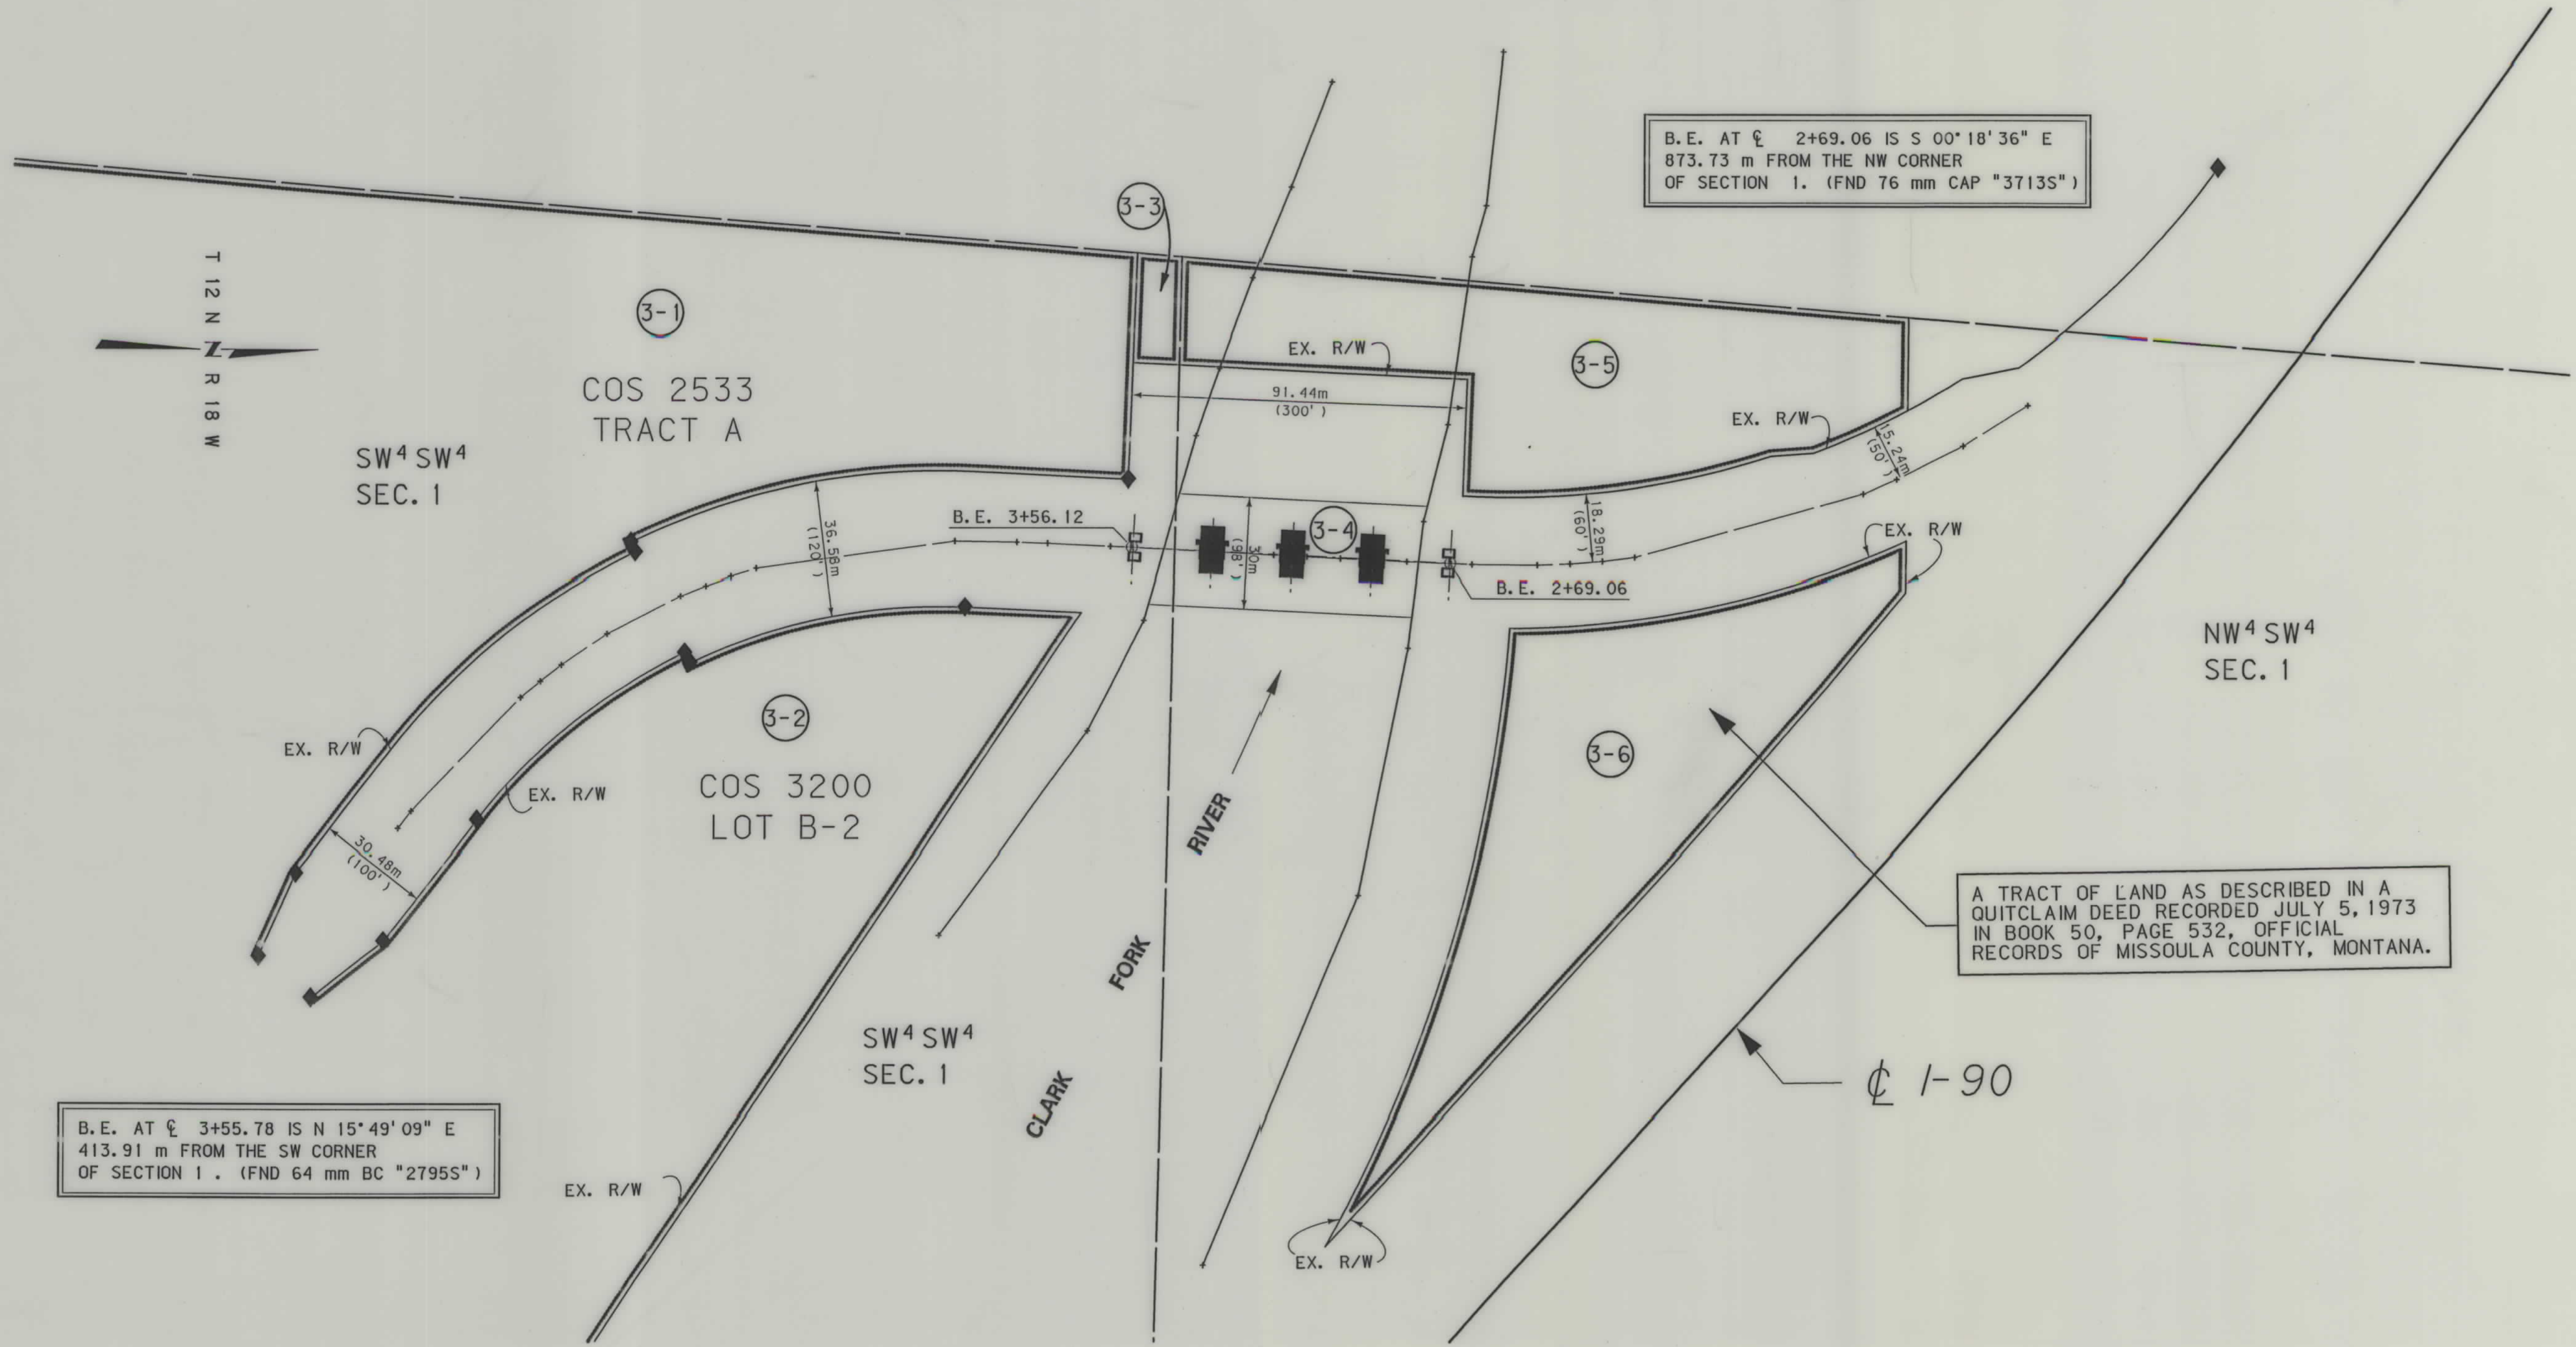

- NOTES:
1. ALL MEASUREMENTS ARE METRIC EXCEPT AS NOTED
 2. THE PROPOSED R/W LINE WHERE A SPIRAL CURVE TRANSITION IS USED IS A CHORD RATHER THAN A CONCENTRIC CURVE.
 3. THE ENGLISH AREAS ARE FOR INFORMATIONAL PURPOSES ONLY.
 4. ALL STATIONS AND OFFSETS FOR R/W BREAKS ARE IN REFERENCE TO THE R/W BASELINE.

BACKSLOPE LIMITS INCLUDE ROUNDING	
CONSTRUCTION LIMITS:	
CUT SECTION	TOE OF FILL
FHWA/DOT APPROVAL	5-19-03
MAP REVISED	8-06-03

MONTANA
DEPARTMENT OF TRANSPORTATION

RIGHT OF WAY PLAN
MISSOULA COUNTY
SCALE 1:500

25M 50M