

PLANS

NOT

TO

SCALE



THIS PROJECT

MONTANA DEPARTMENT OF TRANSPORTATION

STATE	RIGHT OF WAY ID.	SHEET NO.	TOTAL SHEETS
MONTANA	STPS 239-1(4)0	1	33
PROJECT NUMBER 4485-004			
HOBSON - UTICA			


RIGHT OF WAY PLAN OF FEDERAL AID PROJECT NO. STPS 239-1(4)0

HOBSON - UTICA JUDITH BASIN COUNTY

18.9 Kilometers

CONVENTIONAL SIGNS

PROPOSED RIGHT OF WAY LINE	---
EXISTING RIGHT OF WAY LINE	---
RAILROAD RIGHT OF WAY LINE	---
RIGHT OF WAY BASELINE	---
STK'D CENTERLINE	---
SECTION LINE	---
OWNERSHIP BOUNDARY	---
FULL ACCESS CONTROL	---
LIMITED ACCESS CONTROL	---
EXISTING ACCESS CONTROL	---
PRESENT TRAVELED WAY (P.T.W.)	---
FENCE LINE	---
EXISTING GUARDRAIL	---
PROPOSED GUARDRAIL	---
GATE IN FENCE	---
CATTLE GUARD: EXIST. - PROPOSED	---
SECTION CORNER	---
1/4 SECTION CORNER	---
CLOSING CORNER	---
MEANDER CORNER	---
CENTER OF SECTION	---
RIGHT OF WAY MONUMENT	---
PROPERTY CORNER PIN	---
POWER POLE IN PLACE	---
TELEPHONE POLE IN PLACE	---
TELEGRAPH POLE IN PLACE	---
LIGHT POLE	---
PROPOSED CULVERT	---
EXISTING CULVERT	---
OUTLET DITCH	---
INLET DITCH	---
EXISTING DITCH	---
CHANNEL CHANGES	---
DITCH BLOCK	---
RIPRAP	---
BRIDGES	---
RAILROADS	---
PARCEL NUMBERS	---
APPROACH: EXIST.- PROPOSED	---

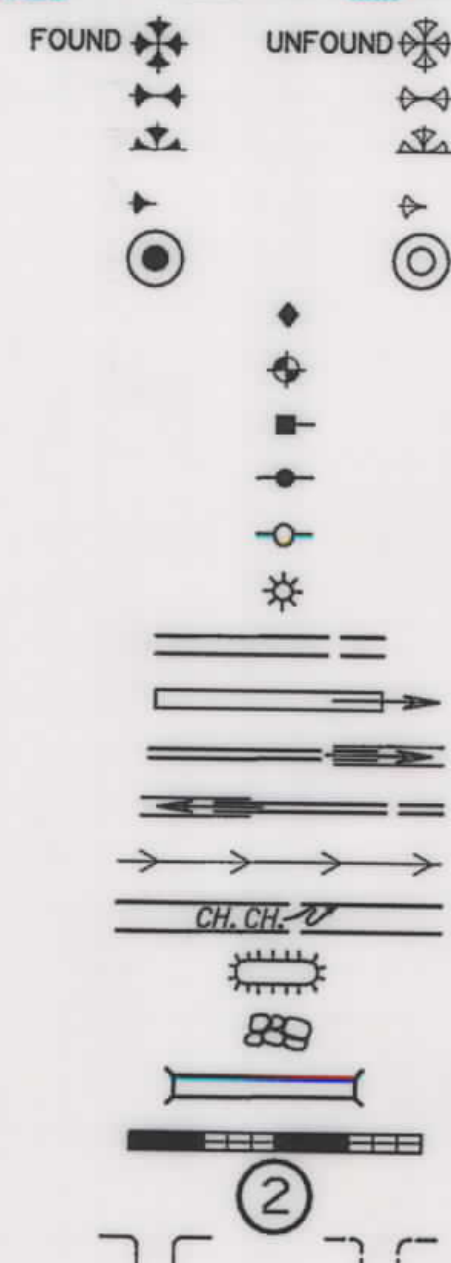


ASSOCIATED PROJECT ID.

STPS 239-1(2)0 PE

RELATED PROJECTS

S-444 (2)
S-121 (1)
S-121 (2)
F-235 (6)

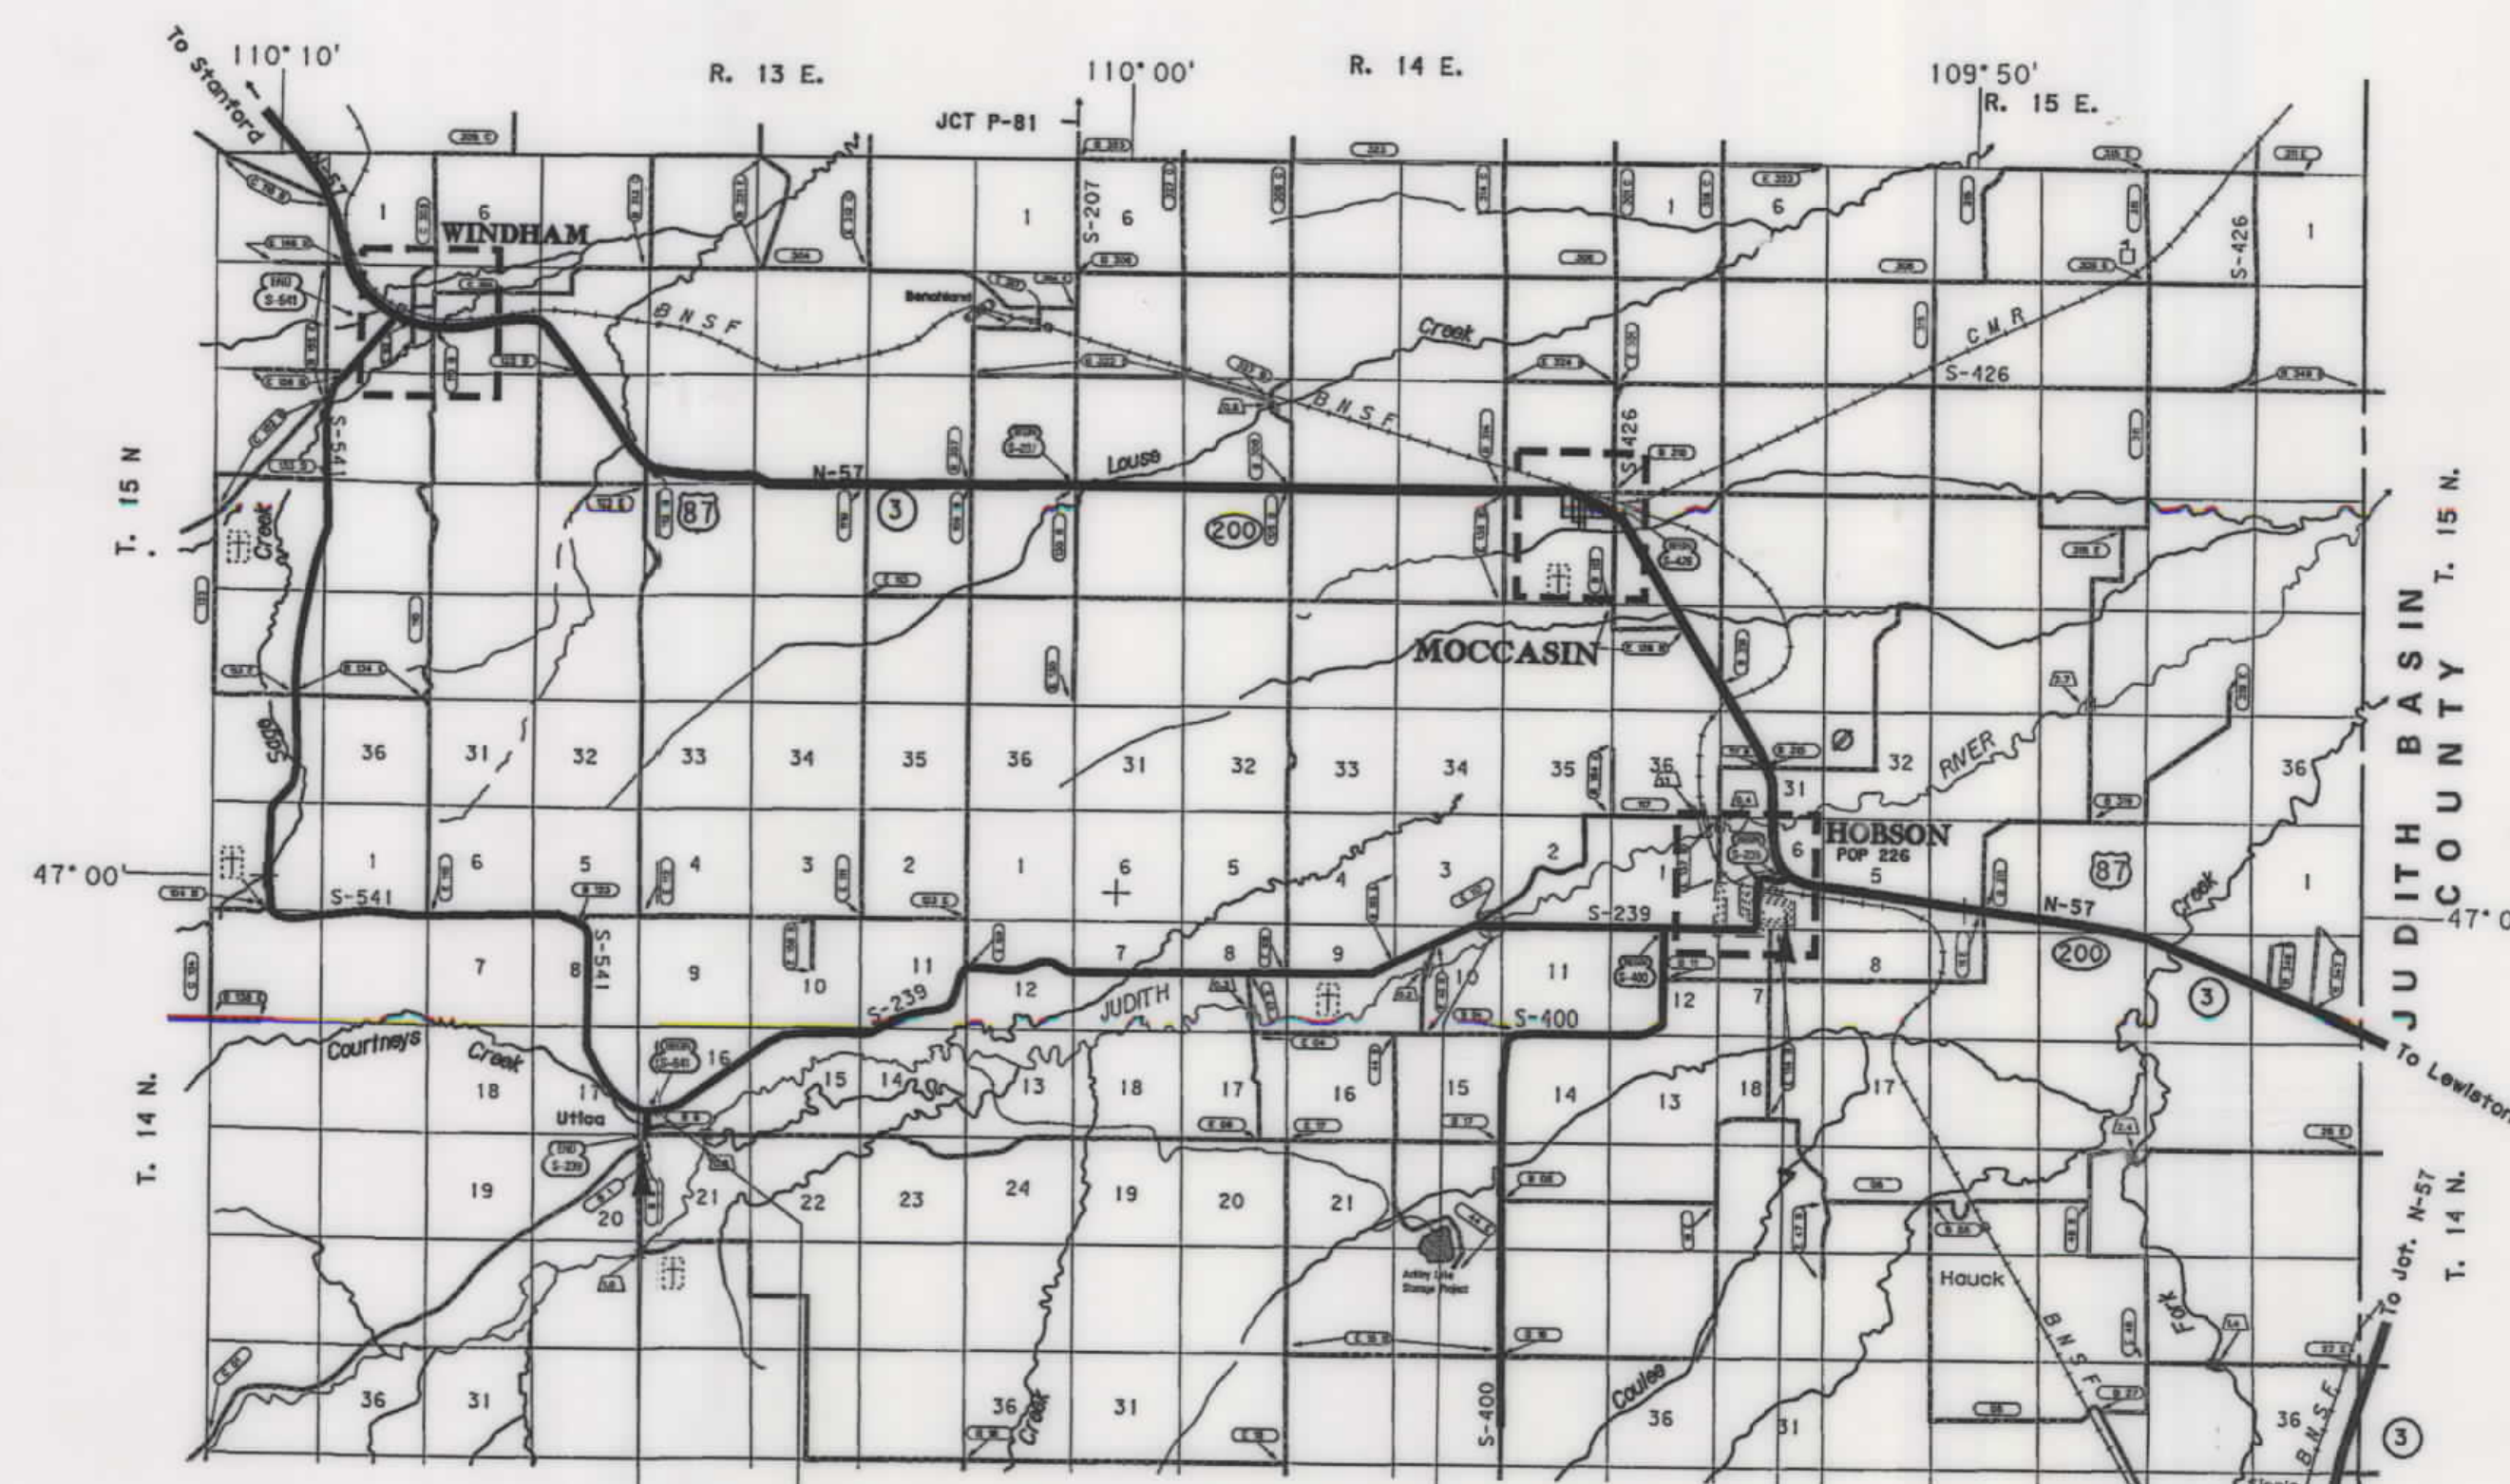

SEE SHEET NO. 2-4 FOR OWNERSHIP
NAMES, ADDRESSES, AREAS, ETC.

GRID STATE PLANE COORDINATES

THIS IS A STATE PLANE COORDINATE PROJECT.
ALL DIMENSIONS, DISTANCES AND AREAS ON THIS
PROJECT ARE GRID, EXCEPT FOR THE EXISTING
R/W WIDTH DIMENSION, WHICH IS RECORD. THE
COMBINATION SCALE FACTOR IS 0.99919103

NOTES: 1. ALL MEASUREMENTS ARE METRIC EXCEPT AS NOTED

THIS CONTRACT
RP 11.8 TO RP 0.0

BEGIN STPS 239-1(3)0
METRIC STA 5+14.00 =
ENGLISH STA. 15+75.42
ON S-444(1)

RP 0.00 MT 541 =
RP 11.66 MT 239

STA. 144+31.46 WIDEN
BRIDGE X m RT. X m




P.O.T. STA. 194+22.74
END STPS 239-1(3)0 (METRIC) =
P.O.C. STA. 234+502.33.69 FT. LT.
ON F-235 (35) (ENGLISH)

RDROW

MONTANA
CADD

3

2

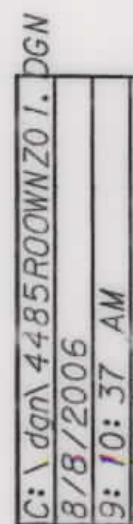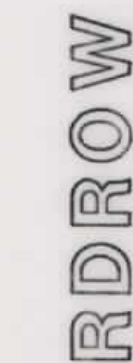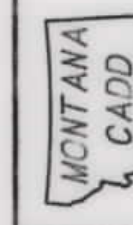

OWNERSHIP																			
PARCEL	NAME	ADDRESS	TOTAL	AREA	GROSS R/W AREA		EX. EASE. AREA		NET AREA		REMAINDER				CONST. PMT. AREA		EASE. AREA		SHEET NO.
			METRIC	ENGLISH	METRIC	ENGLISH	METRIC	ENGLISH	METRIC	ENGLISH	LEFT		RIGHT		METRIC	ENGLISH	METRIC	ENGLISH	
											METRIC	ENGLISH	METRIC	ENGLISH					
1	THELMA J WALKER, ET AL	312 W. COOK ST., LEWISTOWN, MT 59457			0.689 ha	1.70 AC			0.689 ha	1.70 AC									5, 6
2	THELMA J WALKER, ET AL	312 W. COOK ST., LEWISTOWN, MT 59457	FOR OWNER NOTIFICATION ONLY																5
1, 2	COMBINATION PARCEL				0.689 ha	1.70 AC			0.689 ha	1.70 AC									
3	THELMA J, LOUIS D & JOHN A WALKER	312 W. COOK ST., LEWISTOWN, MT 59457	FOR OWNER NOTIFICATION ONLY																5, 6
4	STATE OF MONTANA	HELENA, MONTANA 59620			0.277 ha	0.68 AC			0.277 ha	0.68 AC									6-9
5	CAROL SENTENEY, LLC DBA OXEN YOKE INN	HC 81, BOX 17, HOBSON, MT 59452	FOR OWNER NOTIFICATION ONLY																6
6	KIMBERLY D. WILLIAMS & DONALD D. & KARLEEN L. WAITE	6034 SE GRAND CAY COURT, STUART, FL 34997	FOR OWNER NOTIFICATION ONLY																6
7	SARAH HOLLATZ & RICHARD STEVENSON	HC 81, BOX 61, HOBSON, MT 59452	1.059 ha	2.61 AC	0.758 ha	1.87 AC			0.758 ha	1.87 AC	0.301 ha	0.74 AC							6
8	SARAH HOLLATZ & RICHARD STEVENSON	HC 81, BOX 61, HOBSON, MT 59452													0.037 ha	0.09 AC			6-9
9	STATE OF MONTANA	HELENA, MONTANA 59620	FOR OWNER NOTIFICATION ONLY																7
10	SARAH HOLLATZ & RICHARD STEVENSON	HC 81, BOX 61, HOBSON, MT 59452													0.009 ha	0.02 AC			7, 8
11	STATE OF MONTANA	HELENA, MONTANA 59620	FOR OWNER NOTIFICATION ONLY																8
4, 9, 11	COMBINATION PARCEL				0.277 ha	0.68 AC			0.277 ha	0.68 AC									
12	SARAH HOLLATZ & RICHARD STEVENSON	HC 81, BOX 61, HOBSON, MT 59452	FOR OWNER NOTIFICATION ONLY																8, 9
13	LAYTON PERRY & LOIS JEAN PERRY	HC 81, BOX 80, HOBSON, MT 59452	FOR OWNER NOTIFICATION ONLY																9, 10
14	SARAH HOLLATZ & RICHARD STEVENSON	HC 81, BOX 61, HOBSON, MT 59452													0.007 ha	0.02 AC			9, 10
7, 8, 10	COMBINATION PARCEL				0.758 ha	1.87 AC			0.758 ha	1.87 AC					0.053 ha	0.13 AC			
12, 14																			
15	MYRON & CAROL CAMPBELL	HC 81, BOX 19, HOBSON, MT 59452													0.010 ha	0.02 AC			10-12
16	MYRON & CAROL CAMPBELL	HC 81, BOX 19, HOBSON, MT 59452			0.933 ha	2.31 AC			0.933 ha	2.31 AC					0.099 ha	0.24 AC	* 0.692 ha	* 1.71 AC	10-12
17	CHARLES R OJA & HELEN R OJA, ET AL	HC 81, BOX 8, HOBSON, MT 59452													0.010 ha	0.02 AC	# 0.016 ha	# 0.04 AC	12-14
18	CHARLES R OJA & HELEN R OJA, ET AL	HC 81, BOX 8, HOBSON, MT 59452			0.590 ha	1.46 AC			0.590 ha	1.46 AC					0.209 ha	0.52 AC			12-15
19	CAROL F SENTENEY	HC 81, BOX 22, HOBSON, MT 59452	FOR OWNER NOTIFICATION ONLY																14
20	MYRON & CAROL CAMPBELL	HC 81, BOX 19, HOBSON, MT 59452															+ 0.013 ha	+ 0.03 AC	14, 15
15, 16, 20	COMBINATION PARCEL				0.933 ha	2.31 AC			0.933 ha	2.31 AC					0.074 ha	0.18 AC	* 0.705 ha	* 1.74 AC	
21	T LAZY T RANCH, INC.	HC 81, BOX 86, HOBSON, MT 59452	FOR OWNER NOTIFICATION ONLY																15, 16
21, 1	BRENDAN M. & SIGRID F. DEEGAN	PO BOX 288, HOBSON, MT 59452	FOR OWNER NOTIFICATION ONLY																15
22	GEOFFREY A & SANDRA L MORRISON	PO BOX 277, HOBSON, MT 59452	FOR OWNER NOTIFICATION ONLY																15, 16
23	JAMES M & RACHEL M MIKKELSEN	HC 81, BOX 14, HOBSON, MT 59452			0.288 ha	0.71 AC			0.288 ha	0.71 AC					0.535 ha	1.32 AC	0.022 ha	0.05 AC	16-21
24	WATSON LIMITED PARTNERSHIP	HC 81, BOX 11, HOBSON, MT 59452	FOR OWNER NOTIFICATION ONLY																16, 17
25	T LAZY T RANCH, INC.	HC 81, BOX 86, HOBSON, MT 59452	FOR OWNER NOTIFICATION ONLY																17
21, 25	COMBINATION PARCEL		FOR OWNER NOTIFICATION ONLY																
26	CHARLES R OJA & HELEN R OJA, ET AL	HC 81, BOX 8, HOBSON, MT 59452															0 0.033 ha	0 0.08 AC	17-19
27	DONALD L & MARILYN E DERKS	PO BOX 218, HOBSON, MT 59452													0.081 ha	0.20 AC			19, 20
28	CHARLES R OJA & HELEN R OJA, ET AL	HC 81, BOX 8, HOBSON, MT 59452													0.390 ha	0.96 AC			20, 21
17, 18	COMBINATION PARCEL				0.59 ha	1.46 AC			0.59 ha	1.46 AC					0.609 ha	1.50 AC	0.049 ha	0.12 AC	
26, 28																			
29	BRUCE A VON BERGEN	HC 90, BOX 24, MOCCASIN, MT 59462	FOR OWNER NOTIFICATION ONLY																21, 22
30	WATSON LIMITED PARTNERSHIP	HC 81, BOX 11, HOBSON, MT 59452													0.227 ha	0.56 AC			21-23
31	WATSON LIMITED PARTNERSHIP	HC 81, BOX 11, HOBSON, MT 59452	FOR OWNER NOTIFICATION ONLY																21-23
24, 30	COMBINATION PARCEL														0.227 ha	0.56 AC			16, 17,
31																			21-23
32	MYRON C & BETTY JO HAKER	HC 81, BOX 10, HOBSON, MT 59452													0.204 ha	0.50 AC	0.001 ha	0.01 AC	23-25

STATE	RIGHT OF WAY ID.	SHEET NO.	TOTAL SHEETS
MONTANA	STPS 239-1(4)0	2	33
PROJECT NUMBER 4485-004			

HOBSON - UTICA

RIGHT-OF-WAY COORDINATE ASCII FILES

R/W BREAK COORDS: 4485ROBRKZ01.TXT

R/W BASELINE COORDS: 4485ROBASZ01.TXT

ALL FILES ARE LOCATED ON THE CADD SERVER IN THE RO DIRECTORY, UNDER PROJECT: 4485

* EASEMENT TO BE ACQUIRED IN THE NAME OF PARCELS 17, 18, 20, 21.

EASEMENT TO BE ACQUIRED IN THE NAME OF JUDITH BASIN COUNTY

+ EASEMENT TO BE ACQUIRED IN THE NAME OF JUDITH BASIN COUNTY

0 EASEMENT TO BE ACQUIRED IN THE NAME OF PARCEL 23



GRID STATE PLANE COORDINATES

THIS IS A STATE PLANE COORDINATE PROJECT. ALL DIMENSIONS, DISTANCES AND AREAS ON THIS PROJECT ARE GRID, EXCEPT FOR THE EXISTING R/W WIDTH DIMENSION, WHICH IS RECORD. THE COMBINATION SCALE FACTOR IS 0.99919103

- NOTES: 1. ALL MEASUREMENTS ARE METRIC EXCEPT AS NOTED
2. THE PROPOSED R/W LINE WHERE A SPIRAL CURVE TRANSITION IS USED IS A CHORD RATHER THAN A CONCENTRIC CURVE.
3. THE ENGLISH AREAS ARE FOR INFORMATIONAL PURPOSES ONLY.
4. ALL STATIONS AND OFFSETS FOR R/W BREAKS ARE IN REFERENCE TO THE R/W BASELINE.

BACKSLOPE LIMITS INCLUDE ROUNDING
CONSTRUCTION LIMITS: CUT SECTION TOE OF FILL
FHWA/DOT APPROVAL 03-02-04
MAP REVISED 09-03-04 10-29-04 03-09-05
04-19-05 10-04-05 08-01-06

MONTANA
DEPARTMENT OF TRANSPORTATION
RIGHT OF WAY PLAN
JUDITH BASIN COUNTY
SCALE 1:1000
0 50M 100M

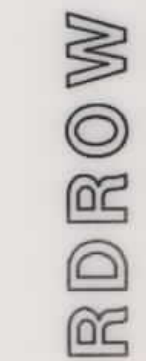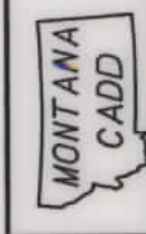

C:\data\4485\ROAD\2017.DGN
11/8/2005
2:01:29 PM
3
1
U0034

OWNERSHIP																				
PARCEL	NAME	ADDRESS	TOTAL	AREA	GROSS R/W AREA		EX. EASE. AREA		NET AREA		REMAINDER				CONST. PMT. AREA		EASE. AREA		SHEET NO.	
			METRIC	ENGLISH	METRIC	ENGLISH	METRIC	ENGLISH	METRIC	ENGLISH	LEFT		RIGHT		METRIC	ENGLISH	METRIC	ENGLISH		
											METRIC	ENGLISH	METRIC	ENGLISH						
33	QUINLAN A & PATRICIA M HITCH	PO BOX 368, HOBSON, MT 59452	FOR	CWNER NOT	FICATION ONLY											0.059 ha	0.15 AC	Δ 0.011 ha	Δ 0.03 AC	23, 24
34	MYRON C & BETTY JO HAKER	HC 81, BOX 10, HOBSON, MT 59452														0.263 ha	0.65 AC	0.012 ha	0.04 AC	24, 25
32, 34	COMBINATION PARCEL																			
35	CHARLES S & KAREN L THOMAS	HC 81, BOX 8, HOBSON, MT 59452														0.051 ha	0.13 AC	0.010 ha	0.02 AC	25, 26
36	WILLIAM G & JANET M THOMAS, TRUSTEES	HC 81, BOX 6, HOBSON, MT 59452														0.248 ha	0.61 AC			25-27
37	WILLIAM G & JANET M THOMAS, TRUSTEES	HC 81, BOX 6, HOBSON, MT 59452														0.026 ha	0.06 AC			26, 27
38	CHARLES S & KAREN L THOMAS	HC 81, BOX 8, HOBSON, MT 59452																+ 0.013 ha	+ 0.03 AC	27-29
39	CHARLES S & KAREN L THOMAS	HC 81, BOX 8, HOBSON, MT 59452																0.010 ha	0.02 AC	27, 28
35, 36	COMBINATION PARCEL															0.220 ha	0.55 AC	0.059 ha	0.13 AC	
38, 39																				
40	ROGER H EPKES	PO BOX 170, HOBSON, MT 59452																0.005 ha	0.01 AC	28
41	CLINTON E CARR & VALERIE STEVENSON CARR	PO BOX 184, HOBSON, MT 59452														0.010 ha	0.02 AC			28-30
42	ROBERT L & MYRA B GILKEY ET AL	PO BOX 1046, THREE FORKS, MT 59752	FOR	CWNER NOT	FICATION ONLY															29, 30
43	MARIAN STEVENSON	PO BOX 267, HOBSON, MT 59452	FOR	CWNER NOT	FICATION ONLY															30
44	THE CHARLES AND ANTOINETTE NICHOLSON REVOCABLE TRUST	PO BOX 396, HOBSON, MT 59452			0.116 ha	0.29 AC			0.116 ha	0.29 AC										30
45	JAMES H & JOYCE A TURNER	PO BOX 370, HOBSON, MT 59452			0.241 ha	0.60 AC			0.241 ha	0.60 AC										30
46	MICHAEL W. IHL	RT. 1 UTICA ROAD, HOBSON, MT 59452	FOR	CWNER NOT	FICATION ONLY															30, 31
47	THE CHARLES AND ANTOINETTE NICHOLSON REVOCABLE TRUST	PO BOX 396, HOBSON, MT 59452			0.041 ha	0.10 AC			0.041 ha	0.10 AC										30
48	CHARLES F. & ANTOINETTE B. NICHOLSON	PO BOX 396, HOBSON, MT 59452			0.044 ha	0.11 AC			0.044 ha	0.11 AC										30
	NICHOLSON REVOCABLE TRUST																			
49	THE CHARLES AND ANTOINETTE NICHOLSON REVOCABLE TRUST	PO BOX 396, HOBSON, MT 59452			0.049 ha	0.12 AC			0.049 ha	0.12 AC										30
44, 47	COMBINATION PARCEL				0.250 ha	0.62 AC			0.250 ha	0.62 AC										
48, 49																				
50	AMY A & LANCE V HUGHES	HC 81, BOX 102, HOBSON, MT 59452	FOR	CWNER NOT	FICATION ONLY															30
51	WILLARD B & SANDRA S HESSELBART	PO BOX 433, HOBSON, MT 59452	FOR	CWNER NOT	FICATION ONLY															30
52	WILLARD B & SANDRA S HESSELBART	PO BOX 433, HOBSON, MT 59452	FOR	CWNER NOT	FICATION ONLY															30
51, 52	COMBINATION PARCEL				0.021 ha	0.05 AC			0.021 ha	0.05 AC										
53	NATHAN C & JENNIFER HAMMONTREE	115 W. 5TH ST., HOBSON, MT 59452	FOR	CWNER NOT	FICATION ONLY															31
54	JEAN STEVENSON AND WILLIAM & MARJORIE WARD LIFE ESTATE	PO BOX 238, HOBSON, MT 59452	FOR	CWNER NOT	FICATION ONLY															31
55	HARVEY V & MERRYELLEN PETERSON	PO BOX 249, HOBSON, MT 59452	FOR	CWNER NOT	FICATION ONLY															31
56	HOBSON SCHOOL DISTRICT NO. 25	PO BOX 410, HOBSON, MT 59452			0.068 ha	0.17 AC			0.068 ha	0.17 AC						0.012 ha	0.03 AC			31
57	HARVEY V & MERRYELLEN PETERSON	PO BOX 249, HOBSON, MT 59452	FOR	NEGOTIATIONS ONLY																31
58	PETER J & BARBARA J ECKER	PO BOX 345, HOBSON, MT 59452	FOR	NEGOTIATIONS ONLY																31
59	ROGER G PETERSEN JR & SONYA V PETERSEN	PO BOX 105, HOBSON, MT 59452	FOR	CWNER NOT	FICATION ONLY															31
60	HOBSON SCHOOL DISTRICT NO. 25	PO BOX 410, HOBSON, MT 59452	FOR	CWNER NOT	FICATION ONLY															31
61	HOBSON SCHOOL DISTRICT NO. 25	PO BOX 410, HOBSON, MT 59452	FOR	CWNER NOT	FICATION ONLY															31
62	HOBSON SCHOOL DISTRICT NO. 25	PO BOX 410, HOBSON, MT 59452	FOR	CWNER NOT	FICATION ONLY															31
63	CLINT & VALERIE CARR	PO BOX 184, HOBSON, MT 59452	FOR	CWNER NOT	FICATION ONLY															31
64	HOBSON SCHOOL DISTRICT NO. 25	PO BOX 410, HOBSON, MT 59452	FOR	CWNER NOT	FICATION ONLY															31, 32
56, 60, 61	COMBINATION PARCEL				0.068 ha	0.17 AC			0.068 ha	0.17 AC						0.012 ha	0.03 AC			
62, 64																				
65	CLINT & VALERIE CARR	PO BOX 184, HOBSON, MT 59452	FOR	CWNER NOT	FICATION ONLY															31, 32
63, 65	COMBINATION PARCEL		FOR	CWNER NOT	FICATION ONLY															
66	IRA W WILBER	PO BOX 353, HOBSON, MT 59452	FOR	CWNER NOT	FICATION ONLY															32

STATE	RIGHT OF WAY ID.	SHEET NO.	TOTAL SHEETS
MONTANA	STPS 239-1(4)0	3	33
PROJECT NUMBER 4485-004			
HOBSON - UTICA			
EASEMENT TO BE ACQUIRED IN THE NAME OF PARCELS 35, 39, 40, 41			
EASEMENT TO BE ACQUIRED IN THE NAME OF PARCELS 40, 41			
RIGHT-OF-WAY COORDINATE ASCII FILES			
R/W BREAK COORDS: 4485ROBRKZ01.TXT			
R/W BASELINE COORDS: 4485ROBASZ01.TXT			
ALL FILES ARE LOCATED ON THE CADD SERVER IN THE RO DIRECTORY, UNDER PROJECT: 4485			

NOTES: 1. ALL MEASUREMENTS ARE METRIC EXCEPT AS NOTED

2. THE PROPOSED R/W LINE WHERE A SPIRAL CURVE TRANSITION IS USED IS A CHORD RATHER THAN A CONCENTRIC CURVE.

3. THE ENGLISH AREAS ARE FOR INFORMATIONAL PURPOSES ONLY.

4. ALL STATIONS AND OFFSETS FOR R/W BREAKS ARE IN REFERENCE TO THE R/W BASELINE.

BACKSLOPE LIMITS INCLUDE ROUNDING

CONSTRUCTION LIMITS:

CUT SECTION TOE OF FILL

FHWA/DOT APPROVAL 03-02-04

MAP REVISED 09-03-04 10-29-04 08-18-05 10-04-05 10-18-05 11-03-05


MONTANA DEPARTMENT OF TRANSPORTATION

RIGHT OF WAY PLAN

JUDITH BASIN COUNTY

SCALE 1"=1000'

0 50M 100M

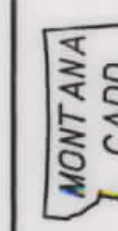

BDBOW

C:\dgn\4485R00WNZ01.DGN
4/28/2005
5:46:50 AM
2 U0034

OWNERSHIP																			STATE	RIGHT OF WAY ID.	SHEET NO.	TOTAL SHEETS
PARCEL	NAME	ADDRESS	TOTAL	AREA	GROSS R/W AREA	EX. EASE. AREA		NET AREA		REMAINDER				CONST. PMT. AREA		EASE. AREA		SHEET NO.				
			METRIC	ENGLISH	METRIC	ENGLISH	METRIC	ENGLISH	METRIC	ENGLISH	LEFT		RIGHT		METRIC	ENGLISH	METRIC		ENGLISH			
67	JOAN M MERCADO	PO BOX 322, HOBSON, MT 59452	FOR OWNER NOTIFICATION ONLY															32				
68	RANDY LEE & RHONDA LYNN MORROW	PO BOX 235, HOBSON, MT 59452	FOR OWNER NOTIFICATION ONLY															32				
69	IRA W WILBER	PO BOX 353, HOBSON, MT 59452	FOR OWNER NOTIFICATION ONLY															32				
66, 69	COMBINATION PARCEL		FOR OWNER NOTIFICATION ONLY																			
70	BOB & BONNIE WERMELSKIRCHEN	PO BOX 402, HOBSON, MT 59452	FOR OWNER NOTIFICATION ONLY															32				
71	GREGG S BUCKLEY	PO BOX 238, HOBSON, MT 59452	FOR OWNER NOTIFICATION ONLY															32				
72	NATHAN C. AND JENNIFER W. HAMMONTREE	PO BOX 293, HOBSON, MT 59452	FOR OWNER NOTIFICATION ONLY															32				
73	ROGER H & NANCY JO EPKES	PO BOX 170, HOBSON, MT 59452	FOR OWNER NOTIFICATION ONLY															32				
74	GREGG S. BUCKLEY	PO BOX 238, HOBSON, MT 59452												0.004 ha	0.01 AC			32				
75	ELK RIDGE SALOON, L.L.C.	HC 90, BOX 45, MOCCASIN, MT 59462												0.004 ha	0.01 AC			32				
76	THE BLACK BULL COMPANY	HIGHWAY 87, MM 62.5, HOBSON, MT 59452	FOR OWNER NOTIFICATION ONLY															32				
77	HARVEY V & MERRYELLEN PETERSON	HOBSON, MT 59452	FOR OWNER NOTIFICATION ONLY															32				
55, 57, 77	COMBINATION PARCEL		FOR OWNER NOTIFICATION ONLY																			
78	THE HOBSON WOMAN'S CLUB	HOBSON, MT 59452																32				
79	THE HOBSON RURAL FIRE DISTRICT	MOCCASIN, MT 59462	FOR OWNER NOTIFICATION ONLY															32				
	C/O EARL GROVE																					
80	KATHY J LONGFELLOW	1308 GOLDEN WEST TERRACE, BILLINGS, MT 59106	FOR OWNER NOTIFICATION ONLY															32				
81	CITY OF HOBSON	HOBSON, MT 59452	FOR OWNER NOTIFICATION ONLY															32				
82	AMERICAN LEGION POST #76	PO BOX 280, HOBSON, MT 59452	FOR OWNER NOTIFICATION ONLY															32				
83	PROGRESSIVE PRODUCTS, INC.	PO BOX 395, HOBSON, MT 59452	FOR OWNER NOTIFICATION ONLY															32				
84	RICHARD G STEVENSON	HOBSON, MT 59452	FOR OWNER NOTIFICATION ONLY															32				
85	PERRY W. AND LINDA L. MADDOX, ETAL	HOBSON, MT 59452	FOR OWNER NOTIFICATION ONLY															32				
86	VERNA M, FLOYD F, VELMA GARBER	PO BOX 316, HOBSON, MT 59452	FOR OWNER NOTIFICATION ONLY															32				
87	FLOYD GARBER	PO BOX 316, HOBSON, MT 59452	FOR OWNER NOTIFICATION ONLY															32				
88	VERNA M, FLOYD F, VELMA GARBER	PO BOX 316, HOBSON, MT 59452	FOR OWNER NOTIFICATION ONLY															32				
86, 88	COMBINATION PARCEL																					
89	VERNA GARBER	PO BOX 316, HOBSON, MT 59452	FOR OWNER NOTIFICATION ONLY															32				
90	RICHARD G STEVENSON	HOBSON, MT 59452	FOR OWNER NOTIFICATION ONLY															32				
84, 90	COMBINATION PARCEL																					
91	BURLINGTON NORTHERN SANTA FE R.R.	2454 OCCIDENTAL AVE, SUITE 1A SEATTLE, WA 98134	FOR OWNER NOTIFICATION ONLY															32, 33				
92	R CLAYTON & SHARON KILLHAM	PO BOX 305, HOBSON, MT 59452	FOR OWNER NOTIFICATION ONLY															33				
93	MARY NAN HILL	PO BOX 427, HOBSON, MT 59452	FOR OWNER NOTIFICATION ONLY															33				
94	MAXINE OTIS	HC 81, HOBSON, MT 59452	FOR OWNER NOTIFICATION ONLY															23, 24				
95	MAXINE OTIS	HC 81, HOBSON, MT 59452												0.116 ha	0.29 AC			23, 24				
96	VONNIE O. ORTGIES	261 ASH ST., LEWISTOWN, MT 59457	FOR OWNER NOTIFICATION ONLY															23				
94, 95	COMBINATION PARCEL													0.116 ha	0.29 AC			23, 24				

GRID STATE PLANE COORDINATES

THIS IS A STATE PLANE COORDINATE PROJECT.
ALL DIMENSIONS, DISTANCES AND AREAS ON THIS
PROJECT ARE GRID, EXCEPT FOR THE EXISTING
R/W WIDTH DIMENSION, WHICH IS RECORD. THE
COMBINATION SCALE FACTOR IS 0.99919103

- NOTES: 1. ALL MEASUREMENTS ARE METRIC EXCEPT AS NOTED
2. THE PROPOSED R/W LINE WHERE A SPIRAL CURVE TRANSITION IS USED IS A CHORD RATHER THAN A CONCENTRIC CURVE.
3. THE ENGLISH AREAS ARE FOR INFORMATIONAL PURPOSES ONLY.
4. ALL STATIONS AND OFFSETS FOR R/W BREAKS ARE IN REFERENCE TO THE R/W BASELINE.

BACKSLOPE LIMITS INCLUDE ROUNDING
CONSTRUCTION LIMITS: 


FHWA/DOT APPROVAL 03-02-04

MAP REVISED 09-03-04 10-29-04 03-09-05
04-19-05

MONTANA
DEPARTMENT OF TRANSPORTATION


RIGHT OF WAY PLAN
JUDITH BASIN COUNTY

SCALE 1:1000

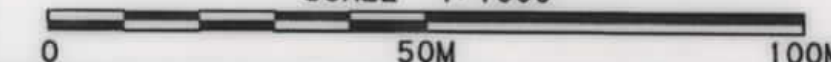

SEE SHEET NO. 2 FOR OWNERSHIP NAMES, ADDRESSES, AREAS, ETC.

STATE	RIGHT OF WAY ID.	SHEET NO.	TOTAL SHEETS
MONTANA	STPS 239-1(4)0	5	33
PROJECT NUMBER 4485-004			
HOBSON - UTICA			

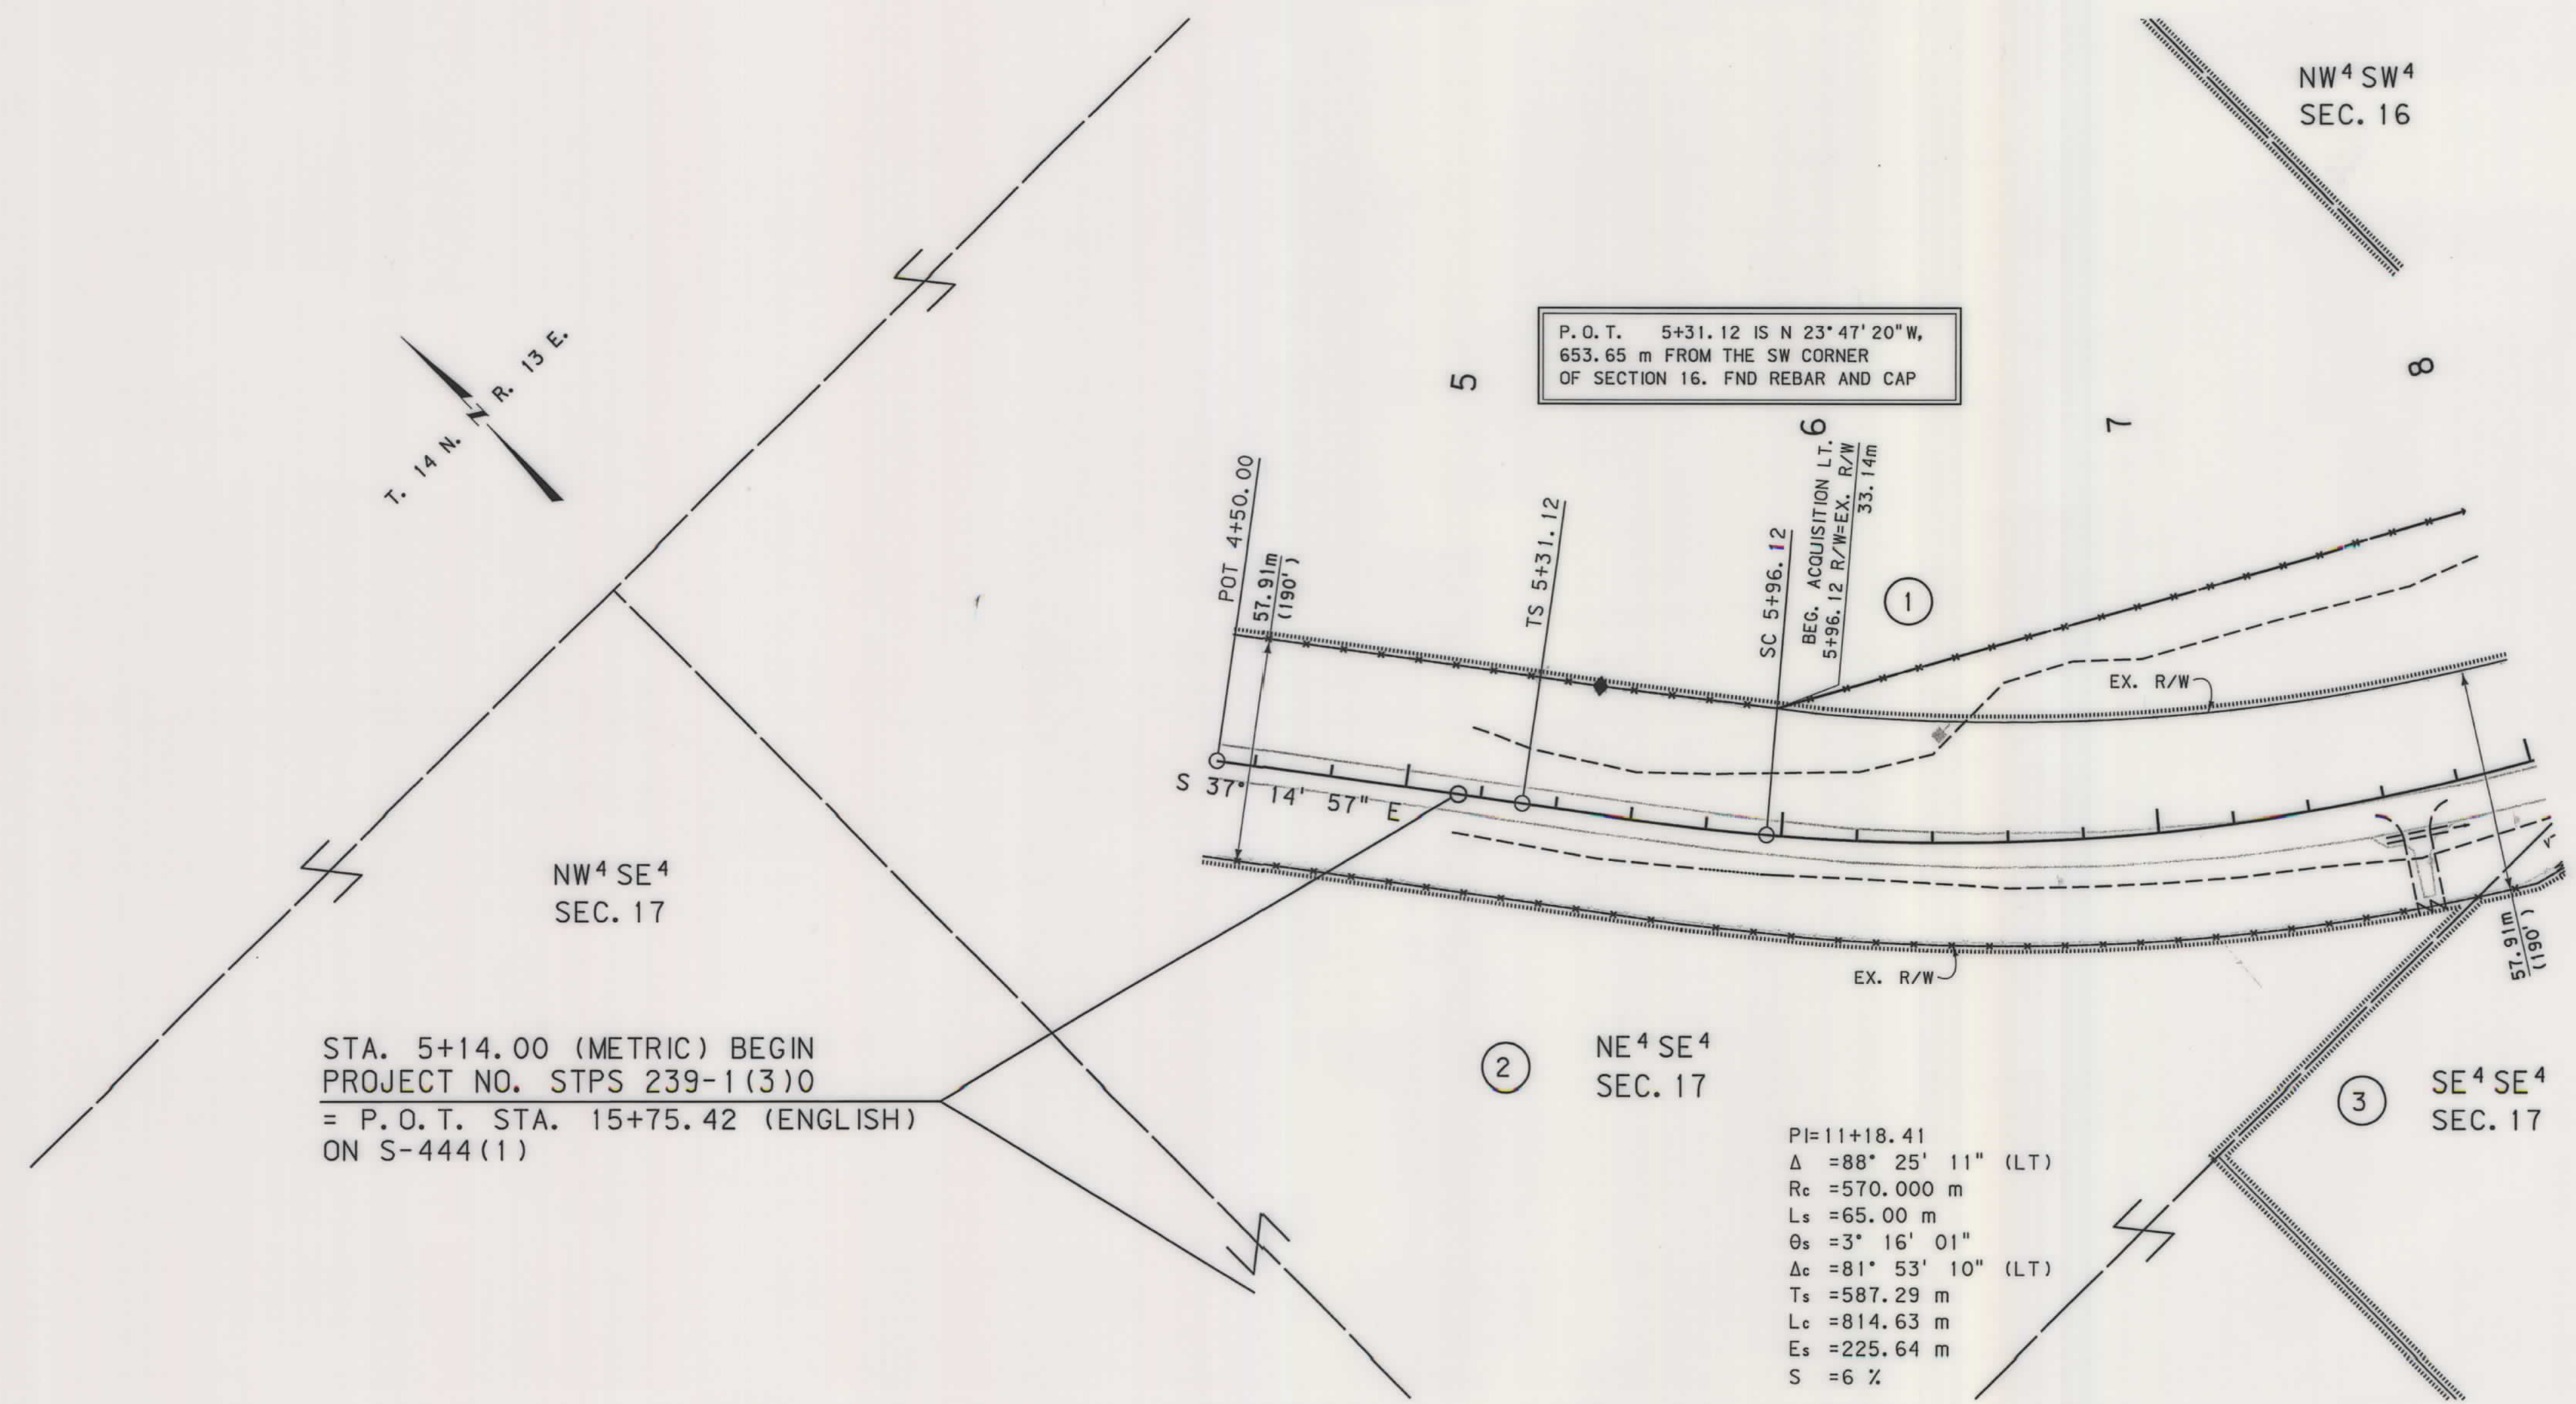

STA. 5+14.00 (METRIC) BEGIN
 PROJECT NO. STPS 239-1(3)0
 = P.O.T. STA. 15+75.42 (ENGLISH)
 ON S-444(1)

P.O.T. 5+31.12 IS N 23° 47' 20" W,
 653.65 m FROM THE SW CORNER
 OF SECTION 16. FND REBAR AND CAP

② NE4 SE4
 SEC. 17

PI=11+18.41
 Δ = 88° 25' 11" (LT)
 Rc = 570.000 m
 Ls = 65.00 m
 θs = 3° 16' 01"
 Δc = 81° 53' 10" (LT)
 Ts = 587.29 m
 Lc = 814.63 m
 Es = 225.64 m
 S = 6 %

③ SE4 SE4
 SEC. 17

GRID STATE PLANE COORDINATES

THIS IS A STATE PLANE COORDINATE PROJECT.
 ALL DIMENSIONS, DISTANCES AND AREAS ON THIS
 PROJECT ARE GRID, EXCEPT FOR THE EXISTING
 R/W WIDTH DIMENSION, WHICH IS RECORD. THE
 COMBINATION SCALE FACTOR IS 0.99919103

- NOTES:
1. ALL MEASUREMENTS ARE METRIC EXCEPT AS NOTED
 2. THE PROPOSED R/W LINE WHERE A SPIRAL CURVE TRANSITION IS USED IS A CHORD RATHER THAN A CONCENTRIC CURVE.
 3. THE ENGLISH AREAS ARE FOR INFORMATIONAL PURPOSES ONLY.
 4. ALL STATIONS AND OFFSETS FOR R/W BREAKS ARE IN REFERENCE TO THE R/W BASELINE.

BACKSLOPE LIMITS INCLUDE ROUNDING	
CONSTRUCTION LIMITS:	CUT SECTION TOE OF FILL
FHWA/DOT APPROVAL 03/02/04	
MAP REVISED 09/03/04 10-04-05	

MONTANA
 DEPARTMENT OF TRANSPORTATION
 RIGHT OF WAY PLAN
 JUDITH BASIN COUNTY
 SCALE 1:1000
 0 50M 100M



RDROW

C:\dm\4485R0PLN\Z02.DGN
10/19/2005
12:30:26 PM
3
2
U0034

SEE SHEET NO. 2 FOR OWNERSHIP NAMES, ADDRESSES, AREAS, ETC.

STATE	RIGHT OF WAY ID.	SHEET NO.	TOTAL SHEETS
MONTANA	STPS 239-1(4)0	6	33
PROJECT NUMBER 4485-004			
HOBSON - UTICA			

TOTAL	0.277 ha	(0.68 AC)
GROSS	0.277 ha	(0.68 AC)
EXISTING EASEMENT	ha	(AC)
NET	ha	(AC)
REMAINDER LT.	ha	(AC)
REMAINDER RT.	ha	(AC)
EASEMENTS	ha	(AC)
CONST. PERMITS	ha	(AC)

PI=11+18.41
 Δ =88° 25' 11" (LT)
 R_c =570.000 m
 L_s =65.00 m
 θ_s =3° 16' 01"
 Δ_c =81° 53' 10" (LT)
 T_s =587.29 m
 L_c =814.63 m
 E_s =225.64 m
 S =6 %

T. 14 N. R. 13 E.

NW⁴SW⁴
SEC. 16

P.O.C. 8+72.86 IS S 0°04'13"E,
419.07 m FROM THE W¹/₄ CORNER
OF SECTION 17. SET PIPE MON.

P.O.C. 8+72.86 IS N 0°04'09" W,
387.72 m FROM THE SW CORNER
OF SECTION 16. FND REBAR AND CAP

- NOTES:
1. ALL MEASUREMENTS ARE METRIC EXCEPT AS NOTED
 2. THE PROPOSED R/W LINE WHERE A SPIRAL CURVE TRANSITION IS USED IS A CHORD RATHER THAN A CONCENTRIC CURVE.
 3. THE ENGLISH AREAS ARE FOR INFORMATIONAL PURPOSES ONLY.
 4. ALL STATIONS AND OFFSETS FOR R/W BREAKS ARE IN REFERENCE TO THE R/W BASELINE.

BACKSLOPE LIMITS INCLUDE ROUNDING	CONSTRUCTION LIMITS:
FHWA/DOT APPROVAL 03-02-04	MAP REVISED 7-25-05 10-04-05

MONTANA
DEPARTMENT OF TRANSPORTATION

RIGHT OF WAY PLAN
JUDITH BASIN COUNTY
SCALE 1:1000

0 50M 100M

GRID STATE PLANE COORDINATES

THIS IS A STATE PLANE COORDINATE PROJECT.
ALL DIMENSIONS, DISTANCES AND AREAS ON THIS
PROJECT ARE GRID, EXCEPT FOR THE EXISTING
R/W WIDTH DIMENSION, WHICH IS RECORD. THE
COMBINATION SCALE FACTOR IS 0.99919103




RDROW

C:\dgn\4485\RDROW\PLN202.DGN
9/8/2004
3:06:46 PM
U0034

SEE SHEET NO. 2 FOR OWNERSHIP NAMES, ADDRESSES, AREAS, ETC.

STATE	RIGHT OF WAY ID.	SHEET NO.	TOTAL SHEETS
MONTANA	STPS 239-1(4)0	7	33
PROJECT NUMBER 4485-004			
HOBSON - UTICA			

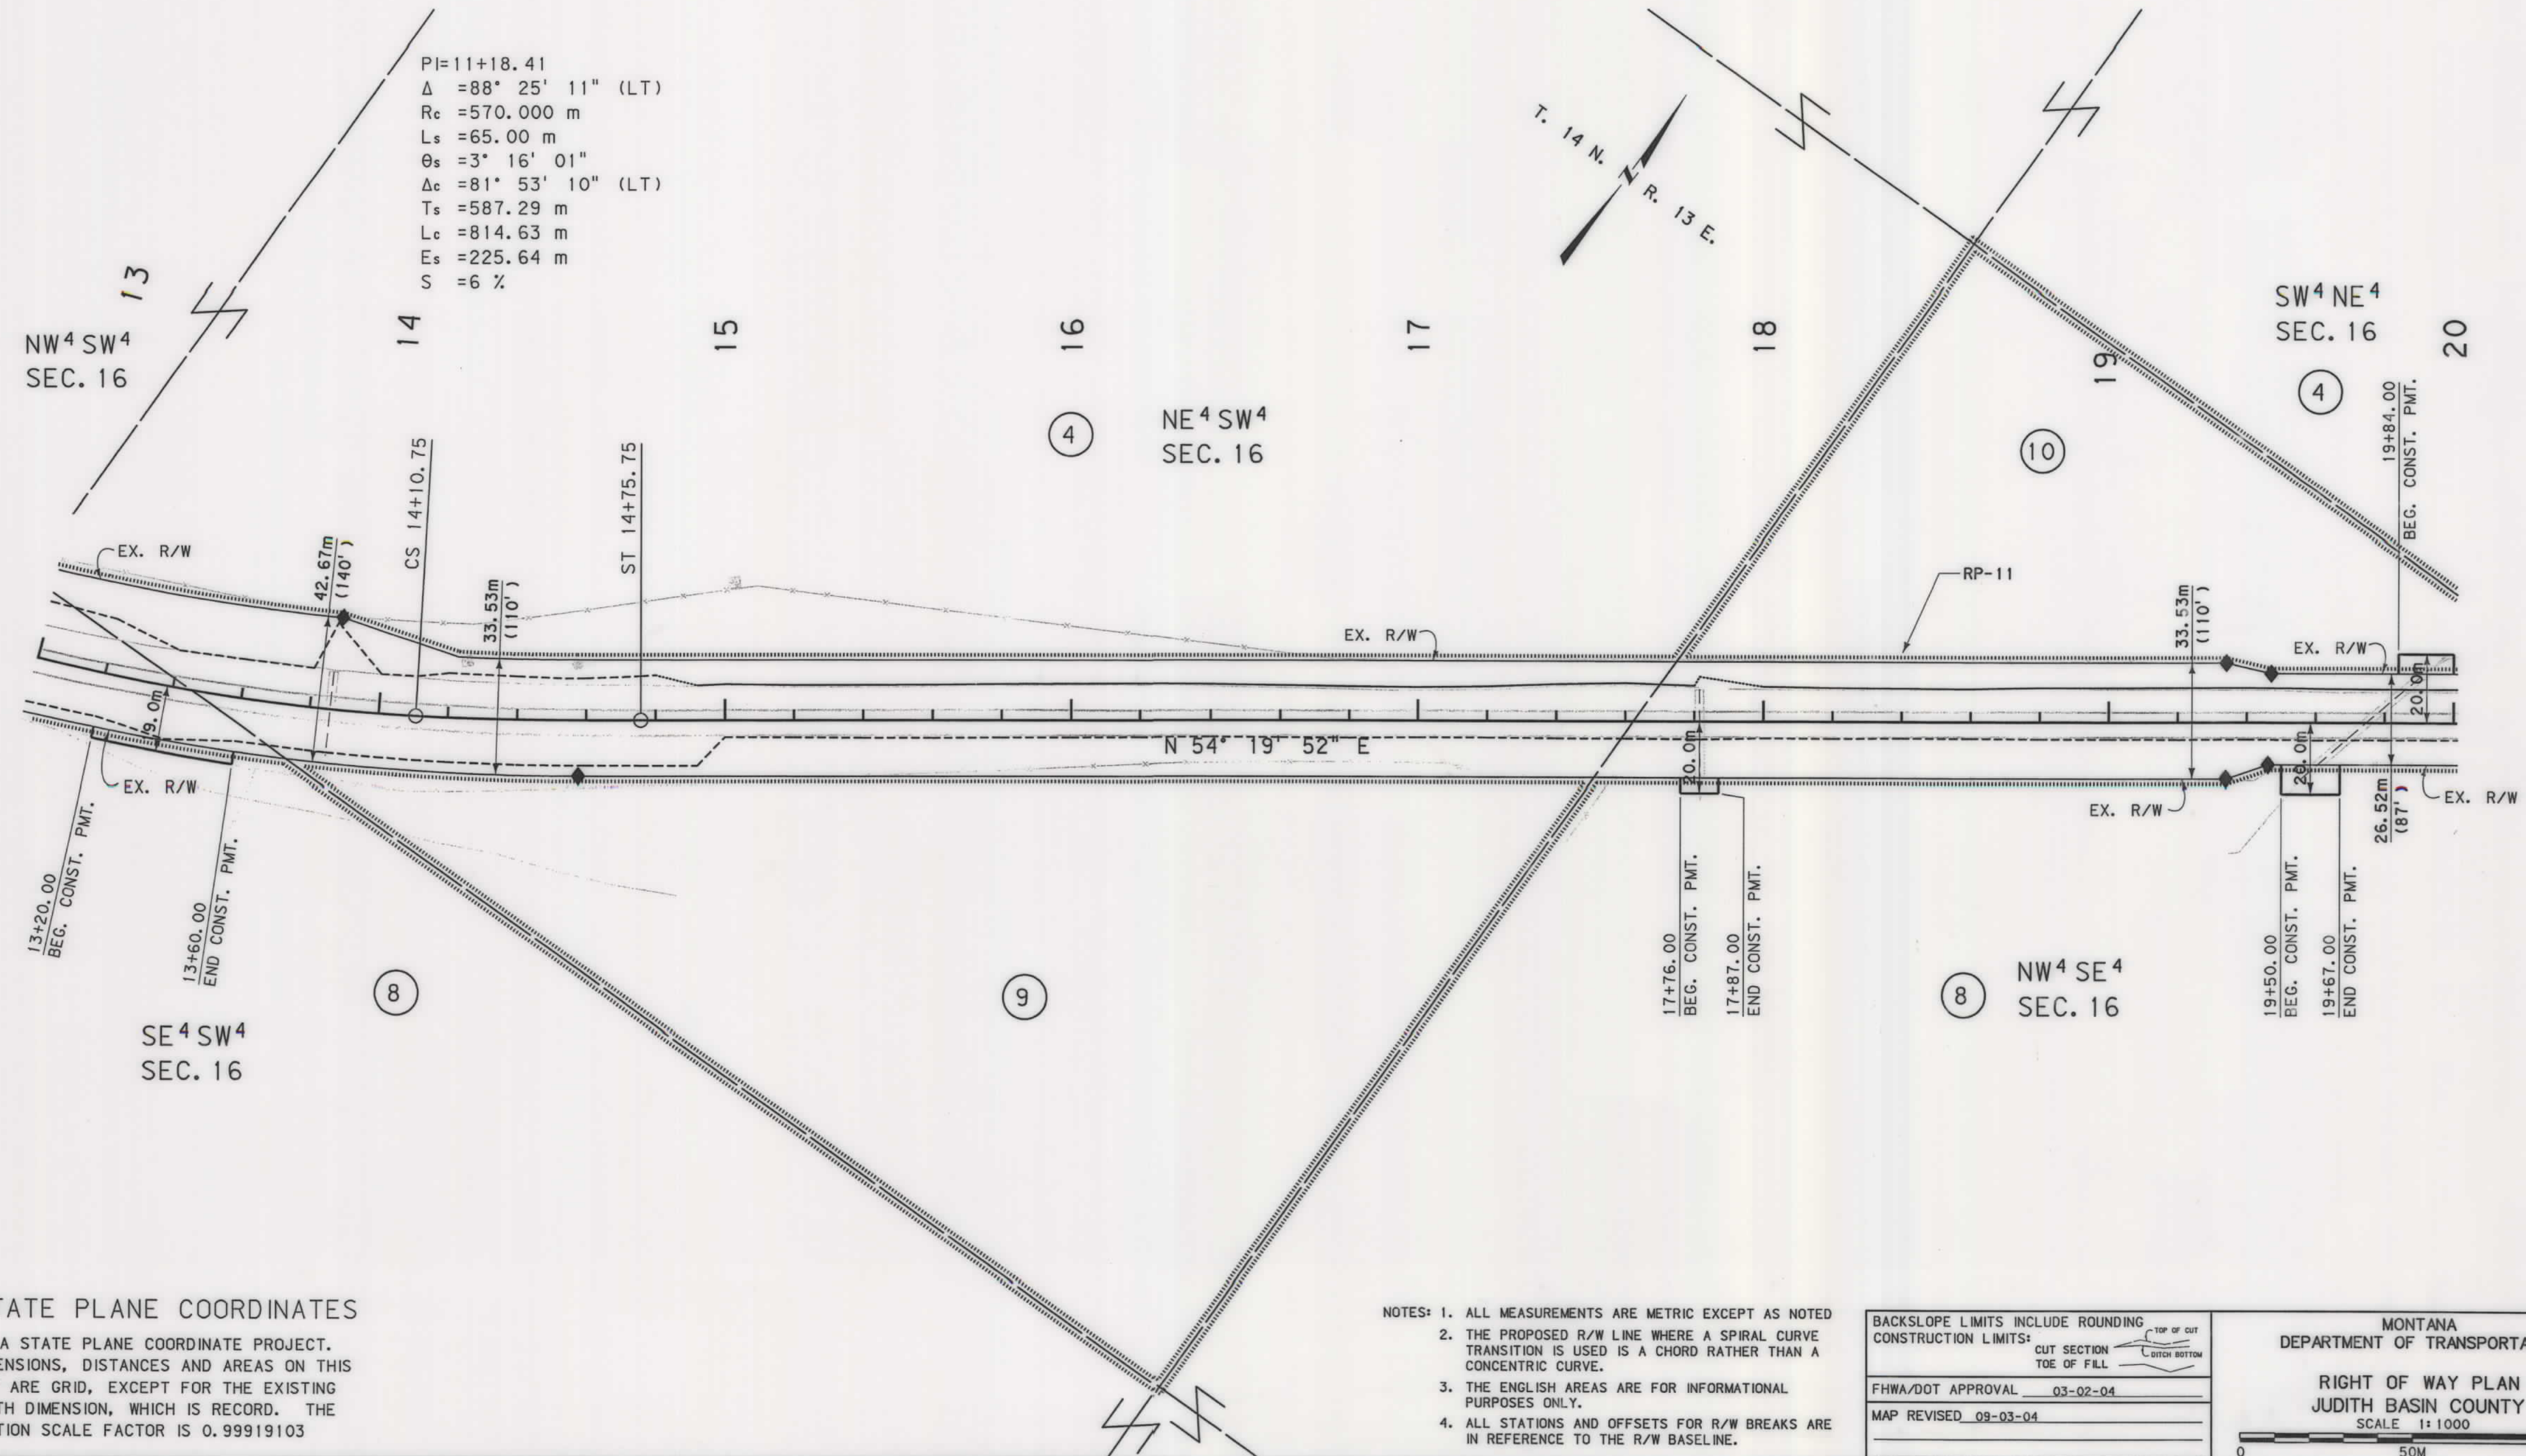

PI=11+18.41
Δ = 88° 25' 11" (LT)
Rc = 570.000 m
Ls = 65.00 m
θs = 3° 16' 01"
Δc = 81° 53' 10" (LT)
Ts = 587.29 m
Lc = 814.63 m
Es = 225.64 m
S = 6 %

GRID STATE PLANE COORDINATES
THIS IS A STATE PLANE COORDINATE PROJECT.
ALL DIMENSIONS, DISTANCES AND AREAS ON THIS
PROJECT ARE GRID, EXCEPT FOR THE EXISTING
R/W WIDTH DIMENSION, WHICH IS RECORD. THE
COMBINATION SCALE FACTOR IS 0.99919103

- NOTES:
1. ALL MEASUREMENTS ARE METRIC EXCEPT AS NOTED
 2. THE PROPOSED R/W LINE WHERE A SPIRAL CURVE TRANSITION IS USED IS A CHORD RATHER THAN A CONCENTRIC CURVE.
 3. THE ENGLISH AREAS ARE FOR INFORMATIONAL PURPOSES ONLY.
 4. ALL STATIONS AND OFFSETS FOR R/W BREAKS ARE IN REFERENCE TO THE R/W BASELINE.

BACKSLOPE LIMITS INCLUDE ROUNDING
CONSTRUCTION LIMITS:
CUT SECTION TOE OF FILL
TOP OF CUT
DITCH BOTTOM

FHWA/DOT APPROVAL 03-02-04
MAP REVISED 09-03-04

MONTANA
DEPARTMENT OF TRANSPORTATION


RIGHT OF WAY PLAN
JUDITH BASIN COUNTY
SCALE 1"=1000

0 50M 100M

STATE	RIGHT OF WAY ID.	SHEET NO.	TOTAL SHEETS
MONTANA	STPS 239-1(4)0	8	33
PROJECT NUMBER 4485-004			
HOBSON - UTICA			

SEE SHEET NO. 2 FOR OWNERSHIP NAMES, ADDRESSES, AREAS, ETC.

RDROW

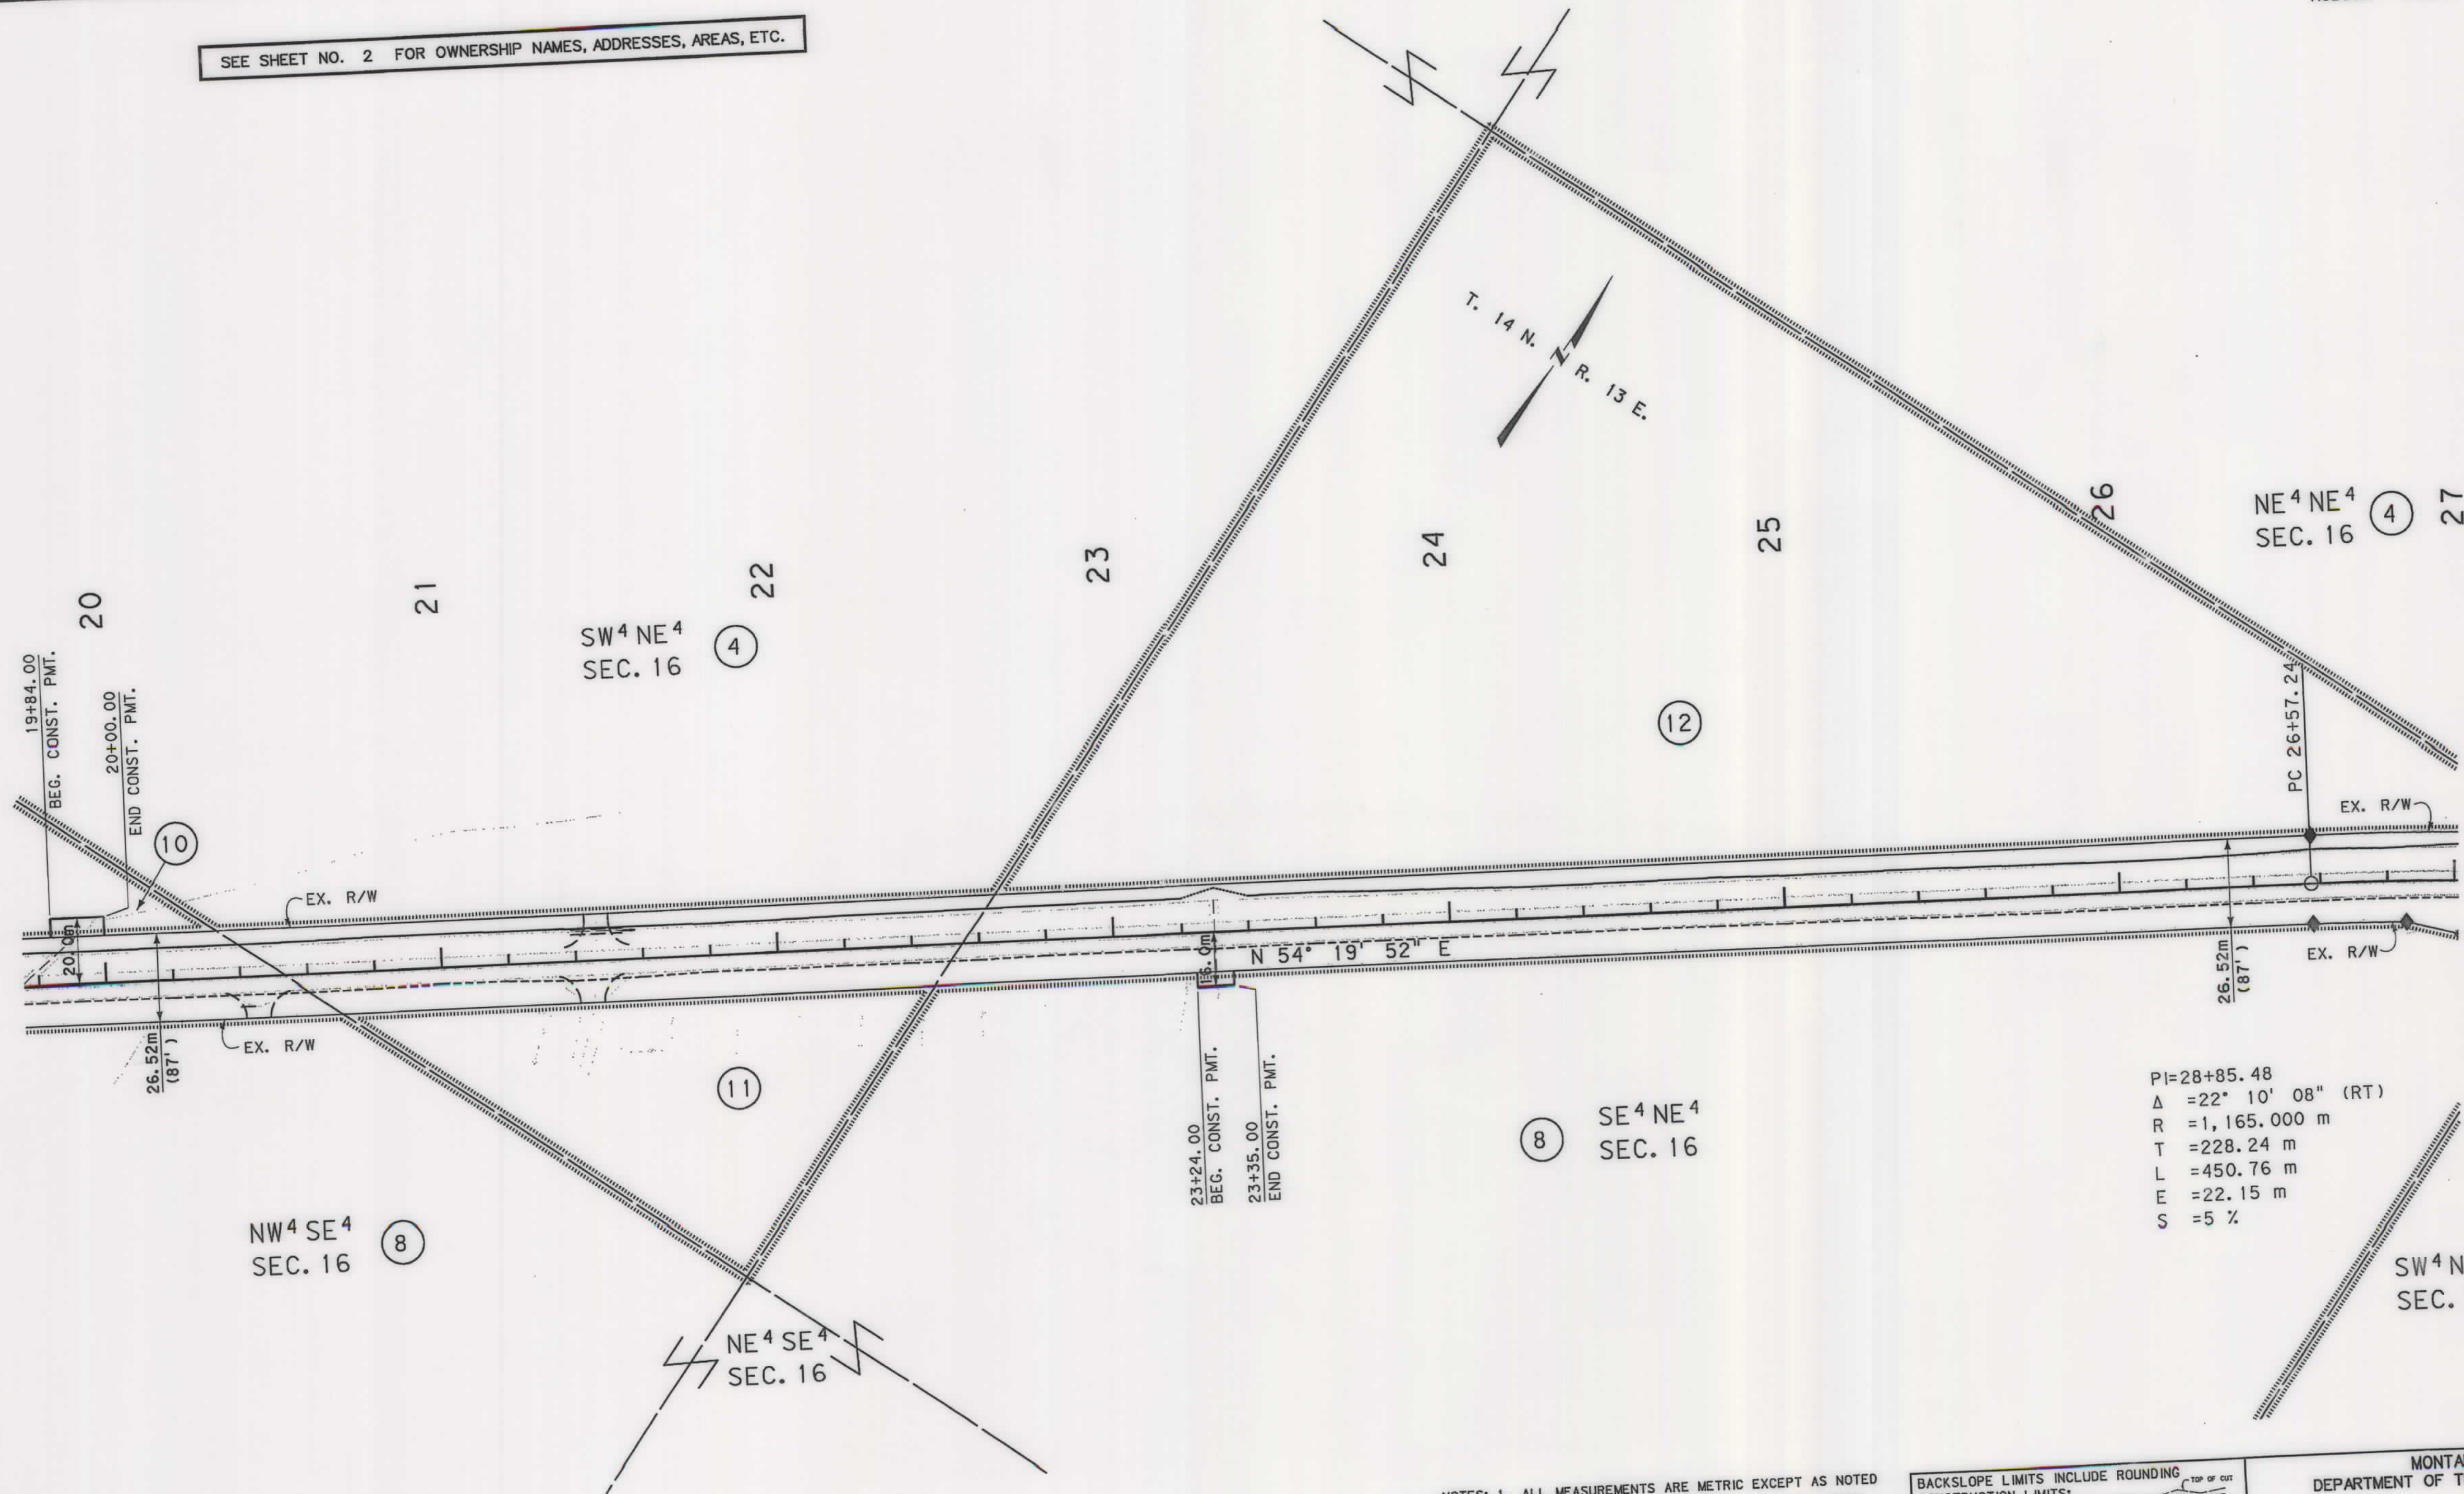

PI=28+85.48
 $\Delta = 22^\circ 10' 08''$ (RT)
 $R = 1,165.000$ m
 $T = 228.24$ m
 $L = 450.76$ m
 $E = 22.15$ m
 $S = 5\%$

GRID STATE PLANE COORDINATES

THIS IS A STATE PLANE COORDINATE PROJECT. ALL DIMENSIONS, DISTANCES AND AREAS ON THIS PROJECT ARE GRID, EXCEPT FOR THE EXISTING WIDTH DIMENSION WHICH IS RECORD. THE

- NOTES:
1. ALL MEASUREMENTS ARE METRIC EXCEPT AS NOTED
 2. THE PROPOSED R/W LINE WHERE A SPIRAL CURVE TRANSITION IS USED IS A CHORD RATHER THAN A CONCENTRIC CURVE.
 3. THE ENGLISH AREAS ARE FOR INFORMATIONAL PURPOSES ONLY.
 4. ALL STATIONS AND OFFSETS FOR R/W BREAKS ARE IN REFERENCE TO THE R/W BASELINE.


BACKSLOPE LIMITS INCLUDE ROUNDING	TOP OF CUT
CONSTRUCTION LIMITS:	CUT SECTION
	TOE OF FILL
	DITCH BOTTOM
FHWA/DOT APPROVAL	03-02-04
MAP REVISED	

MONTANA
DEPARTMENT OF TRANSPORTATION
RIGHT OF WAY PLAN
JUDITH BASIN COUNTY
SCALE 1"=1000
0 50M 100M



STATE	RIGHT OF WAY ID.	SHEET NO.	TOTAL SHEETS
MONTANA	STPS 239-1(4)0	9	33
PROJECT NUMBER 4485-004			
HOBSON - UTICA			

SEE SHEET NO. 2 FOR OWNERSHIP NAMES, ADDRESSES, AREAS, ETC.

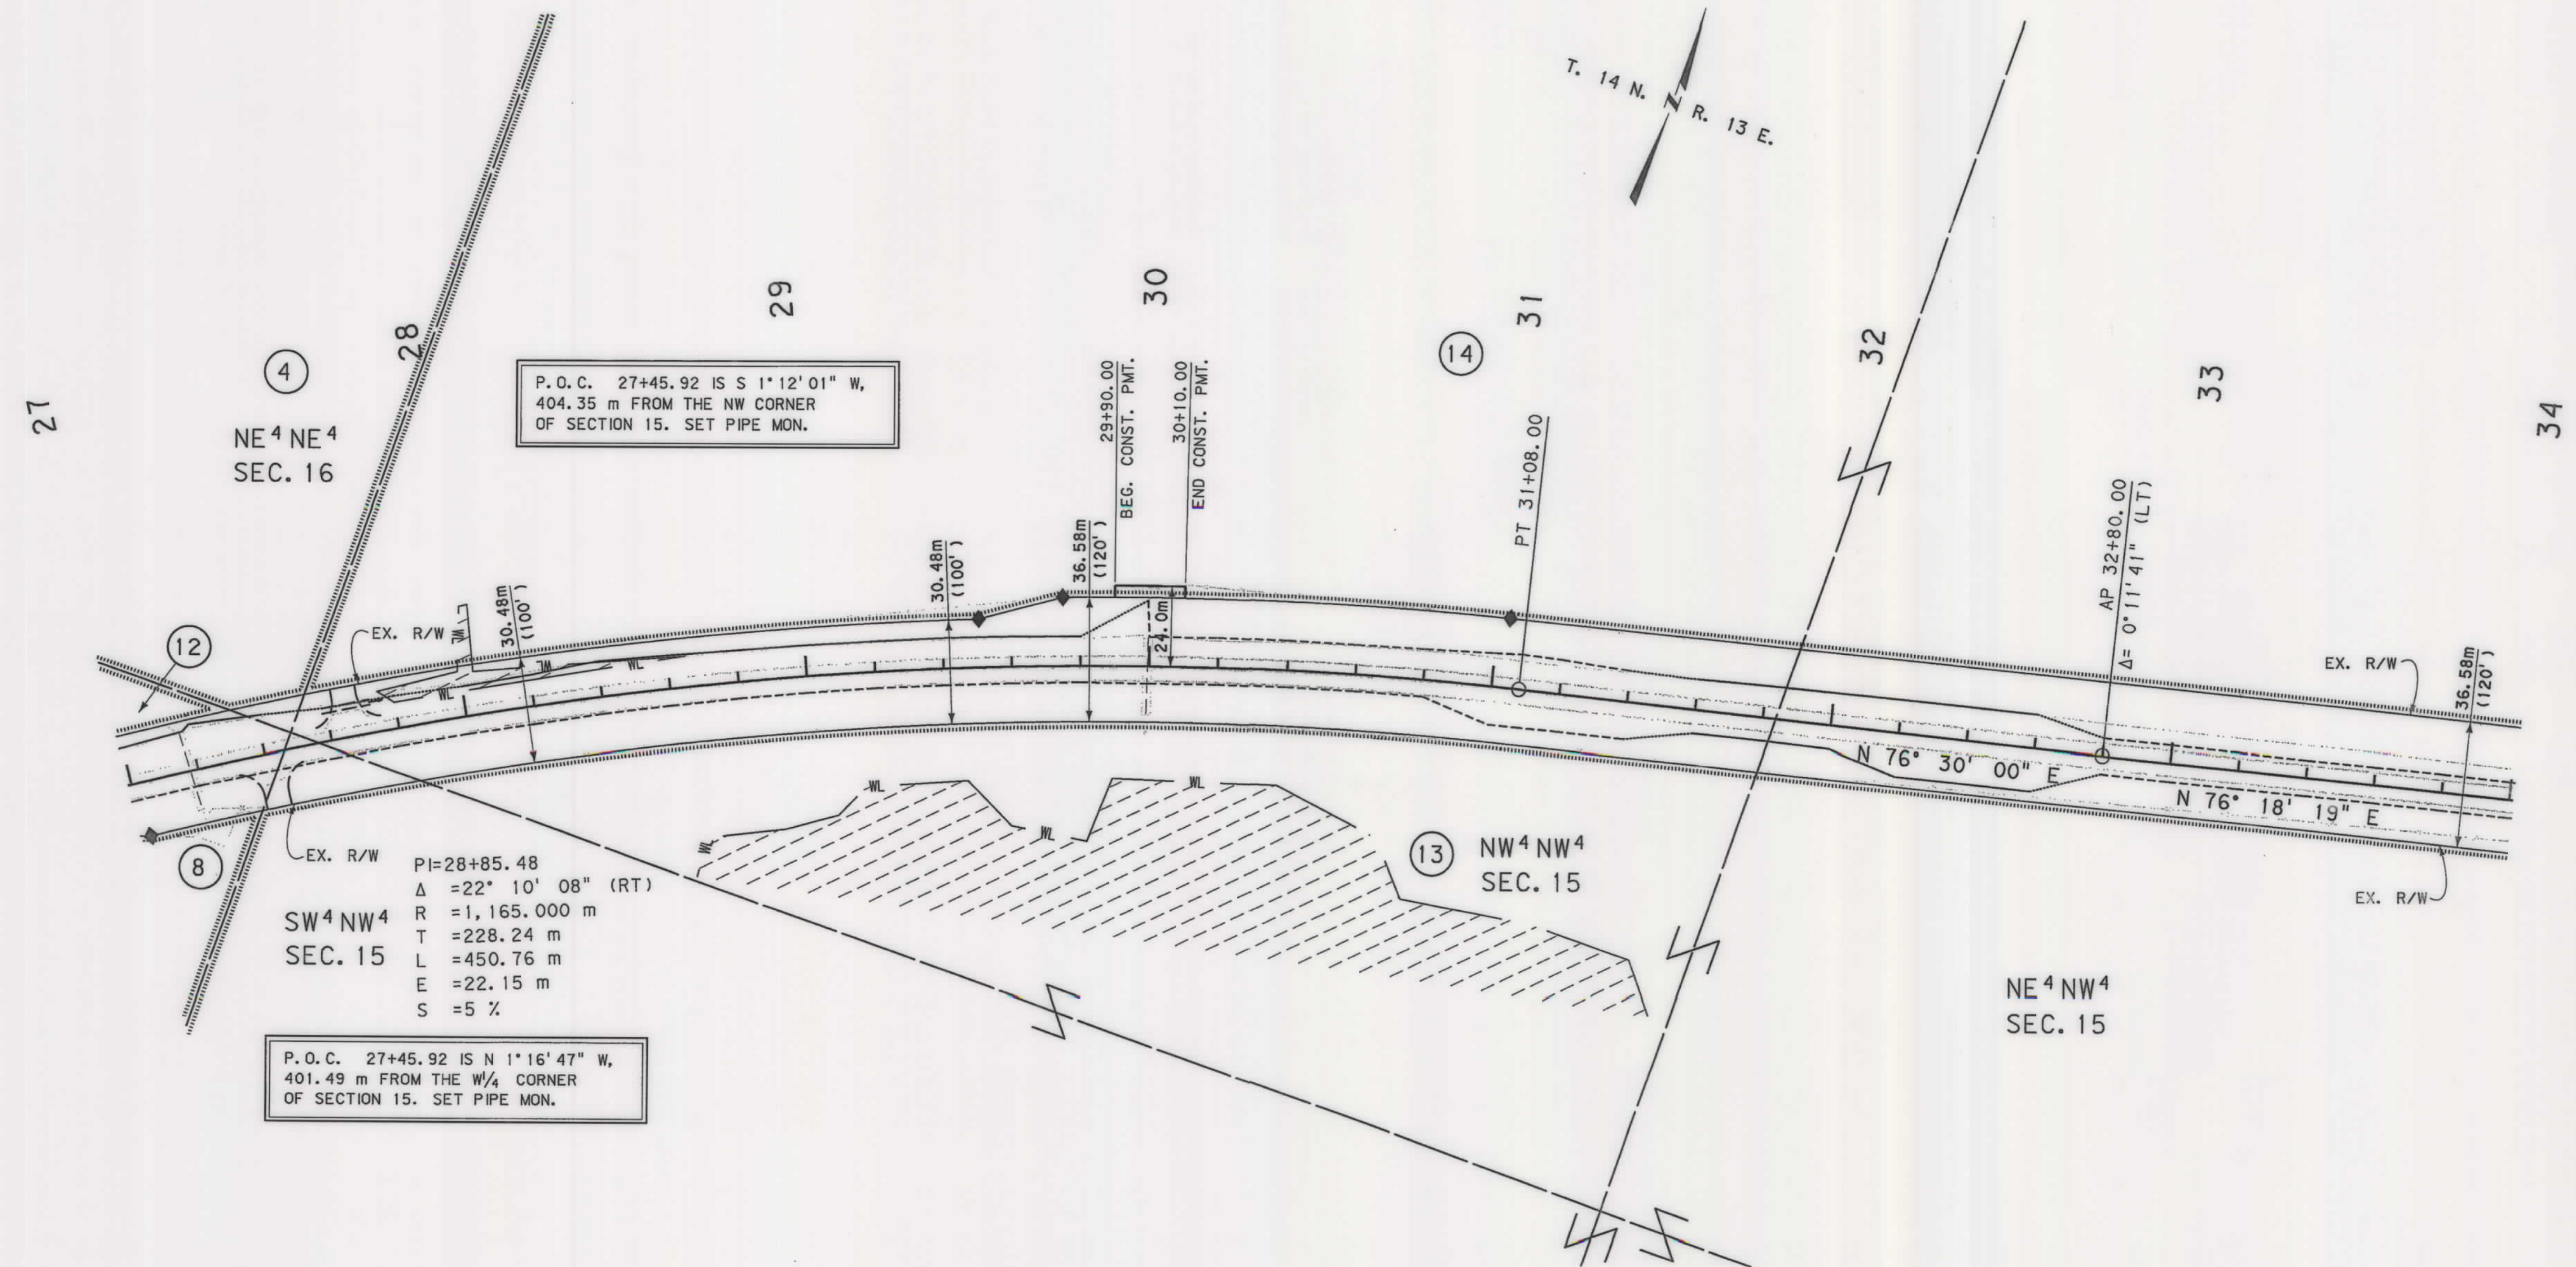

RDROW

C:\gdm\4485\RDPLN\Z03.DGN
7/27/2004
8:45:14 AM
JUN 23 2004

GRID STATE PLANE COORDINATES
THIS IS A STATE PLANE COORDINATE PROJECT.
ALL DIMENSIONS, DISTANCES AND AREAS ON THIS
PROJECT ARE GRID, EXCEPT FOR THE EXISTING
R/W WIDTH DIMENSION, WHICH IS RECORD. THE
COMBINATION SCALE FACTOR IS 0.99919103

- NOTES:
1. ALL MEASUREMENTS ARE METRIC EXCEPT AS NOTED
 2. THE PROPOSED R/W LINE WHERE A SPIRAL CURVE TRANSITION IS USED IS A CHORD RATHER THAN A CONCENTRIC CURVE.
 3. THE ENGLISH AREAS ARE FOR INFORMATIONAL PURPOSES ONLY.
 4. ALL STATIONS AND OFFSETS FOR R/W BREAKS ARE IN REFERENCE TO THE R/W BASELINE.

BACKSLOPE LIMITS INCLUDE ROUNDING	
CONSTRUCTION LIMITS:	
CUT SECTION	TOE OF CUT
TOE OF FILL	DITCH BOTTOM
FHWA/DOT APPROVAL 03-02-04	
MAP REVISED	

MONTANA
DEPARTMENT OF TRANSPORTATION

RIGHT OF WAY PLAN
JUDITH BASIN COUNTY
SCALE 1:1000

0 50M 100M




RDROW

C:\gdm\4485\RDPL\N203.DGN
7/27/2004
8:45:15 AM
u1068

SEE SHEET NO. 2 FOR OWNERSHIP NAMES, ADDRESSES, AREAS, ETC.

STATE	RIGHT OF WAY ID.	SHEET NO.	TOTAL SHEETS
MONTANA	STPS 239-1(4)0	10	33
PROJECT NUMBER 4485-004			
HOBSON - UTICA			

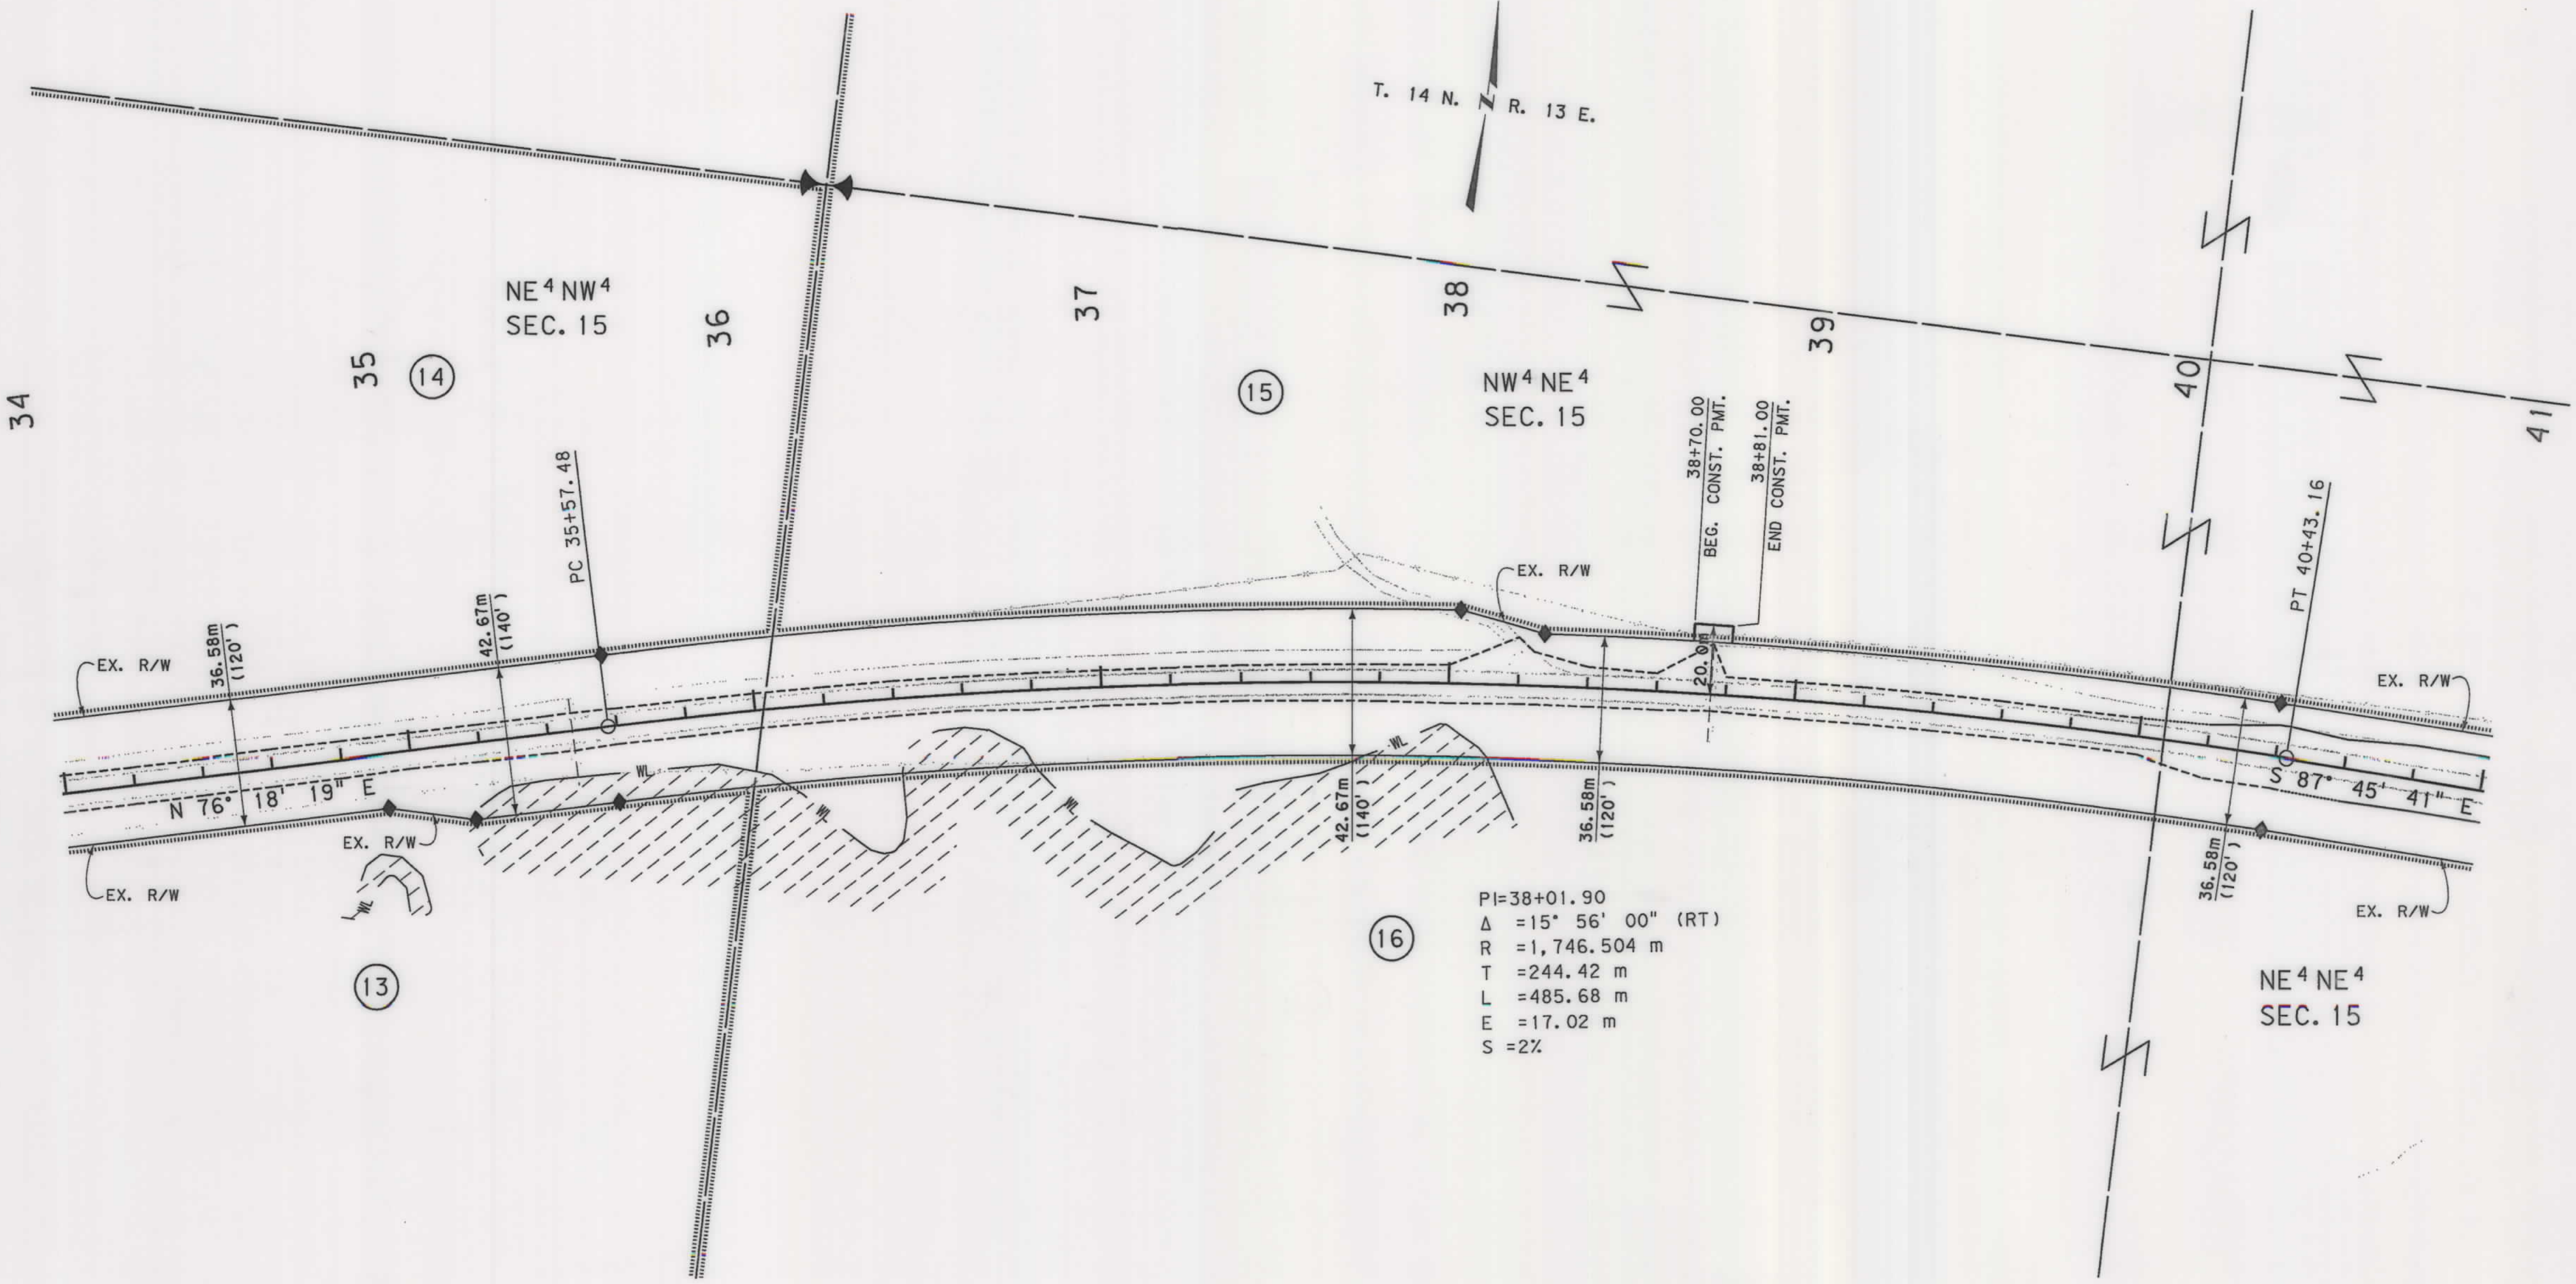

PI=38+01.90
 $\Delta = 15^\circ 56' 00''$ (RT)
R = 1,746.504 m
T = 244.42 m
L = 485.68 m
E = 17.02 m
S = 2%

- NOTES:
1. ALL MEASUREMENTS ARE METRIC EXCEPT AS NOTED
 2. THE PROPOSED R/W LINE WHERE A SPIRAL CURVE TRANSITION IS USED IS A CHORD RATHER THAN A CONCENTRIC CURVE.
 3. THE ENGLISH AREAS ARE FOR INFORMATIONAL PURPOSES ONLY.
 4. ALL STATIONS AND OFFSETS FOR R/W BREAKS ARE IN REFERENCE TO THE R/W BASELINE.

BACKSLOPE LIMITS INCLUDE ROUNDING
CONSTRUCTION LIMITS:
CUT SECTION
TOE OF FILL
TOP OF CUT
DITCH BOTTOM
FHWA/DOT APPROVAL 03-02-04
MAP REVISED

MONTANA
DEPARTMENT OF TRANSPORTATION

RIGHT OF WAY PLAN
JUDITH BASIN COUNTY

SCALE 1:1000

0 50M 100M




RDROW
SE Stalling
Engineers, Inc.

C:\400\4485\RDPLN203.DGN
8/8/2006
9:14:01 AM
U0034

SEE SHEET NO. 2 FOR OWNERSHIP NAMES, ADDRESSES, AREAS, ETC.

STATE	RIGHT OF WAY ID.	SHEET NO.	TOTAL SHEETS
MONTANA	STPS 239-1(4)0	11	33
PROJECT NUMBER 4485-004			
HOBSON - UTICA			

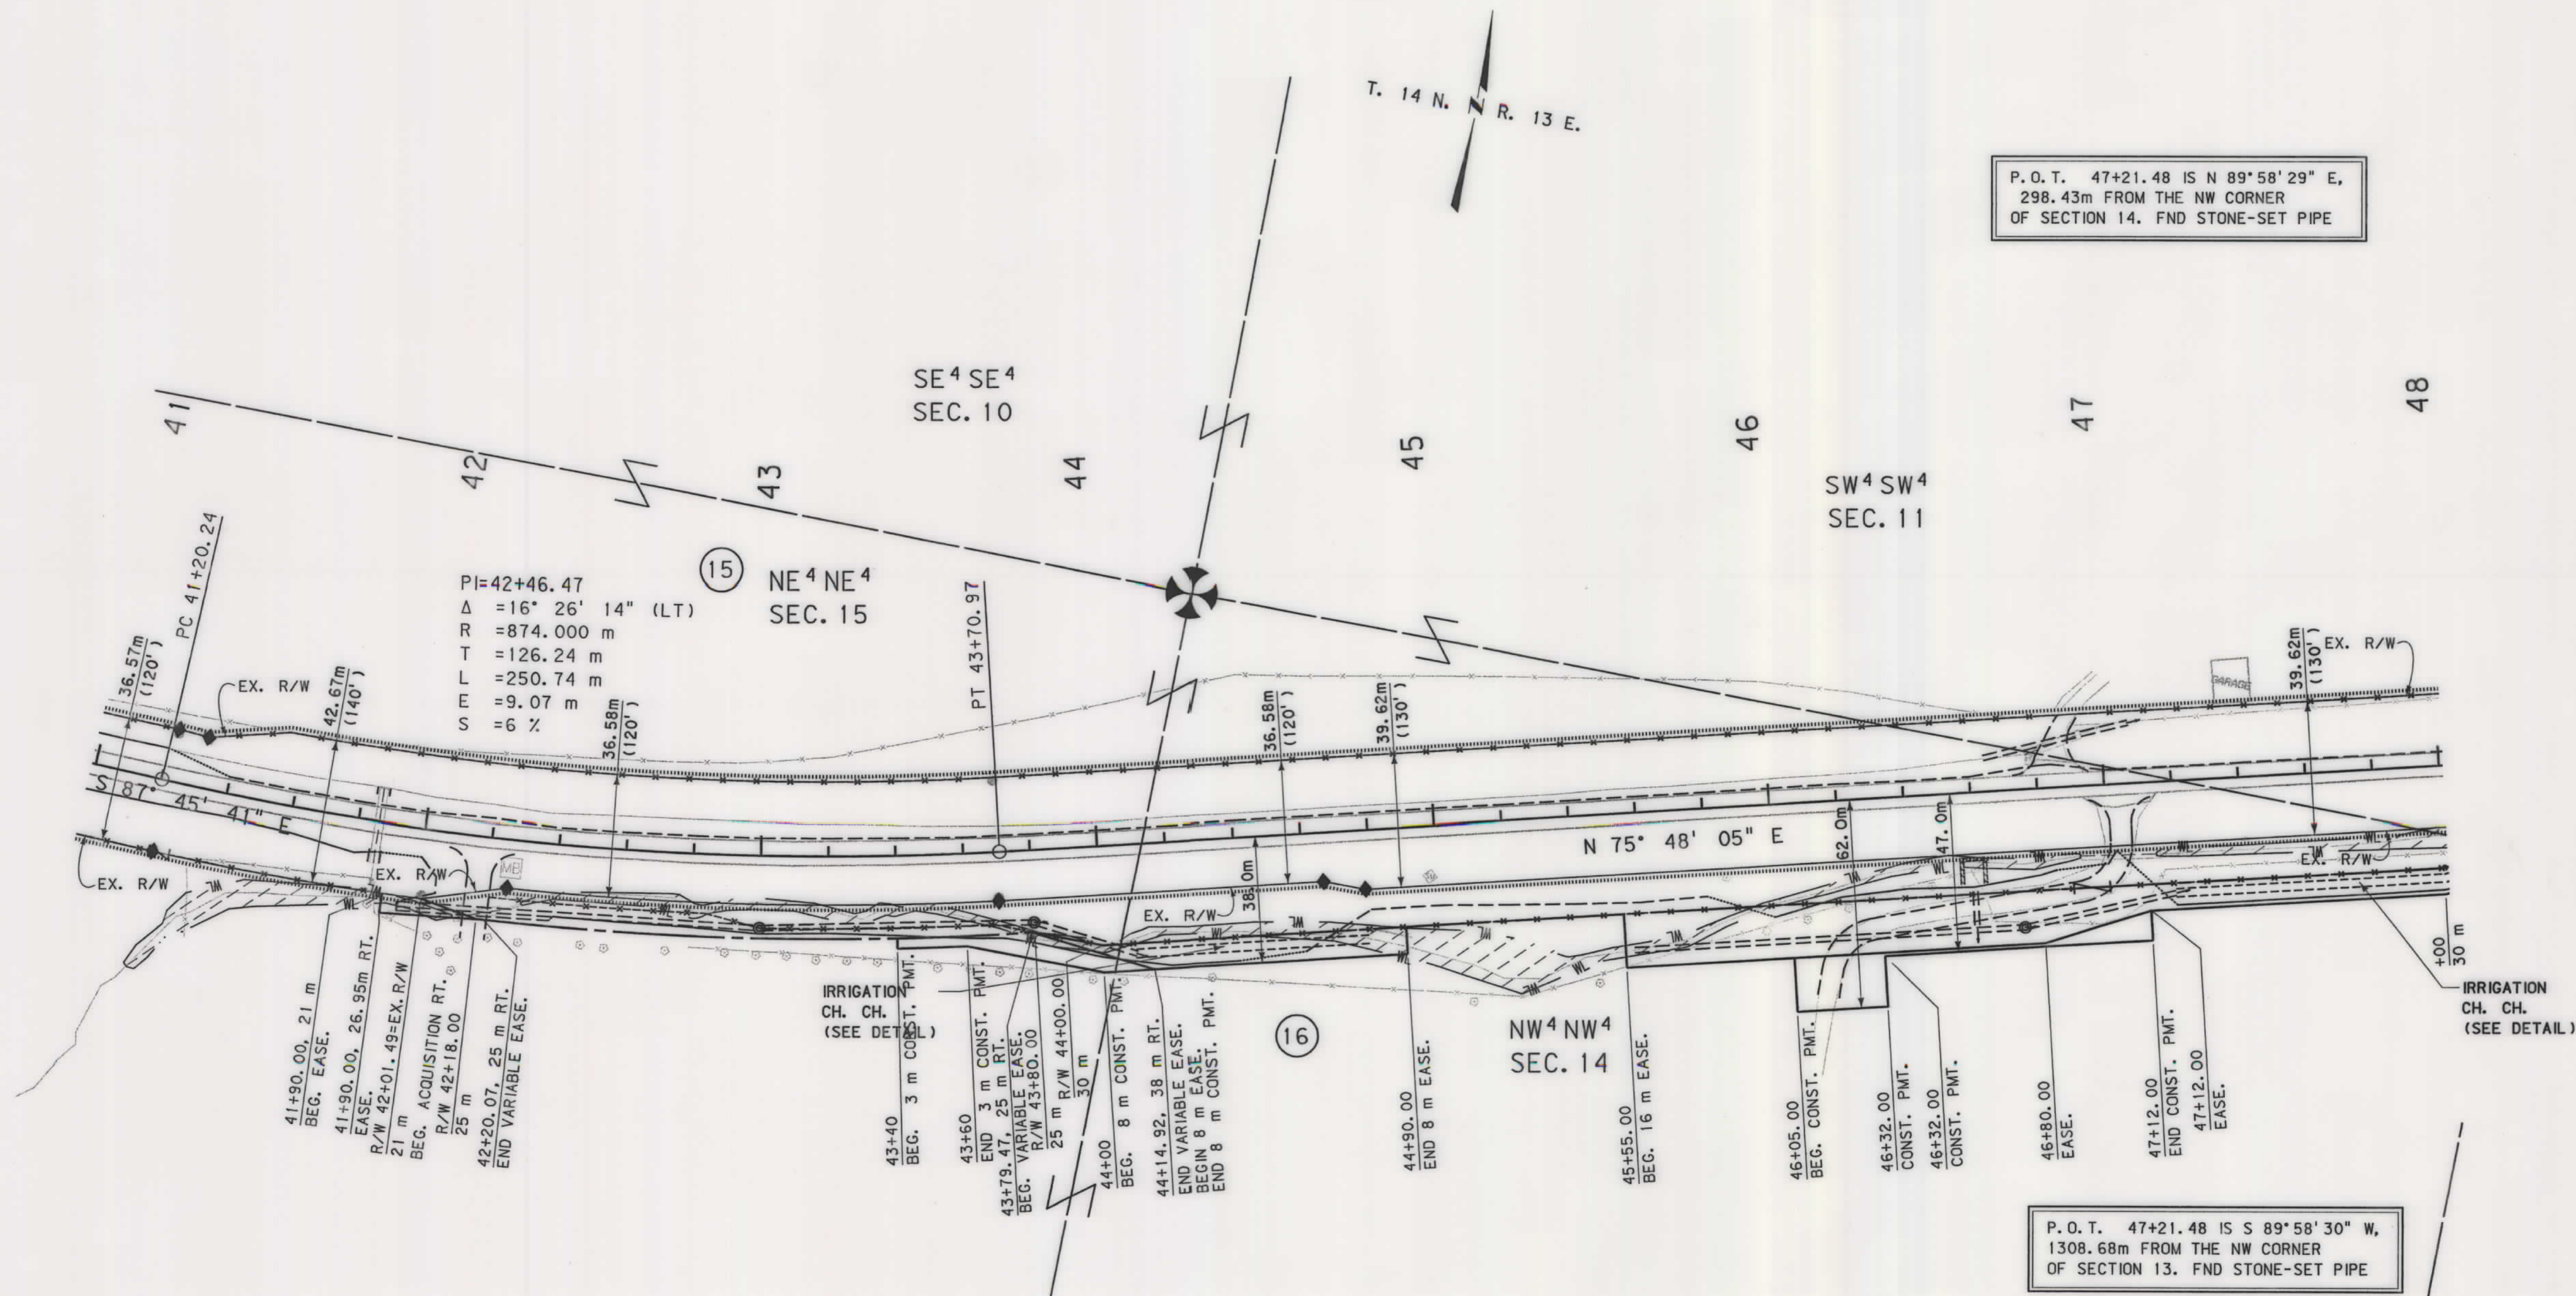

GRID STATE PLANE COORDINATES

THIS IS A STATE PLANE COORDINATE PROJECT. ALL DIMENSIONS, DISTANCES AND AREAS ON THIS PROJECT ARE GRID, EXCEPT FOR THE EXISTING R/W WIDTH DIMENSION, WHICH IS RECORD. THE COMBINATION SCALE FACTOR IS 0.99919103

- NOTES:
1. ALL MEASUREMENTS ARE METRIC EXCEPT AS NOTED
 2. THE PROPOSED R/W LINE WHERE A SPIRAL CURVE TRANSITION IS USED IS A CHORD RATHER THAN A CONCENTRIC CURVE.
 3. THE ENGLISH AREAS ARE FOR INFORMATIONAL PURPOSES ONLY.
 4. ALL STATIONS AND OFFSETS FOR R/W BREAKS ARE IN REFERENCE TO THE R/W BASELINE.

BACKSLOPE LIMITS INCLUDE ROUNDING	CUT SECTION
CONSTRUCTION LIMITS:	TOE OF FILL
FHWA/DOT APPROVAL	03-02-04
MAP REVISED	09-03-04 10-29-04 10-04-05
	08-01-06

MONTANA
DEPARTMENT OF TRANSPORTATION

RIGHT OF WAY PLAN
JUDITH BASIN COUNTY
SCALE 1:1000

0 50M 100M




RDROW

C:\4485\4485R01\N204.DGN
10/19/2005
1:32:38 PM
3
2
U0034

SEE SHEET NO. 2 FOR OWNERSHIP NAMES, ADDRESSES, AREAS, ETC.

STATE	RIGHT OF WAY ID.	SHEET NO.	TOTAL SHEETS
MONTANA	STPS 239-1 (4) 0	12	33
PROJECT NUMBER 4485-004			
HOBSON - UTICA			

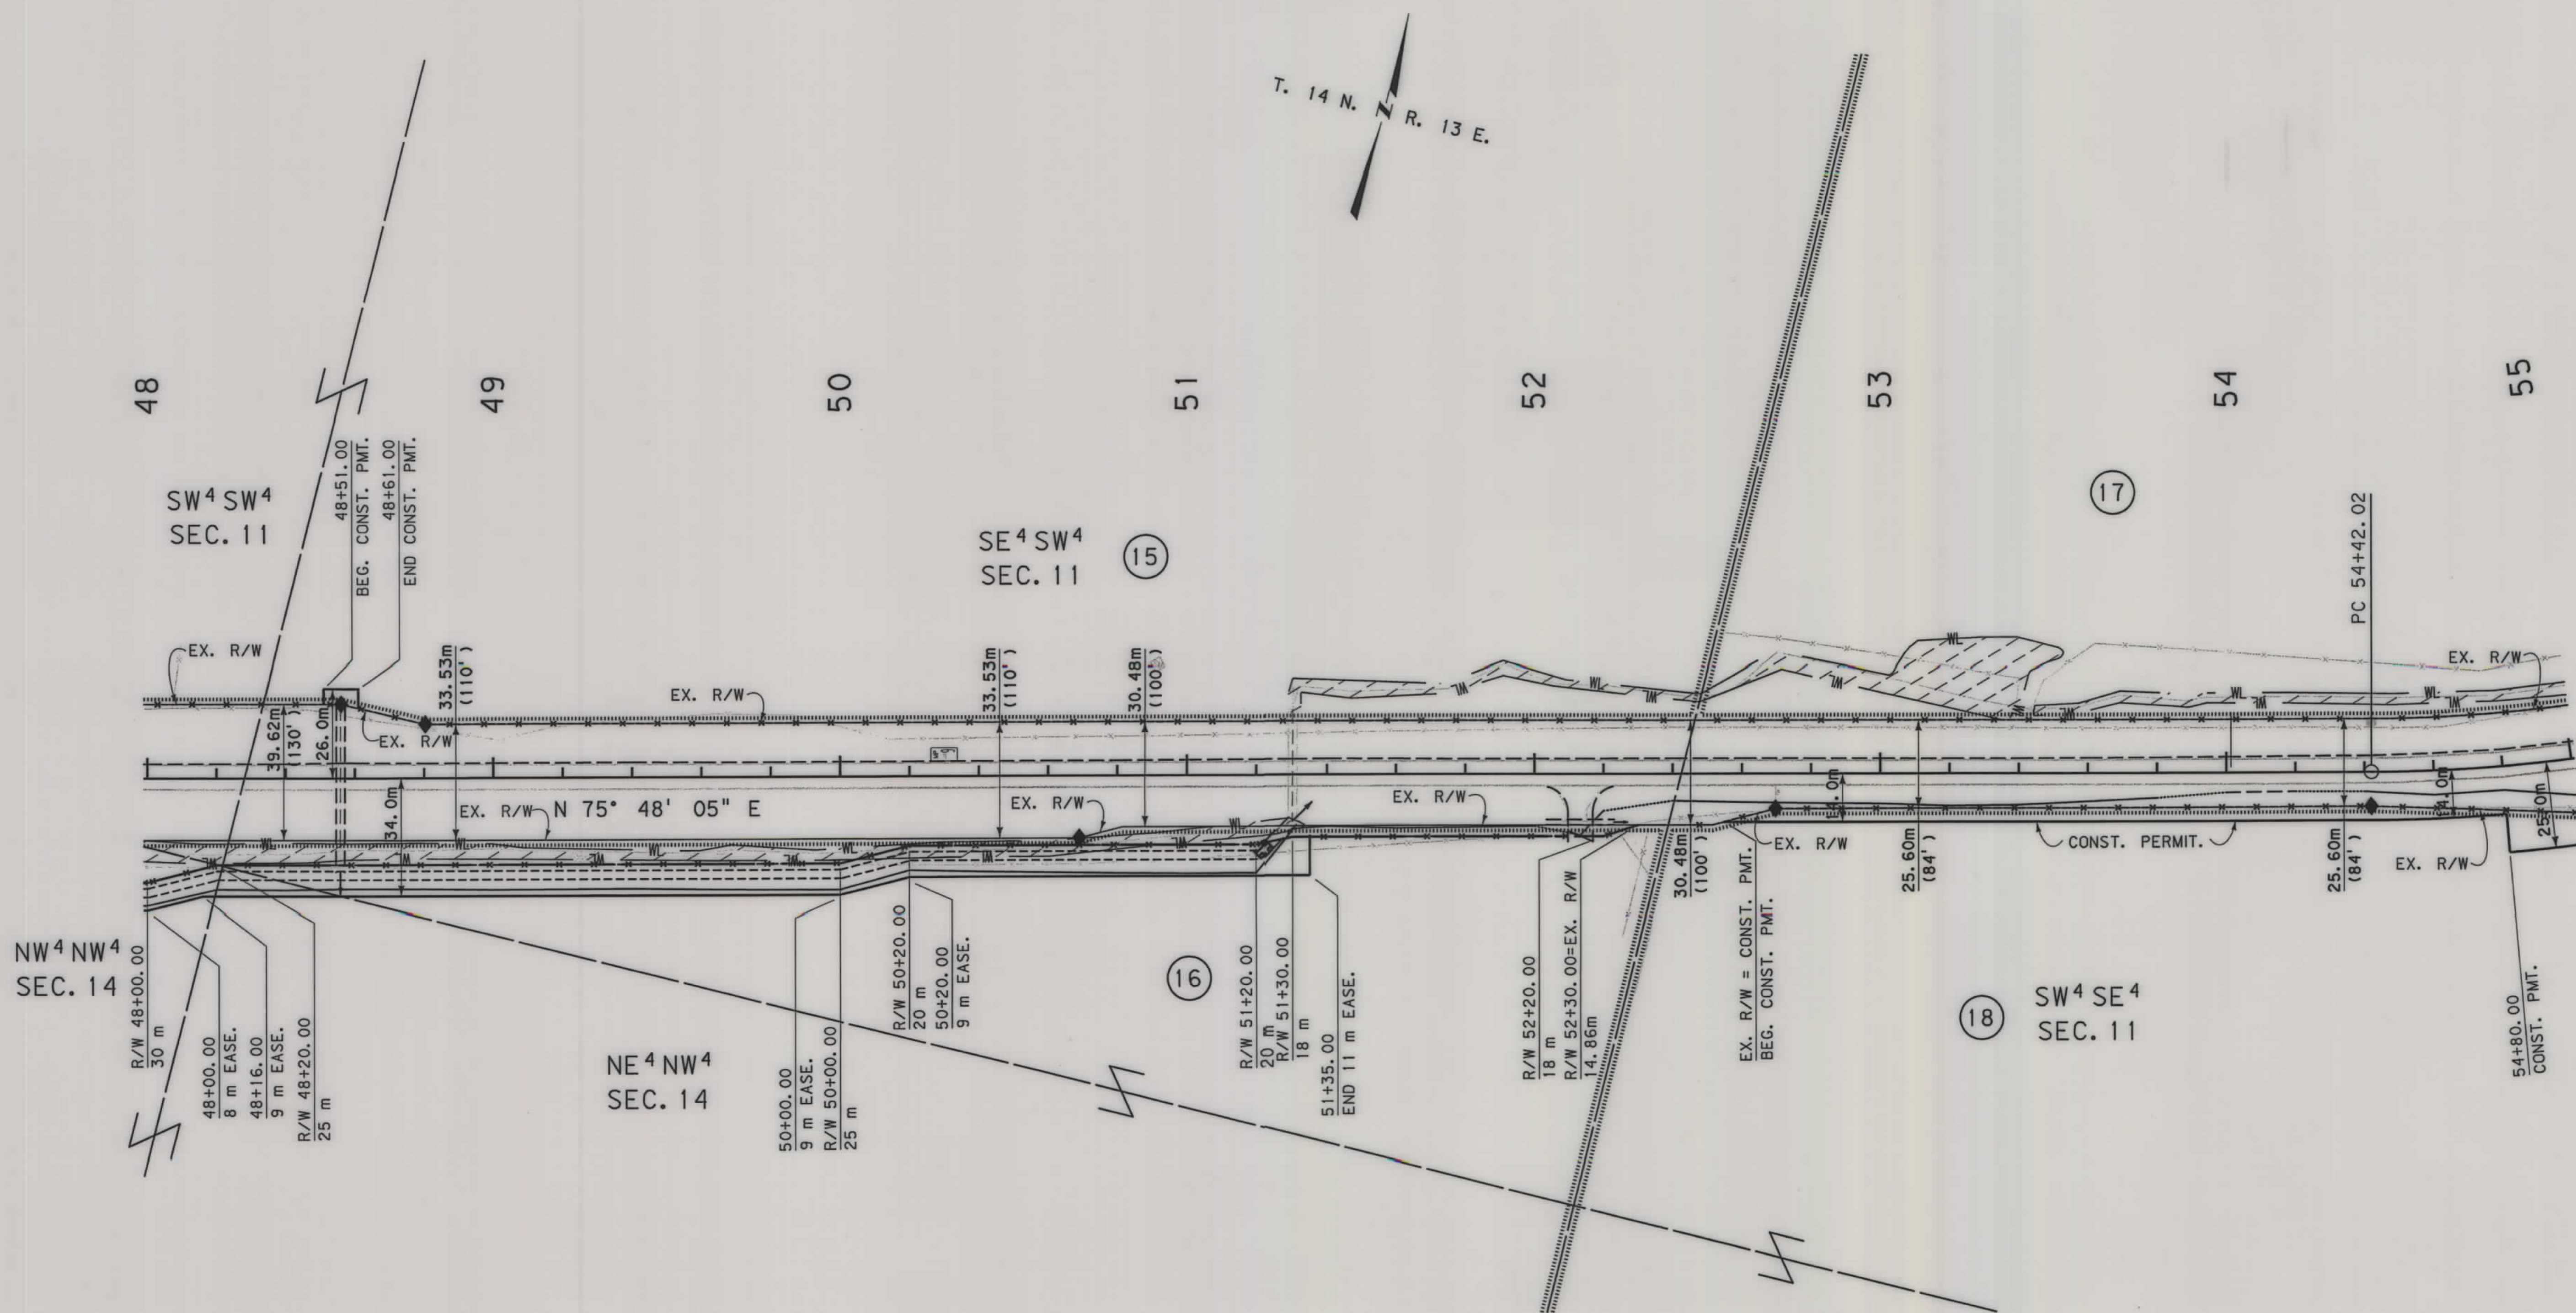

GRID STATE PLANE COORDINATES
THIS IS A STATE PLANE COORDINATE PROJECT.
ALL DIMENSIONS, DISTANCES AND AREAS ON THIS
PROJECT ARE GRID, EXCEPT FOR THE EXISTING
R/W WIDTH DIMENSION, WHICH IS RECORD. THE
COMBINATION SCALE FACTOR IS 0.99919103


- NOTES:
1. ALL MEASUREMENTS ARE METRIC EXCEPT AS NOTED
 2. THE PROPOSED R/W LINE WHERE A SPIRAL CURVE TRANSITION IS USED IS A CHORD RATHER THAN A CONCENTRIC CURVE.
 3. THE ENGLISH AREAS ARE FOR INFORMATIONAL PURPOSES ONLY.
 4. ALL STATIONS AND OFFSETS FOR R/W BREAKS ARE IN REFERENCE TO THE R/W BASELINE.

BACKSLOPE LIMITS INCLUDE ROUNDING
CONSTRUCTION LIMITS:
CUT SECTION
TOE OF FILL
TOP OF CUT
DITCH BOTTOM
FHWA/DOT APPROVAL 03-02-04
MAP REVISED 09-03-04 10-04-05

MONTANA
DEPARTMENT OF TRANSPORTATION
RIGHT OF WAY PLAN
JUDITH BASIN COUNTY
SCALE 1:1000
0 50M 100M


SEE SHEET NO. 2 FOR OWNERSHIP NAMES, ADDRESSES, AREAS, ETC.

STATE	RIGHT OF WAY ID.	SHEET NO.	TOTAL SHEETS
MONTANA	STPS 239-1(4)0	13	33
PROJECT NUMBER 4485-004		HOBSON - UTICA	

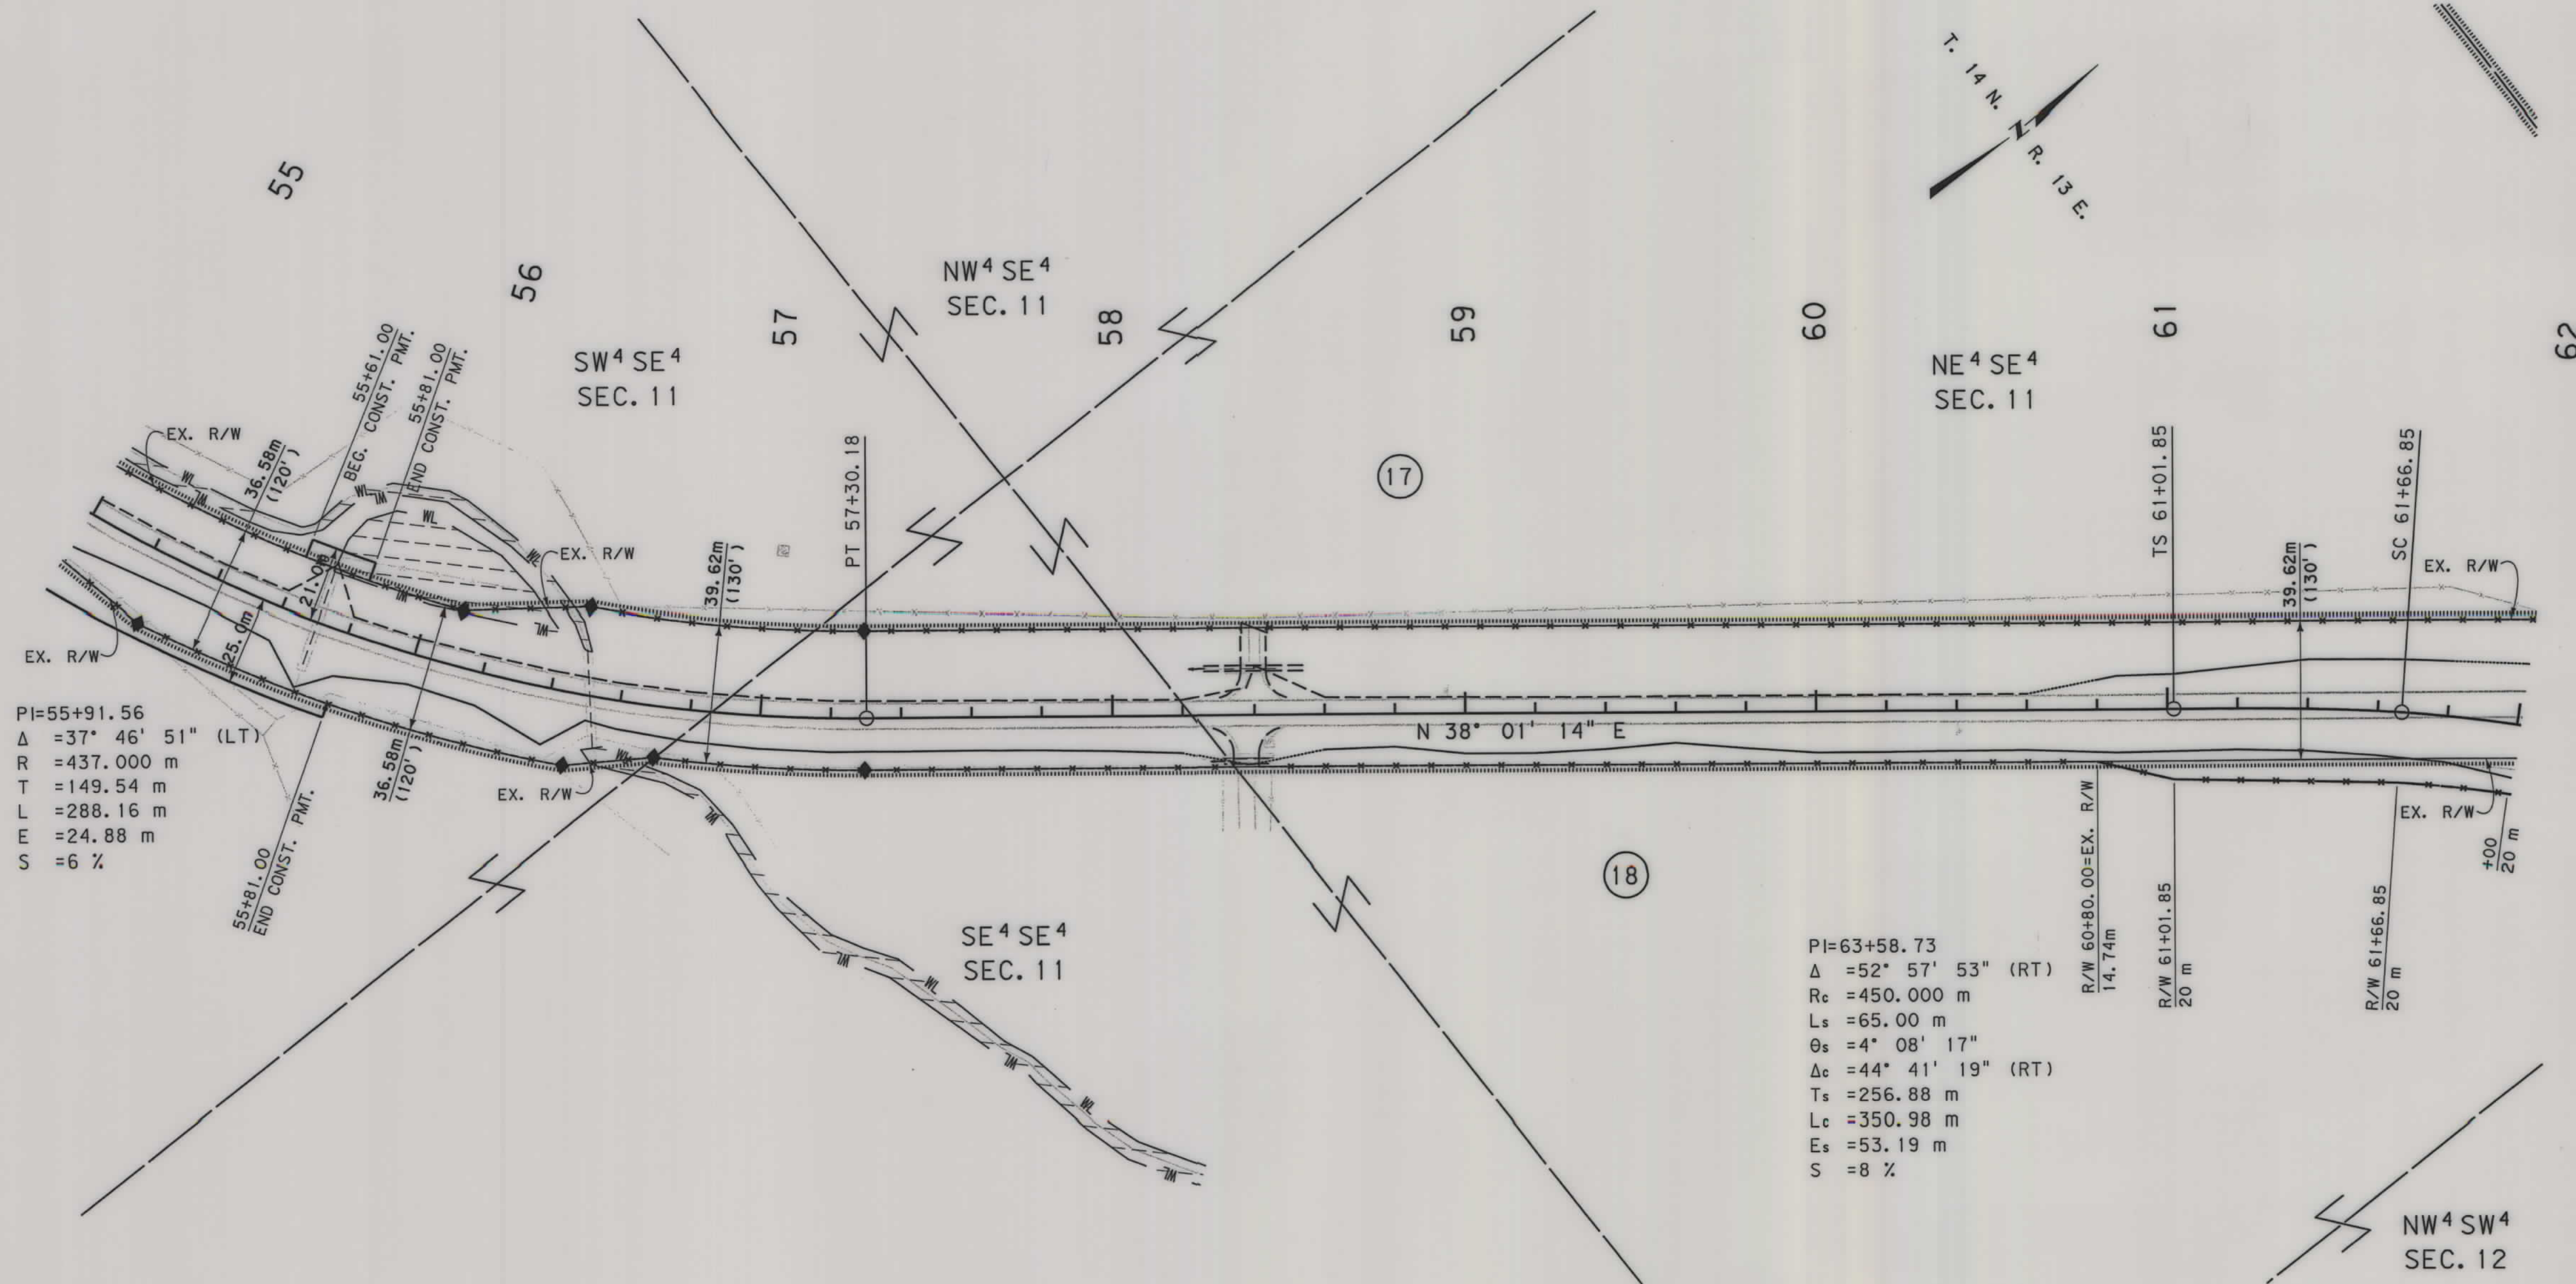

SEE SHEET NO. 2 FOR OWNERSHIP NAMES, ADDRESSES, AREAS, ETC.

STATE	RIGHT OF WAY ID.	SHEET NO.	TOTAL SHEETS
MONTANA	STPS 239-1(4)0	15	33
PROJECT NUMBER 4485-004			
HOBSON - UTICA			

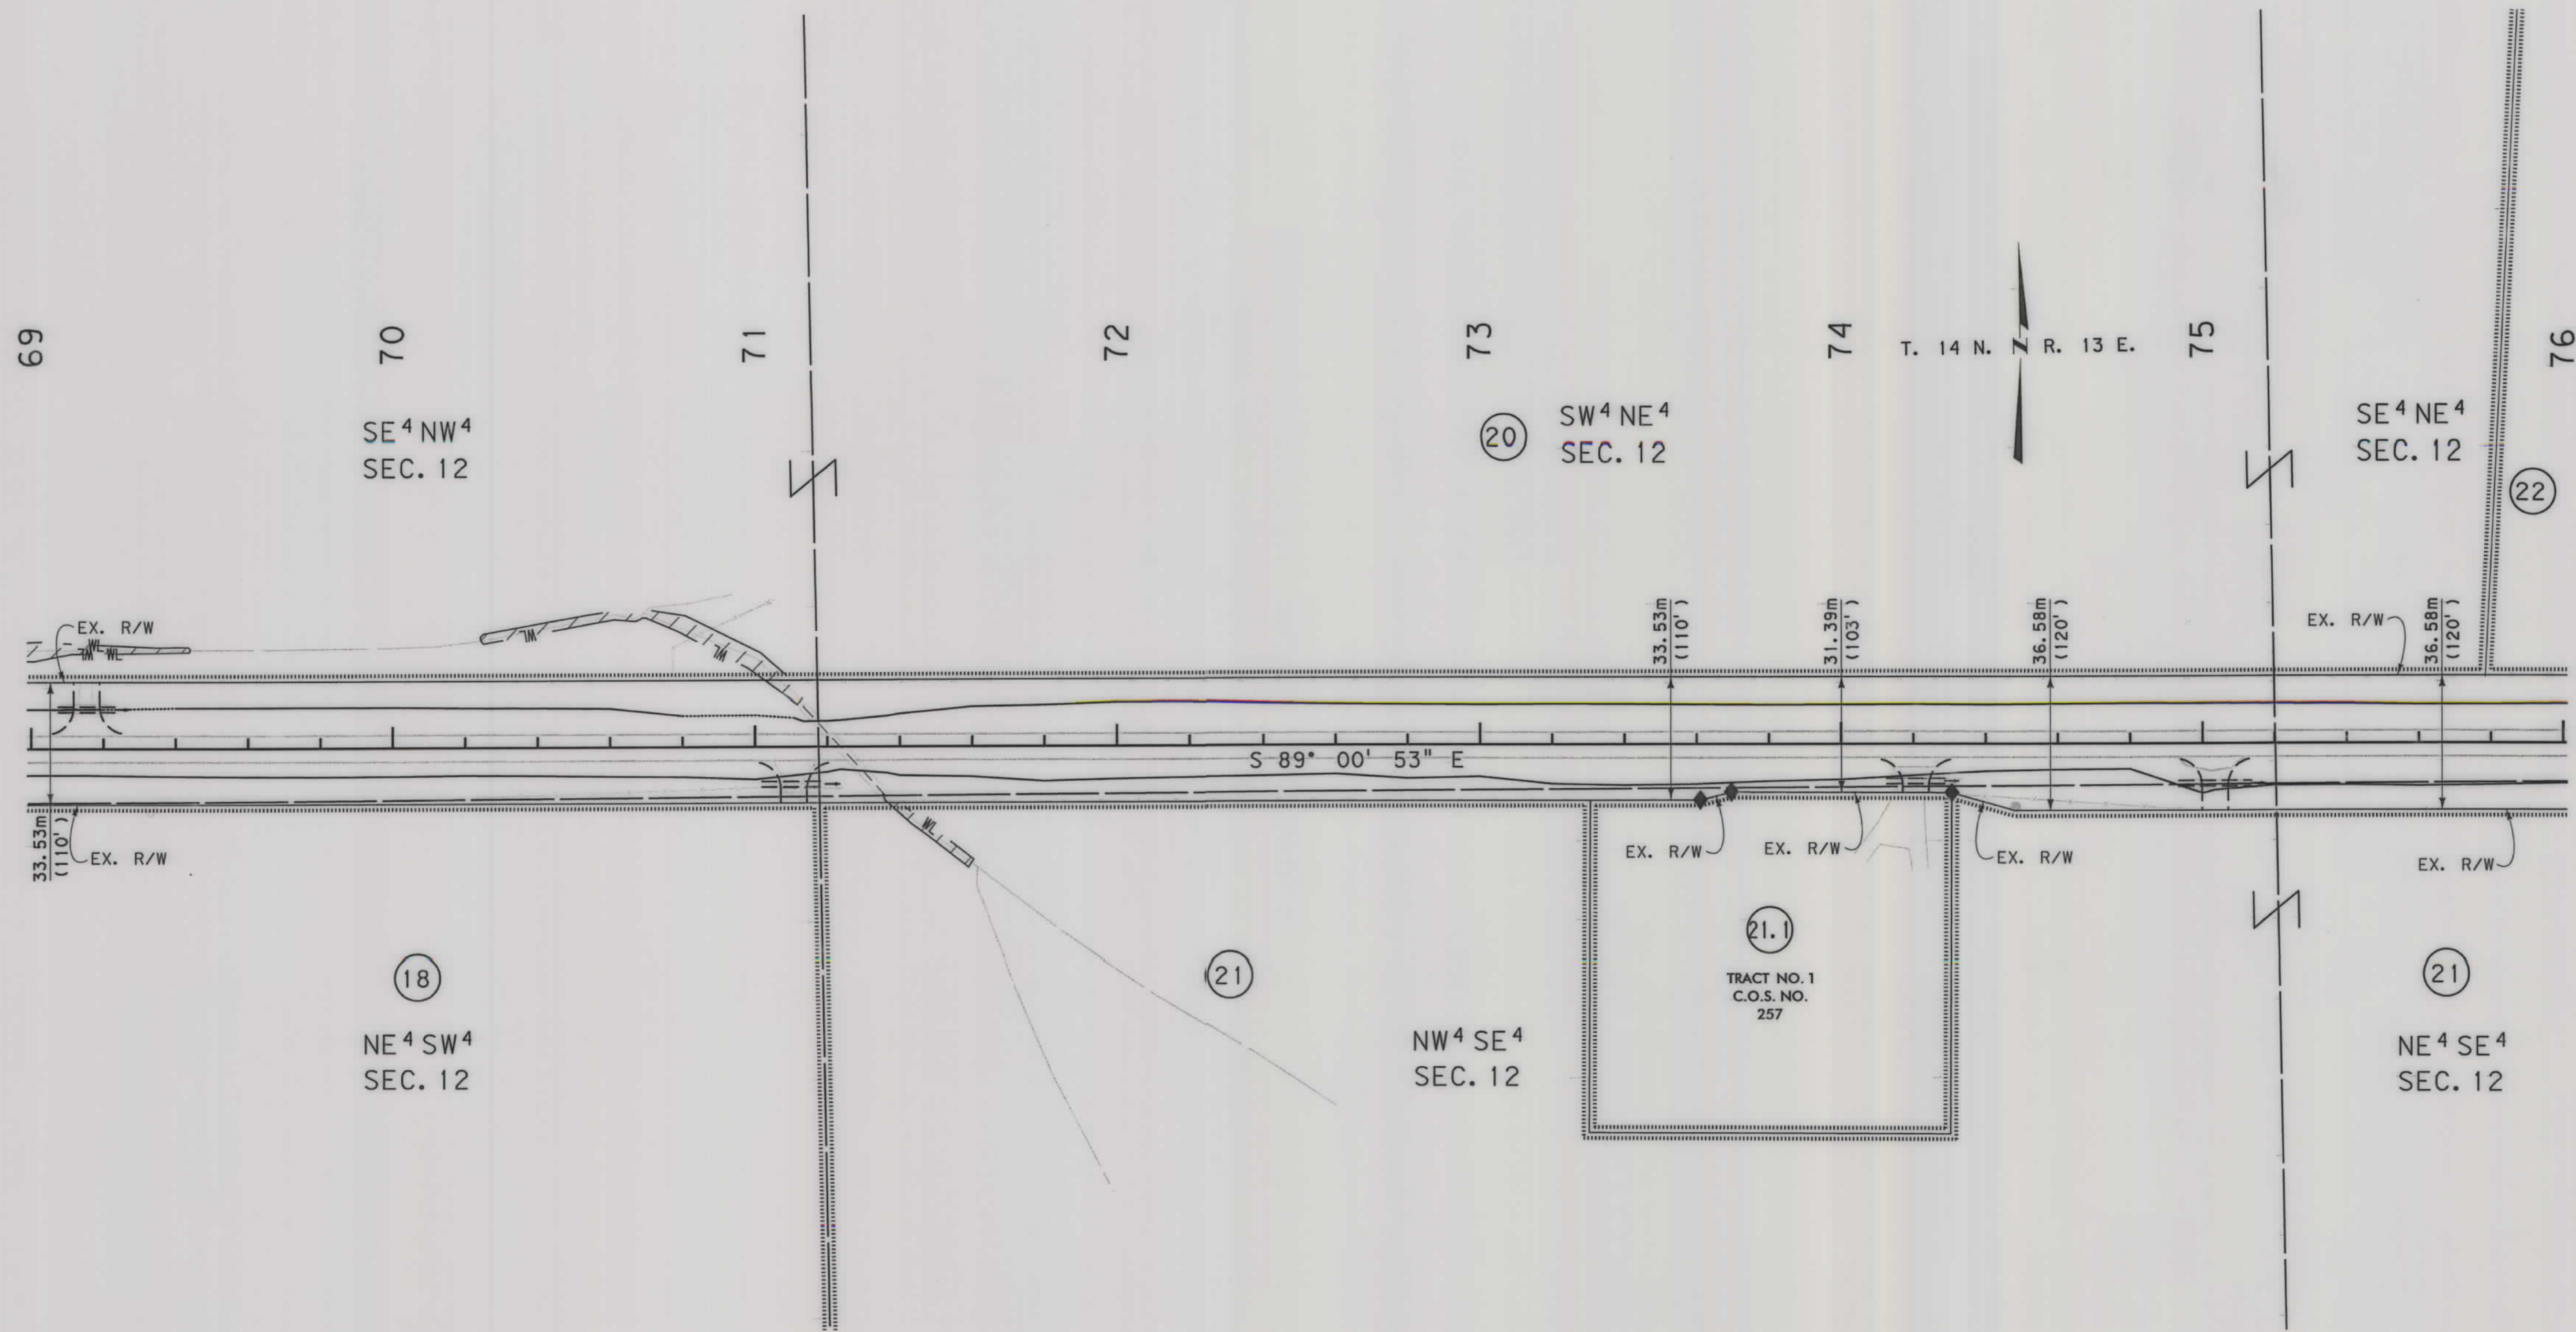

GRID STATE PLANE COORDINATES

THIS IS A STATE PLANE COORDINATE PROJECT.
ALL DIMENSIONS, DISTANCES AND AREAS ON THIS
PROJECT ARE GRID, EXCEPT FOR THE EXISTING
R/W WIDTH DIMENSION, WHICH IS RECORD. THE
COMBINATION SCALE FACTOR IS 0.99919103

- NOTES: 1. ALL MEASUREMENTS ARE METRIC EXCEPT AS NOTED
2. THE PROPOSED R/W LINE WHERE A SPIRAL CURVE TRANSITION IS USED IS A CHORD RATHER THAN A CONCENTRIC CURVE.
3. THE ENGLISH AREAS ARE FOR INFORMATIONAL PURPOSES ONLY.
4. ALL STATIONS AND OFFSETS FOR R/W BREAKS ARE IN REFERENCE TO THE R/W BASELINE.

BACKSLOPE LIMITS INCLUDE ROUNDING
CONSTRUCTION LIMITS:
CUT SECTION
TOE OF FILL
FWHA/DOT APPROVAL 03-02-04
MAP REVISED 09-03-04 03-09-05


MONTANA
DEPARTMENT OF TRANSPORTATION

RIGHT OF WAY PLAN
JUDITH BASIN COUNTY
SCALE 1:1000

0 50M 100M

SEE SHEET NO. 2 FOR OWNERSHIP NAMES, ADDRESSES, AREAS, ETC.

STATE	RIGHT OF WAY ID.	SHEET NO.	TOTAL SHEETS
MONTANA	STPS 239-1(4)0	16	33
PROJECT NUMBER 4485-004			
HOBSON - UTICA			

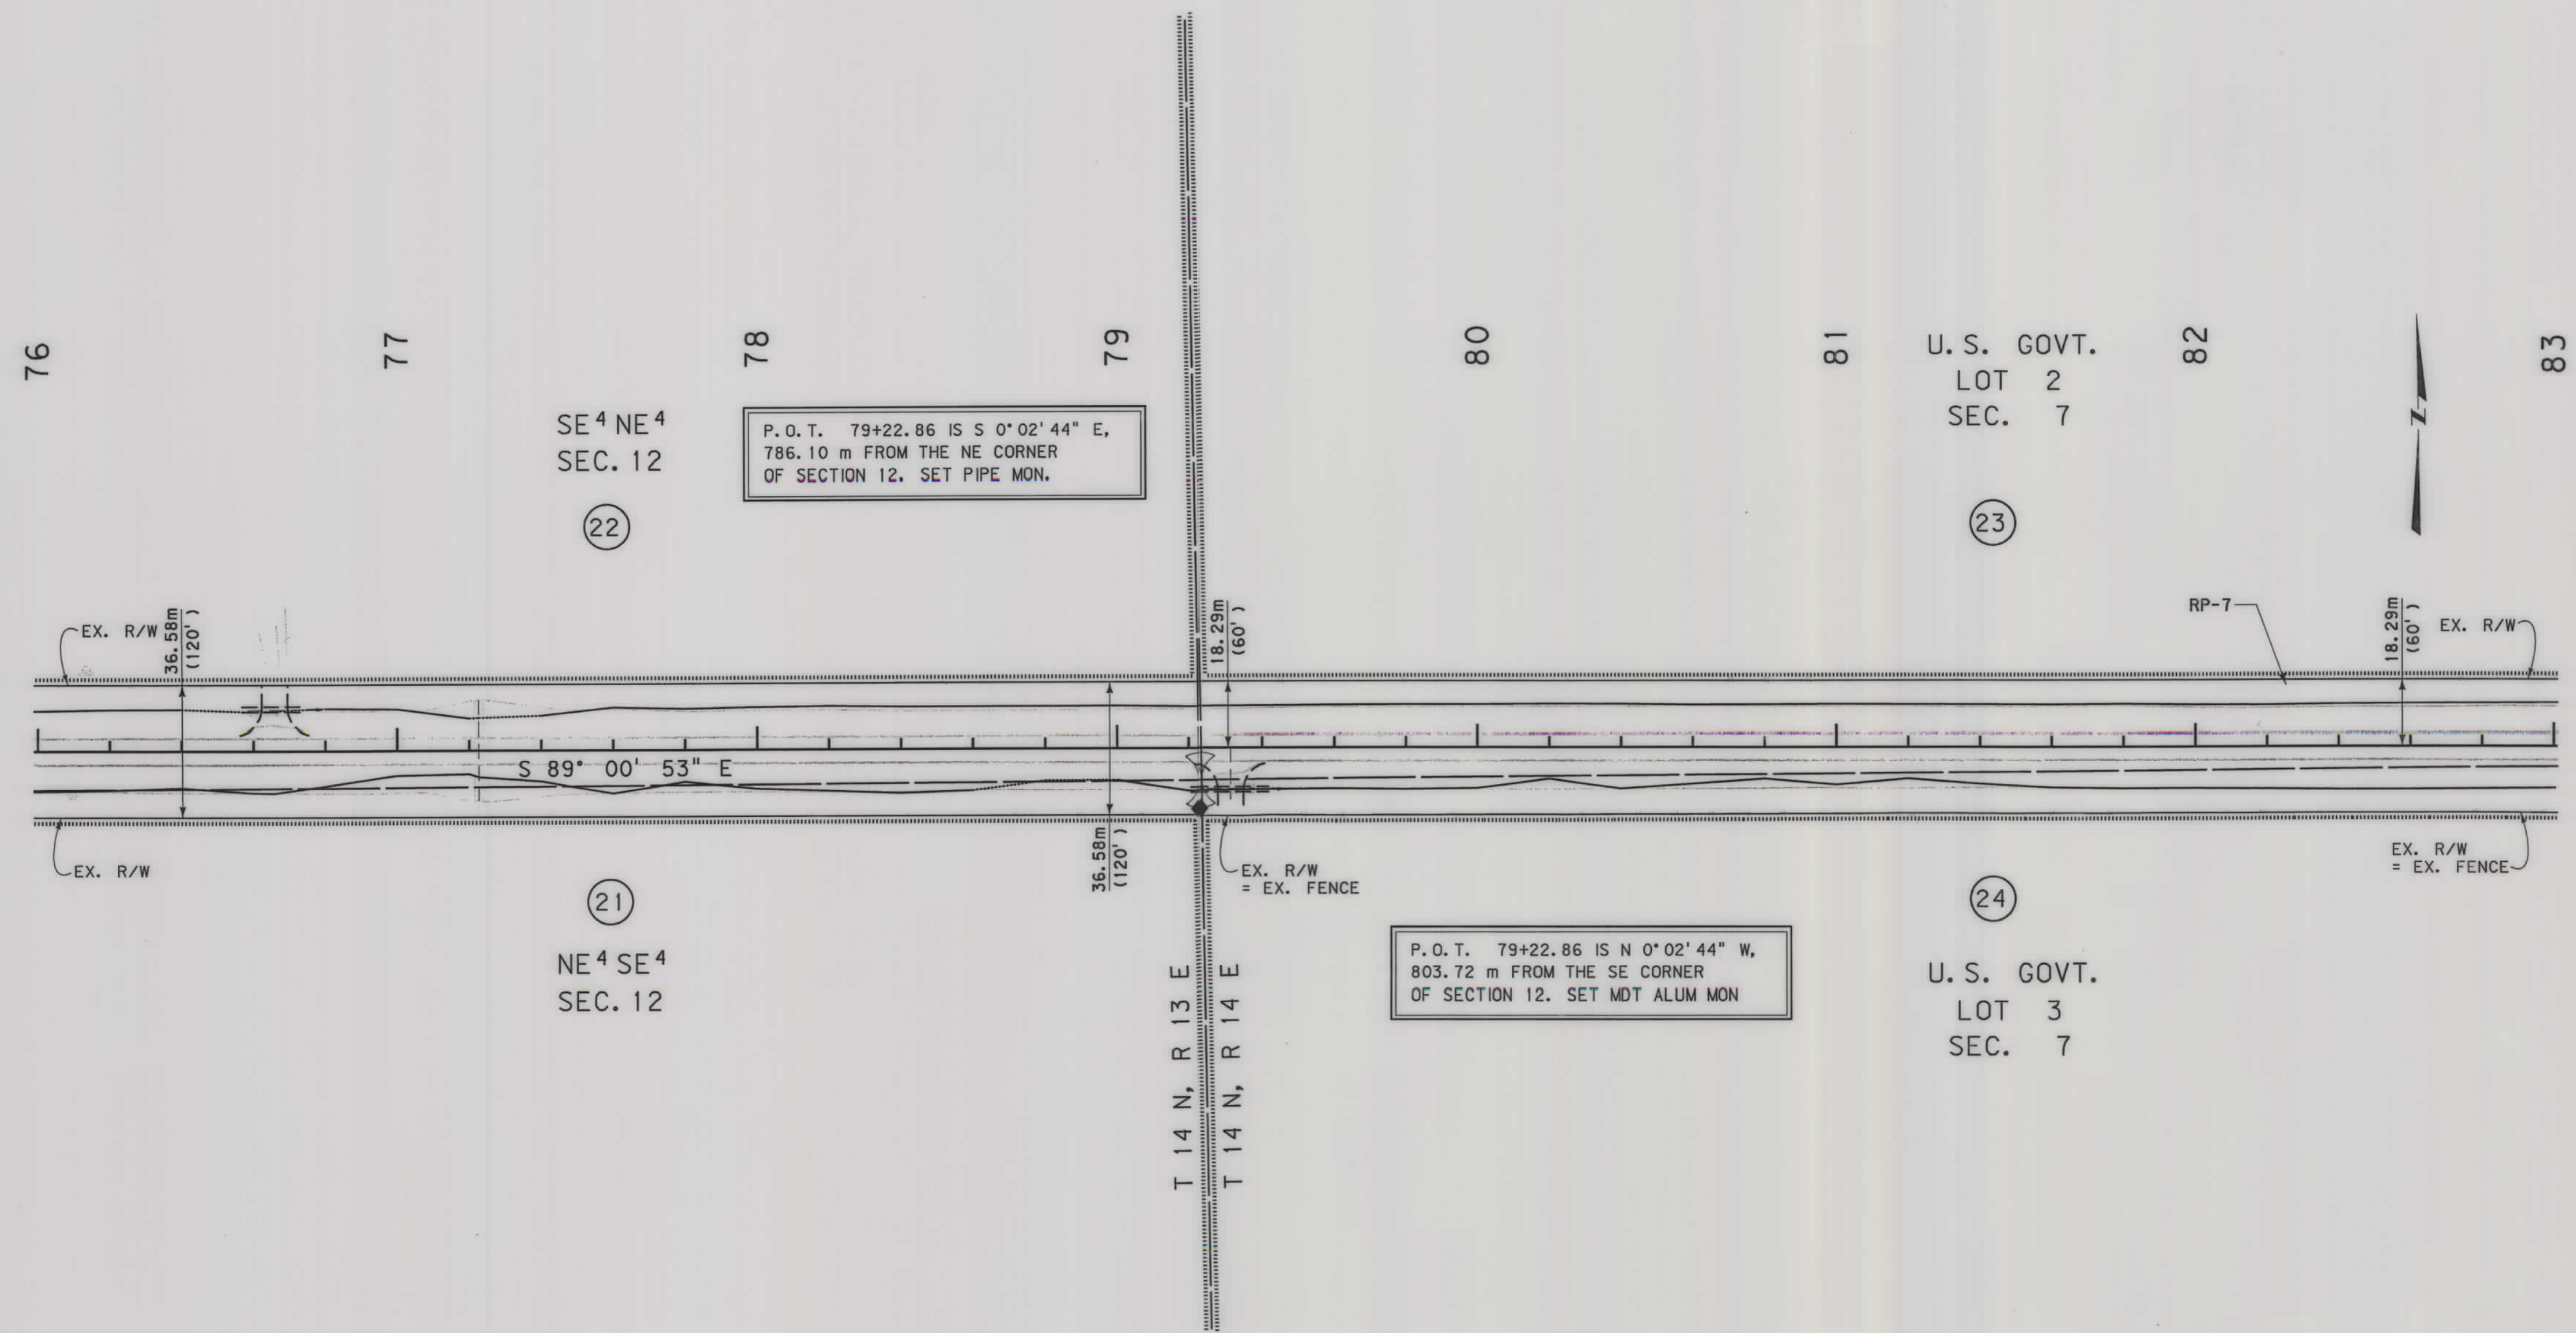

GRID STATE PLANE COORDINATES
THIS IS A STATE PLANE COORDINATE PROJECT.
ALL DIMENSIONS, DISTANCES AND AREAS ON THIS
PROJECT ARE GRID, EXCEPT FOR THE EXISTING
R/W WIDTH DIMENSION, WHICH IS RECORD. THE
COMBINATION SCALE FACTOR IS 0.99919103

- NOTES:
1. ALL MEASUREMENTS ARE METRIC EXCEPT AS NOTED
 2. THE PROPOSED R/W LINE WHERE A SPIRAL CURVE TRANSITION IS USED IS A CHORD RATHER THAN A CONCENTRIC CURVE.
 3. THE ENGLISH AREAS ARE FOR INFORMATIONAL PURPOSES ONLY.
 4. ALL STATIONS AND OFFSETS FOR R/W BREAKS ARE IN REFERENCE TO THE R/W BASELINE.

BACKSLOPE LIMITS INCLUDE ROUNDING	TOP OF CUT
CONSTRUCTION LIMITS:	CUT SECTION
	TOE OF FILL
	DITCH BOTTOM
FHWA/DOT APPROVAL	03-02-04
MAP REVISED	09-03-04

MONTANA
DEPARTMENT OF TRANSPORTATION

RIGHT OF WAY PLAN
JUDITH BASIN COUNTY
SCALE 1:1000


0 50M 100M



SEE SHEET NO. 2 FOR OWNERSHIP NAMES, ADDRESSES, AREAS, ETC.

STATE	RIGHT OF WAY ID.	SHEET NO.	TOTAL SHEETS
MONTANA	STPS 239-1(4)0	17	33
PROJECT NUMBER 4485-004			
HOBSON - UTICA			

RDROW

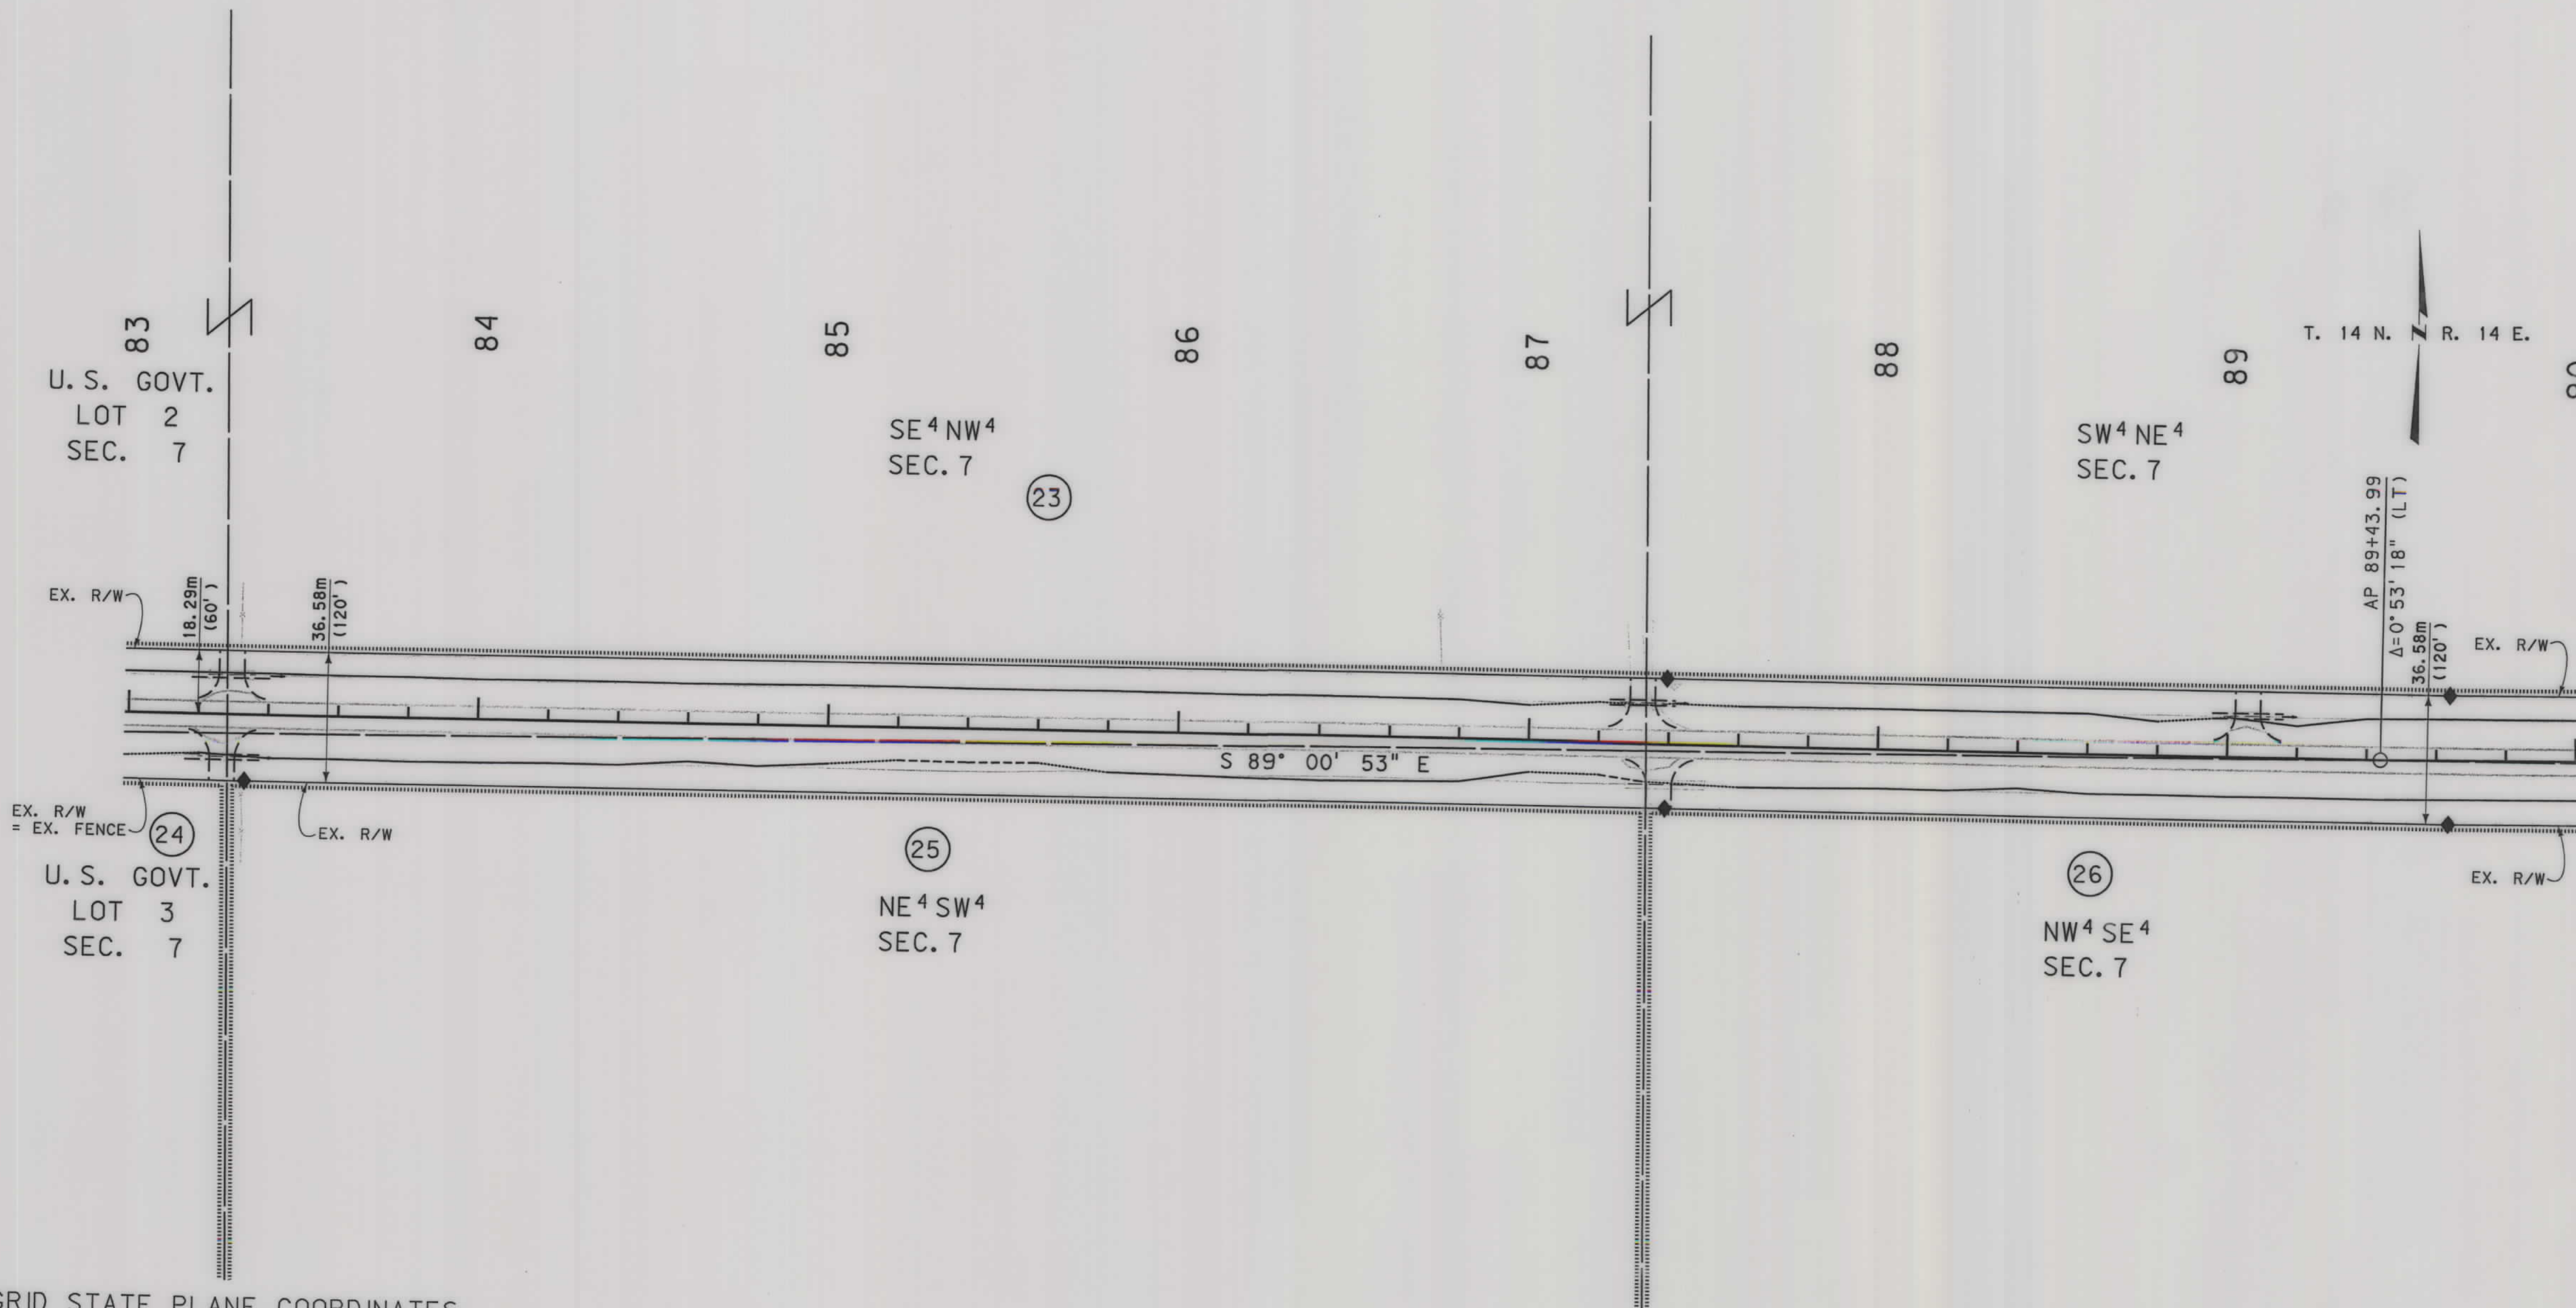

GRID STATE PLANE COORDINATES

THIS IS A STATE PLANE COORDINATE PROJECT. ALL DIMENSIONS, DISTANCES AND AREAS ON THIS PROJECT ARE GRID, EXCEPT FOR THE EXISTING R/W WIDTH DIMENSION, WHICH IS RECORD. THE COMBINATION SCALE FACTOR IS 0.99919103

- NOTES: 1. ALL MEASUREMENTS ARE METRIC EXCEPT AS NOTED
2. THE PROPOSED R/W LINE WHERE A SPIRAL CURVE TRANSITION IS USED IS A CHORD RATHER THAN A CONCENTRIC CURVE.
3. THE ENGLISH AREAS ARE FOR INFORMATIONAL PURPOSES ONLY.
4. ALL STATIONS AND OFFSETS FOR R/W BREAKS ARE IN REFERENCE TO THE R/W BASELINE.

BACKSLOPE LIMITS INCLUDE ROUNDING	CONSTRUCTION LIMITS:
FHWA/DOT APPROVAL 03-02-04	CUT SECTION TOE OF FILL
MAP REVISED 09-03-04	TOP OF CUT DITCH BOTTOM

MONTANA
DEPARTMENT OF TRANSPORTATION

RIGHT OF WAY PLAN
JUDITH BASIN COUNTY
SCALE 1:1000




RDROW

C:\dgn\4485R0PLN\Z06.dgn
7/27/2004
9:02:00 AM
UN
U1068

SEE SHEET NO. 2 FOR OWNERSHIP NAMES, ADDRESSES, AREAS, ETC.

STATE	RIGHT OF WAY ID.	SHEET NO.	TOTAL SHEETS
MONTANA	STPS 239-1(4)0	18	33
PROJECT NUMBER 4485-004			
HOBSON - UTICA			

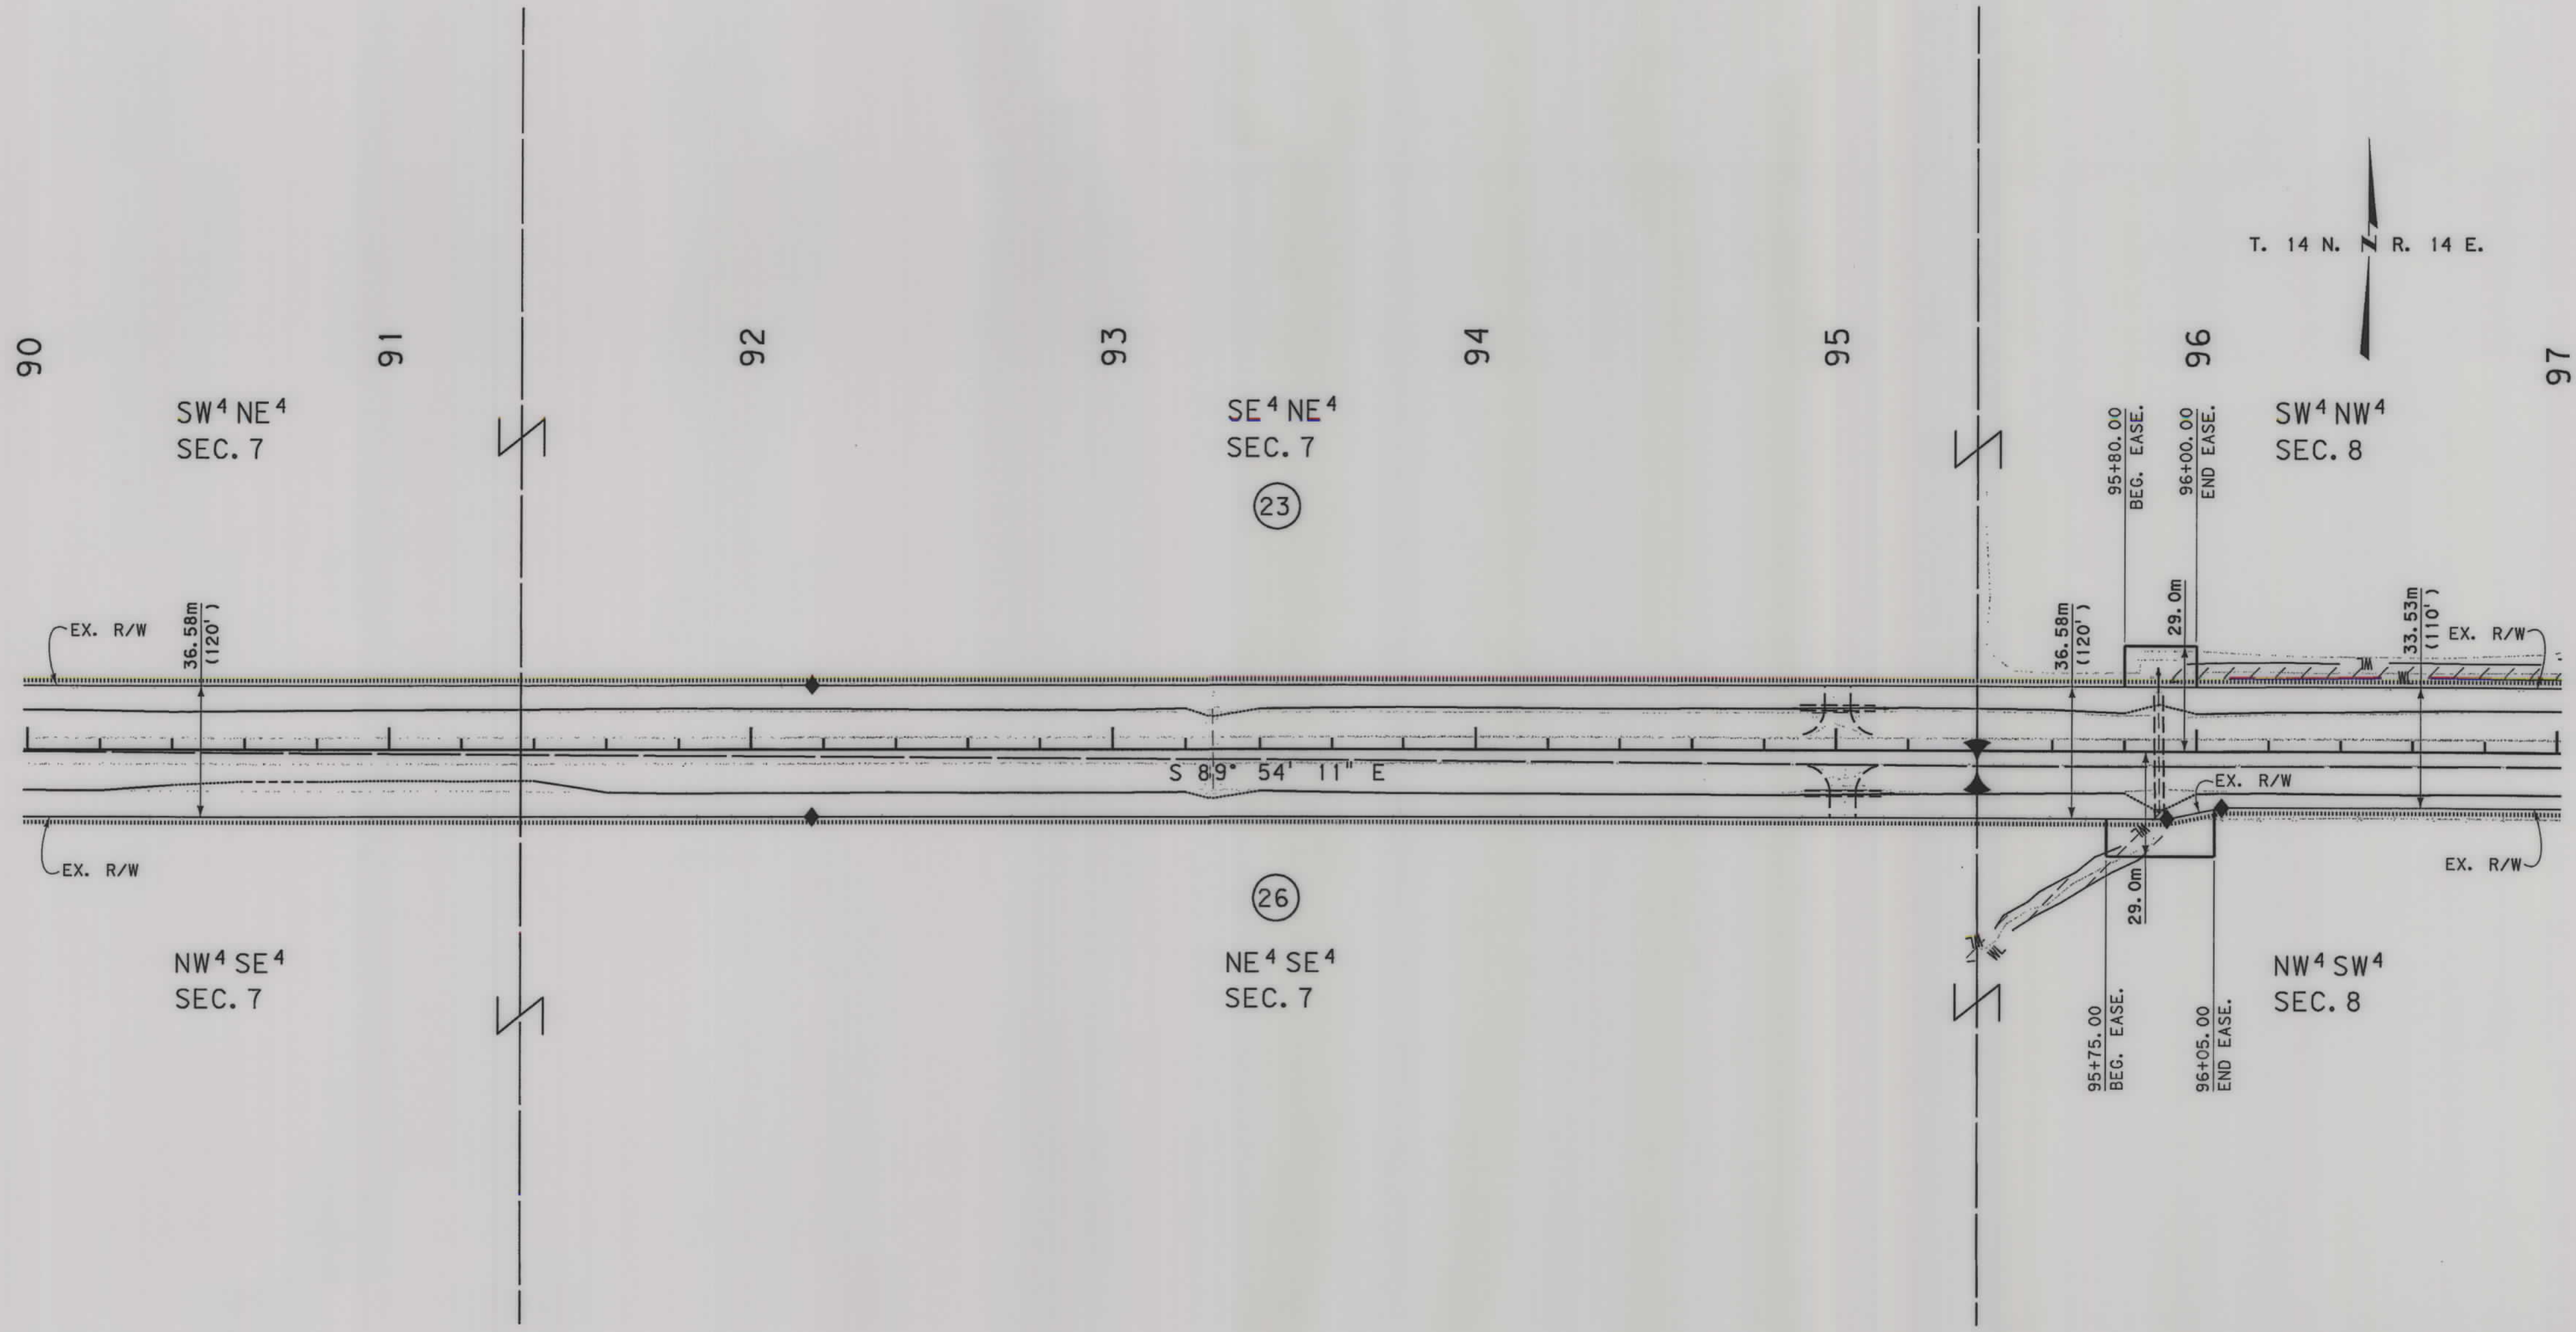

GRID STATE PLANE COORDINATES

THIS IS A STATE PLANE COORDINATE PROJECT. ALL DIMENSIONS, DISTANCES AND AREAS ON THIS PROJECT ARE GRID, EXCEPT FOR THE EXISTING R/W WIDTH DIMENSION, WHICH IS RECORD. THE COMBINATION SCALE FACTOR IS 0.99919103

- NOTES:
1. ALL MEASUREMENTS ARE METRIC EXCEPT AS NOTED
 2. THE PROPOSED R/W LINE WHERE A SPIRAL CURVE TRANSITION IS USED IS A CHORD RATHER THAN A CONCENTRIC CURVE.
 3. THE ENGLISH AREAS ARE FOR INFORMATIONAL PURPOSES ONLY.
 4. ALL STATIONS AND OFFSETS FOR R/W BREAKS ARE IN REFERENCE TO THE R/W BASELINE.

BACKSLOPE LIMITS INCLUDE ROUNDING	TOP OF CUT
CONSTRUCTION LIMITS:	CUT SECTION
	TOE OF FILL
	DITCH BOTTOM
FHWA/DOT APPROVAL 03-02-04	
MAP REVISED	

MONTANA
DEPARTMENT OF TRANSPORTATION

RIGHT OF WAY PLAN
JUDITH BASIN COUNTY
SCALE 1:1000

0 50M 100M




RDRW

C:\Gm\4485R0PLN206.DGN
10/19/2005
1:35:08 PM
3
1
U0034

SEE SHEET NO. 2 FOR OWNERSHIP NAMES, ADDRESSES, AREAS, ETC.

STATE	RIGHT OF WAY ID.	SHEET NO.	TOTAL SHEETS
MONTANA	STPS 239-1(4)0	19	33
PROJECT NUMBER 4485-004			
HOBSON - UTICA			

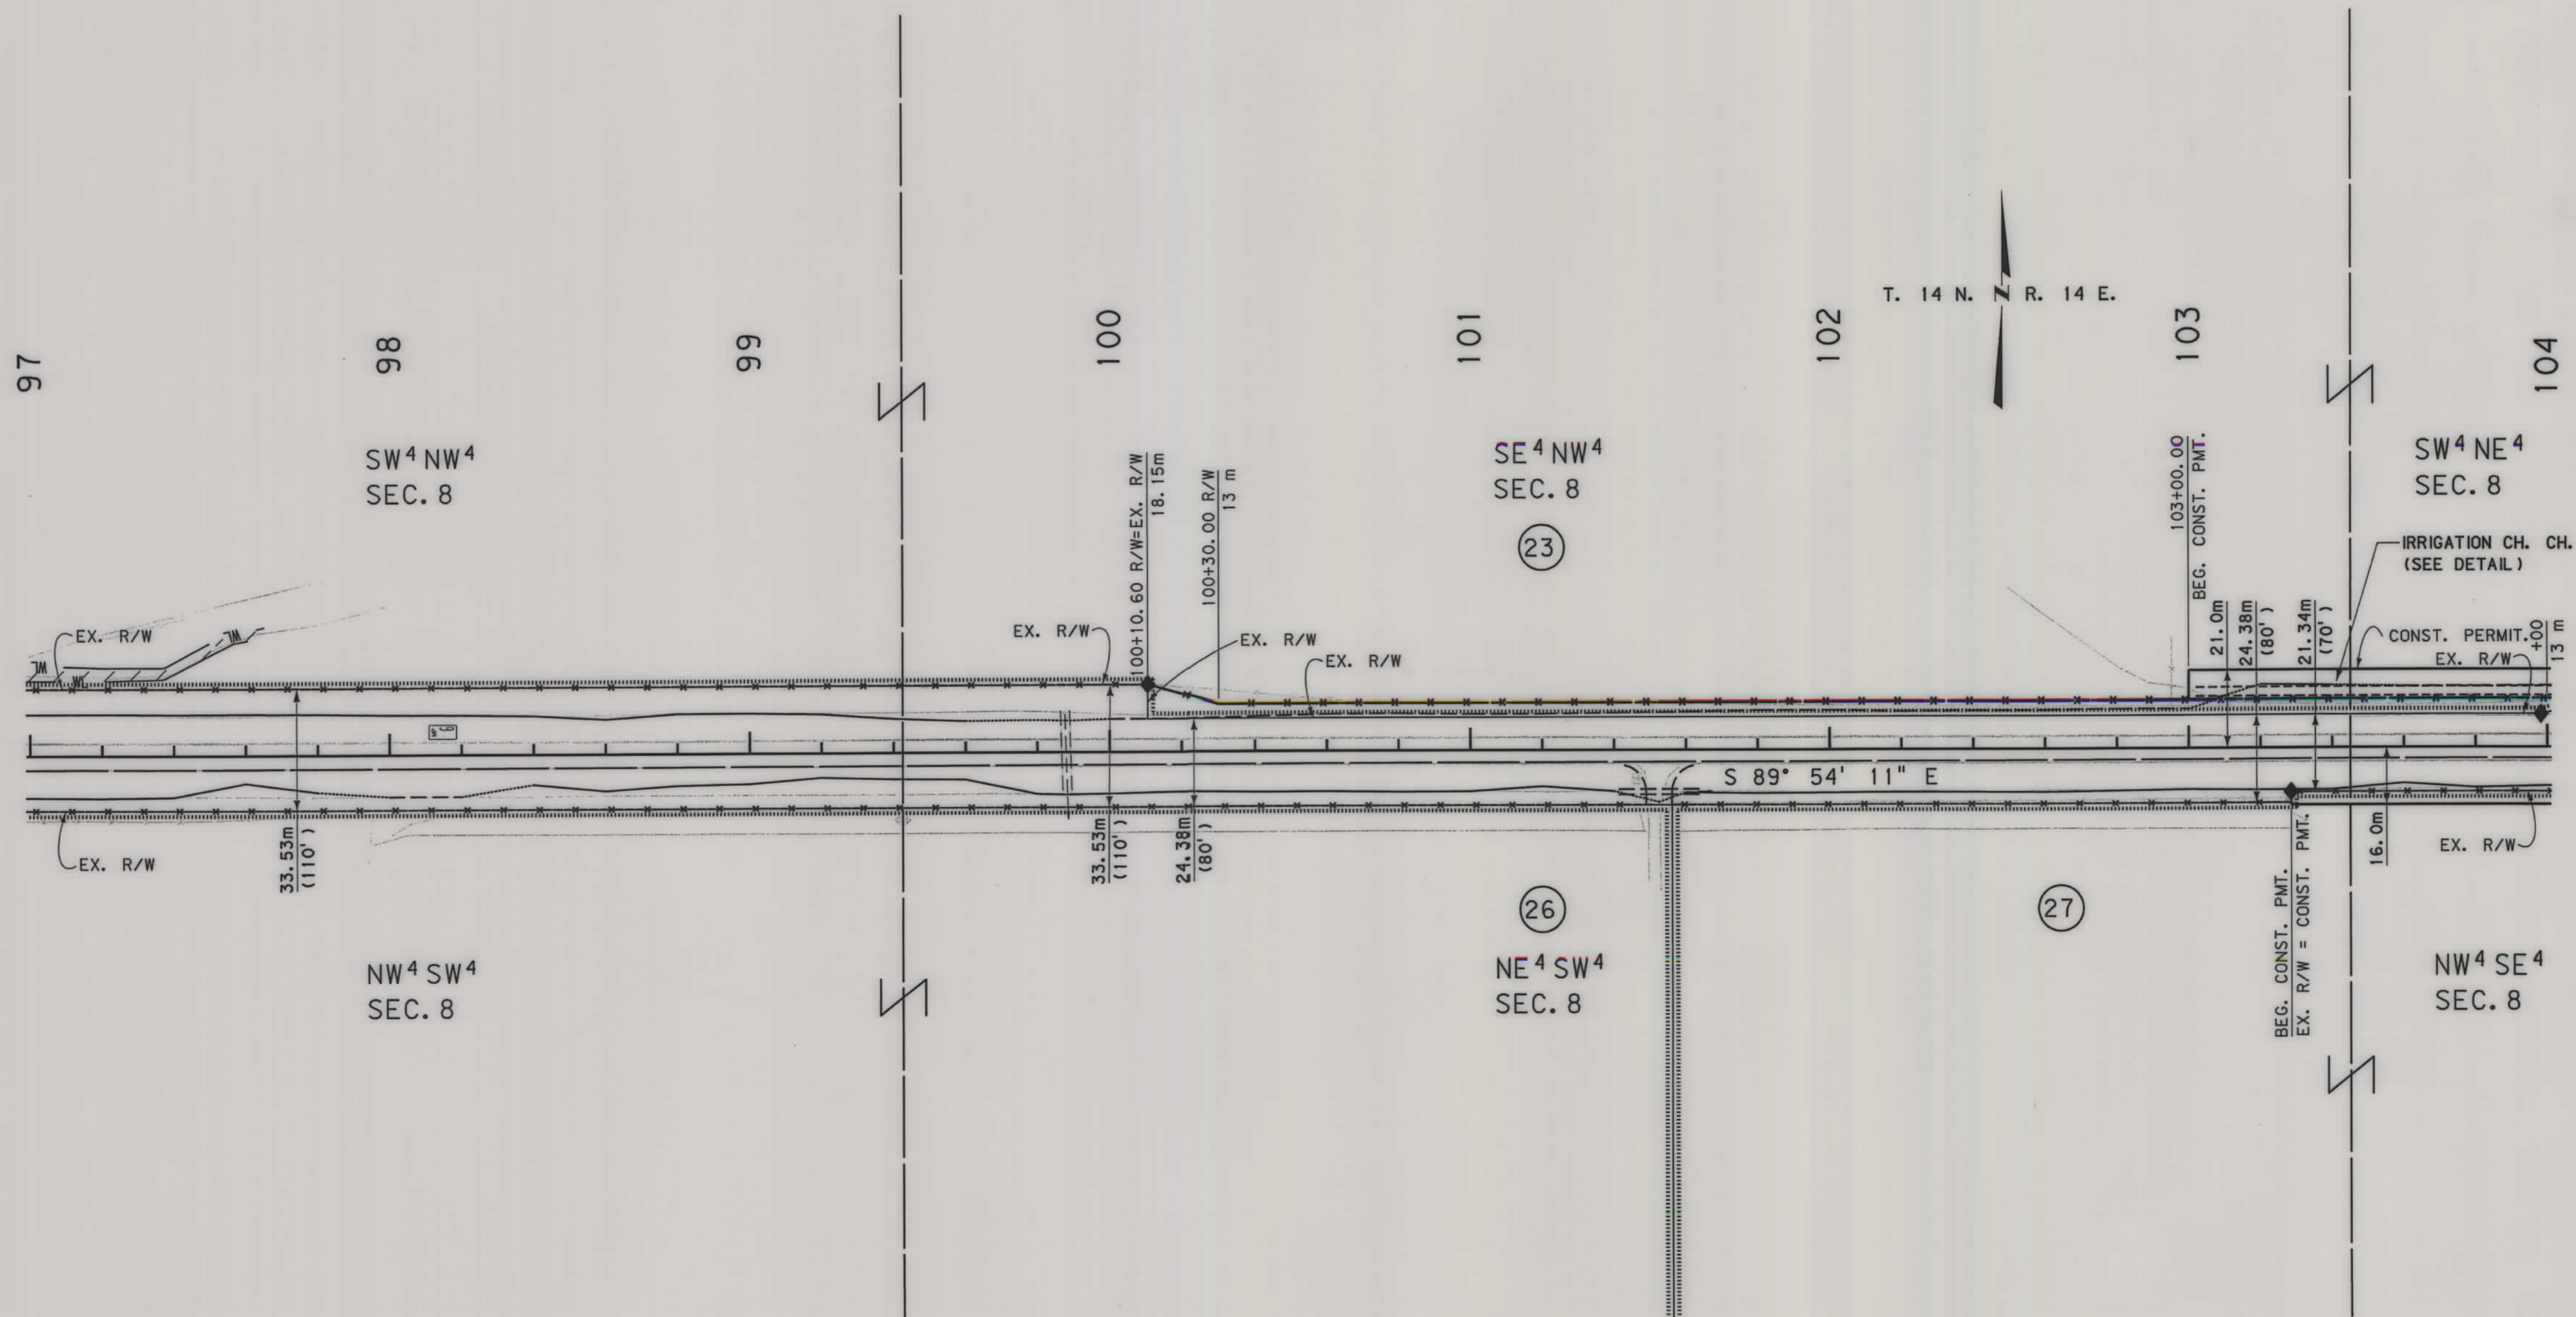

GRID STATE PLANE COORDINATES

THIS IS A STATE PLANE COORDINATE PROJECT.
ALL DIMENSIONS, DISTANCES AND AREAS ON THIS
PROJECT ARE GRID, EXCEPT FOR THE EXISTING
R/W WIDTH DIMENSION, WHICH IS RECORD. THE
COMBINATION SCALE FACTOR IS 0.99919103

- NOTES: 1. ALL MEASUREMENTS ARE METRIC EXCEPT AS NOTED
2. THE PROPOSED R/W LINE WHERE A SPIRAL CURVE
TRANSITION IS USED IS A CHORD RATHER THAN A
CONCENTRIC CURVE.
3. THE ENGLISH AREAS ARE FOR INFORMATIONAL
PURPOSES ONLY.
4. ALL STATIONS AND OFFSETS FOR R/W BREAKS ARE
IN REFERENCE TO THE R/W BASELINE.

BACKSLOPE LIMITS INCLUDE ROUNDING	TOP OF CUT
CONSTRUCTION LIMITS:	CUT SECTION
	TOE OF FILL
FHWA/DOT APPROVAL 03-02-04	
MAP REVISED 10-04-05	


MONTANA
DEPARTMENT OF TRANSPORTATION

RIGHT OF WAY PLAN
JUDITH BASIN COUNTY
SCALE 1:1000

0 50M 100M

SEE SHEET NO. 2 FOR OWNERSHIP NAMES, ADDRESSES, AREAS, ETC.

STATE	RIGHT OF WAY ID.	SHEET NO.	TOTAL SHEETS
MONTANA	STPS 239-1(4)0	21	33
PROJECT NUMBER 4485-004			
HOBSON - UTICA			

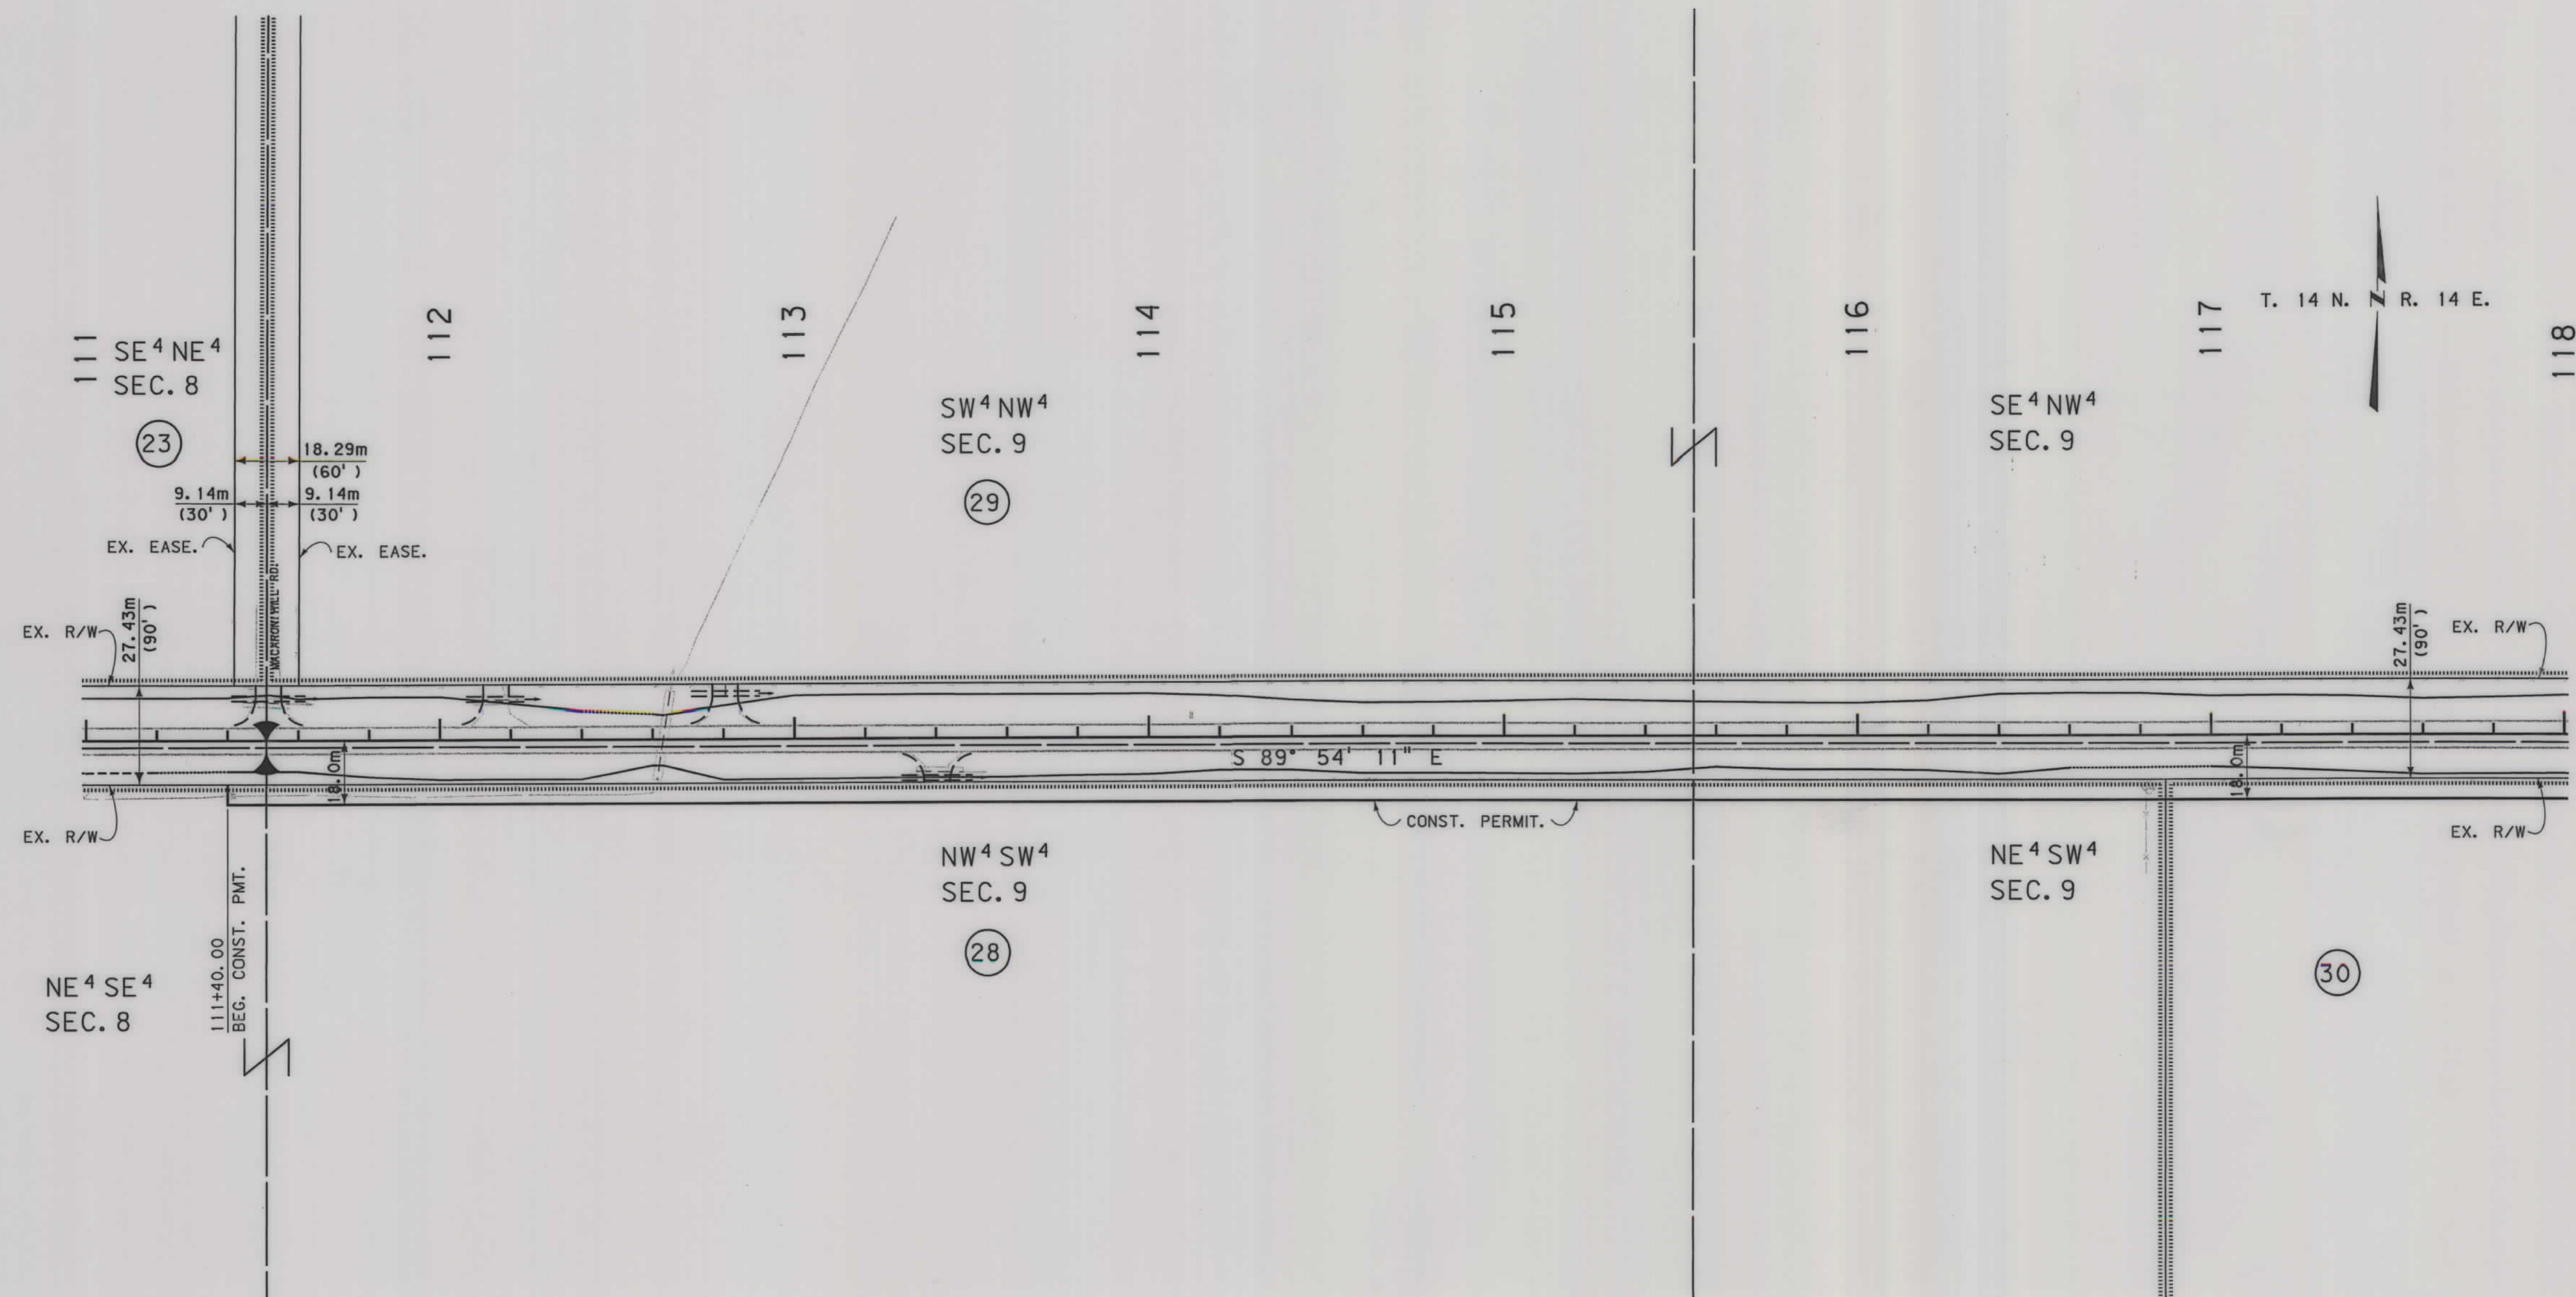

GRID STATE PLANE COORDINATES

THIS IS A STATE PLANE COORDINATE PROJECT. ALL DIMENSIONS, DISTANCES AND AREAS ON THIS PROJECT ARE GRID, EXCEPT FOR THE EXISTING R/W WIDTH DIMENSION, WHICH IS RECORD. THE COMBINATION SCALE FACTOR IS 0.99919103


- NOTES: 1. ALL MEASUREMENTS ARE METRIC EXCEPT AS NOTED
2. THE PROPOSED R/W LINE WHERE A SPIRAL CURVE TRANSITION IS USED IS A CHORD RATHER THAN A CONCENTRIC CURVE.
3. THE ENGLISH AREAS ARE FOR INFORMATIONAL PURPOSES ONLY.
4. ALL STATIONS AND OFFSETS FOR R/W BREAKS ARE IN REFERENCE TO THE R/W BASELINE.

BACKSLOPE LIMITS INCLUDE ROUNDING
CONSTRUCTION LIMITS: CUT SECTION TOE OF FILL
FHWA/DOT APPROVAL 03-02-04
MAP REVISED 09-03-04 10-29-04

MONTANA DEPARTMENT OF TRANSPORTATION
RIGHT OF WAY PLAN JUDITH BASIN COUNTY
SCALE 1:1000
0 50M 100M


SEE SHEET NO. 2 FOR OWNERSHIP NAMES, ADDRESSES, AREAS, ETC.

STATE	RIGHT OF WAY ID.	SHEET NO.	TOTAL SHEETS
MONTANA	STPS 239-1(4)0	22	33
PROJECT NUMBER 4485-004			
HOBSON - UTICA			

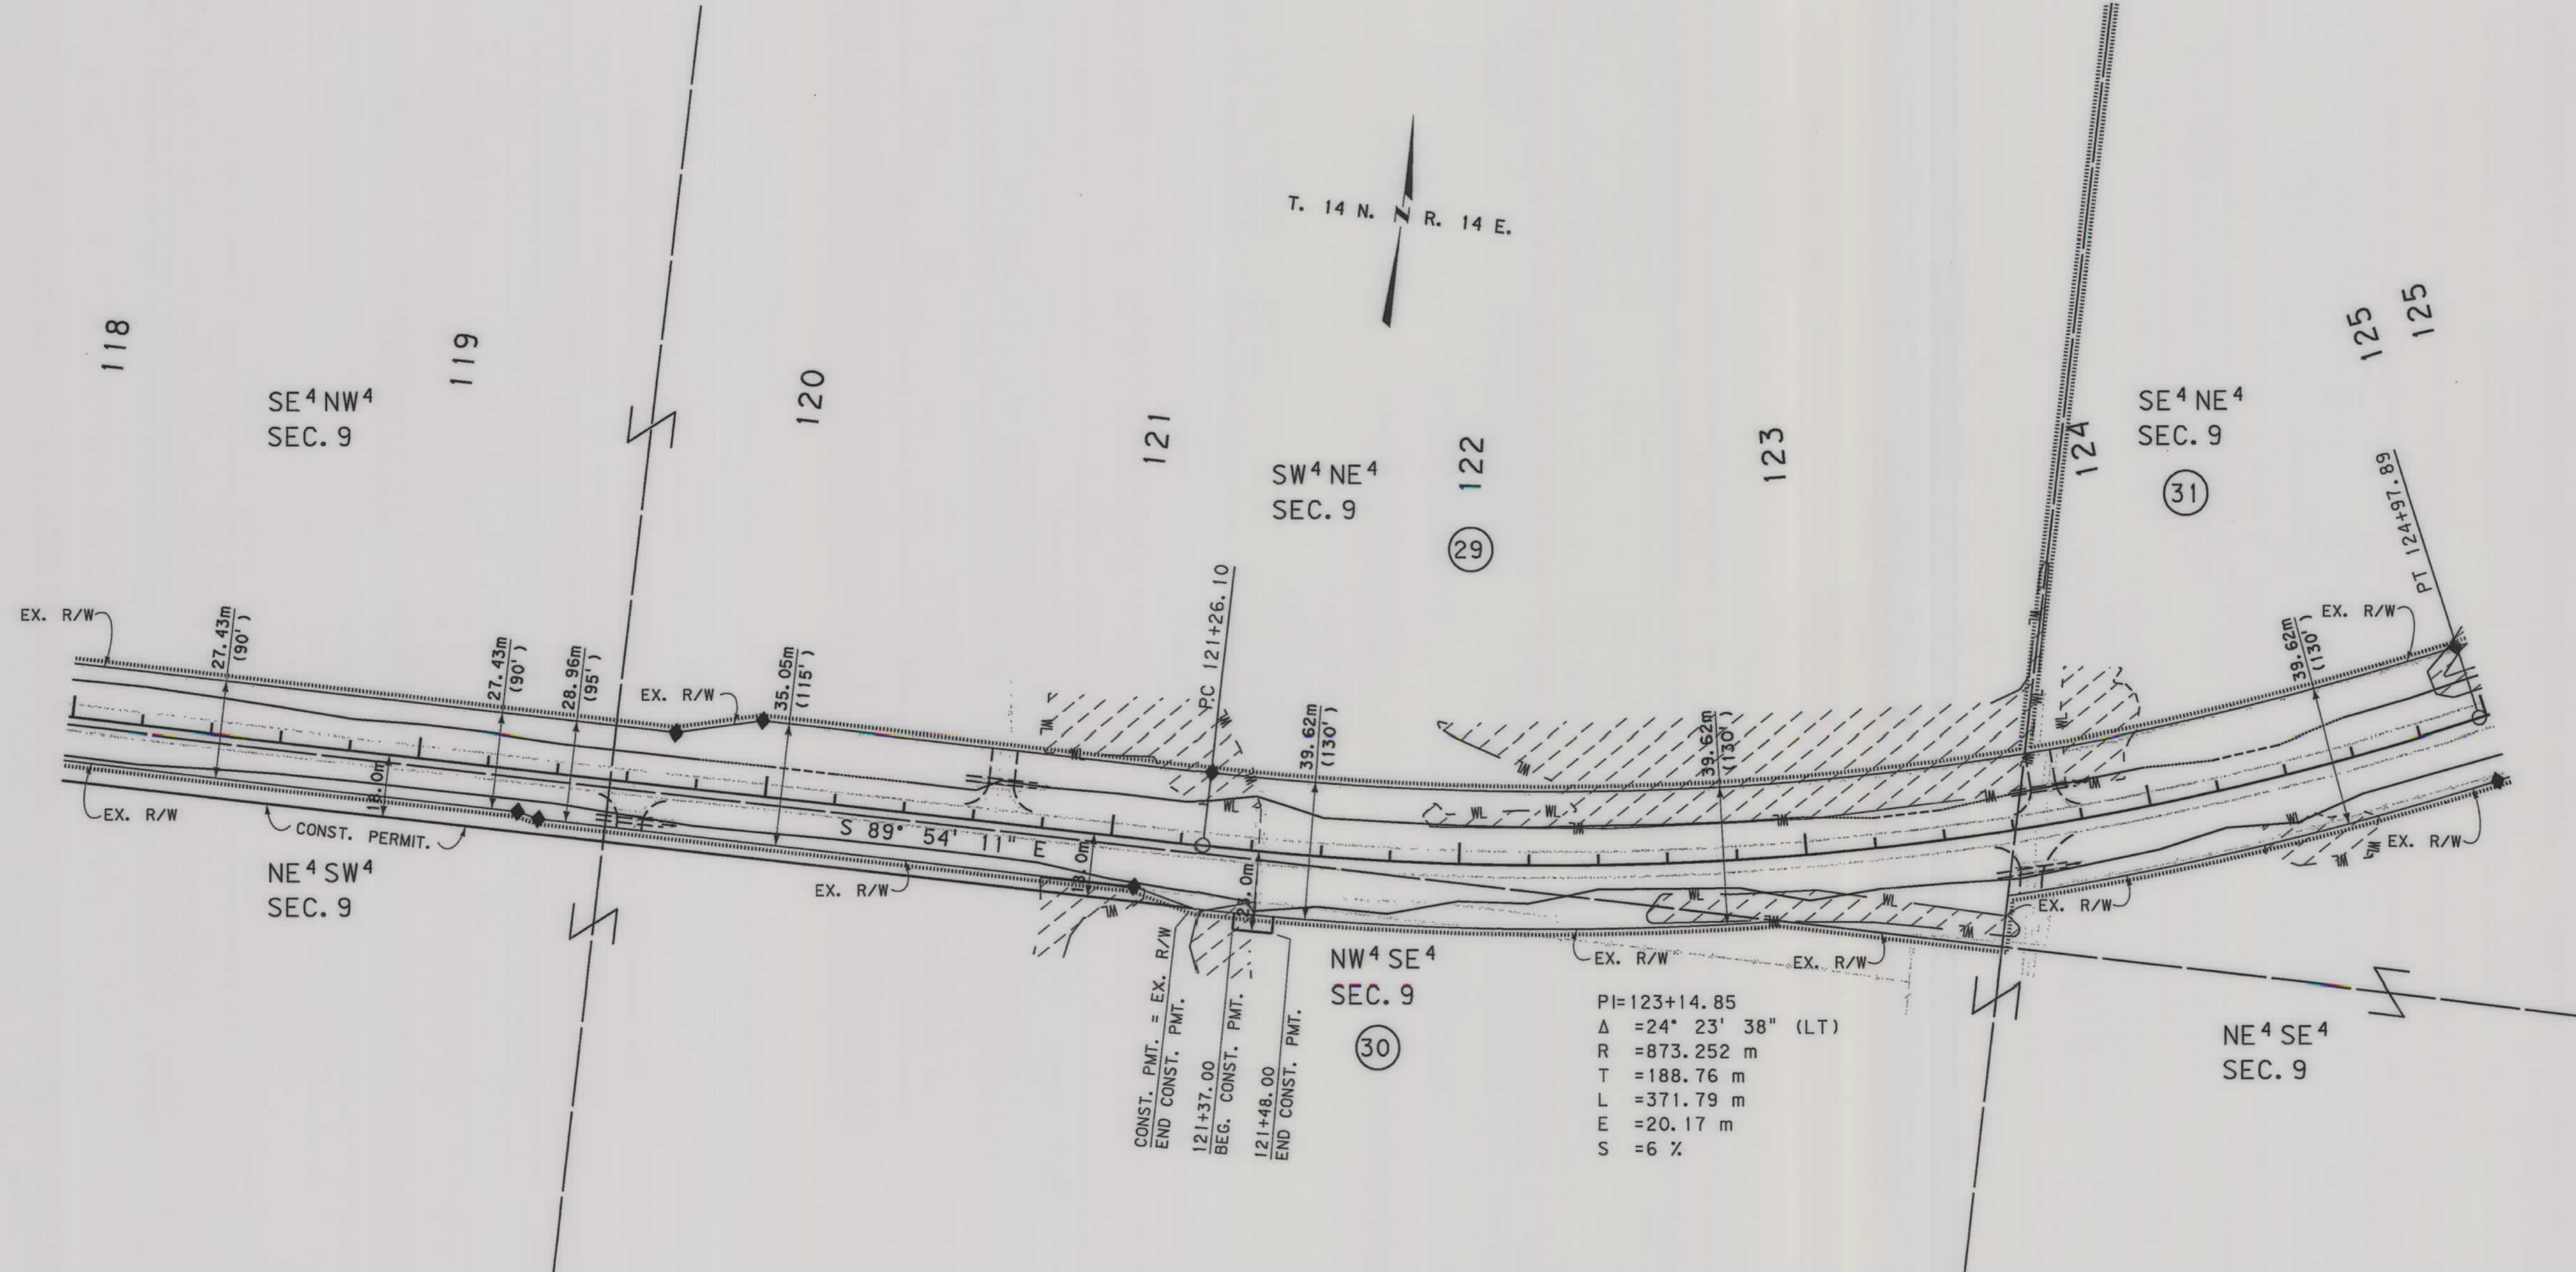

SEE SHEET NO. 2-3 FOR OWNERSHIP NAMES, ADDRESSES, AREAS, ETC.

STATE	RIGHT OF WAY ID.	SHEET	TOTAL
		NO.	SHEETS
MONTANA	STPS 239-1(4)0	23	33
PROJECT NUMBER 4485-004			
HOBSON - UTICA			

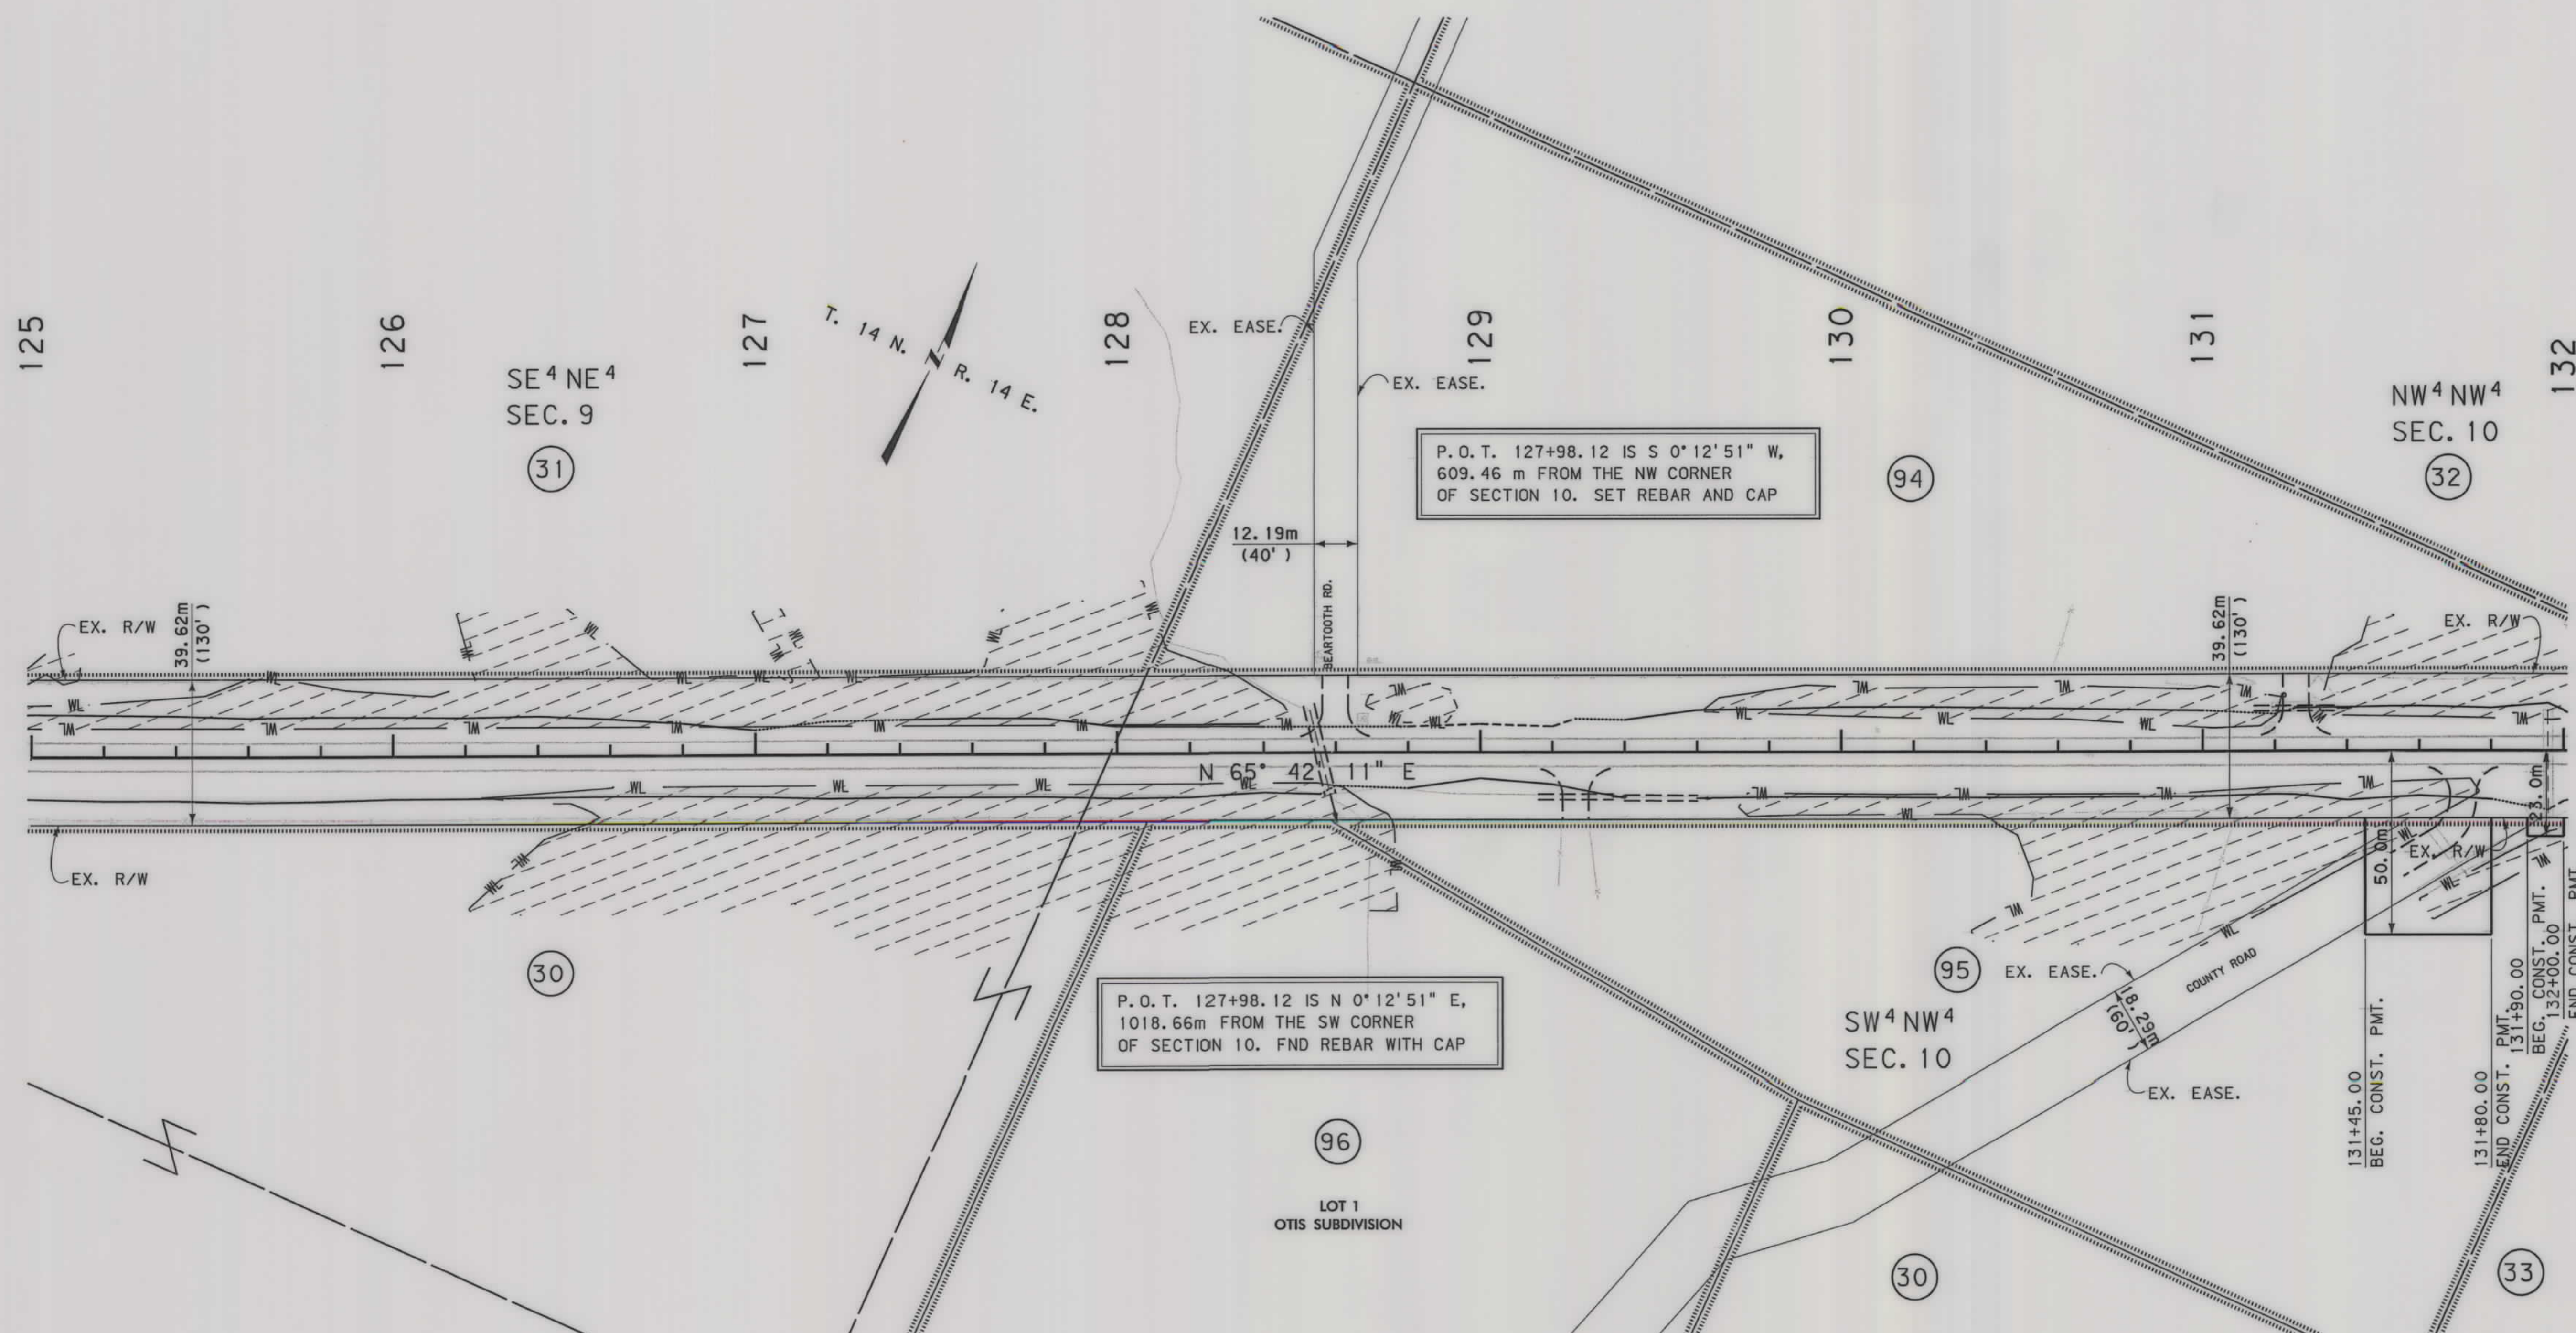

GRID STATE PLANE COORDINATES

THIS IS A STATE PLANE COORDINATE PROJECT. ALL DIMENSIONS, DISTANCES AND AREAS ON THIS PROJECT ARE GRID, EXCEPT FOR THE EXISTING R/W WIDTH DIMENSION, WHICH IS RECORD. THE COMBINATION SCALE FACTOR IS 0.99919103

- NOTES:
1. ALL MEASUREMENTS ARE METRIC EXCEPT AS NOTED
 2. THE PROPOSED R/W LINE WHERE A SPIRAL CURVE TRANSITION IS USED IS A CHORD RATHER THAN A CONCENTRIC CURVE.
 3. THE ENGLISH AREAS ARE FOR INFORMATIONAL PURPOSES ONLY.
 4. ALL STATIONS AND OFFSETS FOR R/W BREAKS ARE IN REFERENCE TO THE R/W BASELINE.

BACKSLOPE LIMITS INCLUDE ROUNDING	
CONSTRUCTION LIMITS:	
CUT SECTION	TOE OF CUT
TOE OF FILL	DITCH BOTTOM
FHWA/DOT APPROVAL 03-02-04	
MAP REVISED 09-03-04 10-29-04 03-09-05	

MONTANA
DEPARTMENT OF TRANSPORTATION

RIGHT OF WAY PLAN
JUDITH BASIN COUNTY
SCALE 1:1000

0 50M 100M




RDROW

C:\gdm\4485\RDPLN208.DGN
4/11/2005
11:02:18 AM
N 00034

SEE SHEET NO. 2-3 FOR OWNERSHIP NAMES, ADDRESSES, AREAS, ETC.

STATE	RIGHT OF WAY ID.	SHEET NO.	TOTAL SHEETS
MONTANA	STPS 239-1(4)0	24	33
PROJECT NUMBER 4485-004			
HOBSON - UTICA			

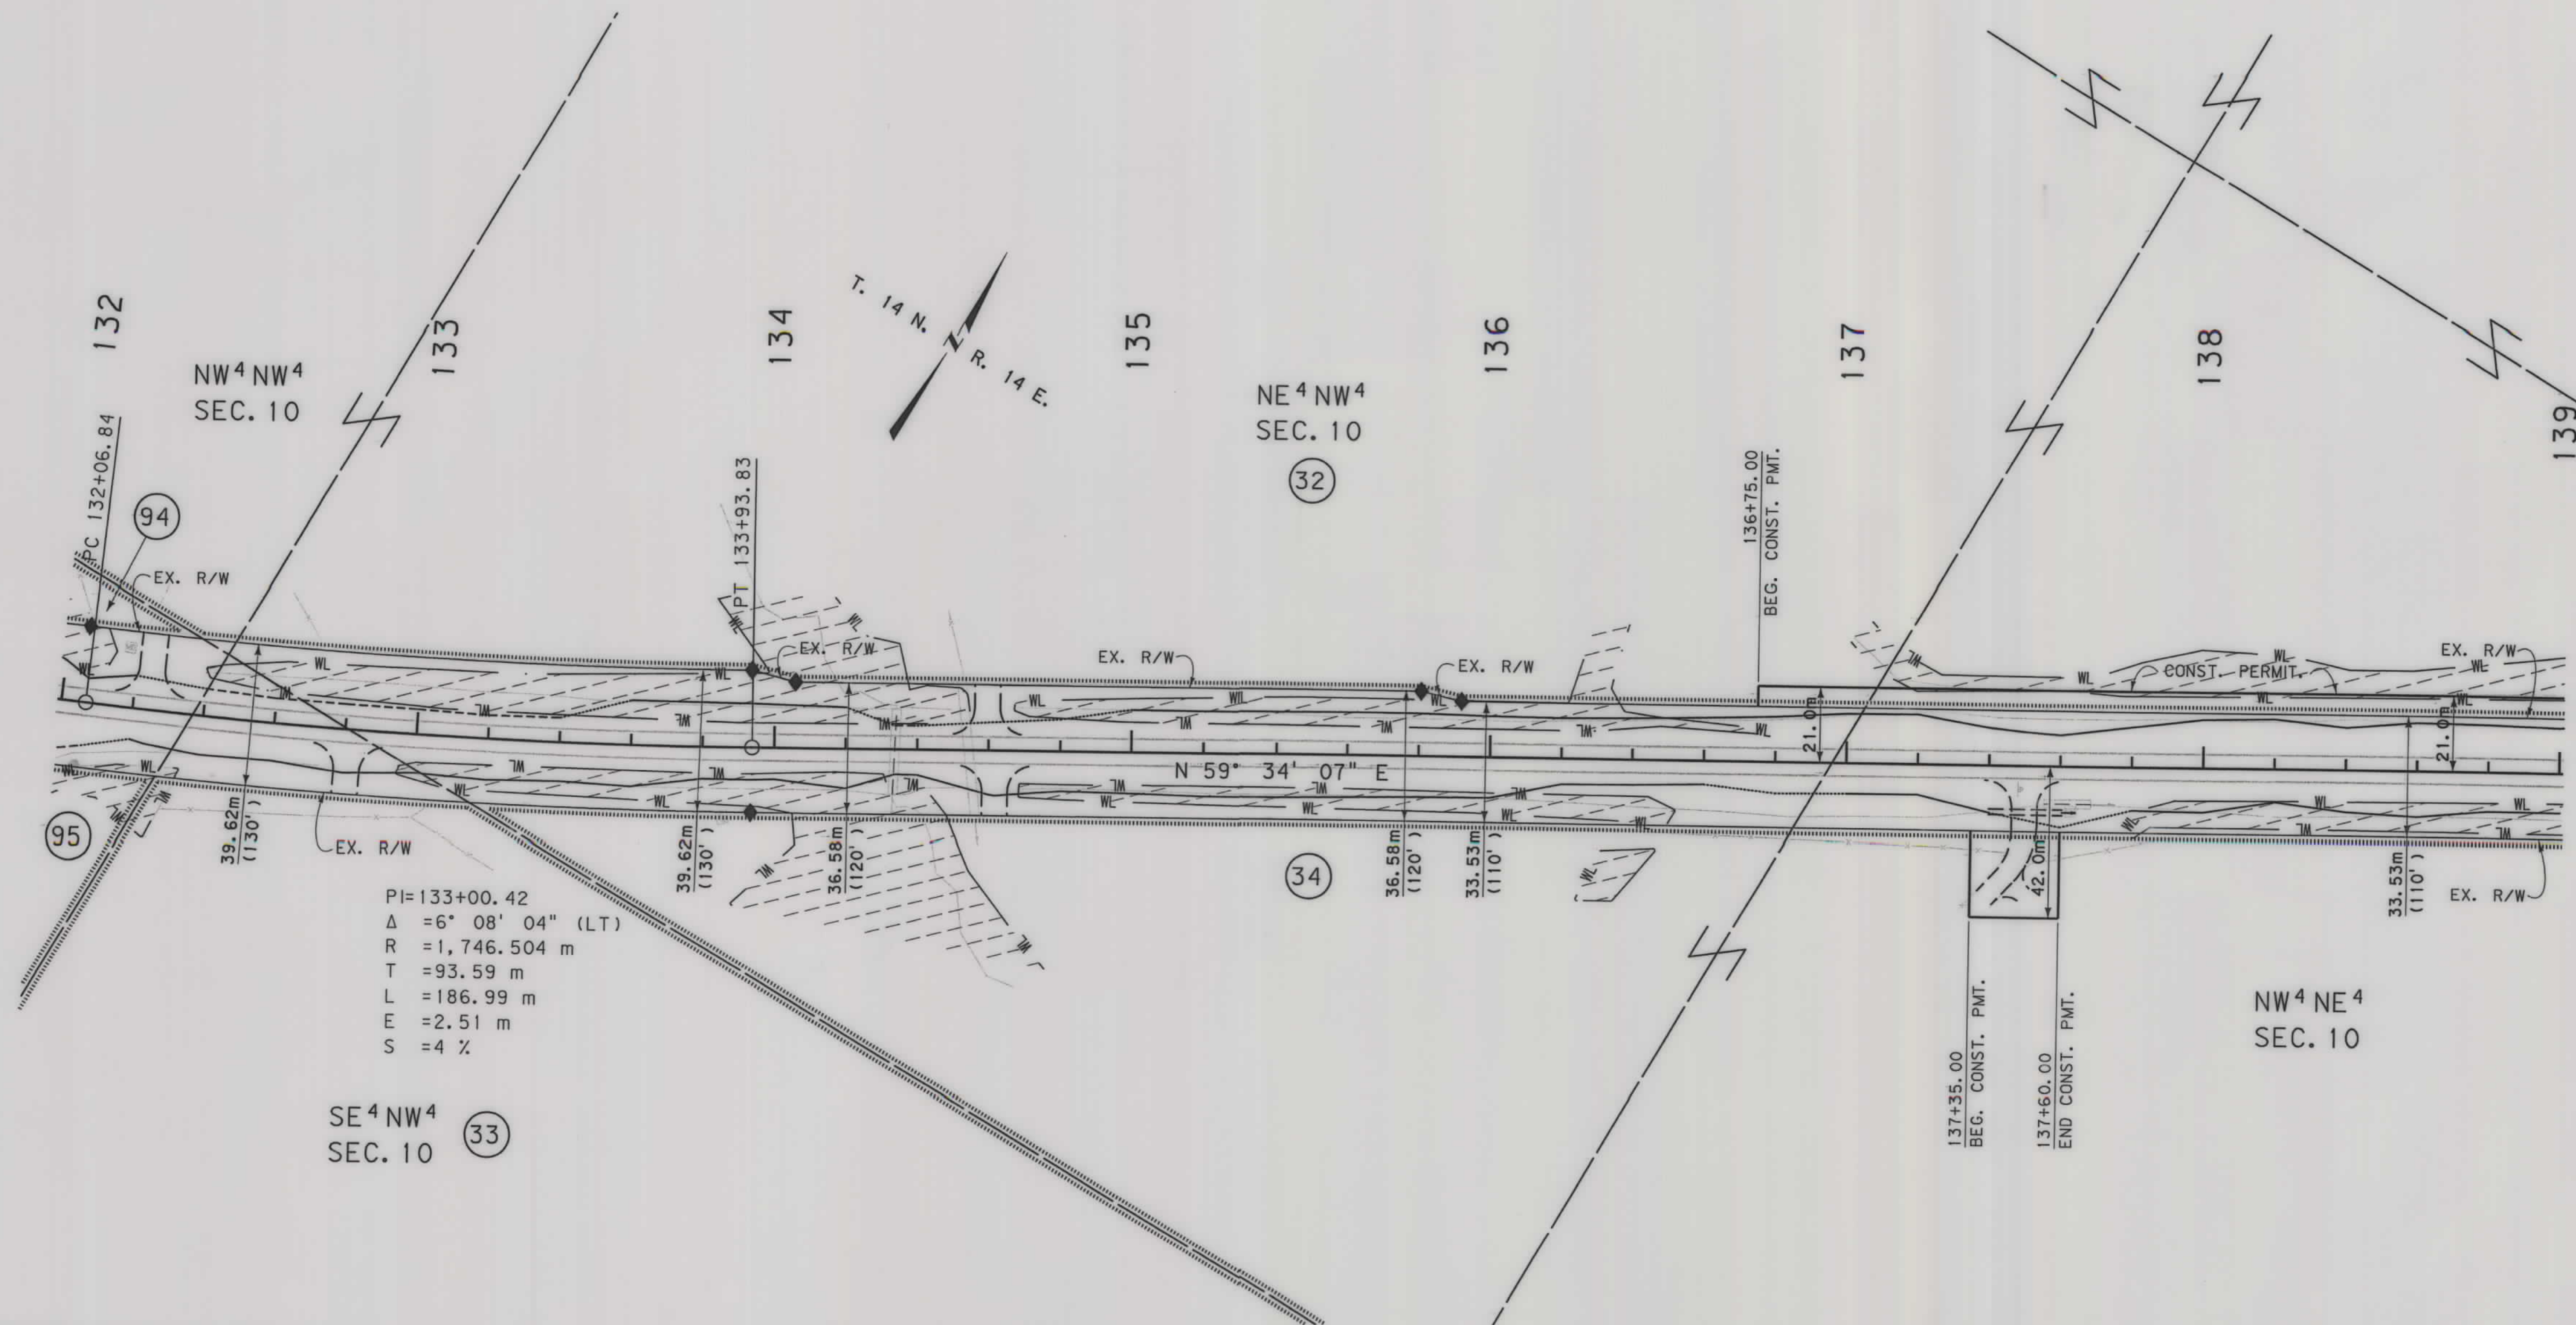

PI=133+00.42
Δ = 6° 08' 04" (LT)
R = 1,746.504 m
T = 93.59 m
L = 186.99 m
E = 2.51 m
S = 4 %

SE4NW4
SEC. 10 (33)

NW4NE4
SEC. 10

GRID STATE PLANE COORDINATES

THIS IS A STATE PLANE COORDINATE PROJECT.
ALL DIMENSIONS, DISTANCES AND AREAS ON THIS
PROJECT ARE GRID, EXCEPT FOR THE EXISTING
R/W WIDTH DIMENSION, WHICH IS RECORD. THE
COMBINATION SCALE FACTOR IS 0.99919103

- NOTES:
1. ALL MEASUREMENTS ARE METRIC EXCEPT AS NOTED
 2. THE PROPOSED R/W LINE WHERE A SPIRAL CURVE TRANSITION IS USED IS A CHORD RATHER THAN A CONCENTRIC CURVE.
 3. THE ENGLISH AREAS ARE FOR INFORMATIONAL PURPOSES ONLY.
 4. ALL STATIONS AND OFFSETS FOR R/W BREAKS ARE IN REFERENCE TO THE R/W BASELINE.

BACKSLOPE LIMITS INCLUDE ROUNDING	CUT SECTION
CONSTRUCTION LIMITS:	TOE OF FILL
FWHA/DOT APPROVAL 03-02-04	TOP OF CUT
MAP REVISED 09-03-04 03-09-05	DITCH BOTTOM

MONTANA
DEPARTMENT OF TRANSPORTATION


RIGHT OF WAY PLAN
JUDITH BASIN COUNTY
SCALE 1:1000



STATE	RIGHT OF WAY ID.	SHEET NO.	TOTAL SHEETS
MONTANA	STPS 239-1(4)0	25	33
PROJECT NUMBER 4485-004			
HOBSON - UTICA			

SEE SHEET NO. 2-3 FOR OWNERSHIP NAMES, ADDRESSES, AREAS, ETC.

RDROW

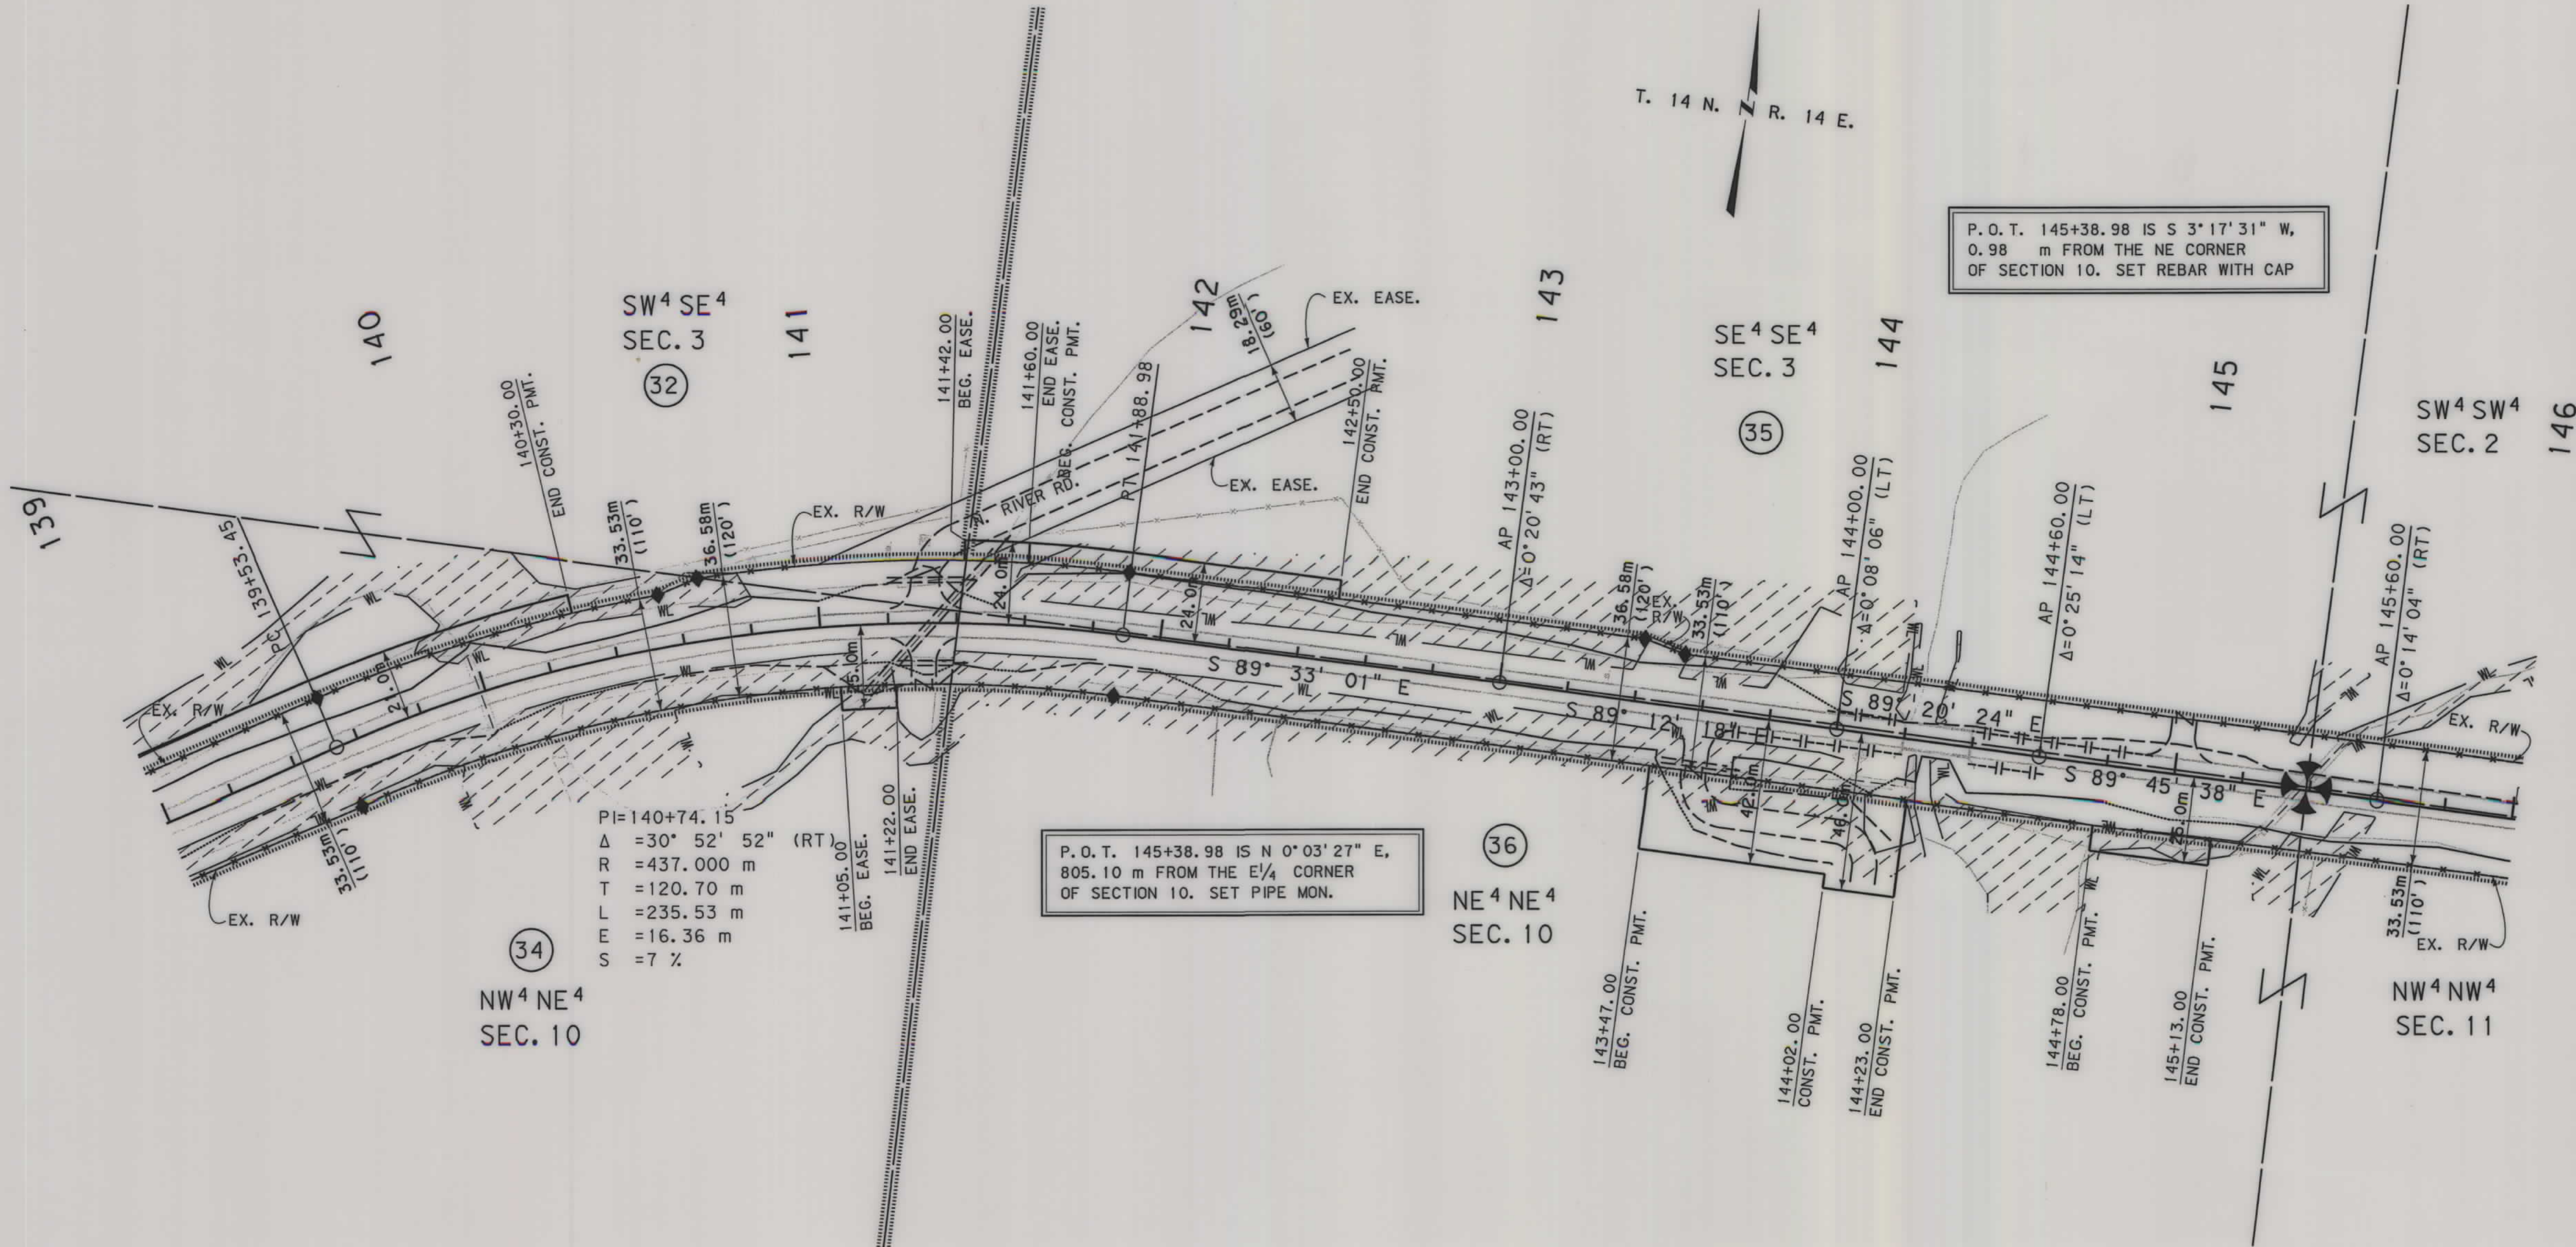

$PI=140+74.15$
 $\Delta = 30^\circ 52' 52''$ (RT)
 $R = 437.000$ m
 $T = 120.70$ m
 $L = 235.53$ m
 $E = 16.36$ m
 $S = 7\%$

P.O.T. 145+38.98 IS N 0°03'27" E,
805.10 m FROM THE E/4 CORNER
OF SECTION 10. SET PIPE MON.

P.O.T. 145+38.98 IS S 3°17'31" W,
0.98 m FROM THE NE CORNER
OF SECTION 10. SET REBAR WITH CAP

- NOTES:
1. ALL MEASUREMENTS ARE METRIC EXCEPT AS NOTED
 2. THE PROPOSED R/W LINE WHERE A SPIRAL CURVE TRANSITION IS USED IS A CHORD RATHER THAN A CONCENTRIC CURVE.
 3. THE ENGLISH AREAS ARE FOR INFORMATIONAL PURPOSES ONLY.
 4. ALL STATIONS AND OFFSETS FOR R/W BREAKS ARE IN REFERENCE TO THE R/W BASELINE.

BACKSLOPE LIMITS INCLUDE ROUNDING	
CONSTRUCTION LIMITS:	TOP OF CUT CUT SECTION TOE OF FILL
FHWA/DOT APPROVAL 03-02-04	
MAP REVISED 09-03-04 10-04-05	

MONTANA
DEPARTMENT OF TRANSPORTATION

RIGHT OF WAY PLAN
JUDITH BASIN COUNTY
SCALE 1:1000

0 50M 100M

GRID STATE PLANE COORDINATES

THIS IS A STATE PLANE COORDINATE PROJECT.
ALL DIMENSIONS, DISTANCES AND AREAS ON THIS
PROJECT ARE GRID, EXCEPT FOR THE EXISTING
R/W WIDTH DIMENSION, WHICH IS RECORD. THE
COMBINATION SCALE FACTOR IS 0.99919103




RDROW

C:\dm\4485\RDPLN\Z08.dgn
9/8/2004
3:09:49 PM
U0034

SEE SHEET NO. 3 FOR OWNERSHIP NAMES, ADDRESSES, AREAS, ETC.

STATE	RIGHT OF WAY ID.	SHEET NO.	TOTAL SHEETS
MONTANA	STPS 239-1(4)0	26	33
PROJECT NUMBER 4485-004			
HOBSON - UTICA			

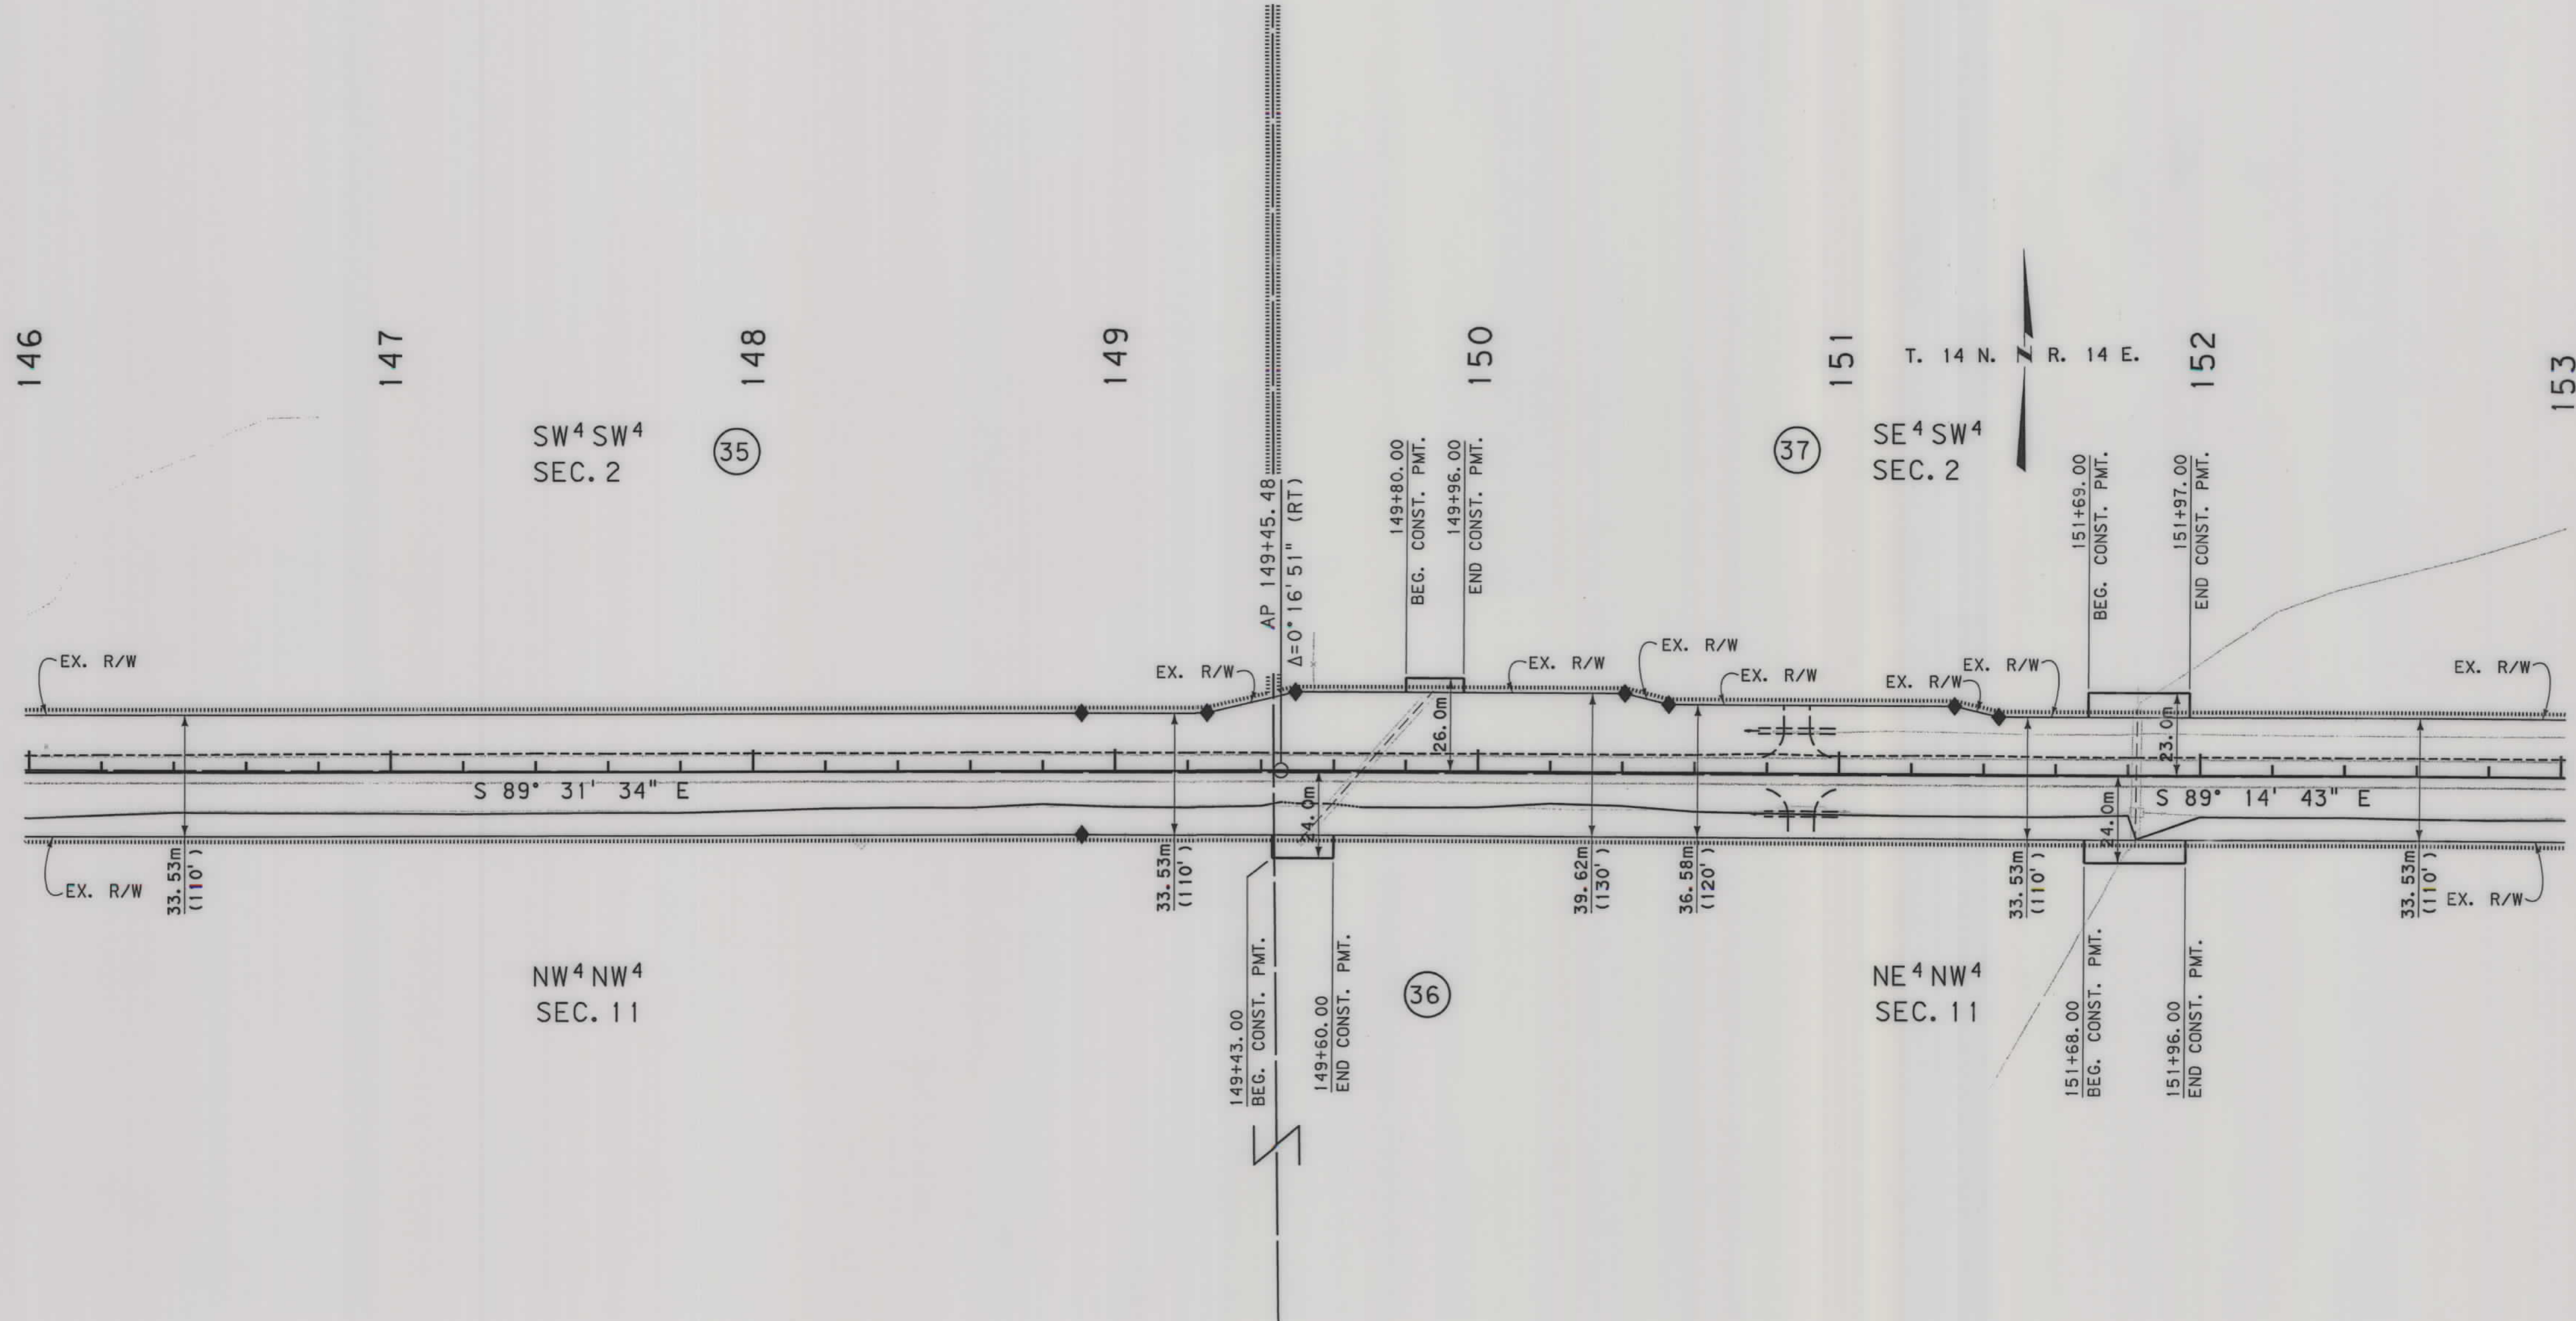

GRID STATE PLANE COORDINATES

THIS IS A STATE PLANE COORDINATE PROJECT.
ALL DIMENSIONS, DISTANCES AND AREAS ON THIS
PROJECT ARE GRID, EXCEPT FOR THE EXISTING
R/W WIDTH DIMENSION, WHICH IS RECORD. THE
COMBINATION SCALE FACTOR IS 0.99919103

- NOTES:
1. ALL MEASUREMENTS ARE METRIC EXCEPT AS NOTED
 2. THE PROPOSED R/W LINE WHERE A SPIRAL CURVE TRANSITION IS USED IS A CHORD RATHER THAN A CONCENTRIC CURVE.
 3. THE ENGLISH AREAS ARE FOR INFORMATIONAL PURPOSES ONLY.
 4. ALL STATIONS AND OFFSETS FOR R/W BREAKS ARE IN REFERENCE TO THE R/W BASELINE.

BACKSLOPE LIMITS INCLUDE ROUNDING	
CONSTRUCTION LIMITS:	
CUT SECTION	TOP OF CUT
TOE OF FILL	DITCH BOTTOM
FHWA/DOT APPROVAL 03-02-04	
MAP REVISED 09-03-04	

MONTANA
DEPARTMENT OF TRANSPORTATION

RIGHT OF WAY PLAN
JUDITH BASIN COUNTY

SCALE 1:1000

0 50M 100M




RDROW

C:\gdm\4485\RDPLN\Z09.dgn
7/27/2004
9:16:17 AM
3
2
u1068

SEE SHEET NO. 3 FOR OWNERSHIP NAMES, ADDRESSES, AREAS, ETC.

STATE	RIGHT OF WAY ID.	SHEET NO.	TOTAL SHEETS
MONTANA	STPS 239-1(4)0	27	33
PROJECT NUMBER 4485-004			
HOBSON - UTICA			

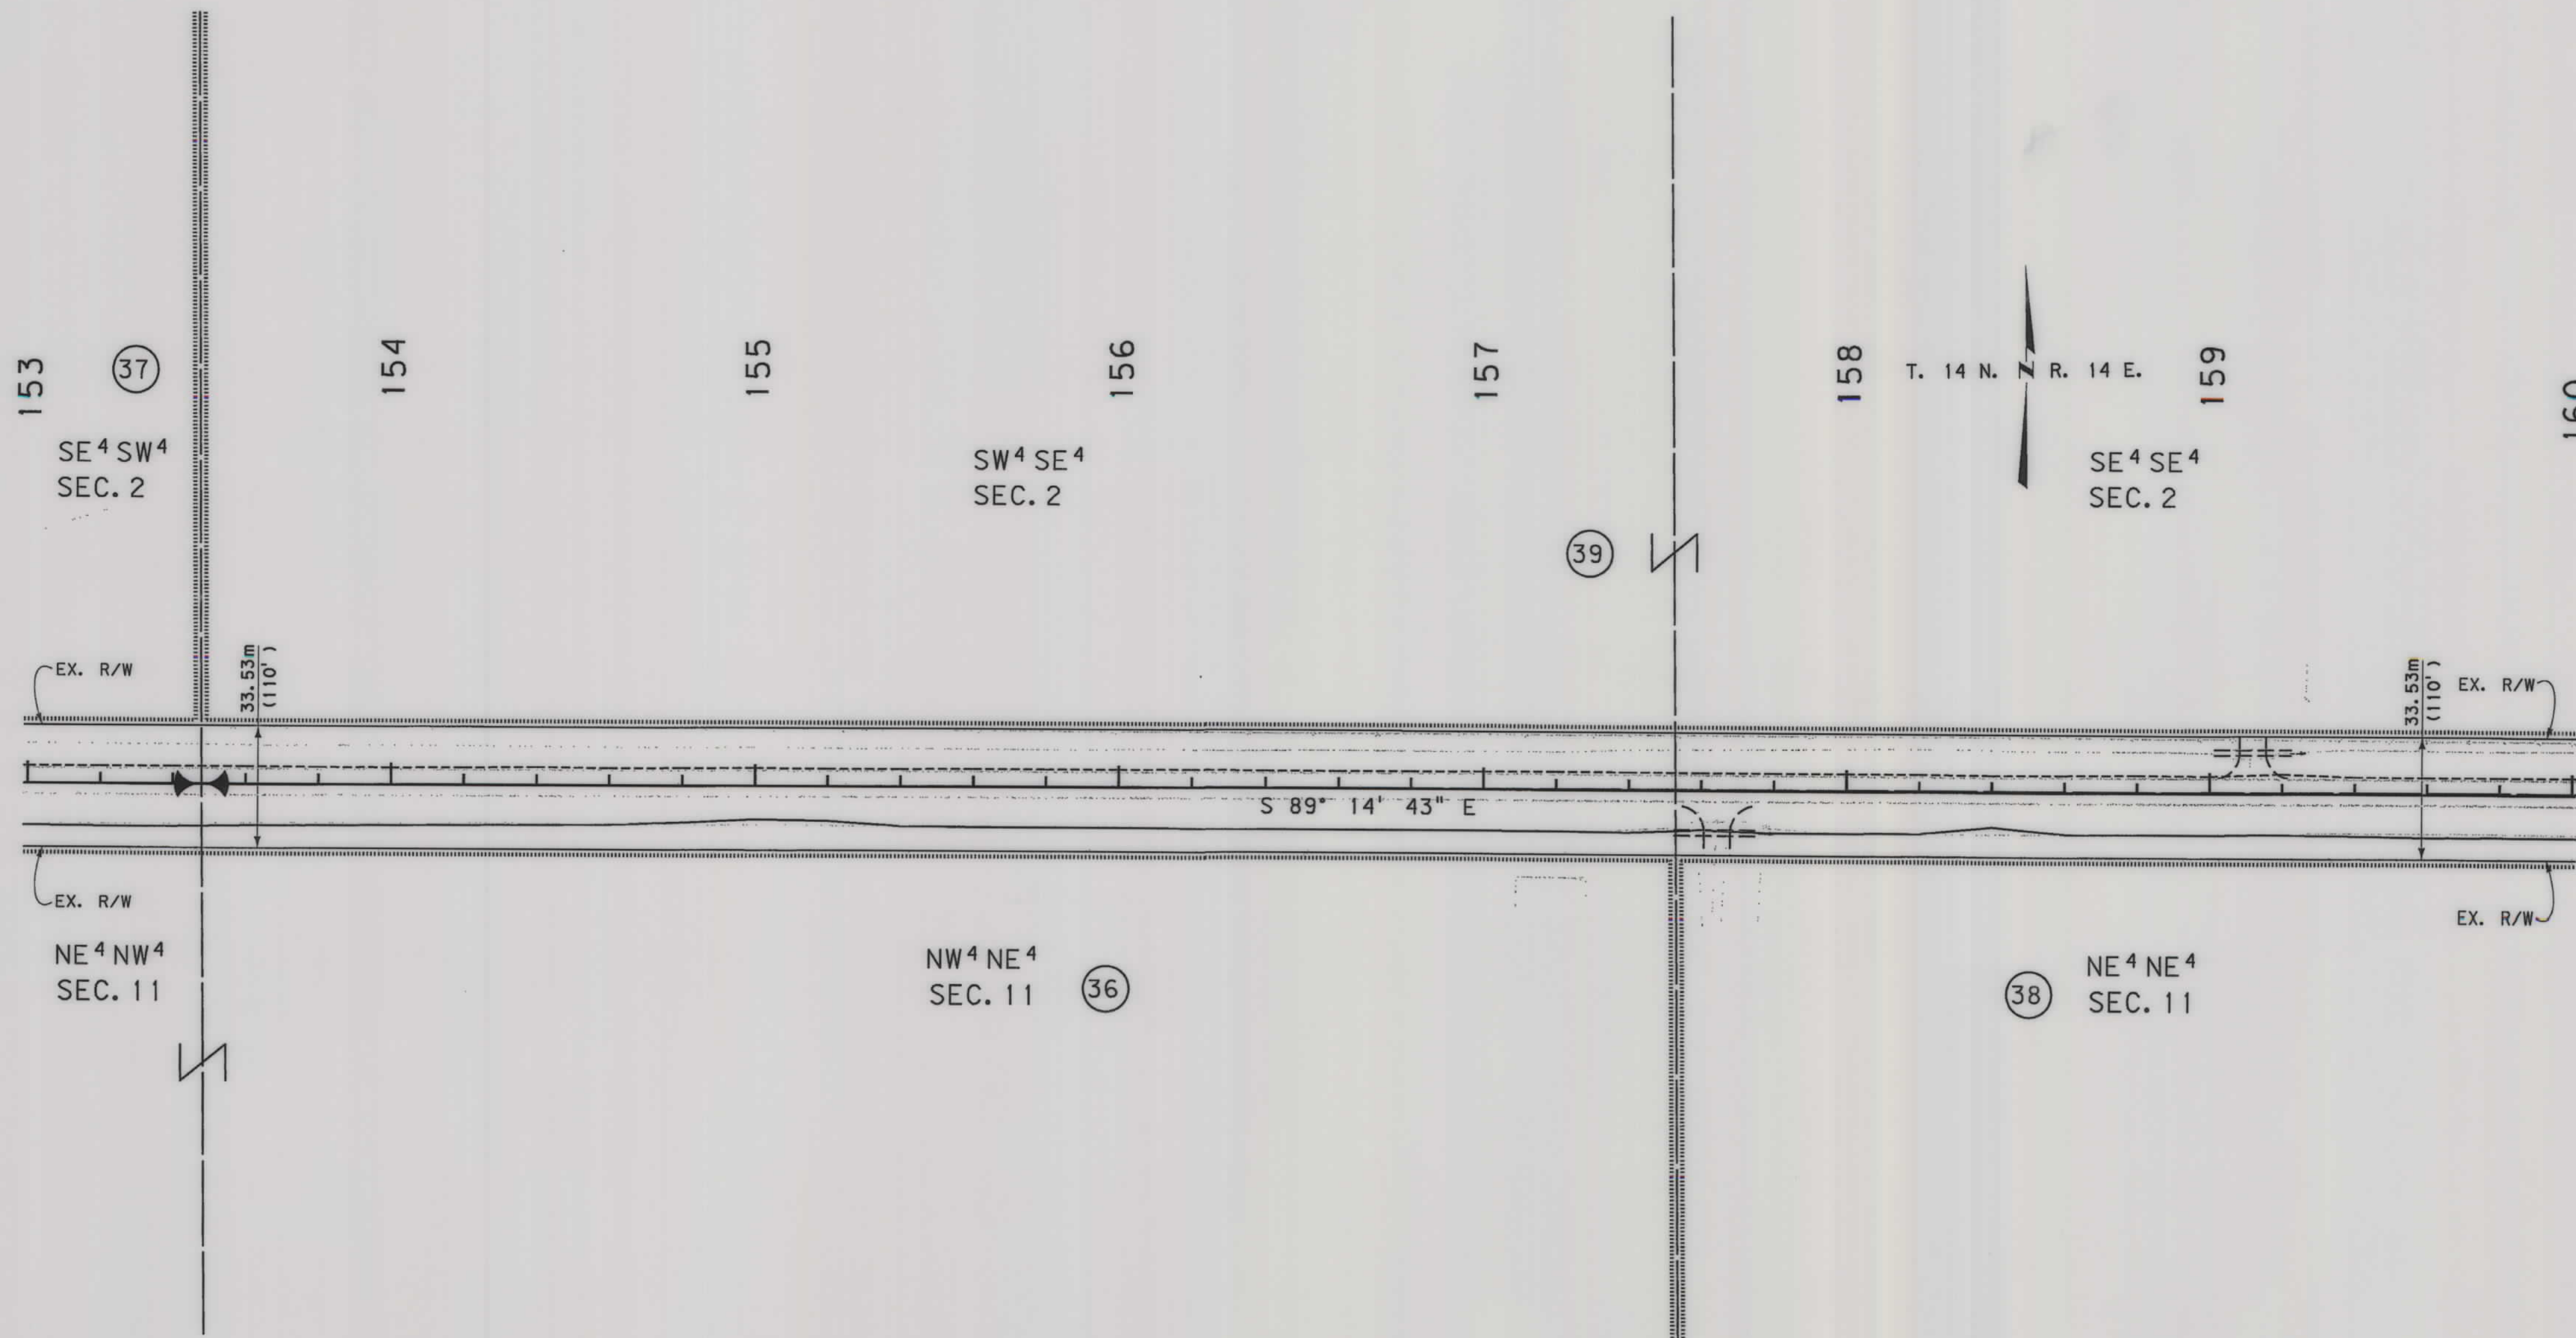

GRID STATE PLANE COORDINATES


THIS IS A STATE PLANE COORDINATE PROJECT. ALL DIMENSIONS, DISTANCES AND AREAS ON THIS PROJECT ARE GRID, EXCEPT FOR THE EXISTING R/W WIDTH DIMENSION, WHICH IS RECORD. THE COMBINATION SCALE FACTOR IS 0.99919103

- NOTES:
1. ALL MEASUREMENTS ARE METRIC EXCEPT AS NOTED
 2. THE PROPOSED R/W LINE WHERE A SPIRAL CURVE TRANSITION IS USED IS A CHORD RATHER THAN A CONCENTRIC CURVE.
 3. THE ENGLISH AREAS ARE FOR INFORMATIONAL PURPOSES ONLY.
 4. ALL STATIONS AND OFFSETS FOR R/W BREAKS ARE IN REFERENCE TO THE R/W BASELINE.

BACKSLOPE LIMITS INCLUDE ROUNDING	TOP OF CUT
CONSTRUCTION LIMITS:	CUT SECTION
	TOE OF FILL
FHWA/DOT APPROVAL	03-02-04
MAP REVISED	

MONTANA
DEPARTMENT OF TRANSPORTATION

RIGHT OF WAY PLAN
JUDITH BASIN COUNTY
SCALE 1:1000

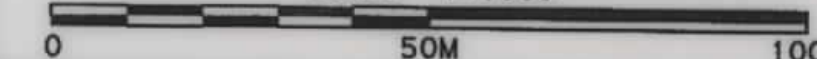


RDRW

C:\data\4485\RDPLN209.dgn
7/27/2004
9:16:18 AM
3
1068

SEE SHEET NO. 3 FOR OWNERSHIP NAMES, ADDRESSES, AREAS, ETC.

STATE	RIGHT OF WAY ID.	SHEET NO.	TOTAL SHEETS
MONTANA	STPS 239-1(4)0	28	33
PROJECT NUMBER 4485-004			
HOBSON - UTICA			

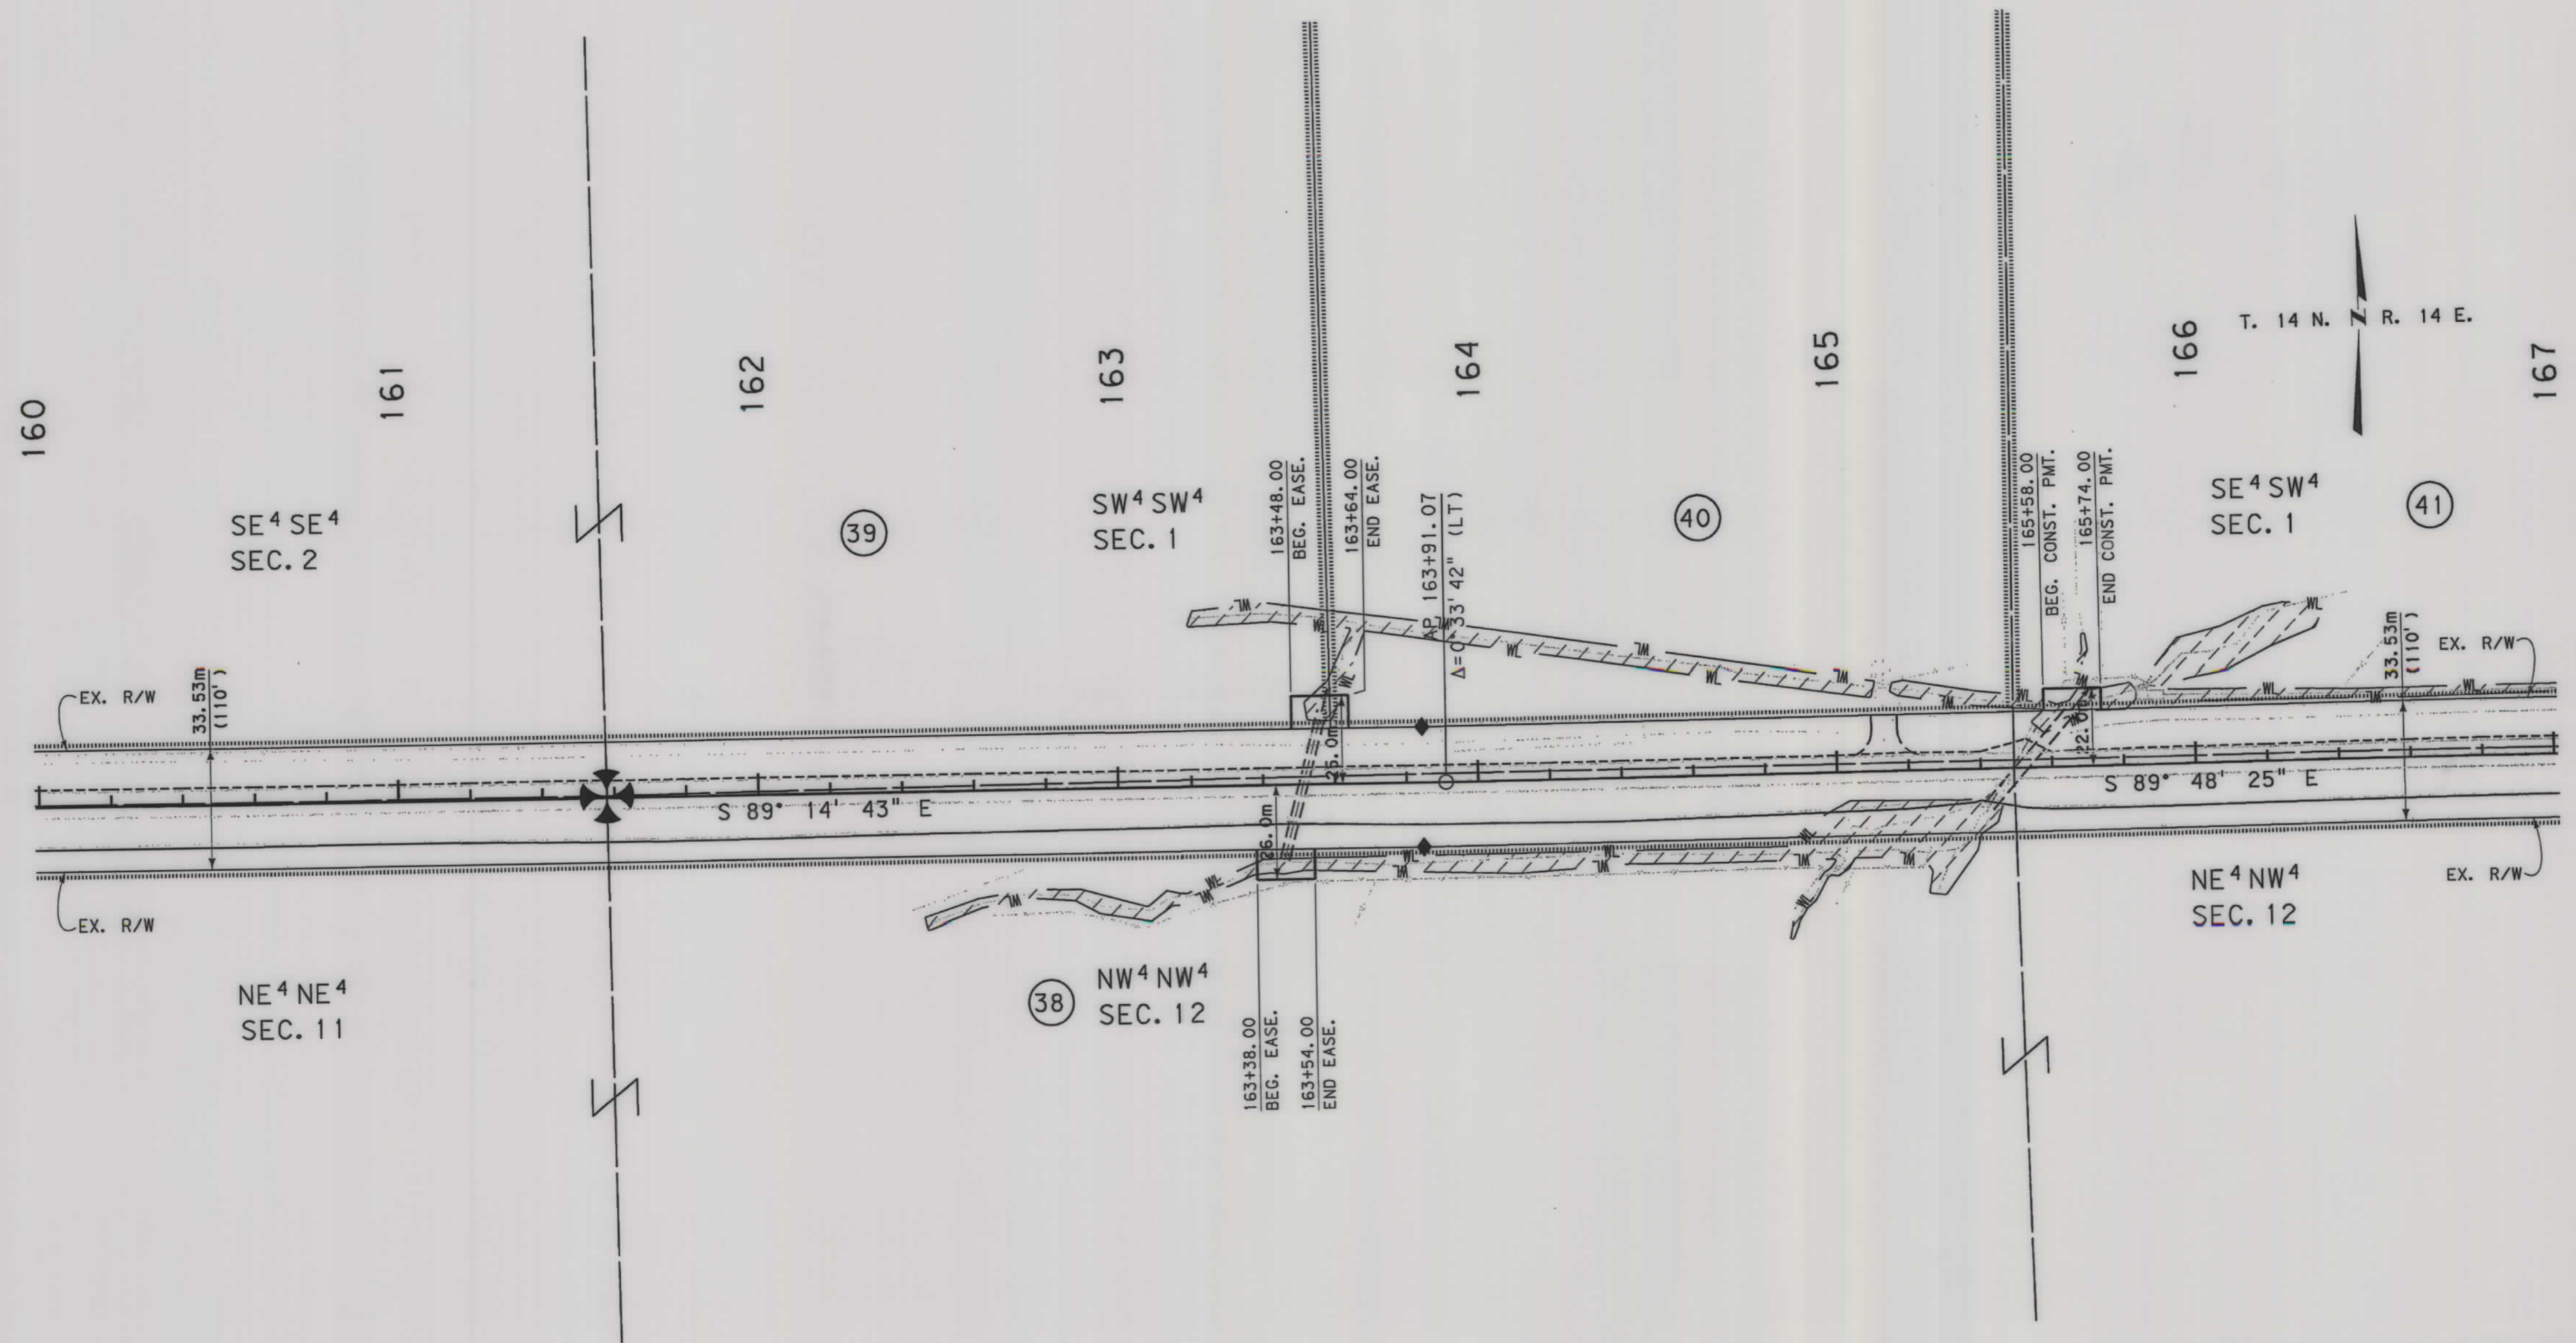

GRID STATE PLANE COORDINATES

THIS IS A STATE PLANE COORDINATE PROJECT.
ALL DIMENSIONS, DISTANCES AND AREAS ON THIS
PROJECT ARE GRID, EXCEPT FOR THE EXISTING
R/W WIDTH DIMENSION, WHICH IS RECORD. THE
COMBINATION SCALE FACTOR IS 0.99919103


- NOTES: 1. ALL MEASUREMENTS ARE METRIC EXCEPT AS NOTED
2. THE PROPOSED R/W LINE WHERE A SPIRAL CURVE
TRANSITION IS USED IS A CHORD RATHER THAN A
CONCENTRIC CURVE.
3. THE ENGLISH AREAS ARE FOR INFORMATIONAL
PURPOSES ONLY.
4. ALL STATIONS AND OFFSETS FOR R/W BREAKS ARE
IN REFERENCE TO THE R/W BASELINE.

BACKSLOPE LIMITS INCLUDE ROUNDING
CONSTRUCTION LIMITS:
CUT SECTION
TOE OF FILL
TOP OF CUT
DITCH BOTTOM
FHWA/DOT APPROVAL 03-02-04
MAP REVISED

MONTANA
DEPARTMENT OF TRANSPORTATION
RIGHT OF WAY PLAN
JUDITH BASIN COUNTY
SCALE 1:1000
0 50M 100M

SEE SHEET NO. 3 FOR OWNERSHIP NAMES, ADDRESSES, AREAS, ETC.

STATE	RIGHT OF WAY ID.	SHEET NO.	TOTAL SHEETS
MONTANA	STPS 239-1(4)0	29	33
PROJECT NUMBER 4485-004			
HOBSON - UTICA			

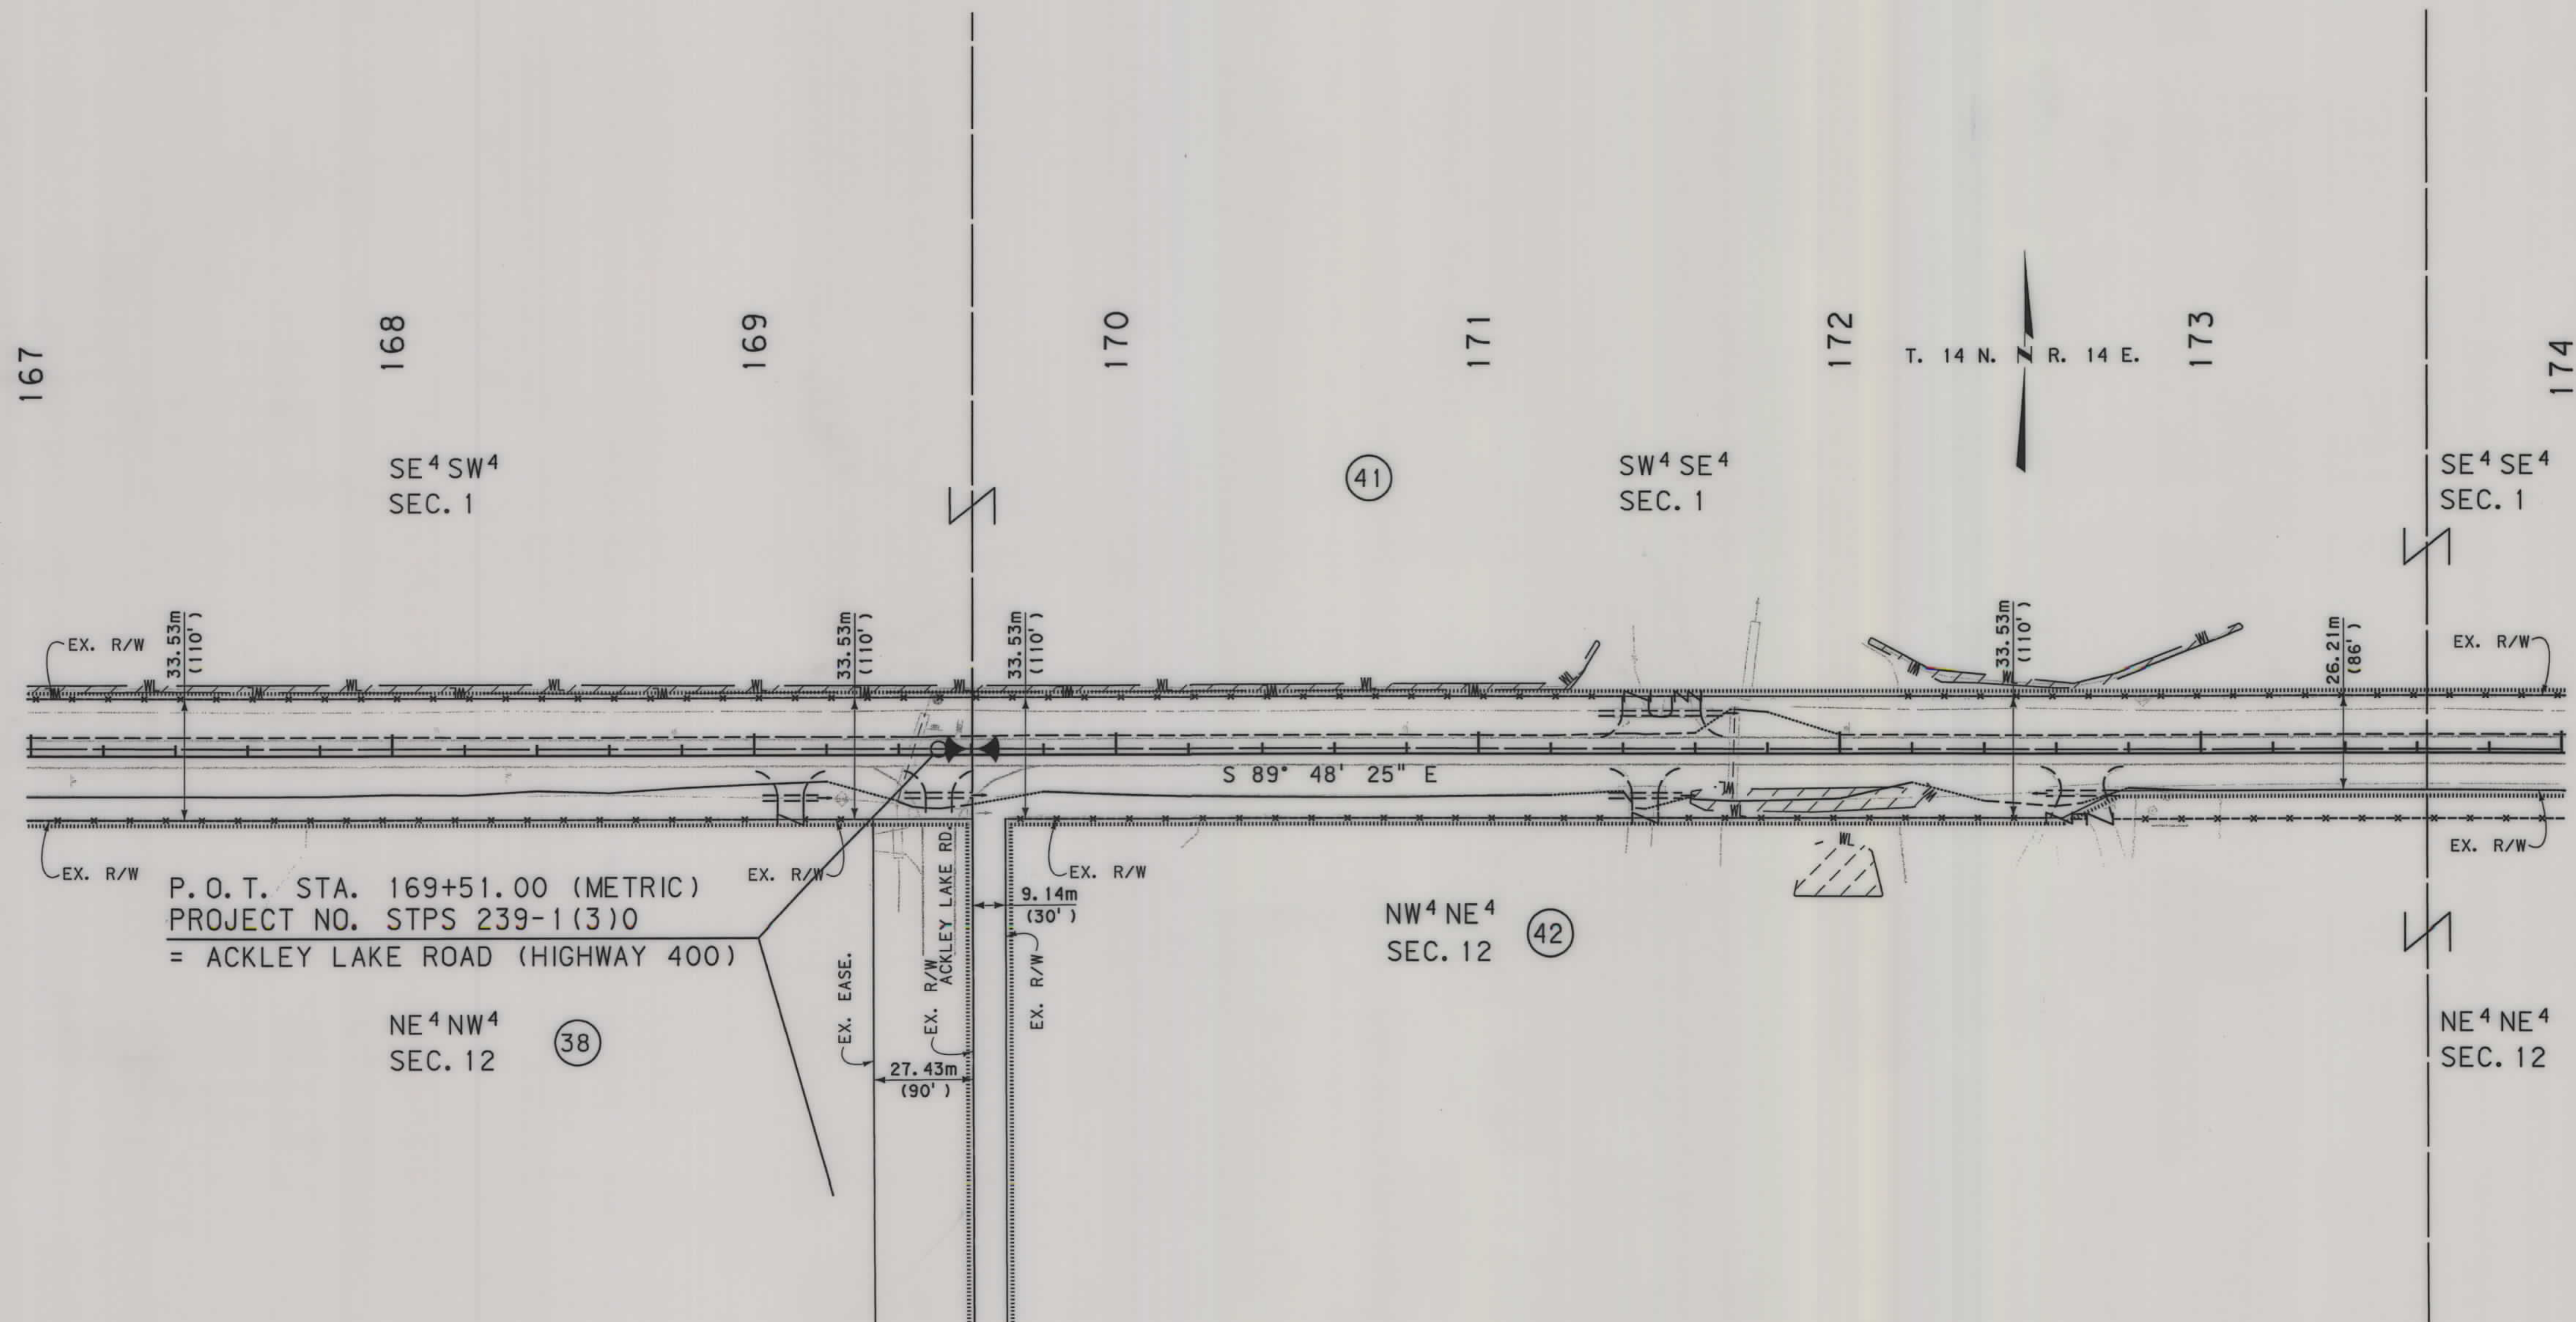



GRID STATE PLANE COORDINATES

THIS IS A STATE PLANE COORDINATE PROJECT. ALL DIMENSIONS, DISTANCES AND AREAS ON THIS PROJECT ARE GRID, EXCEPT FOR THE EXISTING R/W WIDTH DIMENSION, WHICH IS RECORD. THE COMBINATION SCALE FACTOR IS 0.99919103

- NOTES: 1. ALL MEASUREMENTS ARE METRIC EXCEPT AS NOTED
2. THE PROPOSED R/W LINE WHERE A SPIRAL CURVE TRANSITION IS USED IS A CHORD RATHER THAN A CONCENTRIC CURVE.
3. THE ENGLISH AREAS ARE FOR INFORMATIONAL PURPOSES ONLY.
4. ALL STATIONS AND OFFSETS FOR R/W BREAKS ARE IN REFERENCE TO THE R/W BASELINE.

BACKSLOPE LIMITS INCLUDE ROUNDING	TOP OF CUT
CONSTRUCTION LIMITS:	CUT SECTION
	TOE OF FILL
FHWA/DOT APPROVAL	03-02-04
MAP REVISED	09-03-04 08-18-05 10-04-05
	10-18-05

MONTANA
DEPARTMENT OF TRANSPORTATION
RIGHT OF WAY PLAN
JUDITH BASIN COUNTY
SCALE 1"=1000
0 50M 100M

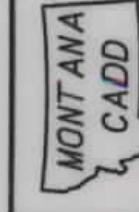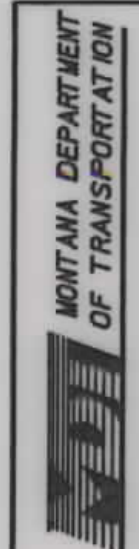


SE Stelling
Engineers, INC.

RDROW

C:\dm\4485\ROPL\NZ10.dgn
5/31/2006
1:08:21 PM
3
2
1
05628

SEE SHEET NO. 3 FOR OWNERSHIP NAMES, ADDRESSES, AREAS, ETC.

STATE	RIGHT OF WAY ID.	SHEET NO.	TOTAL SHEETS
MONTANA	STPS 239-1(4)0	30	33
PROJECT NUMBER 4485-004			
HOBSON - UTICA			

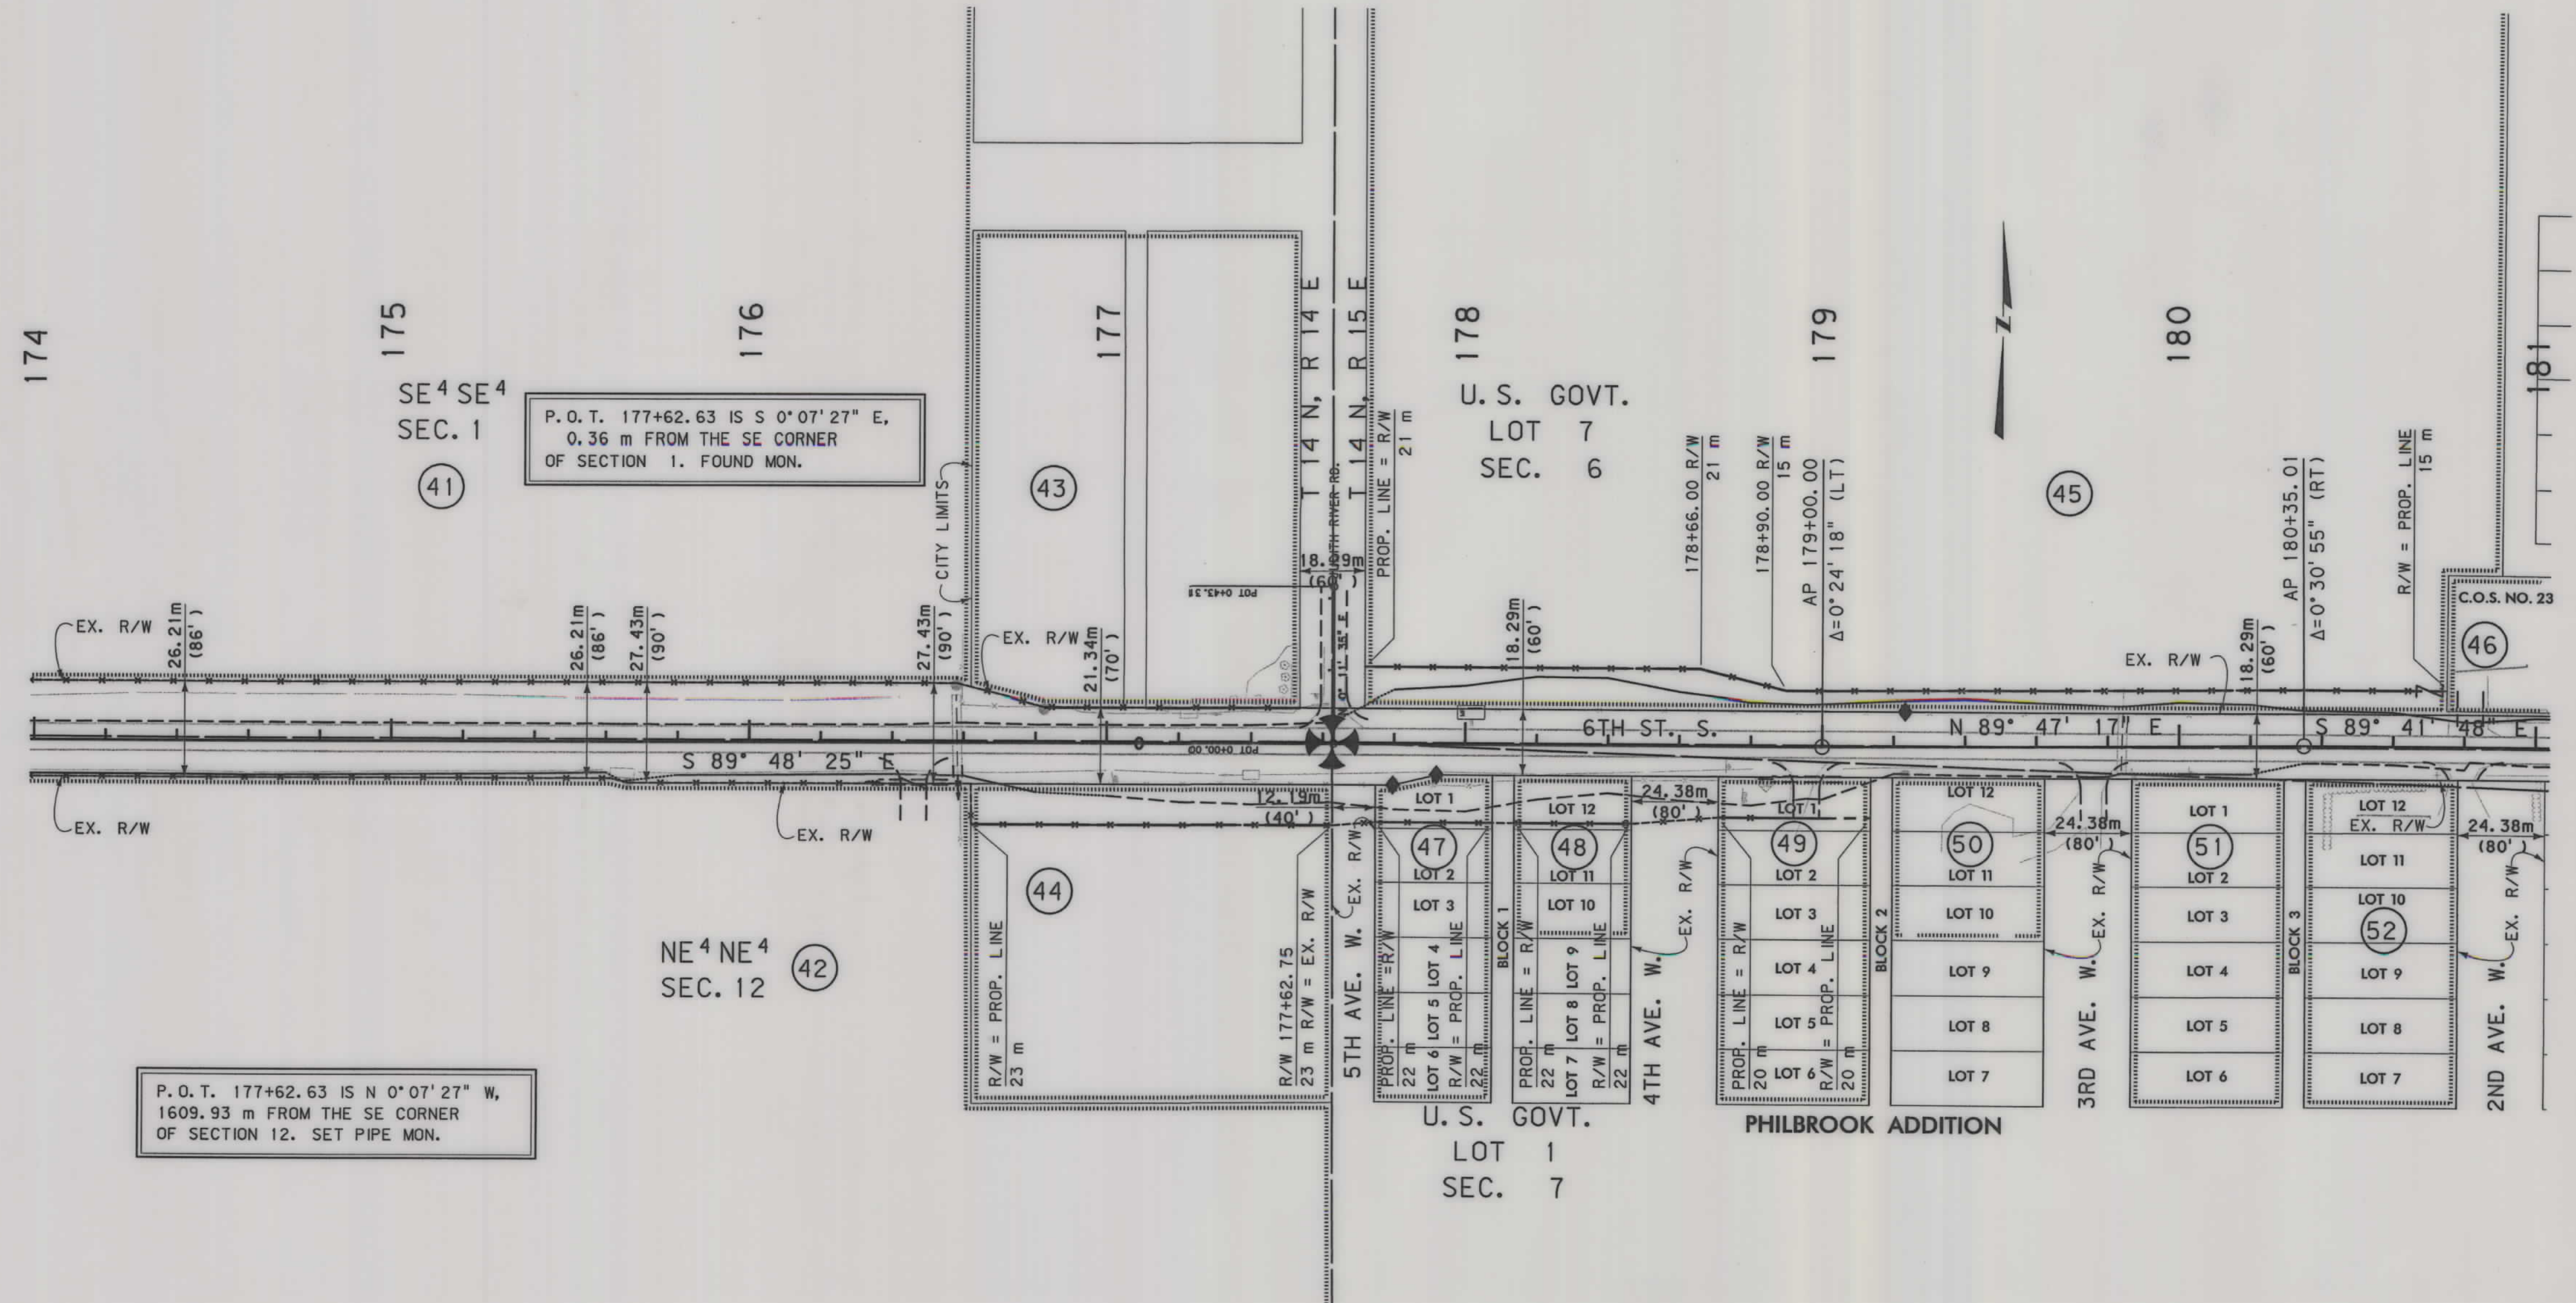

GRID STATE PLANE COORDINATES

THIS IS A STATE PLANE COORDINATE PROJECT.
ALL DIMENSIONS, DISTANCES AND AREAS ON THIS
PROJECT ARE GRID, EXCEPT FOR THE EXISTING
R/W WIDTH DIMENSION, WHICH IS RECORD. THE
COMBINATION SCALE FACTOR IS 0.99919103

- NOTES: 1. ALL MEASUREMENTS ARE METRIC EXCEPT AS NOTED
2. THE PROPOSED R/W LINE WHERE A SPIRAL CURVE TRANSITION IS USED IS A CHORD RATHER THAN A CONCENTRIC CURVE.
3. THE ENGLISH AREAS ARE FOR INFORMATIONAL PURPOSES ONLY.
4. ALL STATIONS AND OFFSETS FOR R/W BREAKS ARE IN REFERENCE TO THE R/W BASELINE.

BACKSLOPE LIMITS INCLUDE ROUNDING	
CONSTRUCTION LIMITS:	
CUT SECTION	TOE OF CUT
TOE OF FILL	DITCH BOTTOM
FHWA/DOT APPROVAL 03-02-04	
MAP REVISED 09-03-04 09-24-04 08-18-05	
10-04-05 10-18-05 11-03-05	

MONTANA
DEPARTMENT OF TRANSPORTATION

RIGHT OF WAY PLAN
JUDITH BASIN COUNTY
SCALE 1:1000

SEE SHEET NO. 3 FOR OWNERSHIP NAMES, ADDRESSES, AREAS, ETC.


STATE	RIGHT OF WAY ID.	SHEET NO.	TOTAL SHEETS
MONTANA	STPS 239-1(4)0	31	33
PROJECT NUMBER 4485-004			
HOBSON - UTICA			

MONTANA DEPARTMENT OF TRANSPORTATION

MONTANA CADD

RDROW

C:\dgn\4485\RDROW\RDROW.DGN
10/19/2005
1:38:04 PM
5
00034

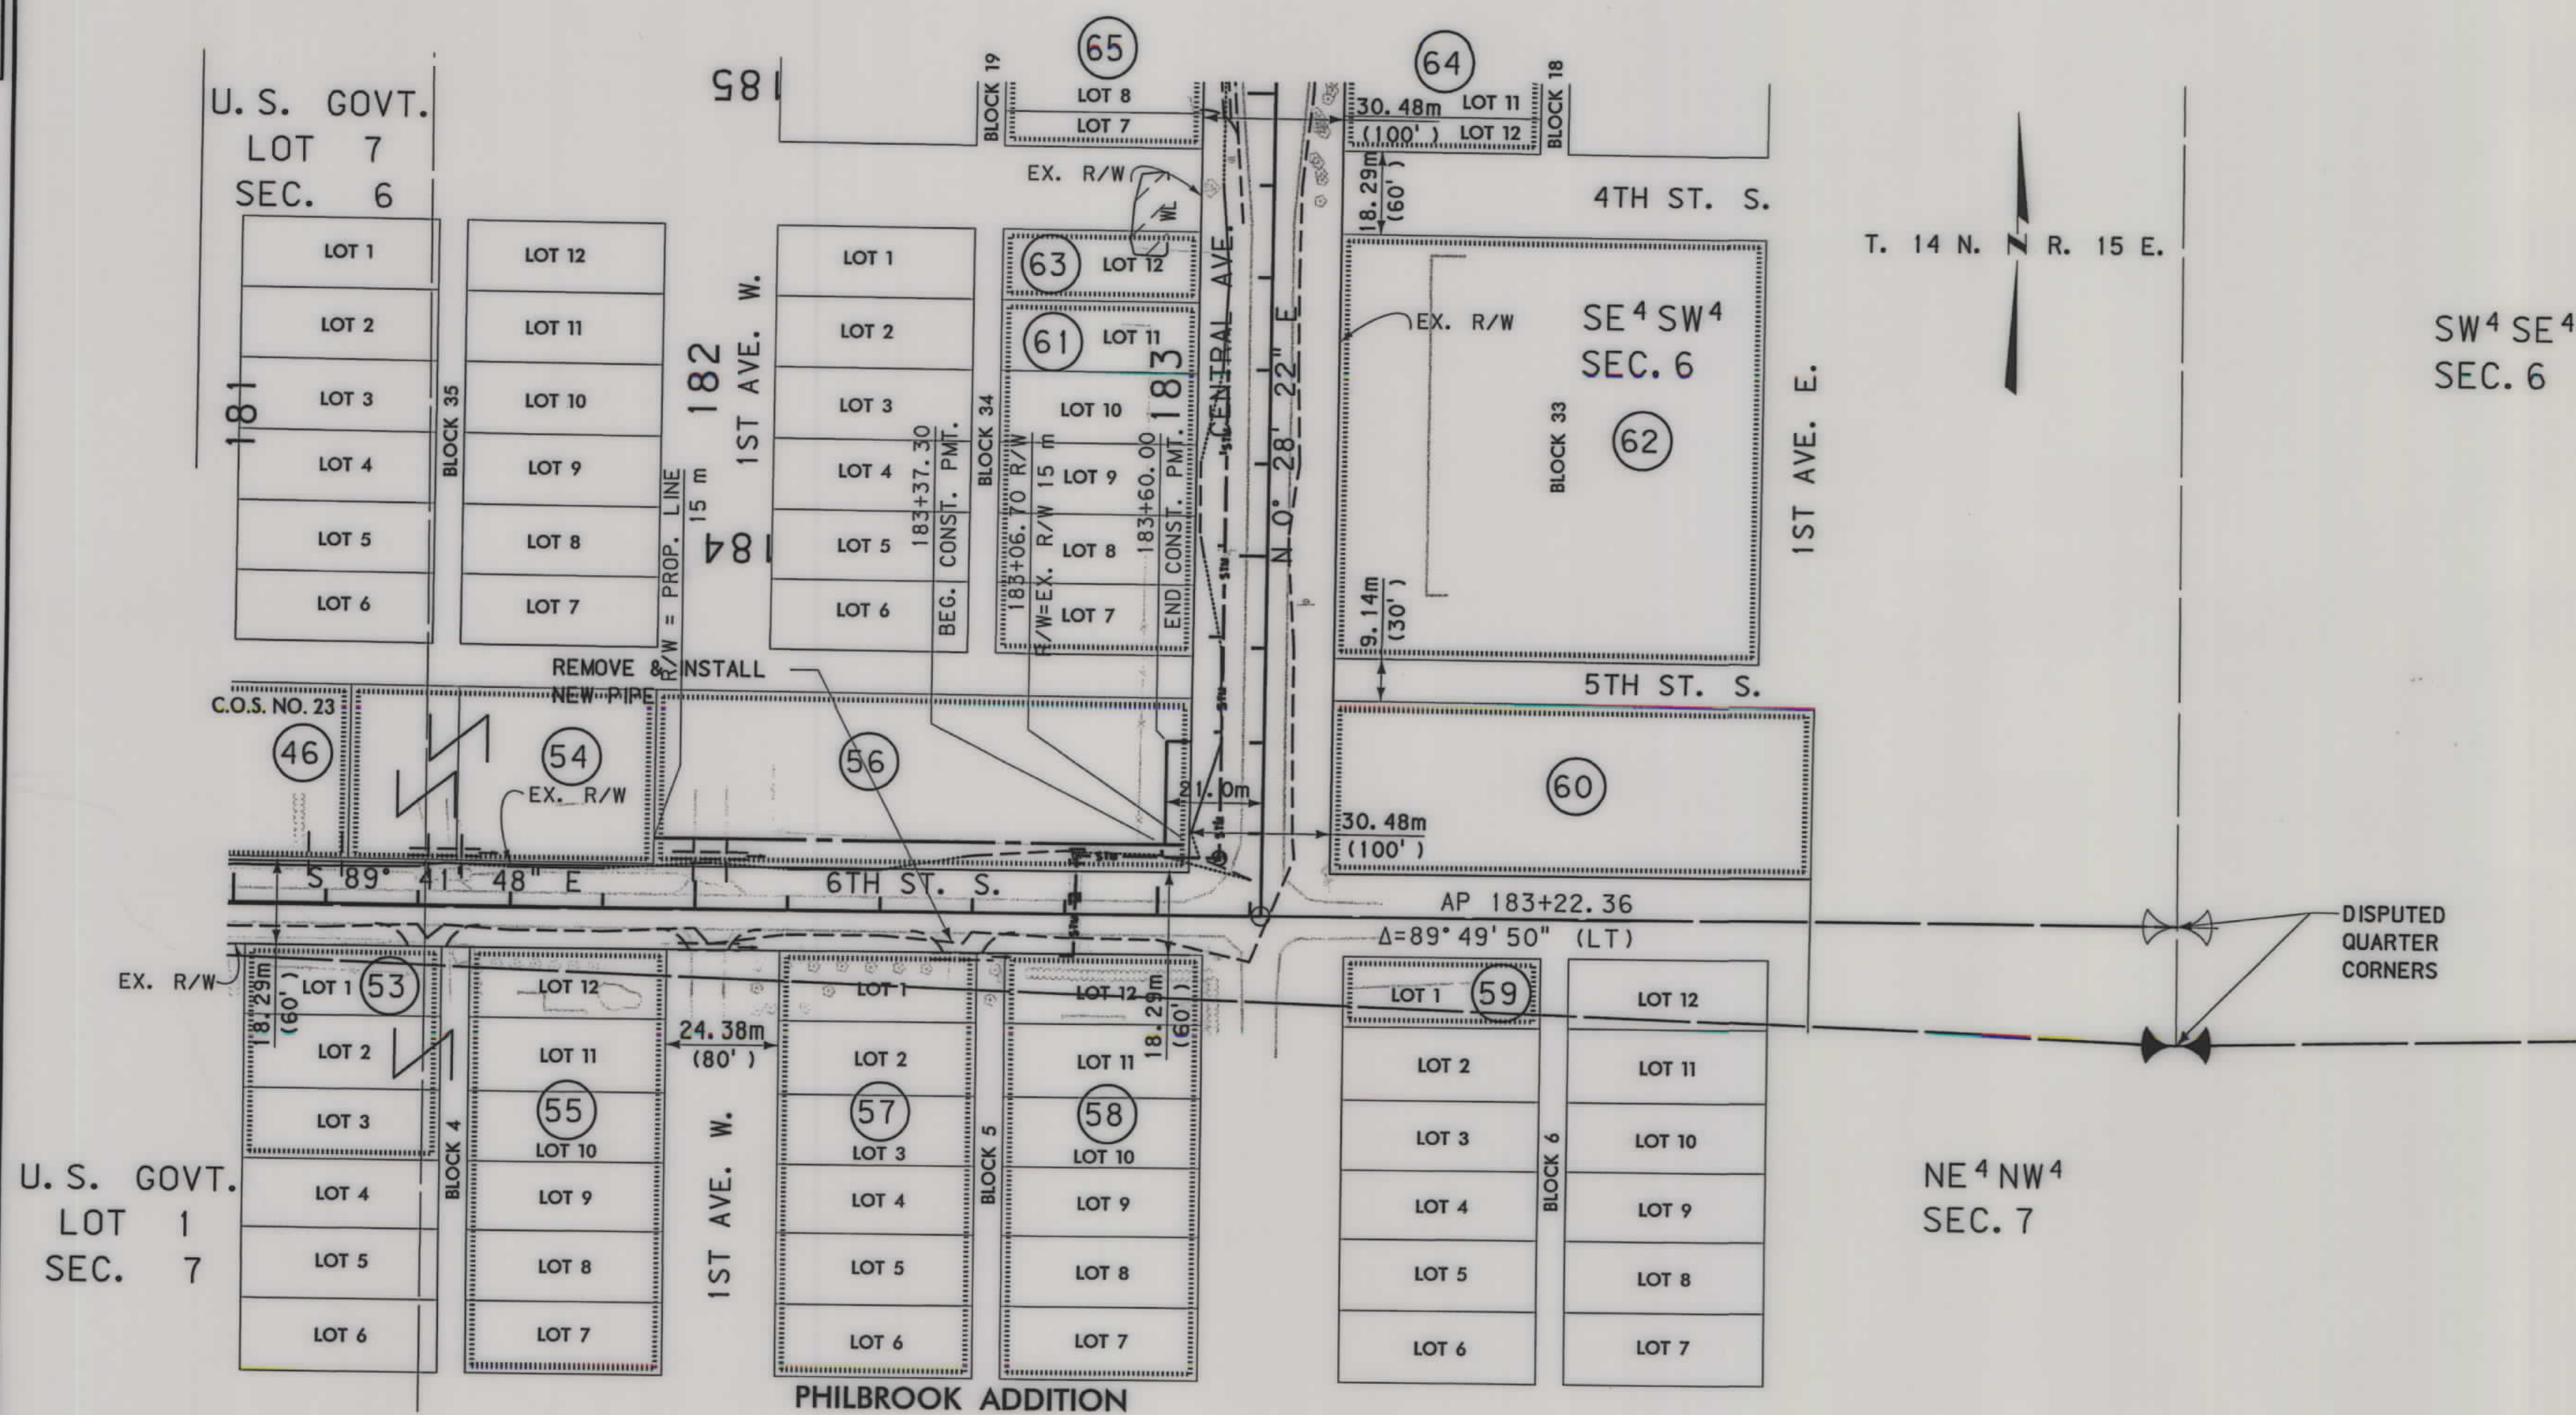

GRID STATE PLANE COORDINATES

THIS IS A STATE PLANE COORDINATE PROJECT. ALL DIMENSIONS, DISTANCES AND AREAS ON THIS PROJECT ARE GRID, EXCEPT FOR THE EXISTING R/W WIDTH DIMENSION, WHICH IS RECORD. THE COMBINATION SCALE FACTOR IS 0.99919103


- NOTES: 1. ALL MEASUREMENTS ARE METRIC EXCEPT AS NOTED
2. THE PROPOSED R/W LINE WHERE A SPIRAL CURVE TRANSITION IS USED IS A CHORD RATHER THAN A CONCENTRIC CURVE.
3. THE ENGLISH AREAS ARE FOR INFORMATIONAL PURPOSES ONLY.
4. ALL STATIONS AND OFFSETS FOR R/W BREAKS ARE IN REFERENCE TO THE R/W BASELINE.

BACKSLOPE LIMITS INCLUDE ROUNDING
CONSTRUCTION LIMITS: CUT SECTION TOE OF FILL
FHWA/DOT APPROVAL 03-02-04
MAP REVISED 09-03-04 09-24-04 10-04-05

MONTANA
DEPARTMENT OF TRANSPORTATION
RIGHT OF WAY PLAN
JUDITH BASIN COUNTY
SCALE 1:1000

SEE SHEET NO. 3-4 FOR OWNERSHIP NAMES, ADDRESSES, AREAS, ETC.

STATE	RIGHT OF WAY ID.	SHEET NO.	TOTAL SHEETS
MONTANA	STPS 239-1(4)0	32	33
PROJECT NUMBER 4485-004			
HOBSON - UTICA			

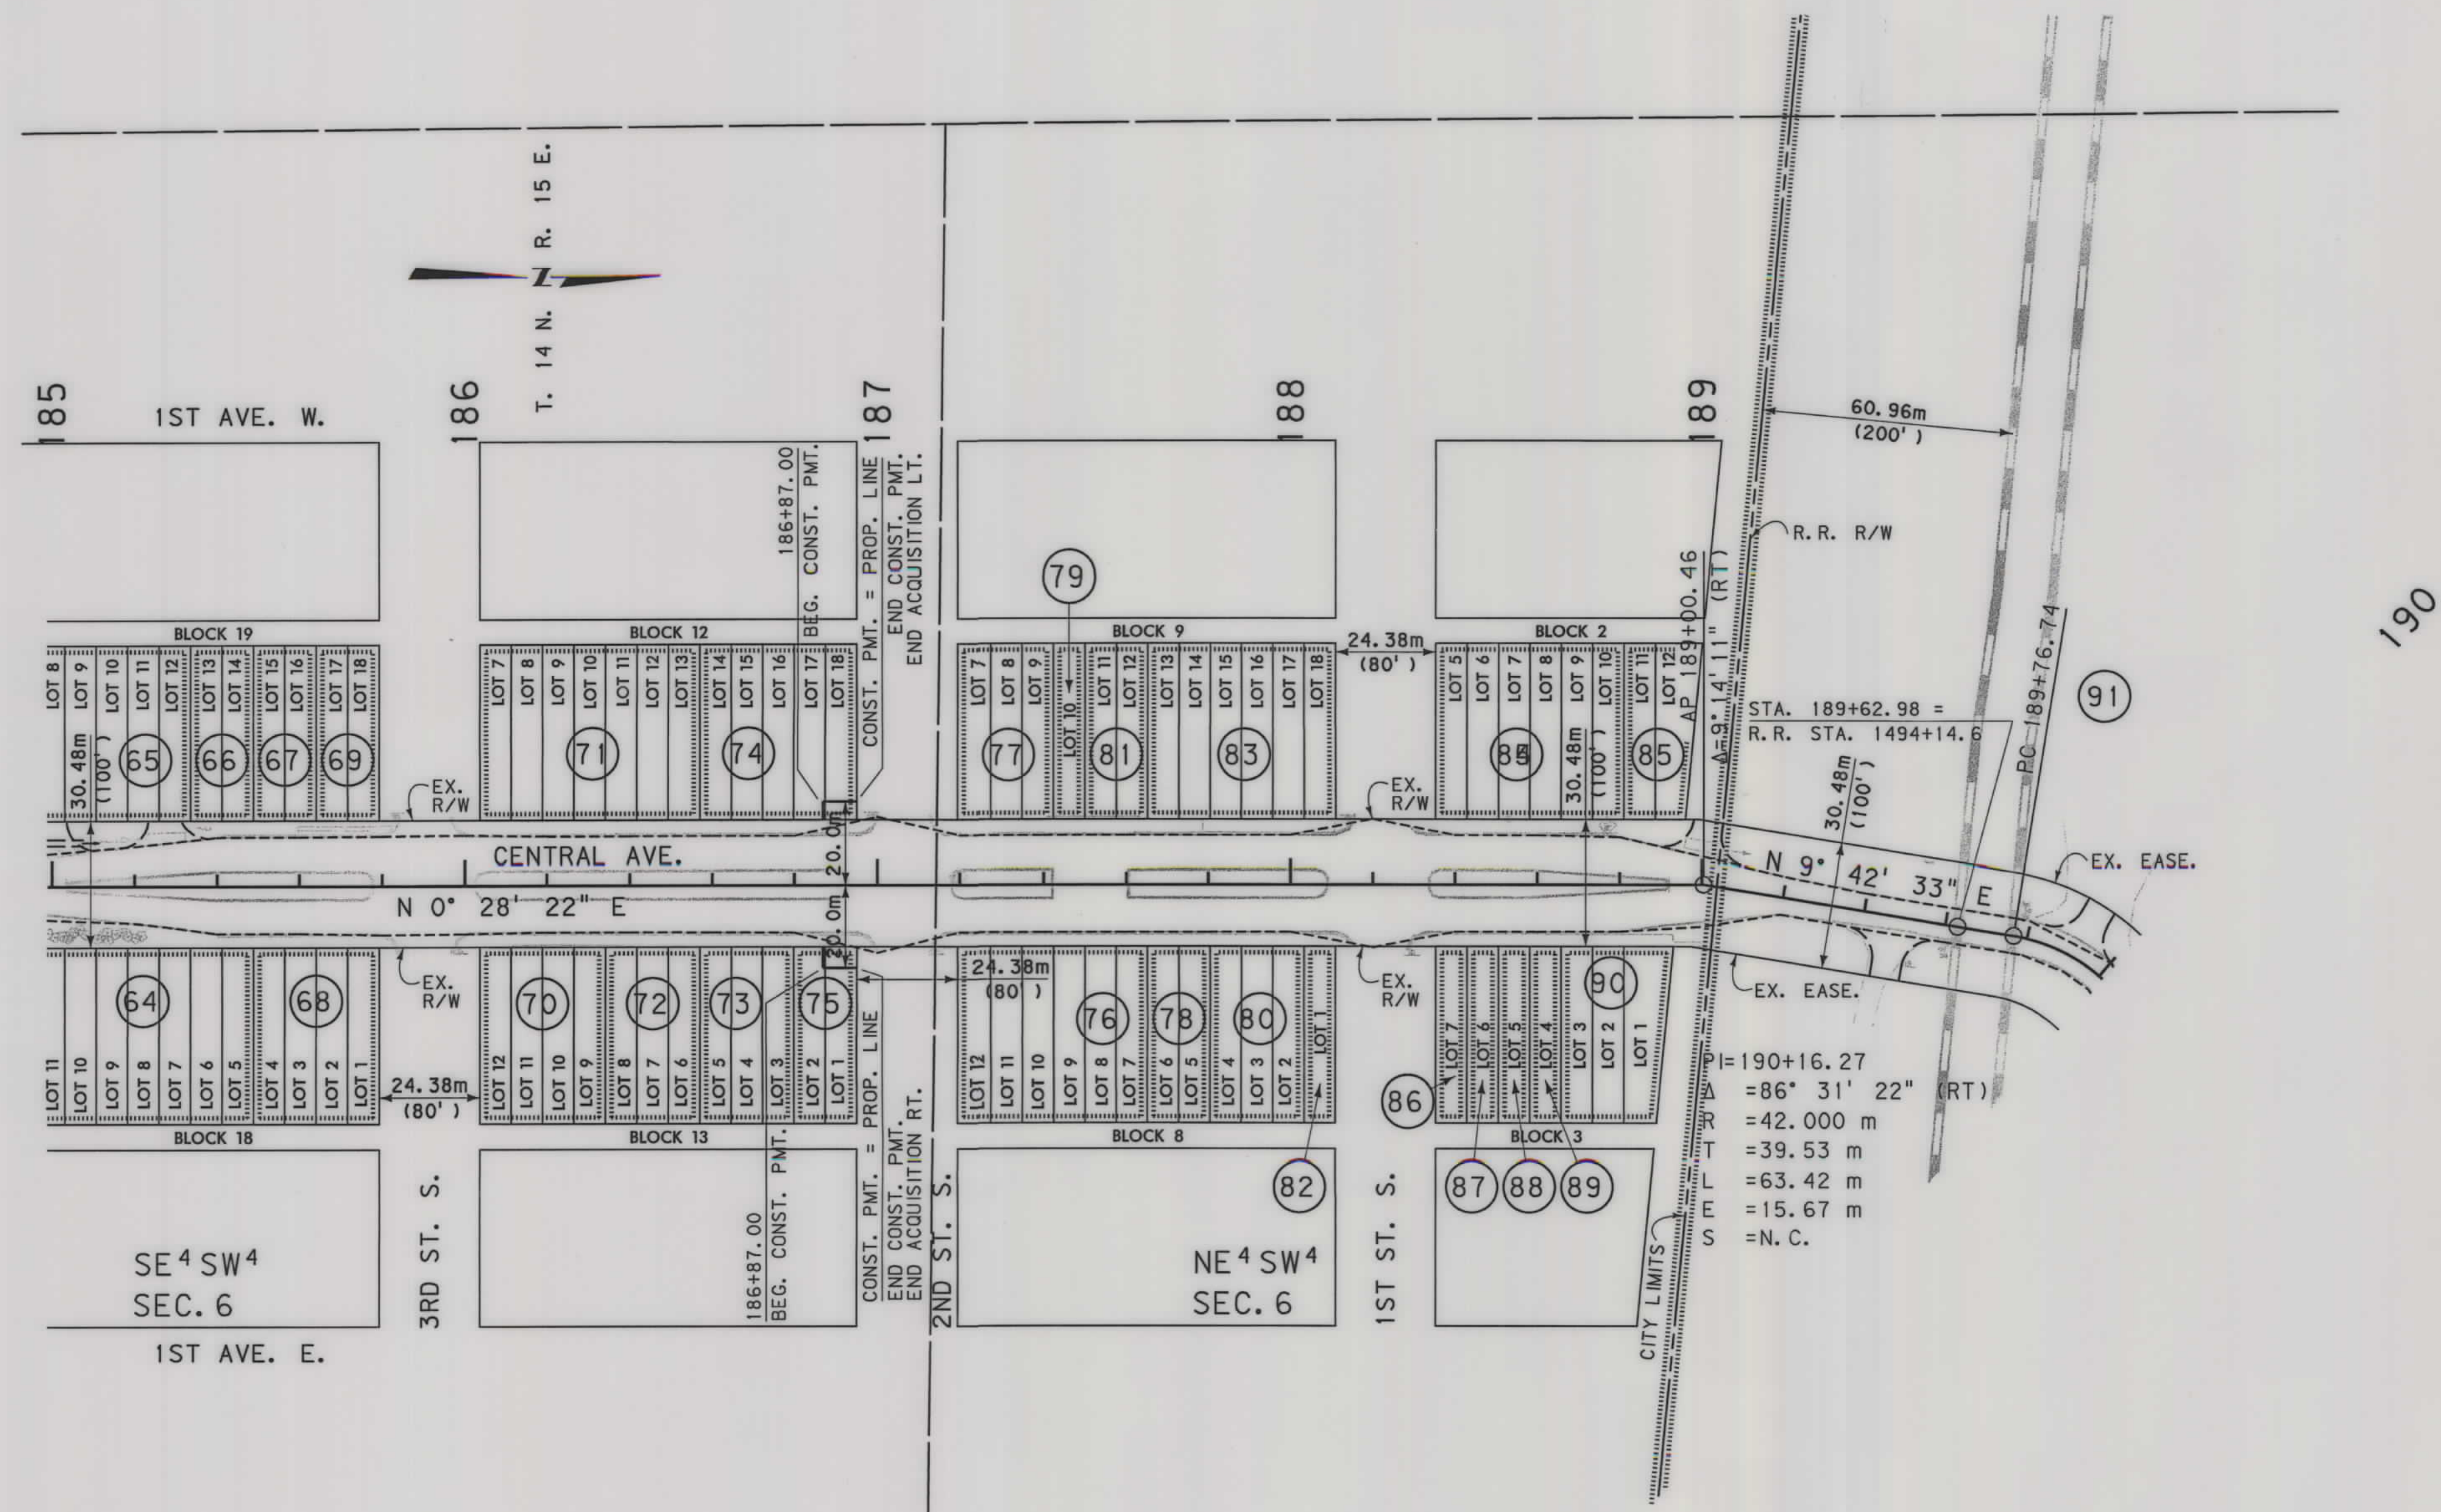

GRID STATE PLANE COORDINATES


THIS IS A STATE PLANE COORDINATE PROJECT.
ALL DIMENSIONS, DISTANCES AND AREAS ON THIS
PROJECT ARE GRID, EXCEPT FOR THE EXISTING
R/W WIDTH DIMENSION, WHICH IS RECORD. THE
COMBINATION SCALE FACTOR IS 0.99919103

- NOTES:
1. ALL MEASUREMENTS ARE METRIC EXCEPT AS NOTED
 2. THE PROPOSED R/W LINE WHERE A SPIRAL CURVE TRANSITION IS USED IS A CHORD RATHER THAN A CONCENTRIC CURVE.
 3. THE ENGLISH AREAS ARE FOR INFORMATIONAL PURPOSES ONLY.
 4. ALL STATIONS AND OFFSETS FOR R/W BREAKS ARE IN REFERENCE TO THE R/W BASELINE.

BACKSLOPE LIMITS INCLUDE ROUNDING	
CONSTRUCTION LIMITS:	
CUT SECTION	TOP OF CUT
TOE OF FILL	DITCH BOTTOM
FHWA/DOT APPROVAL 03-02-04	
MAP REVISED 09-03-04	

MONTANA
DEPARTMENT OF TRANSPORTATION

RIGHT OF WAY PLAN
JUDITH BASIN COUNTY
SCALE 1:1000


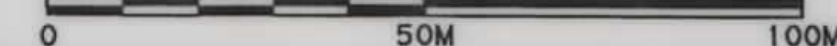


STATE	RIGHT OF WAY ID.	SHEET NO.	TOTAL SHEETS
MONTANA	STPS 239-1(4)0	33	33
PROJECT NUMBER 4485-004			
HOBSON - UTICA			

SEE SHEET NO. 4 FOR OWNERSHIP NAMES, ADDRESSES, AREAS, ETC.



RDROW

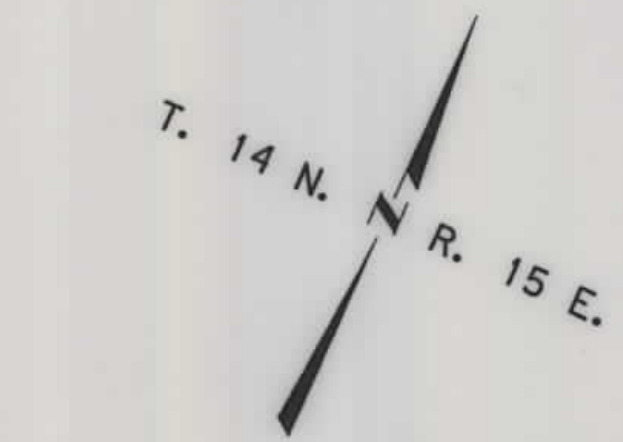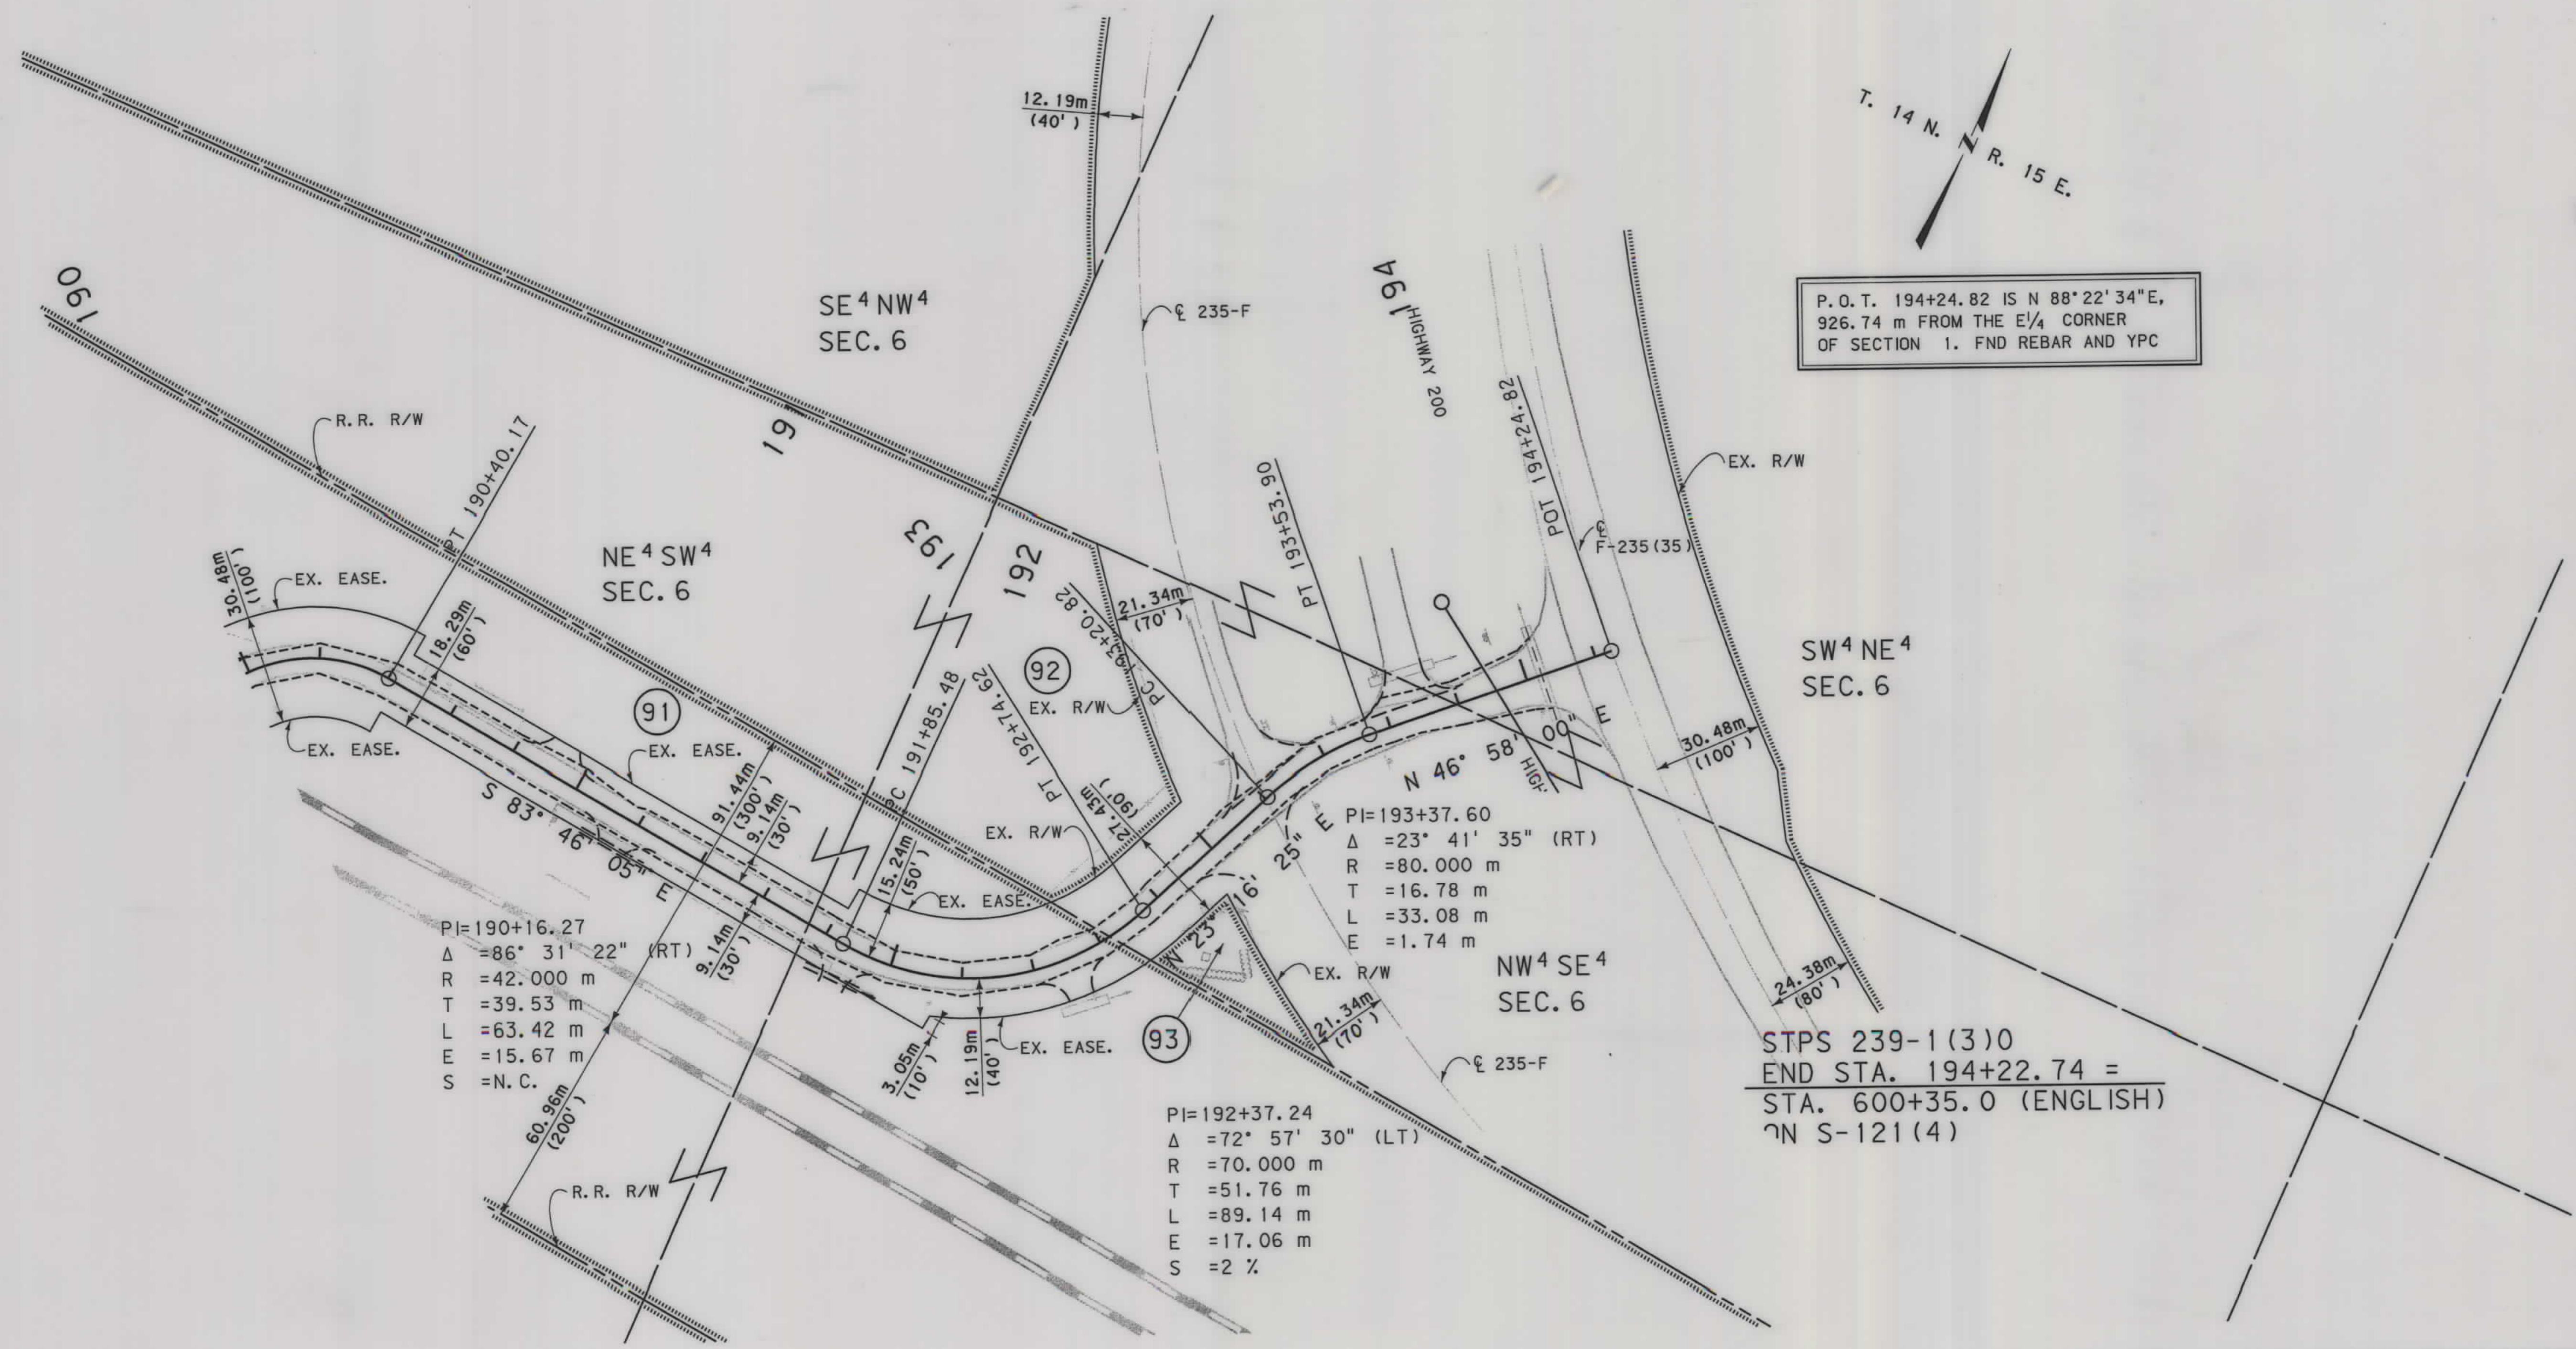

P.O.T. 194+24.82 IS N 88° 22' 34" E,
926.74 m FROM THE E/4 CORNER
OF SECTION 1. FND REBAR AND YPC

STPS 239-1(3)0
END STA. 194+22.74 =
STA. 600+35.0 (ENGLISH)
ON S-121(4)

GRID STATE PLANE COORDINATES
THIS IS A STATE PLANE COORDINATE PROJECT.
ALL DIMENSIONS, DISTANCES AND AREAS ON THIS
PROJECT ARE GRID, EXCEPT FOR THE EXISTING
R/W WIDTH DIMENSION, WHICH IS RECORD. THE
COMBINATION SCALE FACTOR IS 0.99919103

- NOTES: 1. ALL MEASUREMENTS ARE METRIC EXCEPT AS NOTED
2. THE PROPOSED R/W LINE WHERE A SPIRAL CURVE
TRANSITION IS USED IS A CHORD RATHER THAN A
CONCENTRIC CURVE.
3. THE ENGLISH AREAS ARE FOR INFORMATIONAL
PURPOSES ONLY.
4. ALL STATIONS AND OFFSETS FOR R/W BREAKS ARE
IN REFERENCE TO THE R/W BASELINE.

BACKSLOPE LIMITS INCLUDE ROUNDING
CONSTRUCTION LIMITS: CUT SECTION TOE OF FILL
FHWA/DOT APPROVAL 03-02-04
MAP REVISED 09-03-04

MONTANA
DEPARTMENT OF TRANSPORTATION
RIGHT OF WAY PLAN
JUDITH BASIN COUNTY
SCALE 1:1000
0 50M 100M

C:\dgn\4485\RDROW\RDROW.DGN
9/8/2004
3:13:09 PM
2
00034