

PLANS

NOT

TO

SCALE

STATE	RIGHT OF WAY ID.	SHEET NO.	TOTAL SHEETS
MONTANA	BR 253-1(7)5	1	4
PROJECT NUMBER 4536-007			
CHERRY CREEK - 7 KM N OF TERRY			

MONTANA DEPARTMENT OF TRANSPORTATION

RIGHT OF WAY PLAN OF FEDERAL AID PROJECT BR 253-1(7)5 CHERRY CREEK - 7 KM N OF TERRY PRAIRIE COUNTY


1.6 Kilometers

SEE SHEET NO. 2-4 FOR OWNERSHIP NAMES, ADDRESSES, AREAS, ETC.

GRID STATE PLANE COORDINATES

THIS IS A STATE PLANE COORDINATE PROJECT. ALL DIMENSIONS, DISTANCES AND AREAS ON THIS PROJECT ARE GRID, EXCEPT FOR THE EXISTING R/W WIDTH DIMENSION, WHICH IS RECORD. THE COMBINATION SCALE FACTOR IS 0.99928779

NOTES: 1. ALL MEASUREMENTS ARE METRIC EXCEPT AS NOTED

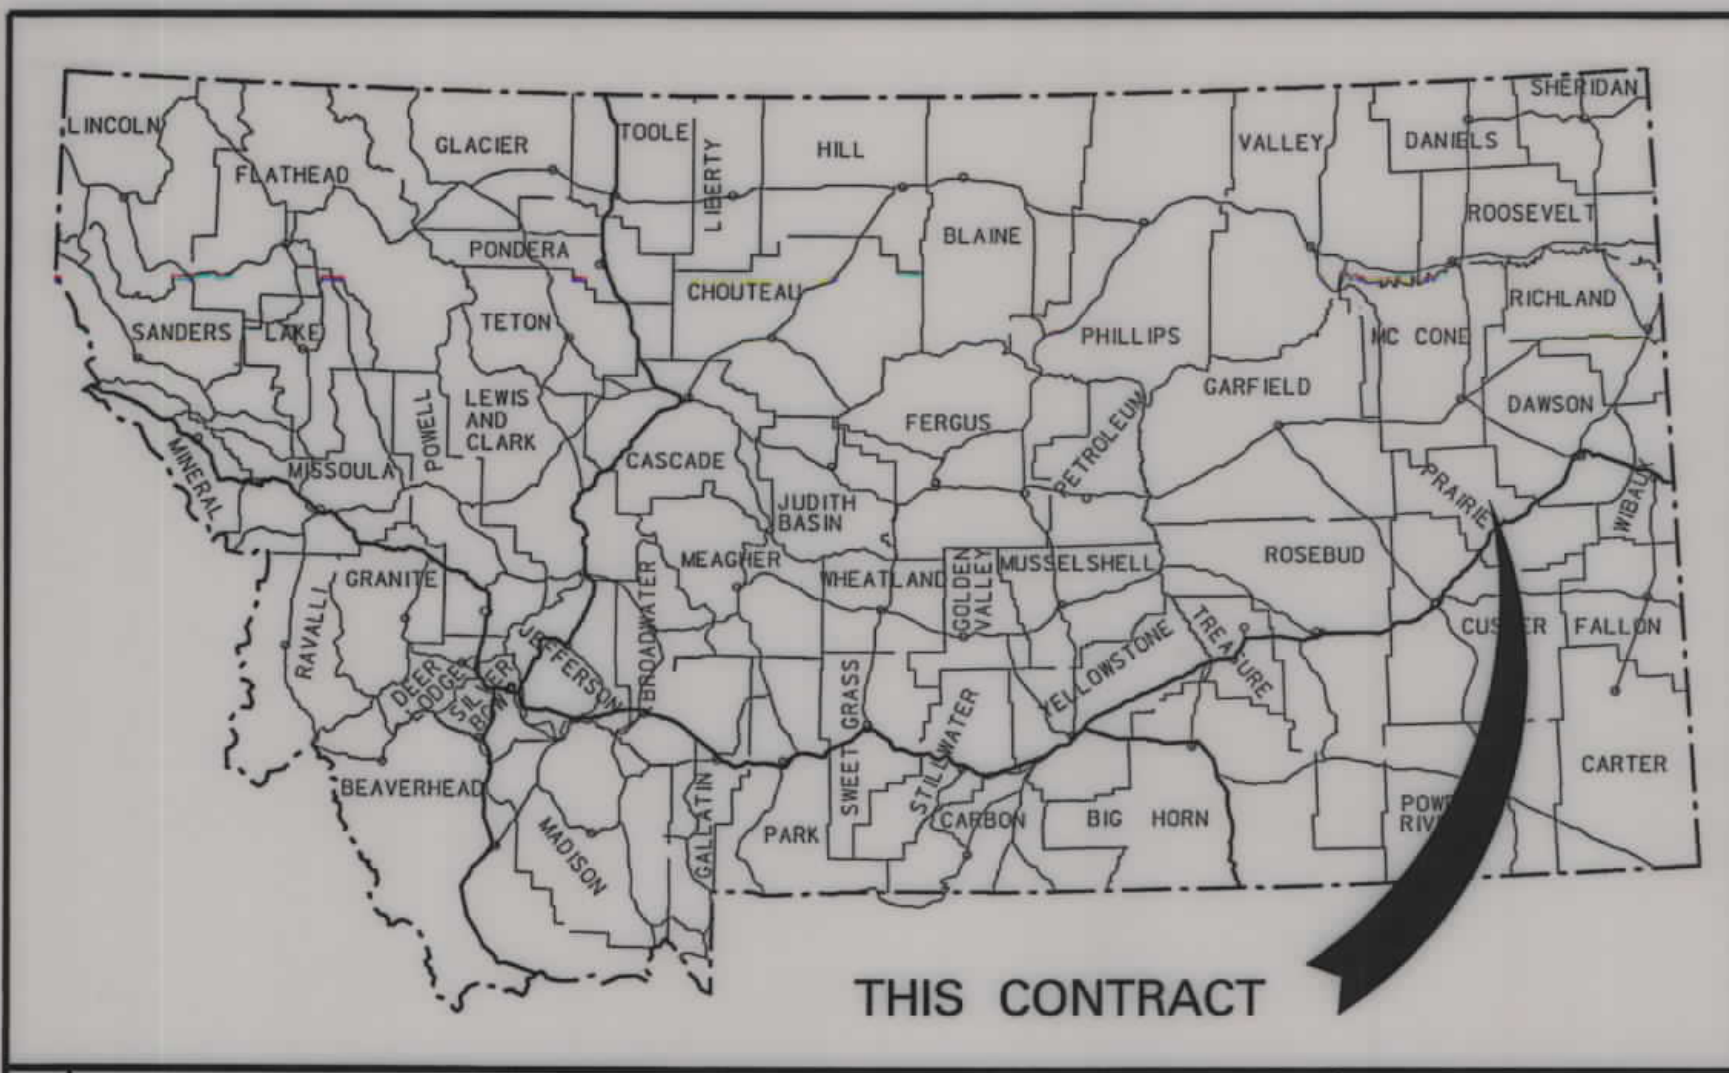


CONVENTIONAL SIGNS

- PROPOSED RIGHT OF WAY LINE
- EXISTING RIGHT OF WAY LINE
- RAILROAD RIGHT OF WAY LINE
- RIGHT OF WAY BASELINE
- STK'D CENTERLINE
- SECTION LINE
- OWNERSHIP BOUNDARY
- FULL ACCESS CONTROL
- LIMITED ACCESS CONTROL
- EXISTING ACCESS CONTROL
- PRESENT TRAVELED WAY (P.T.W.)
- FENCE LINE
- EXISTING GUARDRAIL
- PROPOSED GUARDRAIL
- GATE IN FENCE
- CATTLE GUARD: EXIST. - PROPOSED
- SECTION CORNER
- 1/4 SECTION CORNER
- CLOSING CORNER
- MEANDER CORNER
- CENTER OF SECTION
- RIGHT OF WAY MONUMENT
- PROPERTY CORNER PIN
- POWER POLE IN PLACE
- TELEPHONE POLE IN PLACE
- TELEGRAPH POLE IN PLACE
- LIGHT POLE
- PROPOSED CULVERT
- EXISTING CULVERT
- OUTLET DITCH
- INLET DITCH
- EXISTING DITCH
- CHANNEL CHANGES
- DITCH BLOCK
- RIPRAP
- BRIDGES
- RAILROADS
- PARCEL NUMBERS
- APPROACH: EXIST.- PROPOSED

ASSOCIATED PROJECT ID.
BR 253-1(7)5 P.E.

RELATED PROJECTS
S 302(16)

FHWAMDT APPROVAL 2-10-05
MAP REVISED

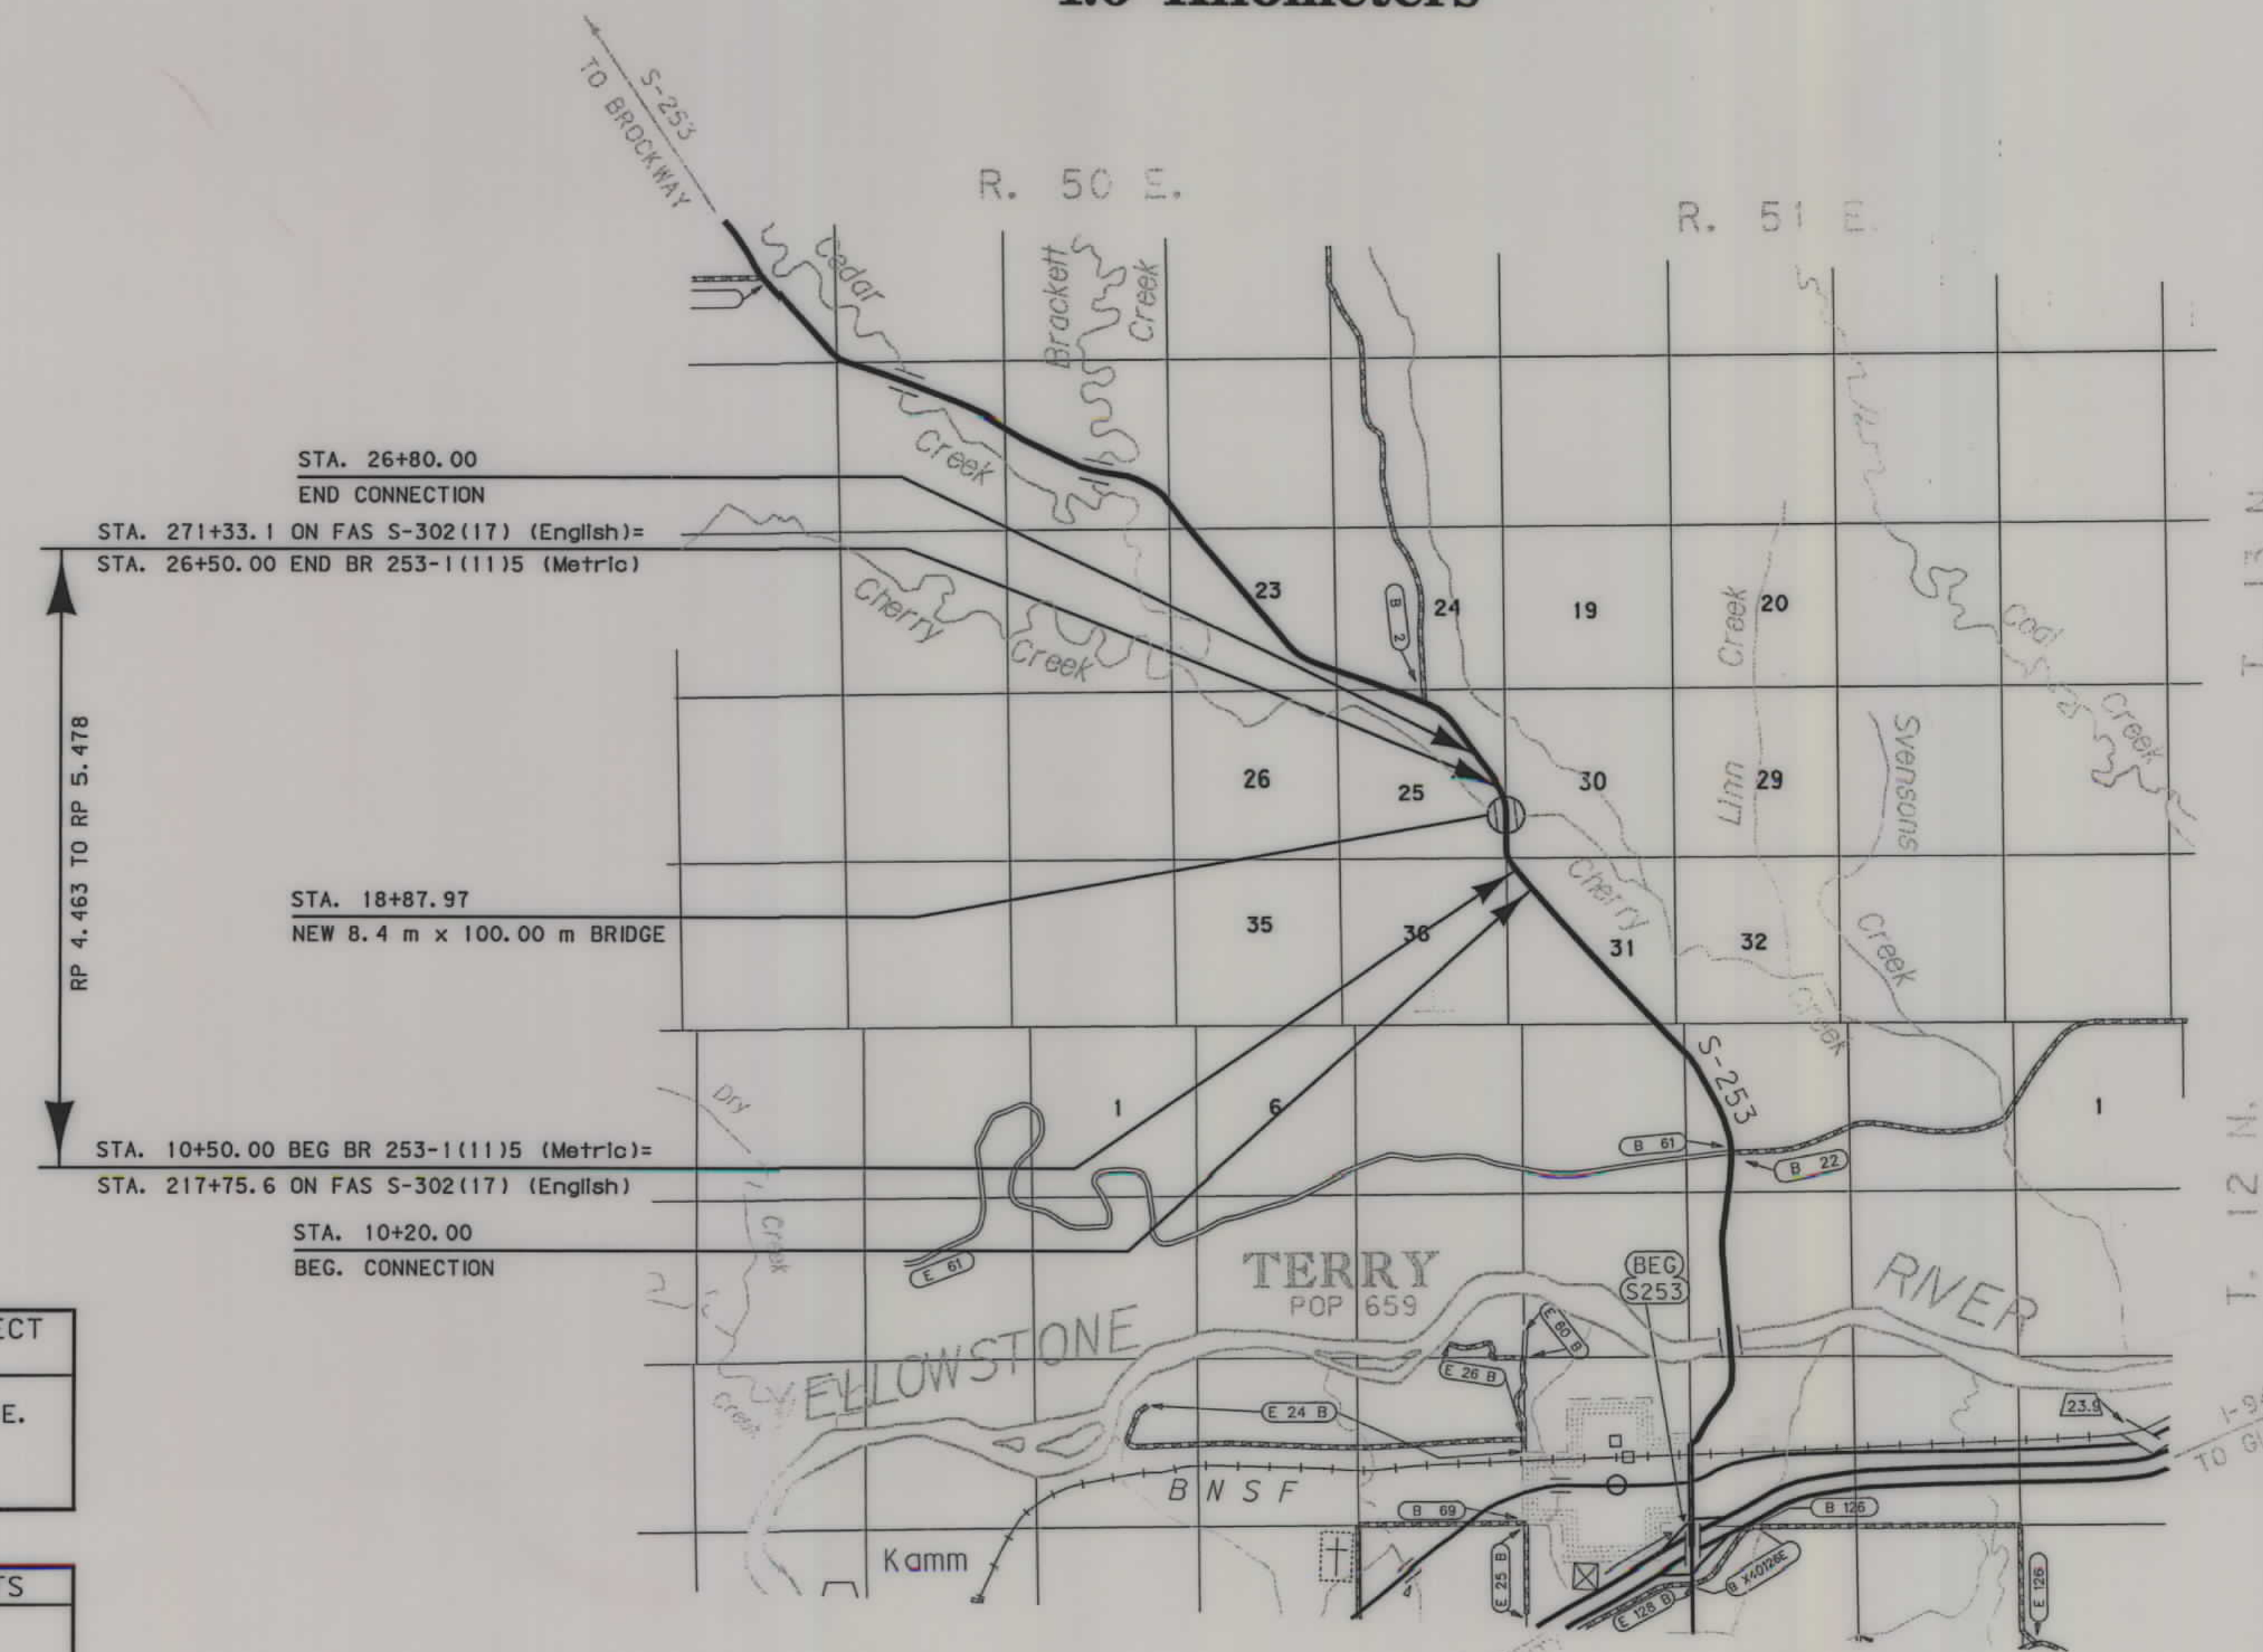

RDROW

MONTANA CADD

3
2

MONTANA DEPARTMENT OF TRANSPORTATION
4536\ro\4536RDP\RDROW

RDROW

4536\ro\4536RDP\RDROW
2/10/2005
9:45:07 AM
3
2
1

OWNERSHIP																			STATE	RIGHT OF WAY ID.	SHEET NO.	TOTAL SHEETS
PARCEL	NAME	ADDRESS	TOTAL	AREA	GROSS R/W AREA		EX. EASE. AREA		NET AREA		REMAINDER				CONST. PMT. AREA		EASE. AREA		SHEET NO.			
			METRIC	ENGLISH	METRIC	ENGLISH	METRIC	ENGLISH	METRIC	ENGLISH	LEFT		RIGHT		METRIC	ENGLISH	METRIC	ENGLISH				
1	BLM	5001 SOUTHGATE DRIVE, BILLINGS MT 59101-4669					SEE	SHEET 4											2-4			
2	STATE OF MONTANA	1625 11TH AVE, HELENA, MT 59601-4600					OWNER	NOTIFICATION ONLY											2, 3			

PROJECT NUMBER 4536-007

CHERRY CREEK - 7 KM N OF TERRY


RIGHT-OF-WAY COORDINATE ASCII FILES

R/W BREAK COORDS: 4536ROBRK001.TXT

R/W BASELINE COORDS: 4536ROBAS001.TXT

ALL FILES ARE LOCATED ON THE CAD SERVER

STATE	RIGHT OF WAY ID.	SHEET NO.	TOTAL SHEETS
MONTANA	BR 253-1(7)5	2	4
PROJECT NUMBER 4536-007			
CHERRY CREEK - 7 KM N OF TERRY			
RIGHT-OF-WAY COORDINATE ASCII FILES			
R/W BREAK COORDS: 4536ROBRK001.TXT			
R/W BASELINE COORDS: 4536ROBAS001.TXT			
ALL FILES ARE LOCATED ON THE CADD SERVER			
IN THE RO DIRECTORY, UNDER PROJECT: 4536			

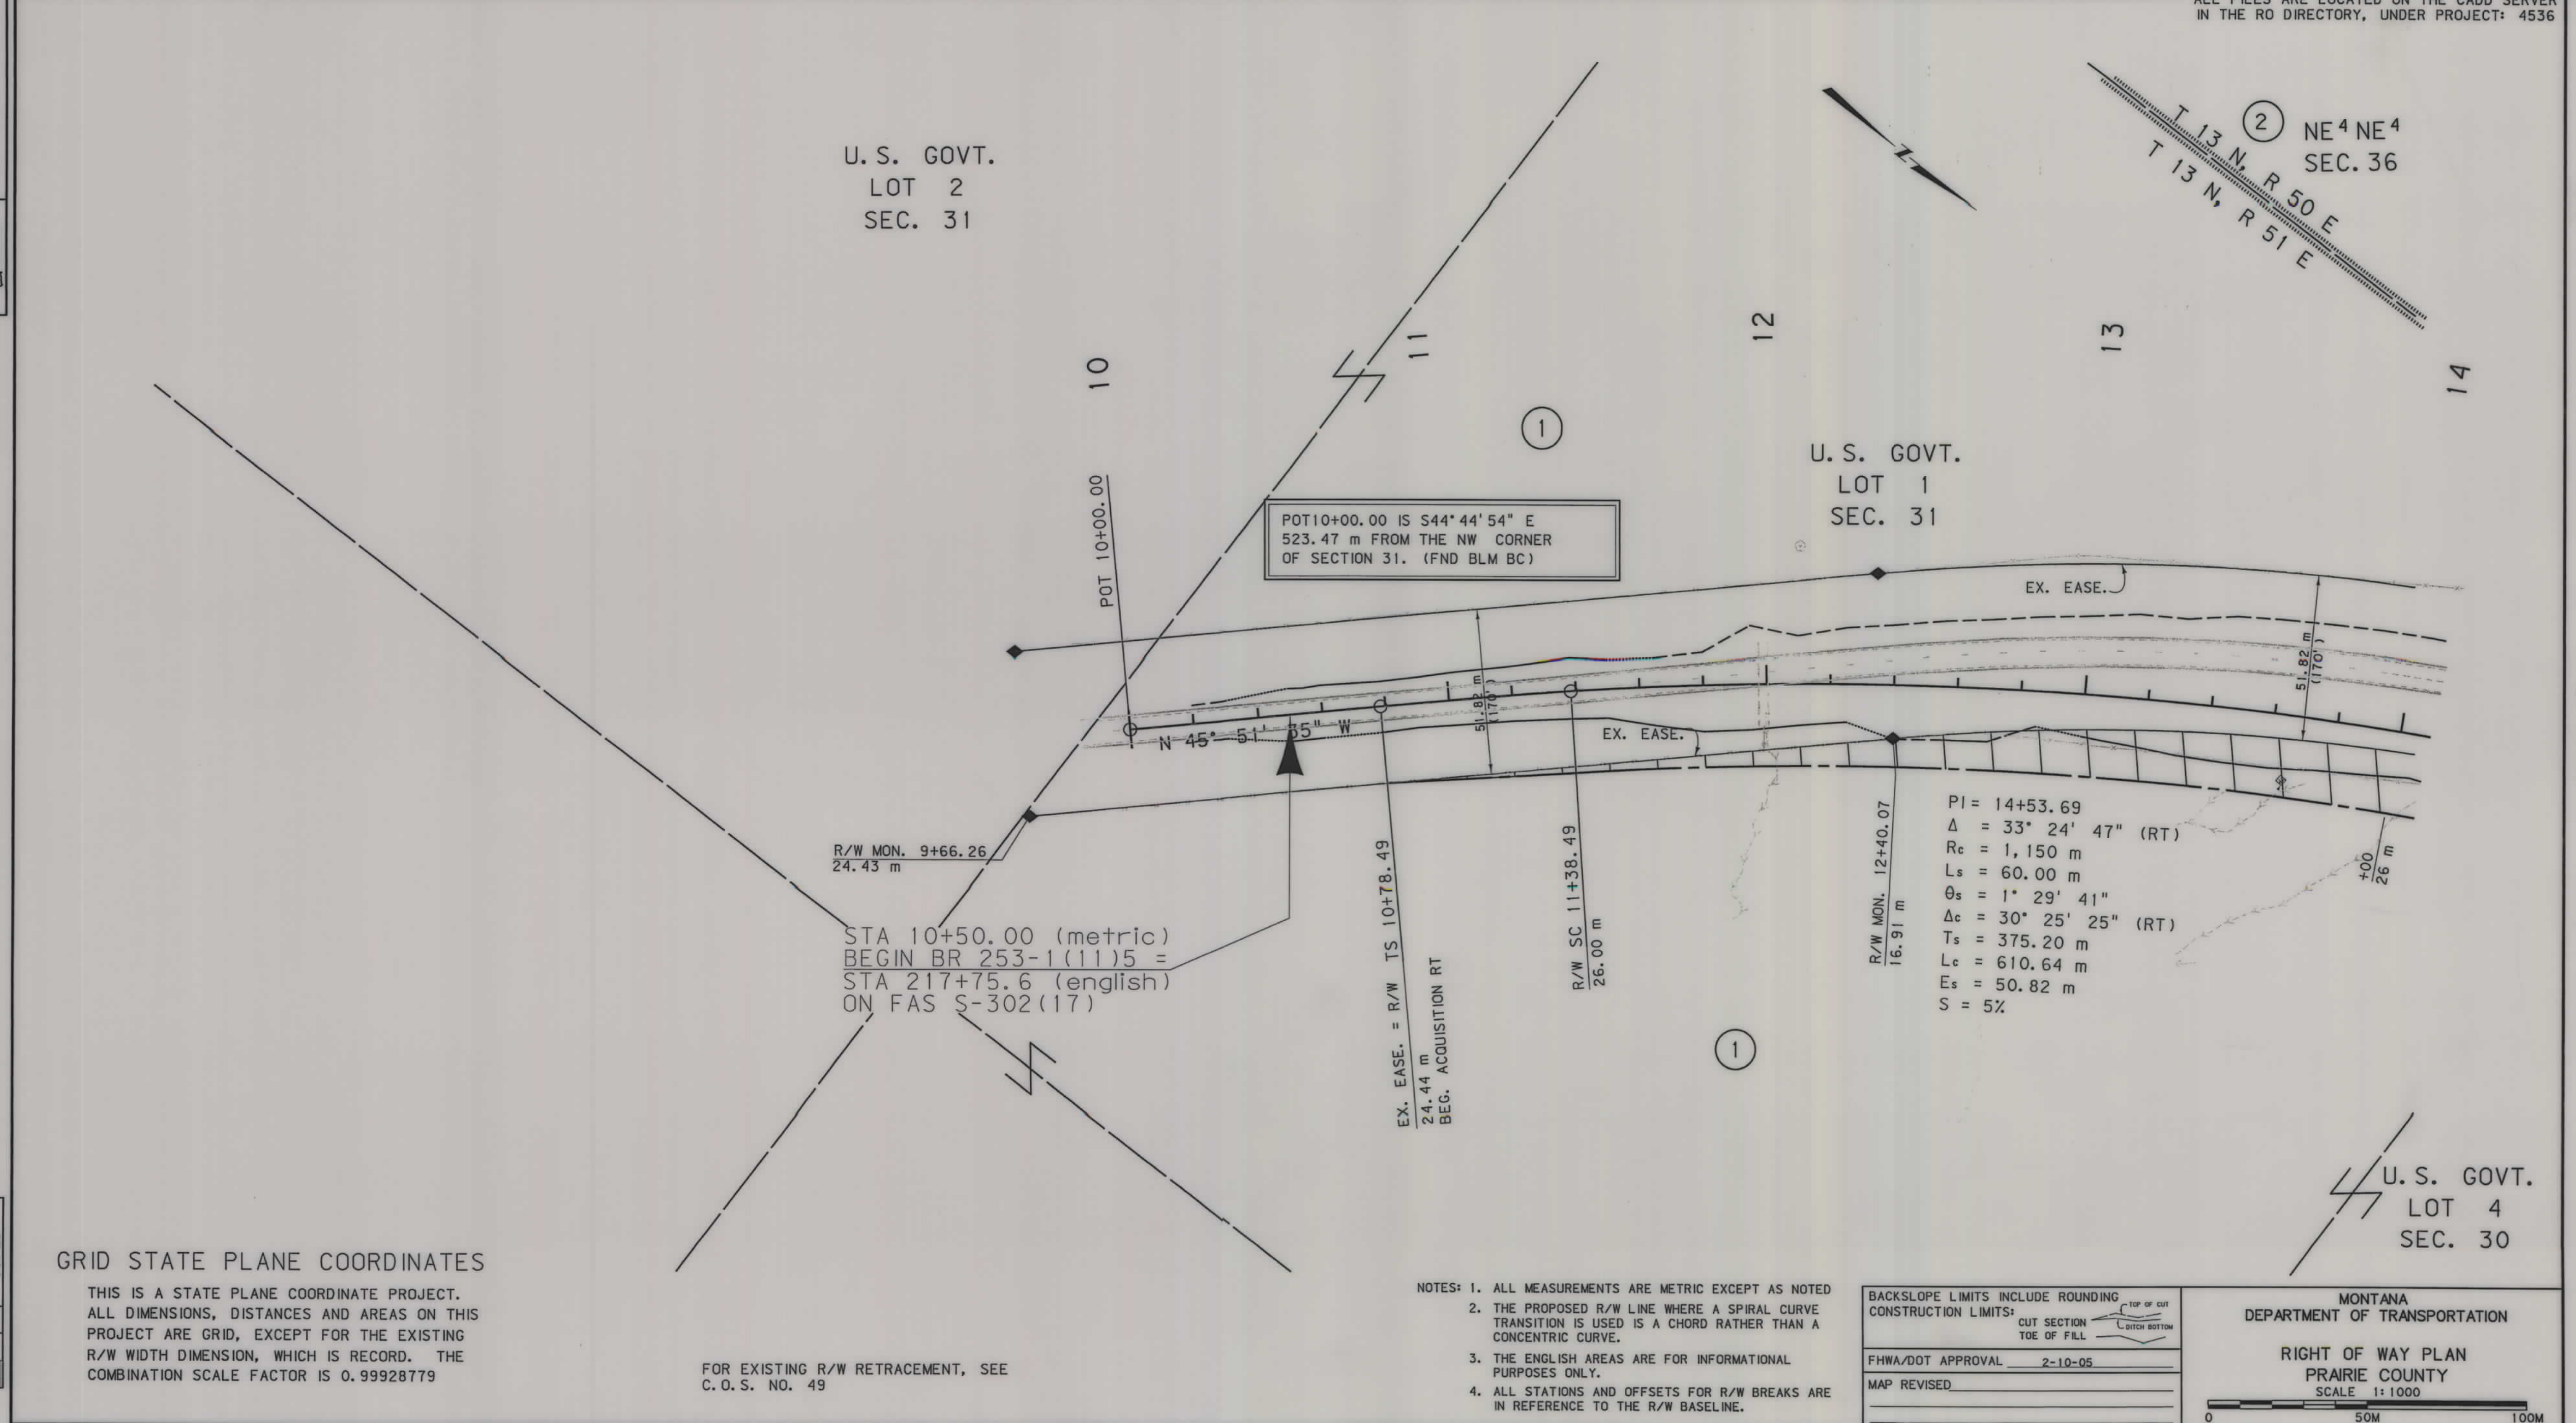

GRID STATE PLANE COORDINATES
THIS IS A STATE PLANE COORDINATE PROJECT.
ALL DIMENSIONS, DISTANCES AND AREAS ON THIS
PROJECT ARE GRID, EXCEPT FOR THE EXISTING
R/W WIDTH DIMENSION, WHICH IS RECORD. THE
COMBINATION SCALE FACTOR IS 0.99928779

FOR EXISTING R/W RETRACEMENT, SEE
C.O.S. NO. 49

- NOTES: 1. ALL MEASUREMENTS ARE METRIC EXCEPT AS NOTED
2. THE PROPOSED R/W LINE WHERE A SPIRAL CURVE
TRANSITION IS USED IS A CHORD RATHER THAN A
CONCENTRIC CURVE.
3. THE ENGLISH AREAS ARE FOR INFORMATIONAL
PURPOSES ONLY.
4. ALL STATIONS AND OFFSETS FOR R/W BREAKS ARE
IN REFERENCE TO THE R/W BASELINE.

BACKSLOPE LIMITS INCLUDE ROUNDING
CONSTRUCTION LIMITS: CUT SECTION TOE OF FILL
FHWA/DOH APPROVAL 2-10-05
MAP REVISED

MONTANA
DEPARTMENT OF TRANSPORTATION

RIGHT OF WAY PLAN
PRAIRIE COUNTY
SCALE 1:1000

0 50M 100M

MONTANA DEPARTMENT OF TRANSPORTATION

MONTANA

4536\T0\4536R0PL\001.DGN


RDROW

C:\dgn\4536R0PL\001.DGN
3/16/2006
10:59:40 AM
3
1

OWNERSHIP															STATE	RIGHT OF WAY ID.	SHEET NO.	TOTAL SHEETS	
PARCEL	NAME	ADDRESS	TOTAL AREA		GROSS R/W AREA		EX. EASE. AREA		NET AREA		REMAINDER				CONST. PMT. AREA		EASE. AREA		SHEET NO.
			METRIC	ENGLISH	METRIC	ENGLISH	METRIC	ENGLISH	LEFT		RIGHT		METRIC	ENGLISH	METRIC	ENGLISH			
									METRIC	ENGLISH	METRIC	ENGLISH							
1	BLM	5001 SOUTHGATE DRIVE, BILLINGS, MT 59101-4669			SEE SHEET	4												2-4	
2	STATE OF MONTANA	1625 11TH AVE, HELENA, MT 59601-4600			OWNER NOT	IFICATION ONLY												2, 3	
3	MICHAEL H. & TERRY A. KARRELS	575 HIGHWAY 253 N., TERRY, MT 59349-7319			SEE SHEET	4												3, 4	

PROJECT NUMBER 4536-007			
CHERRY CREEK - 7 KM N OF TERRY			

STATE	RIGHT OF WAY ID.	SHEET NO.	TOTAL SHEETS
MONTANA	BR 253-1(7)5	3	4
PROJECT NUMBER 4536-007			
CHERRY CREEK - 7 KM N OF TERRY			

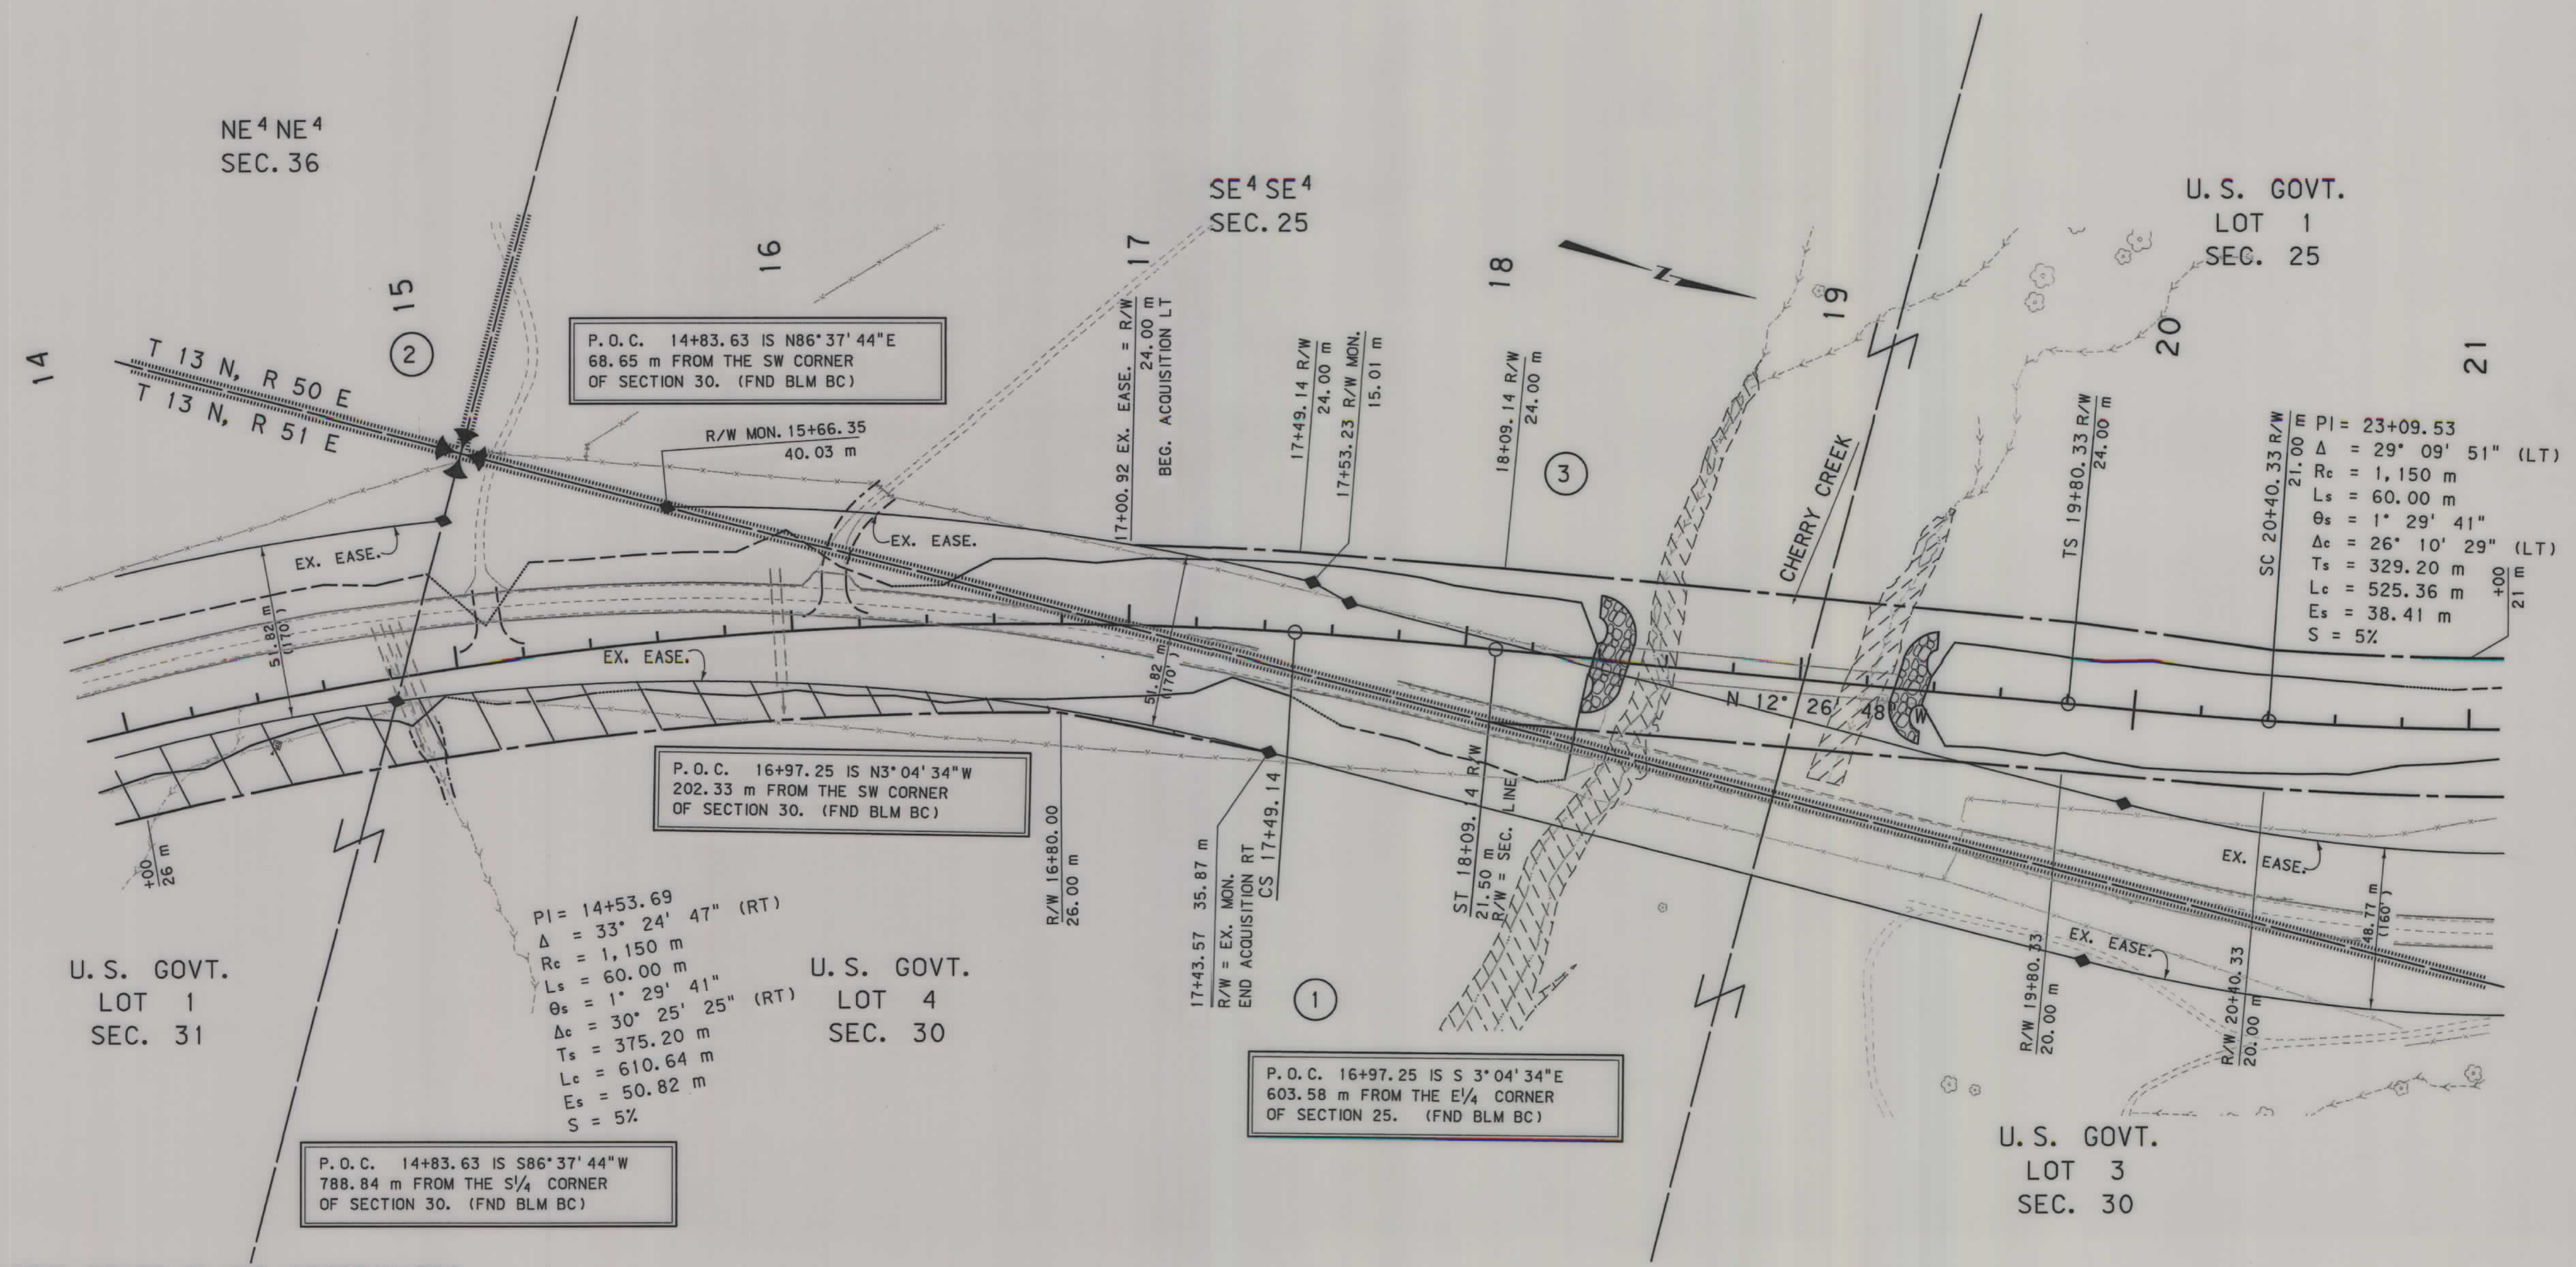

GRID STATE PLANE COORDINATES

THIS IS A STATE PLANE COORDINATE PROJECT. ALL DIMENSIONS, DISTANCES AND AREAS ON THIS PROJECT ARE GRID, EXCEPT FOR THE EXISTING R/W WIDTH DIMENSION, WHICH IS RECORD. THE COMBINATION SCALE FACTOR IS 0.99928779

FOR EXISTING R/W RETRACEMENT, SEE C.O.S. NO. 49

- NOTES:
1. ALL MEASUREMENTS ARE METRIC EXCEPT AS NOTED
 2. THE PROPOSED R/W LINE WHERE A SPIRAL CURVE TRANSITION IS USED IS A CHORD RATHER THAN A CONCENTRIC CURVE.
 3. THE ENGLISH AREAS ARE FOR INFORMATIONAL PURPOSES ONLY.
 4. ALL STATIONS AND OFFSETS FOR R/W BREAKS ARE IN REFERENCE TO THE R/W BASELINE.

BACKSLOPE LIMITS INCLUDE ROUNDING	
CONSTRUCTION LIMITS:	TOP OF CUT CUT SECTION TOE OF FILL DITCH BOTTOM
FHWA/DOT APPROVAL 2-10-05	
MAP REVISED 3-16-06	

MONTANA
DEPARTMENT OF TRANSPORTATION

RIGHT OF WAY PLAN
PRAIRIE COUNTY
SCALE 1:1000

0 50M 100M

