


PLANS
NOT
TO
SCALE

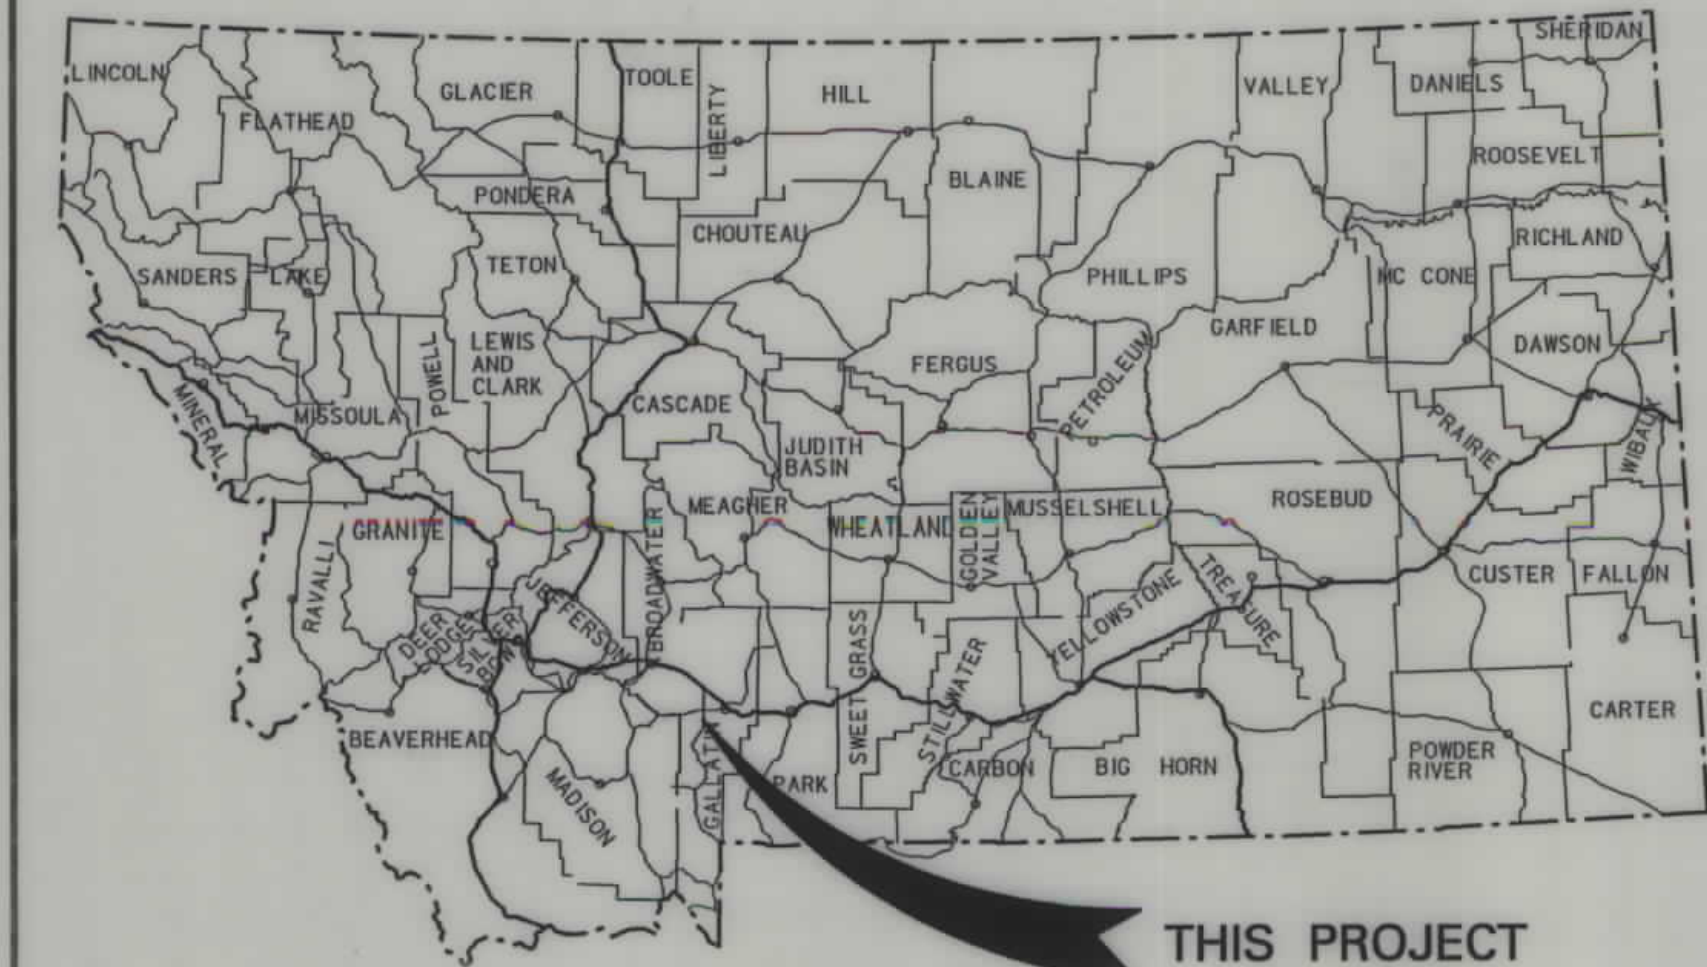

MONTANA DEPARTMENT OF TRANSPORTATION

STATE	RIGHT OF WAY ID.	SHEET NO.	TOTAL SHEETS
MONTANA	NH 50-2(51)76	1	4
PROJECT NUMBER 4582-051			
PED TUNNEL-GALLATIN GATEWAY			


RIGHT OF WAY PLAN OF FEDERAL AID PROJECT NH 50-2(51)76 PED TUNNEL-GALLATIN GATEWAY GALLATIN COUNTY

0.2 Kilometers

RDROW

CONVENTIONAL SIGNS

PROPOSED RIGHT OF WAY LINE	---
EXISTING RIGHT OF WAY LINE	---
RAILROAD RIGHT OF WAY LINE	---
RIGHT OF WAY BASELINE	---
STK'D CENTERLINE	---
SECTION LINE	---
OWNERSHIP BOUNDARY	---
FULL ACCESS CONTROL	AC AC
LIMITED ACCESS CONTROL	/// ///
EXISTING ACCESS CONTROL	/// ///
PRESENT TRAVELED WAY (P.T.W.)	---
FENCE LINE	---
EXISTING GUARDRAIL	--- --- ---
PROPOSED GUARDRAIL	--- --- ---
GATE IN FENCE	---
CATTLE GUARD: EXIST. - PROPOSED	---
SECTION CORNER	FOUND UNFOUND
1/4 SECTION CORNER	---
CLOSING CORNER	---
MEANDER CORNER	---
CENTER OF SECTION	---
RIGHT OF WAY MONUMENT	---
PROPERTY CORNER PIN	---
POWER POLE IN PLACE	---
TELEPHONE POLE IN PLACE	---
TELEGRAPH POLE IN PLACE	---
LIGHT POLE	---
PROPOSED CULVERT	---
EXISTING CULVERT	---
OUTLET DITCH	---
INLET DITCH	---
EXISTING DITCH	---
CHANNEL CHANGES	CH. CH. 2
DITCH BLOCK	---
RIPRAP	---
BRIDGES	---
RAILROADS	---
PARCEL NUMBERS	---
APPROACH: EXIST.- PROPOSED	---

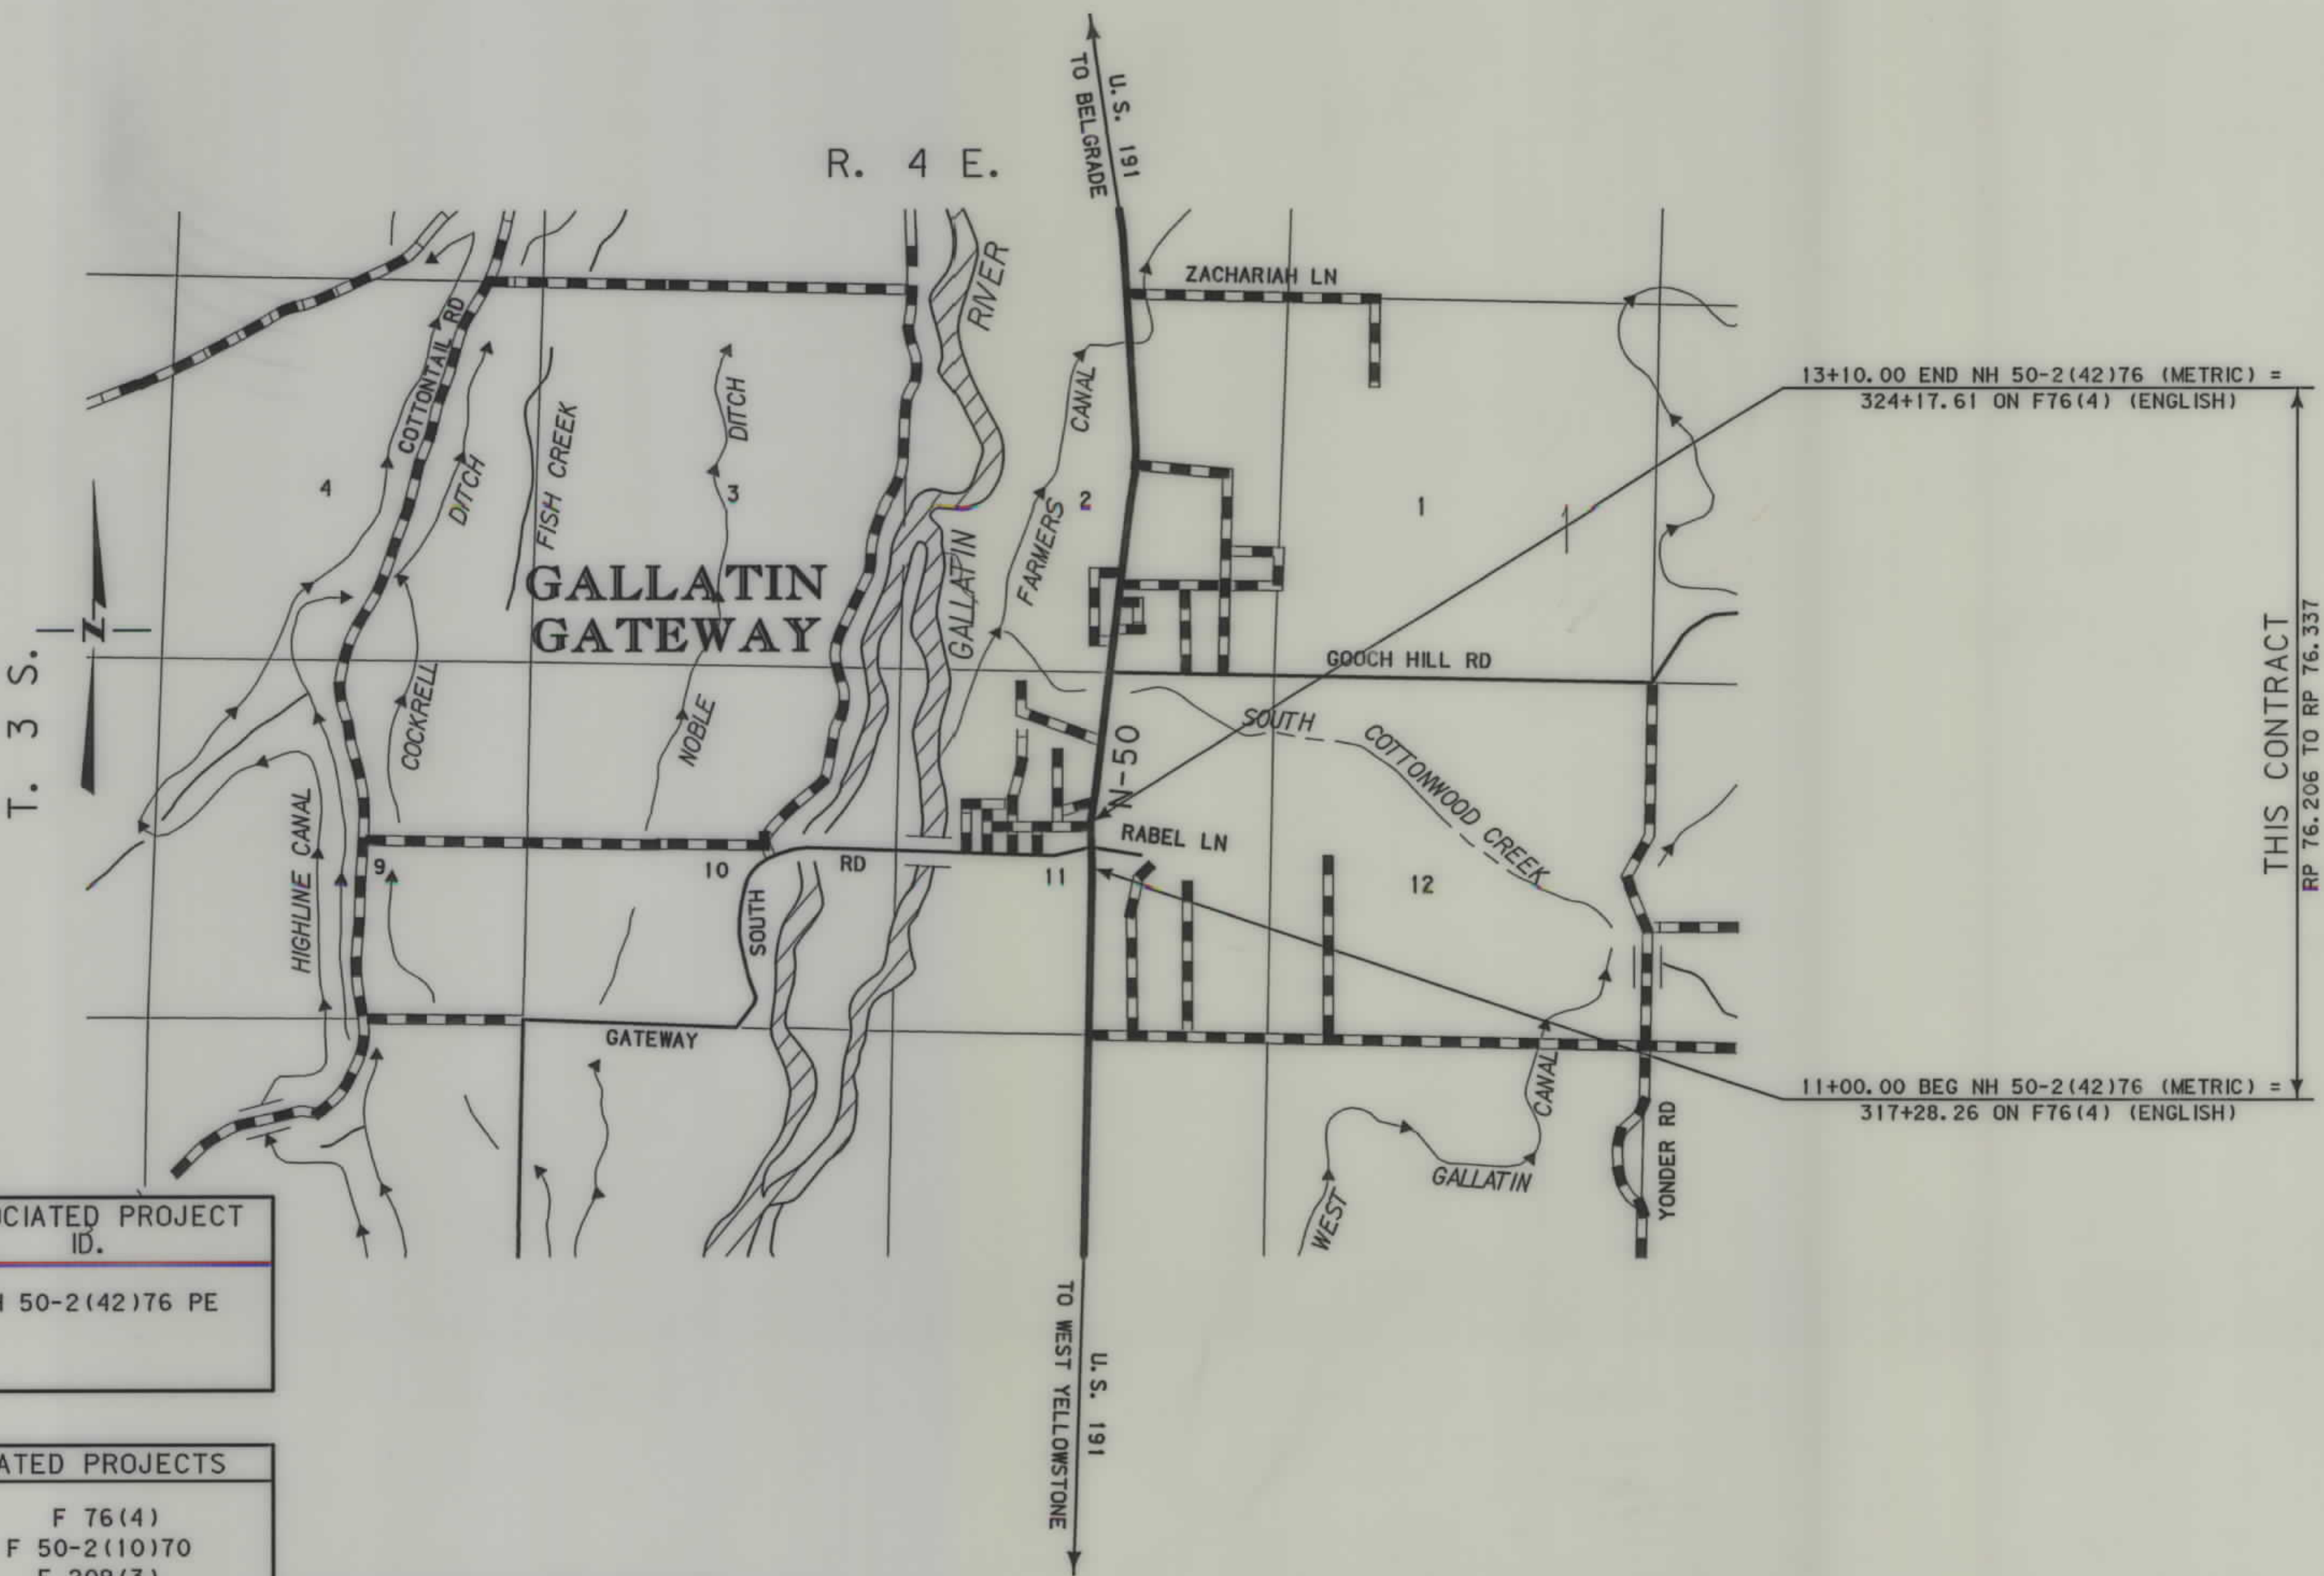

SEE SHEET NO. 2 FOR OWNERSHIP
NAMES, ADDRESSES, AREAS, ETC.

GRID STATE PLANE COORDINATES

THIS IS A STATE PLANE COORDINATE PROJECT.
ALL DIMENSIONS, DISTANCES AND AREAS ON THIS
PROJECT ARE GRID, EXCEPT FOR THE EXISTING
R/W WIDTH DIMENSION, WHICH IS RECORD. THE
COMBINATION SCALE FACTOR IS 0.99946070

NOTES: 1. ALL MEASUREMENTS ARE METRIC EXCEPT AS NOTED

ASSOCIATED PROJECT
ID.

NH 50-2(42)76 PE

RELATED PROJECTS

F 76(4)
F 50-2(110)70
F 209(3)

FOR EXISTING R/W RETRACEMENT, SEE
CERTIFICATE OF SURVEY NO. 2302.

FHWAMDT APPROVAL 11-13-03

MAP REVISED

MONTANA
CADD

3
2
1



RDRW

g:\dgn\4582\road\001.dgn
5/16/2007
10:15:57 AM
23 CPS - U0250

OWNERSHIP																			
PARCEL	NAME	ADDRESS	TOTAL	AREA	GROSS R/W AREA		EX. EASE. AREA		NET AREA		REMAINDER				CONST. PMT. AREA		EASE. AREA		SHEET NO.
			METRIC	ENGLISH	METRIC	ENGLISH	METRIC	ENGLISH	METRIC	ENGLISH	LEFT		RIGHT		METRIC	ENGLISH	METRIC	ENGLISH	
											METRIC	ENGLISH	METRIC	ENGLISH					
1	RICHARD GENE HARGROVE	PO BOX 397, GALLATIN GATEWAY, MT 59730	17.196 ha	42.492 AC	0.163 ha	0.40 AC			0.163 ha	0.40 AC							0.002 ha	0.01 AC	3 & 4
2	LITTLE BEAR SCHOOL HOUSE MUSEUM	17450 WILSON CR. RD., GALLATIN GATEWAY, MT 59730					FOR OWNER	NOTIFICATION ONLY											3
3	DICK FLUKE	PO BOX 466, GALLATIN GATEWAY, MT 59730					FOR OWNER	NOTIFICATION ONLY											3
4	GATEWAY MARKET, INC., A MT CORP.	PO BOX 6429, BOZEMAN, MT 59715															0.057 ha	0.14 AC	3
5	DONALD R. & ELOISE M. HARGROVE	37 BIG CHIEF TRAIL, BOZEMAN, MT 59715															0.041 ha	0.10 AC	3 & 4
6	MERLE D. & TANNIS H. ADAMS	216 N. CHURCH, BOZEMAN, MT 59715	1.092 ha	2.698 AC	0.043 ha	0.10 AC			0.043 ha	0.10 AC							0.031 ha	0.08 AC	3 & 4
7	DAVID AND CAROL ANN JOHNSON	PO BOX 161228, BIG SKY, MT 59716					FOR OWNER	NOTIFICATION ONLY											3 & 4
8	GATEWAY INN CORPORATION	PO BOX 376, GALLATIN GATEWAY, MT 59730					FOR OWNER	NOTIFICATION ONLY											3
																			3

STATE	RIGHT OF WAY ID.	SHEET NO.	TOTAL SHEETS
MONTANA	NH 50-2(51)76	2	4
PROJECT NUMBER 4582-051			

PED TUNNEL-GALLATIN GATEWAY

RIGHT-OF-WAY COORDINATE ASCII FILES:
R/W BREAK COORDINATES: 4582ROBRK001.TXT
R/W BASELINE COORDINATES: 4582ROBAS001.TXT
ALL FILES ARE LOCATED ON THE CADD SERVER
IN THE RO DIRECTORY. UNDER PROJECT: 4582

GRID STATE PLANE COORDINATES

THIS IS A STATE PLANE COORDINATE PROJECT. ALL DIMENSIONS, DISTANCES AND AREAS ON THIS PROJECT ARE GRID, EXCEPT FOR THE EXISTING R/W WIDTH DIMENSION, WHICH IS RECORD. THE COMBINATION SCALE FACTOR IS 0.99946070

FOR EXISTING R/W RETRACEMENT, SEE CERTIFICATE OF SURVEY 2302

- NOTES: 1. ALL MEASUREMENTS ARE METRIC EXCEPT AS NOTED
2. THE PROPOSED R/W LINE WHERE A SPIRAL CURVE TRANSITION IS USED IS A CHORD RATHER THAN A CONCENTRIC CURVE.
3. THE ENGLISH AREAS ARE FOR INFORMATIONAL PURPOSES ONLY.
4. ALL STATIONS AND OFFSETS FOR R/W BREAKS ARE IN REFERENCE TO THE R/W BASELINE.

BACKSLOPE LIMITS INCLUDE ROUNDING	
CONSTRUCTION LIMITS:	CUT SECTION TOE OF FILL
FHWA/DOT APPROVAL 11-13-03	
MAP REVISED 12-8-04 1-14-05 5-11-07	

MONTANA
DEPARTMENT OF TRANSPORTATION


RIGHT OF WAY PLAN
GALLATIN COUNTY



STATE	RIGHT OF WAY ID.	SHEET NO.	TOTAL SHEETS
MONTANA	NH 50-2(51)76	3	4
PROJECT NUMBER 4582-051			
PED TUNNEL-GALLATIN GATEWAY			

SEE SHEET NO. 2 FOR OWNERSHIP NAMES, ADDRESSES, AREAS, ETC.

SEE SHEET 4 FOR R/W CALLS ASSOCIATED WITH RABEL LN. AND GATEWAY S. RD.
THE EXISTING ACCESS CONTROL SHOWN WAS PURCHASED FROM MDT PROJECT F 50-2(10)79

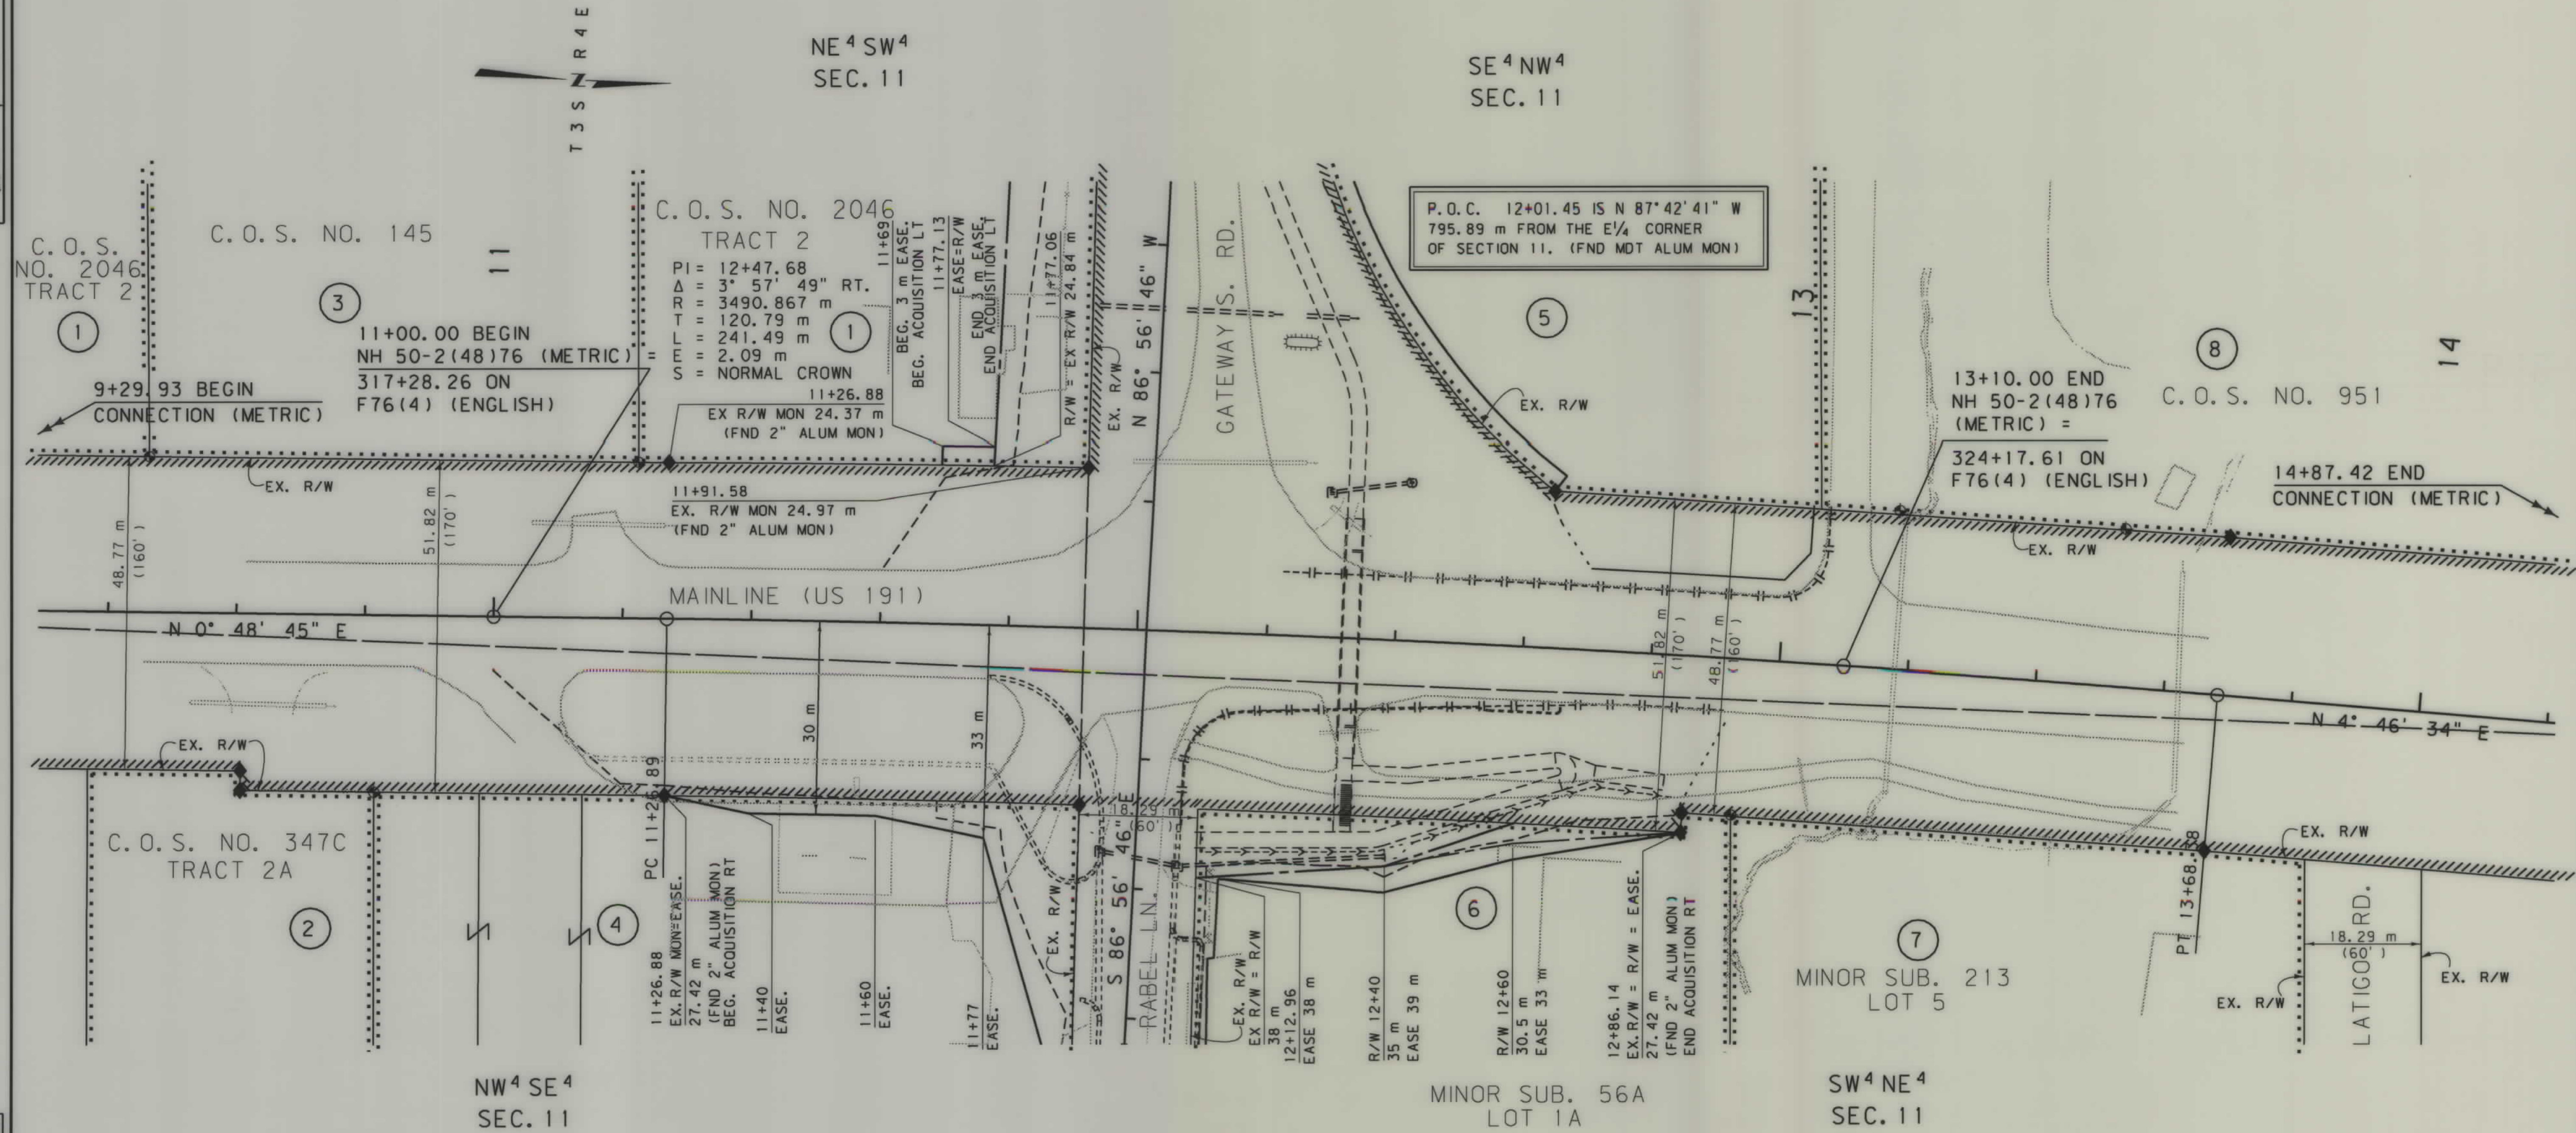

GRID STATE PLANE COORDINATES
THIS IS A STATE PLANE COORDINATE PROJECT. ALL DIMENSIONS, DISTANCES AND AREAS ON THIS PROJECT ARE GRID, EXCEPT FOR THE EXISTING R/W WIDTH DIMENSION, WHICH IS RECORD. THE COMBINATION SCALE FACTOR IS 0.99946070

FOR EXISTING R/W RETRACEMENT, SEE CERTIFICATE OF SURVEY NO. 2302

- NOTES:
1. ALL MEASUREMENTS ARE METRIC EXCEPT AS NOTED
 2. THE PROPOSED R/W LINE WHERE A SPIRAL CURVE TRANSITION IS USED IS A CHORD RATHER THAN A CONCENTRIC CURVE.
 3. THE ENGLISH AREAS ARE FOR INFORMATIONAL PURPOSES ONLY.
 4. ALL STATIONS AND OFFSETS FOR R/W BREAKS ARE IN REFERENCE TO THE R/W BASELINE.

BACKSLOPE LIMITS INCLUDE ROUNDING	
CONSTRUCTION LIMITS:	CUT SECTION
FHWA/DOT APPROVAL	11-13-03
MAP REVISED	12-8-04 1-14-05 5-11-07

MONTANA
DEPARTMENT OF TRANSPORTATION

RIGHT OF WAY PLAN
GALLATIN COUNTY
SCALE 1"=500'

5/16/2007 10:16:02 AM
JPS - U0250



RDROW


g:\dm\4582\rdrow02.dwg
1/19/2005
9:35:04 AM
N:\CPS - U0250

SEE SHEET NO. 2 FOR OWNERSHIP NAMES, ADDRESSES, AREAS, ETC.

STATE	RIGHT OF WAY ID.	SHEET NO.	TOTAL SHEETS
MONTANA	NH 50-2(51)76	4	4
PROJECT NUMBER 4582-051			
PED TUNNEL-GALLATIN GATEWAY			

SEE SHEET 3 FOR R/W CALLS ASSOCIATED WITH MAINLINE (US 191)

EASEMENT=EDGE OF BUILDING WHERE EASEMENT IS CLOSER THAN DIMENSION SHOWN
THE EXISTING ACCESS CONTROL SHOWN WAS PURCHASED FROM MDT PROJECT F 50-2(10)79

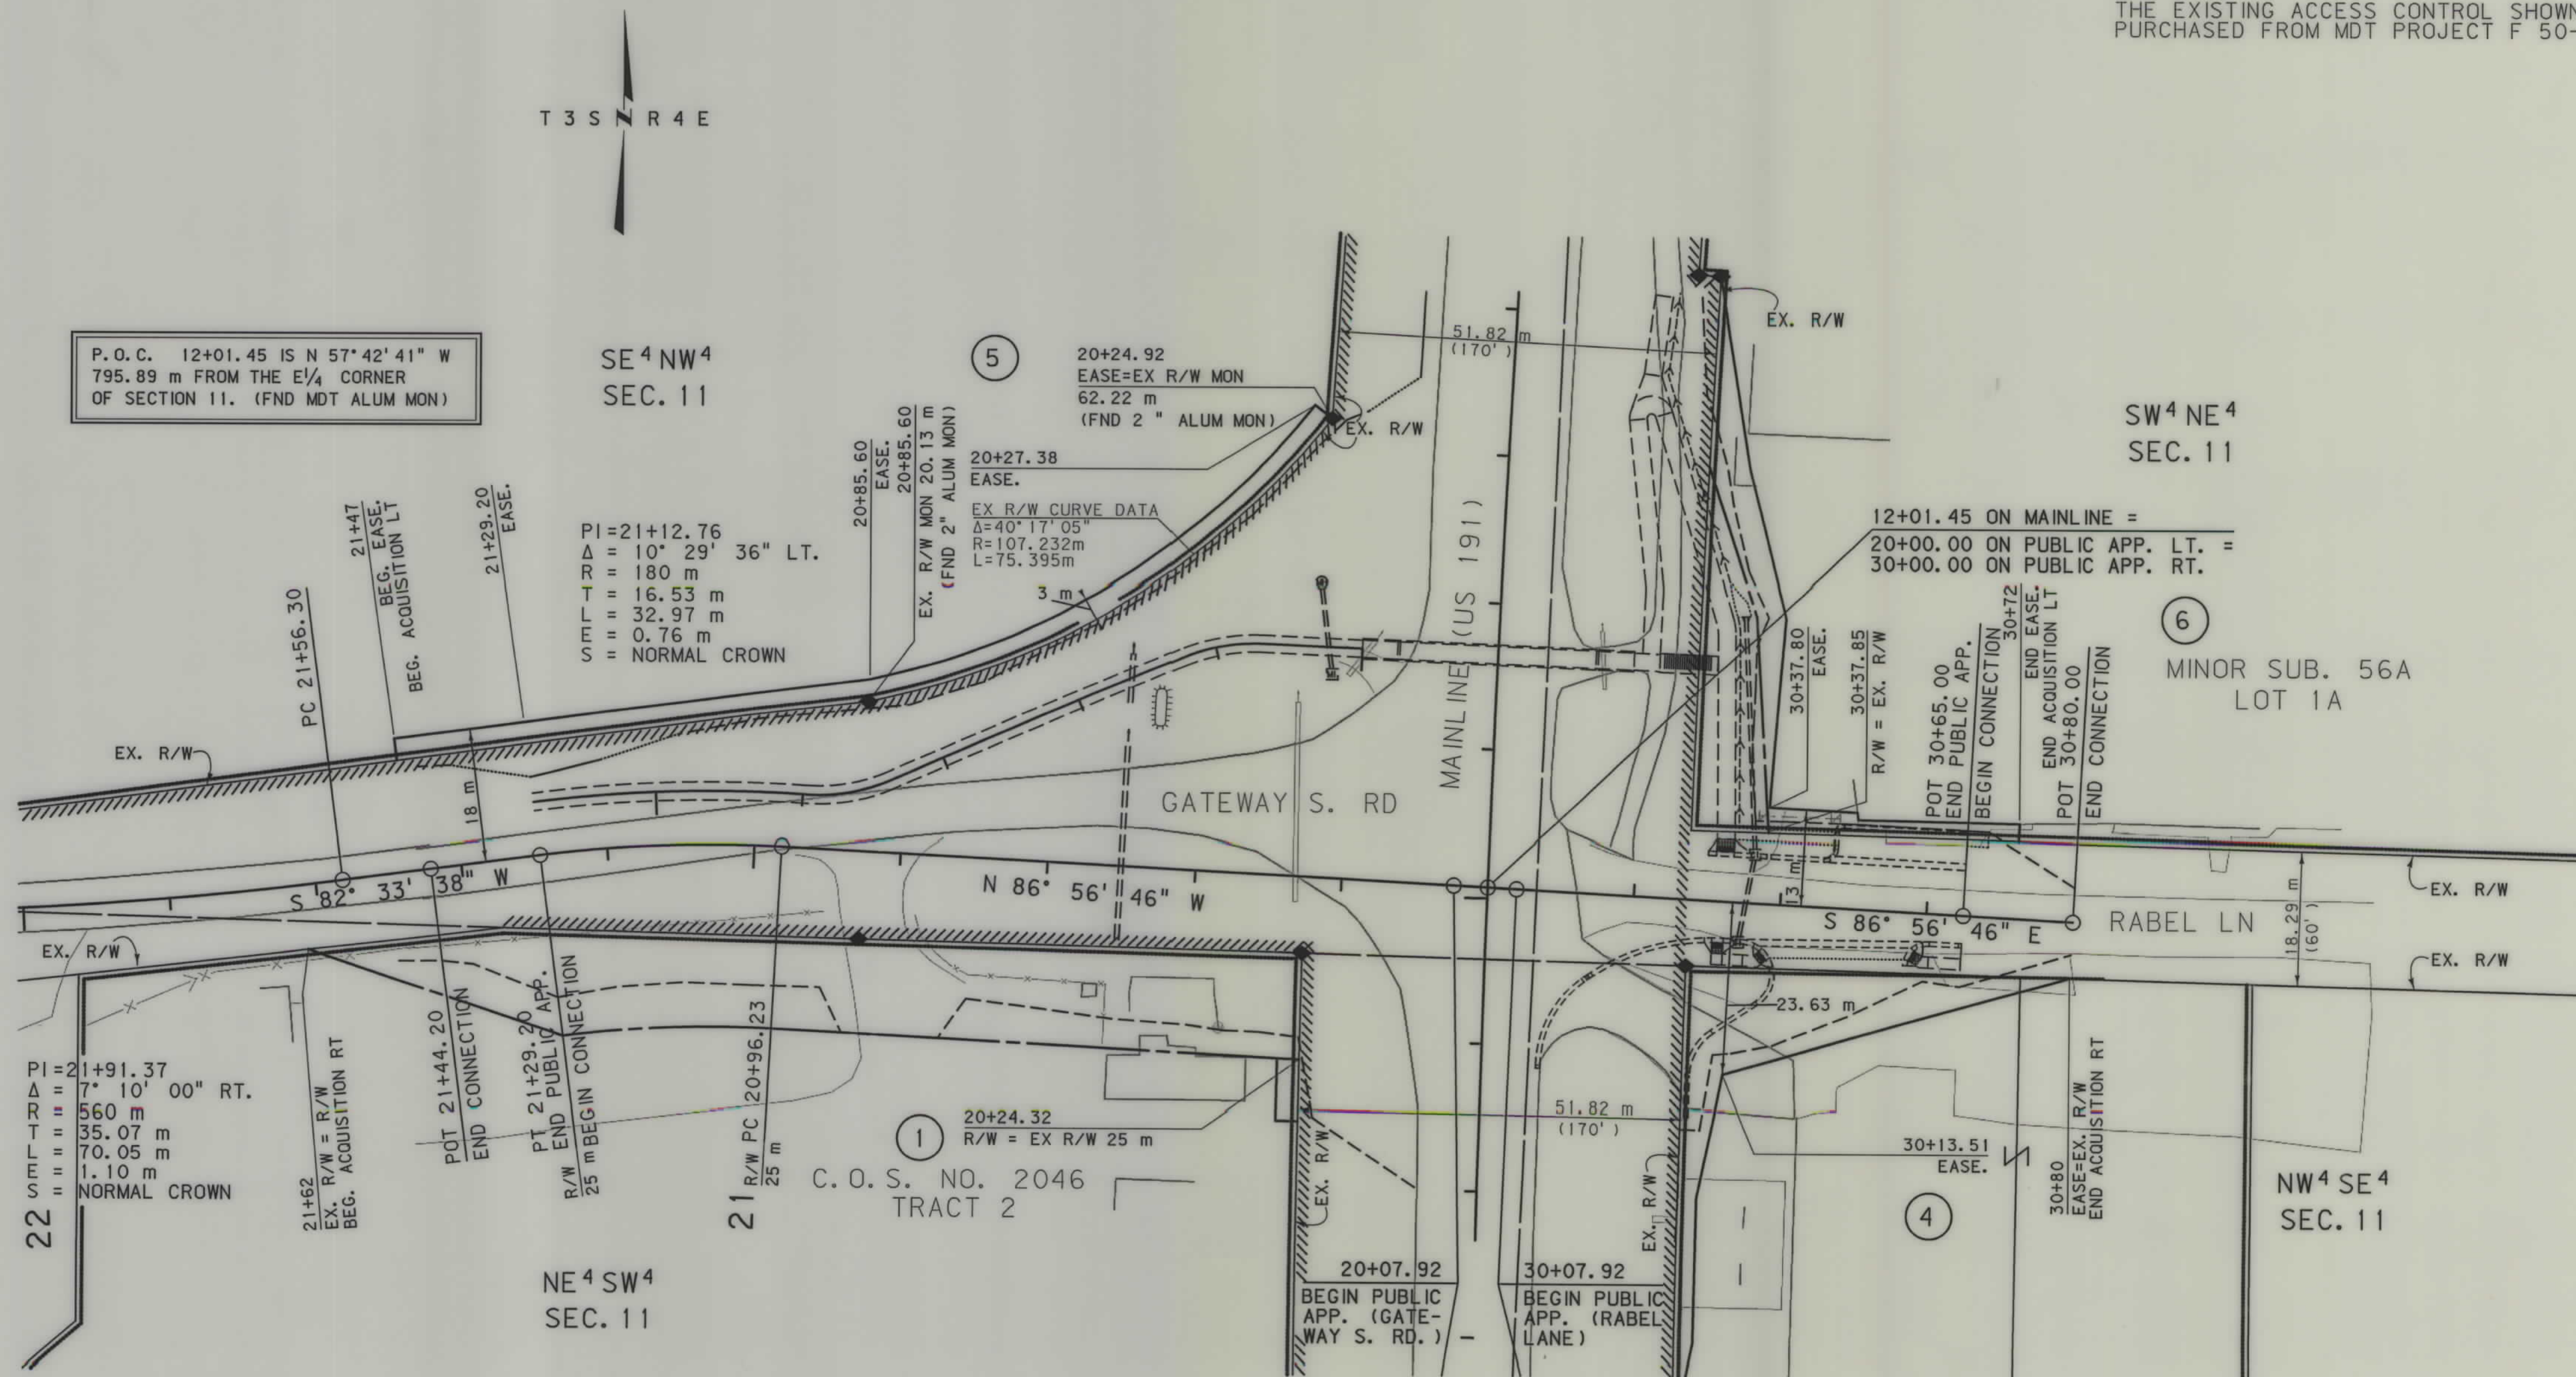

GRID STATE PLANE COORDINATES

THIS IS A STATE PLANE COORDINATE PROJECT. ALL DIMENSIONS, DISTANCES AND AREAS ON THIS PROJECT ARE GRID, EXCEPT FOR THE EXISTING R/W WIDTH DIMENSION, WHICH IS RECORD. THE COMBINATION SCALE FACTOR IS 0.99946070

FOR EXISTING R/W RETRACEMENT, SEE CERTIFICATE OF SURVEY NO. 2302

- NOTES:
1. ALL MEASUREMENTS ARE METRIC EXCEPT AS NOTED
 2. THE PROPOSED R/W LINE WHERE A SPIRAL CURVE TRANSITION IS USED IS A CHORD RATHER THAN A CONCENTRIC CURVE.
 3. THE ENGLISH AREAS ARE FOR INFORMATIONAL PURPOSES ONLY.
 4. ALL STATIONS AND OFFSETS FOR R/W BREAKS ARE IN REFERENCE TO THE R/W BASELINE.

BACKSLOPE LIMITS INCLUDE ROUNDING	CUT SECTION
CONSTRUCTION LIMITS:	TOE OF FILL
FWHA/DOT APPROVAL	11-13-03
MAP REVISED	12-8-04 1-14-05

MONTANA
DEPARTMENT OF TRANSPORTATION

RIGHT OF WAY PLAN
GALLATIN COUNTY
SCALE 1:500

