

PLANS

NOT


TO

SCALE

STATE	RIGHT OF WAY ID.	SHEET NO.	TOTAL SHEETS
MONTANA	STPP 45-1(23)4	1	2
PROJECT NUMBER 4606-023			
SWAMP CR APPR - 6 KM N BIG TIMBER			

MONTANA DEPARTMENT OF TRANSPORTATION

RIGHT OF WAY PLAN OF FEDERAL AID PROJECT STPP 45-1(23)4 SWAMP CR APPR - 6 KM N BIG TIMBER SWEET GRASS COUNTY

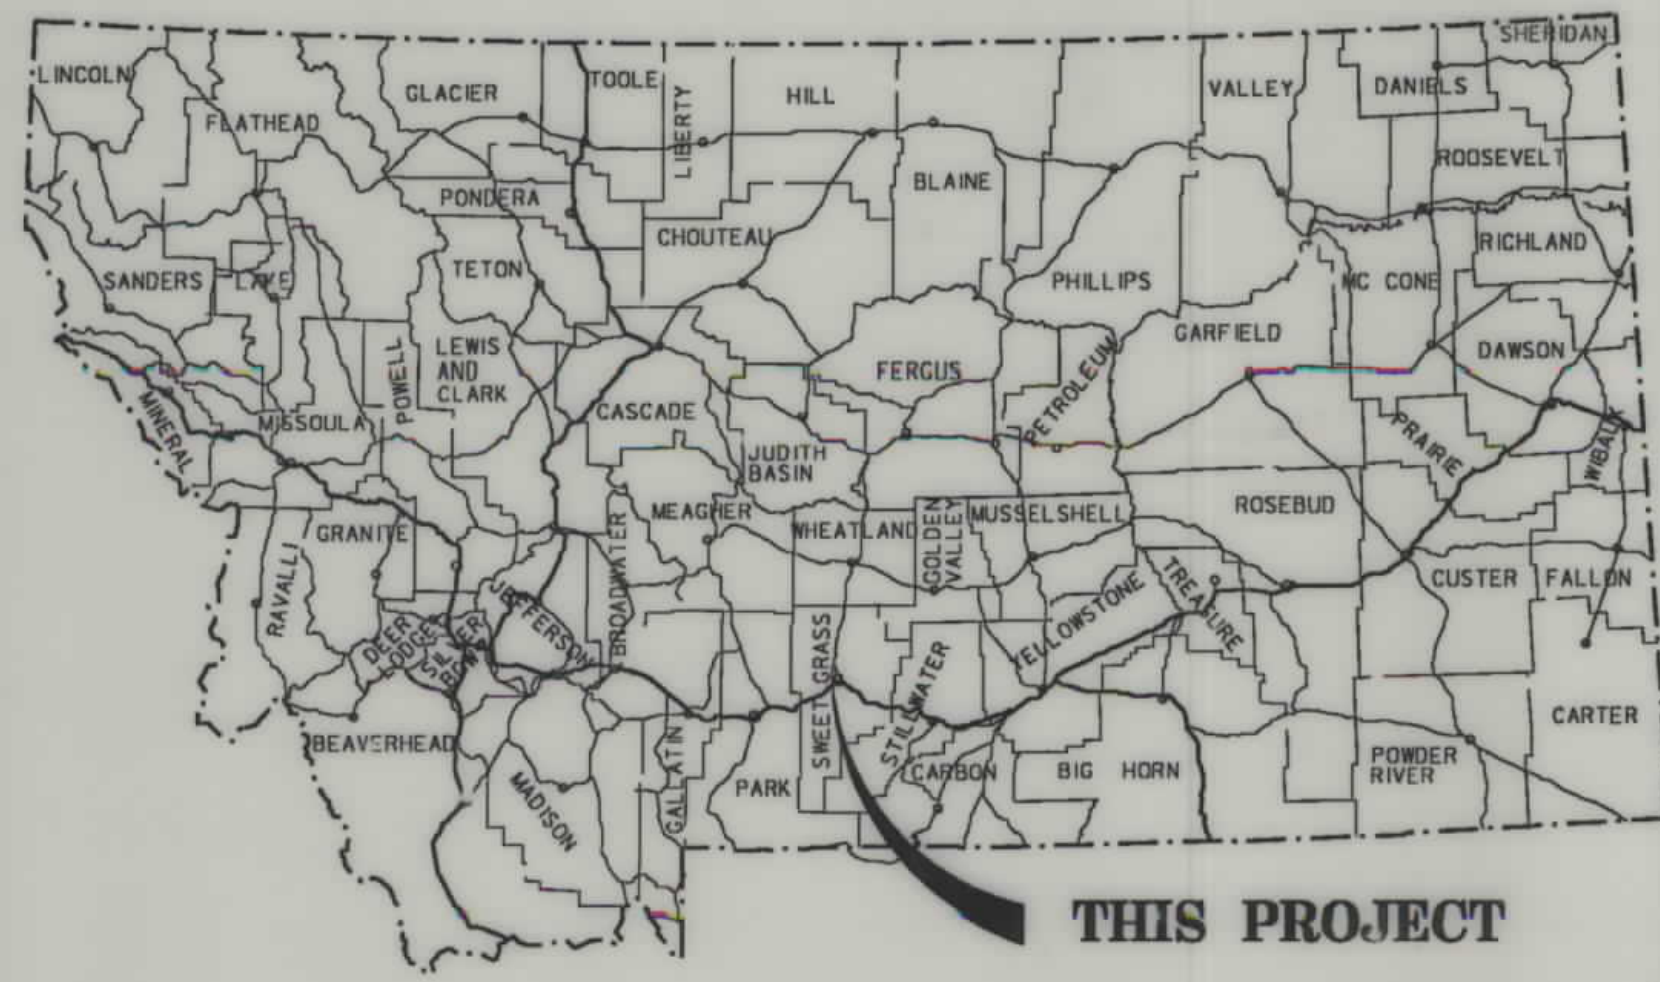


THIS PROJECT

CONVENTIONAL SIGNS

PROPOSED RIGHT OF WAY LINE	---
EXISTING RIGHT OF WAY LINE	---
RAILROAD RIGHT OF WAY LINE	---
RIGHT OF WAY BASELINE	---
STK'D CENTERLINE	---
SECTION LINE	---
OWNERSHIP BOUNDARY	---
FULL ACCESS CONTROL	AC AC
LIMITED ACCESS CONTROL	/// ///
EXISTING ACCESS CONTROL	//// ////
PRESENT TRAVELED WAY (P.T.W.)	---
FENCE LINE	---
EXISTING GUARDRAIL	- - - -
PROPOSED GUARDRAIL	- - - -
GATE IN FENCE	---
CATTLE GUARD: EXIST. - PROPOSED	---
SECTION CORNER	FOUND UNFOUND
1/4 SECTION CORNER	---
CLOSING CORNER	---
MEANDER CORNER	---
CENTER OF SECTION	---
RIGHT OF WAY MONUMENT	---
PROPERTY CORNER PIN	---
POWER POLE IN PLACE	---
TELEPHONE POLE IN PLACE	---
TELEGRAPH POLE IN PLACE	---
LIGHT POLE	---
PROPOSED CULVERT	---
EXISTING CULVERT	---
OUTLET DITCH	---
INLET DITCH	---
EXISTING DITCH	---
CHANNEL CHANGES	CH. CH.
DITCH BLOCK	---
RIPRAP	BB
BRIDGES	---
RAILROADS	---
PARCEL NUMBERS	---
APPROACH: EXIST.- PROPOSED	---



0.1 Kilometers

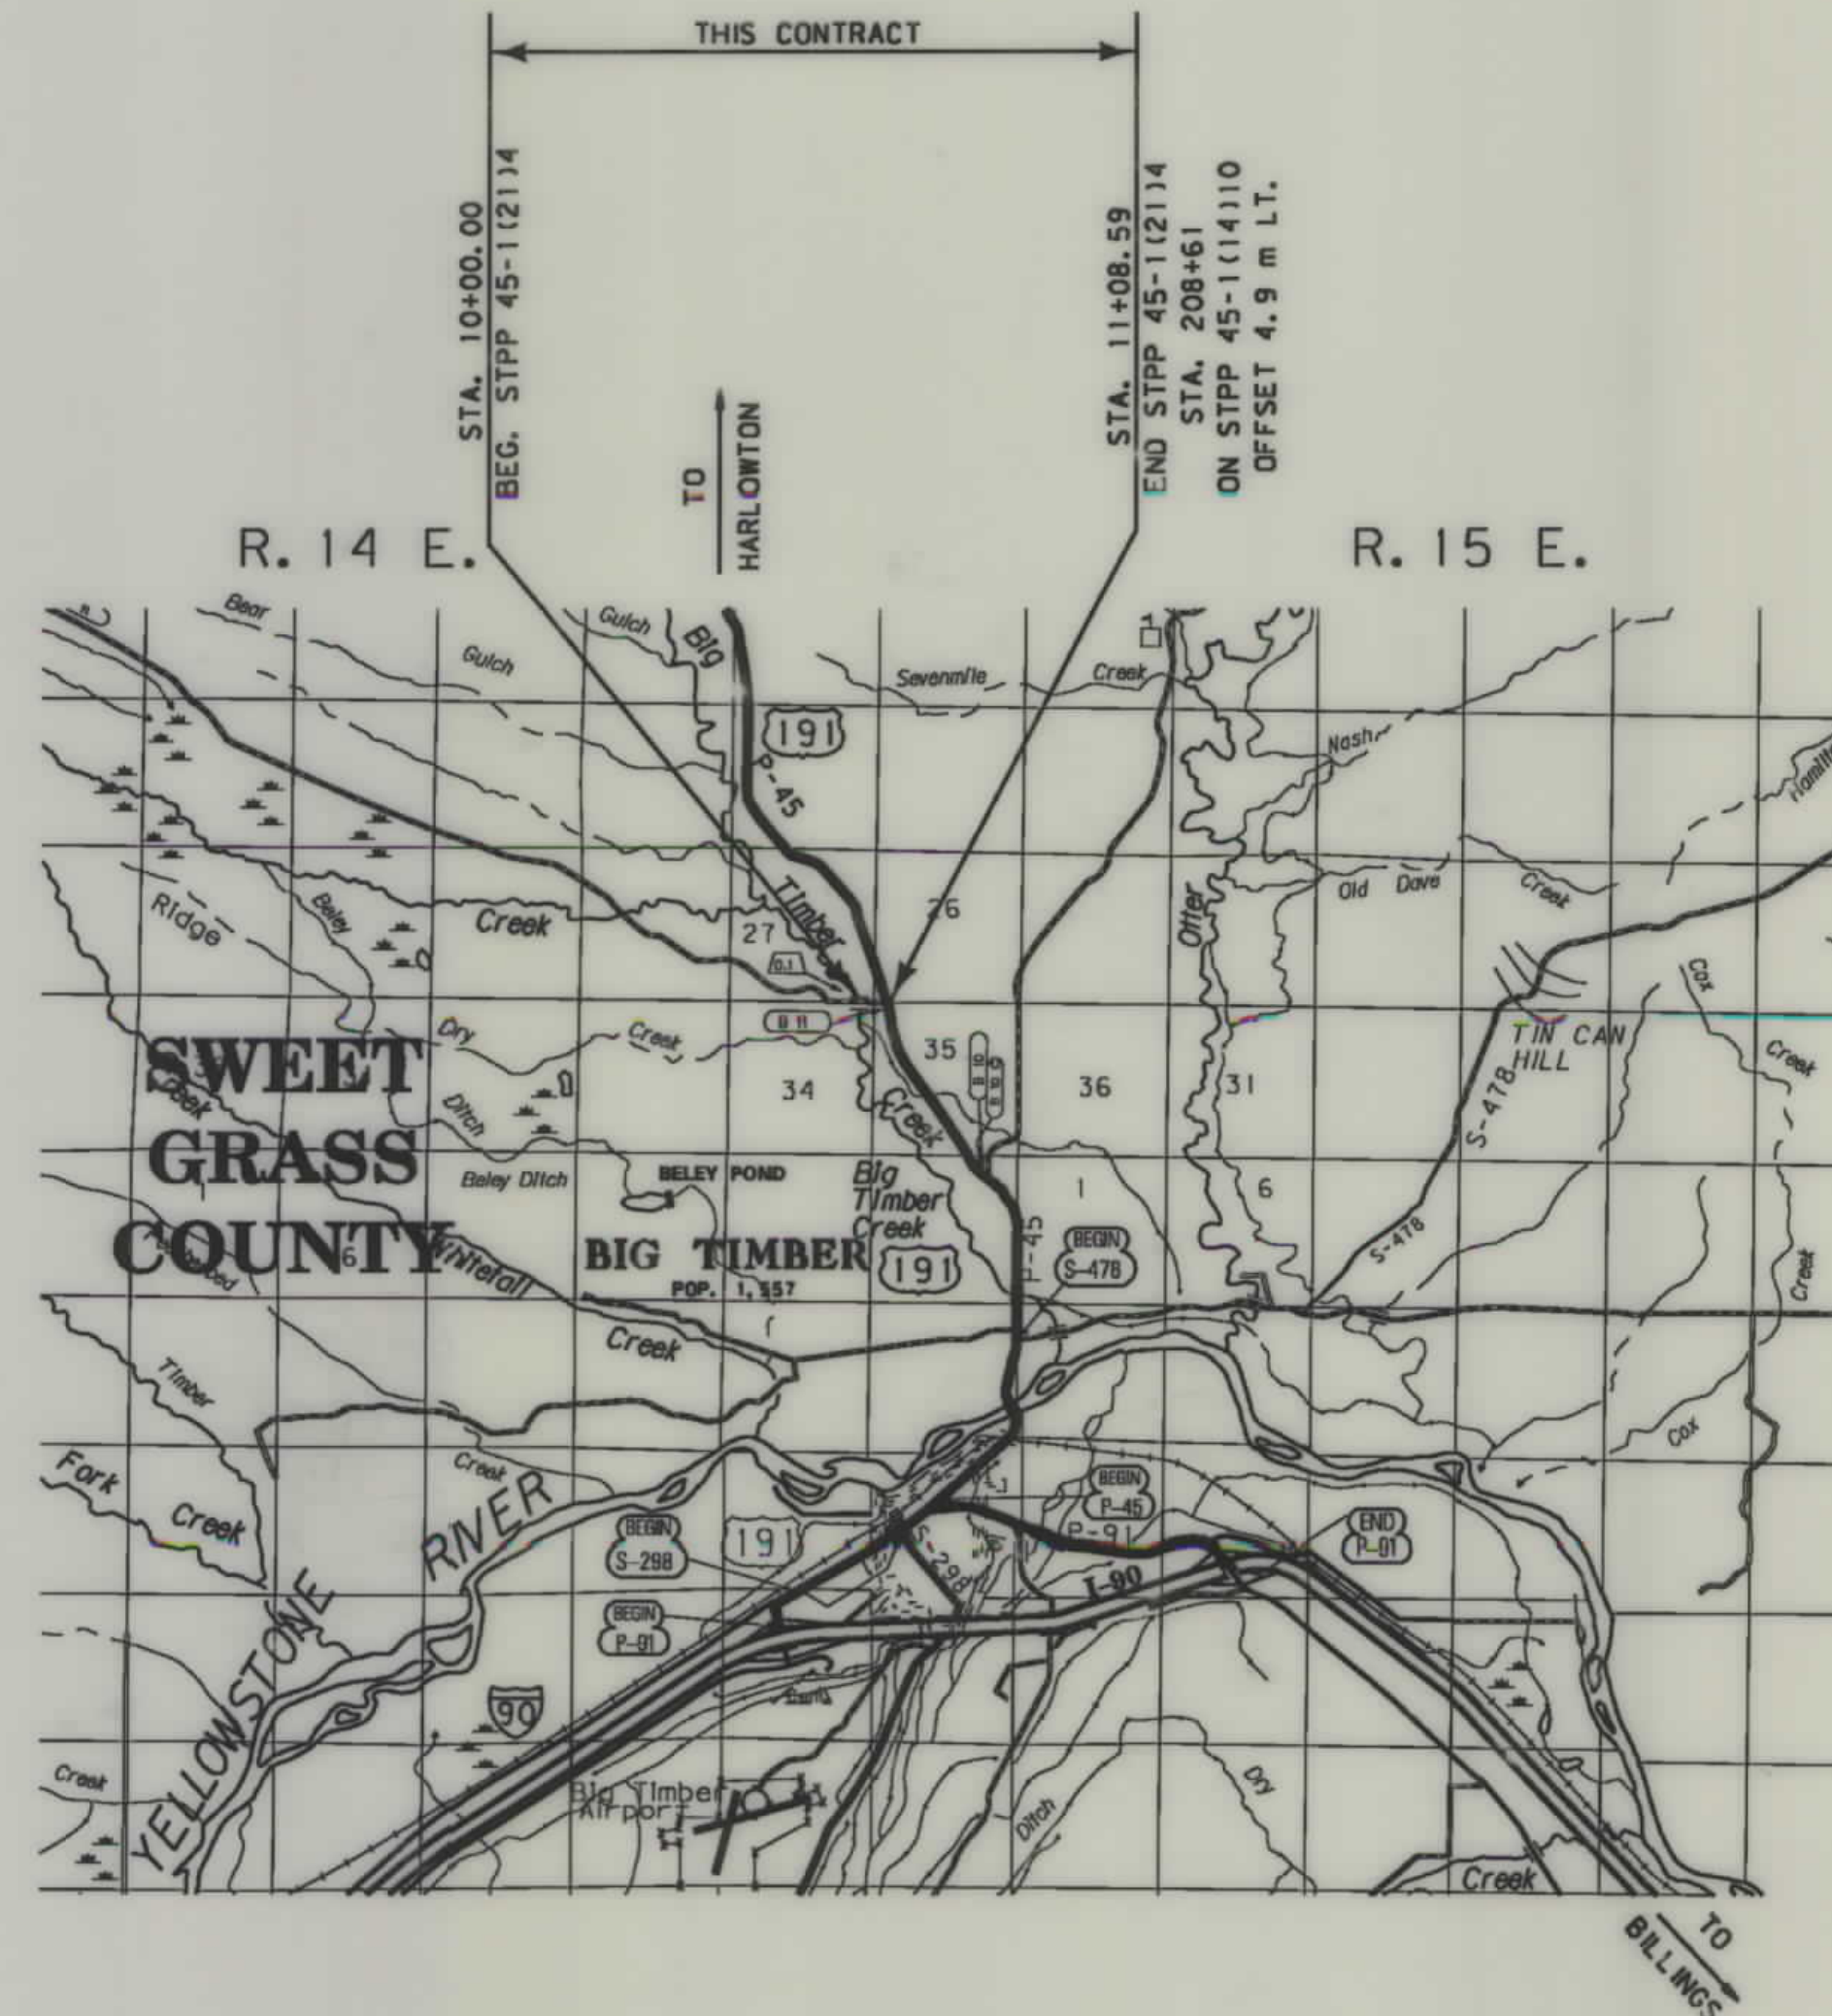

SEE SHEET NO. 2 FOR OWNERSHIP NAMES, ADDRESSES, AREAS, ETC.

ASSOCIATED PROJECT ID.
STPP 45-1(12)0

RELATED PROJECTS
STPP 45-1(20)4 PE

FHWA/MDT APPROVAL	5-19-03
MAP REVISED	

NOTES: 1. ALL MEASUREMENTS ARE METRIC EXCEPT AS NOTED

MONTANA DEPARTMENT OF TRANSPORTATION

MONTANA CADD

RDROW

MONTANA CADD

4606.rwt100.1.dgn
06/02/03
10:29:00 AM
N:\PFS - US96E

PARCEL	NAME	ADDRESS	OWNERSHIP																SHEET NO.
			TOTAL AREA		GROSS R/W AREA		EX. EASE. AREA		NET AREA		REMAINDER				CONST. PMT. AREA		EASE. AREA		
			METRIC	ENGLISH	METRIC	ENGLISH	METRIC	ENGLISH	METRIC	ENGLISH	LEFT		RIGHT		METRIC	ENGLISH	METRIC	ENGLISH	
1	GEORGE E. & DAVEEN COSGRIFF	515 W. THIRD, BIG TIMBER, MONTANA 59011	1.450 ha	3.584 AC	0.047 ha	0.11 AC	0.006 ha	0.01 AC	0.041 ha	0.10 AC	1.403 ha	3.474 ha							2
2	LAUREN M. RUDD & THOMAS R. RUDD	P.O. BOX 842, BIG TIMBER, MONTANA 59011	12.725 ha	31.445 AC	0.326 ha	0.81 AC	0.157 ha	0.39 AC	0.169 ha	0.42 AC			12.399 ha	30.635 AC					2
3	RUDD DITCH	UNKNOWN																	2

STATE	RIGHT OF WAY ID.	SHEET NO.	TOTAL SHEETS
MONTANA	STPP 45-1(23)4	2	2
PROJECT NUMBER 4606-023			
SWAMP CR APPR - 6 KM N BIG TIMBER			

① TO BE ACQUIRED AS EASEMENT IN THE NAME OF SWEET GRASS COUNTY.

SE⁴ SE⁴
SEC. 27

SW⁴ SW⁴
SEC. 26




C.O.S. No. 106906
TRACT A

P.O.T. 10+01.75 IS
N 89° 38' 42" W, 769.19 m
FROM THE SOUTH QUARTER
CORNER OF SECTION 26.
(MDOH ALUM. MON. - 83775)

PI=9+68.43
Δ = 27° 39'
R = 120 m
T = 29.55 m
L = 57.94 m
E = 3.58 m

PI=10+91.41
Δ = 12° 40'
R = 80 m
T = 23.45 m
L = 45.63 m
E = 3.37 m

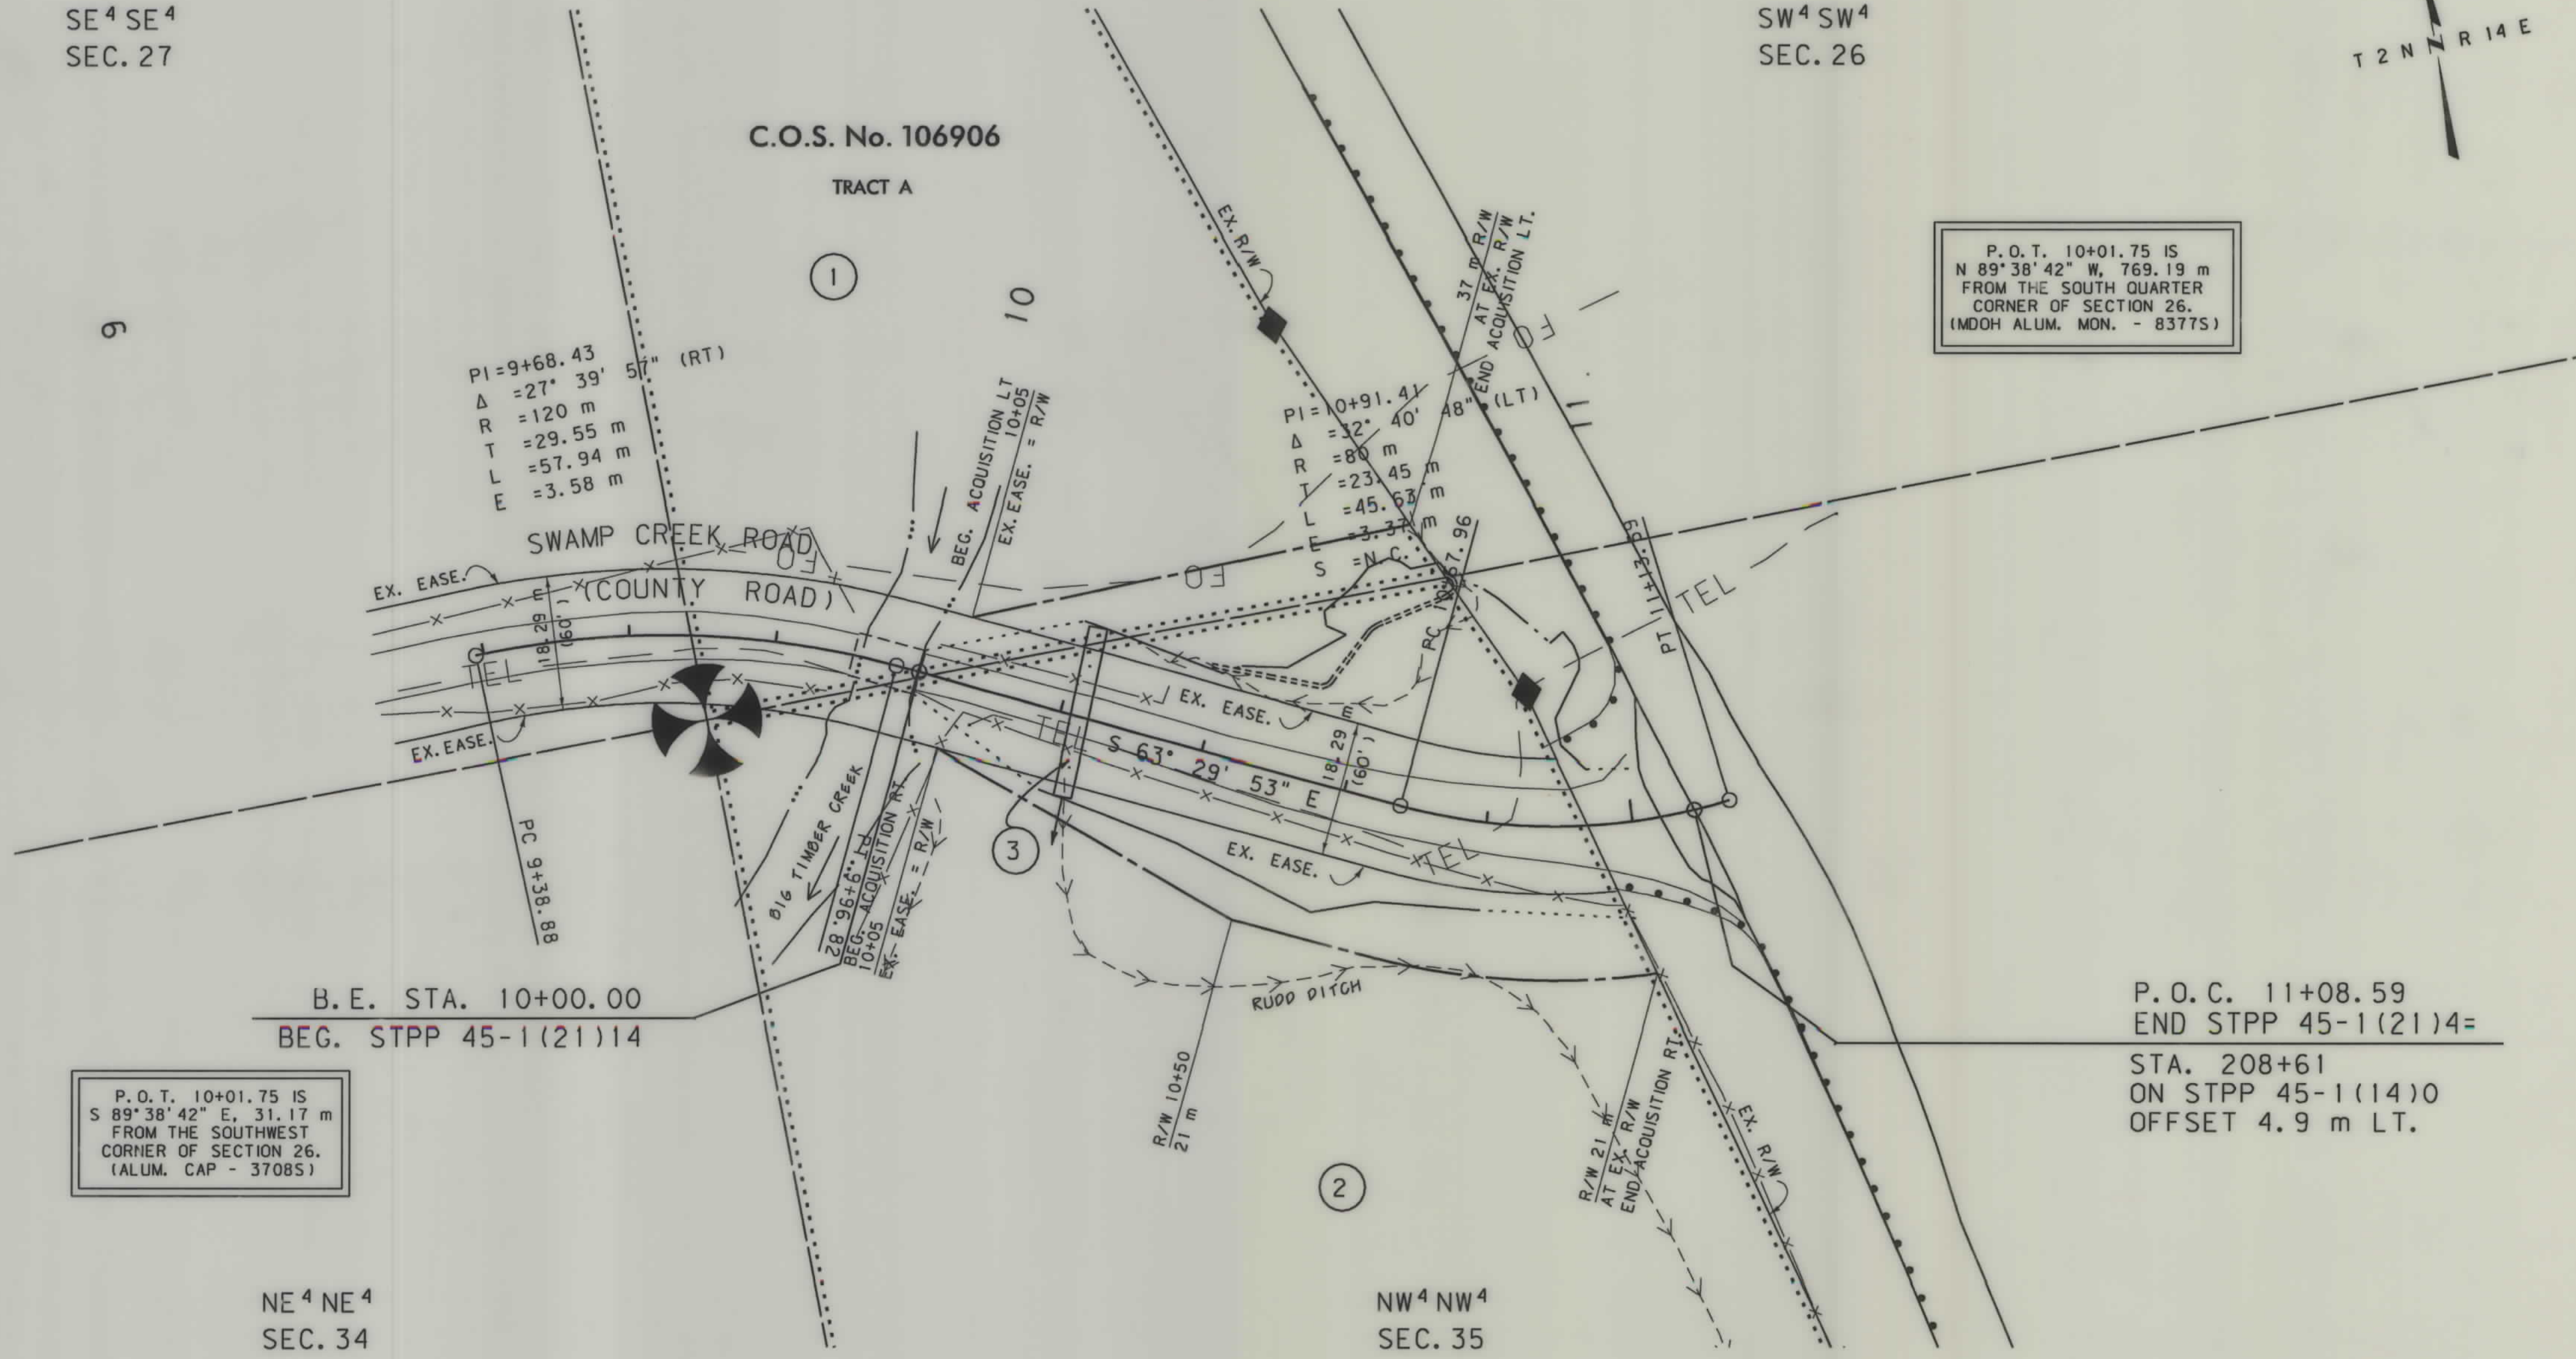

P.O.T. 10+01.75 IS
S 89° 38' 42" E, 31.17 m
FROM THE SOUTHWEST
CORNER OF SECTION 26.
(ALUM. CAP - 37085)

P.O.C. 11+08.59
END STPP 45-1(21)4=
STA. 208+61
ON STPP 45-1(14)0
OFFSET 4.9 m LT.

NE⁴ NE⁴
SEC. 34

NW⁴ NW⁴
SEC. 35

- NOTES:
1. ALL MEASUREMENTS ARE METRIC EXCEPT AS NOTED
 2. THE PROPOSED R/W LINE WHERE A SPIRAL CURVE TRANSITION IS USED IS A CHORD RATHER THAN A CONCENTRIC CURVE.
 3. THE ENGLISH AREAS ARE FOR INFORMATIONAL PURPOSES ONLY.
 4. ALL STATIONS AND OFFSETS FOR R/W BREAKS ARE IN REFERENCE TO THE R/W BASELINE.

BACKSLOPE LIMITS INCLUDE ROUNDING
CONSTRUCTION LIMITS: CUT SECTION, TOE OF FILL, DITCH BOTTOM

FHWA/DOT APPROVAL 5-19-03
MAP REVISED 6-9-03

MONTANA
DEPARTMENT OF TRANSPORTATION

RIGHT OF WAY PLAN
SWEET GRASS COUNTY
SCALE 1:500

MONTANA DEPARTMENT OF TRANSPORTATION

MONTANA CADD

RDROW

...4606.rapl00.l.dgn
06/09/03
07:37:20 AM
NCP - U9582

STPP 45-1(23)4