


PLANS
NOT
TO
SCALE

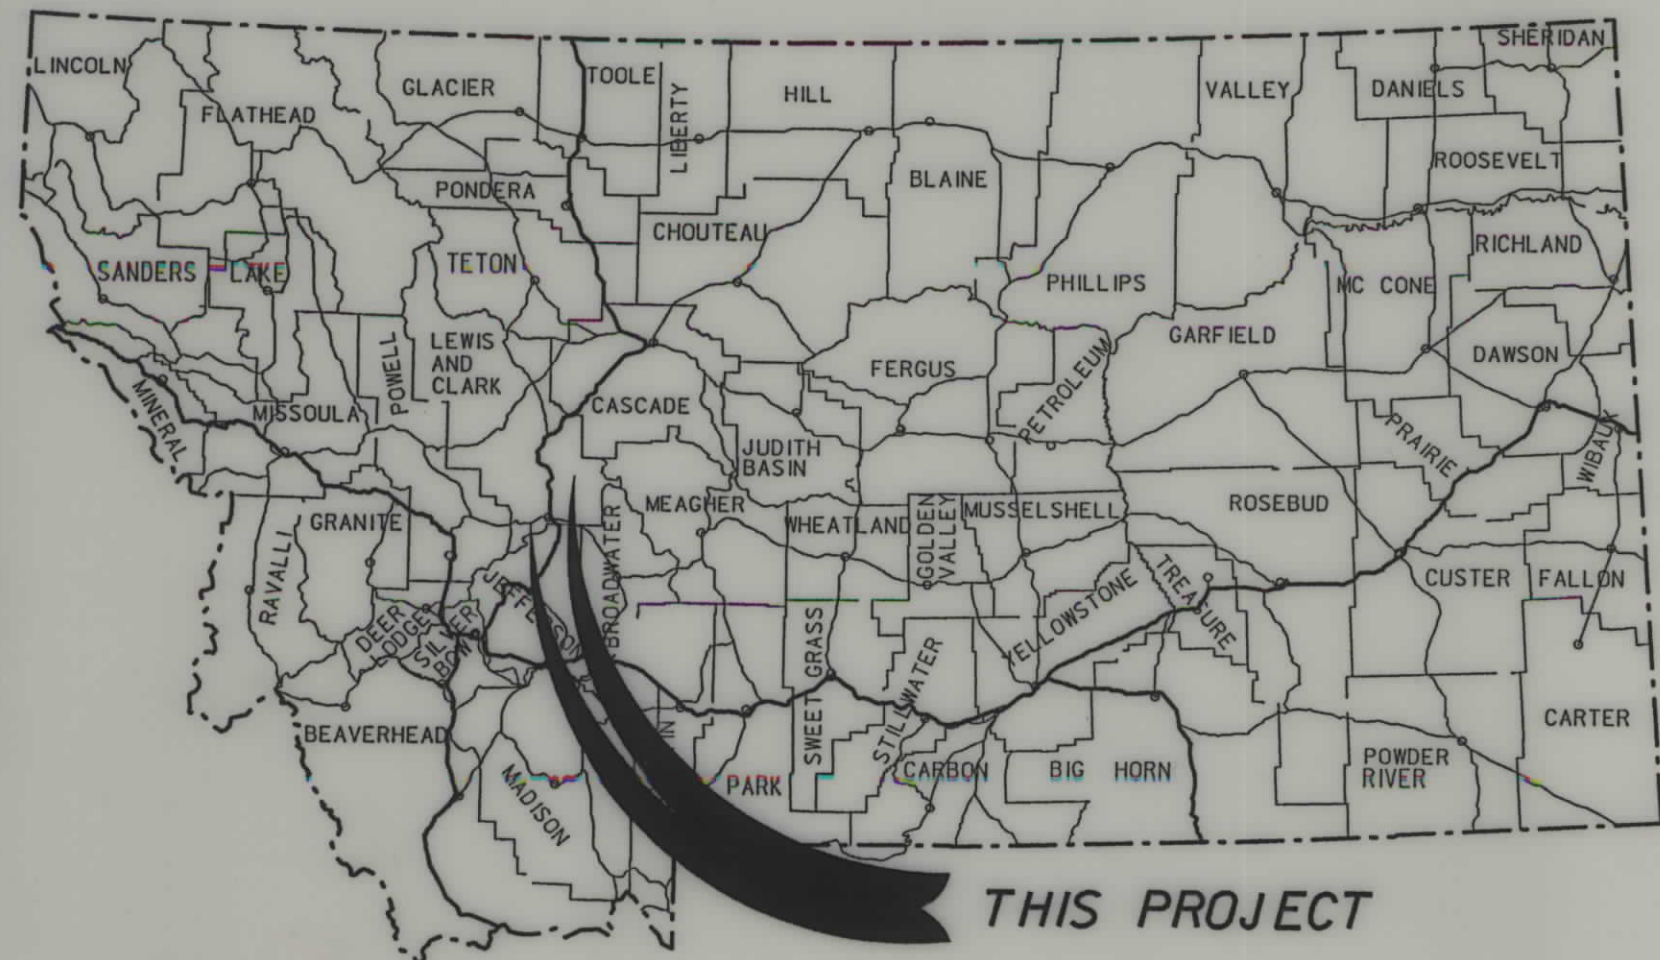

MONTANA DEPARTMENT OF TRANSPORTATION

STATE	RIGHT OF WAY ID.	SHEET NO.	TOTAL SHEETS
MONTANA	STPHS 25(36)	1	3
PROJECT NUMBER 4699-036			
2000-SLOPE FLTN/GRAIL-L&C CTY			

RIGHT OF WAY PLAN OF FEDERAL AID PROJECT STPHS 25(36) 2000-SLOPE FLTN/GRAIL-L&C CTY LEWIS AND CLARK COUNTY



N/A Kilometers

CONVENTIONAL SIGNS

- PROPOSED RIGHT OF WAY LINE
- EXISTING RIGHT OF WAY LINE
- RAILROAD RIGHT OF WAY LINE
- RIGHT OF WAY BASELINE
- STK'D CENTERLINE
- SECTION LINE
- OWNERSHIP BOUNDARY
- FULL ACCESS CONTROL
- LIMITED ACCESS CONTROL
- EXISTING ACCESS CONTROL
- PRESENT TRAVELED WAY (P.T.W.)
- FENCE LINE
- EXISTING GUARDRAIL
- PROPOSED GUARDRAIL
- GATE IN FENCE
- CATTLE GUARD: EXIST. - PROPOSED
- SECTION CORNER
- 1/4 SECTION CORNER
- CLOSING CORNER
- MEANDER CORNER
- CENTER OF SECTION
- RIGHT OF WAY MONUMENT
- PROPERTY CORNER PIN
- POWER POLE IN PLACE
- TELEPHONE POLE IN PLACE
- TELEGRAPH POLE IN PLACE
- LIGHT POLE
- PROPOSED CULVERT
- EXISTING CULVERT
- OUTLET DITCH
- INLET DITCH
- EXISTING DITCH
- CHANNEL CHANGES
- DITCH BLOCK
- RIPRAP
- BRIDGES
- RAILROADS
- PARCEL NUMBERS
- APPROACH: EXIST.- PROPOSED

- | LOCATION | DESCRIPTION |
|----------|---|
| ① | HAUSER DAM ROAD - LEWIS AND CLARK COUNTY
X-25123, RP 2.0 TO RP 3.0 |
| ② | ORO FINO GULCH ROAD - LEWIS AND CLARK COUNTY
X-25600, RP 0.0 TO RP 1.0 |

SEE SHEET NO. 2 & 3 FOR OWNERSHIP
NAMES, ADDRESSES, AREAS, ETC.

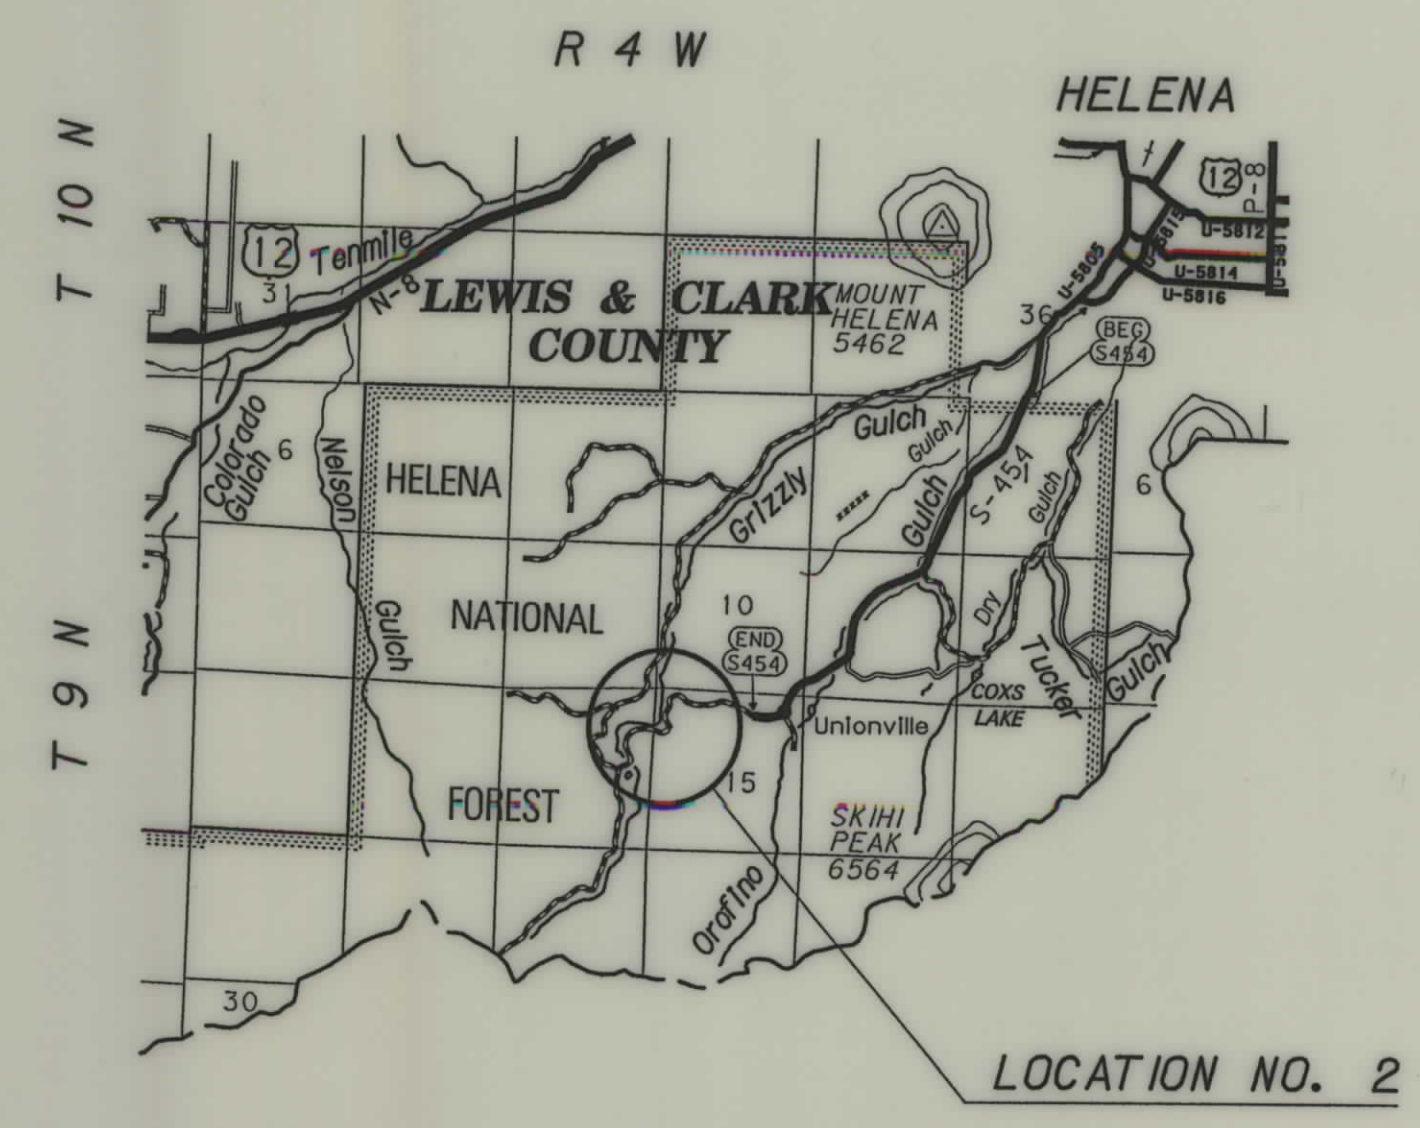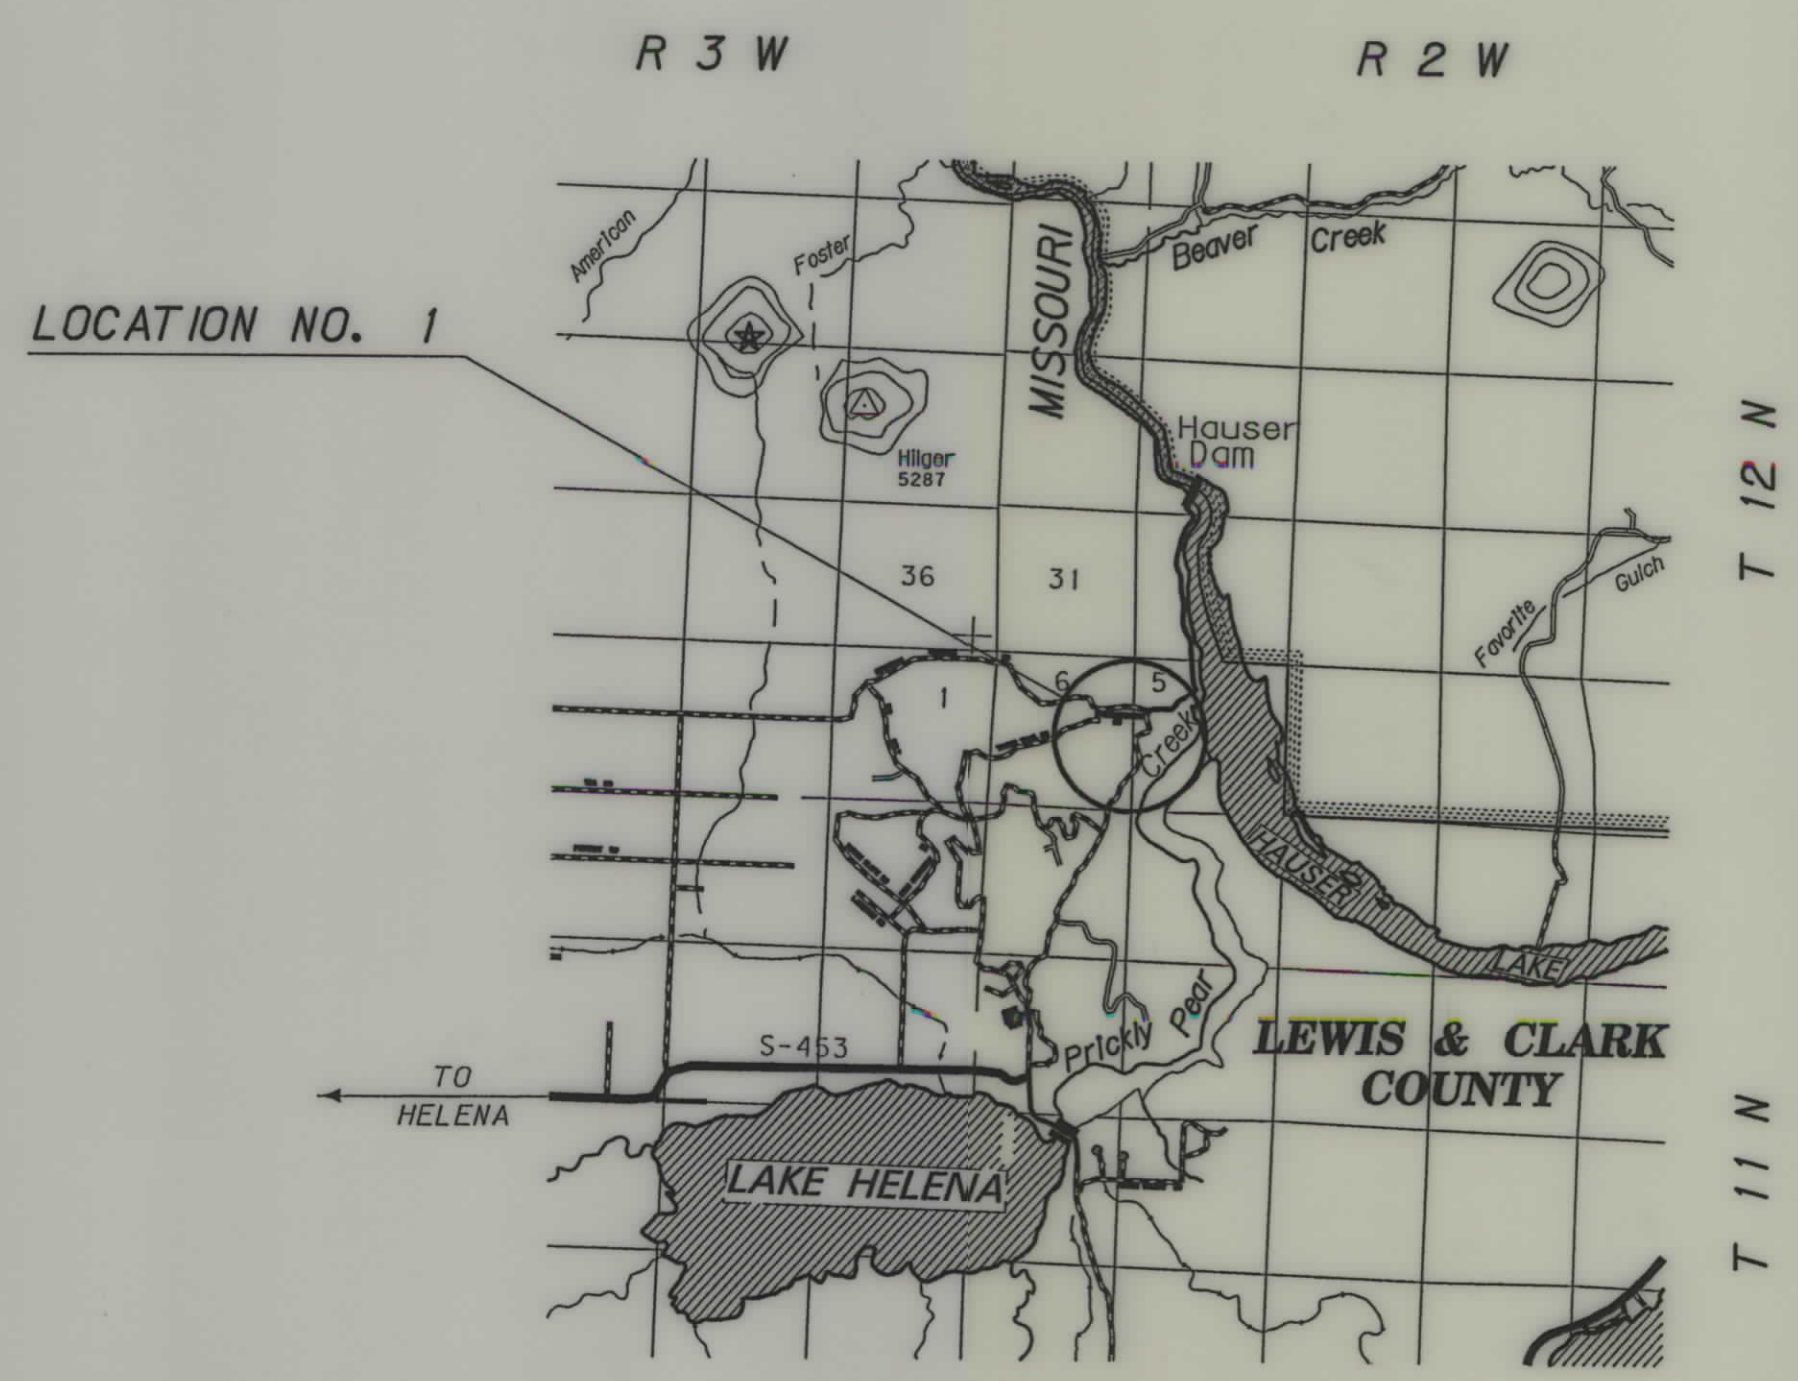


ASSOCIATED PROJECT ID.
STPHS 25(36) PE
RELATED PROJECTS

FHWAMDT APPROVAL	11-30-05
MAP REVISED	

NOTES: 1. ALL MEASUREMENTS ARE METRIC EXCEPT AS NOTED

OWNERSHIP																			
PARCEL	NAME	ADDRESS	TOTAL AREA		GROSS R/W AREA		EX. EASE. AREA		NET AREA		REMAINDER				CONST. PMT. AREA		EASE. AREA		SHEET NO.
			METRIC	ENGLISH	METRIC	ENGLISH	METRIC	ENGLISH	METRIC	ENGLISH	LEFT		RIGHT						
											METRIC	ENGLISH	METRIC	ENGLISH	METRIC	ENGLISH	METRIC	ENGLISH	
1	UNITED STATES OF AMERICA, B.L.M.	5001 SOUTH GATE DRIVE, BILLINGS, MT 59107																	
2	VERNON L AND MARGARET E MILLER	3157 CANYON FERRY ROAD, EAST HELENA, MT 59635	OWNER NOTIFICATION ONLY											0.051 ha	0.13 AC			2	
3	HERMAN AND CHARLOTTE CHRISTIANSEN	7568 HAUSER DAM ROAD, HELENA, MT 59602	OWNER NOTIFICATION ONLY															2	
4	UNKNOWN		OWNER NOTIFICATION ONLY															2	
																		2	

STATE	RIGHT OF WAY ID.	SHEET NO.	TOTAL SHEETS
MONTANA	STPHS 25(36)	2	3
PROJECT NUMBER 4699-036			
2000-SLOPE FLTN/GRAIL-L&C CTY			
LOCATION NO. 1: HAUSER DAM ROAD			

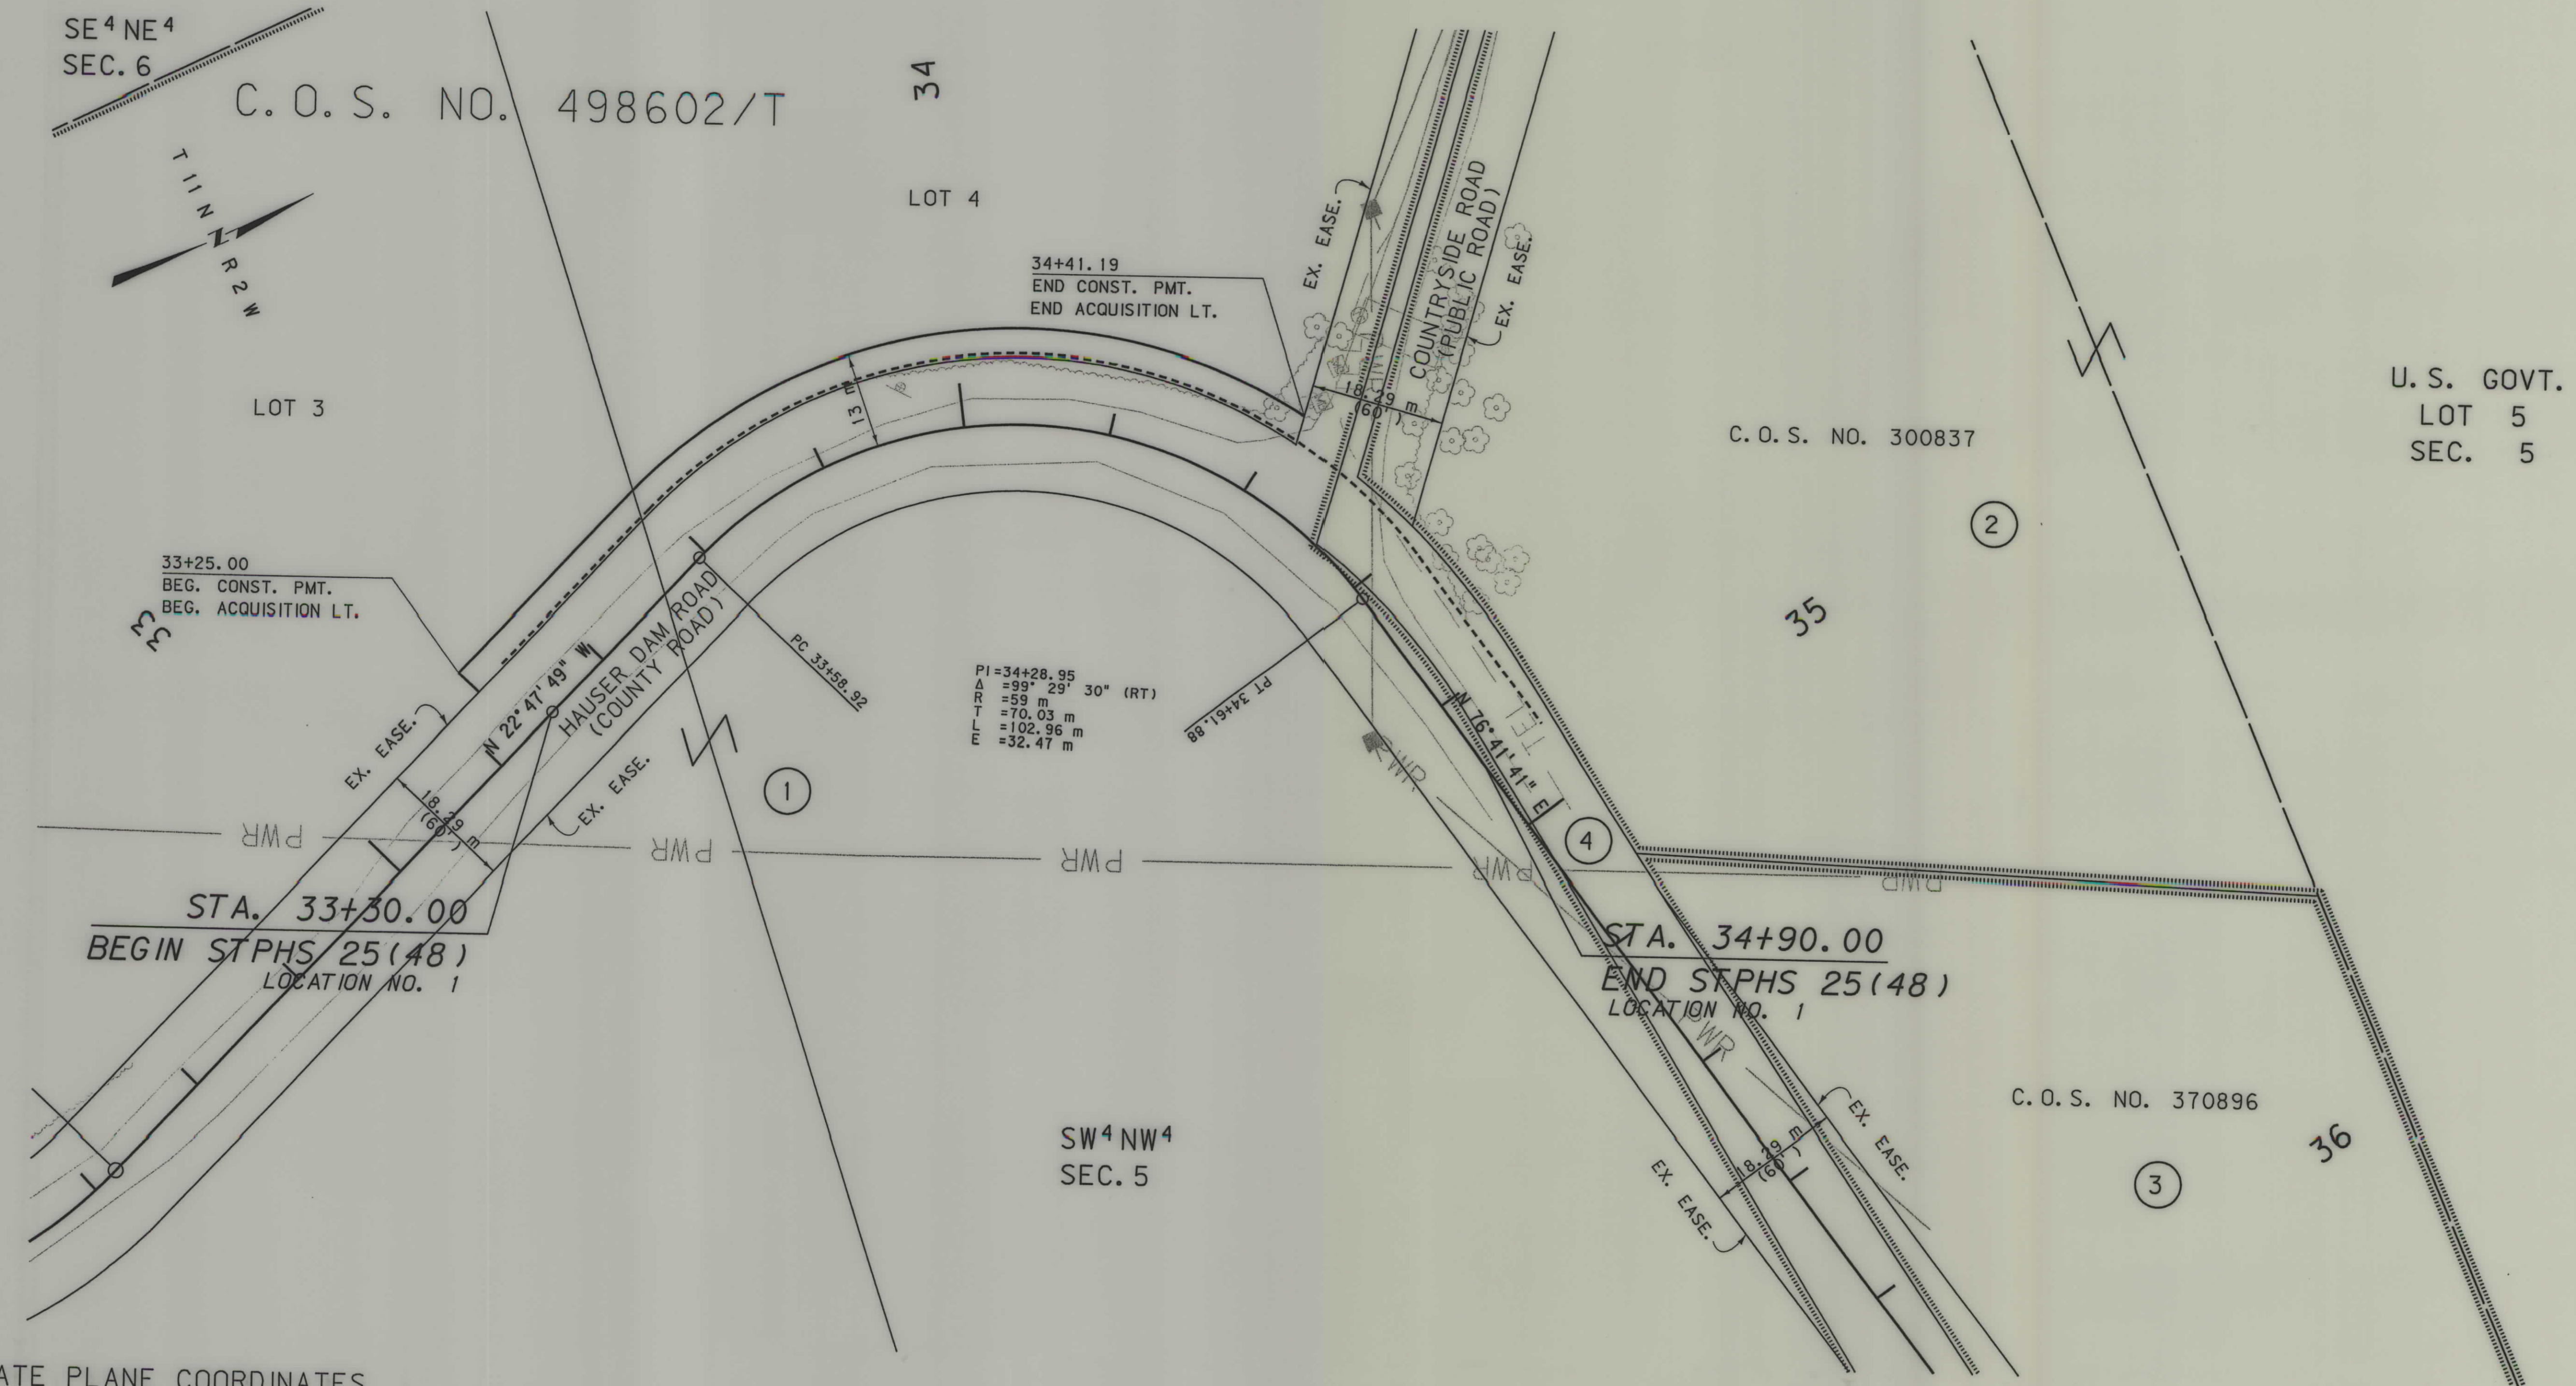

GRID STATE PLANE COORDINATES


THIS IS A STATE PLANE COORDINATE PROJECT. ALL DIMENSIONS, DISTANCES AND AREAS ON THIS PROJECT ARE GRID, EXCEPT FOR THE EXISTING R/W WIDTH DIMENSION, WHICH IS RECORD. THE COMBINATION SCALE FACTOR IS 0.99921934

FOR RETRACEMENT OF SECTION LINES AND ROAD CENTERLINE, SEE C.O.S. NO. 3047146

- NOTES: 1. ALL MEASUREMENTS ARE METRIC EXCEPT AS NOTED
2. THE PROPOSED R/W LINE WHERE A SPIRAL CURVE TRANSITION IS USED IS A CHORD RATHER THAN A CONCENTRIC CURVE.
3. THE ENGLISH AREAS ARE FOR INFORMATIONAL PURPOSES ONLY.
4. ALL STATIONS AND OFFSETS FOR R/W BREAKS ARE IN REFERENCE TO THE R/W BASELINE.

BACKSLOPE LIMITS INCLUDE ROUNDING	TOP OF CUT
CONSTRUCTION LIMITS:	CUT SECTION
	TOE OF FILL
FHWA/DOT APPROVAL	11-30-05
MAP REVISED	

MONTANA
DEPARTMENT OF TRANSPORTATION
RIGHT OF WAY PLAN
LEWIS AND CLARK COUNTY
SCALE 1:500

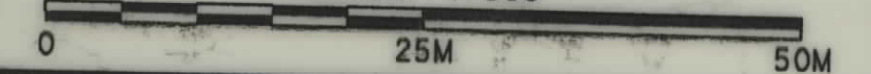

C:\dms\4699\ROPL\N001.Dgn
12/1/2005
3:53:28 PM
N u
0460

RDROW

MONTANA DEPARTMENT
OF TRANSPORTATION

MONTANA
CADD



RDROW

C:\dms\4699\ROPL\N002.DGN
2/13/2006
12:52:22 PM
00460

OWNERSHIP																			
PARCEL	NAME	ADDRESS	TOTAL AREA		GROSS R/W AREA		EX. EASE. AREA		NET AREA		REMAINDER				CONST. PMT. AREA		EASE. AREA		SHEET NO.
			METRIC	ENGLISH	METRIC	ENGLISH	METRIC	ENGLISH	METRIC	ENGLISH	LEFT		RIGHT		METRIC	ENGLISH	METRIC	ENGLISH	
											METRIC	ENGLISH	METRIC	ENGLISH					
5	SCOTT WALTER, A/K/A SCOTT W. WALTER	2063 ORO FINO GULCH DR, HELENA, MT 59601	± 16 ha	± 40 AC	* 0.114 ha	* 0.28 AC	* 0.082 ha	* 0.20 AC	* 0.032 ha	* 0.08 AC					0.014 ha	0.03 AC			3


* TO BE ACQUIRED AS EASEMENT IN THE NAME OF LEWIS AND CLARK COUNTY.

STATE	RIGHT OF WAY ID.	SHEET NO.	TOTAL SHEETS
MONTANA	STPHS 25(36)	3	3
PROJECT NUMBER 4699-036			

2000-SLOPE FLTN/GRAIL-L&C CTY
LOCATION NO. 2: ORO FINO GULCH ROAD

RIGHT-OF-WAY COORDINATE ASCII FILES

R/W BREAK COORDS: 4699R0BRK001.TXT
R/W BASELINE COORDS: 4699R0BAS001.TXT
ALL FILES ARE LOCATED ON THE CADD SERVER
IN THE RO DIRECTORY, UNDER PROJECT: 4699

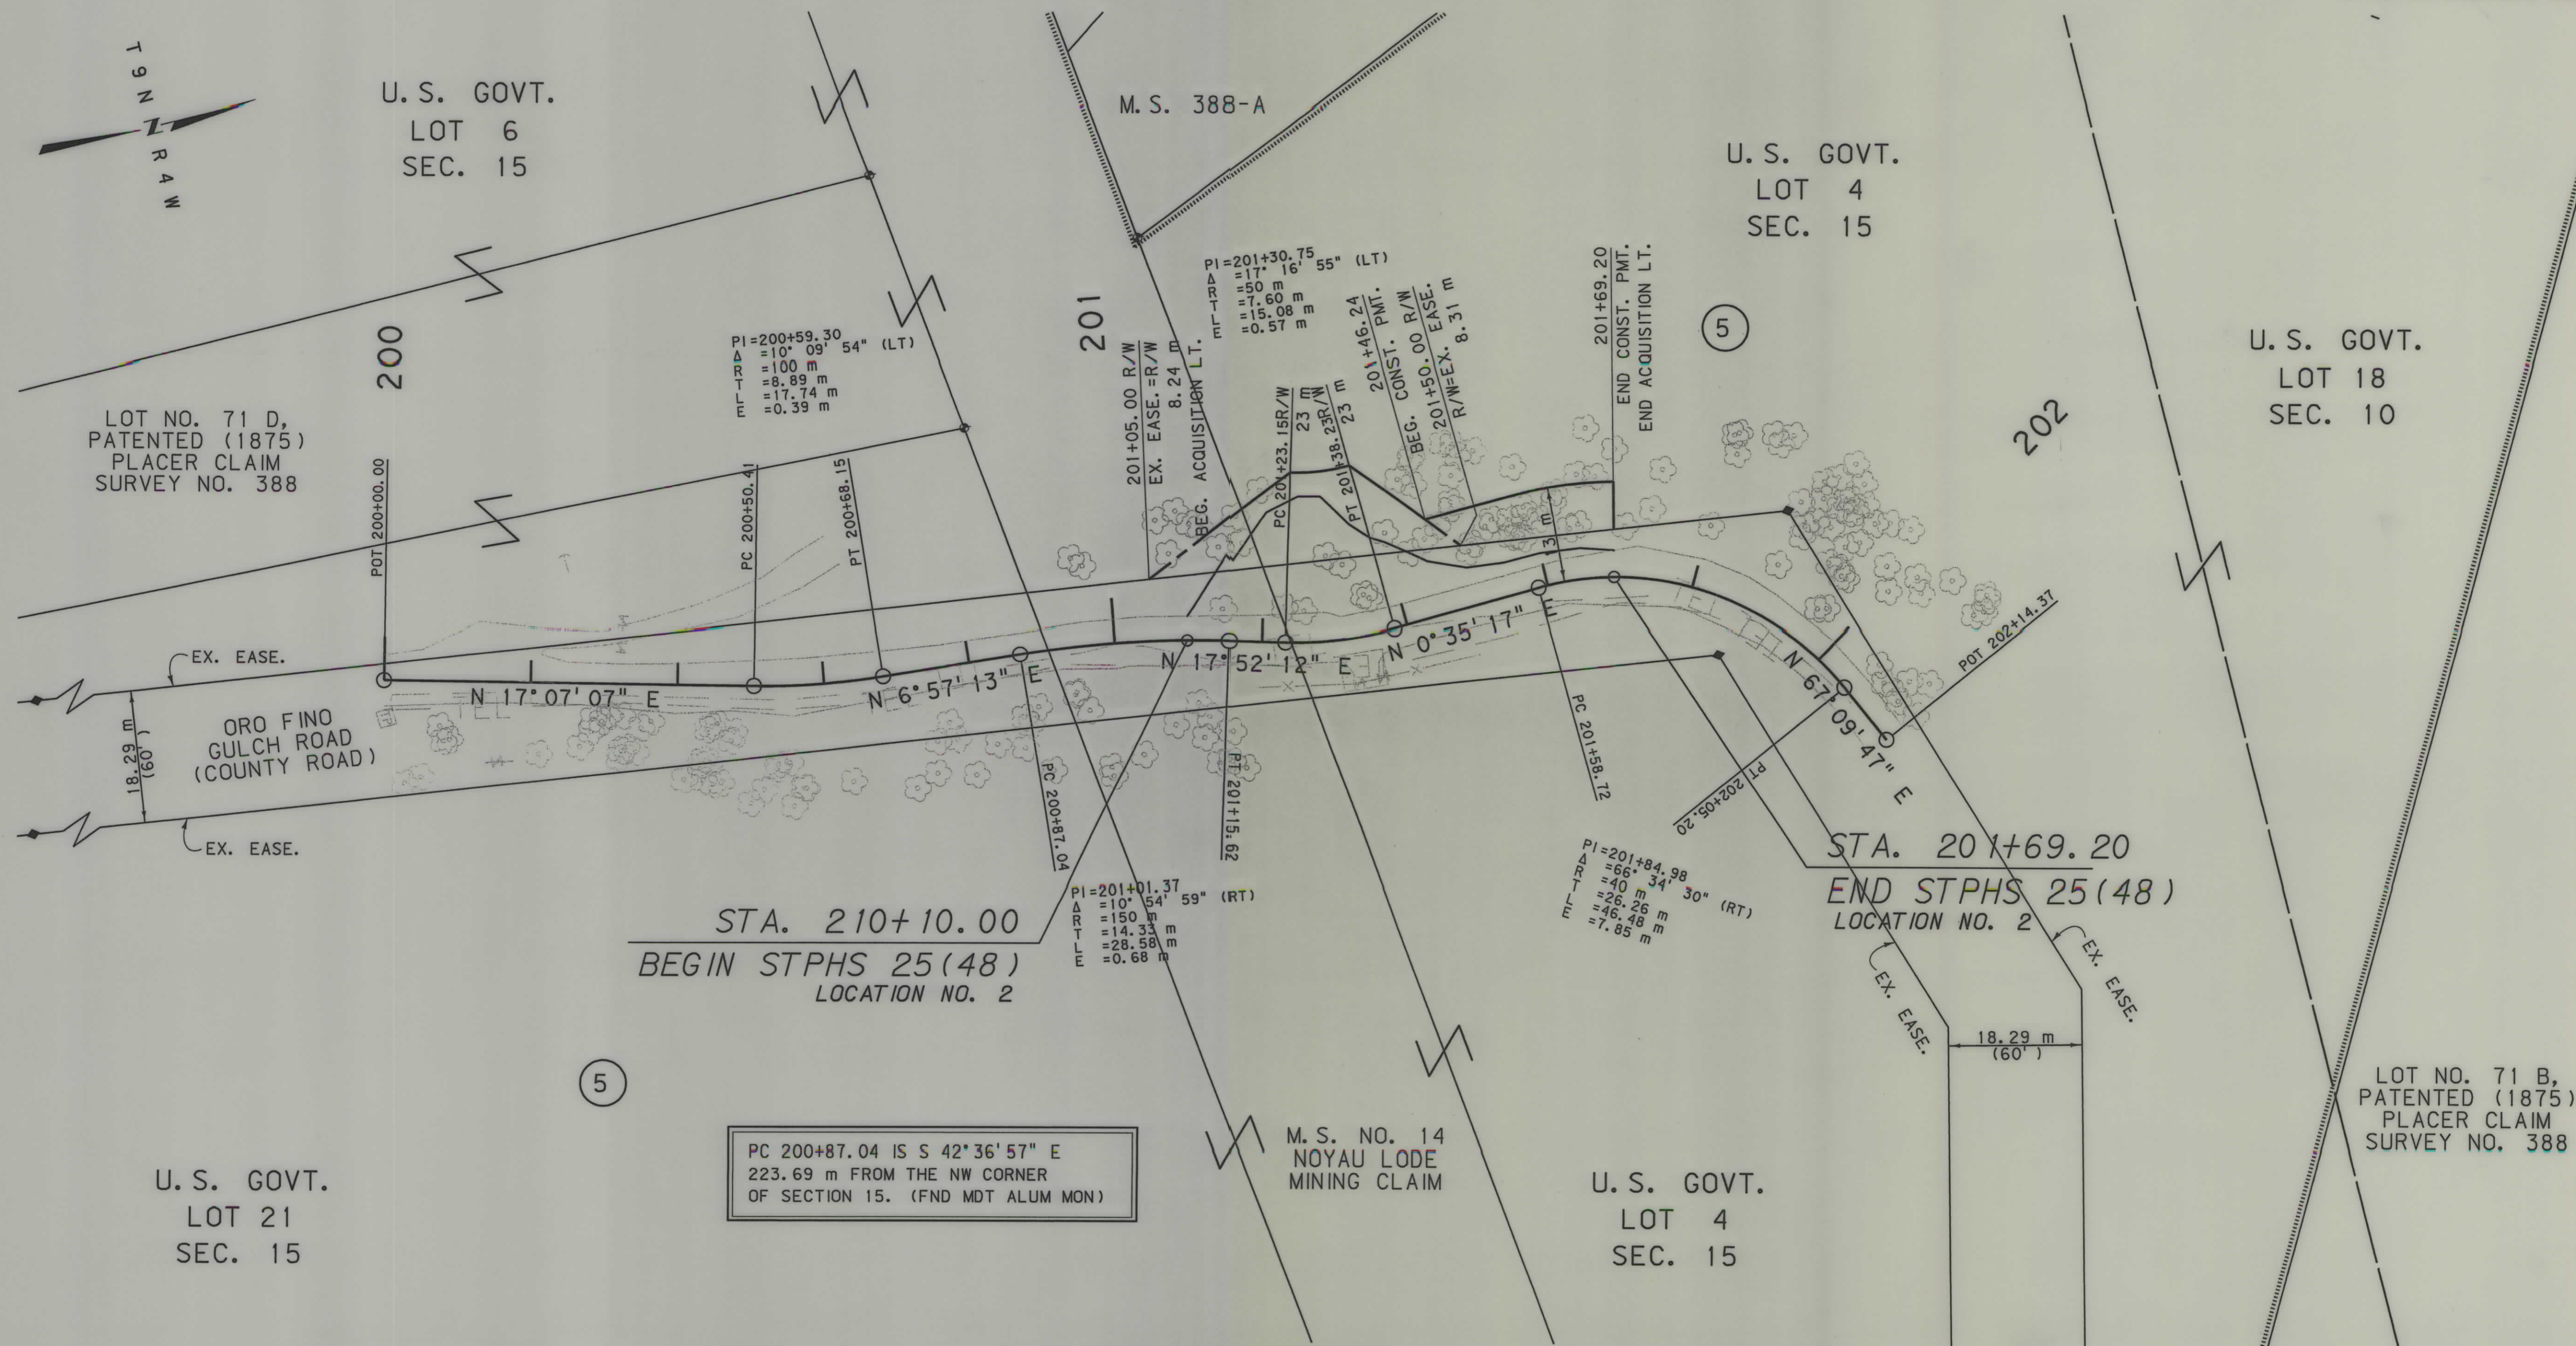

GRID STATE PLANE COORDINATES

THIS IS A STATE PLANE COORDINATE PROJECT.
ALL DIMENSIONS, DISTANCES AND AREAS ON THIS
PROJECT ARE GRID, EXCEPT FOR THE EXISTING
R/W WIDTH DIMENSION, WHICH IS RECORD. THE
COMBINATION SCALE FACTOR IS 0.99918972

FOR EXISTING R/W RETRACEMENT, SEE
C.O.S. NO. 3061268

- NOTES:
1. ALL MEASUREMENTS ARE METRIC EXCEPT AS NOTED
 2. THE PROPOSED R/W LINE WHERE A SPIRAL CURVE TRANSITION IS USED IS A CHORD RATHER THAN A CONCENTRIC CURVE.
 3. THE ENGLISH AREAS ARE FOR INFORMATIONAL PURPOSES ONLY.
 4. ALL STATIONS AND OFFSETS FOR R/W BREAKS ARE IN REFERENCE TO THE R/W BASELINE.

BACKSLOPE LIMITS INCLUDE ROUNDING	
CONSTRUCTION LIMITS:	CUT SECTION TOE OF FILL
FHWA/DOT APPROVAL 11-30-05	
MAP REVISED 2-10-06	

MONTANA
DEPARTMENT OF TRANSPORTATION
RIGHT OF WAY PLAN
LEWIS AND CLARK COUNTY
SCALE 1:500
0 25M 50M