

**PLANS
NOT
TO
SCALE**

MDT MONTANA DEPARTMENT OF TRANSPORTATION

MONTANA CADD


RDROW

C:\dgn\4717\roadrow01.dgn
11/17/2011
12:41:38 PM
NPS - U0679

SEE SHEET NO. 4 FOR OWNERSHIP NAMES, ADDRESSES, AREAS, ETC.

STATE	RIGHT OF WAY ID.	SHEET NO.	TOTAL SHEETS
MONTANA	STPHS 331-1(3)0	2	4
PROJECT NUMBER 4717-003			
2000 - GUARDRAIL - W OF BELT			

NOTE: THE EXISTING EASEMENT IS SHOWN INCORRECTLY. SEE PROJECT FAP 64-A A/K/A FAP 64.

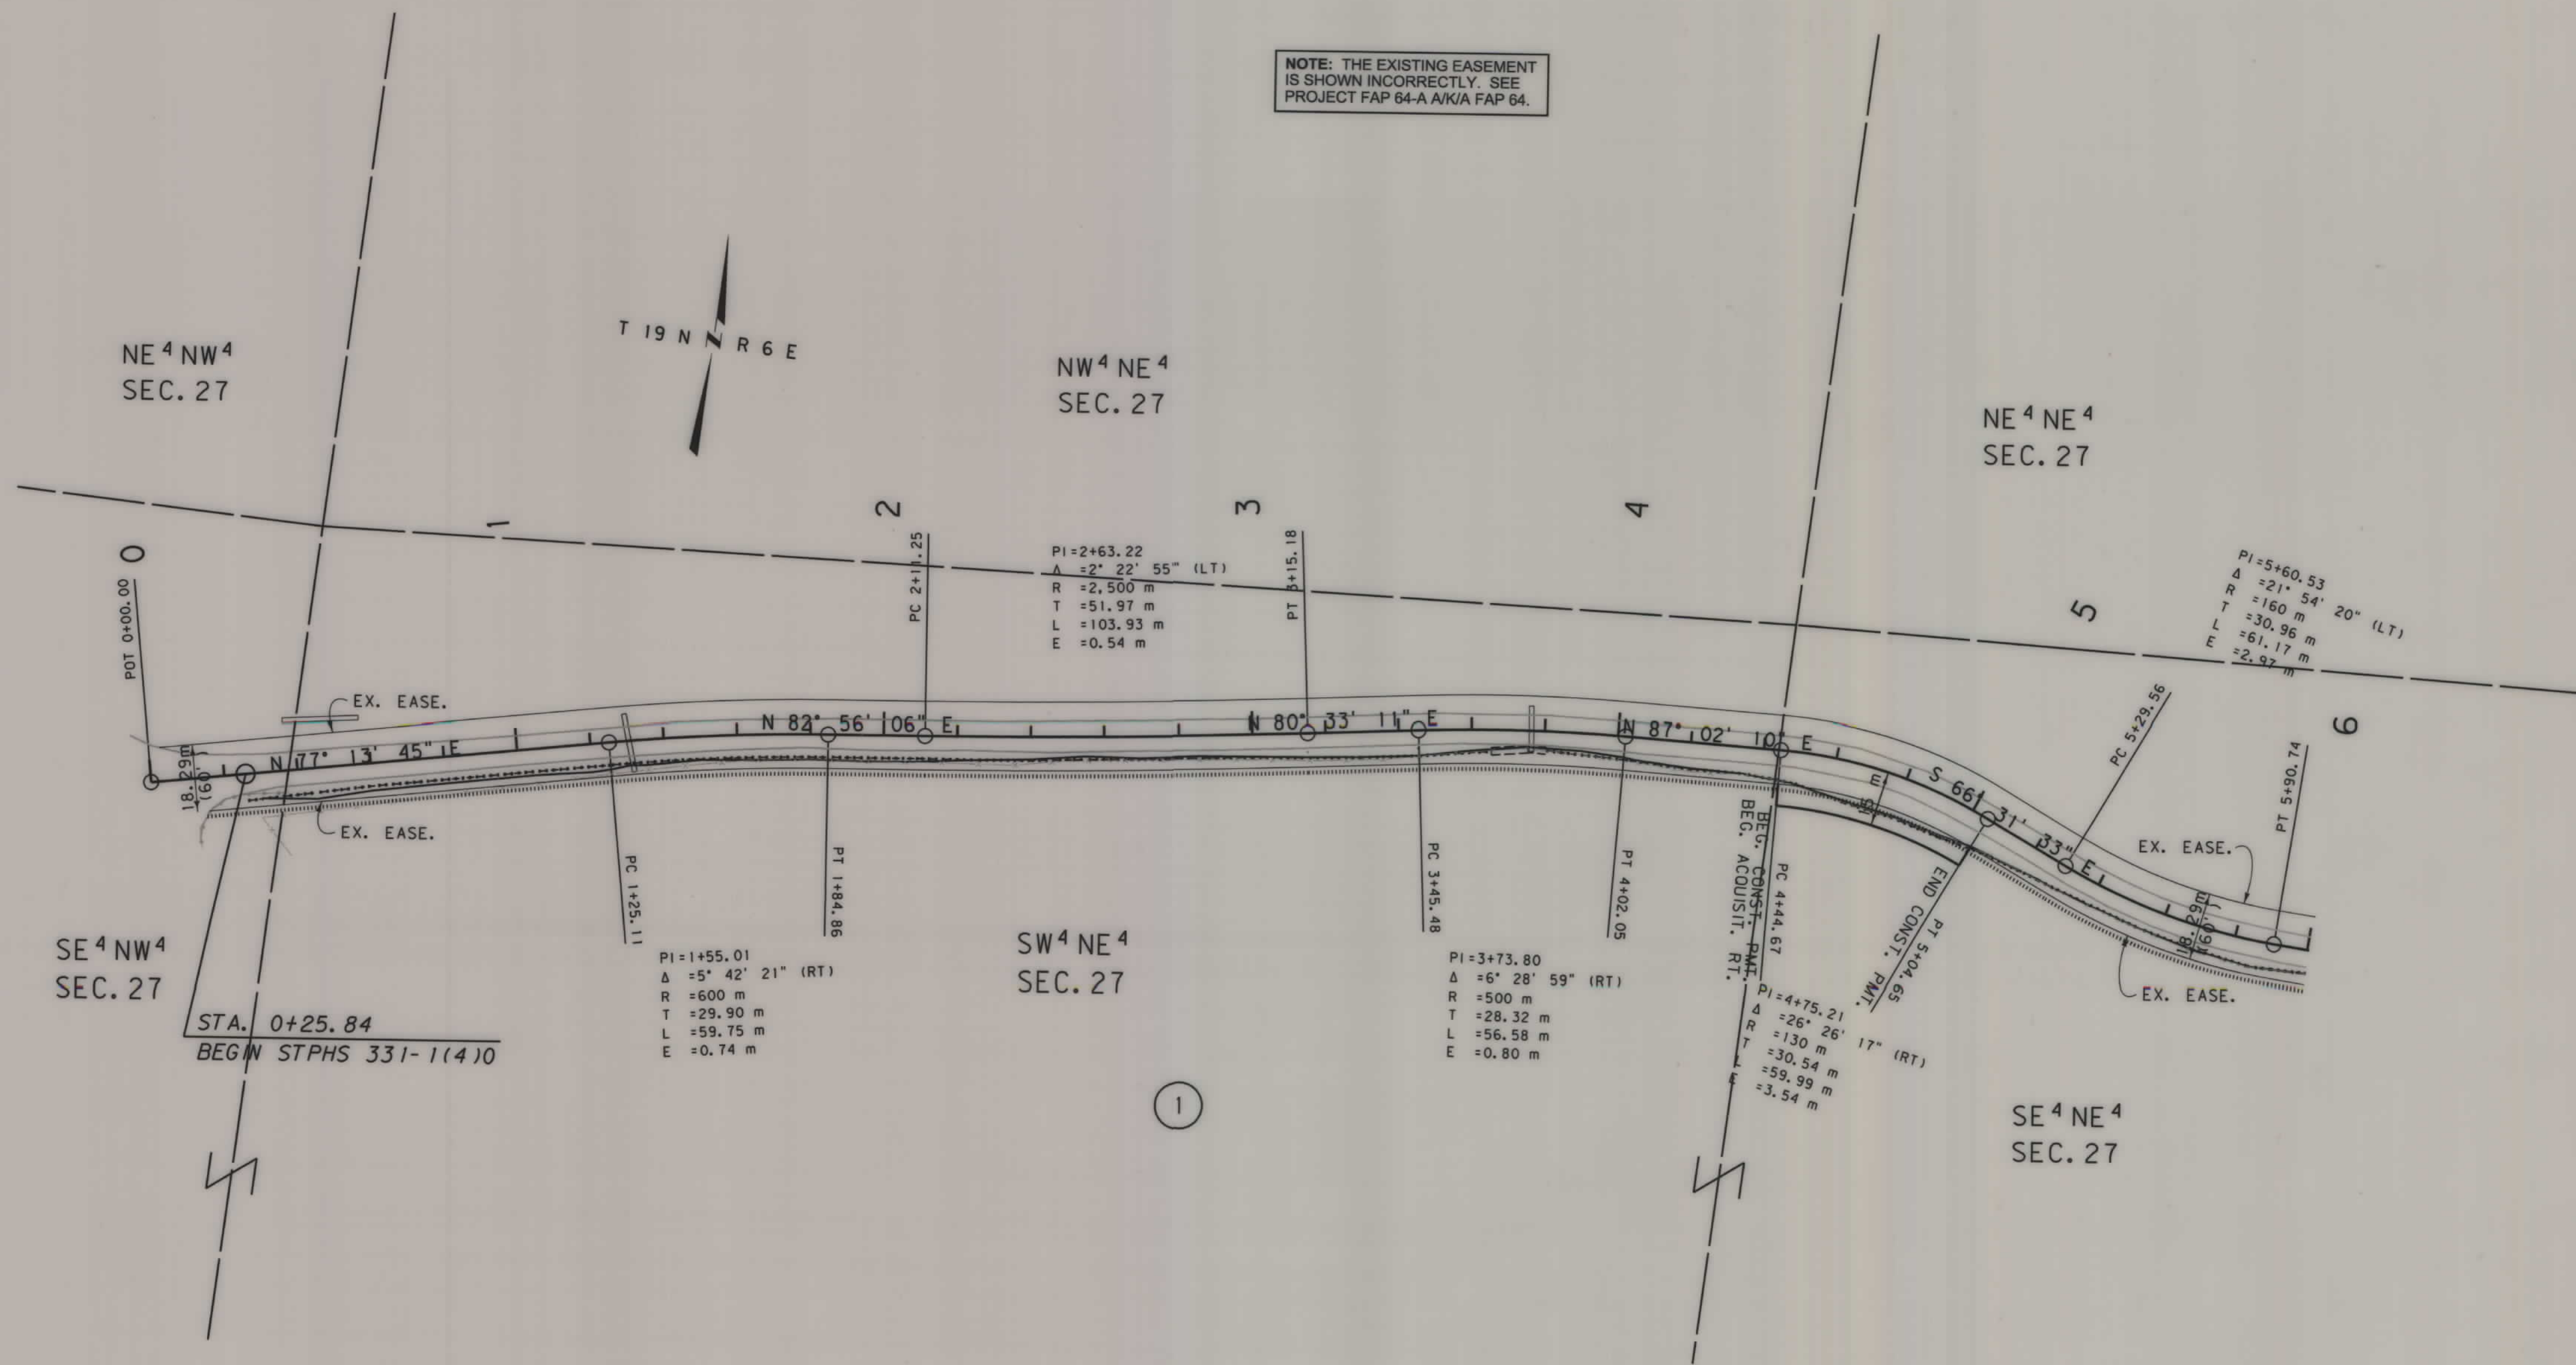


- NOTES:
1. ALL MEASUREMENTS ARE METRIC EXCEPT AS NOTED
 2. THE PROPOSED R/W LINE WHERE A SPIRAL CURVE TRANSITION IS USED IS A CHORD RATHER THAN A CONCENTRIC CURVE.
 3. THE ENGLISH AREAS ARE FOR INFORMATIONAL PURPOSES ONLY.
 4. ALL STATIONS AND OFFSETS FOR R/W BREAKS ARE IN REFERENCE TO THE R/W BASELINE.

BACKSLOPE LIMITS INCLUDE ROUNDING	CUT SECTION
CONSTRUCTION LIMITS:	TOE OF FILL
FHWA/DOT APPROVAL 10-13-04	
MAP REVISED	

MONTANA DEPARTMENT OF TRANSPORTATION
RIGHT OF WAY PLAN
CASCADE COUNTY
SCALE 1"=1000
0 50M 100M

SEE SHEET NO. 4 FOR OWNERSHIP NAMES, ADDRESSES, AREAS, ETC.

STATE	RIGHT OF WAY ID.	SHEET NO.	TOTAL SHEETS
MONTANA	STPHS 331-1(3)0	3	4
PROJECT NUMBER 4717-003			
2000 - GUARDRAIL - W OF BELT			

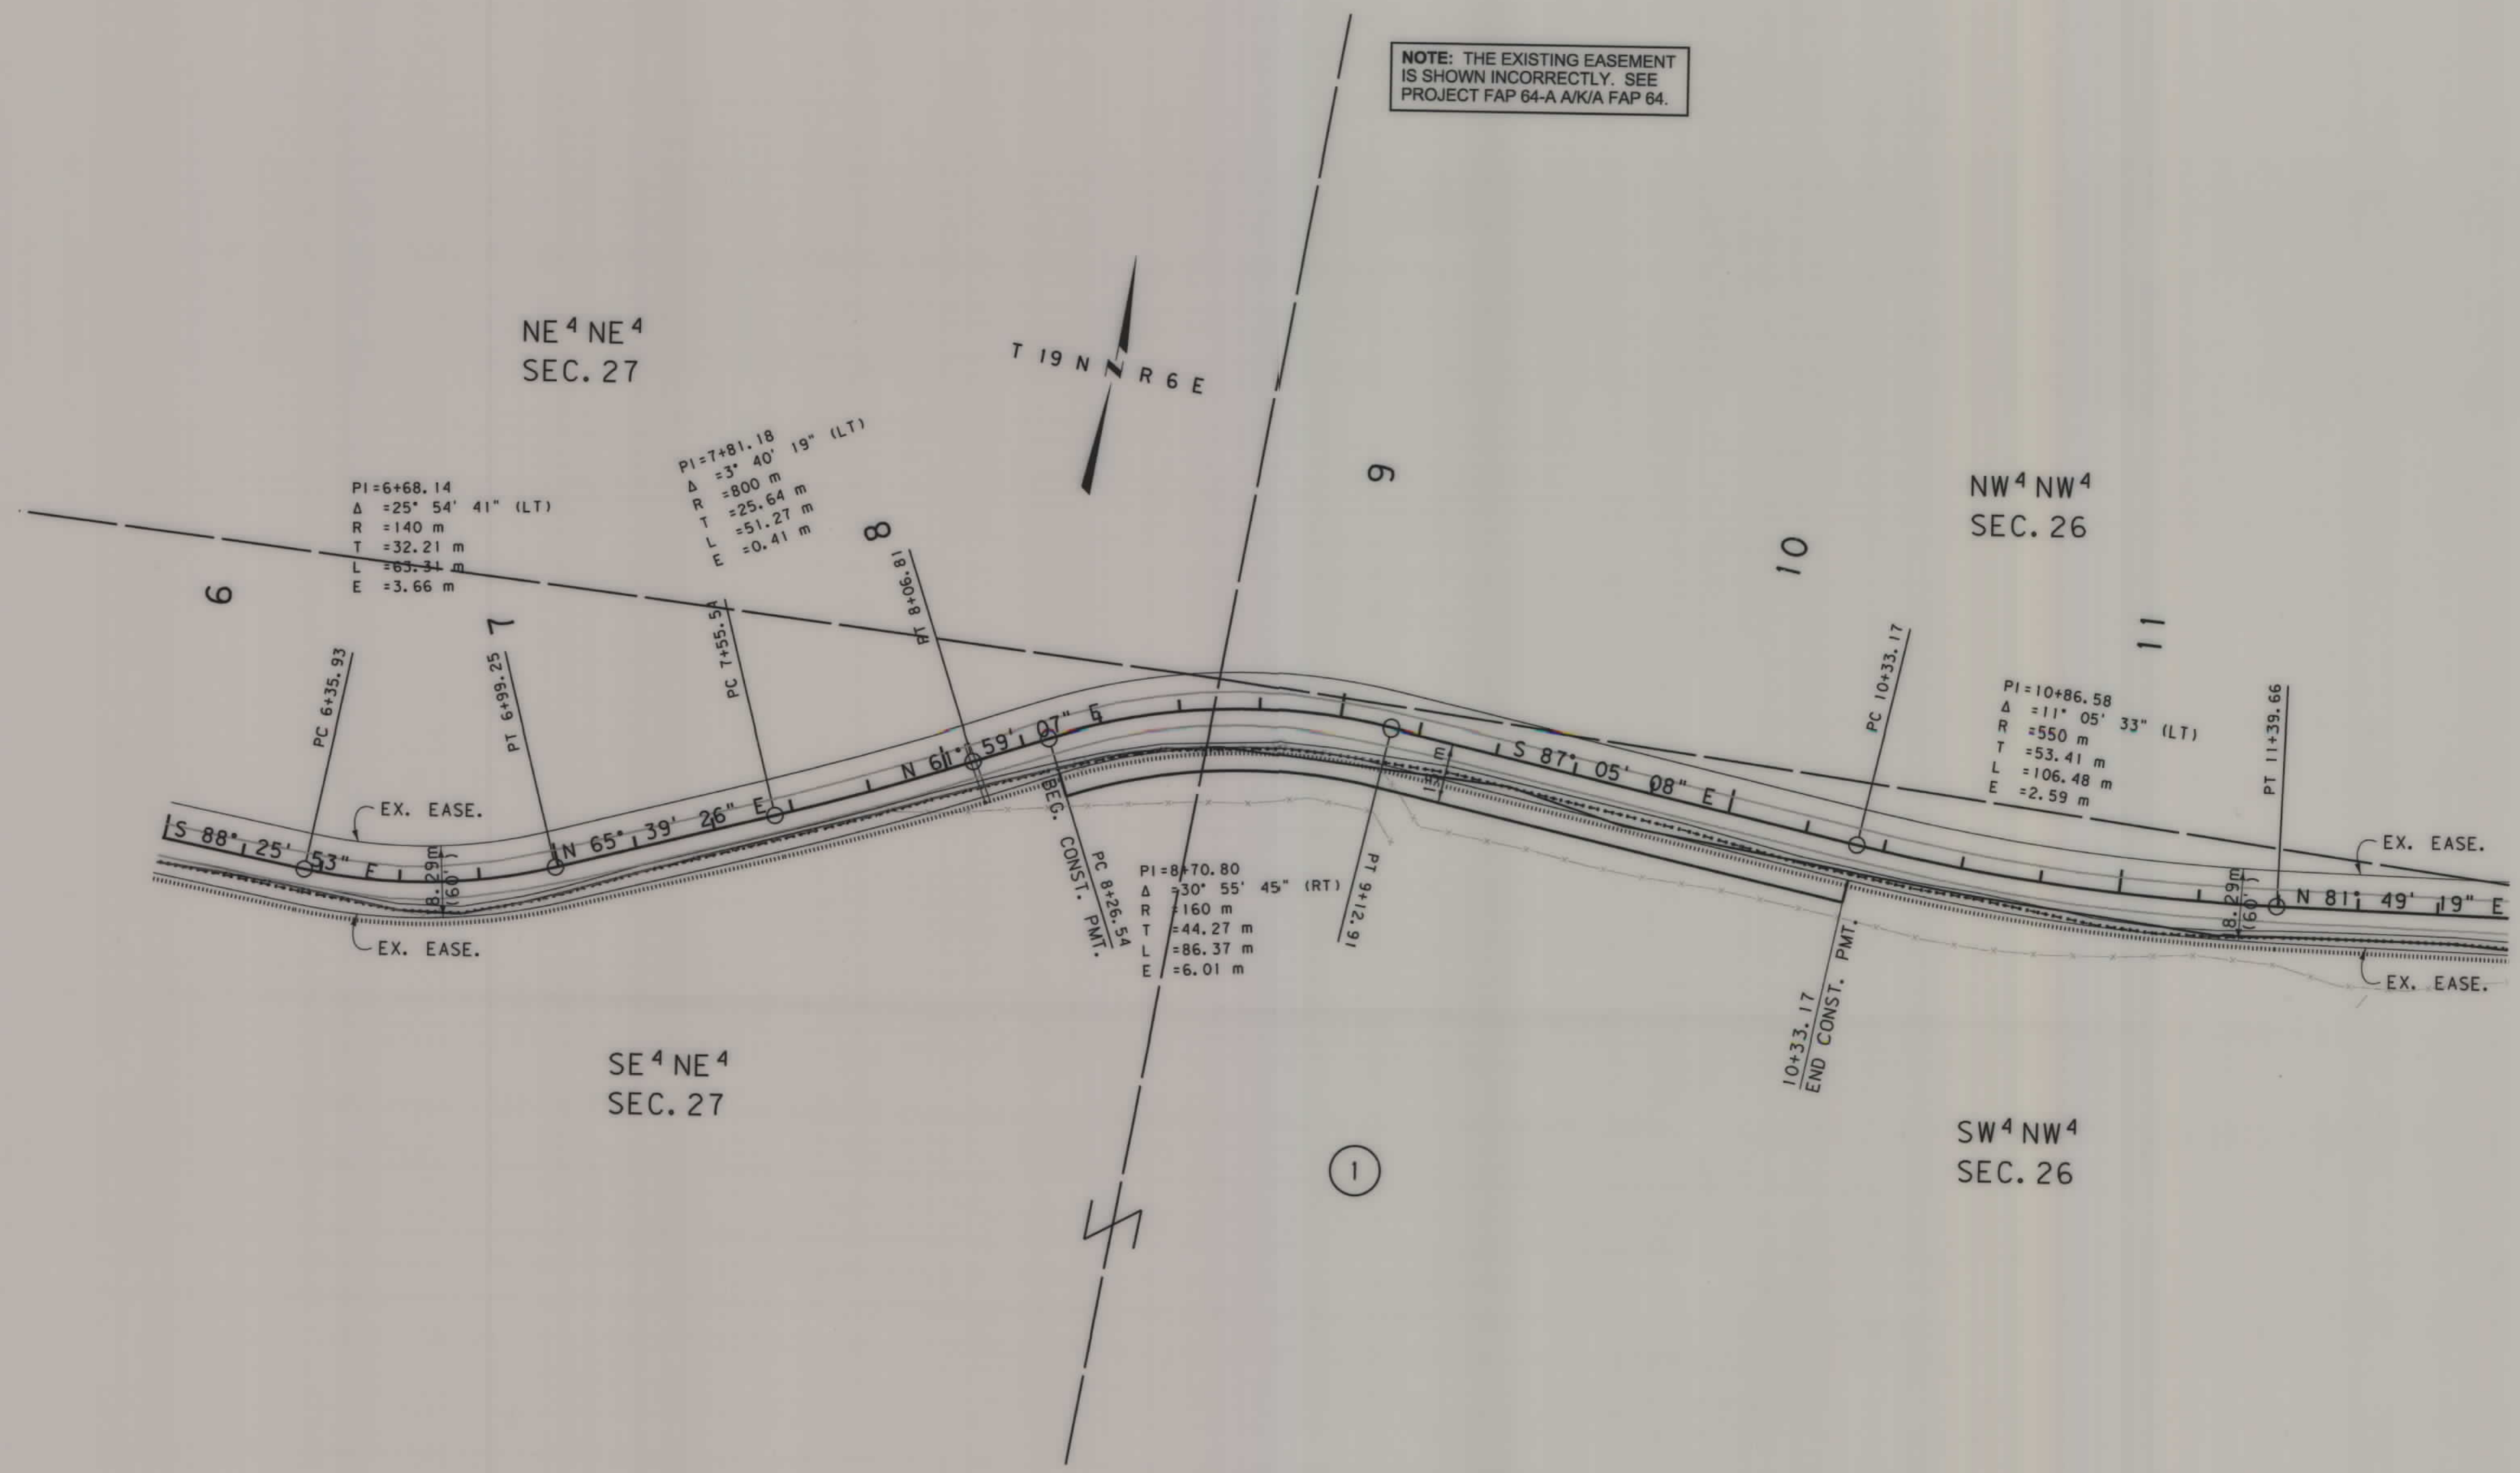



- NOTES: 1. ALL MEASUREMENTS ARE METRIC EXCEPT AS NOTED
2. THE PROPOSED R/W LINE WHERE A SPIRAL CURVE TRANSITION IS USED IS A CHORD RATHER THAN A CONCENTRIC CURVE.
3. THE ENGLISH AREAS ARE FOR INFORMATIONAL PURPOSES ONLY.
4. ALL STATIONS AND OFFSETS FOR R/W BREAKS ARE IN REFERENCE TO THE R/W BASELINE.

BACKSLOPE LIMITS INCLUDE ROUNDING	CUT SECTION
CONSTRUCTION LIMITS:	TOE OF FILL
FHWA/DOT APPROVAL	10-13-04
MAP REVISED	

MONTANA
DEPARTMENT OF TRANSPORTATION
RIGHT OF WAY PLAN
CASCADE COUNTY
SCALE 1"=1000
0 50M 100M

STATE	RIGHT OF WAY ID.	SHEET NO.	TOTAL SHEETS
MONTANA	STPHS 331-1(3)0	4	4
PROJECT NUMBER 4717-003			
2000 - GUARDRAIL - W OF BELT			

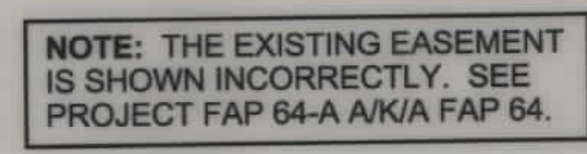

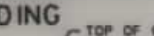BACKSLOPE LIMITS INCLUDE ROUNDING CONSTRUCTION LIMITS:	CUT SECTION TOE OF FILL	 TOP OF CUT DITCH BOTTOM
FHWA/DOT APPROVAL 10-13-04		
MAP REVISED		

MONTANA
DEPARTMENT OF TRANSPORTATION

RIGHT OF WAY PLAN
CASCADE COUNTY

SCALE 1"=1000'

A horizontal graphic scale bar with alternating black and white segments. It is marked with '0' at the left end, '500' in the middle, and '1000' at the right end.