


PLANS

NOT

TO

SCALE

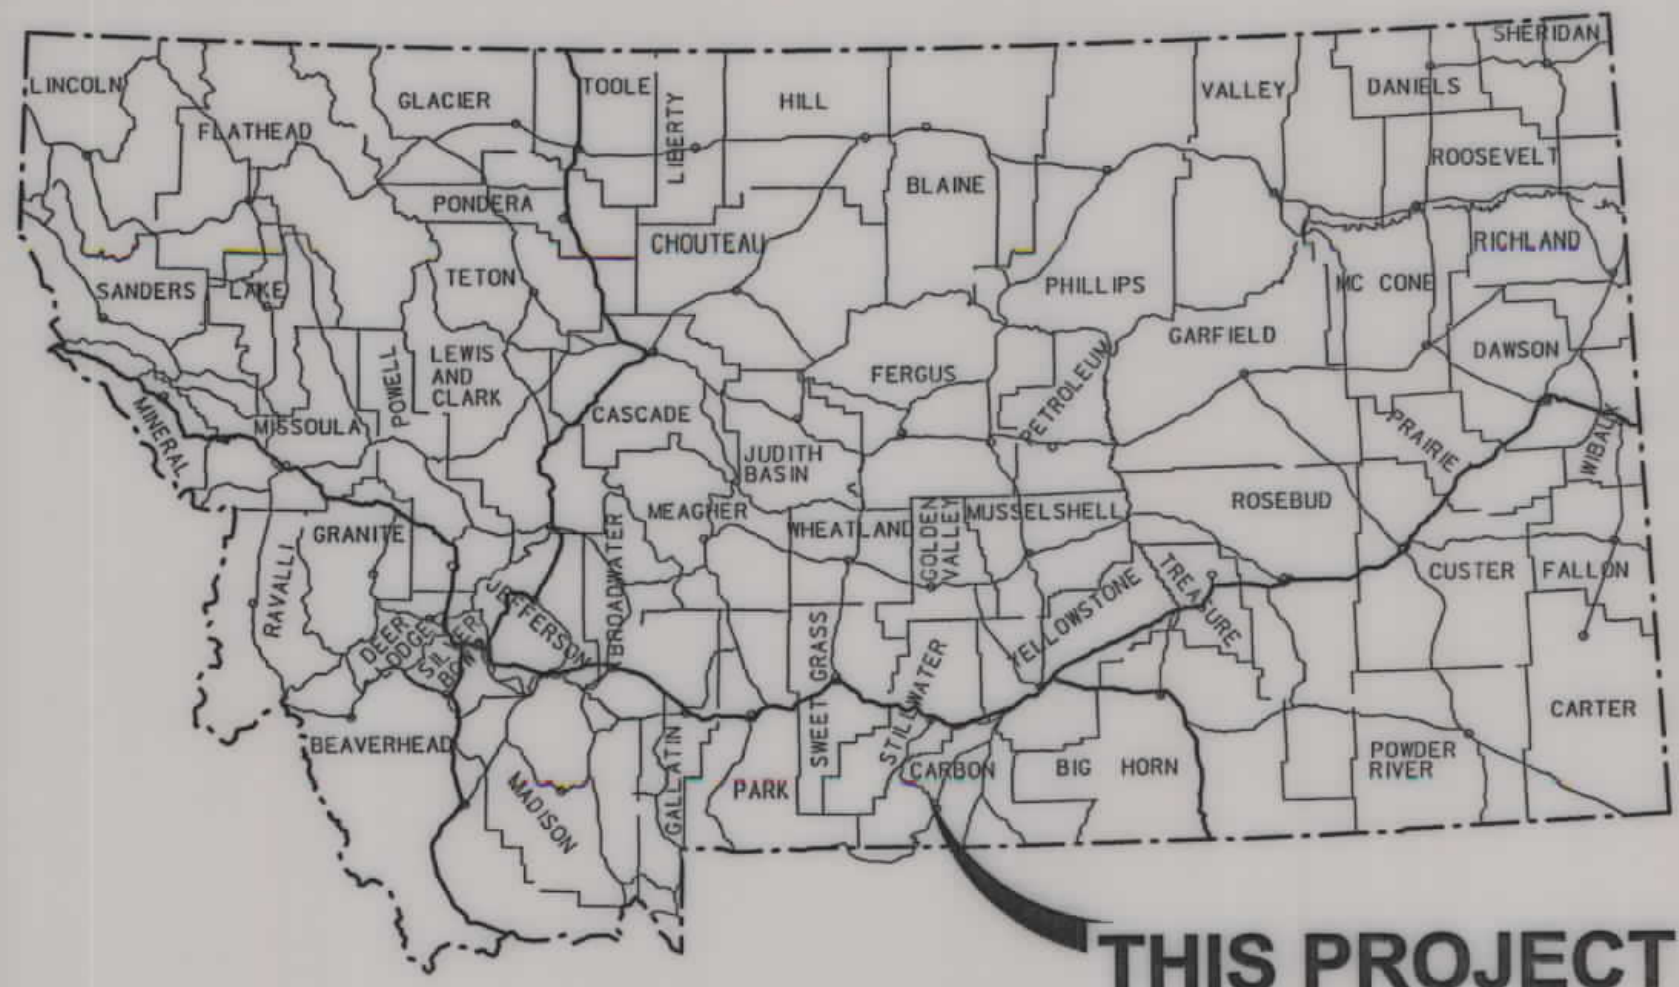

MONTANA DEPARTMENT OF TRANSPORTATION


STATE	RIGHT OF WAY ID.	SHEET	TOTAL
		NO.	SHEETS
MONTANA	HSIP 78-1(15)5	1	3
PROJECT NUMBER		4720-015	
2000-SFTY IMP-8KM NW RED LODGE			

RIGHT OF WAY PLAN OF FEDERAL AID PROJECT HSIP 78-1(15)5 2000-SFTY IMP-8KM NW RED LODGE CARBON COUNTY

0.97 Kilometers


CONVENTIONAL SIGNS

- PROPOSED RIGHT OF WAY LINE
- EXISTING RIGHT OF WAY LINE
- RAILROAD RIGHT OF WAY LINE
- RIGHT OF WAY BASELINE
- STK'D CENTERLINE
- SECTION LINE
- OWNERSHIP BOUNDARY
- FULL ACCESS CONTROL
- LIMITED ACCESS CONTROL
- EXISTING ACCESS CONTROL
- PRESENT TRAVELED WAY (P.T.W.)
- FENCE LINE
- EXISTING GUARDRAIL
- PROPOSED GUARDRAIL
- GATE IN FENCE
- CATTLE GUARD: EXIST. - PROPOSED
- SECTION CORNER
- 1/4 SECTION CORNER
- CLOSING CORNER
- MEANDER CORNER
- CENTER OF SECTION
- RIGHT OF WAY MONUMENT
- PROPERTY CORNER PIN
- POWER POLE IN PLACE
- TELEPHONE POLE IN PLACE
- TELEGRAPH POLE IN PLACE
- LIGHT POLE
- PROPOSED CULVERT
- EXISTING CULVERT
- OUTLET DITCH
- INLET DITCH
- EXISTING DITCH
- CHANNEL CHANGES
- DITCH BLOCK
- RIPRAP
- BRIDGES
- RAILROADS
- PARCEL NUMBERS
- APPROACH: EXIST.- PROPOSED

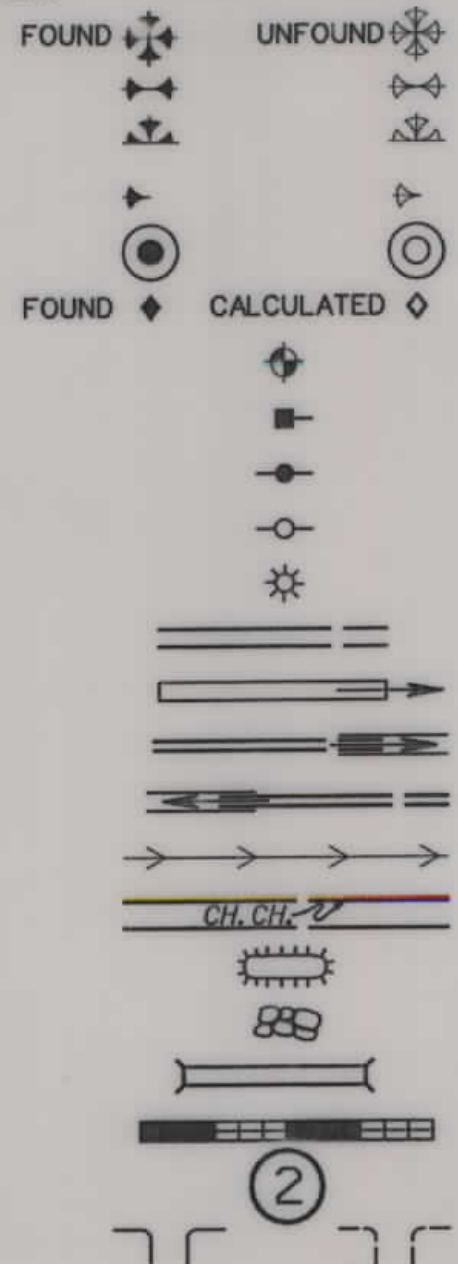

ASSOCIATED PROJECT
ID.
STPHS 78-1(7)5 P.E

RELATED PROJECTS
S 289(2)

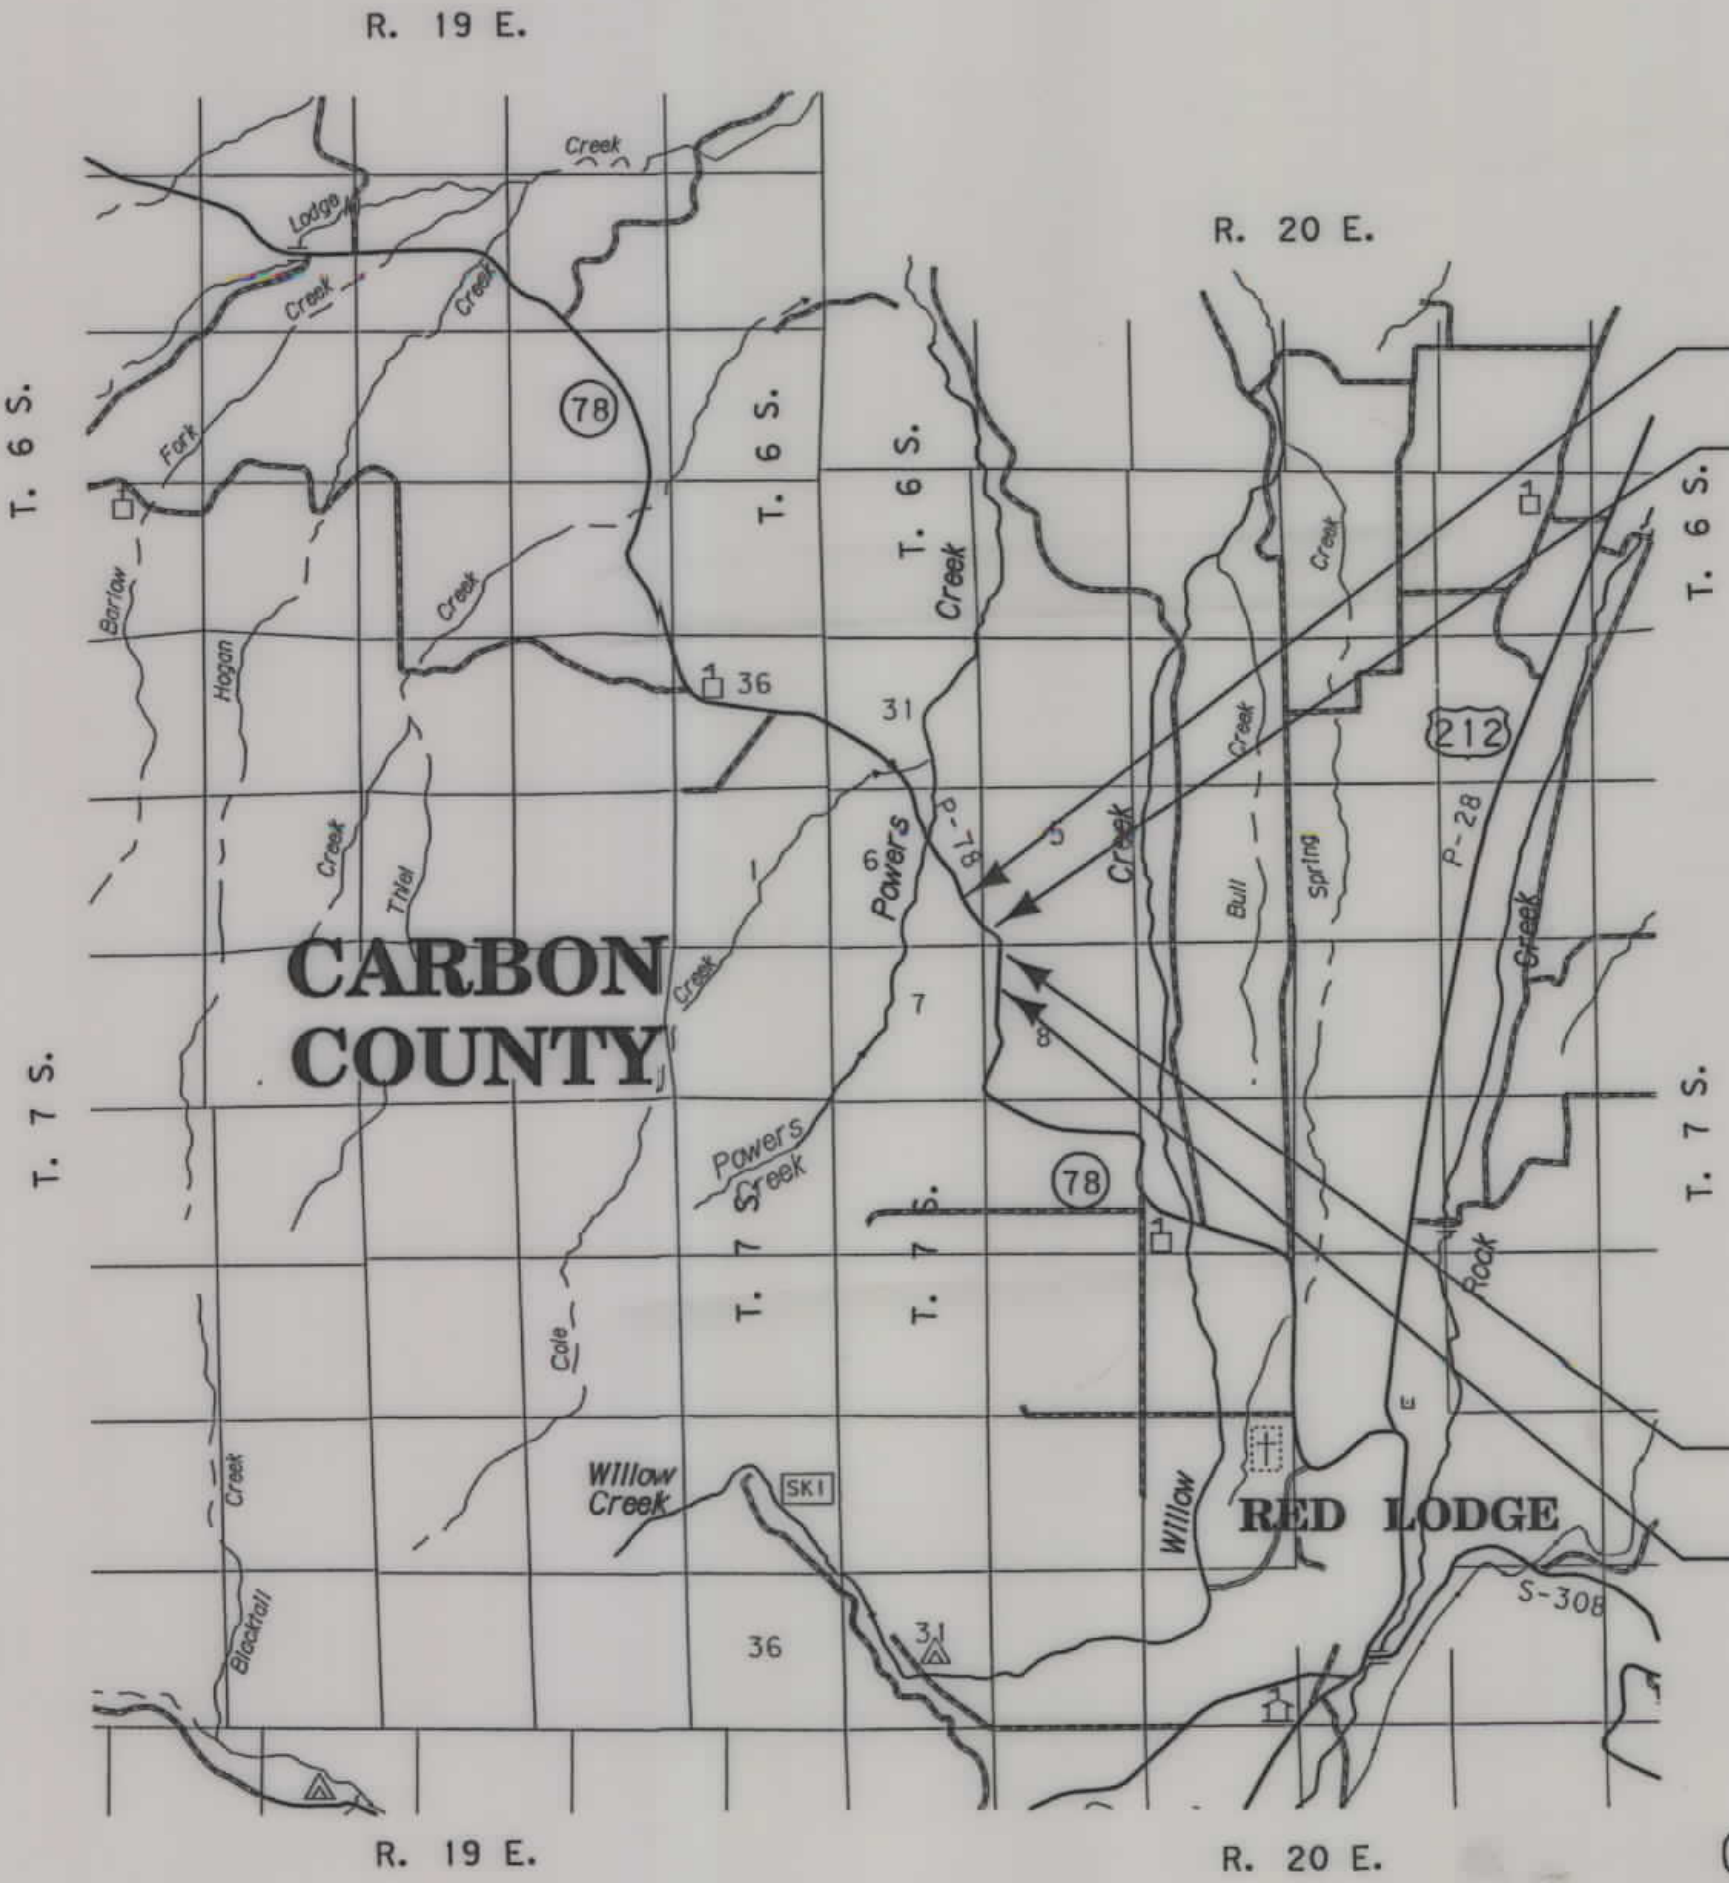

STA. 19+58.85 END CONNECTION
STA. 309+87.25 ON FAS 289(2) (ENGLISH) =
STA. 19+28.85 END HSIP 78-1(10)5 (METRIC)
STA. 278+79.36 ON FAS 289(2) (ENGLISH) =
STA. 10+00.00 BEG. HSIP 78-1(10)5 (METRIC)
STA. 9+70.00 BEGIN CONNECTION

SEE SHEET NO. 2,3 FOR OWNERSHIP
NAMES, ADDRESSES, AREAS, ETC.

THIS CONTRACT
RP 5.2 TO RP 5.7

A CONTROLLED ACCESS FACILITY

CONTROLLED ACCESS RESOLUTION IS RECORDED IN
INSTRUMENT FILE NO. 323130 OFFICIAL RECORDS
OF CARBON COUNTY, MONTANA

GRID STATE PLANE COORDINATES

THIS IS A STATE PLANE COORDINATE PROJECT.
ALL DIMENSIONS, DISTANCES AND AREAS ON THIS
PROJECT ARE GRID, EXCEPT FOR THE EXISTING
R/W WIDTH DIMENSION, WHICH IS RECORD. THE
COMBINATION SCALE FACTOR IS 0.99961552

NOTES: 1. ALL MEASUREMENTS ARE METRIC EXCEPT AS NOTED

FOR EXISTING R/W RETRACEMENT, SEE
C. O. S. NO. 2146RE

RDROW

MONTANA
CADD

3
2

FHWAMDT APPROVAL	6-1-05
MAP REVISED	

OWNERSHIP																				
PARCEL	NAME	ADDRESS	TOTAL	AREA	GROSS R/W	AREA	EX. EASE. AREA		NET		AREA	REMAINDER				CONST. PMT. AREA		EASE. AREA		SHEET NO.
			METRIC	ENGLISH	METRIC	ENGLISH	METRIC	ENGLISH	METRIC	ENGLISH	LEFT		RIGHT		METRIC	ENGLISH	METRIC	ENGLISH		
											METRIC	ENGLISH	METRIC	ENGLISH						
1	PALISADES LIVESTOCK, LLC	10560 9 TH ST. N., ST. PETERSBURG, FL 33716		SEE SHEET 3															2 & 3	
2	PALISADES LIVESTOCK, LLC	10560 9 TH ST. N., ST. PETERSBURG, FL 33716		SEE SHEET 3															2 & 3	

STATE	RIGHT OF WAY ID.	SHEET NO.	TOTAL SHEETS
MONTANA	HSIP 78-1(15)5	2	3
PROJECT NUMBER		4720-015	

2000-SFTY-IMP-8KM NW RED LODGE


- (1) FARM FIELD APPROACH FOR AGRICULTURAL USE ONLY
(2) ROAD APPROACH LOCATIONS FIXED
* JOINT USE WITH OTHER PARCEL AT SAME STATION

RIGHT-OF-WAY COORDINATE ASCII FILES

R/W BREAK COORDS: 4720ROBRK001.TXT
R/W BASELINE COORDS: 4720ROBAS001.TXT
ALL FILES ARE LOCATED ON THE CADD SERVER
IN THE RO DIRECTORY, UNDER PROJECT: 4720

ROAD APPROACHES					
PARCELS SERVED	SIDE	FARM FIELD (1), (2)	PRIVATE (2)	PUBLIC	
		STATION	STATION	SIDE	STATION
1	LT	12+55			
2	RT	15+62			

RDROW

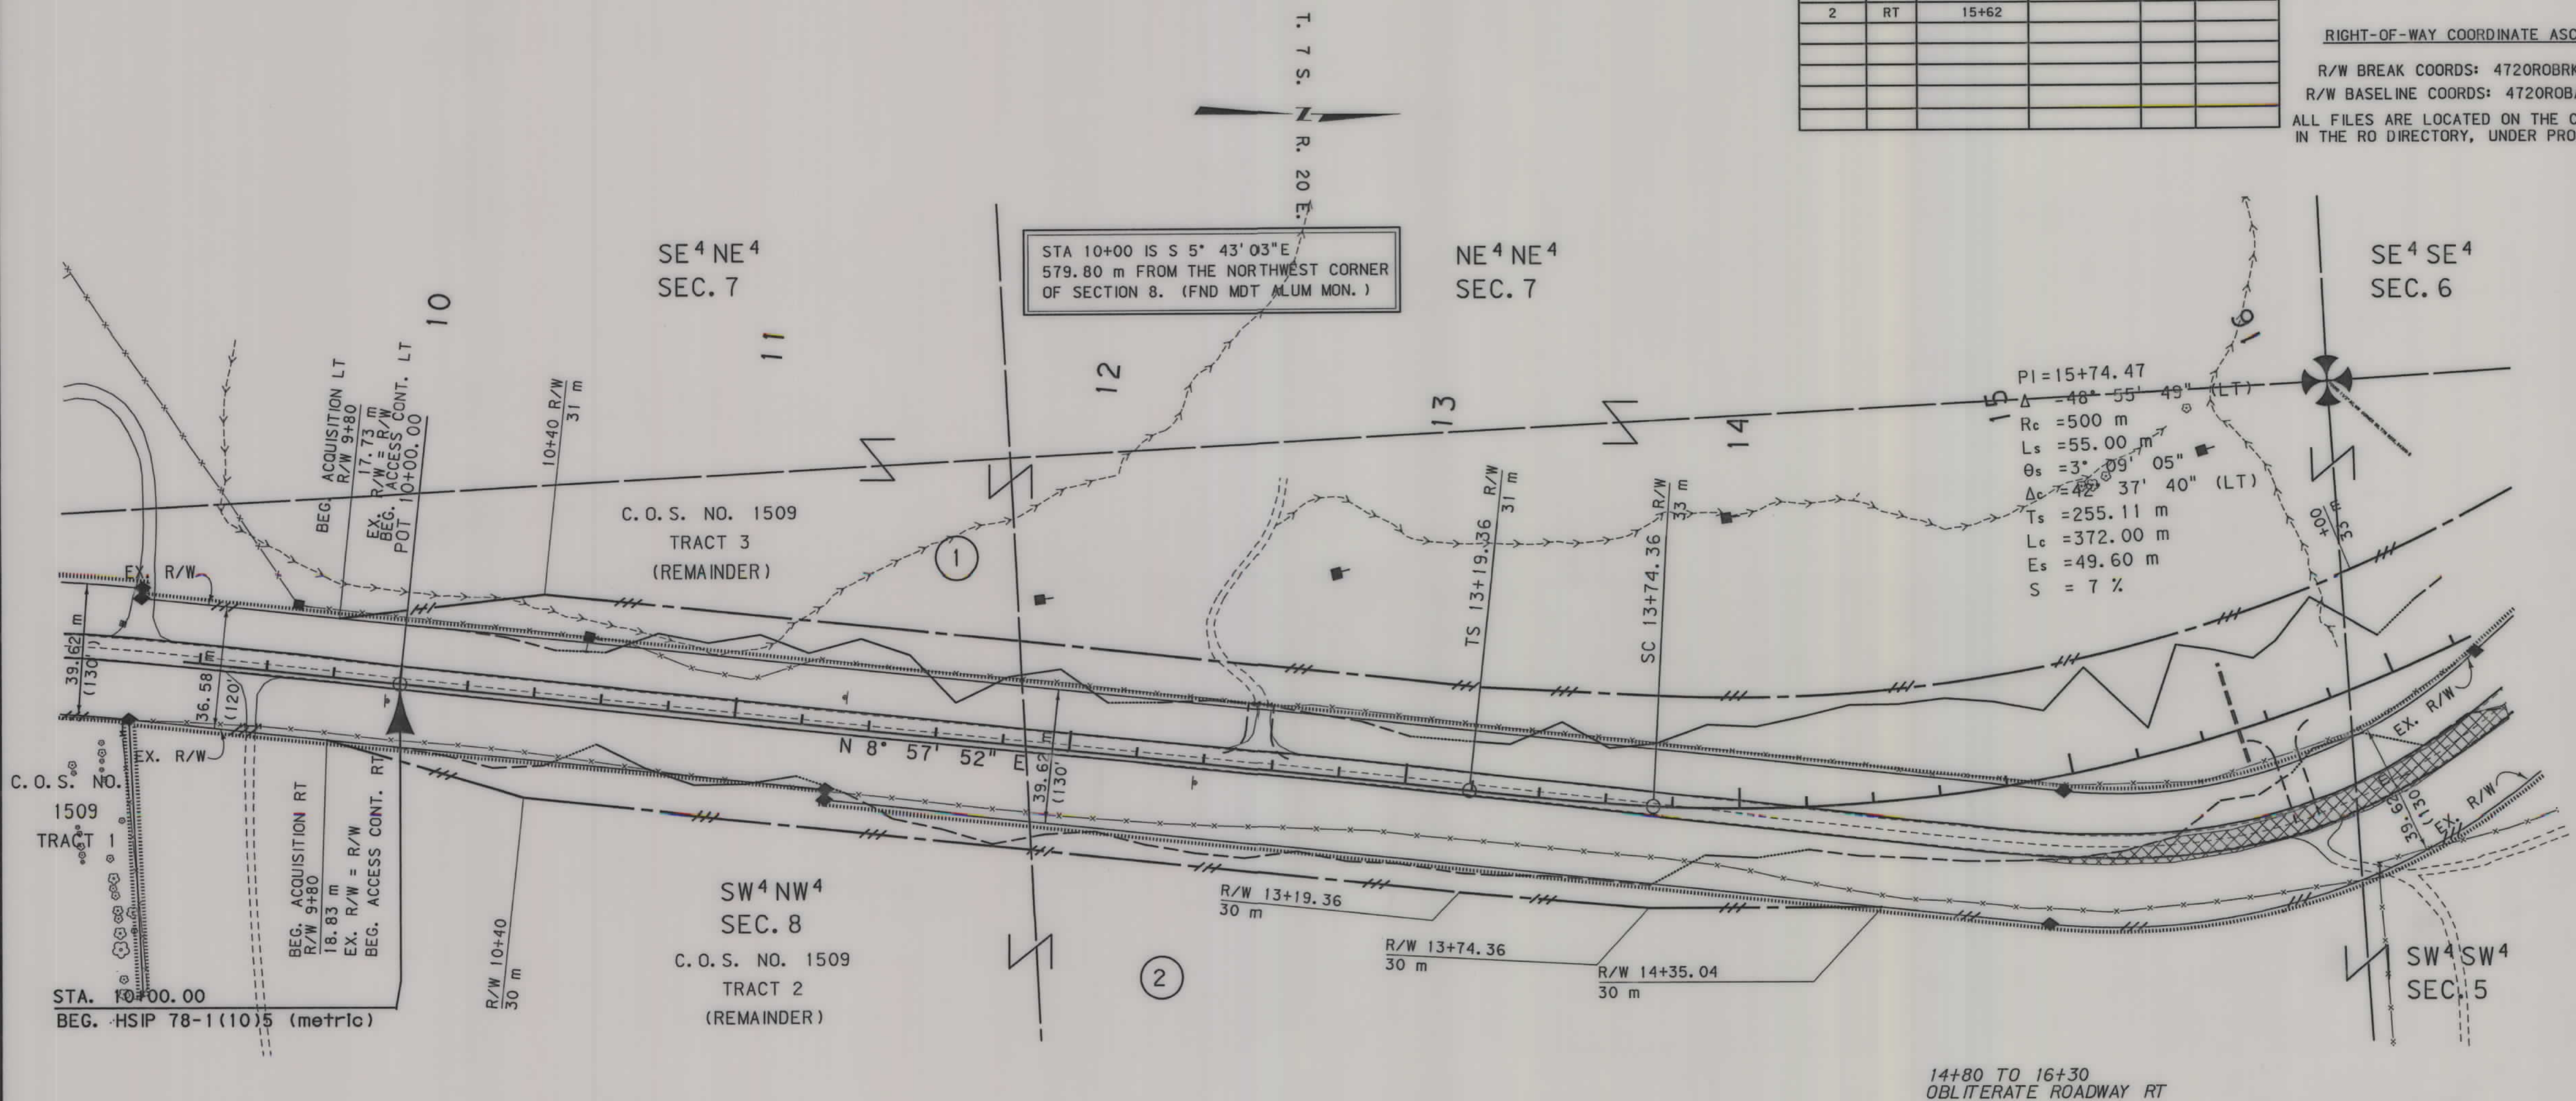

GRID STATE PLANE COORDINATES

THIS IS A STATE PLANE COORDINATE PROJECT.
ALL DIMENSIONS, DISTANCES AND AREAS ON THIS
PROJECT ARE GRID, EXCEPT FOR THE EXISTING
R/W WIDTH DIMENSION, WHICH IS RECORD. THE
COMBINATION SCALE FACTOR IS 0.99961552

FOR EXISTING R/W RETRACEMENT, SEE
C.O.S. NO. 2146RE

NW⁴NW⁴
SEC. 8

- NOTES: 1. ALL MEASUREMENTS ARE METRIC EXCEPT AS NOTED
2. THE PROPOSED R/W LINE WHERE A SPIRAL CURVE
TRANSITION IS USED IS A CHORD RATHER THAN A
CONCENTRIC CURVE.
3. THE ENGLISH AREAS ARE FOR INFORMATIONAL
PURPOSES ONLY.
4. ALL STATIONS AND OFFSETS FOR R/W BREAKS ARE
IN REFERENCE TO THE R/W BASELINE.

14+80 TO 16+30
OBLITERATE ROADWAY RT

BACKSLOPE LIMITS INCLUDE ROUNDING	
CONSTRUCTION LIMITS:	CUT SECTION TOE OF FILL
FHWA/DOT APPROVAL 6-1-05	
MAP REVISED	

MONTANA
DEPARTMENT OF TRANSPORTATION

RIGHT OF WAY PLAN
CARBON COUNTY
SCALE 1:1000

0 50M 100M




RDROW

4720-015-001.DGN
7/10/2006
11:41:55 AM
3
1

OWNERSHIP																		STATE	RIGHT OF WAY ID.	SHEET NO.	TOTAL SHEETS
PARCEL	NAME	ADDRESS	TOTAL AREA		GROSS R/W AREA		EX. EASE. AREA		NET AREA		REMAINDER				CONST. PMT. AREA		EASE. AREA		SHEET NO.		
			METRIC	ENGLISH	METRIC	ENGLISH	METRIC	ENGLISH	METRIC	ENGLISH	LEFT		RIGHT		METRIC	ENGLISH	METRIC	ENGLISH			
1	PALISADES LIVESTOCK, LLC	10560 9 TH ST. N., ST. PETERSBURG, FL 33716			1.696 ha	4.19 AC			1.696 ha	4.19 AC									2 & 3		
2	PALISADES LIVESTOCK, LLC	10560 9 TH ST. N., ST. PETERSBURG, FL 33716			0.548 ha	1.35 AC			0.548 ha	1.35 AC									2 & 3		

2000-SFTY-IMP-8KM NW RED LODGE

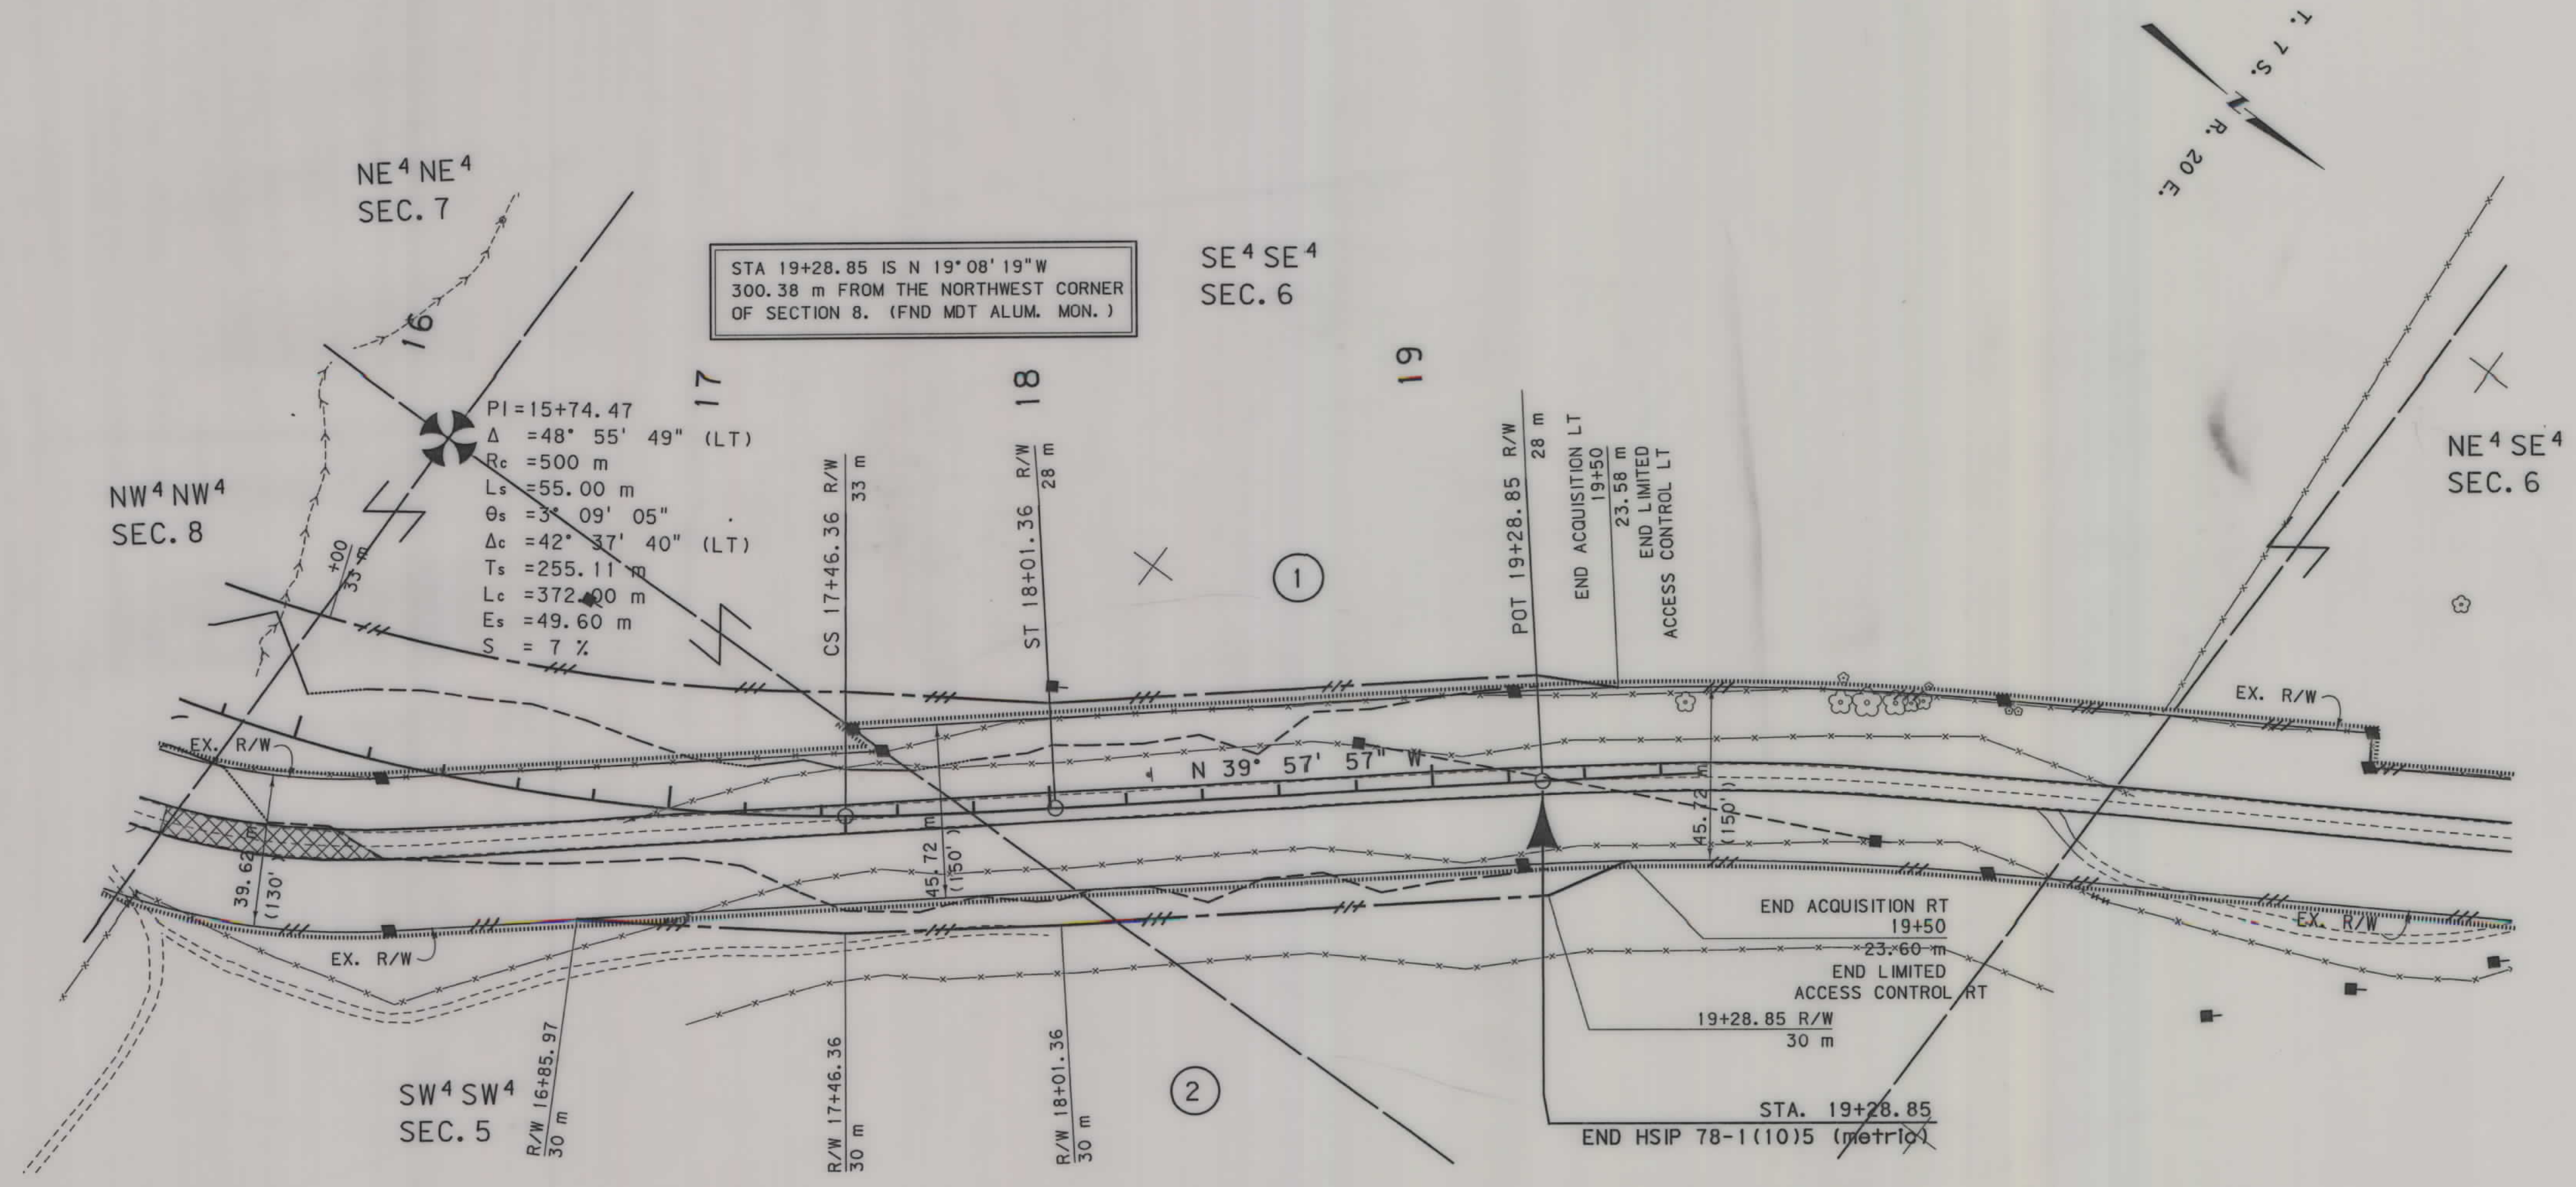

GRID STATE PLANE COORDINATES

THIS IS A STATE PLANE COORDINATE PROJECT. ALL DIMENSIONS, DISTANCES AND AREAS ON THIS PROJECT ARE GRID, EXCEPT FOR THE EXISTING R/W WIDTH DIMENSION, WHICH IS RECORD. THE COMBINATION SCALE FACTOR IS 0.99961552

FOR EXISTING R/W RETRACEMENT, SEE C.O.S. NO. 2146RE

- NOTES:
1. ALL MEASUREMENTS ARE METRIC EXCEPT AS NOTED
 2. THE PROPOSED R/W LINE WHERE A SPIRAL CURVE TRANSITION IS USED IS A CHORD RATHER THAN A CONCENTRIC CURVE.
 3. THE ENGLISH AREAS ARE FOR INFORMATIONAL PURPOSES ONLY.
 4. ALL STATIONS AND OFFSETS FOR R/W BREAKS ARE IN REFERENCE TO THE R/W BASELINE.

BACKSLOPE LIMITS INCLUDE ROUNDING
CONSTRUCTION LIMITS:

CUT SECTION
TOE OF CUT
TOE OF FILL

FHWA/DOT APPROVAL 6-1-05

MAP REVISED

MONTANA
DEPARTMENT OF TRANSPORTATION

RIGHT OF WAY PLAN
CARBON COUNTY
SCALE 1:1000

0 50M 100M