


PLANS

NOT

TO

SCALE

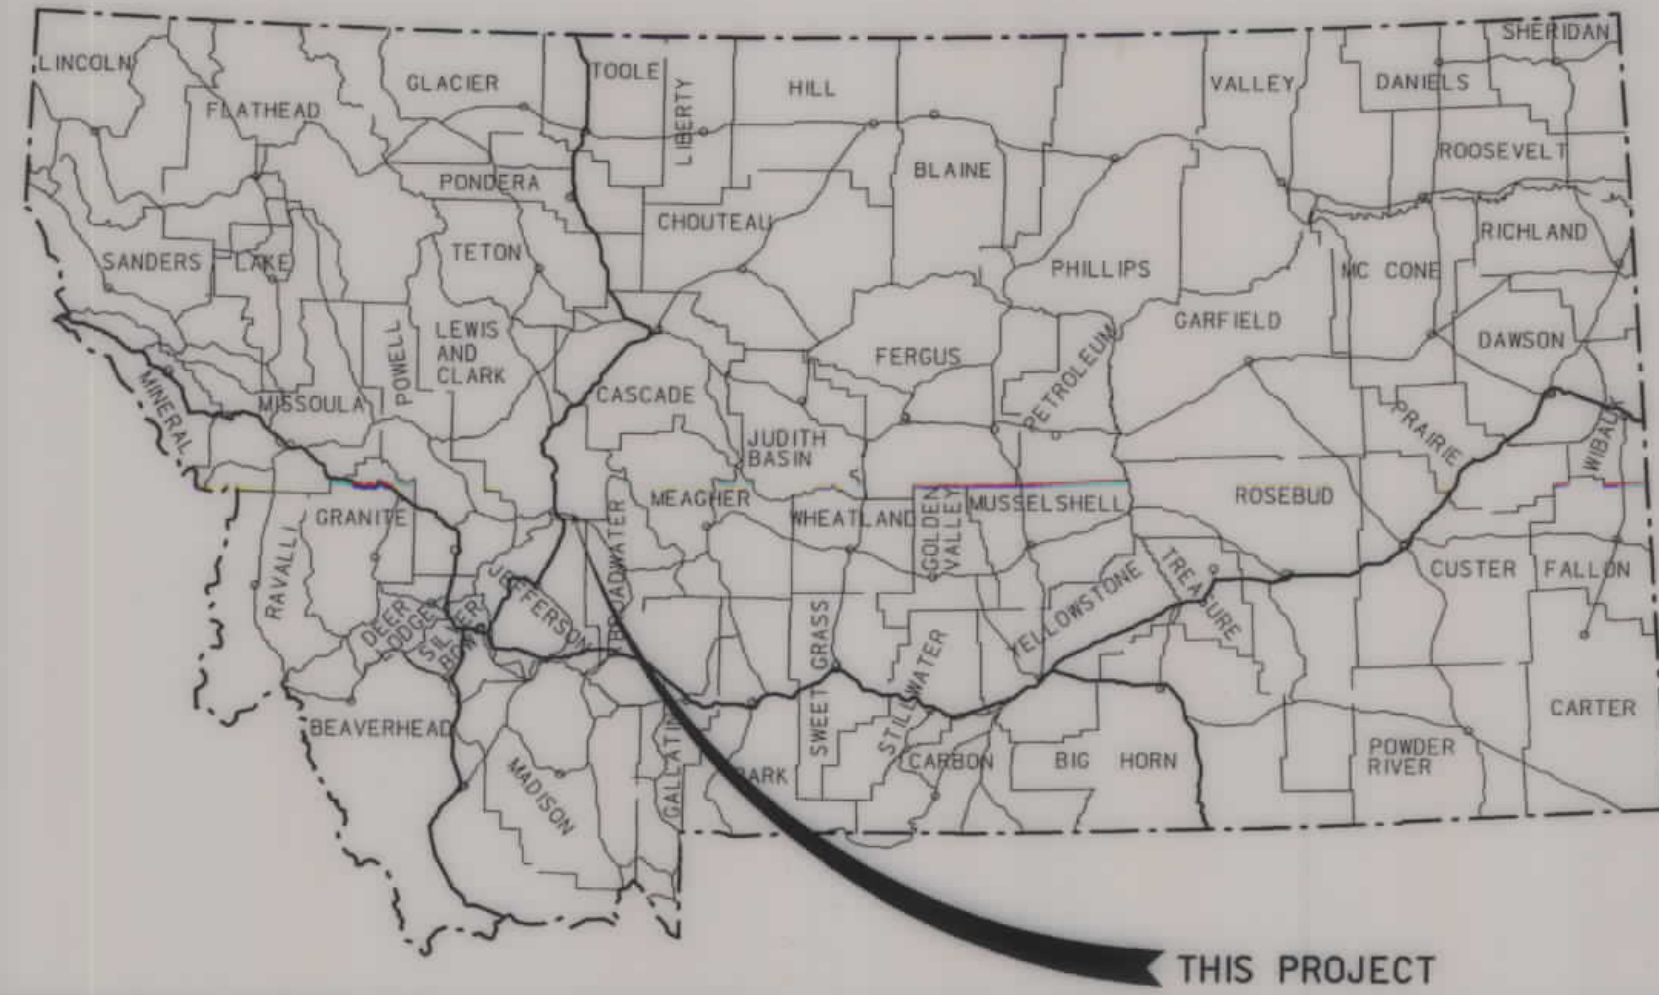

MONTANA DEPARTMENT OF TRANSPORTATION

STATE	RIGHT OF WAY ID.	SHEET NO.	TOTAL SHEETS
MONTANA	HSIP 25(60)	1	4
PROJECT NUMBER 4724-060			
2000-SFTY-WYLIE DR-N EAST HLNA			

RIGHT OF WAY PLAN OF FEDERAL AID PROJECT HSIP 25(60) 2000-SFTY-WYLIE DR-N EAST HLNA LEWIS AND CLARK COUNTY

1.3 Kilometers


CONVENTIONAL SIGNS

- PROPOSED RIGHT OF WAY LINE
- EXISTING RIGHT OF WAY LINE
- RAILROAD RIGHT OF WAY LINE
- RIGHT OF WAY BASELINE
- STK'D CENTERLINE
- SECTION LINE
- OWNERSHIP BOUNDARY
- FULL ACCESS CONTROL
- LIMITED ACCESS CONTROL
- EXISTING ACCESS CONTROL
- PRESENT TRAVELED WAY (P.T.W.)
- FENCE LINE
- EXISTING GUARDRAIL
- PROPOSED GUARDRAIL
- GATE IN FENCE
- CATTLE GUARD: EXIST. - PROPOSED
- SECTION CORNER
- 1/4 SECTION CORNER
- CLOSING CORNER
- MEANDER CORNER
- CENTER OF SECTION
- RIGHT OF WAY MONUMENT
- PROPERTY CORNER PIN
- POWER POLE IN PLACE
- TELEPHONE POLE IN PLACE
- TELEGRAPH POLE IN PLACE
- LIGHT POLE
- PROPOSED CULVERT
- EXISTING CULVERT
- OUTLET DITCH
- INLET DITCH
- EXISTING DITCH
- CHANNEL CHANGES
- DITCH BLOCK
- RIPRAP
- BRIDGES
- RAILROADS
- PARCEL NUMBERS
- APPROACH: EXIST.- PROPOSED

ASSOCIATED PROJECT ID.
STPHS 25(37) PE

RELATED PROJECTS
S 232(1)

FHWAMDT APPROVAL 1-30-07
MAP REVISED 10-15-08

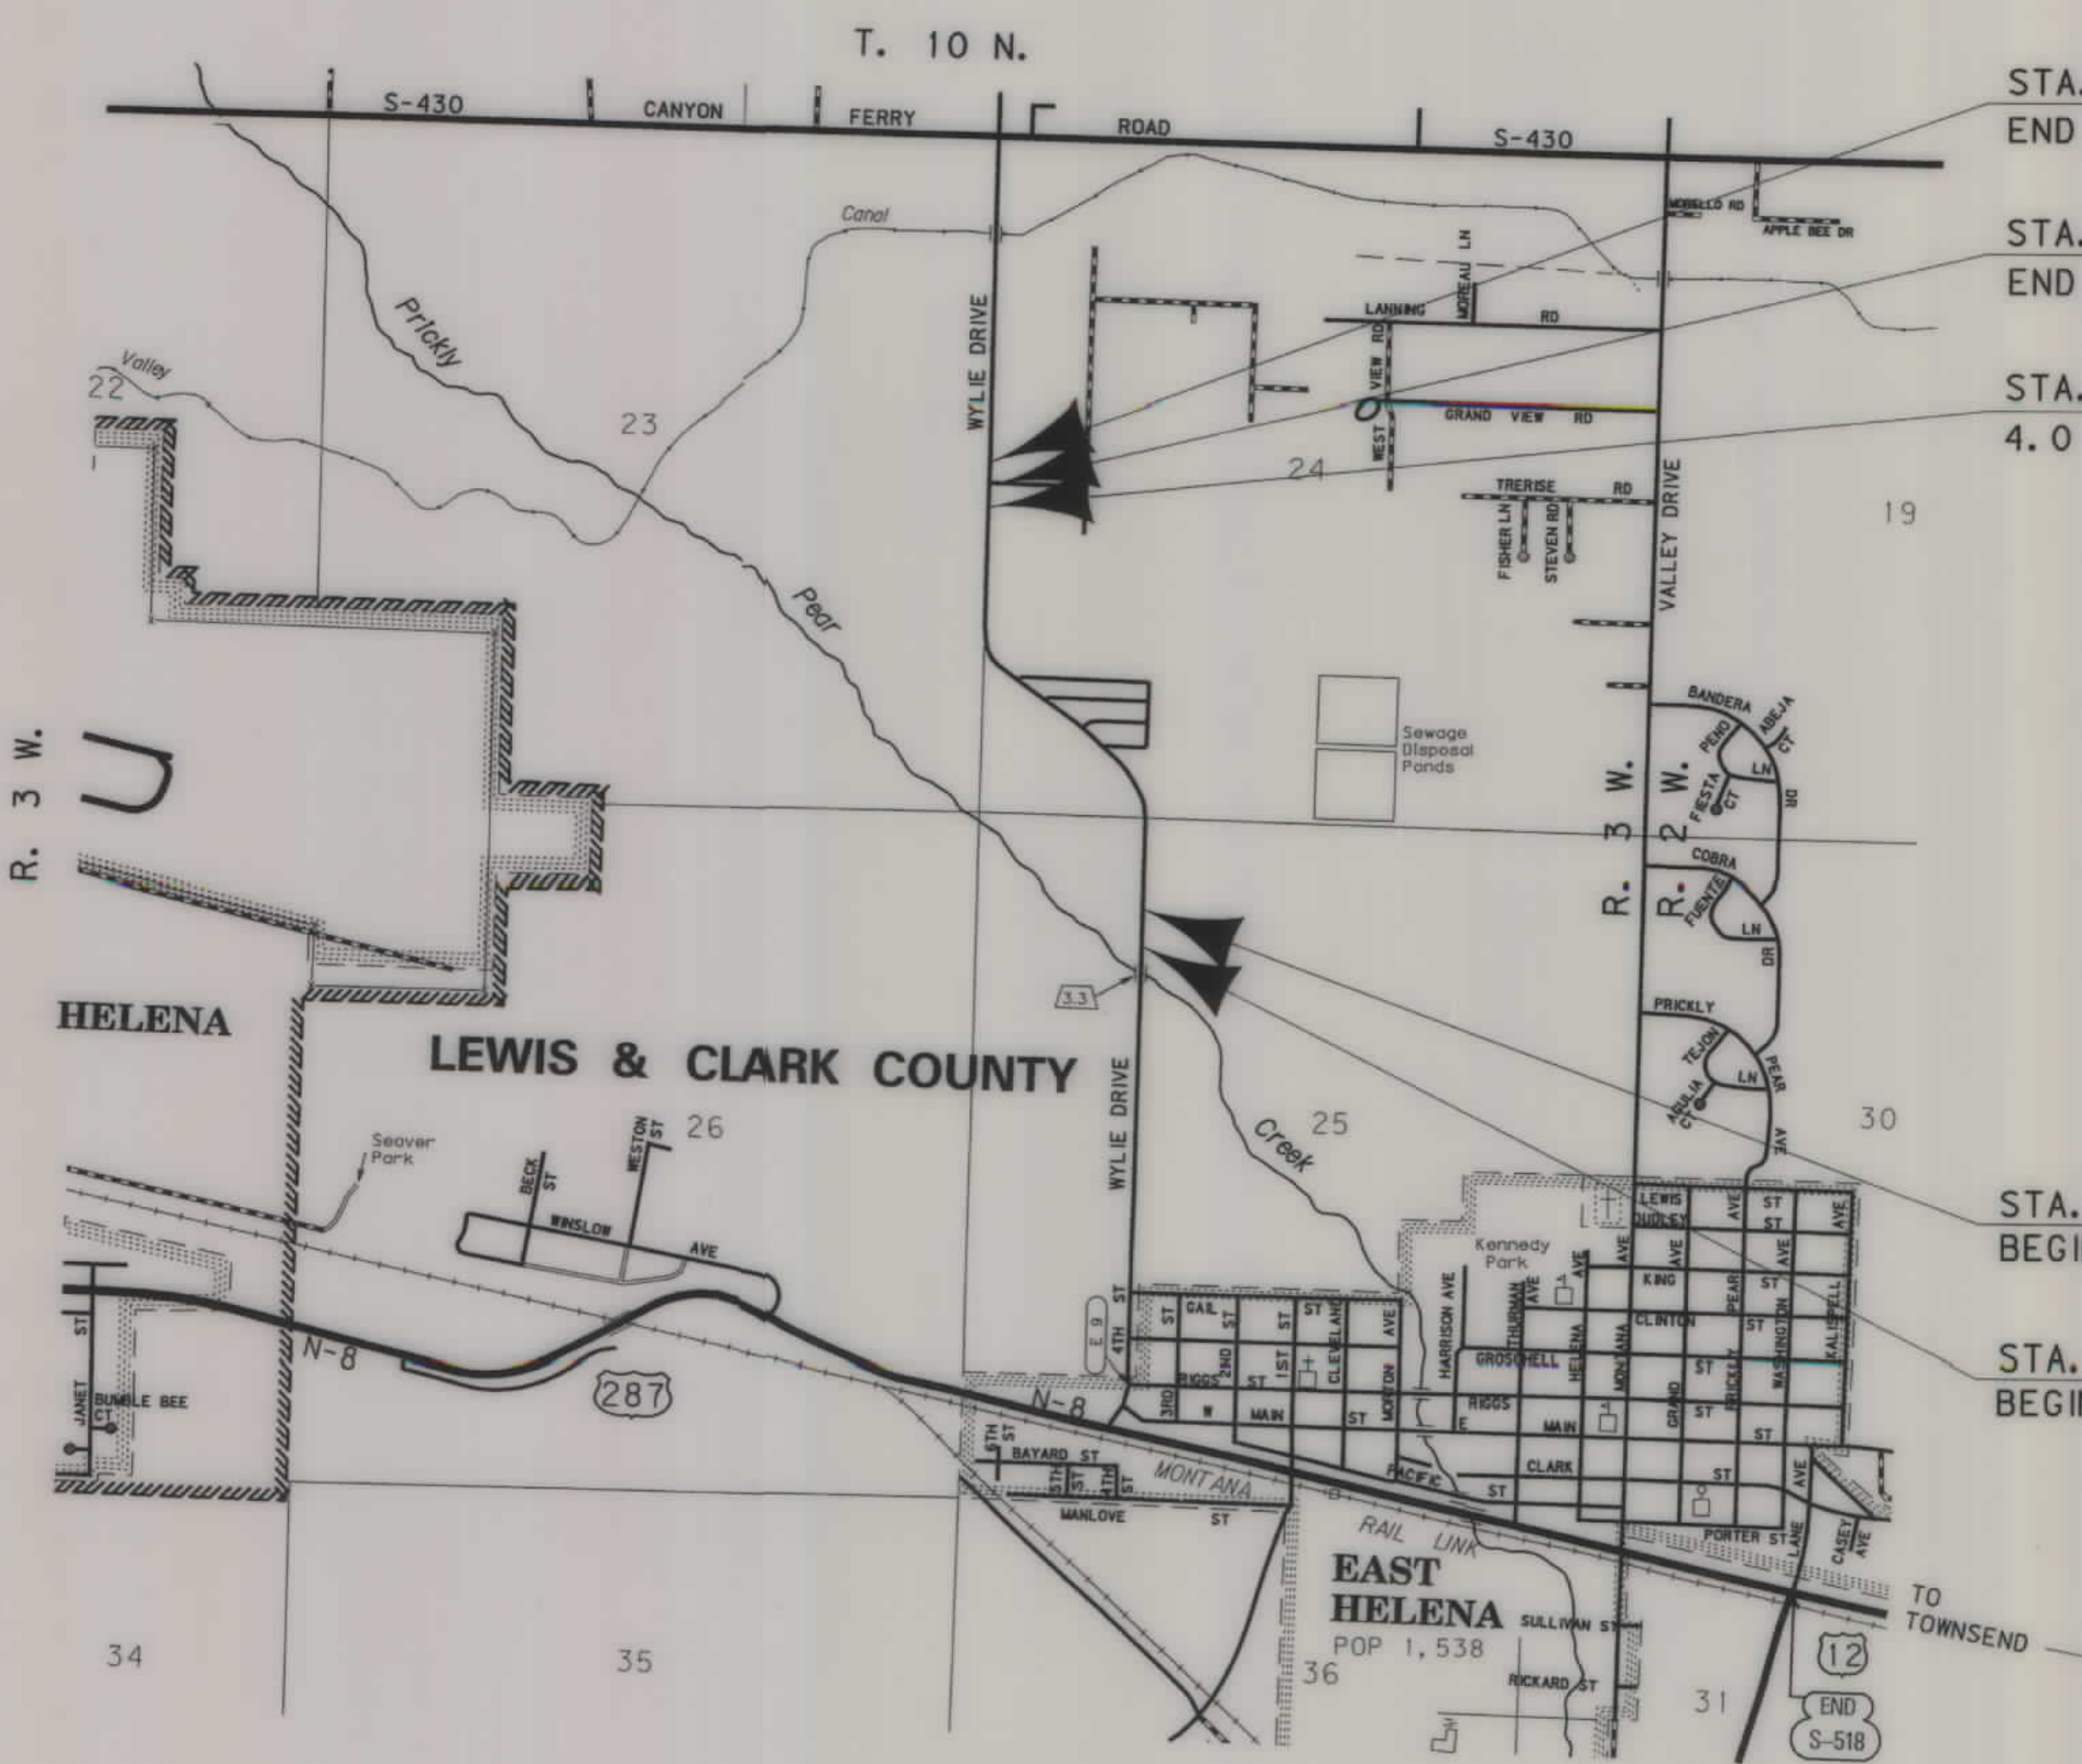

STA. 22+75.00 METRIC
END CONNECTION

STA. 22+27.00 METRIC
END STPHS 25 (50)

STA. 22+13.10
4.0 m X 8.0 m BR. IN PL.

STA. 10+48.00 METRIC
BEGIN STPHS 25 (50)

STA. 10+00.00 METRIC
BEGIN CONNECTION

SEE SHEET NO. 2 FOR OWNERSHIP
NAMES, ADDRESSES, AREAS, ETC.

FOR EXISTING R/W RETRACEMENT, SEE
CERTIFICATE OF SURVEY NO 3061685

GRID STATE PLANE COORDINATES

THIS IS A STATE PLANE COORDINATE PROJECT.
ALL DIMENSIONS, DISTANCES AND AREAS ON THIS
PROJECT ARE GRID, EXCEPT FOR THE EXISTING
R/W WIDTH DIMENSION, WHICH IS RECORD. THE
COMBINATION SCALE FACTOR IS 0.99923680

NOTES: 1. ALL MEASUREMENTS ARE METRIC EXCEPT AS NOTED

RDROW

MONTANA
CADD

3
2



RDROW

G:\dm\4724\row\001.dgn
2/26/2009 2:30:40 PM
N:\CPS - U1068

OWNERSHIP																			
PARCEL	NAME	ADDRESS	TOTAL	AREA	GROSS R/W	AREA	EX. EASE. AREA		NET AREA		REMAINDER				CONST. PMT. AREA		EASE. AREA		SHEET NO.
			METRIC	ENGLISH	METRIC	ENGLISH	METRIC	ENGLISH	METRIC	ENGLISH	LEFT		RIGHT		METRIC	ENGLISH	METRIC	ENGLISH	
											METRIC	ENGLISH	METRIC	ENGLISH					
1	ASARCO MASTER, INC.	5285 EAST WILLIAMS CIRCLE SUITE 2000, TUCSON, AZ 85711	64.750+ ha	160.00+ AC	0.168 ha	0.42 AC			0.168 ha	0.42 AC									3
2	JOHN W SIMAC	PO BOX 59, EAST HELENA, MT 59635	10.522 ha	26.00 AC	0.102 ha	0.25 AC			0.102 ha	0.25 AC	10.420 ha	25.75 AC							3
3	HELENA SAND & GRAVEL, INC.	PO BOX 5960, HELENA, MT 59604	15.257 ha	37.70 AC	0.289 ha	0.71 AC			0.289 ha	0.71 AC	14.968 ha	36.99 AC							3, 4
4	DARLA J AGTARAP	2765 WYLIE DR TRLR 85, EAST HELENA, MT 59635	FOR NEGOTIATIONS ONLY																3
4, 1	4R, LLC	PO BOX 2040, EAST HELENA, MT 59635	FOR NEGOTIATIONS ONLY																3, 4
5	ROCKY MOUNTAIN LITE-FORM, LTD. CO.	3141 EASTVIEW RD, EAST HELENA, MT 59635	OWNER NOTIFICATION ONLY																4
6	UNITED STATES OF AMERICA, FEDERAL AVIATION ADMINISTRATION	1601 LIND AVENUE SW, RENTON, WA 98057 ATTN: SHELLI McDONALD ANM - 53	3.865 ha	9.55 AC	* 0.067 ha	* 0.17 AC			* 0.067 ha	* 0.17 AC	3.798 ha	9.38 AC							4
7	HELENA SAND & GRAVEL, INC.	PO BOX 5960, HELENA, MT 59604	29.809 ha	73.66 AC	0.022 ha	0.05 AC			0.022 ha	0.05 AC	29.787 ha	73.61 AC							4
3, 7	COMBINATION PARCEL		45.066 ha	111.36 AC	0.311 ha	0.76 AC			0.311 ha	0.76 AC	44.755 ha	110.60 AC							3, 4
8	JAMES & AMY DOMINICK	3100 EASTVIEW ROAD, EAST HELENA, MT 59635	OWNER NOTIFICATION ONLY																4
9	RANDY & JULIE CHRISTIANSEN	2715 ELKVIEW DR, EAST HELENA, MT 59635	OWNER NOTIFICATION ONLY																4
10	PRICKLY PEAR WATER USERS ASSOCIATION, BILL WEGNER, WATER COMMISSIONER	3290 ROGAN ROAD, HELENA, MT 59602	FOR NEGOTIATIONS ONLY																4
11	GARY & ALTA MOUGEOT	PO BOX 83, EAST HELENA, MT 59635	OWNER NOTIFICATION ONLY																4

* AREA TO BE ACQUIRED AS HIGHWAY EASEMENT

GRID STATE PLANE COORDINATES

THIS IS A STATE PLANE COORDINATE PROJECT. ALL DIMENSIONS, DISTANCES AND AREAS ON THIS PROJECT ARE GRID, EXCEPT FOR THE EXISTING R/W WIDTH DIMENSION, WHICH IS RECORD. THE COMBINATION SCALE FACTOR IS 0.99923680

FOR EXISTING R/W RETRACEMENT, SEE CERTIFICATE OF SURVEY NO 3061685

- NOTES: 1. ALL MEASUREMENTS ARE METRIC EXCEPT AS NOTED
2. THE PROPOSED R/W LINE WHERE A SPIRAL CURVE TRANSITION IS USED IS A CHORD RATHER THAN A CONCENTRIC CURVE.
3. THE ENGLISH AREAS ARE FOR INFORMATIONAL PURPOSES ONLY.
4. ALL STATIONS AND OFFSETS FOR R/W BREAKS ARE IN REFERENCE TO THE R/W BASELINE.

BACKSLOPE LIMITS INCLUDE ROUNDING	
CONSTRUCTION LIMITS:	CUT SECTION TOE OF FILL
FHWA/DOT APPROVAL 1-30-07	
MAP REVISED	1-9-08 10-15-08 11-20-08
	1-15-09 2-26-09

MONTANA
DEPARTMENT OF TRANSPORTATION

RIGHT OF WAY PLAN
LEWIS AND CLARK COUNTY

STATE	RIGHT OF WAY ID.	SHEET NO.	TOTAL SHEETS
MONTANA	HSIP 25(60)	2	4
PROJECT NUMBER 4724-060			

2000-SFTY-WYLIE DR-N EAST HLNA

RIGHT-OF-WAY COORDINATE ASCII FILES

R/W BREAK COORDS: 4724ROBRK001.TXT
R/W BASELINE COORDS: 4724ROBAS001.TXT

ALL FILES ARE LOCATED ON THE CADD SERVER IN THE RO DIRECTORY, UNDER PROJECT: 4724




RDROW

C:\gdm\4724\RDPLN001.DGN
10/20/2008
7:48:34 AM
u2573

SEE SHEET NO. 2 FOR OWNERSHIP NAMES, ADDRESSES, AREAS, ETC.

STATE	RIGHT OF WAY ID.	SHEET NO.	TOTAL SHEETS
MONTANA	HSIP 25(60)	3	4
PROJECT NUMBER 4724-060			
2000-SFTY-WYLIE DR-N EAST HLNA			

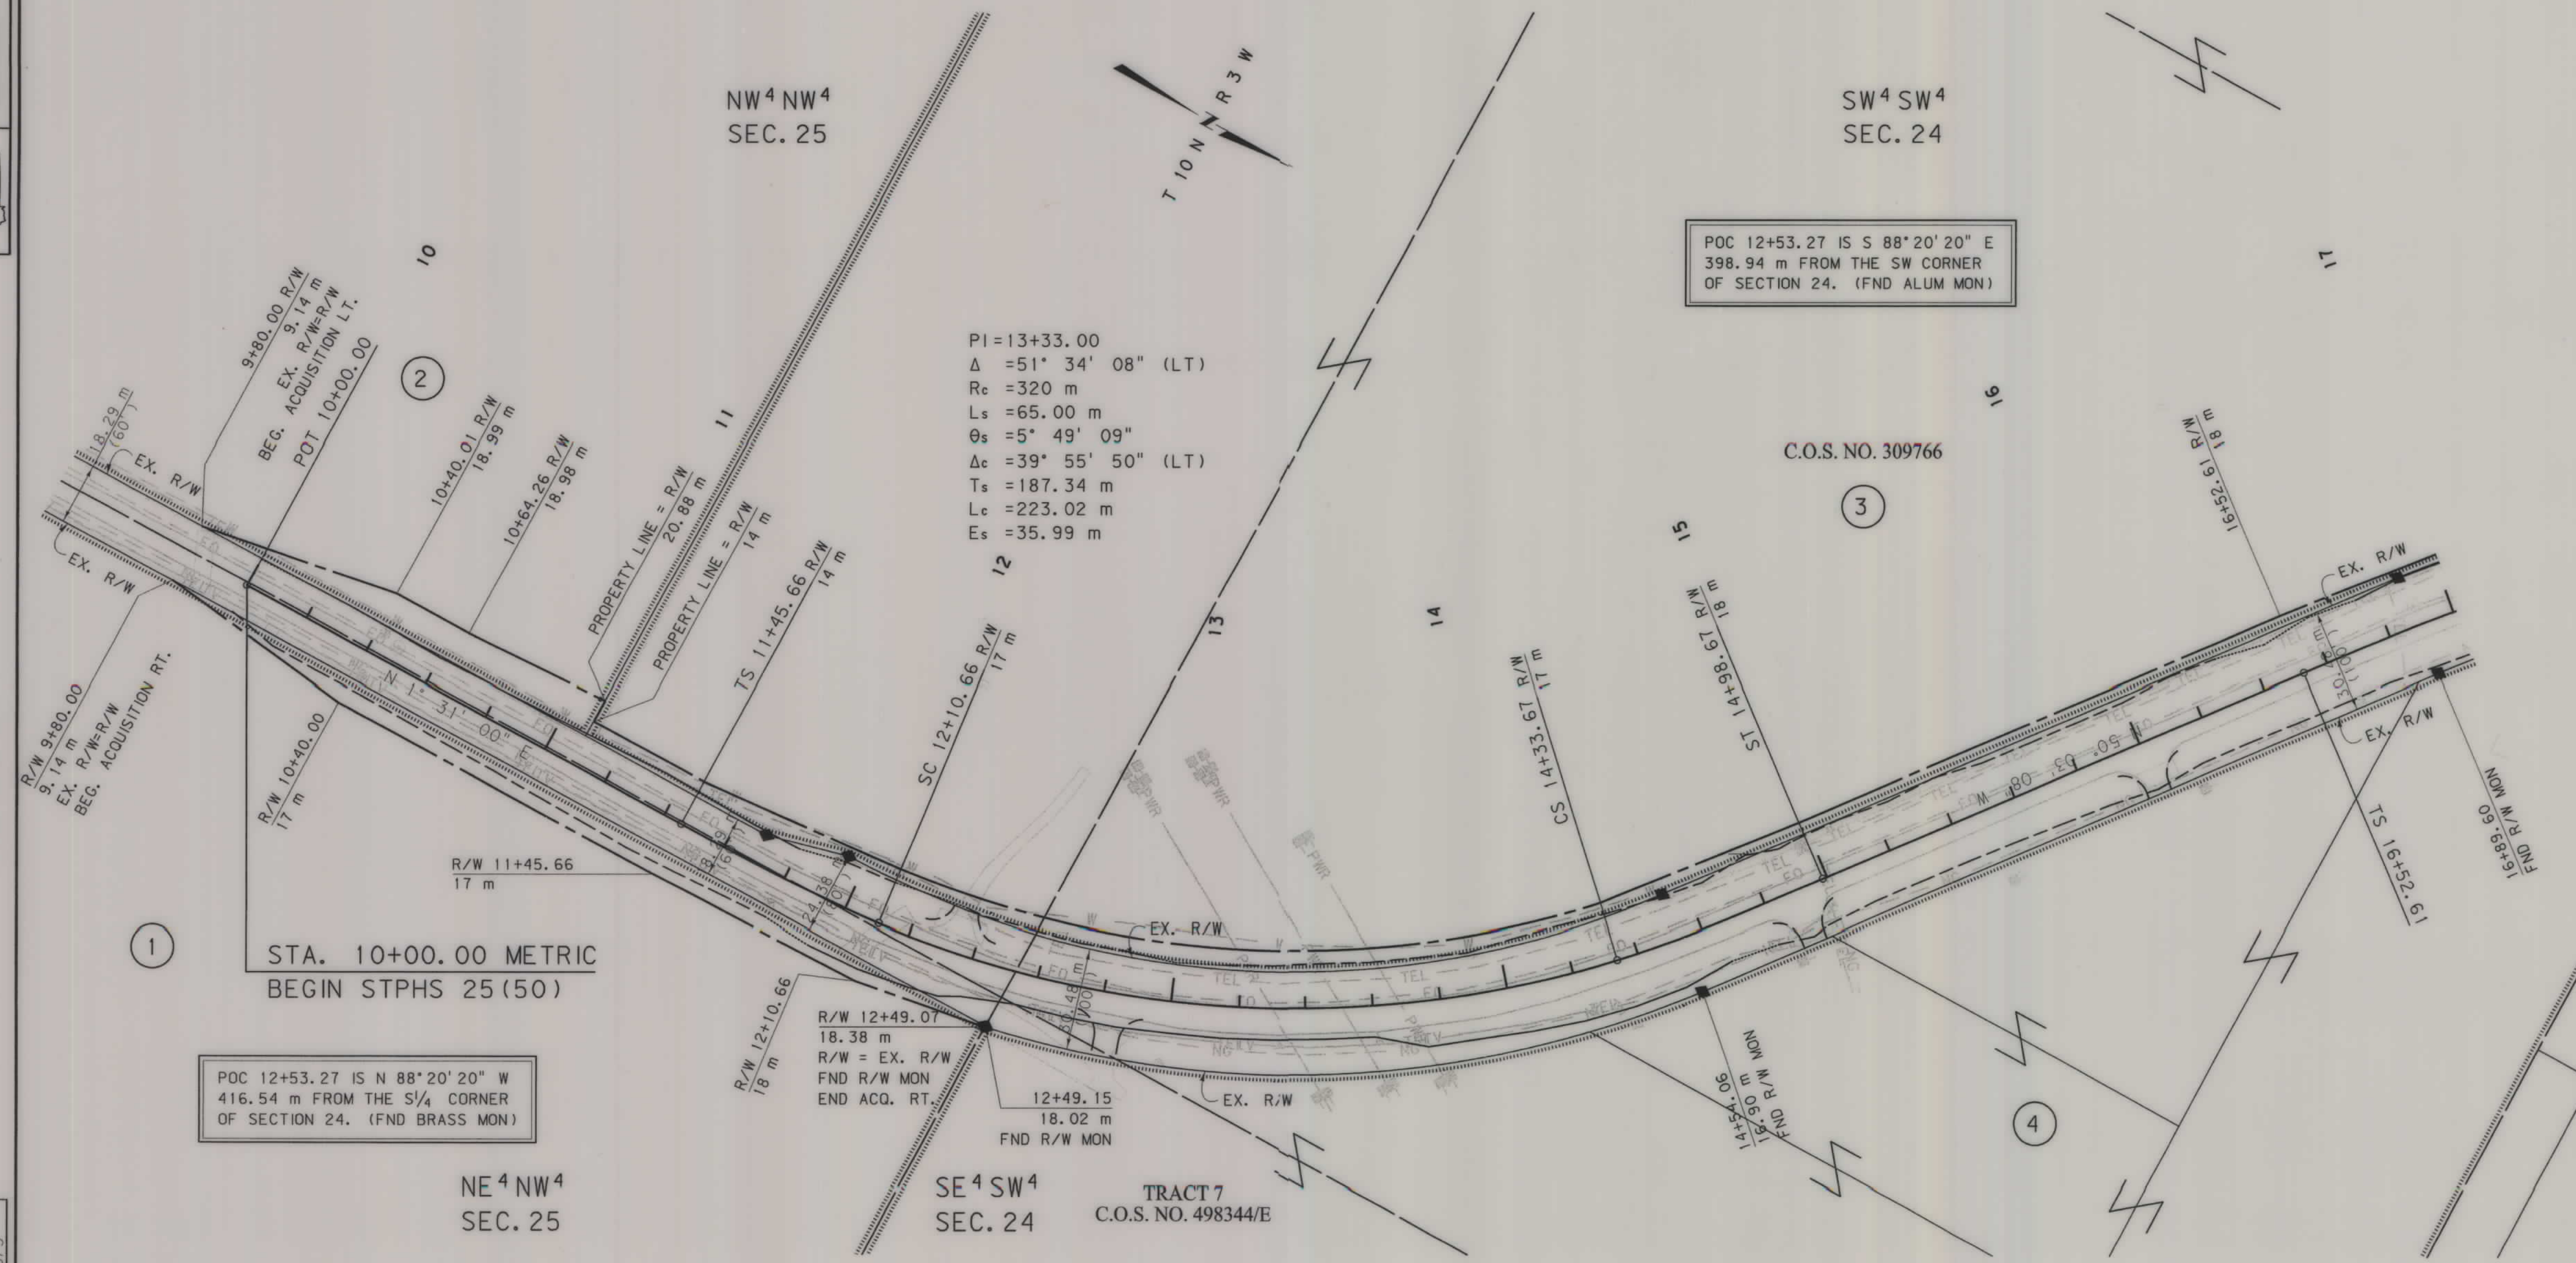

GRID STATE PLANE COORDINATES

THIS IS A STATE PLANE COORDINATE PROJECT. ALL DIMENSIONS, DISTANCES AND AREAS ON THIS PROJECT ARE GRID, EXCEPT FOR THE EXISTING R/W WIDTH DIMENSION, WHICH IS RECORD. THE COMBINATION SCALE FACTOR IS 0.99923680

FOR EXISTING R/W RETRACEMENT, SEE CERTIFICATE OF SURVEY NO 3061685

- NOTES:
1. ALL MEASUREMENTS ARE METRIC EXCEPT AS NOTED
 2. THE PROPOSED R/W LINE WHERE A SPIRAL CURVE TRANSITION IS USED IS A CHORD RATHER THAN A CONCENTRIC CURVE.
 3. THE ENGLISH AREAS ARE FOR INFORMATIONAL PURPOSES ONLY.
 4. ALL STATIONS AND OFFSETS FOR R/W BREAKS ARE IN REFERENCE TO THE R/W BASELINE.

BACKSLOPE LIMITS INCLUDE ROUNDING	
CONSTRUCTION LIMITS:	
CUT SECTION	TOP OF CUT
TOE OF FILL	DITCH BOTTOM
FHWA/DOT APPROVAL	1-30-07
MAP REVISED	10-15-08

MONTANA
DEPARTMENT OF TRANSPORTATION

RIGHT OF WAY PLAN
LEWIS AND CLARK COUNTY
SCALE 1:1000

