


PLANS
NOT
TO
SCALE

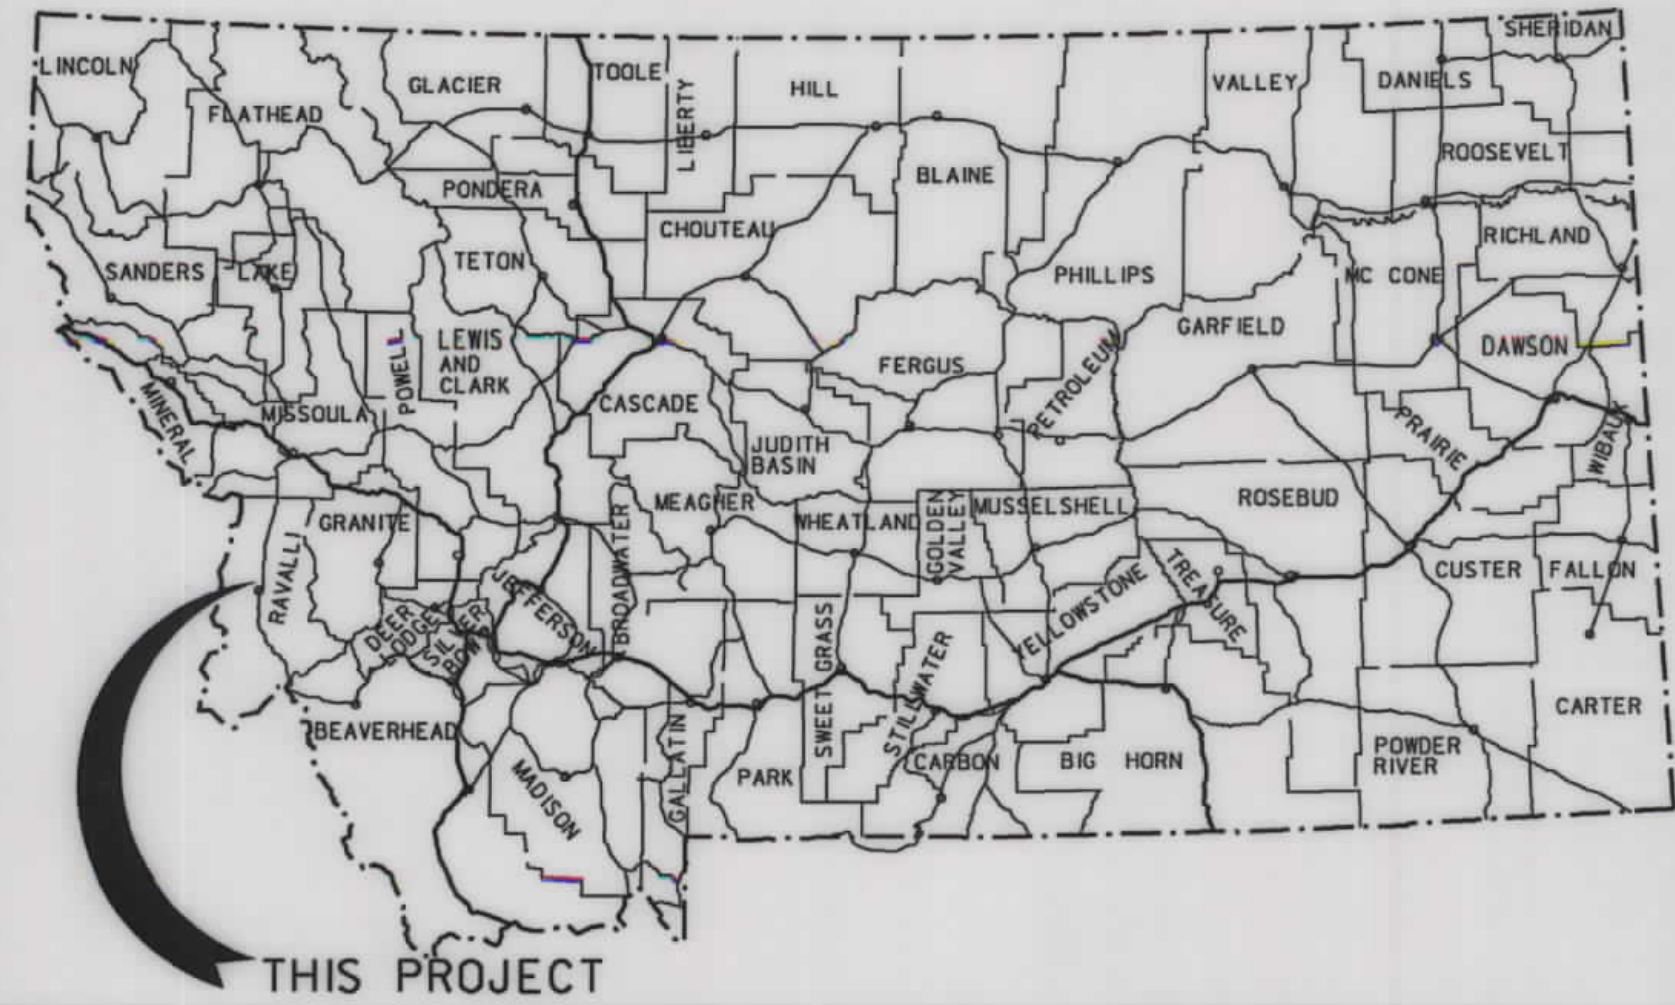


MONTANA DEPARTMENT OF TRANSPORTATION

STATE	RIGHT OF WAY ID.	SHEET	TOTAL
		NO.	SHEETS
MONTANA	BR 9041(45)	1	2
PROJECT NUMBER		4774-045	
SKALKAHO CR-3 KM SE GRANTSDALE			

RIGHT OF WAY PLAN OF FEDERAL AID PROJECT BR 9041(45) SKALKAHO CR-3 KM SE GRANTSDALE RAVALLI COUNTY

0.2 Kilometers

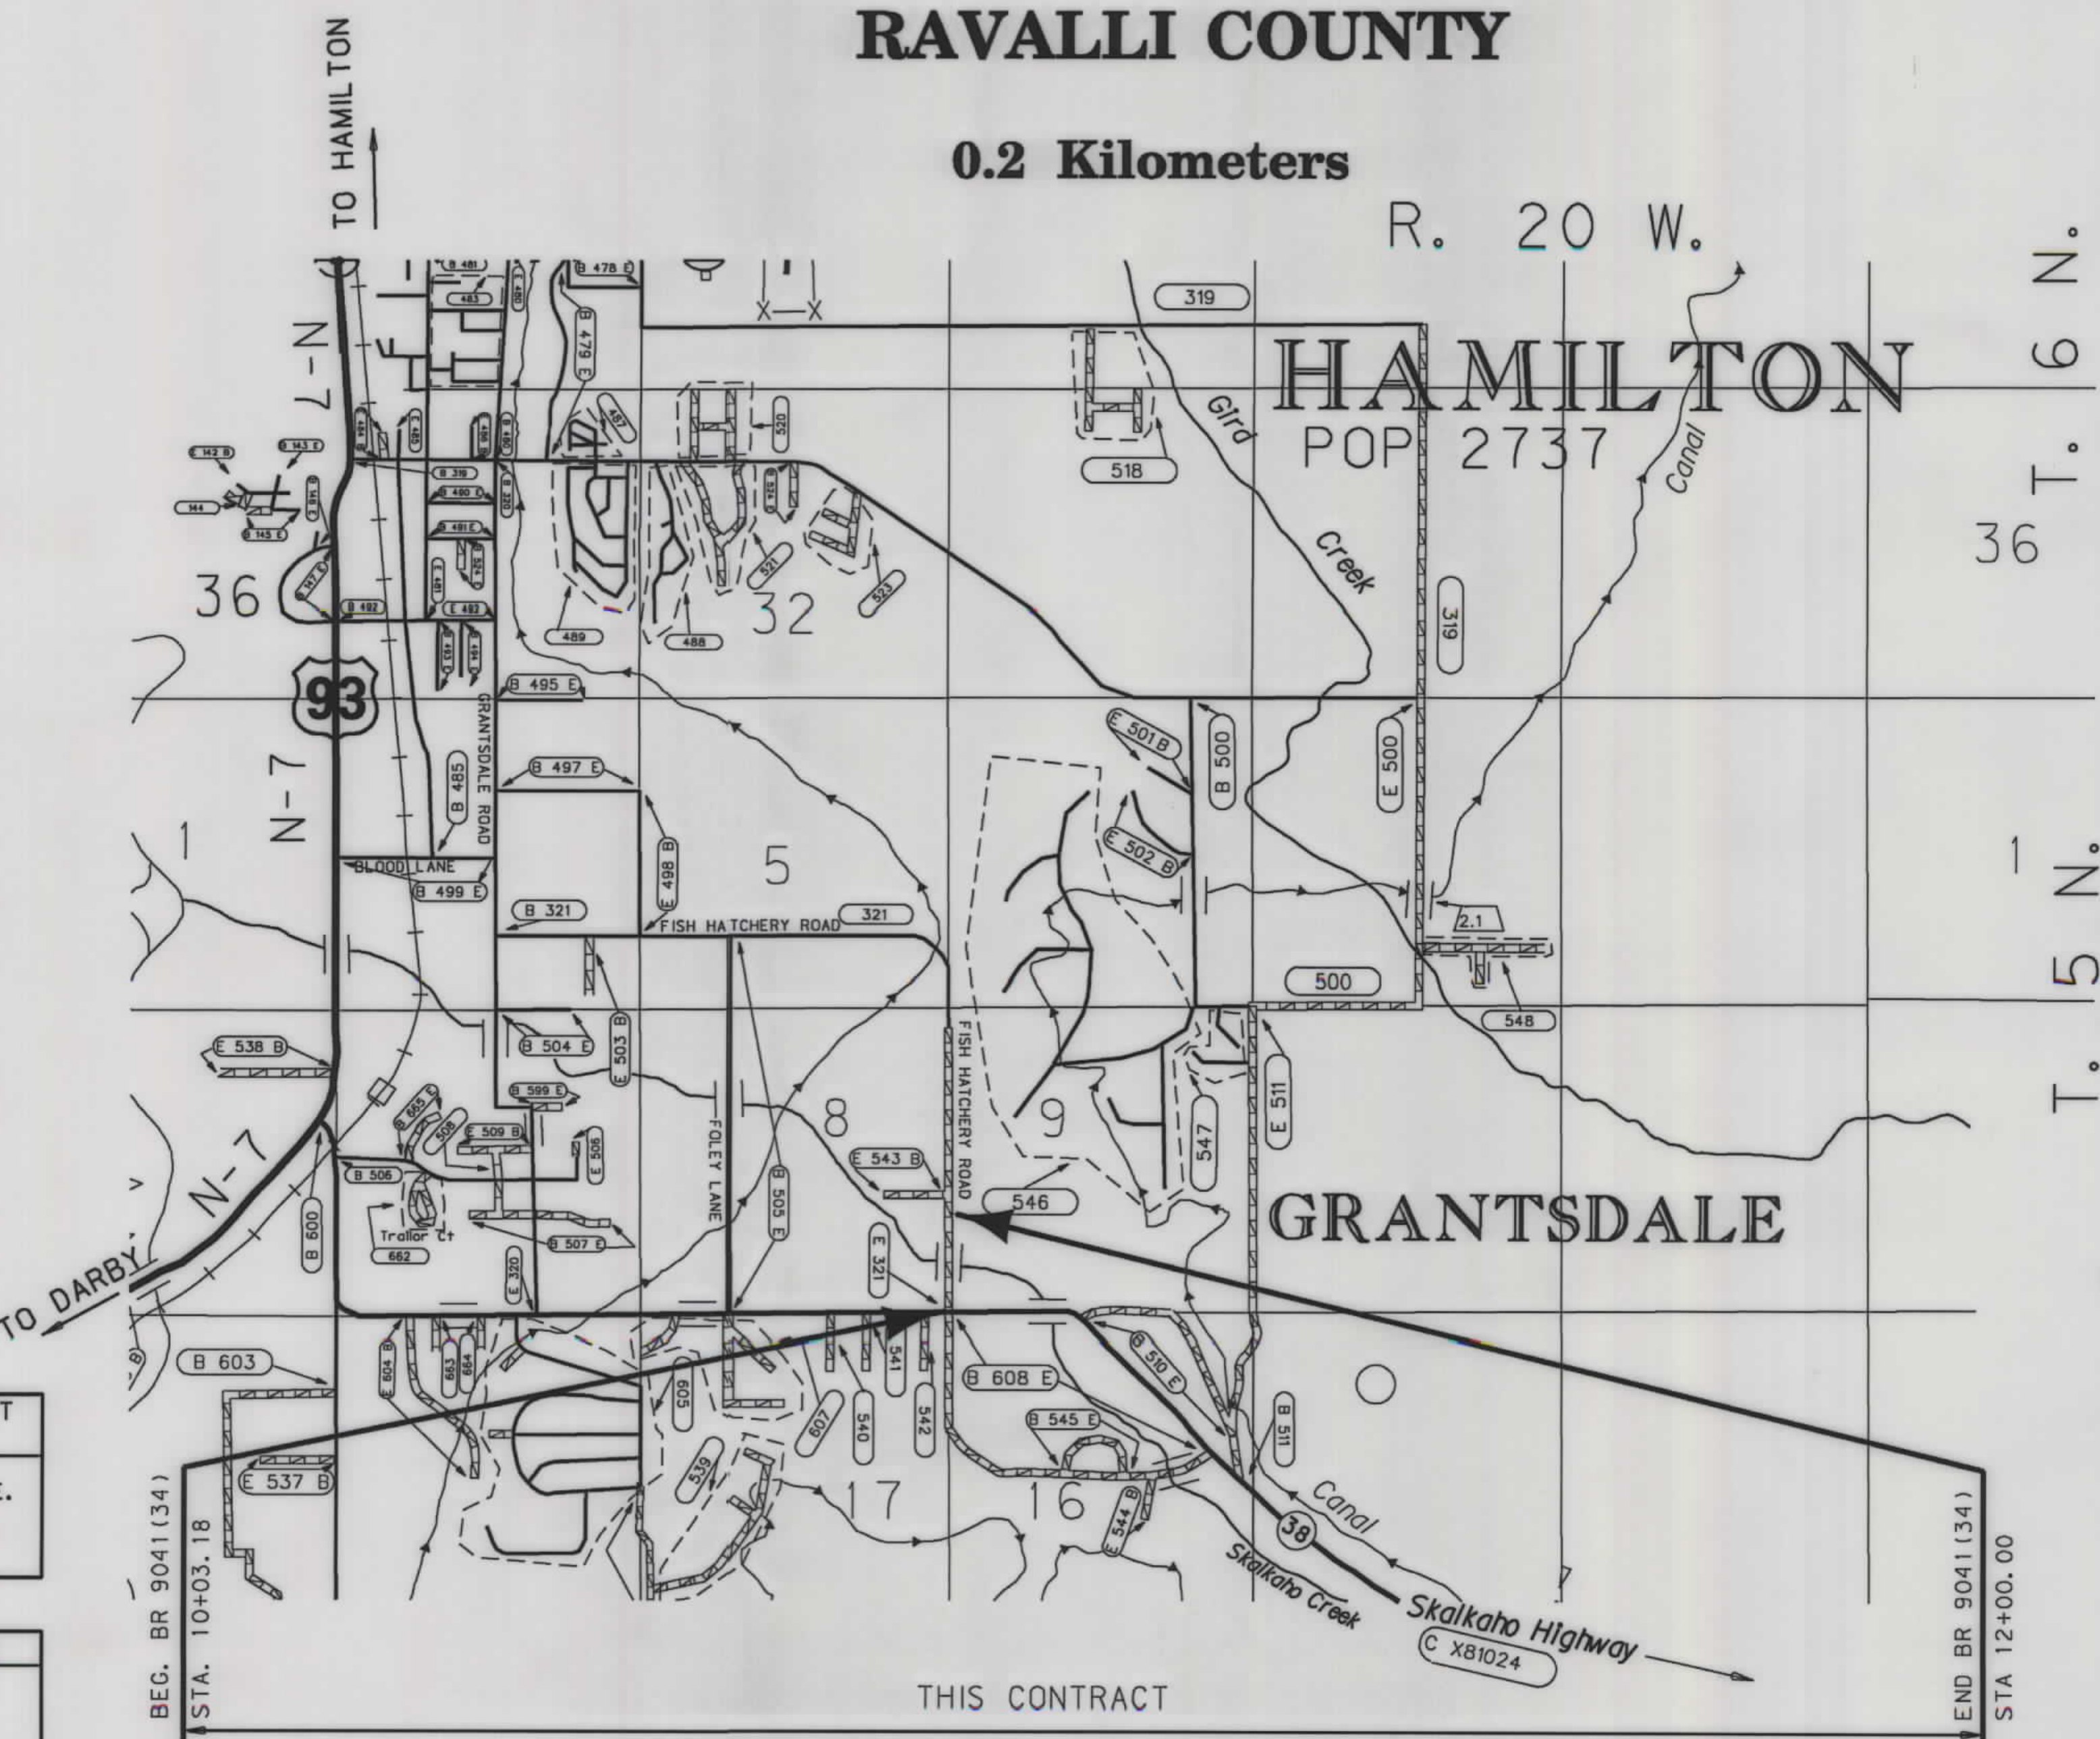

SEE SHEET NO. 2 FOR OWNERSHIP NAMES, ADDRESSES, AREAS, ETC.

GRID STATE PLANE COORDINATES

THIS IS A STATE PLANE COORDINATE PROJECT. ALL DIMENSIONS, DISTANCES AND AREAS ON THIS PROJECT ARE GRID, EXCEPT FOR THE EXISTING R/W WIDTH DIMENSION, WHICH IS RECORD. THE COMBINATION SCALE FACTOR IS 0.99931473

NOTES: 1. ALL MEASUREMENTS ARE METRIC EXCEPT AS NOTED

CONVENTIONAL SIGNS

- PROPOSED RIGHT OF WAY LINE
- EXISTING RIGHT OF WAY LINE
- RAILROAD RIGHT OF WAY LINE
- RIGHT OF WAY BASELINE
- STK'D CENTERLINE
- SECTION LINE
- OWNERSHIP BOUNDARY
- FULL ACCESS CONTROL
- LIMITED ACCESS CONTROL
- EXISTING ACCESS CONTROL
- PRESENT TRAVELED WAY (P.T.W.)
- FENCE LINE
- EXISTING GUARDRAIL
- PROPOSED GUARDRAIL
- GATE IN FENCE
- CATTLE GUARD: EXIST. - PROPOSED
- SECTION CORNER
- 1/4 SECTION CORNER
- CLOSING CORNER
- MEANDER CORNER
- CENTER OF SECTION
- RIGHT OF WAY MONUMENT
- PROPERTY CORNER PIN
- POWER POLE IN PLACE
- TELEPHONE POLE IN PLACE
- TELEGRAPH POLE IN PLACE
- LIGHT POLE
- PROPOSED CULVERT
- EXISTING CULVERT
- OUTLET DITCH
- INLET DITCH
- EXISTING DITCH
- CHANNEL CHANGES
- DITCH BLOCK
- RIPRAP
- BRIDGES
- RAILROADS
- PARCEL NUMBERS
- APPROACH: EXIST.- PROPOSED

ASSOCIATED PROJECT ID.
BR 9041(30) P. E.

RELATED PROJECTS

FHWAMDT APPROVAL	3-16-06
MAP REVISED	




RDROW

cs:\dm\4774\road\001.dgn
4/17/2006 10:32:16 AM
N:\CPS - U2112

OWNERSHIP																				
PARCEL	NAME	ADDRESS	TOTAL	AREA	GROSS	R/W	AREA	EX. EASE.	AREA	NET	AREA	REMAINDER				CONST. PMT. AREA		EASE. AREA		SHEET NO.
			METRIC	ENGLISH	METRIC	ENGLISH	METRIC	ENGLISH	METRIC	ENGLISH	LEFT		RIGHT		METRIC	ENGLISH	METRIC	ENGLISH		
											METRIC	ENGLISH	METRIC	ENGLISH						
1	JOHN SULLIVAN GREGSTON & STACY LYNN GREGSTON	817 S. SHOSHONE LOOP, HAMILTON, MT 59840	0.079 ha	0.20 AC	0.079 ha	0.20 AC				0.079 ha	0.20 AC									2
2	NORMA J. HILL	700 FISH HATCHERY ROAD, HAMILTON, MT 59840	4.047 ha	10.00 AC	0.240 ha	0.59 AC	0.115 ha	0.28 AC	* 0.125 ha	* 0.31 AC				3.807 ha	9.41 AC	0.003 ha	0.01 AC			2
3	MARY E. BUTCHER & MARGARET A. ROTH	705 FISH HATCHERY ROAD, HAMILTON, MT 59840	2.036 ha	5.03 AC	0.185 ha	0.46 AC			* 0.185 ha	* 0.46 AC	1.851 ha	4.57 AC				0.027 ha	0.07 AC			2
4	EMILY K. SMITH	620 SKALKAHO HIGHWAY, HAMILTON, MT			OWNER NOTIFICATION ONLY															2

STATE	RIGHT OF WAY ID.	SHEET NO.	TOTAL SHEETS
MONTANA	BR 9041(45)	2	2
PROJECT NUMBER 4774-045			
SKALKAHO CR-3 KM SE GRANTS DALE			

RIGHT-OF-WAY COORDINATE ASCII FILES
R/W BREAK COORDS: 4774ROBRK001.TXT
R/W BASELINE COORDS: 4774ROBAS001.TXT
ALL FILES ARE LOCATED ON THE CADD SERVER IN THE RO DIRECTORY, UNDER PROJECT: 4774

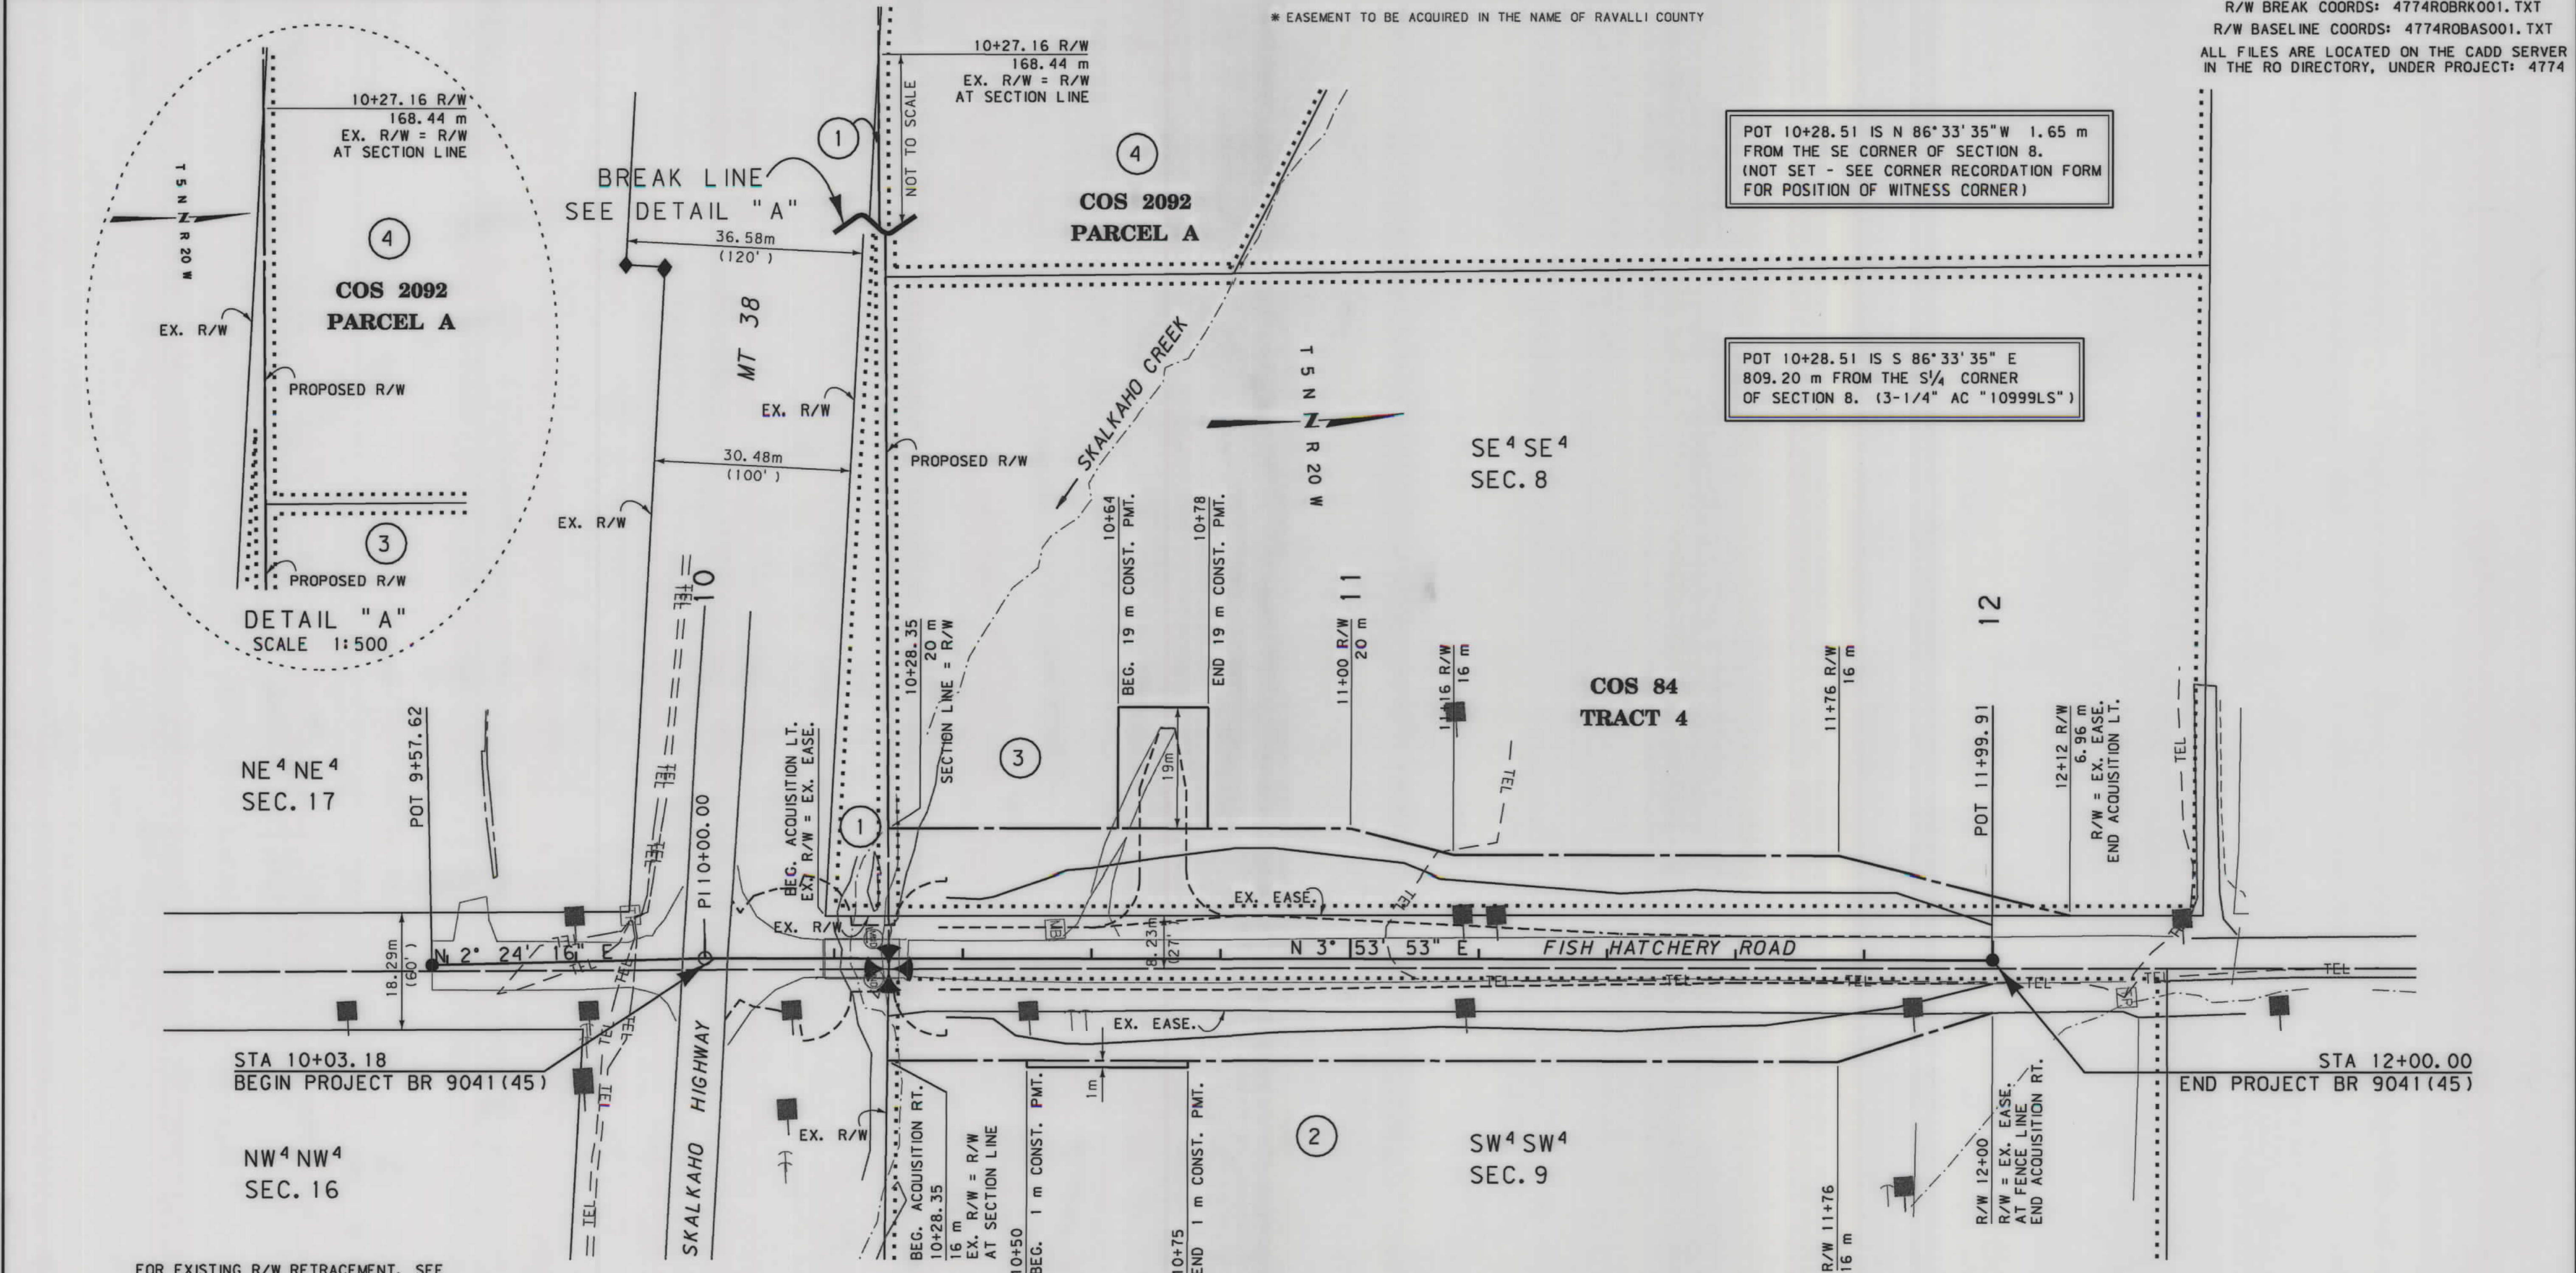

FOR EXISTING R/W RETRACEMENT, SEE CERTIFICATE OF SURVEY NO. 518634-TR.

GRID STATE PLANE COORDINATES
THIS IS A STATE PLANE COORDINATE PROJECT. ALL DIMENSIONS, DISTANCES AND AREAS ON THIS PROJECT ARE GRID, EXCEPT FOR THE EXISTING R/W WIDTH DIMENSION, WHICH IS RECORD. THE COMBINATION SCALE FACTOR IS 0.99931473

- NOTES:
1. ALL MEASUREMENTS ARE METRIC EXCEPT AS NOTED
 2. THE PROPOSED R/W LINE WHERE A SPIRAL CURVE TRANSITION IS USED IS A CHORD RATHER THAN A CONCENTRIC CURVE.
 3. THE ENGLISH AREAS ARE FOR INFORMATIONAL PURPOSES ONLY.
 4. ALL STATIONS AND OFFSETS FOR R/W BREAKS ARE IN REFERENCE TO THE R/W BASELINE.

BACKSLOPE LIMITS INCLUDE ROUNDING
CONSTRUCTION LIMITS: CUT SECTION TOE OF FILL DITCH BOTTOM

FHWA/DOT APPROVAL 3-16-06

MAP REVISED

MONTANA DEPARTMENT OF TRANSPORTATION

RIGHT OF WAY PLAN
RAVALLI COUNTY
SCALE 1:500

0 25M 50M