


PLANS
NOT
TO
SCALE

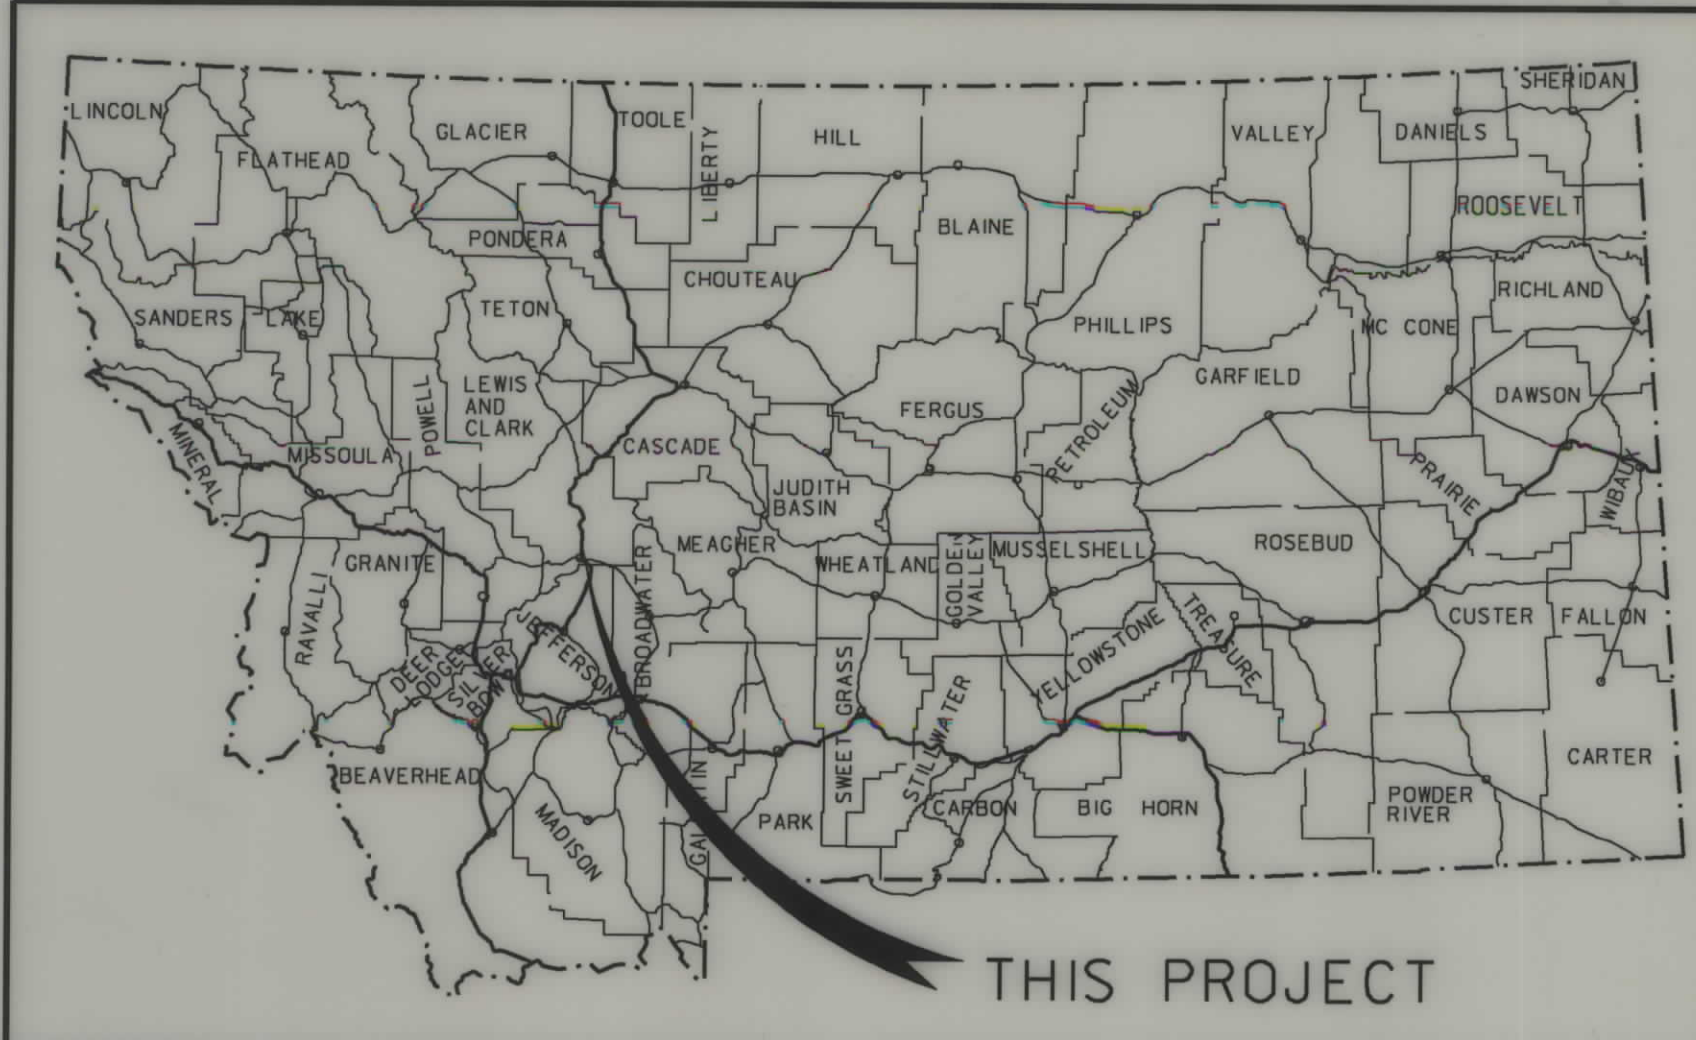

MONTANA DEPARTMENT OF TRANSPORTATION

STATE	RIGHT OF WAY ID.	SHEET NO.	TOTAL SHEETS
MONTANA	NH 8-2(59)46	1	2
PROJECT NUMBER 4820-059			
HELENA - EAST HELENA			

RIGHT OF WAY PLAN OF FEDERAL AID PROJECT NH 8-2(59)46 HELENA - EAST HELENA LEWIS AND CLARK COUNTY

N/A Kilometers

GRID STATE PLANE COORDINATES
THIS IS A STATE PLANE COORDINATE PROJECT.
ALL DIMENSIONS, DISTANCES AND AREAS ON THIS
PROJECT ARE GRID, EXCEPT FOR THE EXISTING
R/W WIDTH DIMENSION, WHICH IS RECORD. THE
COMBINATION SCALE FACTOR IS 0.99923005

CONVENTIONAL SIGNS

PROPOSED RIGHT OF WAY LINE

EXISTING RIGHT OF WAY LINE

RAILROAD RIGHT OF WAY LINE

RIGHT OF WAY BASELINE

STK'D CENTERLINE

SECTION LINE

OWNERSHIP BOUNDARY

FULL ACCESS CONTROL

LIMITED ACCESS CONTROL

EXISTING ACCESS CONTROL

PRESENT TRAVELED WAY (P.T.W.)

FENCE LINE

EXISTING GUARDRAIL

PROPOSED GUARDRAIL

GATE IN FENCE

CATTLE GUARD: EXIST. - PROPOSED

SECTION CORNER

1/4 SECTION CORNER

CLOSING CORNER

MEANDER CORNER

CENTER OF SECTION

RIGHT OF WAY MONUMENT

PROPERTY CORNER PIN

POWER POLE IN PLACE

TELEPHONE POLE IN PLACE

TELEGRAPH POLE IN PLACE

LIGHT POLE

PROPOSED CULVERT

EXISTING CULVERT

OUTLET DITCH

INLET DITCH

EXISTING DITCH

CHANNEL CHANGES

DITCH BLOCK

RIPRAP

BRIDGES

RAILROADS

PARCEL NUMBERS

APPROACH: EXIST.- PROPOSED


FOUND

UNFOUND

FOUND

CALCULATED

2

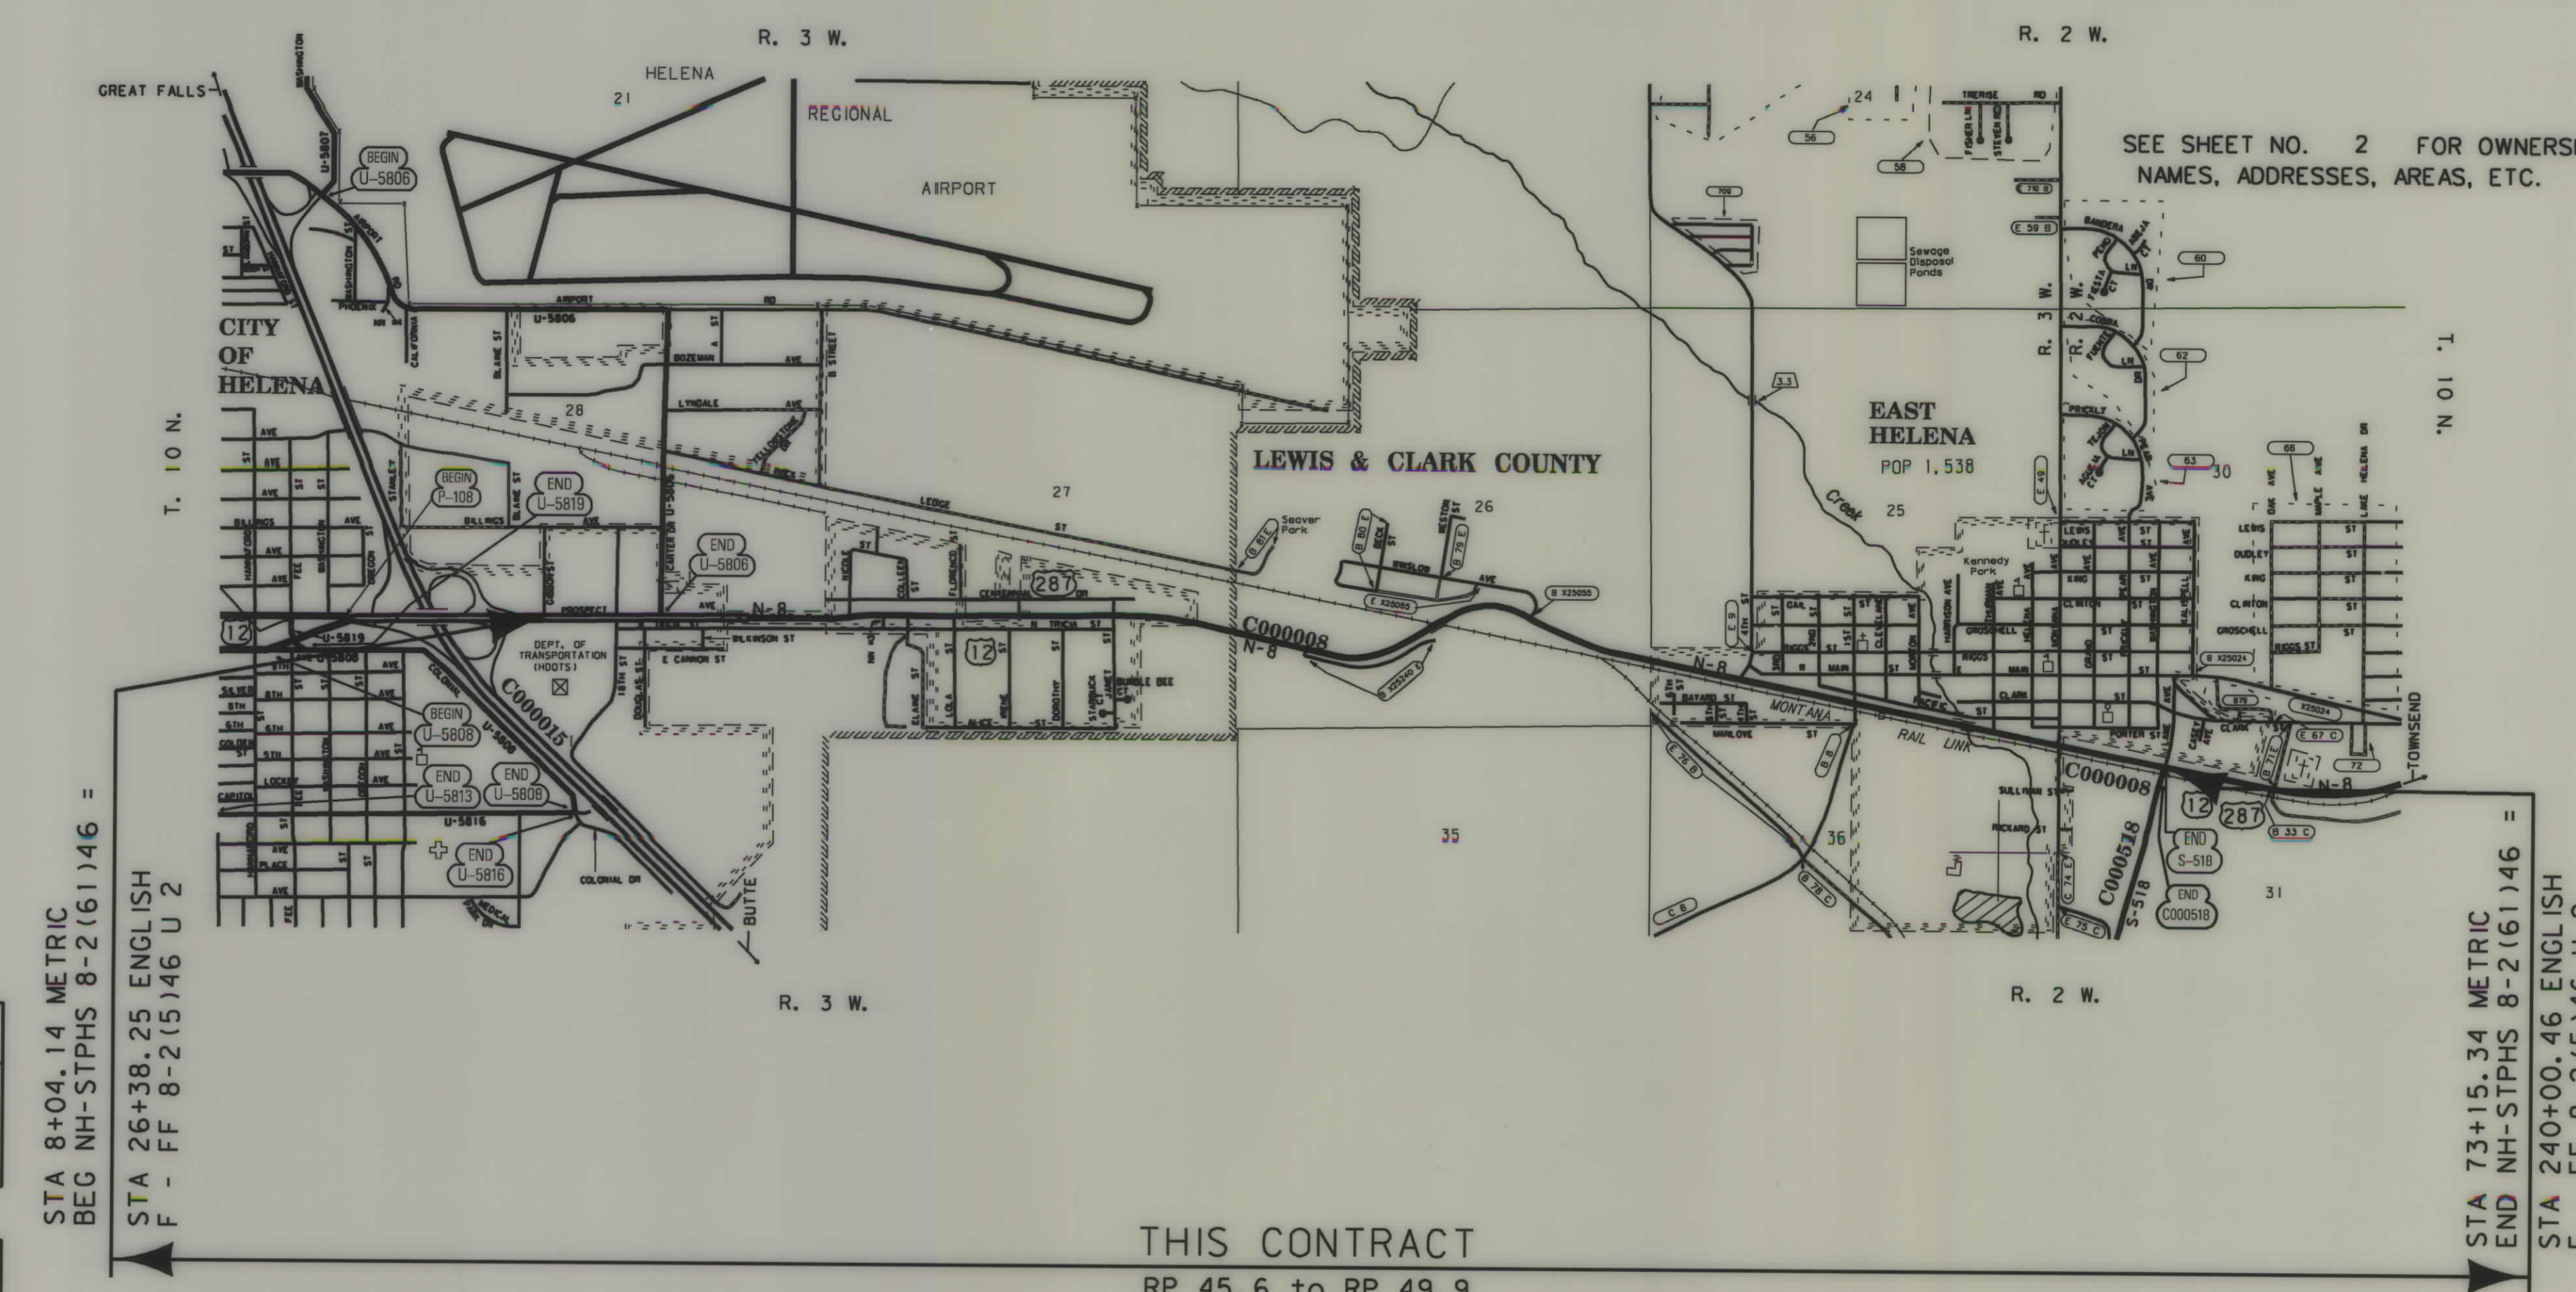

ASSOCIATED PROJECT ID.
NH-STPHS 8-2(61)46

RELATED PROJECTS
FAP 77-A
FF-DP-77(20)
I-IG 15-4(1)182

THIS CONTRACT
RP 45.6 to RP 49.9

NOTES: 1. ALL MEASUREMENTS ARE METRIC EXCEPT AS NOTED

RDROW

MONTANA
CADD

3
2

MONTANA DEPARTMENT OF TRANSPORTATION
HELENA - EAST HELENA
PROJECT NUMBER 4820-059
SHEET 1 OF 2
NH 8-2(59)46



RDROW

C:\dgm\4820\rdrow005.dgn
8/17/2007 7:46:29 AM
2 3 EPS - U1068

OWNERSHIP																				
PARCEL	NAME	ADDRESS	TOTAL	AREA	GROSS	R/W	AREA	EX. EASE.	AREA	NET	AREA	REMAINDER				CONST. PMT. AREA		EASE. AREA		SHEET NO.
			METRIC	ENGLISH	METRIC	ENGLISH	METRIC	ENGLISH	METRIC	ENGLISH	LEFT		RIGHT		METRIC	ENGLISH	METRIC	ENGLISH		
											METRIC	ENGLISH	METRIC	ENGLISH						
1	HELENA GOLDEN GROUP, LLC	5 WILSON BUTTE ROAD, GREAT FALLS, MT 59405	7 648 m²	82 324 SF	8 m²	86 SF				8 m²	86 SF	7640 m²	82 238 SF							2


STATE	RIGHT OF WAY ID.	SHEET NO.	TOTAL SHEETS
MONTANA	NH 8-2(59)46	2	2
PROJECT NUMBER 4820-059			
HELENA - EAST HELENA			

RIGHT-OF-WAY COORDINATE ASCII FILES

R/W BREAK COORDS: 4820ROBRK005.TXT

R/W BASELINE COORDS: N/A

ALL FILES ARE LOCATED ON THE CADD SERVER IN THE RO DIRECTORY, UNDER PROJECT: 4820

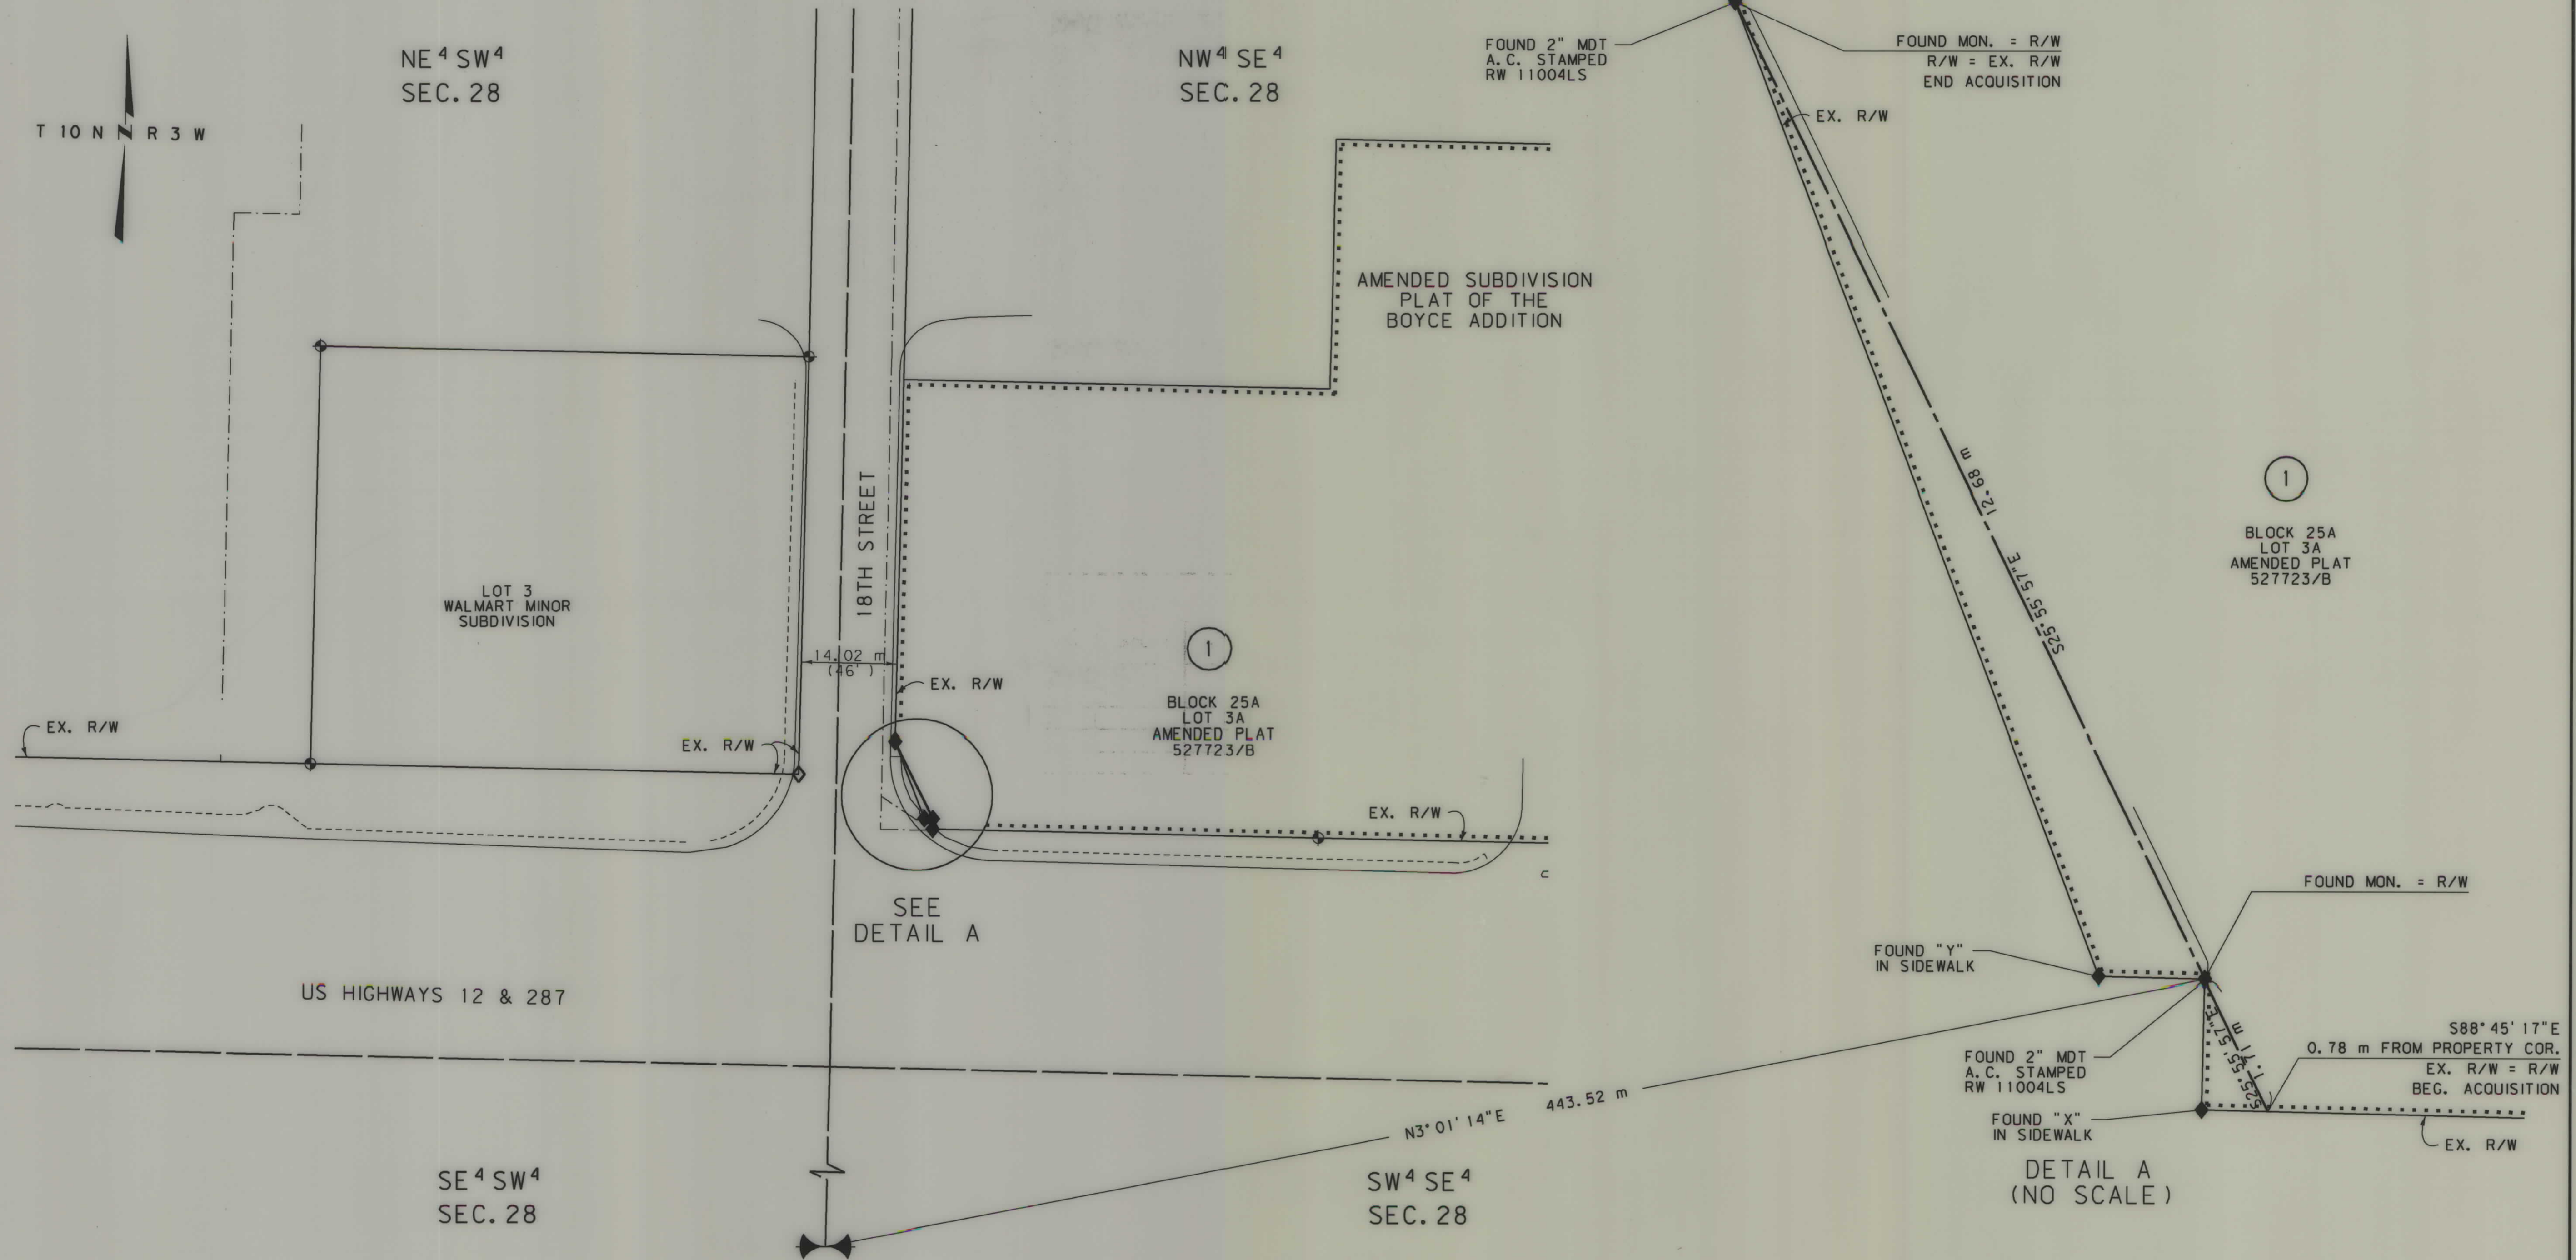

GRID STATE PLANE COORDINATES

THIS IS A STATE PLANE COORDINATE PROJECT. ALL DIMENSIONS, DISTANCES AND AREAS ON THIS PROJECT ARE GRID, EXCEPT FOR THE EXISTING R/W WIDTH DIMENSION, WHICH IS RECORD. THE COMBINATION SCALE FACTOR IS 0.99923005

FOR EXISTING R/W RETRACEMENT, SEE C. O. S. NO. 3126696

- NOTES:
1. ALL MEASUREMENTS ARE METRIC EXCEPT AS NOTED
 2. THE PROPOSED R/W LINE WHERE A SPIRAL CURVE TRANSITION IS USED IS A CHORD RATHER THAN A CONCENTRIC CURVE.
 3. THE ENGLISH AREAS ARE FOR INFORMATIONAL PURPOSES ONLY.
 4. ALL STATIONS AND OFFSETS FOR R/W BREAKS ARE IN REFERENCE TO THE R/W BASELINE.

BACKSLOPE LIMITS INCLUDE ROUNDING

CONSTRUCTION LIMITS: CUT SECTION TOP OF CUT DITCH BOTTOM TOE OF FILL

FHWA/DOT APPROVAL 7-31-07

MAP REVISED

MONTANA DEPARTMENT OF TRANSPORTATION

RIGHT OF WAY PLAN

LEWIS AND CLARK COUNTY

SCALE 1:500

0 25M 50M