

PLANS

NOT


TO

SCALE

STATE	RIGHT OF WAY ID.	SHEET NO.	TOTAL SHEETS
MONTANA	BR 9049(26)	2	2
PROJECT NUMBER 4840-026			
SWEET GRASS CR-10KM SE MELVILLE			
RIGHT-OF-WAY COORDINATE ASCII FILES			
R/W BREAK COORDS: 4840ROBRK001.TXT			
R/W BASELINE COORDS: 4840ROBAS001.TXT			
ALL FILES ARE LOCATED ON THE CADD SERVER IN THE RO DIRECTORY, UNDER PROJECT: 4840			

PARCEL	NAME	ADDRESS	METRIC	ENGLISH	METRIC	ENGLISH	METRIC	
--------	------	---------	--------	---------	--------	---------	--------	--	--	

MONTANA DEPARTMENT OF TRANSPORTATION
CADD

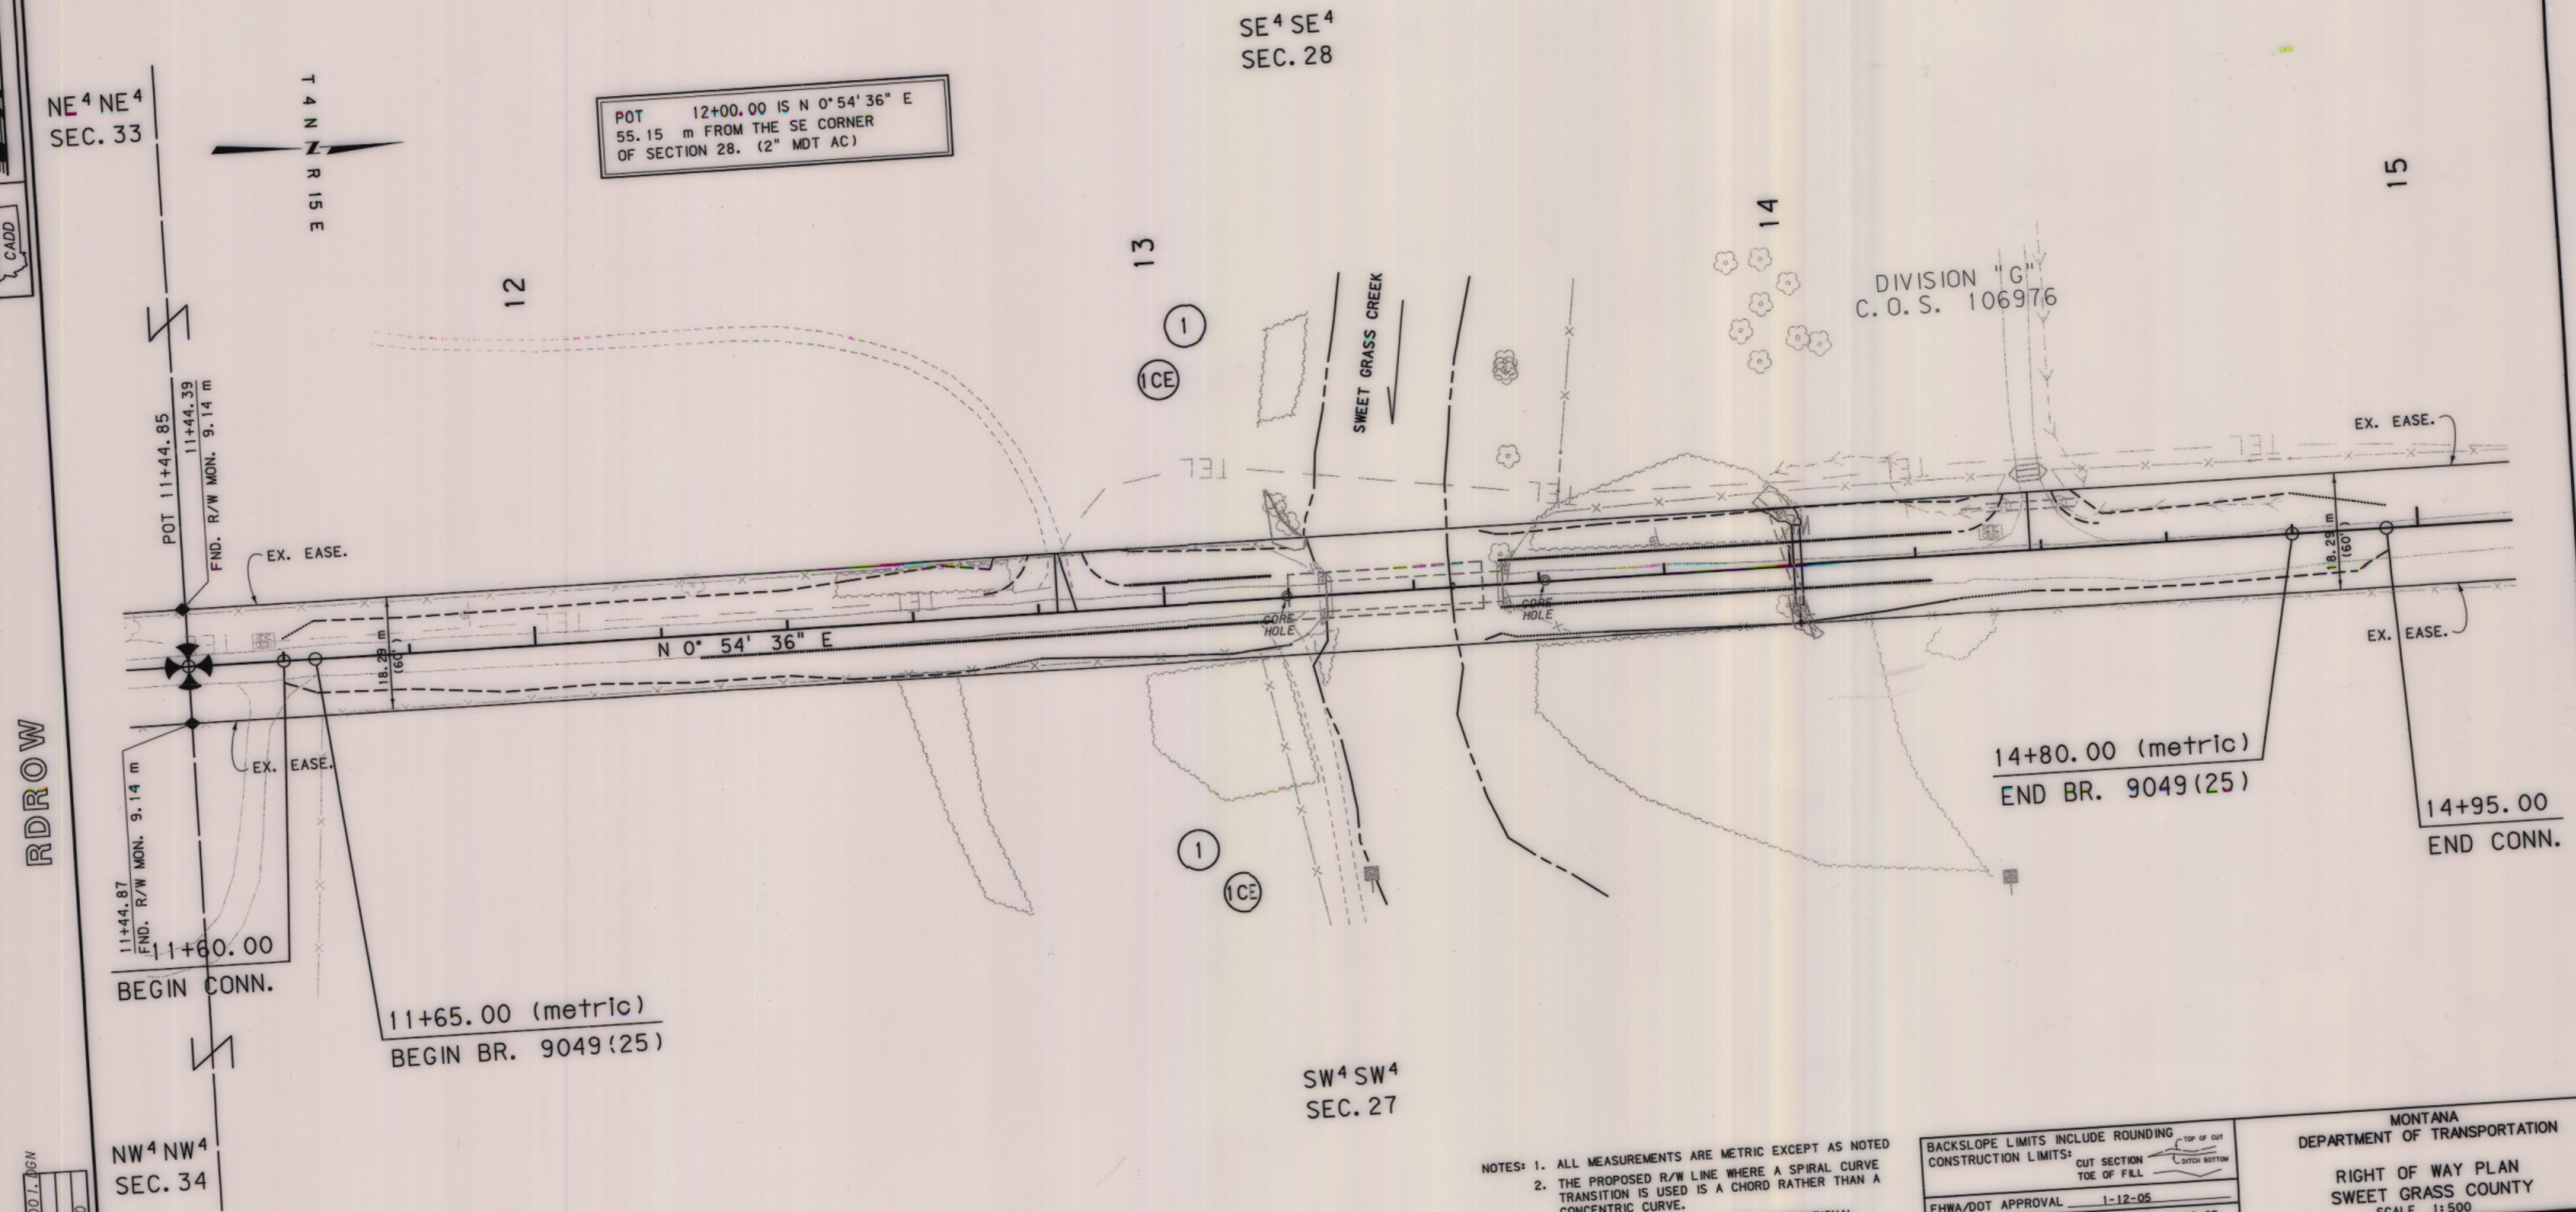

GRID STATE PLANE COORDINATES

THIS IS A STATE PLANE COORDINATE PROJECT. ALL DIMENSIONS, DISTANCES AND AREAS ON THIS PROJECT ARE GRID, EXCEPT FOR THE EXISTING R/W WIDTH DIMENSION, WHICH IS RECORD. THE COMBINATION SCALE FACTOR IS 0.99930320

FOR EXISTING R/W RETRACEMENT, SEE C.O.S. 139169

- NOTES:
1. ALL MEASUREMENTS ARE METRIC EXCEPT AS NOTED
 2. THE PROPOSED R/W LINE WHERE A SPIRAL CURVE TRANSITION IS USED IS A CHORD RATHER THAN A CONCENTRIC CURVE.
 3. THE ENGLISH AREAS ARE FOR INFORMATIONAL PURPOSES ONLY.
 4. ALL STATIONS AND OFFSETS FOR R/W BREAKS ARE IN REFERENCE TO THE R/W BASELINE.

BACKSLOPE LIMITS INCLUDE ROUNDING			
CONSTRUCTION LIMITS:		CUT SECTION	
		TOE OF CUT	TOE OF FILL
FHWA/DOT APPROVAL		1-12-05	
MAP REVISED		3-03-05, 3-10-05, 5-18-05,	
		11-14-05, 12-1-05, 9-19-07 3-23-09	

MONTANA DEPARTMENT OF TRANSPORTATION
RIGHT OF WAY PLAN
SWEET GRASS COUNTY
SCALE 1:500

4840ROPLN001.DGN
3/24/2009
8:07:20 AM
10460