


PLANS

NOT

TO

SCALE

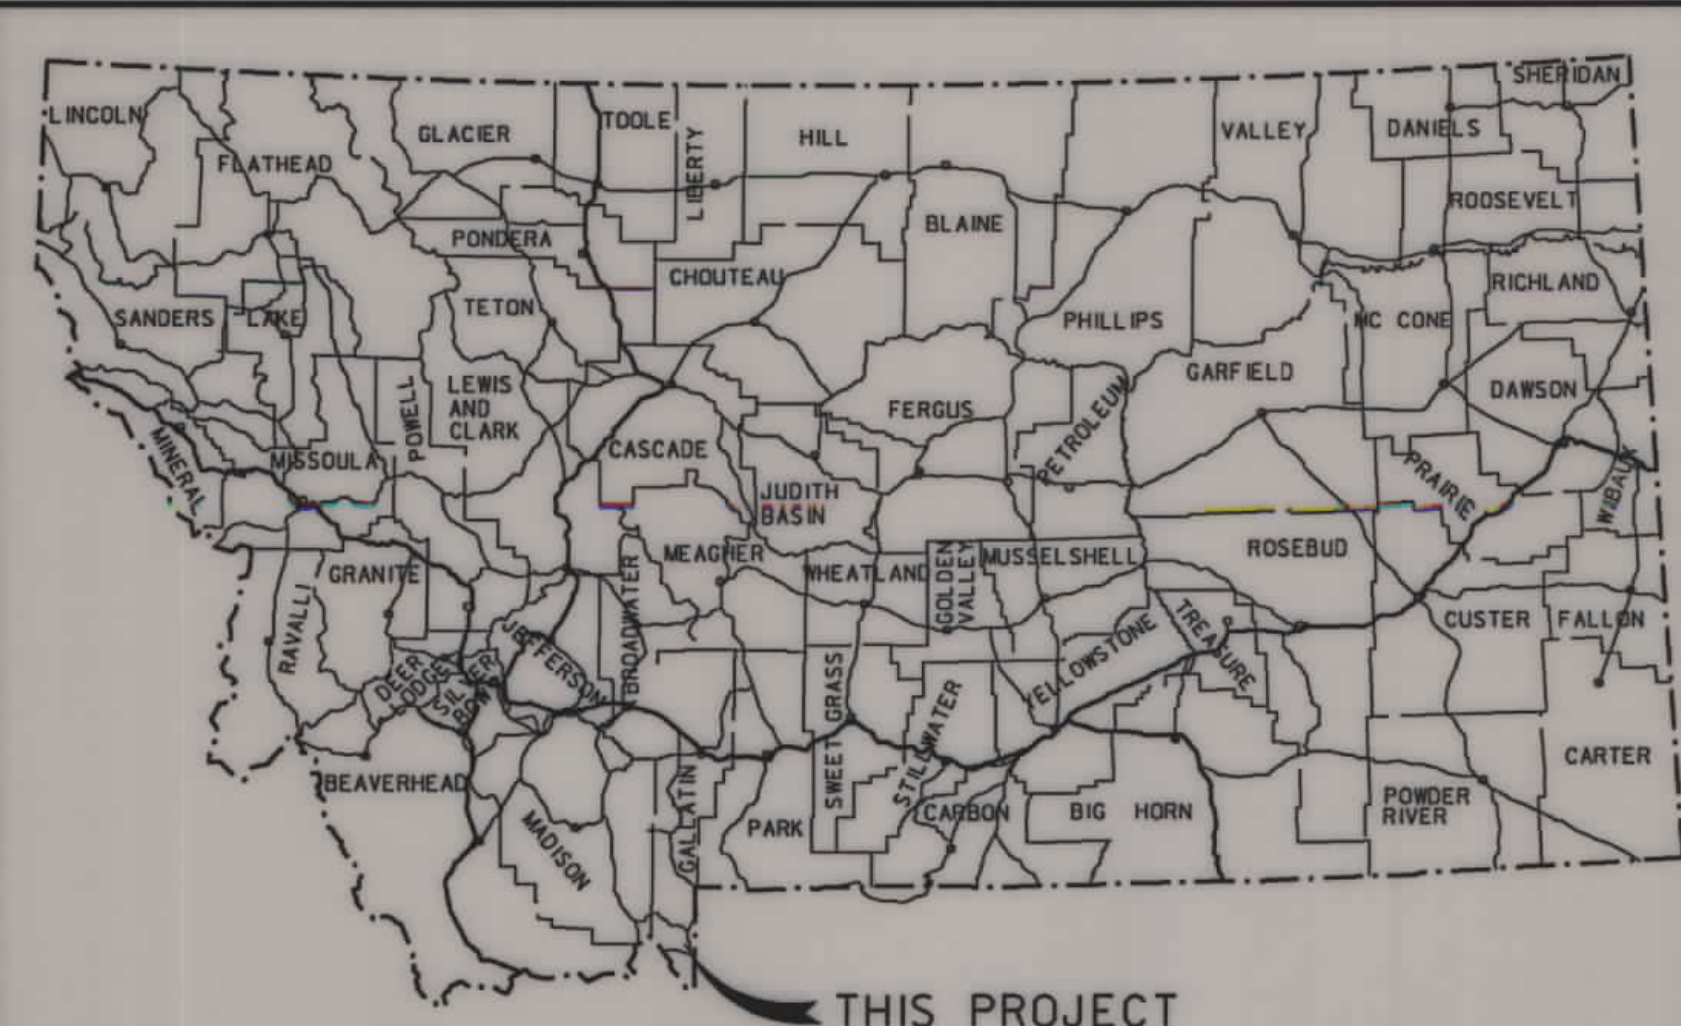


MONTANA DEPARTMENT OF TRANSPORTATION

STATE	RIGHT OF WAY ID.	SHEET NO.	TOTAL SHEETS
MONTANA	NH-BH 12-1(10)4	1	3
PROJECT NUMBER 4861-010			
S FORK MADISON R-W WEST YSTONE			

RIGHT OF WAY PLAN OF FEDERAL AID PROJECT NH-BH 12-1(10)4 S FORK MADISON R-W WEST YSTONE GALLATIN COUNTY

0.36 Kilometers

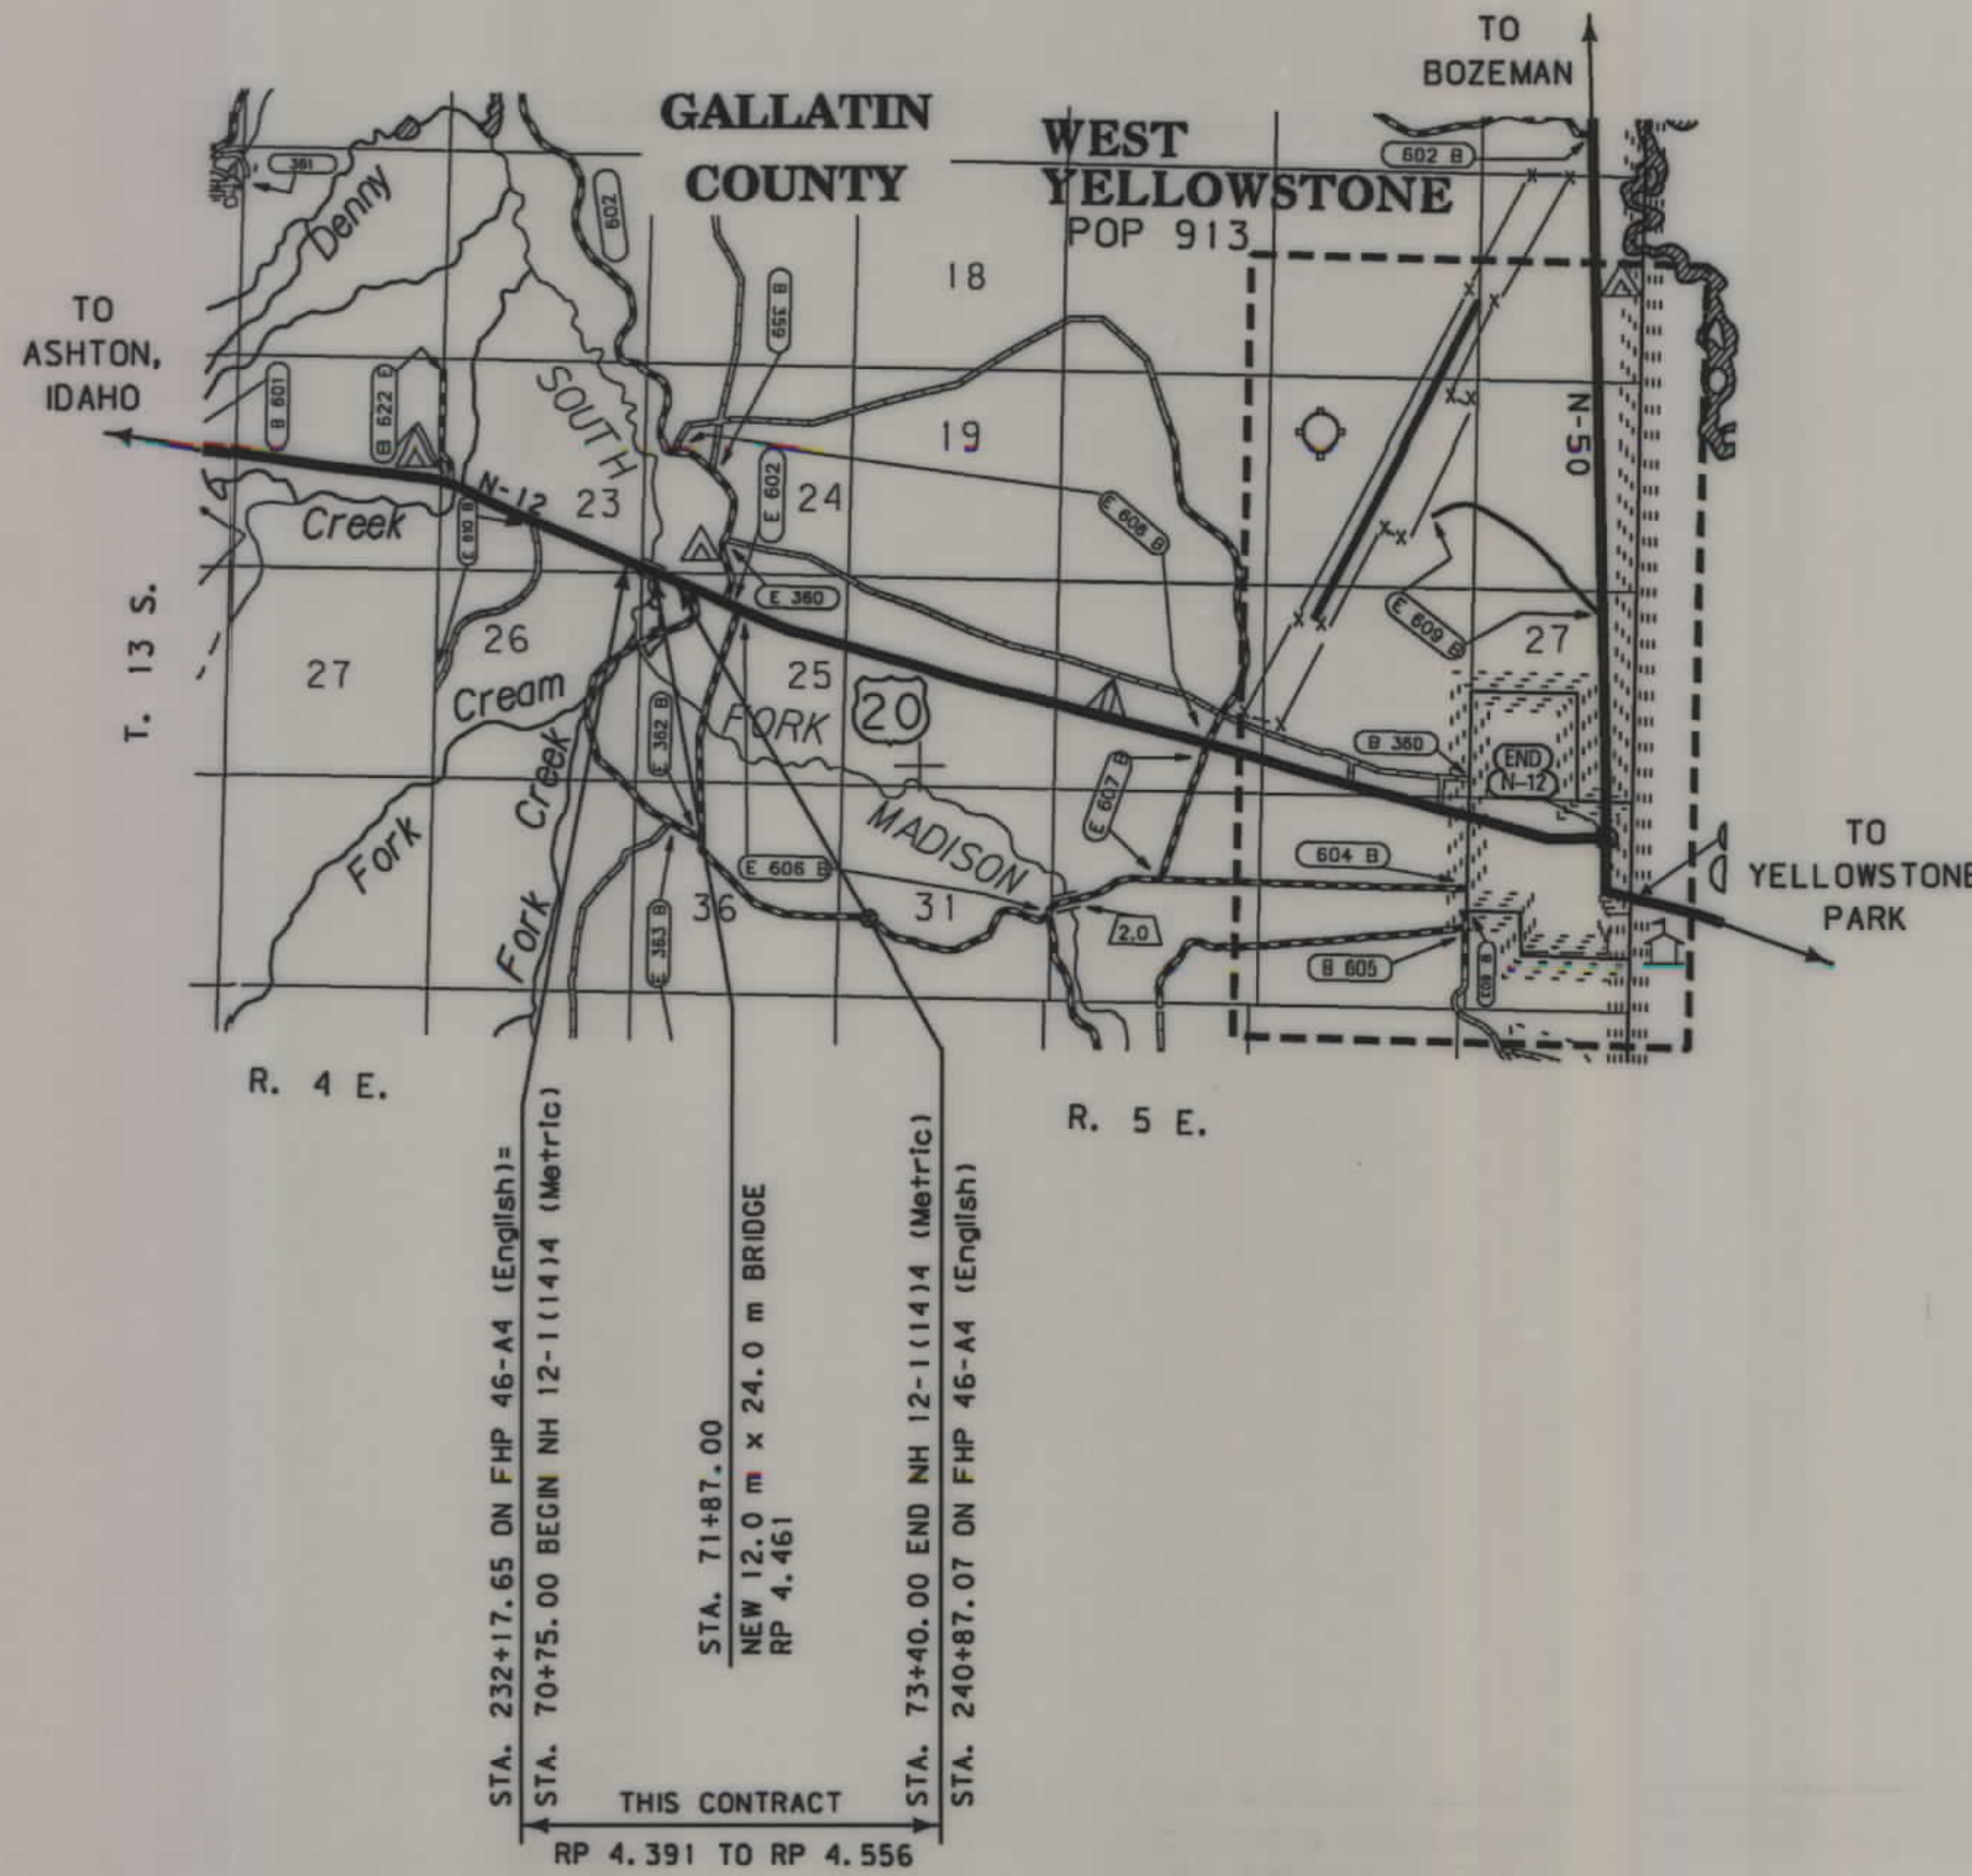

SEE SHEET NO. 2 FOR OWNERSHIP
NAMES, ADDRESSES, AREAS, ETC.

GRID STATE PLANE COORDINATES

THIS IS A STATE PLANE COORDINATE PROJECT.
ALL DIMENSIONS, DISTANCES AND AREAS ON THIS
PROJECT ARE GRID, EXCEPT FOR THE EXISTING
R/W WIDTH DIMENSION, WHICH IS RECORD. THE
COMBINATION SCALE FACTOR IS 0.99989369

NOTES: 1. ALL MEASUREMENTS ARE METRIC EXCEPT AS NOTED

CONVENTIONAL SIGNS

- PROPOSED RIGHT OF WAY LINE
- EXISTING RIGHT OF WAY LINE
- RAILROAD RIGHT OF WAY LINE
- RIGHT OF WAY BASELINE
- STK'D CENTERLINE
- SECTION LINE
- OWNERSHIP BOUNDARY
- FULL ACCESS CONTROL
- LIMITED ACCESS CONTROL
- EXISTING ACCESS CONTROL
- PRESENT TRAVELED WAY (P.T.W.)
- FENCE LINE
- EXISTING GUARDRAIL
- PROPOSED GUARDRAIL
- GATE IN FENCE
- CATTLE GUARD: EXIST. - PROPOSED
- SECTION CORNER
- 1/4 SECTION CORNER
- CLOSING CORNER
- MEANDER CORNER
- CENTER OF SECTION
- RIGHT OF WAY MONUMENT
- PROPERTY CORNER PIN
- POWER POLE IN PLACE
- TELEPHONE POLE IN PLACE
- TELEGRAPH POLE IN PLACE
- LIGHT POLE
- PROPOSED CULVERT
- EXISTING CULVERT
- OUTLET DITCH
- INLET DITCH
- EXISTING DITCH
- CHANNEL CHANGES
- DITCH BLOCK
- RIPRAP
- BRIDGES
- RAILROADS
- PARCEL NUMBERS
- APPROACH: EXIST.- PROPOSED

ASSOCIATED PROJECT
ID.
NH-BH 12-1(10)4 PE

RELATED PROJECTS
F. H. P. 46-A4

FHWAMDT APPROVAL 1-13-06
MAP REVISED

RDROW

MONTANA
CADD

3
2

NH-BH 12-1(10)4 SHT 1 of 3

OWNERSHIP																			
PARCEL	NAME	ADDRESS	TOTAL	AREA	GROSS R/W AREA		EX. EASE. AREA		NET AREA		REMAINDER				CONST. PMT. AREA		EASE. AREA		SHEET NO.
			METRIC	ENGLISH	METRIC	ENGLISH	METRIC	ENGLISH	METRIC	ENGLISH	LEFT		RIGHT		METRIC	ENGLISH	METRIC	ENGLISH	
											METRIC	ENGLISH	METRIC	ENGLISH					
1	FRANK A. KING INC.	4580 BELFORT PL. DALLAS TEXAS 75205													0.040 ha	0.10 AC			
2	DANIEL C. & LAURIE ANN McDONALD	PO BOX 1300 W. YELLOWSTONE MT 59758-1300		FOR OWNER	NOTIFICATION ONLY														
3	MADISON FORK RANCH A DEL CORP	1580 LINCOLN SUITE 1120 DEN CO 80203		FOR OWNER	NOTIFICATION ONLY														
3CE	THE NATURE CONSERVANCY A DC CORP	1815 NORTH LYNN ARLINGTON VA 22209		FOR OWNER	NOTIFICATION ONLY														
4	GALLATIN NATIONAL FOREST														0.323 ha	0.80 AC			

STATE	RIGHT OF WAY ID.	SHEET NO.	TOTAL SHEETS
MONTANA	NH-BH 12-1(1014	2	3
PROJECT NUMBER 4861-010			
S FORK MADISON R-W WEST YSTONE			

GRID STATE PLANE COORDINATES

THIS IS A STATE PLANE COORDINATE PROJECT. ALL DIMENSIONS, DISTANCES AND AREAS ON THIS PROJECT ARE GRID, EXCEPT FOR THE EXISTING R/W WIDTH DIMENSION, WHICH IS RECORD. THE COMBINATION SCALE FACTOR IS 0.99989369

- NOTES: 1. ALL MEASUREMENTS ARE METRIC EXCEPT AS NOTED
2. THE PROPOSED R/W LINE WHERE A SPIRAL CURVE TRANSITION IS USED IS A CHORD RATHER THAN A CONCENTRIC CURVE.
3. THE ENGLISH AREAS ARE FOR INFORMATIONAL PURPOSES ONLY.
4. ALL STATIONS AND OFFSETS FOR R/W BREAKS ARE IN REFERENCE TO THE R/W BASELINE.

BACKSLOPE LIMITS INCLUDE ROUNDING

CONSTRUCTION LIMITS: CUT SECTION TOE OF FILL

FHWA/DOT APPROVAL 1-13-06

MAP REVISED

MONTANA
DEPARTMENT OF TRANSPORTATION


RIGHT OF WAY PLAN
GALLATIN COUNTY

STATE	RIGHT OF WAY ID.	SHEET	TOTAL
		NO.	SHEETS
MONTANA	NH-BH 12-1(10)4	3	3
PROJECT NUMBER 4861- 010			
S FORK MADISON R-W WEST YSTONE			

MONTANA DEPARTMENT OF TRANSPORTATION
CADD

RDROW

c:\dgn\4861\right01.dgn
1/18/2006
7:43:10 AM
2
3
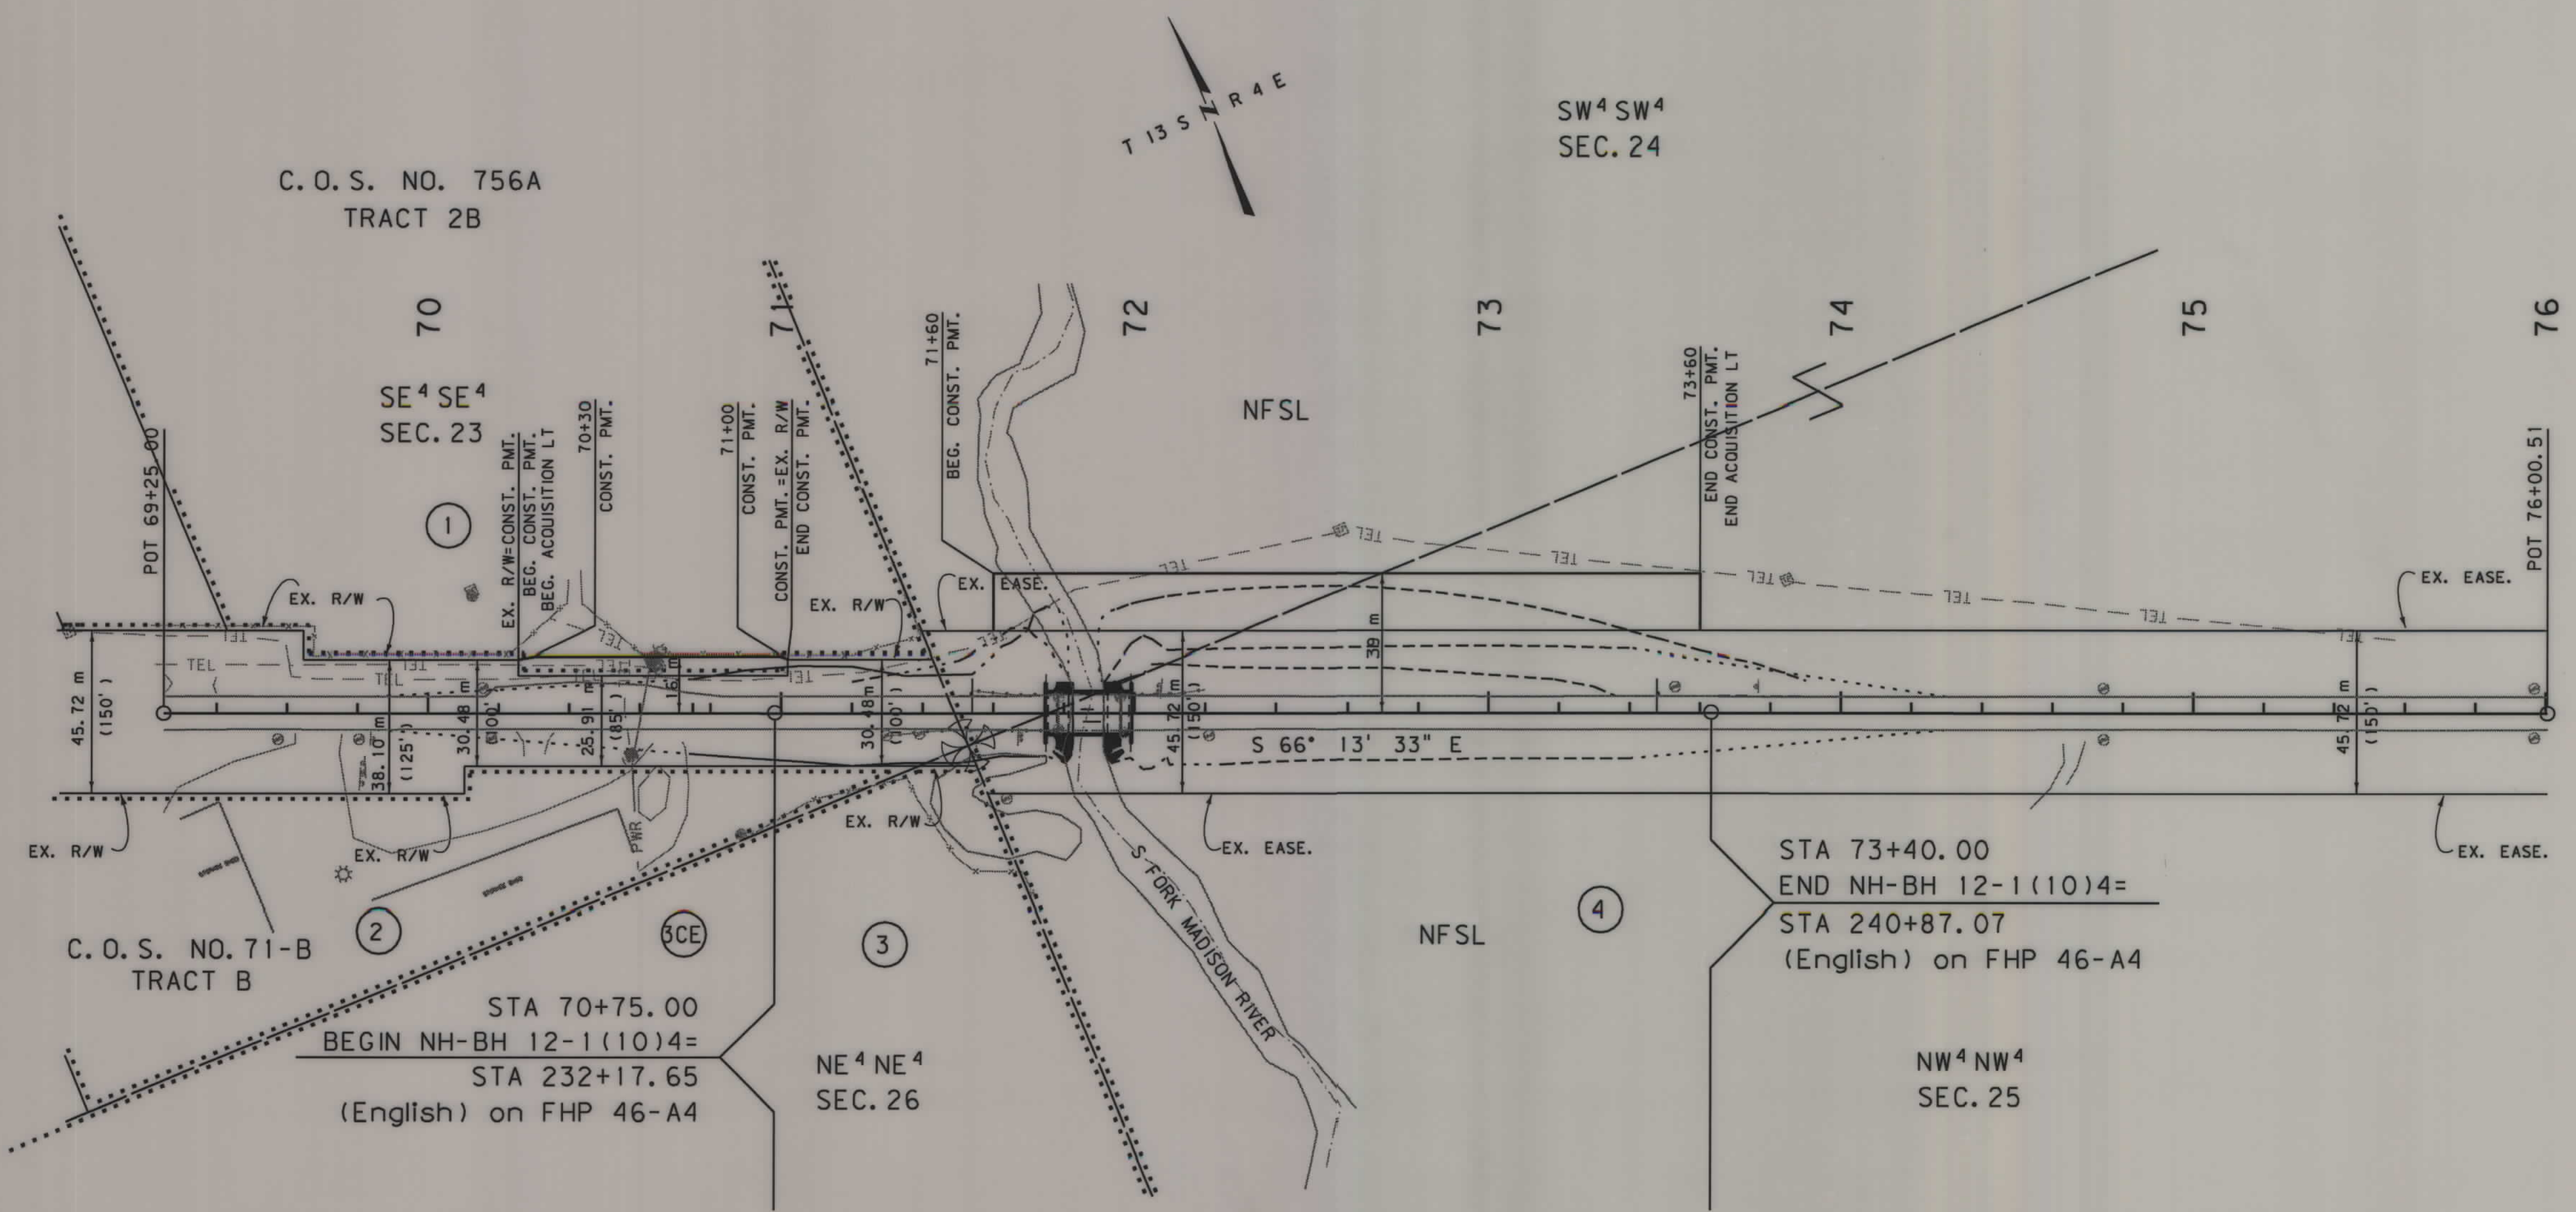

GRID STATE PLANE COORDINATES
THIS IS A STATE PLANE COORDINATE PROJECT.
ALL DIMENSIONS, DISTANCES AND AREAS ON THIS
PROJECT ARE GRID, EXCEPT FOR THE EXISTING
R/W WIDTH DIMENSION, WHICH IS RECORD. THE
COMBINATION SCALE FACTOR IS 0.99989369

BACKSLOPE LIMITS INCLUDE ROUNDING
CONSTRUCTION LIMITS:

CUT SECTION
TOE OF FILL

TOP OF CUT
DITCH BOTTOM

FHWA/DOT APPROVAL 1-13-05

MAP REVISED

MONTANA
DEPARTMENT OF TRANSPORTATION

RIGHT OF WAY PLAN
GALLATIN COUNTY
SCALE 1:1000

0 50M 100M

NH-BH 12-1(10)4 SHT 3 of 3