



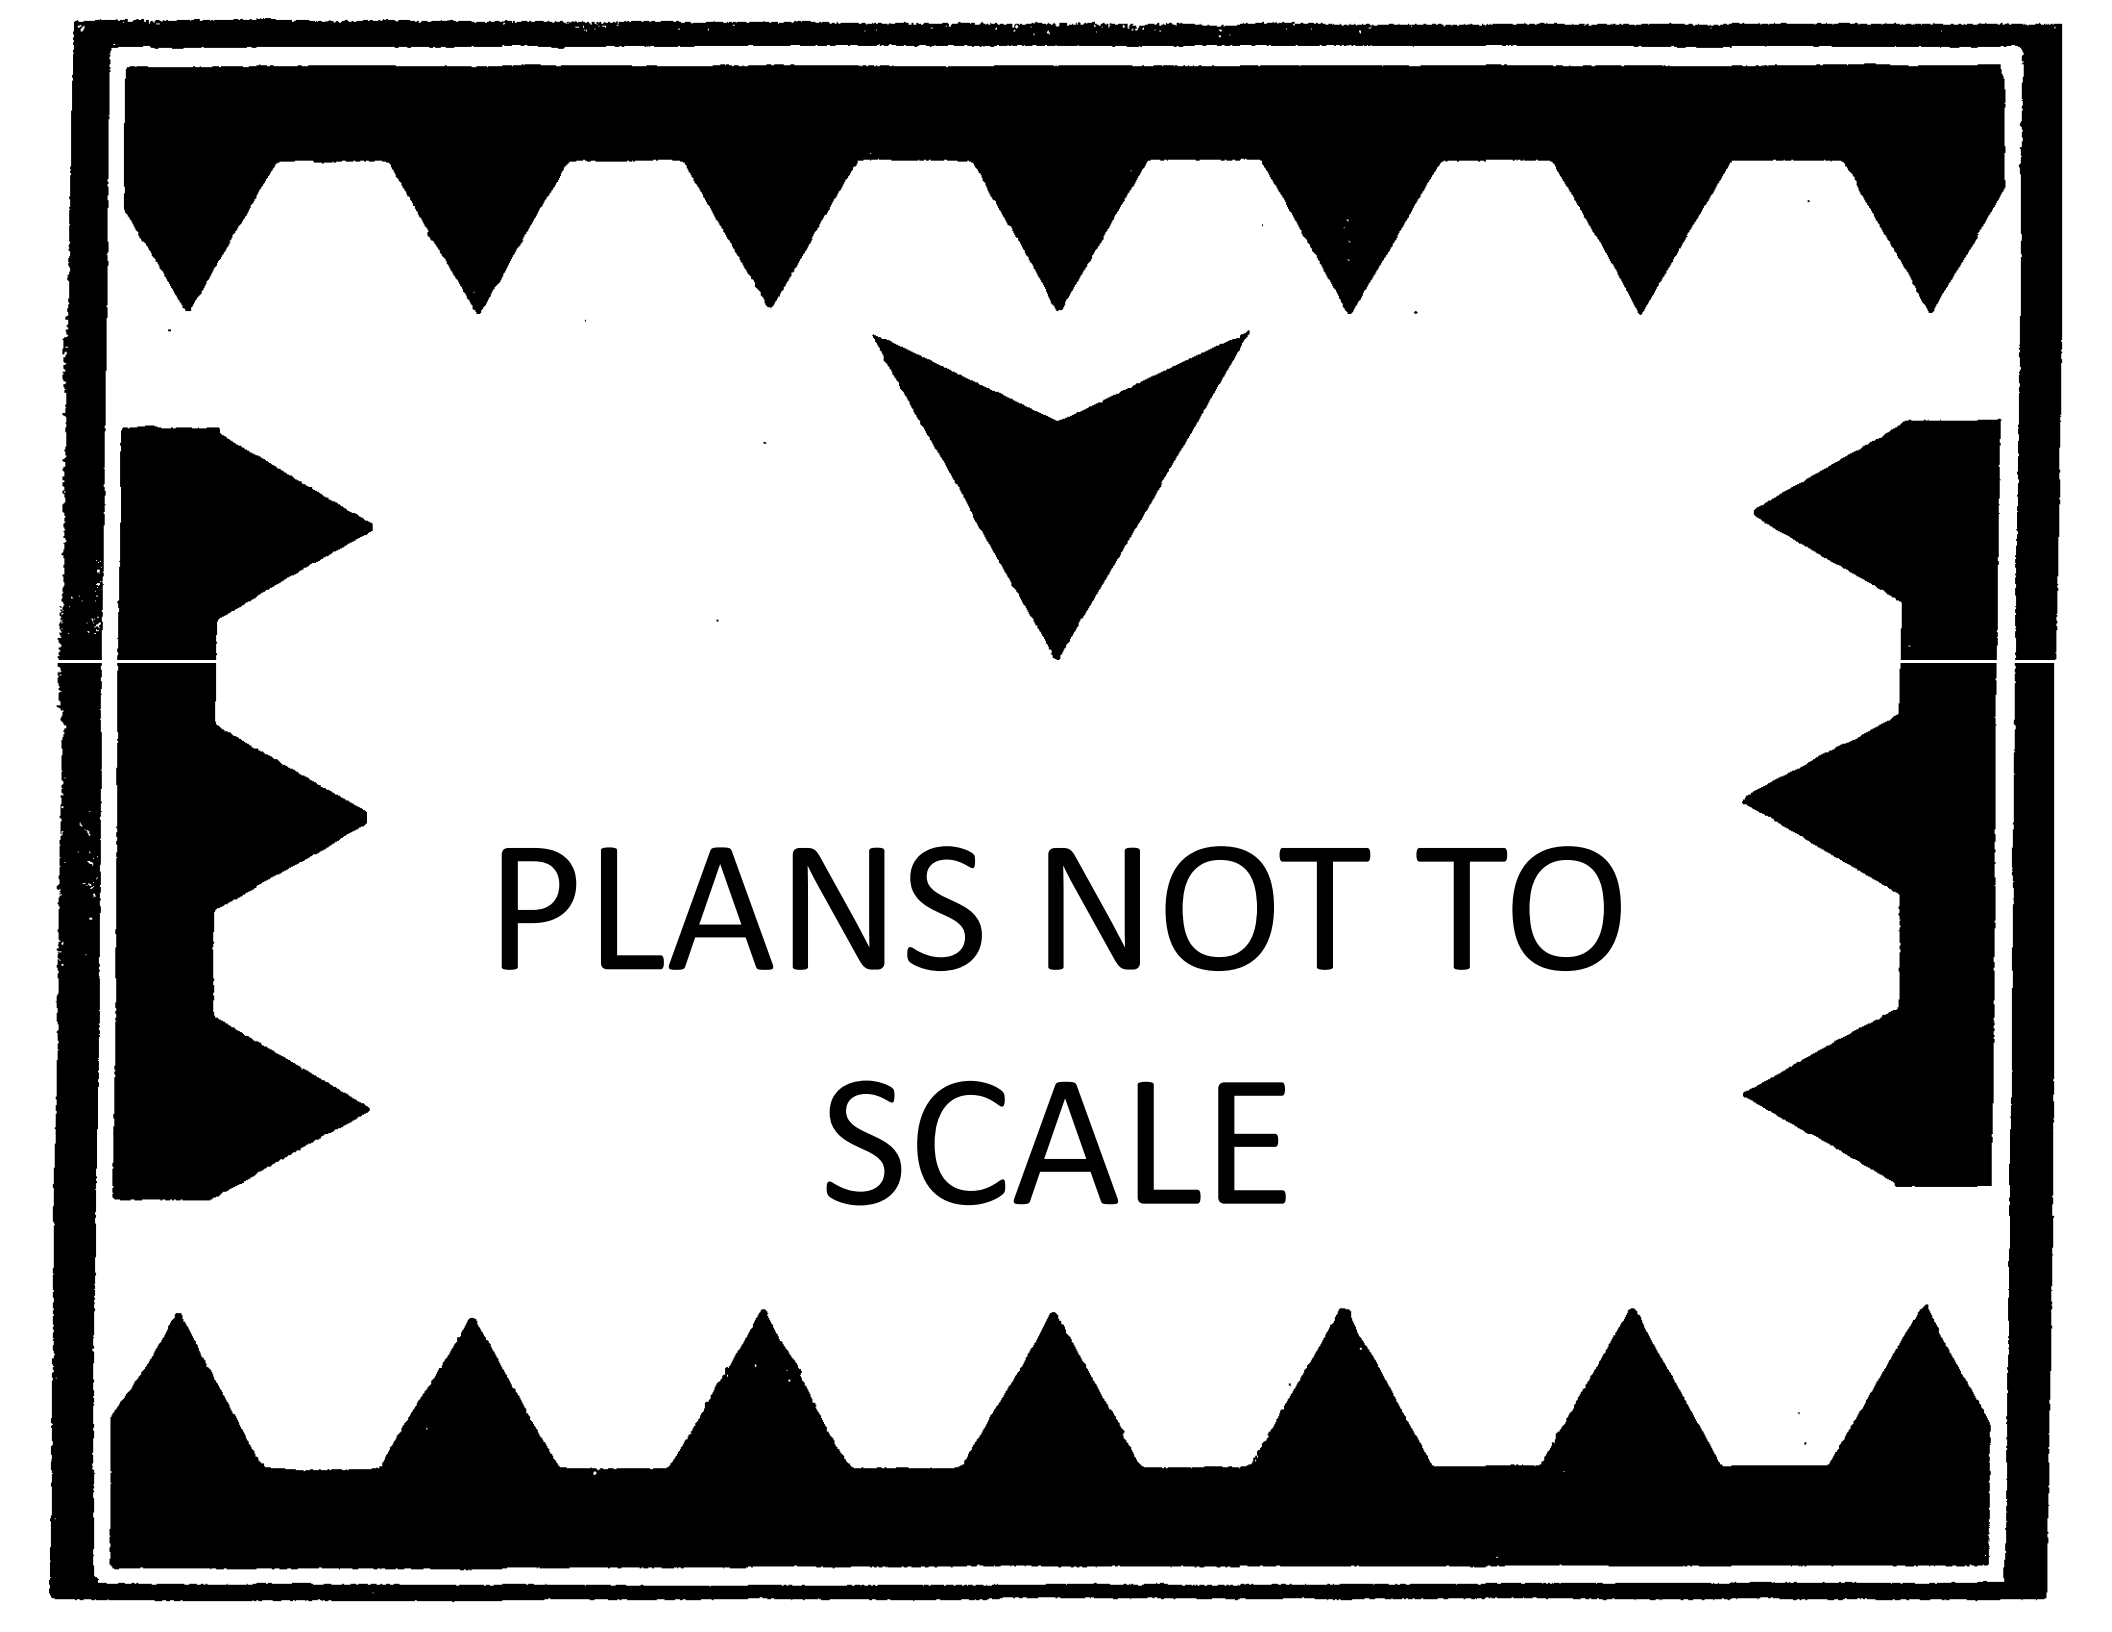

PLANS NOT TO
SCALE

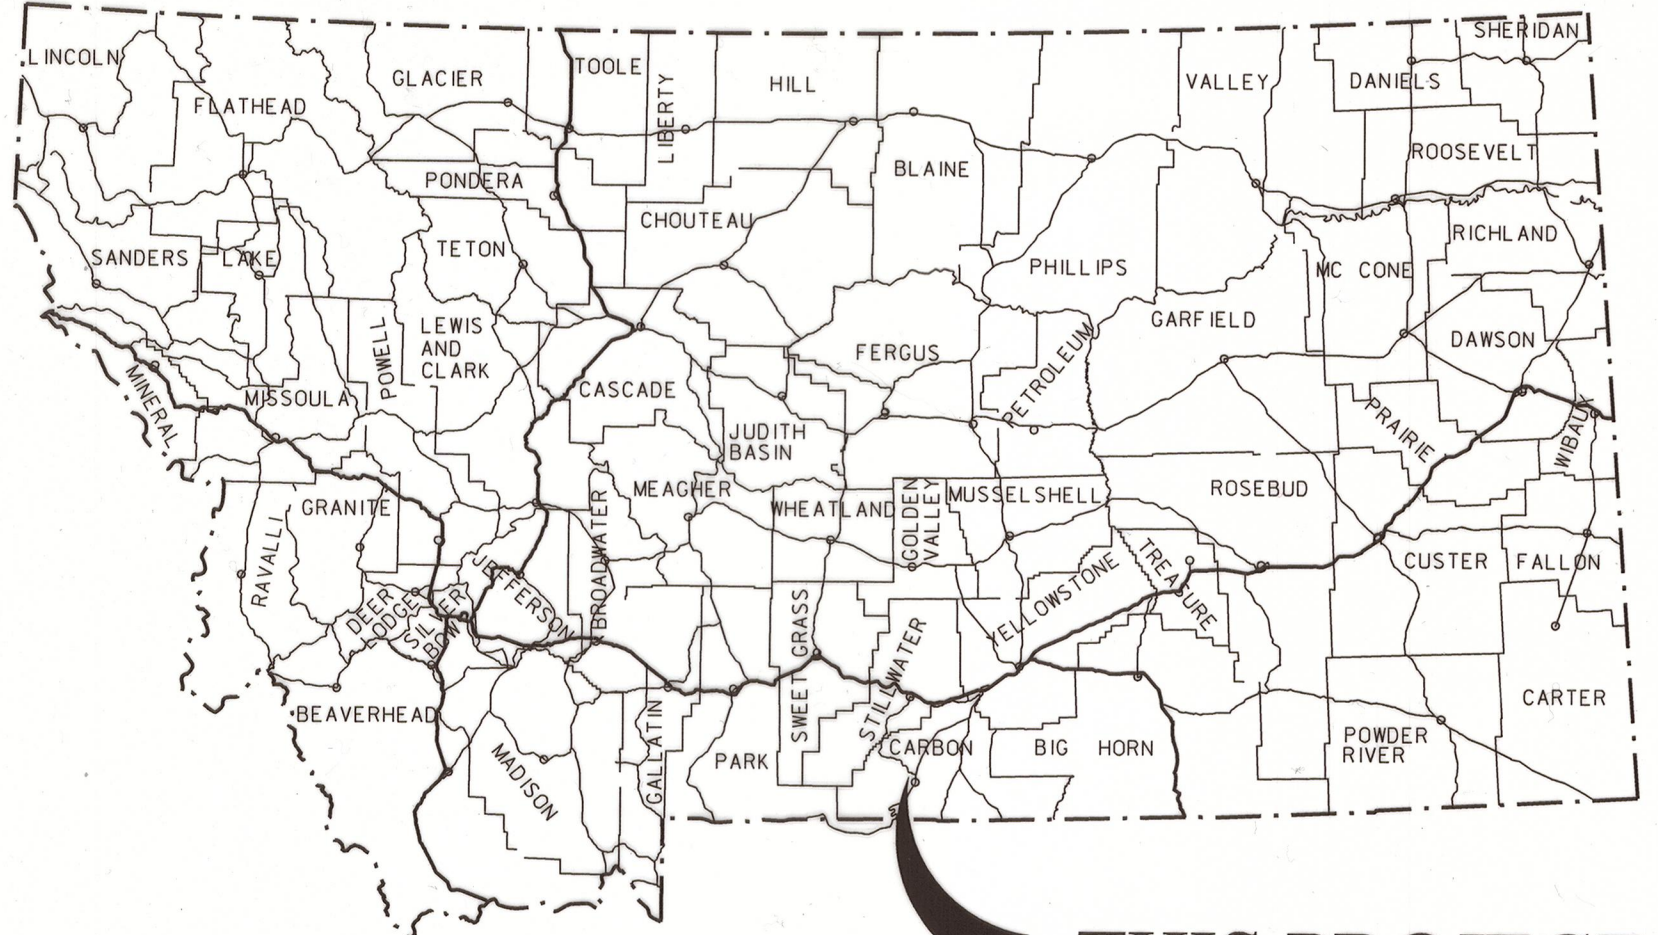

THIS PROJECT

MONTANA DEPARTMENT OF TRANSPORTATION

STATE	RIGHT OF WAY	SHEET NO.	TOTAL SHEETS
MONTANA		1	4
R/W ID.	STPP 78-1(19)0		
PROJECT NO.	4890-019-001		

RED LODGE - BREWERY HILL

RIGHT OF WAY PLAN FEDERAL AID PROJECT STPP 78-1(19)0 RED LODGE - BREWERY HILL

CARBON COUNTY

LENGTH 0.4 MILES

SEE SHEET NO. 2 FOR OWNERSHIP
NAMES, ADDRESSES, AREAS, ETC.

AN ACCESS CONTROLLED FACILITY
ACCESS CONTROL RESOLUTION IS RECORDED
IN DOC. NO. 346831, 8-3-2011
OFFICIAL RECORDS OF CARBON COUNTY, MONTANA.

PLAN LEGEND


PROPOSED RIGHT OF WAY LINE
EXISTING RIGHT OF WAY LINE
RAILROAD RIGHT OF WAY LINE
RIGHT OF WAY BASELINE
STK'D CENTERLINE
SECTION LINE
OWNERSHIP BOUNDARY
FULL ACCESS CONTROL
LIMITED ACCESS CONTROL
EXISTING FULL ACCESS CONTROL
EXISTING LIMITED ACCESS CONTROL
PRESENT TRAVELED WAY (P.T.W.)
FENCE LINE
EXISTING GUARDRAIL
PROPOSED GUARDRAIL
GATE IN FENCE
CATTLE GUARD: EXIST. - PROPOSED
SECTION CORNER
1/4 SECTION CORNER
CLOSING CORNER
MEANDER CORNER
CENTER OF SECTION
1/16 SECTION CORNER FOUND
RIGHT OF WAY MONUMENT
PROPERTY CORNER PIN
POWER POLE IN PLACE
TELEPHONE POLE IN PLACE
TELEGRAPH POLE IN PLACE
LIGHT POLE
PROPOSED CULVERT
EXISTING CULVERT
OUTLET DITCH
INLET DITCH
EXISTING DITCH
CHANNEL CHANGES
DITCH BLOCK
RIPRAP
BRIDGES
RAILROADS
PARCEL NUMBERS
APPROACH: EXIST.-PROPOSED

ASSOCIATED PROJECTS

STPP 78-1(11)1
STPP 78-1(17)0 PE

RELATED PROJECTS

S-289(20
FAP 289
F 28-2916)69
106-A-EXT
FR 28-2(7)70

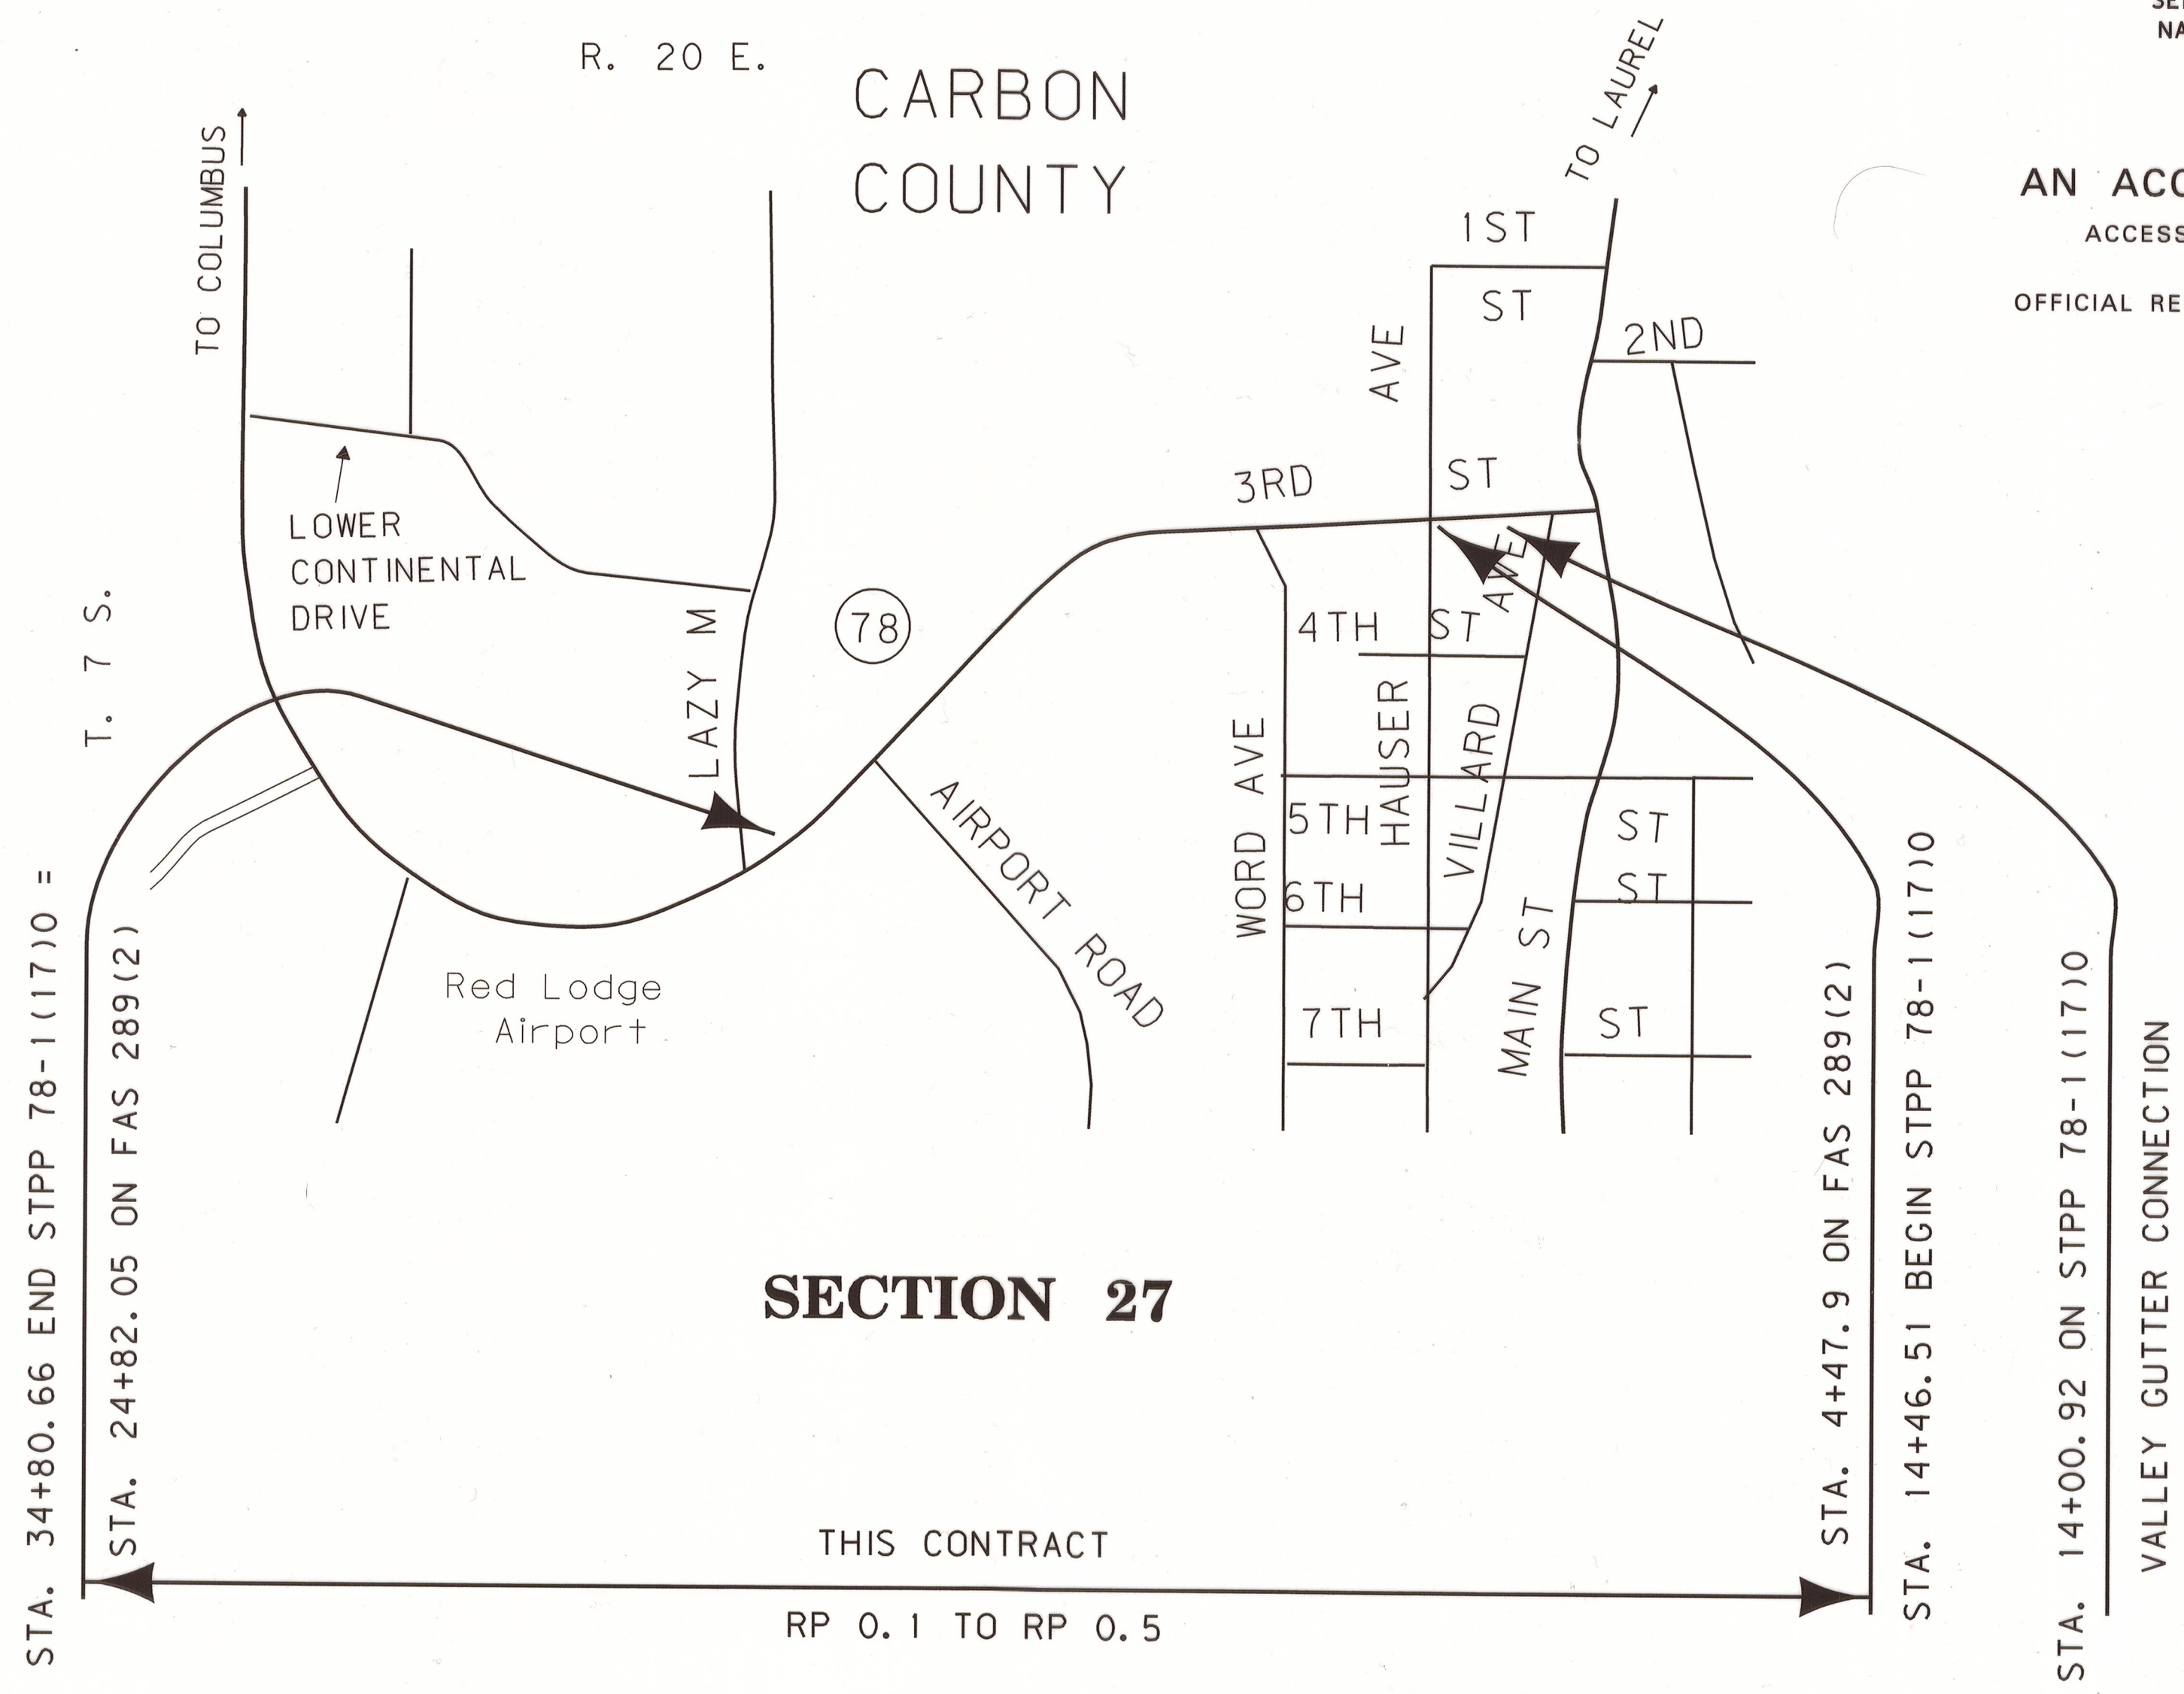

SECTION 27

THIS CONTRACT

RP 0.1 TO RP 0.5

FOR EXISTING R/W RETRACEMENT, SEE
C.O.S. NO. 2171 RE

GRID STATE PLANE COORDINATES
THIS IS A STATE PLANE COORDINATE PROJECT. ALL
DIMENSIONS, DISTANCES AND AREAS ON THIS PROJECT
ARE GRID, EXCEPT FOR THE EXISTING R/W WIDTH
DIMENSION, WHICH IS RECORD.
THE COMBINATION SCALE FACTOR IS 0.99961552

CONSTRUCTION LIMITS

CUT SECTION TOP OF CUT
TRANSITION TOE OF FILL
BACKSLOPE LIMITS INCLUDE ROUNDING

MAP REVISED 6/7/12

FHWA/MDT APPROVAL 05/22/12

3
2
1

MDT MONTANA DEPARTMENT OF TRANSPORTATION

c:\dgn\4890001\rottl001.dgn
1/14/2015
10:56:37 AM CPS - U1757


ROAD APPROACHES					
PARCEL SERVED		FARM FIELD	PRIVATE	PUBLIC	
		(1), (2)	(2)		
		SIDE	STATION	STATION	SIDE
1	LT		16+68		
3	RT		17+67	RT	14+46.5
5	RT		18+94	LT	18+69
6	LT		23+17		
1	LT		15+86		
		-			

STATE	RIGHT OF WAY	SHEET	TOTAL
MONTANA		NO.	SHEETS
		3	4
R/W ID.		STPP 78-1(19)0	
PROJECT NO.		4890-019-001	

RED LODGE - BREWERY HILL

PC 18+07.37 IS S 0° 55' 59"E
676.96' FROM THE N 1/4 CORNER
OF SECTION 27.

ORIGINAL TOWNSITE OF RED LODGE

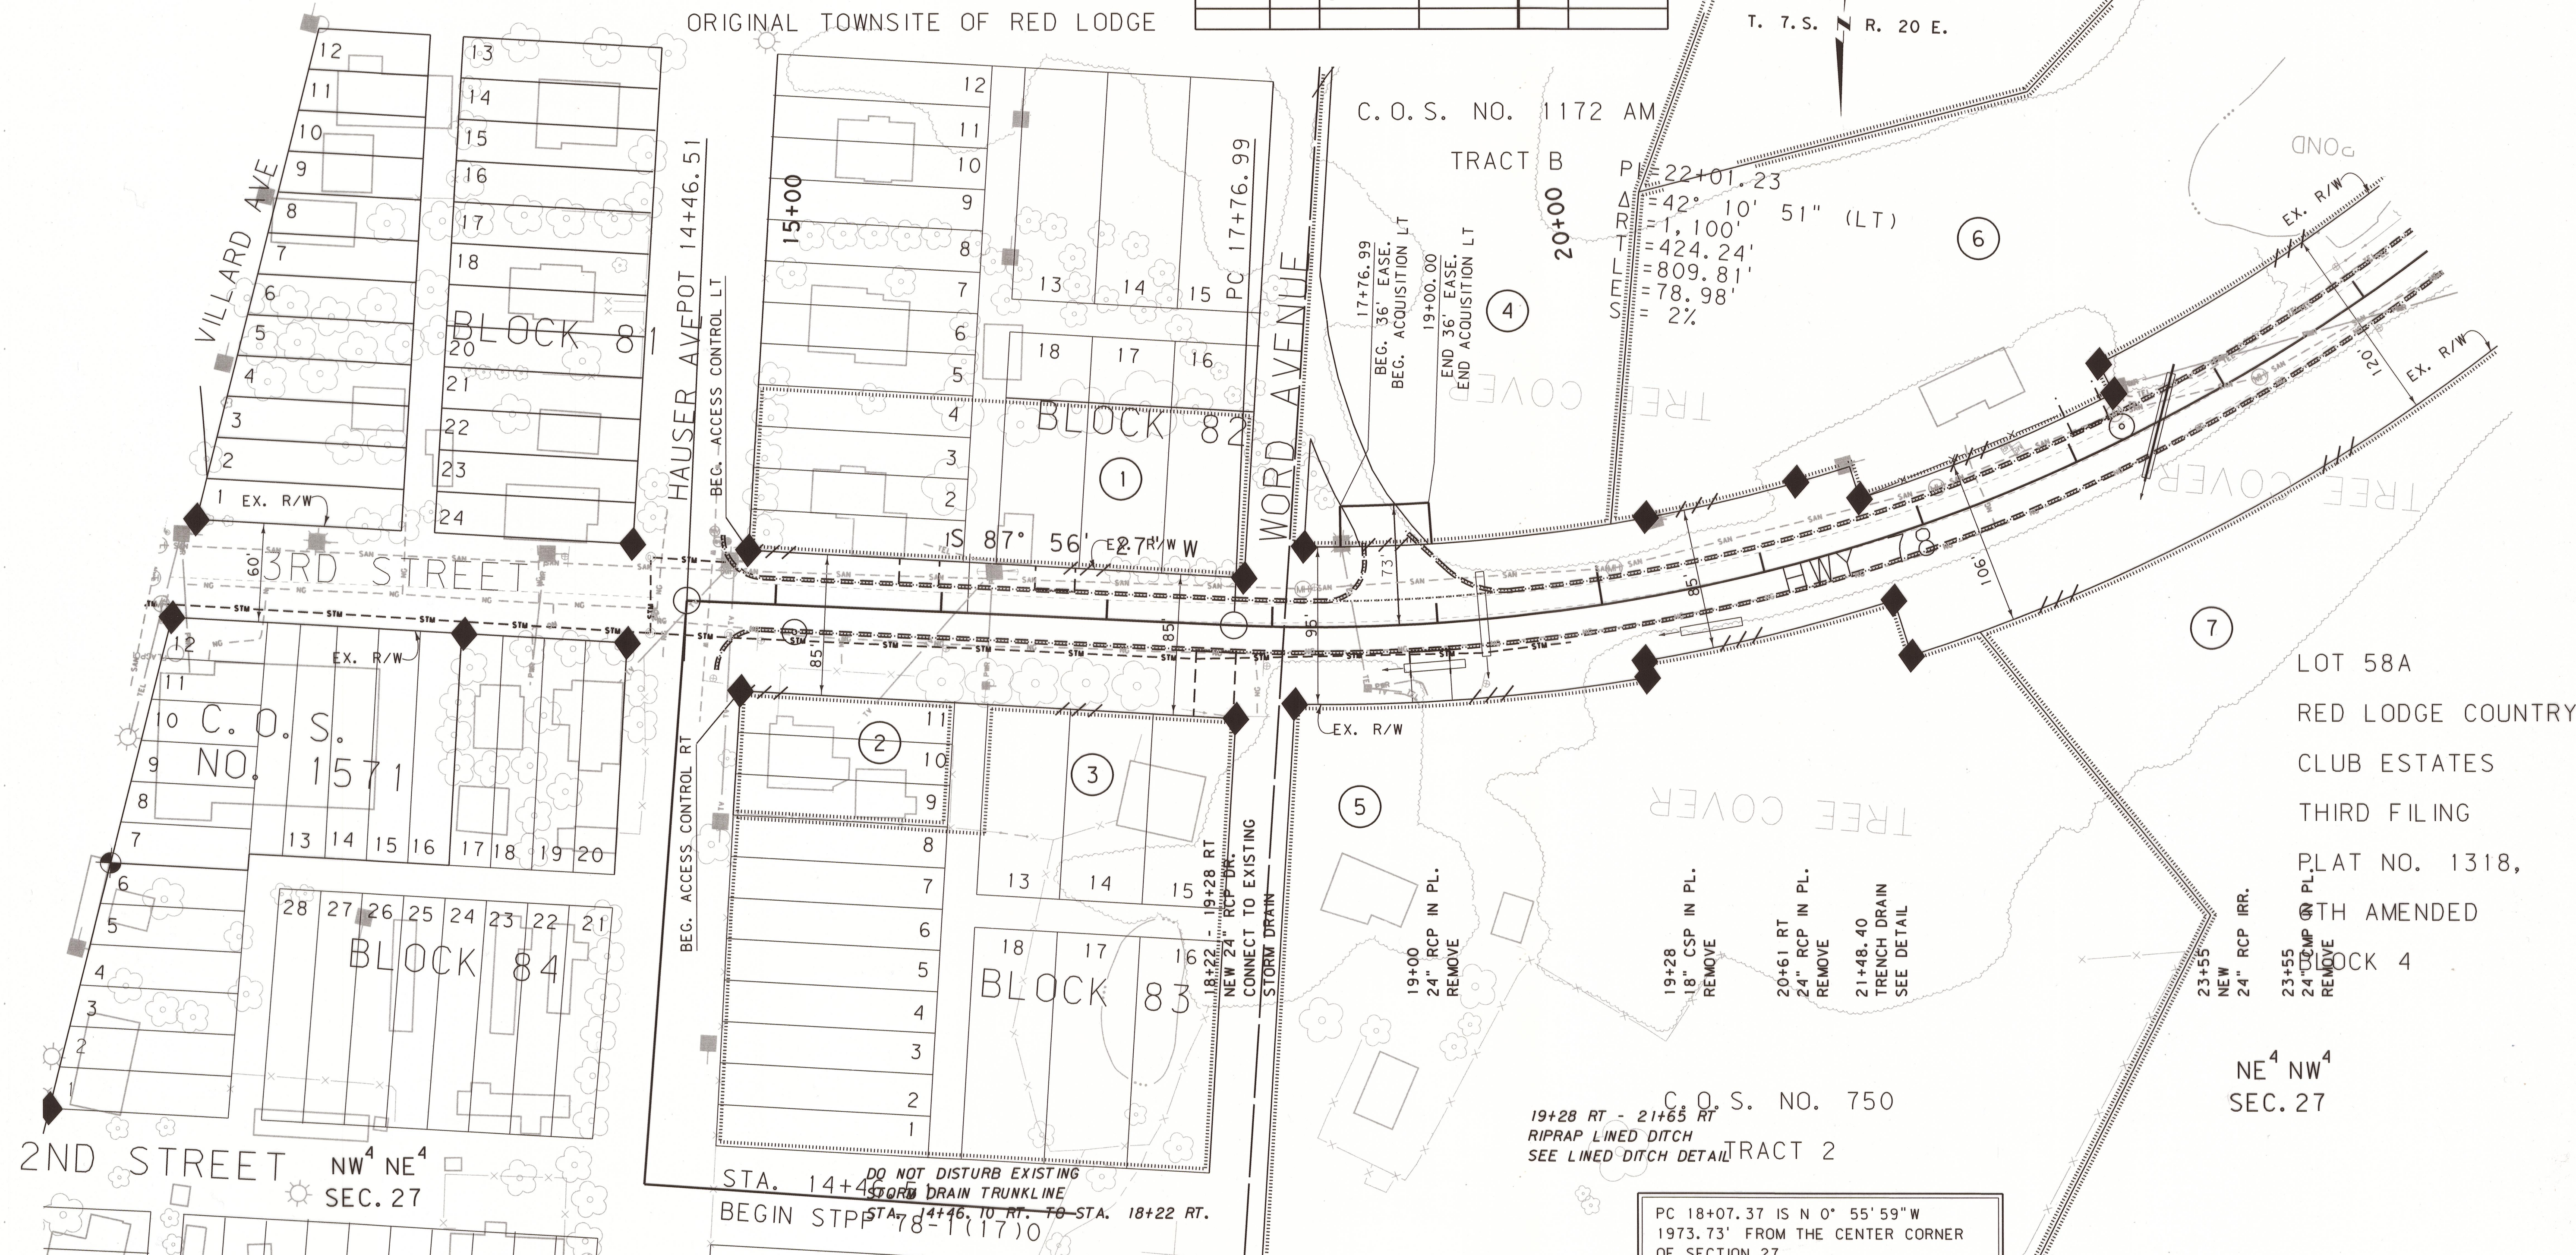

FOR EXISTING R/W RETRACEMENT, SEE
C.O.S. NO. 2171 RE

GRID STATE PLANE COORDINATES

THIS IS A STATE PLANE COORDINATE PROJECT. ALL
DIMENSIONS, DISTANCES AND AREAS ON THIS PROJECT
ARE GRID, EXCEPT FOR THE EXISTING R/W WIDTH
DIMENSION, WHICH IS RECORD.
THE COMBINATION SCALE FACTOR IS 0.99961552

NOTES:

1. THE PROPOSED R/W LINE WHERE A SPIRAL CURVE TRANSITION IS USED IS A CHORD RATHER THAN A CONCENTRIC CURVE.
2. ALL STATIONS AND OFFSETS FOR R/W BREAKS ARE IN REFERENCE TO THE R/W BASELINE.

MONTANA DEPARTMENT OF TRANSPORTATION

RIGHT OF WAY PLAN

CARBON COUNTY

SCALE 1" = 50'

STPP 78-1(19)0 SHT 3 OF 4

CONSTRUCTION LIMITS CUT SECTION 		MAP REVISED 6/7/12 6/15/12 6/22/12 7/25/12	
TRANSITION 			
TOE OF FILL 			
BACKSLOPE LIMITS INCLUDE ROUNDING		FHWA/ MDT APPROVAL 5/22/12	
3			c:\dgn\4890001\rapin001.dgn
2	 MONTANA DEPARTMENT OF TRANSPORTATION		1/14/2015
1			10:56:56 AM CPS - U175

[illegible]

* JOINT USE WITH OTHER PARCEL AT SAME STATION


(1) FARM FIELD APPROACH FOR AGRICULTURAL USE ONLY

(2) ROAD APPROACH LOCATIONS FIXED

** TEMPORARY LOCATION ONLY, FINAL LOCATION IS SHOWN ON STPP 78-1 (18), RED LODGE-NORTHWEST

STATE	RIGHT OF WAY	SHEET	TOTAL
MONTANA		NO.	SHEET
		4	4
R/W ID.		STPP 78-1 (19)	
PROJECT NO.		4890-019-00	

RED LODGE - BREWERY HILL

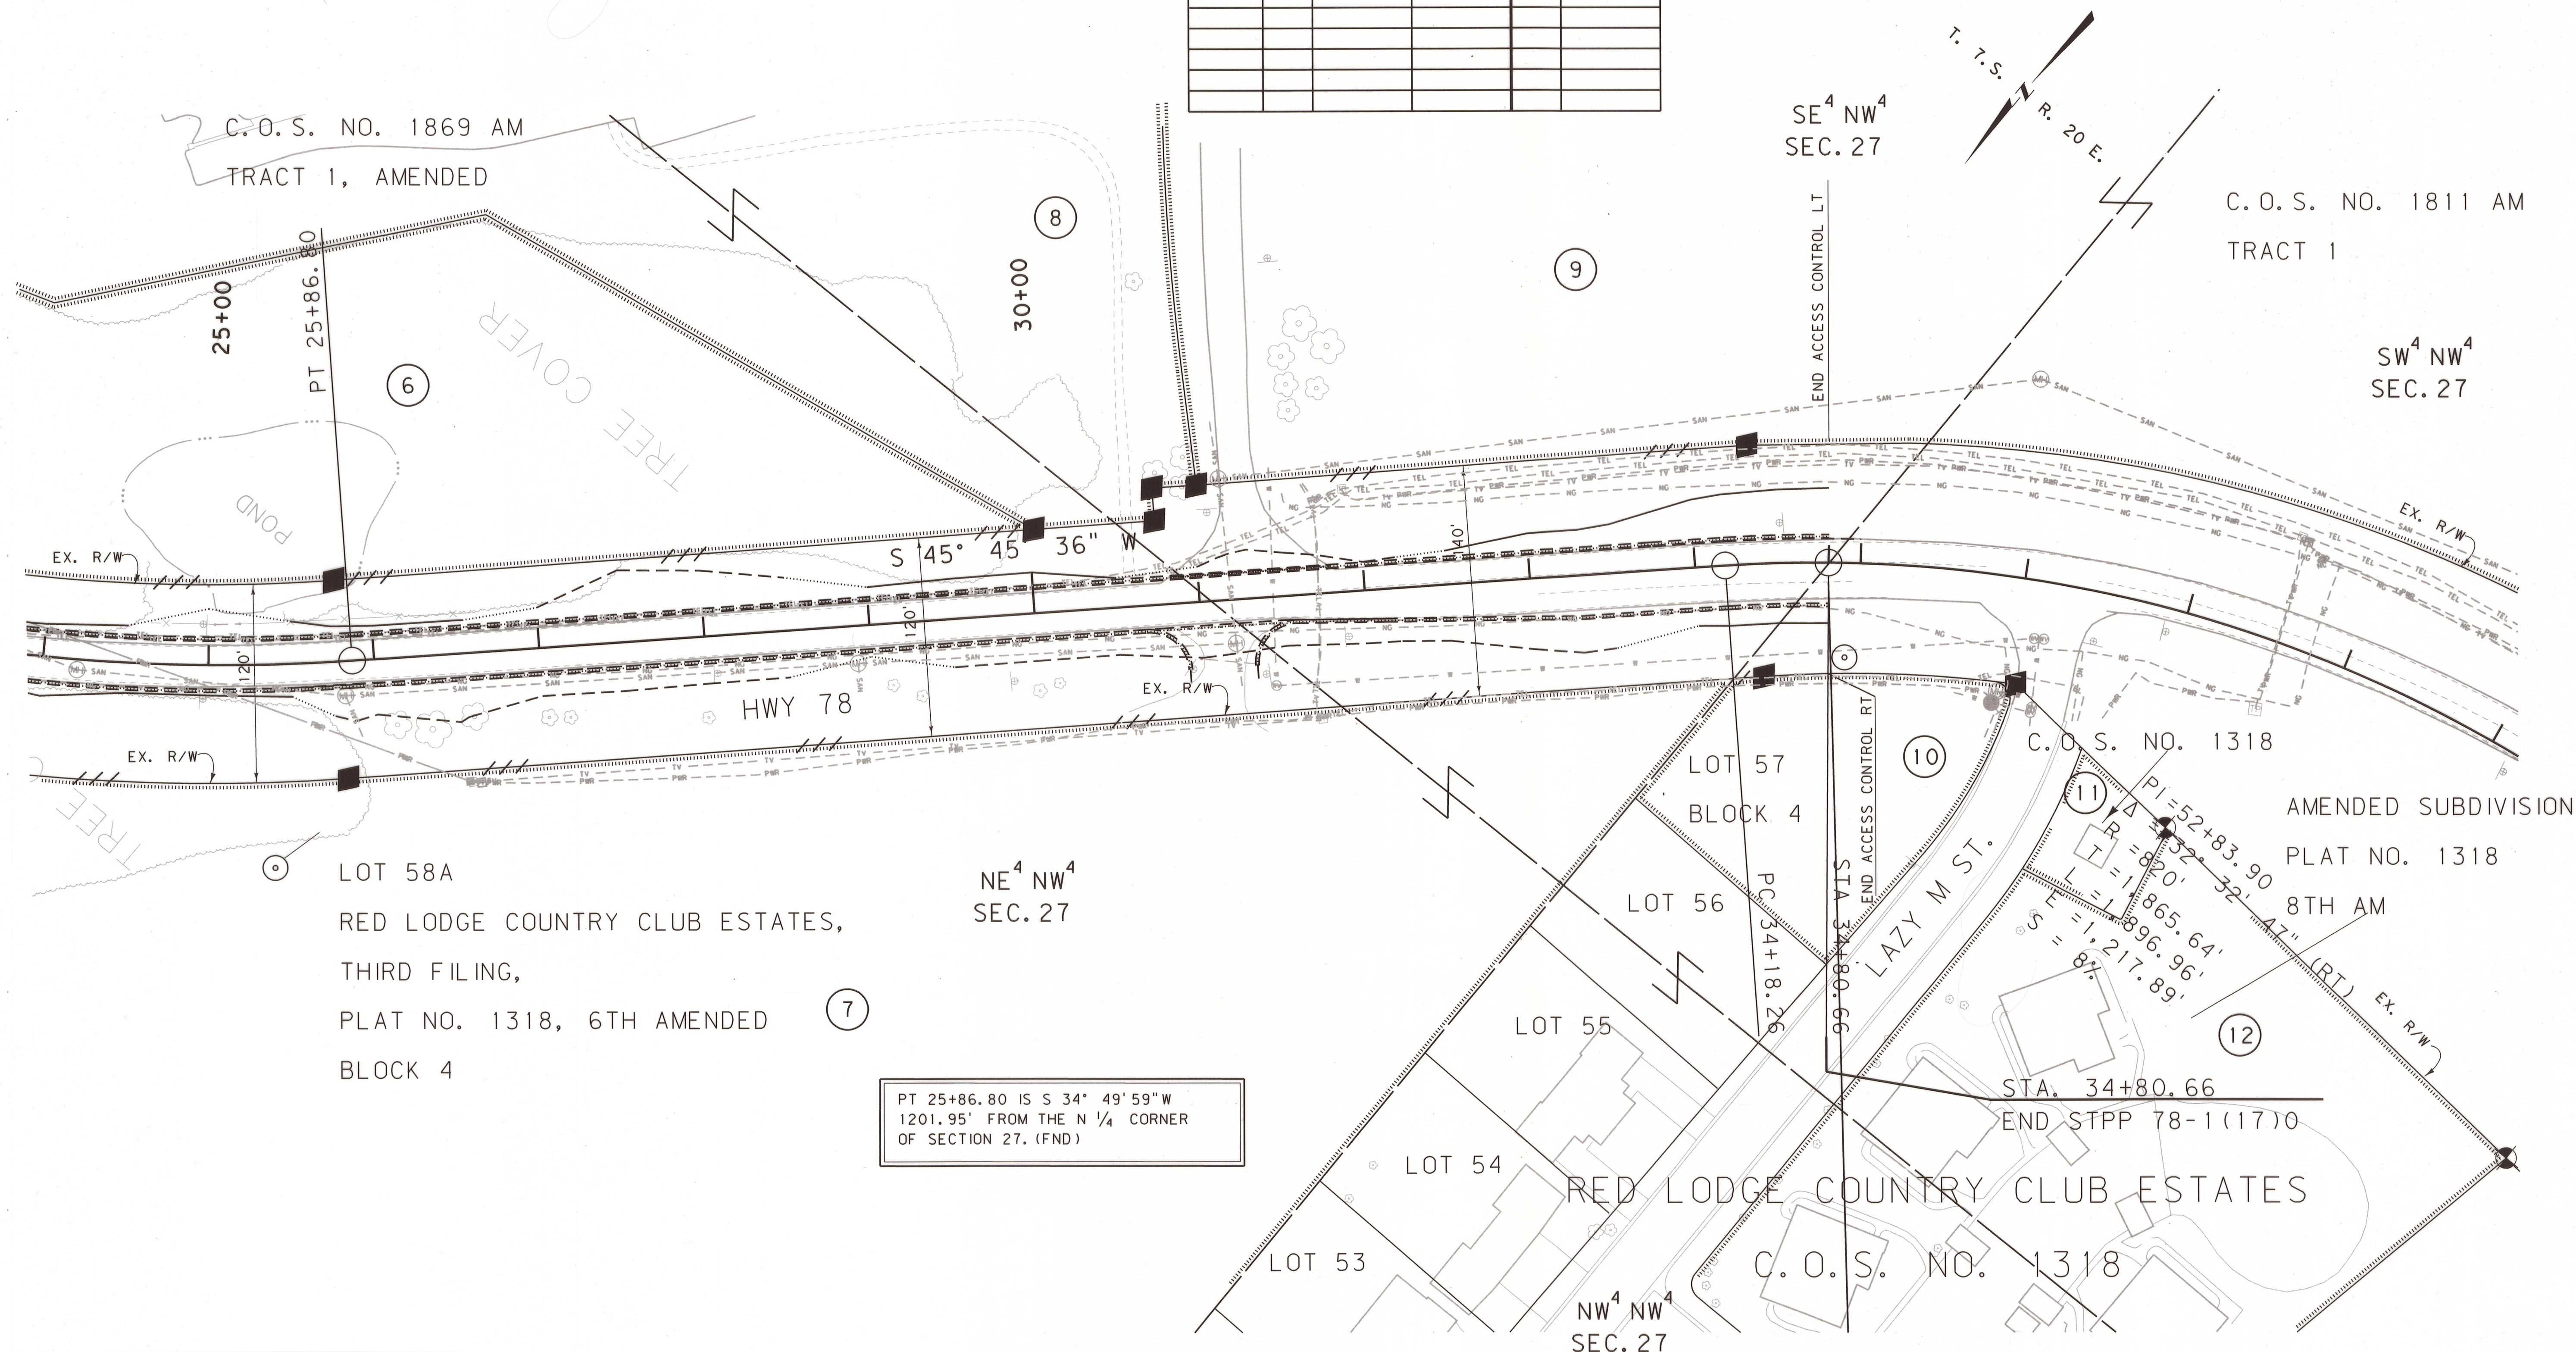

FOR EXISTING R/W RETRACEMENT, SEE
C.O.S. NO. 2171 RE

GRID STATE PLANE COORDINATES

THIS IS A STATE PLANE COORDINATE PROJECT. ALL
DIMENSIONS, DISTANCES AND AREAS ON THIS PROJECT
ARE GRID, EXCEPT FOR THE EXISTING R/W WIDTH
DIMENSION, WHICH IS RECORD.
THE COMBINATION SCALE FACTOR IS 0.99961552

NOTES:

1. THE PROPOSED R/W LINE WHERE A SPIRAL CURVE TRANSITION IS USED IS A CHORD RATHER THAN A CONCENTRIC CURVE.
2. ALL STATIONS AND OFFSETS FOR R/W BREAKS ARE IN REFERENCE TO THE R/W BASELINE.

3	CONSTRUCTION LIMITS	MAP REVISED	6/7/12 6/15/12 6/22/12
	CUT SECTION	TOP OF CUT	8/24/12 8/28/12 9/21/12
2	TRANSITION		
	TOE OF FILL		
1	BACKSLOPE LIMITS	FHWA/MDT APPROVAL	
	INCLUDE ROUNDING	5/22/12	
		c:\dgn\4890001\ropln001.dgn	
		1/14/2015 10:56:59 AM CPS - U175	

MONTANA DEPARTMENT OF TRANSPORTATION

RIGHT OF WAY PLAN

CARBON COUNTY

SCALE 1" = 50'

