
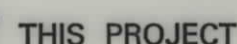


PLANS

NOT

TO

SCALE

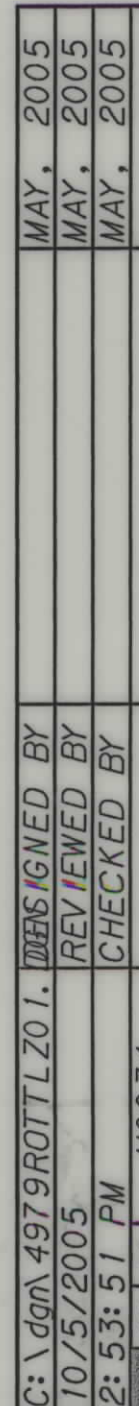

RIGHT OF WAY PLAN OF FEDERAL AID PROJECT STPU 7409(3) H ST-PARK TO BUTTE-LIVINGSTON PARK COUNTY


0.7 Kilometers

H ST-PARK TO BUTTE-LIVINGSTON

-



STPU 7409(1) PE

117C

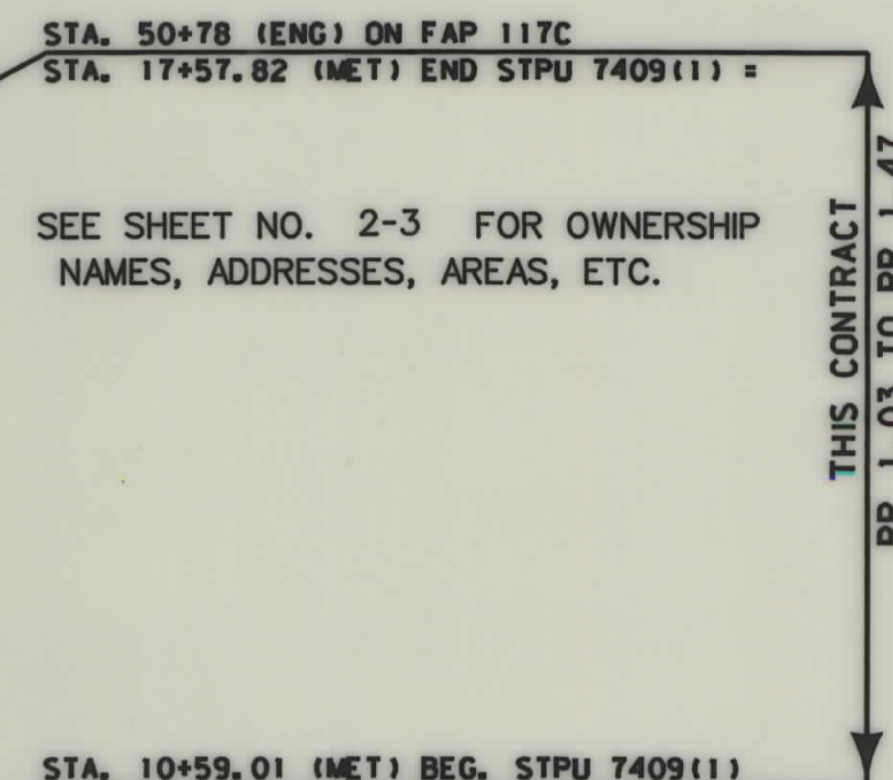

THIS IS A STATE PLANE COORDINATE PROJECT.
ALL DIMENSIONS, DISTANCES AND AREAS ON THIS
PROJECT ARE GRID, EXCEPT FOR THE EXISTING
R/W WIDTH DIMENSION, WHICH IS RECORD. THE
COMBINATION SCALE FACTOR IS 0.99945291

NOTES: 1. ALL MEASUREMENTS ARE METRIC EXCEPT AS NOTED

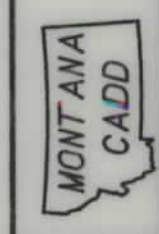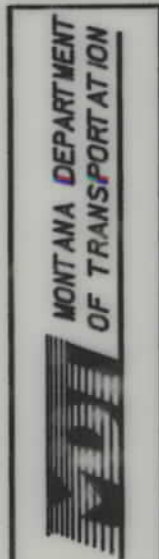

R D R O W

JUNE, 2005
JUNE, 2005
JUNE, 2005
DESIGNED BY CHRIS LATY
REVIEWED BY LEWIS BAETH
CHECKED BY CHRIS LATY
6/7/2006 PM
2:13:49 PM
N 10034

OWNERSHIP																			
PARCEL	NAME	ADDRESS	TOTAL	AREA	GROSS R/W AREA		EX. EASE. AREA		NET AREA		REMAINDER				CONST. PMT. AREA		EASE. AREA		SHEET NO.
			METRIC	ENGLISH	METRIC	ENGLISH	METRIC	ENGLISH	METRIC	ENGLISH	LEFT		RIGHT		METRIC	ENGLISH	METRIC	ENGLISH	
1	MARY AMADON	P.O. BOX 1095, BILLINGS MT 59103				NEGOTIATIONS ONLY													4
2	JOHN D & BRENDA J ADAMS	902 EAST BUTTE STREET, LIVINGSTON MT 59047				OWNER NOTIFICATION ONLY													4
3	DANIEL L & TARA B EDDY	P.O. BOX 1454, LIVINGSTON MT 59047				OWNER NOTIFICATION ONLY													4
4	CHARLES L DEFANDORF & KATHERYN SCARLETT DALEY	431 SOUTH H STREET, LIVINGSTON MT 59047				OWNER NOTIFICATION ONLY													4
5	VELVA C BLACK & VIRGINIA C BRISCOE	809 EAST BUTTE STREET, LIVINGSTON MT 59047				OWNER NOTIFICATION ONLY													4
6	TIMOTHY J & ANN M EGAN	411 SOUTH H STREET, LIVINGSTON MT 59047				NEGOTIATIONS ONLY													4
7	PAUL F & DEBRA K NARDELLA	425 SOUTH H STREET, LIVINGSTON MT 59047				OWNER NOTIFICATION ONLY													4
8	LAURA L NOBLE	424 SOUTH H STREET, LIVINGSTON MT 59047				OWNER NOTIFICATION ONLY													4
9	SHARON L & NANCY E BETCHER	421 SOUTH H STREET, LIVINGSTON MT 59047				OWNER NOTIFICATION ONLY													4
10	JOHN P & CAROL A GRIFFIN	420 SOUTH H STREET, LIVINGSTON MT 59047				OWNER NOTIFICATION ONLY													4
11	TERRY T & ROSMOND M TILLET	419 SOUTH H STREET, LIVINGSTON MT 59047				OWNER NOTIFICATION ONLY													4
12	MARLENE A & FRED A PARKER	416 SOUTH H STREET, LIVINGSTON MT 59047				OWNER NOTIFICATION ONLY													4
13	CHRISTOPHER J & MICHELLE A PALASSIS	417 SOUTH H STREET, LIVINGSTON MT 59047				NEGOTIATIONS ONLY													4
14	JODY B & SHARIA DURAN	414 SOUTH H STREET, LIVINGSTON MT 59047				OWNER NOTIFICATION ONLY													4
15	TIMOTHY J & CANDACE A EGAN	411 SOUTH H STREET, LIVINGSTON MT 59047													30 m²	323 SF			4
16	INGAR STENE	412 SOUTH H STREET, LIVINGSTON MT 59047				NEGOTIATIONS ONLY													4
17	BRYCE T & JESSY R KIDD	409 SOUTH H STREET, LIVINGSTON MT 59047													31 m²	334 SF			4
18	STANLEY J & THERESA ALKIRE	724 EAST GEYSER STREET, LIVINGSTON MT 59047				NEGOTIATIONS ONLY													4
19	KATHY OLSON IVES & MARY LOIS OLSON	403 SOUTH H STREET, LIVINGSTON MT 59047													30 m²	323 SF			4
20	TERRANCE O & PATRICIA J HERRANEN	P.O. BOX 10, LIVINGSTON MT 59047													24 m²	258 SF			4
21	SAMUEL J FOX & WILMA R FOX	711 EAST GEYSER STREET, LIVINGSTON MT 59047				OWNER NOTIFICATION ONLY													4
22	JOSEPH W FRANCK	119 SOUTH H STREET, LIVINGSTON, MT 59047				OWNER NOTIFICATION ONLY													4
23	DONALD & AUDREY J ALBRECHT	809 EAST GEYSER STREET, LIVINGSTON MT 59047				OWNER NOTIFICATION ONLY													4
24	WILLIAM H SHOUTIS & LEVIA N JONES	328 S H STREET, LIVINGSTON MT 59047													37 m²	398 SF			4
25	ROBERT P & SANDRA LYNN SEELY	322 1/2 SOUTH H STREET, LIVINGSTON MT 59047				OWNER NOTIFICATION ONLY													4, 5
26	LYNWOOD D & CHERYL L POMPPER	321 SOUTH H STREET, LIVINGSTON MT 59047				NEGOTIATIONS ONLY													4, 5
27	TORSTEN F PRAHL	316 SOUTH H STREET, LIVINGSTON MT 59047				OWNER NOTIFICATION ONLY													5
28	NADINE DWORSHAK & DUANE TUCKER	317 SOUTH H STREET, LIVINGSTON MT 59047				OWNER NOTIFICATION ONLY													5
29	SAMUEL A REID	314 SOUTH H STREET, LIVINGSTON MT 59047													30 m²	323 SF			5
30	STEVEN D HUGHS	309 SOUTH H STREET, LIVINGSTON MT 59047				OWNER NOTIFICATION ONLY													5
31	LARRY J TEMPLE	310 SOUTH H STREET, LIVINGSTON MT 59047													30 m²	323 SF			5
32	DARREN S & STEPHANIE A CUNNINGHAM	303 SOUTH H STREET, LIVINGSTON MT 59047				OWNER NOTIFICATION ONLY													5
33	KENNETH J MCDONALD	304 SOUTH H STREET, LIVINGSTON MT 59047													61 m²	657 SF			5
34	THOMAS A RICHARDS	714 E CLARK STREET, LIVINGSTON MT 59047				OWNER NOTIFICATION ONLY													5
35	RUSSELL L & LUCILLE M FENN	107 BRIDGE KING, YORKTOWN VA 23692				OWNER NOTIFICATION ONLY													5
36	JAMES J & HEIDICHRISTINE OTTEN BARRETT	231 SOUTH H STREET, LIVINGSTON MT 59047				OWNER NOTIFICATION ONLY													5
37	HARLAN & ALMA C DURGAN	226 SOUTH 3RD STREET, LIVINGSTON MT 59047				OWNER NOTIFICATION ONLY													5
38	CURTIS J HARTMAN	224 SOUTH H STREET, LIVINGSTON MT 59047				OWNER NOTIFICATION ONLY													5
39	TERRY & PATRICIA HERRANEN	P.O. BOX 10, LIVINGSTON MT 59047				OWNER NOTIFICATION ONLY									15 m²	161 SF			5
40	DIANA BERLIN	220 SOUTH H STREET, LIVINGSTON MT 59047				OWNER NOTIFICATION ONLY													5
41	GRACE UNITED METHODIST CHURCH OF LIVINGSTON, MONTANA, INC	302 SOUTH 9TH STREET, LIVINGSTON MT 59047													46 m²	495 SF			5
42	JAMES REVOIR	275 GREENFIELD AVE, SAN ANSELMO CA 94960				OWNER NOTIFICATION ONLY													5
43	JANE L HAUGEN	215 SOUTH H STREET, LIVINGSTON MT 59047													30 m²	323 SF			5
44	OTTO J & AUDREY MARKMAN	212 SOUTH H STREET, LIVINGSTON MT 59047				OWNER NOTIFICATION ONLY													5
45	MARK W & KAREN DAW	P.O. BOX 363, DARBY MT 59829-0363													30 m²	323 SF			5
46	TERRANCE O & PATRICIA HERRANEN	PO BOX 10, LIVINGSTON MT 59047				OWNER NOTIFICATION ONLY													5
47	MICHAEL & NAOMI G NUGENT	3550 JACKSON CREEK ROAD, BOZEMAN MT 59715													61 m²	657 SF			5
48	RICHARD C & CARLENE FORD	208 SOUTH H STREET, LIVINGSTON MT 59047				OWNER NOTIFICATION ONLY													5
49	ROBERT G LEWIS & DIANNA G LEWIS, ETAL	P.O. BOX 116, LIVINGSTON MT 59047				OWNER NOTIFICATION ONLY													5
50	KIRK & CONNIE MICHELS	409 EAST CALLENDER ST, LIVINGSTON MT 59047				OWNER NOTIFICATION ONLY													5
51	USDA RURAL DEVELOPMENT	P.O. BOX 85, BOZEMAN MT 59771				OWNER NOTIFICATION ONLY													5
52	MARIE MONICA KNOLL	711 EAST LEWIS STREET, LIVINGSTON MT 59047				OWNER NOTIFICATION ONLY													5

STATE	RIGHT OF WAY ID.	SHEET NO.	TOTAL SHEETS
MONTANA	STPU 7409(3)	2	6

PROJECT NUMBER 4979-003
H ST-PARK TO BUTTE-LIVINGSTON

RIGHT-OF-WAY COORDINATE ASCII FILES
R/W BREAK COORDS: 4979ROBRKZ01.TXT
R/W BASELINE COORDS: 4979ROBASZ01.TXT
ALL FILES ARE LOCATED ON THE CADD SERVER IN THE RO DIRECTORY, UNDER PROJECT: 4979

GRID STATE PLANE COORDINATES

THIS IS A STATE PLANE COORDINATE PROJECT. ALL DIMENSIONS, DISTANCES AND AREAS ON THIS PROJECT ARE GRID, EXCEPT FOR THE EXISTING R/W WIDTH DIMENSION, WHICH IS RECORD. THE COMBINATION SCALE FACTOR IS 0.99945291

- NOTES: 1. ALL MEASUREMENTS ARE METRIC EXCEPT AS NOTED
2. THE PROPOSED R/W LINE WHERE A SPIRAL CURVE TRANSITION IS USED IS A CHORD RATHER THAN A CONCENTRIC CURVE.
3. THE ENGLISH AREAS ARE FOR INFORMATIONAL PURPOSES ONLY.
4. ALL STATIONS AND OFFSETS FOR R/W BREAKS ARE IN REFERENCE TO THE R/W BASELINE.

BACKSLOPE LIMITS INCLUDE ROUNDING
CONSTRUCTION LIMITS:
TOP OF CUT
TOE OF FILL
DITCH BOTTOM
FHWA/DOT APPROVAL 4-1-05
MAP REVISED 10-04-05 5-31-06

MONTANA
DEPARTMENT OF TRANSPORTATION
RIGHT OF WAY PLAN
PARK COUNTY

OWNERSHIP																			STATE		RIGHT OF WAY ID.		SHEET NO.		TOTAL SHEETS	
PARCEL	NAME	ADDRESS	TOTAL AREA		GROSS R/W AREA		EX. EASE. AREA		NET AREA		REMAINDER				CONST. PMT. AREA		EASE. AREA		SHEET NO.							
			METRIC	ENGLISH	METRIC	ENGLISH	METRIC	ENGLISH	METRIC	ENGLISH	LEFT		RIGHT		METRIC	ENGLISH	METRIC	ENGLISH								
53	OWEN L III & BARBARA A COON	801 EAST LEWIS STREET, LIVINGSTON MT 59047			OWNER	NOTIFICATION ONLY													5							
54	VICKI JAYNE PETERSON	811 EAST LEWIS STREET, LIVINGSTON MT 59047			OWNER	NOTIFICATION ONLY													5							
55	DEREK G WHITE	4790 MADISON RIVER ROAD, IDAHO FALLS ID 83401			OWNER	NOTIFICATION ONLY													5							
56	SILAS & MARY COUNTS	121 SOUTH H STREET, LIVINGSTON MT 59047			OWNER	NOTIFICATION ONLY													5							
57	M ELAINE & ELTON R DODGE	122 SOUTH H STREET, LIVINGSTON MT 59047			OWNER	NOTIFICATION ONLY													5							
58	TOM N & THERESA L COLEMAN	119 SOUTH H STREET, LIVINGSTON MT 59047			OWNER	NOTIFICATION ONLY													5							
59	GLENN A & BARBARA STEWART	118 SOUTH H STREET, LIVINGSTON MT 59047			OWNER	NOTIFICATION ONLY													5							
60	MIRA R BEDNAREK	102 SOUTH F STREET, LIVINGSTON MT 59047			OWNER	NOTIFICATION ONLY													5							
61	EWOUT & BARBARA BYRNE VANDERWENDE	4512 GRAF STREET, BOZEMAN MT 59715			OWNER	NOTIFICATION ONLY													5							
62	CLAYTON R OLSON & COLETTE MORGENSEN	109 SOUTH H STREET, LIVINGSTON MT 59047			OWNER	NOTIFICATION ONLY													5							
63	JAMES T MASTIN	110 SOUTH H STREET, LIVINGSTON MT 59047			OWNER	NOTIFICATION ONLY													5							
64	PEGGE D SERIVA	311 SOUTH B STREET, LIVINGSTON MT 59047			OWNER	NOTIFICATION ONLY													5, 6							
65	E FRED ADKINS ET AL	570 COLUMBIA FALLS STAGE, KALISPELL MT 59901			OWNER	NOTIFICATION ONLY													5, 6							
66	NEIL A AKERSTROM JR	106 SOUTH H STREET, LIVINGSTON MT 59047													23 m²	248 SF			5							
67	CLARENCE THOMAS SHELLEY	102 SOUTH H STREET, LIVINGSTON MT 59047													30 m²	323 SF			5, 6							
68	EFFIE BRIGGS	716 E CALLENDER STREET, LIVINGSTON MT 59047			OWNER	NOTIFICATION ONLY													5, 6							
69	THOMAS & CHARLENE BURNS, ETAL	501 SOUTH 7TH STREET, LIVINGSTON MT 59047			OWNER	NOTIFICATION ONLY													6							
70	THE JOHN & AGNES LONG	P.O. BOX 1203, LIVINGSTON MT 59047			OWNER	NOTIFICATION ONLY													6							
71	FAMILY LIMITED PARTNERSHIP PER GUNNESS	P.O. BOX 543, EMIGRANT MT 59027			OWNER	NOTIFICATION ONLY													6							
72	DAREN L SCHWARTZKOPF & MARLISSE E MARSH	219 GARNIER AVE TRIR 8, LIVINGSTON MT 59047			OWNER	NOTIFICATION ONLY													6							
73	AARON R SMITH & SARA A OLSON	309 EAST CALLENDER STREET, LIVINGSTON MT 59047			OWNER	NOTIFICATION ONLY													6							
74	BEAU J & LINDA L THOMAS	107 NORTH H STREET, LIVINGSTON MT 59047			OWNER	NOTIFICATION ONLY													6							
75	JORGE A CERVERA & BRANDILOUISE PAYNE	108 NORTH H STREET, LIVINGSTON MT 59047			OWNER	NOTIFICATION ONLY													6							
76	DANIELLE L KELLEM	PO BOX 116 LIVINGSTON MT 59047			OWNER	NOTIFICATION ONLY													6							
77	JOSEPH D & DONALENE E O'NEILL	109 NORTH H STREET, LIVIGNSTON MT 59047			OWNER	NOTIFICATION ONLY													6							
78	LA CASITA TRUST	421 S YELLOWSTONE ST, LIVINGSTON MT 59047			OWNER	NOTIFICATION ONLY													6							
79	RICKY E & KATHRYN S EDMISTON	116 NORTH H STREET, LIVINGSTON MT 59047			NEGOTIATIONS ONLY														6							
80	LALA R MATHIAS	P.O. BOX 17, LIVINGSTON MT 59047			OWNER	NOTIFICATION ONLY													6							
81	JOANNA LITCHFIELD	120 NORTH H STREET, LIVINGSTON MT 59047			NEGOTIATIONS ONLY														6							
82	SAMUEL W & MARILEE DORE, ETAL	123 NORTH H STREET, LIVINGSTON MT 59047			OWNER	NOTIFICATION ONLY													6							
83	JOHN E & AGNES C LONG	P.O. BOX 1203, LIVINGSTON MT 59047	1 206 m²	12 981 SF	* 19 m²	* 205 SF	0	0	* 19 m²	* 205 SF		1 187 m²	12 776 SF	62 m²	667 SF				6							
84	HAMILTON HOLDINGS LLC	600 SOUTH MAIN STREET, BUTTE MT 59701			OWNER	NOTIFICATION ONLY													6							
85	TOWN PUMP OF LIVINGSTON, INC	600 S. MAIN STREET, BUTTE MT 59701	418 m²	4 999 SF	* 17 m²	* 183 SF	0	0	* 17 m²	* 183 SF	401 m²	4 816 SF		39 m²	420 SF				6							
86	SHARON STRUB	3380 TIZER RD, HELENA, MT 59602			OWNER	NOTIFICATION ONLY													6							

GRID STATE PLANE COORDINATES

THIS IS A STATE PLANE COORDINATE PROJECT.
ALL DIMENSIONS, DISTANCES AND AREAS ON THIS
PROJECT ARE GRID, EXCEPT FOR THE EXISTING
R/W WIDTH DIMENSION, WHICH IS RECORD. THE
COMBINATION SCALE FACTOR IS 0.99945291

* TO BE ACQUIRED AS EASEMENT IN THE NAME OF CITY OF LIVINGSTON

NOTES: 1. ALL MEASUREMENTS ARE METRIC EXCEPT AS NOTED

2. THE PROPOSED R/W LINE WHERE A SPIRAL CURVE TRANSITION IS USED IS A CHORD RATHER THAN A CONCENTRIC CURVE.

3. THE ENGLISH AREAS ARE FOR INFORMATIONAL PURPOSES ONLY.


4. ALL STATIONS AND OFFSETS FOR R/W BREAKS ARE IN REFERENCE TO THE R/W BASELINE.

BACKSLOPE LIMITS INCLUDE ROUNDING		
CONSTRUCTION LIMITS:		
FHWA/DOT APPROVAL _____ 4-1-0"		
MAP REVISED 10-04-C5 3-14-06 4-7-06		
5-31-06		


MONTANA
DEPARTMENT OF TRANSPORTATION
RIGHT OF WAY PLAN
PARK COUNTY

SEE SHEET NO. 2 FOR OWNERSHIP NAMES, ADDRESSES, AREAS, ETC.

STATE	RIGHT OF WAY ID.	SHEET NO.	TOTAL SHEETS
MONTANA	STPU 7409 (3)	4	6
PROJECT NUMBER 4979-003			
H ST-PARK TO BUTTE-LIVINGSTON			

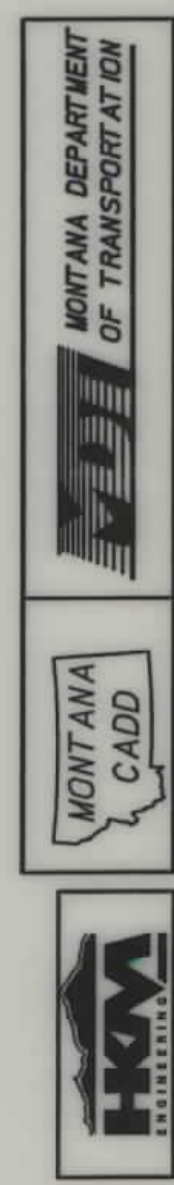

C:\data\4979\PROPLAN\201. DESIGNED BY LEWIS BAETH	MAY, 2005
10/25/2005	REVIEWED BY LEWIS BAETH
2:55:03 PM	CHECKED BY CHRIS LAITY
U0034	
3	
2	

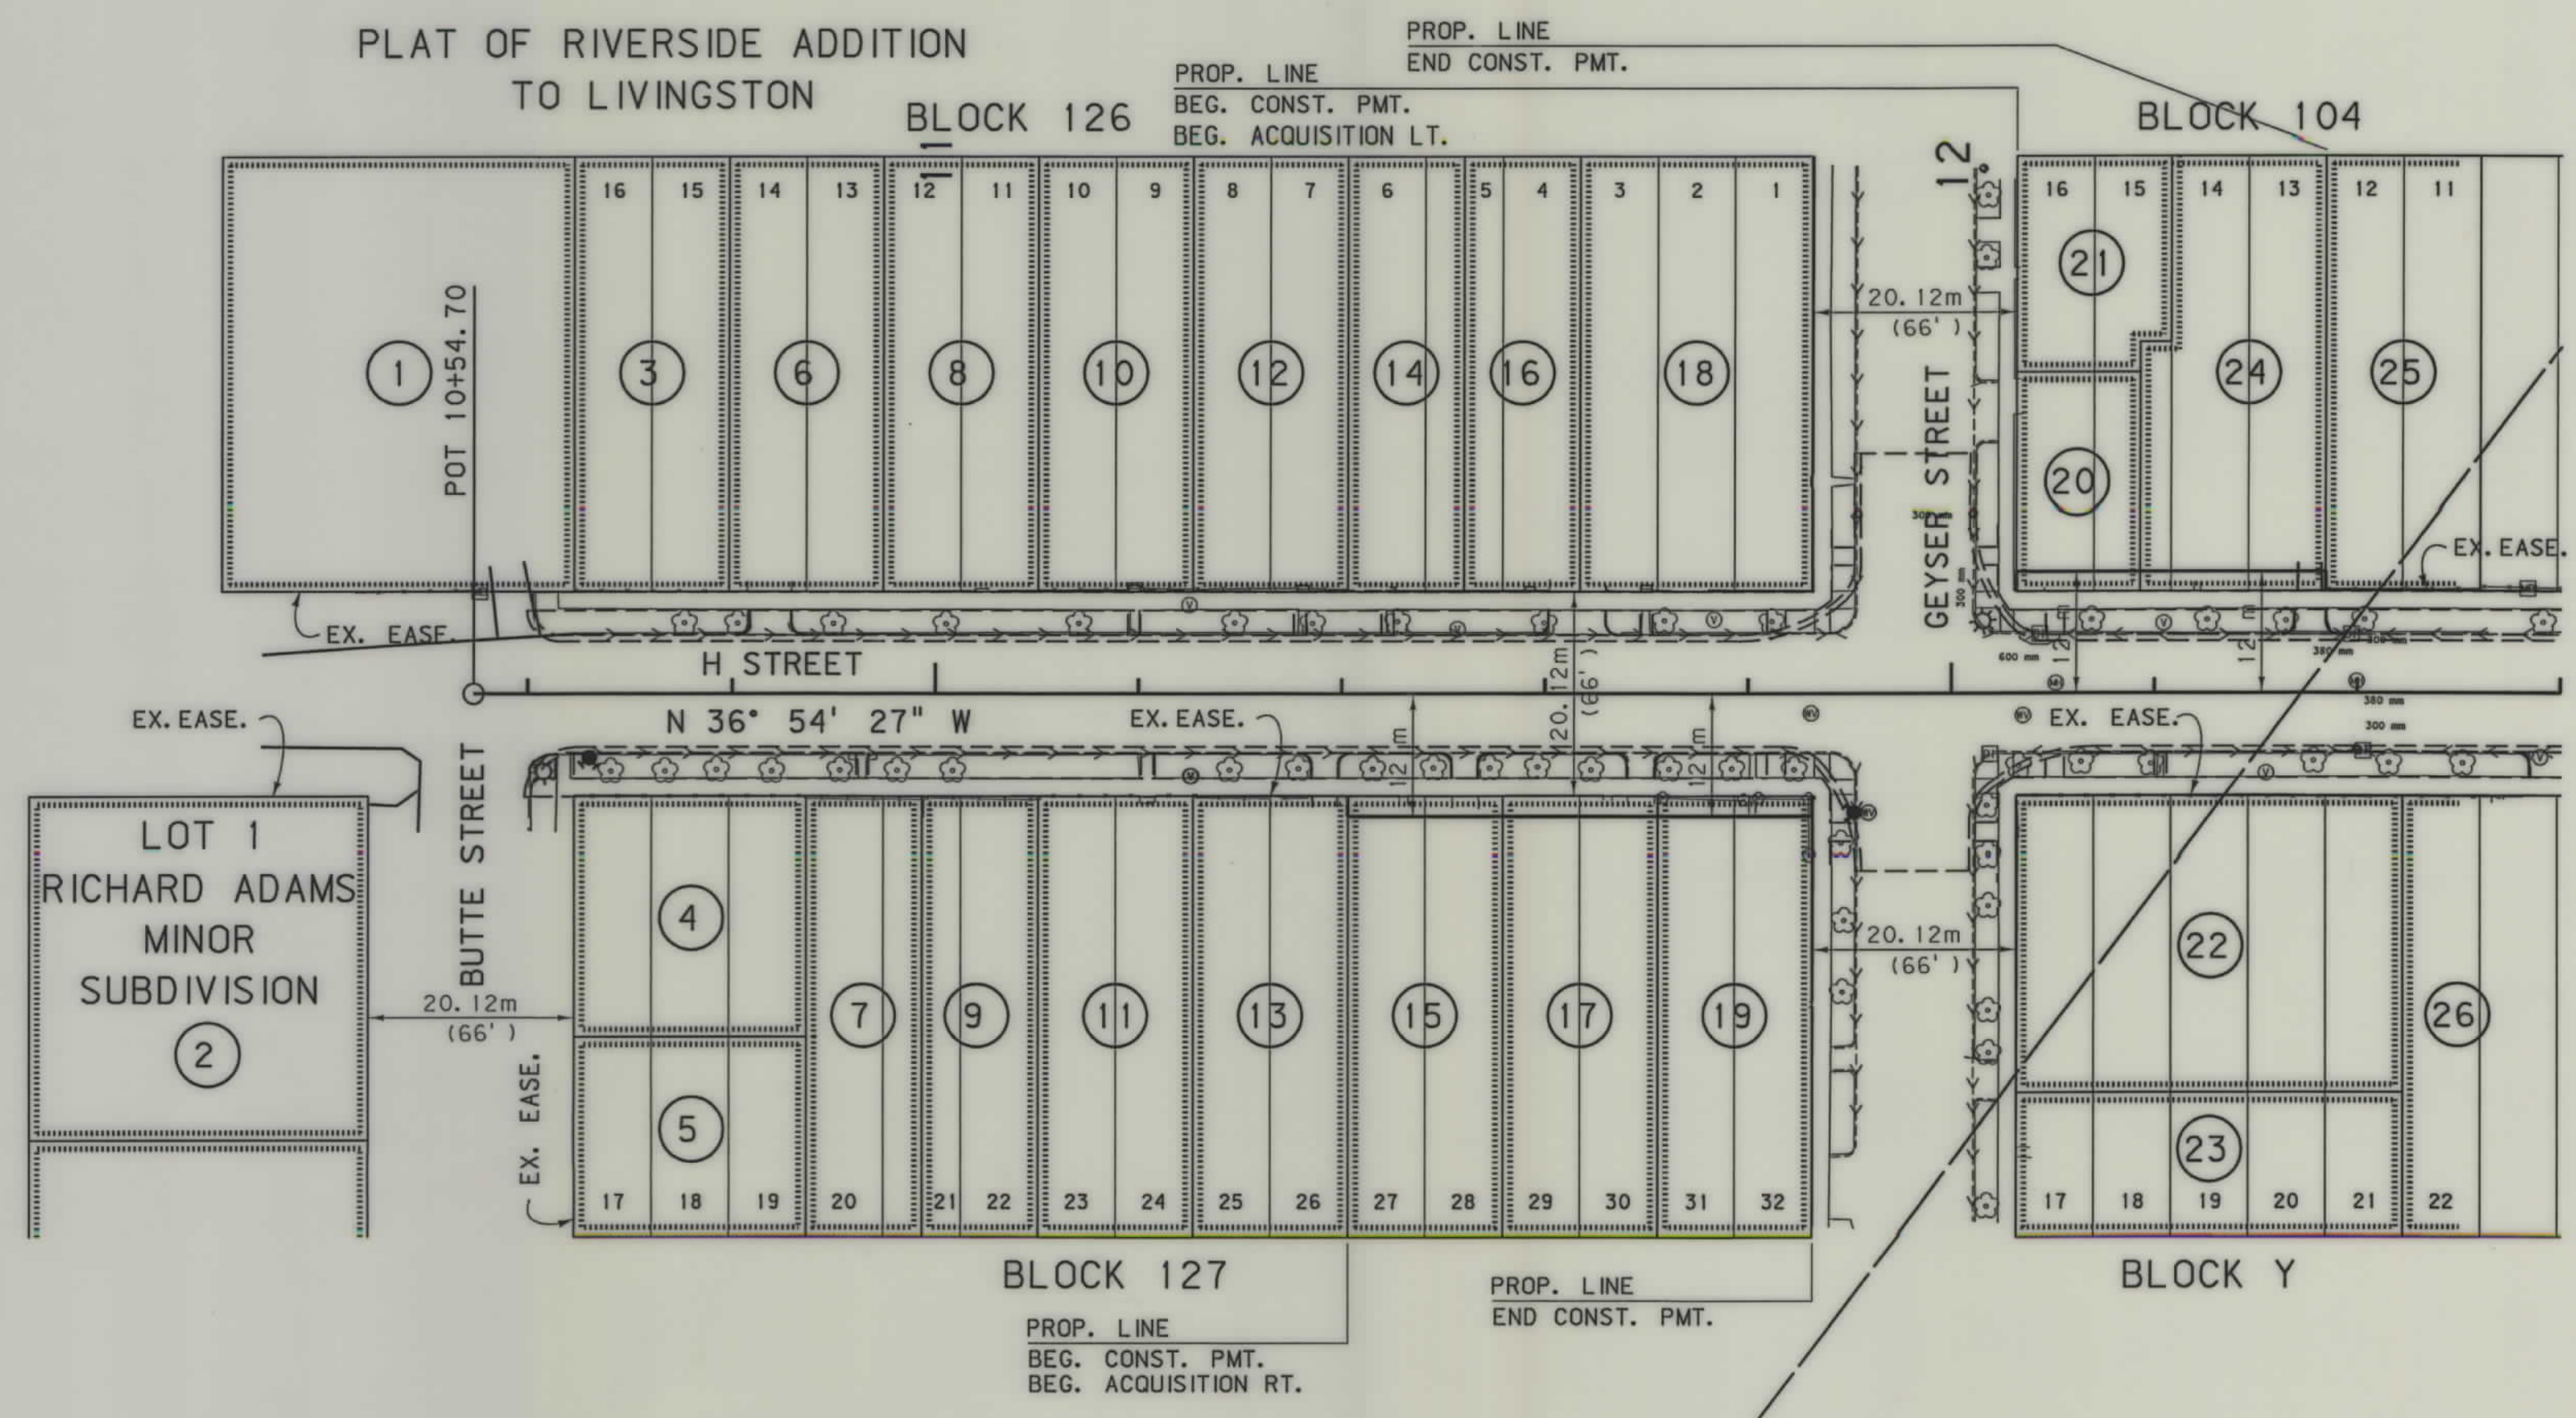

GRID STATE PLANE COORDINATES

THIS IS A STATE PLANE COORDINATE PROJECT. ALL DIMENSIONS, DISTANCES AND AREAS ON THIS PROJECT ARE GRID, EXCEPT FOR THE EXISTING R/W WIDTH DIMENSION, WHICH IS RECORD. THE COMBINATION SCALE FACTOR IS 0.99945291

- NOTES:
1. ALL MEASUREMENTS ARE METRIC EXCEPT AS NOTED
 2. THE PROPOSED R/W LINE WHERE A SPIRAL CURVE TRANSITION IS USED IS A CHORD RATHER THAN A CONCENTRIC CURVE.
 3. THE ENGLISH AREAS ARE FOR INFORMATIONAL PURPOSES ONLY.
 4. ALL STATIONS AND OFFSETS FOR R/W BREAKS ARE IN REFERENCE TO THE R/W BASELINE.

BACKSLOPE LIMITS INCLUDE ROUNDING	
CONSTRUCTION LIMITS:	
CUT SECTION	TOE OF CUT
TOE OF FILL	DITCH BOTTOM
FHWA/DOT APPROVAL 4-1-05	
MAP REVISED 10-04-05	

MONTANA
DEPARTMENT OF TRANSPORTATION


RIGHT OF WAY PLAN
PARK COUNTY
SCALE 1:500



C:\dm\4979\PRO\PL\120 1. DESIGNED BY LEWIS BAETH
10/15/2005 REVIEWED BY LEWIS BAETH
2:55:04 PM CHECKED BY CHRIS LAFY
U0034
3
1

SEE SHEET NO. 2-3 FOR OWNERSHIP NAMES, ADDRESSES, AREAS, ETC.

STATE	RIGHT OF WAY ID.	SHEET NO.	TOTAL SHEETS
MONTANA	STPU 7409(3)	5	6
PROJECT NUMBER 4979-003			
H ST-PARK TO BUTTE-LIVINGSTON			

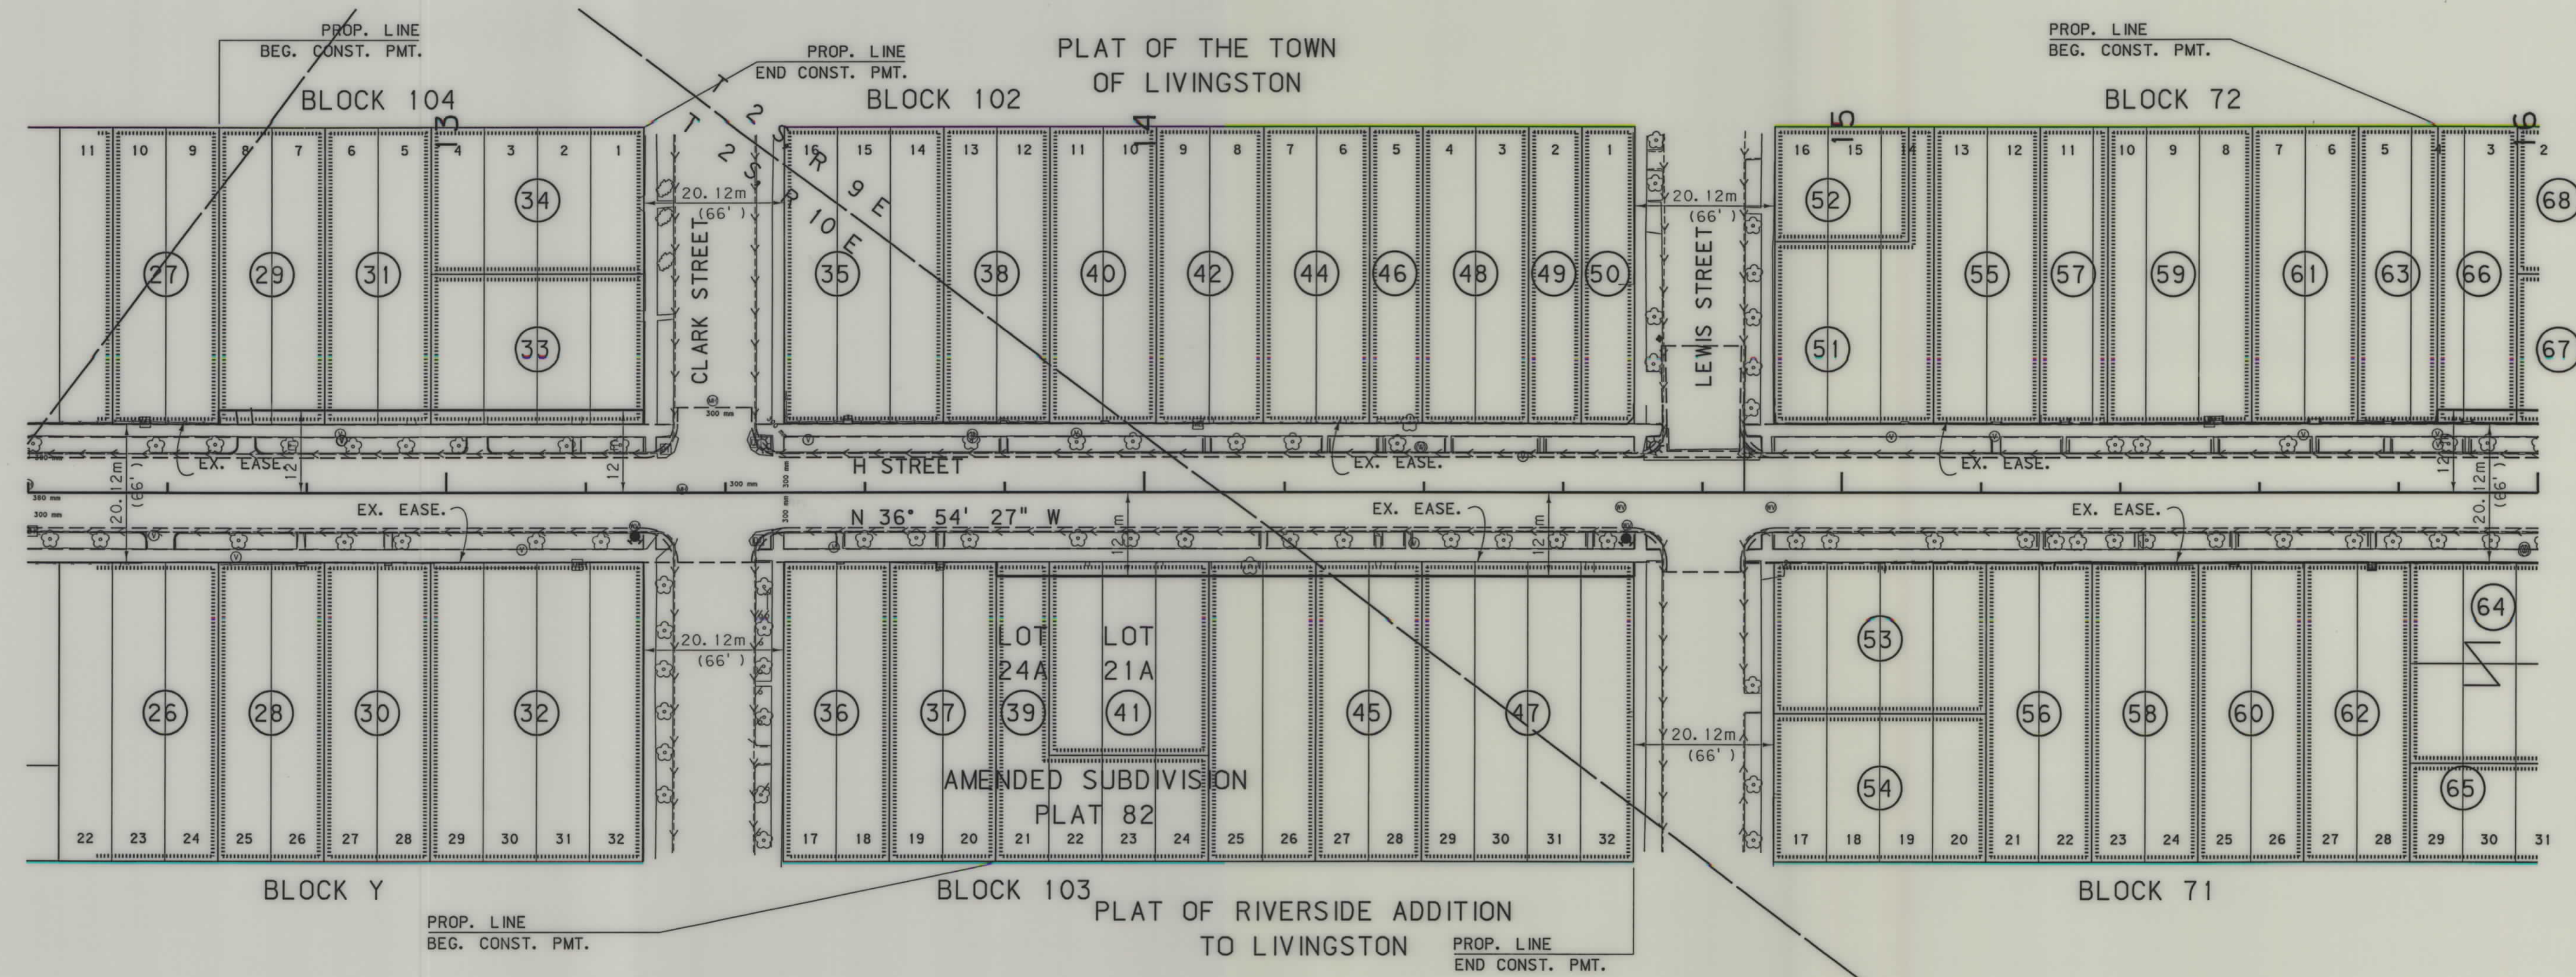

GRID STATE PLANE COORDINATES
THIS IS A STATE PLANE COORDINATE PROJECT.
ALL DIMENSIONS, DISTANCES AND AREAS ON THIS
PROJECT ARE GRID, EXCEPT FOR THE EXISTING
R/W WIDTH DIMENSION, WHICH IS RECORD. THE
COMBINATION SCALE FACTOR IS 0.99945291

- NOTES: 1. ALL MEASUREMENTS ARE METRIC EXCEPT AS NOTED
2. THE PROPOSED R/W LINE WHERE A SPIRAL CURVE
TRANSITION IS USED IS A CHORD RATHER THAN A
CONCENTRIC CURVE.
3. THE ENGLISH AREAS ARE FOR INFORMATIONAL
PURPOSES ONLY.
4. ALL STATIONS AND OFFSETS FOR R/W BREAKS ARE
IN REFERENCE TO THE R/W BASELINE.

BACKSLOPE LIMITS INCLUDE ROUNDING	TOP OF CUT
CONSTRUCTION LIMITS:	CUT SECTION
	TOE OF FILL
	DITCH BOTTOM
FHWA/DOT APPROVAL	4-1-05
MAP REVISED	10-04-05

MONTANA
DEPARTMENT OF TRANSPORTATION

RIGHT OF WAY PLAN
PARK COUNTY
SCALE 1:500


25M 50M



C:\gdm\4979\PROJ\N20.1.DWG DESIGNED BY LEWIS BAETH
6/7/2006 REVIEWED BY LEWIS BAETH
2:17:12 PM CHECKED BY CHRIS LAITY
U0034
2
1

SEE SHEET NO. 3 FOR OWNERSHIP NAMES, ADDRESSES, AREAS, ETC.

STATE	RIGHT OF WAY ID.	SHEET NO.	TOTAL SHEETS
MONTANA	STPU 7409(3)	6	6
PROJECT NUMBER 4979-003			
H ST-PARK TO BUTTE-LIVINGSTON			

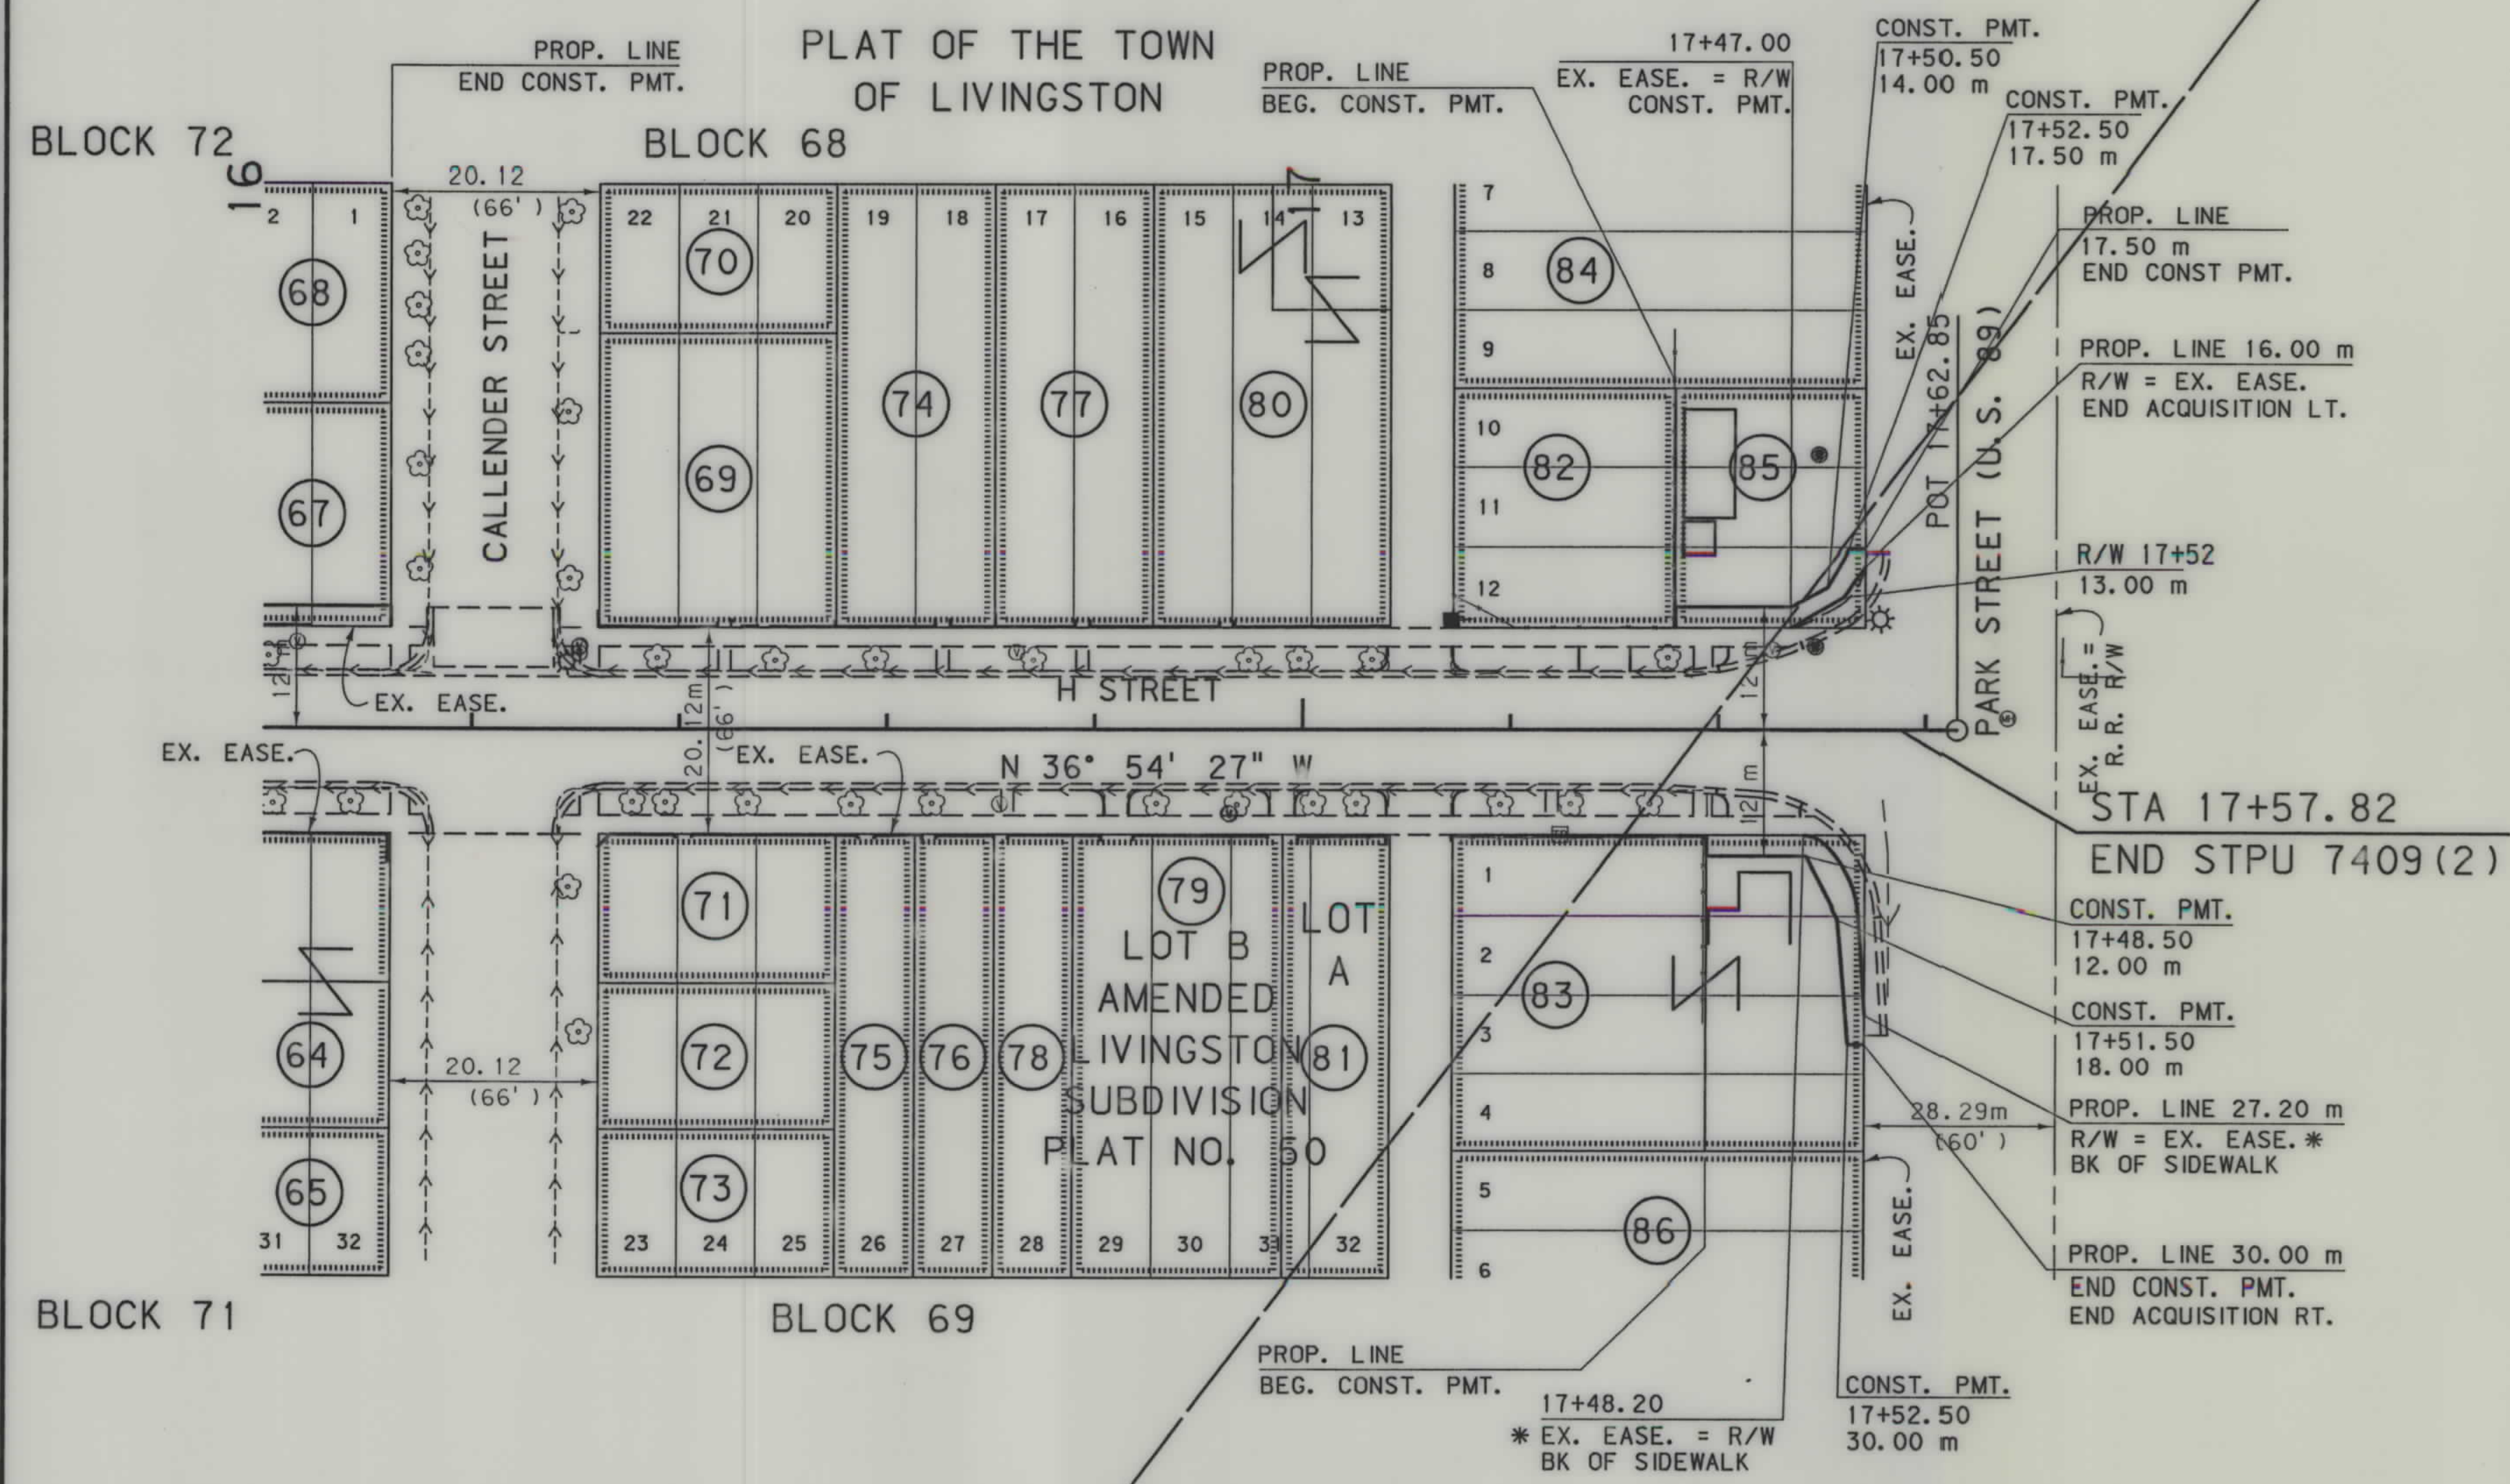

GRID STATE PLANE COORDINATES

THIS IS A STATE PLANE COORDINATE PROJECT. ALL DIMENSIONS, DISTANCES AND AREAS ON THIS PROJECT ARE GRID, EXCEPT FOR THE EXISTING R/W WIDTH DIMENSION, WHICH IS RECORD. THE COMBINATION SCALE FACTOR IS 0.99945291

* R/W AS SHOWN IS AT BACK OF SIDEWALK FOR PARCEL 83

- NOTES: 1. ALL MEASUREMENTS ARE METRIC EXCEPT AS NOTED
2. THE PROPOSED R/W LINE WHERE A SPIRAL CURVE TRANSITION IS USED IS A CHORD RATHER THAN A CONCENTRIC CURVE.
3. THE ENGLISH AREAS ARE FOR INFORMATIONAL PURPOSES ONLY.
4. ALL STATIONS AND OFFSETS FOR R/W BREAKS ARE IN REFERENCE TO THE R/W BASELINE.

BACKSLOPE LIMITS INCLUDE ROUNDING	CUT SECTION
CONSTRUCTION LIMITS:	TOE OF FILL
FHWA/DOT APPROVAL	4-1-05
M/A/P REVISED	10-04-05 3-14-06 5-31-06

MONTANA
DEPARTMENT OF TRANSPORTATION

RIGHT OF WAY PLAN
PARK COUNTY
SCALE 1:500

25M 50M