


**PLANS**

**NOT**

**TO**

**SCALE**



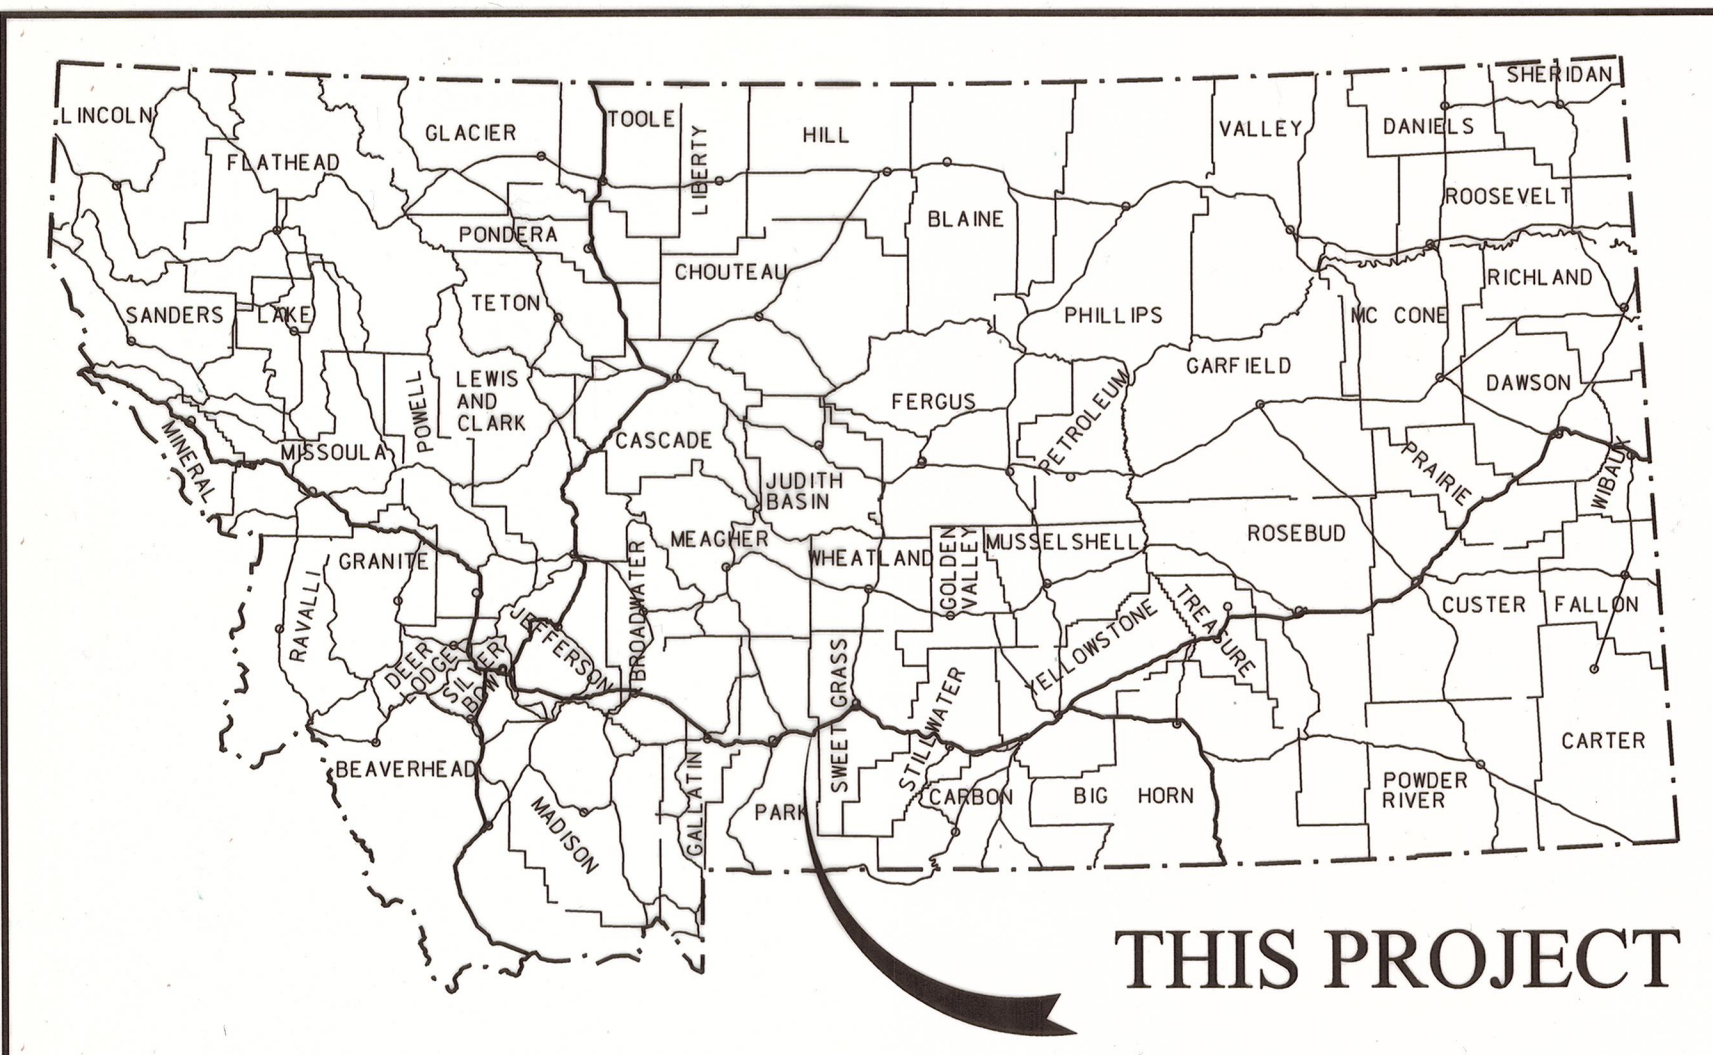

# MONTANA DEPARTMENT OF TRANSPORTATION

## RIGHT OF WAY PLAN HSIP 90-7(92)351 2001-SFTY-E SPRINGDALE W INT

PARK COUNTY  
LENGTH 0.0 MILES


| STATE       | RIGHT OF WAY | SHEET NO.        | TOTAL SHEETS |
|-------------|--------------|------------------|--------------|
| MONTANA     |              | 1                | 2            |
| R/W ID.     |              | HSIP 90-7(92)351 |              |
| PROJECT NO. |              | 5029-092         |              |

2001-SFTY-E SPRINGDALE W INT

### PLAN LEGEND

|                                 |                  |
|---------------------------------|------------------|
| PROPOSED RIGHT OF WAY LINE      | ---              |
| EXISTING RIGHT OF WAY LINE      | ---              |
| RAILROAD RIGHT OF WAY LINE      | ---              |
| RIGHT OF WAY BASELINE           | ---              |
| STK'D CENTERLINE                | ---              |
| SECTION LINE                    | ---              |
| OWNERSHIP BOUNDARY              | ---              |
| FULL ACCESS CONTROL             | AC AC            |
| LIMITED ACCESS CONTROL          | ELAC ELAC        |
| EXISTING FULL ACCESS CONTROL    | EFAC EFAC        |
| EXISTING LIMITED ACCESS CONTROL | ELAC ELAC        |
| PRESENT TRAVELED WAY (P.T.W.)   | ---              |
| FENCE LINE                      | ---              |
| EXISTING GUARDRAIL              | ---              |
| PROPOSED GUARDRAIL              | ---              |
| GATE IN FENCE                   | ---              |
| CATTLE GUARD: EXIST. - PROPOSED | ---              |
| SECTION CORNER                  | FOUND UNFOUND    |
| 1/4 SECTION CORNER              | ---              |
| CLOSING CORNER                  | ---              |
| MEANDER CORNER                  | ---              |
| CENTER OF SECTION               | ---              |
| 1/16 SECTION CORNER FOUND       | ---              |
| RIGHT OF WAY MONUMENT           | FOUND CALCULATED |
| PROPERTY CORNER PIN             | ---              |
| POWER POLE IN PLACE             | ---              |
| TELEPHONE POLE IN PLACE         | ---              |
| TELEGRAPH POLE IN PLACE         | ---              |
| LIGHT POLE                      | ---              |
| PROPOSED CULVERT                | ---              |
| EXISTING CULVERT                | ---              |
| OUTLET DITCH                    | ---              |
| INLET DITCH                     | ---              |
| EXISTING DITCH                  | ---              |
| CHANNEL CHANGES                 | CH. CH.          |
| DITCH BLOCK                     | ---              |
| RIPRAP                          | ---              |
| BRIDGES                         | ---              |
| RAILROADS                       | ---              |
| PARCEL NUMBERS                  | ---              |
| APPROACH: EXIST.-PROPOSED       | ---              |

|                     |
|---------------------|
| ASSOCIATED PROJECTS |
| STPHS 90-7(82)351   |
| RELATED PROJECTS    |
| 190-7(23)339        |
| 1 117(10)           |

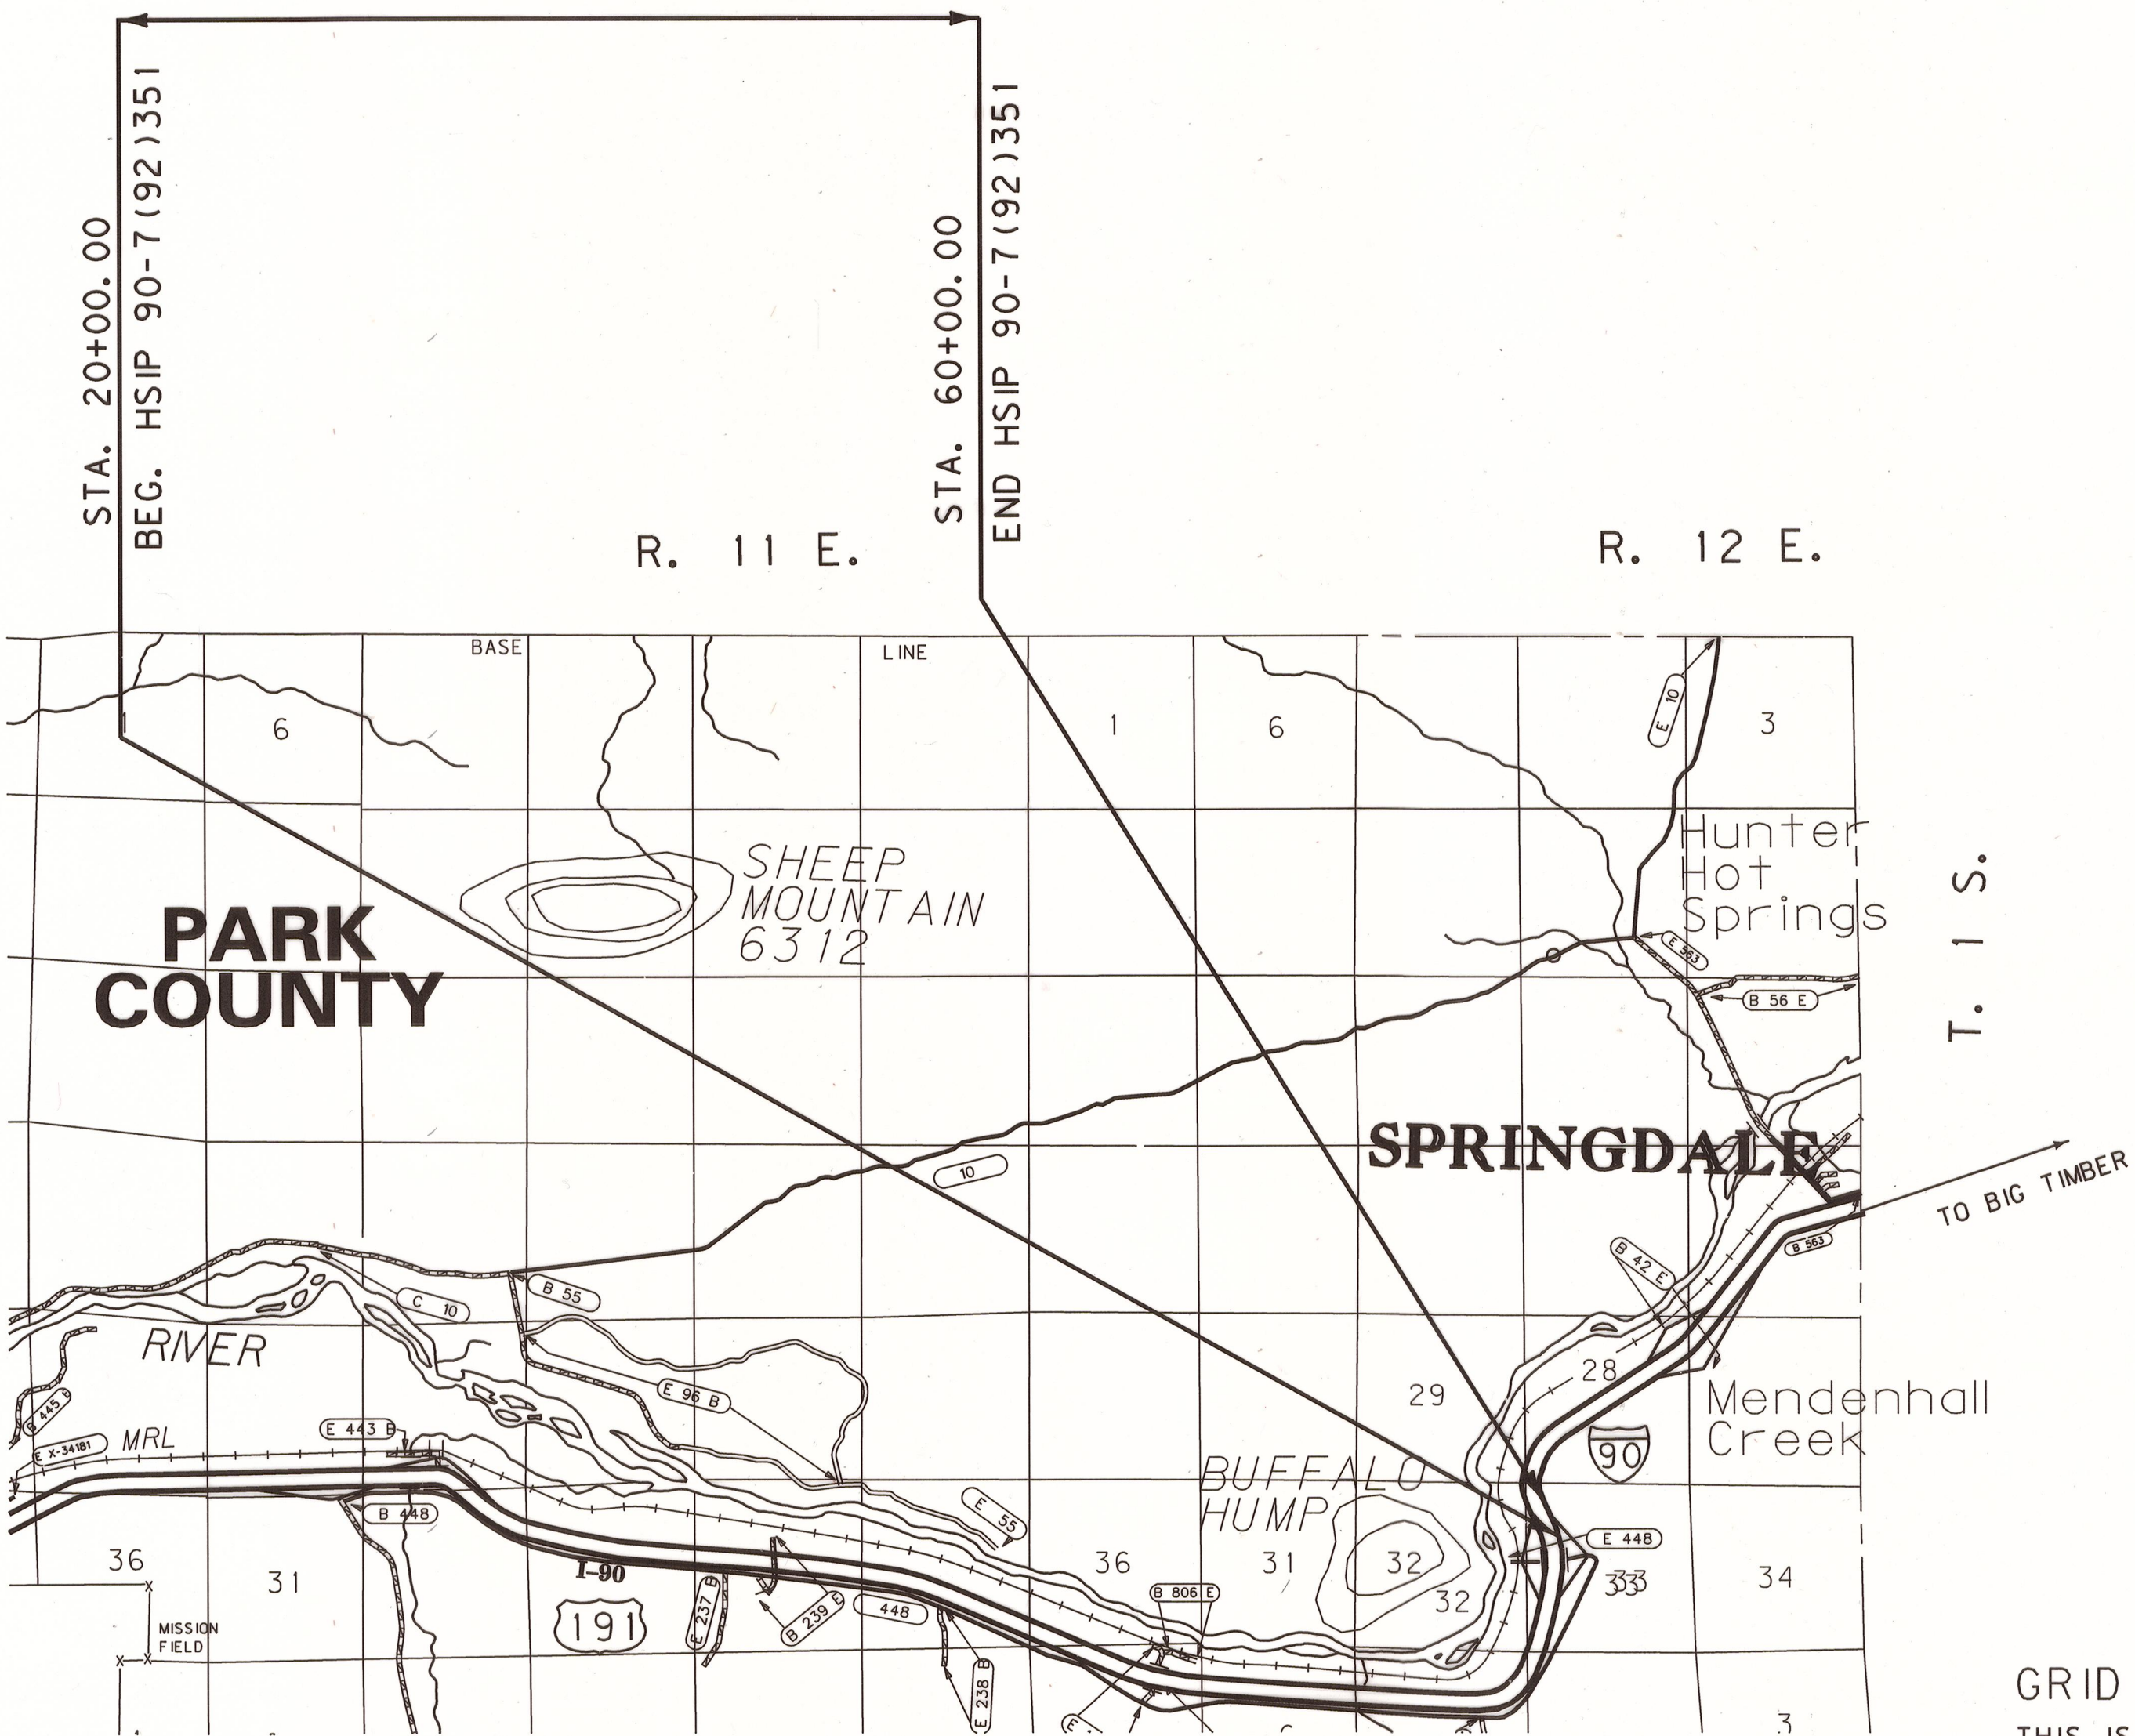

### GRID STATE PLANE COORDINATES

THIS IS A STATE PLANE COORDINATE PROJECT. ALL DIMENSIONS, DISTANCES AND AREAS ON THIS PROJECT ARE GRID, EXCEPT FOR THE EXISTING R/W WIDTH DIMENSION, WHICH IS RECORD.  
THE COMBINATION SCALE FACTOR IS 0.99944530

|                                          |                        |
|------------------------------------------|------------------------|
| CONSTRUCTION LIMITS                      | MAP REVISED 2-9-11     |
| CUT SECTION                              | ---                    |
| TRANSITION                               | ---                    |
| TOE OF FILL                              | ---                    |
| BACKSLOPE LIMITS                         | FHWA/MDT APPROVAL      |
| INCLUDE ROUNDING                         | 02-09-10               |
| MDT MONTANA DEPARTMENT OF TRANSPORTATION | c:\dgn\5029\rot001.dgn |
|                                          | 2/9/2011               |
|                                          | 1:16:36 PM CPS - U1757 |




| OWNERSHIP |                                     |                                                        |            |                |                |          |           |       |                  |               |
|-----------|-------------------------------------|--------------------------------------------------------|------------|----------------|----------------|----------|-----------|-------|------------------|---------------|
| PARCEL    | NAME                                | ADDRESS                                                | TOTAL AREA | GROSS R/W AREA | EX. EASE. AREA | NET AREA | REMAINDER |       | CONST. PMT. AREA | EASEMENT AREA |
|           |                                     |                                                        |            |                |                |          | LEFT      | RIGHT |                  |               |
| 1         | DONALD E. AND ALBERTA M. WOOD TRUST | 682 FRONTAGE RD E, LIVINGSTON, MT 59047-9103           |            |                |                |          |           |       |                  | 0.13 AC       |
| 2         | USDI BUREAU OF LAND MANAGEMENT      | MT STATE OFFICE 5001 SOUTHGATE BILLINGS, MT 59101-4669 |            |                |                |          |           |       |                  | 3.79 AC       |
|           |                                     |                                                        |            |                |                |          |           |       |                  |               |
| STATE       | RIGHT OF WAY | SHEET NO.        | TOTAL SHEETS |
|-------------|--------------|------------------|--------------|
| MONTANA     |              | 2                | 2            |
| R/W ID.     |              | HSIP 90-7(92)351 |              |
| PROJECT NO. |              | 5029-092         |              |

2001-SFTY-E SPRINGDALE W INT

RIGHT-OF-WAY COORDINATE ASCII FILES

R/W BREAK COORDS: 5029ROBRK001.TXT  
R/W BASELINE COORDS: 5029ROBAS001.TXT  
ALL FILES ARE LOCATED ON THE CADD SERVER IN THE RO DIRECTORY, UNDER PROJECT: 5029

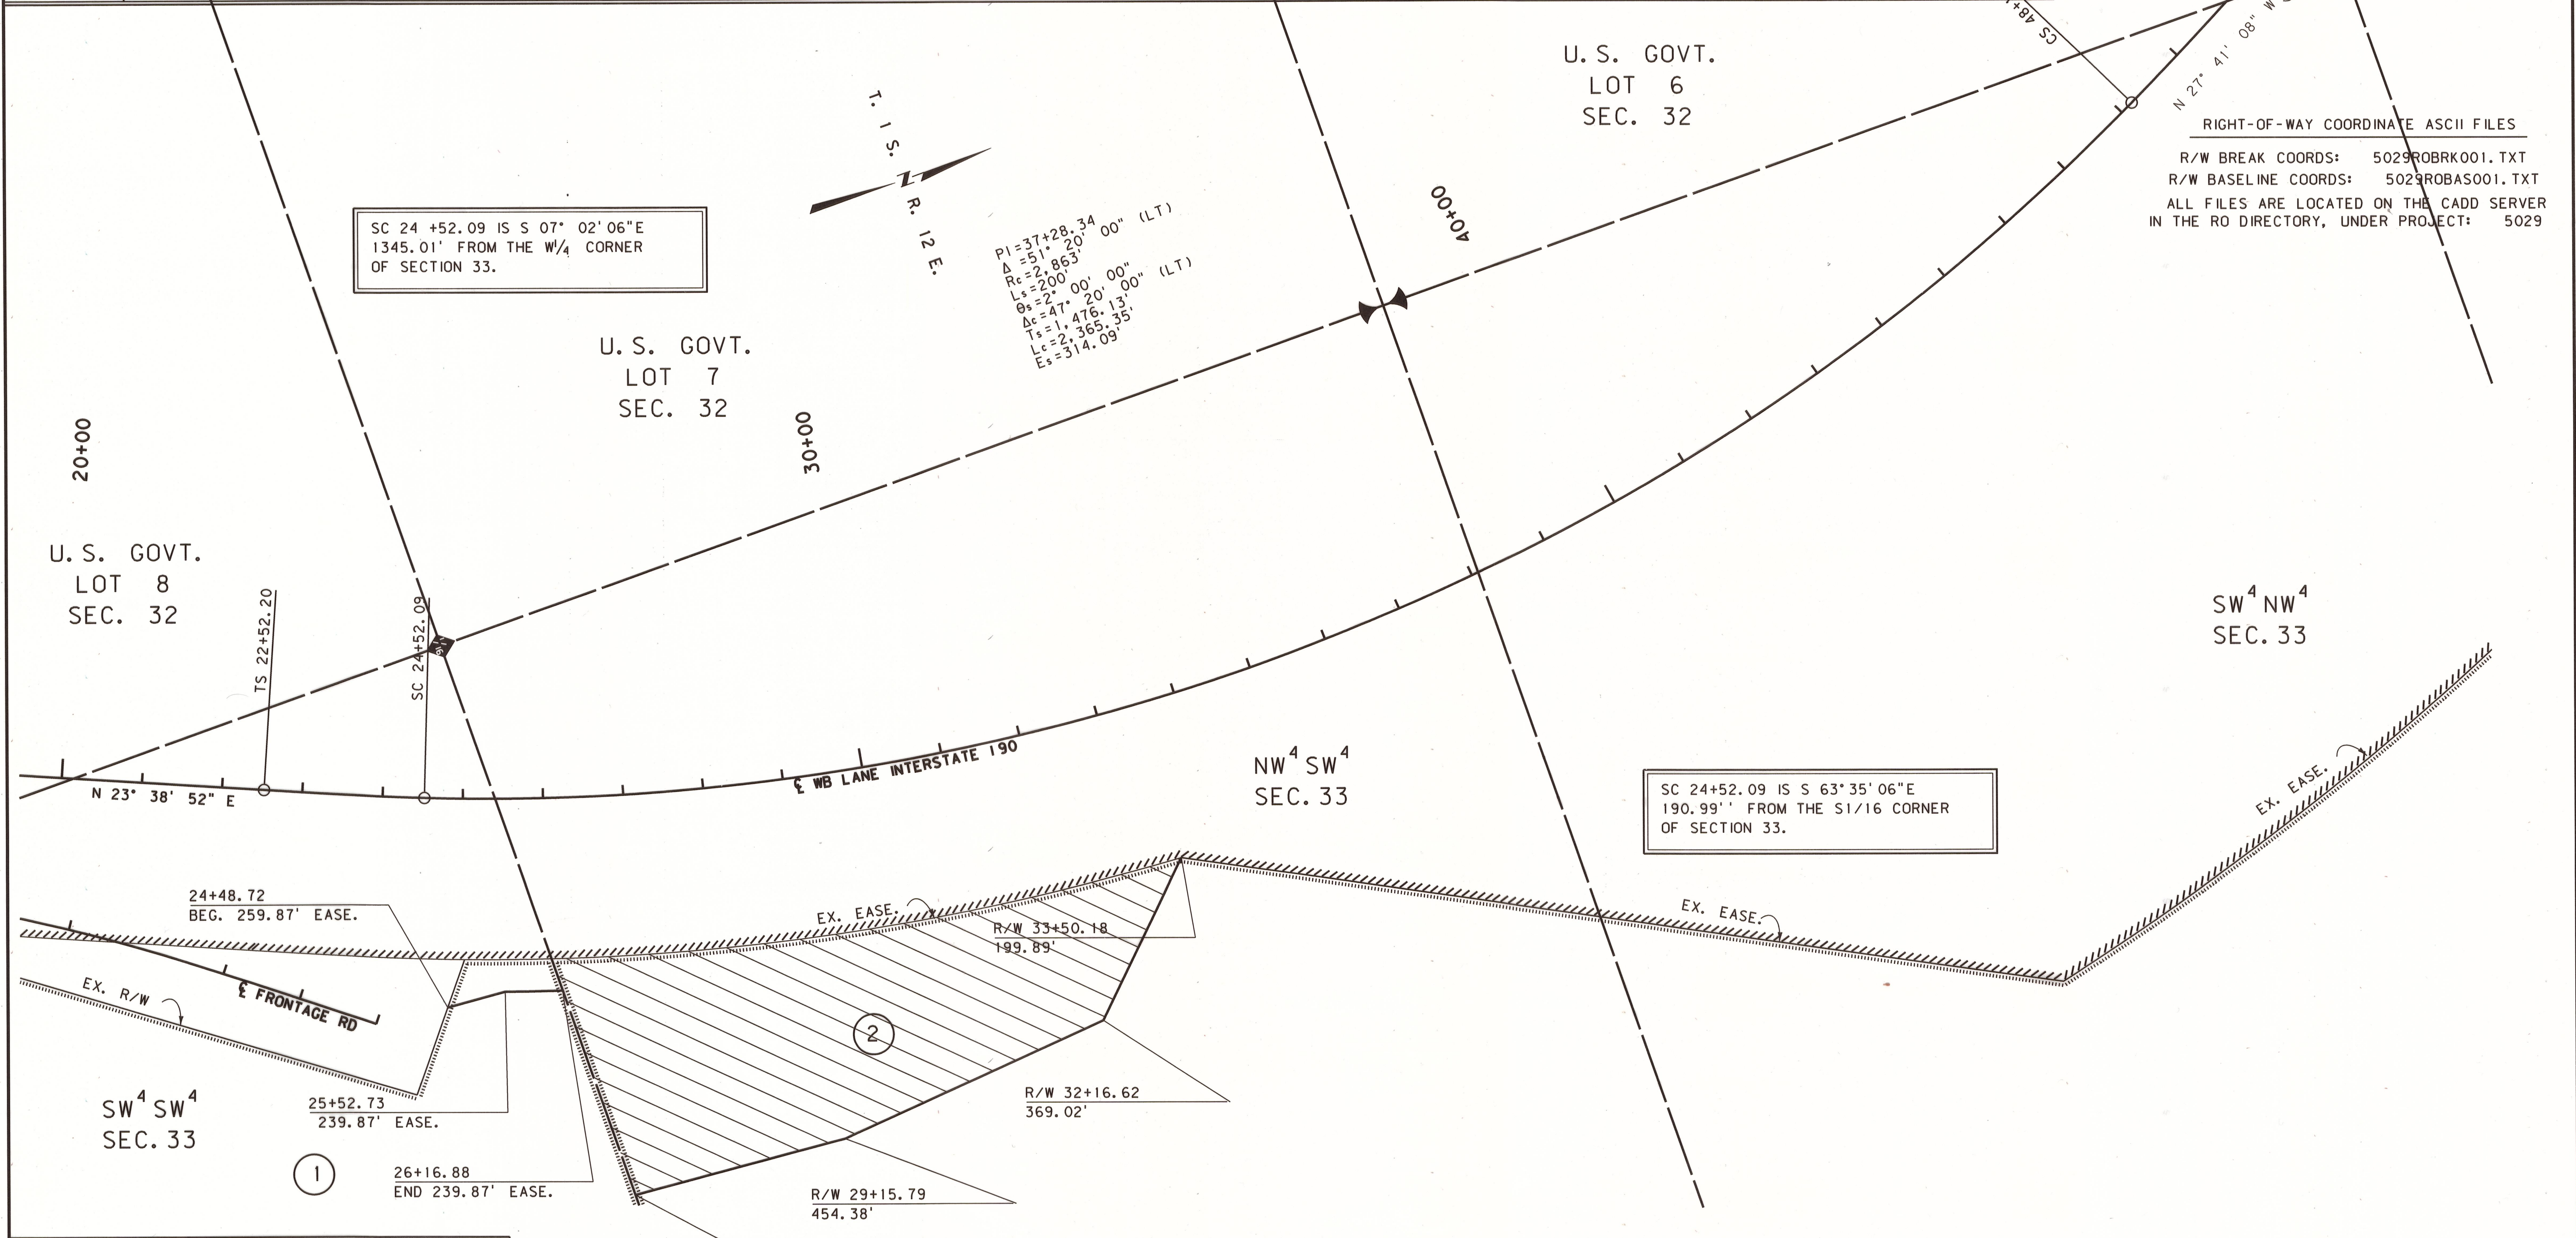

CONSTRUCTION LIMITS

CUT SECTION

TRANSITION

TOE OF FILL

BACKSLOPE LIMITS

INCLUDE ROUNDING

MAP REVISED 2-9-11

FHWA/MDT APPROVAL

02-09-10

c:\dgn\5029ropln001.dgn

2/9/2011

1:19:42 PM

MDT

MONTANA DEPARTMENT OF TRANSPORTATION

CPS-U1757

R/W 26+86.79  
499.04'

NOTES:  
1. THE PROPOSED R/W LINE WHERE A SPIRAL CURVE TRANSITION IS USED IS A CHORD RATHER THAN A CONCENTRIC CURVE.  
2. ALL STATIONS AND OFFSETS FOR R/W BREAKS ARE IN REFERENCE TO THE R/W BASELINE.

GRID STATE PLANE COORDINATES  
THIS IS A STATE PLANE COORDINATE PROJECT. ALL DIMENSIONS, DISTANCES AND AREAS ON THIS PROJECT ARE GRID, EXCEPT FOR THE EXISTING R/W WIDTH DIMENSION, WHICH IS RECORD.  
THE COMBINATION SCALE FACTOR IS 0.99944530

MONTANA DEPARTMENT OF TRANSPORTATION

RIGHT OF WAY PLAN

PARK COUNTY

SCALE 1"=100'

0 50' 100' 200' 300'