


PLANS

NOT

TO

SCALE

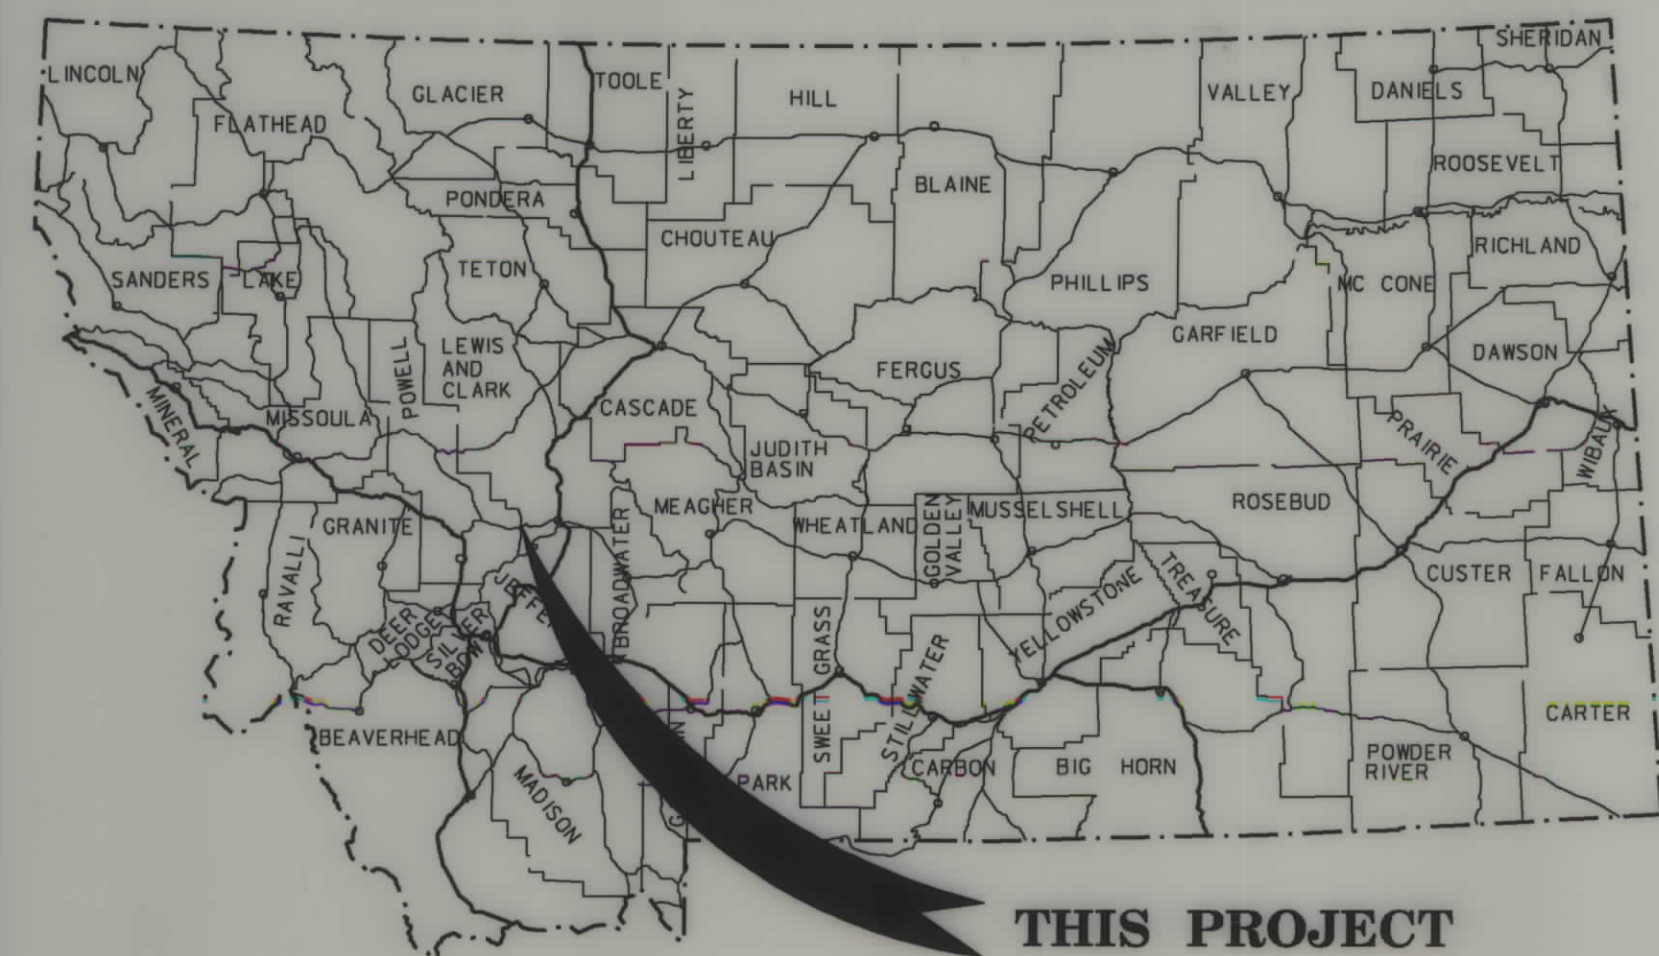

MONTANA DEPARTMENT OF TRANSPORTATION

RIGHT OF WAY PLAN FEDERAL AID PROJECT NH 8-1(28)23 GUARDRAIL/EROSION-MACDONALD PASS POWELL & LEWIS AND CLARK COUNTIES

LENGTH N/A MILES

STATE	RIGHT OF WAY	SHEET TOTAL	
		NO.	SHEETS
MONTANA		1	3
R/W ID.		NH 8-1(28)23	
UNIFORM PROJECT NO.		5136	

GUARDRAIL/EROSION-MACDONALD PASS

PLAN LEGEND

PROPOSED RIGHT OF WAY LINE	---
EXISTING RIGHT OF WAY LINE	---
RAILROAD RIGHT OF WAY LINE	---
RIGHT OF WAY BASELINE	---
STK'D CENTERLINE	---
SECTION LINE	---
OWNERSHIP BOUNDARY	---
FULL ACCESS CONTROL	AC AC
LIMITED ACCESS CONTROL	///
EXISTING ACCESS CONTROL	///
PRESENT TRAVELED WAY (P.T.W.)	---
FENCE LINE	---
EXISTING GUARDRAIL	---
PROPOSED GUARDRAIL	---
GATE IN FENCE	---
CATTLE GUARD: EXIST. - PROPOSED	---
SECTION CORNER	FOUND UNFOUND
1/4 SECTION CORNER	FOUND UNFOUND
CLOSING CORNER	FOUND UNFOUND
MEANDER CORNER	FOUND UNFOUND
CENTER OF SECTION	FOUND CALCULATED
RIGHT OF WAY MONUMENT	FOUND CALCULATED
PROPERTY CORNER PIN	FOUND CALCULATED
POWER POLE IN PLACE	FOUND CALCULATED
TELEPHONE POLE IN PLACE	FOUND CALCULATED
TELEGRAPH POLE IN PLACE	FOUND CALCULATED
LIGHT POLE	FOUND CALCULATED
PROPOSED CULVERT	---
EXISTING CULVERT	---
OUTLET DITCH	---
INLET DITCH	---
EXISTING DITCH	---
CHANNEL CHANGES	---
DITCH BLOCK	---
RIPRAP	---
BRIDGES	---
RAILROADS	---
PARCEL NUMBERS	---
APPROACH: EXIST.- PROPOSED	---



ASSOCIATED PROJECTS


NH 8-1(28)23 PE

RELATED PROJECTS

RF 249(26)

POWELL
COUNTY

LEWIS & CLARK
COUNTY

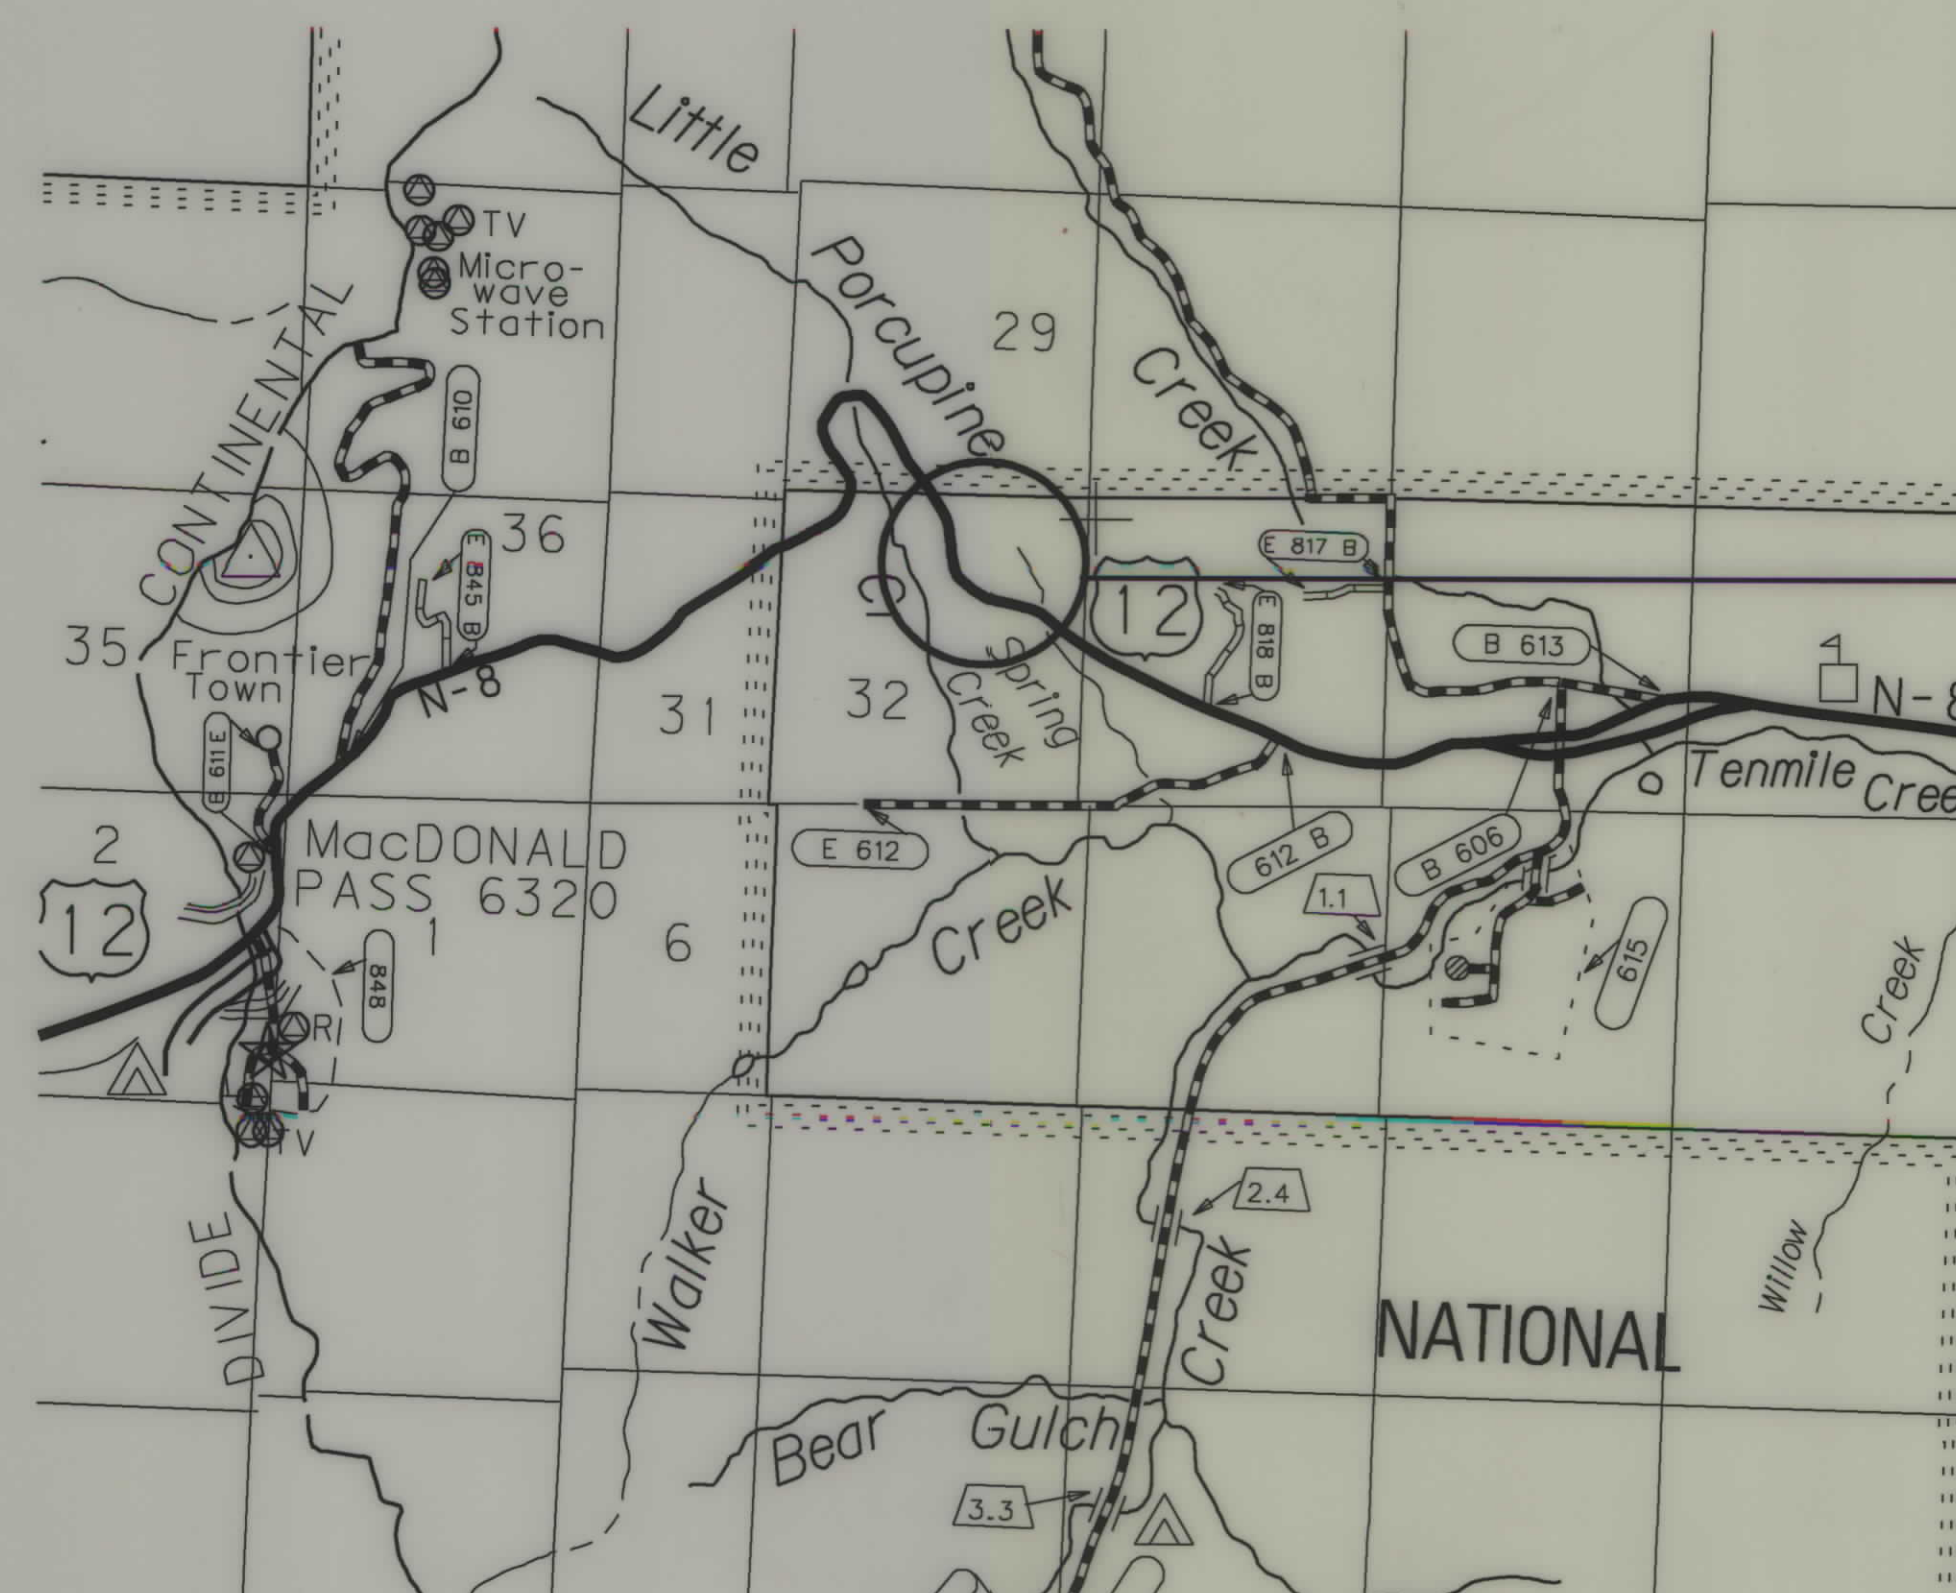

AREA OF RW INVOLVMENT

CONSTRUCTION LIMITS	MAP REVISED 4-25-07
CUT SECTION	
TRANSITION	
TOE OF FILL	
BACKSLOPE LIMITS INCLUDE ROUNDING	FHWA/MDT APPROVAL 10-19-06
3	MONTANA DEPARTMENT OF TRANSPORTATION
2	c:\dgn\5136\rotl001.dgn 4/26/2007 2:30:40 PM CPS - U0250


OWNERSHIP										
PARCEL	NAME	ADDRESS	TOTAL AREA	GROSS R/W AREA	EX. EASE. AREA	NET AREA	REMAINDER		CONST. PMT. AREA	EASEMENT AREA
							LEFT	RIGHT		
1	USDA FOREST SERVICE	REGIONAL FORESTER, MISSOULA, MT 59801		FOR OWNER	NOTIFICATION ONLY					
2	BIG SKY GIRL SCOUT COUNCIL, INC.	PO BOX 7128, GREAT FALLS, MT 59406		FOR OWNER	NOTIFICATION ONLY					
3	WILLIAM C. CLAUSEN & LARRY R. CLAUSEN	7893 CLAUSEN RD, HELENA, MT 59601								
4	WILLIAM C. CLAUSEN & LARRY R. CLAUSEN	7893 CLAUSEN RD. HELENA, MT 59601		FOR OWNER	NOTIFICATION ONLY				0.23 AC	0.07 AC
5	AMBROSE H. & MARGARET PHALEN	7720 CLAUSEN RD. HELENA, MT 59601		FOR OWNER	NOTIFICATION ONLY					
6	MICHAEL & SHERI MAYER	8000 US HWY 12 W, HELENA, MT 59601		FOR OWNER	NOTIFICATION ONLY					

STATE	RIGHT OF WAY	SHEET NO.	TOTAL SHEETS
MONTANA		2	3
R/W ID.		NH 8-1(28)23	
UNIFORM PROJECT NO.		5136	

GUARDRAIL/EROSION-MACDONALD PASS

RIGHT-OF-WAY COORDINATE ASCII FILES

R/W BREAK COORDS: 5136ROBRK001.TXT
R/W BASELINE COORDS: 5136ROBAS001.TXT
ALL FILES ARE LOCATED ON THE CADD SERVER
IN THE RO DIRECTORY, UNDER PROJECT: 5136

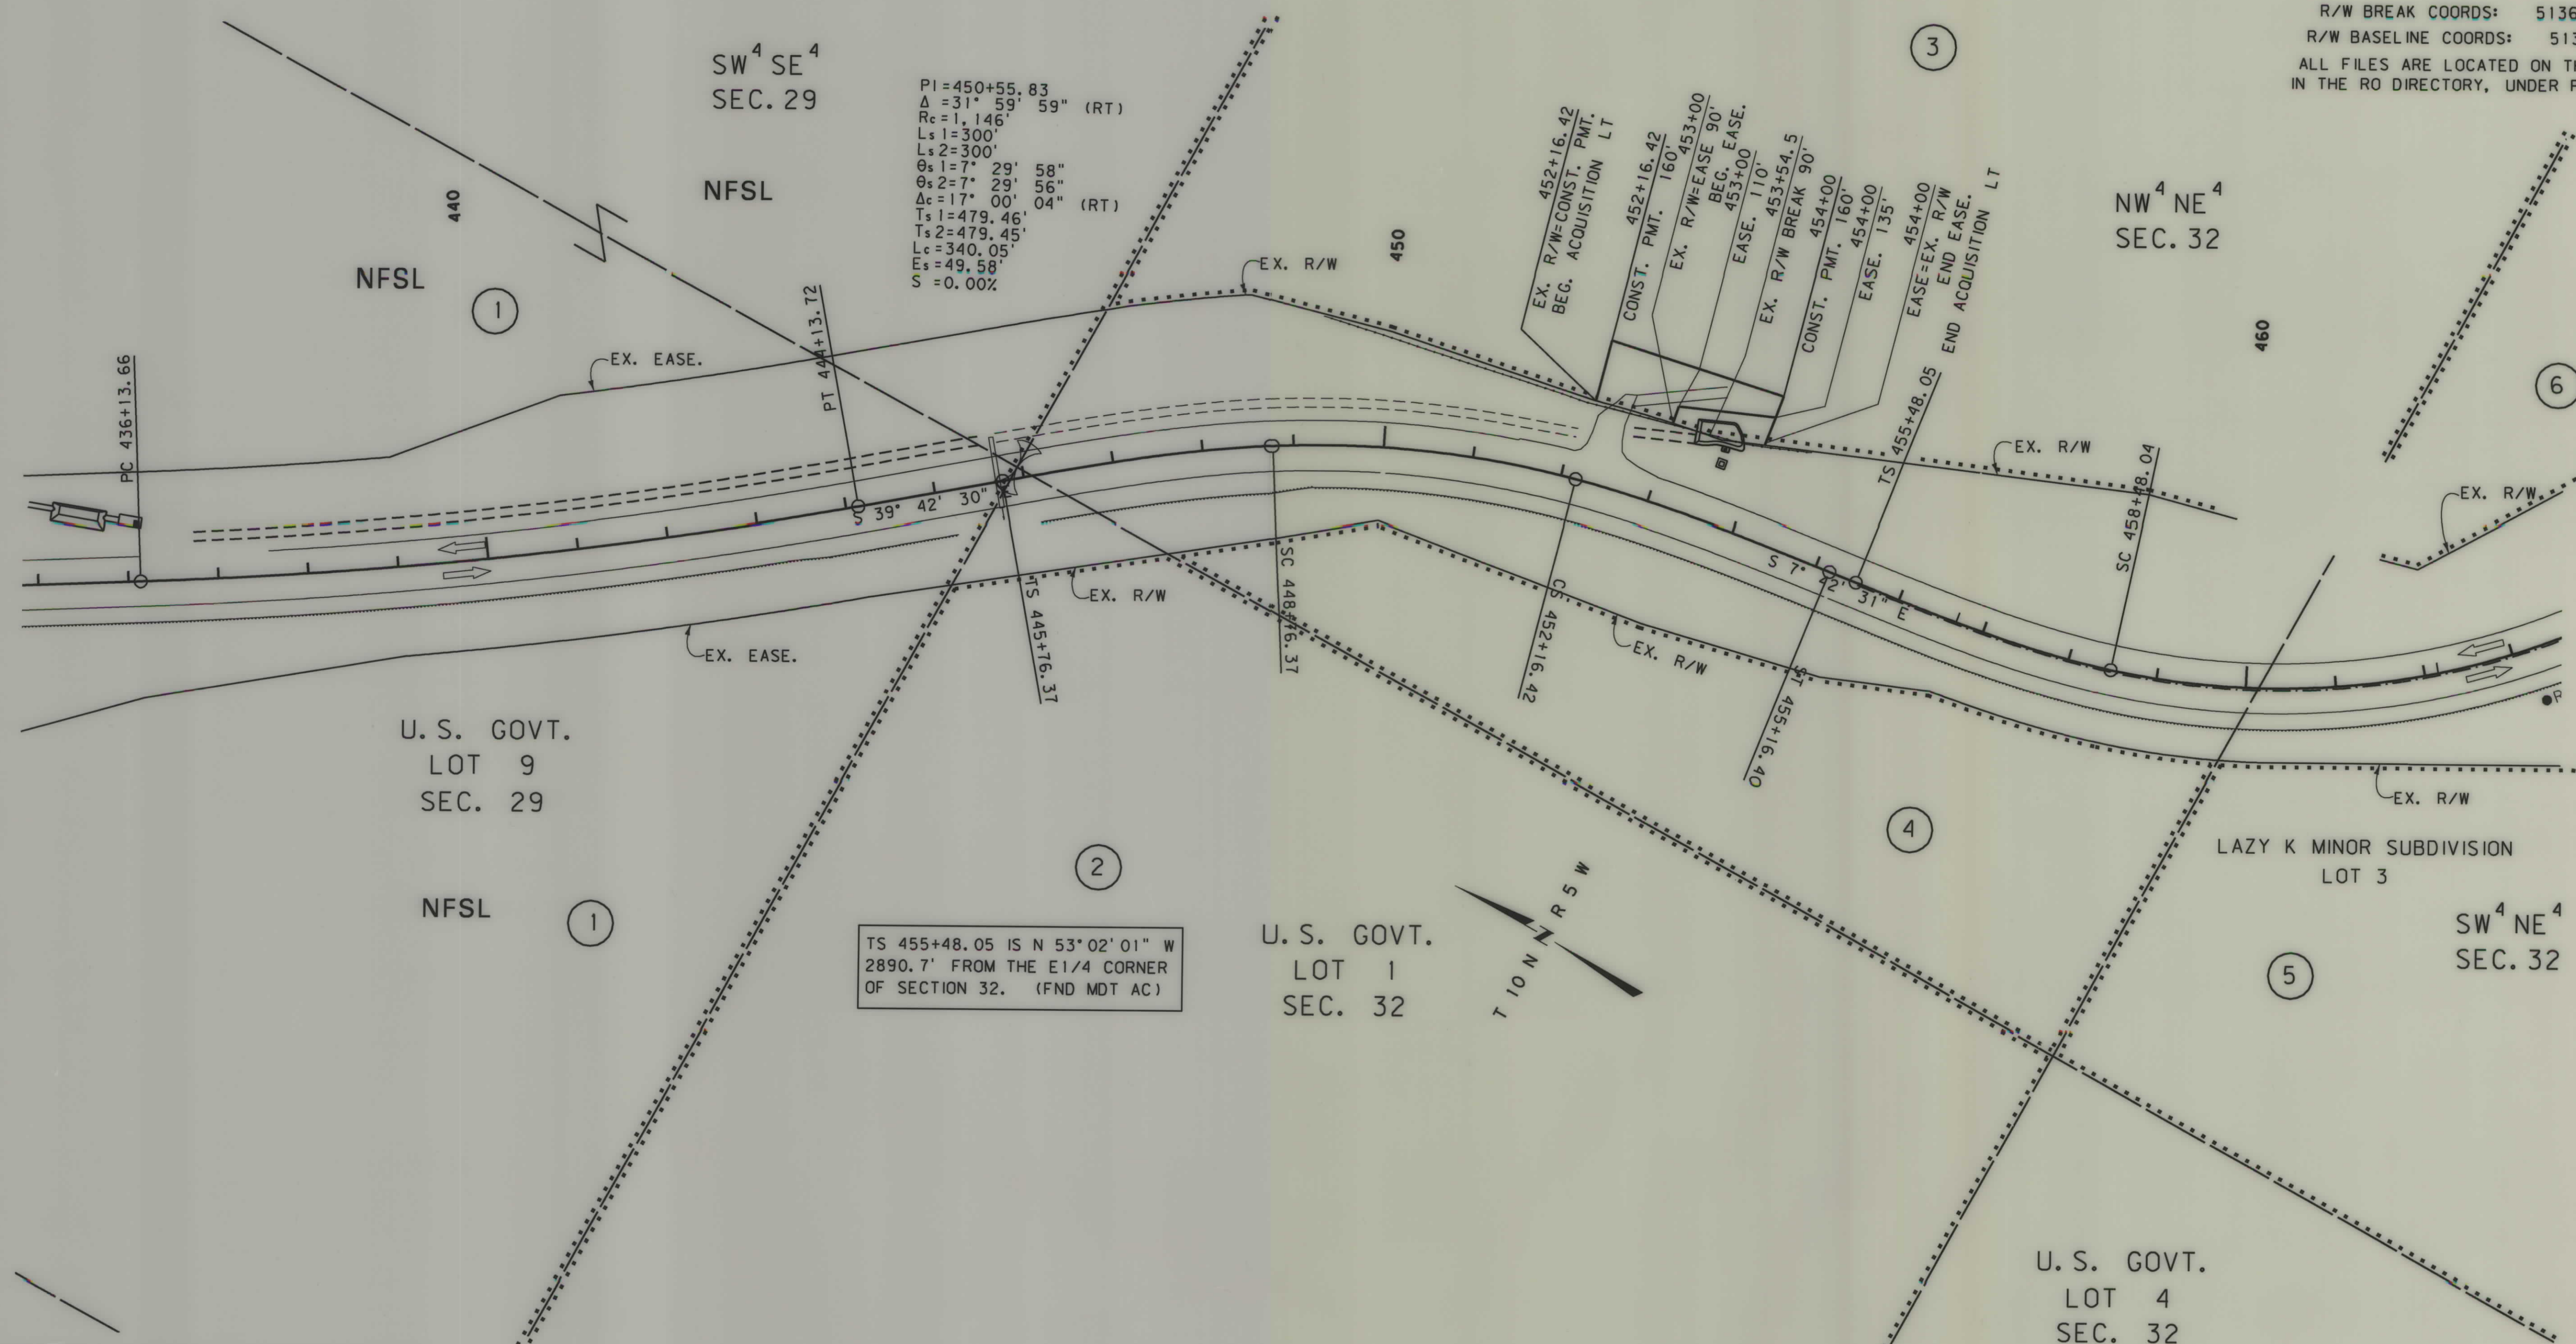

CONSTRUCTION LIMITS	MAP REVISED 11-3-06 11-29-06
CUT SECTION	2-01-07 4-25-07
TRANSITION	
TOE OF FILL	
BACKSLOPE LIMITS INCLUDE ROUNDING	
3	MONTANA DEPARTMENT OF TRANSPORTATION
2	4/26/2007
1	2:30:54 PM CPS - U0250

NOTES:
1. THE PROPOSED R/W LINE WHERE A SPIRAL CURVE TRANSITION IS USED IS A CHORD RATHER THAN A CONCENTRIC CURVE.
2. ALL STATIONS AND OFFSETS FOR R/W BREAKS ARE IN REFERENCE TO THE R/W BASELINE.

MONTANA DEPARTMENT OF TRANSPORTATION
RIGHT OF WAY PLAN
LEWIS AND CLARK COUNTY
SCALE 1"=100'
0 50' 100' 200' 300'

