

PLANS

NOT


TO

SCALE

OWNERSHIP										
PARCEL	NAME	ADDRESS	TOTAL AREA	GROSS R/W AREA	EX. EASE. AREA	NET AREA	REMAINDER		CONST. PMT. AREA	EASEMENT AREA
							LEFT	RIGHT		
1	MURPHY'S OX YOKE RANCH LIMITED PARTNERSHIP	PO BOX 315, EMIGRANT, MT 59027	160+ AC							12.186 AC

STATE	RIGHT OF WAY	SHEET	TOTAL
		NO.	SHEETS
MONTANA		1	1
R/W ID.		STPX-BR 34(16)	
UNIFORM PROJECT NO.		5228000-016	

MURPHY OX YOKE RANCH WETLAND

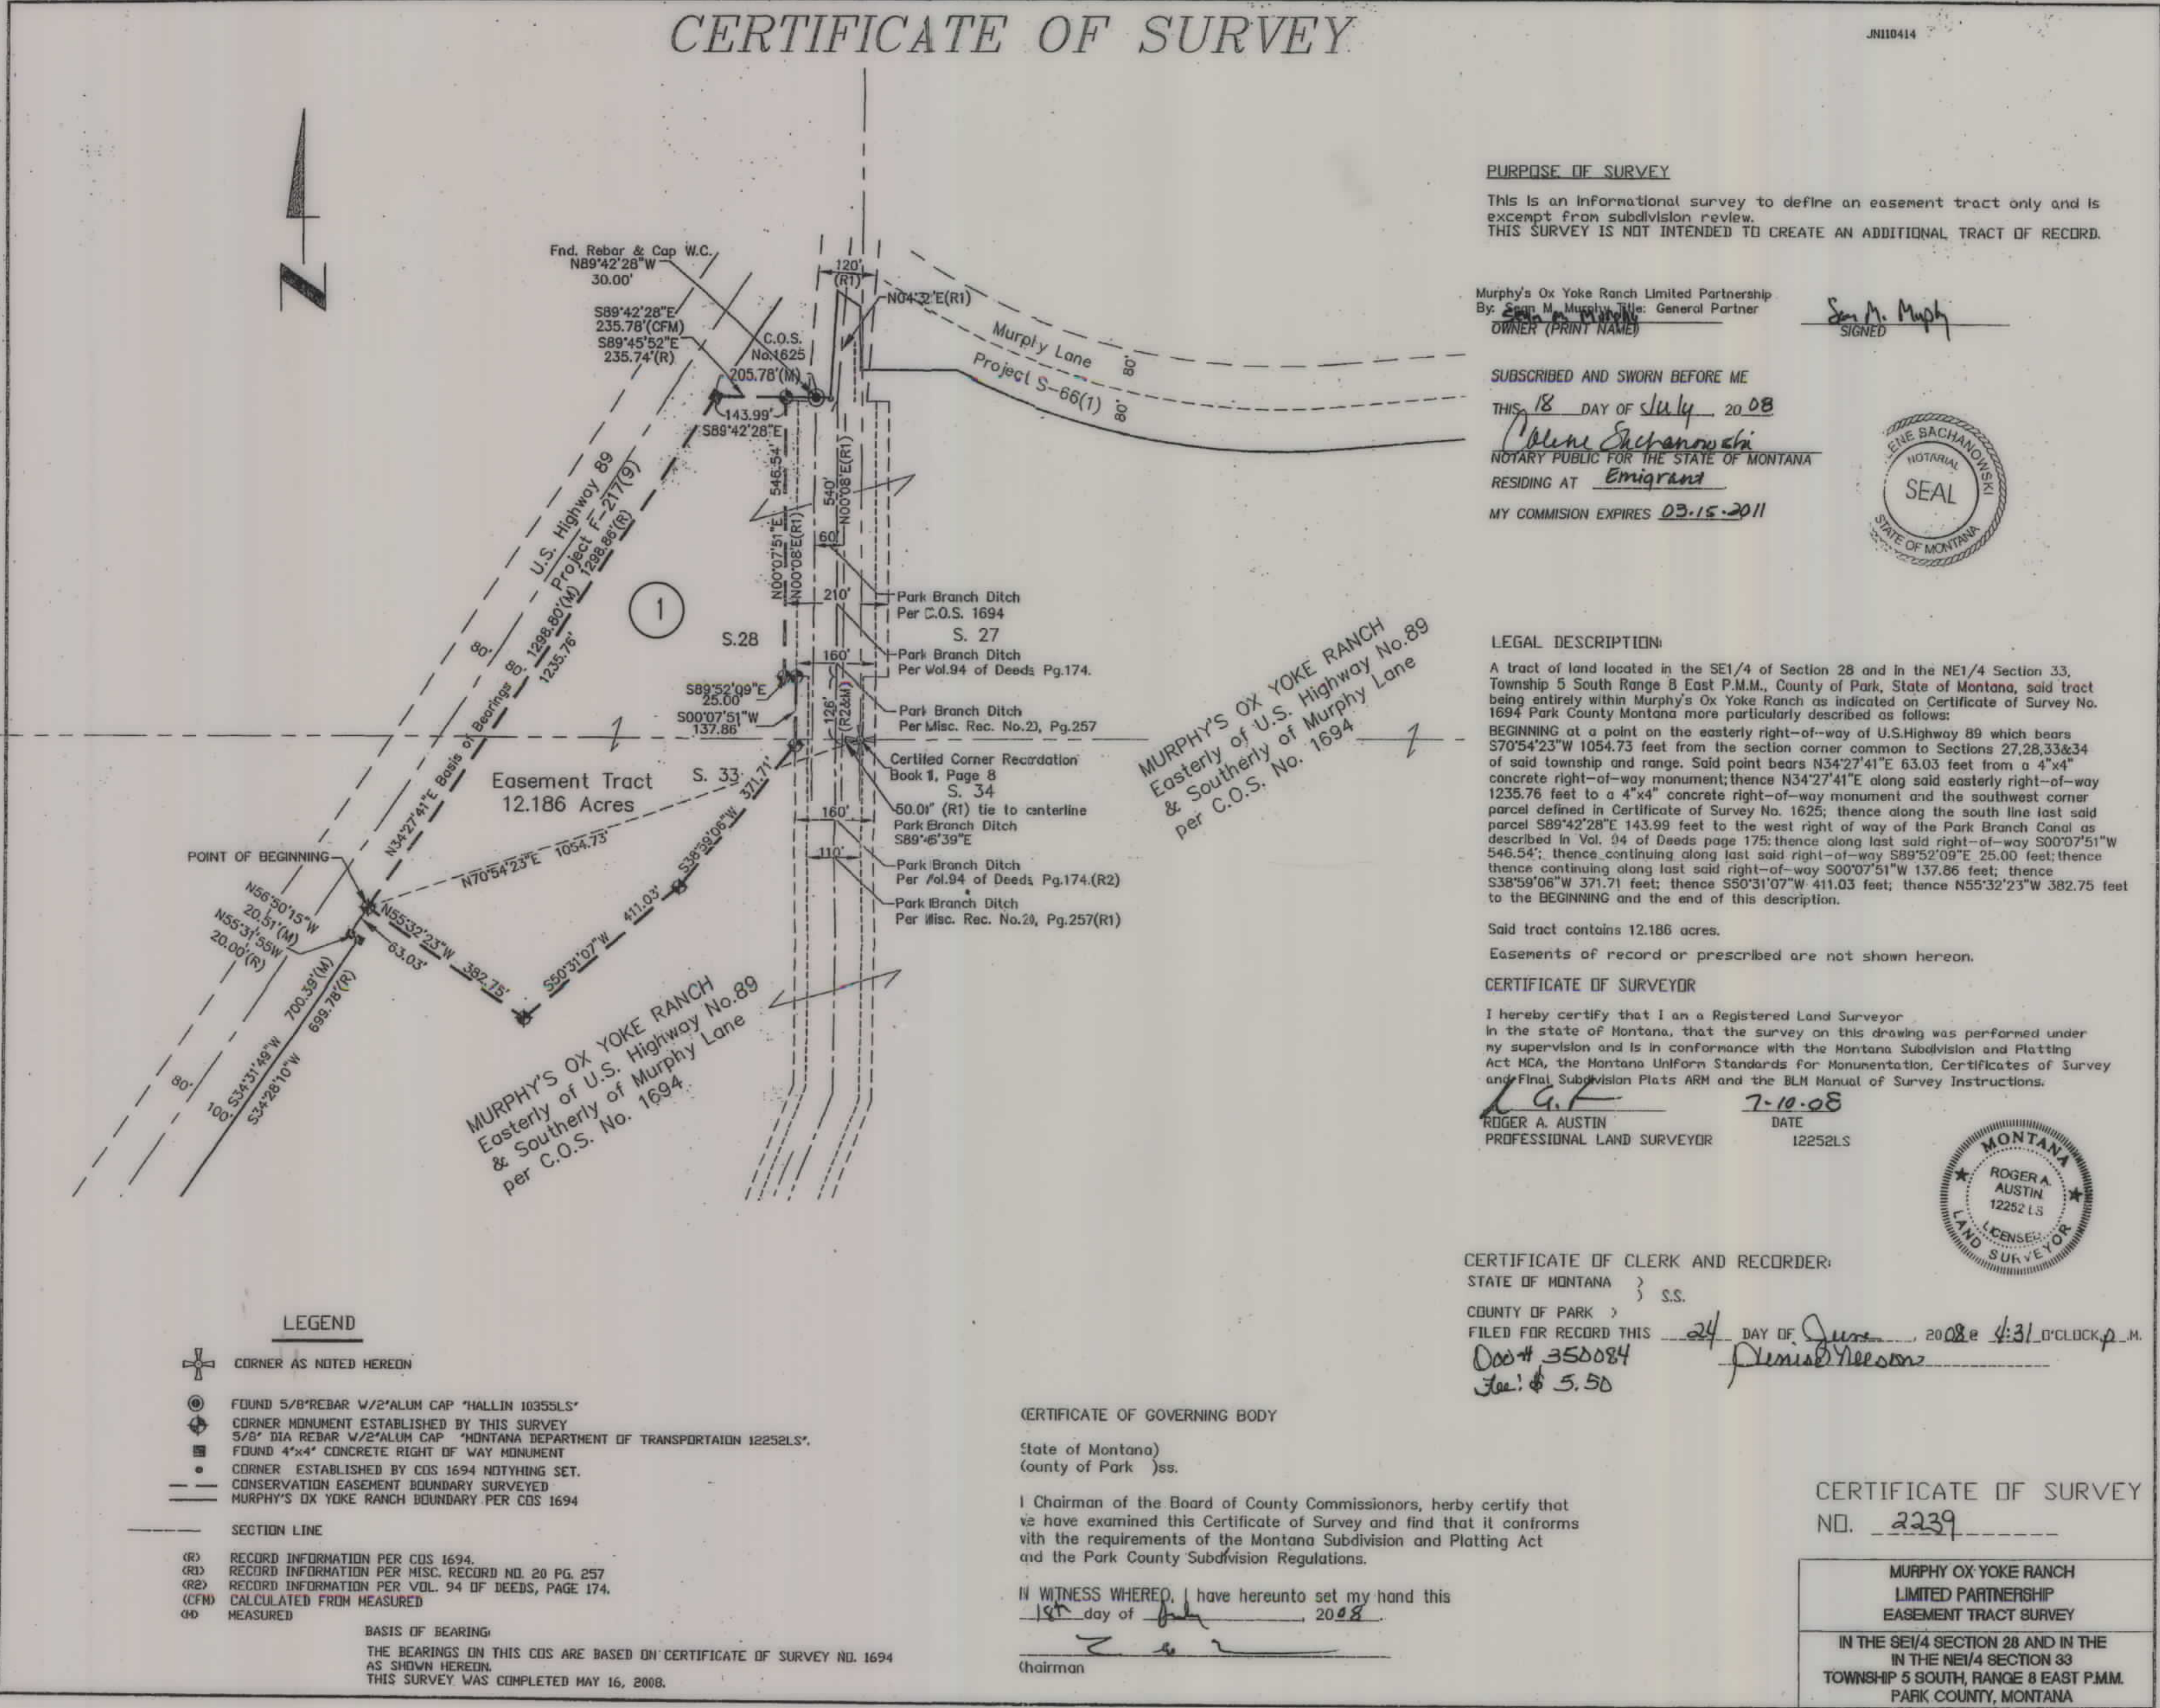

3	MDT	MONTANA DEPARTMENT OF TRANSPORTATION	C:\dgm\5228000\ROPLN001.DGN
2			10/22/2008
1			1:08:02 PM u2573

MONTANA DEPARTMENT OF TRANSPORTATION
RIGHT OF WAY PLAN
PARK COUNTY
NOT TO SCALE