


PLANS

NOT

TO

SCALE

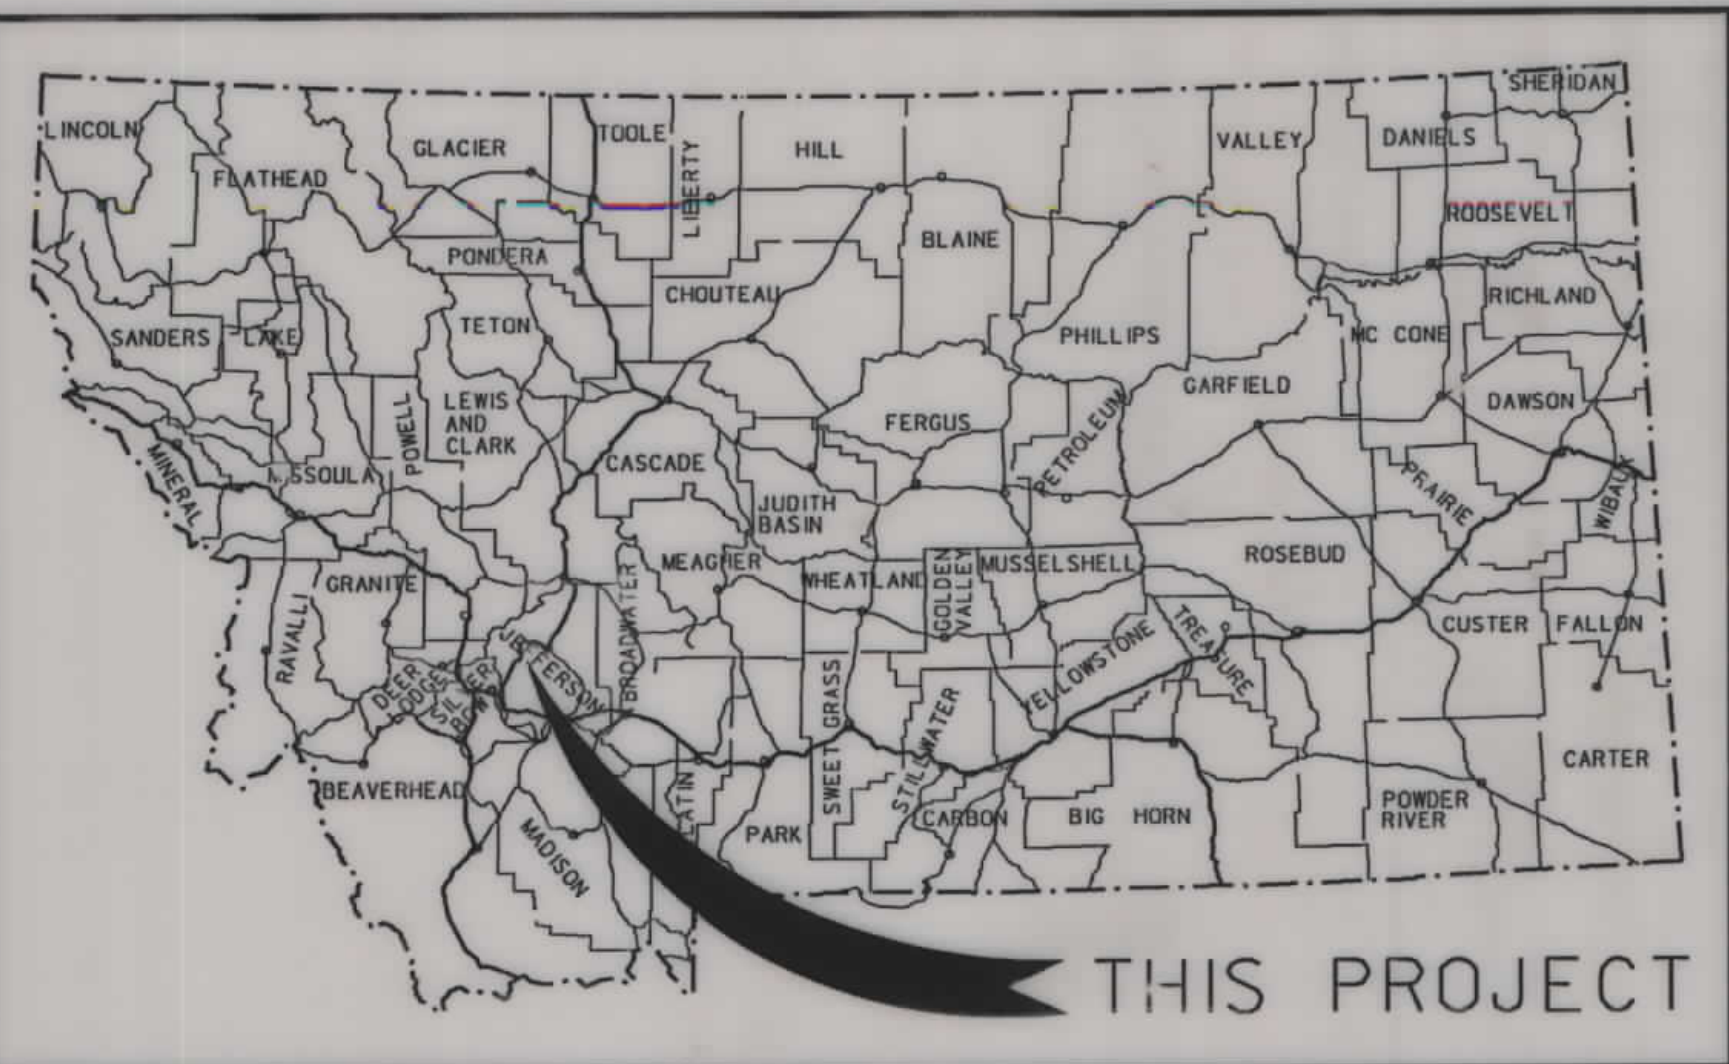

MONTANA DEPARTMENT OF TRANSPORTATION


STATE	RIGHT OF WAY ID.	SHEET NO.	TOTAL SHEETS
MONTANA	HSIP 69-1(28)11	1	3
PROJECT NUMBER		5378-028	
2002-CURVE-NE OF WHITEHALL			

RIGHT OF WAY PLAN OF FEDERAL AID PROJECT HSIP 69-1(28)11 2002-CURVE-NE OF WHITEHALL JEFFERSON COUNTY

0.93 Kilometers

CONVENTIONAL SIGNS

- PROPOSED RIGHT OF WAY LINE
- EXISTING RIGHT OF WAY LINE
- RAILROAD RIGHT OF WAY LINE
- RIGHT OF WAY BASELINE
- STK'D CENTERLINE
- SECTION LINE
- OWNERSHIP BOUNDARY
- FULL ACCESS CONTROL
- LIMITED ACCESS CONTROL
- EXISTING ACCESS CONTROL
- PRESENT TRAVELED WAY (P.T.W.)
- FENCE LINE
- EXISTING GUARDRAIL
- PROPOSED GUARDRAIL
- GATE IN FENCE
- CATTLE GUARD: EXIST. - PROPOSED
- SECTION CORNER
- 1/4 SECTION CORNER
- CLOSING CORNER
- MEANDER CORNER
- CENTER OF SECTION
- RIGHT OF WAY MONUMENT
- PROPERTY CORNER PIN
- POWER POLE IN PLACE
- TELEPHONE POLE IN PLACE
- TELEGRAPH POLE IN PLACE
- LIGHT POLE
- PROPOSED CULVERT
- EXISTING CULVERT
- OUTLET DITCH
- INLET DITCH
- EXISTING DITCH
- CHANNEL CHANGES
- DITCH BLOCK
- RIPRAP
- BRIDGES
- RAILROADS
- PARCEL NUMBERS
- APPROACH: EXIST. - PROPOSED

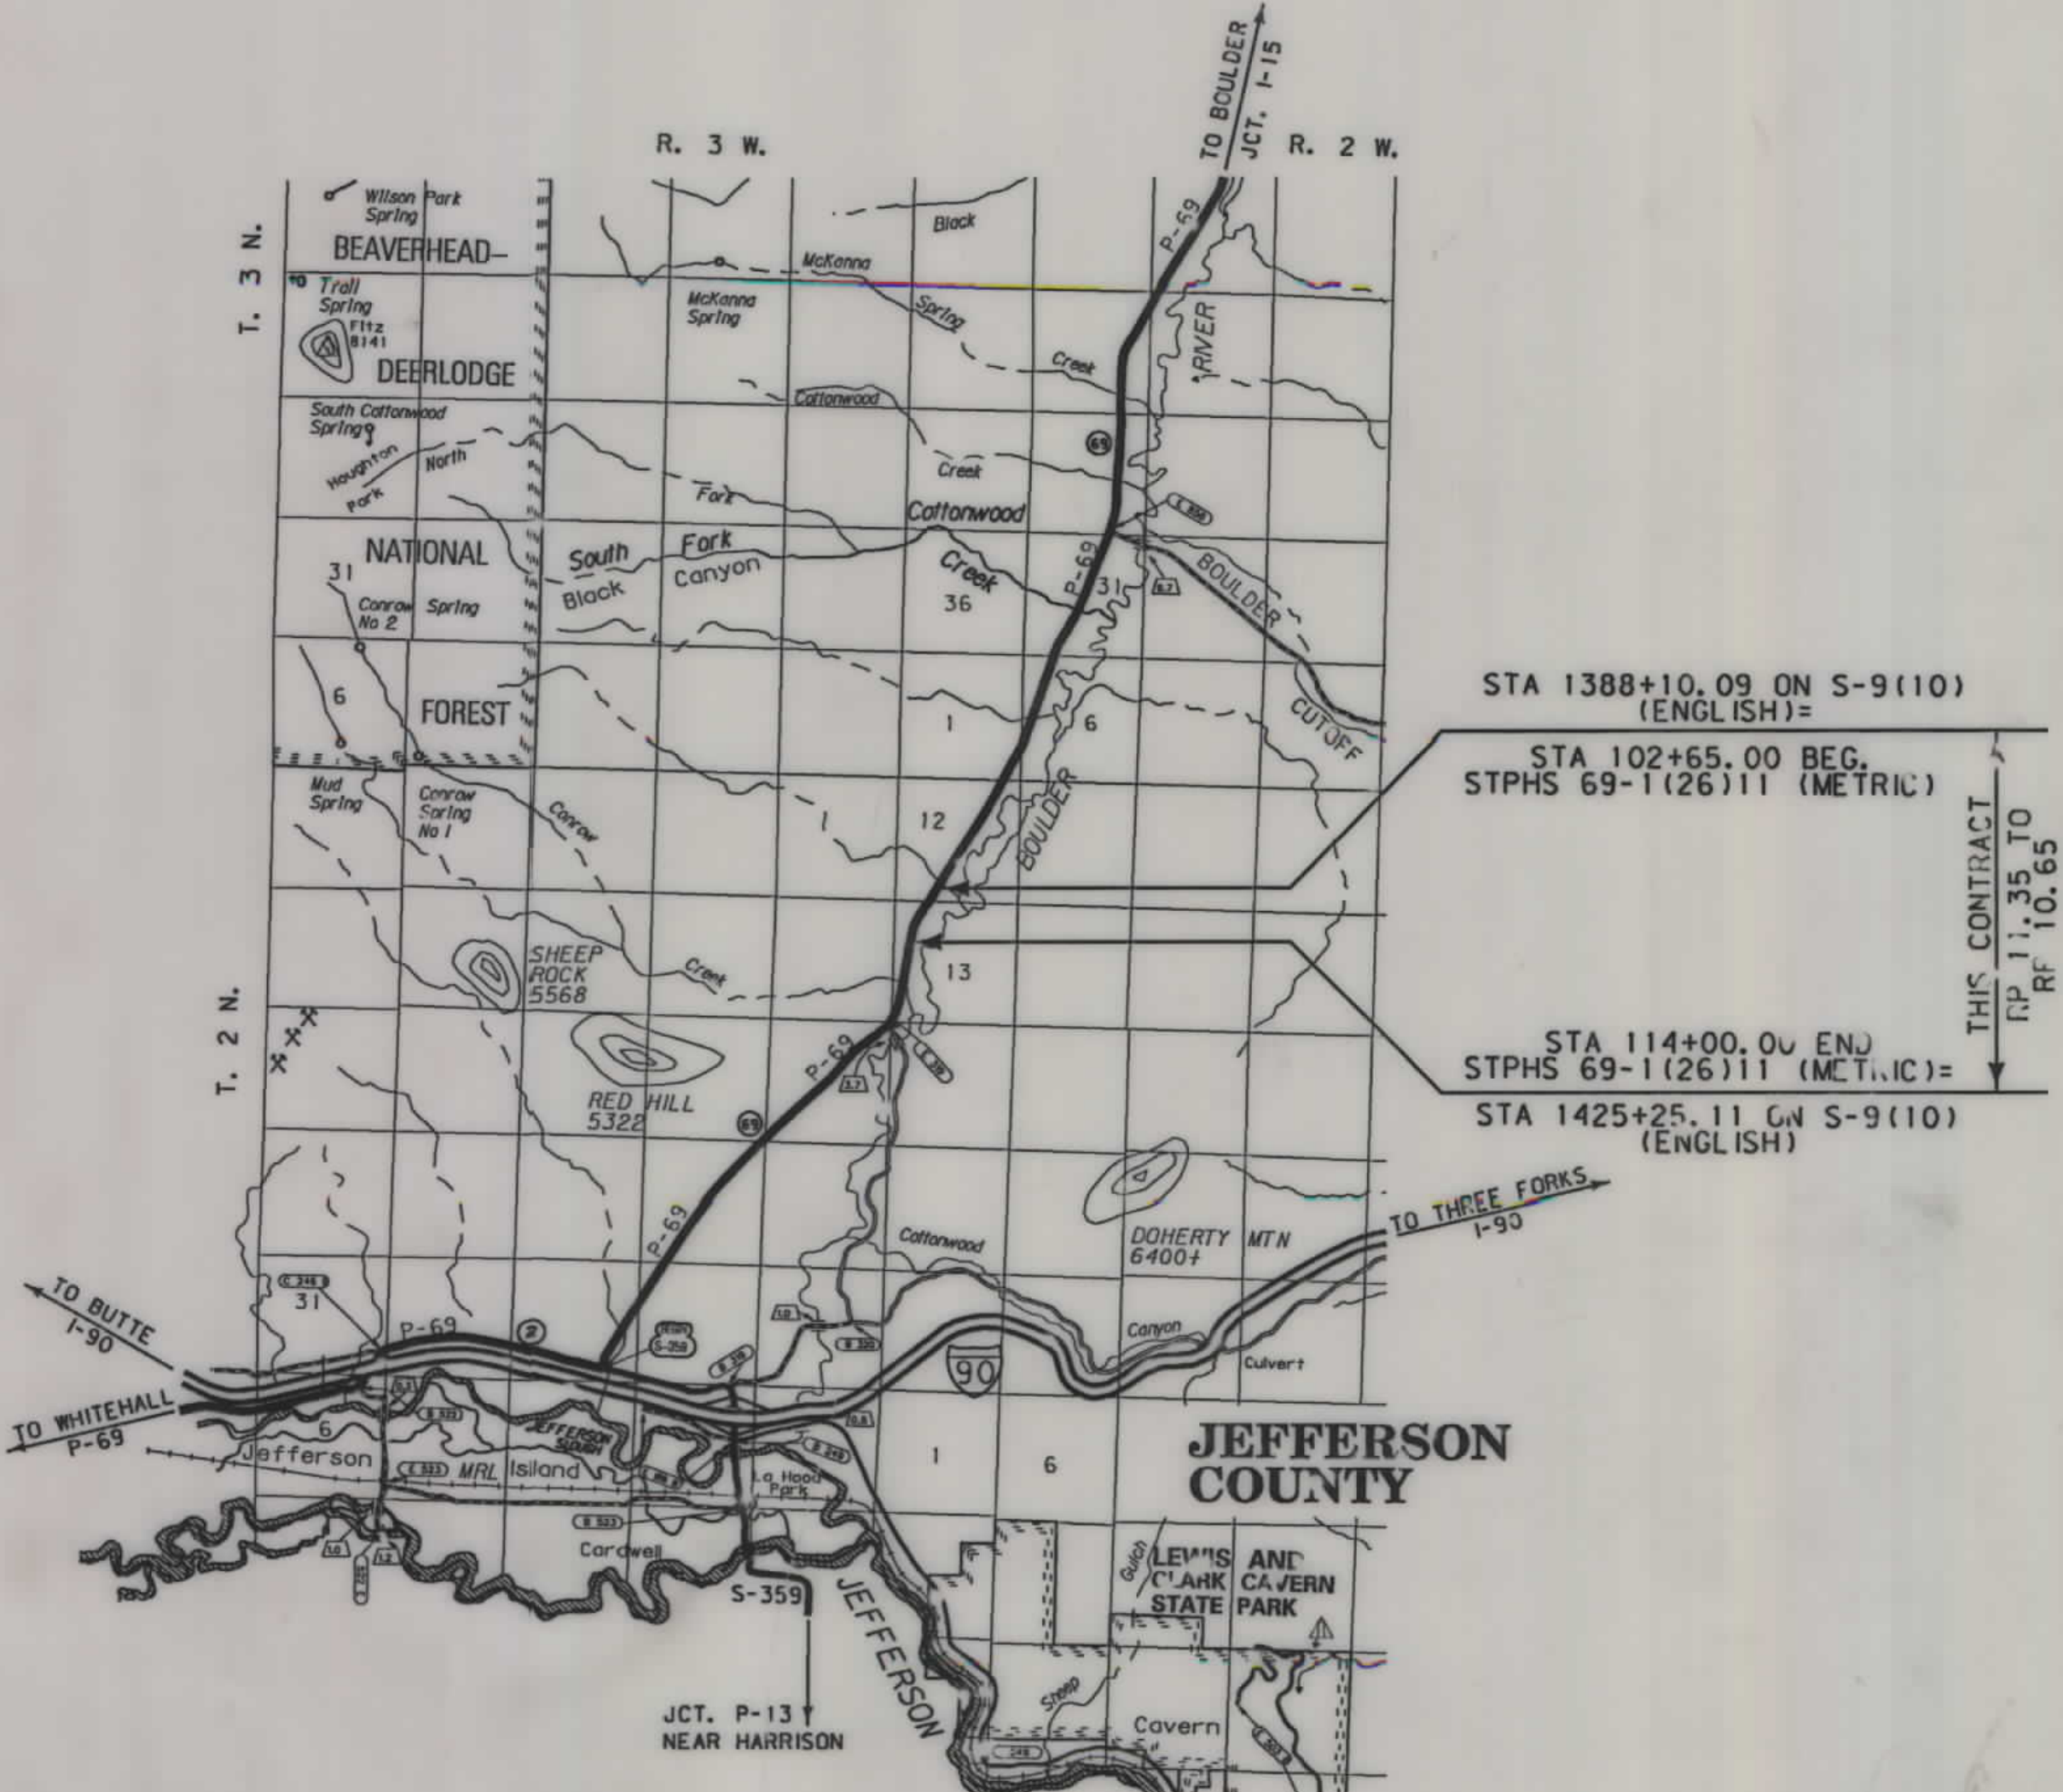

SEE SHEET NO. 2 FOR OWNERSHIP NAMES, ADDRESSES, AREAS, ETC.

GRID STATE PLANE COORDINATES

THIS IS A STATE PLANE COORDINATE PROJECT. ALL DIMENSIONS, DISTANCES AND AREAS ON THIS PROJECT ARE GRID, EXCEPT FOR THE EXISTING R/W WIDTH DIMENSION, WHICH IS RECORD. THE COMBINATION SCALE FACTOR IS 0.99936233

NOTES: 1. ALL MEASUREMENTS ARE METRIC EXCEPT AS NOTED

RDROW

MONTANA CADD

3
2

ASSOCIATED PROJECT ID.

STPHS 69-1(23)11 PE

RELATED PROJECTS

S-9(10)

FHWAMDT APPROVAL	6-1-06
MAP REVISED	




RDROW

5/17/2007 12:40:13 PM
N:\dms\5378\rightofway\001.dgn
N:\dms\5378\rightofway\001.dgn
U0250

OWNERSHIP																				
PARCEL	NAME	ADDRESS	TOTAL AREA		GROSS R/W AREA		EX. EASE. AREA		NET AREA		REMAINDER				CONST. PMT. AREA		EASE. AREA		SHEET NO.	
			METRIC	ENGLISH	METRIC	ENGLISH	METRIC	ENGLISH	METRIC	ENGLISH	LEFT		RIGHT		METRIC	ENGLISH	METRIC	ENGLISH		
											METRIC	ENGLISH	METRIC	ENGLISH						
1	SUNDOWNER RANCH, LLC	PO BOX 363, BOZEMAN, MT 59771	64.750+ ha	160+ AC	2.558 ha	6.32 AC	1.422 ha	3.51 AC	1.136 ha	2.81 AC									2	
	A MONTANA LIMITED LIABILITY COMPANY																			
1CE	MONTANA LAND RELIANCE	324 FULLER AVE., HELENA, MT 59601	FOR NEGOTIATIONS ONLY																2	
2	BILL AND TAMARA PULLMAN TRUST	2599 GLEN GREEN, LA, CAL 90068-2309	64.750+ ha	160+ AC	3.842 ha	9.50AC	2.294 ha	5.67 AC	1.548 ha	3.83 AC					0.034 ha	0.08 AC			2, 3	
2CE	US FISH AND WILDLIFE SERVICE		FOR NEGOTIATIONS ONLY																2, 3	

STATE	RIGHT OF WAY ID.	SHEET	TOTAL
		NO.	SHEETS
MONTANA	HSIP 69-1(28)11	2	3
PROJECT NUMBER		5378-028	
2002-CURVE-NE OF WHITEHALL			

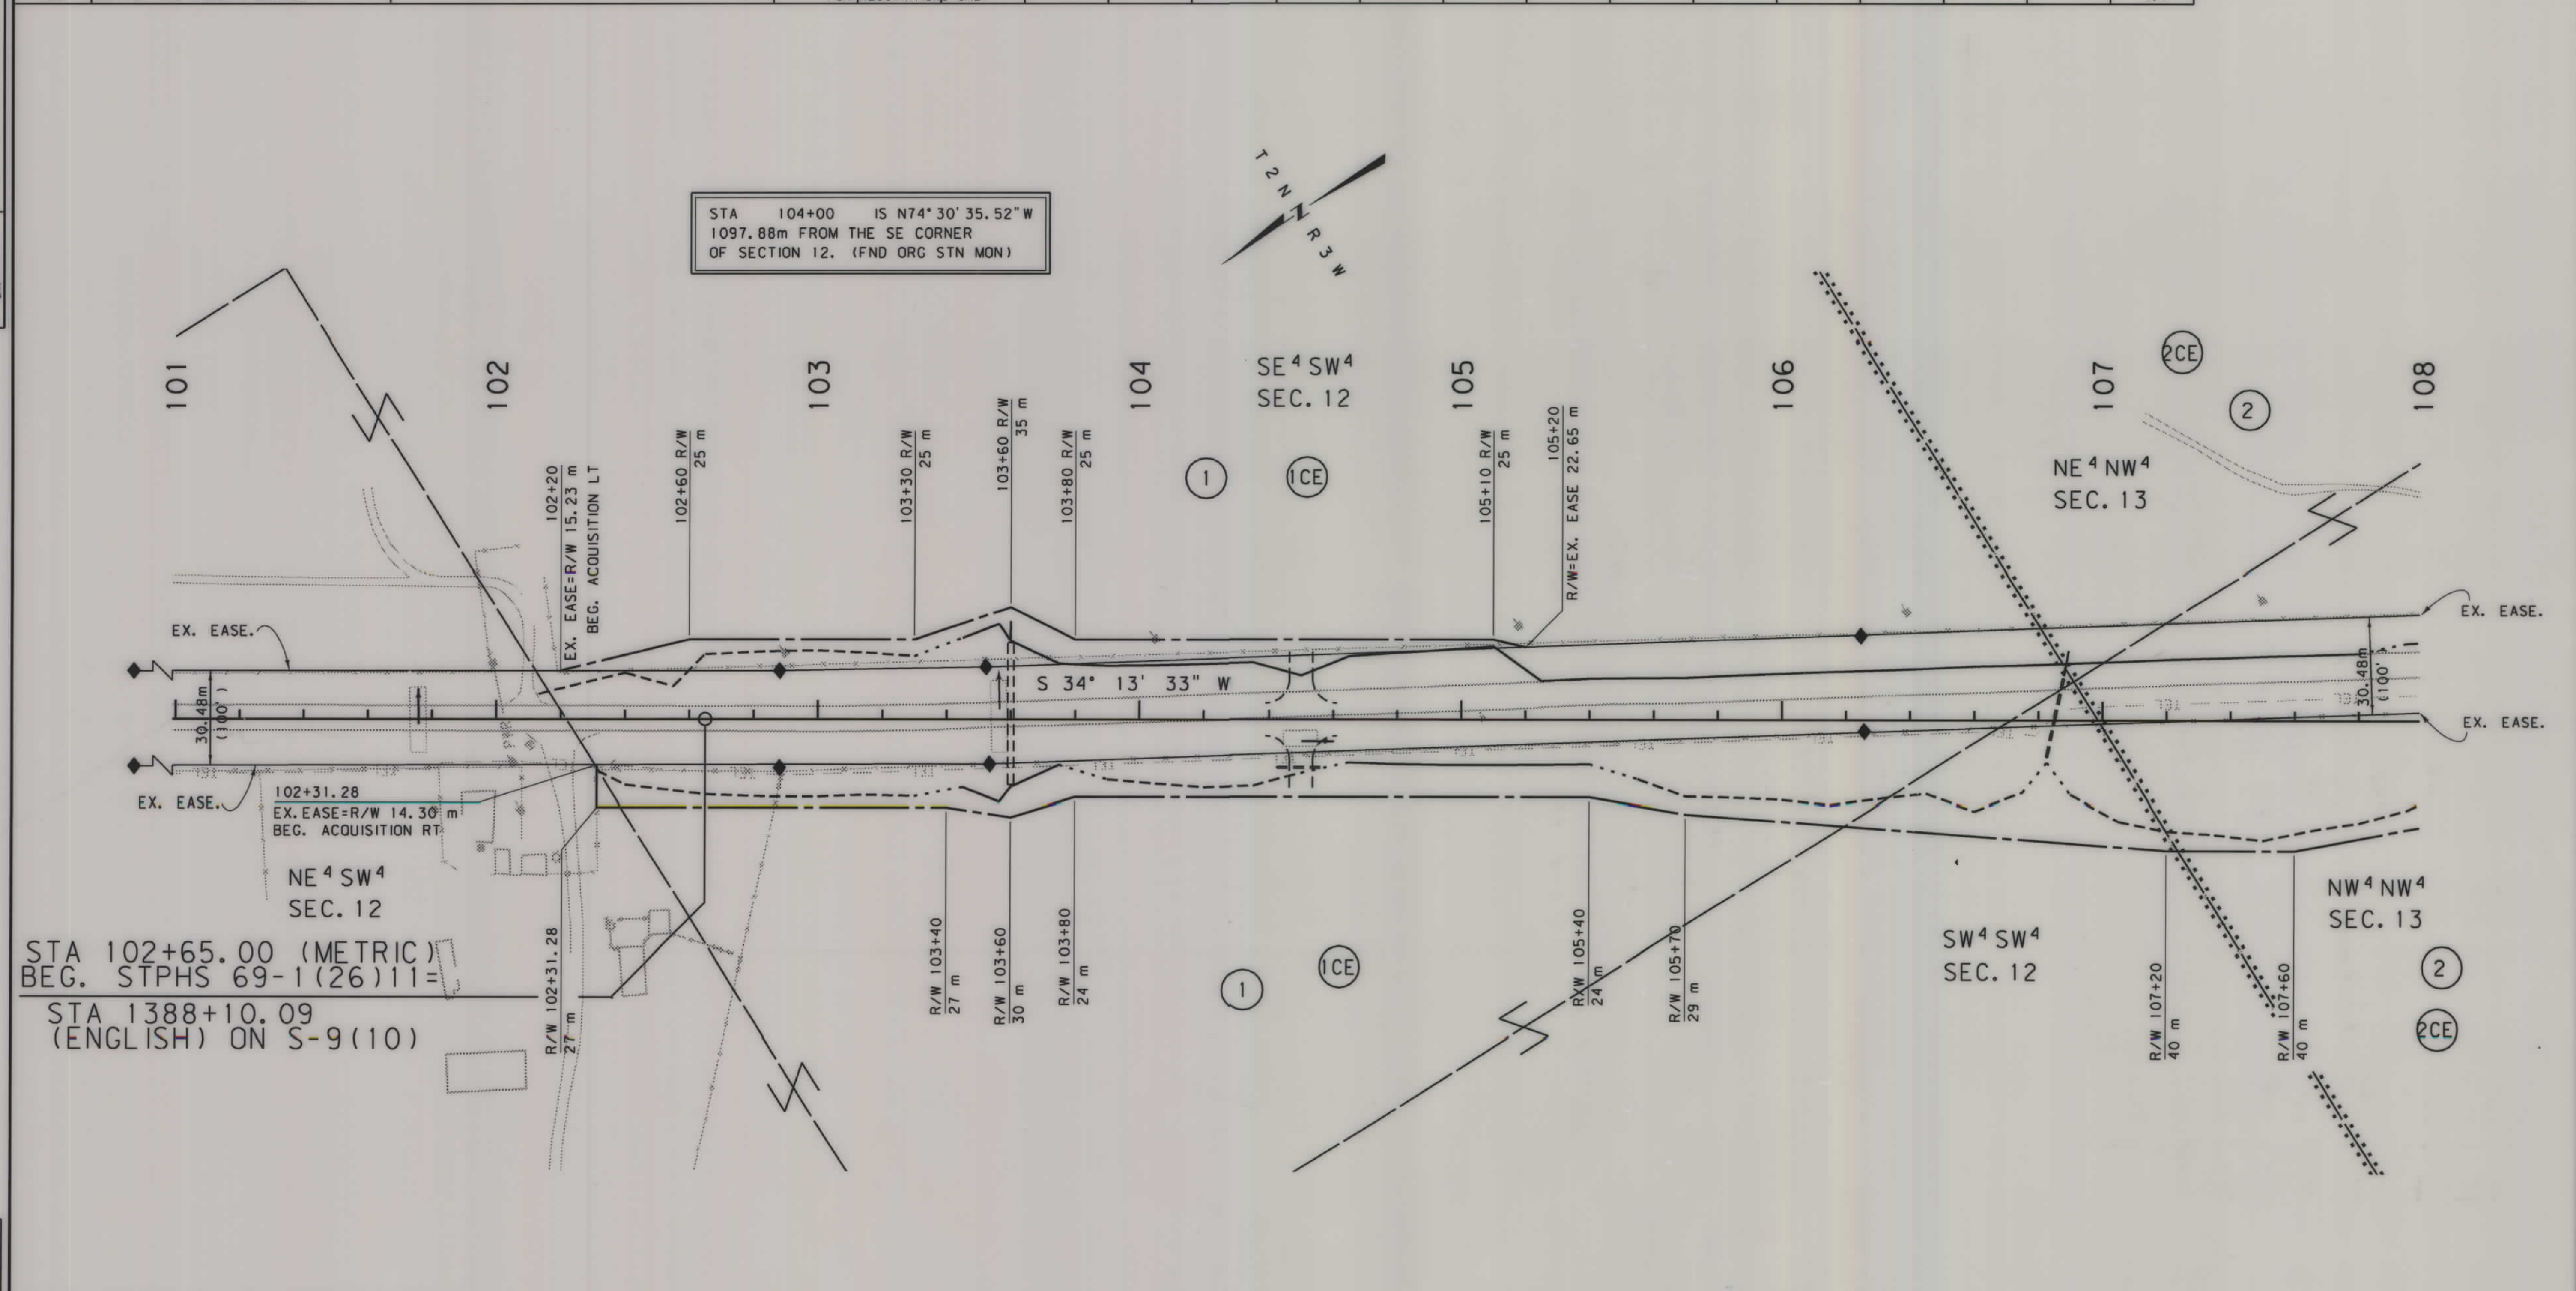

GRID STATE PLANE COORDINATES
THIS IS A STATE PLANE COORDINATE PROJECT.
ALL DIMENSIONS, DISTANCES AND AREAS ON THIS
PROJECT ARE GRID, EXCEPT FOR THE EXISTING
R/W WIDTH DIMENSION, WHICH IS RECORD. THE
COMBINATION SCALE FACTOR IS 0.99936233

FOR EXISTING R/W RETRACEMENT, SEE
COS FOLIO 814-A

- NOTES: 1. ALL MEASUREMENTS ARE METRIC EXCEPT AS NOTED
2. THE PROPOSED R/W LINE WHERE A SPIRAL CURVE
TRANSITION IS USED IS A CHORD RATHER THAN A
CONCENTRIC CURVE.
3. THE ENGLISH AREAS ARE FOR INFORMATIONAL
PURPOSES ONLY.
4. ALL STATIONS AND OFFSETS FOR R/W BREAKS ARE
IN REFERENCE TO THE R/W BASELINE.

BACKSLOPE LIMITS INCLUDE ROUNDING	
CONSTRUCTION LIMITS:	
FHWA/DOT APPROVAL	6-1-06
MAP REVISED	1-26-07 5-7-07

MONTANA
DEPARTMENT OF TRANSPORTATION


RIGHT OF WAY PLAN
JEFFERSON COUNTY

SCALE 1:1000

SEE SHEET NO. 2 FOR OWNERSHIP NAMES, ADDRESSES, AREAS, ETC.

STATE	RIGHT OF WAY ID.	SHEET NO.	TOTAL SHEETS
MONTANA	HSIP 69-1(28)11	3	3
PROJECT NUMBER 5378-028			
2002-CURVE-NE OF WHITEHALL			

STA 112+00 IS S21°37'19.53"E
501.107m FROM THE NW CORNER
OF SECTION 13. (FND 2" ALUMN MON)

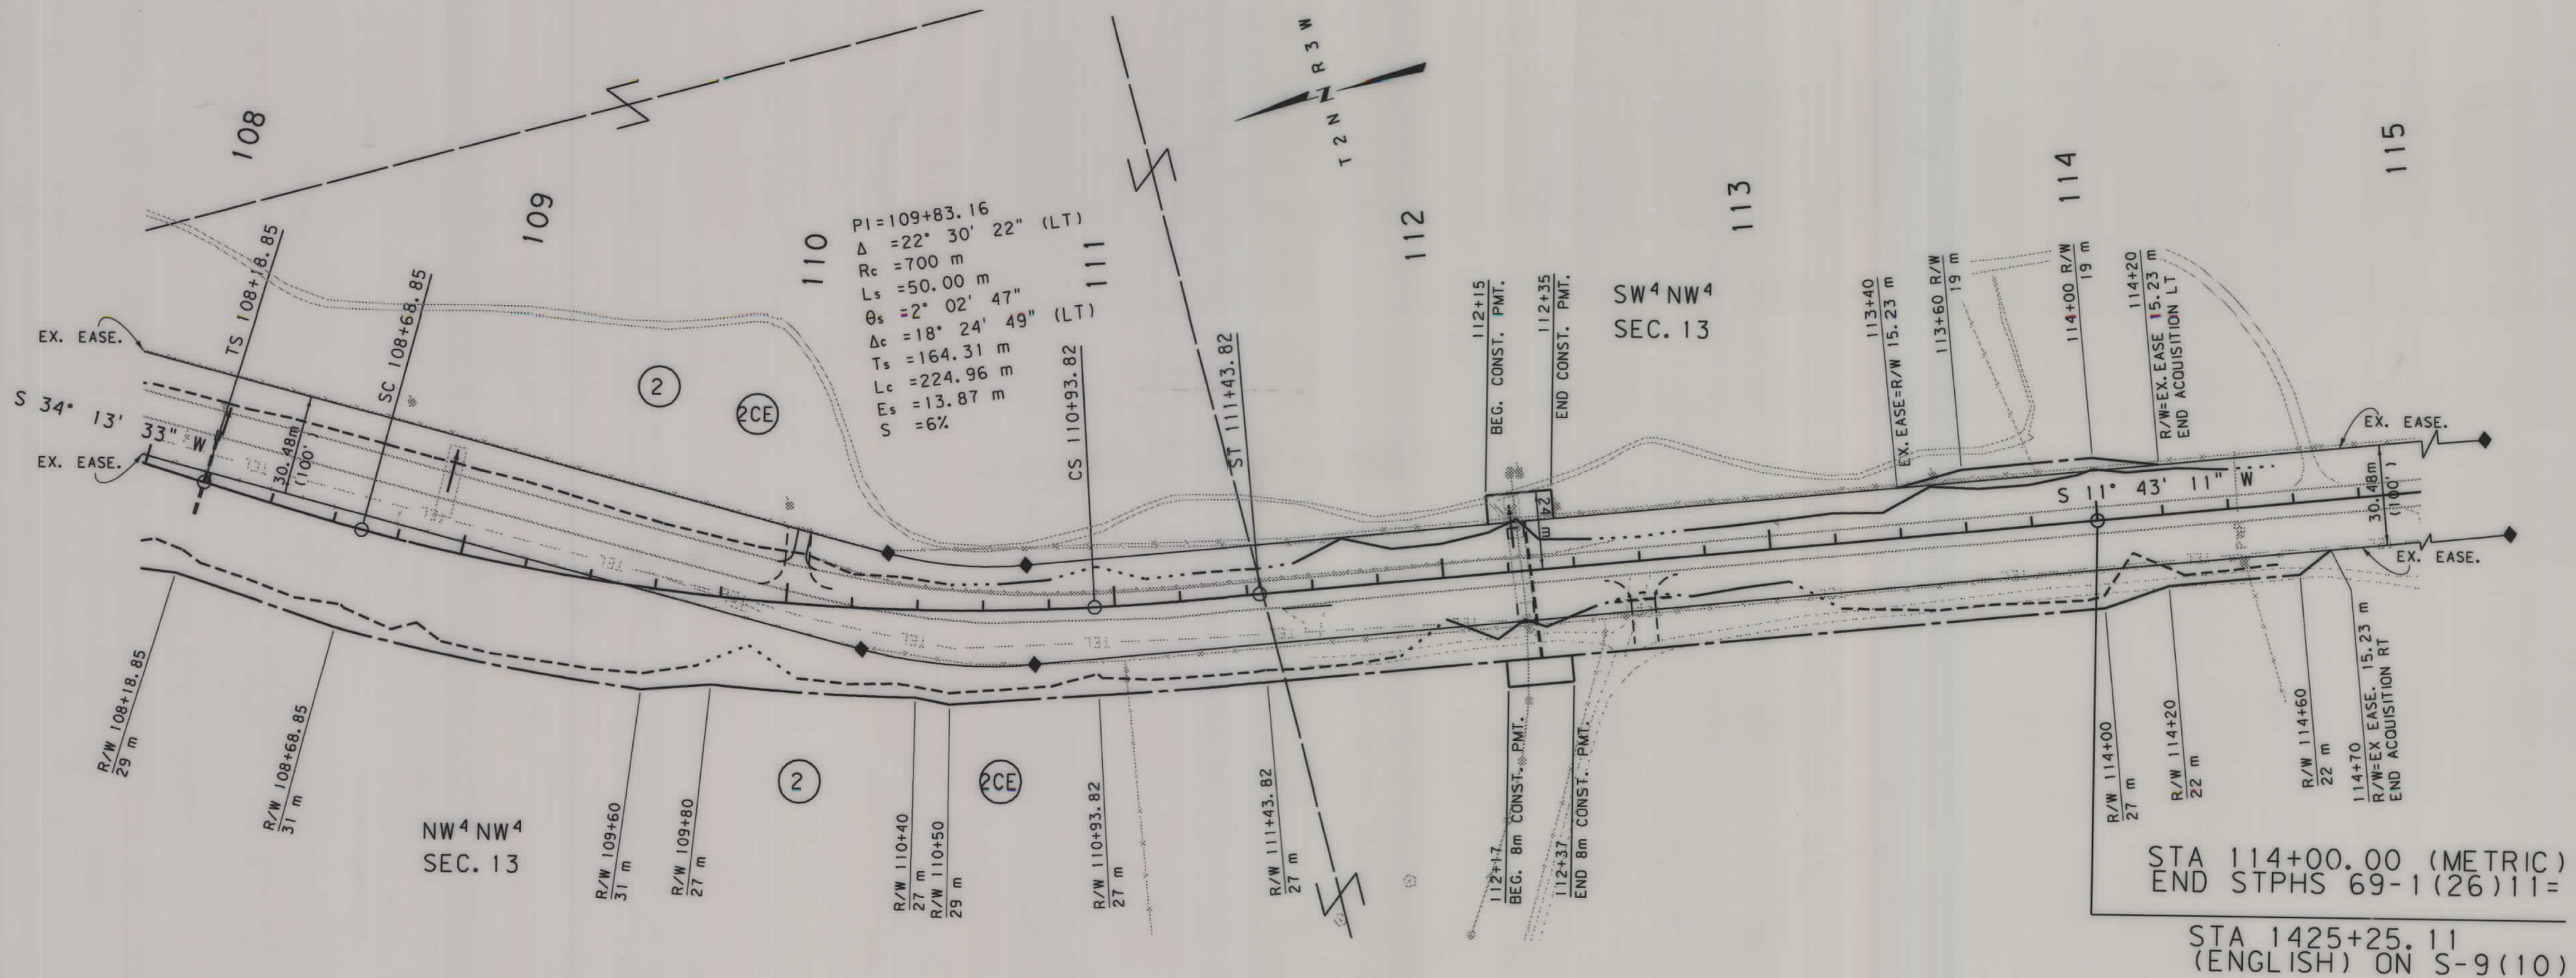

RDROW

GRID STATE PLANE COORDINATES

THIS IS A STATE PLANE COORDINATE PROJECT.
ALL DIMENSIONS, DISTANCES AND AREAS ON THIS
PROJECT ARE GRID, EXCEPT FOR THE EXISTING
R/W WIDTH DIMENSION, WHICH IS RECORD. THE
COMBINATION SCALE FACTOR IS 0.99936233

FOR EXISTING R/W RETRACEMENT, SEE
COS FOLIO 814-A

- NOTES: 1. ALL MEASUREMENTS ARE METRIC EXCEPT AS NOTED
2. THE PROPOSED R/W LINE WHERE A SPIRAL CURVE
TRANSITION IS USED IS A CHORD RATHER THAN A
CONCENTRIC CURVE.
3. THE ENGLISH AREAS ARE FOR INFORMATIONAL
PURPOSES ONLY.
4. ALL STATIONS AND OFFSETS FOR R/W BREAKS ARE
IN REFERENCE TO THE R/W BASELINE.

BACKSLOPE LIMITS INCLUDE ROUNDING	
CONSTRUCTION LIMITS:	
CUT SECTION	TOE OF CUT
TOE OF FILL	DITCH BOTTOM
FHWA/DOT APPROVAL 6-1-06	
MAP REVISED 1-26-07 5-7-07	

MONTANA DEPARTMENT OF TRANSPORTATION	
RIGHT OF WAY PLAN JEFFERSON COUNTY	
SCALE 1:1000	
0 50M 100M	