


PLANS
NOT
TO
SCALE

ROBERT PECCIA & ASSOCIATES

RDROW

MONTANA
CADD

3
2

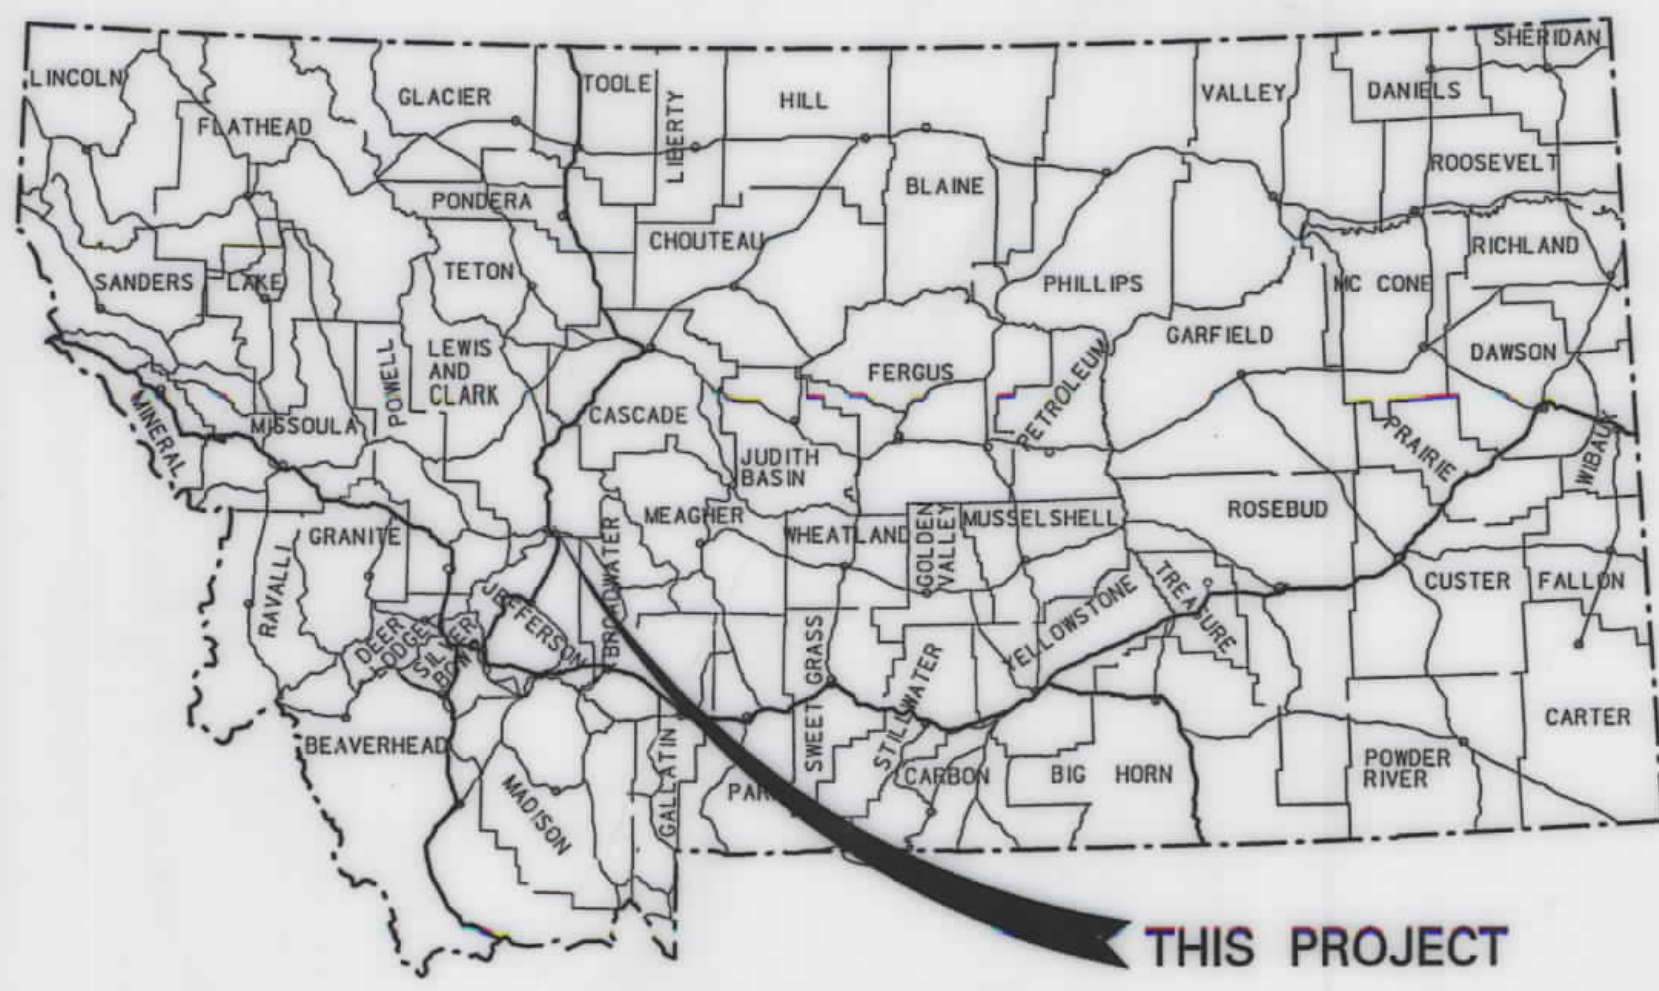

MONTANA DEPARTMENT OF TRANSPORTATION

STATE	RIGHT OF WAY ID.	SHEET NO.	TOTAL SHEETS
MONTANA	NH 15-4(108)191	1	14
PROJECT NUMBER 5587-108			
SOUTH HELENA INTERCHANGE			

RIGHT OF WAY PLAN OF FEDERAL AID PROJECT NH 15-4(108)191 SOUTH HELENA INTERCHANGE JEFFERSON AND LEWIS AND CLARK COUNTIES

3.1 Kilometers

CONVENTIONAL SIGNS

- PROPOSED RIGHT OF WAY LINE
- EXISTING RIGHT OF WAY LINE
- RAILROAD RIGHT OF WAY LINE
- RIGHT OF WAY BASELINE
- STK'D CENTERLINE
- SECTION LINE
- OWNERSHIP BOUNDARY
- FULL ACCESS CONTROL
- LIMITED ACCESS CONTROL
- EXISTING ACCESS CONTROL
- PRESENT TRAVELED WAY (P.T.W.)
- FENCE LINE
- EXISTING GUARDRAIL
- PROPOSED GUARDRAIL
- GATE IN FENCE
- CATTLE GUARD: EXIST. - PROPOSED
- SECTION CORNER
- 1/4 SECTION CORNER
- CLOSING CORNER
- MEANDER CORNER
- CENTER OF SECTION
- RIGHT OF WAY MONUMENT
- PROPERTY CORNER PIN
- POWER POLE IN PLACE
- TELEPHONE POLE IN PLACE
- TELEGRAPH POLE IN PLACE
- LIGHT POLE
- PROPOSED CULVERT
- EXISTING CULVERT
- OUTLET DITCH
- INLET DITCH
- EXISTING DITCH
- CHANNEL CHANGES
- DITCH BLOCK
- RIPRAP
- BRIDGES
- RAILROADS
- PARCEL NUMBERS
- APPROACH: EXIST.- PROPOSED


THIS CONTRACT
I-15 RP 189.39 TO RP 191.22

STA. 87+22.48 (ENG.) ON FAP I-IG-ING 15-4(1)182=
FRONTAGE ROAD STA. 130+05.00 (MET.)
END FRONTAGE ROAD =
I-15 STA. 29+96.28 (MET.)
END IM 15-4(108)191 53.93 m RT.

FRONTAGE ROAD STA. 100+11.69 (MET.)
BEG. FRONTAGE ROAD =
I-15 STA. 1+01.58 (MET.)
BEG. IM 15-4(108)191 65.14 m RT. =
STA. 757+00.93 (ENG.) ON I-IG 15-3(1)171

ASSOCIATED PROJECT
ID.
NH 15-4(108)191 P.E.

RELATED PROJECTS
I-IG-ING 15-4(4)182
I-IG-15-3(4)177

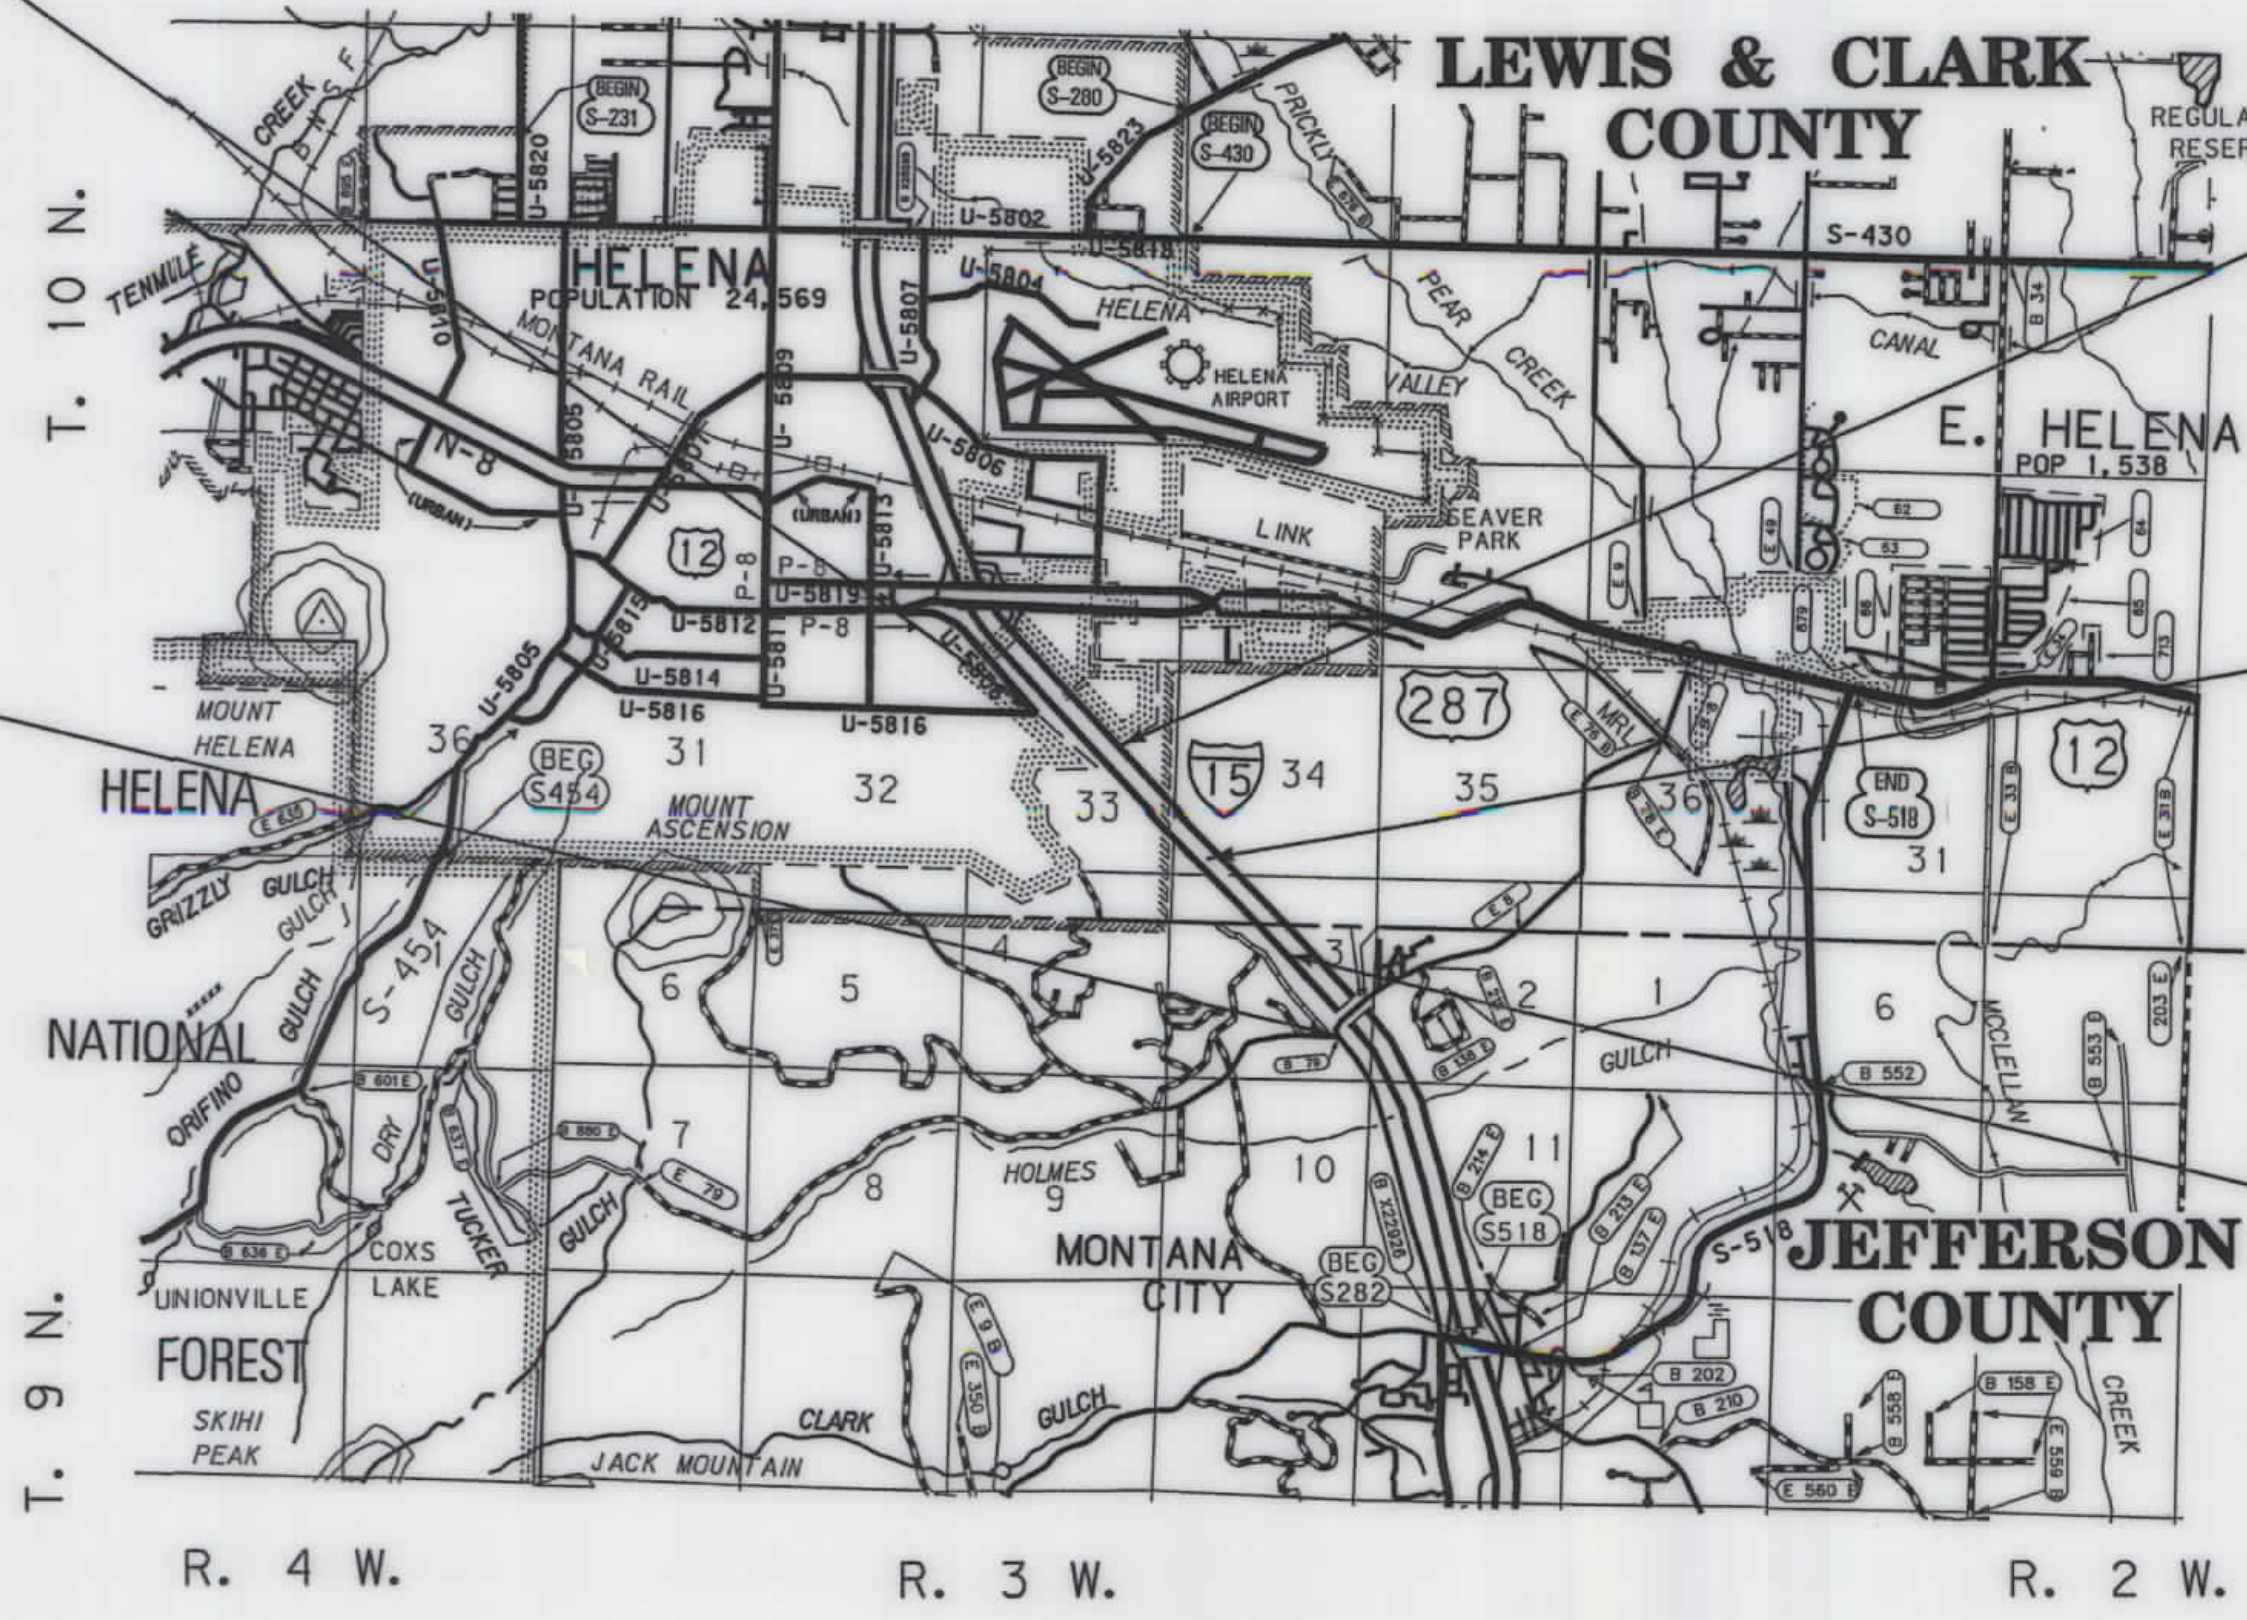

SEE SHEET NO. 2 FOR OWNERSHIP
NAMES, ADDRESSES, AREAS, ETC.

STA. 81+98.36 (ENG.) ON FAP I-IG-ING 15-4(1)182=
I-15 STA. 28+36.53 (MET.)
END IM 15-4(108)191 14.30 m RT. =
RAMP B STA. 28+36.53 (MET.)
END INTERCHANGE

S-LINE STA. 18+63.77 (MET.) =
I-15 STA. 18+48.87 (MET.)
NEW 25.64 m x 56.00 m BRIDGE

BEG. INTERCHANGE
I-15 STA. 8+61.22 (MET.)
BEG. IM 15-4(108)191 14.30 m LT. =
RAMP D STA. 8+61.22 (MET.) =
STA. 781+93.19 (ENG.) ON I-IG 15-3(1)171

A CONTROLLED ACCESS FACILITY

GRID STATE PLANE COORDINATES

THIS IS A STATE PLANE COORDINATE PROJECT.
ALL DIMENSIONS, DISTANCES AND AREAS ON THIS
PROJECT ARE GRID, EXCEPT FOR THE EXISTING
R/W WIDTH DIMENSION, WHICH IS RECORD. THE
COMBINATION SCALE FACTOR IS 0.99922579

NOTES: 1. ALL MEASUREMENTS ARE METRIC EXCEPT AS NOTED

CONTROLLED ACCESS RESOLUTION IS RECORDED IN BOOK M32, PAGE 5941,
OFFICIAL RECORDS OF LEWIS AND CLARK COUNTY, MONTANA

FHWAMDT APPROVAL 8-18-05
MAP REVISED 12-12-05



ROBERT PECCIA & ASSOCIATES

RDROW

C:\dms\5587000\RDROW\2010\1.DGN
4/25/2006
2:14:53 PM
N U 00034

OWNERSHIP																			
PARCEL	NAME	ADDRESS	TOTAL	AREA	GROSS R/W AREA		EX. EASE. AREA		NET AREA		REMAINDER				CONST. PMT. AREA		EASE. AREA		SHEET NO.
			METRIC	ENGLISH	METRIC	ENGLISH	METRIC	ENGLISH	METRIC	ENGLISH	LEFT		RIGHT		METRIC	ENGLISH	METRIC	ENGLISH	
											METRIC	ENGLISH	METRIC	ENGLISH					
1	MICHAEL A. AND GAYLYNN WAGNER	7310 US HIGHWAY 12 WEST, HELENA, MT 59601	OWNER NOTIFICATION ONLY																10
2	SOUTHGATE HILLS HOMEOWNERS' ASSOCIATION	PMB 2141, 1 JACKSON CREEK ROAD, CLANCY, MT 59634	OWNER NOTIFICATION ONLY																10
3	PETER R. AND KARI D. BRUSTKERN	2 PRONGHORN DRIVE, CLANCY, MT 59634	OWNER NOTIFICATION ONLY																10
4	BARRY W. AND FRIEDA M. HOUSER	4 PRONGHORN DRIVE, CLANCY, MT 59634	OWNER NOTIFICATION ONLY																10-11
5	TIMOTHY J. POLAND	PMB 2199, 1 JACKSON CREEK ROAD, CLANCY, MT 59634	OWNER NOTIFICATION ONLY																11
6	SPARTAN MANUFACTURING COMPANY 401K PLAN, C/O R. J. HORTON, TRUSTEE	7081 PATTERSON DRIVE, GARDEN GROVE, CA 92841	2.080 ha	5.14 AC													0.018 ha	0.04 AC	11
7	WILLIAM T. AND ADRIENNE E. EDMISTEN	3283 US HIGHWAY 12 EAST #13, HELENA, MT 59601	OWNER NOTIFICATION ONLY																11
8	SPARTAN MANUFACTURING COMPANY 401K PLAN, C/O R. J. HORTON, TRUSTEE	7081 PATTERSON DRIVE, GARDEN GROVE, CA 92841	0.813 ha	2.01 AC	0.590 ha	1.46 AC	0.489 ha	1.21 AC	0.101 ha	0.25 AC	0.223 ha	0.55 AC							8,11
9	JAMES W. GOSEN AND CEEOU JU LIU	38 FOREST PARK DRIVE, CLANCY, MT 59634	0.809 ha	2.00 AC	0.082 ha	0.20 AC	0.059 ha	0.14 AC	0.023 ha	0.06 AC	0.727 ha	1.80 AC							8,11
10	JAMES AND JAN PAULSEN	PMB 2297, 1 JACKSON CREEK ROAD, CLANCY, MT 59634	OWNER NOTIFICATION ONLY																8,11
11	SPARTAN MANUFACTURING COMPANY 401K PLAN, C/O R. J. HORTON, TRUSTEE	7081 PATTERSON DRIVE, GARDEN GROVE, CA 92841	OWNER NOTIFICATION ONLY																8,11-12
6,8,11	COMBINATION PARCEL		2.893 ha	7.15 AC	0.590 ha	1.46 AC	0.489 ha	1.21 AC	0.101 ha	0.25 AC							0.018 ha	0.04 AC	8,11-12
12	JAMES PATRICK AND ELLEN R. LEARY	PMB 2153, 1 JACKSON CREEK ROAD, CLANCY, MT 59634	4.566 ha	11.28 AC	0.148 ha	0.36 AC	0.054 ha	0.13 AC	0.094 ha	0.23 AC	4.418 ha	10.92 AC							8,11-12
13	PADBURY RANCH PROPERTIES, LLC, A MONTANA LIMITED LIABILITY COMPANY	825 CUSTER AVENUE, HELENA, MT 59601	64.750+ ha	160.00+ AC	5.450 ha	13.47 AC			5.450 ha	13.47 AC			64.750+ ha	160.00+ AC					3-9,12-14
14	NOB HILL PROPERTIES, LLC	825 CUSTER AVENUE, HELENA, MT 59601	7.462 ha	18.44 AC	1.423 ha	3.52 AC	1.252 ha	3.09 AC	0.171 ha	0.43 AC	5.980 ha	14.78 AC	0.059 ha	0.14 AC					4,8-9,12
15	NOB HILL PROPERTIES, LLC	825 CUSTER AVENUE, HELENA, MT 59601	15.240 ha	37.66 AC	1.102 ha	2.72 AC	0.185 ha	0.46 AC	0.917 ha	2.26 AC	12.788 ha	31.60 AC	1.350 ha	3.34 AC					3-4,7-9,12-13
16	NOB HILL PROPERTIES, LLC	825 CUSTER AVENUE, HELENA, MT 59601	40.222 ha	99.39 AC	5.725 ha	14.15 AC	1.764 ha	4.36 AC	3.961 ha	9.79 AC	30.928 ha	76.42 AC	3.569 ha	8.82 AC					3-7,9,12-14
14,15,16	COMBINATION PARCEL		62.924 ha	155.49 AC	8.250 ha	20.39 AC	3.201 ha	7.91 AC	5.049 ha	12.48 AC									3-9,12-14
17	TOUCHMARK LIVING CENTERS, INC., AN OREGON CORPORATION	5150 SW GRIFFITH DRIVE, BEAVERTON, OR 97005	24.111 ha	59.58 AC	1.280 ha	3.16 AC	1.235 ha	3.05 AC	0.045 ha	0.11 AC	22.831 ha	56.42 AC			0.447 ha	1.10 AC			5-7,14
17S1	TOUCHMARK LIVING CENTERS, INC., AN OREGON CORPORATION	5150 SW GRIFFITH DRIVE, BEAVERTON, OR 97005	FOR NEGOTIATIONS ONLY																14
18	HELENA RETIREMENT RESIDENCE LIMITED LIABILITY COMPANY, AN OREGON LIMITED LIABILITY COMPANY	925 4TH AVE, STE 3300, SEATTLE, WA 98104													0.008 ha	0.02 AC			6,14
18S1	LAMAR OUTDOOR ADVERTISING	70 W. CUSTER AVE., SUITE A, HELENA, MT 59601	FOR NEGOTIATIONS ONLY																14
19	CITY OF HELENA	316 N. PARK AVE., HELENA, MT 59601	158 110 m²	1,701,882 SF	152 m²	1,636 SF	150 m²	1,615 SF	2 m²	21 SF			157 958 m²	1,700,246 SF	315 m²	3,391 SF			3,13
12,1	JAMES K. PAULSEN AND JAN B. PAULSEN	PMB 2297, 1 JACKSON CREEK ROAD, CLANCY, MT 59634	1.676 ha	4.14 AC	* 0.042 ha	* 0.10 AC	0.042 ha	0.10 AC			1.634 ha	4.04 AC							8,11-12

STATE	RIGHT OF WAY ID.	SHEET NO.	TOTAL SHEETS
MONTANA	NH 15-4(108)191	2	14

PROJECT NUMBER 5587-108

SOUTH HELENA INTERCHANGE

RIGHT-OF-WAY COORDINATE ASCII FILES

R/W BREAK COORDS: 5587ROBRKZ01.TXT
R/W BASELINE COORDS: 5587ROBASZ01.TXT
ALL FILES ARE LOCATED ON THE CADD SERVER IN THE RO DIRECTORY, UNDER PROJECT: 5587

* TO BE ACQUIRED AS EASEMENT

GRID STATE PLANE COORDINATES

THIS IS A STATE PLANE COORDINATE PROJECT. ALL DIMENSIONS, DISTANCES AND AREAS ON THIS PROJECT ARE GRID, EXCEPT FOR THE EXISTING R/W WIDTH DIMENSION, WHICH IS RECORD. THE COMBINATION SCALE FACTOR IS 0.99922579

- NOTES: 1. ALL MEASUREMENTS ARE METRIC EXCEPT AS NOTED
2. THE PROPOSED R/W LINE WHERE A SPIRAL CURVE TRANSITION IS USED IS A CHORD RATHER THAN A CONCENTRIC CURVE.
3. THE ENGLISH AREAS ARE FOR INFORMATIONAL PURPOSES ONLY.
4. ALL STATIONS AND OFFSETS FOR R/W BREAKS ARE IN REFERENCE TO THE R/W BASELINE.

BACKSLOPE LIMITS INCLUDE ROUNDING			
CONSTRUCTION LIMITS: CUT SECTION TOE OF FILL			
FHWA/DOT APPROVAL 8-18-05			
MAP REVISED 11-17-05 11-28-05 12-12-05			
1-10-06 3-2-06 4-11-06 4-24-06			

MONTANA
DEPARTMENT OF TRANSPORTATION
RIGHT OF WAY PLAN
JEFFERSON AND LEWIS AND CLARK COUNTIES



ROBERT PECCIA & ASSOCIATES

RDROW

C:\dgn\5587000\RDPLN\2.dgn
12/14/2005
10:18:58 AM
N 13 U0034

SEE SHEET NO. 2 FOR OWNERSHIP NAMES, ADDRESSES, AREAS, ETC.

STATE	RIGHT OF WAY ID.	SHEET NO.	TOTAL SHEETS
MONTANA	NH 15-4(108)191	3	14
PROJECT NUMBER 5587-108			
SOUTH HELENA INTERCHANGE (S-LINE)			

P.O.C. 15+51.44 IS S 01°13'42" W
811.06 m FROM THE W/4 CORNER
OF SECTION 34. (FND STONE)

TRACT B-1-A-1
C.O.S. No. 623202-E

R/W 15+33.50
10 m
R/W 15+33.50
EX. EASE. = R/W

EX. EASE.
U.S. GOVT.
LOT 1
SEC. 4
BEG. CONST. PMT.
CONST. PMT. = EX. EASE.
R/W 15+33.50
EX. EASE. = R/W
R/W 15+33.50
10 m
END CONST. PMT.
CONST. PMT. = PROP. LINE

STA. 15+33.50
BEG. S-LINE

S-LINE (SADDLE DR.)
PI=15+63.80
 $\Delta = 37^\circ 02' 55''$ LT
R = 115 m
T = 38.53 m
L = 74.36 m
E = 6.28 m
V = 50 kph

TRACT 4A1
U.S. GOVT. C.O.S. No. 3017253
LOT 4
SEC. 3

P.O.C. 15+51.44 IS N 01°13'42" E
2.88 m FROM THE SW CORNER
OF SECTION 34. (FND STONE)

S-LINE
PI=17+22.93
 $\Delta = 8^\circ 20' 23''$ LT
R = 500 m
T = 36.45 m
L = 72.78 m
E = 1.33 m
V = 70 kph

POT 16+36.82=
ROUNDABOUT
PC 80+00.00

PC 16+86.48
R/W = 31 m

PT 17+59.26

SADDLE
DRIVE
T 9 N, R 3 W

R/W 16+86.48
33 m

R/W 17+40
33 m

EX. EASE.
18.29 m
(60')

EX. EASE.
24.38 m
(80')

EX. R/W

85.34 m
(280')

N 44° 03' 25" W

85.34 m
(280')

S-LINE
18+63.70
18+48.87

94.49 m
(310')

94.49 m
(310')

EX. R/W

EX. R/W

POT 20+00.00

NW⁴SW⁴
SEC. 34

SW⁴SW⁴
SEC. 34

NE⁴SW⁴
SEC. 34

SE⁴SW⁴
SEC. 34

STA. 19+55.50
END S-LINE
91.8 m RT

GRID STATE PLANE COORDINATES

THIS IS A STATE PLANE COORDINATE PROJECT.
ALL DIMENSIONS, DISTANCES AND AREAS ON THIS
PROJECT ARE GRID, EXCEPT FOR THE EXISTING
R/W WIDTH DIMENSION, WHICH IS RECORD. THE
COMBINATION SCALE FACTOR IS 0.99922579

NOTE: CONTRACTOR MAY WORK OUTSIDE
RIGHT OF WAY LIMITS SHOWN ON
PARCELS 14, 15, AND 16.

- NOTES:
1. ALL MEASUREMENTS ARE METRIC EXCEPT AS NOTED
 2. THE PROPOSED R/W LINE WHERE A SPIRAL CURVE TRANSITION IS USED IS A CHORD RATHER THAN A CONCENTRIC CURVE.
 3. THE ENGLISH AREAS ARE FOR INFORMATIONAL PURPOSES ONLY.
 4. ALL STATIONS AND OFFSETS FOR R/W BREAKS ARE IN REFERENCE TO THE R/W BASELINE.

BACKSLOPE LIMITS INCLUDE ROUNDING	TOP OF CUT
CONSTRUCTION LIMITS: CUT SECTION	TOE OF FILL
TOE OF FILL	DITCH BOTTOM
FHWA/DOT APPROVAL	8-18-05
MAP REVISED	11-17-05 12-12-05

MONTANA
DEPARTMENT OF TRANSPORTATION

RIGHT OF WAY PLAN
LEWIS AND CLARK COUNTY
SCALE 1"=1000

0 50M 100M



ROBERT PECCIA & ASSOCIATES

RDRW

C:\gdm\5587000\RDPLAN\201.0.dgn
12/14/2005
10:17:35 AM
00034

SEE SHEET NO. 2 FOR OWNERSHIP NAMES, ADDRESSES, AREAS, ETC.


STATE	RIGHT OF WAY ID.	SHEET NO.	TOTAL SHEETS
MONTANA	NH 15-4(108)191	4	14
PROJECT NUMBER 5587-108			
SOUTH HELENA INTERCHANGE (RAMP A)			

TRACT B-1-A-1
C.O.S. No. 623202-E

TRACT 4A1
C.O.S. No. 3017253

U. S. GOVT.
LOT 4
SEC. 3

SW⁴SW⁴
SEC. 34

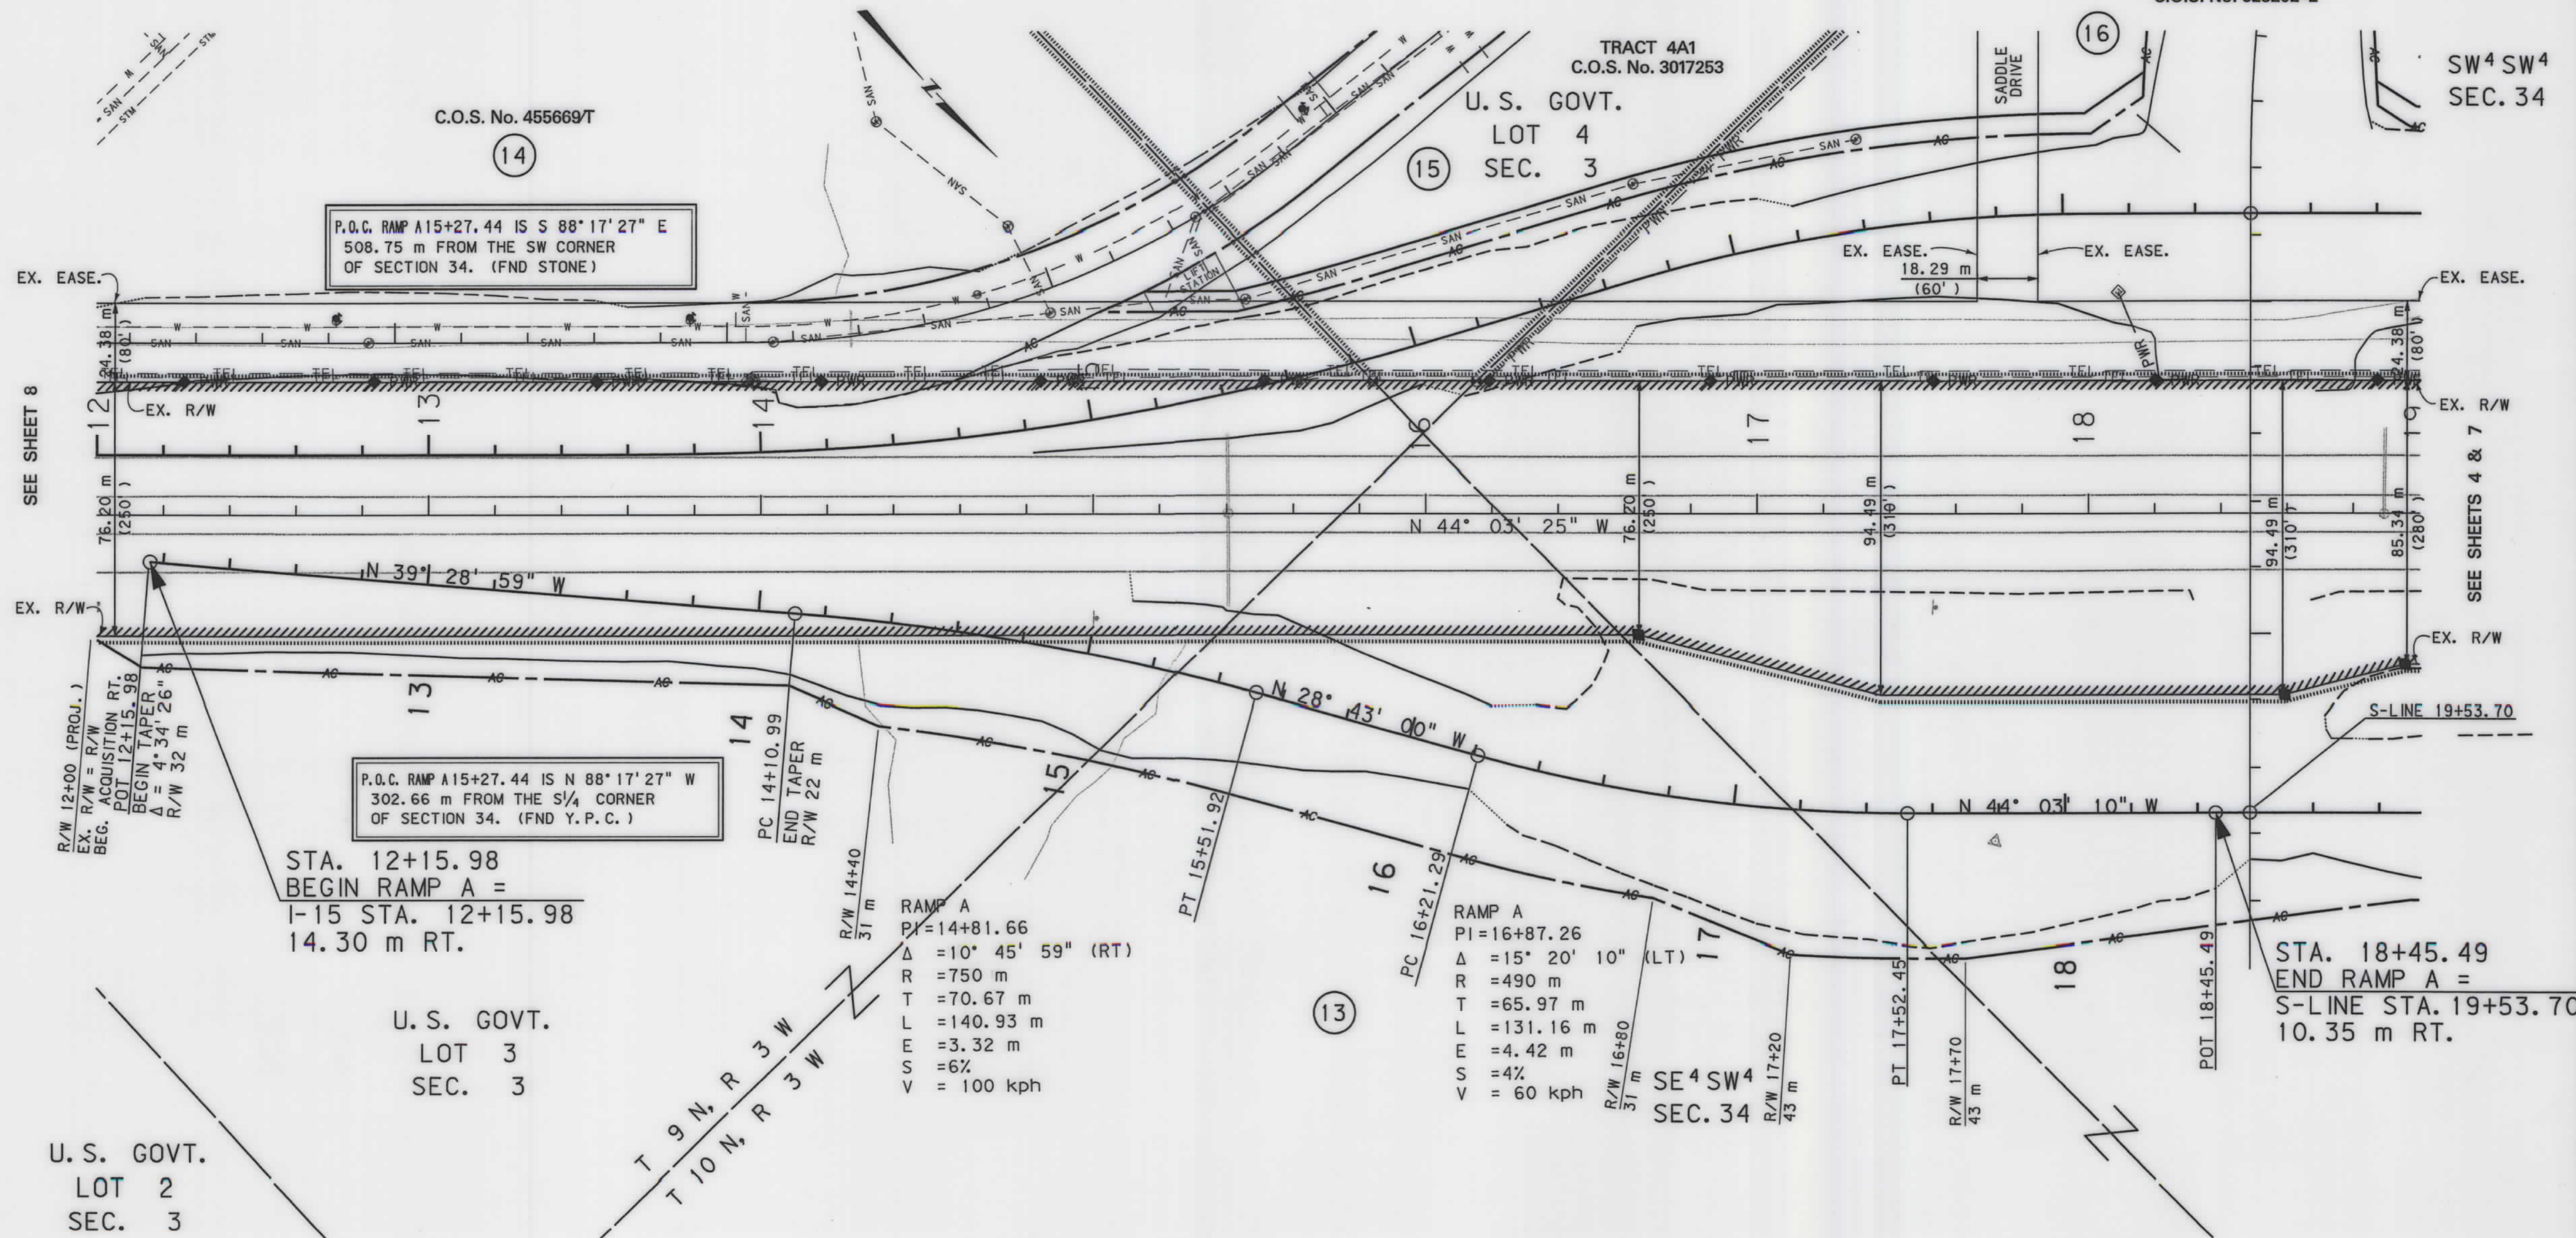

STA. 12+15.98
BEGIN RAMP A =
I-15 STA. 12+15.98
14.30 m RT.

U. S. GOVT.
LOT 3
SEC. 3

U. S. GOVT.
LOT 2
SEC. 3

STA. 18+45.49
END RAMP A =
S-LINE STA. 19+53.70
10.35 m RT.

RAMP A
PI=14+81.66
Δ=10° 45' 59" (RT)
R=750 m
T=70.67 m
L=140.93 m
E=3.32 m
S=6%
V=100 kph

RAMP A
PI=16+87.26
Δ=15° 20' 10" (LT)
R=490 m
T=65.97 m
L=131.16 m
E=4.42 m
S=4%
V=60 kph

NOTE: CONTRACTOR MAY WORK OUTSIDE
RIGHT OF WAY LIMITS SHOWN ON
PARCELS 14, 15, AND 16.

- NOTES: 1. ALL MEASUREMENTS ARE METRIC EXCEPT AS NOTED
2. THE PROPOSED R/W LINE WHERE A SPIRAL CURVE TRANSITION IS USED IS A CHORD RATHER THAN A CONCENTRIC CURVE.
3. THE ENGLISH AREAS ARE FOR INFORMATIONAL PURPOSES ONLY.
4. ALL STATIONS AND OFFSETS FOR R/W BREAKS ARE IN REFERENCE TO THE R/W BASELINE.

BACKSLOPE LIMITS INCLUDE ROUNDING
CONSTRUCTION LIMITS: CUT SECTION TOE OF CUT TOE OF FILL

FHWA/DOT APPROVAL 8-18-05
MAP REVISED 11-17-05 12-12-05

MONTANA
DEPARTMENT OF TRANSPORTATION

RIGHT OF WAY PLAN
LEWIS AND CLARK COUNTY
SCALE 1:1000


0 50M 100M

STATE	RIGHT OF WAY ID.	SHEET NO.	TOTAL SHEETS
MONTANA	NH 15-4(108)191	5	14

PROJECT NUMBER 5587-108

SOUTH HELENA INTERCHANGE
(RAMP B)

SEE SHEET NO. 2 FOR OWNERSHIP NAMES, ADDRESSES, AREAS, ETC.

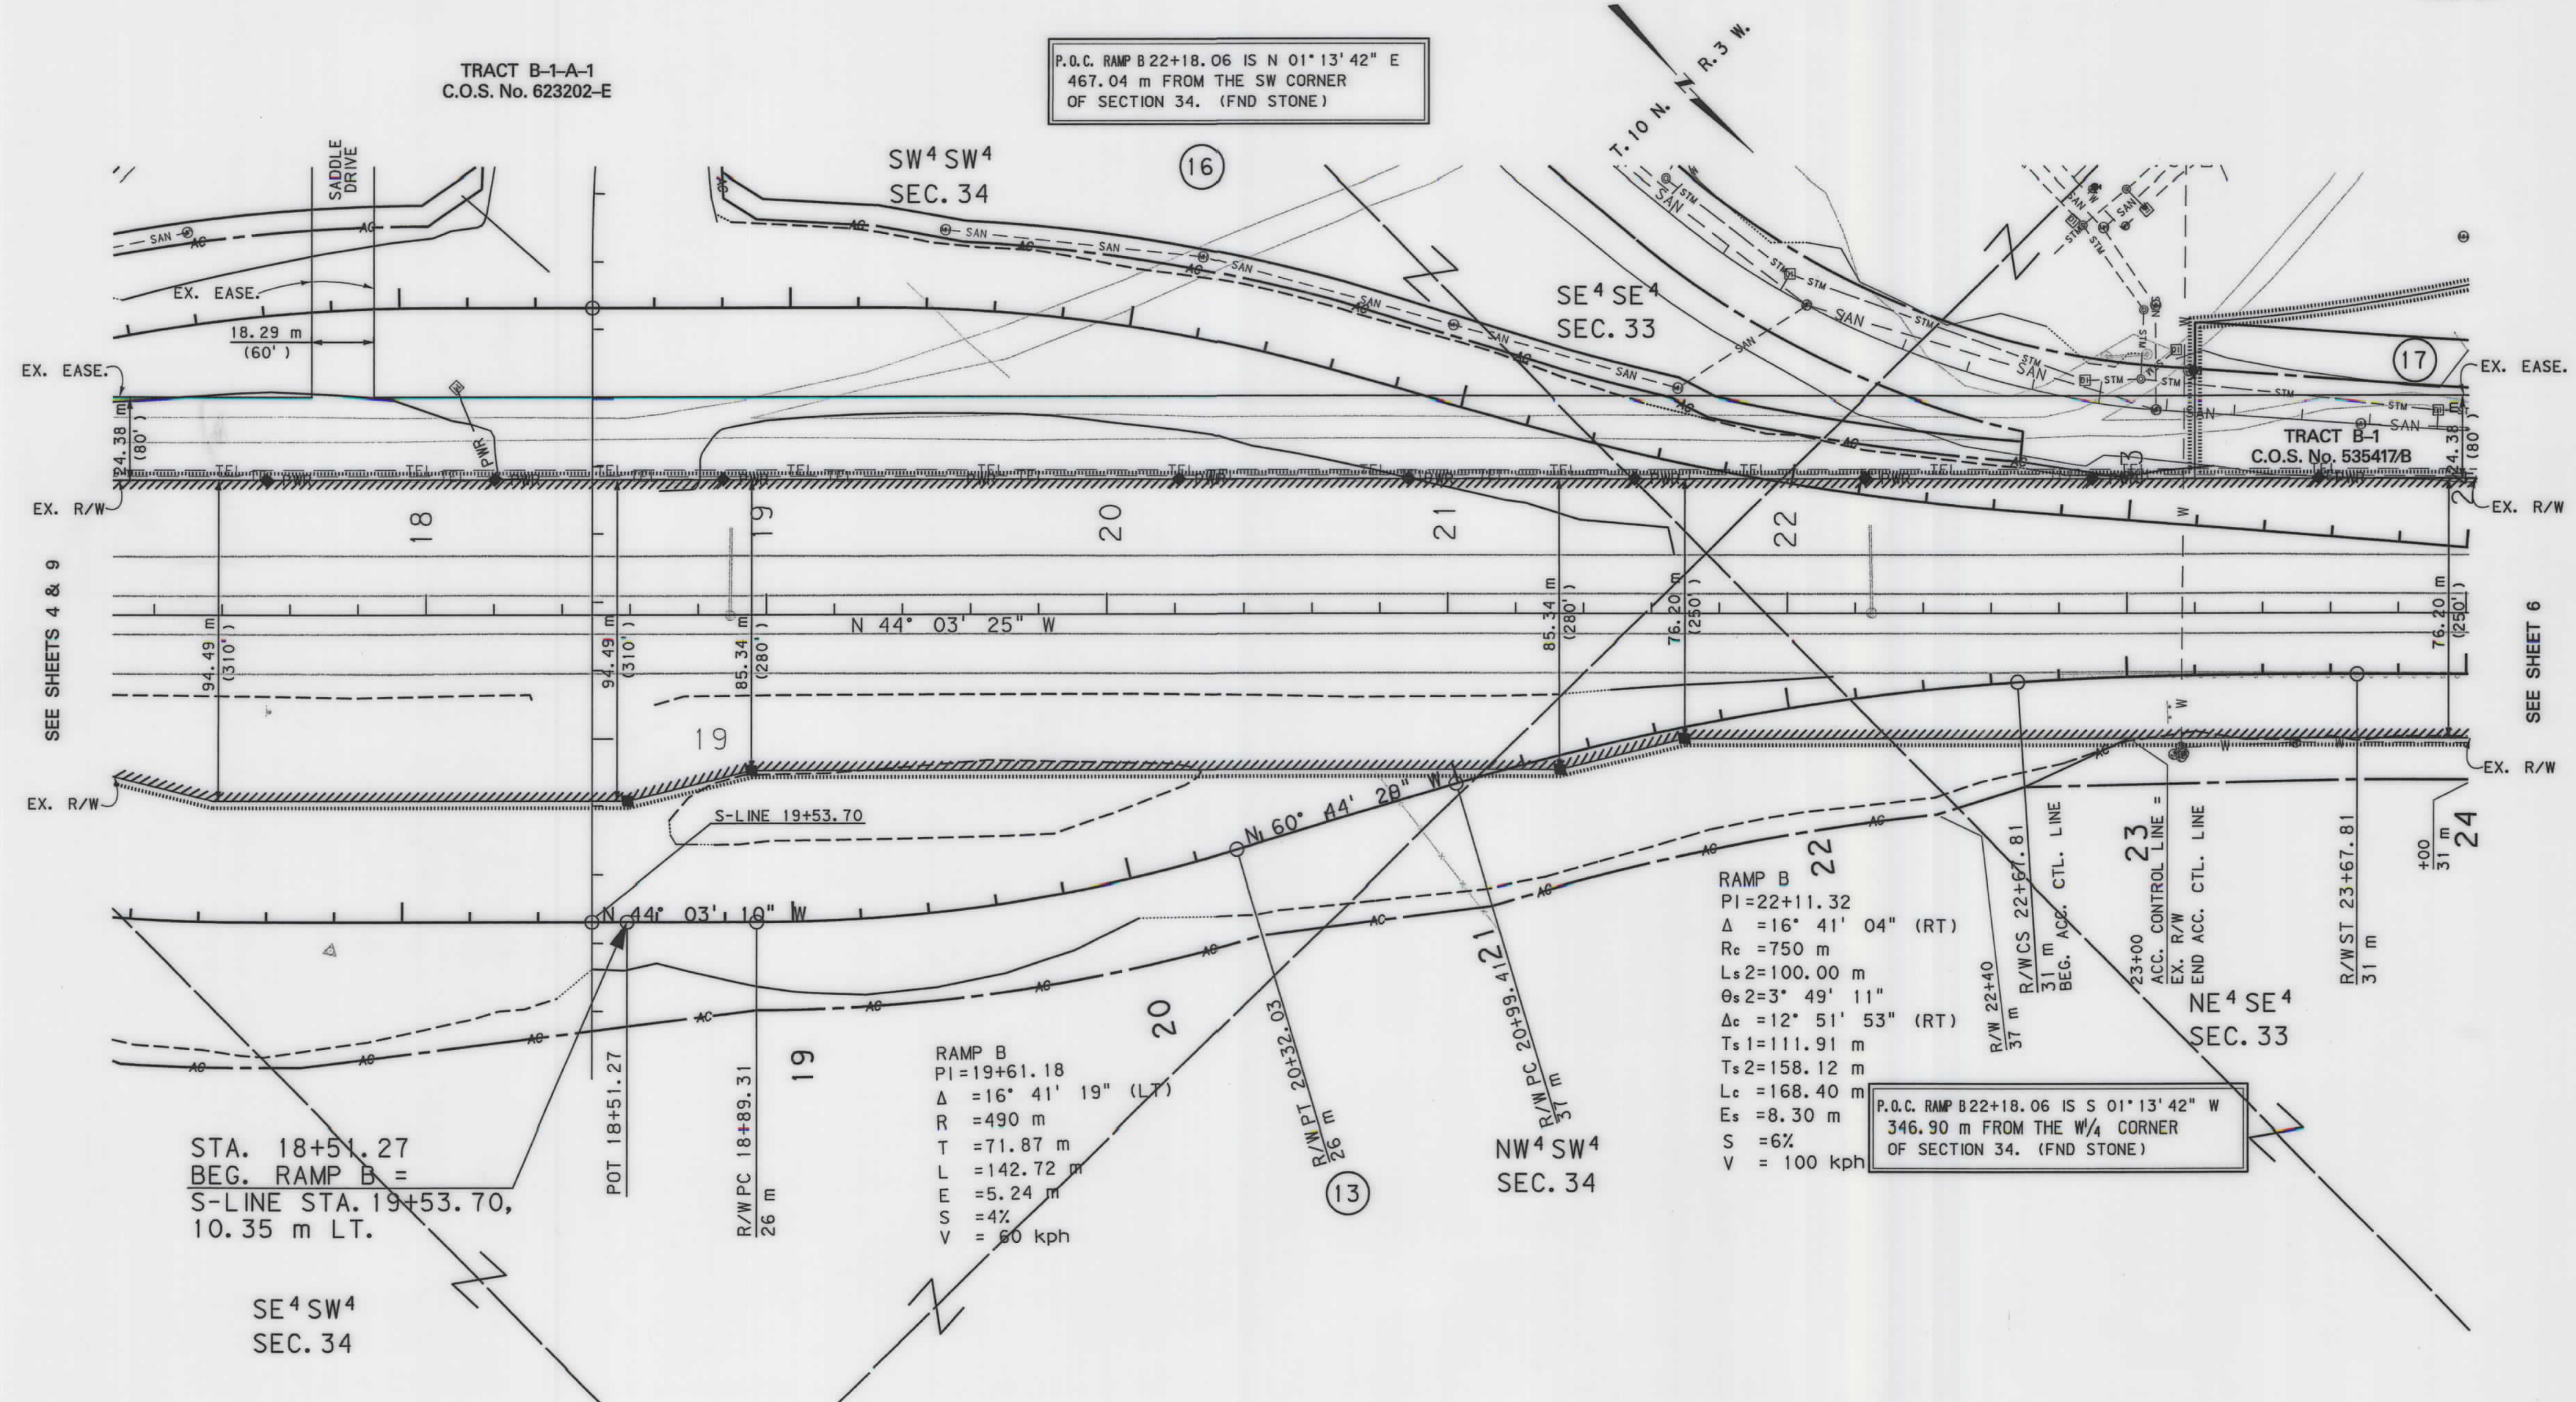

GRID STATE PLANE COORDINATES

THIS IS A STATE PLANE COORDINATE PROJECT. ALL DIMENSIONS, DISTANCES AND AREAS ON THIS PROJECT ARE GRID, EXCEPT FOR THE EXISTING R/W WIDTH DIMENSION, WHICH IS RECORD. THE COMBINATION SCALE FACTOR IS 0.99922579

NOTE: CONTRACTOR MAY WORK OUTSIDE RIGHT OF WAY LIMITS SHOWN ON PARCELS 14, 15, AND 16.


- NOTES:
1. ALL MEASUREMENTS ARE METRIC EXCEPT AS NOTED
 2. THE PROPOSED R/W LINE WHERE A SPIRAL CURVE TRANSITION IS USED IS A CHORD RATHER THAN A CONCENTRIC CURVE.
 3. THE ENGLISH AREAS ARE FOR INFORMATIONAL PURPOSES ONLY.
 4. ALL STATIONS AND OFFSETS FOR R/W BREAKS ARE IN REFERENCE TO THE R/W BASELINE.

BACKSLOPE LIMITS INCLUDE ROUNDING	TOP OF CUT
CONSTRUCTION LIMITS	CUT SECTION
	TOE OF FILL
	TOE OF BOTTOM
FHWA/DOT APPROVAL	8-18-05
MAP REVISED	11-17-05 12-12-05

MONTANA
DEPARTMENT OF TRANSPORTATION
RIGHT OF WAY PLAN
LEWIS AND CLARK COUNTY
SCALE 1"=1000
0 50M 100M

SEE SHEET NO. 2 FOR OWNERSHIP NAMES, ADDRESSES, AREAS, ETC.

STATE	RIGHT OF WAY ID.	SHEET NO.	TOTAL SHEETS
MONTANA	NH 15-4(108)191	6	14
PROJECT NUMBER 5587-108			
SOUTH HELENA INTERCHANGE (RAMP B)			

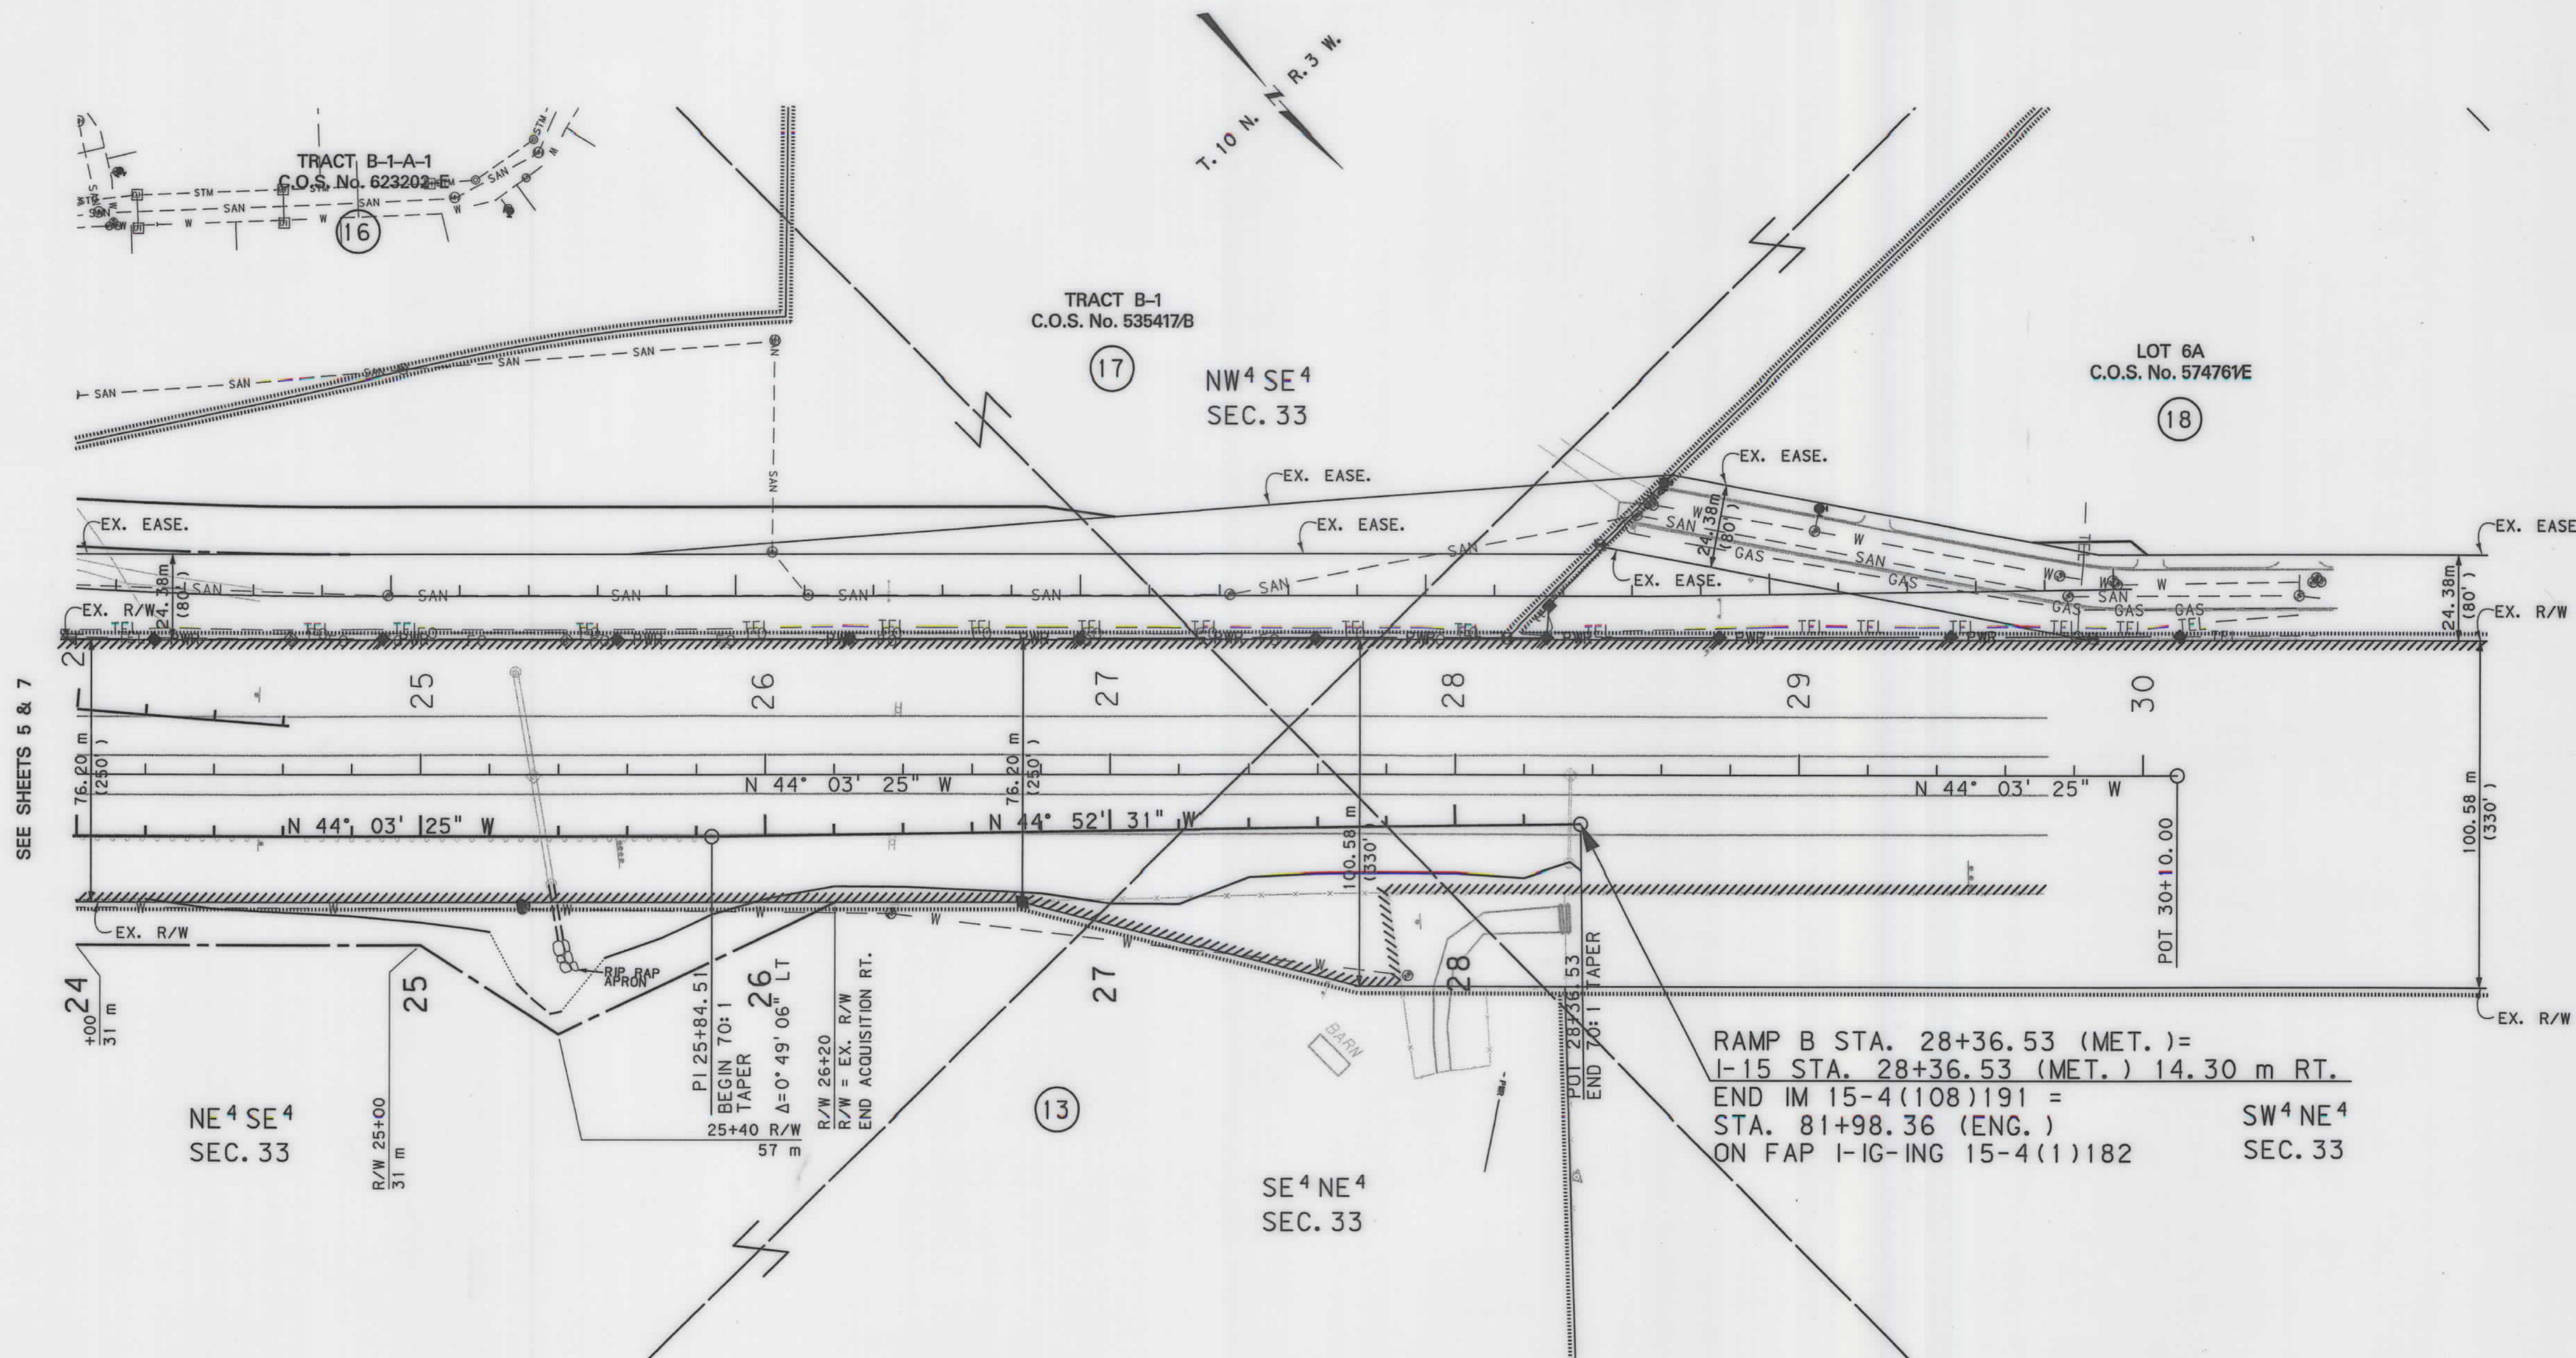

GRID STATE PLANE COORDINATES


THIS IS A STATE PLANE COORDINATE PROJECT. ALL DIMENSIONS, DISTANCES AND AREAS ON THIS PROJECT ARE GRID, EXCEPT FOR THE EXISTING R/W WIDTH DIMENSION, WHICH IS RECORD. THE COMBINATION SCALE FACTOR IS 0.99922579

NOTE: CONTRACTOR MAY WORK OUTSIDE RIGHT OF WAY LIMITS SHOWN ON PARCELS 14, 15, AND 16.

- NOTES:
1. ALL MEASUREMENTS ARE METRIC EXCEPT AS NOTED
 2. THE PROPOSED R/W LINE WHERE A SPIRAL CURVE TRANSITION IS USED IS A CHORD RATHER THAN A CONCENTRIC CURVE.
 3. THE ENGLISH AREAS ARE FOR INFORMATIONAL PURPOSES ONLY.
 4. ALL STATIONS AND OFFSETS FOR R/W BREAKS ARE IN REFERENCE TO THE R/W BASELINE.


BACKSLOPE LIMITS INCLUDE ROUNDING	CONSTRUCTION LIMITS:
	CUT SECTION TOE OF FILL
FHWA/DOT APPROVAL	8-18-05
MAP REVISED	11-17-05 12-12-05

MONTANA
DEPARTMENT OF TRANSPORTATION
RIGHT OF WAY PLAN
LEWIS AND CLARK COUNTY
SCALE 1:1000

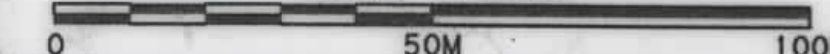

SEE SHEET NO. 2 FOR OWNERSHIP NAMES, ADDRESSES, AREAS, ETC.

STATE	RIGHT OF WAY ID.	SHEET NO.	TOTAL SHEETS
MONTANA	NH 15-4(108)191	7	14
PROJECT NUMBER 5587-108			
SOUTH HELENA INTERCHANGE (RAMP C)			

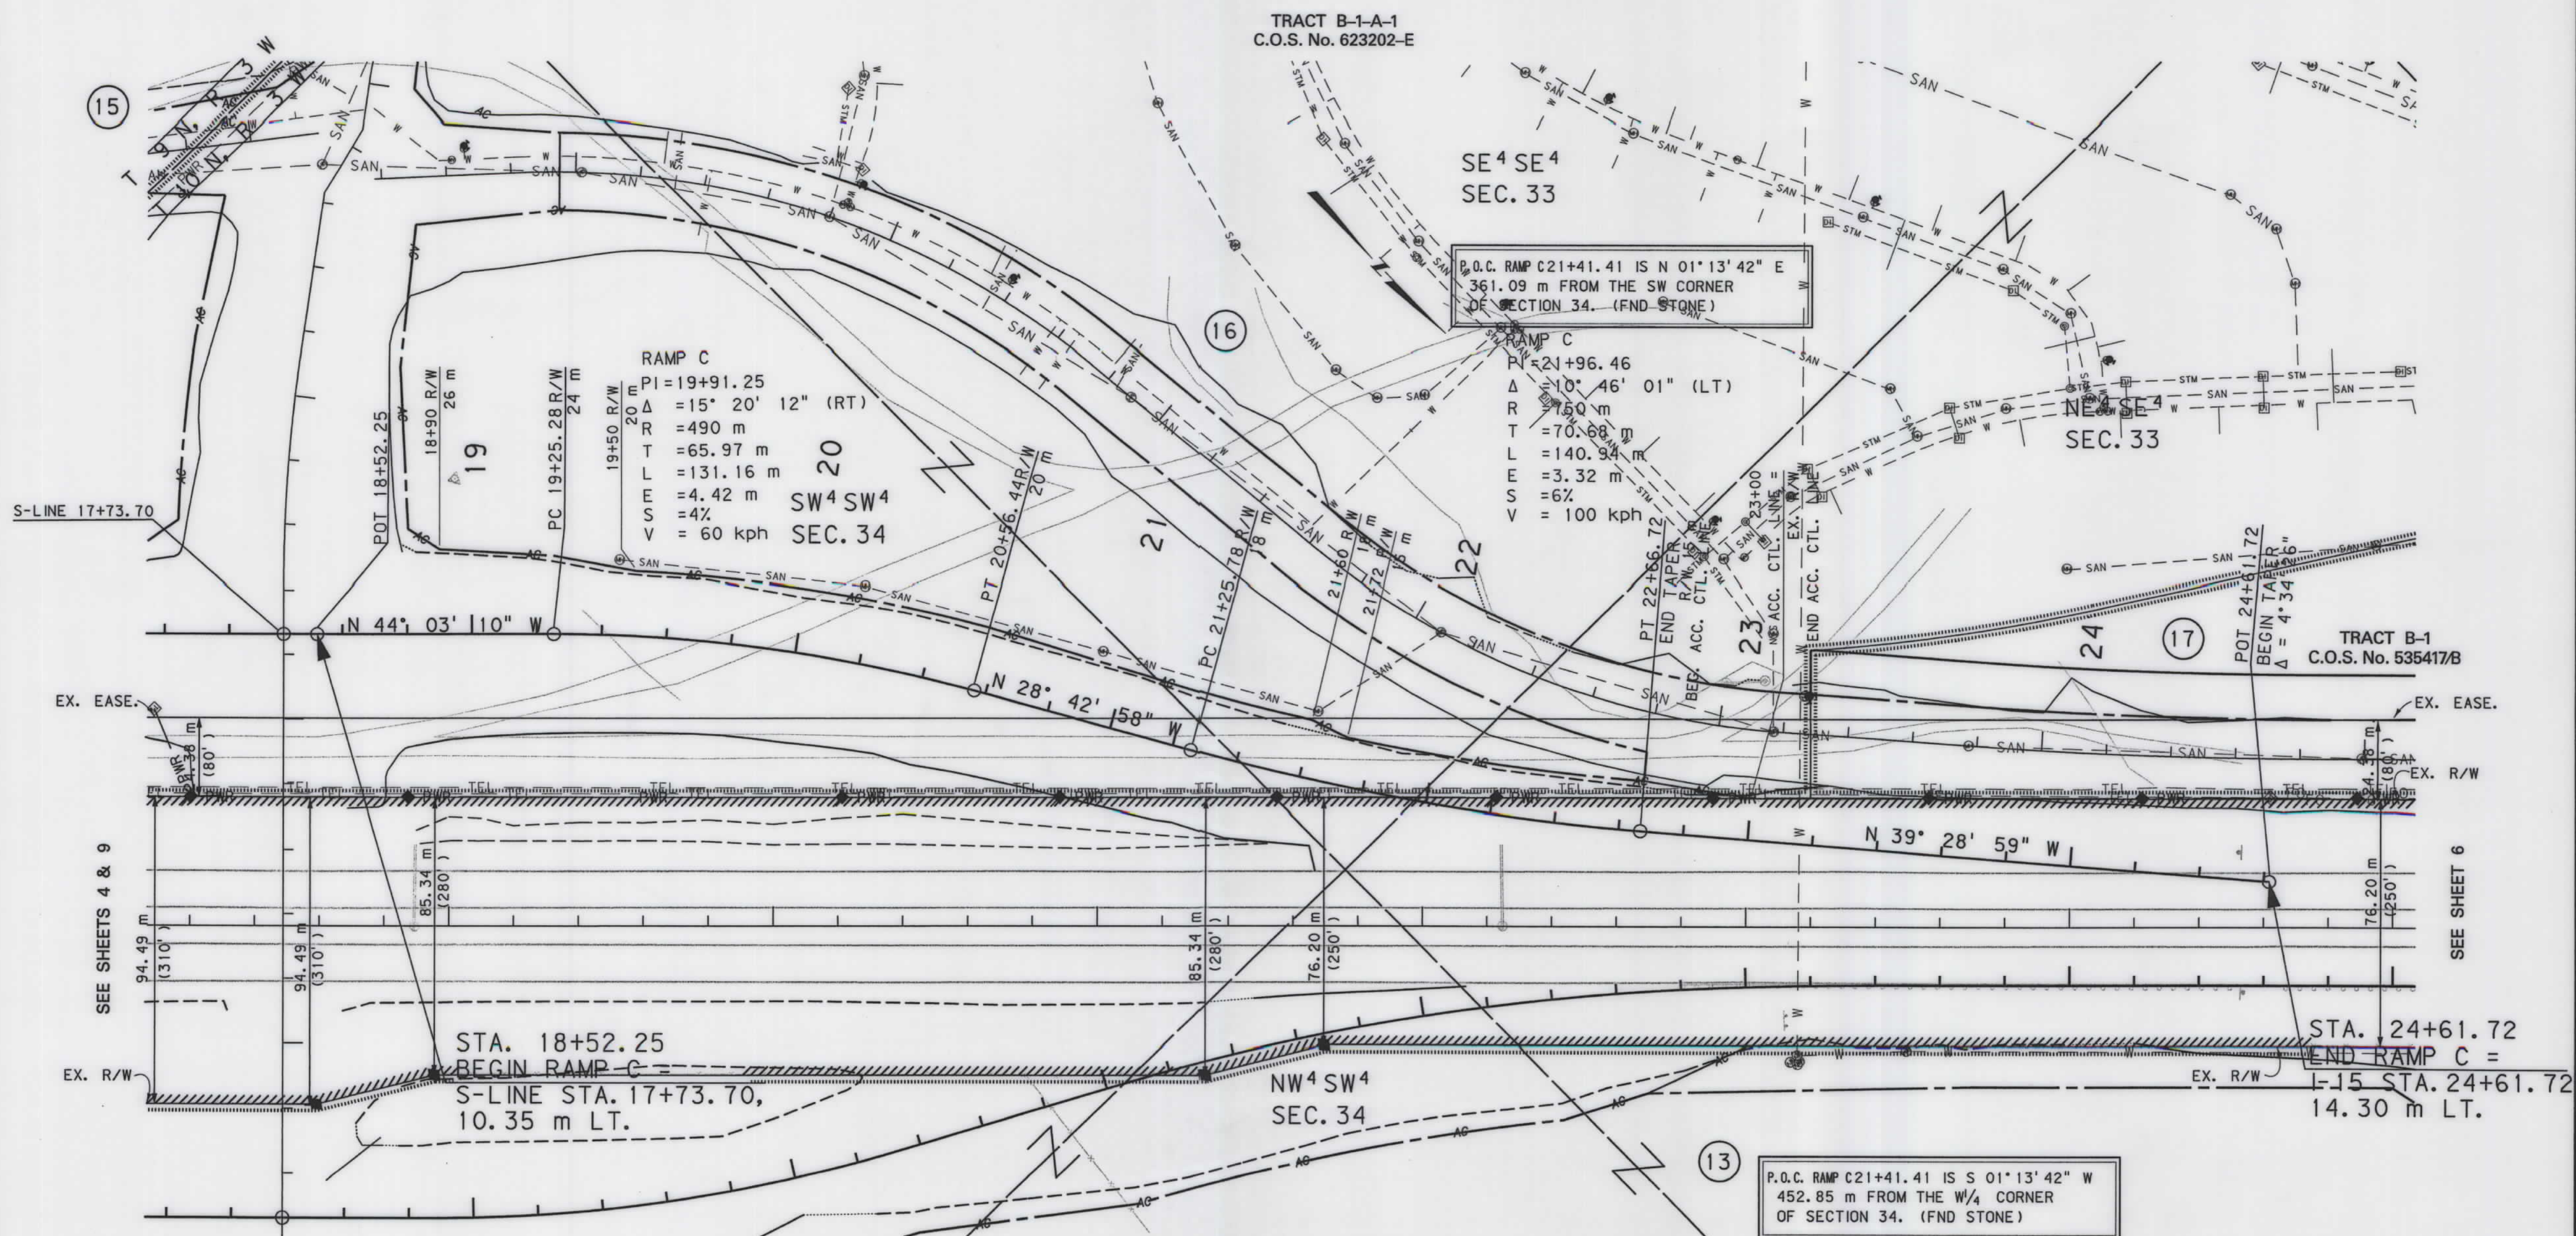

GRID STATE PLANE COORDINATES

THIS IS A STATE PLANE COORDINATE PROJECT. ALL DIMENSIONS, DISTANCES AND AREAS ON THIS PROJECT ARE GRID, EXCEPT FOR THE EXISTING R/W WIDTH DIMENSION, WHICH IS RECORD. THE COMBINATION SCALE FACTOR IS 0.99922579

NOTE: CONTRACTOR MAY WORK OUTSIDE RIGHT OF WAY LIMITS SHOWN ON PARCELS 14, 15, AND 16.

- NOTES:
1. ALL MEASUREMENTS ARE METRIC EXCEPT AS NOTED
 2. THE PROPOSED R/W LINE WHERE A SPIRAL CURVE TRANSITION IS USED IS A CHORD RATHER THAN A CONCENTRIC CURVE.
 3. THE ENGLISH AREAS ARE FOR INFORMATIONAL PURPOSES ONLY.
 4. ALL STATIONS AND OFFSETS FOR R/W BREAKS ARE IN REFERENCE TO THE R/W BASELINE.

BACKSLOPE LIMITS INCLUDE ROUNDING	
CONSTRUCTION LIMITS:	
CUT SECTION	TOP OF CUT
TOE OF FILL	DITCH BOTTOM
FWHA/DOT APPROVAL	8-18-05
MAP REVISED	11-17-05 12-12-05 3-2-06

MONTANA DEPARTMENT OF TRANSPORTATION
RIGHT OF WAY PLAN LEWIS AND CLARK COUNTY
SCALE 1"=1000
0 50M 100M




ROBERT PECCIA & ASSOCIATES

RDRW

C:\data\5587000\RDPLAN\215.DGN
4/12/2006
12:37:42 PM
U0034

SEE SHEET NO. 2 FOR OWNERSHIP NAMES, ADDRESSES, AREAS, ETC.

STATE	RIGHT OF WAY ID.	SHEET NO.	TOTAL SHEETS
MONTANA	NH 15-4(108)191	8	14
PROJECT NUMBER 5587-108			
SOUTH HELENA INTERCHANGE (RAMP D)			

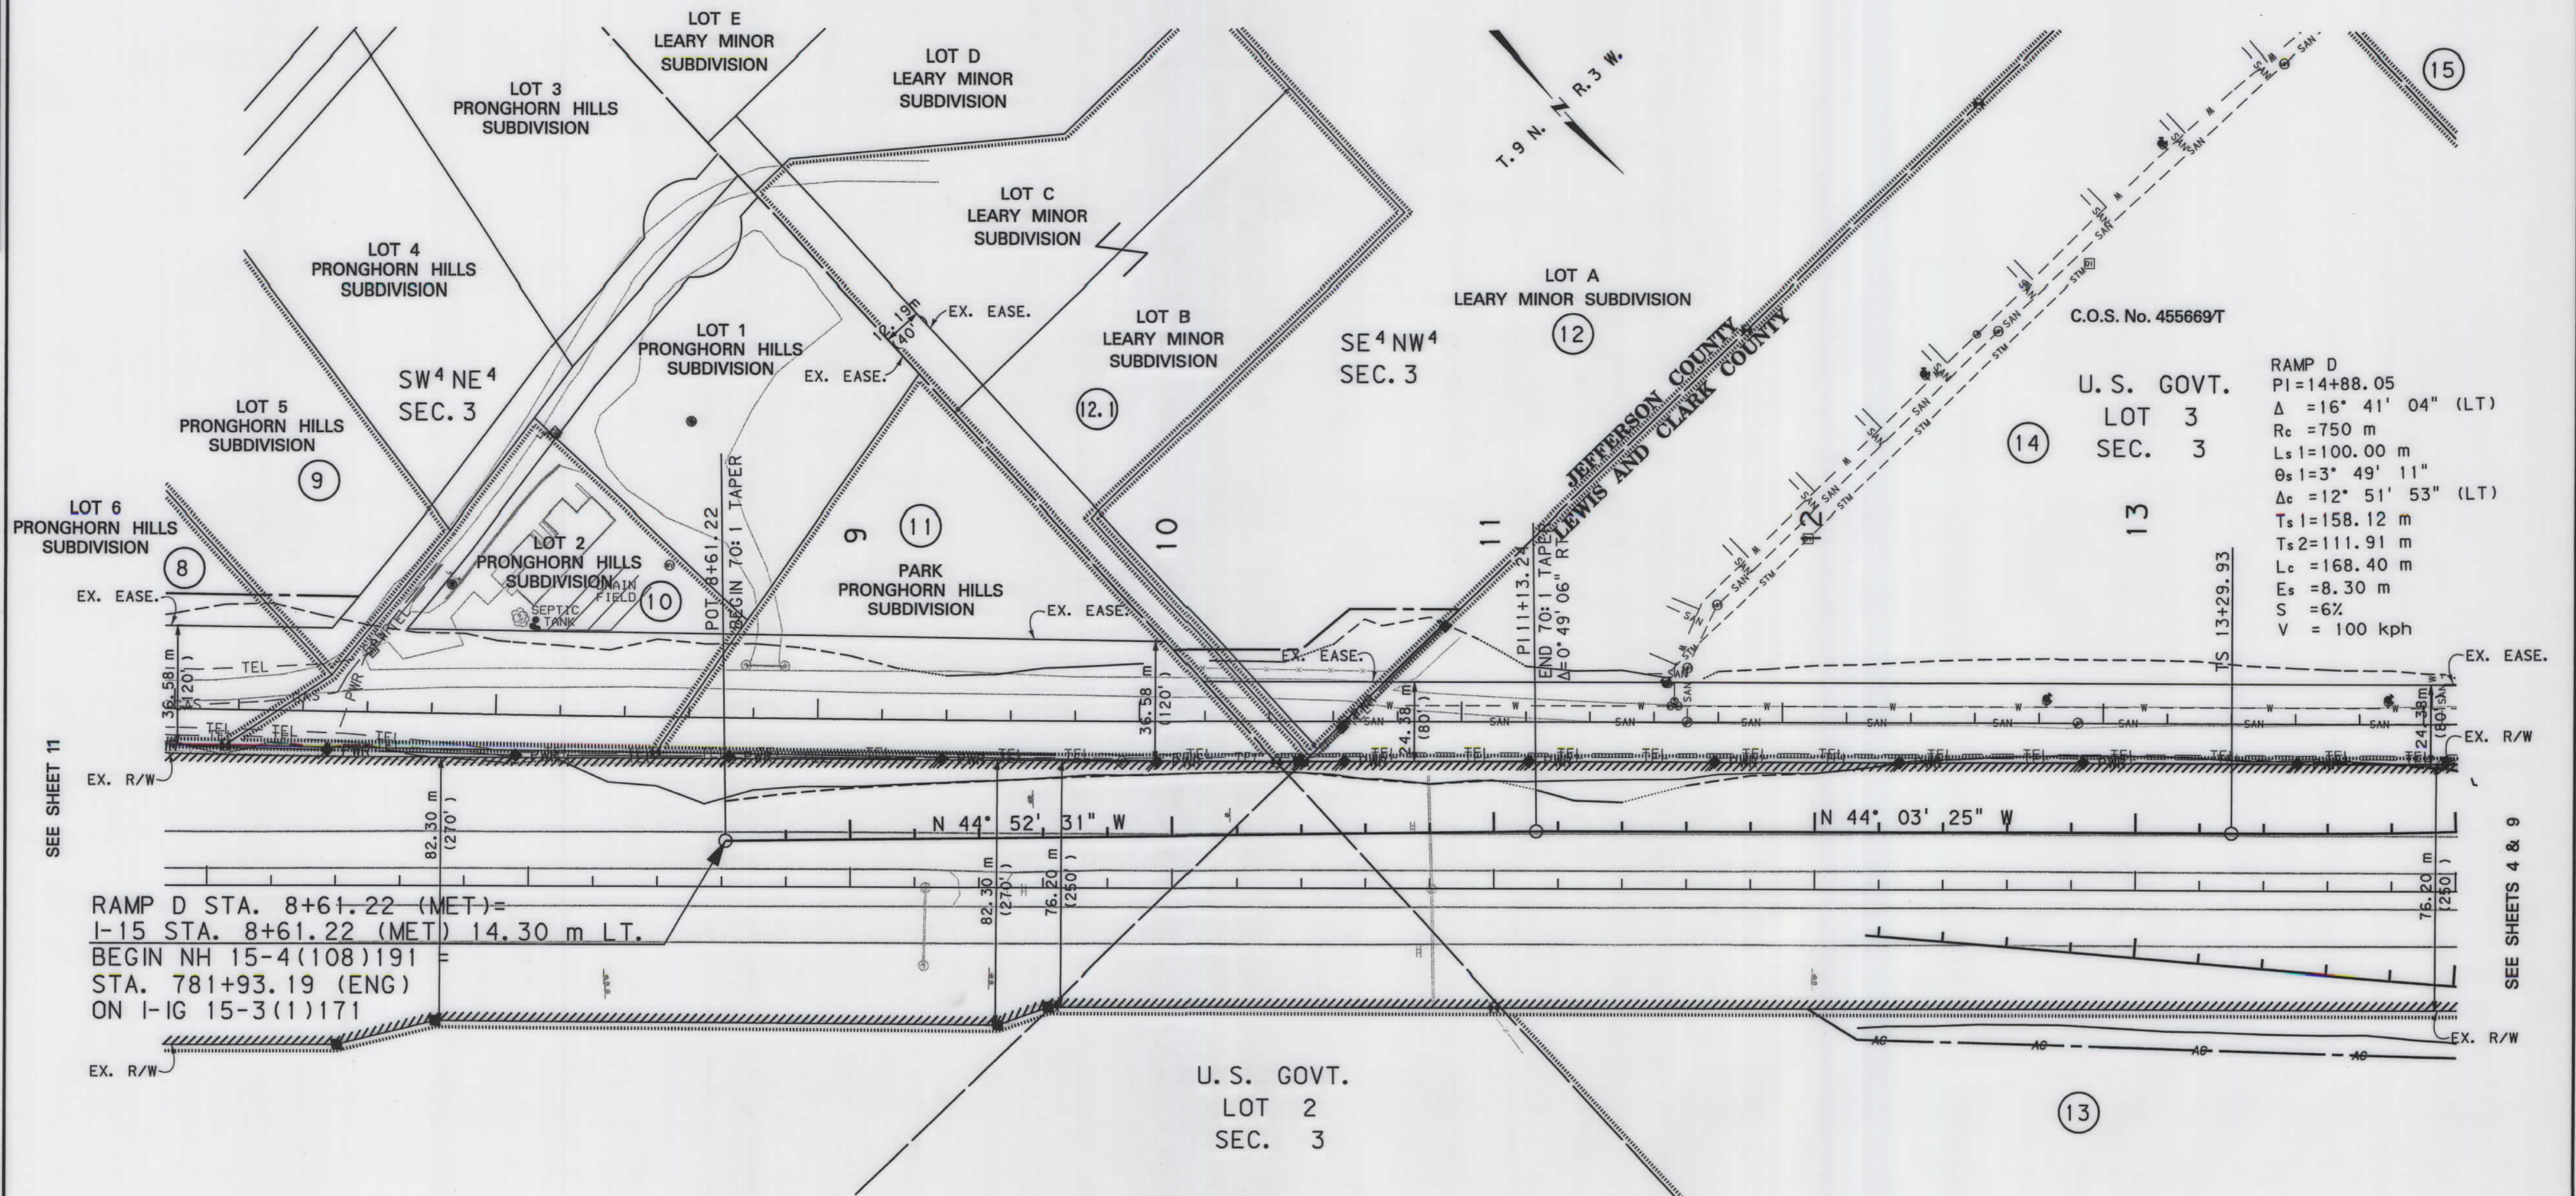

GRID STATE PLANE COORDINATES

THIS IS A STATE PLANE COORDINATE PROJECT. ALL DIMENSIONS, DISTANCES AND AREAS ON THIS PROJECT ARE GRID, EXCEPT FOR THE EXISTING R/W WIDTH DIMENSION, WHICH IS RECORD. THE COMBINATION SCALE FACTOR IS 0.99922579

NOTE: CONTRACTOR MAY WORK OUTSIDE RIGHT OF WAY LIMITS SHOWN ON PARCELS 14, 15, AND 16.

- NOTES:
1. ALL MEASUREMENTS ARE METRIC EXCEPT AS NOTED
 2. THE PROPOSED R/W LINE WHERE A SPIRAL CURVE TRANSITION IS USED IS A CHORD RATHER THAN A CONCENTRIC CURVE.
 3. THE ENGLISH AREAS ARE FOR INFORMATIONAL PURPOSES ONLY.
 4. ALL STATIONS AND OFFSETS FOR R/W BREAKS ARE IN REFERENCE TO THE R/W BASELINE.

BACKSLOPE LIMITS INCLUDE ROUNDING
CONSTRUCTION LIMITS:
CUT SECTION
TOE OF FILL

FHWA/DOT APPROVAL 8-18-05
MAP REVISED 11-17-05 12-12-05 4-11-06

MONTANA
DEPARTMENT OF TRANSPORTATION
RIGHT OF WAY PLAN
JEFFERSON AND LEWIS AND CLARK COUNTIES
SCALE 1:1000
0 50M 100M




ROBERT PECCIA & ASSOCIATES

RDRW

C:\gdm\5587\000\RDPLN\22.dgn
3/31/2006
12:32:21 PM
U0034

SEE SHEET NO. 2 FOR OWNERSHIP NAMES, ADDRESSES, AREAS, ETC.

STATE	RIGHT OF WAY ID.	SHEET NO.	TOTAL SHEETS
MONTANA	NH 15-4(108)191	9	14
PROJECT NUMBER 5587-108			
SOUTH HELENA INTERCHANGE (RAMP D)			

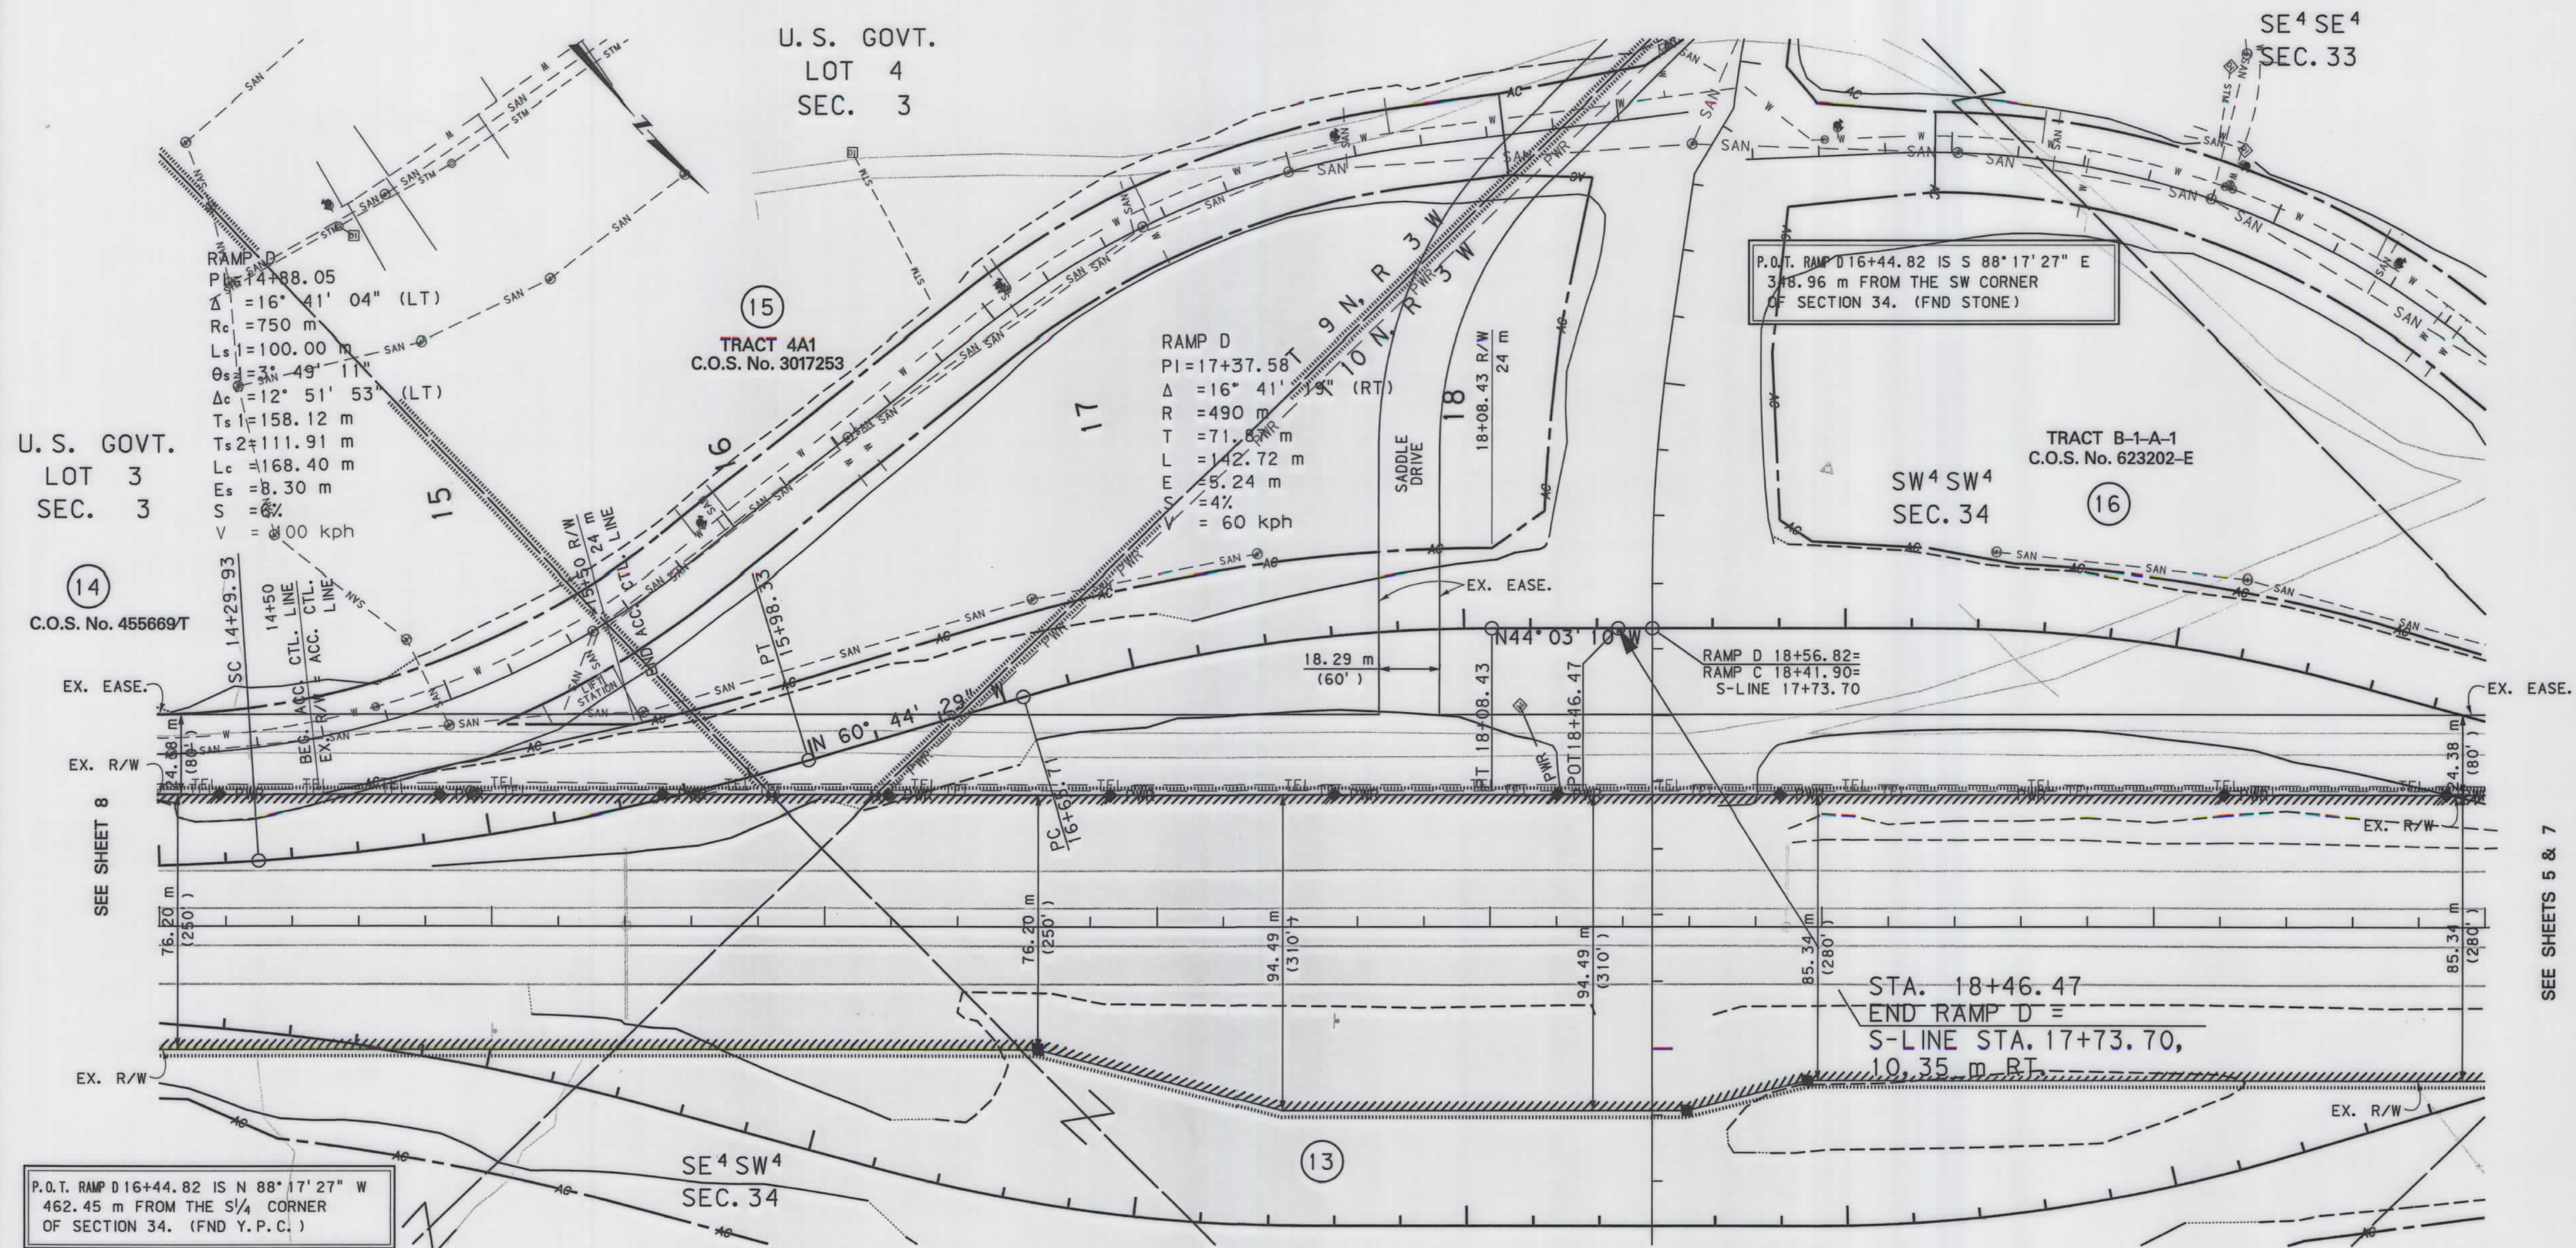

GRID STATE PLANE COORDINATES

THIS IS A STATE PLANE COORDINATE PROJECT. ALL DIMENSIONS, DISTANCES AND AREAS ON THIS PROJECT ARE GRID, EXCEPT FOR THE EXISTING R/W WIDTH DIMENSION, WHICH IS RECORD. THE COMBINATION SCALE FACTOR IS 0.99922579

NOTE: CONTRACTOR MAY WORK OUTSIDE RIGHT OF WAY LIMITS SHOWN ON PARCELS 14, 15, AND 16.

- NOTES: 1. ALL MEASUREMENTS ARE METRIC EXCEPT AS NOTED
2. THE PROPOSED R/W LINE WHERE A SPIRAL CURVE TRANSITION IS USED IS A CHORD RATHER THAN A CONCENTRIC CURVE.
3. THE ENGLISH AREAS ARE FOR INFORMATIONAL PURPOSES ONLY.
4. ALL STATIONS AND OFFSETS FOR R/W BREAKS ARE IN REFERENCE TO THE R/W BASELINE.

BACKSLOPE LIMITS INCLUDE ROUNDING	TOP OF CUT
CONSTRUCTION LIMITS:	CUT SECTION
	TOE OF FILL
	TOE OF CUT
	TOE OF BOTTOM
FHWA/DOT APPROVAL	8-18-05
MAP REVISED	11-17-05 12-12-05 3-2-06
	3-28-06

MONTANA
DEPARTMENT OF TRANSPORTATION

RIGHT OF WAY PLAN
LEWIS AND CLARK COUNTY
SCALE 1:1000

0 50M 100M




RDROW
ROBERT PECCIA & ASSOCIATES

C:\dgn\5587000\RDPLN\RD 3.dgn
9/1/2005 2:36:58 PM
N 0034

SEE SHEET NO. 2 FOR OWNERSHIP NAMES, ADDRESSES, AREAS, ETC.

STATE	RIGHT OF WAY ID.	SHEET NO.	TOTAL SHEETS
MONTANA	NH 15-4(108)191	10	14
PROJECT NUMBER 5587-108			
SOUTH HELENA INTERCHANGE (FRONTAGE ROAD)			

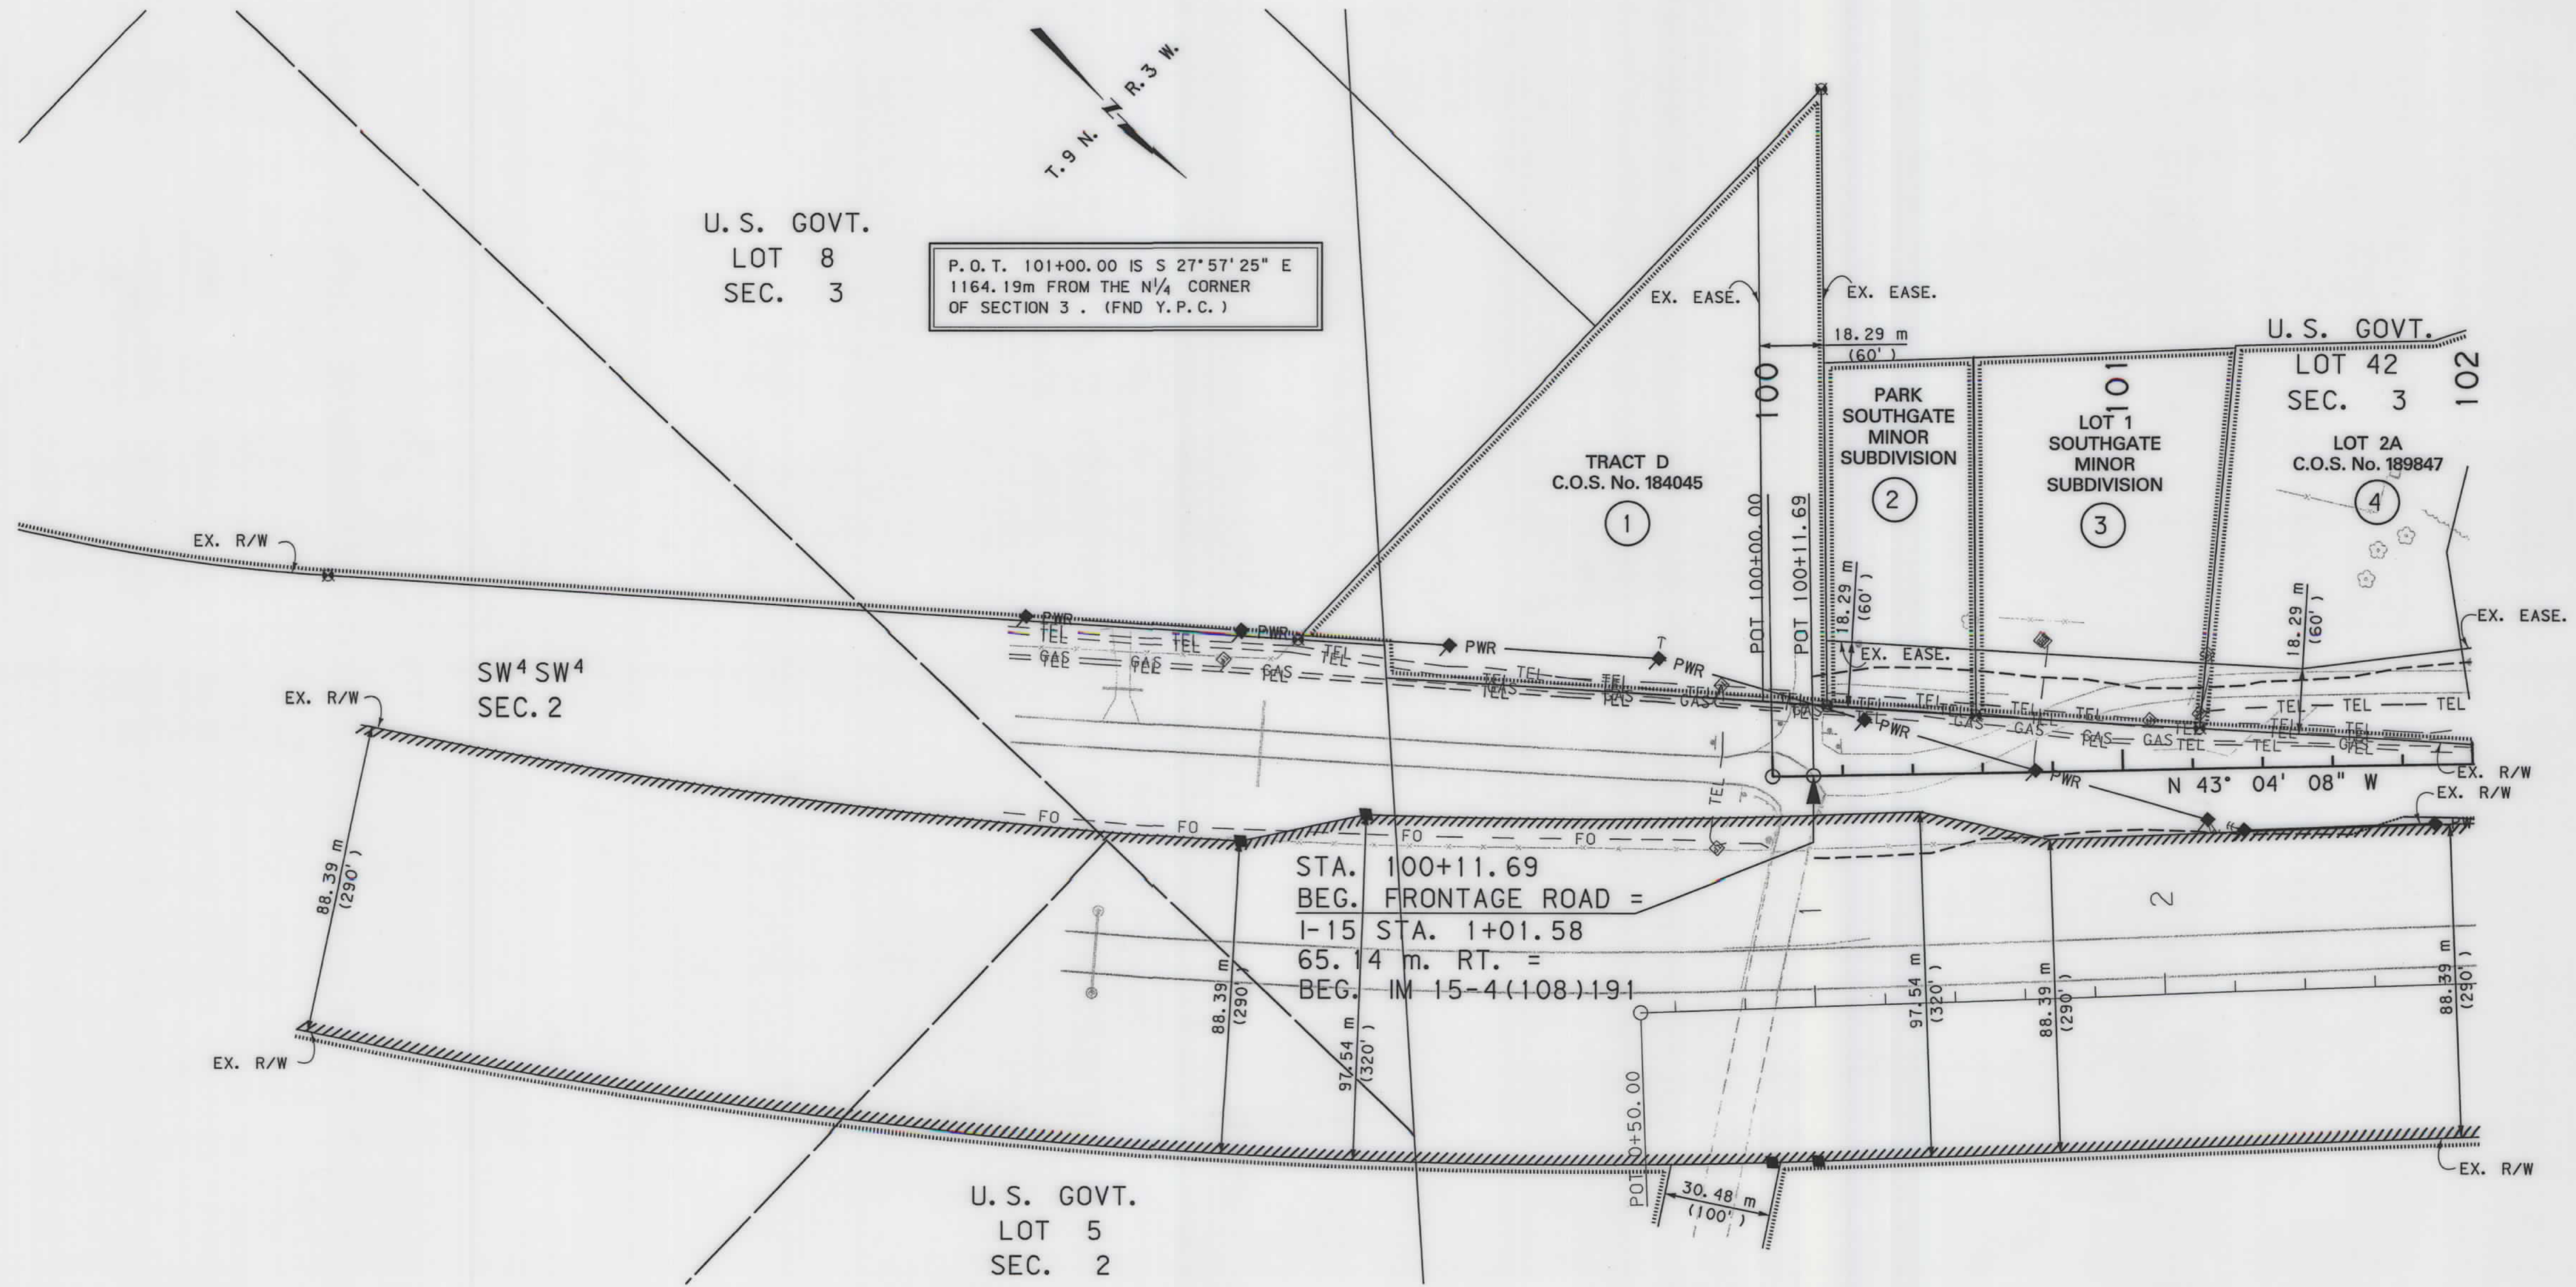

GRID STATE PLANE COORDINATES

THIS IS A STATE PLANE COORDINATE PROJECT. ALL DIMENSIONS, DISTANCES AND AREAS ON THIS PROJECT ARE GRID, EXCEPT FOR THE EXISTING R/W WIDTH DIMENSION, WHICH IS RECORD. THE COMBINATION SCALE FACTOR IS 0.99921823

- NOTES:
1. ALL MEASUREMENTS ARE METRIC EXCEPT AS NOTED
 2. THE PROPOSED R/W LINE WHERE A SPIRAL CURVE TRANSITION IS USED IS A CHORD RATHER THAN A CONCENTRIC CURVE.
 3. THE ENGLISH AREAS ARE FOR INFORMATIONAL PURPOSES ONLY.
 4. ALL STATIONS AND OFFSETS FOR R/W BREAKS ARE IN REFERENCE TO THE R/W BASELINE.

BACKSLOPE LIMITS INCLUDE ROUNDING	TOP OF CUT
CONSTRUCTION LIMITS:	CUT SECTION
	TOE OF FILL
	DITCH BOTTOM
FHWA/DOT APPROVAL	8-18-05
MAP REVISED	

MONTANA
DEPARTMENT OF TRANSPORTATION

RIGHT OF WAY PLAN
JEFFERSON COUNTY

SCALE 1"=100'

0 50M 100M

SEE SHEET NO. 2 FOR OWNERSHIP NAMES, ADDRESSES, AREAS, ETC.

STATE	RIGHT OF WAY ID.	SHEET NO.	TOTAL SHEETS
MONTANA	NH 15-4(108)191	11	14
PROJECT NUMBER 5587-108			
SOUTH HELENA INTERCHANGE (FRONTAGE ROAD)			


MONTANA DEPARTMENT
OF TRANSPORTATION

MONTANA
CADD

ROBERT PECCIA & ASSOCIATES

RDROW

C:\gdm\5587\000\RDPLN\203.DGN
4/12/2006
12:36:41 PM
U0034
3
1

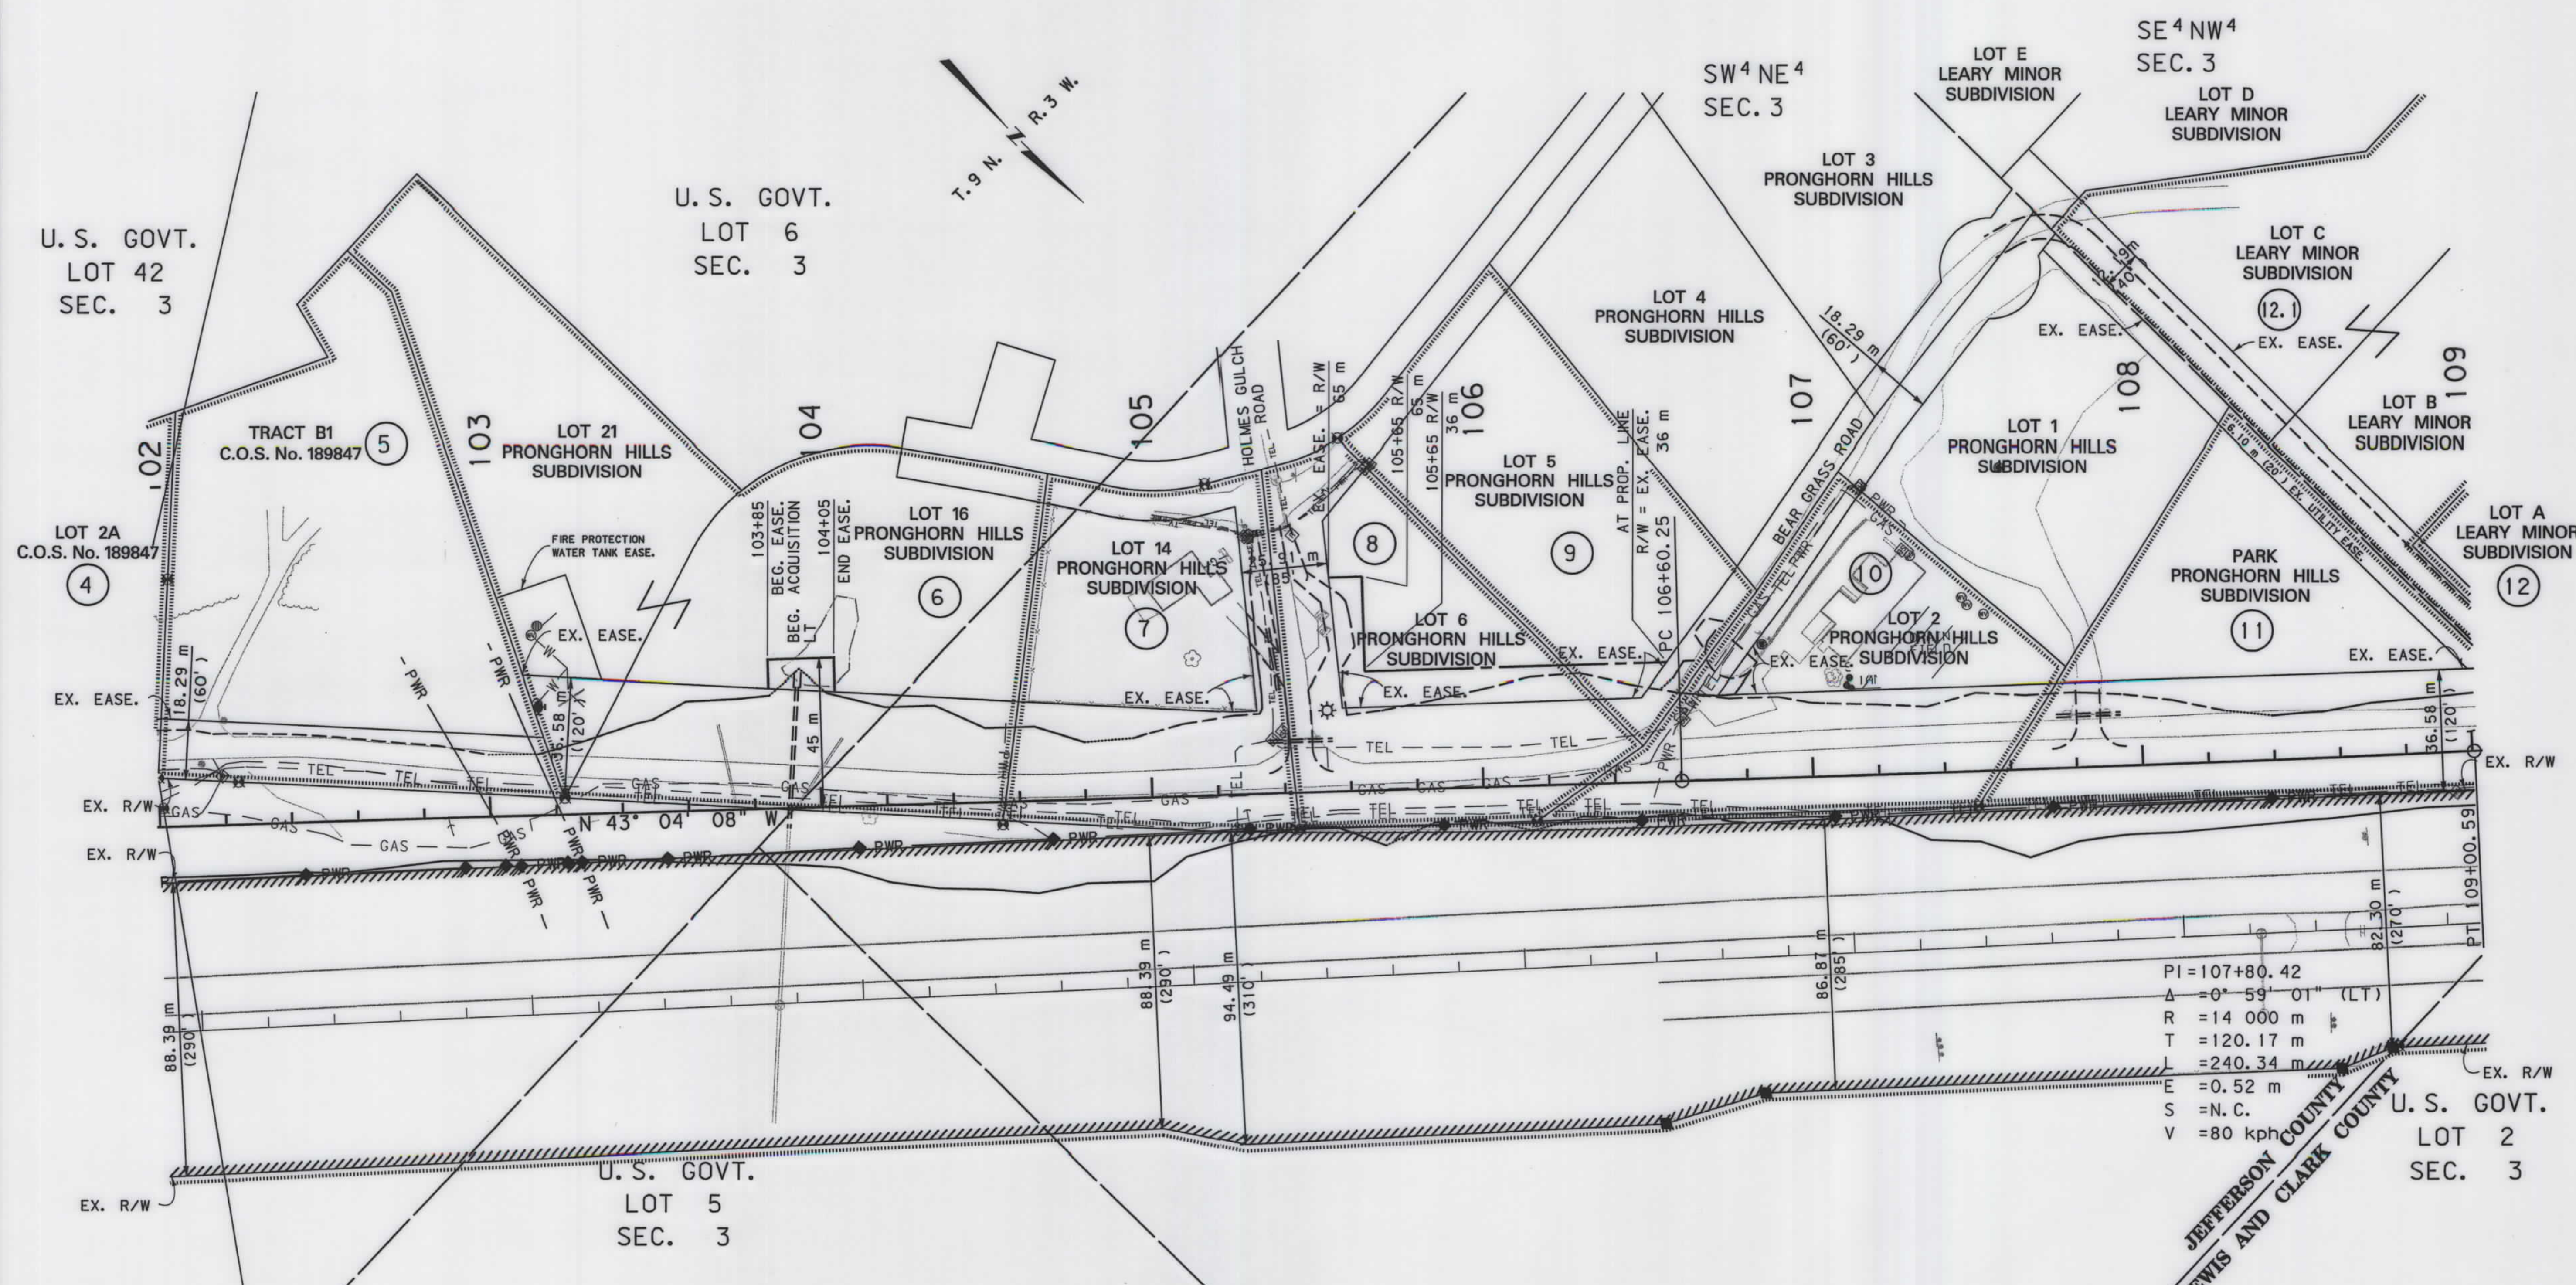

GRID STATE PLANE COORDINATES
THIS IS A STATE PLANE COORDINATE PROJECT.
ALL DIMENSIONS, DISTANCES AND AREAS ON THIS
PROJECT ARE GRID, EXCEPT FOR THE EXISTING
R/W WIDTH DIMENSION, WHICH IS RECORD. THE
COMBINATION SCALE FACTOR IS 0.99922579


- NOTES:
1. ALL MEASUREMENTS ARE METRIC EXCEPT AS NOTED
 2. THE PROPOSED R/W LINE WHERE A SPIRAL CURVE TRANSITION IS USED IS A CHORD RATHER THAN A CONCENTRIC CURVE.
 3. THE ENGLISH AREAS ARE FOR INFORMATIONAL PURPOSES ONLY.
 4. ALL STATIONS AND OFFSETS FOR R/W BREAKS ARE IN REFERENCE TO THE R/W BASELINE.

BACKSLOPE LIMITS INCLUDE ROUNDING	CONSTRUCTION LIMITS:
FHWA/DOT APPROVAL 8-18-05	CUT SECTION TOE OF FILL
MAP REVISED 12-12-05 4-11-06	

MONTANA
DEPARTMENT OF TRANSPORTATION
RIGHT OF WAY PLAN
JEFFERSON AND LEWIS AND CLARK COUNTIES
SCALE 1:1000
0 50M 100M

SEE SHEET NO. 2 FOR OWNERSHIP NAMES, ADDRESSES, AREAS, ETC.

STATE	RIGHT OF WAY ID.	SHEET NO.	TOTAL SHEETS
MONTANA	NH 15-4(108)191	12	14
PROJECT NUMBER 5587-108			
SOUTH HELENA INTERCHANGE (FRONTAGE ROAD)			

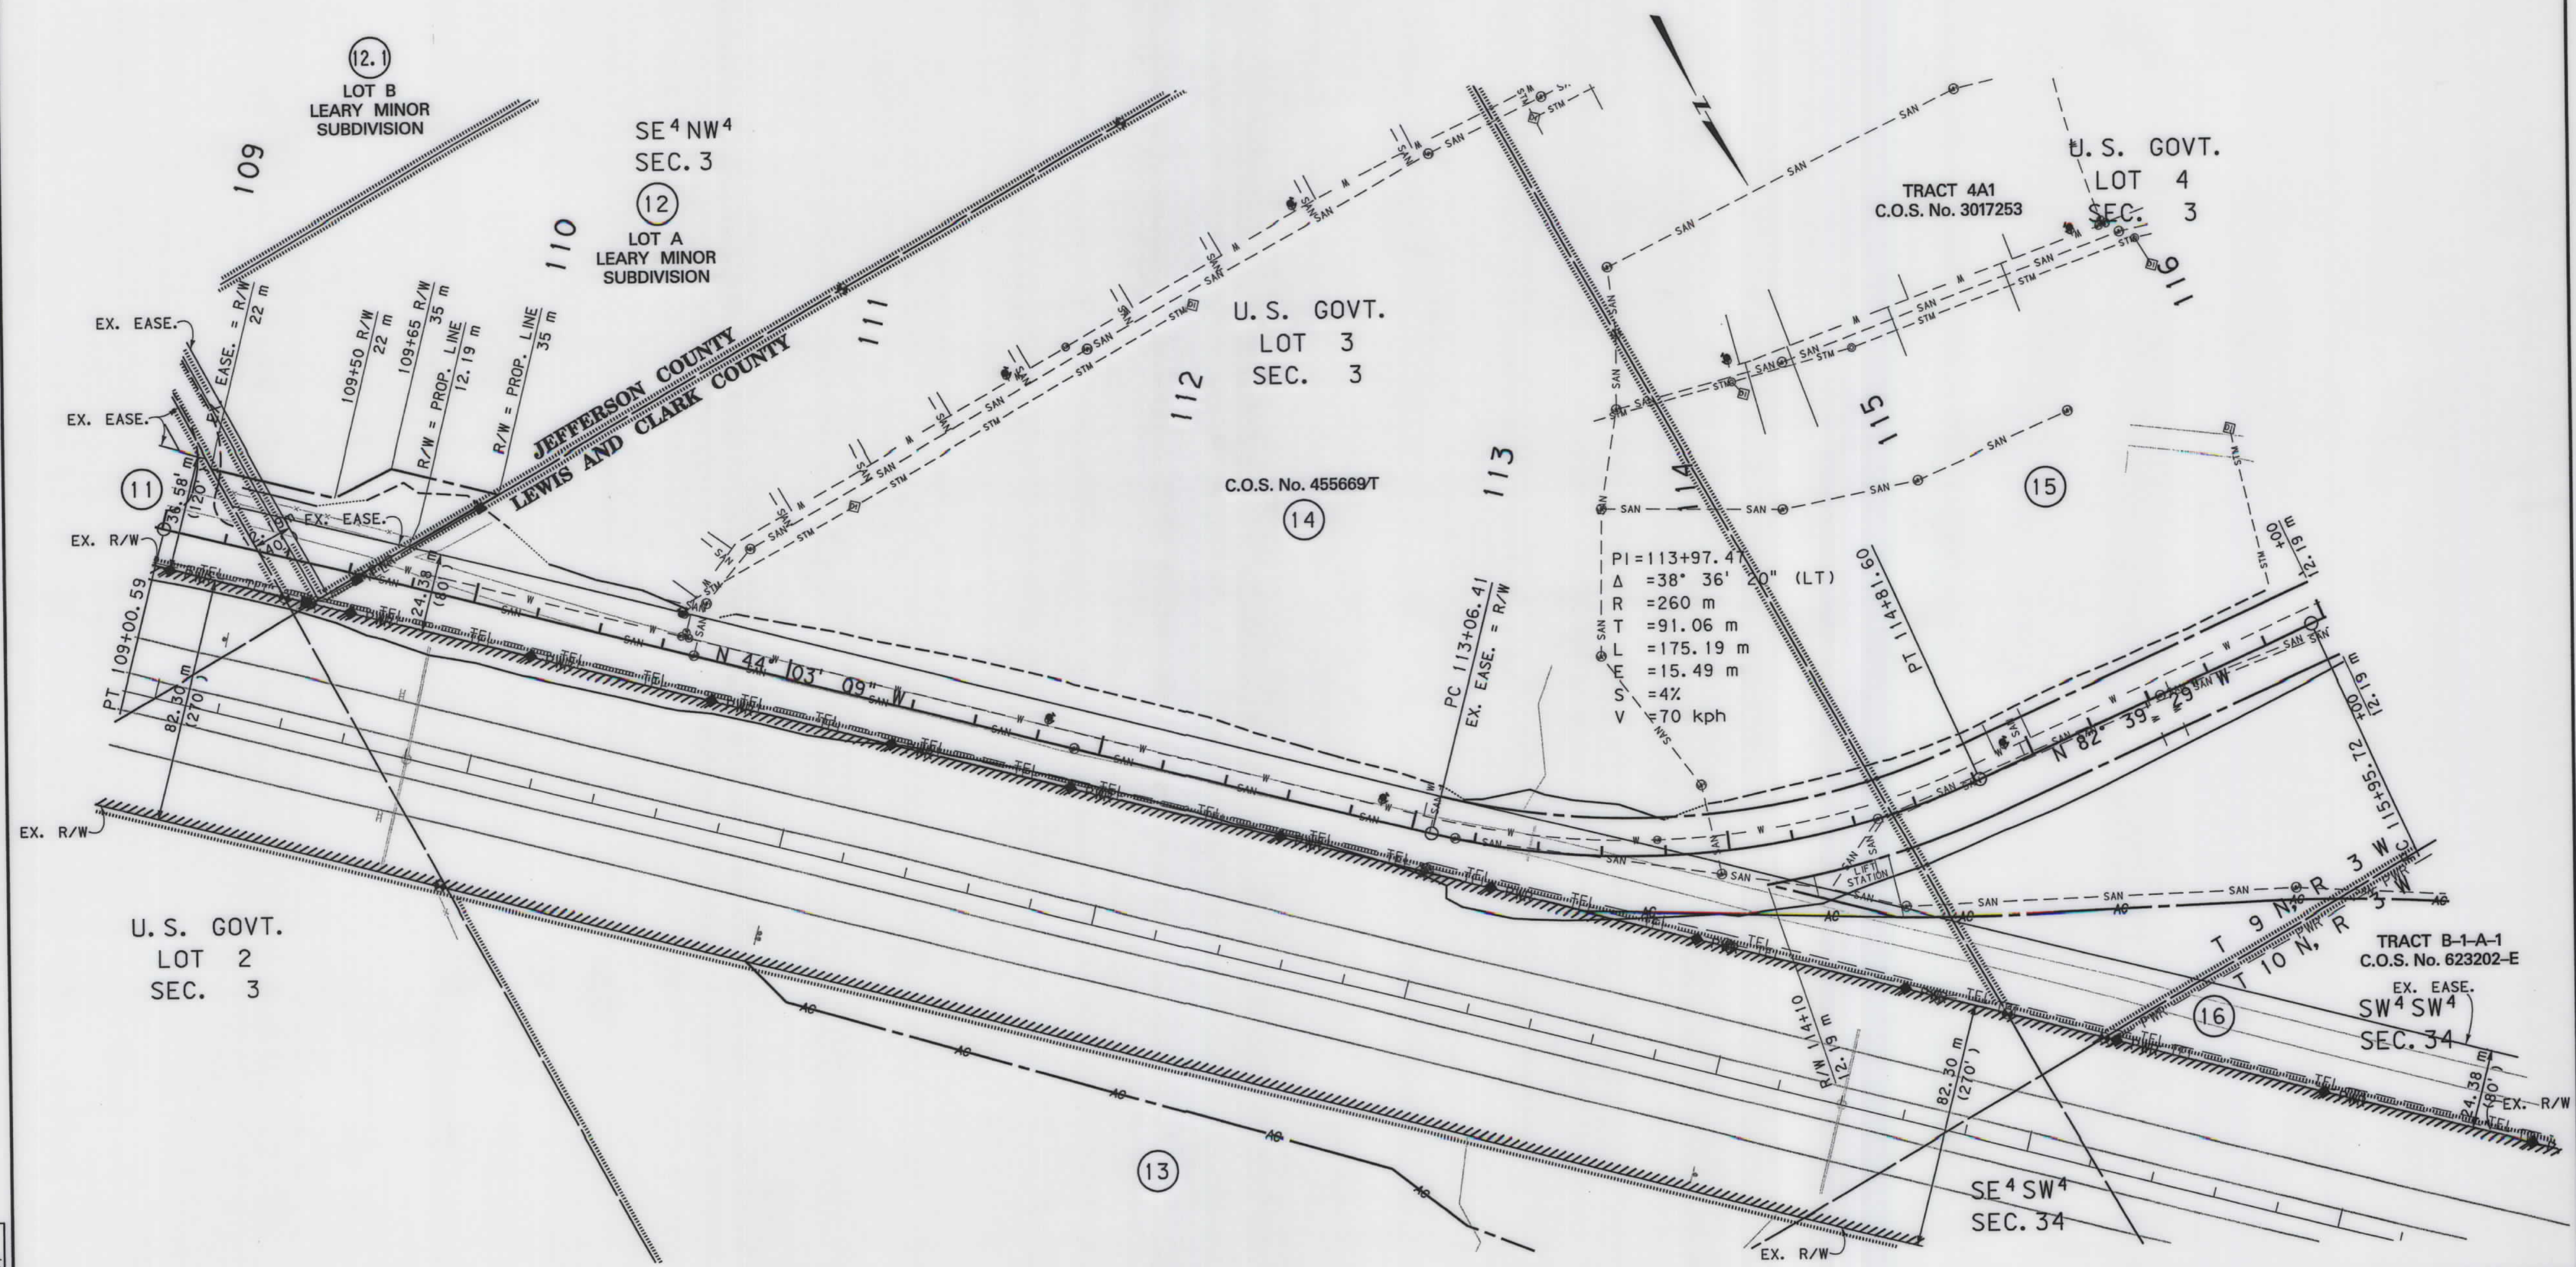

GRID STATE PLANE COORDINATES

THIS IS A STATE PLANE COORDINATE PROJECT. ALL DIMENSIONS, DISTANCES AND AREAS ON THIS PROJECT ARE GRID, EXCEPT FOR THE EXISTING R/W WIDTH DIMENSION, WHICH IS RECORD. THE COMBINATION SCALE FACTOR IS 0.99922579

NOTE: CONTRACTOR MAY WORK OUTSIDE RIGHT OF WAY LIMITS SHOWN ON PARCELS 14, 15, AND 16.

- NOTES:
1. ALL MEASUREMENTS ARE METRIC EXCEPT AS NOTED
 2. THE PROPOSED R/W LINE WHERE A SPIRAL CURVE TRANSITION IS USED IS A CHORD RATHER THAN A CONCENTRIC CURVE.
 3. THE ENGLISH AREAS ARE FOR INFORMATIONAL PURPOSES ONLY.
 4. ALL STATIONS AND OFFSETS FOR R/W BREAKS ARE IN REFERENCE TO THE R/W BASELINE.

BACKSLOPE LIMITS INCLUDE ROUNDING	CONSTRUCTION LIMITS:
FWHA/DOT APPROVAL 8-18-05	CUT SECTION TOE OF FILL
MAP REVISED 11-17-05 12-12-05 4-11-06	

MONTANA
DEPARTMENT OF TRANSPORTATION

RIGHT OF WAY PLAN
JEFFERSON AND LEWIS AND CLARK COUNTIES
SCALE 1:1000

0 50M 100M




ROBERT PECCIA & ASSOCIATES

RDROW

C:\data\5587\000\RDROW\12-14-05
12/14/2005
10:23:02 AM
N13 U0034

SEE SHEET NO. 2 FOR OWNERSHIP NAMES, ADDRESSES, AREAS, ETC.

STATE	RIGHT OF WAY ID.	SHEET NO.	TOTAL SHEETS
MONTANA	NH 15-4(108)191	13	14
PROJECT NUMBER 5587-108			
SOUTH HELENA INTERCHANGE (FRONTAGE ROAD)			

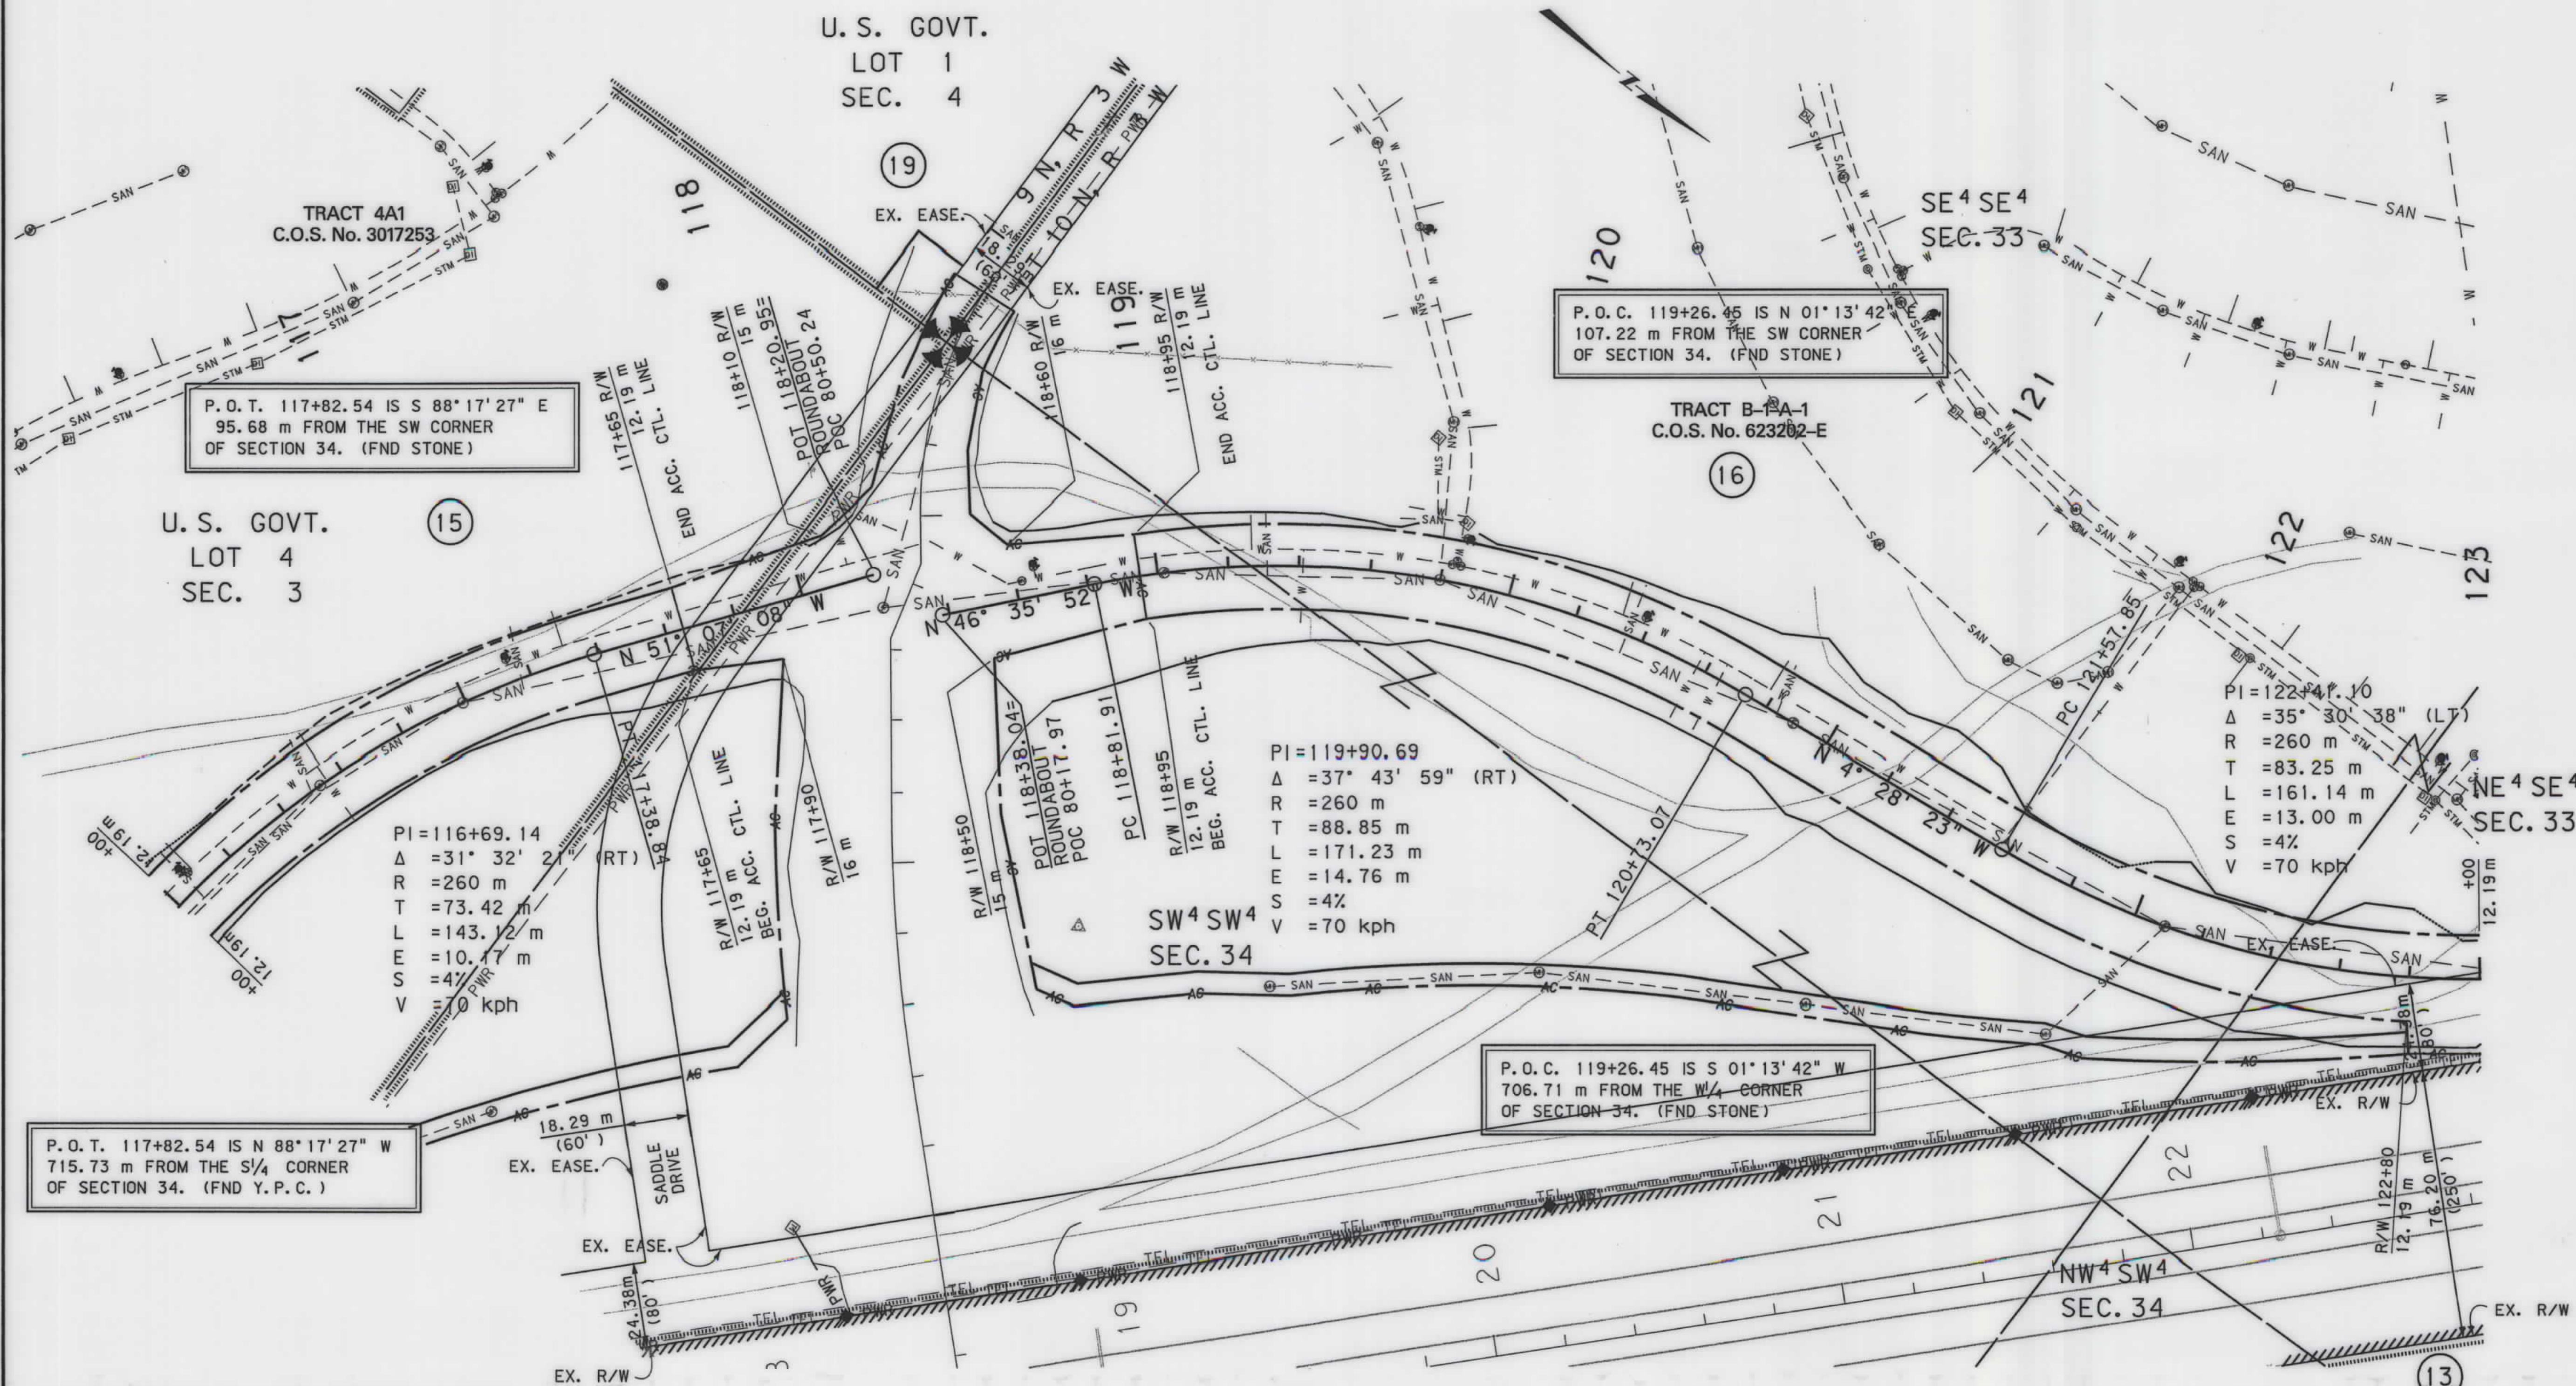

GRID STATE PLANE COORDINATES


THIS IS A STATE PLANE COORDINATE PROJECT. ALL DIMENSIONS, DISTANCES AND AREAS ON THIS PROJECT ARE GRID, EXCEPT FOR THE EXISTING R/W WIDTH DIMENSION, WHICH IS RECORDED. THE COMBINATION SCALE FACTOR IS 0.99922579



NOTE: CONTRACTOR MAY WORK OUTSIDE RIGHT OF WAY LIMITS SHOWN ON PARCELS 14, 15, AND 16.

- NOTES:
1. ALL MEASUREMENTS ARE METRIC EXCEPT AS NOTED
 2. THE PROPOSED R/W LINE WHERE A SPIRAL CURVE TRANSITION IS USED IS A CHORD RATHER THAN A CONCENTRIC CURVE.
 3. THE ENGLISH AREAS ARE FOR INFORMATIONAL PURPOSES ONLY.
 4. ALL STATIONS AND OFFSETS FOR R/W BREAKS ARE IN REFERENCE TO THE R/W BASELINE.

BACKSLOPE LIMITS INCLUDE ROUNDING	TOP OF CUT
CONSTRUCTION LIMITS:	CUT SECTION
	TOE OF FILL
	DITCH BOTTOM
FHWA/DOT APPROVAL	8-18-05
MAP REVISED	11-17-05 12-12-05

MONTANA
DEPARTMENT OF TRANSPORTATION
RIGHT OF WAY PLAN
LEWIS AND CLARK COUNTY
SCALE 1:1000

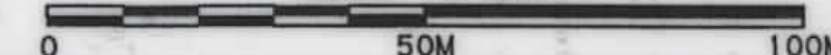

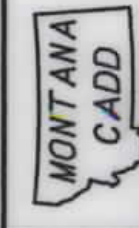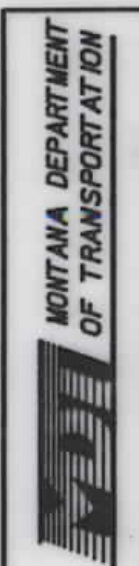


ROBERT PECCIA & ASSOCIATES

RDRW

C:\dgm\5587000\ROPLN\204.dgn
12/14/2005
10:23:03 AM
10034

SEE SHEET NO. 2 FOR OWNERSHIP NAMES, ADDRESSES, AREAS, ETC.

STATE	RIGHT OF WAY ID.	SHEET NO.	TOTAL SHEETS
MONTANA	NH 15-4(108)191	14	14
PROJECT NUMBER 5587-108			
SOUTH HELENA INTERCHANGE (FRONTAGE ROAD)			

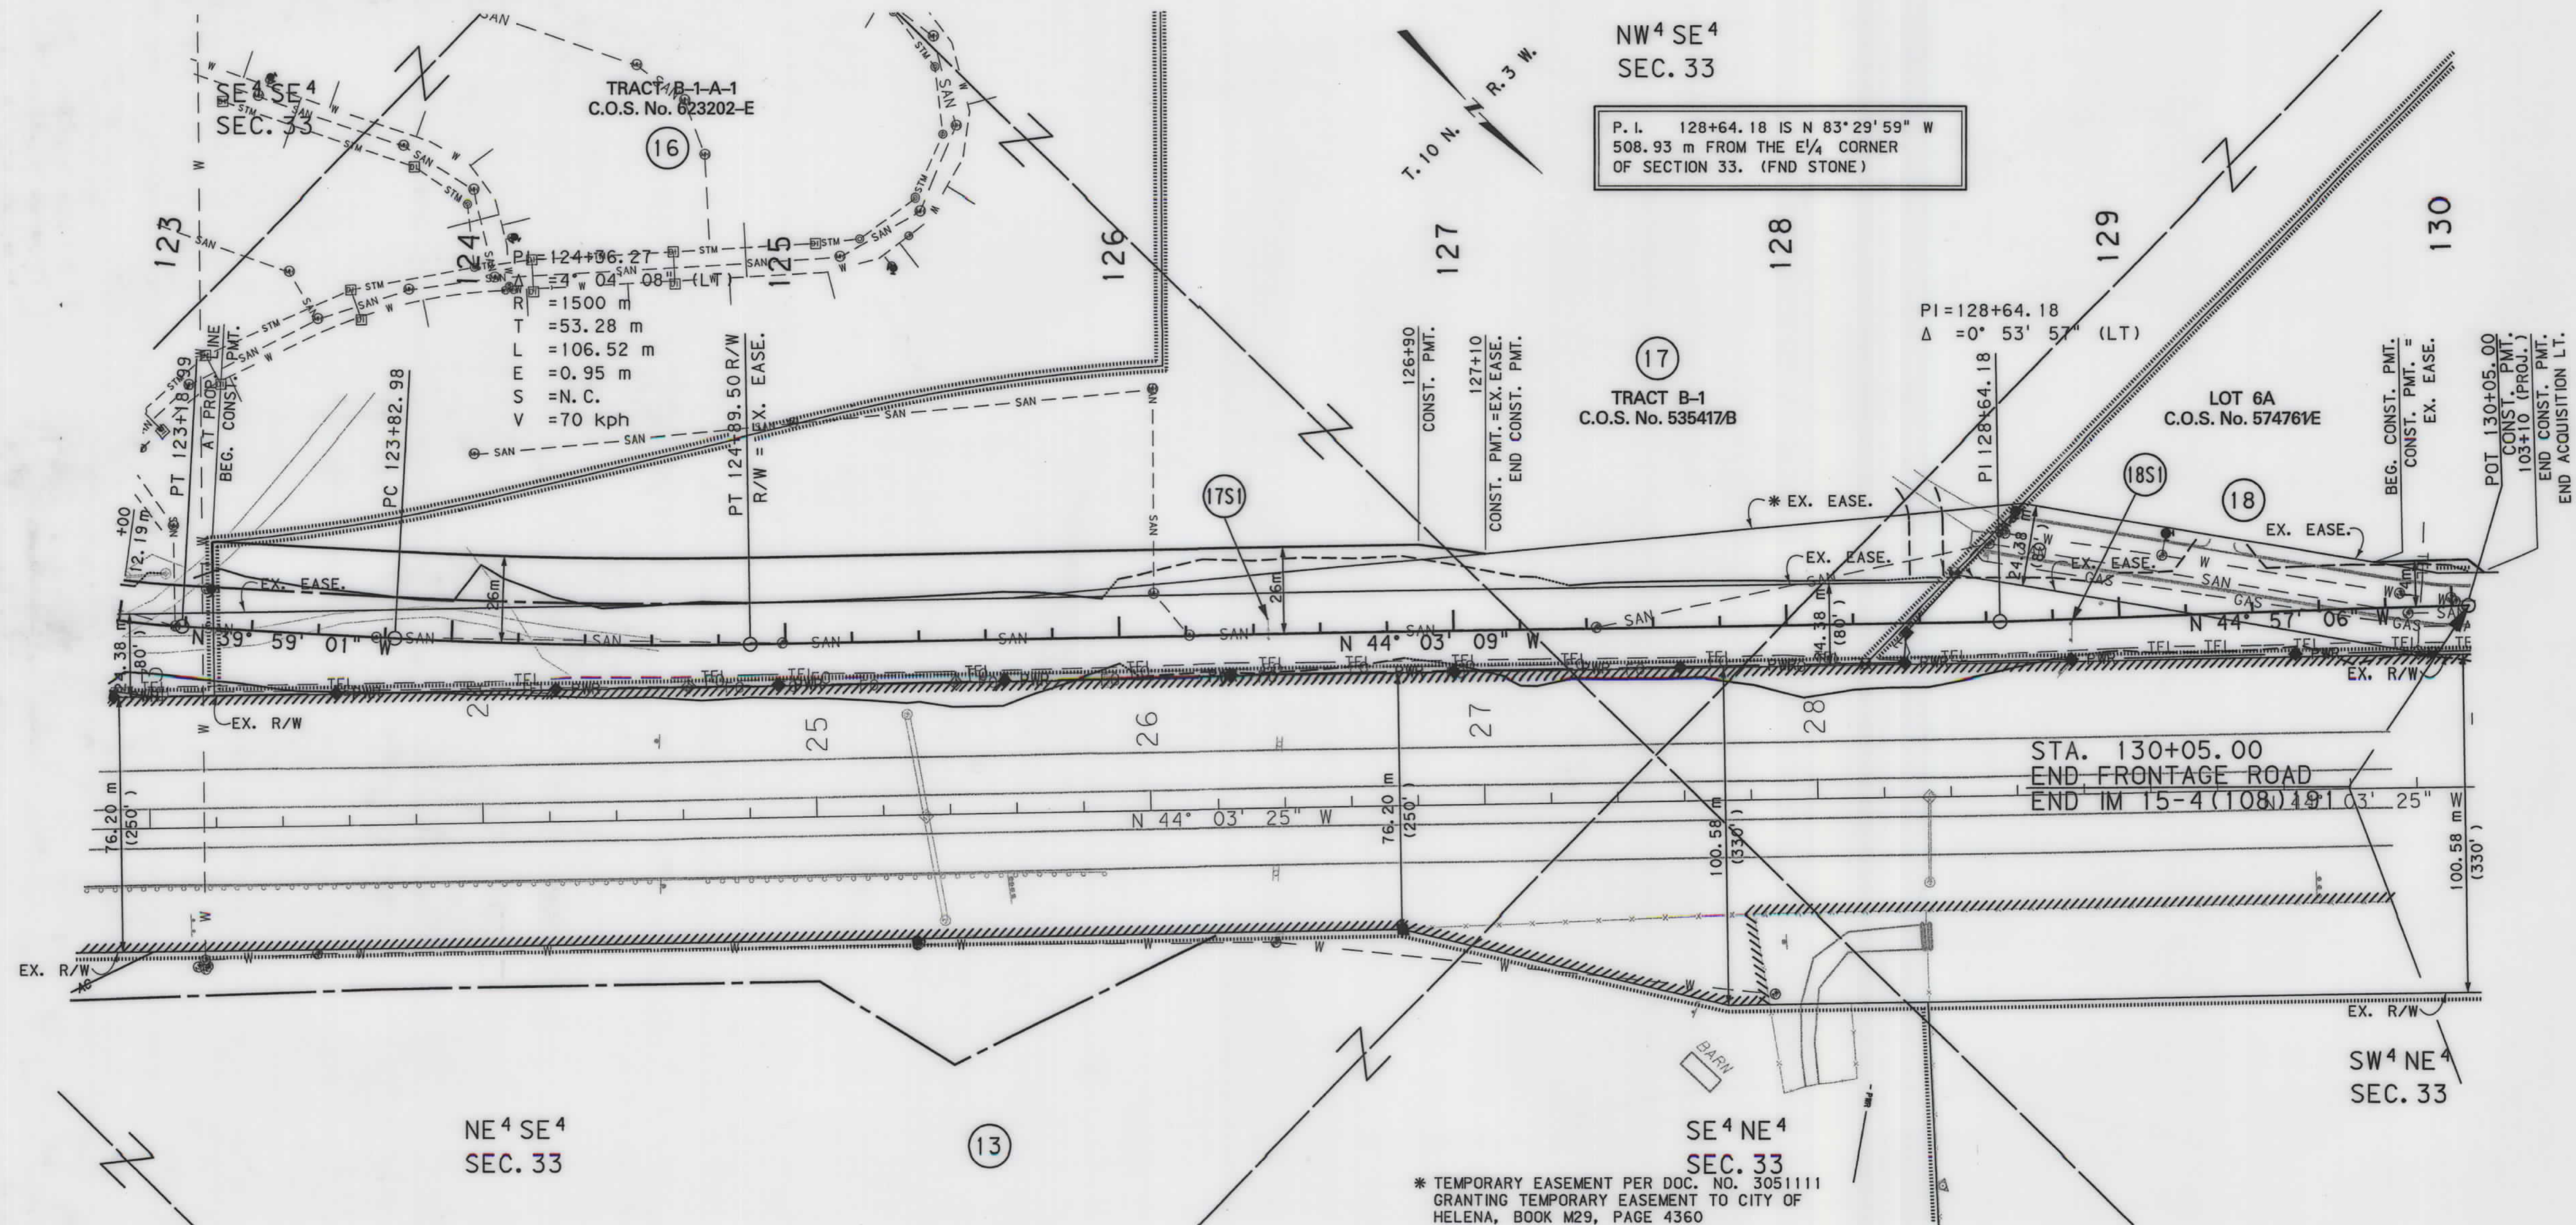

GRID STATE PLANE COORDINATES

THIS IS A STATE PLANE COORDINATE PROJECT. ALL DIMENSIONS, DISTANCES AND AREAS ON THIS PROJECT ARE GRID, EXCEPT FOR THE EXISTING R/W WIDTH DIMENSION, WHICH IS RECORD. THE COMBINATION SCALE FACTOR IS 0.99922579

NOTE: CONTRACTOR MAY WORK OUTSIDE RIGHT OF WAY LIMITS SHOWN ON PARCELS 14, 15, AND 16.

- NOTES:
1. ALL MEASUREMENTS ARE METRIC EXCEPT AS NOTED
 2. THE PROPOSED R/W LINE WHERE A SPIRAL CURVE TRANSITION IS USED IS A CHORD RATHER THAN A CONCENTRIC CURVE.
 3. THE ENGLISH AREAS ARE FOR INFORMATIONAL PURPOSES ONLY.
 4. ALL STATIONS AND OFFSETS FOR R/W BREAKS ARE IN REFERENCE TO THE R/W BASELINE.

BACKSLOPE LIMITS INCLUDE ROUNDING	CUT SECTION
CONSTRUCTION LIMITS: TOE OF CUT	TOE OF FILL
FHWA/DOT APPROVAL 8-18-05	
MAP REVISED 11-17-05 12-12-05	

MONTANA DEPARTMENT OF TRANSPORTATION
RIGHT OF WAY PLAN LEWIS AND CLARK COUNTY
SCALE 1"=1000
0 50M 100M