


PLANS
NOT
TO
SCALE

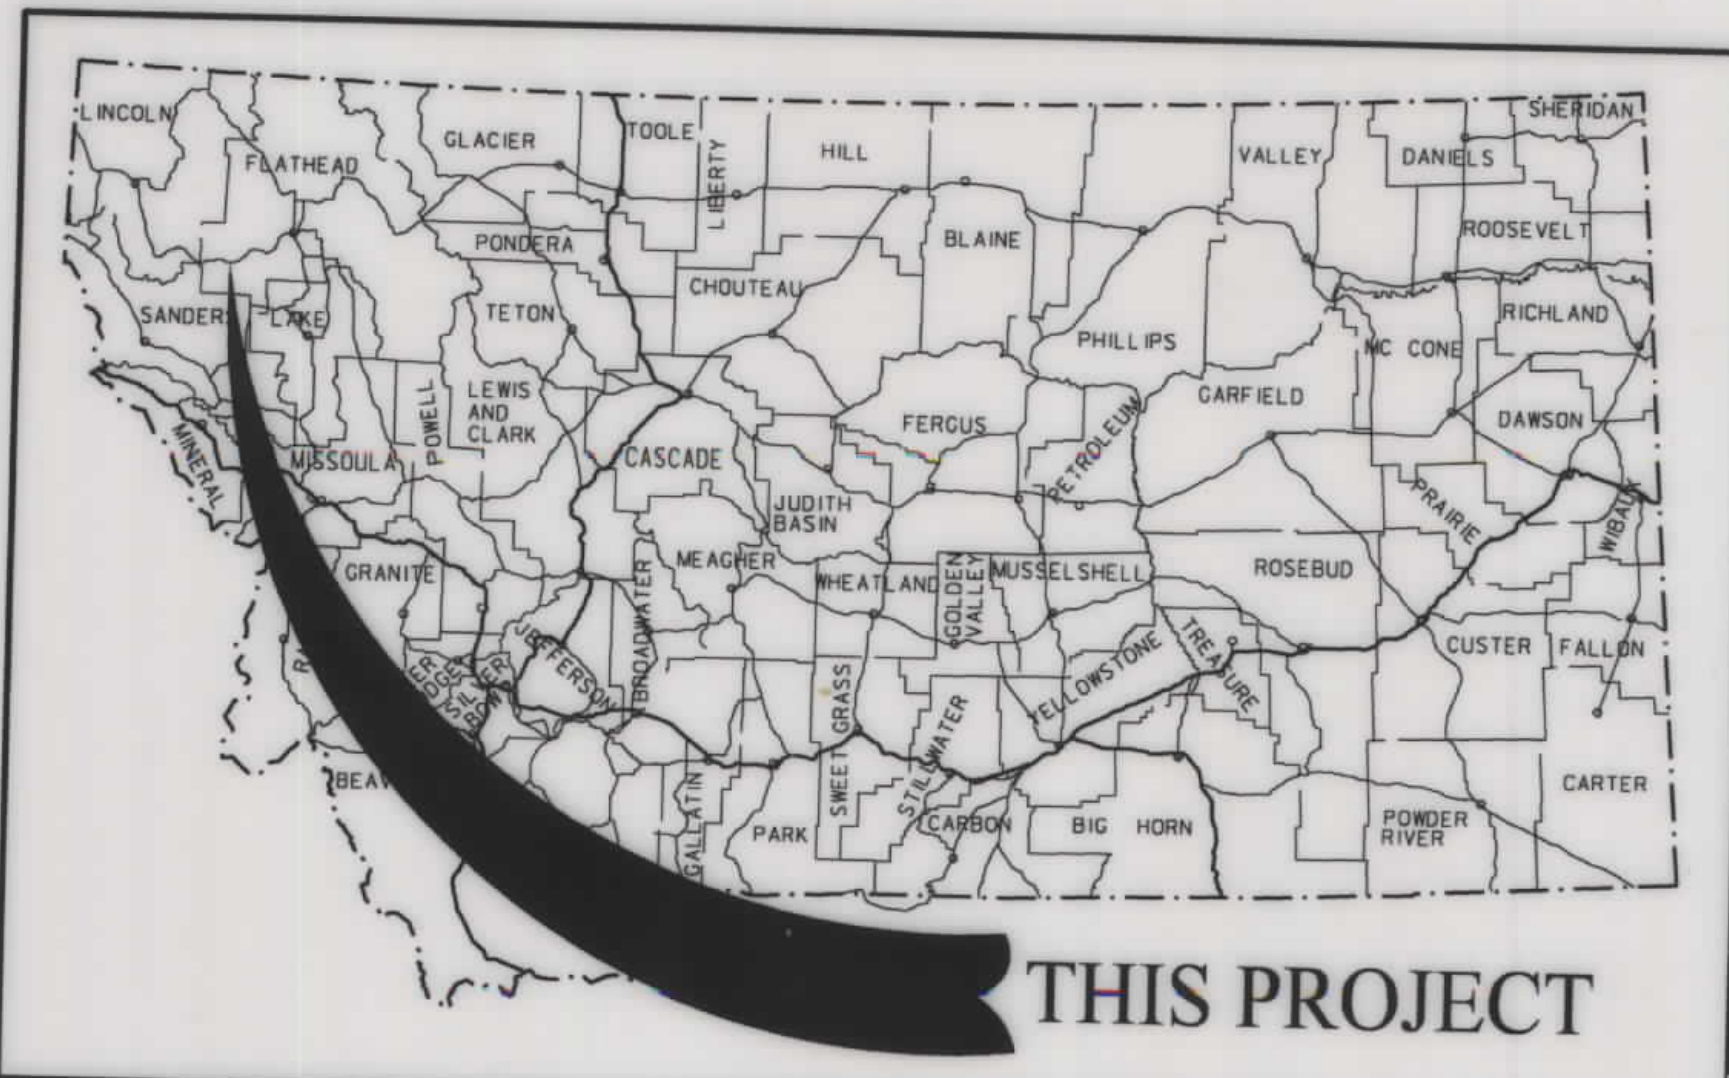

MONTANA DEPARTMENT OF TRANSPORTATION

RIGHT OF WAY PLAN FEDERAL AID PROJECT STPHS 1-2(138)92 2003-SLOPE FLATTEN-W OF MARION

STATE	RIGHT OF WAY	SHEET	TOTAL
MONTANA		NO. 1	SHEETS 2
R/W ID.	STPHS 1-2(138)92		
UNIFORM PROJECT NO.	5853000-138		
2003-SLOPE FLATTEN-W OF MARION			

FLATHEAD COUNTY
LENGTH 0.24 MILES


PLAN LEGEND

- PROPOSED RIGHT OF WAY LINE
- EXISTING RIGHT OF WAY LINE
- RAILROAD RIGHT OF WAY LINE
- RIGHT OF WAY BASELINE
- STK'D CENTERLINE
- SECTION LINE
- OWNERSHIP BOUNDARY
- FULL ACCESS CONTROL
- LIMITED ACCESS CONTROL
- EXISTING ACCESS CONTROL
- PRESENT TRAVELED WAY (P.T.W.)
- FENCE LINE
- EXISTING GUARDRAIL
- PROPOSED GUARDRAIL
- GATE IN FENCE
- CATTLE GUARD: EXIST. - PROPOSED
- SECTION CORNER
- 1/4 SECTION CORNER
- CLOSING CORNER
- MEANDER CORNER
- CENTER OF SECTION
- RIGHT OF WAY MONUMENT
- PROPERTY CORNER PIN
- POWER POLE IN PLACE
- TELEPHONE POLE IN PLACE
- TELEGRAPH POLE IN PLACE
- LIGHT POLE
- PROPOSED CULVERT
- EXISTING CULVERT
- OUTLET DITCH
- INLET DITCH
- EXISTING DITCH
- CHANNEL CHANGES
- DITCH BLOCK
- RIPRAP
- BRIDGES
- RAILROADS
- PARCEL NUMBERS
- APPROACH: EXIST. - PROPOSED



ASSOCIATED PROJECTS
STPHS 1-2(138)92 P.E.
HSIP 1-2(139)92 C.N.

RELATED PROJECTS
FAP 58-G
SFCN 1-2(97)91

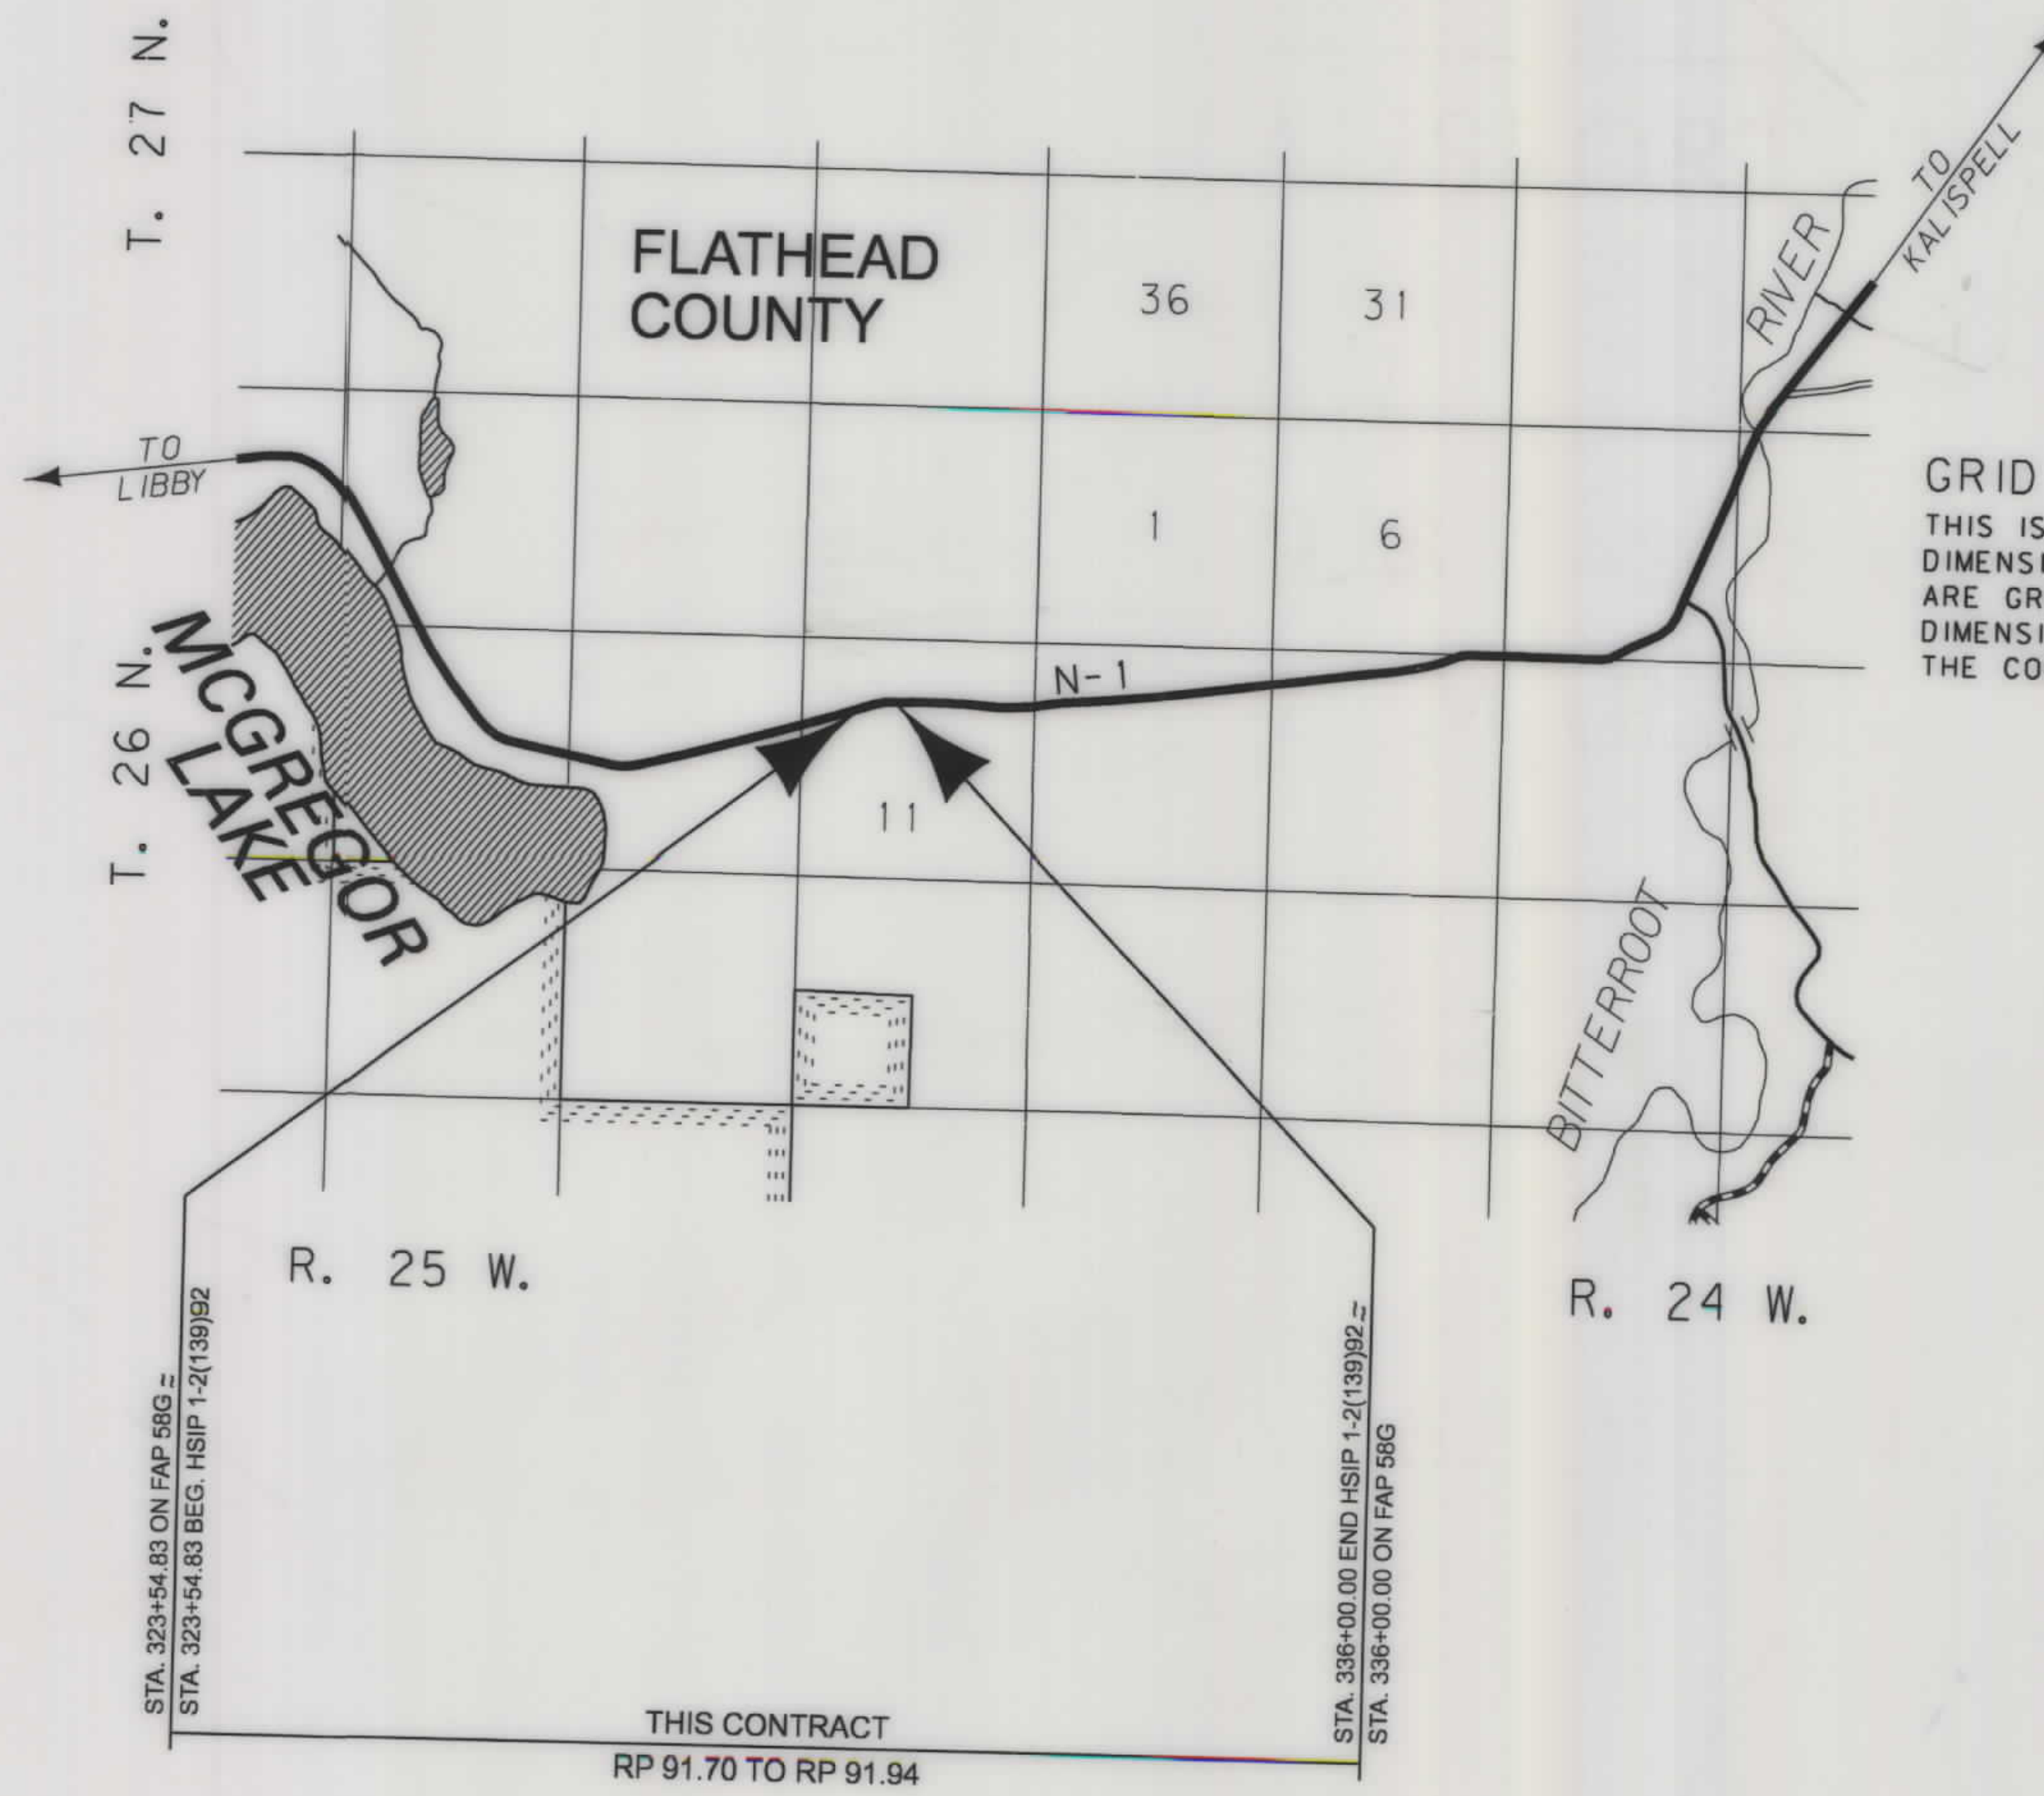

SEE SHEET NO. 2 FOR OWNERSHIP NAMES, ADDRESSES, AREAS, ETC.

FOR EXISTING R/W RETRACEMENT, SEE CERTIFICATE OF SURVEY NO. 17586

GRID STATE PLANE COORDINATES
THIS IS A STATE PLANE COORDINATE PROJECT. ALL DIMENSIONS, DISTANCES AND AREAS ON THIS PROJECT ARE GRID, EXCEPT FOR THE EXISTING R/W WIDTH DIMENSION, WHICH IS RECORD.
THE COMBINATION SCALE FACTOR IS 0.99936535

CONSTRUCTION LIMITS	MAP REVISED
CUT SECTION	
TRANSITION	
TOE OF FILL	
BACKSLOPE LIMITS INCLUDE ROUNDING	MDT APPROVAL
	9-25-08


OWNERSHIP										
PARCEL	NAME	ADDRESS	TOTAL AREA	GROSS R/W AREA	EX. EASE. AREA	NET AREA	REMAINDER		CONST. PMT. AREA	EASEMENT AREA
							LEFT	RIGHT		
1	MARVIN BURNS	11325 U.S. HWY 2 W, MARION, MT 59925	23.00 AC							
2	U.S.A. - U.S. FISH & WILDLIFE SERVICE	134 UNION BLVD., LAKEWOOD, CO 80228							0.01 AC	
3	WHIM PROPERTIES, LLC	233 SHELTER VALLEY DR., KALISPELL, MT 59901	40.49 AC							
4	WHIM PROPERTIES, LLC	233 SHELTER VALLEY DR., KALISPELL, MT 59901							0.12 AC	
3-4	COMBINATION PARCEL									
5	MICHAEL A. & CAROLYN M. FELDMANN	11175 U.S. HWY 2 W, MARION, MT 59925							0.12 AC	

STATE	RIGHT OF WAY	SHEET NO.	TOTAL SHEETS
MONTANA		2	2
R/W ID.	STPHS 1-2(138)92		
UNIFORM PROJECT NO.	5853000-138		

2003-SLOPE FLATTEN-W OF MARION

RIGHT-OF-WAY COORDINATE ASCII FILES

R/W BREAK COORDS: NONE
R/W BASELINE COORDS: 5853000BAS001.TXT
ALL FILES ARE LOCATED ON THE CADD SERVER
IN THE RO DIRECTORY, UNDER PROJECT: 5853000

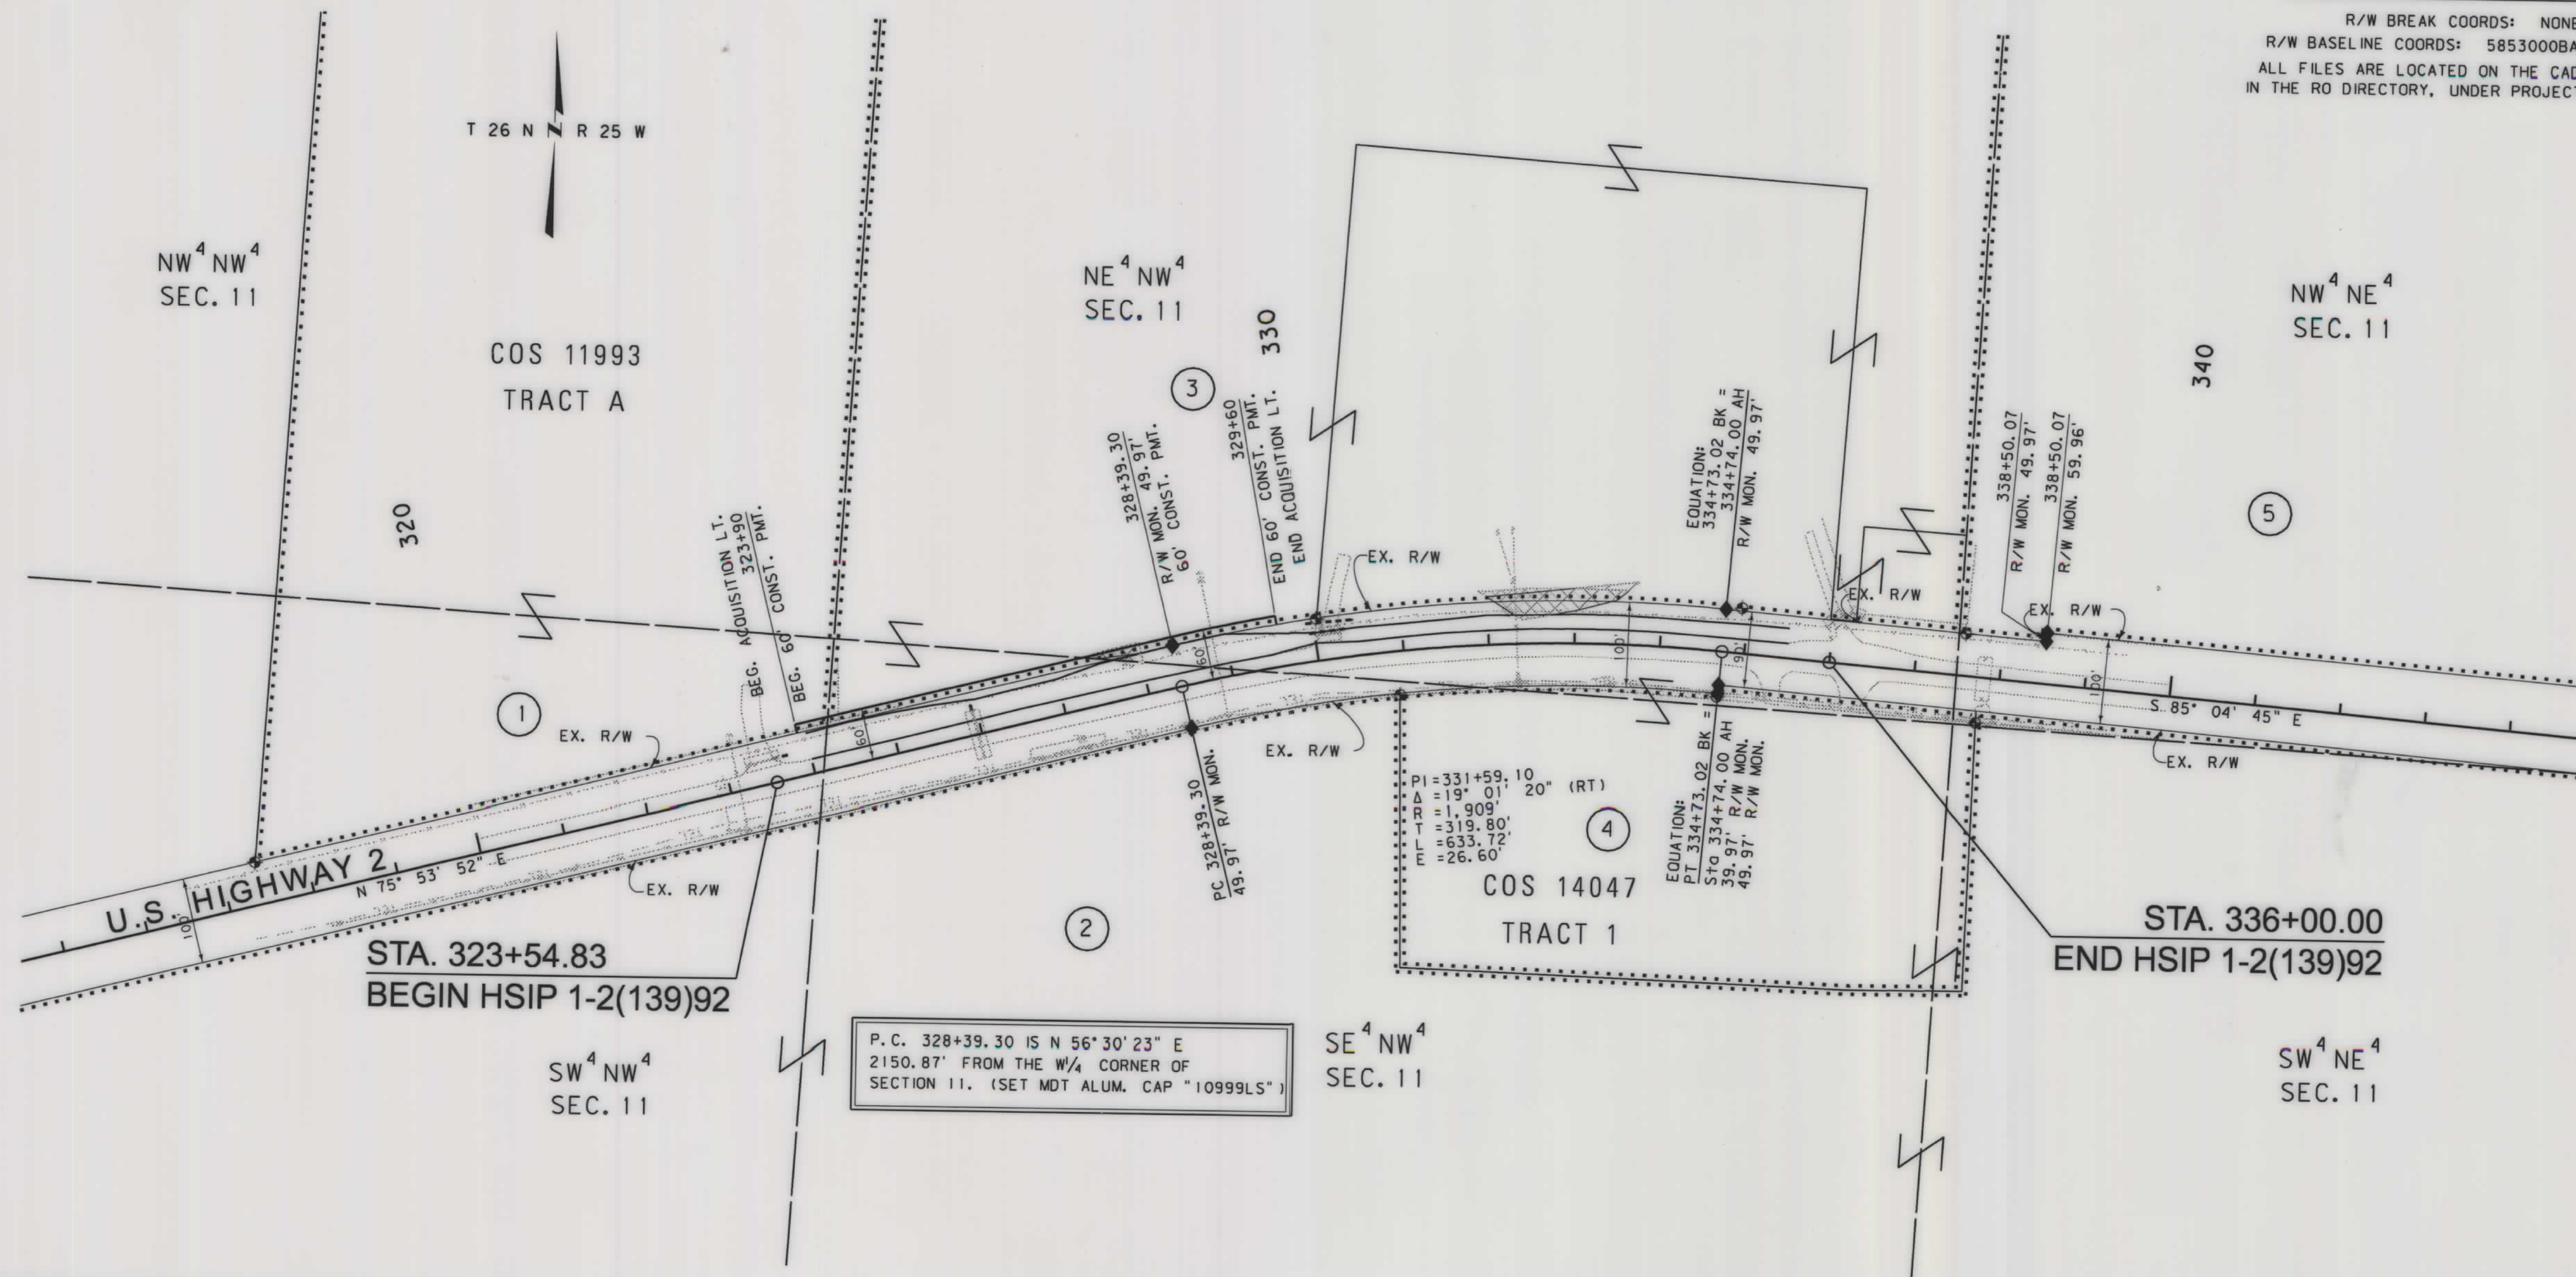

CONSTRUCTION LIMITS		MAP REVISED 1-26-09	
CUT SECTION	TOP OF CUT		
TRANSITION			
TOE OF FILL			
BACKSLOPE LIMITS INCLUDE ROUNDING			
MONTANA DEPARTMENT OF TRANSPORTATION		MDT APPROVAL 9-25-08	
1/28/2009		c:\dgn\5853000\roplan001.dgn	
11:10:01 AM		CPS - U2112	

- NOTES:
1. THE PROPOSED R/W LINE WHERE A SPIRAL CURVE TRANSITION IS USED IS A CHORD RATHER THAN A CONCENTRIC CURVE.
 2. ALL STATIONS AND OFFSETS FOR R/W BREAKS ARE IN REFERENCE TO THE R/W BASELINE.

FOR EXISTING R/W RETRACEMENT, SEE CERTIFICATE OF SURVEY NO. 17586

GRID STATE PLANE COORDINATES
THIS IS A STATE PLANE COORDINATE PROJECT. ALL DIMENSIONS, DISTANCES AND AREAS ON THIS PROJECT ARE GRID, EXCEPT FOR THE EXISTING R/W WIDTH DIMENSION, WHICH IS RECORD.
THE COMBINATION SCALE FACTOR IS 0.99936535

MONTANA DEPARTMENT OF TRANSPORTATION
RIGHT OF WAY PLAN
FLATHEAD COUNTY
SCALE 1"=100'