


PLANS

NOT

TO

SCALE

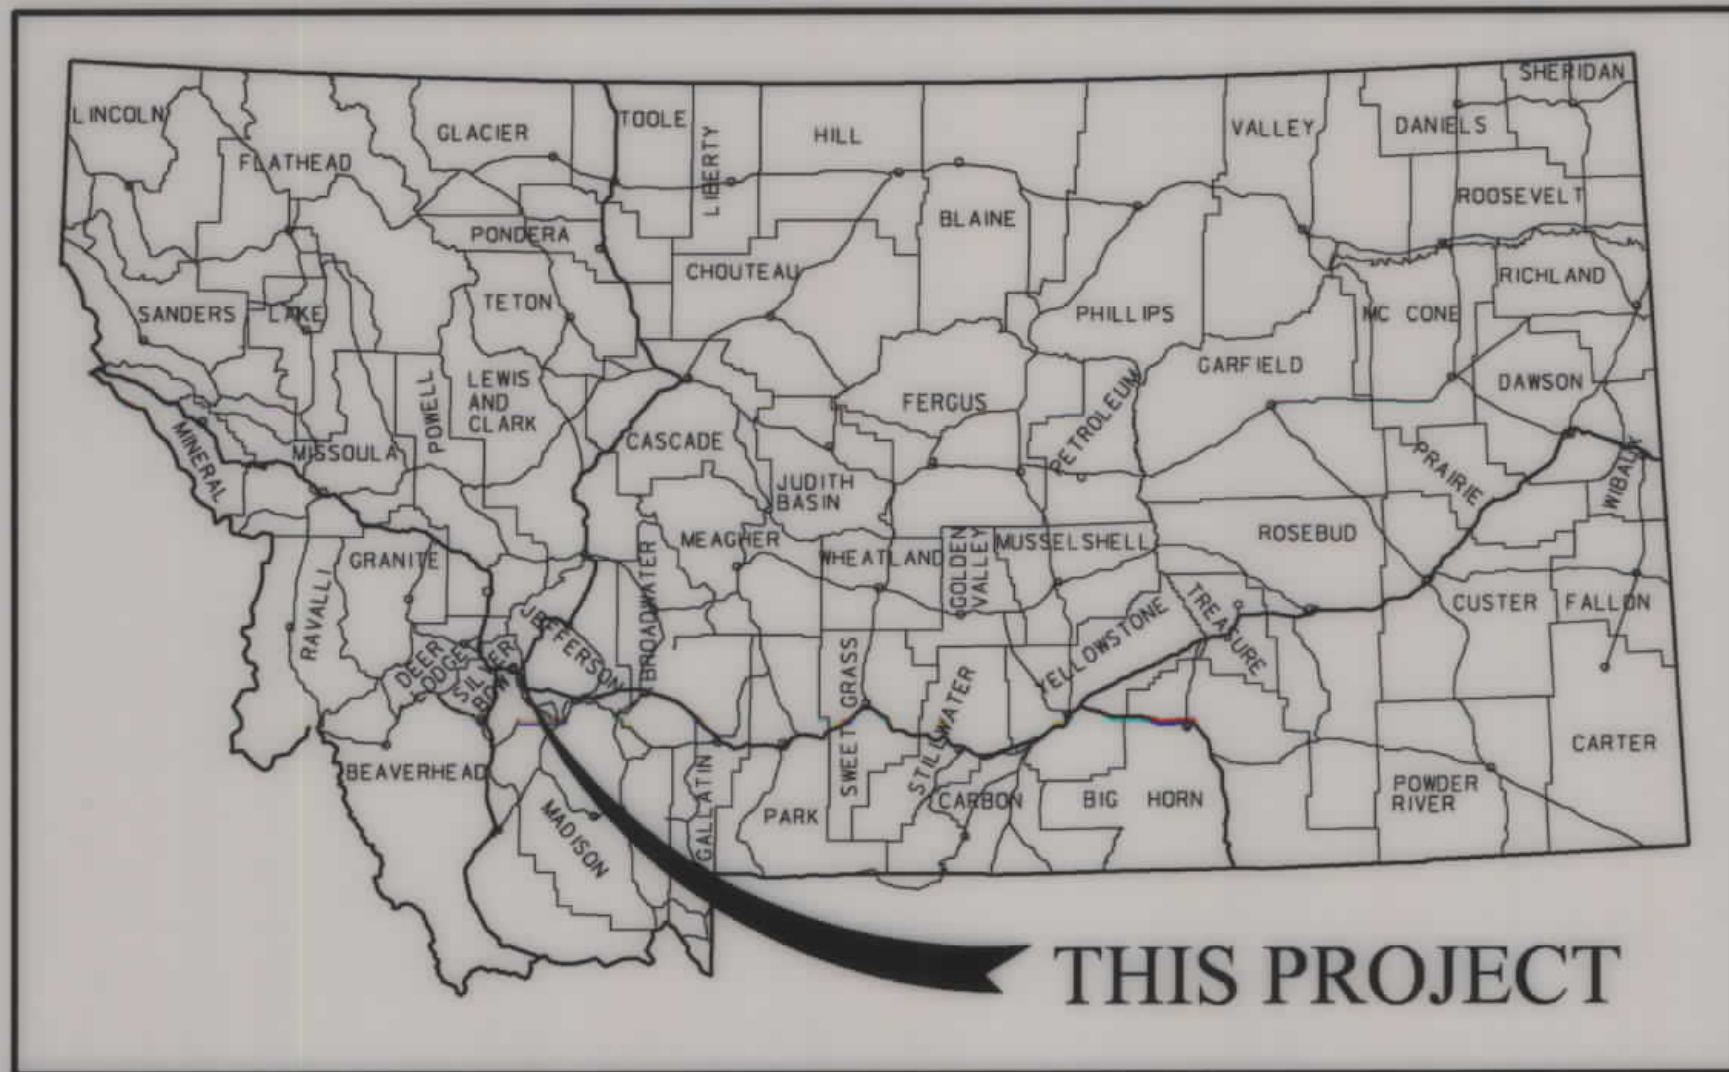

MONTANA DEPARTMENT OF TRANSPORTATION

RIGHT OF WAY PLAN

FEDERAL AID PROJECT UPP 1806(9)

FRONT ST-MONTANA TO UTAH

SILVER BOW COUNTY

LENGTH NA MILES

STATE	RIGHT OF WAY	SHEET NO.	TOTAL SHEETS
MONTANA		1	6
R/W ID.		UPP 1806(9)	
UNIFORM PROJECT NO.		6262-009	


FRONT ST-MONTANA TO UTAH

SEE SHEET NO. 2 & 3 FOR OWNERSHIP NAMES, ADDRESSES, AREAS, ETC.


GRID STATE PLANE COORDINATES
THIS IS A STATE PLANE COORDINATE PROJECT. ALL DIMENSIONS, DISTANCES AND AREAS ON THIS PROJECT ARE GRID, EXCEPT FOR THE EXISTING R/W WIDTH DIMENSION, WHICH IS RECORD.
THE COMBINATION SCALE FACTOR IS 0.99928676

PLAN LEGEND

- PROPOSED RIGHT OF WAY LINE
- EXISTING RIGHT OF WAY LINE
- RAILROAD RIGHT OF WAY LINE
- RIGHT OF WAY BASELINE
- STK'D CENTERLINE
- SECTION LINE
- OWNERSHIP BOUNDARY
- FULL ACCESS CONTROL
- LIMITED ACCESS CONTROL
- EXISTING ACCESS CONTROL
- PRESENT TRAVELED WAY (P.T.W.)
- FENCE LINE
- EXISTING GUARDRAIL
- PROPOSED GUARDRAIL
- GATE IN FENCE
- CATTLE GUARD: EXIST. - PROPOSED
- SECTION CORNER
- 1/4 SECTION CORNER
- CLOSING CORNER
- MEANDER CORNER
- CENTER OF SECTION
- RIGHT OF WAY MONUMENT
- PROPERTY CORNER PIN
- POWER POLE IN PLACE
- TELEPHONE POLE IN PLACE
- TELEGRAPH POLE IN PLACE
- LIGHT POLE
- PROPOSED CULVERT
- EXISTING CULVERT
- OUTLET DITCH
- INLET DITCH
- EXISTING DITCH
- CHANNEL CHANGES
- DITCH BLOCK
- RIPRAP
- BRIDGES
- RAILROADS
- PARCEL NUMBERS
- APPROACH: EXIST.-PROPOSED

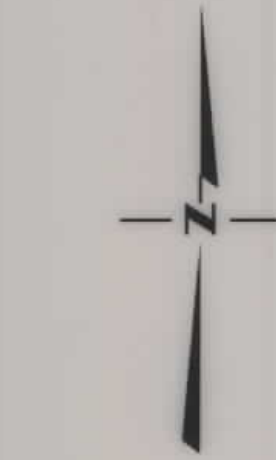

ASSOCIATED PROJECTS
UPP 1806(7) PE
RELATED PROJECTS

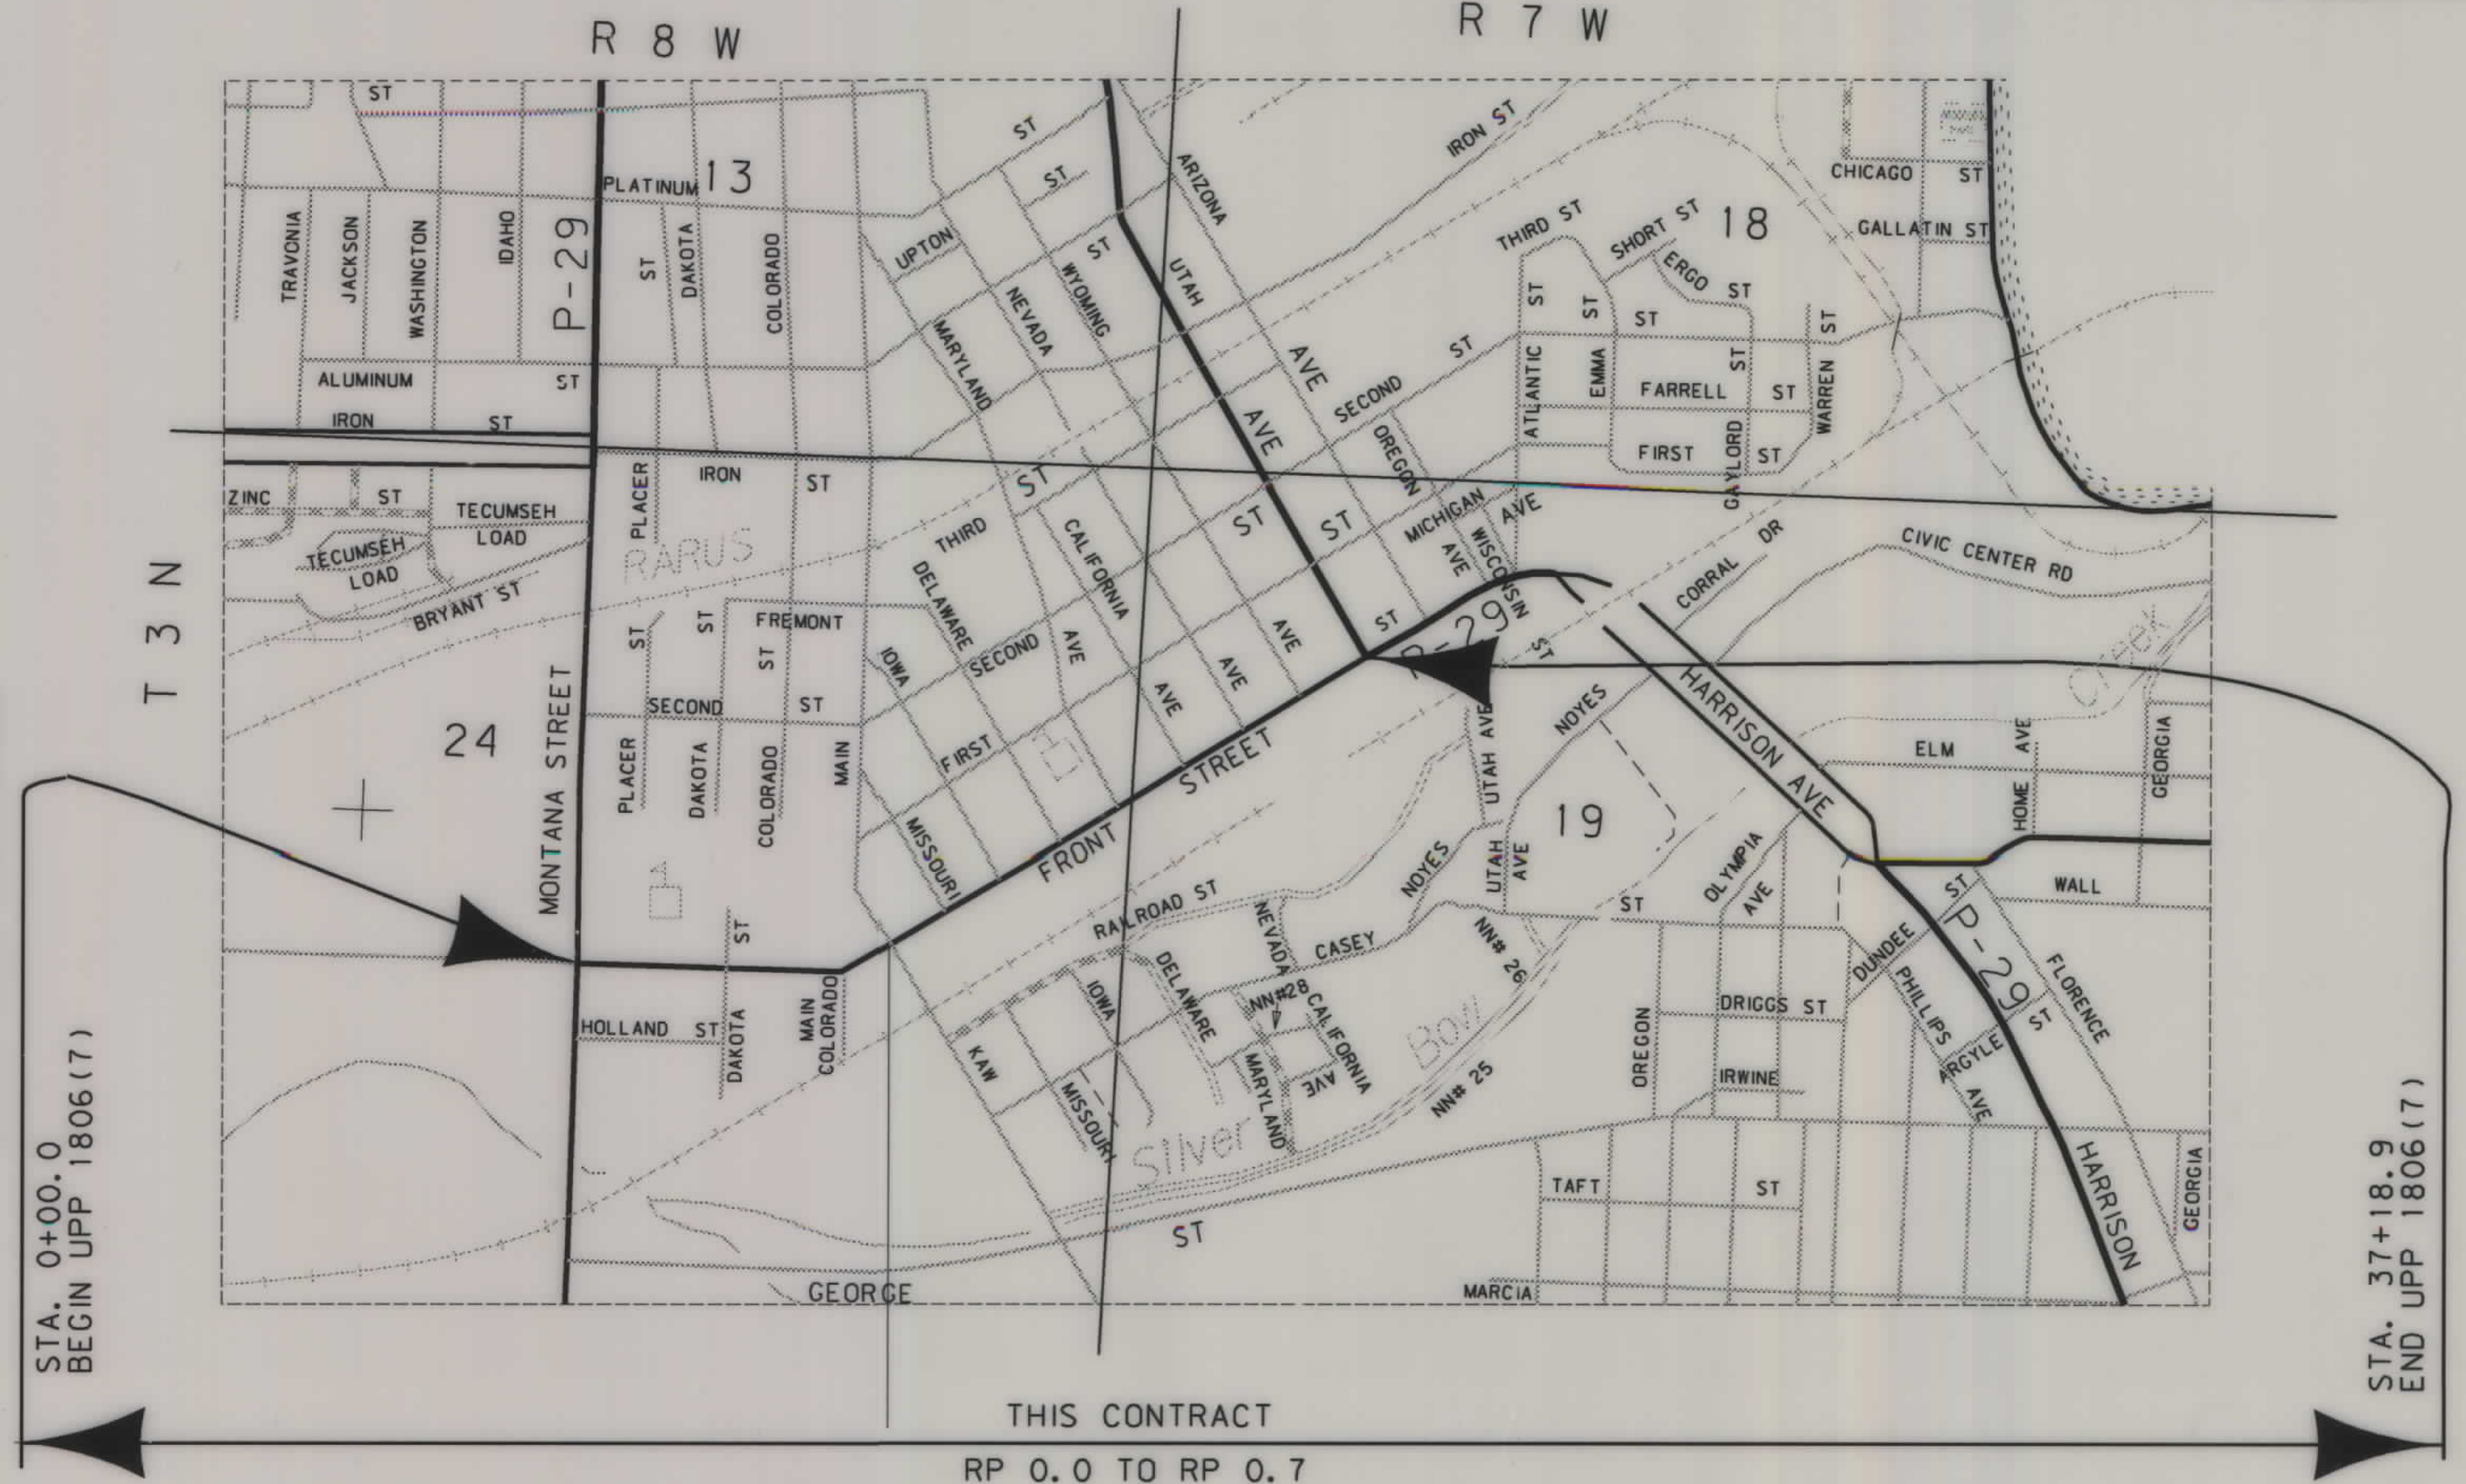

CONSTRUCTION LIMITS	MAP REVISED
CUT SECTION	
TRANSITION	
TOE OF FILL	
BACKSLOPE LIMITS	FHWA/MDT APPROVAL
INCLUDE ROUNDING	5-28-08

OWNERSHIP

PARCEL	NAME	ADDRESS	TOTAL AREA	GROSS R/W AREA	EX. EASE. AREA	NET AREA	REMAINDER		CONST. PMT. AREA	EASEMENT AREA	SHEET NO.
							LEFT	RIGHT			
1	BRESNAN COMMUNICATIONS, LLC	1 MANHATTANVILLE RD. PURCHASE, NY 10577-210010577-2100							303 SF		4
2	MPS HOLDINGS, LLC	100 E FRONT ST. BUTTE, MT 59701-5202	FOR OWNER	NOTIFICATION	ONLY						4
3	TISHEENA HAWKE	221 E FRONT ST. BUTTE, MT 59701-5203	FOR OWNER	NOTIFICATION	ONLY						4
4	MARY L. BOGGESS	223 E FRONT ST. BUTTE, MT 59701-5203	FOR OWNER	NOTIFICATION	ONLY						4
5	STEVEN J. ASSMUS & MARY ASSMUS	227 E FRONT ST. BUTTE, MT 59701-5203							153 SF		4
6	PLS ENTERPRISES, LLC	115 MOON LN. BUTTE, MT 59701-3975	FOR OWNER	NOTIFICATION	ONLY						4
7	MPS HOLDINGS, LLC	100 E FRONT ST. BUTTE, MT 59701-5202	FOR OWNER	NOTIFICATION	ONLY						4
8	DENNIS V. REED	313 E FRONT ST. BUTTE, MT 59701-5205	FOR OWNER	NOTIFICATION	ONLY						4
9	ALVINA LEPPALA	317 E FRONT ST. BUTTE, MT 59701-5205	FOR OWNER	NOTIFICATION	ONLY						4
10	FRANCIS J. & BETTIE S. MORAN	1133 DELAWARE ST. BUTTE, MT 59701							155 SF		4
11	BISHOP PROPERTIES, LLC	207 MYSTIC LN. BUTTE, MT 59701-7150	FOR OWNER	NOTIFICATION	ONLY						4, 5
12	ROBERT E BOCK & CATHY A. BOCK	401 E FRONT ST. BUTTE, MT 59701-5207							185 SF		4, 5
13	WILLIAM T. FISHER & DOLORES E. FISHER	1912 S FRANKLIN ST. BUTTE, MT 59701	FOR OWNER	NOTIFICATION	ONLY						5
14	WALLACE E. MARONEY & ELLEN F. MARONEY	2717 OTTAWA ST. BUTTE, MT 59701-6211							157 SF		5
15	EXECUTIVE VILLAGE, LLC NPI: EDWARD B. KILLGORE	511A E FRONT ST. BUTTE, MT 59701-5209	FOR OWNER	NOTIFICATION	ONLY						5
16	EXECUTIVE VILLAGE, LLC NPI: EDWARD B. KILLGORE	511A E FRONT ST. BUTTE, MT 59701-5209	FOR OWNER	NOTIFICATION	ONLY						5
17	DAVID JOSEPH SULLIVAN	1420 PORPHYRY ST. BUTTE, MT 59701	FOR OWNER	NOTIFICATION	ONLY						5
18	JAMES K. KEANE & DOLORES KEANE	2131 WALL ST. BUTTE, MT 59701-5527	FOR OWNER	NOTIFICATION	ONLY						5
19	JAMES K. KEANE	2131 WALL ST. BUTTE, MT 59701-5527							143 SF		5, 6
20	EDWARD GEORGE LISAC NPI: JERRY N. HAINES NPI: PATRICK F. GORDON	3900 SADDLE ROCK RD. BUTTE, MT 59701 601 E FRONT ST. BUTTE, MT 59701-5211	FOR OWNER	NOTIFICATION	ONLY						5, 6
21	JAMES K. KEANE & DOLORES KEANE	2131 WALL ST. BUTTE, MT 59701-5527	FOR OWNER	NOTIFICATION	ONLY						5, 6
22	TOWN TALK BAKERY	611 E FRONT ST. BUTTE, MT 59701-5211	FOR OWNER	NOTIFICATION	ONLY						5, 6
23	KEVIN P. KEANE & CARRIE E. KEANE	3010 NETTIE ST. BUTTE, MT 59701-6528	FOR OWNER	NOTIFICATION	ONLY						6
24	GARY L. LEAN & DALA K. LEAN	2009 THOMAS AVE. BUTTE, MT 59701-6228	FOR OWNER	NOTIFICATION	ONLY						6
25	LEUPRECHT PROPERTY MANAGEMENT	700 E FRONT ST. BUTTE, MT 59701-2926	FOR OWNER	NOTIFICATION	ONLY						6
26	T. LEE GUIDONI & JOHN C. GUIDONI	701 E FRONT ST. BUTTE, MT 59701-2925							142 SF		6
27	TED ELLIOT & LINDA ELLIOT DBA T&L BUILDING ACCOUNT	712 E FRONT ST. BUTTE, MT 59701-2926	FOR OWNER	NOTIFICATION	ONLY						6

STATE	RIGHT OF WAY	SHEET NO.	TOTAL SHEETS
MONTANA		2	6
R/W ID.	UPP 1806 (9)		
UNIFORM PROJECT NO.	6262-009		

FRONT STREET-MONTANA TO UTAH

CONSTRUCTION LIMITS	MAP REVISED 1-26-09 1-30-09
CUT SECTION	
TRANSITION	
TOE OF FILL	
BACKSLOPE LIMITS INCLUDE ROUNDING	FHWA/MDT APPROVAL 5-28-08
3	MONTANA DEPARTMENT OF TRANSPORTATION
2	2/2/2009
	1:51:37 PM CPS-U0250

NOTES:

1. THE PROPOSED R/W LINE WHERE A SPIRAL CURVE TRANSITION IS USED IS A CHORD RATHER THAN A CONCENTRIC CURVE.
2. ALL STATIONS AND OFFSETS FOR R/W BREAKS ARE IN REFERENCE TO THE R/W BASELINE.

GRID STATE PLANE COORDINATES

THIS IS A STATE PLANE COORDINATE PROJECT. ALL DIMENSIONS, DISTANCES AND AREAS ON THIS PROJECT ARE GRID, EXCEPT FOR THE EXISTING R/W WIDTH DIMENSION, WHICH IS RECORD. THE COMBINATION SCALE FACTOR IS 0.99928676

MONTANA DEPARTMENT OF TRANSPORTATION
RIGHT OF WAY PLAN
SILVER BOW COUNTY

OWNERSHIP

PARCEL	NAME	ADDRESS	TOTAL AREA	GROSS R/W AREA	EX. EASE. AREA	NET AREA	REMAINDER		CONST. PMT. AREA	EASEMENT AREA	SHEET NO.
							LEFT	RIGHT			
28	KEVIN HUFF	1013 S DAKOTA ST. BUTTE, MT 59701	FOR OWNER	NOTIFICATION	ONLY						6
29	LAWRENCE & KATHLEEN WAITUKAITIS NPI: CERTIFIED COSMETIC PLASTIC RECONSTRUCTIVE HAND & NERVE SURGEONS	PO BOX 3988 BUTTE, MT 59701-3988	FOR OWNER	NOTIFICATION	ONLY						6
30	BURLINGTON NORTHERN SANTA FE RAILROAD DEPOT ENTERPRISES LLC	19 CEDAR LAKE DR. BUTTE, MT 59701	FOR OWNER	NOTIFICATION	ONLY						6

STATE	RIGHT OF WAY	SHEET NO.	TOTAL SHEETS
MONTANA		3	6
R/W ID.	UPP 1806(9)		
UNIFORM PROJECT NO.	6262-009		

FRONT ST-MONTANA TO UTAH

GRID STATE PLANE COORDINATES
THIS IS A STATE PLANE COORDINATE PROJECT. ALL DIMENSIONS, DISTANCES AND AREAS ON THIS PROJECT ARE GRID, EXCEPT FOR THE EXISTING R/W WIDTH DIMENSION, WHICH IS RECORD.
THE COMBINATION SCALE FACTOR IS 0.99928676

CONSTRUCTION LIMITS TOP OF CUT - CUT SECTION TRANSITION TOE OF FILL BACKSLOPE LIMITS INCLUDE ROUNDING	MAP REVISED FHWA/MDT APPROVAL 5/28/08	MONTANA DEPARTMENT OF TRANSPORTATION <small>1 serving you with pride</small>	c:\dgn\1826200\roown001.dgn 6/13/2008 6:53:33 AM CPS - U0250
NOTES: 1. THE PROPOSED R/W LINE WHERE A SPIRAL CURVE TRANSITION IS USED IS A CHORD RATHER THAN A CONCENTRIC CURVE. 2. ALL STATIONS AND OFFSETS FOR R/W BREAKS ARE IN REFERENCE TO THE R/W BASELINE.			

MONTANA DEPARTMENT OF TRANSPORTATION
 RIGHT OF WAY PLAN
 SILVER BOW COUNTY



STATE	RIGHT OF WAY	SHEET NO.	TOTAL SHEETS
MONTANA		4	6
R/W ID.		UPP 1806(9)	
UNIFORM PROJECT NO.		6262-009	

FRONT ST-MONTANA TO UTAH

SEE SHEET NO. 2 FOR OWNERSHIP NAMES, ADDRESSES, AREAS, ETC.

CLARK'S ADDITION
TO THE CITY OF
BUTTE

20

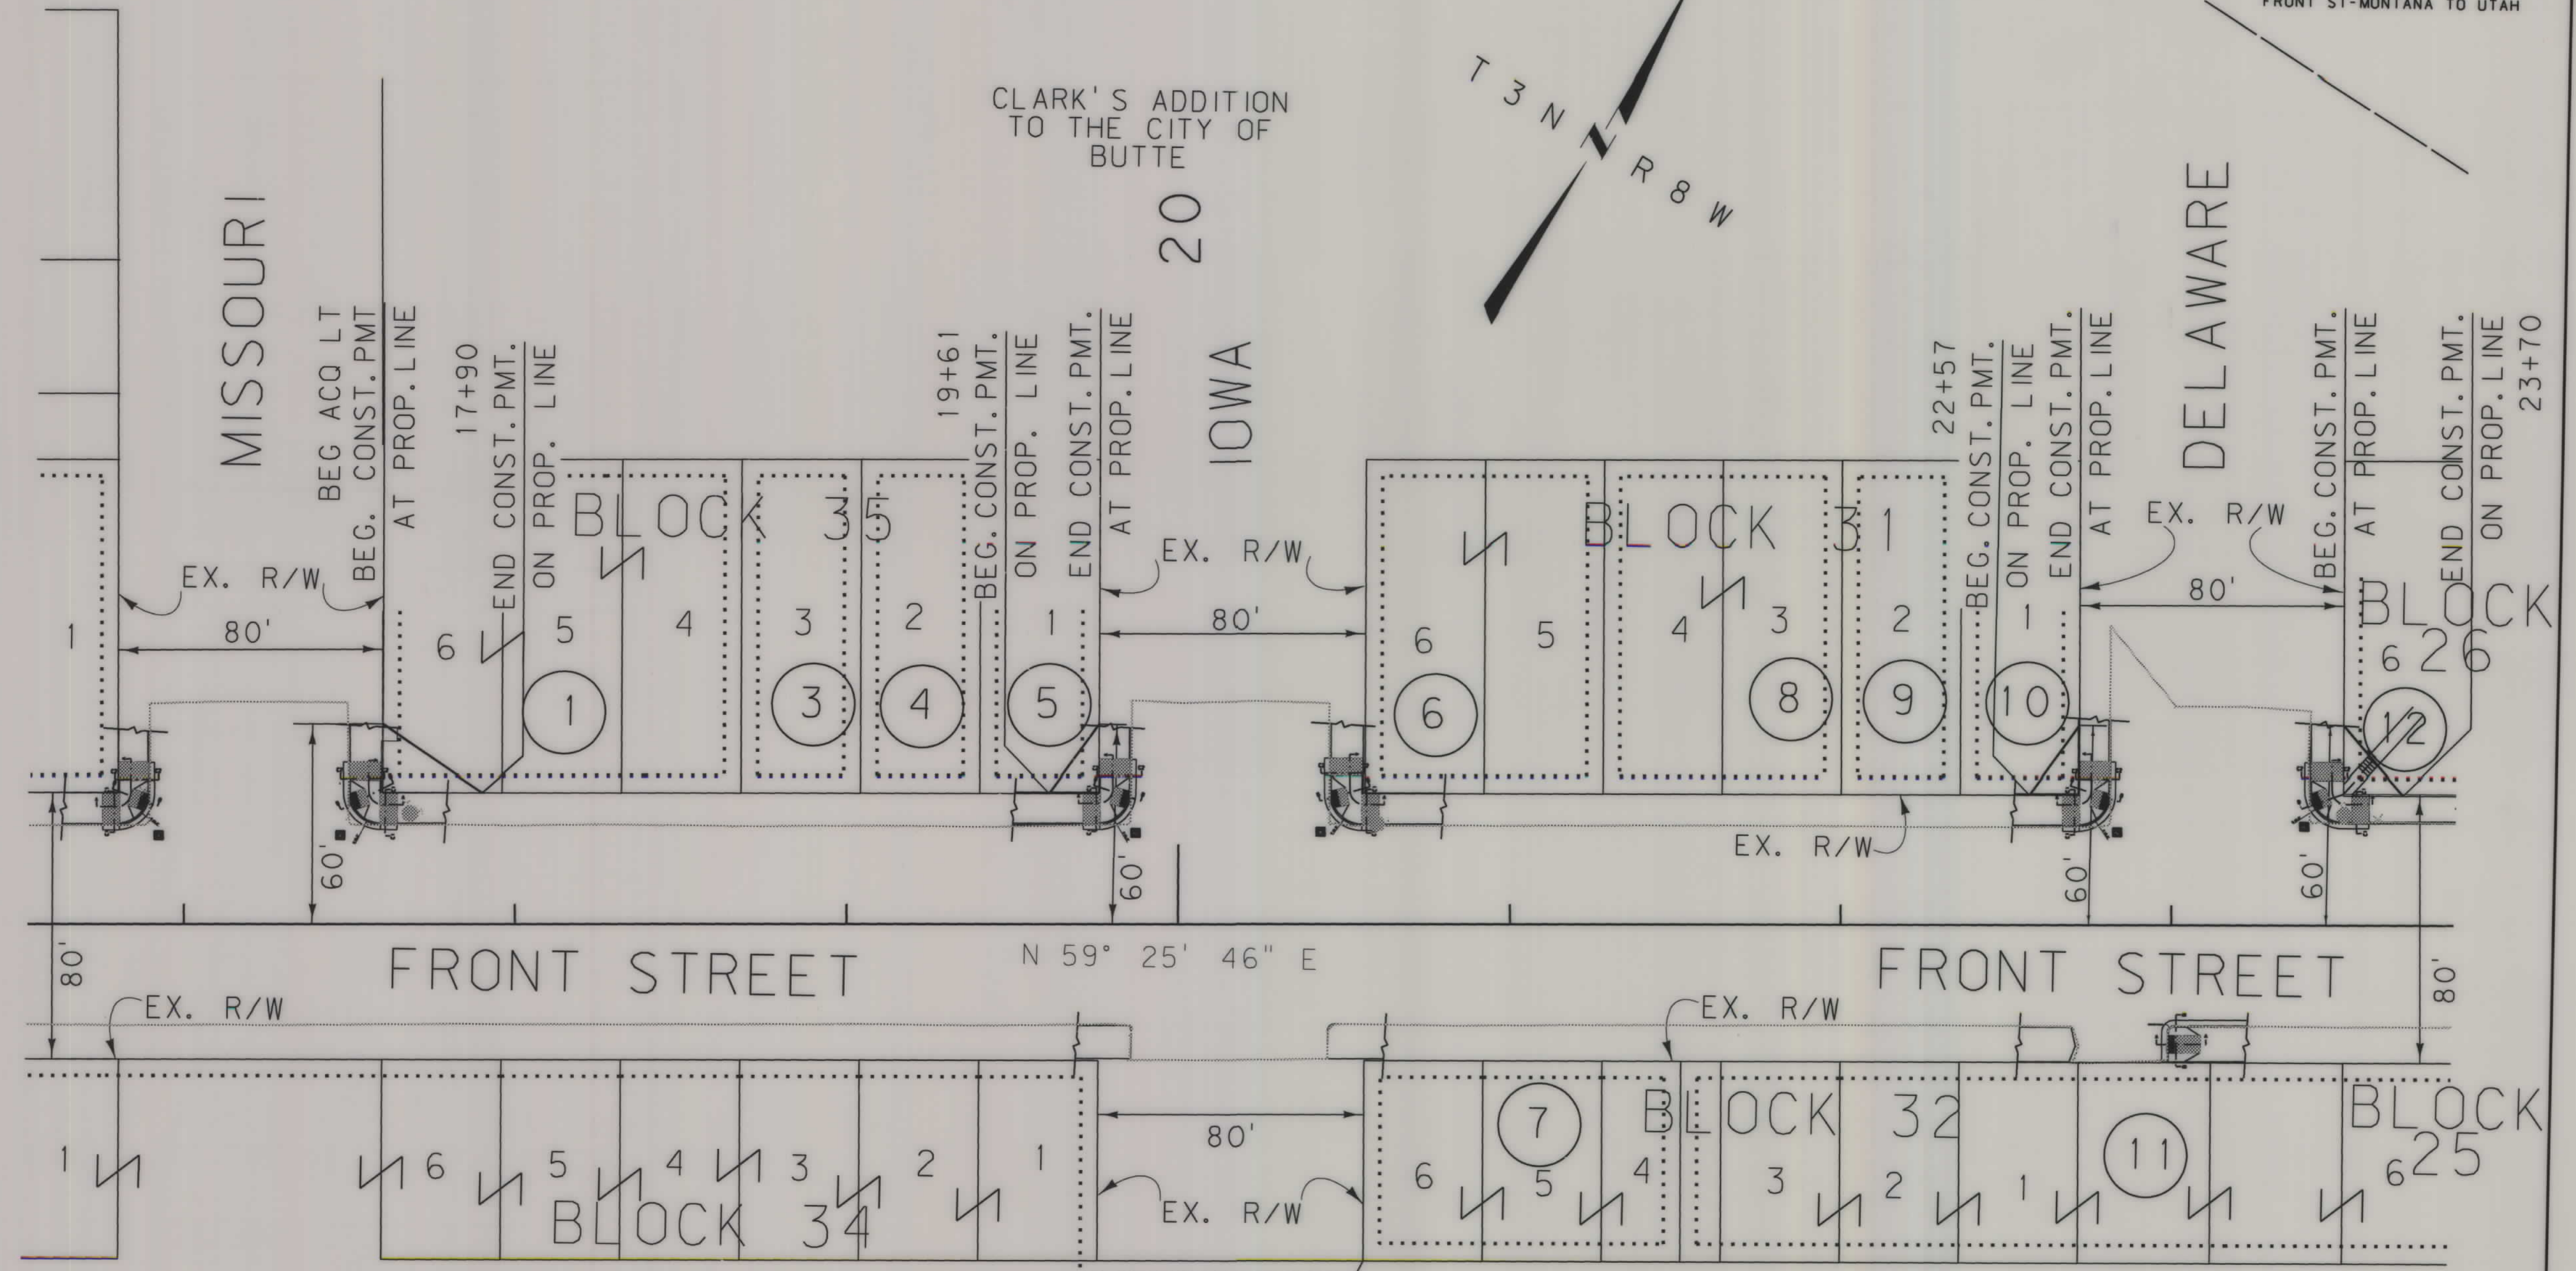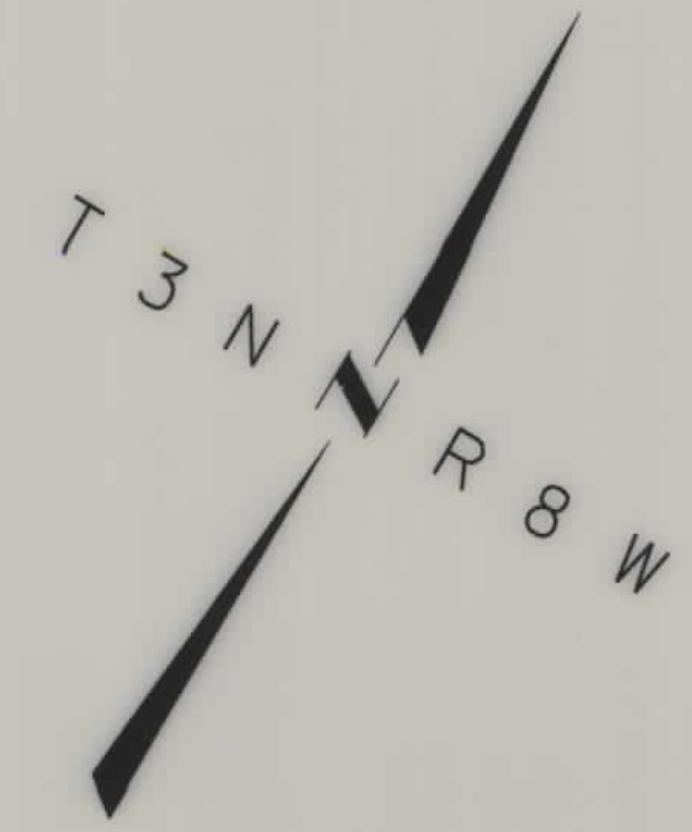

N 59° 25' 46" E

SE⁴ NE⁴
SEC. 24

CONSTRUCTION LIMITS	MAP REVISED
CUT SECTION	
TRANSITION	
TOE OF FILL	
BACKSLOPE LIMITS INCLUDE ROUNDING	FHWA/MDT APPROVAL 5-28-08
3	MONTANA DEPARTMENT OF TRANSPORTATION
2	c:\dgn\6262000\ropin002.dgn
1	6/13/2008
	6:53:40 AM
	CPS - U0250

MONTANA DEPARTMENT OF TRANSPORTATION
RIGHT OF WAY PLAN
SILVER BOW COUNTY
NOT TO SCALE

SEE SHEET NO. 2 FOR OWNERSHIP NAMES, ADDRESSES, AREAS, ETC.

STATE	RIGHT OF WAY	SHEET NO.	TOTAL SHEETS
MONTANA		5	6
R/W ID.	UPP 1806(9)		
UNIFORM PROJECT NO.	6262-009		

FRONT ST-MONTANA TO UTAH


GRID STATE PLANE COORDINATES
 THIS IS A STATE PLANE COORDINATE PROJECT. ALL DIMENSIONS, DISTANCES AND AREAS ON THIS PROJECT ARE GRID, EXCEPT FOR THE EXISTING R/W WIDTH DIMENSION, WHICH IS RECORD.
 THE COMBINATION SCALE FACTOR IS 0.99928676

NOYES AND UPTON'S RAILROAD ADDITION TO THE CITY OF BUTTE

30

NE⁴ NE⁴
 SEC. 24

CLARK'S ADDITION TO THE CITY OF BUTTE

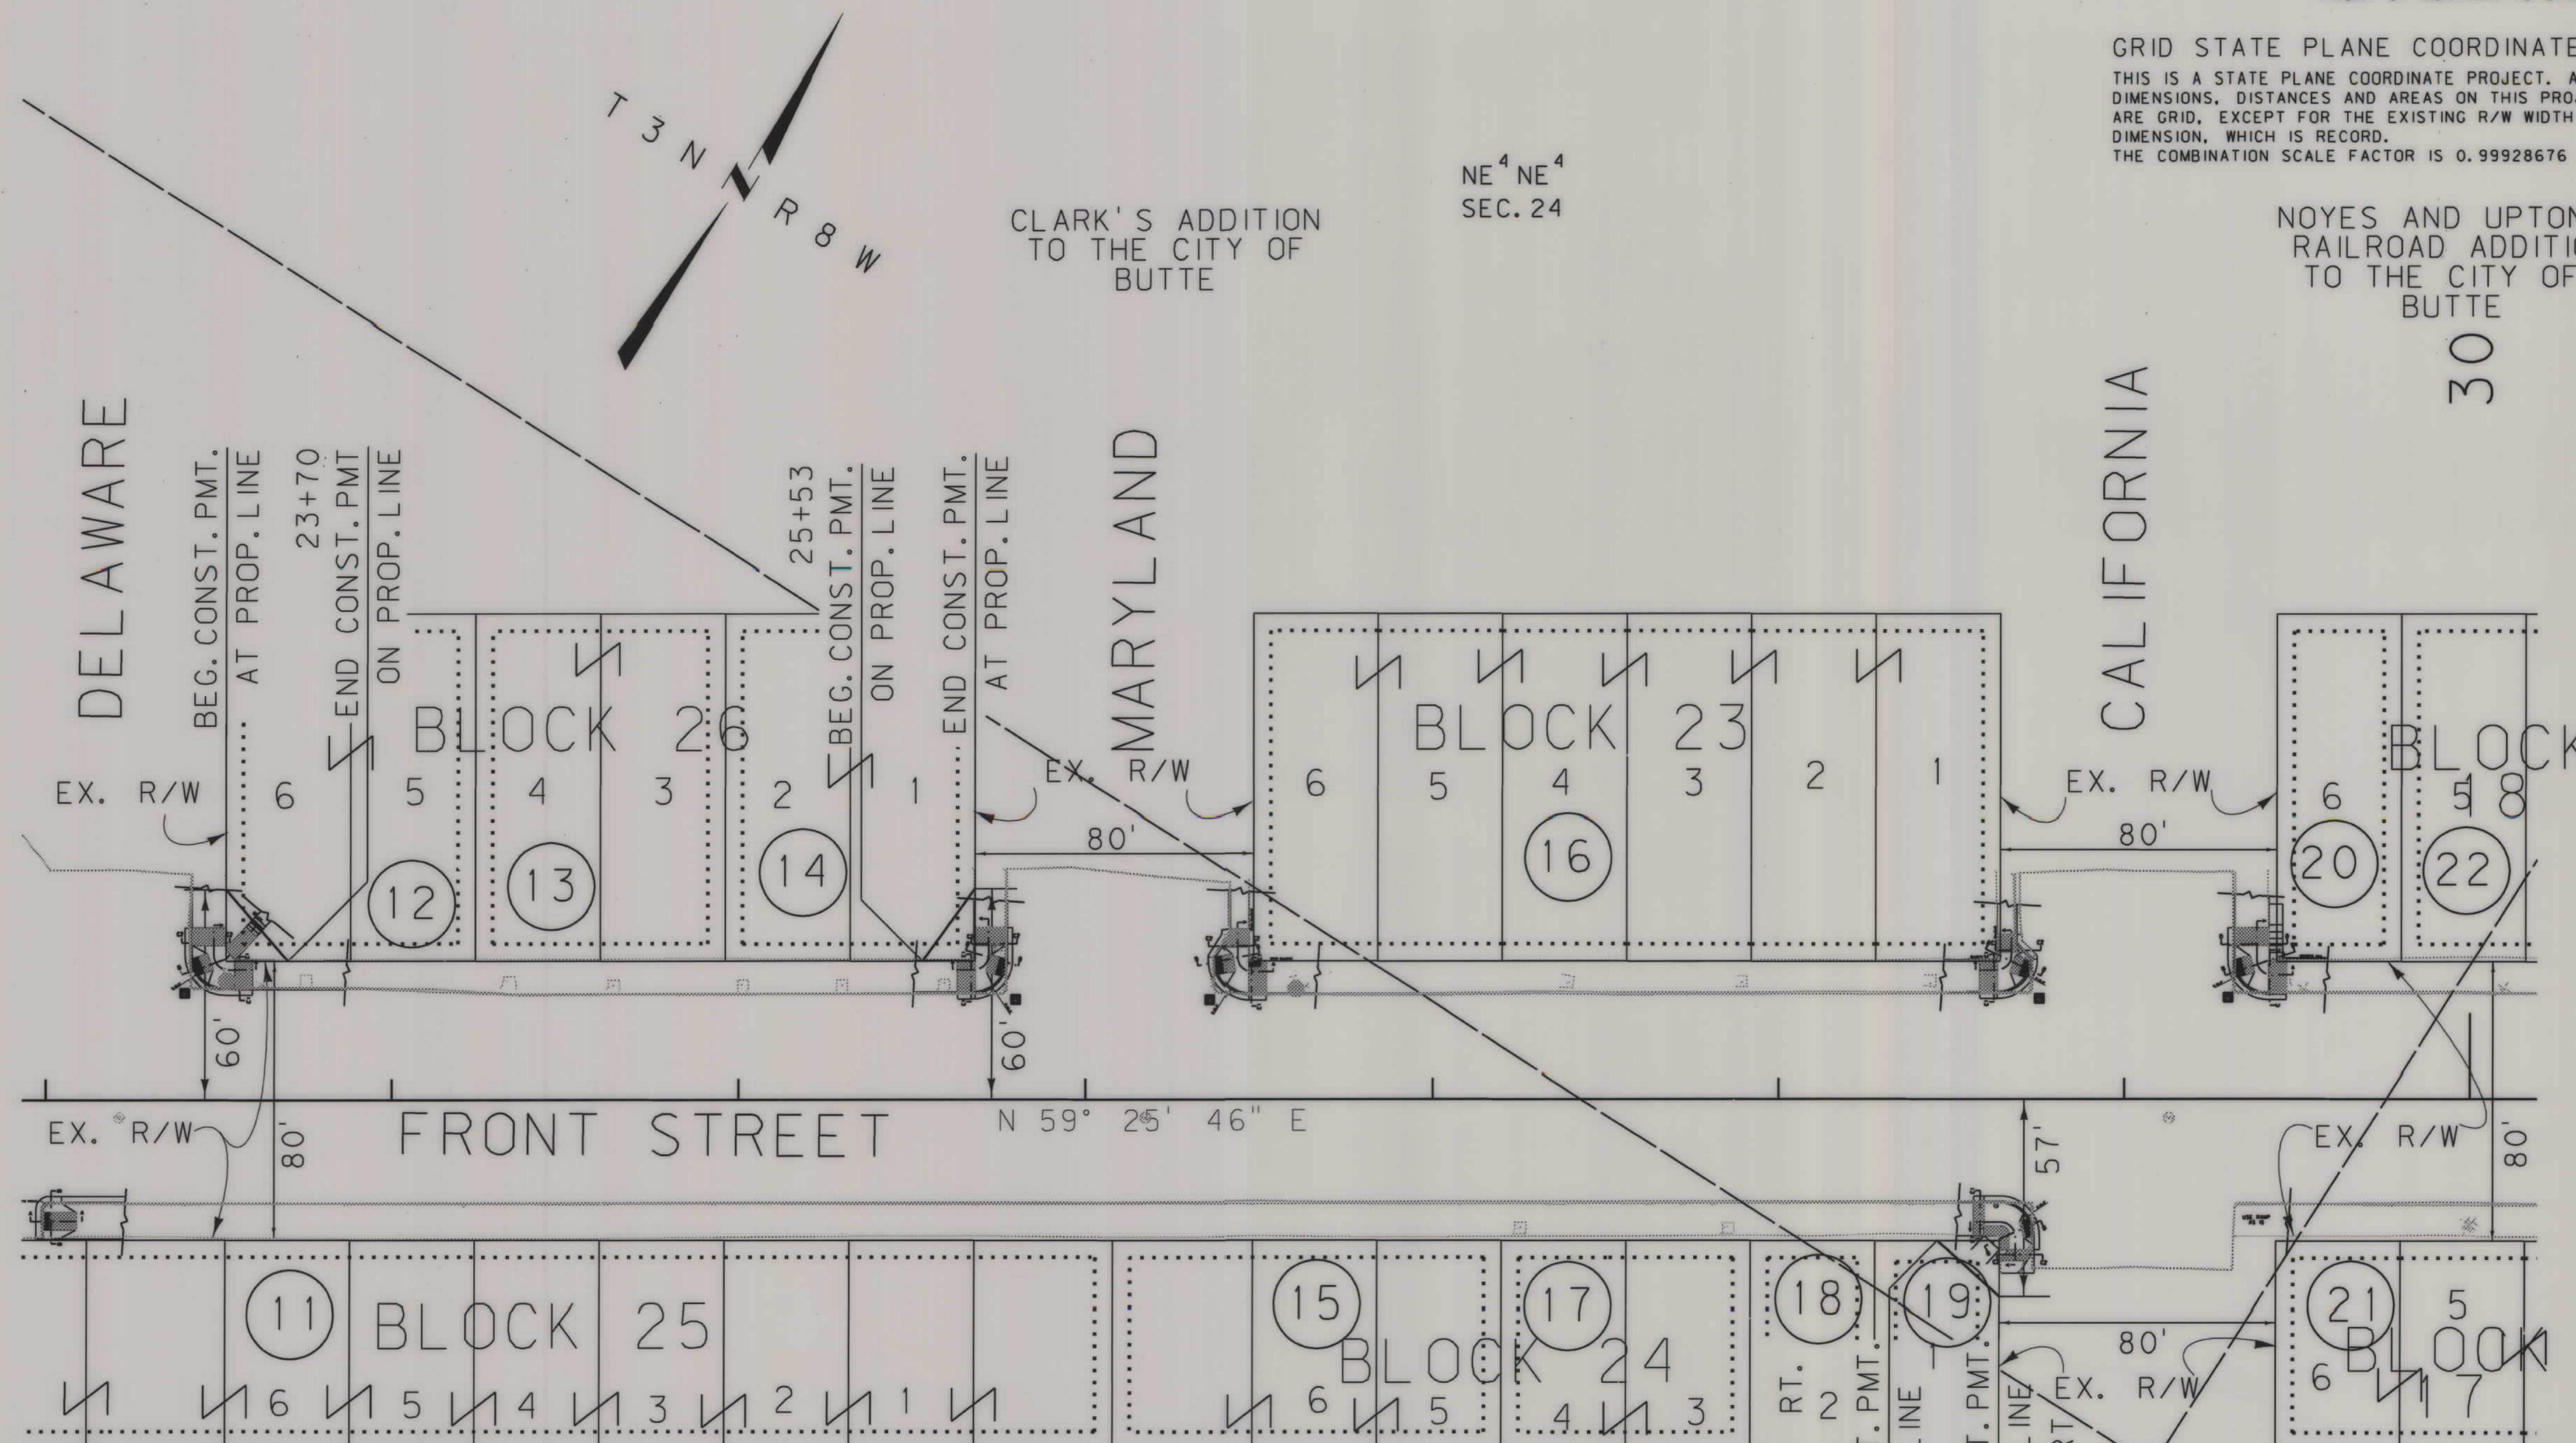

CONSTRUCTION LIMITS	MAP REVISED 1-26-09
CUT SECTION	
TRANSITION	
TOE OF FILL	
BACKSLOPE LIMITS INCLUDE ROUNDING	FHWA/MDT APPROVAL 5-28-08
3	MONTANA DEPARTMENT OF TRANSPORTATION
2	c:\dgm\626200\rop\h003.dgn
	2/18/2009
	7:16:05 AM
	CPS - U0250

SE⁴ NE⁴
 SEC. 24

BEG. ACQ. RT. 28+46
 BEG. CONST. PMT. ON PROP. LINE
 END CONST. PMT. AT PROP. LINE
 END ACQ. RT. 57'


MONTANA DEPARTMENT OF TRANSPORTATION
 RIGHT OF WAY PLAN
 SILVER BOW COUNTY
 NOT TO SCALE

SEE SHEET NO. 2 & 3 FOR OWNERSHIP NAMES, ADDRESSES, AREAS, ETC.

STATE	RIGHT OF WAY	SHEET NO.	TOTAL SHEETS
MONTANA		6	6
R/W ID.	UPP 1806(9)		
UNIFORM PROJECT NO.	6262-009		

FRONT ST-MONTANA TO UTAH

GRID STATE PLANE COORDINATES
 THIS IS A STATE PLANE COORDINATE PROJECT. ALL DIMENSIONS, DISTANCES AND AREAS ON THIS PROJECT ARE GRID, EXCEPT FOR THE EXISTING R/W WIDTH DIMENSION, WHICH IS RECORD.
 THE COMBINATION SCALE FACTOR IS 0.99928676

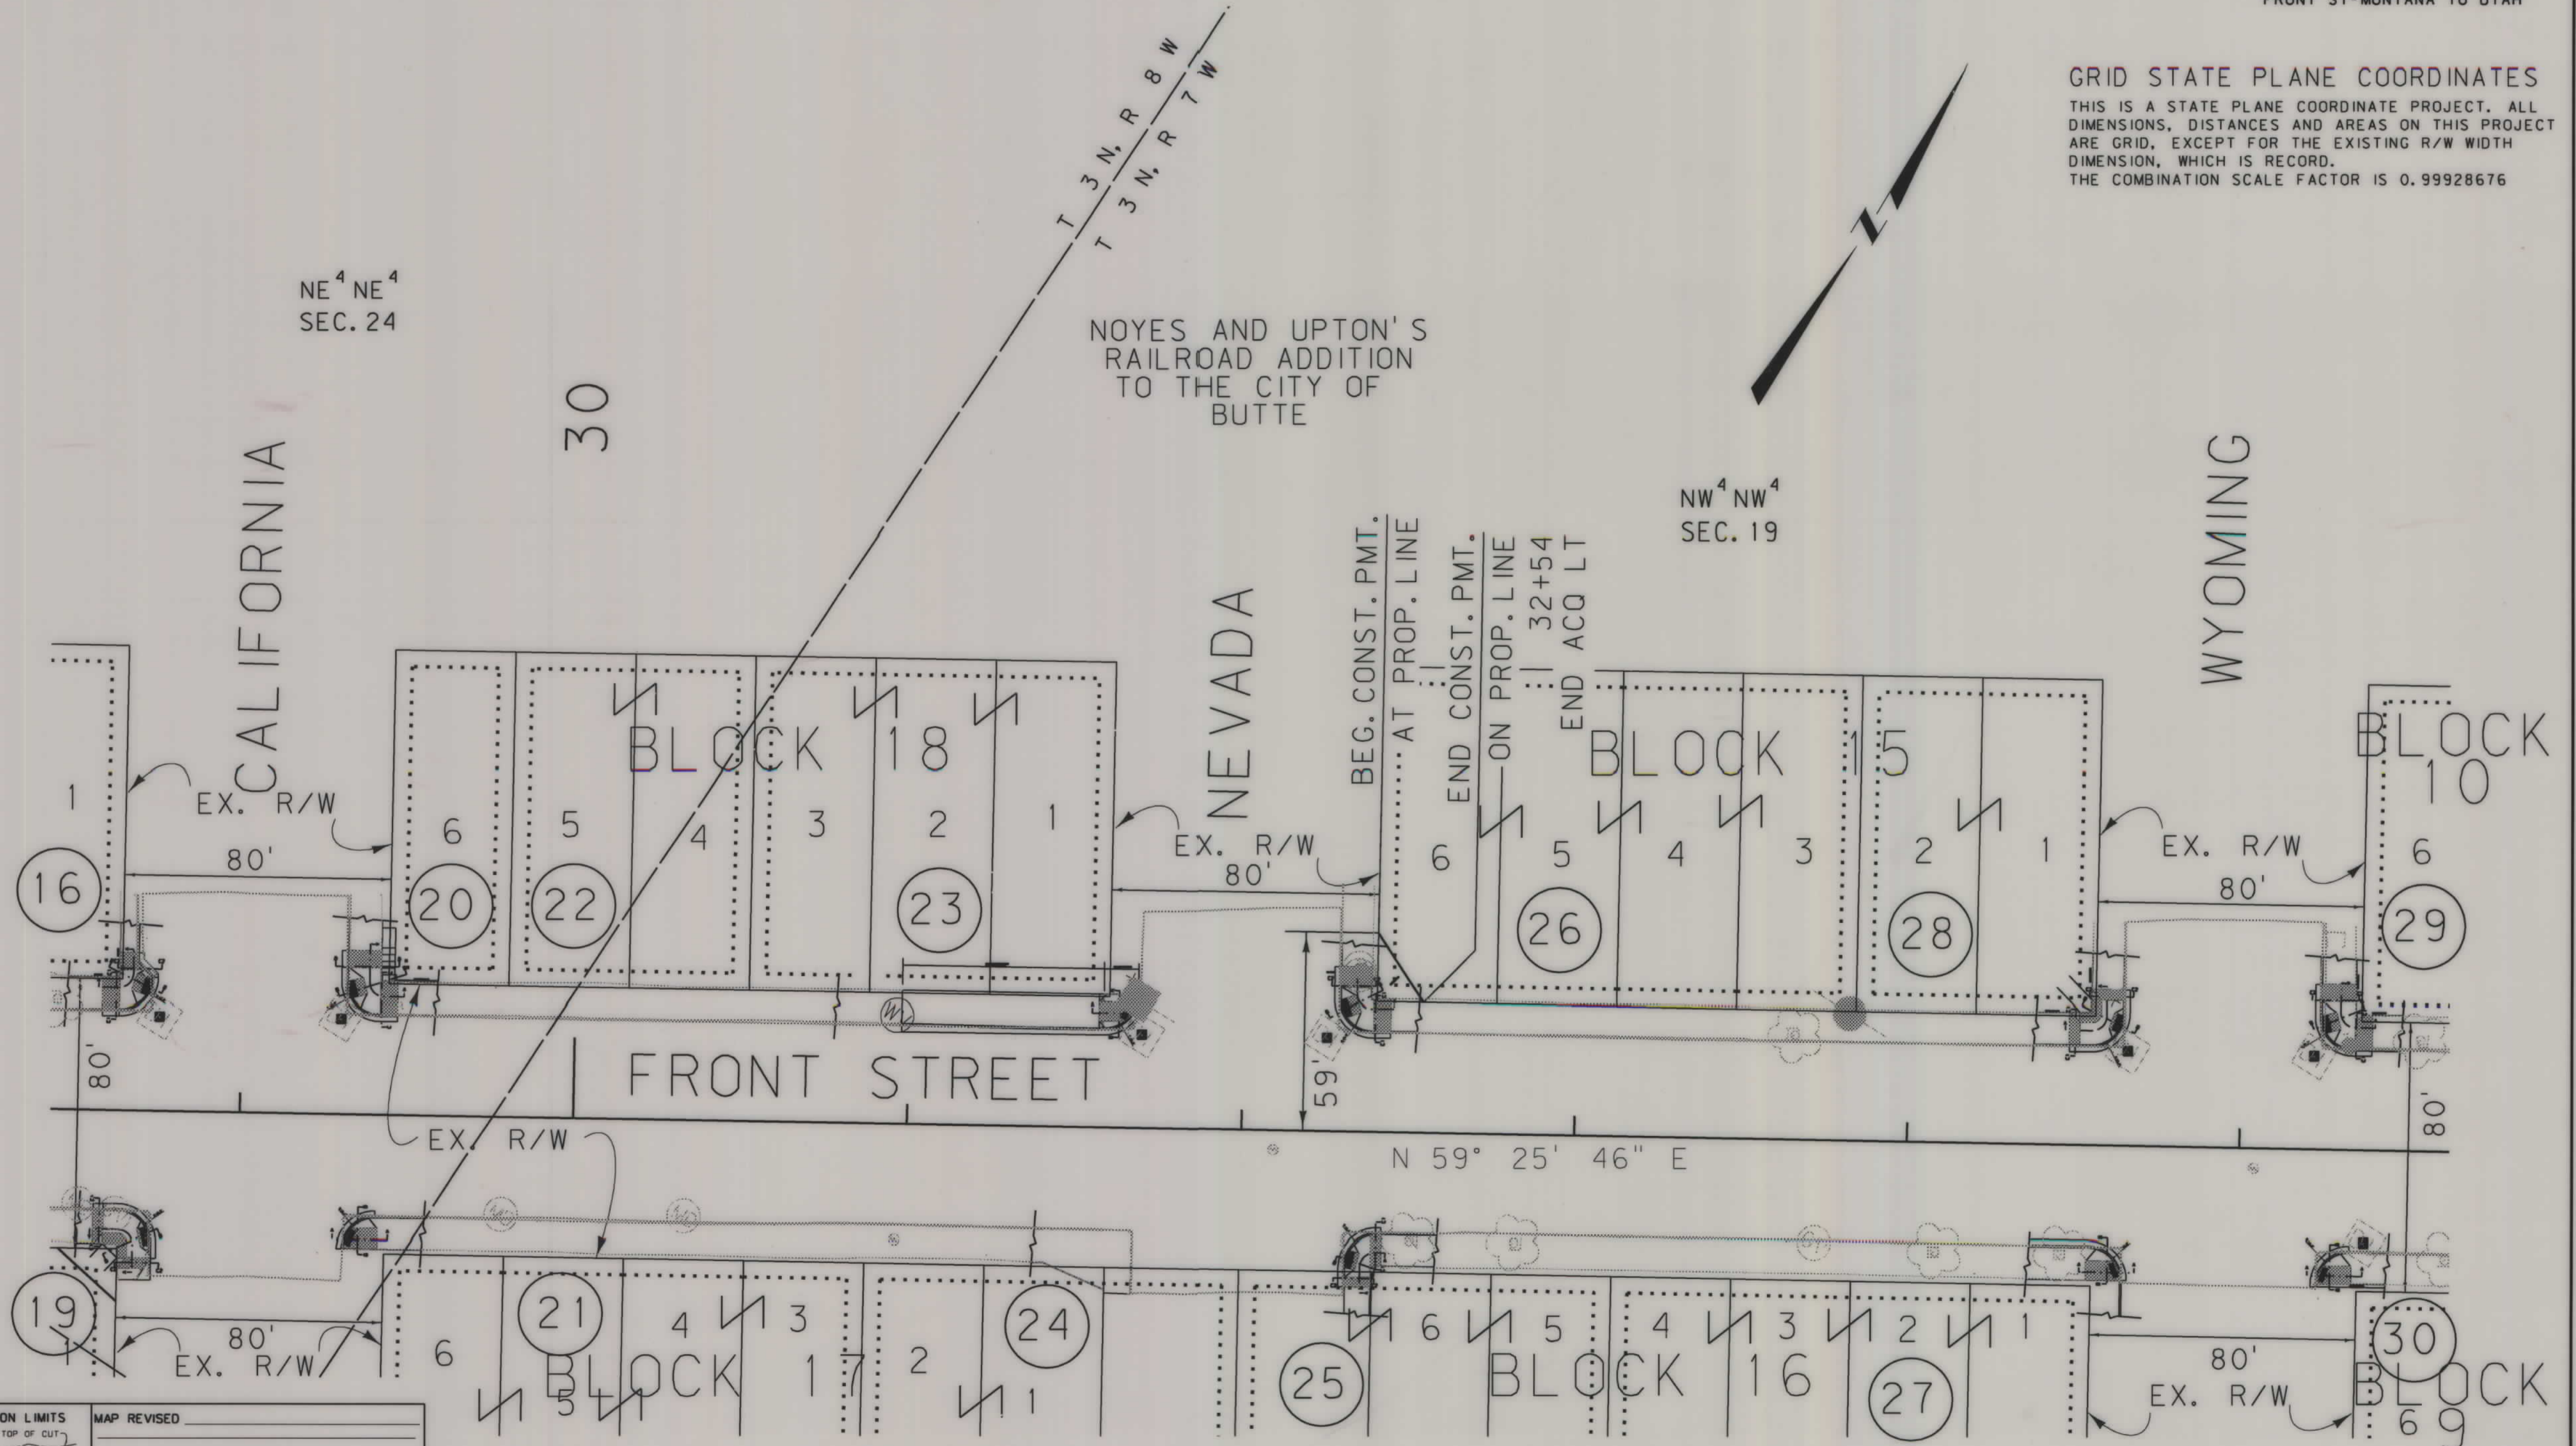

CONSTRUCTION LIMITS	MAP REVISED
CUT SECTION	
TRANSITION	
TOE OF FILL	
BACKSLOPE LIMITS	FHWA/MDT APPROVAL
INCLUDE ROUNDING	5-28-08
MONTANA DEPARTMENT OF TRANSPORTATION c:\dgn\6262000\rop\003.dgn 6/13/2008 8:53:47 AM CPS - U0250	

MONTANA DEPARTMENT OF TRANSPORTATION
RIGHT OF WAY PLAN
 SILVER BOW COUNTY
 NOT TO SCALE