


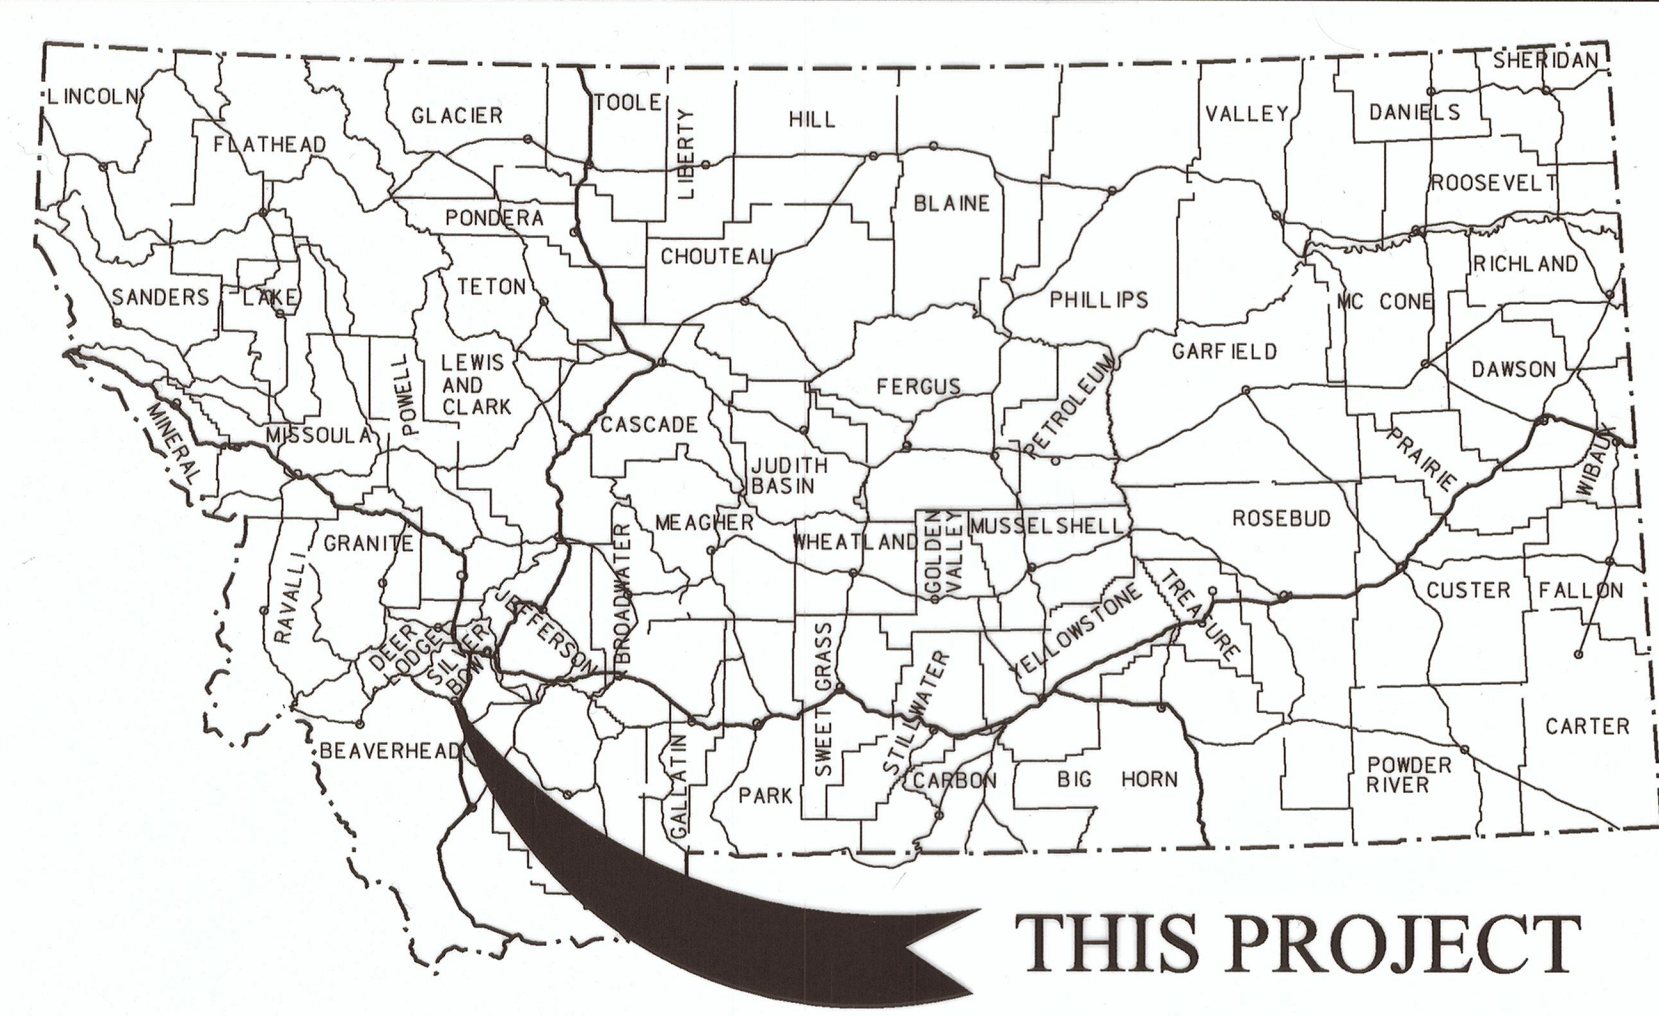

MONTANA DEPARTMENT OF TRANSPORTATION

RIGHT OF WAY PLAN

FEDERAL AID PROJECT BH 9047(27)

BIG HOLE RIVER-3 M W OF DIVIDE

BEAVERHEAD AND SILVER BOW COUNTIES

STATE	RIGHT OF WAY	SHEET NO.	TOTAL SHEETS
MONTANA		1	2
R/W ID.	BH 9047(27)		
PROJECT NO.	6292-027-000		

BIG HOLE RIVER-3 M W OF DIVIDE


PLAN LEGEND

- PROPOSED RIGHT OF WAY LINE
- EXISTING RIGHT OF WAY LINE
- RAILROAD RIGHT OF WAY LINE
- RIGHT OF WAY BASELINE
- STK'D CENTERLINE
- SECTION LINE
- OWNERSHIP BOUNDARY
- FULL ACCESS CONTROL
- LIMITED ACCESS CONTROL
- EXISTING FULL ACCESS CONTROL
- EXISTING LIMITED ACCESS CONTROL
- PRESENT TRAVELED WAY (P.T.W.)
- FENCE LINE
- EXISTING GUARDRAIL
- PROPOSED GUARDRAIL
- GATE IN FENCE
- CATTLE GUARD: EXIST. - PROPOSED
- SECTION CORNER
- 1/4 SECTION CORNER
- CLOSING CORNER
- MEANDER CORNER
- CENTER OF SECTION
- 1/16 SECTION CORNER FOUND
- RIGHT OF WAY MONUMENT
- PROPERTY CORNER PIN
- POWER POLE IN PLACE
- TELEPHONE POLE IN PLACE
- TELEGRAPH POLE IN PLACE
- LIGHT POLE
- PROPOSED CULVERT
- EXISTING CULVERT
- OUTLET DITCH
- INLET DITCH
- EXISTING DITCH
- CHANNEL CHANGES
- DITCH BLOCK
- RIPRAP
- BRIDGES
- RAILROADS
- PARCEL NUMBERS
- APPROACH: EXIST.-PROPOSED

ASSOCIATED PROJECTS
BH 9047(25) PE
RELATED PROJECTS
F-43(19) N. R. S. 285

FOR EXISTING R/W RETRACEMENT, SEE
DOC. NO. 276059 IN BEAVERHEAD COUNTY &
DOC. NO. 649048 IN SILVER BOW COUNTY.

LENGTH 0.1 MILES

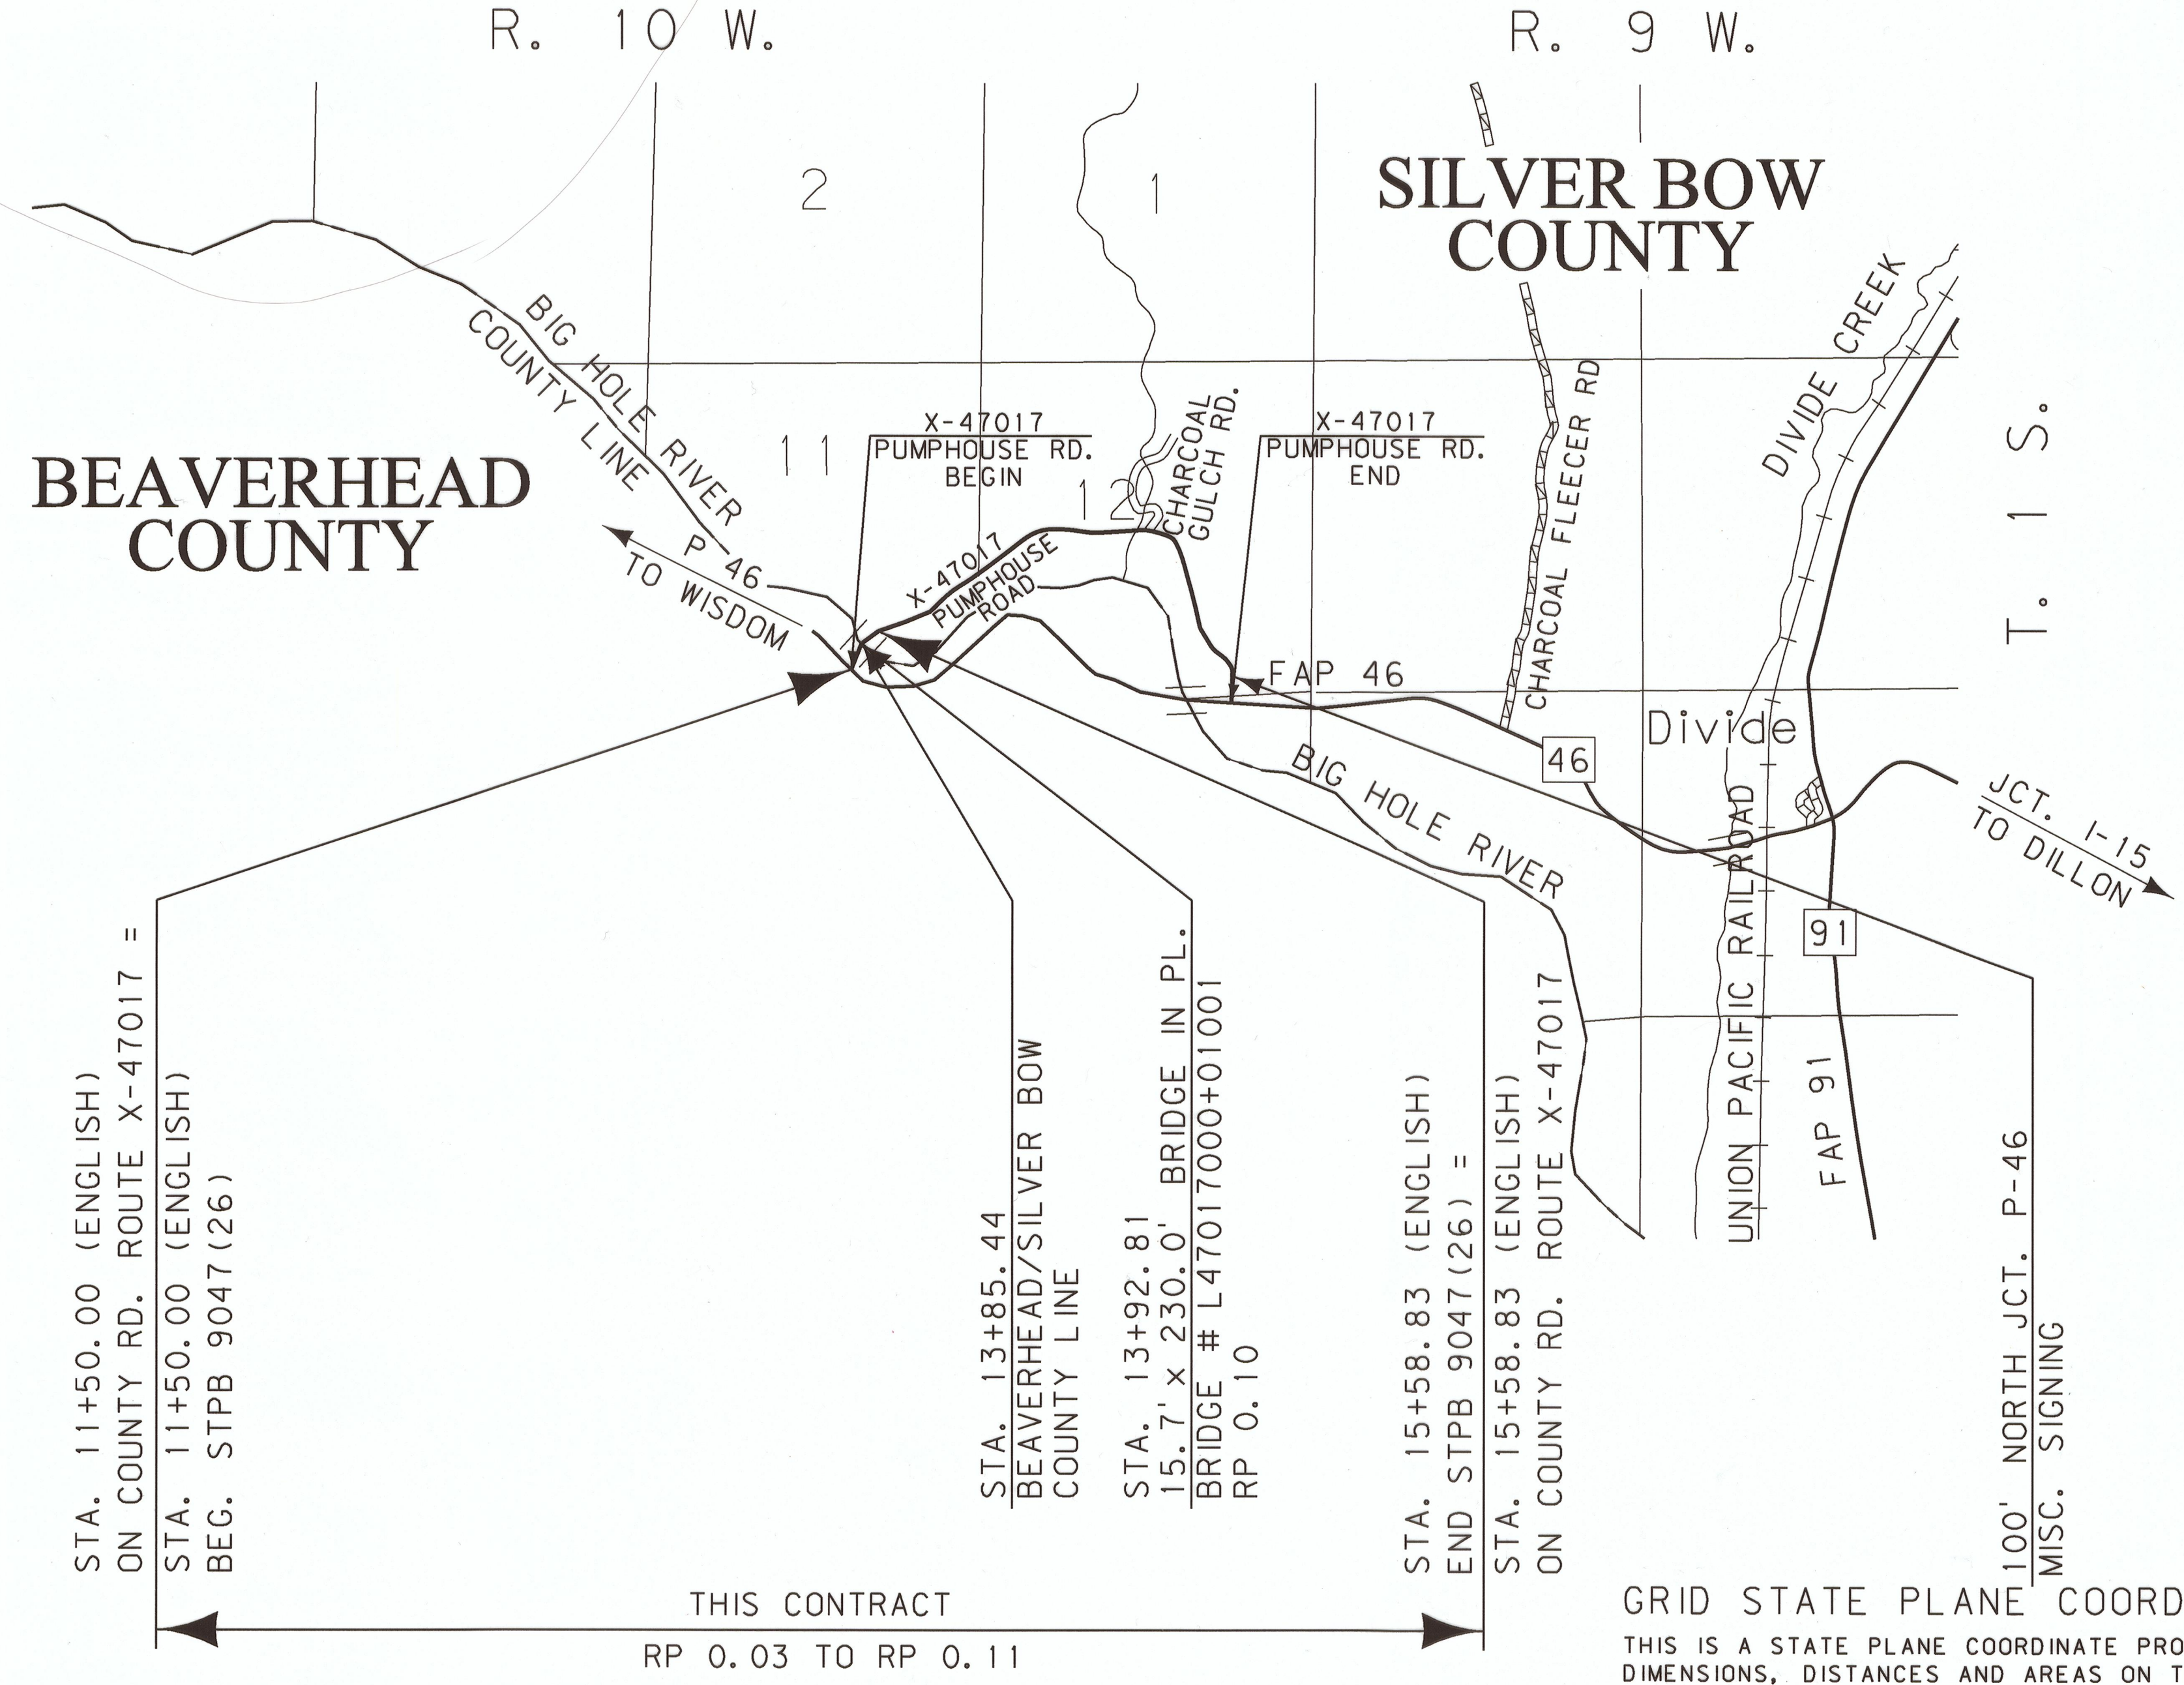

SEE SHEET NO. 2 FOR OWNERSHIP
NAMES, ADDRESSES, AREAS, ETC.


CONSTRUCTION LIMITS	MAP REVISED
CUT SECTION TOP OF CUT	
TRANSITION TOE OF FILL	
BACKSLOPE LIMITS INCLUDE ROUNDING	
	FHWA/MDT APPROVAL 7/24/13

GRID STATE PLANE COORDINATES
THIS IS A STATE PLANE COORDINATE PROJECT. ALL
DIMENSIONS, DISTANCES AND AREAS ON THIS PROJECT
ARE GRID, EXCEPT FOR THE EXISTING R/W WIDTH
DIMENSION, WHICH IS RECORD.
THE COMBINATION SCALE FACTOR IS 0.99937043.

OWNERSHIP										
PARCEL	NAME	ADDRESS	TOTAL AREA	GROSS R/W AREA	EX. EASE. AREA	NET AREA	REMAINDER		CONST. PMT. AREA	EASEMENT AREA
							LEFT	RIGHT		
1	GARY M. & LANA J. MULLANEY	3505 COVE VIEW DR, HELENA, MT 59602		0.14 AC		0.14 AC				
2	STATE OF MONTANA - DNRC	1625 11TH AVE, HELENA, MT 59601	160.00+ AC	0.49 AC						
3	MONTANA FISH, WILDLIFE AND PARKS	PO BOX 200701, HELENA, MT 59620		0.33 AC		0.33 AC				
4	CASEY E. & MARY T. JOHNSTON	2808 ELIZABETH WARREN ST, BUTTE, MT 59701	OWNER NOTIFICATION ONLY							

STATE	RIGHT OF WAY	SHEET NO.	TOTAL SHEETS
MONTANA		2	2
R/W ID.		BH 9047 (27)	
PROJECT NO.		6292-027-000	

BIG HOLE RIVER-3 M W OF DIVIDE

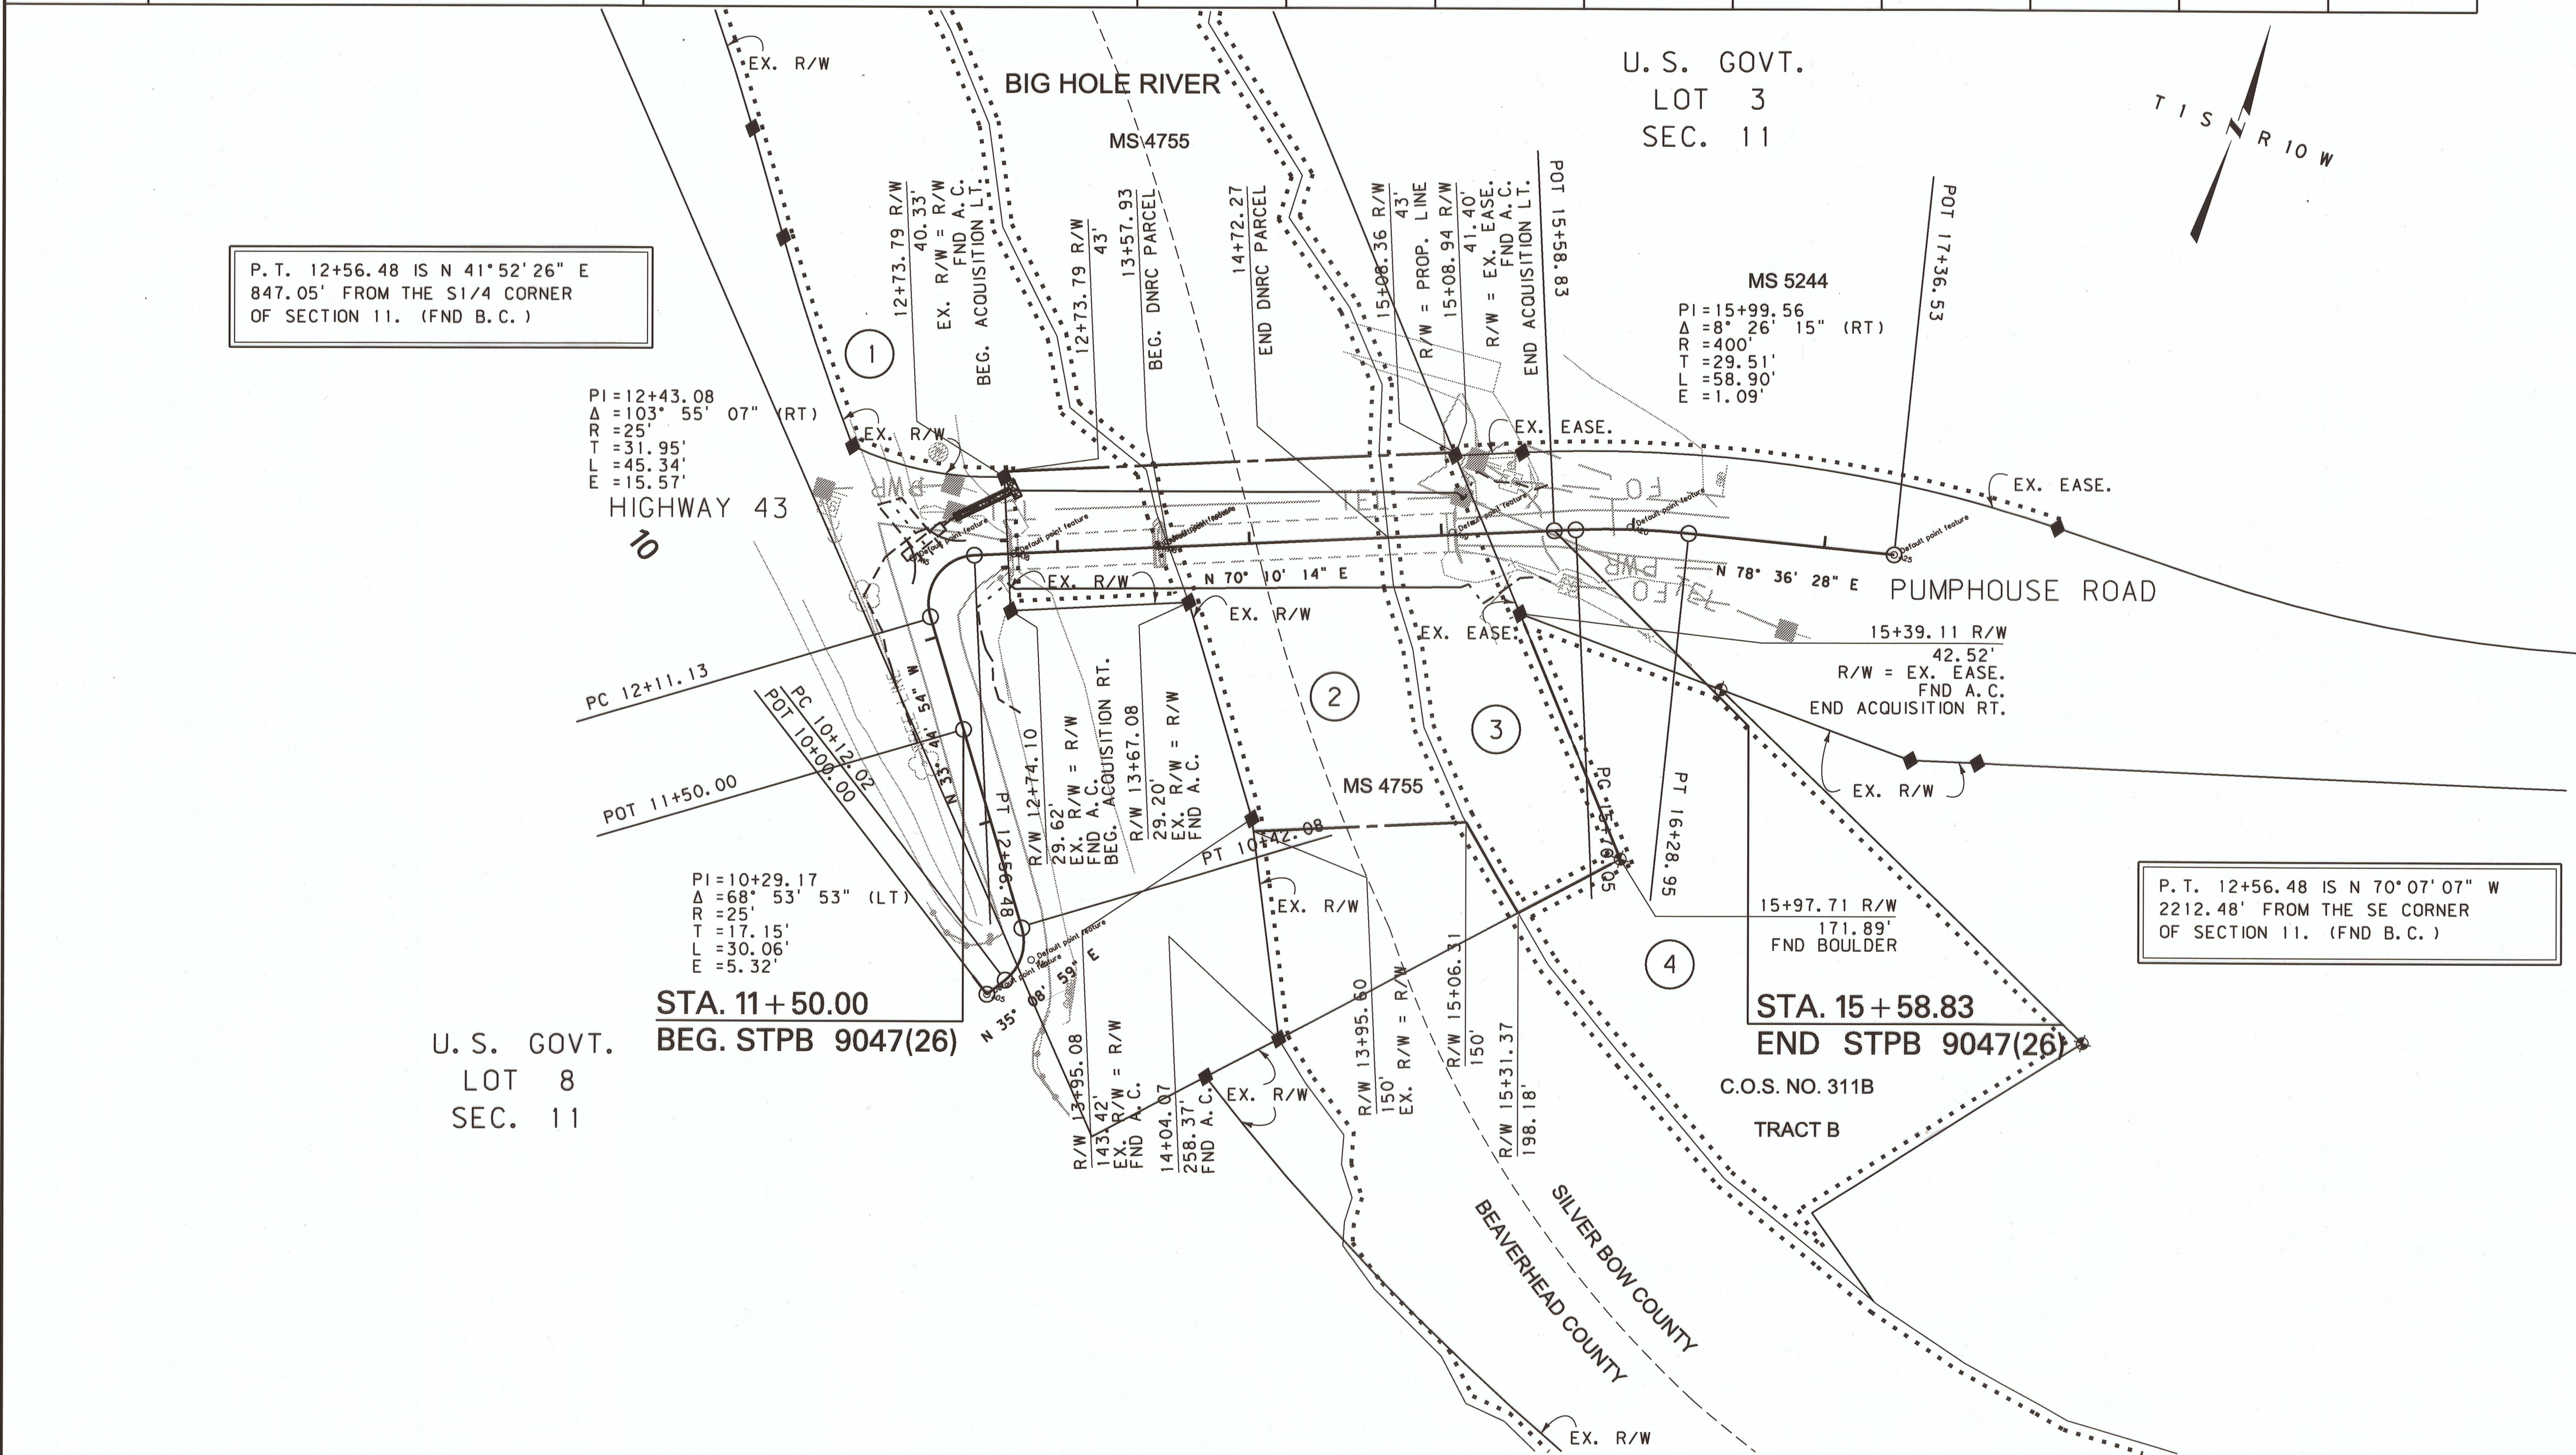

CONSTRUCTION LIMITS

CUT SECTION

TRANSITION

TOE OF FILL

BACKSLOPE LIMITS

INCLUDE ROUNDING

MAP REVISED 9/23/13

FHWA/MDT APPROVAL

7/24/13

3

2

1

MDT

MONTANA DEPARTMENT OF TRANSPORTATION

c:\dgn\6292000\ropln001.dgn

5/18/2015

1:18:07 PM

CPS - U2573

- NOTES:
1. THE PROPOSED R/W LINE WHERE A SPIRAL CURVE TRANSITION IS USED IS A CHORD RATHER THAN A CONCENTRIC CURVE.
 2. ALL STATIONS AND OFFSETS FOR R/W BREAKS ARE IN REFERENCE TO THE R/W BASELINE.

FOR EXISTING R/W RETRACEMENT, SEE DOC. NO. 276059 IN BEAVERHEAD COUNTY & DOC. NO. 649048 IN SILVER BOW COUNTY.

GRID STATE PLANE COORDINATES

THIS IS A STATE PLANE COORDINATE PROJECT. ALL DIMENSIONS, DISTANCES AND AREAS ON THIS PROJECT ARE GRID, EXCEPT FOR THE EXISTING R/W WIDTH DIMENSION, WHICH IS RECORD.

THE COMBINATION SCALE FACTOR IS 0.99937043.

MONTANA DEPARTMENT OF TRANSPORTATION

RIGHT OF WAY PLAN

BEAVERHEAD & SILVER BOW COUNTIES

SCALE 1"=50'

0 50' 100' 150'