




PLANS NOT TO
SCALE

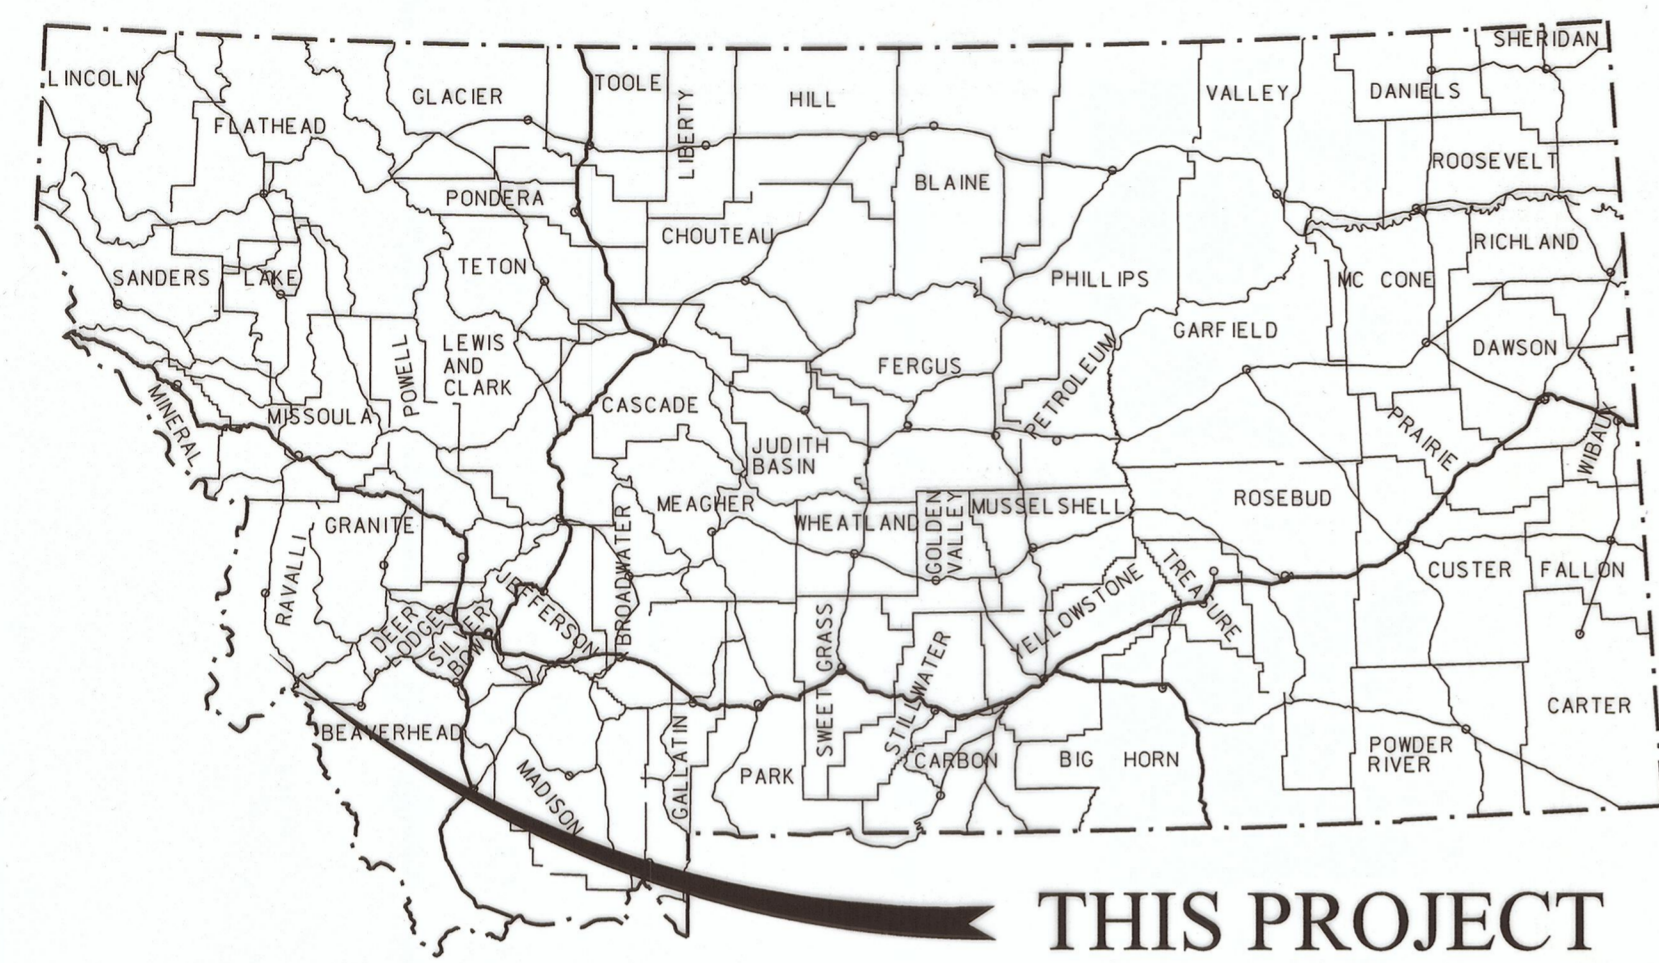

MONTANA DEPARTMENT OF TRANSPORTATION

STATE	RIGHT OF WAY	SHEET NO.	TOTAL SHEETS
MONTANA		1	2
R/W ID.	SFCS 473-1(4)0		
UNIFORM PROJECT NO.	641000-Q04		

SLIDE CORRECTION-N OF CONNER

RIGHT OF WAY PLAN FEDERAL AID PROJECT SFCS 473-1(4)0 SLIDE CORRECTION-N OF CONNER

RAVALLI COUNTY

LENGTH 0.1 MILES

SEE SHEET NO. 2 FOR OWNERSHIP NAMES, ADDRESSES, AREAS, ETC.


PLAN LEGEND

- PROPOSED RIGHT OF WAY LINE
- EXISTING RIGHT OF WAY LINE
- RAILROAD RIGHT OF WAY LINE
- RIGHT OF WAY BASELINE
- STK'D CENTERLINE
- SECTION LINE
- OWNERSHIP BOUNDARY
- FULL ACCESS CONTROL
- LIMITED ACCESS CONTROL
- EXISTING ACCESS CONTROL
- PRESENT TRAVELED WAY (P.T.W.)
- FENCE LINE
- EXISTING GUARDRAIL
- PROPOSED GUARDRAIL
- GATE IN FENCE
- CATTLE GUARD: EXIST. - PROPOSED
- SECTION CORNER
- 1/4 SECTION CORNER
- CLOSING CORNER
- MEANDER CORNER
- CENTER OF SECTION
- 1/16 SECTION CORNER FOUND
- RIGHT OF WAY MONUMENT
- PROPERTY CORNER PIN
- POWER POLE IN PLACE
- TELEPHONE POLE IN PLACE
- TELEGRAPH POLE IN PLACE
- LIGHT POLE
- PROPOSED CULVERT
- EXISTING CULVERT
- OUTLET DITCH
- INLET DITCH
- EXISTING DITCH
- CHANNEL CHANGES
- DITCH BLOCK
- RIPRAP
- BRIDGES
- RAILROADS
- PARCEL NUMBERS
- APPROACH: EXIST.-PROPOSED



STPS 473-1(5)0 CONST.

RELATED PROJECTS
FHP 91-A

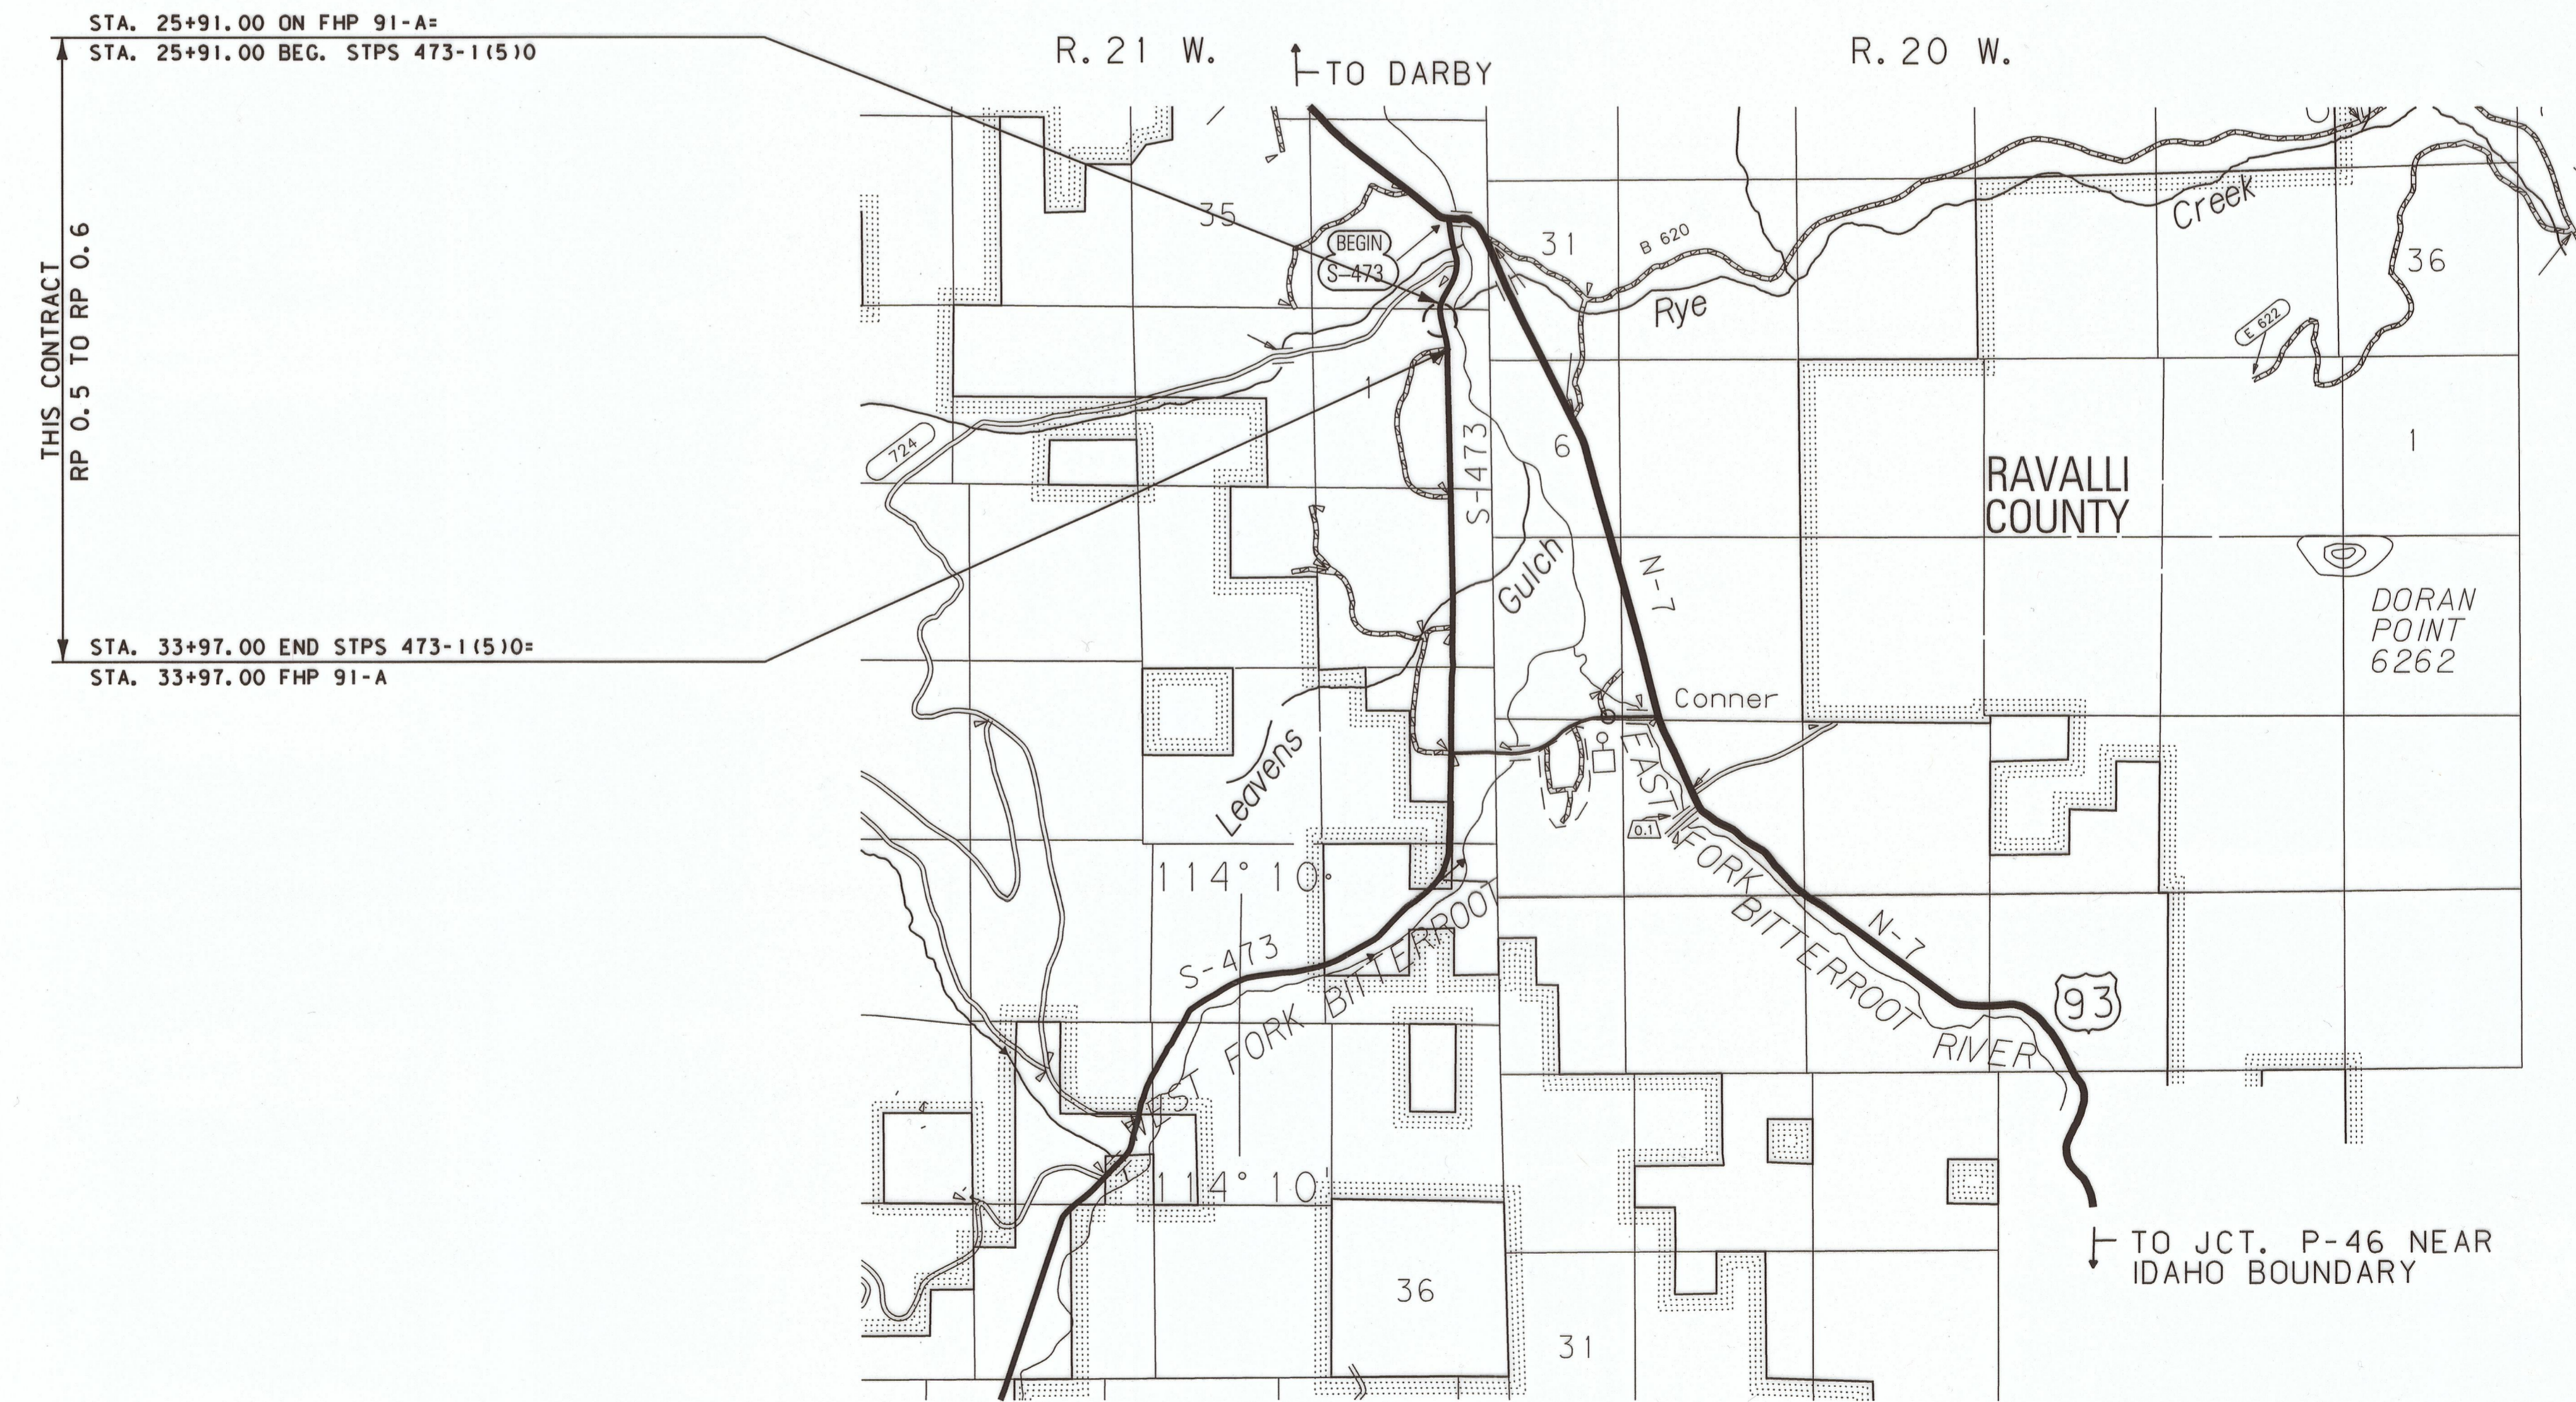


CONSTRUCTION LIMITS	MAP REVISED
CUT SECTION	
TRANSITION	
TOE OF FILL	
BACKSLOPE LIMITS INCLUDE ROUNDING	MDT APPROVAL
	7-11-07
3	C:\DGN\641000\rottl001.dgn
2	10/19/2017
MDT MONTANA DEPARTMENT OF TRANSPORTATION	5:24:03 PM CPS - U1518

OWNERSHIP

PARCEL	NAME	ADDRESS	TOTAL AREA	GROSS R/W AREA	EX. EASE. AREA	NET AREA	REMAINDER		CONST. PMT. AREA	EASEMENT AREA	SHEET NO.
							LEFT	RIGHT			
1	FRANK L. FERRIER	3091 FARMINGTON LN SE, ATLANTA, GA 30339									2
2	HEIRS & DEVISEES OF ROBERT C. REITER, DECEASED, DAVID J. REITER, & STEVEN R. REITER	7823 N 46TH AVE, GLENDALE, AZ 85301 4211 WEST FORK RD, DARBY, MT 59829									2
3	DNRC	HELENA, MT						0.17 AC			2
4	CLIFFORD J. & EDITH A. VALENZANO	4101 WEST FORK RD, DARBY, MT 59829									2
5	MONTANA DEPT. OF FISH, WILDLIFE & PARKS	HELENA, MT									2

STATE	RIGHT OF WAY	SHEET NO.	TOTAL SHEETS
MONTANA		2	2
R/W ID.	SFCS 473-1(4)0		
UNIFORM PROJECT NO.	6410000-004		

SLIDE CORRECTION-N OF CONNER

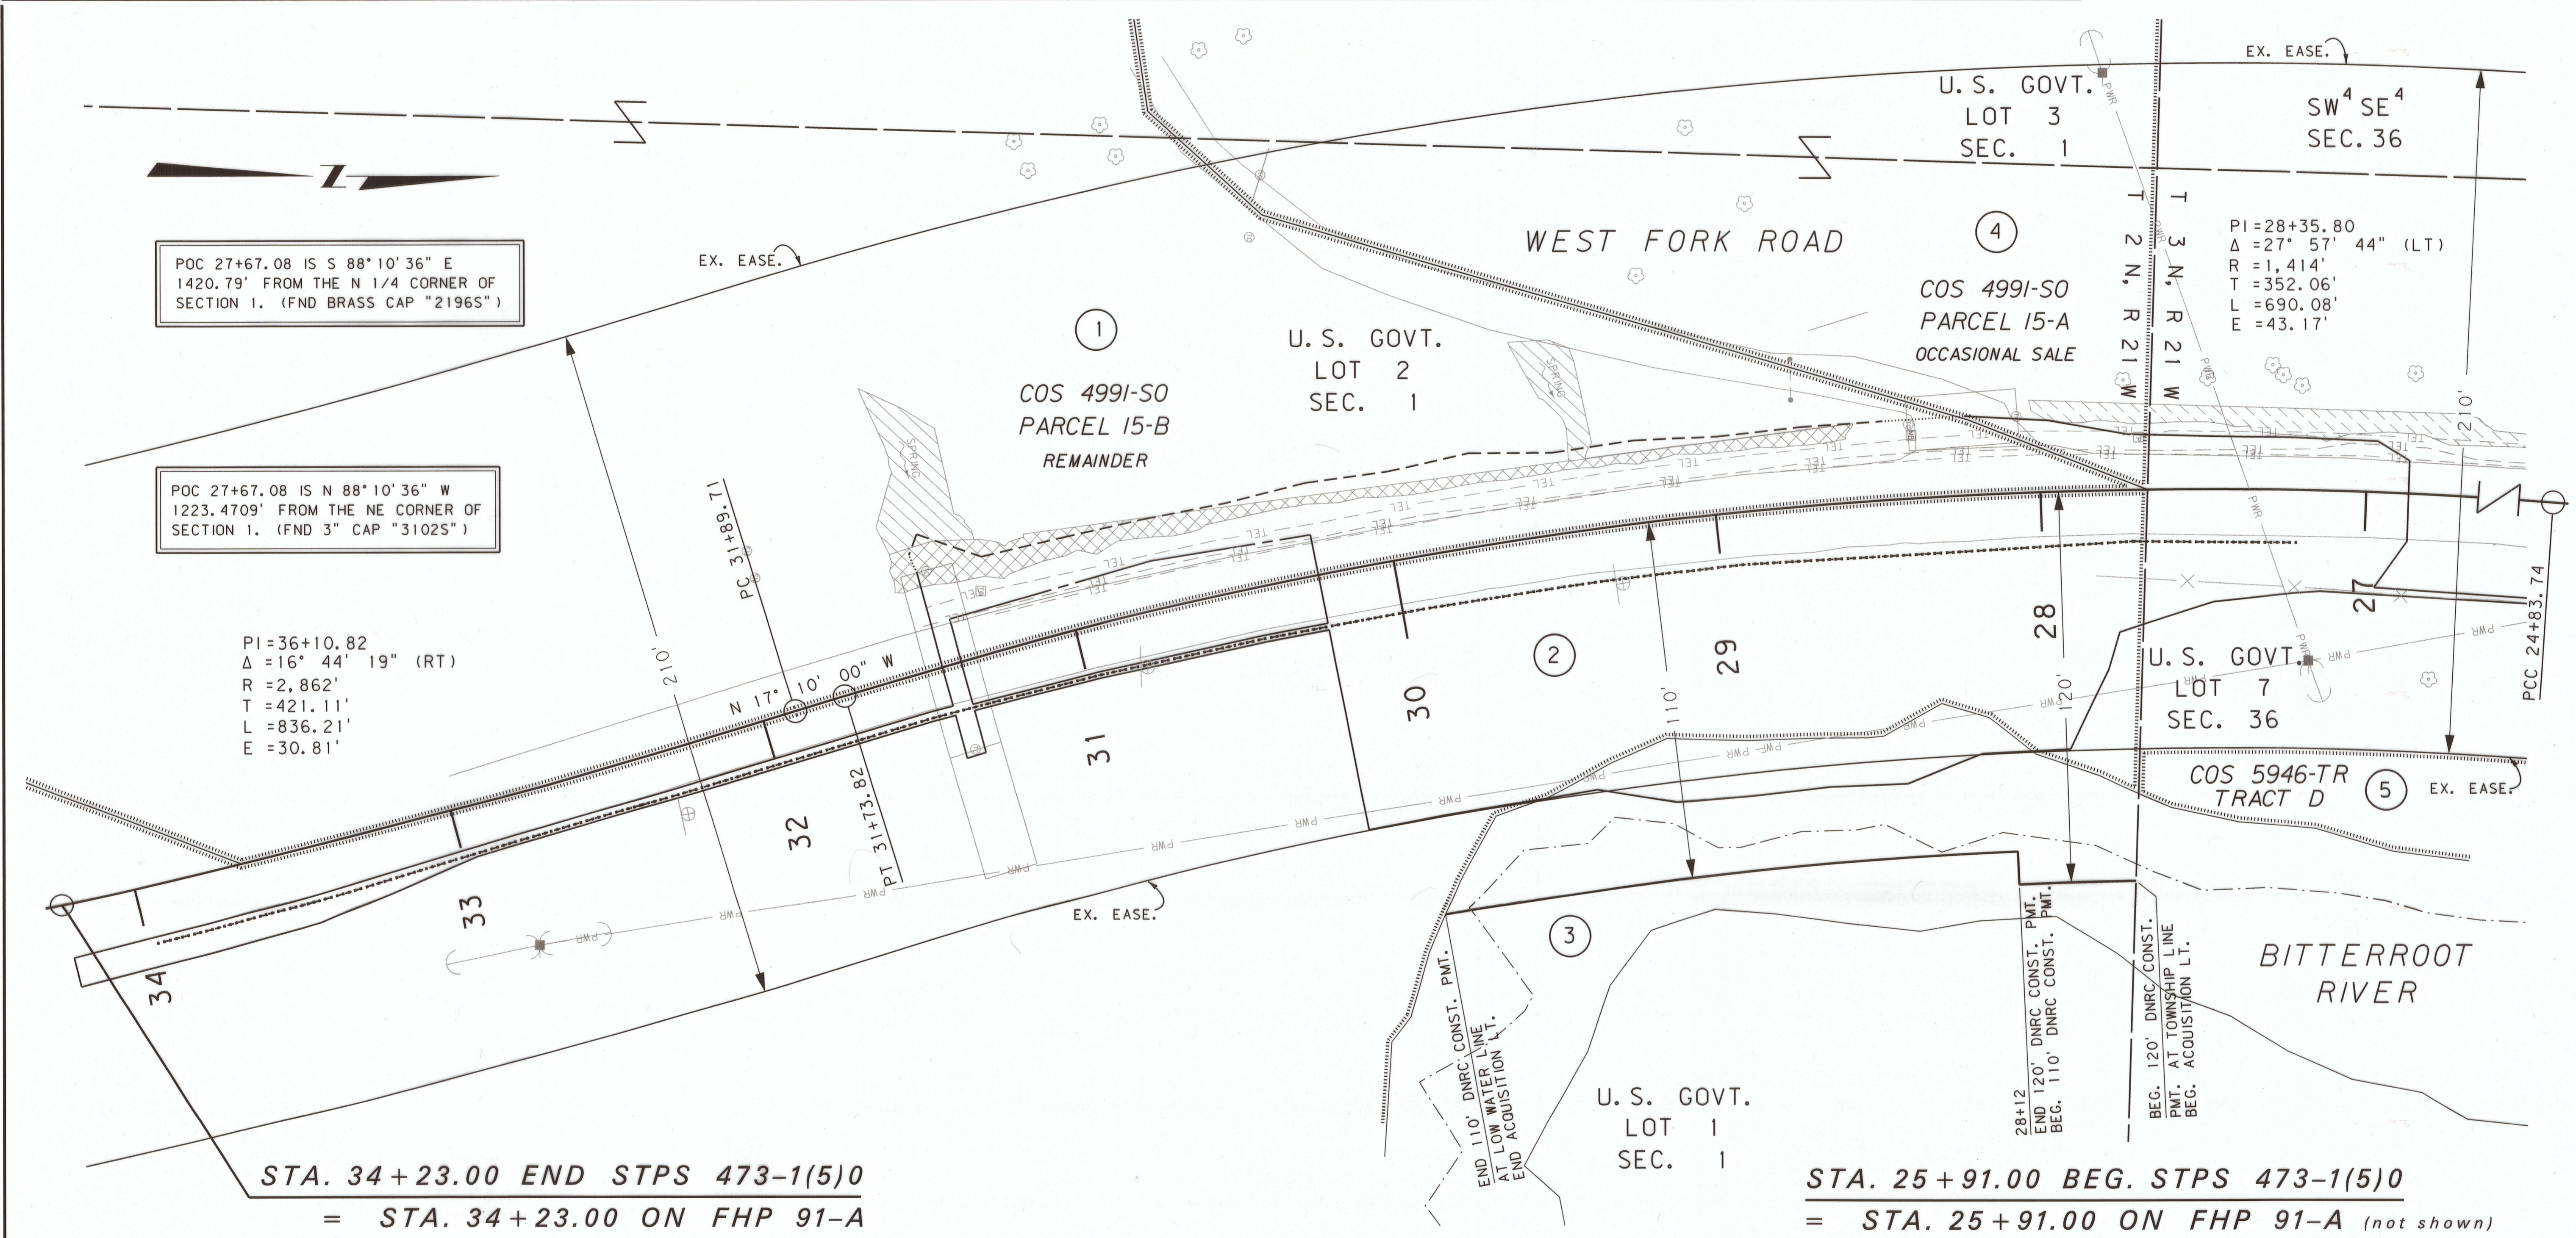

CONSTRUCTION LIMITS	MAP REVISED 8-06-07 8-20-07
CUT SECTION	
TRANSITION	
TOE OF FILL	
BACKSLOPE LIMITS INCLUDE ROUNDING	MDT APPROVAL 7-11-07
3	C:\DGM\6410000\repln001.dgn
2	10/19/2017
MDT MONTANA DEPARTMENT OF TRANSPORTATION	5:24:11 PM CPS-U1518

- NOTES:
1. THE PROPOSED R/W LINE WHERE A SPIRAL CURVE TRANSITION IS USED IS A CHORD RATHER THAN A CONCENTRIC CURVE.
 2. ALL STATIONS AND OFFSETS FOR R/W BREAKS ARE IN REFERENCE TO THE R/W BASELINE.

MONTANA DEPARTMENT OF TRANSPORTATION
RIGHT OF WAY PLAN
 RAVALLI COUNTY
 SCALE 1"=25'
 0 25' 50' 75'

SFCS 473-1(4)0 SH 2 OF 2