


OWNERSHIP											
PARCEL	NAME	ADDRESS	TOTAL AREA	GROSS R/W AREA	EX. EASE. AREA	NET AREA	REMAINDER		CONST. PMT. AREA	EASEMENT AREA	SHEET NO.
							LEFT	RIGHT			
1	RICHARD L. BALLINGER	P. O. BOX 444, DRUMMOND, MT 59832-0444	OWNER	NOTIFICATION	ONLY						2
2	SARA M. KOON & LORIL. NELSON	150 LANNEN LANE, HALL, MT 59837-9626	OWNER	NOTIFICATION	ONLY						2
3	CHARLES P. PARKE & SUCCESSORS, GENERAL PARTNER	130 E. MULLAN TRAIL, DRUMMOND, MT 59832-9709	160+ AC	0.07 AC		* 0.07 AC					2
	OF THE PARKE II FAMILY LIMITED PARTNERSHIP										
3S1	FROSTY FREEZE - PERMIT NO. 07793	P. O. BOX 225, DRUMMOND, MT 59832-0225	OWNER	NOTIFICATION	ONLY						2
4	PHIL A. HAYWARD	P. O. BOX 185, DRUMMOND, MT 59832-0185	1.87 AC	0.01 AC		* 0.01 AC					2
5	GEORGE A. RICHARDSON & VINA A. RICHARDSON	P. O. BOX 193, DRUMMOND, MT 59832-0193	OWNER	NOTIFICATION	ONLY						2

STATE	RIGHT OF WAY	SHEET	TOTAL
MONTANA		NO.	SHEETS
		2	2
R/W ID.		HSIP 19-2(22)63	
PROJECT NO.		6413-021-000	

SF079 APPR RCNST-S OF DRUMMOND

RIGHT-OF-WAY COORDINATE ASCII FILES

R/W BREAK COORDS: 6413000ROBAS001.TXT
R/W BASELINE COORDS: 6413000ROBRK001.TXT
ALL FILES ARE LOCATED ON THE CADD SERVER
IN THE RO DIRECTORY, UNDER PROJECT: 6413000

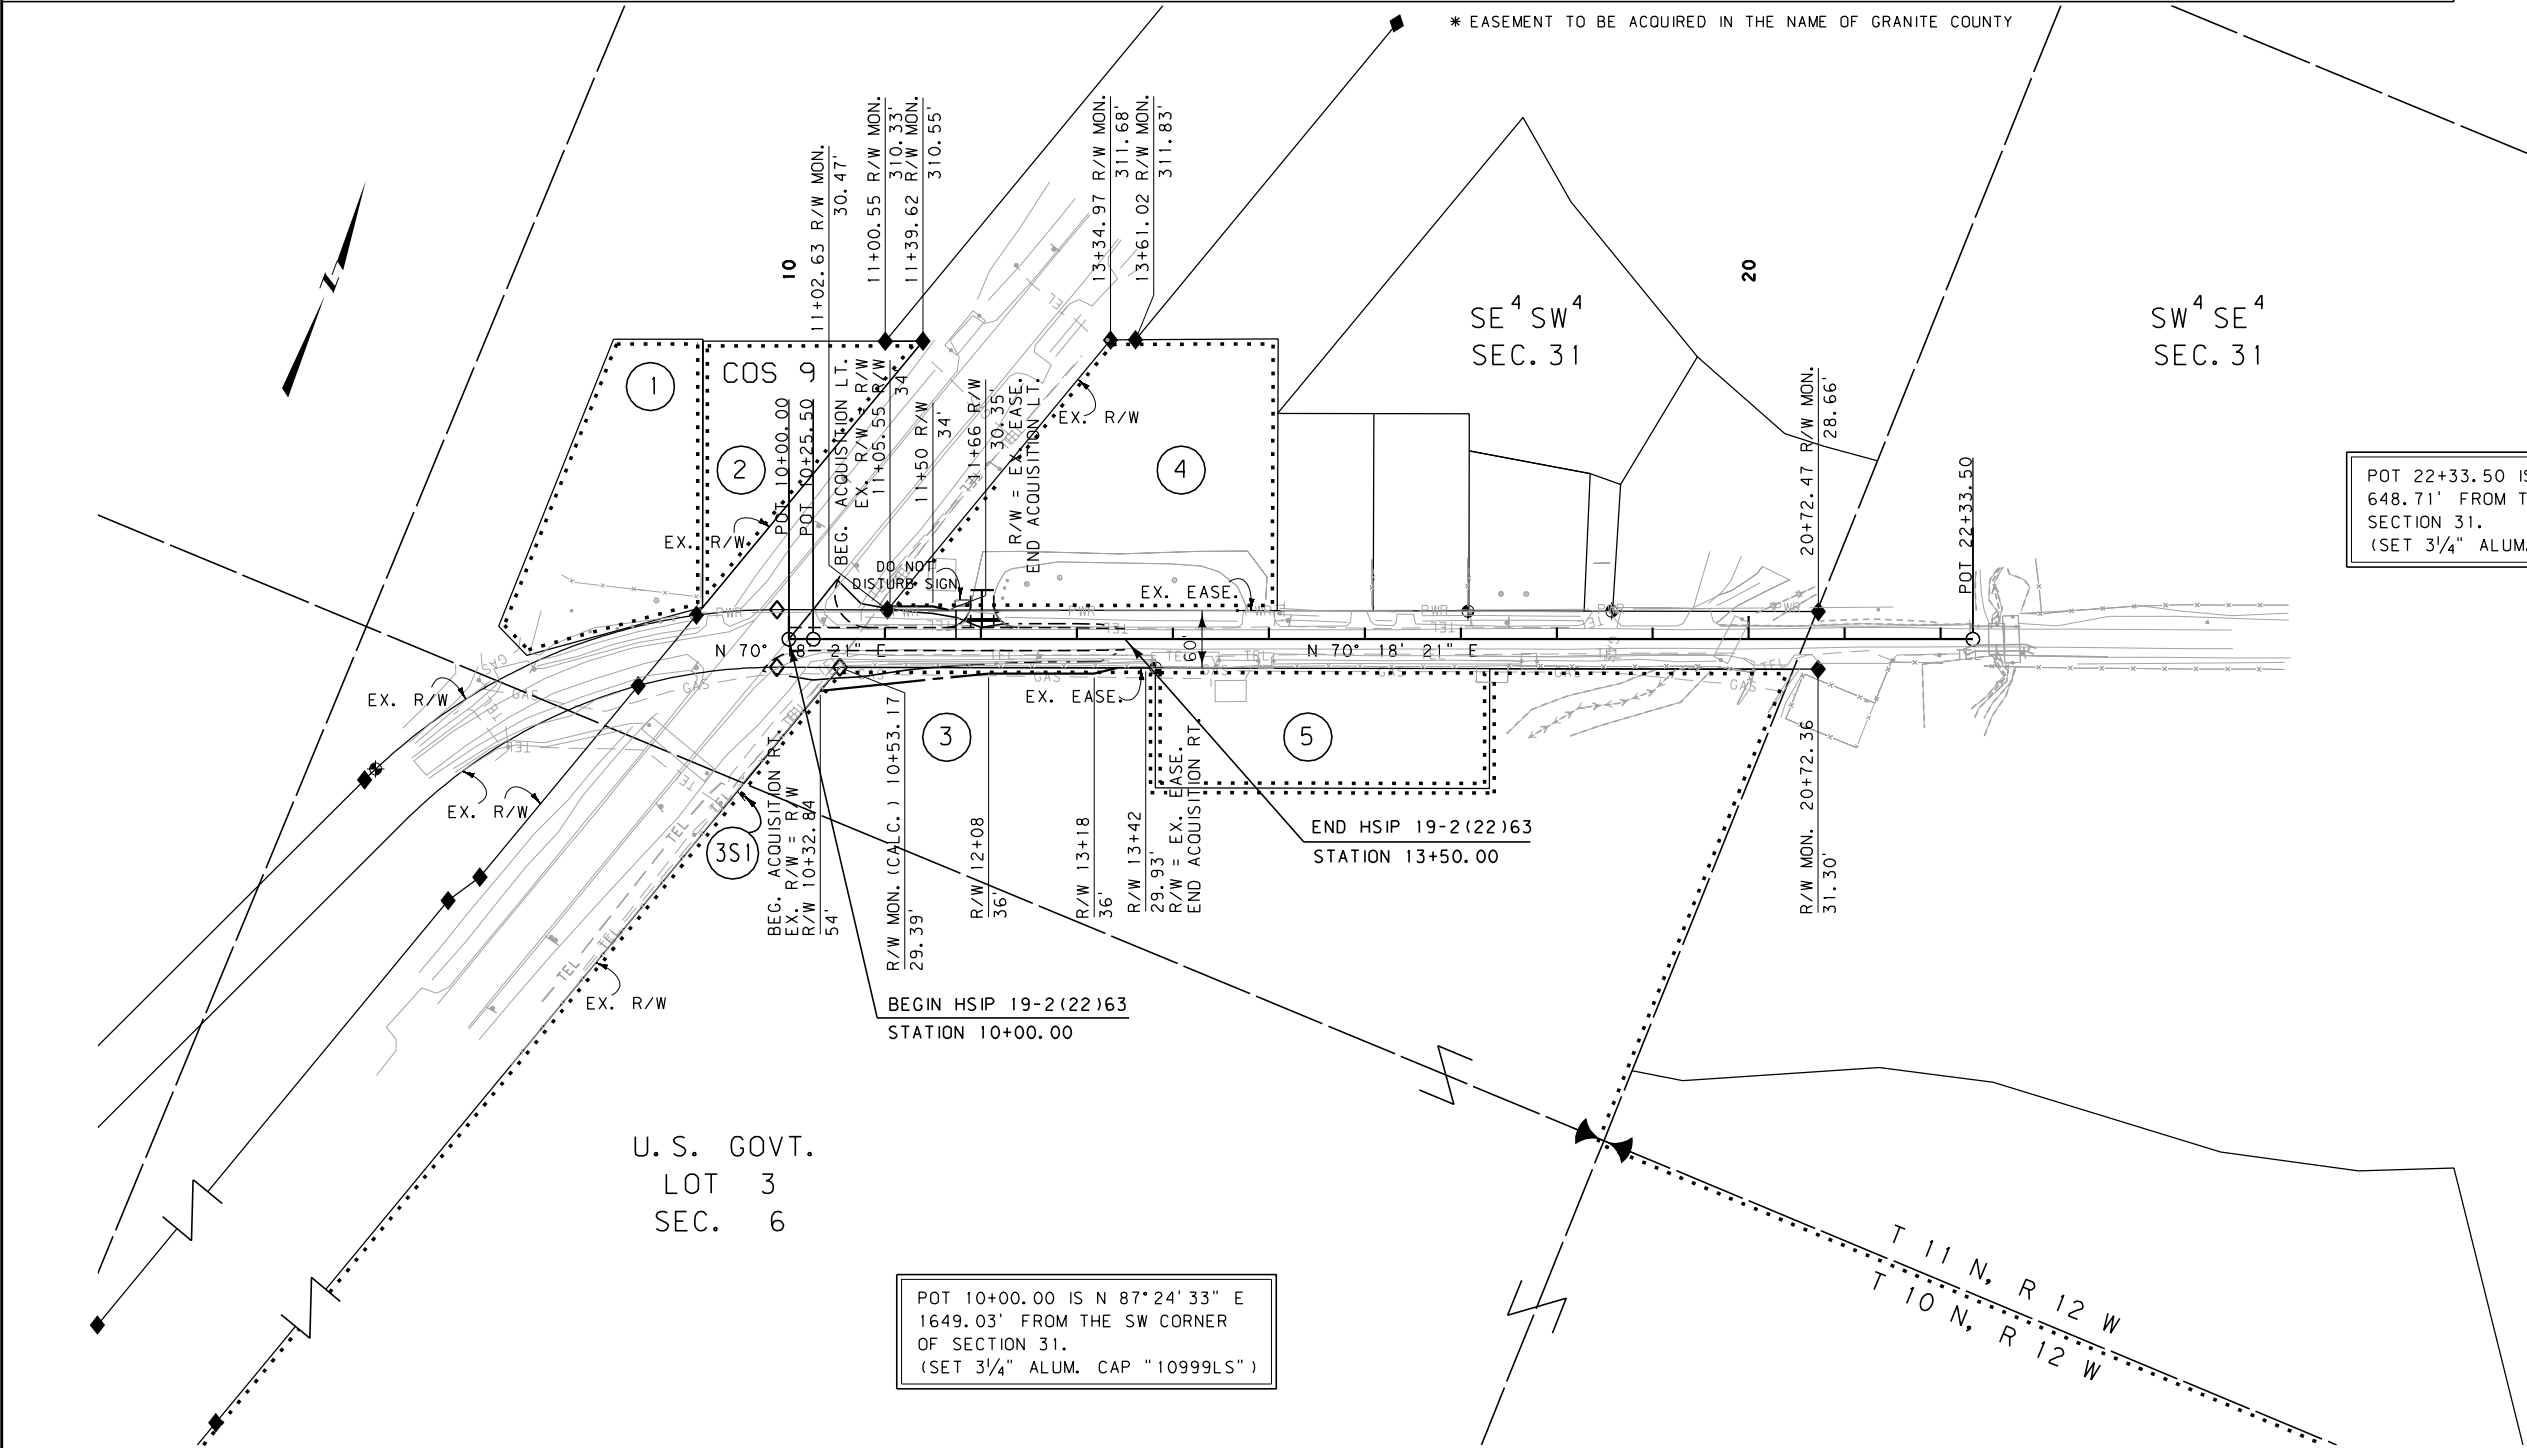

CONSTRUCTION LIMITS

CUT SECTION

TRANSITION

TOE OF FILL

BACKSLOPE LIMITS INCLUDE ROUNDING

MAP REVISED 2-07-11 2-17-11 3-02-11

MDT APPROVAL

12-28-10

3

2

1

MDTA

MONTANA DEPARTMENT OF TRANSPORTATION

c:\dgn\6413000ropln001.dgn

3/2/2011

1:07:53 PM

CPS-U2112

FOR EXISTING R/W RETRACEMENT, SEE
CERTIFICATE OF SURVEY NO. 826

- NOTES:
- THE PROPOSED R/W LINE WHERE A SPIRAL CURVE TRANSITION IS USED IS A CHORD RATHER THAN A CONCENTRIC CURVE.
 - ALL STATIONS AND OFFSETS FOR R/W BREAKS ARE IN REFERENCE TO THE R/W BASELINE.

GRID STATE PLANE COORDINATES

THIS IS A STATE PLANE COORDINATE PROJECT. ALL DIMENSIONS, DISTANCES AND AREAS ON THIS PROJECT ARE GRID, EXCEPT FOR THE EXISTING R/W WIDTH DIMENSION, WHICH IS RECORD.

THE COMBINATION SCALE FACTOR IS 0.99922407

MONTANA DEPARTMENT OF TRANSPORTATION

RIGHT OF WAY PLAN

GRANITE COUNTY

SCALE 1"=100'

0 50' 100' 200' 300'