


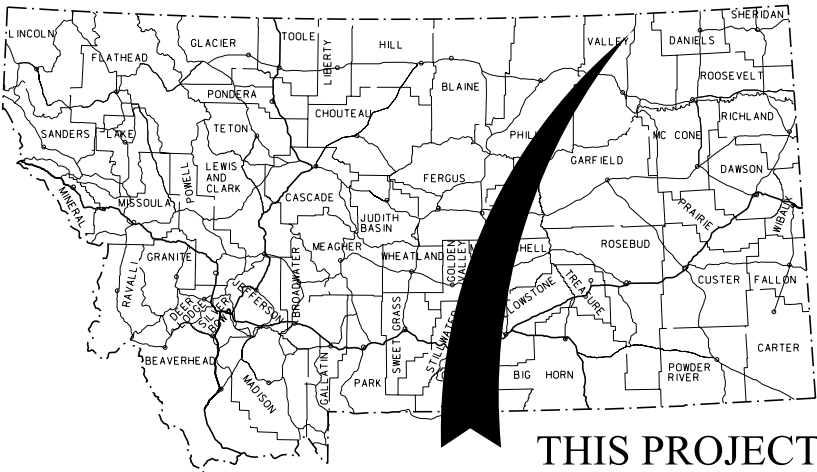

MONTANA DEPARTMENT OF TRANSPORTATION

STATE	RIGHT OF WAY	SHEET	TOTAL
MONTANA		NO.	SHEETS
		1	4
R/W ID.		STPB 31-1(24)39	
PROJECT NO.		8875-024-000	
M FK PORCUPINE CK-11M S OPHEIM			

RIGHT OF WAY PLAN FEDERAL AID PROJECT STPB 31-1(24)39 M FK PORCUPINE CK-11M S OPHEIM

VALLEY COUNTY

LENGTH 0.3 MILES


SEE SHEET NO. 2 FOR OWNERSHIP
NAMES, ADDRESSES, AREAS, ETC.

PLAN LEGEND

PROPOSED RIGHT OF WAY LINE	---
EXISTING RIGHT OF WAY LINE	---
RAILROAD RIGHT OF WAY LINE	---
RIGHT OF WAY BASELINE	---
STK'D CENTERLINE	---
SECTION LINE	---
OWNERSHIP BOUNDARY	---
FULL ACCESS CONTROL	AG AG
LIMITED ACCESS CONTROL	/// ///
EXISTING FULL ACCESS CONTROL	EFAC EFAC
EXISTING LIMITED ACCESS CONTROL	ELAC ELAC
PRESENT TRAVELED WAY (P.T.W.)	---
FENCE LINE	---
EXISTING GUARDRAIL	---
PROPOSED GUARDRAIL	---
GATE IN FENCE	---
CATTLE GUARD: EXIST. - PROPOSED	---
SECTION CORNER	FOUND UNFOUND
1/4 SECTION CORNER	FOUND UNFOUND
CLOSING CORNER	FOUND UNFOUND
MEANDER CORNER	FOUND UNFOUND
CENTER OF SECTION	FOUND UNFOUND
1/16 SECTION CORNER FOUND	FOUND
RIGHT OF WAY MONUMENT	FOUND CALCULATED
PROPERTY CORNER PIN	FOUND
POWER POLE IN PLACE	FOUND
TELEPHONE POLE IN PLACE	FOUND
TELEGRAPH POLE IN PLACE	FOUND
LIGHT POLE	FOUND
PROPOSED CULVERT	---
EXISTING CULVERT	---
OUTLET DITCH	---
INLET DITCH	---
EXISTING DITCH	---
CHANNEL CHANGES	CH, CH, CH
DITCH BLOCK	---
RIPRAP	---
BRIDGES	---
RAILROADS	---
PARCEL NUMBERS	---
APPROACH: EXIST.-PROPOSED	---

ASSOCIATED PROJECTS
STPB 31-1(17)39 P.E.

RELATED PROJECTS
NRS 286-B
S 368
S 286 (3)
S 368 (7)
S 368 (8)

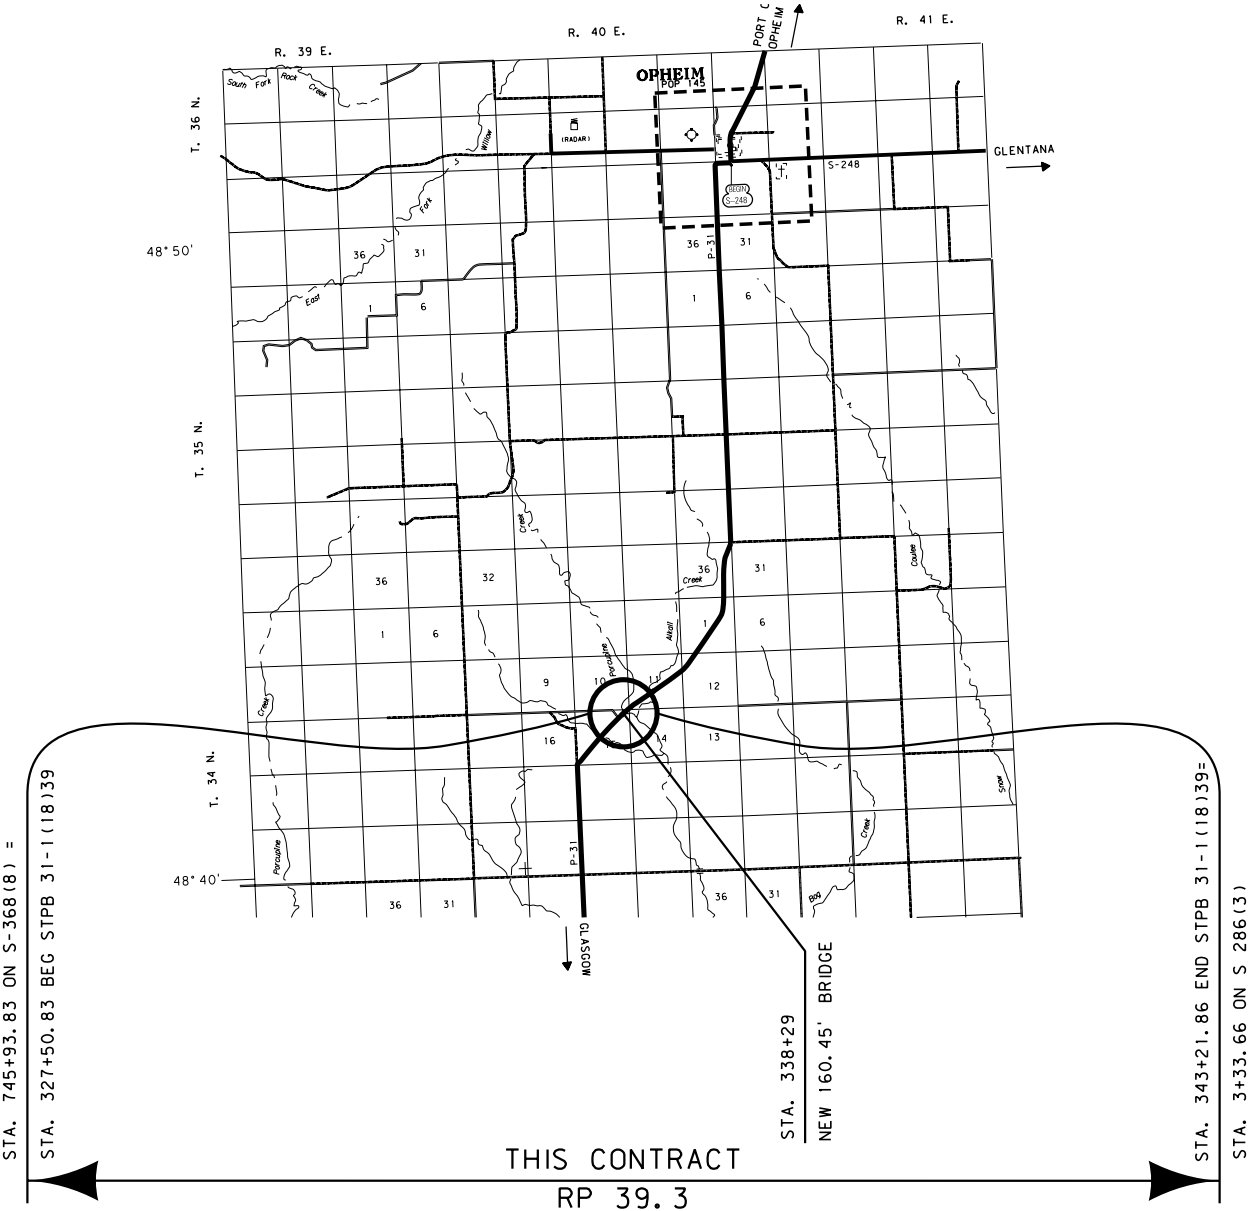

GRID STATE PLANE COORDINATES

THIS IS A STATE PLANE COORDINATE PROJECT. ALL DIMENSIONS, DISTANCES AND AREAS ON THIS PROJECT ARE GRID, EXCEPT FOR THE EXISTING R/W WIDTH DIMENSION, WHICH IS RECORD. THE COMBINATION SCALE FACTOR IS 0.99969839.


FOR EXISTING R/W RETRACEMENT, SEE
CERTIFICATE OF SURVEY NO. 439

CONSTRUCTION LIMITS	MAP REVISED 05/22/17
CUT SECTION	---
TRANSITION	---
TOE OF FILL	---
FHWA/MDT APPROVAL 4/14/17	

3	MDTA	MONTANA DEPARTMENT OF TRANSPORTATION	C:\DGN\8875000\rot1001.dgn
2			5/22/2017
1			10:26:41 AM CPS - U3193

STATE	RIGHT OF WAY	SHEET	TOTAL
		NO.	SHEETS
MONTANA		3	4
R/W ID.		STPB 31-1(24)39	
PROJECT NO.		8875-024-000	
M FK PORCUPINE CK-11M S OPHEIM			

SEE SHEET NO. 2 FOR OWNERSHIP NAMES, ADDRESSES, AREAS, ETC.

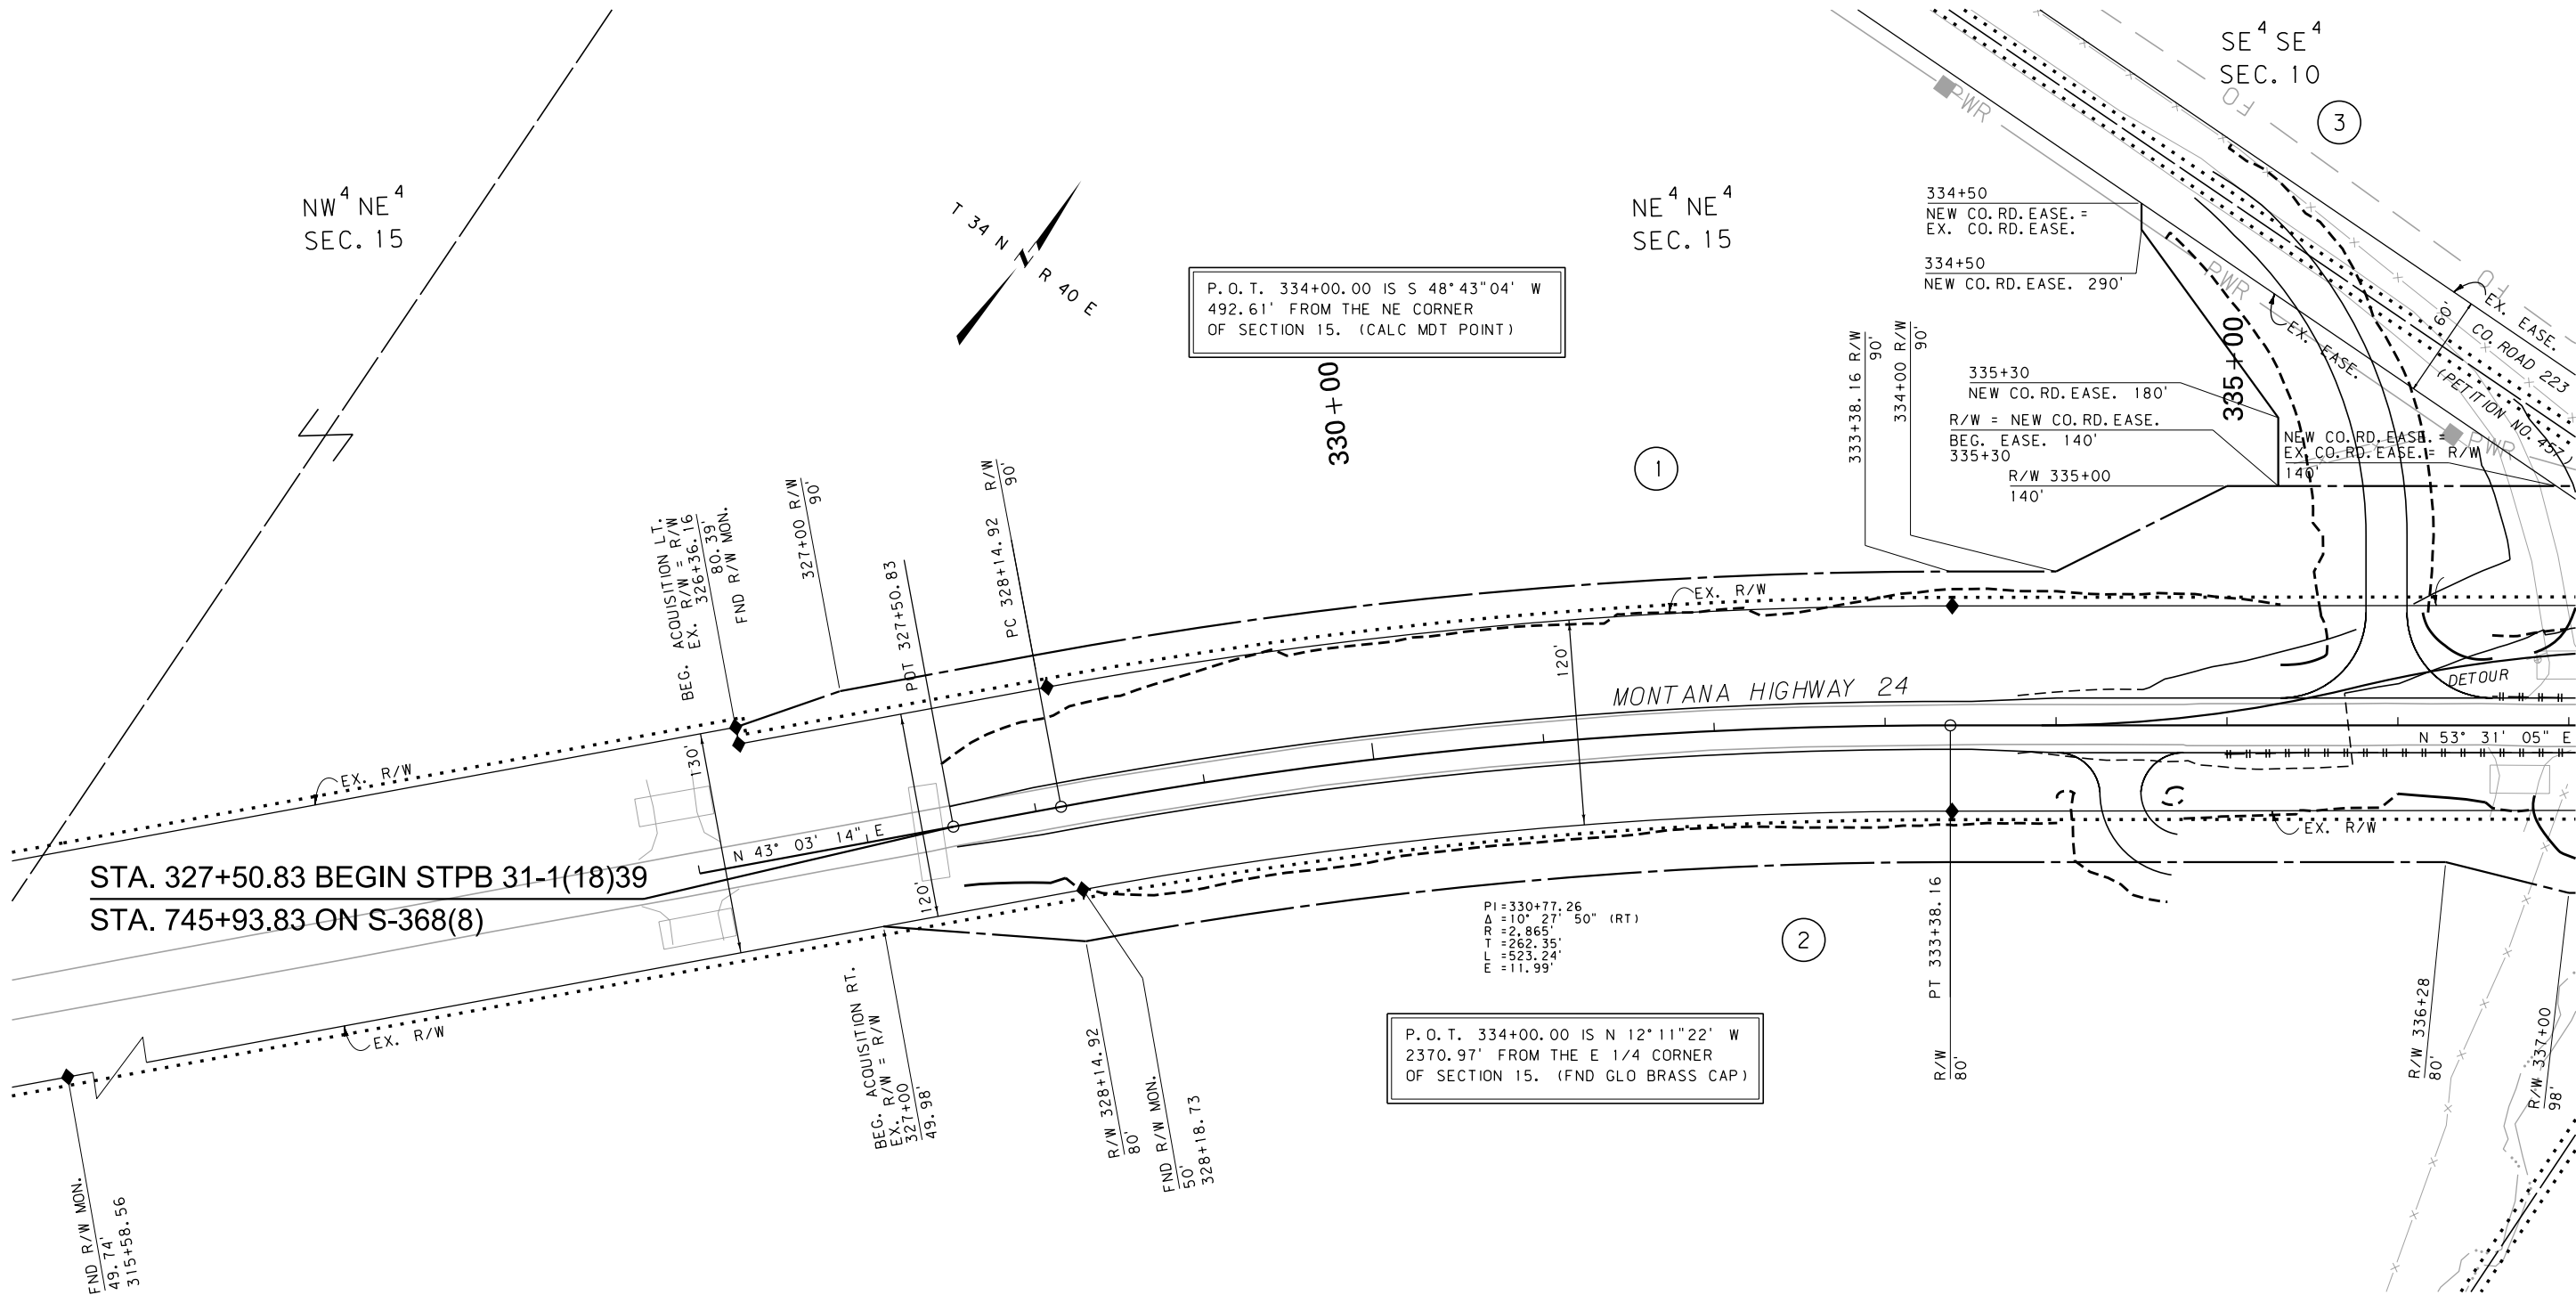

CONSTRUCTION LIMITS	MAP REVISED 04/26/17
CUT SECTION	
TRANSITION	
TOE OF FILL	
	FHWA/MDT APPROVAL 4/14/17
3	MDT MONTANA DEPARTMENT OF TRANSPORTATION
2	C:\DGN\887500\ropln001.dgn
1	5/22/2017 10:26:58 AM CPS-U3193

- NOTES:
1. THE PROPOSED R/W LINE WHERE A SPIRAL CURVE TRANSITION IS USED IS A CHORD RATHER THAN A CONCENTRIC CURVE.
 2. ALL STATIONS AND OFFSETS FOR R/W BREAKS ARE IN REFERENCE TO THE R/W BASELINE.

FOR EXISTING R/W RETRACEMENT, SEE CERTIFICATE OF SURVEY 439.

GRID STATE PLANE COORDINATES

THIS IS A STATE PLANE COORDINATE PROJECT. ALL DIMENSIONS, DISTANCES AND AREAS ON THIS PROJECT ARE GRID, EXCEPT FOR THE EXISTING R/W WIDTH DIMENSION, WHICH IS RECORD.

THE COMBINATION SCALE FACTOR IS 0.99969839.

MONTANA DEPARTMENT OF TRANSPORTATION

RIGHT OF WAY PLAN

VALLEY COUNTY

SCALE 1"=50'

0 50' 100' 150'

STATE	RIGHT OF WAY	SHEET	TOTAL
		NO.	SHEETS
MONTANA		4	4
R/W ID.		STPB 31-1(24)39	
PROJECT NO.		8875-024-000	

M FK PORCUPINE CK-11M S OPHEIM

SEE SHEET NO. 2 FOR OWNERSHIP NAMES, ADDRESSES, AREAS, ETC.

TOTAL	AC
GROSS	AC
EXISTING EASEMENT	AC
NET	AC
REMAINDER LT.	AC
REMAINDER RT.	AC
EASEMENTS	AC
CONST. PERMITS	0.62 AC

P.O.T. 339+50.96 IS S 87°58'24" W
2558.41' FROM THE S 1/4 CORNER
OF SECTION 11. (FND MDT A.C.)

P.O.T. 339+50.96 IS N 87°58'24" E
72.86' FROM THE SW CORNER
OF SECTION 11. (CALC MDT POINT)

P.O.T. 338+63.43 IS S 02°49'33" E
49.52' FROM THE NW CORNER
OF SECTION 14. (CALC MDT POINT)

P.O.T. 338+63.43 IS N 02°49'33" W
2596.21' FROM THE E 1/4 CORNER
OF SECTION 15. (FND 2' GLO B.C.)

FOR EXISTING R/W RETRACEMENT, SEE
CERTIFICATE OF SURVEY 439.

GRID STATE PLANE COORDINATES

THIS IS A STATE PLANE COORDINATE PROJECT. ALL
DIMENSIONS, DISTANCES AND AREAS ON THIS PROJECT
ARE GRID, EXCEPT FOR THE EXISTING R/W WIDTH
DIMENSION, WHICH IS RECORD.
THE COMBINATION SCALE FACTOR IS 0.99969839.

- NOTES:
1. THE PROPOSED R/W LINE WHERE A SPIRAL
CURVE TRANSITION IS USED IS A CHORD
RATHER THAN A CONCENTRIC CURVE.
 2. ALL STATIONS AND OFFSETS FOR R/W BREAKS
ARE IN REFERENCE TO THE R/W BASELINE.

CONSTRUCTION LIMITS		MAP REVISED 04/26/17	
CUT SECTION	TOP OF CUT		
TRANSITION			
TOE OF FILL			
		FHWA/MDT APPROVAL 4/14/17	
3		C:\DGN\887500\ropln001.dgn	
2		5/22/2017	
1		10:27:01 AM	
		CPS - U3193	

MONTANA DEPARTMENT OF TRANSPORTATION	
RIGHT OF WAY PLAN	
VALLEY COUNTY	
SCALE 1"=50'	
0 50' 100' 150'	