



[illegible]

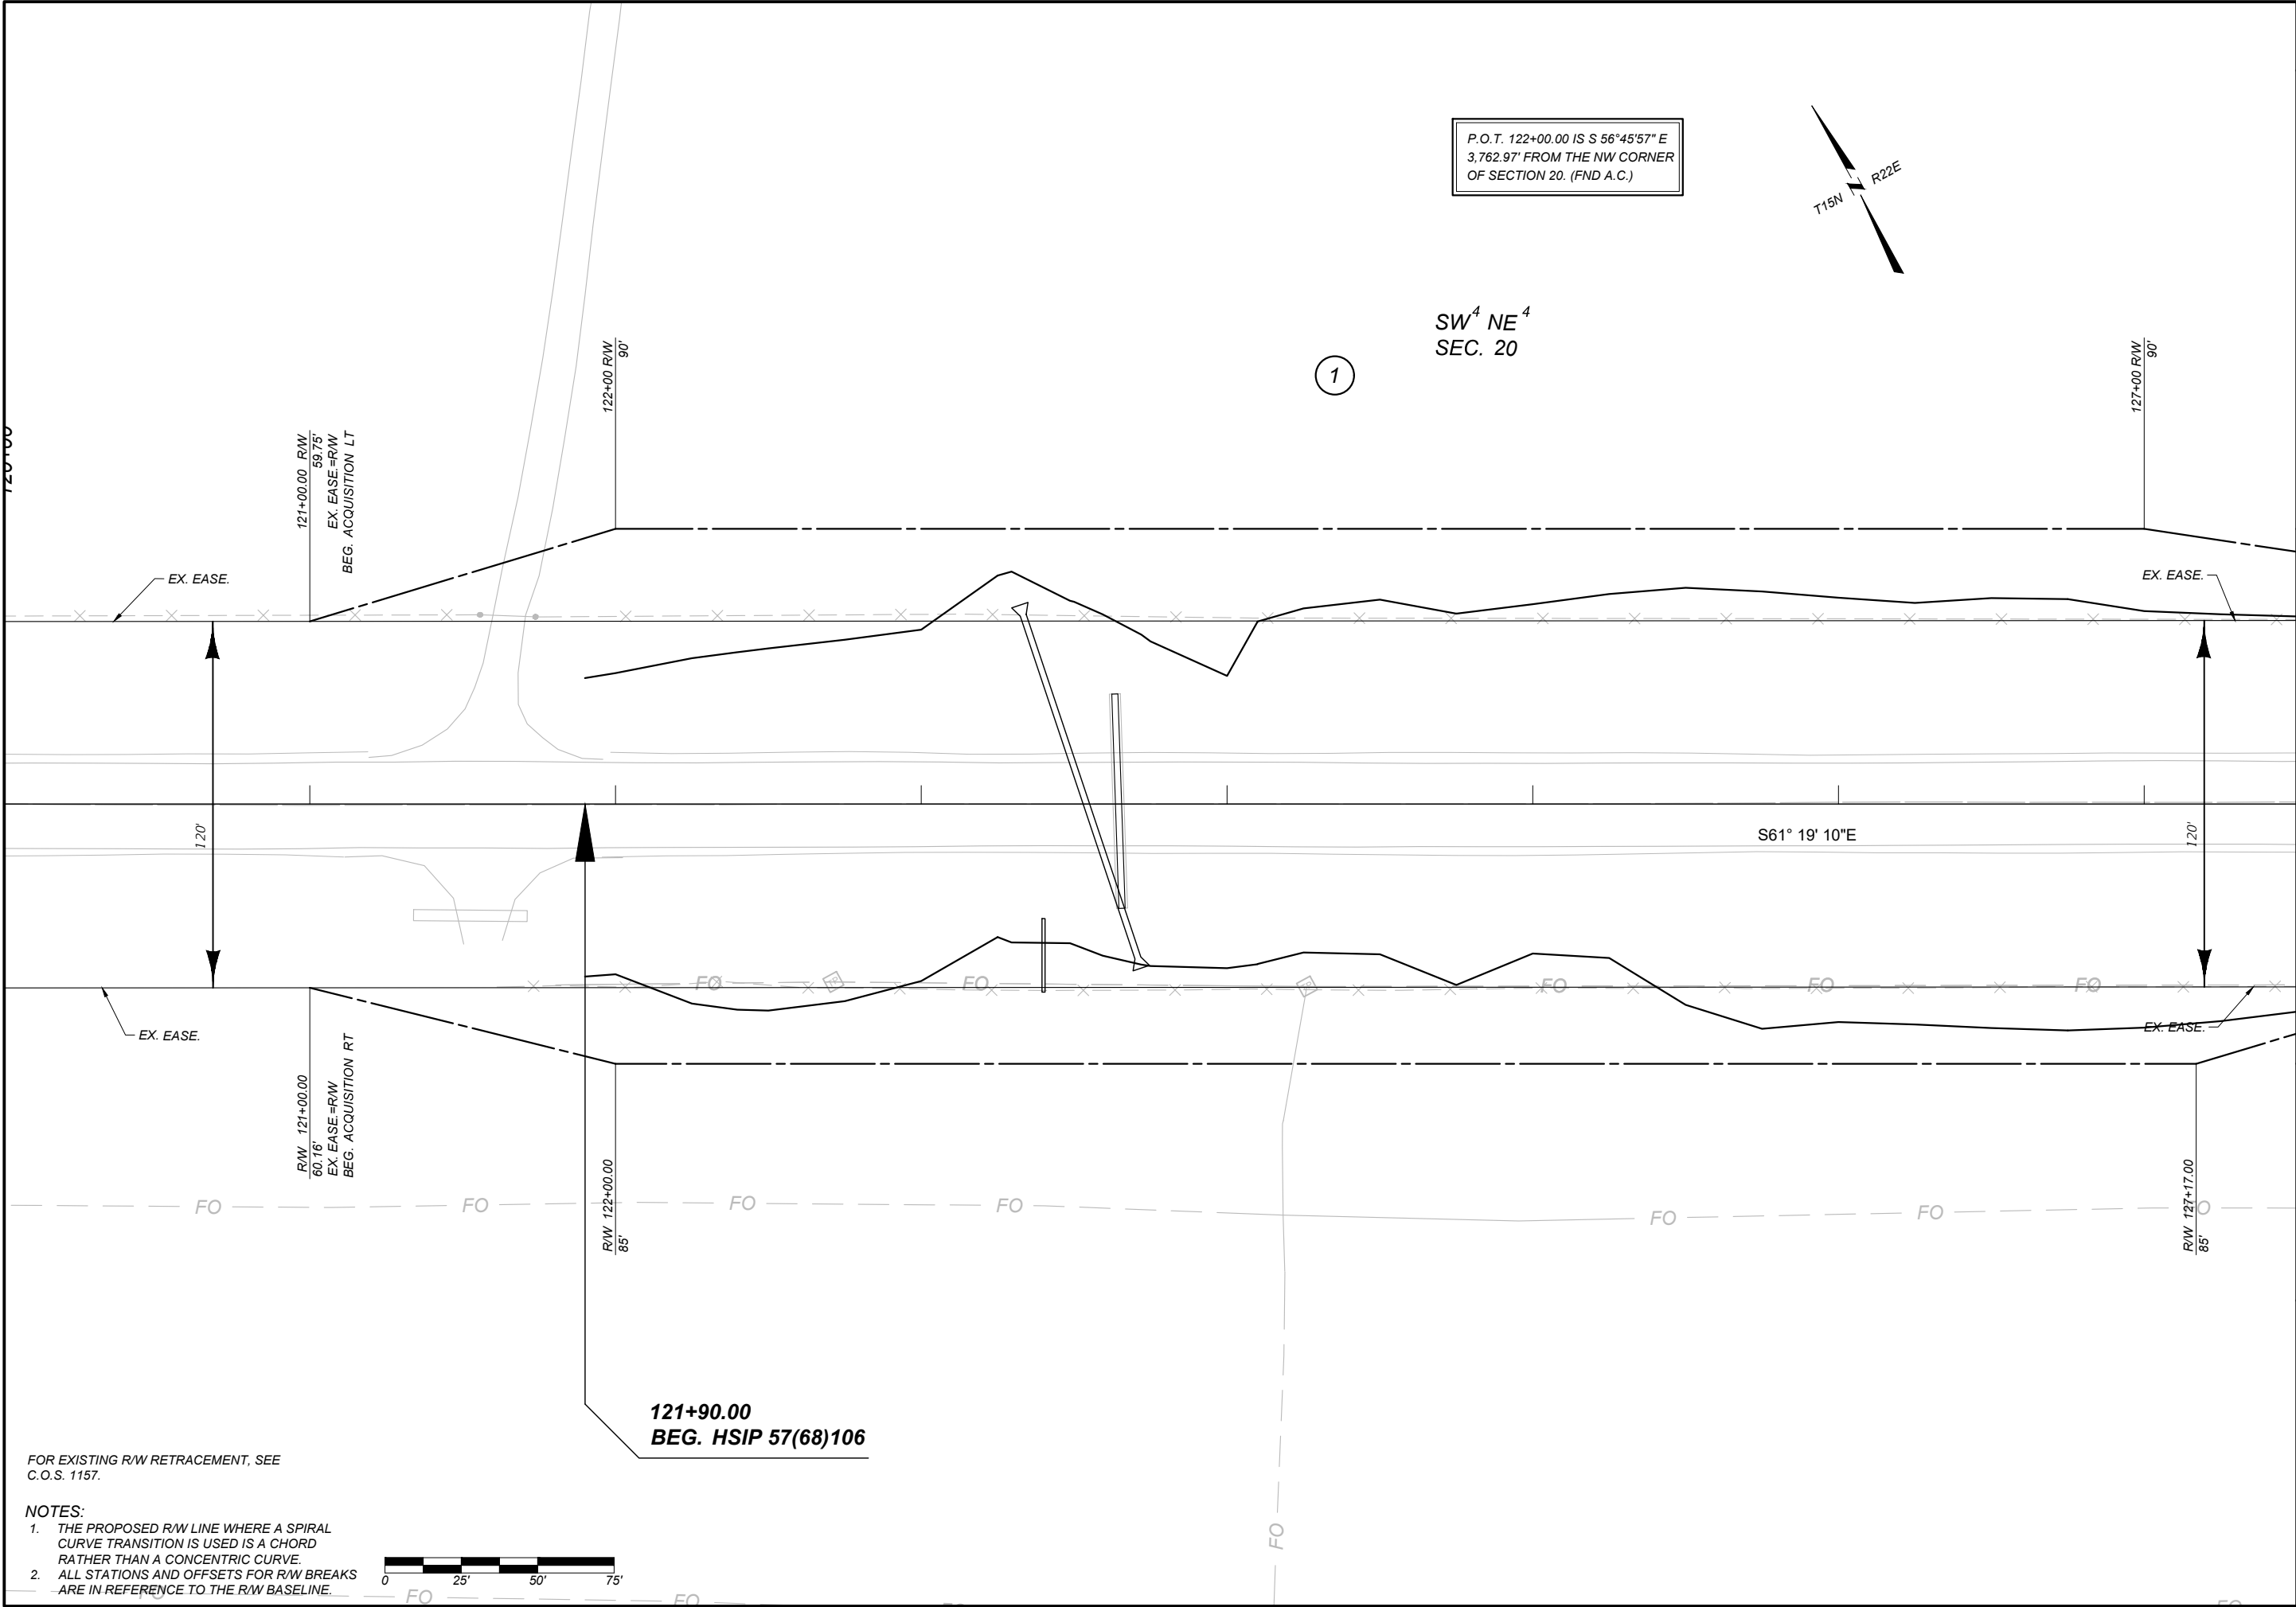

SHEET NO.		3	
 MONTANA Department of Transportation RIGHT OF WAY PLAN		GRID STATE PLANE COORDINATES THIS IS A STATE PLANE COORDINATE PROJECT. ALL DIMENSIONS, DISTANCES AND AREAS ON THIS PROJECT ARE GRID, EXCEPT FOR THE EXISTING RW WIDTH DIMENSION, WHICH IS RECORD. THE COMBINATION SCALE FACTOR IS 0.99922751	
		PROJECT NAME SF 179 N-57 CURVE WIDENING	
		COUNTY FERGUS	
		PROJECT ID HSIP 57-3(72)106	
		UPN 9639-072-000	
FHWA/MDT APPROVAL: 6/9/2023 MAP REVISED:		9639000ROPLN001.DWG	
9/7/2023 7:21 AM			

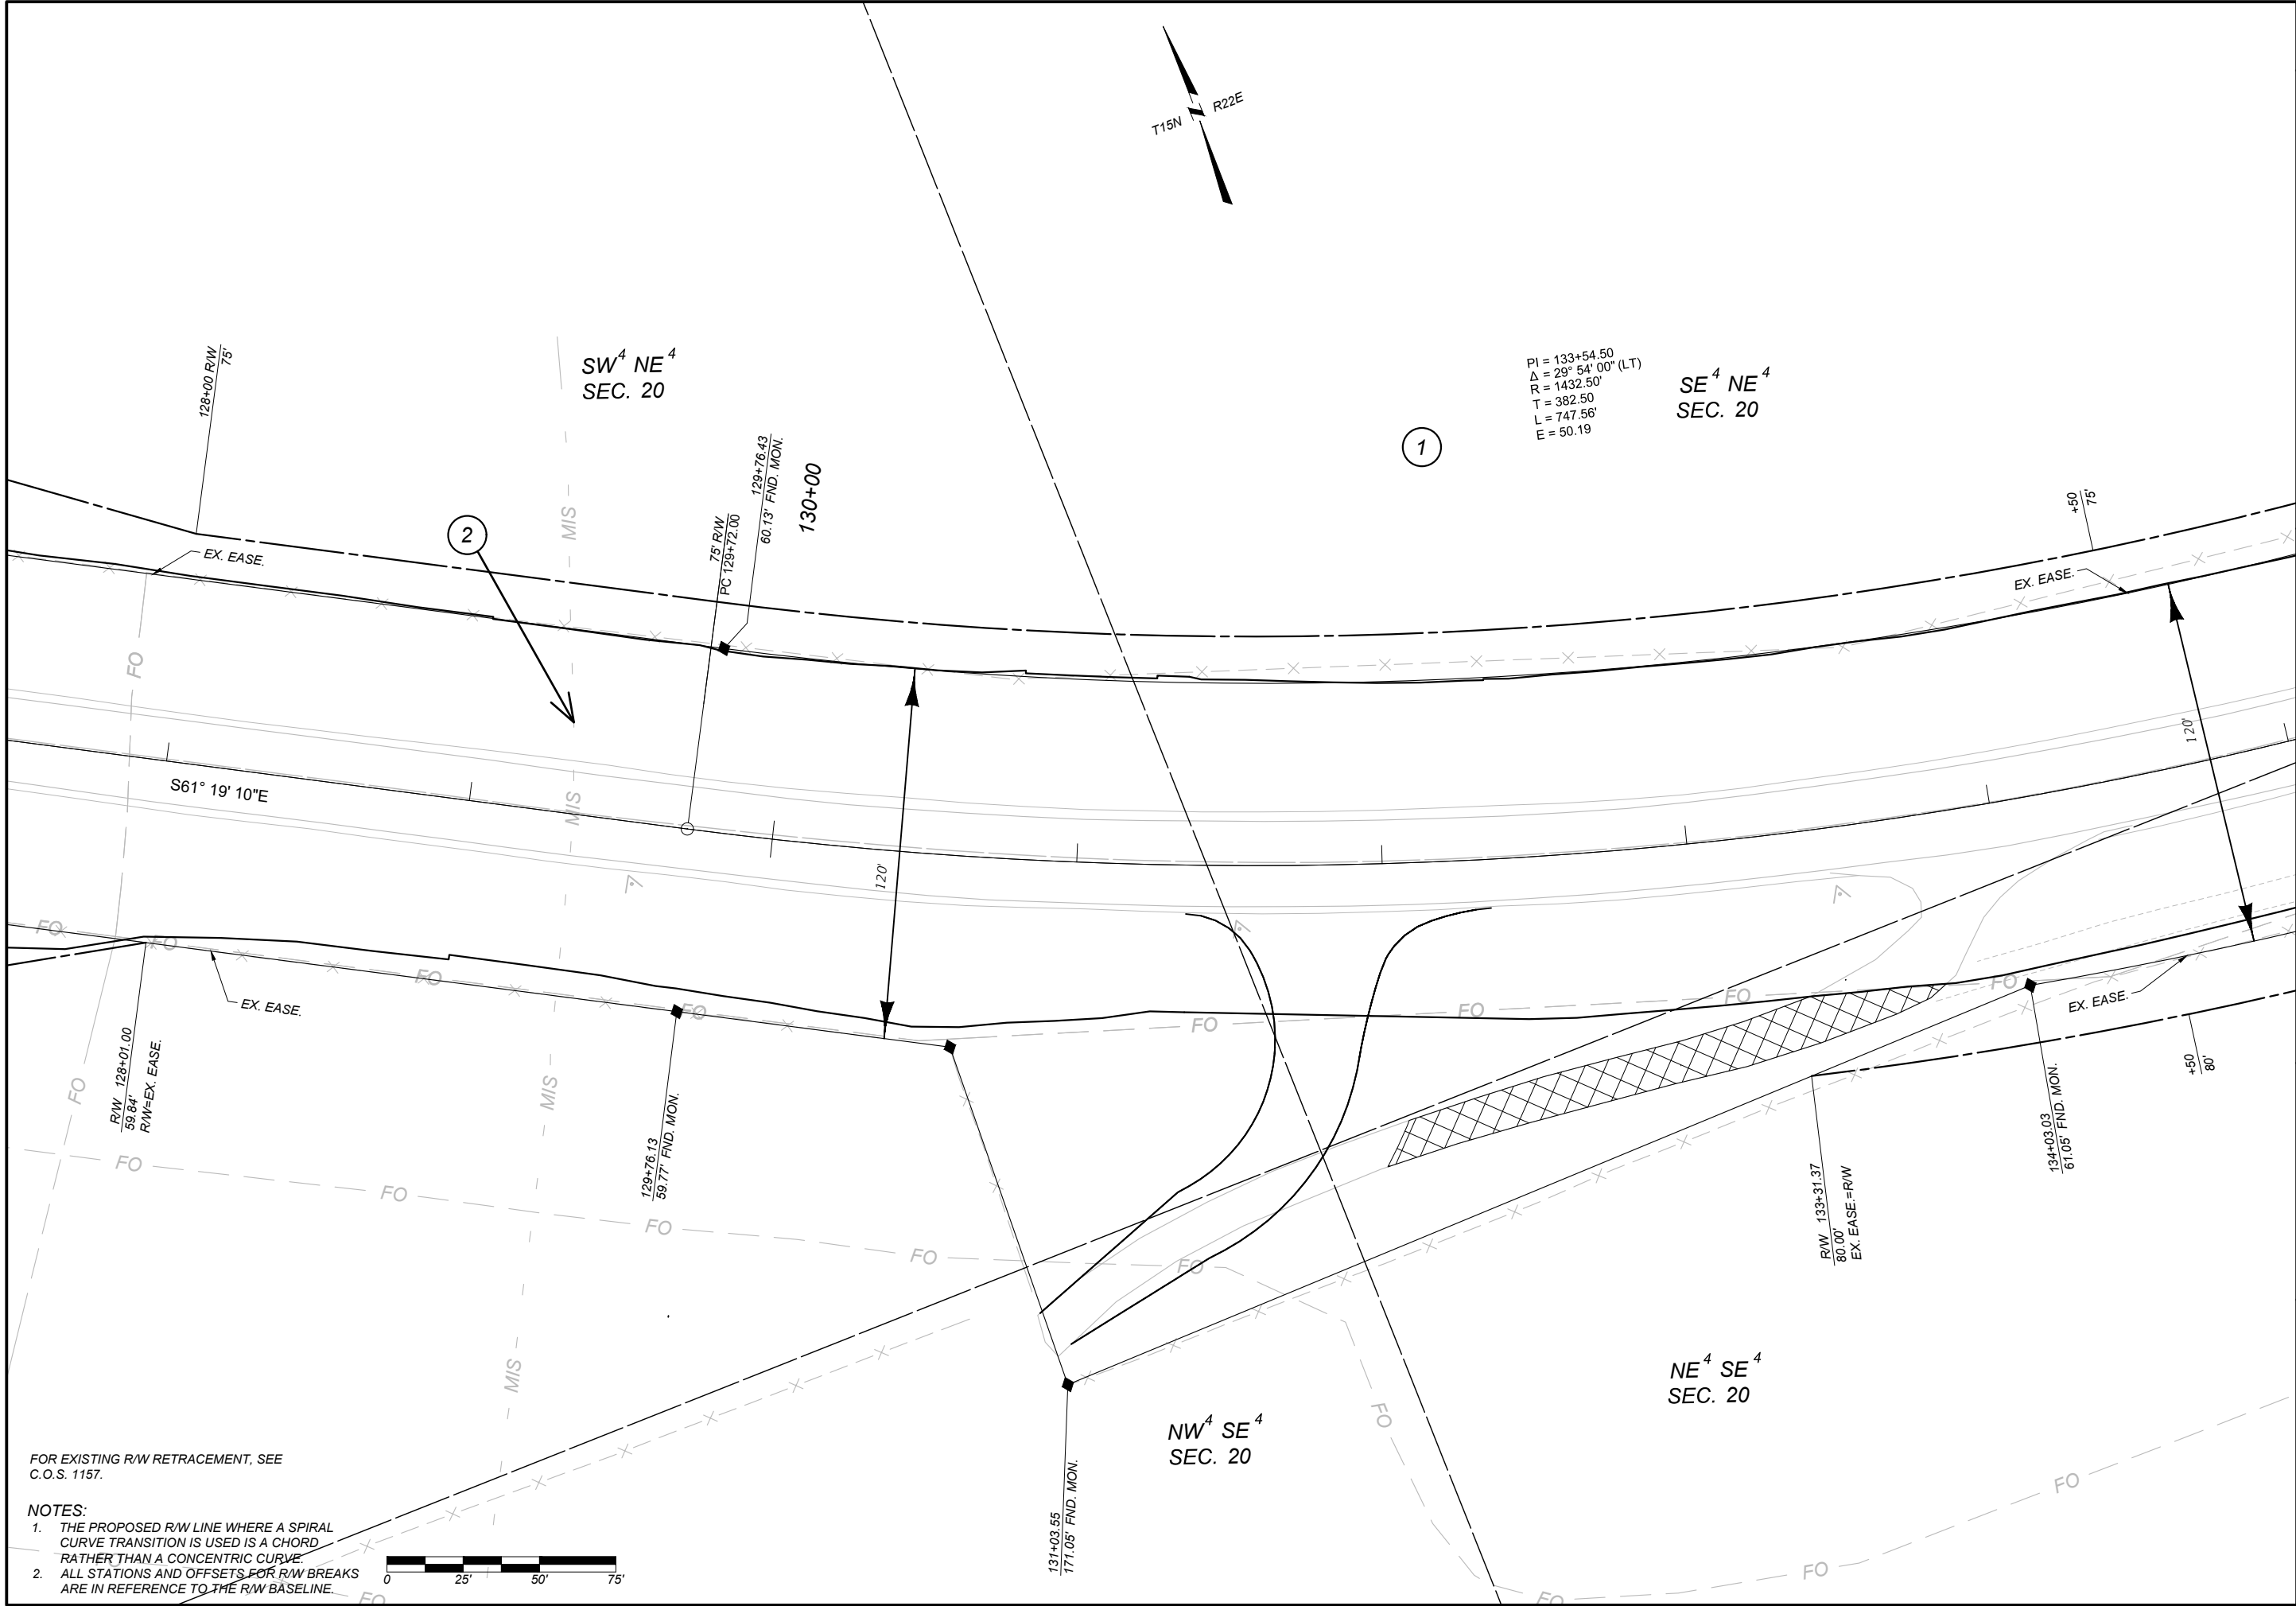


FOR EXISTING R/W RETRACEMENT, SEE
C.O.S. 1157.

- NOTES:
1. THE PROPOSED R/W LINE WHERE A SPIRAL CURVE TRANSITION IS USED IS A CHORD RATHER THAN A CONCENTRIC CURVE.
 2. ALL STATIONS AND OFFSETS FOR R/W BREAKS ARE IN REFERENCE TO THE R/W BASELINE.



SHEET NO. 4	
GRID STATE PLANE COORDINATES THIS IS A STATE PLANE COORDINATE PROJECT. ALL DIMENSIONS, DISTANCES AND AREAS ON THIS PROJECT ARE GRID, EXCEPT FOR THE EXISTING R/W WIDTH DIMENSION, WHICH IS RECORD. THE COMBINATION SCALE FACTOR IS 0.99922751	
PROJECT NAME SF 179 N-57 CURVE WIDENING	COUNTY FERGUS
PROJECT ID HSIP 57-3(72)106	UPN 9639-072-000
FHWA/MDT APPROVAL: 6/9/2023 MAP REVISED: 9/7/2023	MONTANA Department of Transportation RIGHT OF WAY PLAN
9/7/2023 7:21 AM 9639000ROPLN001.DWG	

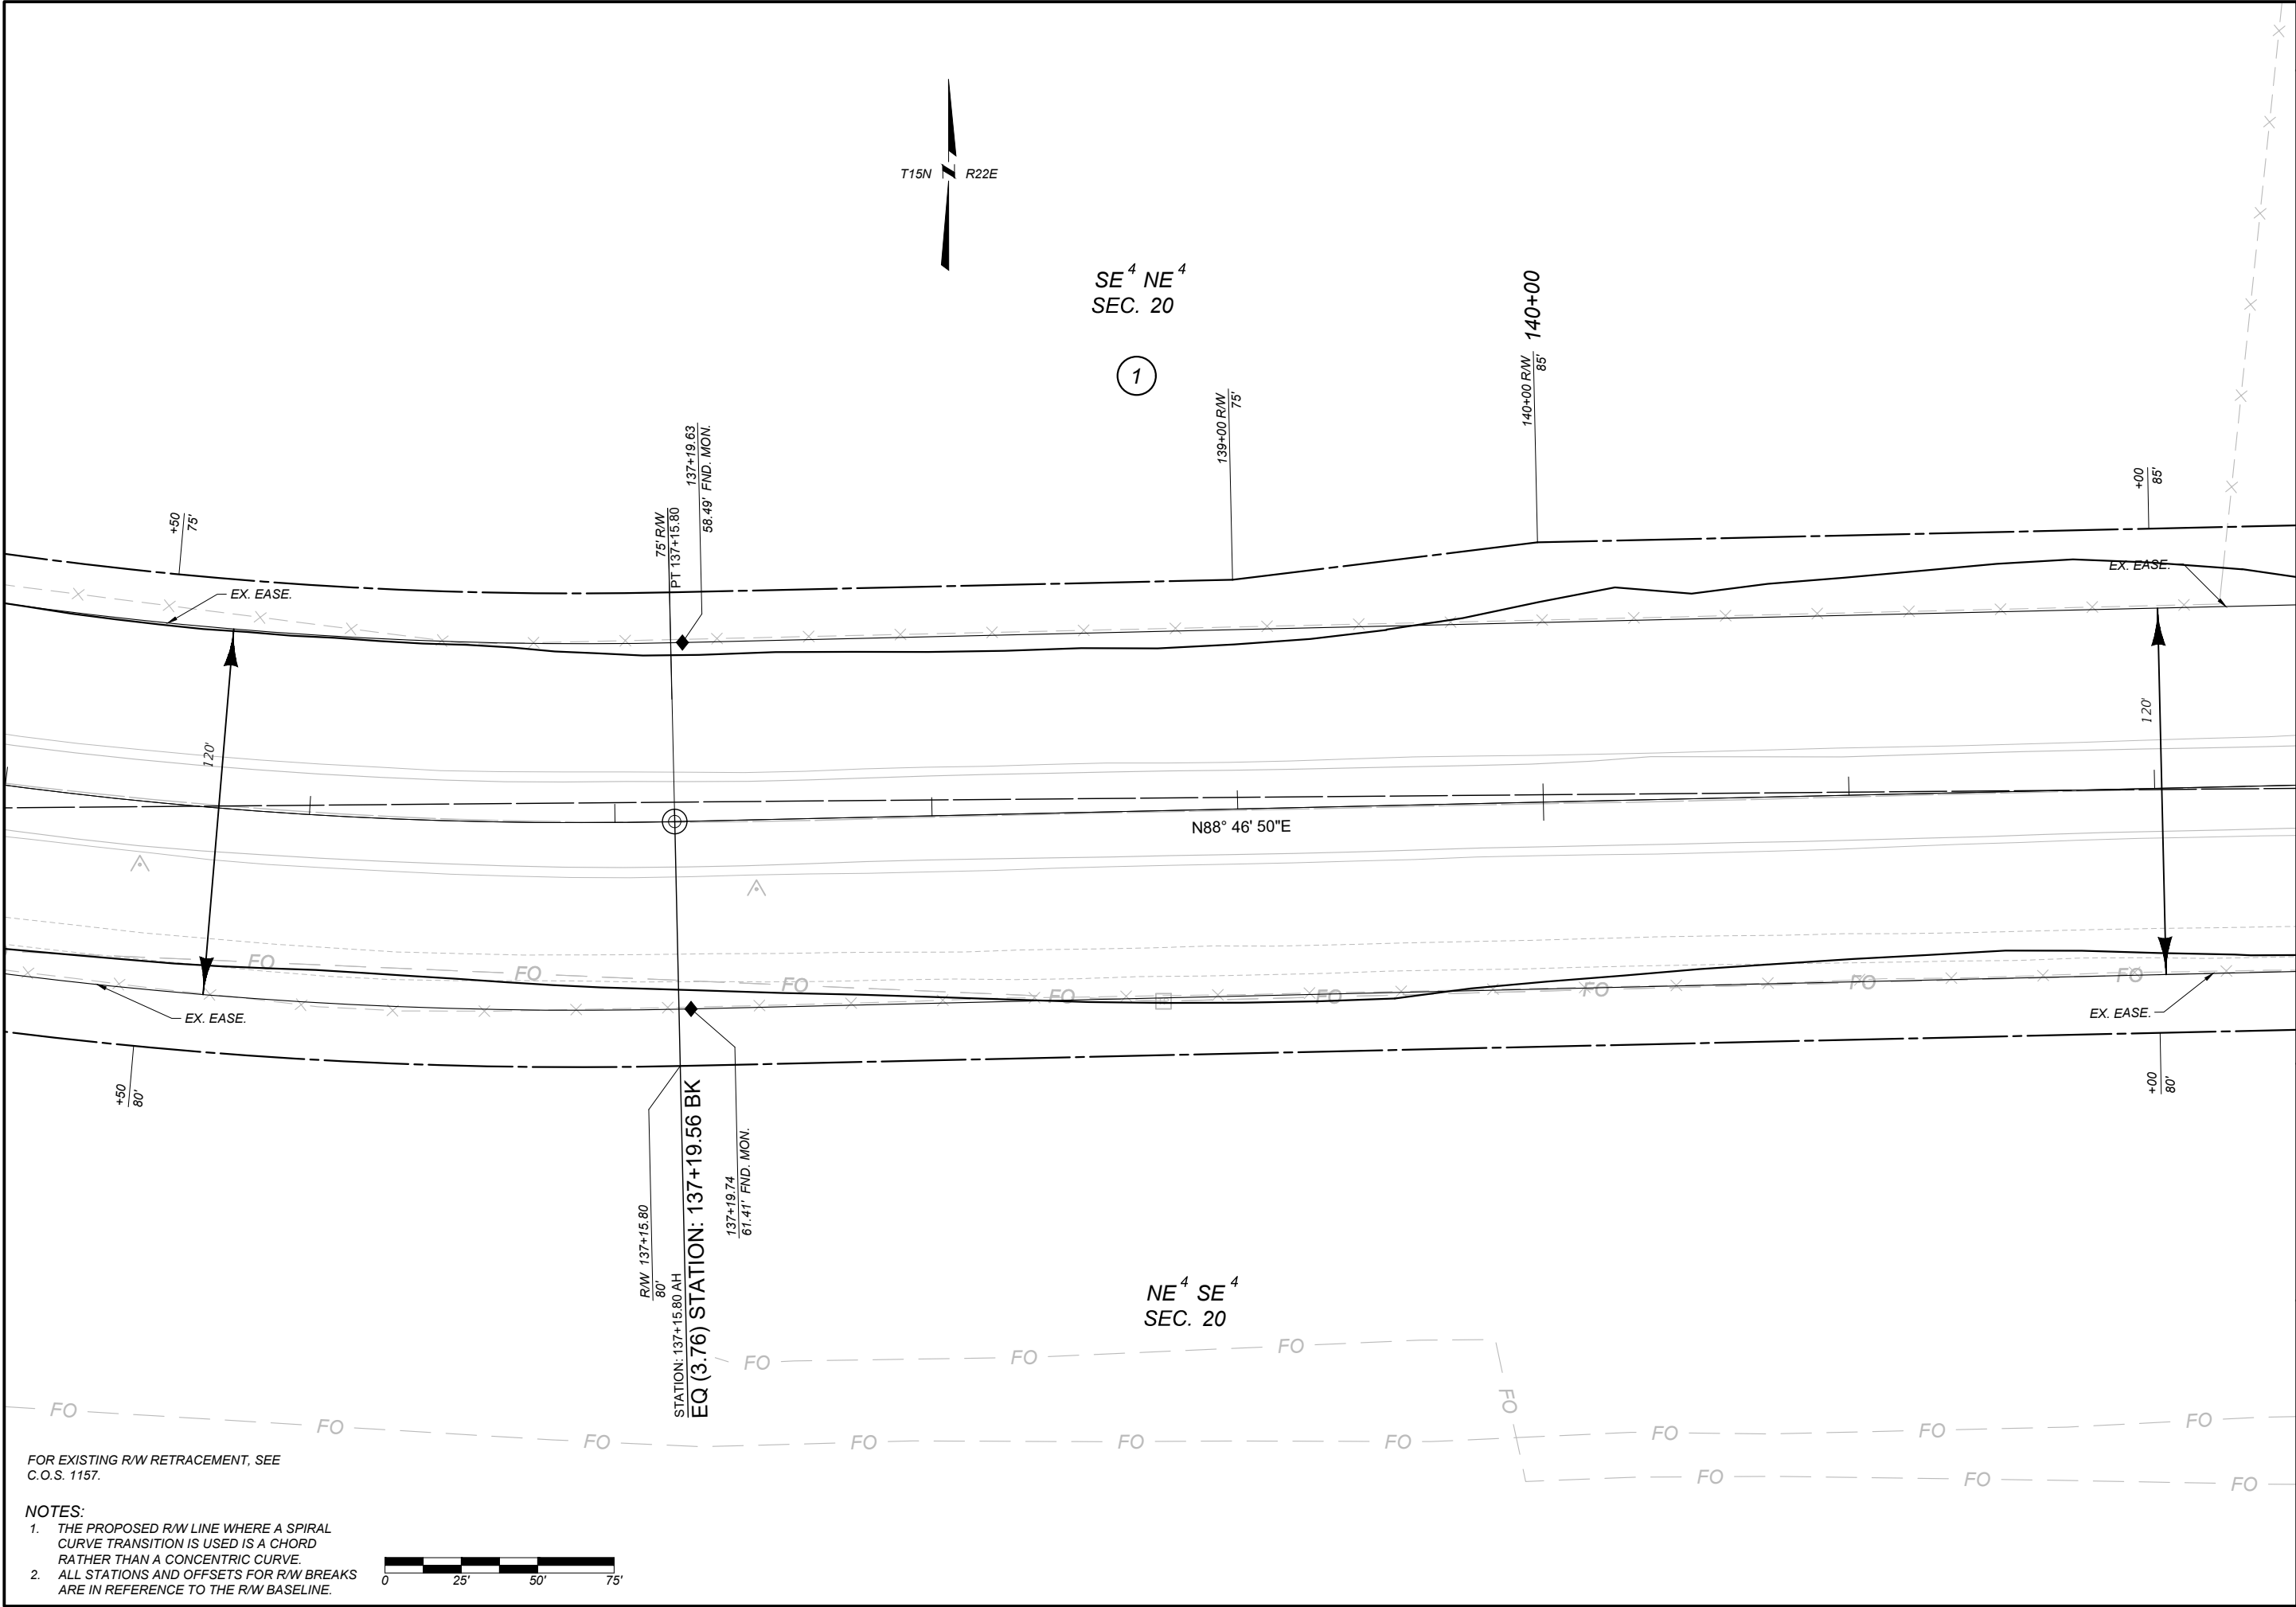

SHEET NO. 5	
GRID STATE PLANE COORDINATES THIS IS A STATE PLANE COORDINATE PROJECT. ALL DIMENSIONS, DISTANCES AND AREAS ON THIS PROJECT ARE GRID, EXCEPT FOR THE EXISTING R/W WIDTH DIMENSION, WHICH IS RECORD. THE COMBINATION SCALE FACTOR IS 0.99922751	
PROJECT NAME SF 179 N-57 CURVE WIDENING	
COUNTY FERGUS	PROJECT ID HSP 57-3(72)106
UPN 9639-072-000	
FHWA/MDT APPROVAL: 6/9/2023	
MAP REVISED:	
MONTANA Department of Transportation	
RIGHT OF WAY PLAN	
9/7/2023 7:21 AM	

GRID STATE PLANE COORDINATES
THIS IS A STATE PLANE COORDINATE PROJECT. ALL
DIMENSIONS, DISTANCES AND AREAS ON THIS PROJECT
ARE GRID, EXCEPT FOR THE EXISTING R/W WIDTH
DIMENSION, WHICH IS RECORD.
THE COMBINATION SCALE FACTOR IS 0.99922751

PROJECT NAME
SF 179 N-57 CURVE WIDENING

COUNTY

FERGUS

HSIP 57-3(72)106

9639-072-000

MAP REVISED.

FWHA/MDT APPROVAL: 6/9/2023

MAP REVISED:



RIGHT OF WAY PLAN

7/2023 7:21 AM

9639000ROPLN001.DWG

