

PLANS

NOT

TO

SCALE

1160+00 Boundary Flathead Indian Reservation

L.G. HERMAN

J.H. BIGALT

E.L. ROBBIN

H.G. ROBBIN

R.J. ROBBIN

DOROTHY ROBBIN

WC ROBBIN

R.A. BEEBE

OSCAR MOEN

M.P. WILDER

M.R. ROBBIN

MITCHELL RATTY

1187+194 P.I. Sec. cor found
Corner reset with std. B.P.R. mon.

W.I. BOHANNAN

$\Delta = 0^\circ 12' L$
No Curve

R.J. ROBBIN

GEO. BRITTON

Road to E.W. & M. Kelso

MOLLY RUSSEL

LEE BOHANNAN

R.J. AND H.E. ROBBIN

HARRY H. WILDER

THOS. B. MOORE JR.

B.J. KROGSTAD

N.B. DOLVEN

CLARENCE ORSER

R.B. TATE AND L.A. MULDON

HARRY F. BENSON

A.W. GOODMAN
AND
EMMA B. HOPP

1239+832 Sec. cor found - P.I.

Corner reset with std. B.P.R. mon.

H.A. BOLTON

$\Delta = 0^\circ 05' L$
No Curve

ANGUS H. AND EMILY C. McDONALD

HARRY WILDER

C.D. KEELING

H.L. POSTON

U.L. POSTON

H.J. POSTON

1266+17.1

DORIS L. PARISH

1269+00.0 Mon.

J.F. BROWNE

ELIZABETH L. NOLAN

L.E. HUSSION

1280

1160+00 Std. B.P.R. mon. G.L.O.
ref. pipe 487 right of E.

R.J. ROBBIN

J.B. AND L.G. RATTERMAN

C.E. LANCTON

EFFIE M. GILPIN

E.R. BUGBEE

H.B. AND R.W. MORRIS

LUTHER C. MOEN

ERIC B. GUNDERSON

LOUISE B. YOUNG

MITCHELL RATTY

L.J. KOHLMIER

SWAN SWANSON

OLE P. AND A. MEDGARD

F.W. AND M. KELSO

MOLLY RUSSEL

C.C. LUNDSTAD

R.J. DARNELL

R.J. AND H.E. ROBBIN

HARRY H. WILDER

THOS. B. MOORE JR.

B.J. KROGSTAD

C.E. KRETLOW

CLARENCE ORSER

R.B. TATE AND L.A. MULDON

W.F. HAYNES

A.W. GOODMAN
AND
EMMA B. HOPP

H.A. BOLTON

JOHN CHRISTENSON

D.S. WARD

GEO. CHRISTENSON

INGER CHRISTENSON

NELLIE A. CLARK

JOHN H. GAINES

ELIZABETH L. NOLAN

J.O. MORTON

ELIZABETH L. NOLAN

BERT BOARNER

ELIZABETH L. NOLAN

F.D. WALKER


1106+00.0 BEGIN. OF
PROJ. 14-A & 14-A1

N T25N R19W


STATE OF MONTANA
STATE HIGHWAY COMMISSION
LAND REQUIRED FOR RIGHT OF WAY
FLATHEAD COUNTY

SCALE 400' MAP COMPLETED 23 July 1954

FED. ROAD DIST. NO.	STATE	FED. AID PROJ. NO.	P/W NO.	SHEET NO.	TOTAL SHEETS
8	MONT.	FHP 14-A & 14-A1		1	3

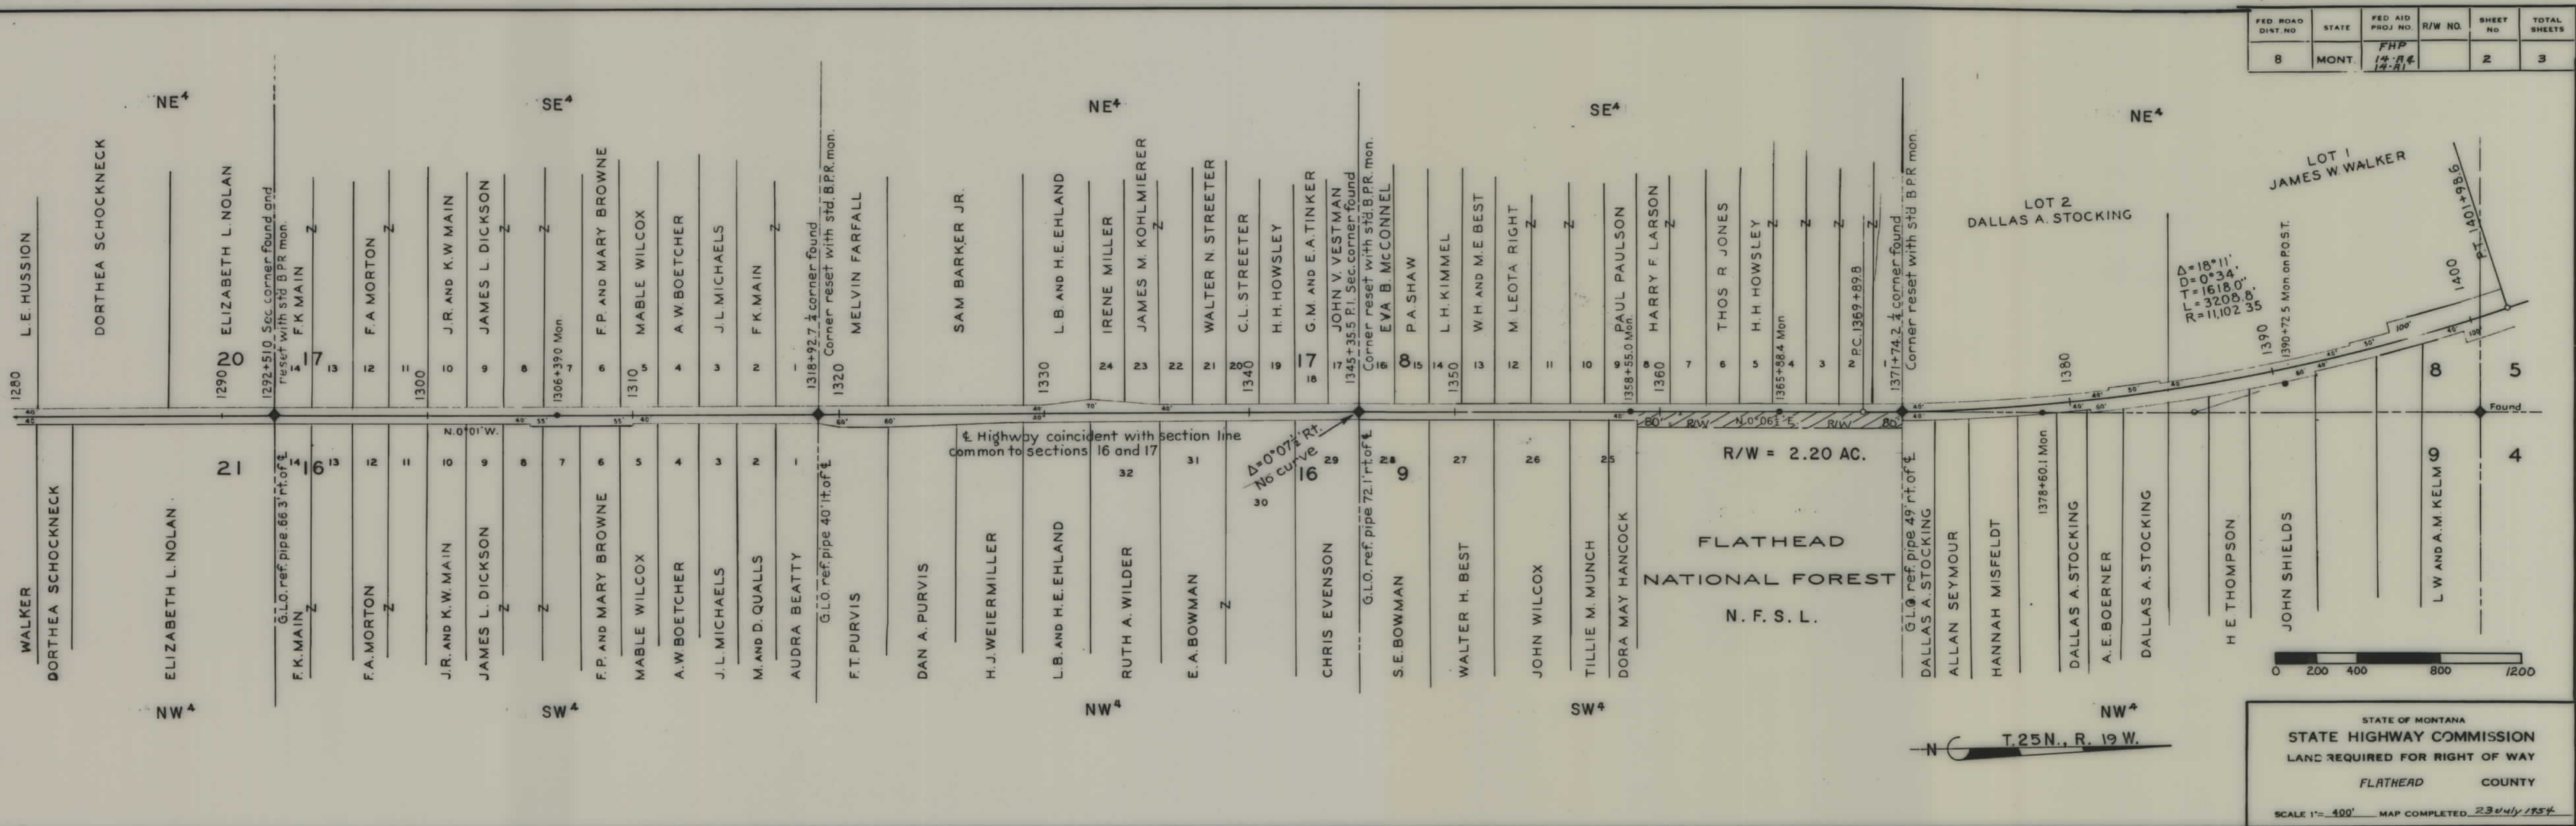

FILE NO.	STATE	PROJECT NO.	R/W NO.	SHEET NO.	TOTAL SHEETS
8	MCNT	FHP 14-A & 14-B		3	3

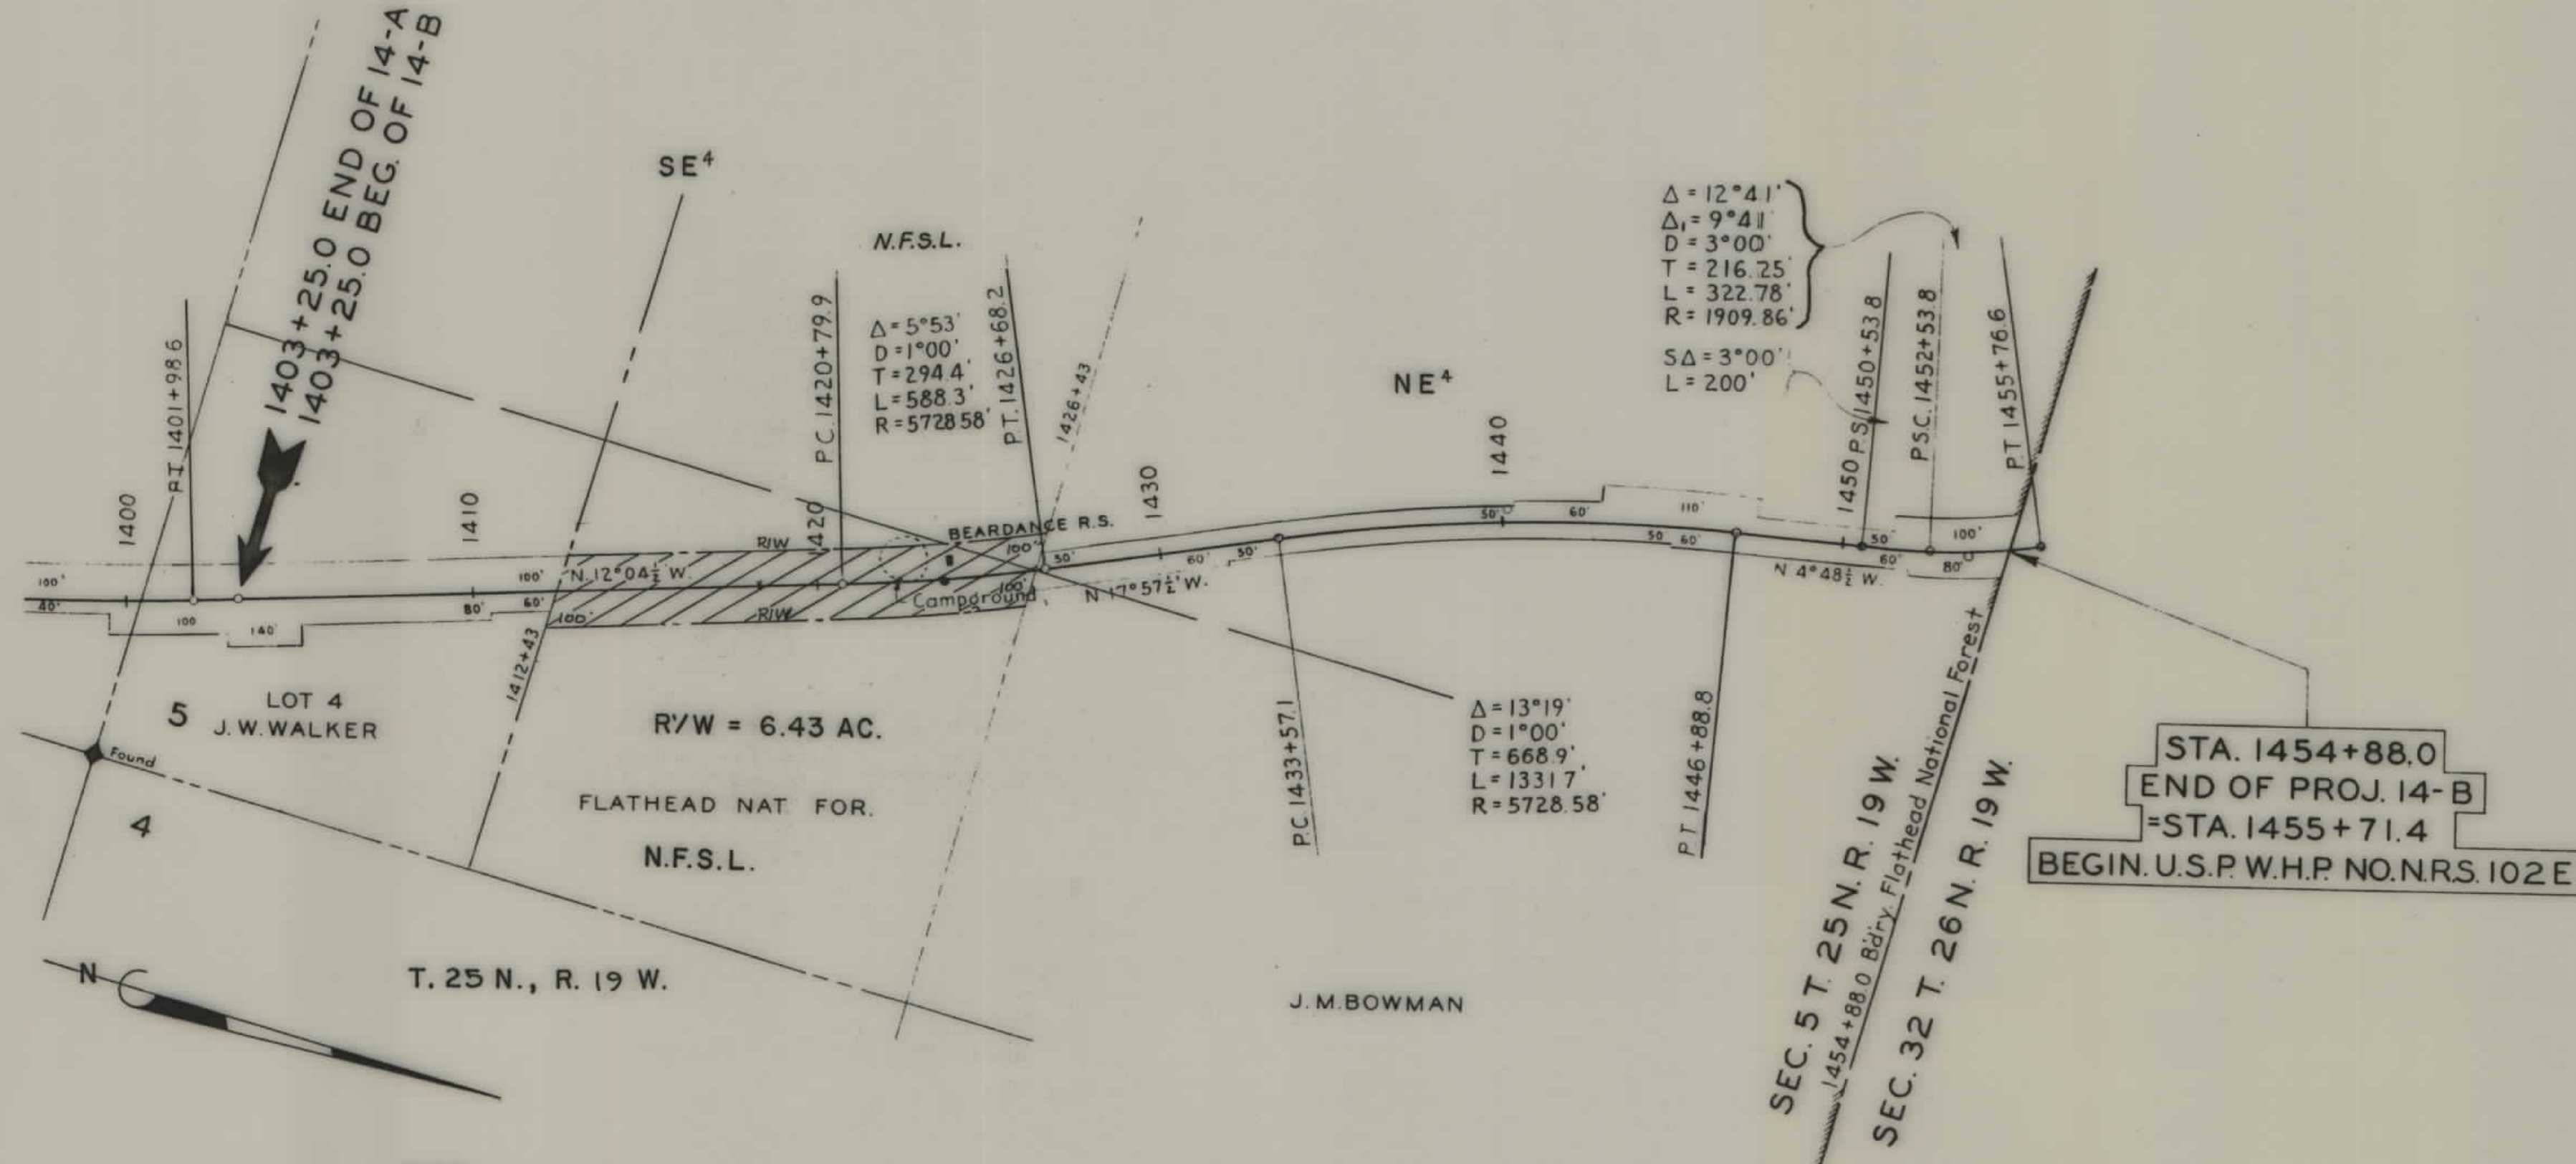

STATE OF MONTANA
 STATE HIGHWAY COMMISSION
 LAND REQUIRED FOR RIGHT OF WAY
 FLATHEAD COUNTY
 SCALE 1" = 400' MAP COMPLETED 23 July 1954