
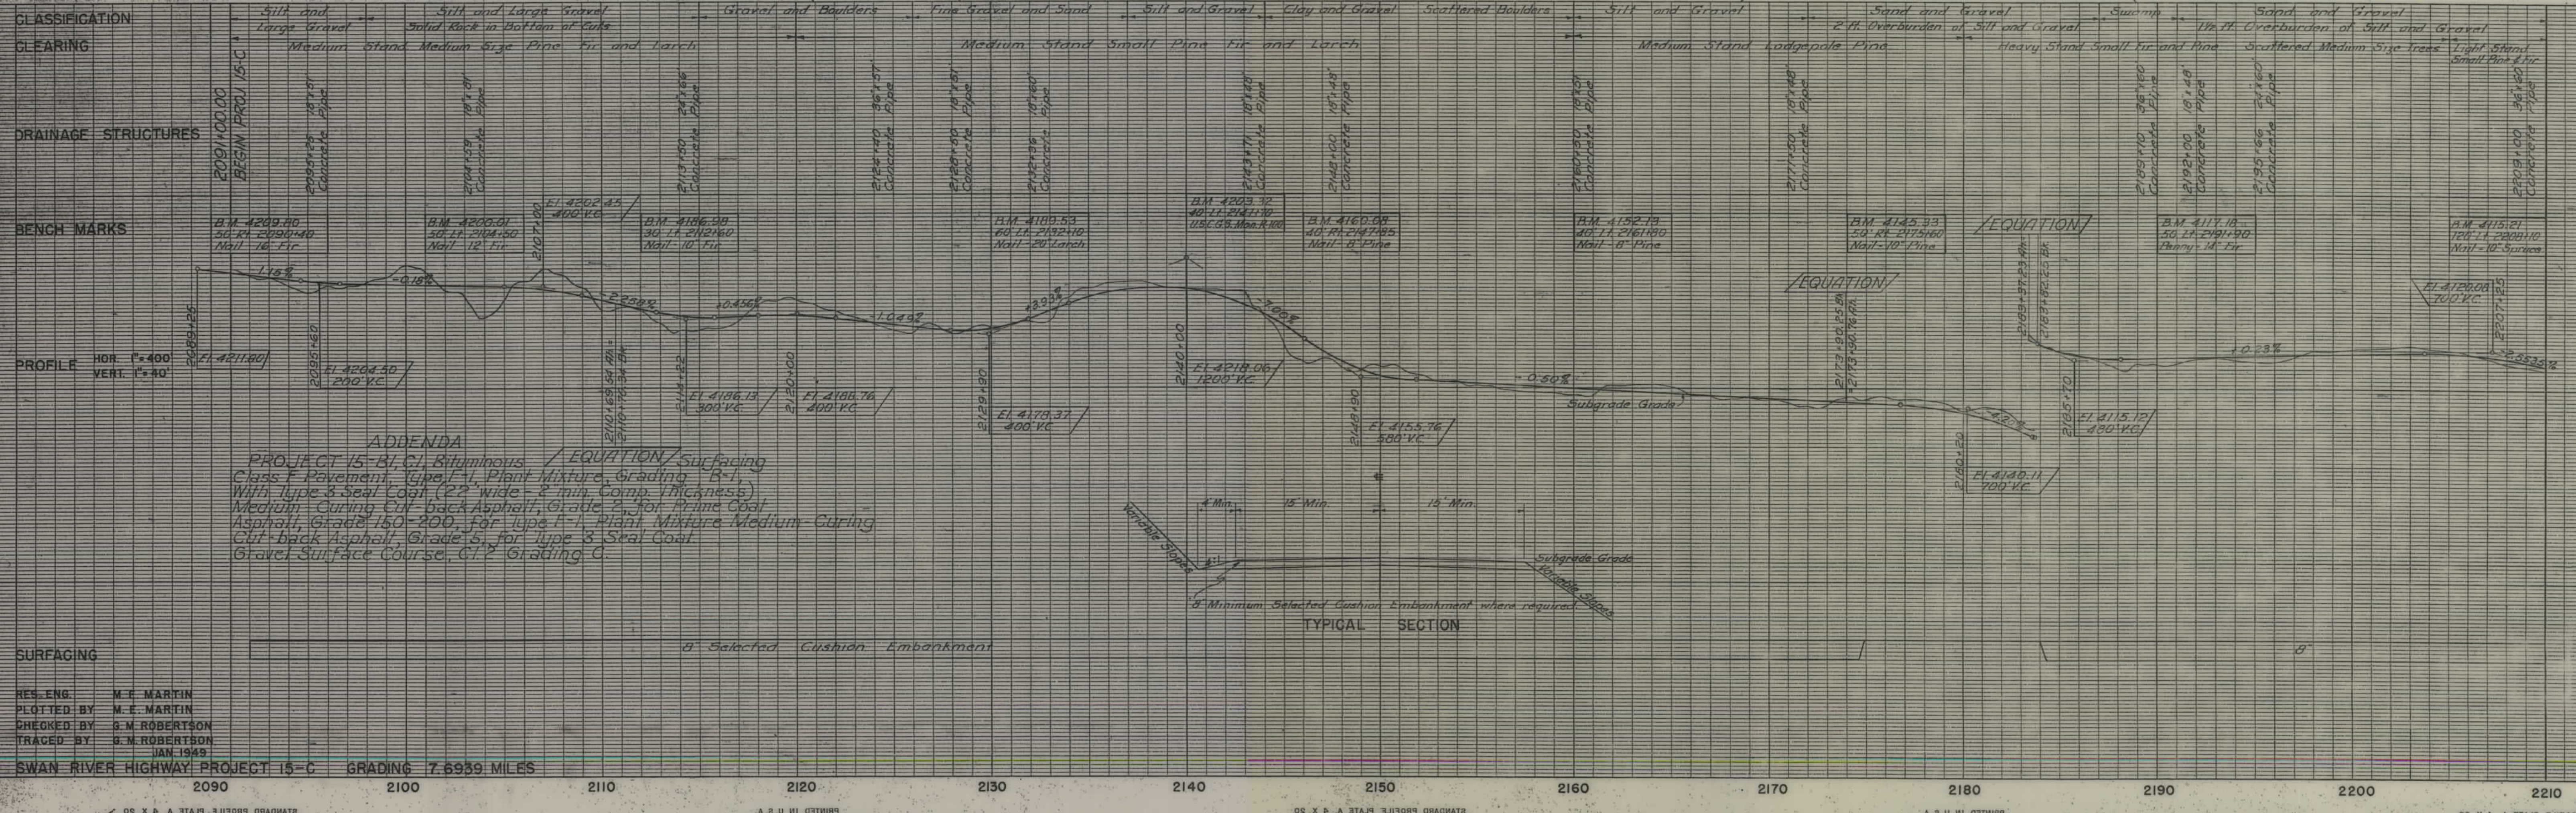




PLANS

NOT

TO

SCALE

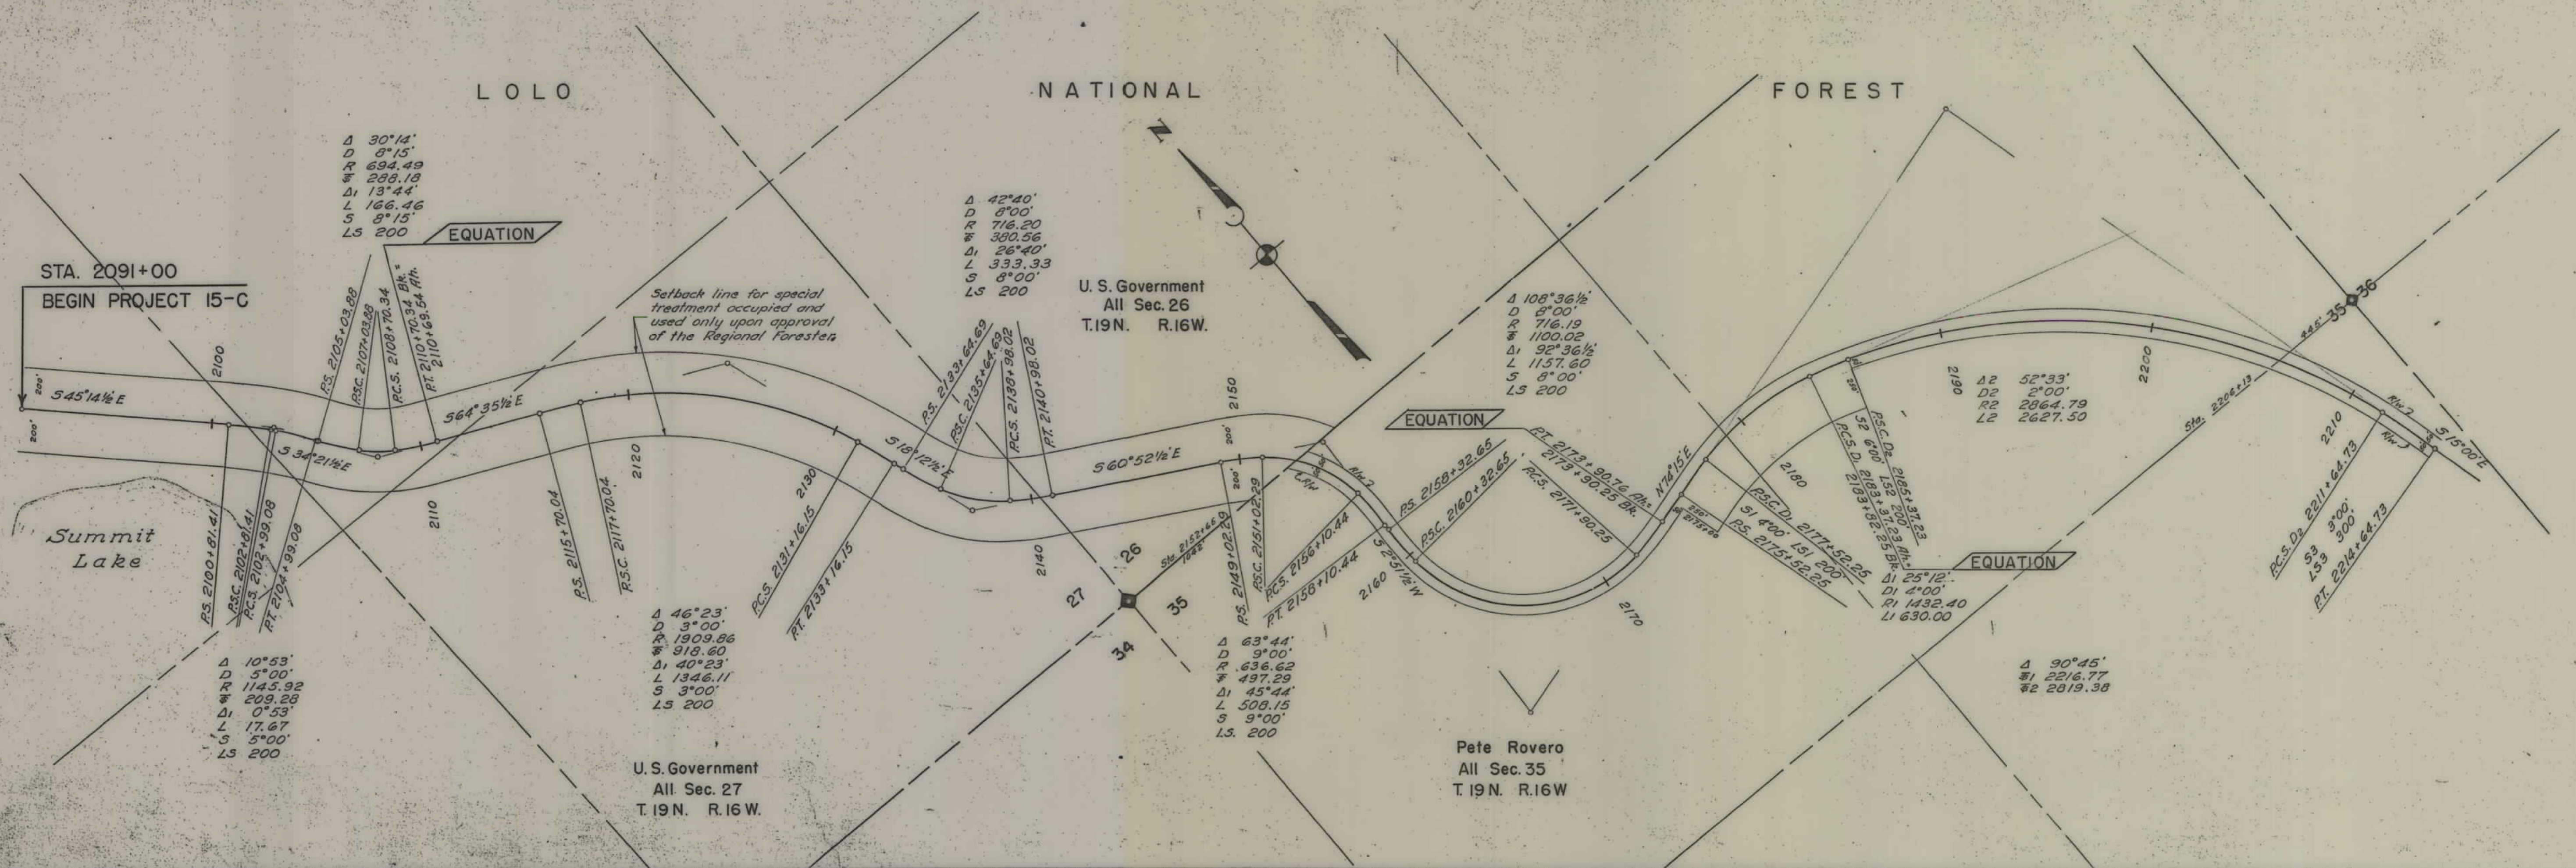

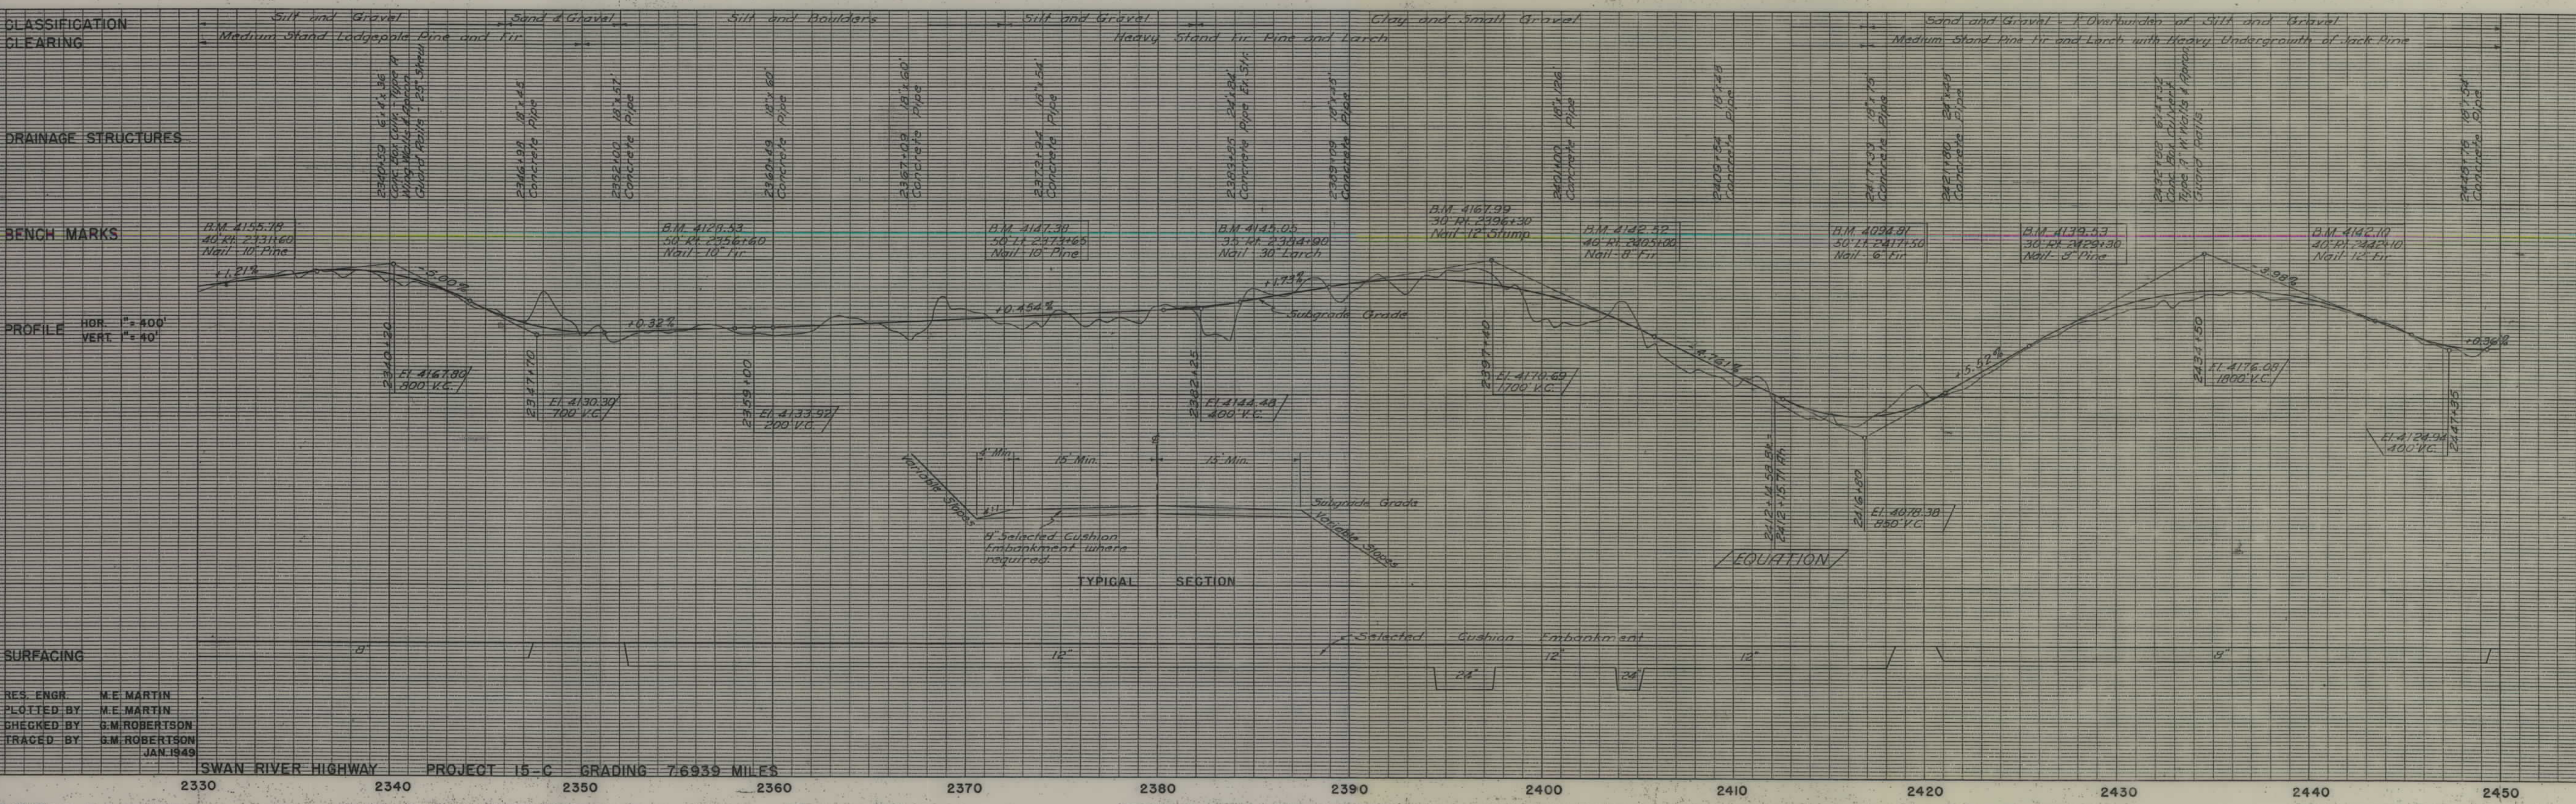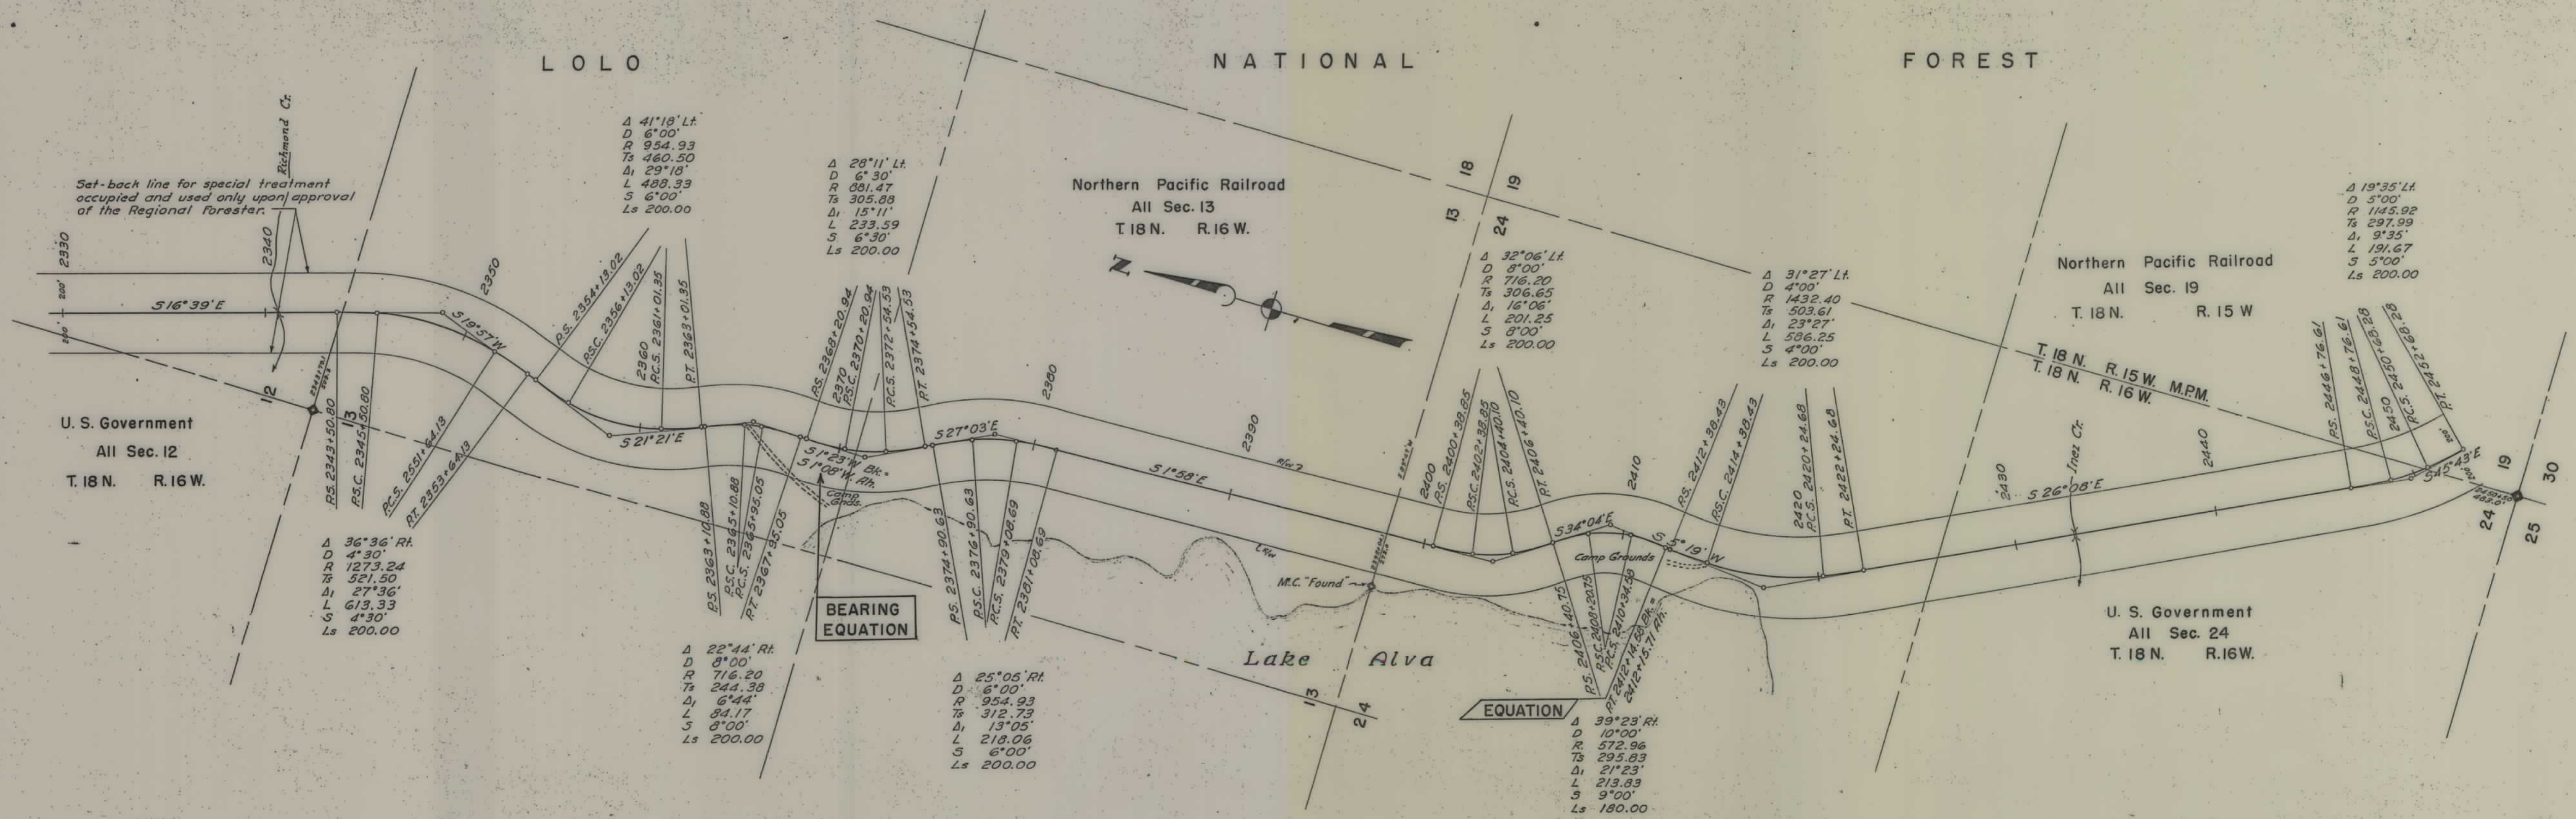

RES. ENGR. M.E. MARTIN
PLOTTED BY M.E. MARTIN
CHECKED BY G.M. ROBERTSON
TRACED BY G.M. ROBERTSON
JAN. 1949

