


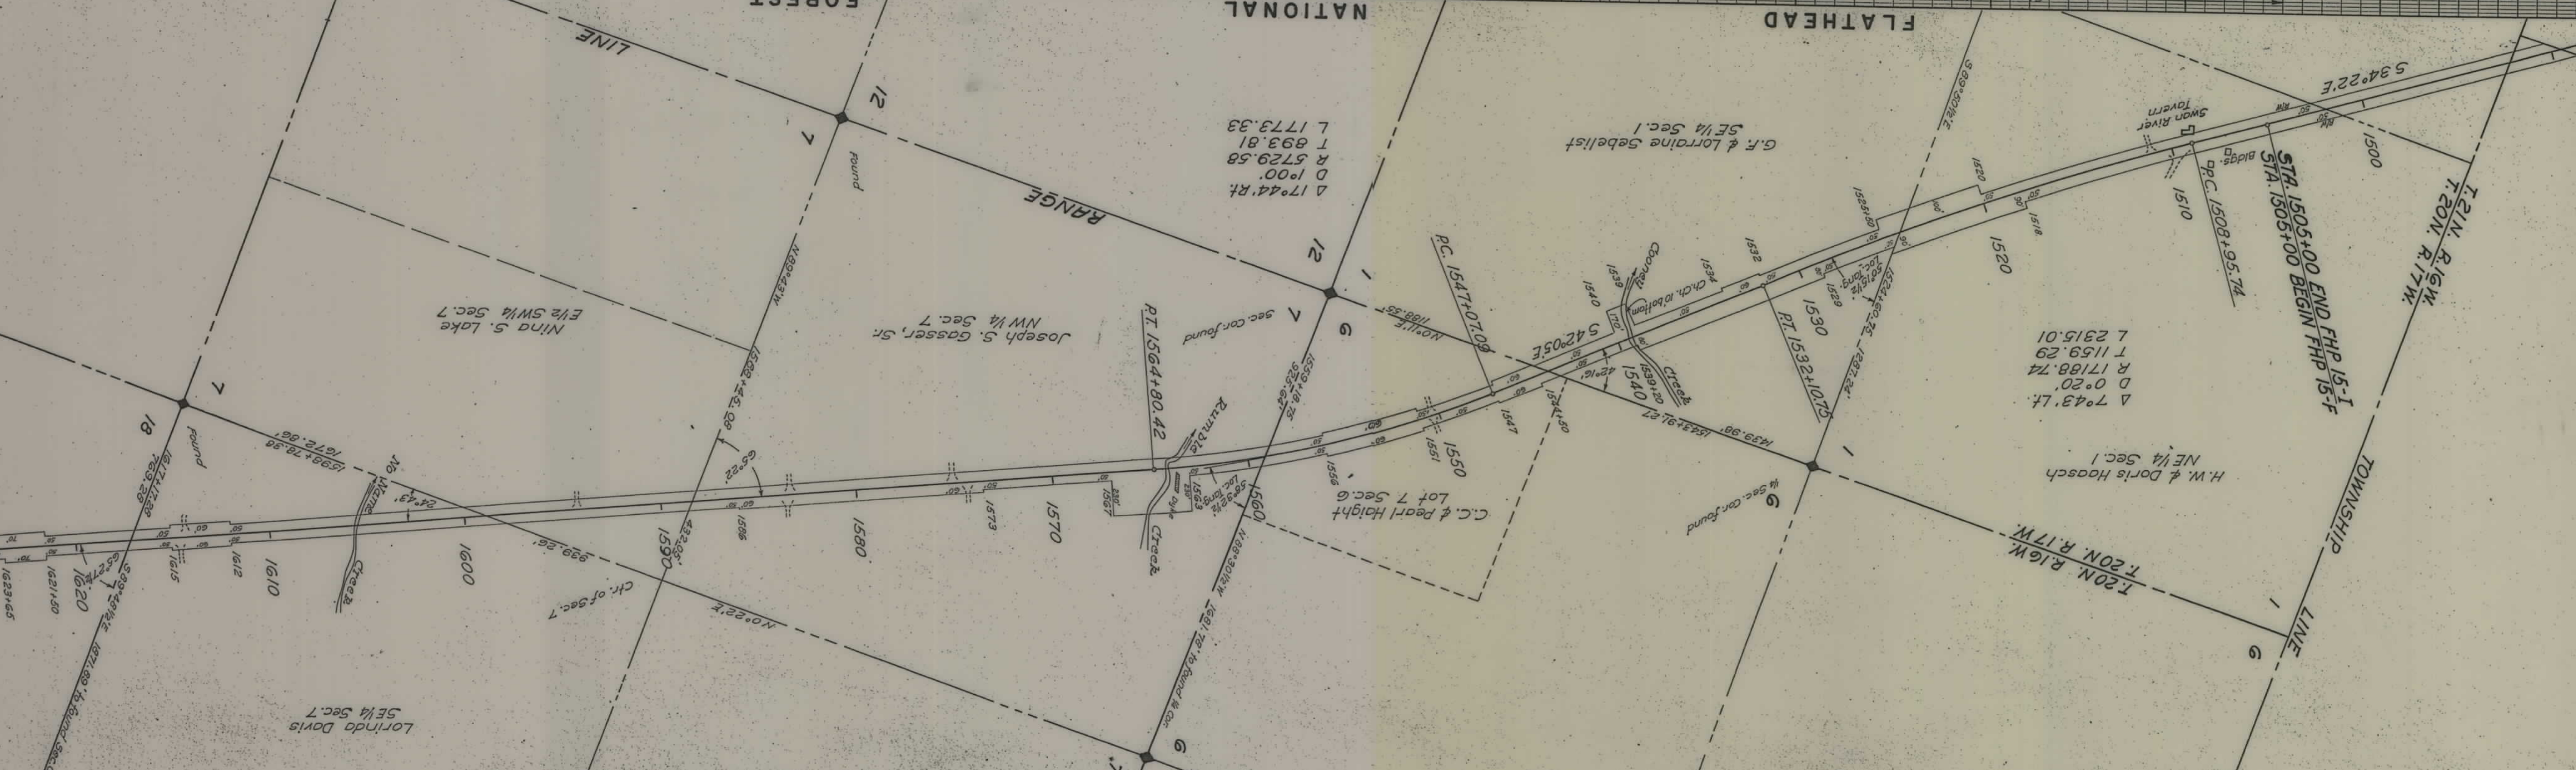




**PLANS
NOT
TO
SCALE**


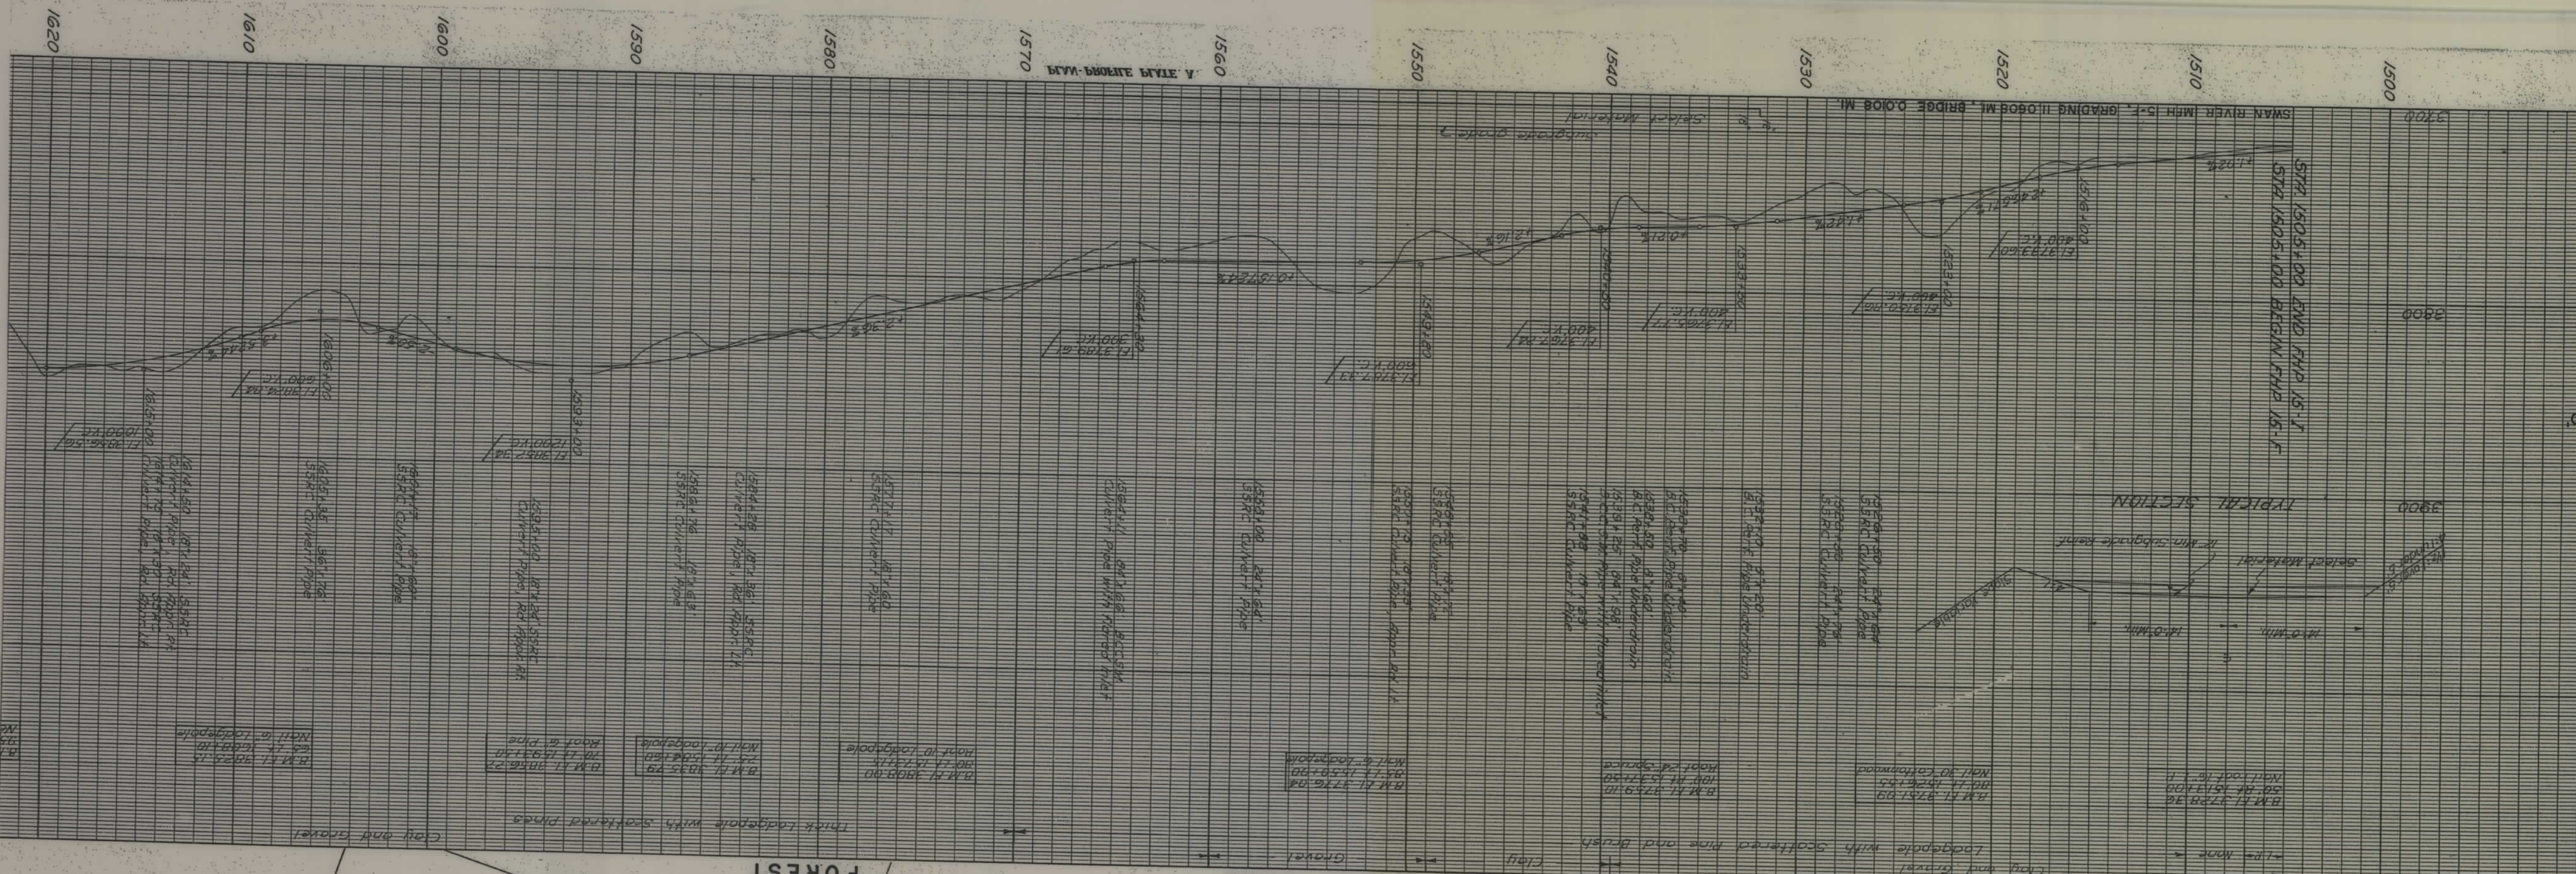

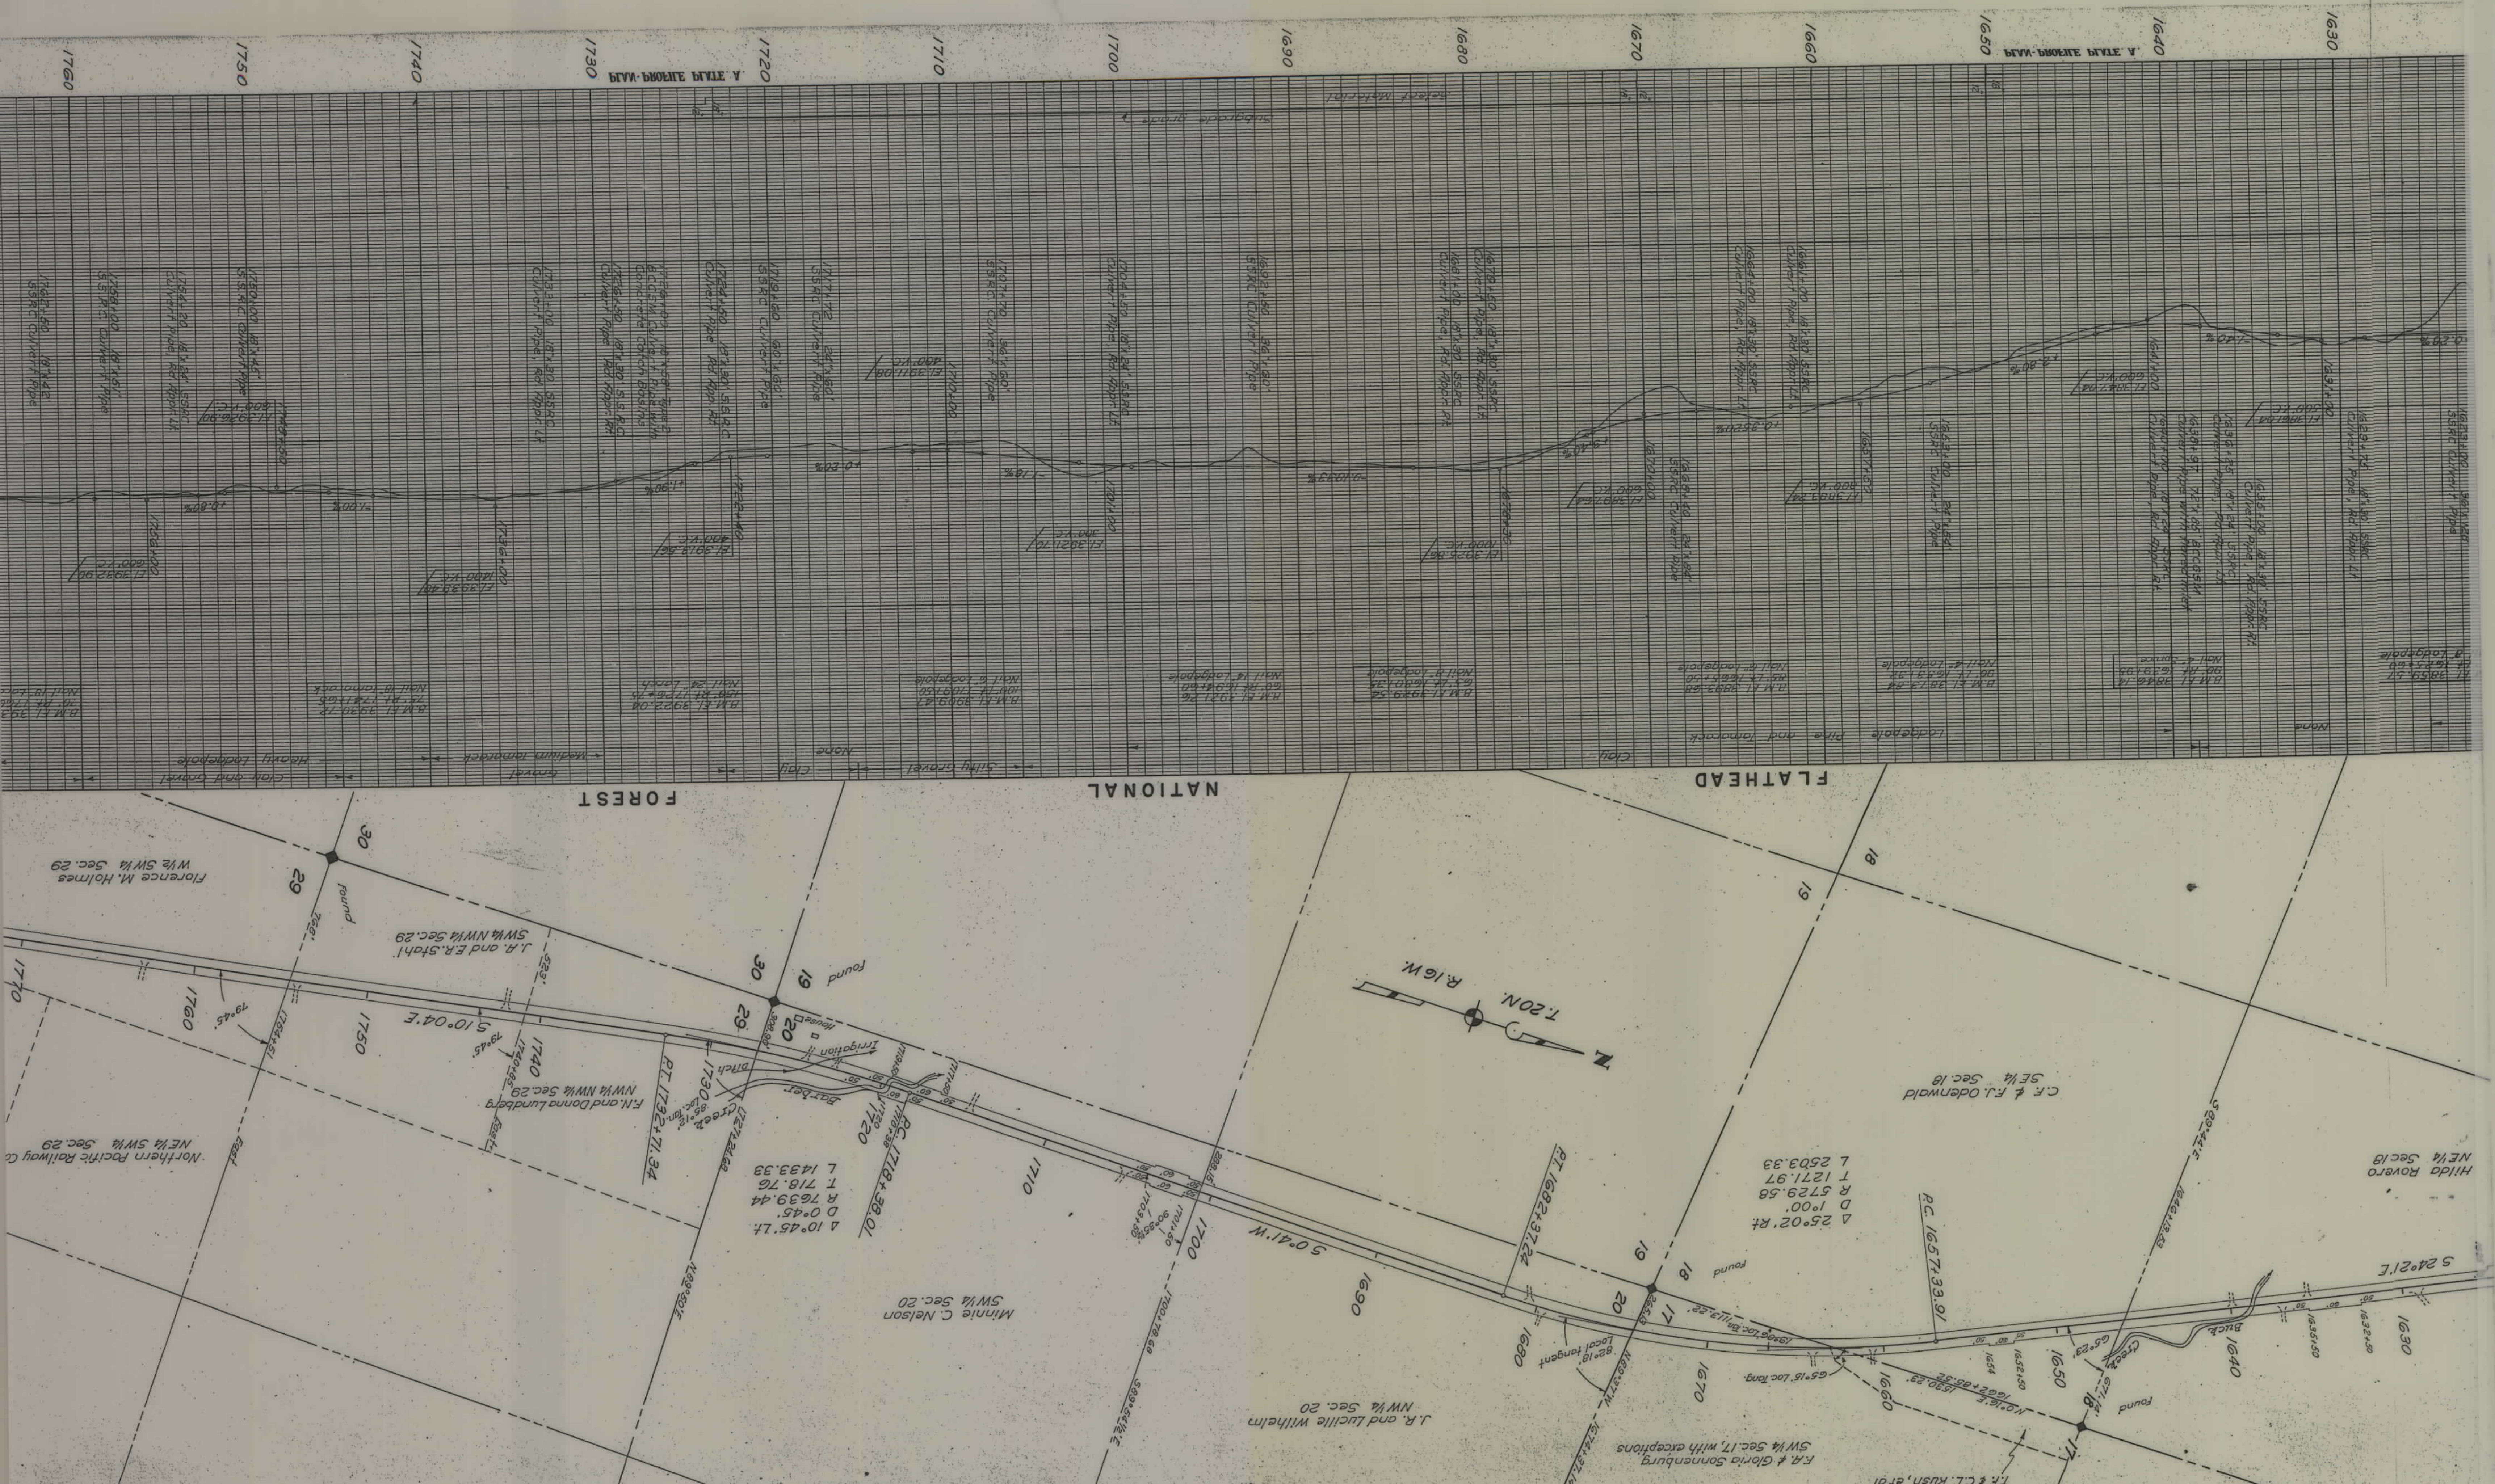

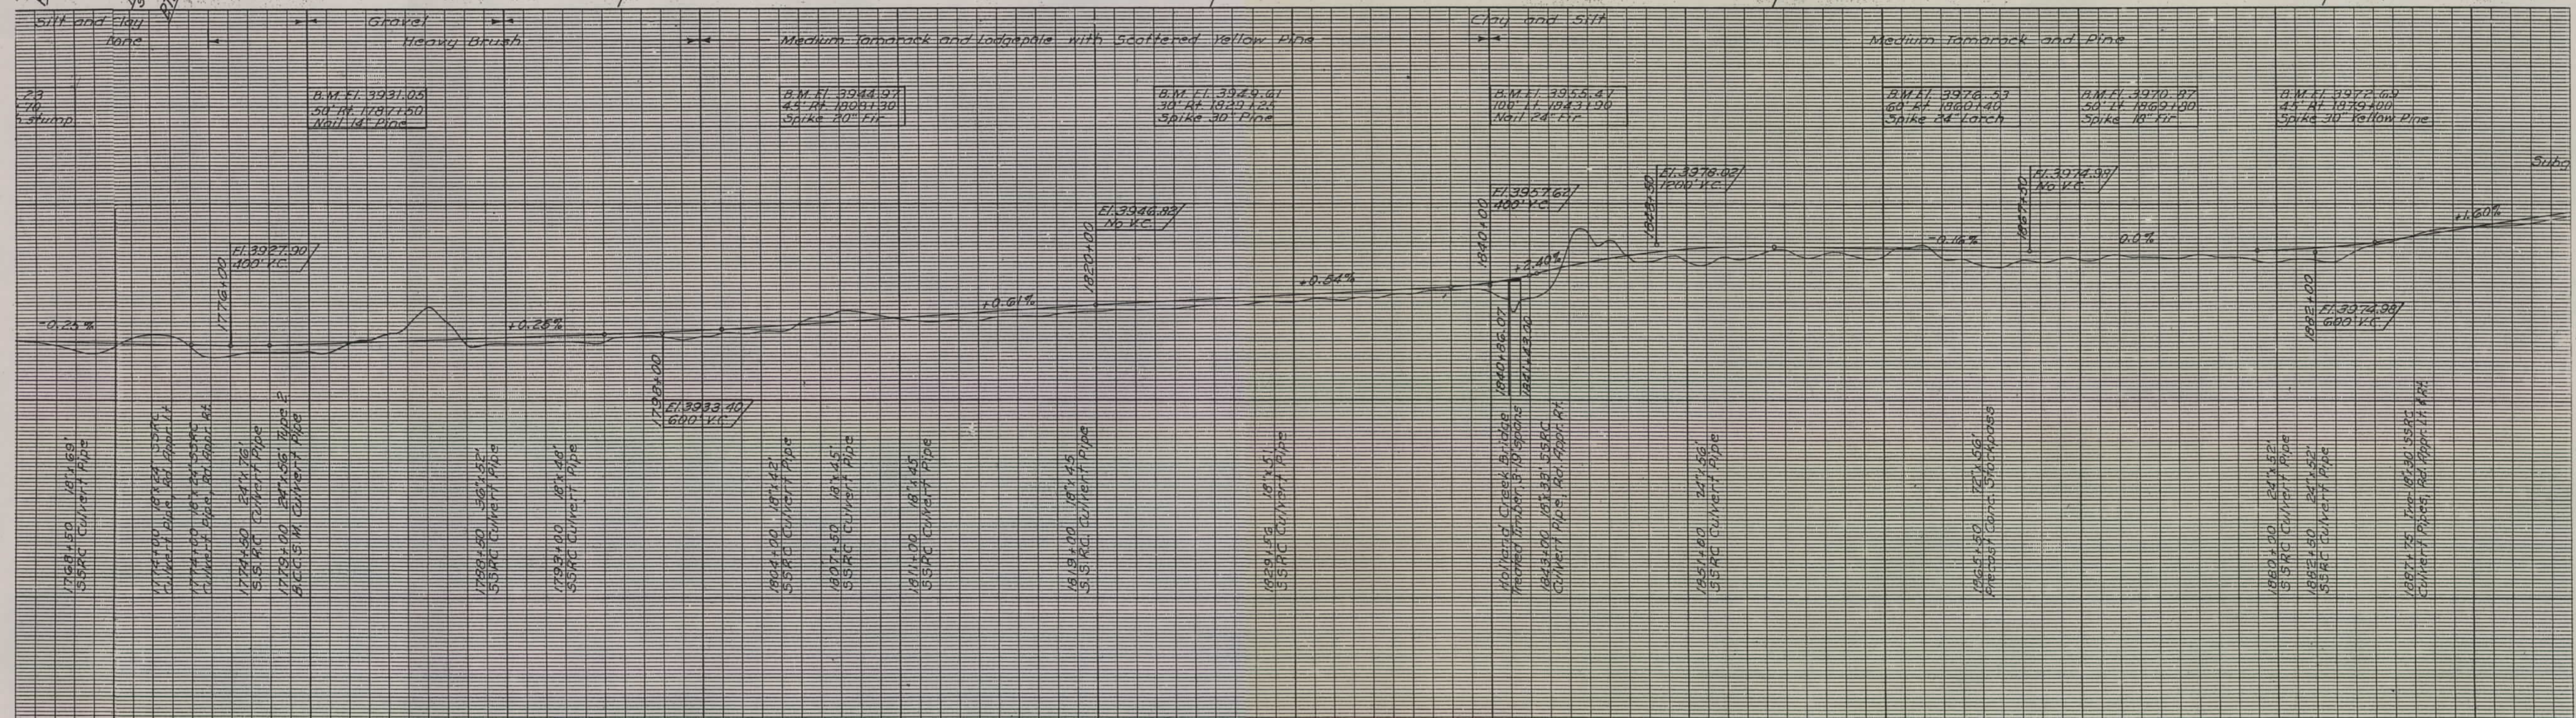

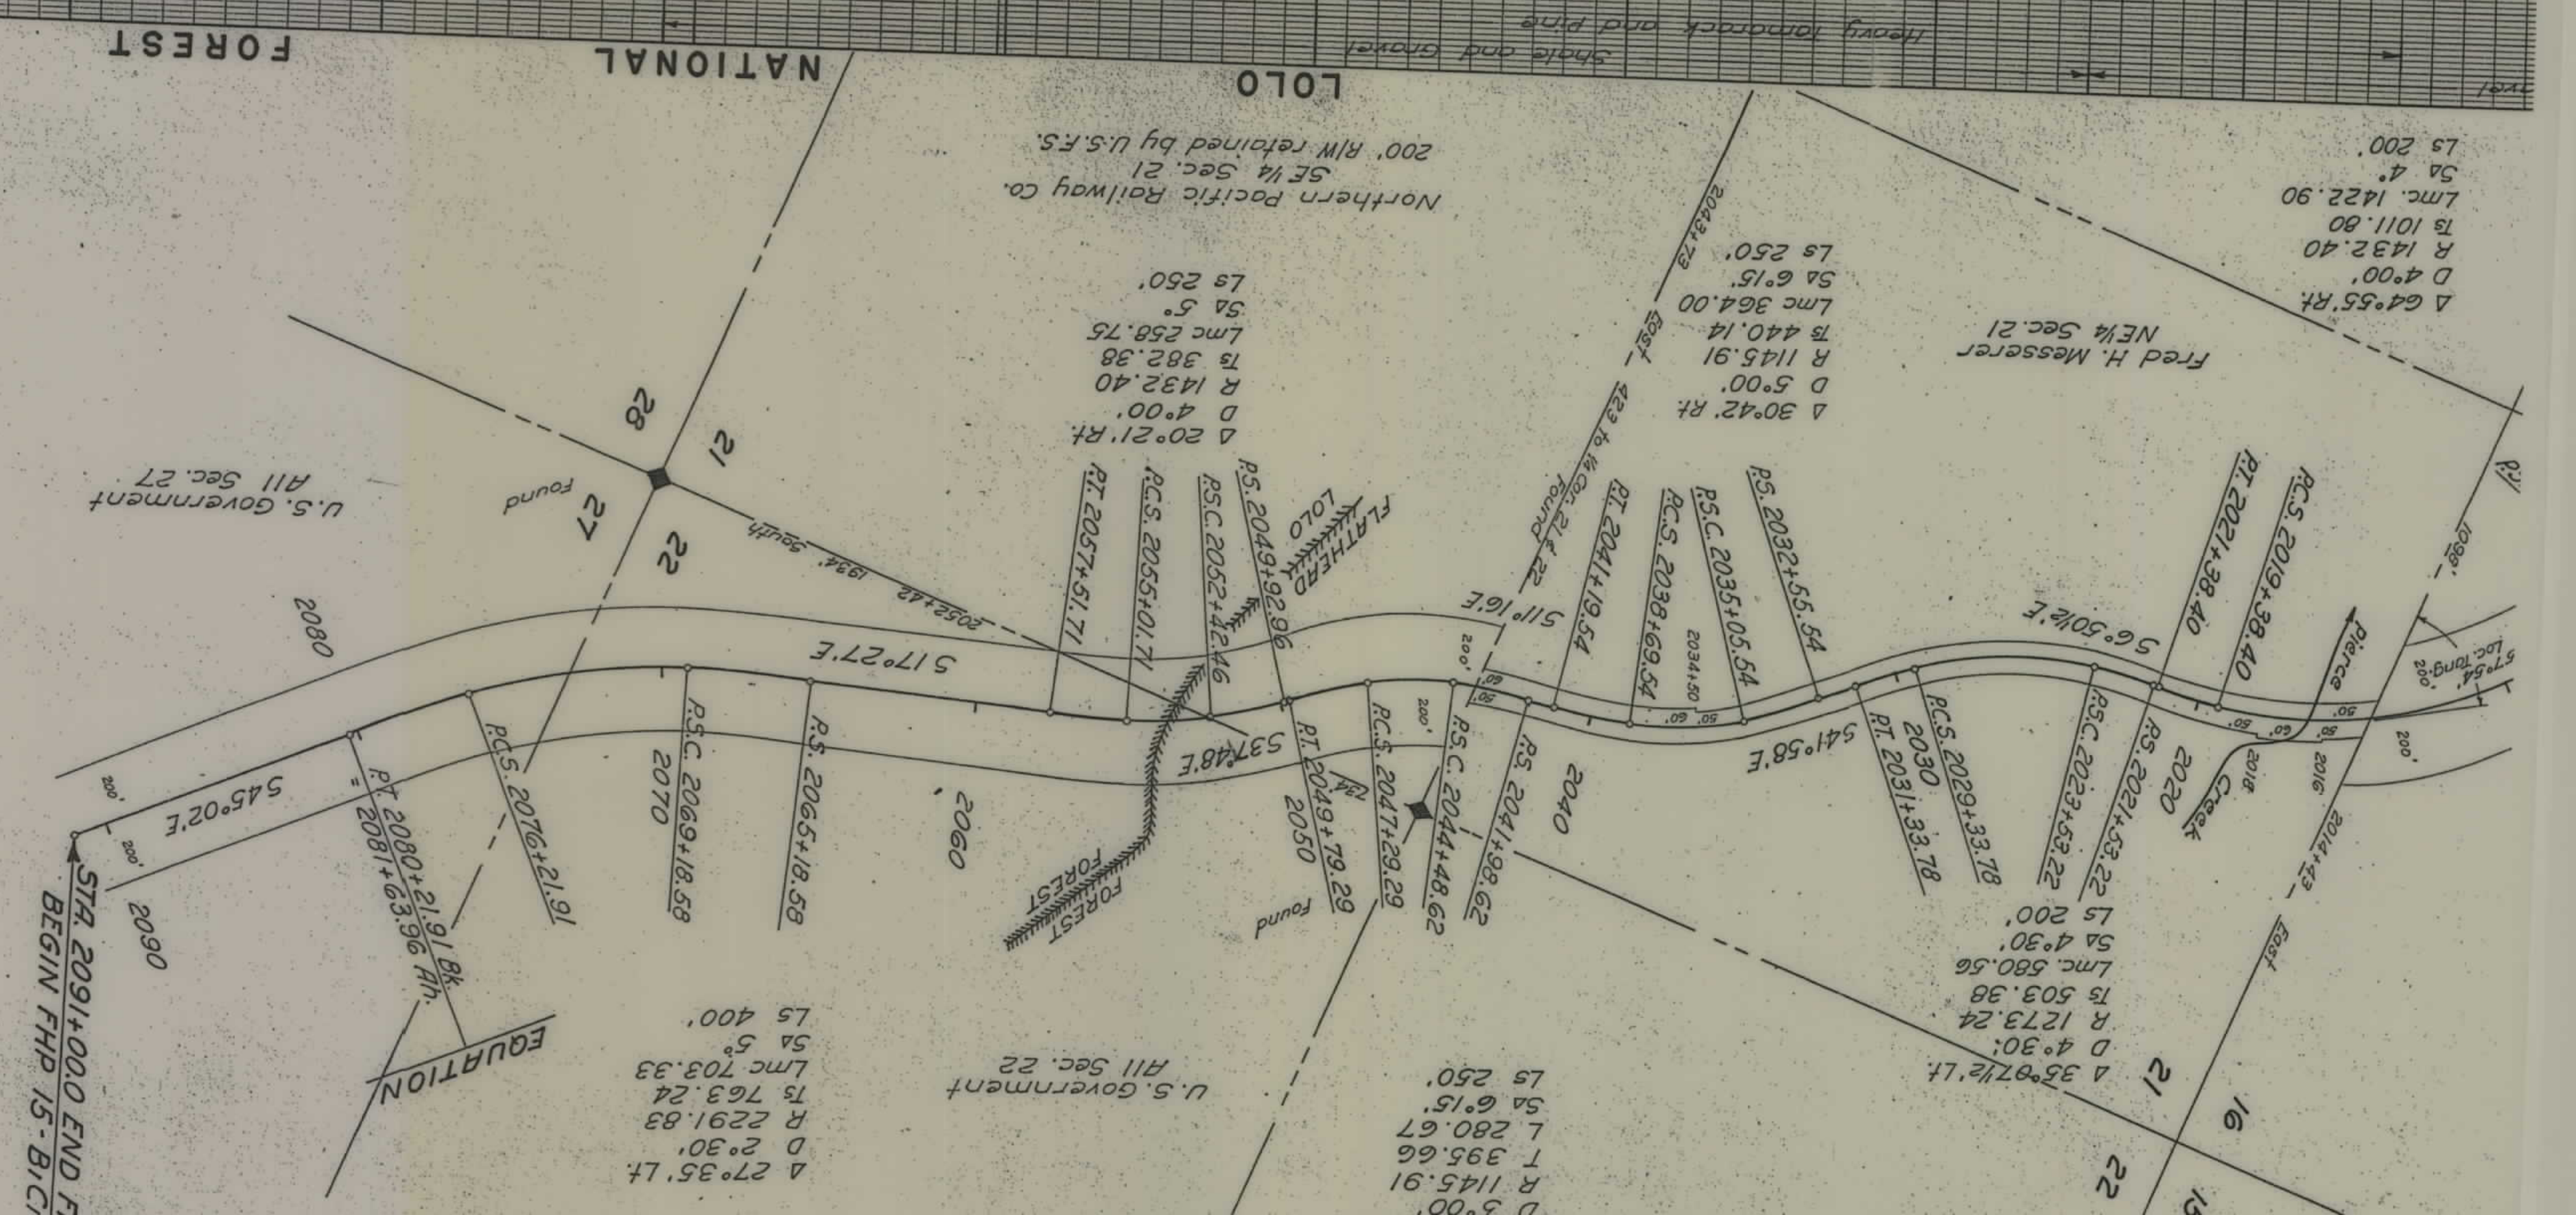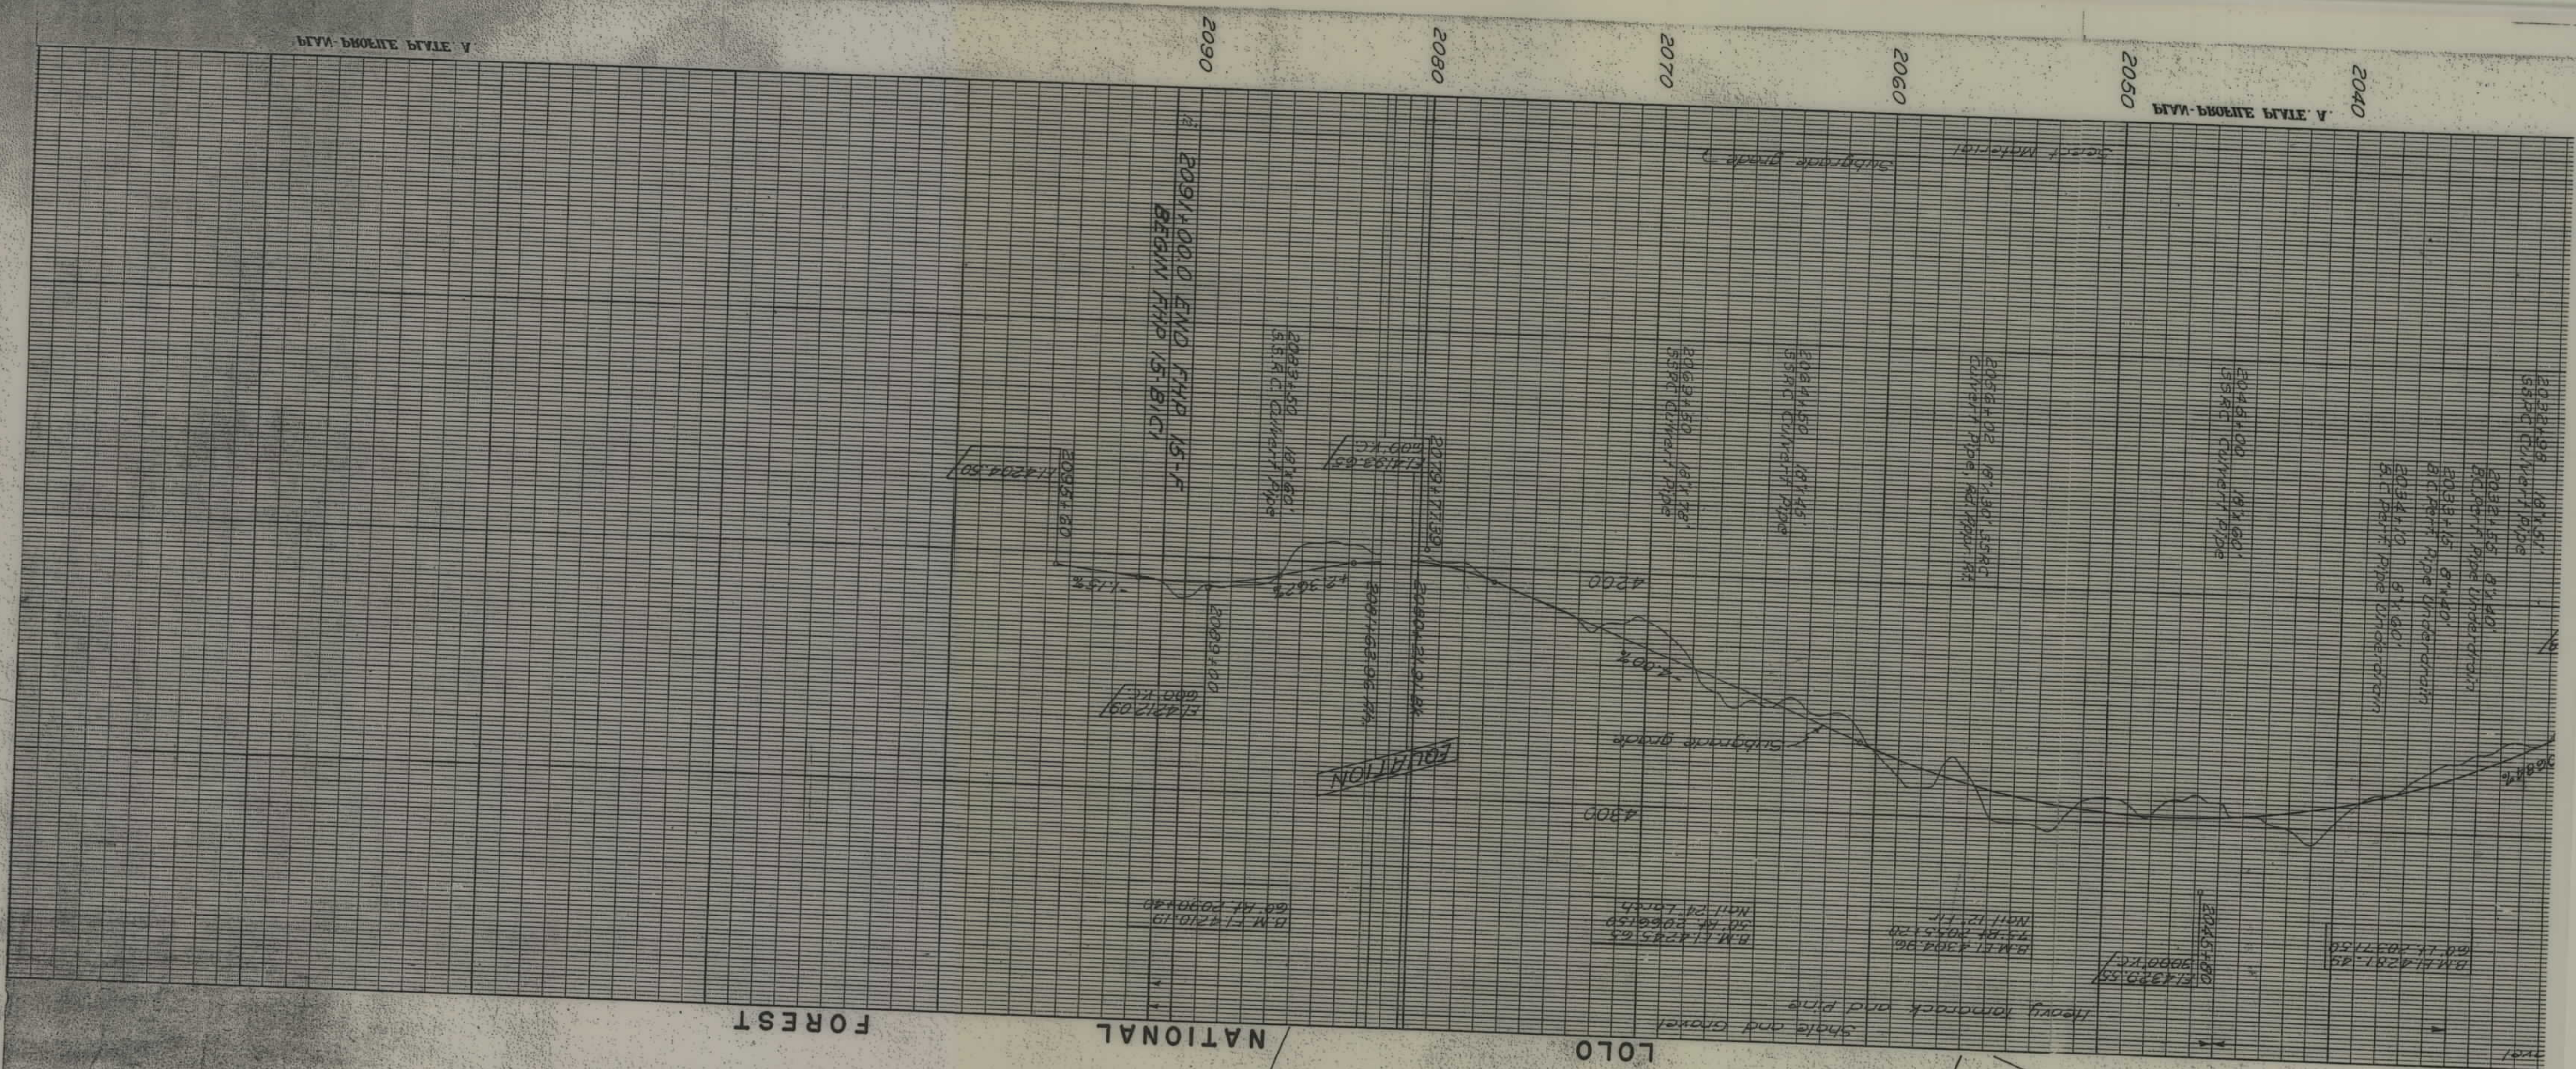

