

PLANS
NOT
TO
SCALE

OWNERSHIPS									
PARCEL	NAME	ADDRESS	TOTAL AREA	GROSS R/W AREA	P.T.W. AREA	AREA TO BE ACQUIRED	REMAINDER		CONST. PERMIT AREA
5	DALLAS C. & VERENA M. MILLER						LEFT	RIGHT	0.17 AC.
6	THERESA M. HANSMANN								0.07 AC.


FED. ROAD DIST. NO.	STATE OF MONTANA	FED. AID PROJECT NUMBERS		STATE NO.	SHEET NO.	TOTAL SHEETS
		CONST. NO.	R/W NO.			
8			A-AD-15(4)	4015-04	2	8

STA. 0+12.0 BEG. A-AD-15(4)
(ON SHOULDER OF U.S. 91)

NOTE -
STA. 0+12 TO 272+630 - SHAPING & WIDEN ONLY *
STA. 272+630 TO 365+44.5 - NEW CONSTRUCTION
STA. 365+44.5 TO 391+86 - SHAPING & WIDEN ONLY
* STA. 0+12 TO 156+00 - GENERALLY WESTBOUND
STA. 156+00 TO 272+63 - GENERALLY NORTHBOUND

NOTE
RIGHT OF WAY USE
EXISTING 60' COUNTY
RIGHT OF WAY STA. 0+40
TO STA. 272+74

0+00.0 BEG. A-AD-15(4) SURVEY =
1120+45.7 ON FI-67(4)

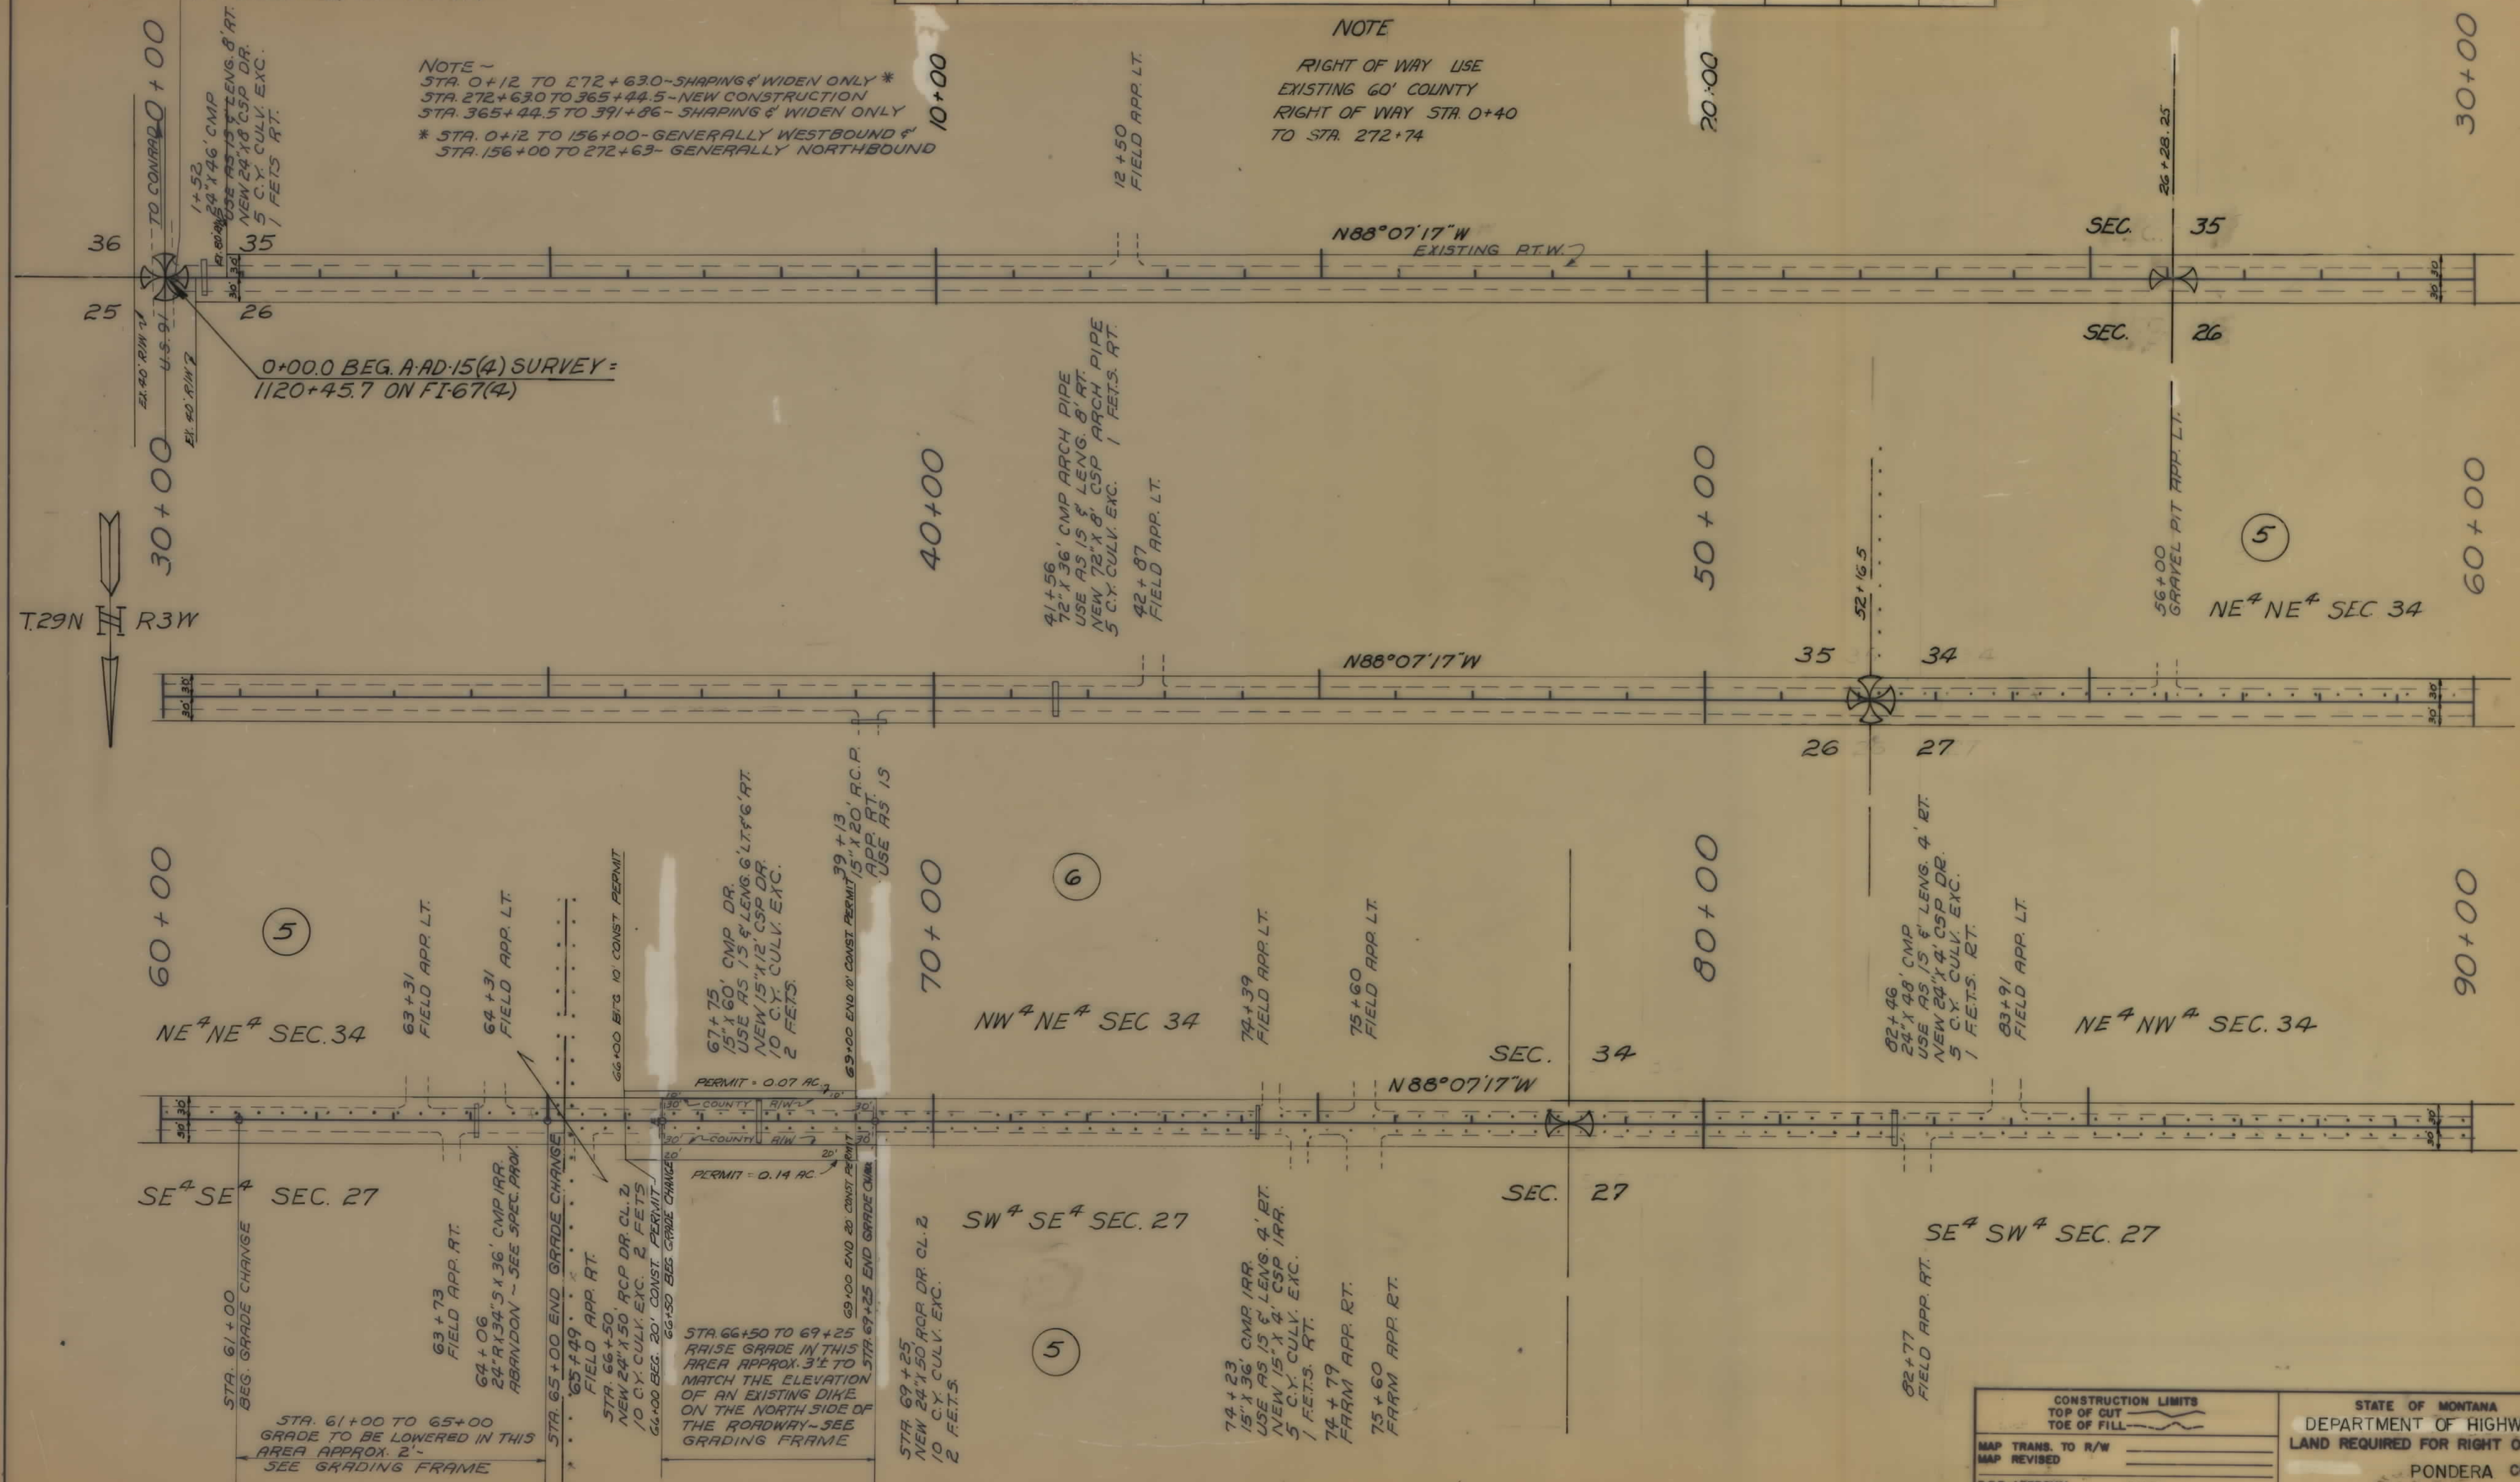

CONSTRUCTION LIMITS
TOP OF CUT
TOE OF FILL



MAP TRANS. TO R/W
MAP REVISED

B.R.R. APPROVAL

STATE OF MONTANA
DEPARTMENT OF HIGHWAYS
LAND REQUIRED FOR RIGHT OF WAY
PONDERA COUNTY

SCALE 1"=100' MAP COMPLETED

FED. ROAD DIST. NO.	STATE OF MONTANA	FED. AID PROJECT NUMBERS		STATE NO.	SHEET NO.	TOTAL SHEETS
		CONST. NO.	R/W NO.			
8			A-AD-15 (4)	4015-04	3	8

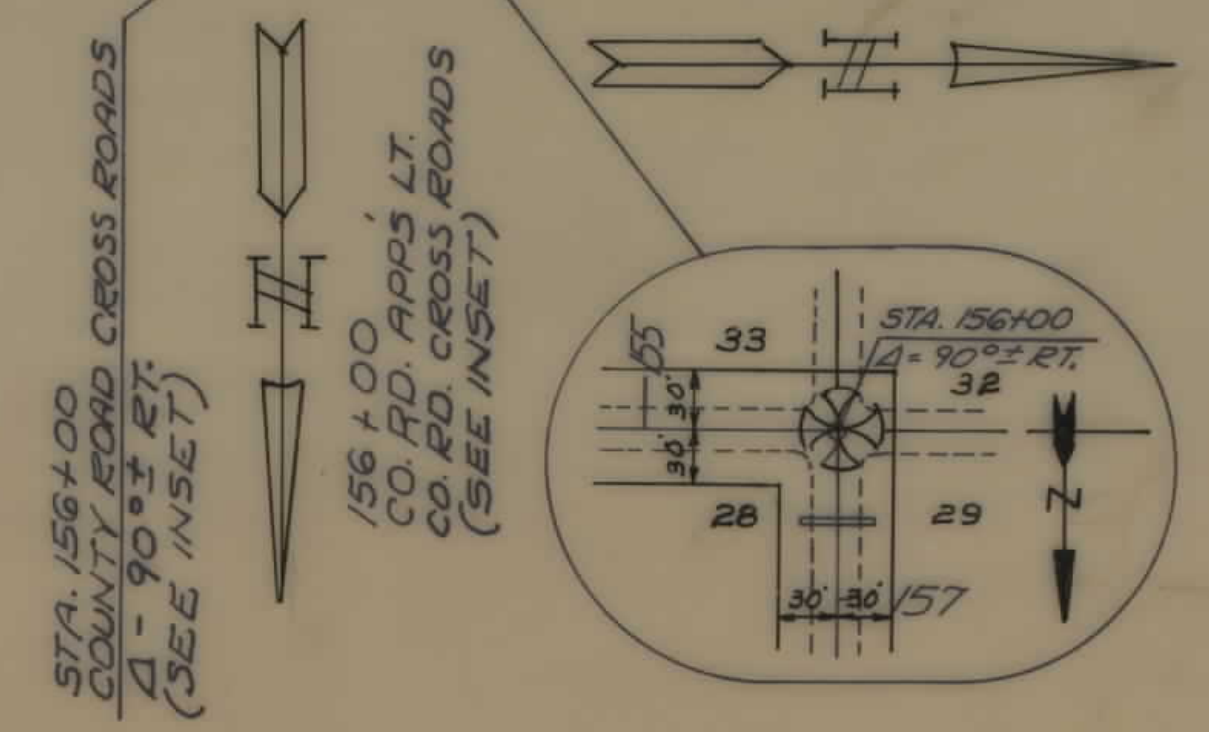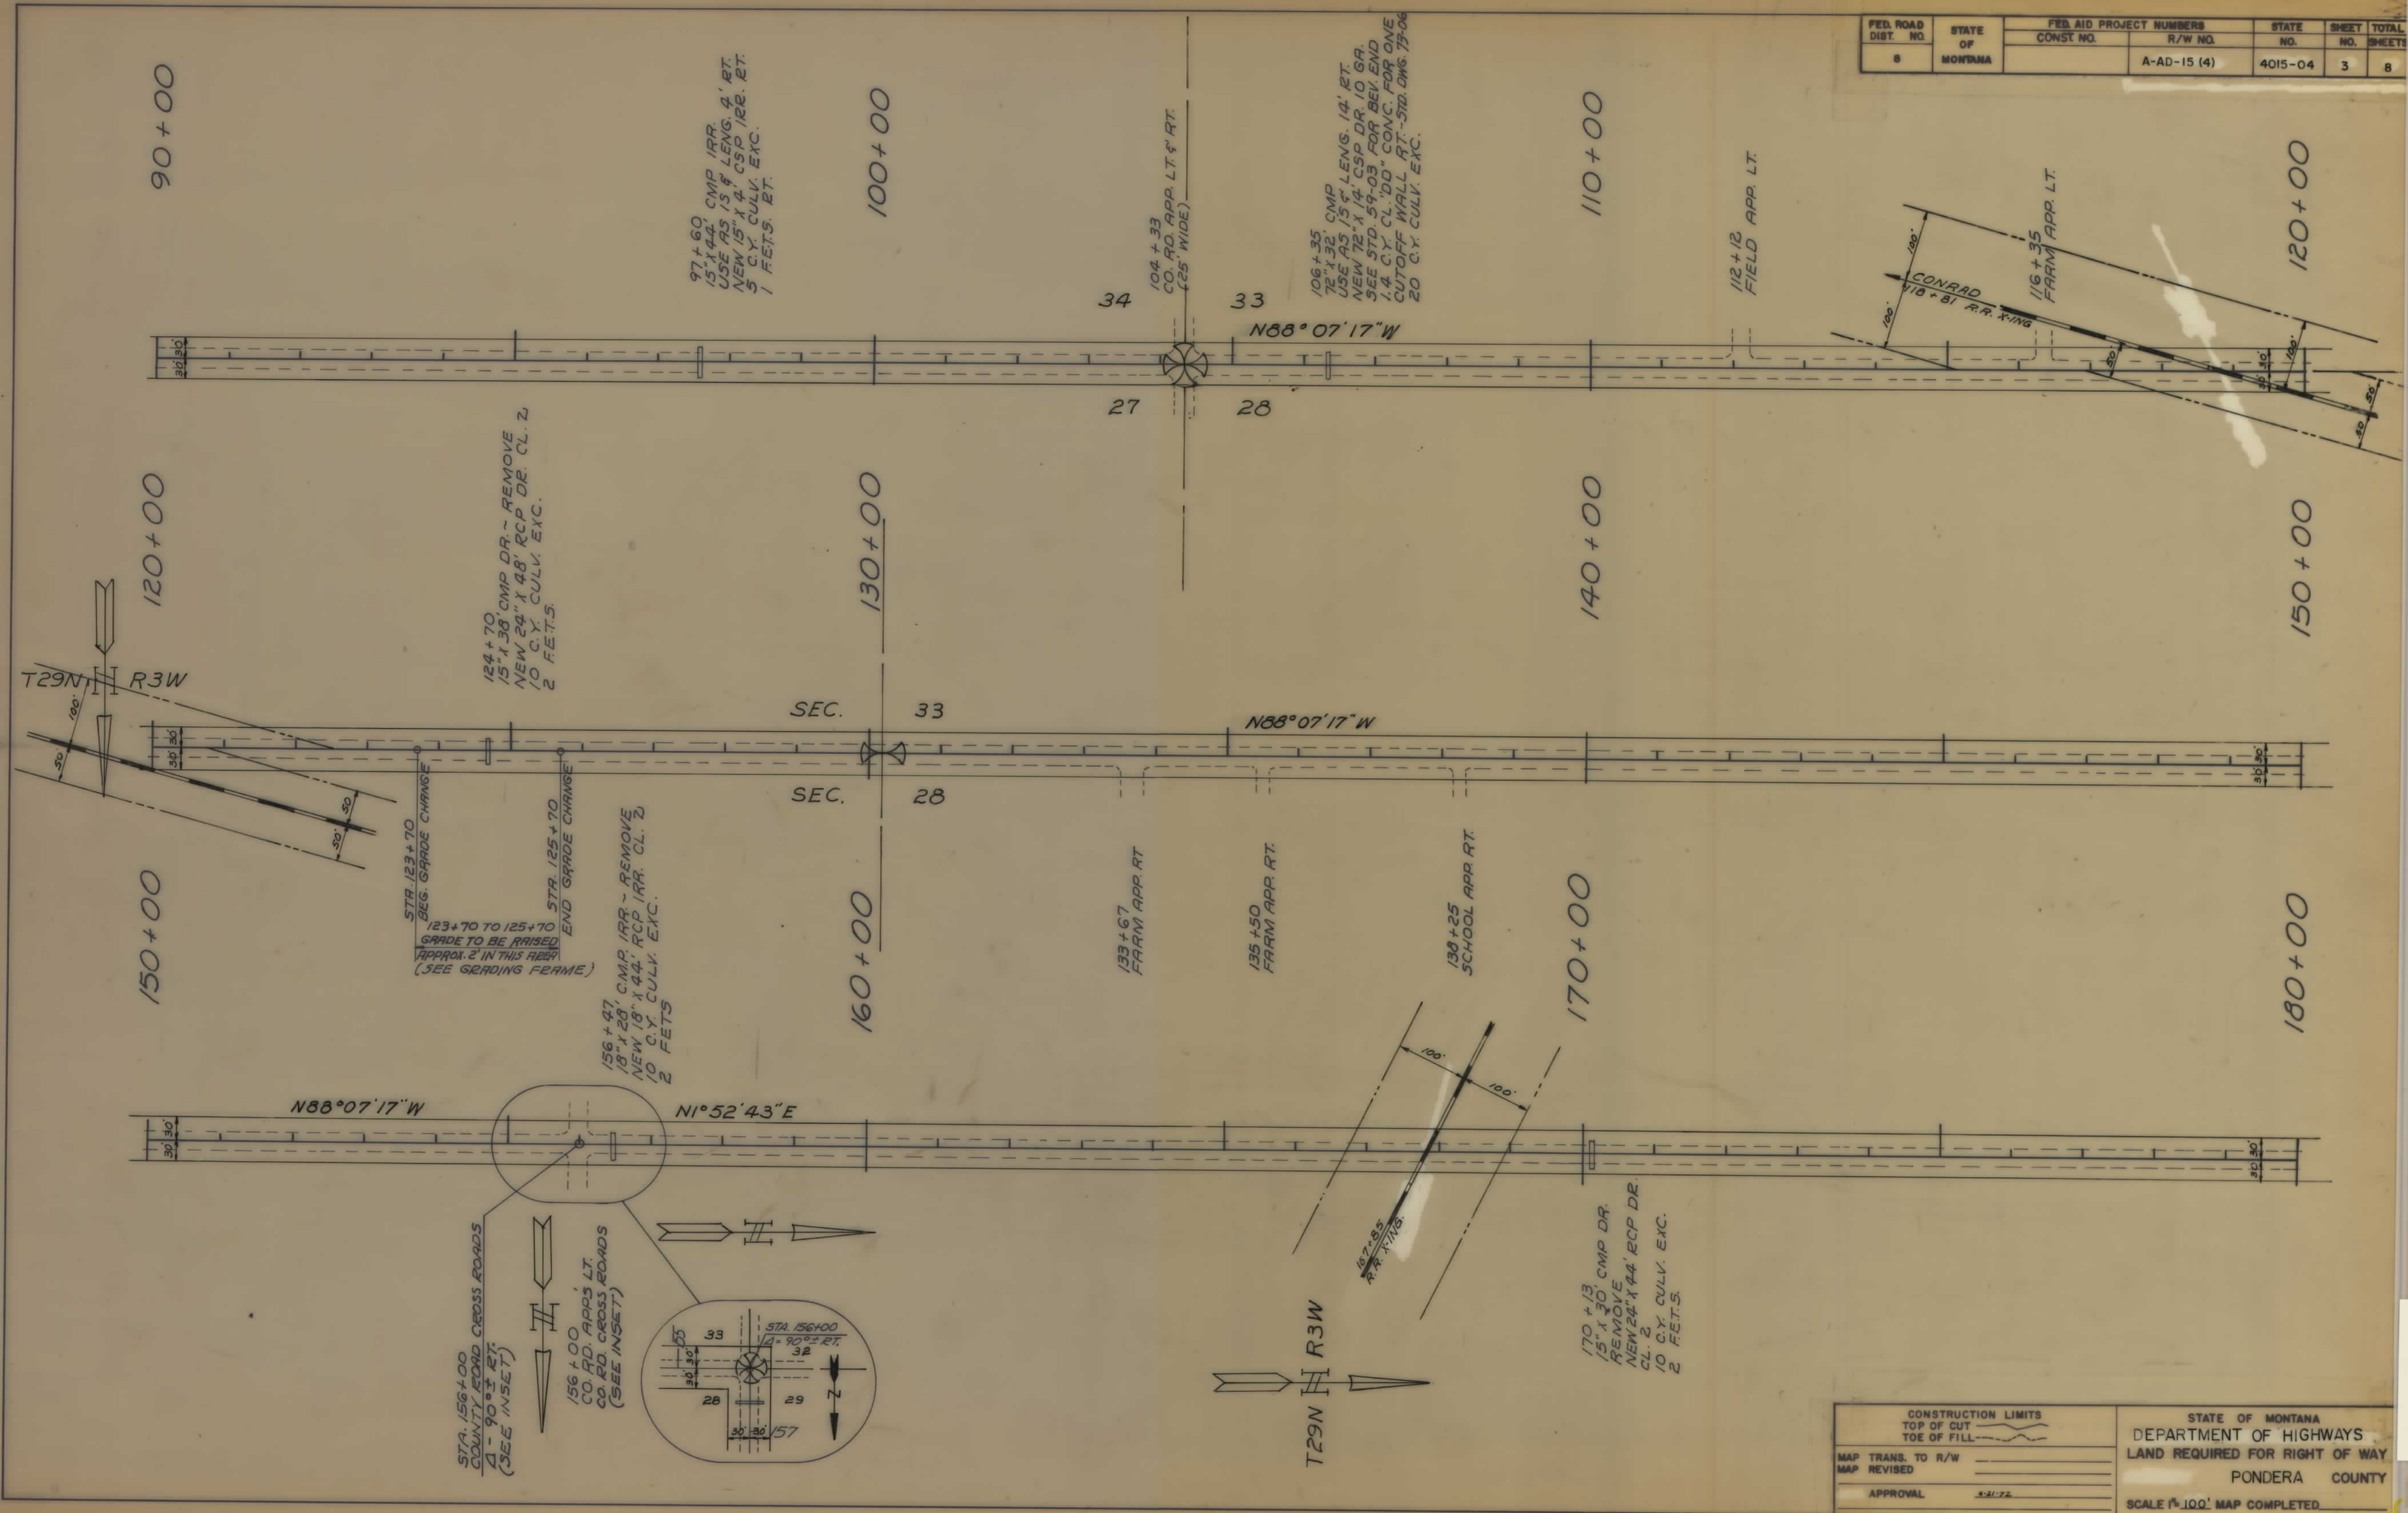

CONSTRUCTION LIMITS TOP OF CUT TOE OF FILL		STATE OF MONTANA DEPARTMENT OF HIGHWAYS LAND REQUIRED FOR RIGHT OF WAY	
MAP TRANS. TO R/W		PONDERA COUNTY	
MAP REVISED		SCALE 1"=100' MAP COMPLETED	
APPROVAL	12-72		

