

PLANS
NOT
TO
SCALE

STATE OF MONTANA
STATE HIGHWAY COMMISSION

RIGHT OF WAY PLAN OF
FEDERAL AID PROJECT No. 1-15-6(15)298 CONST.
1-15-6(12)298 R/W
CASCADE COUNTY LINE TO PONDERA COUNTY LINE

DUTTON N-S

LENGTH 5.598 MILES



SCALES

HORIZONTAL: 1 Inch=100 Feet

REDUCTION PRINTS 1/4 ORIGINAL SCALE

INDICATED SURFACING SOURCES

LAB. NO. 147236 TO 40 INCL.
LAB. NO. 147241 TO 44 INCL.
LAB. NO. 86068 TO 70 INCL.
LAB. NO. 147228 TO 35 INCL.
LAB. NO. 155289 TO 90 INCL.
LAB. NO. 16559; 26291 & 67926
LAB. NO. 105646 TO 49 INCL.
LAB. NO. 222187 TO 89 INCL.
LAB. NO. 155293
LAB. NO. 19352
LAB. NO. 33222

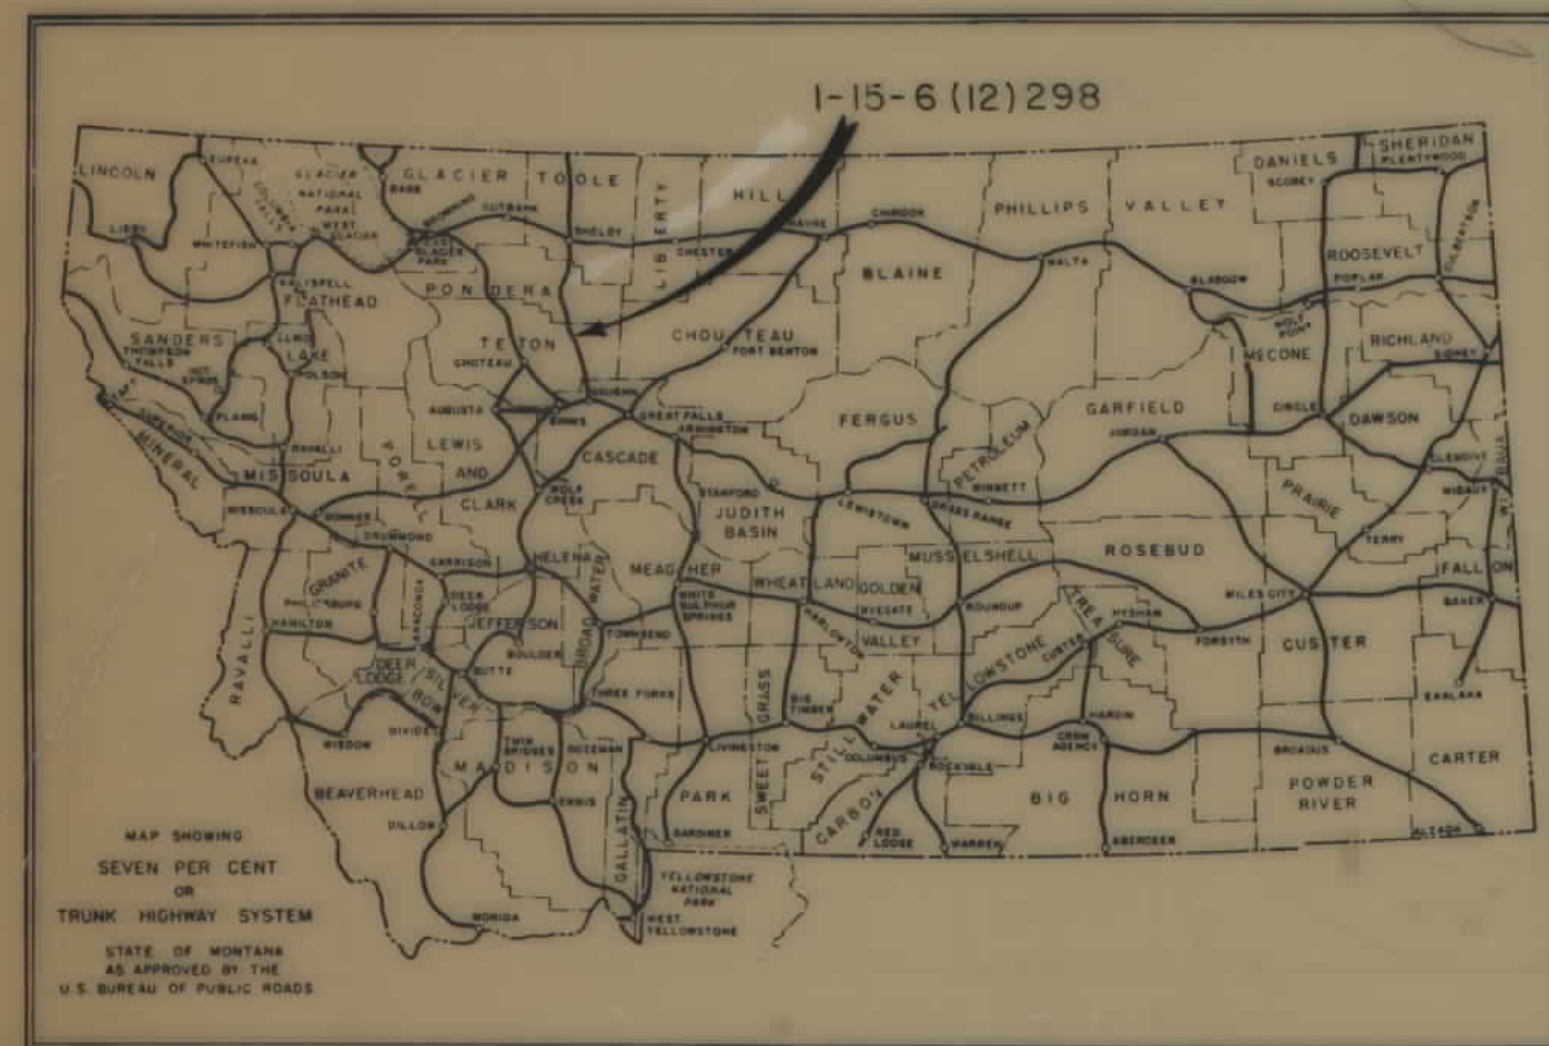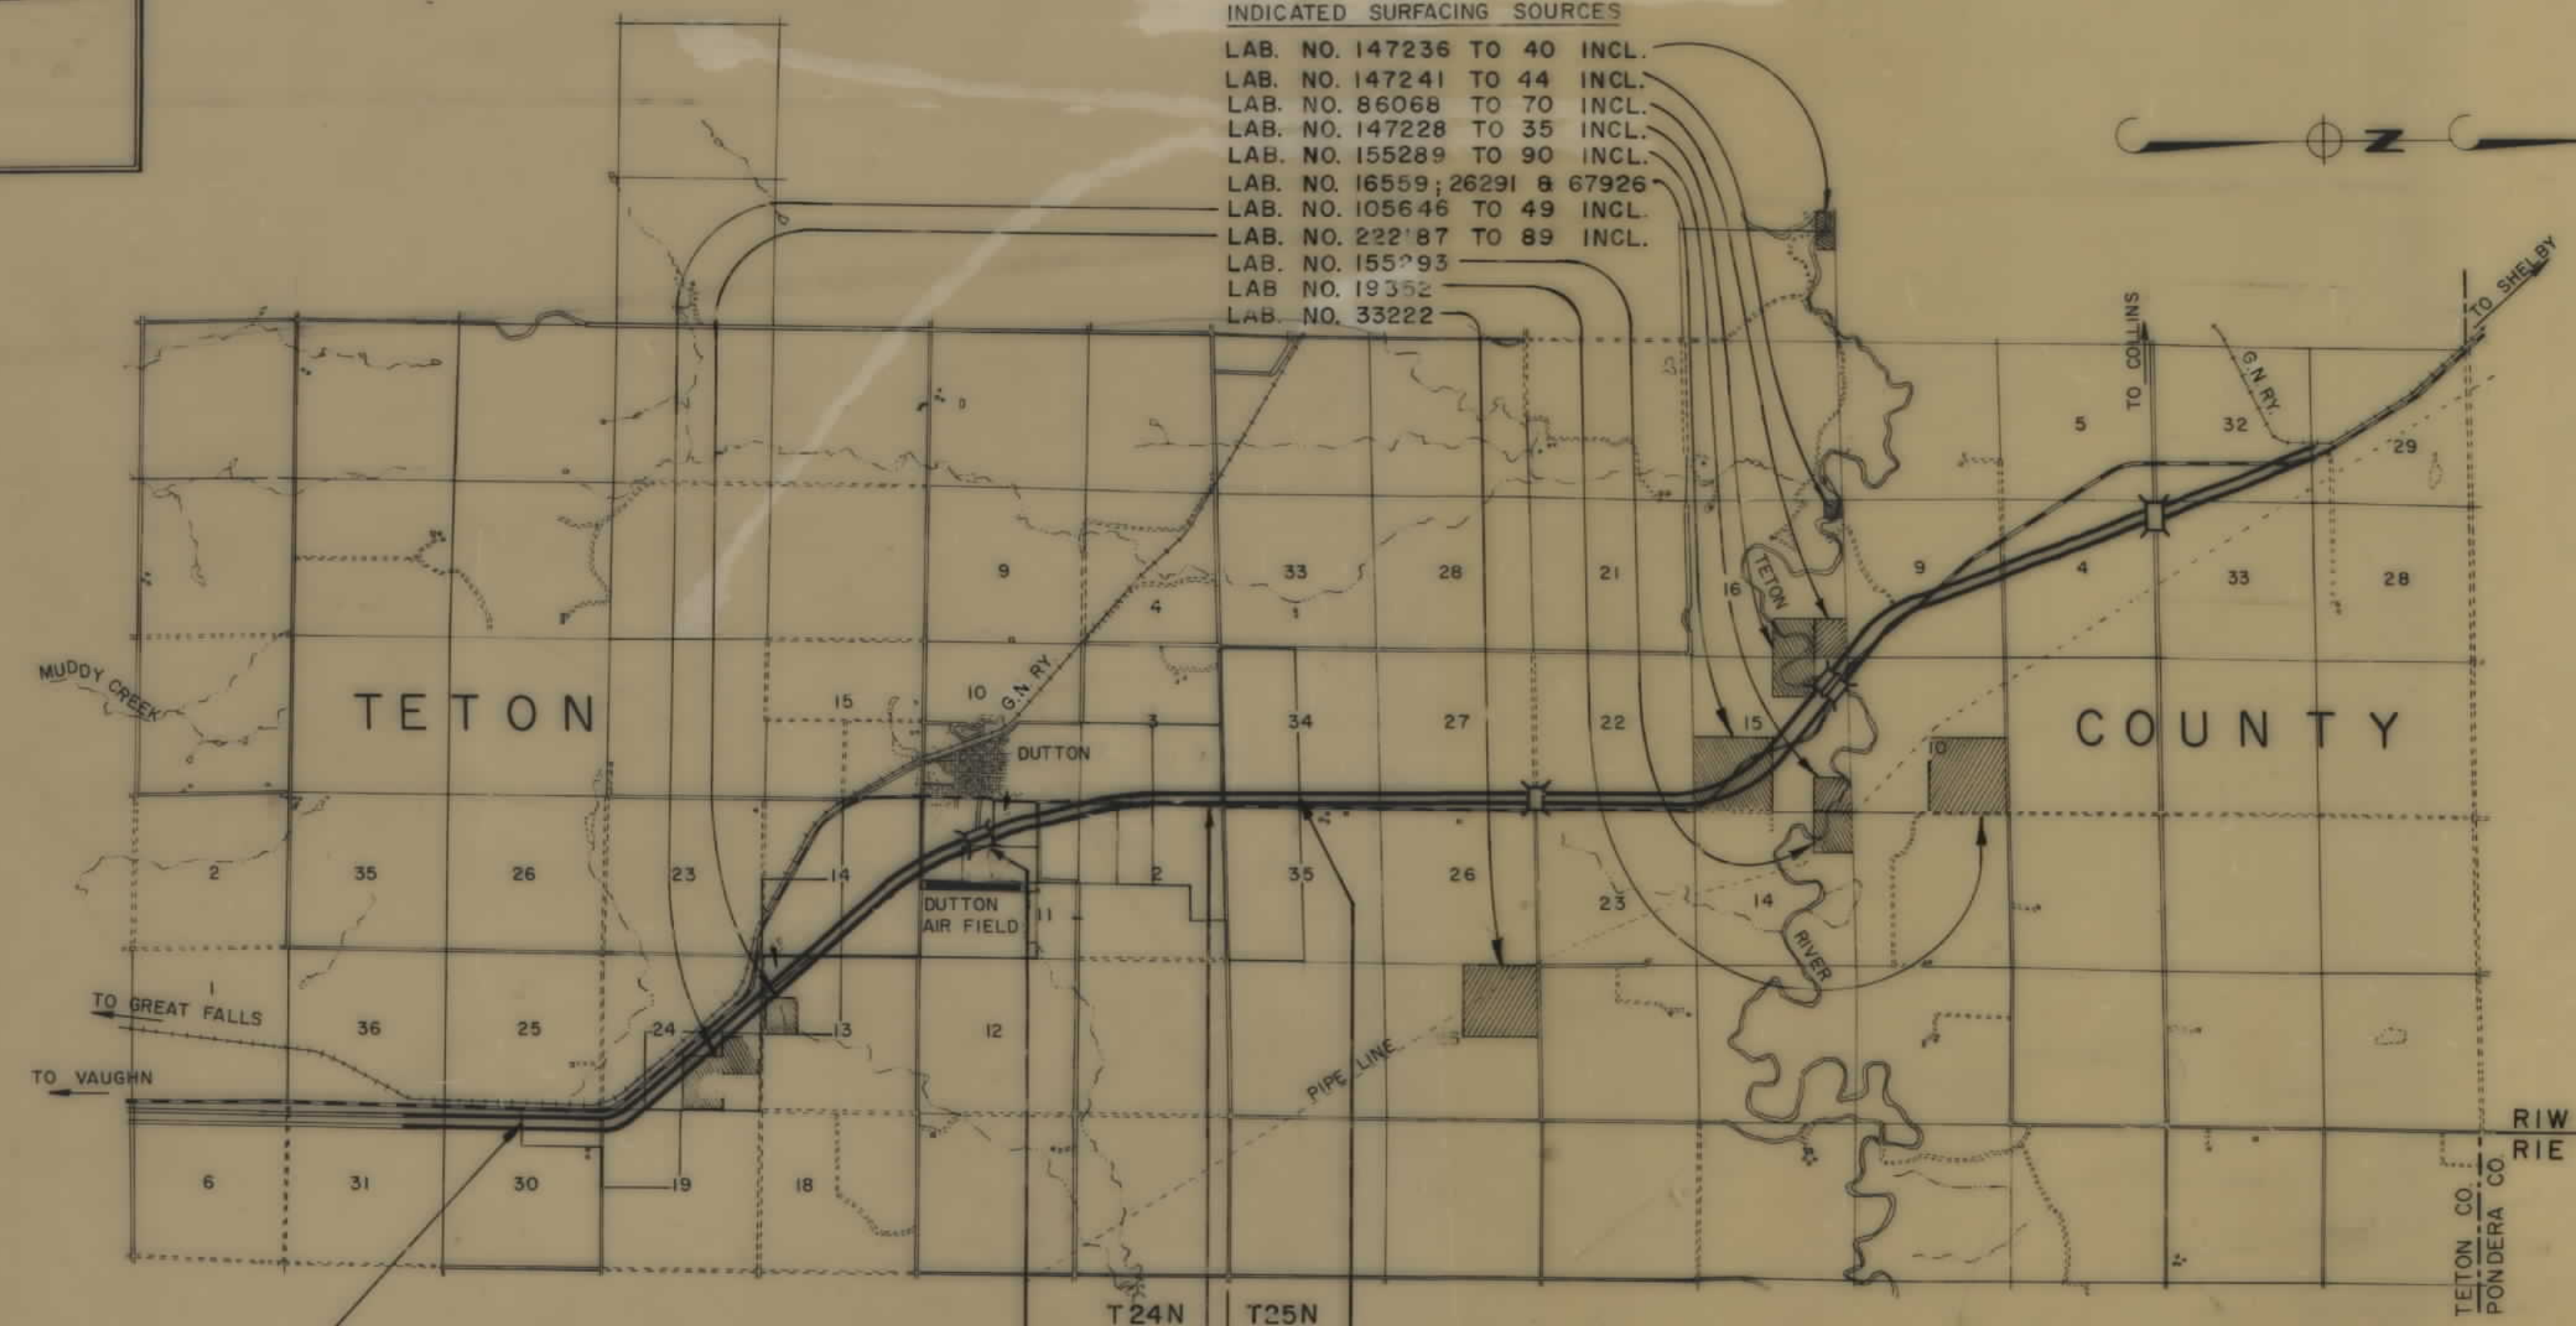

INDEX		
PARCEL NO.	OWNERSHIPS	SHEET NO.
1	ROBERT E. & LUCILE B. FLICK	3-4
2	EUGENE W. JOHNSON & ROBERT E. & LUCILE B. FLICK	4
3	FLORENCE I. FLICK	4-5
4	TOWN OF DUTTON	6
5	MARCILE J. TREBESCH	6-7
6	DON & VERONICA MOORE	6-7
7	IRENE HEMSTAD	7-8
8	GEORGE SUEK	8-9
9	DELETED	
10	CLARENCE W. HEKTER	9
11	TOWN OF DUTTON	9
12	STATE OF MONTANA	9
13	LESTER W. & WANDA M. HEKTER	3-10
14	HILMER M. HEKTER	10-11
15	DARREL & PHYLLIS M. GOODMUNDSON	11
16	T. M. & D. D. GOODMUNDSON	11
17	CLARENCE W. HEKTER	11
18	FRANK SCHULER	11-12 & 13
19	JOHN H. & RUTH B. FLICK	12
19	CLARA M. BOHLING	12-13
20	CLAIRE B. ZION	12
21	OLGA SCHULER	6

CONVENTIONAL SIGNS	
STATE AND NATIONAL LINE.....	-----
COUNTY LINE.....	-----
CITY, VILLAGE OR BOROUGH LINE.....	-----
TOWNSHIP LINE.....	-----
SECTION LINE.....	-----
RESERVATION LINE.....	-----
FENCE LINE.....	-----
GUARD RAIL.....	-----
UNFENCED PROPERTY.....	-----
RIGHT OF WAY LINE.....	-----
RIGHT OF WAY LINE FENCED.....	-----
TRAVELED WAY.....	-----
RAILROADS.....	-----
RETAINING WALLS.....	-----
BASE OR SURVEY LINE.....	-----
LEVEE.....	-----
CULVERTS IN PLACE (PLAN).....	-----
NEW CULVERTS (PLAN).....	-----
NEW CULVERTS (PROFILE).....	-----
TOLLEY POLE.....	-----
POWER POLE.....	-----
TELEPHONE OR TELEGRAPH POLE.....	-----
MARSH.....	-----
DITCH.....	-----
RIPRAP.....	-----
BRIDGE.....	-----
SECTION CORNER.....	FOUND UNFOUND
1/4 SECTION CORNER.....	FOUND UNFOUND
1/16 CORNER.....	FOUND UNFOUND
CENTER OF SECTION.....	-----
CONTROL OF ACCESS WITH FENCE.....	-----
CONTROL OF ACCESS WITHOUT FENCE.....	-----
PARCEL NUMBER.....	-----
CATTLE GUARD.....	-----
GATE IN FENCE.....	-----
CONSTRUCTION LIMITS.....	CUT FILL

Scale
0 1/2 1 MI.

P.O.T. 410 + 09.65 END 1-15-6(11)291
P.O.T. 410 + 09.65 BEG. 1-15-6(12)298


598+75.10 C. MEDIAN =
14+10.12 C. "D" LINE =
CENTER NEW
DUAL STEEL & CONCRETE
OVERPASS INTERCHANGE

EQUA. PT. 683+89.47 BK. =
P.O.T. 684+29.00 AH

P.O.T. 706 + 08.45 END 1-15-6(12)298
P.O.T. 706 + 08.45 BEG. 1-15-6(13)305

THIS CONTRACT - FOUR LANES


STATE HIGHWAY COMMISSION OF MONTANA	
APPROVED June 19 1970 Lewis M. Chittim STATE HIGHWAY ENGINEER	STATE OF MONTANA REGISTERED No. 174ES LEWIS M. CHITTIM CIVIL ENGINEER AND LAND SURVEYOR
U.S. DEPARTMENT OF TRANSPORTATION FEDERAL HIGHWAY ADMINISTRATION BUREAU OF PUBLIC ROADS	
APPROVED DIVISION ENGINEER	DATE

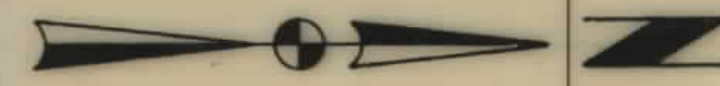

FED. ROAD DIV. NO.	STATE	F.A.P. NO'S	STATE NO.	SHEET NO.	TOTAL SHEETS
8	MONT.	CONST. NO. 6(15)298 I-15 6(12)298	R/W NO. 8156-12 I-15 6(12)298	2	13

MENASCO - McGUINN ASSOCIATES
HELENA, MONTANA

DUTTON NO. & SO.

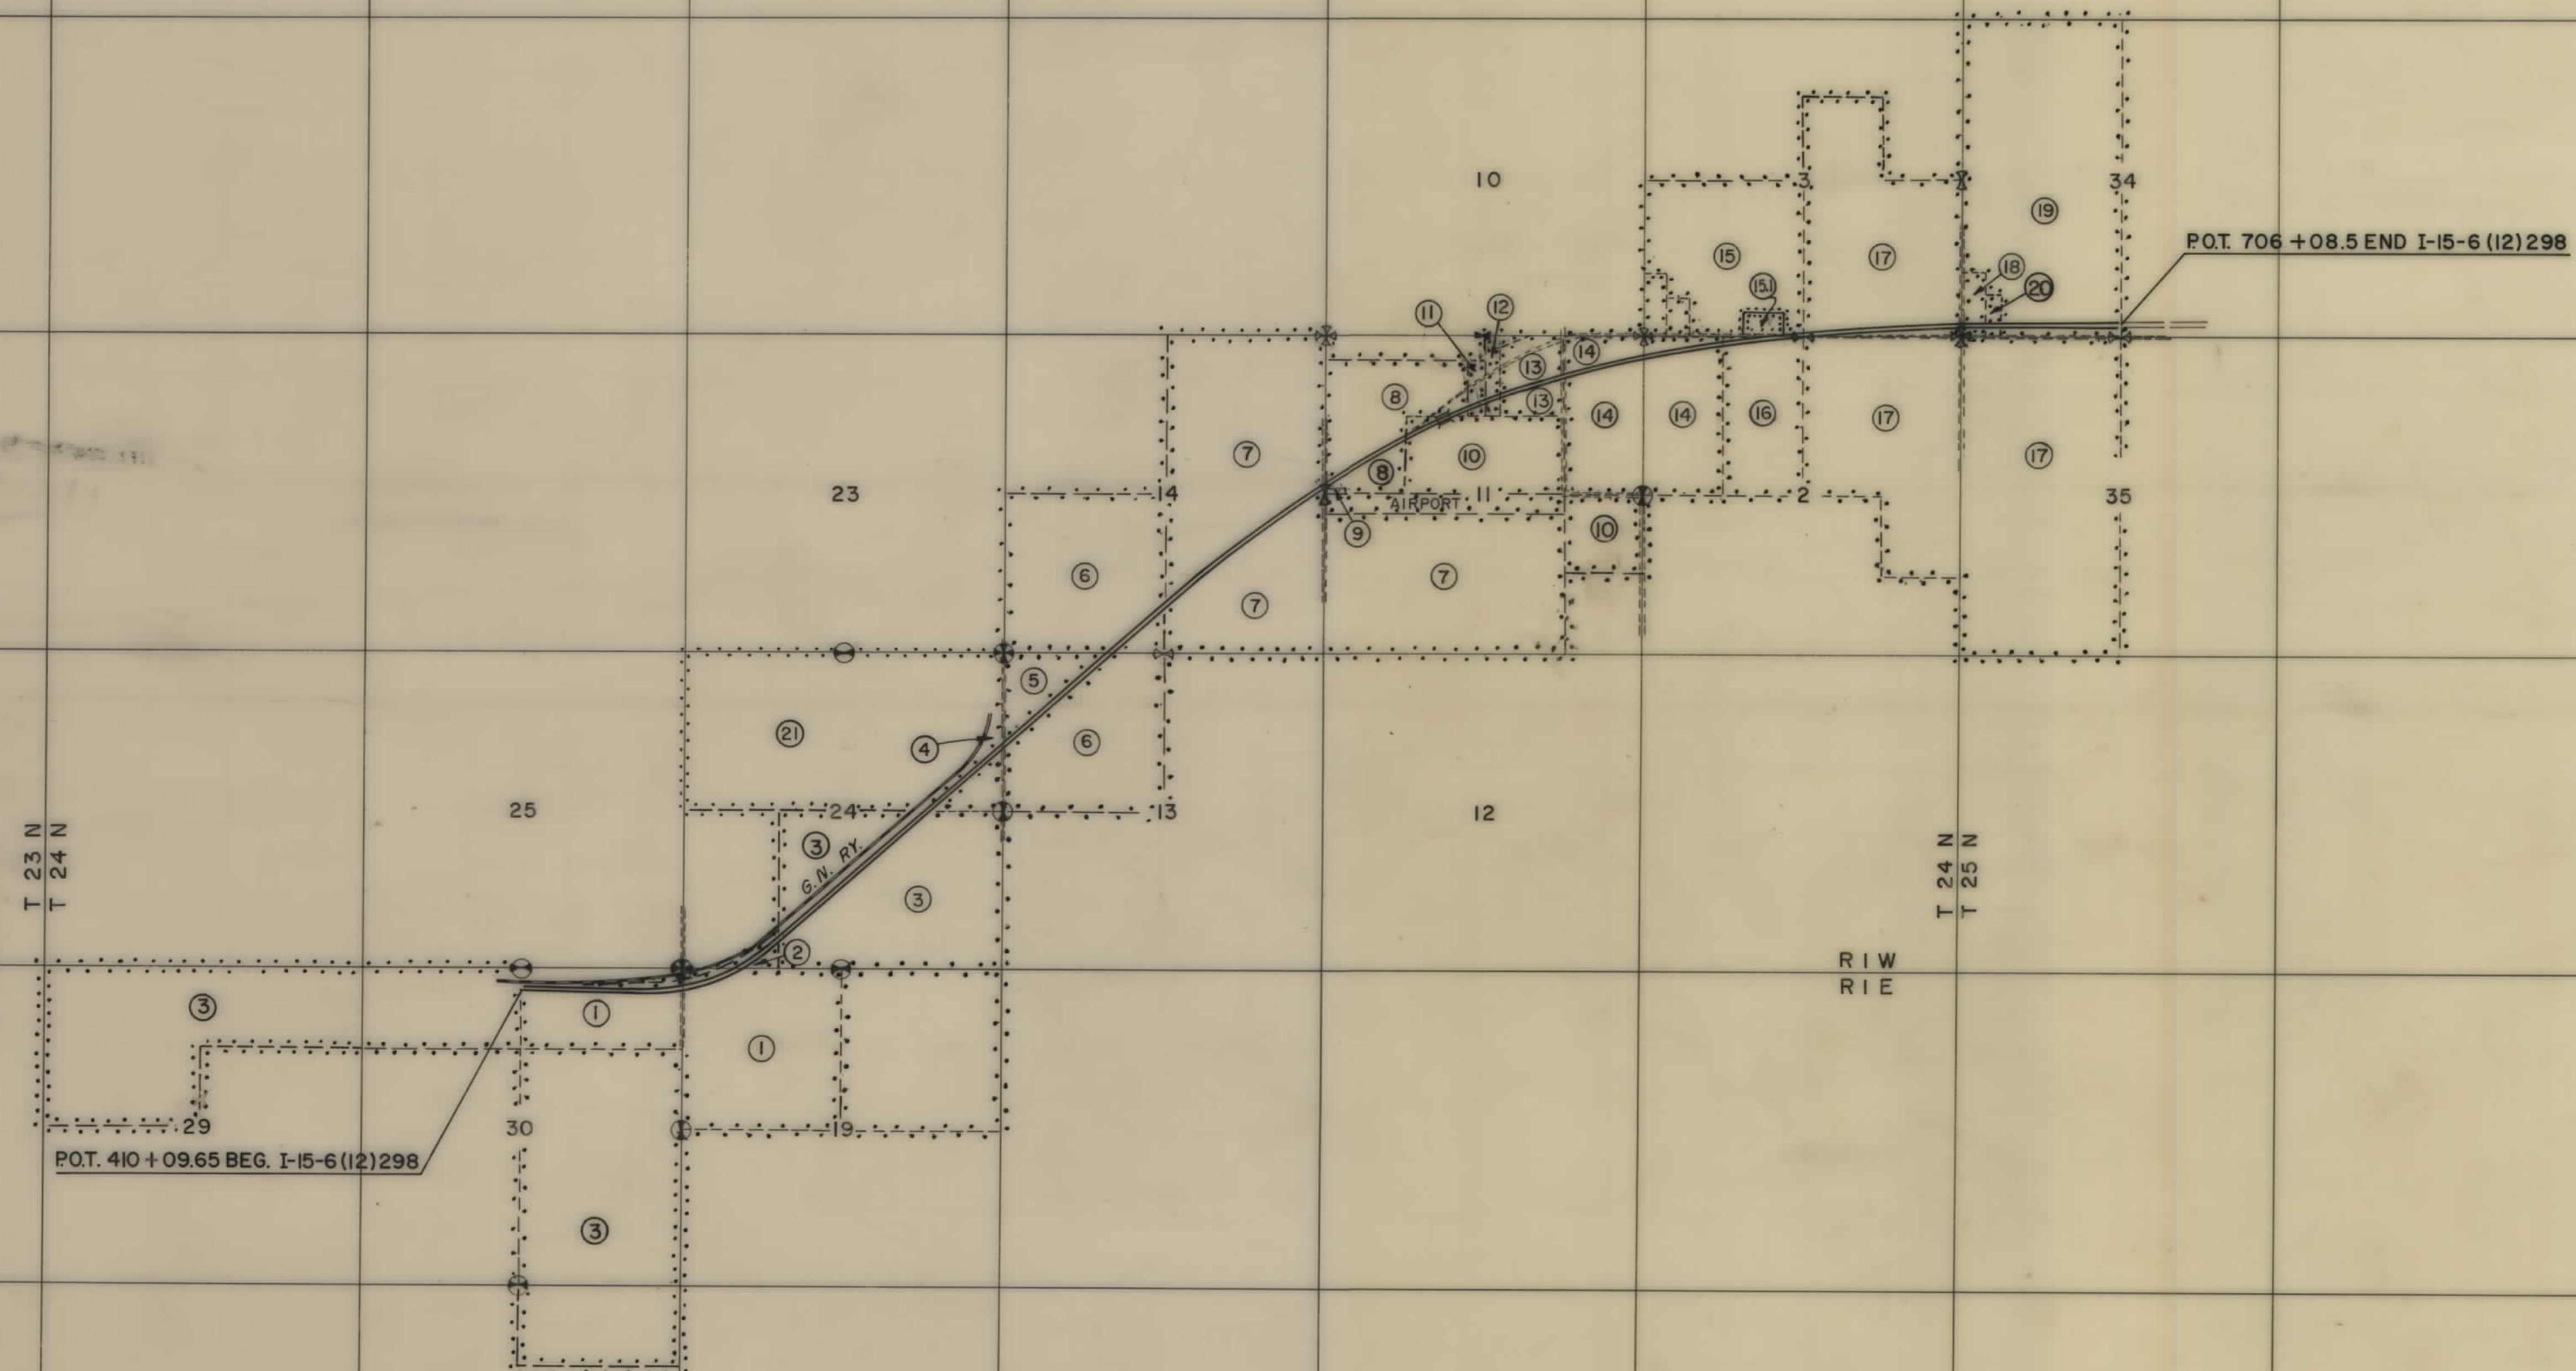


STATE OF MONTANA
STATE HIGHWAY COMMISSION
RIGHT OF WAY OWNERSHIP MAP
TETON COUNTY
SCALE: 3" = 1 MILE

[illegible]

FED. ROAD DIV. NO.	STATE	F.A.P. NO.'S.		STATE NO.	SHEET NO.	TOTAL SHEET
		CONST. NO.	R/W. NO.			
8	MONT.	I-15 6(15) 298	I-15 6(12) 298	8156-12	3	13

MENASCO-McGUINN ASSOCIATES
HELENA, MONTANA

DUTTON NO. & SO.

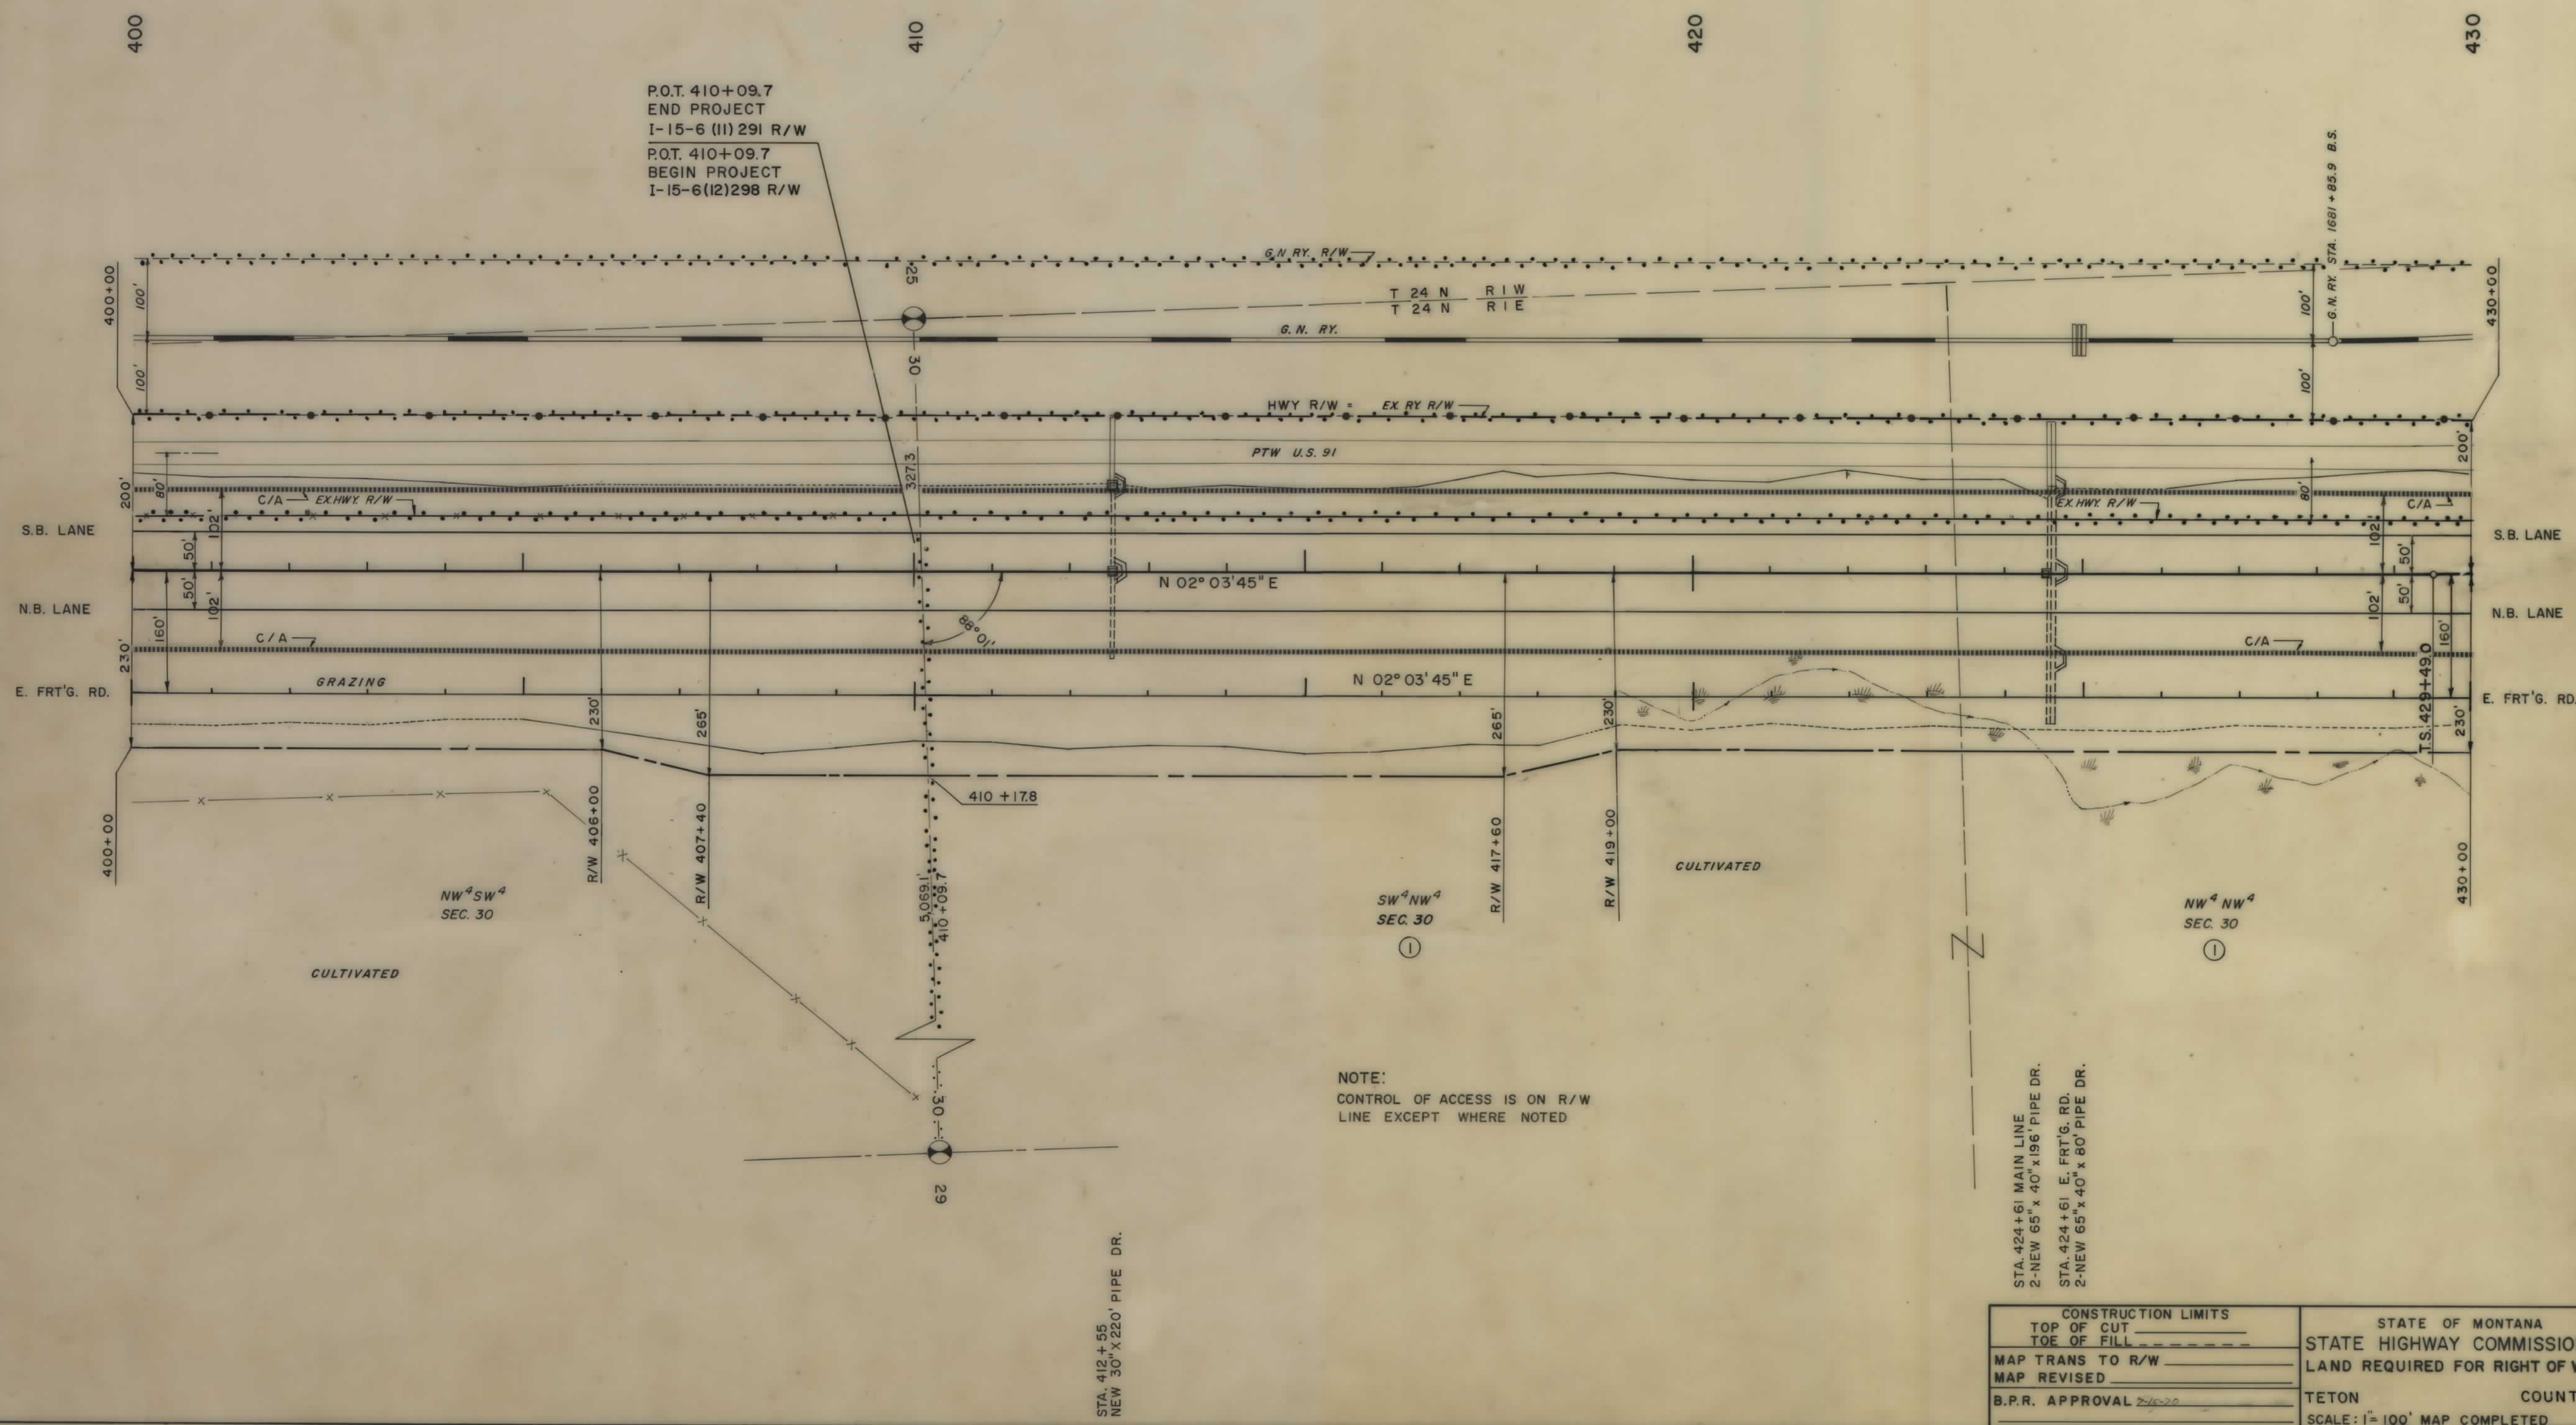


OWNERSHIPS								
PARCEL	NAME	ADDRESS	TOTAL ACREAGE	GROSSTAKE ACREAGE	P.T.W. ACREAGE	NET TAKE ACREAGE	REMAINDER	
							LEFT	RIGHT
1	ROBERT E. & LUCILE B. FLICK	DUTTON, MONTANA	249.7	30.0		30.0	0	219.7
2	EUGENE W. JOHNSON &	DUTTON, MONTANA						
3	ROBERT E. & LUCILE B. FLICK	DUTTON, MONTANA	3.7	3.7		3.7	0	0
	FLORENCE I. FLICK ETAL	DUTTON, MONTANA	SEE SHEET NO. 5					

FED. ROAD DIV. NO.	STATE	F.A.P. NO'S	STATE NO.	SHEET NO.	TOTAL SHEETS
8	MONT.	1-15 6(15) 298	1-15 6(12) 298	8156-12	4 13

MENASCO-McGUINN ASSOCIATES
HELENA, MONTANA

DUTTON NO. 8 & SO.

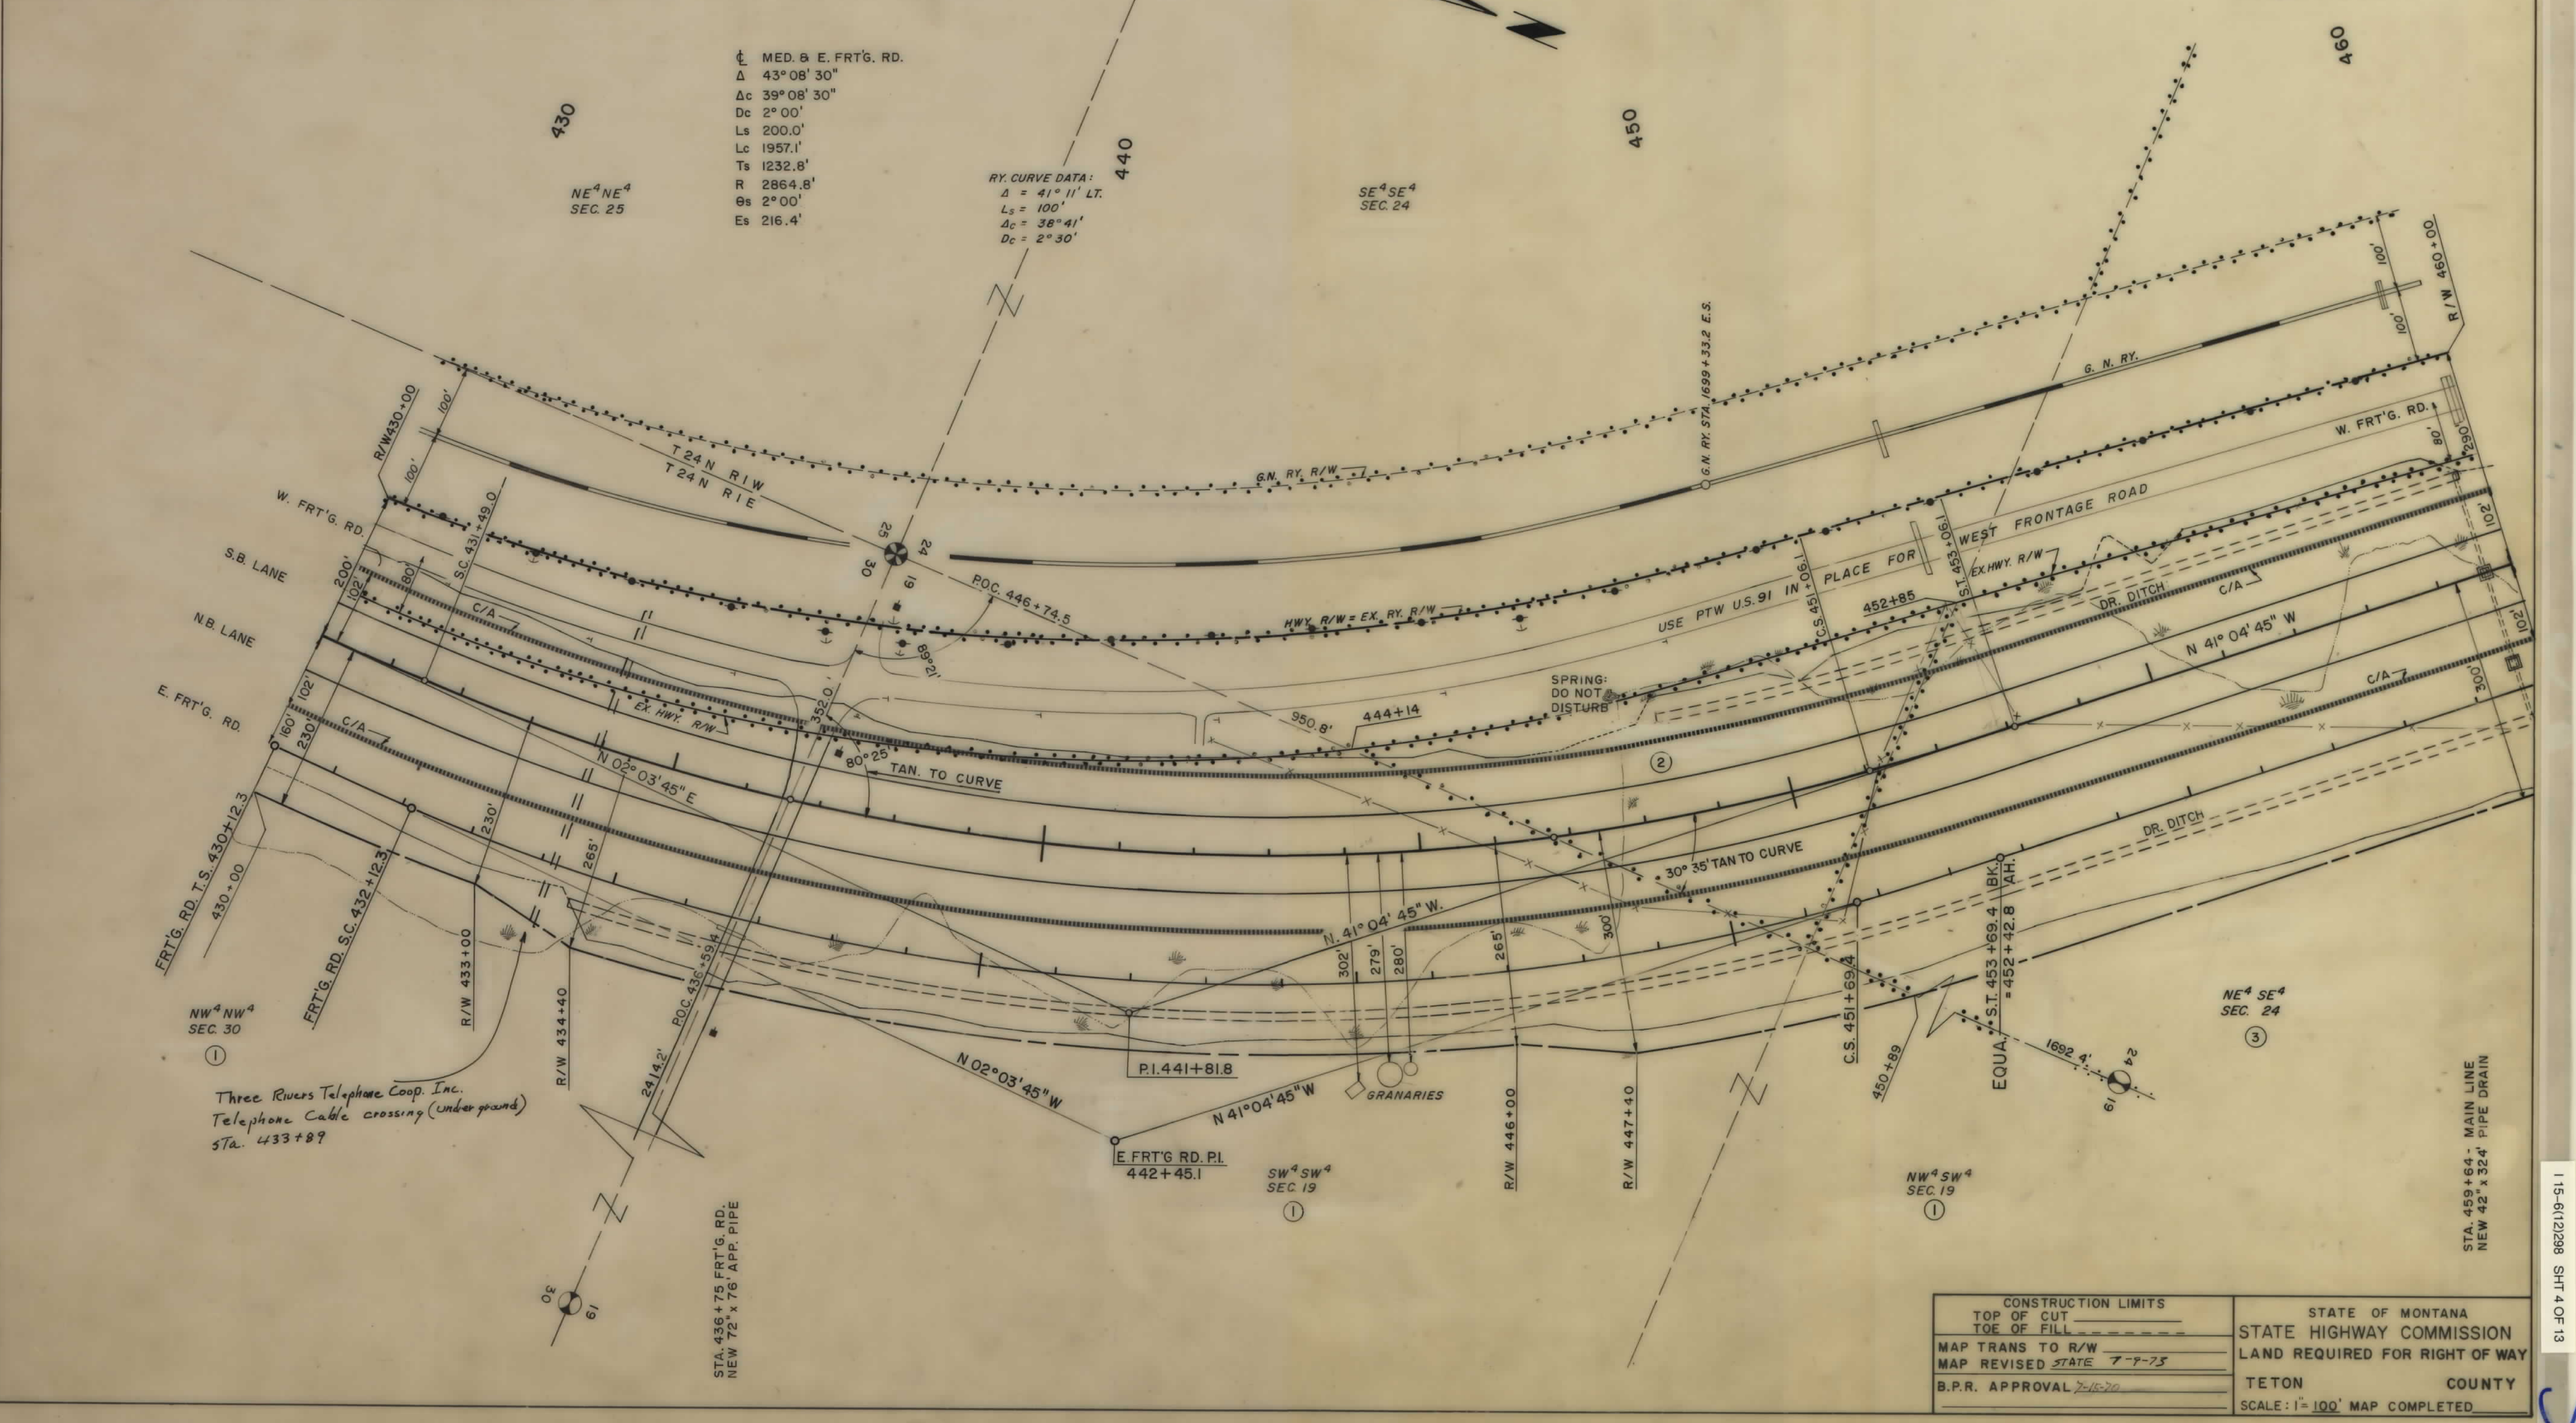


CONSTRUCTION LIMITS	STATE OF MONTANA
TOP OF CUT	STATE HIGHWAY COMMISSION
TOE OF FILL	LAND REQUIRED FOR RIGHT OF WAY
MAP TRANS TO R/W	TETON COUNTY
MAP REVISED STATE 7-9-75	SCALE: 1"=100' MAP COMPLETED
B.P.R. APPROVAL 7-15-70	

OWNERSHIPS								
PARCEL	NAME	ADDRESS	TOTAL ACREAGE	GROSS TAKE ACREAGE	P.T.W. ACREAGE	NET TAKE ACREAGE	REMAINDER	
							LEFT	RIGHT
3	FLORENCE I. FLICK .TAL	DUTTON, MONTANA	182.0	32.5		32.5	0	149.5

FED. ROAD DIV. NO.	STATE	F.A.P. NO'S CONST. NO.	R/W. NO.	STATE NO.	SHEET NO.	TOTAL SHEETS
8	MONT.	1-15 6(15) 298	1-15 6(15) 298	8156-12	5	13

MENASCO-McGUINN ASSOCIATES
HELENA, MONTANA
DUTTON NO. 8 SO.

FRT'G. ROAD
Δ = 1° 59' 30" LT.
D = 0° 30' 00"
R = 11,459.16'
T = 199.19'
L = 398.33'
S = 0.02'/FT.

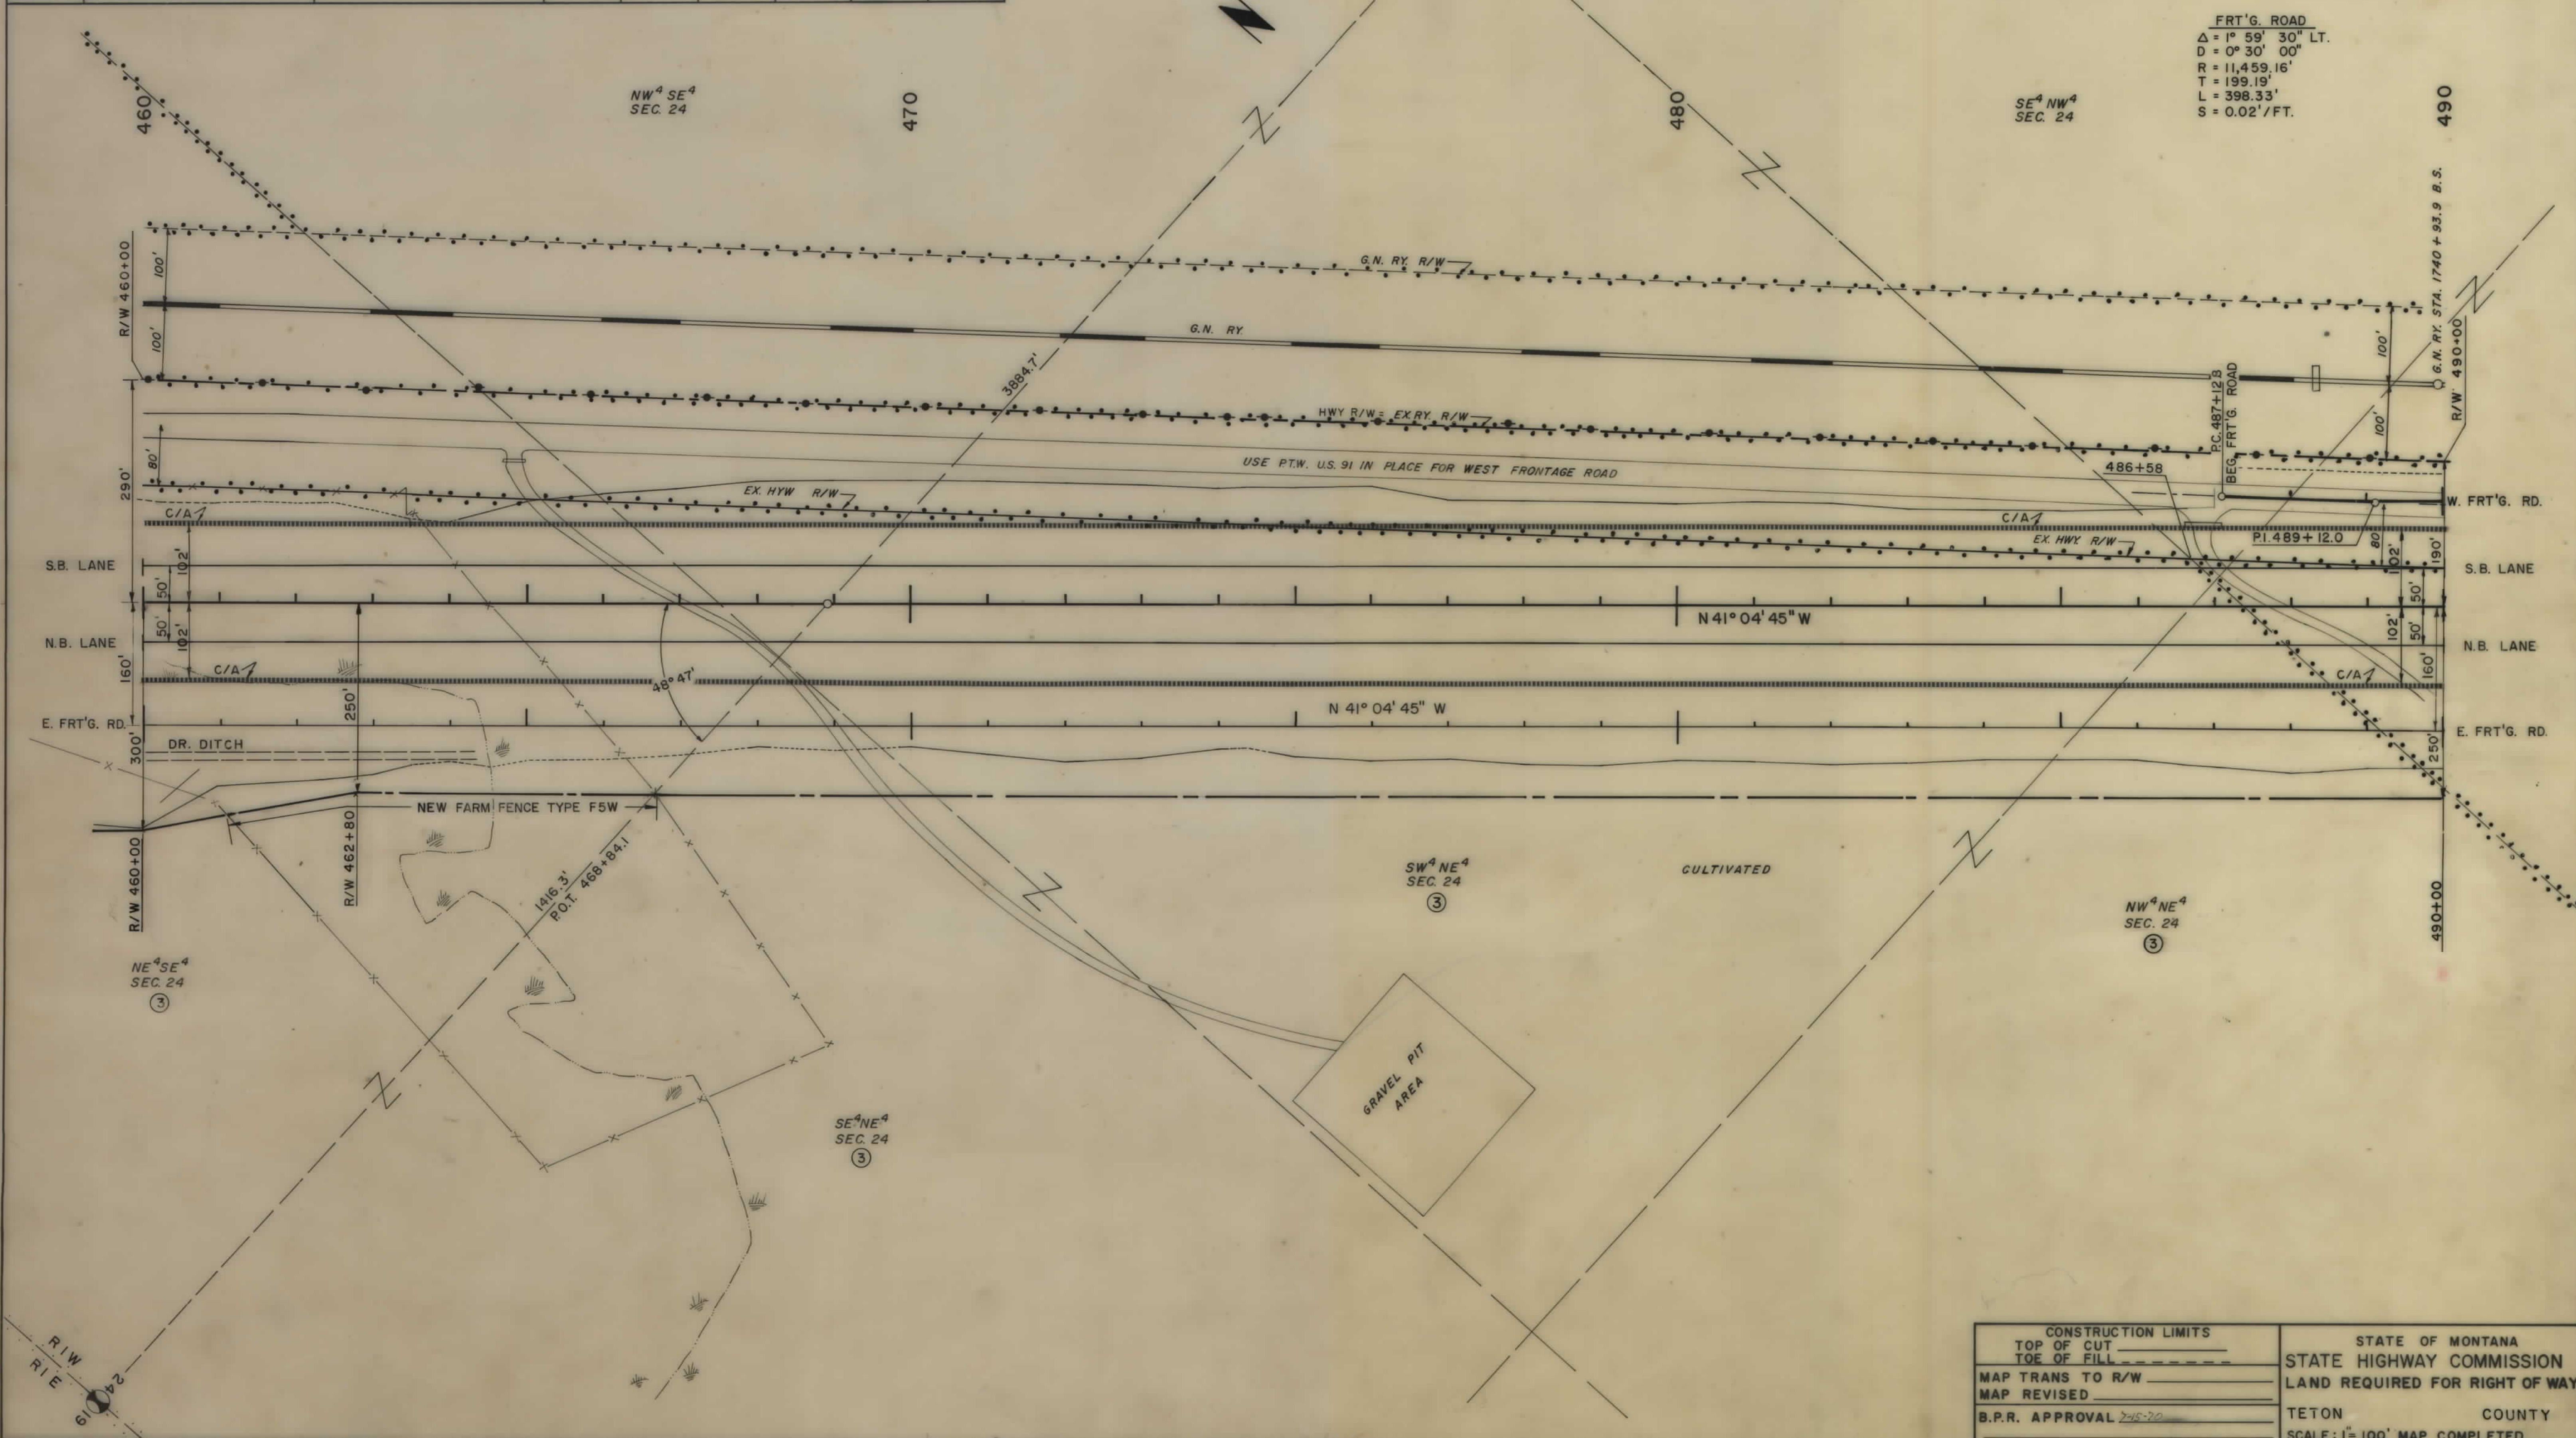


CONSTRUCTION LIMITS		STATE OF MONTANA	
TOP OF CUT		STATE HIGHWAY COMMISSION	
TOE OF FILL		LAND REQUIRED FOR RIGHT OF WAY	
MAP TRANS TO R/W		TETON COUNTY	
MAP REVISED		SCALE: 1" = 100' MAP COMPLETED	
B.P.R. APPROVAL	7-15-70		

OWNERSHIPS								
PARCEL	NAME	ADDRESS	TOTAL ACREAGE	GROSS TAKE ACREAGE	P.T.W. ACREAGE	NET TAKE ACREAGE	REMAINDER	
							LEFT	RIGHT
5	MARCILE J. TREBESCH	DUTTON, MONTANA	23.6	1.7	1.7	21.9	0	
6	DON & VERONICA MOORE	DUTTON, MONTANA	272.4	25.5	4.1	21.4	146.0	100.9
7	IRENE HEMSTAD	DUTTON, MONTANA	SEE SHEET NO. 8					

FED. ROAD DIV. NO.	STATE	F.A.P. NO. 3	STATE NO.	SHEET NO.	TOTAL SHEETS
8	MONT.	1-15 6(15)298	1-15 6(12)298	8156-12	7 13

MENASCO-McGUINN ASSOCIATES
HELENA, MONTANA
DUTTON NO. 8 SO.

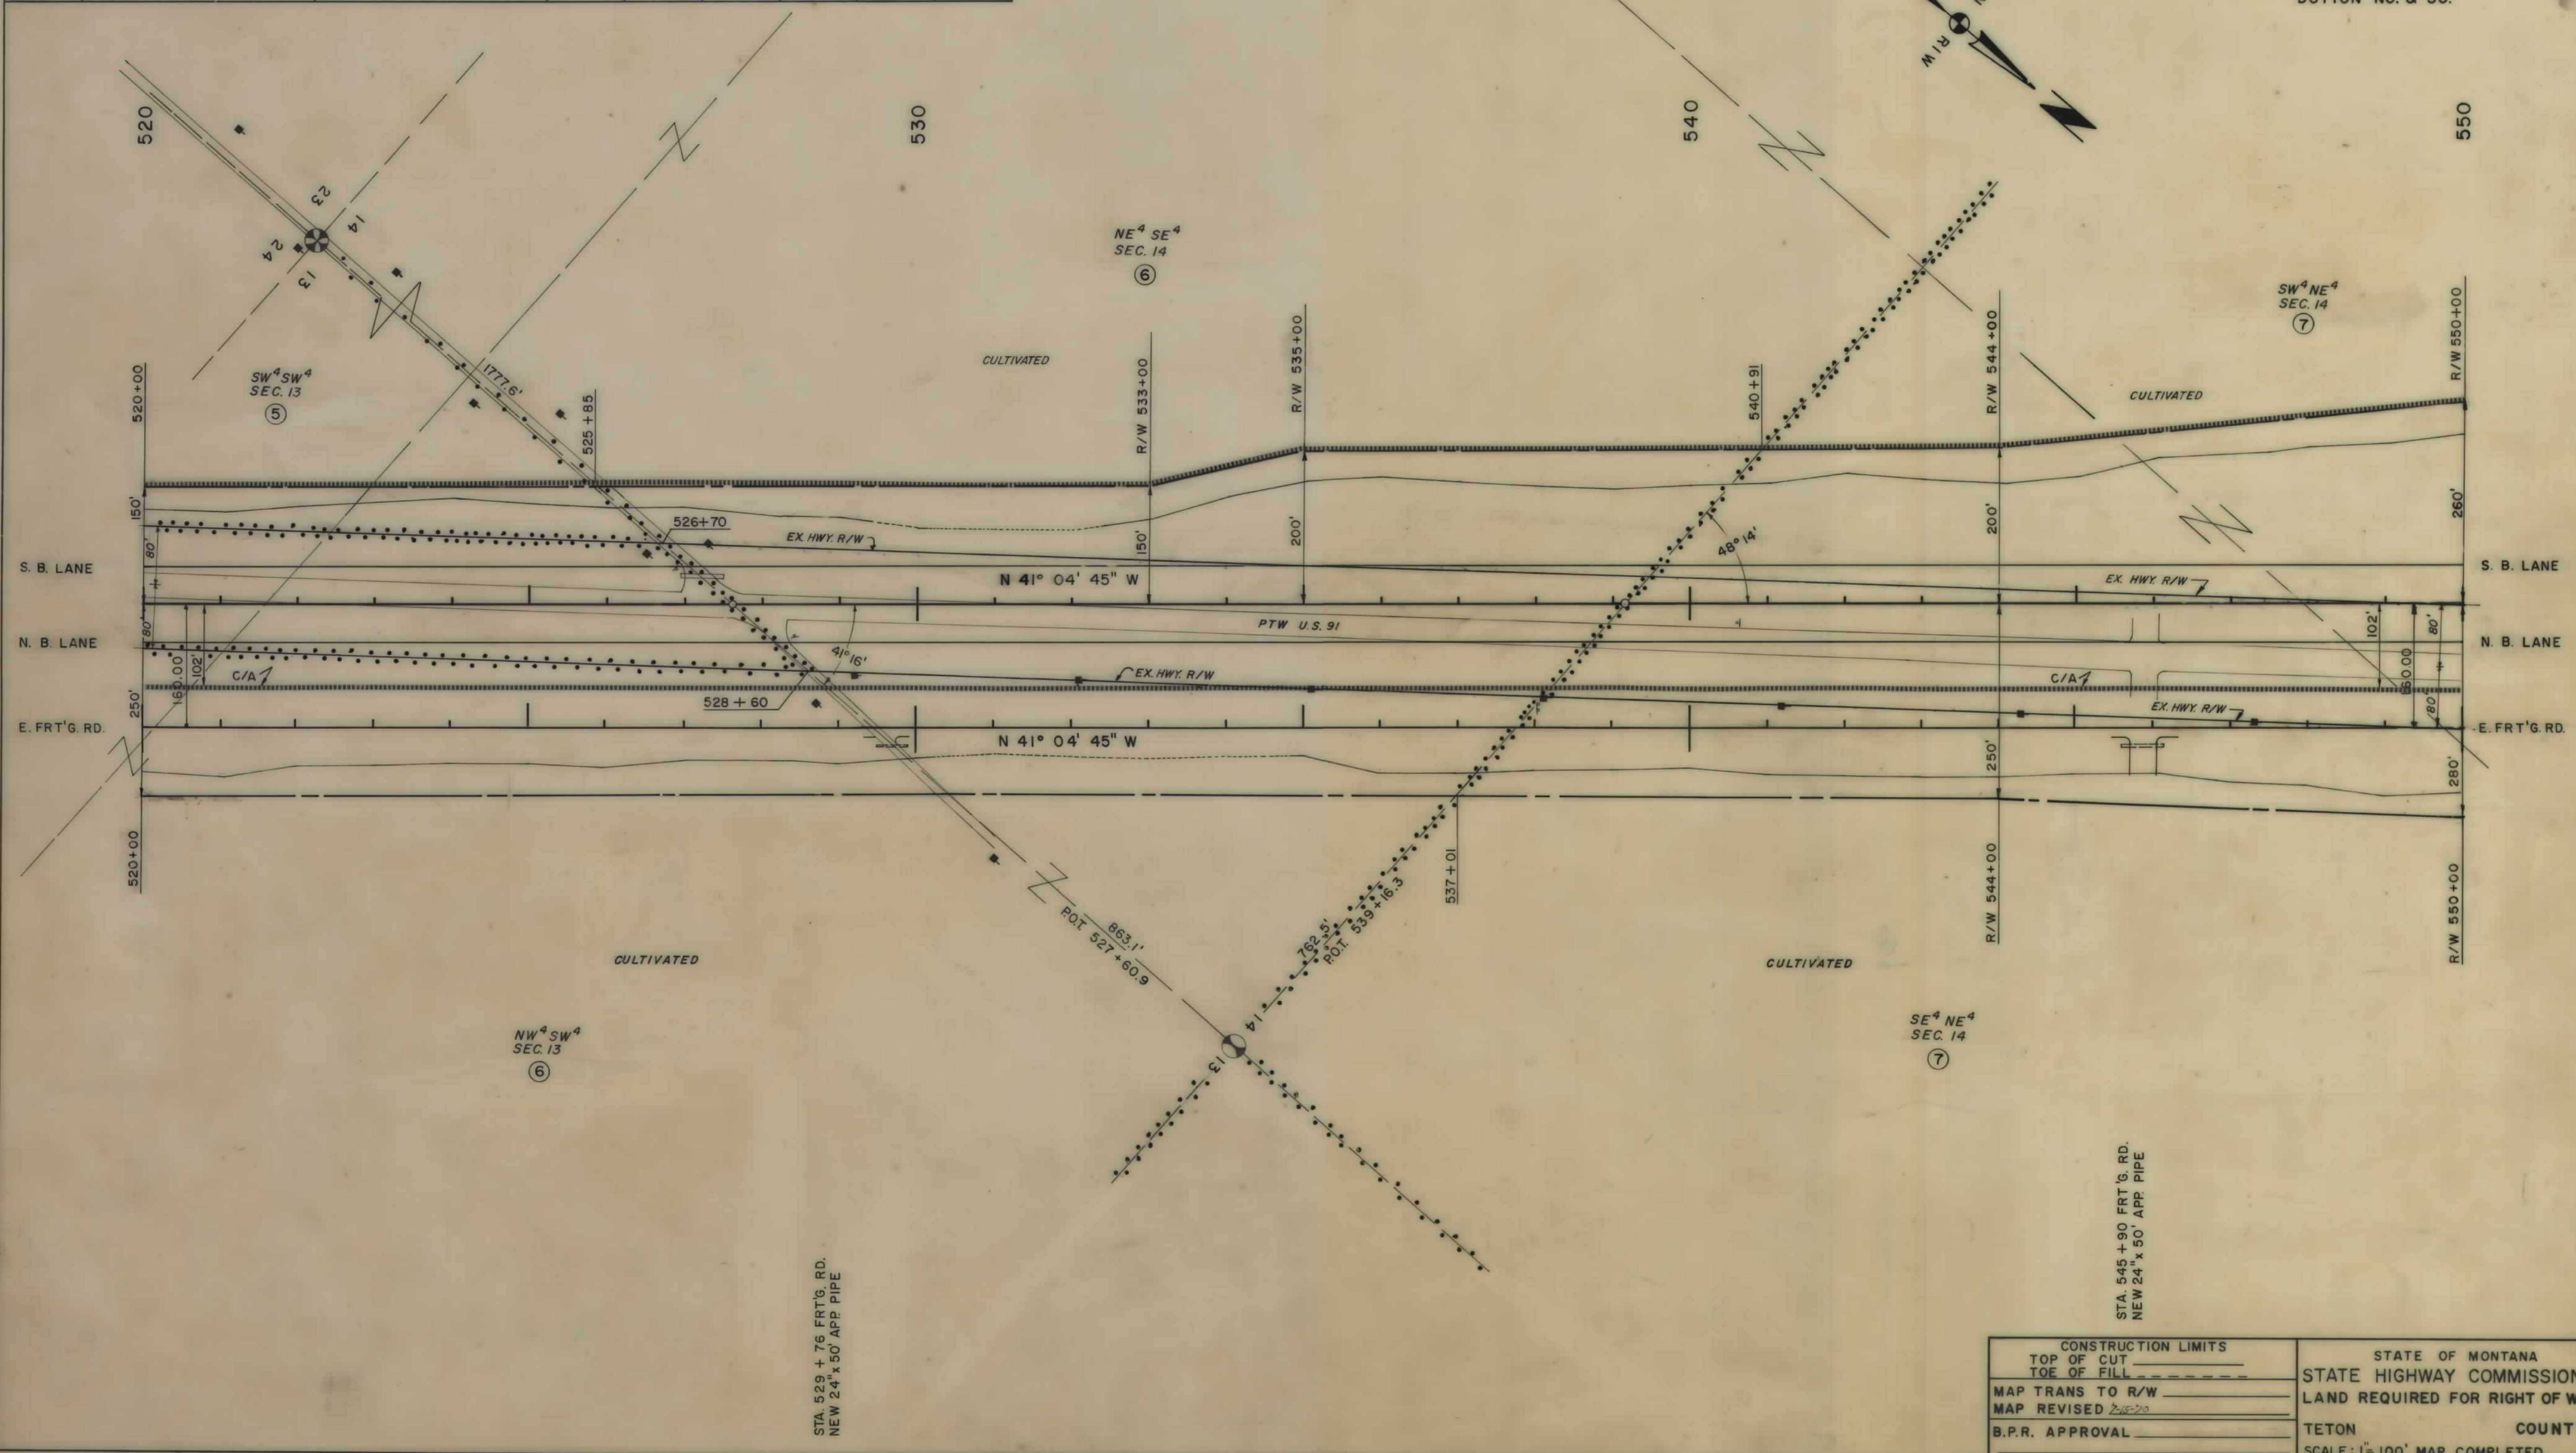


CONSTRUCTION LIMITS	STATE OF MONTANA
TOP OF CUT	STATE HIGHWAY COMMISSION
TOE OF FILL	LAND REQUIRED FOR RIGHT OF WAY
MAP TRANS TO R/W	TETON COUNTY
MAP REVISED 2-15-20	SCALE: 1" = 100' MAP COMPLETED
B.P.R. APPROVAL	

OWNERSHIPS								
PARCEL	NAME	ADDRESS	TOTAL ACREAGE	GROSSTAKE ACREAGE	P.T.W. ACREAGE	NET TAKE ACREAGE	REMAINDER	
							LEFT	RIGHT
7	IRENE HEMSTAD	DUTTON, MONTANA	518.6	36.0	12.6	23.5	191.4	291.2
8	GEORGE SUEK	DUTTON, MONTANA	SEE SHEET NO. 9 DELETED					
9	WILLIAM L. NELSON	DUTTON, MONTANA						

FED. ROAD DIV. NO.	STATE	F.A.P. NO.	CONST. NO.	R/W. NO.	STATE NO.	SHEET NO.	TOTAL SHEETS
8	MONT.	1-15	6(10)298	6(12)298	8156-12	8	13

MENASCO-McGUINN ASSOCIATES
HELENA, MONTANA

DUTTON NO. 8 SO.

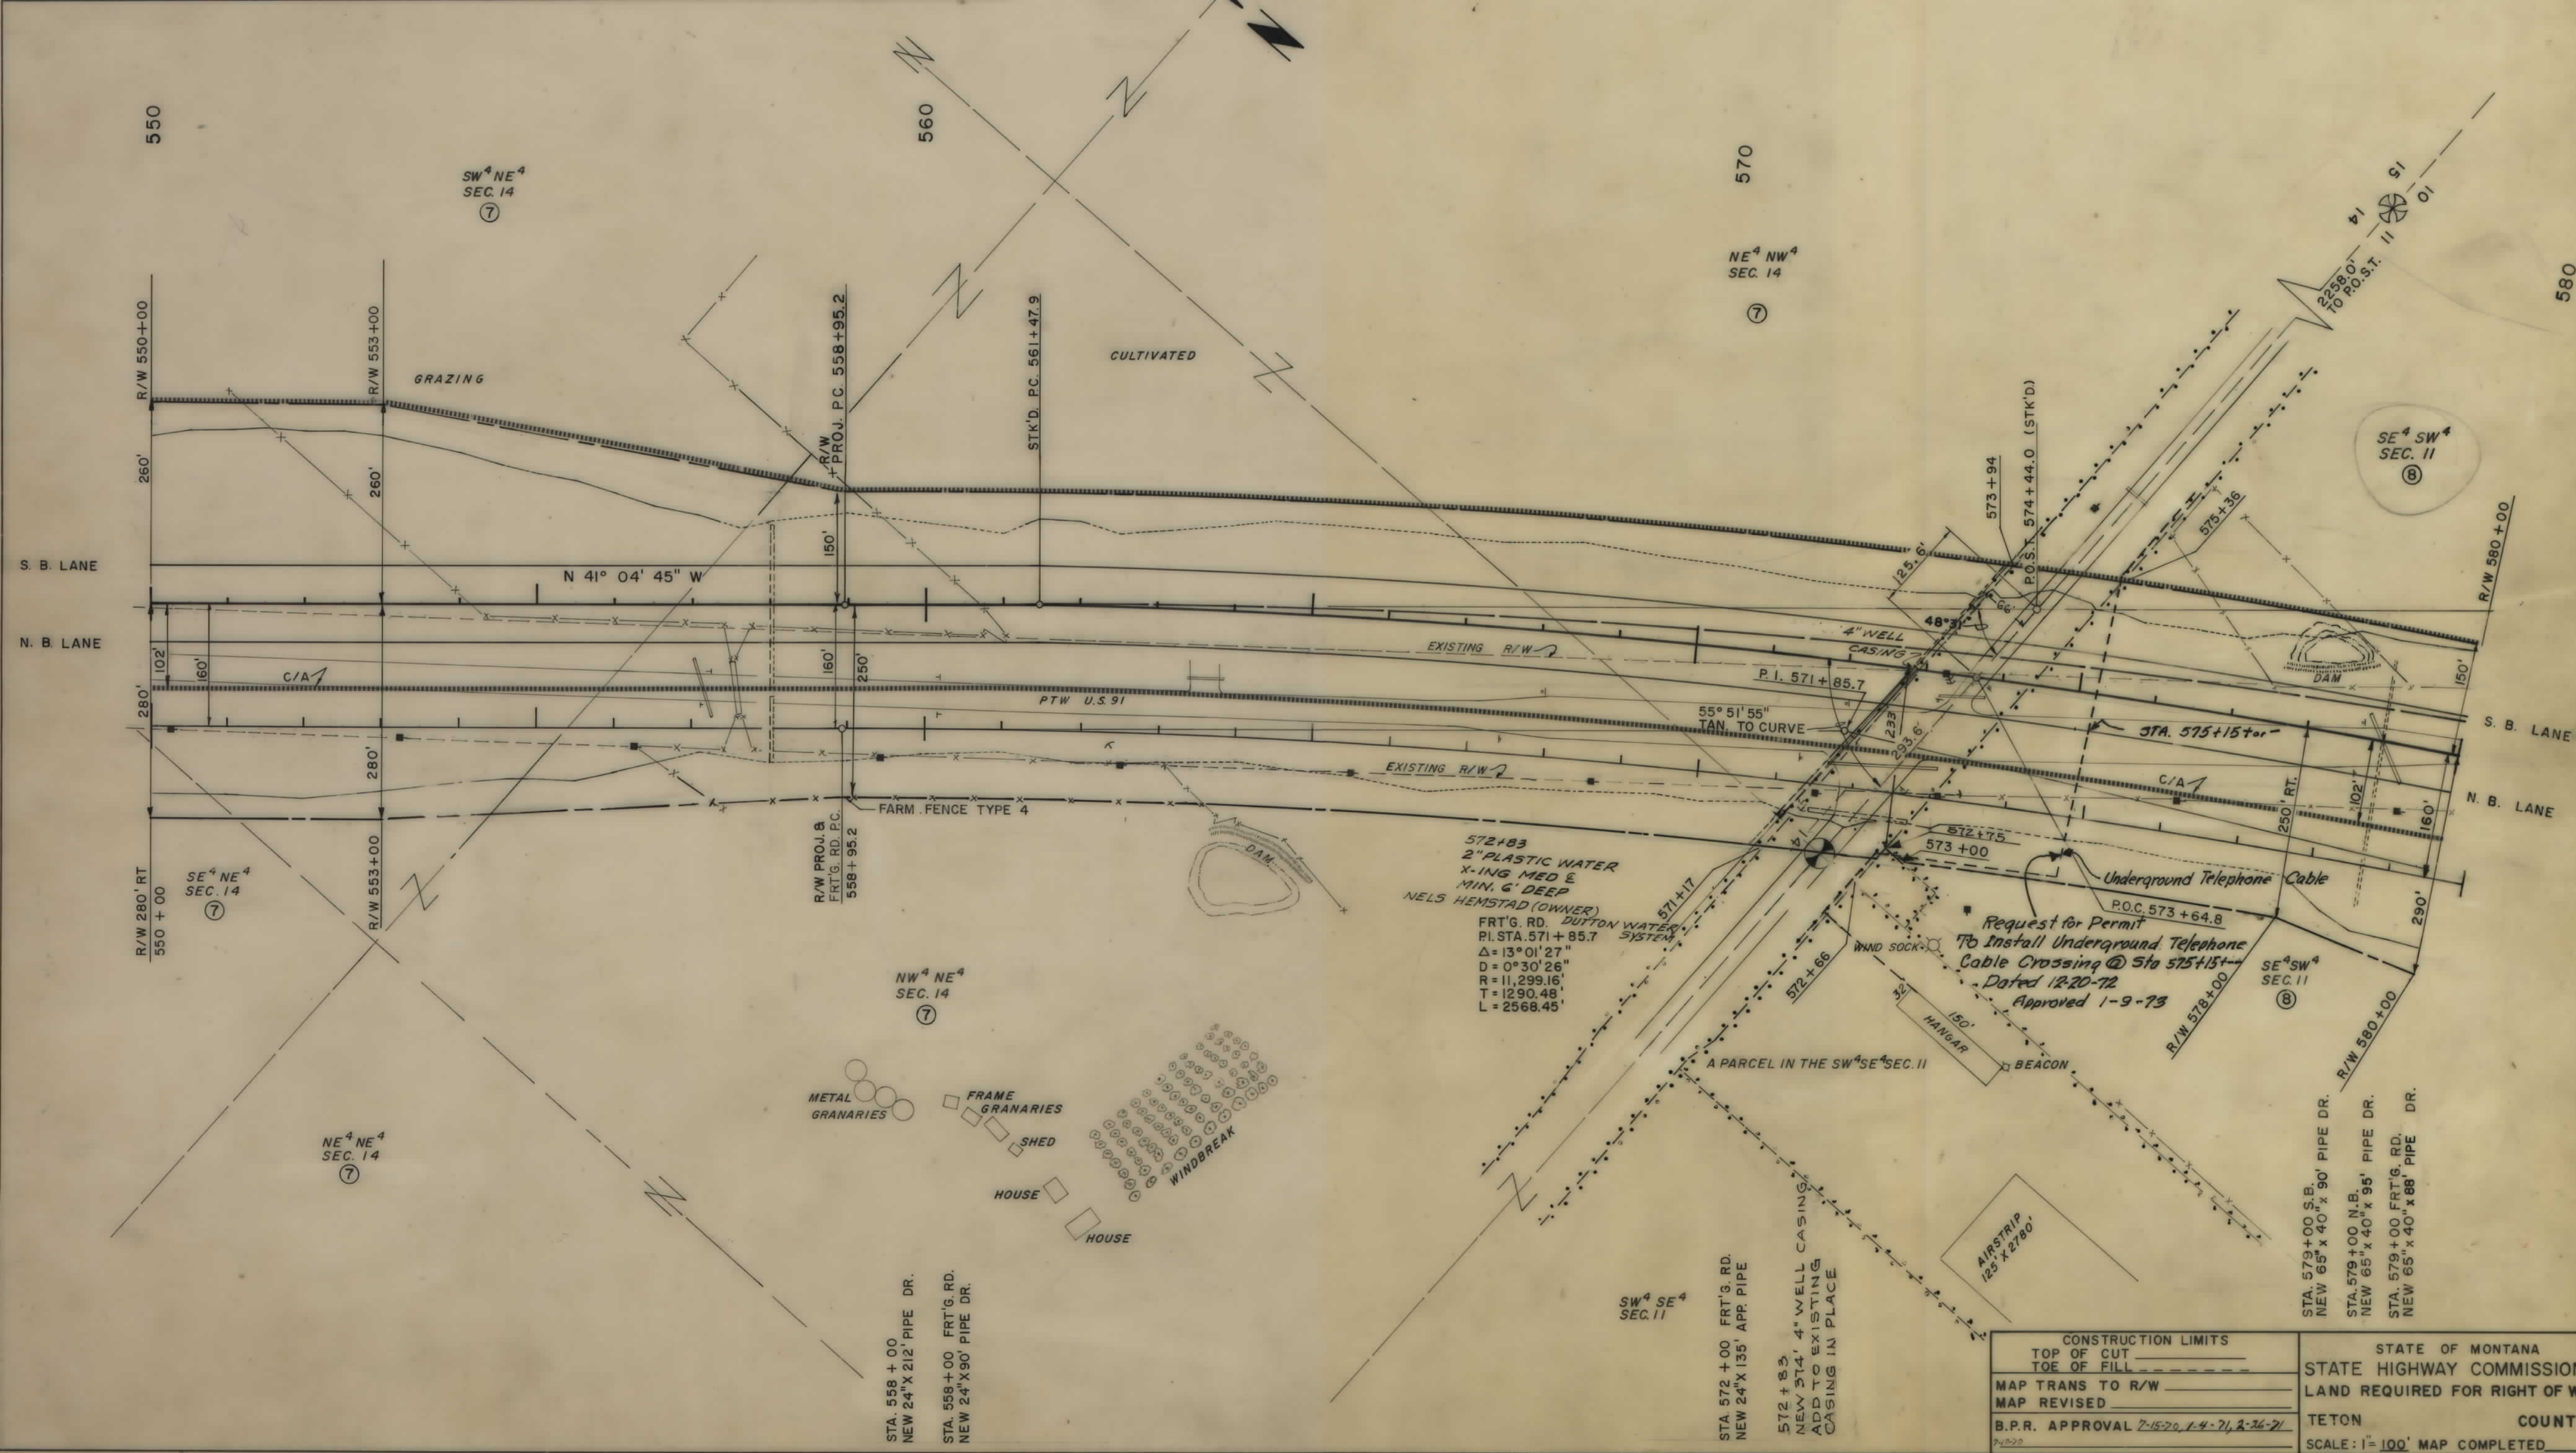


CONSTRUCTION LIMITS	STATE OF MONTANA
TOP OF CUT	STATE HIGHWAY COMMISSION
TOE OF FILL	LAND REQUIRED FOR RIGHT OF WAY
MAP TRANS TO R/W	TETON COUNTY
MAP REVISED	SCALE: 1" = 100' MAP COMPLETED
B.P.R. APPROVAL 7-15-70, 1-4-71, 2-26-71	

OWNERSHIPS								
PARCEL	NAME	ADDRESS	TOTAL ACREAGE	GROSSTAKE ACREAGE	P.T.W. ACREAGE	NET TAKE ACREAGE	REMAINDER	
8	GEORGE SUEK	DUTTON, MONTANA	94.9	32.2	13.9	18.3	50.7	12.0
10	CLARENCE W. HEKTER	DUTTON, MONTANA	119.7	14.6		14.6	0	105.1
11	TOWN OF DUTTON	DUTTON, MONTANA	2.9	2.1		2.1	0.8	0
*12	STATE OF MONTANA	HELENA, MONTANA	6.0	2.0		2.0	2.1-1.9	0
13	LESTER W. & WANDA M. HEKTER	DUTTON, MONTANA	SEE SHEET NO. 10					

* THE EXISTING R/W FOR THIS PARCEL WAS NOT PREVIOUSLY ACQUIRED

P.I. 587+08.5
Δ = 27° 35' 15" RT.
D = 0° 30'
T = 2813.32'
L = 5517.50'
R = 11459.16

SW⁴SW⁴
SEC II

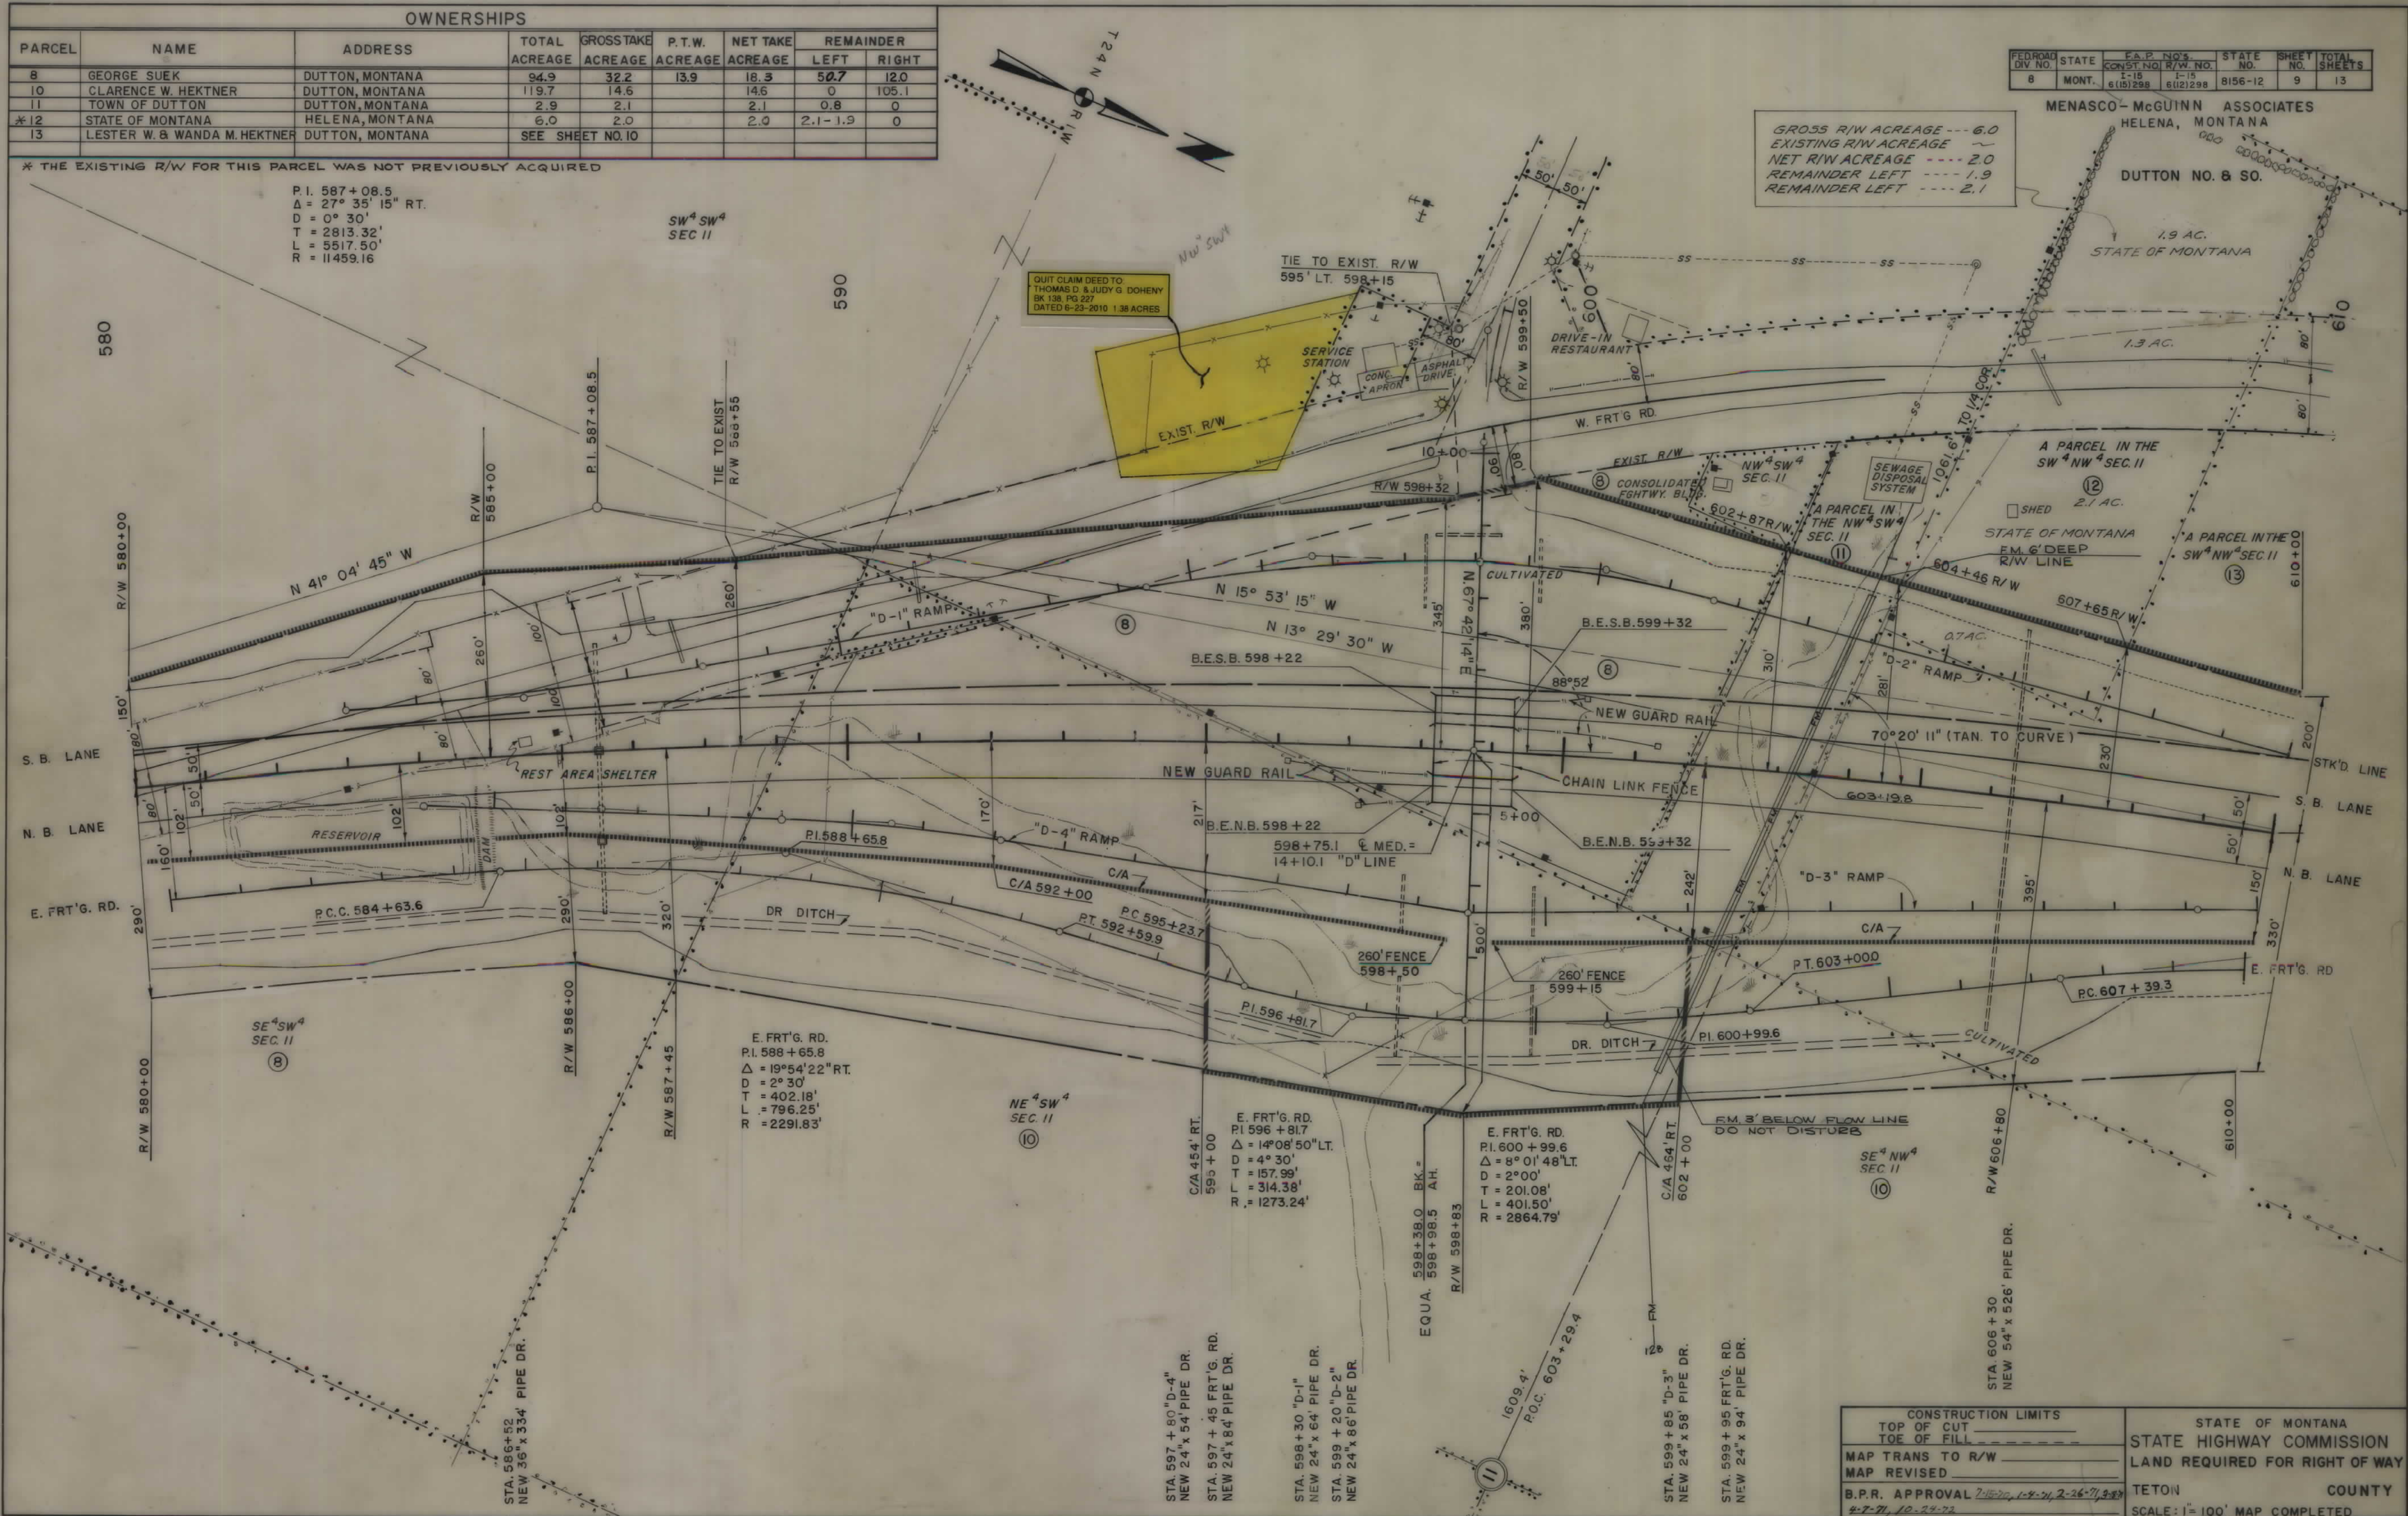

FED. ROAD DIV. NO.	STATE	F.A.P. NO.	STATE NO.	SHEET NO.	TOTAL SHEETS
8	MONT.	6151298	8156-12	9	13

MENASCO-McGUINN ASSOCIATES
HELENA, MONTANA

DUTTON NO. 8 SO.

STATE OF MONTANA
1.9 AC.

STATE OF MONTANA
1.3 AC.

A PARCEL IN THE
SW⁴NW⁴ SEC. II

STATE OF MONTANA
2.1 AC.

A PARCEL IN THE
NW⁴SW⁴ SEC. II

A PARCEL IN THE
SW⁴NW⁴ SEC. II

SEWAGE
DISPOSAL
SYSTEM

STATE OF MONTANA
FM 6' DEEP
R/W LINE

STATE OF MONTANA
FM 6' DEEP
R/W LINE

CONSTRUCTION LIMITS	
TOP OF CUT	
TOE OF FILL	
MAP TRANS TO R/W	
MAP REVISED	
B.P.R. APPROVAL	7-15-70, 1-8-71, 2-26-71, 3-8-72
4-7-71, 10-24-72	


STATE OF MONTANA	
STATE HIGHWAY COMMISSION	
LAND REQUIRED FOR RIGHT OF WAY	
TETON	COUNTY
SCALE: 1" = 100'	MAP COMPLETED

OWNERSHIPS								
PARCEL	NAME	ADDRESS	TOTAL ACREAGE	GROSSTAKE ACREAGE	P.T.W. ACREAGE	NET TAKE ACREAGE	REMAINDER	
							LEFT	RIGHT
13	LESTER W. & WANDA M. HEKTER	DUTTON, MONTANA	29.7	15.4		15.4	9.8	4.5
14	HILMER M. HEKTER	9830 N.E. 24th, BELLEVUE, WASH.	SEE SHEET NO. 11					

FED. ROAD DIV. NO.	STATE	E.A.P. NO.	STATE NO.	SHEET NO.	TOTAL SHEETS
8	MONT.	6(15)298	8156-12	10	13

MENASCO-McGUINN ASSOCIATES
HELENA, MONTANA

DUTTON NO. 8 SO.

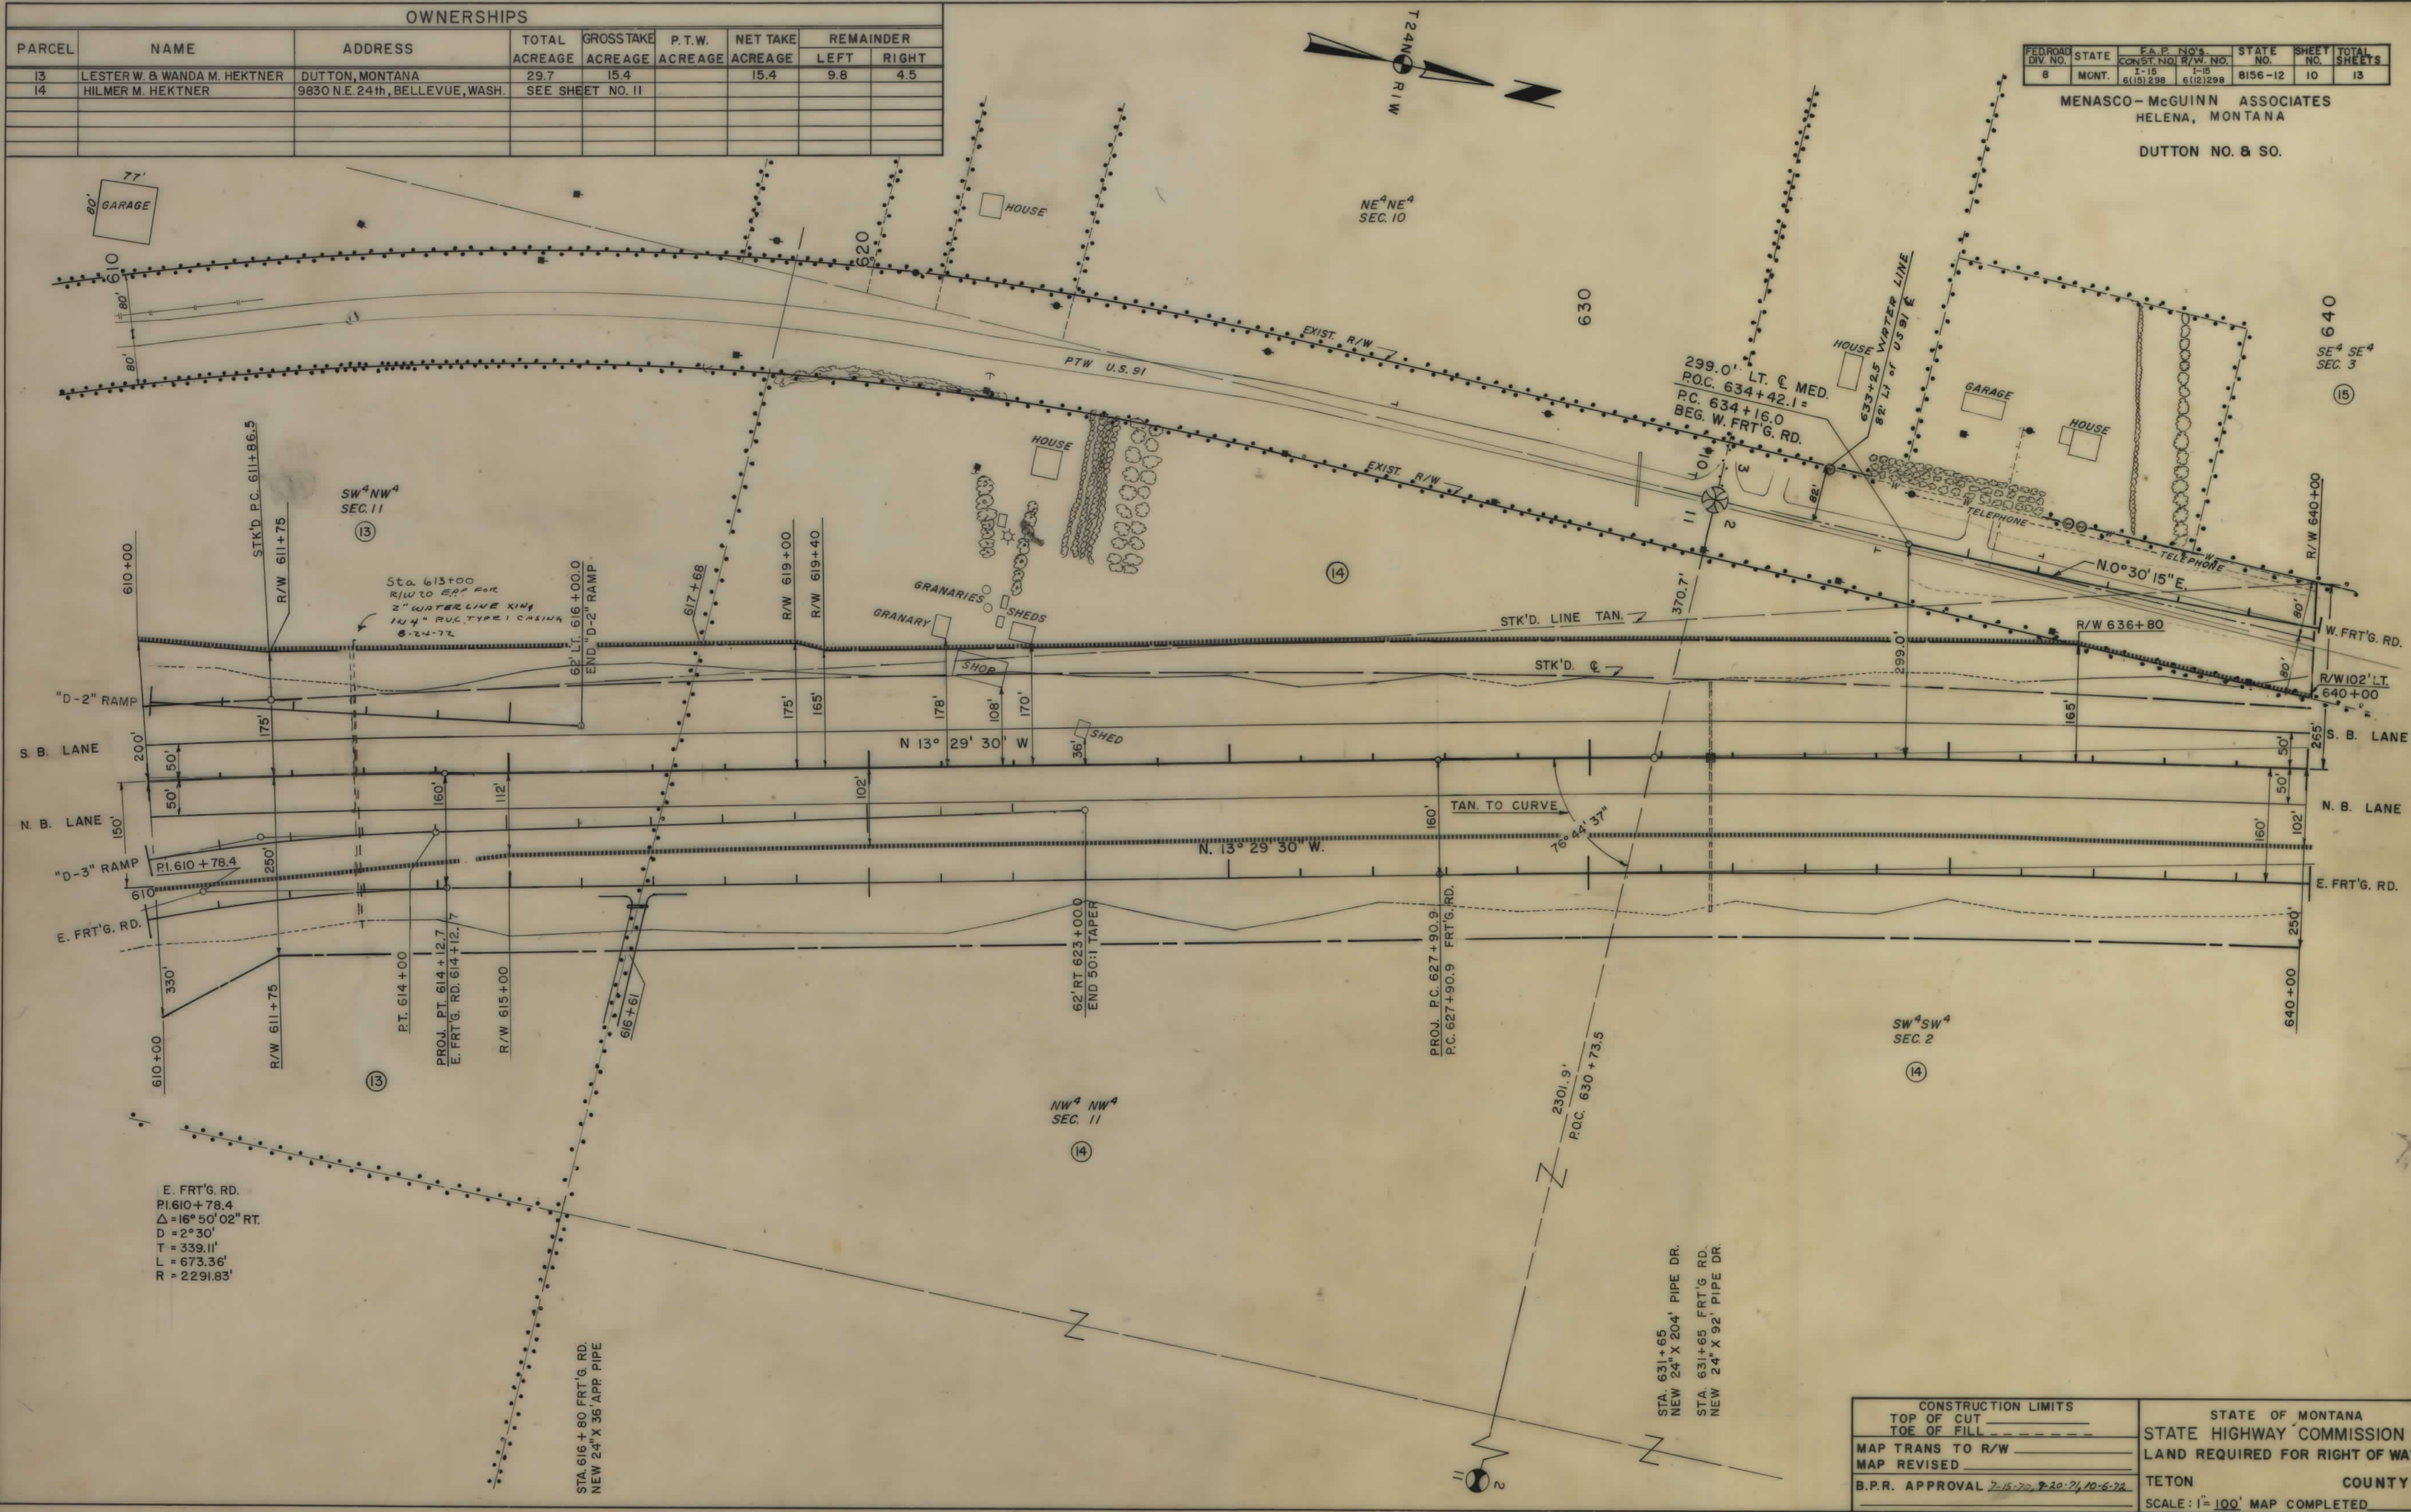

CONSTRUCTION LIMITS	
TOP OF CUT	
TOE OF FILL	
MAP TRANS TO R/W	
MAP REVISED	
B.P.R. APPROVAL	7-15-70, 9-20-71, 10-6-72


STATE OF MONTANA
STATE HIGHWAY COMMISSION
LAND REQUIRED FOR RIGHT OF WAY
TETON COUNTY
SCALE: 1" = 100' MAP COMPLETED



MENASCO-McGUINN ASSOCIATES
HELENA, MONTANA

DUTTON NO. 8 & SO.

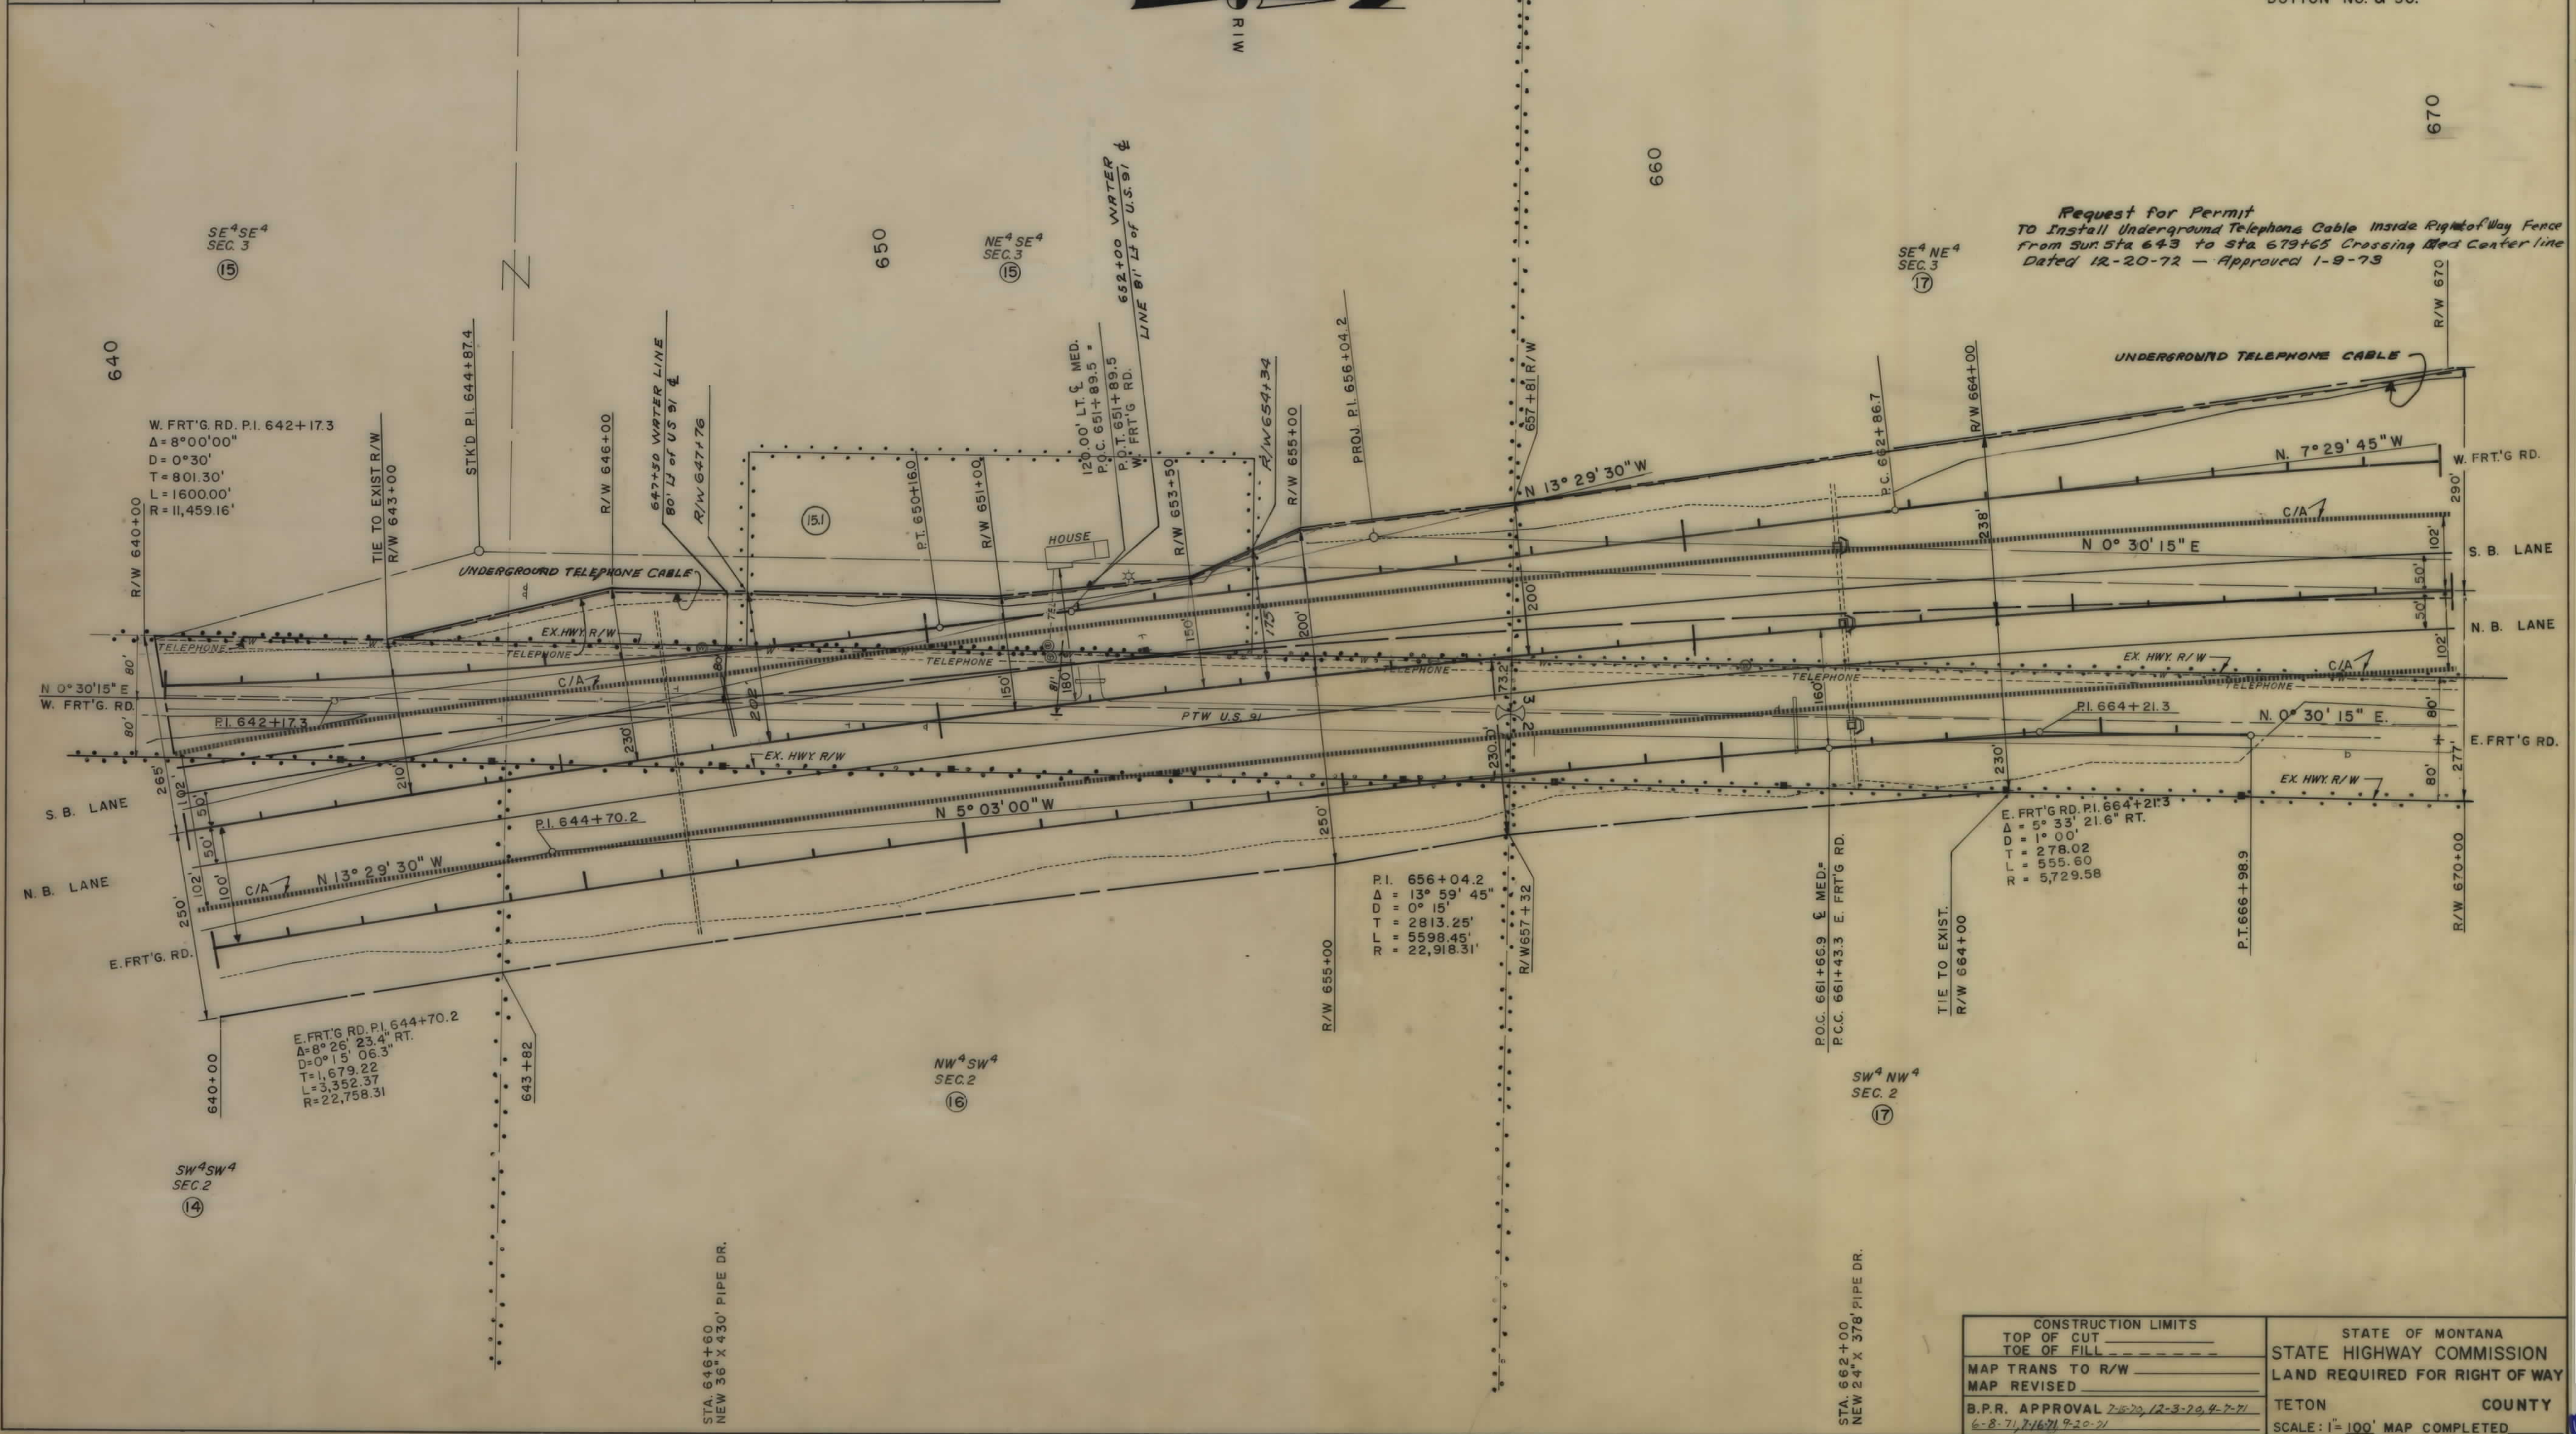

Request for Permit
To Install Underground Telephone Cable Inside Right of Way Fence
from Sur. Sta 643 to Sta 679+65 Crossing Med Center line
Dated 12-20-72 - Approved 1-9-73


CONSTRUCTION LIMITS TOP OF CUT TOE OF FILL	STATE OF MONTANA STATE HIGHWAY COMMISSION LAND REQUIRED FOR RIGHT OF WAY
MAP TRANS TO R/W MAP REVISED	TETON COUNTY
B.P.R. APPROVAL 7-15-72, 12-3-72, 4-7-71 6-8-71, 7-16-71, 9-20-71	SCALE: 1"=100' MAP COMPLETED

OWNERSHIPS								
PARCEL	NAME	ADDRESS	TOTAL ACREAGE	GROSSTAKE ACREAGE	P.T.W. ACREAGE	NET TAKE ACREAGE	REMAINDER	
							LEFT	RIGHT
17	FRANK SCHULER	DUTTON, MONTANA	SEE SHEET NO. 13					
18	JOHN H. & RUTH B. FLICK	DUTTON, MONTANA	10.0	2.6		2.6	7.4	0
19	CLARA M. BOHLING	32 15th AVE. GREAT FALLS, MONT.	SEE SHEET NO. 13					
20	CLAIRE B. ZION	3016 5th AVE. GREAT FALLS, MONT.	3.4	2.0		2.0	1.4	0

FED. ROAD DIV. NO.	STATE	E.A.P. NO. 1	STATE NO.	SHEET NO.	TOTAL SHEETS
8	MONT.	1-15 6(15)298	1-15 6(15)298	8156-12	12 13


MENASCO-McGUINN ASSOCIATES
HELENA, MONTANA

DUTTON NO. 8 & SO.

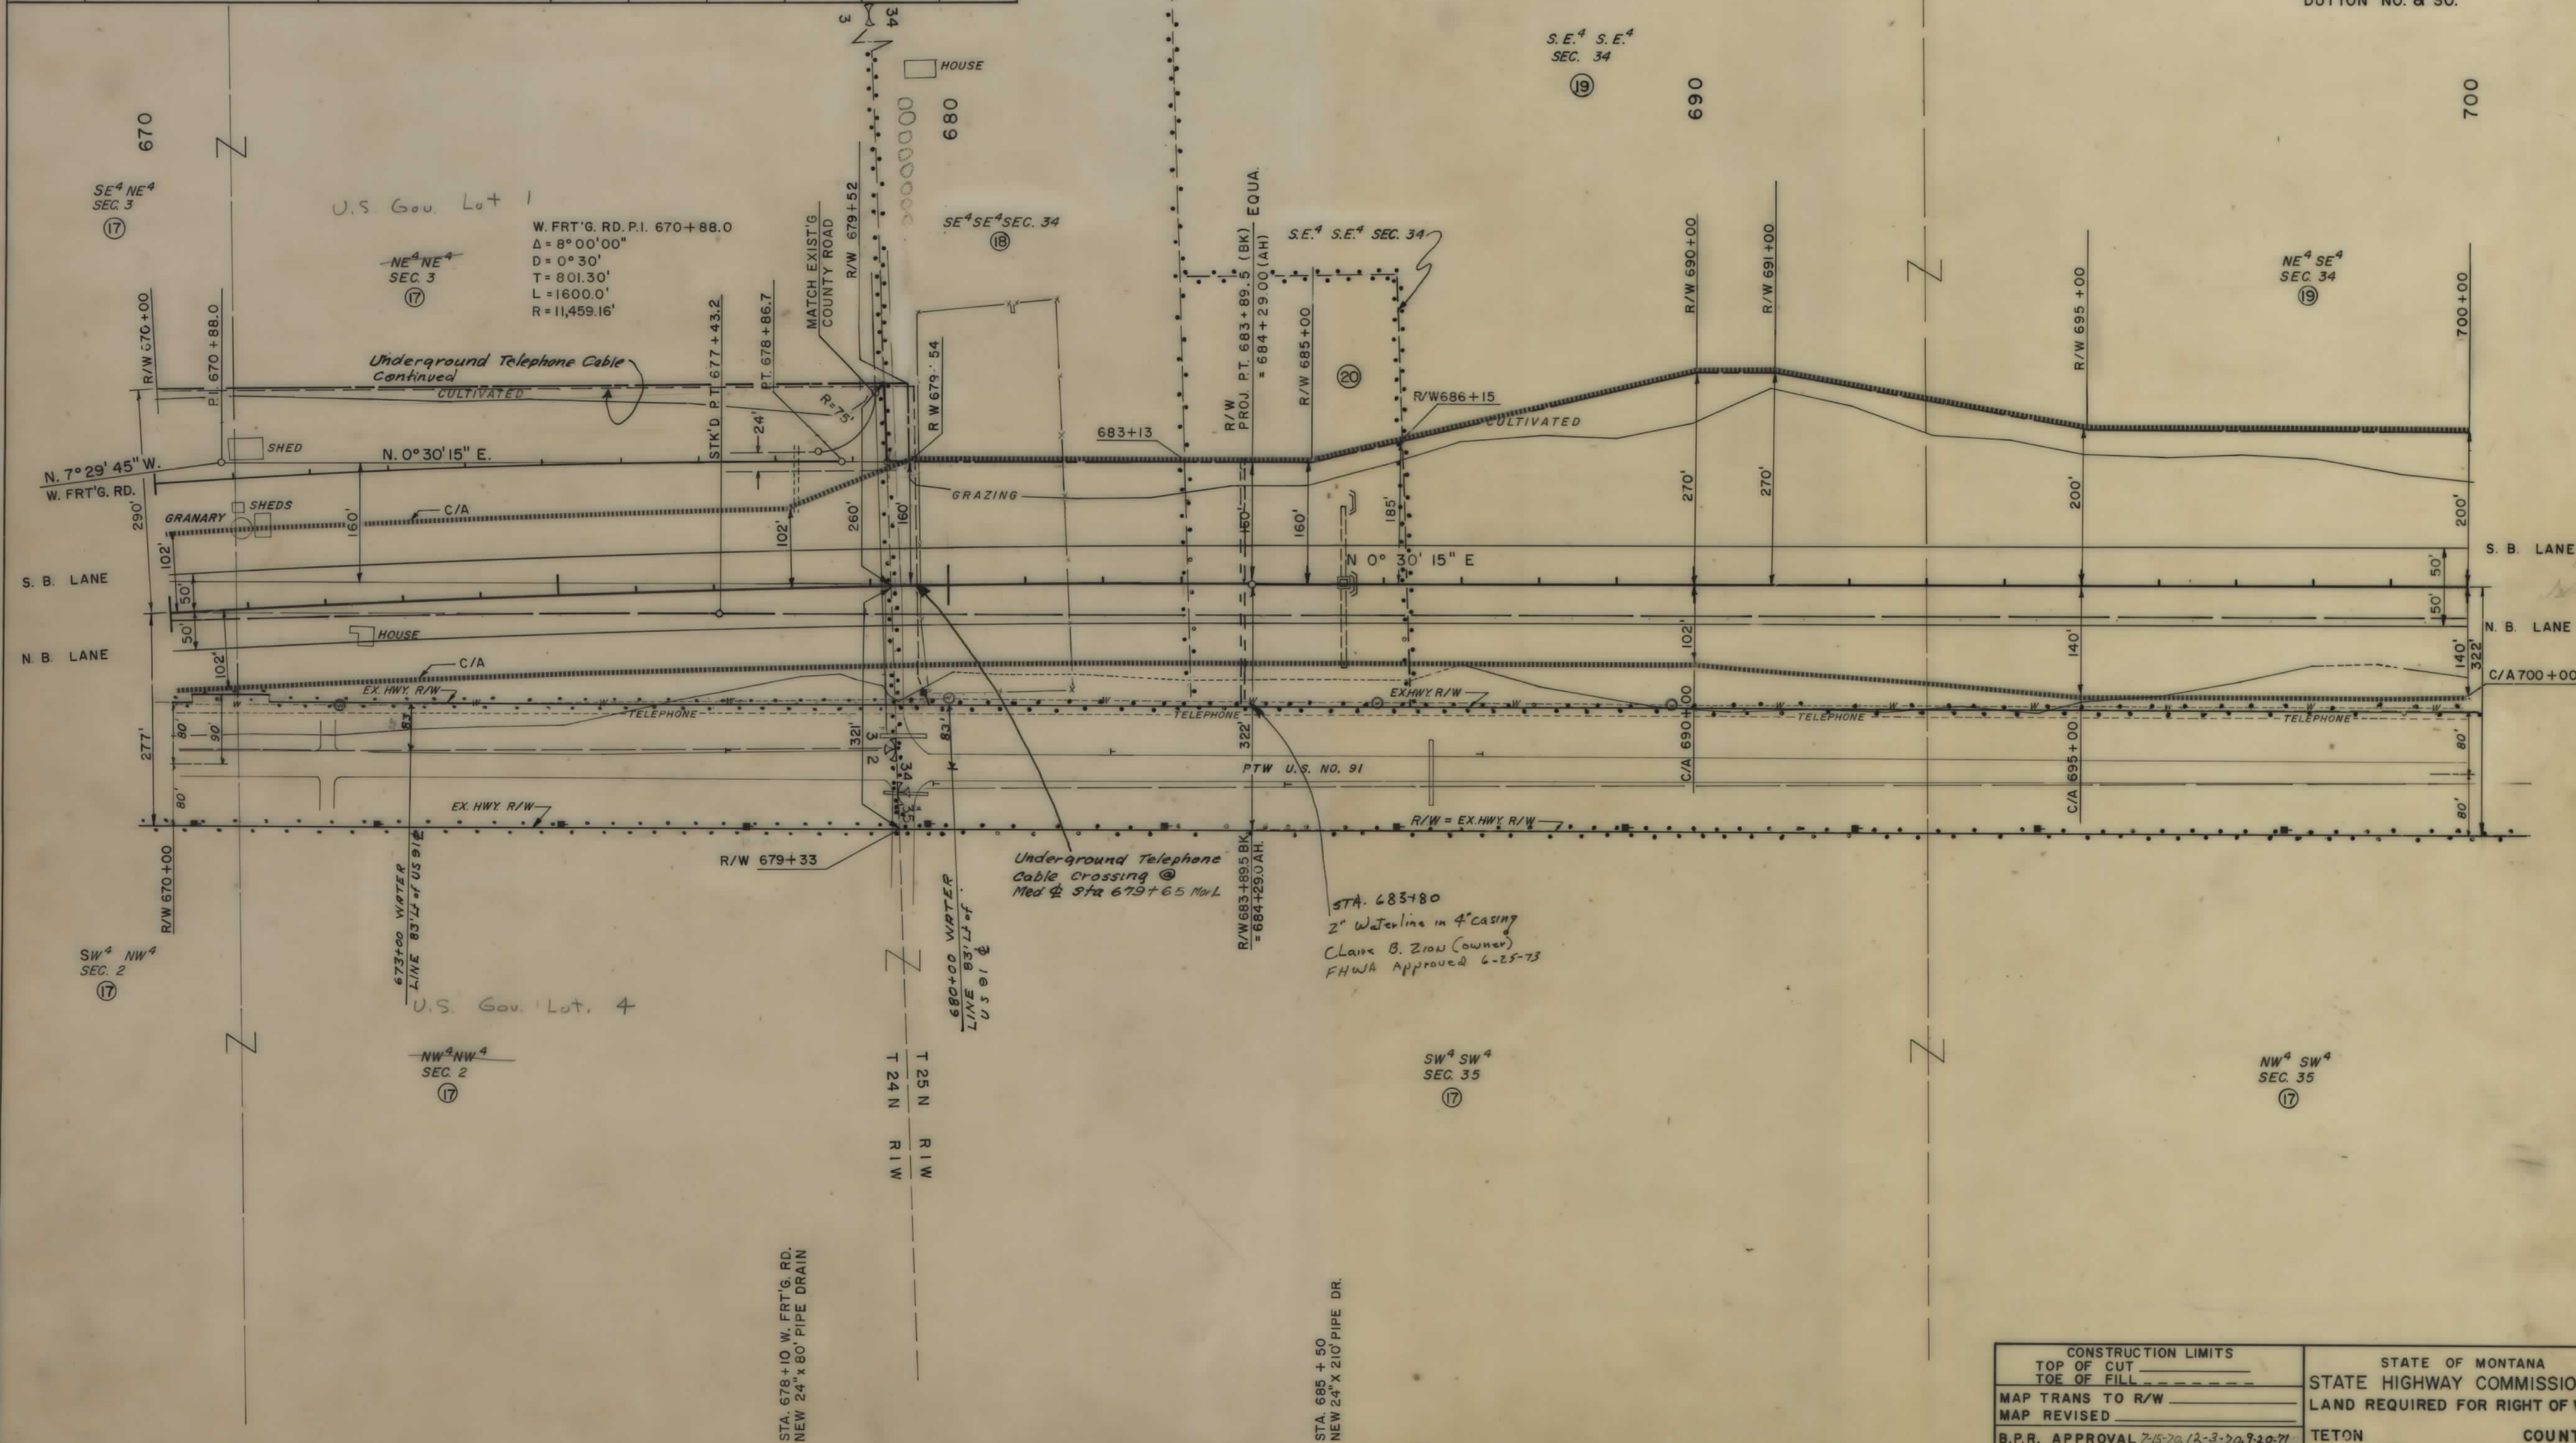

CONSTRUCTION LIMITS TOP OF CUT TOE OF FILL	STATE OF MONTANA STATE HIGHWAY COMMISSION LAND REQUIRED FOR RIGHT OF WAY
MAP TRANS TO R/W MAP REVISED	TETON COUNTY
B.P.R. APPROVAL 2-15-79, 12-3-79, 9-20-79 6-25-73	SCALE: 1" = 100' MAP COMPLETED


OWNERSHIPS								
PARCEL	NAME	ADDRESS	TOTAL ACREAGE	GROSSTAKE ACREAGE	P.T.W. ACREAGE	NET TAKE ACREAGE	REMAINDER	
							LEFT	RIGHT
17	FRANK SCHULER	DUTTON, MONTANA	640.9	17.6		17.6	151.3	472.0
19	CLARA M. BOHLING	32 15th AVE., GREAT FALLS, MONT	304.2	17.0		17.0	287.2	0

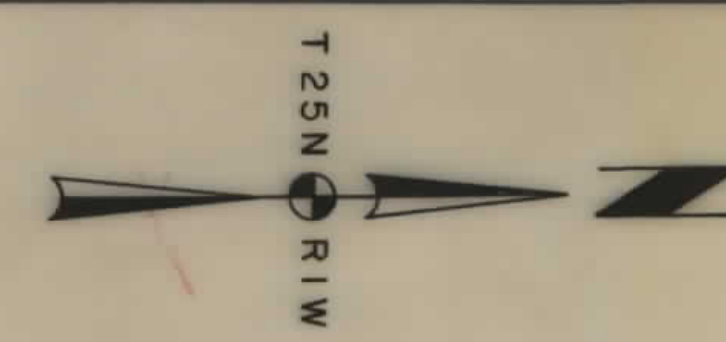

FED. ROAD DIST. NO.	STATE	E.A.P. NO'S.	STATE NO.	SHEET NO.	TOTAL SHEETS
8	MONT.	1-15 6(15)298	1-15 6(12)298	8156-12	13

MENASCO - McGUINN ASSOCIATES
HELENA, MONTANA

DUTTON NO. 8 SO.

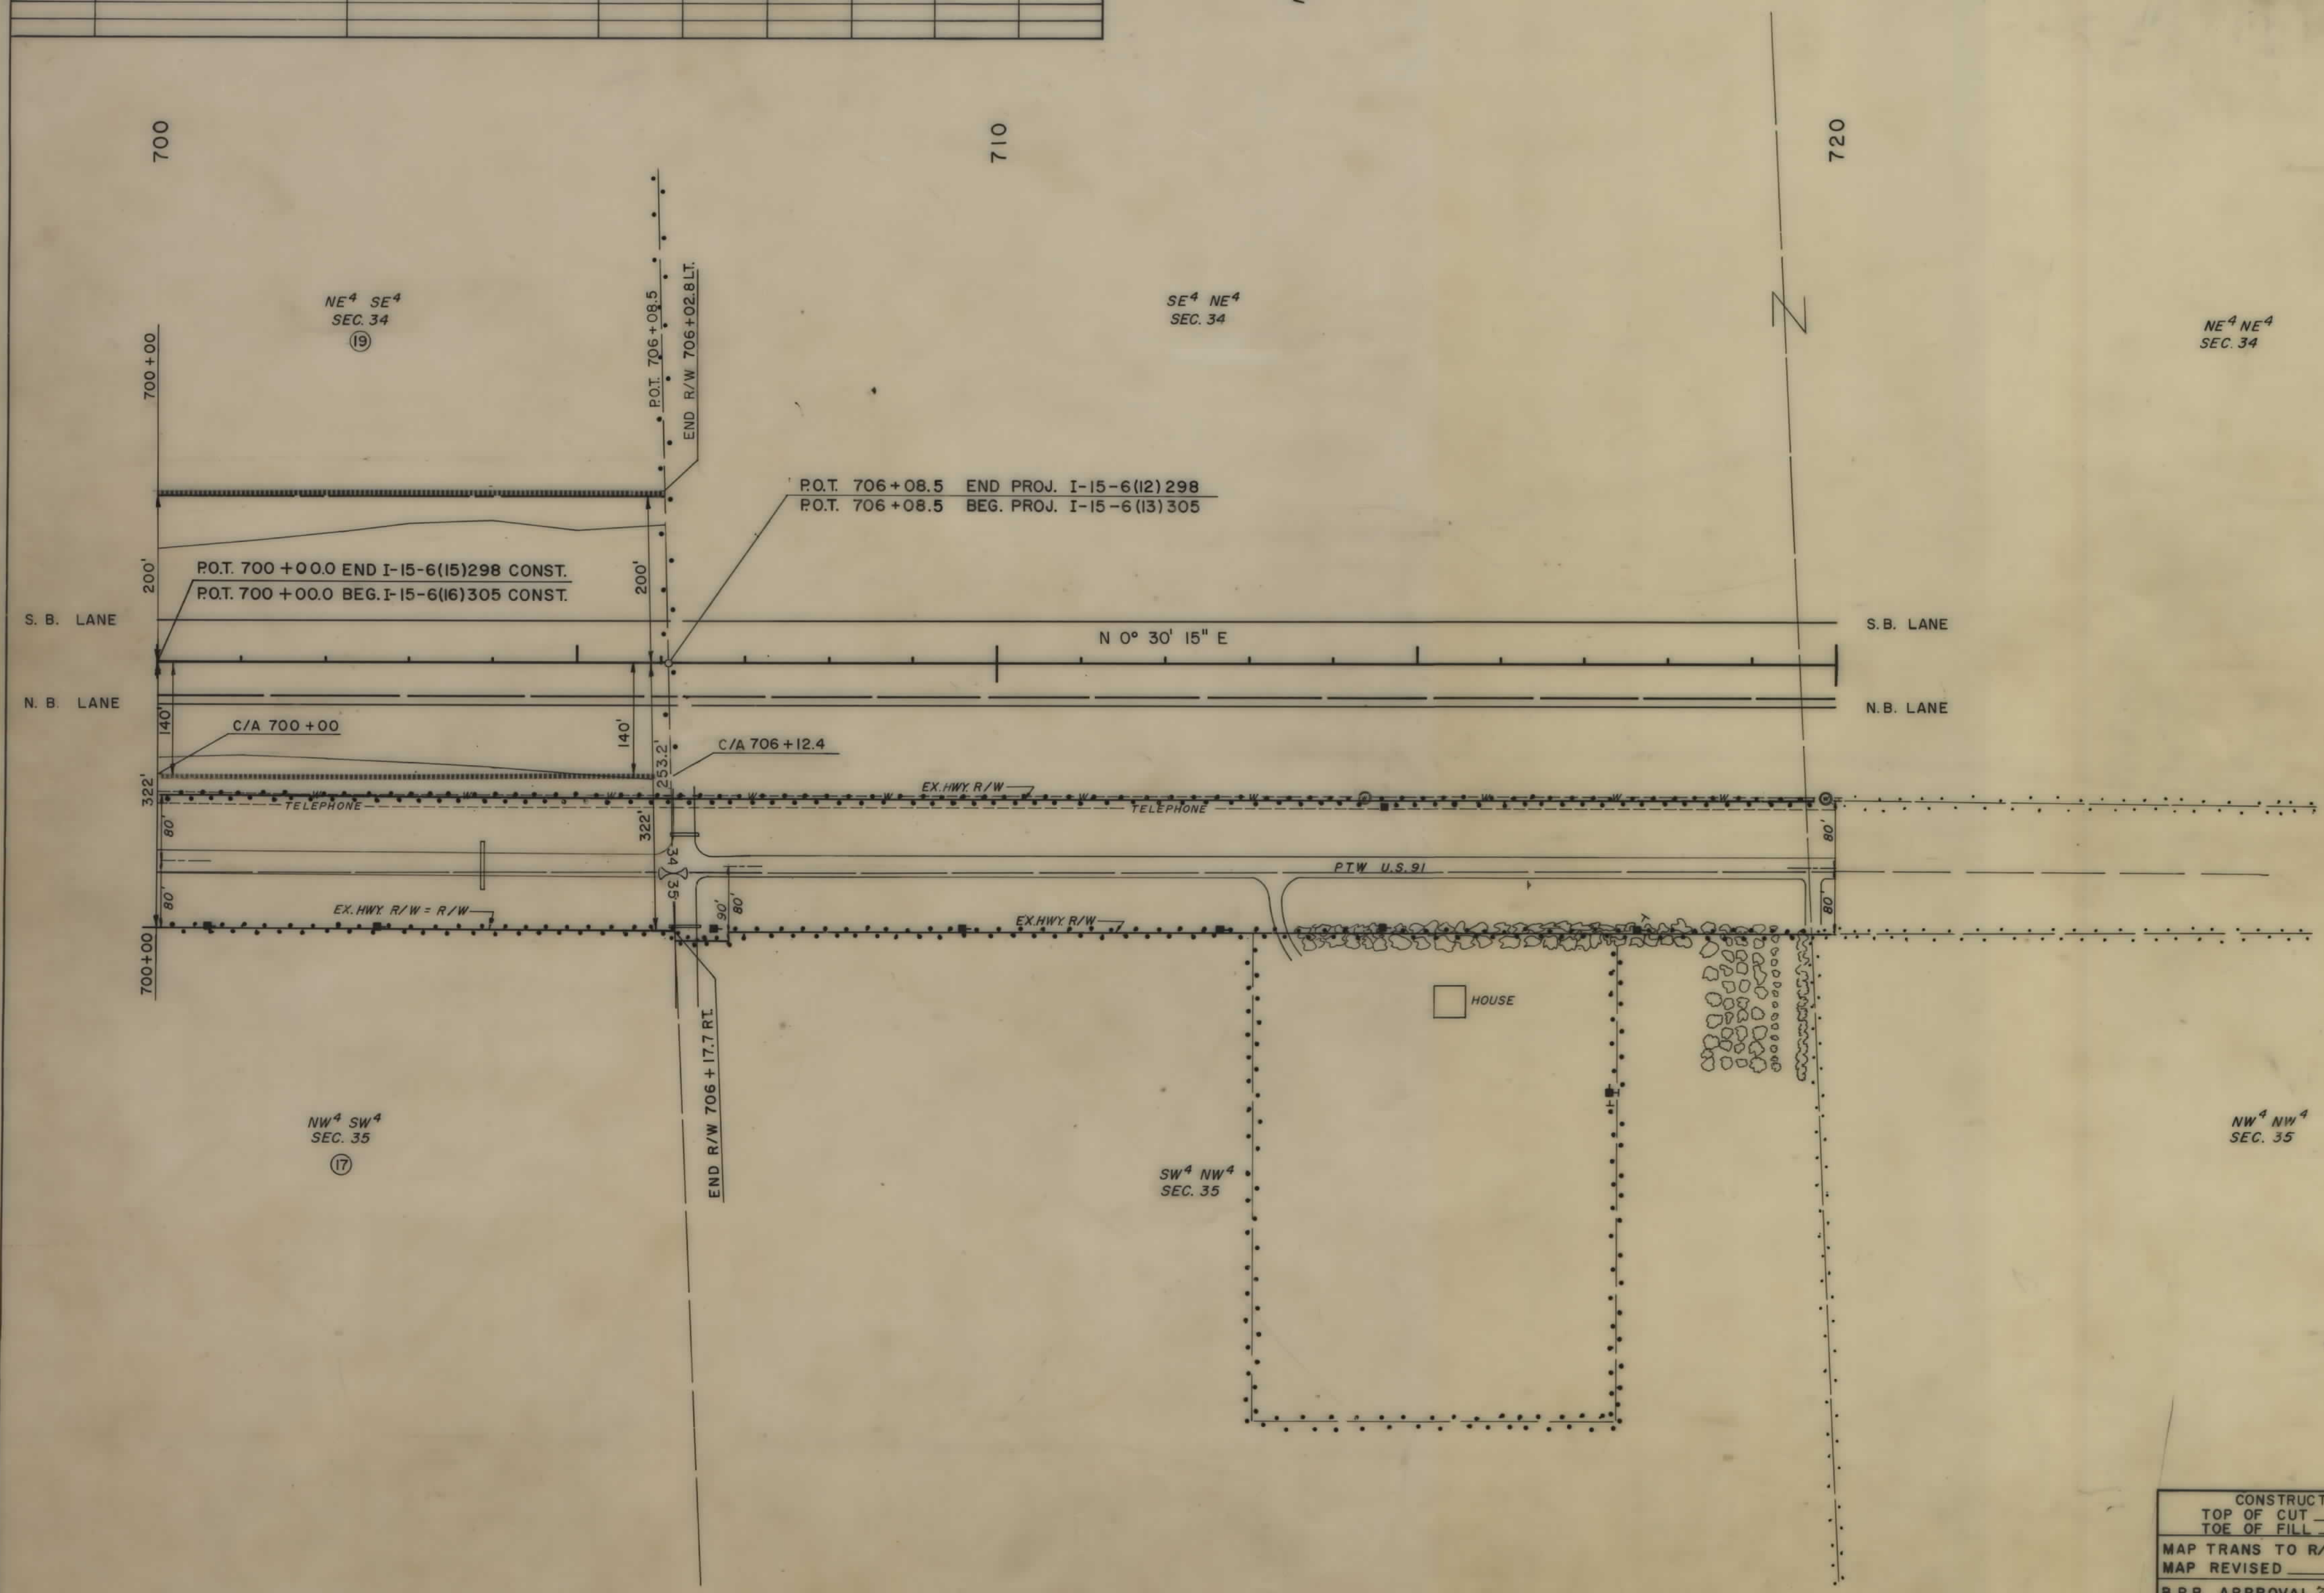

CONSTRUCTION LIMITS	STATE OF MONTANA
TOP OF CUT	STATE HIGHWAY COMMISSION
TOE OF FILL	LAND REQUIRED FOR RIGHT OF WAY
MAP TRANS TO R/W	
MAP REVISED	
B.P.R. APPROVAL 7/15/70	TETON COUNTY
	SCALE: 1" = 100' MAP COMPLETED