

PLANS
NOT
TO
SCALE


Billings, Montana

<u>Subdivision</u>	<u>Sec.</u>	<u>T(S)</u>	<u>R(W)</u>		<u>Status</u>
W $\frac{1}{2}$ SW $\frac{1}{4}$, S $\frac{1}{2}$ NW $\frac{1}{4}$	35	11	14	Montana PM	Unappropriated and unreserved public domain
N $\frac{1}{2}$ SW $\frac{1}{4}$, Lot 4	2	12	14		
NE $\frac{1}{2}$ SE $\frac{1}{4}$	3	12	14	" "	Unappropriated and unreserved public domain subject to stock driveway withdrawal No. 27, Montana 5.
NE $\frac{1}{4}$ NW $\frac{1}{4}$	26	11	14	" "	Unappropriated and unreserved public domain.

All of the lands mentioned are within Grazing District No. 5.

✓(Date

WILLIAM RIDDEL
Manager

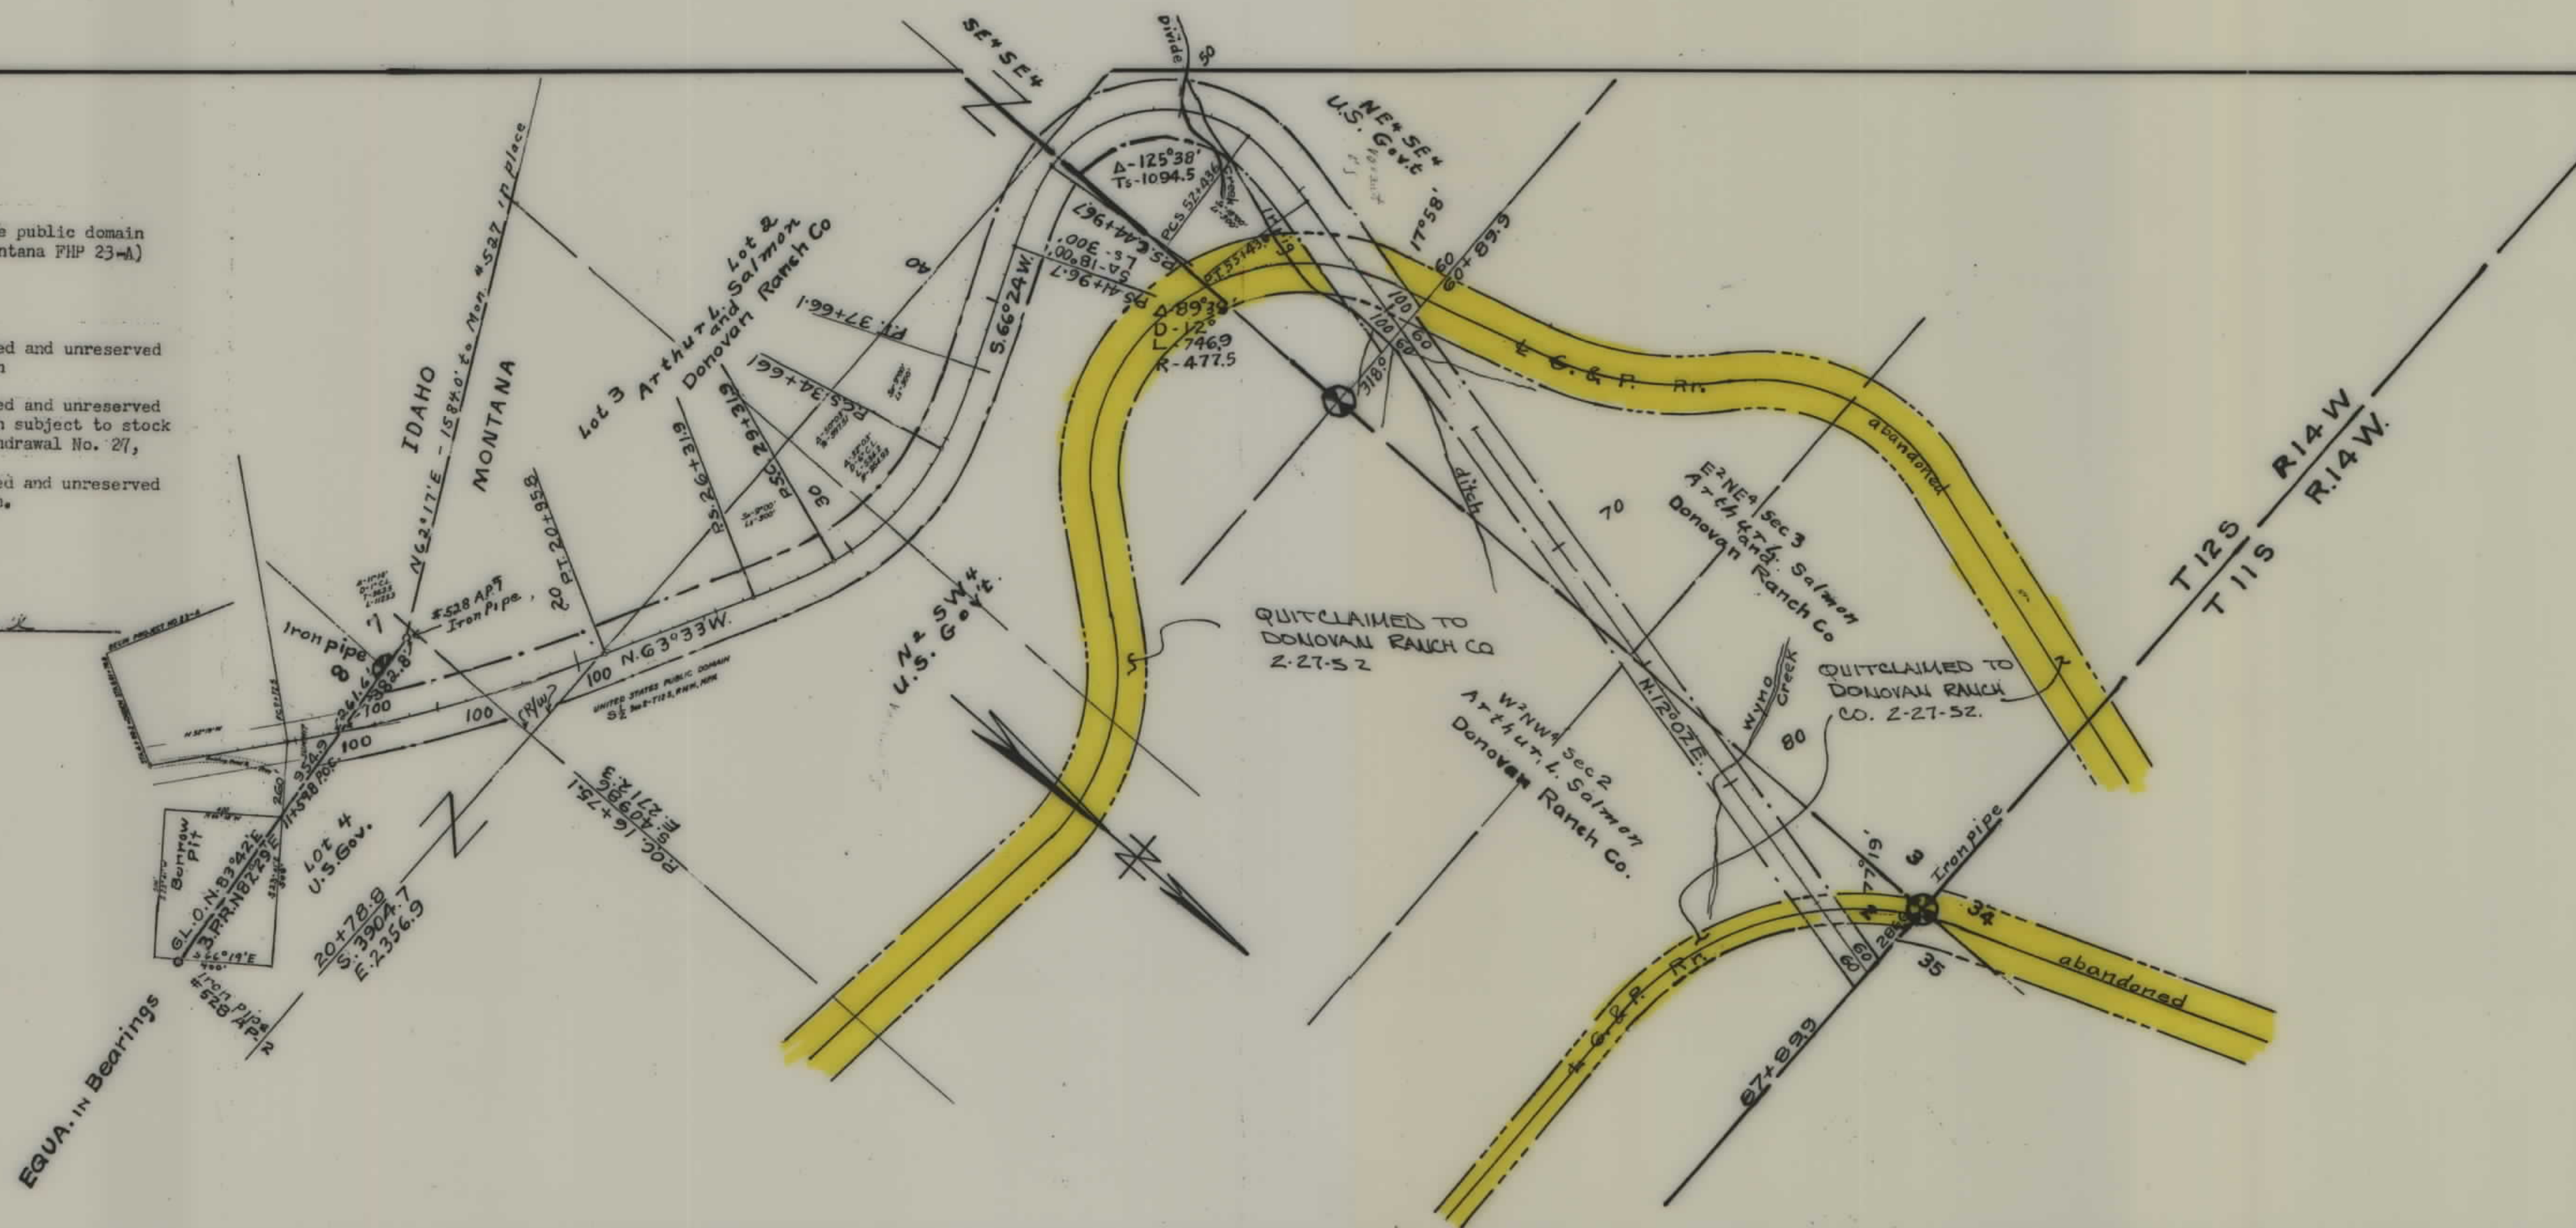

FED. ROAD DIST. NO.	STATE	FED. AID PROJ. NO.		SHEET No.	TOTAL SHEET
1	MONT.	F.H.R. 23A	9023	1	3


STATE OF MONTANA
STATE HIGHWAY COMMISSION
PLAT SHOWING LAND
REQUIRED FOR RIGHT OF WAY
BEAVERHEAD COUNTY

SCALE 1"= 100 MAP COMPLETED Aug. 1949
 DESCRIPTIONS WRITTEN BY EDP DATE 8-2-49
 DESCRIPTIONS CHECKED BY MRC DATE 8-5-49
 APPROVED BY _____ PLANS DEPT.
 APPROVED BY _____ R/W ENGINEER

M-011893


July 23, 1953

William Ridell
WILLIAM RIDDELL, Manager

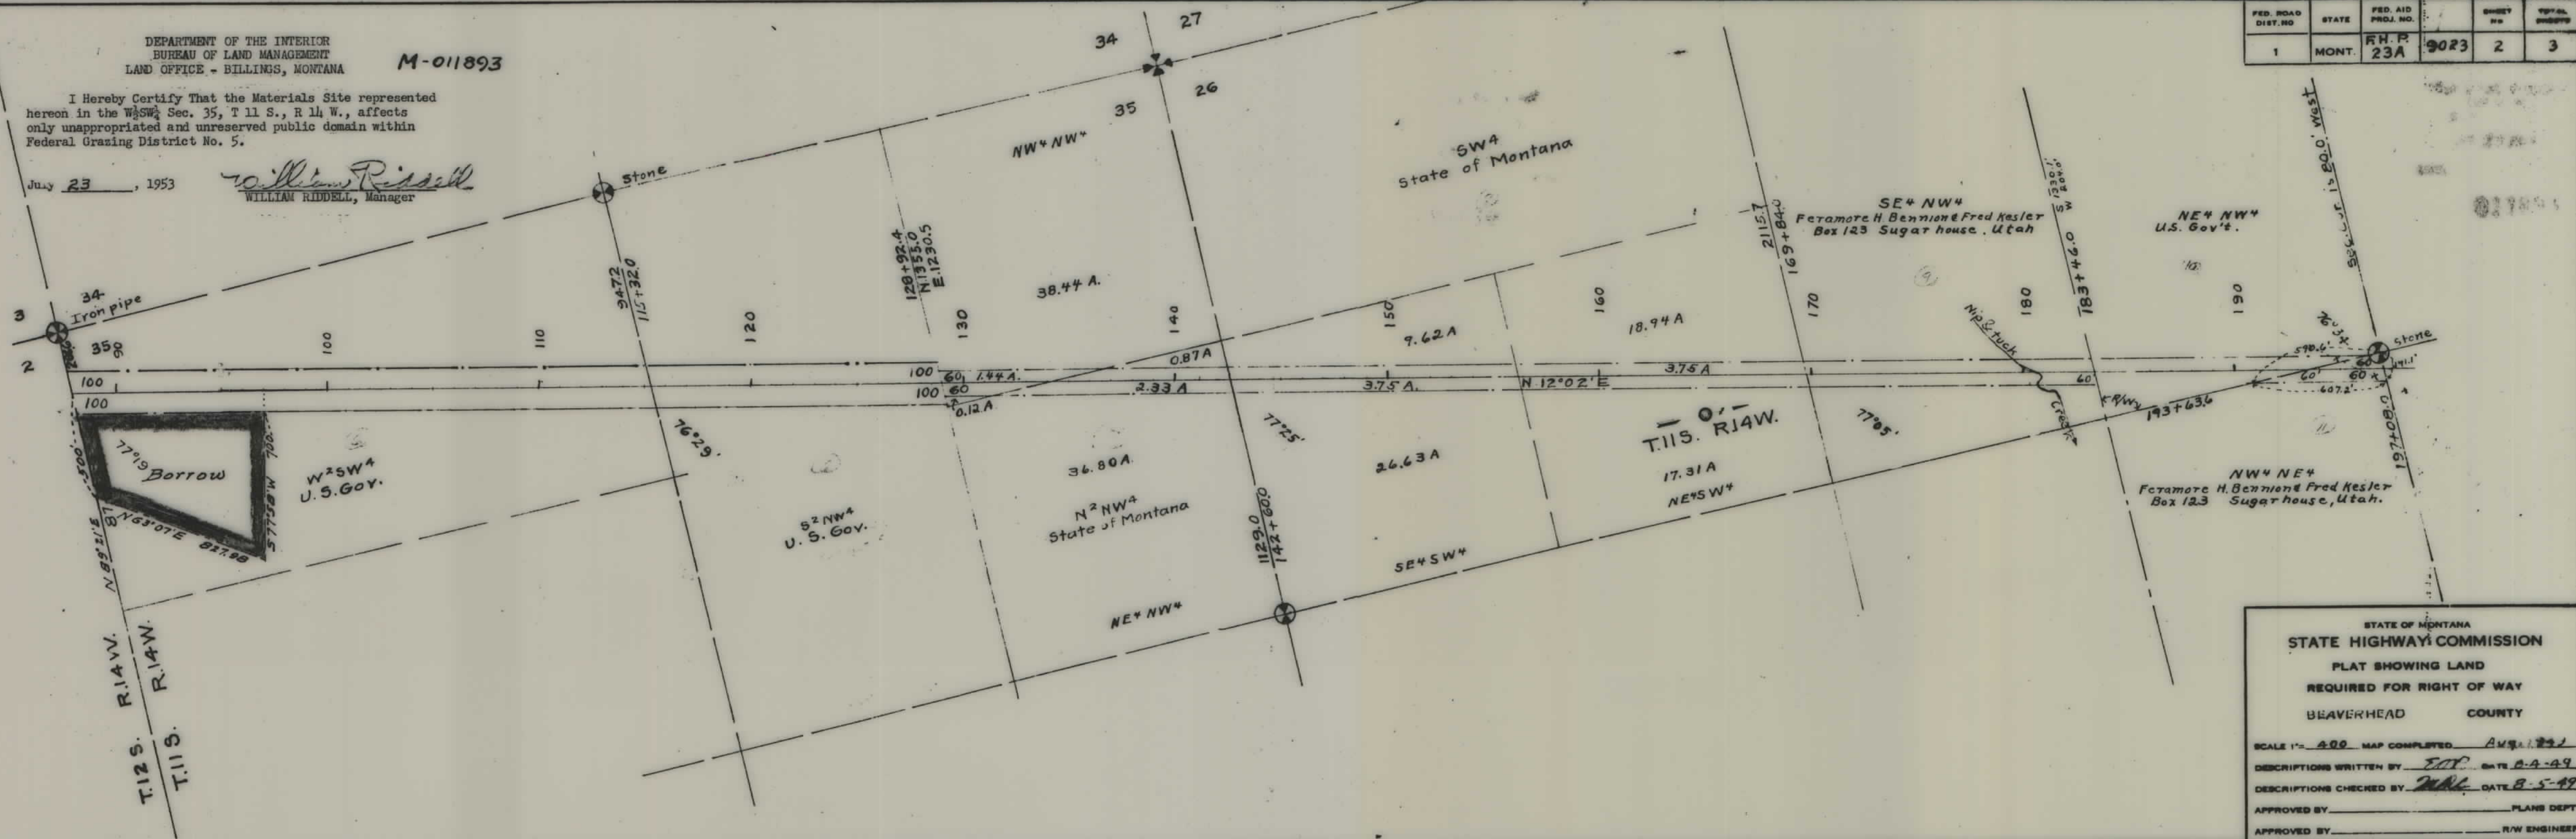

FHP 23 A SHT 2 OF 3

FED. ROAD DIST. NO.	STATE	FED. AID PROJ. NO.	SHEET NO.	TOTAL SHEETS
1	MONT.	F.H.P. 23A	9023	2

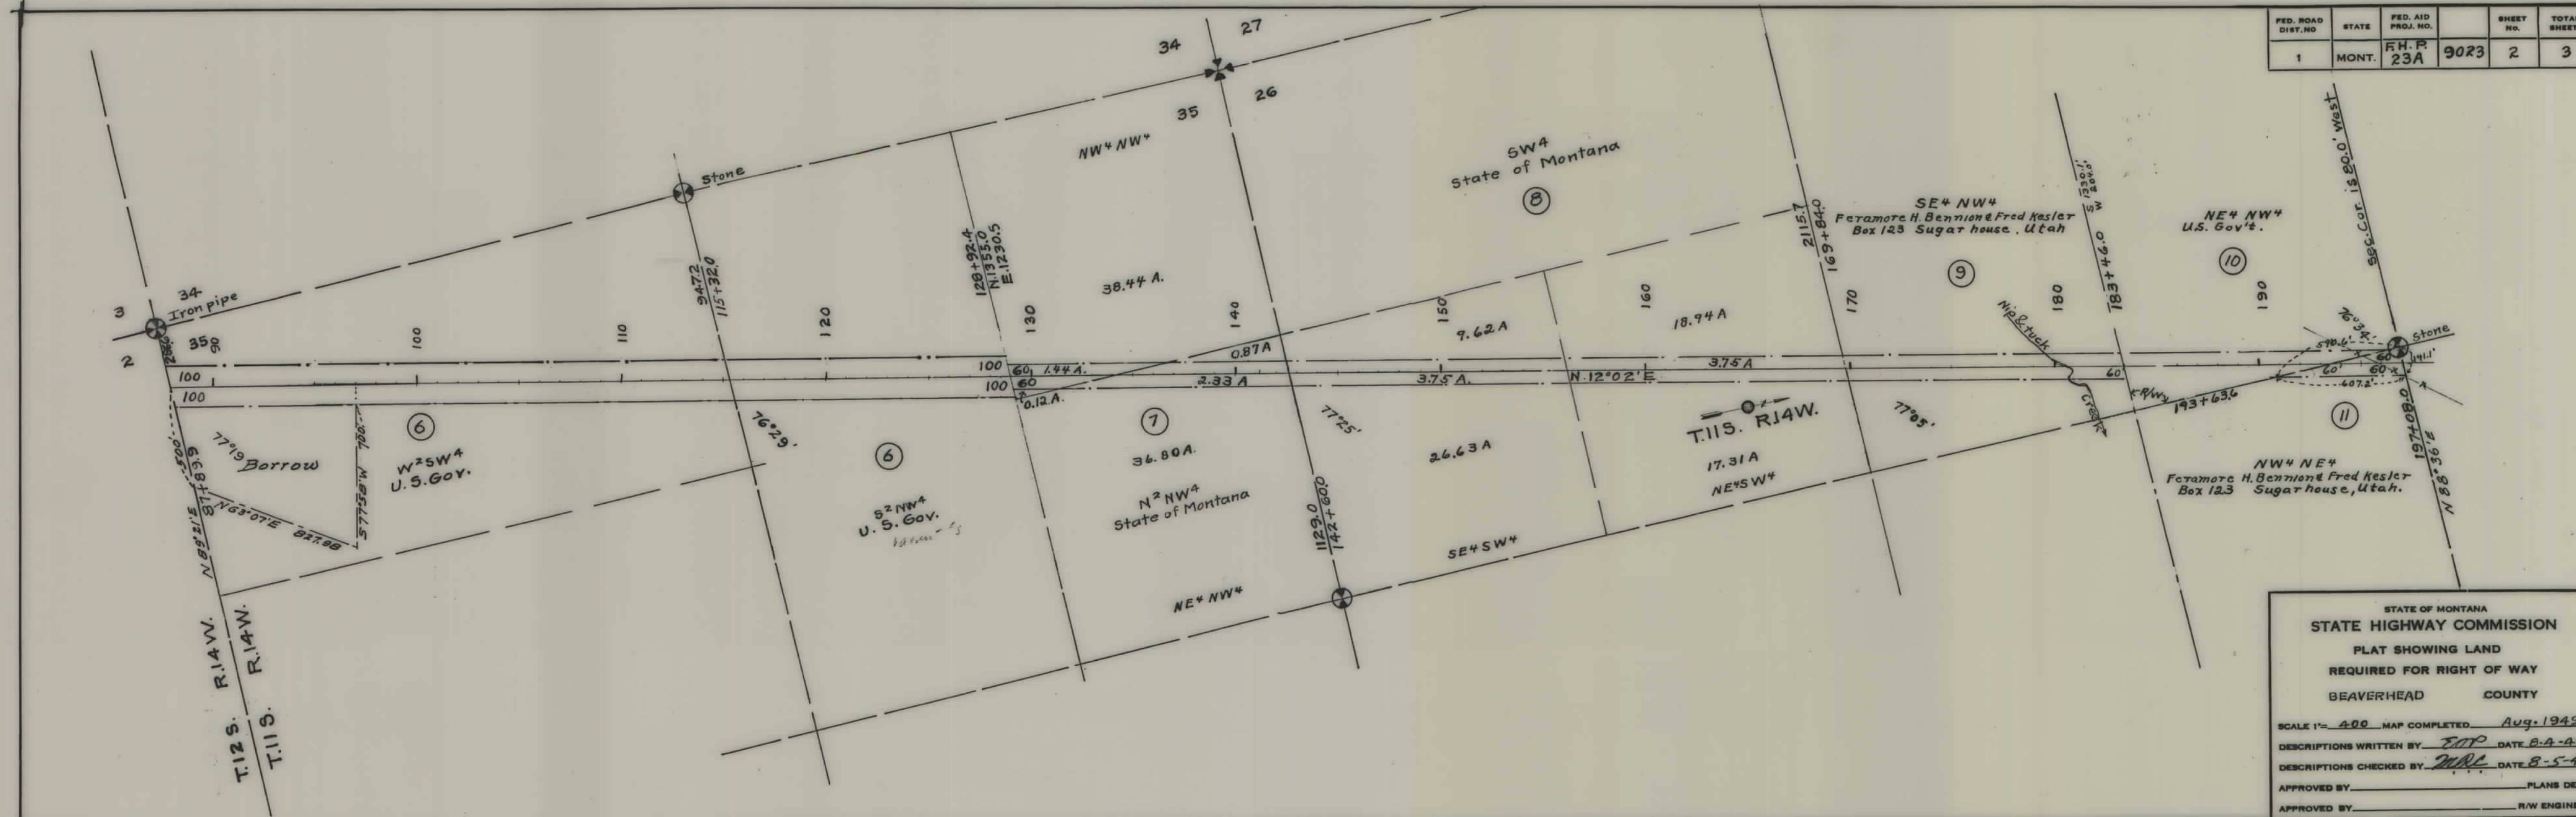

STATE OF MONTANA
STATE HIGHWAY COMMISSION
PLAT SHOWING LAND
REQUIRED FOR RIGHT OF WAY
BEAVERHEAD COUNTY

SCALE 1" = 400' MAP COMPLETED Aug. 1949
DESCRIPTIONS WRITTEN BY EOP DATE 8-4-49
DESCRIPTIONS CHECKED BY MRL DATE 8-5-49
APPROVED BY _____ PLANS DEPT.
APPROVED BY _____ R/W ENGINEER

