



PLANS
NOT
TO
SCALE



PROJECT NO. - DESIGNATION	SHEET NO.	TOTAL SHEETS
32-A5,D4 & A7,D5	1	5
Y.G.B. LINE		

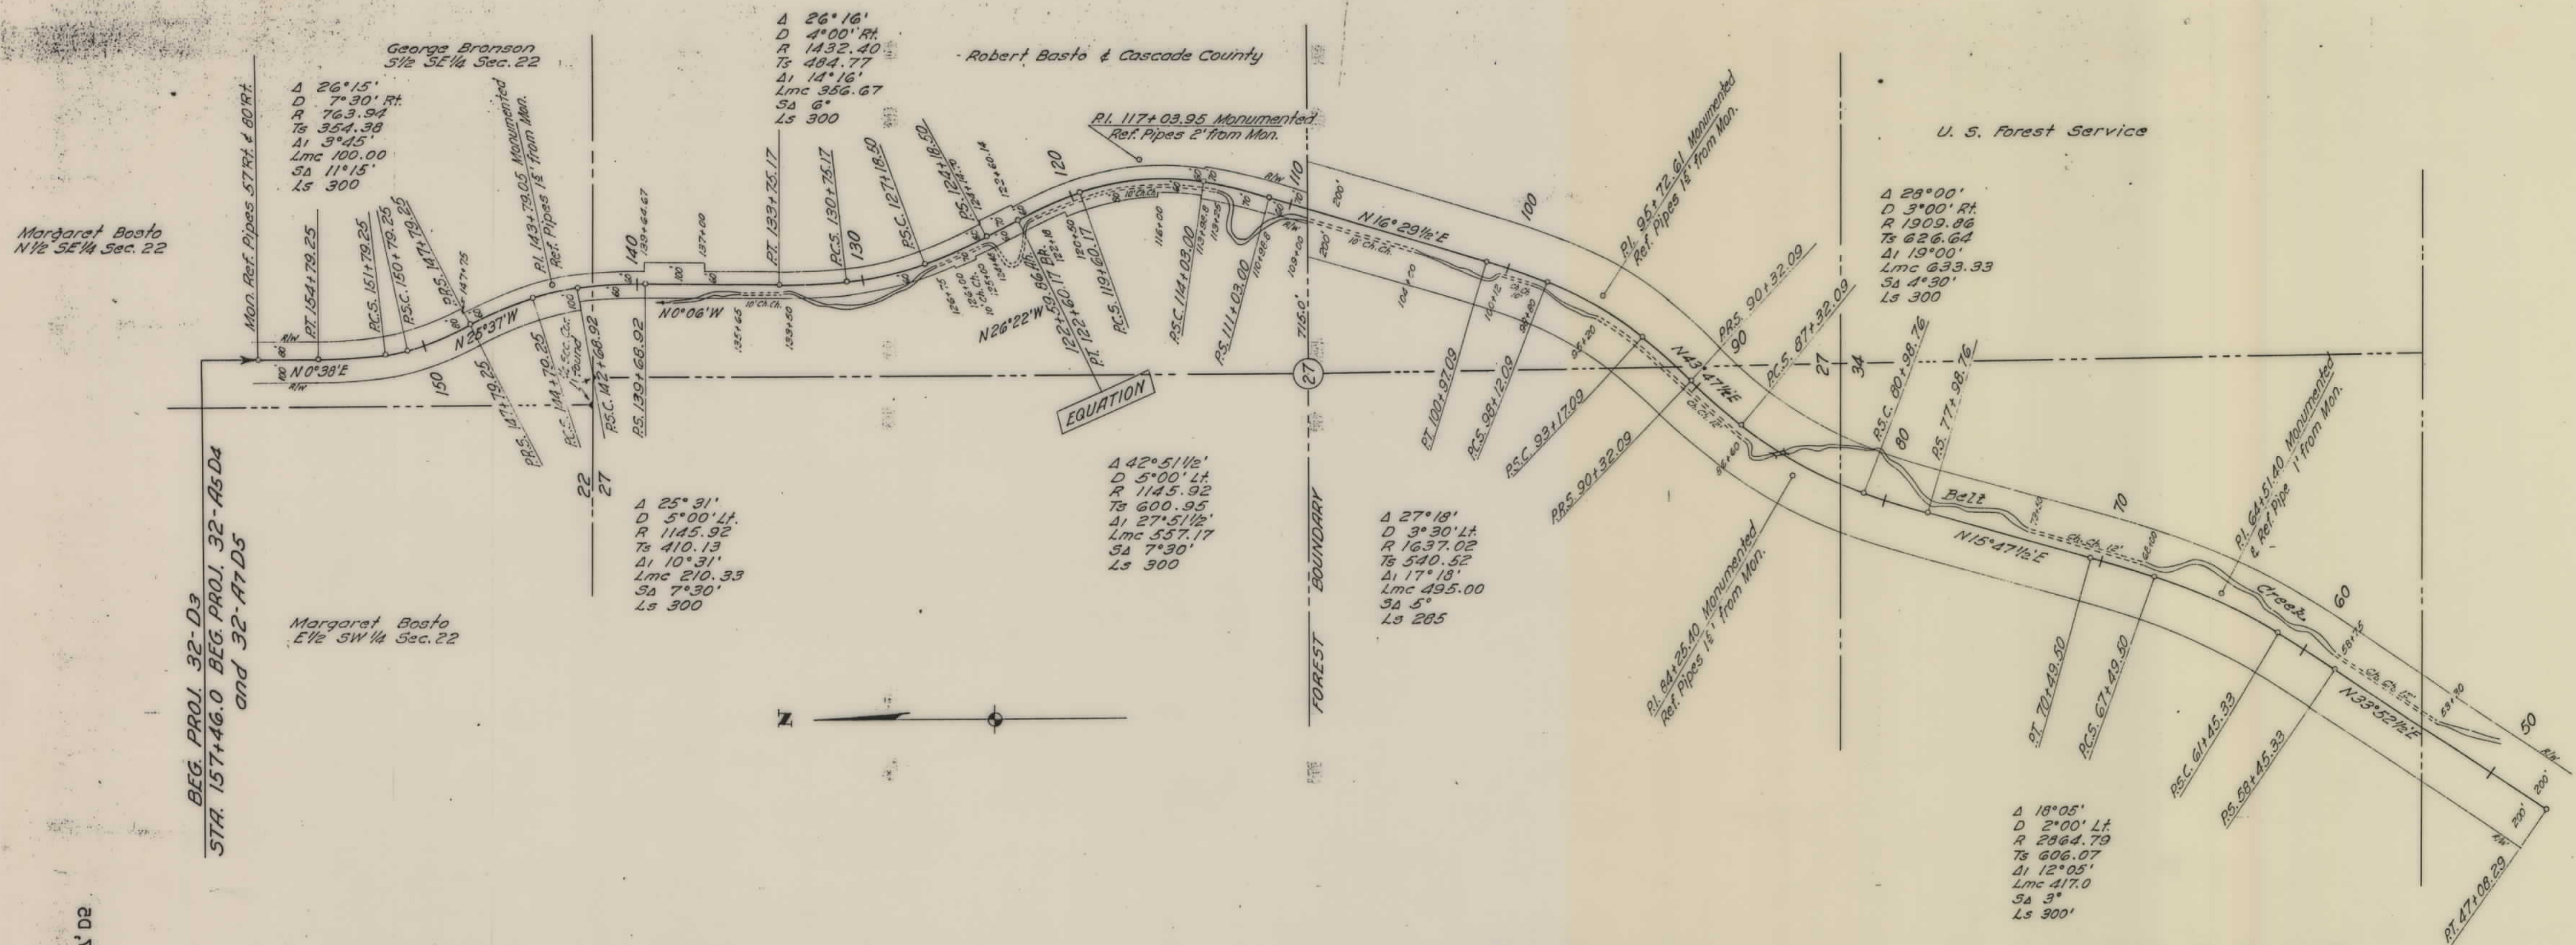



LEWIS AND CLARK NATIONAL FOREST

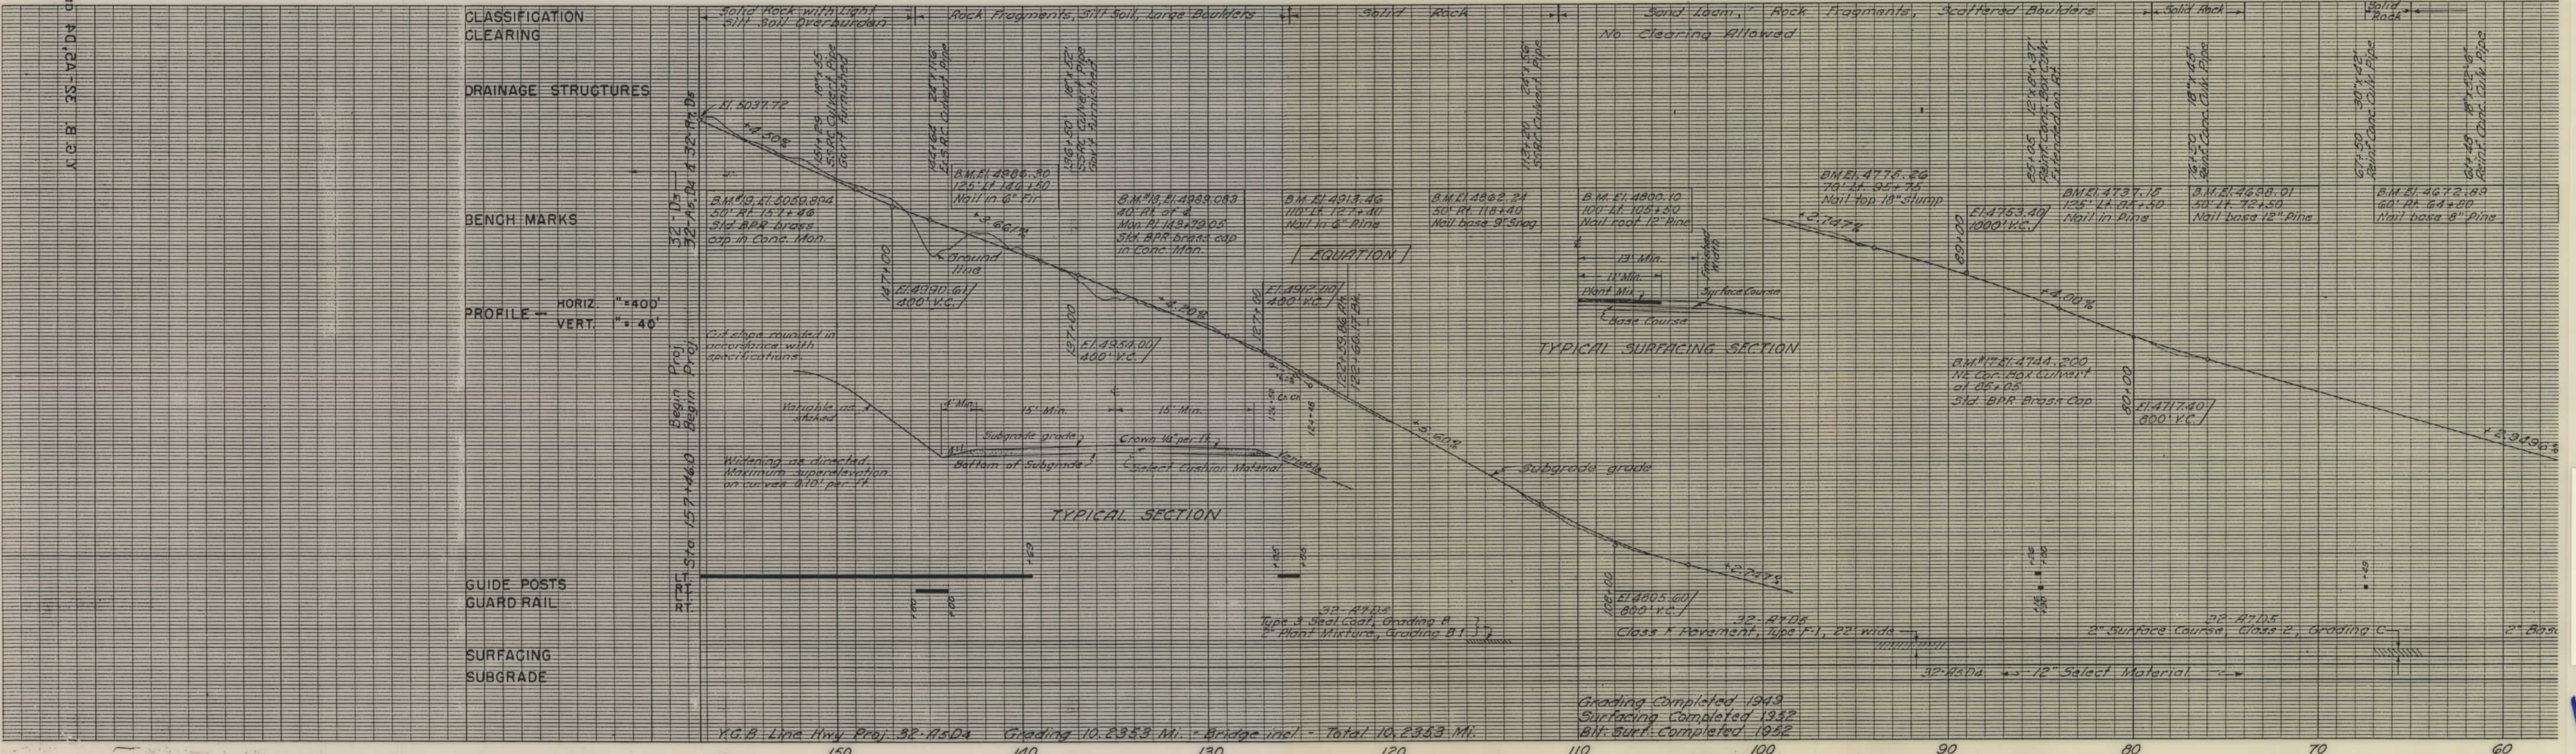


PROJECT NO. - DESIGNATION	SHEET NO.	TOTAL SHEETS
32-A5,D4 & A7,D5	2	5
Y.G.B. LINE		

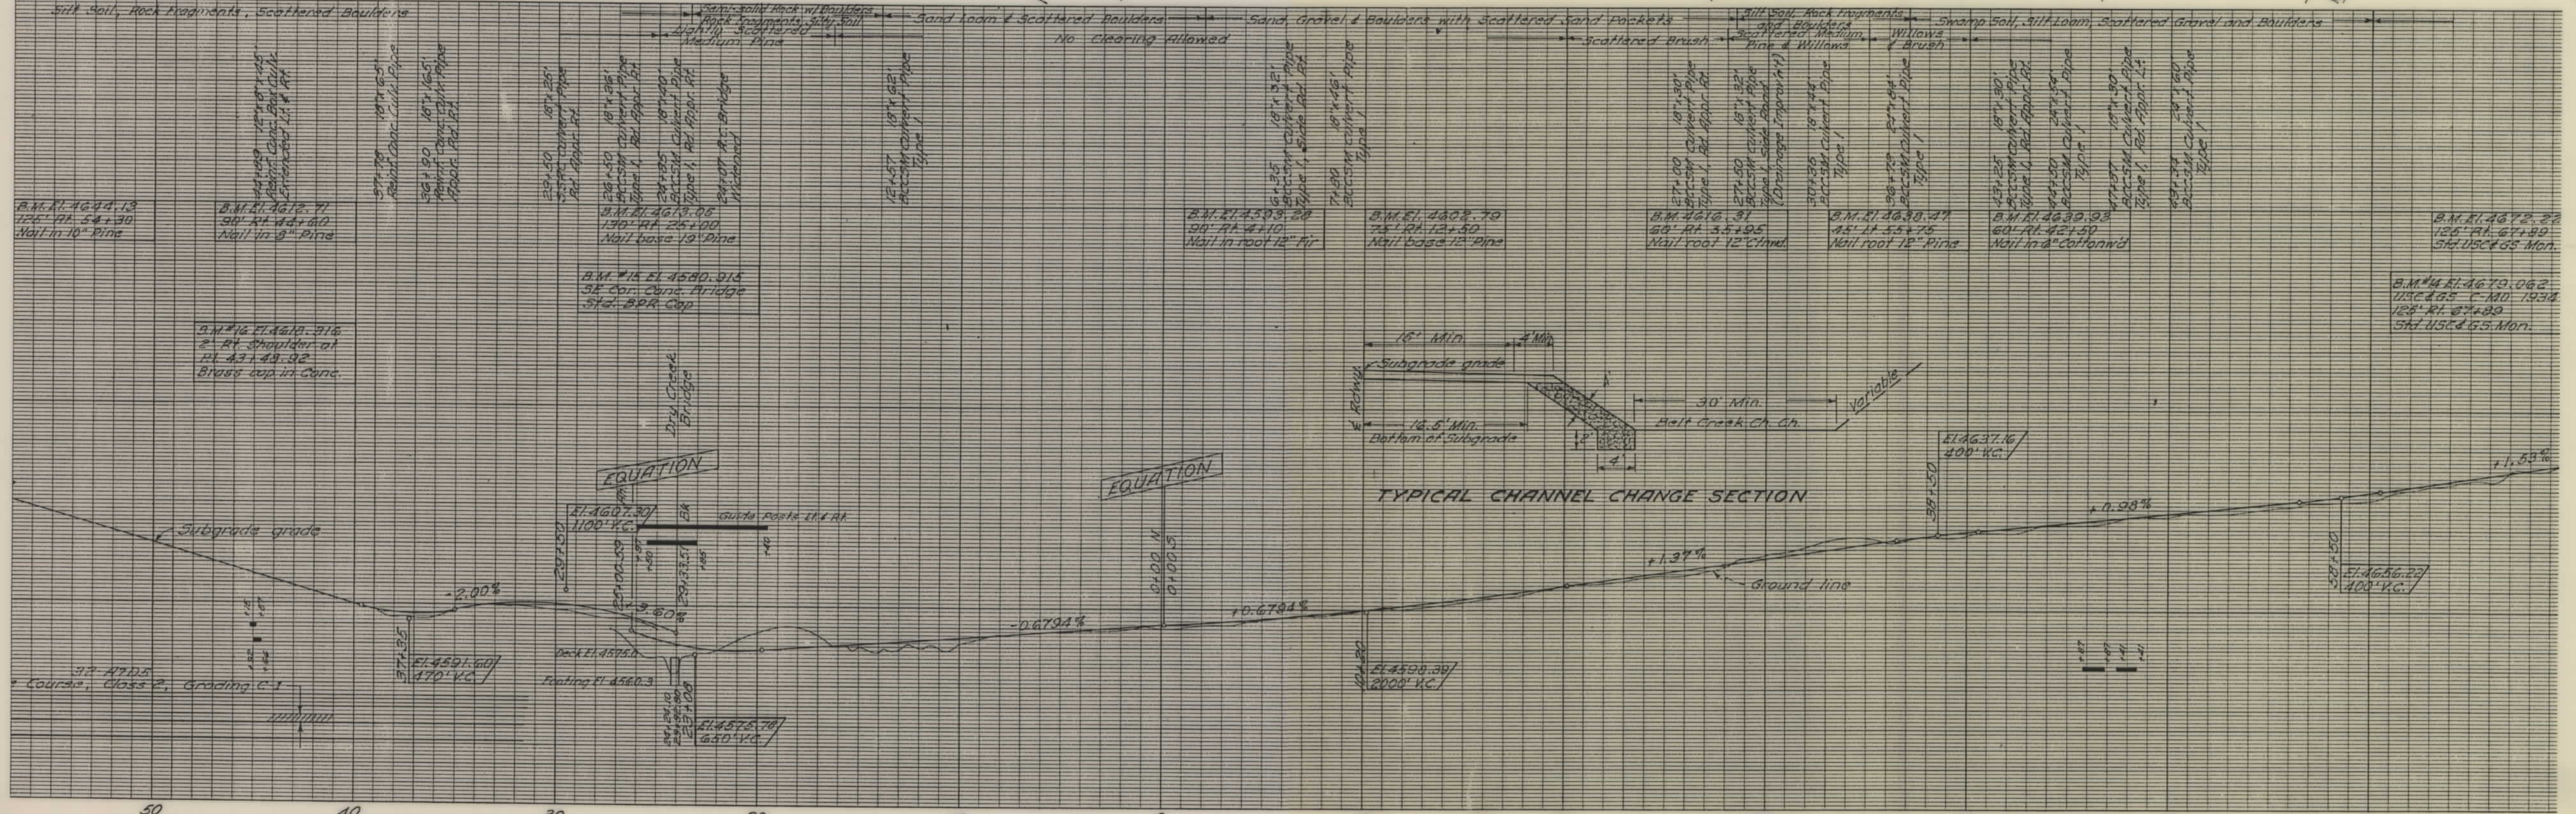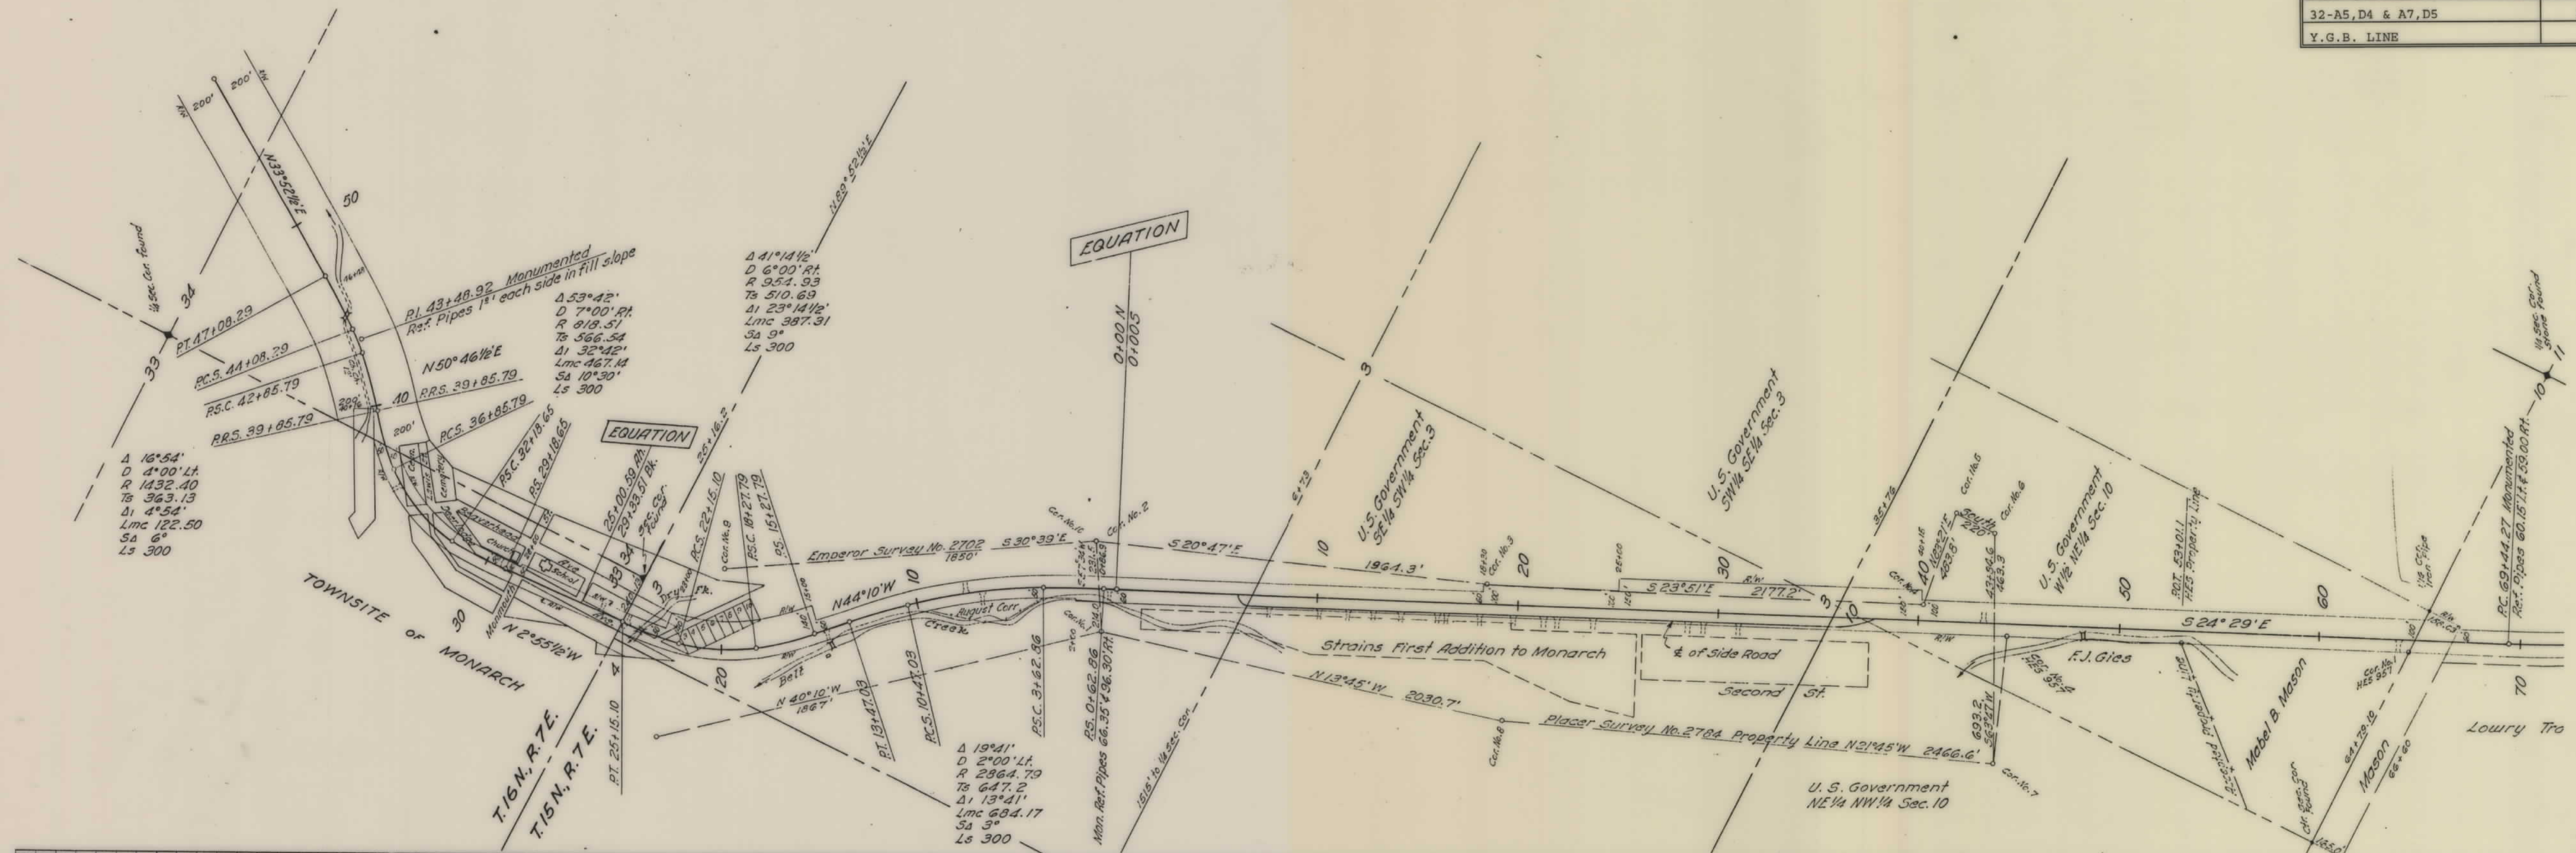

PROJECT NO. - DESIGNATION	SHEET NO.	TOTAL SHEETS
32-A5,D4 & A7,D5	3	5
Y.G.B. LINE		

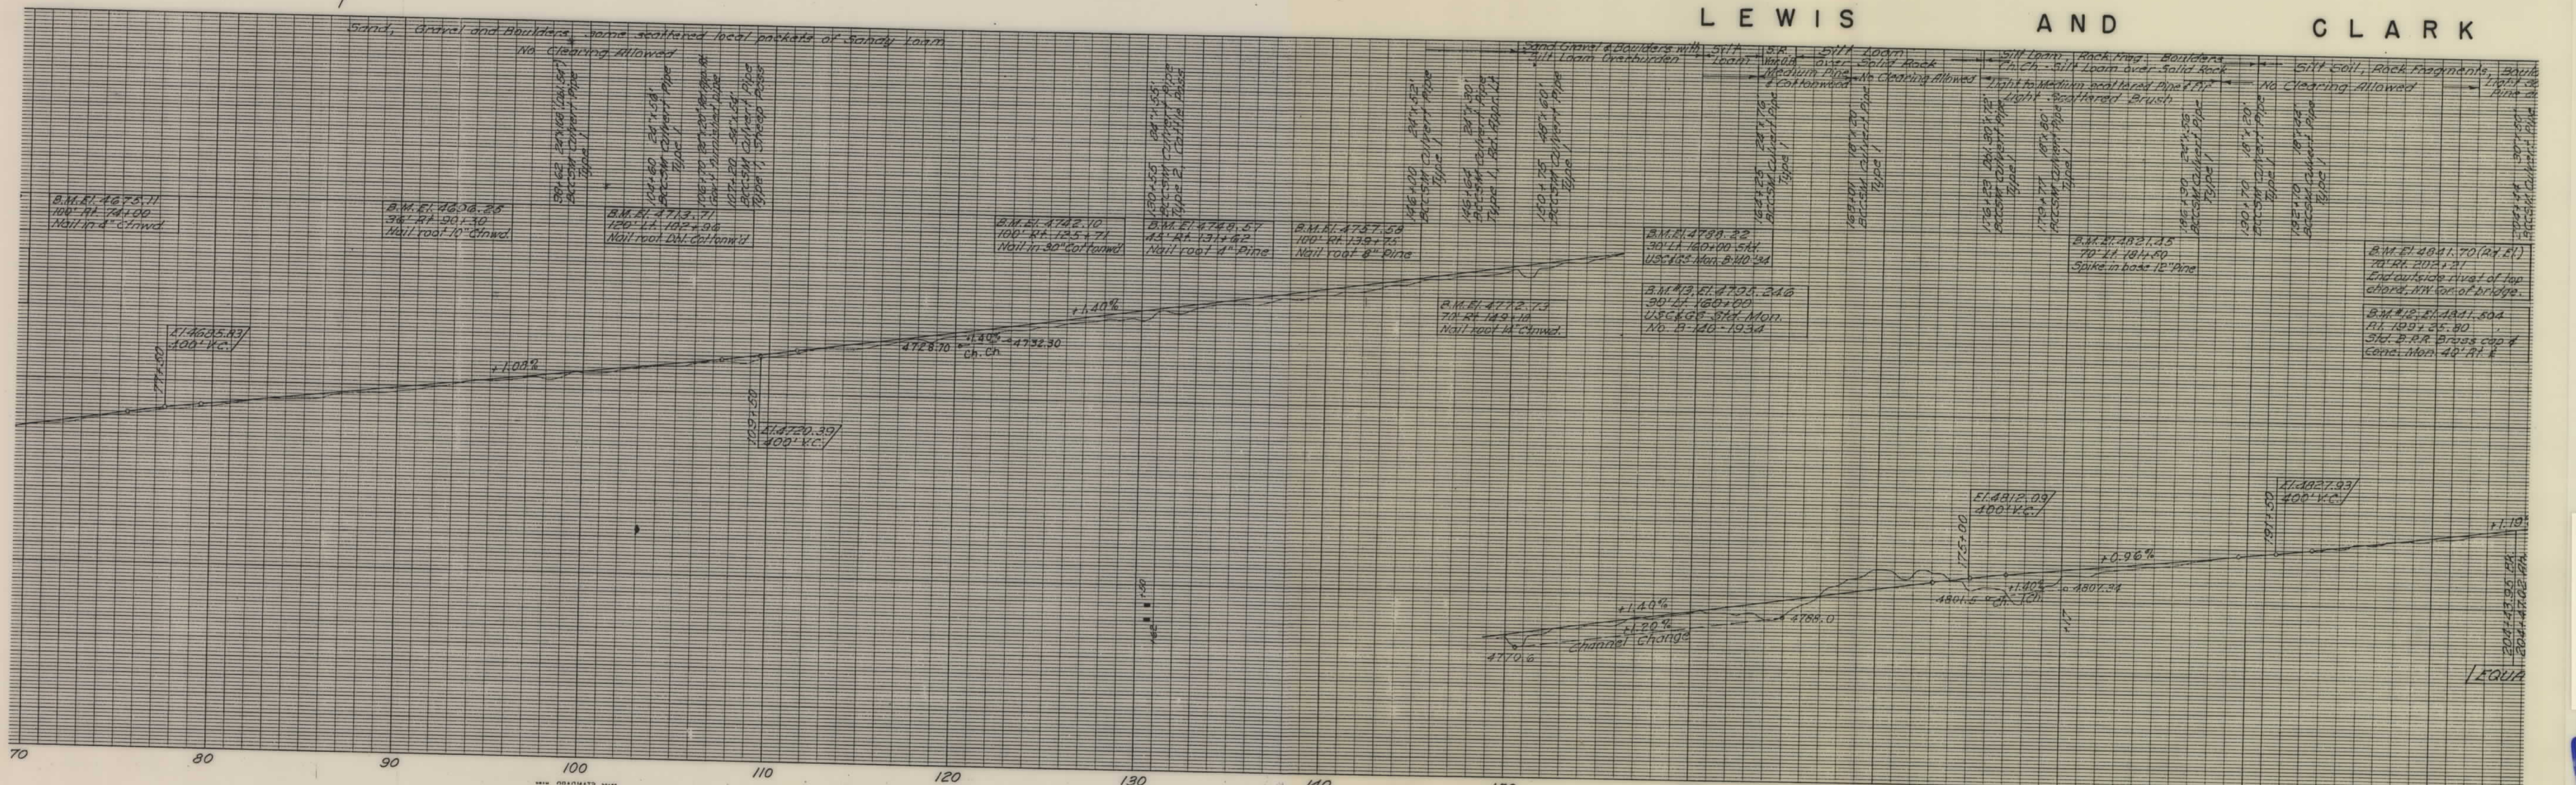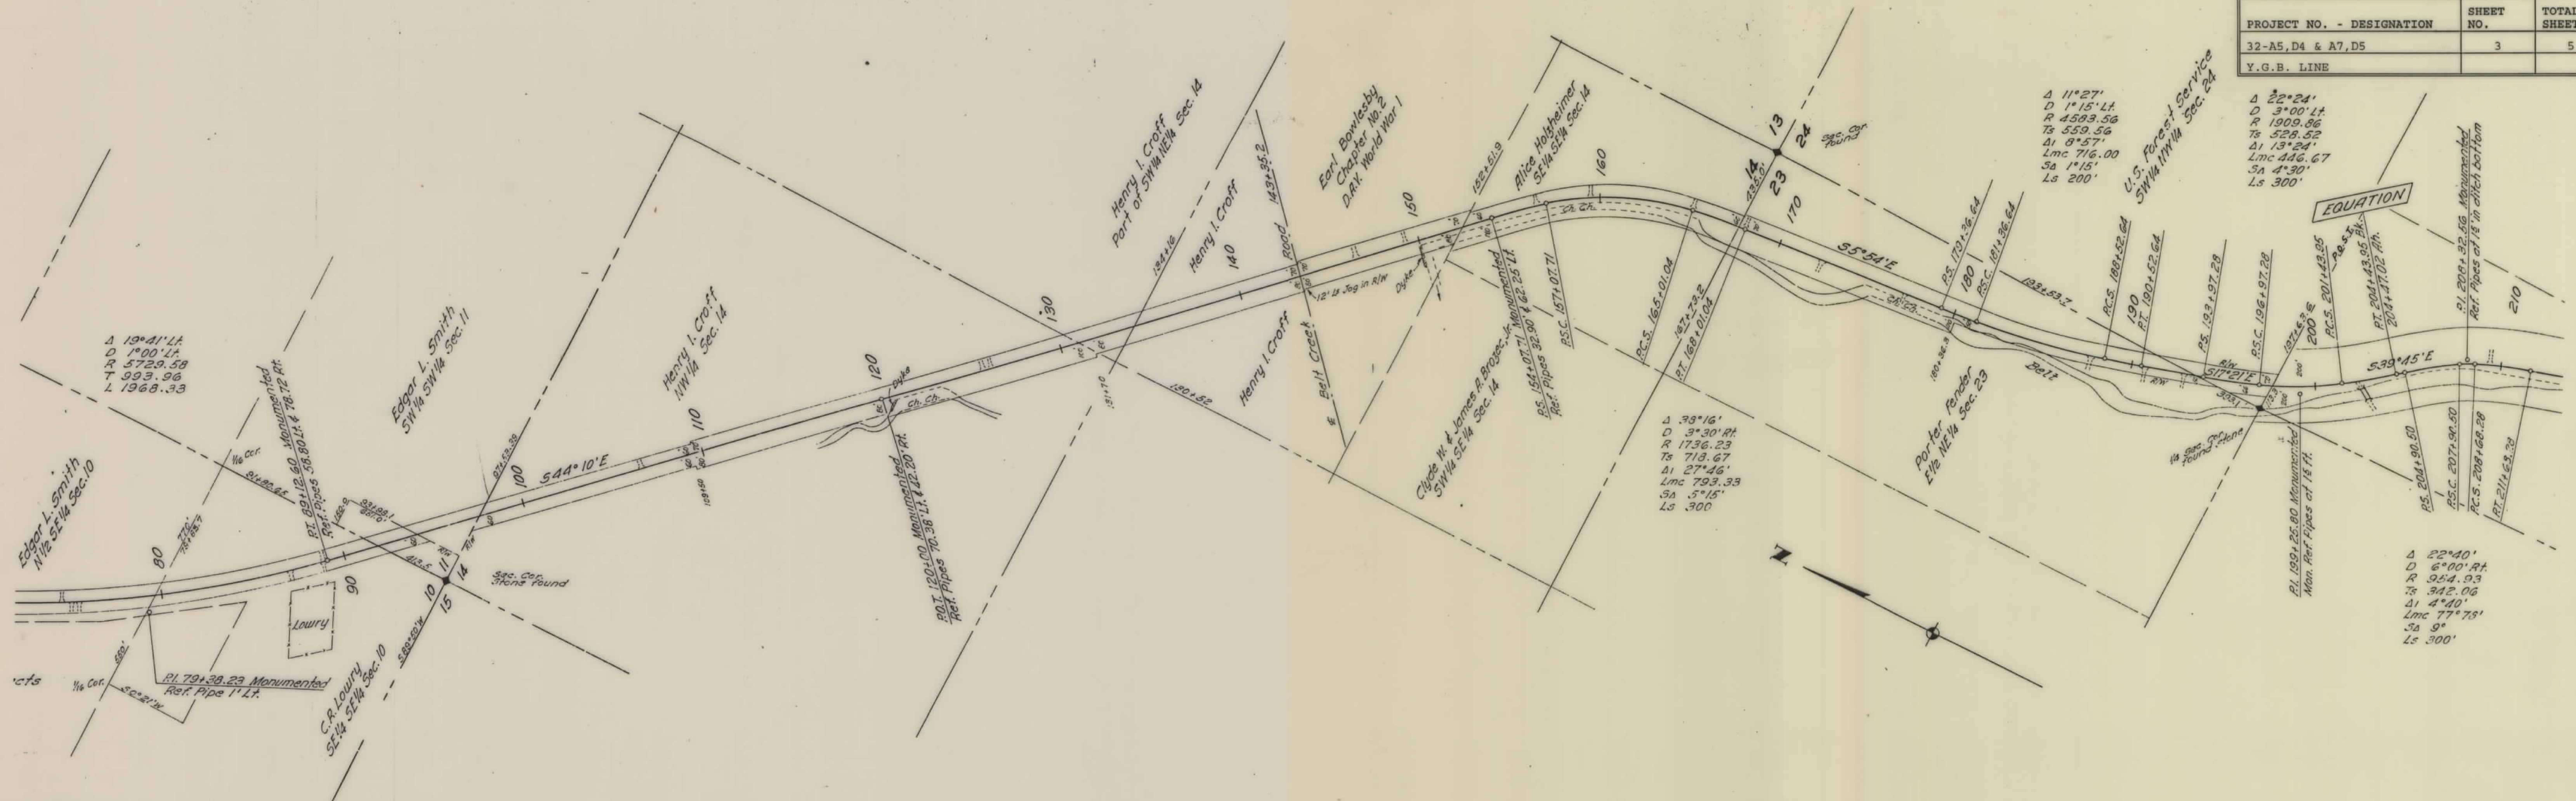

PROJECT NO. - DESIGNATION	SHEET NO.	TOTAL SHEETS
32-A5, D4 & A7, D5	4	5
Y.G.B. LINE		

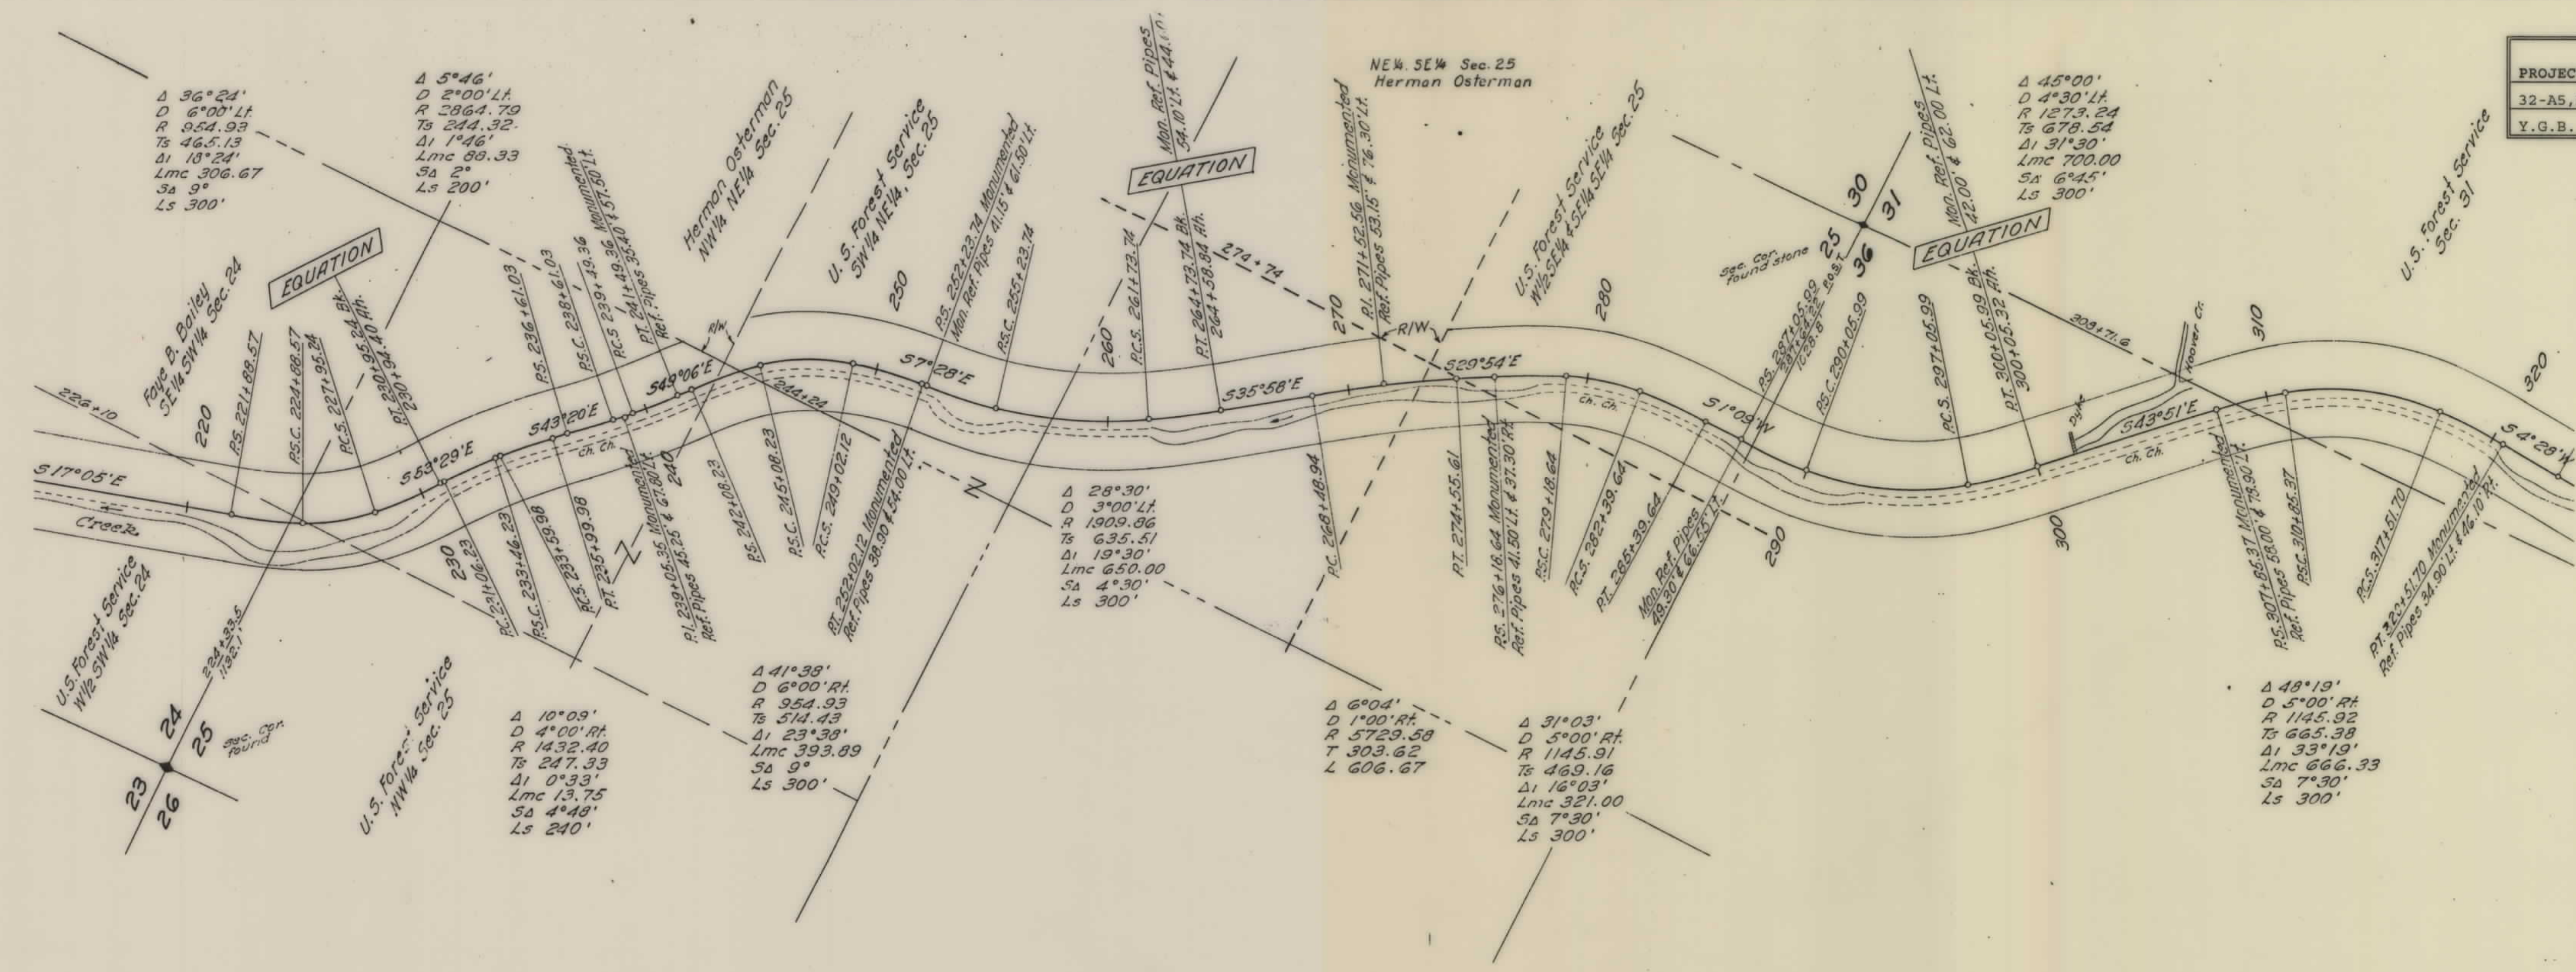

NATIONAL

FOREST

