
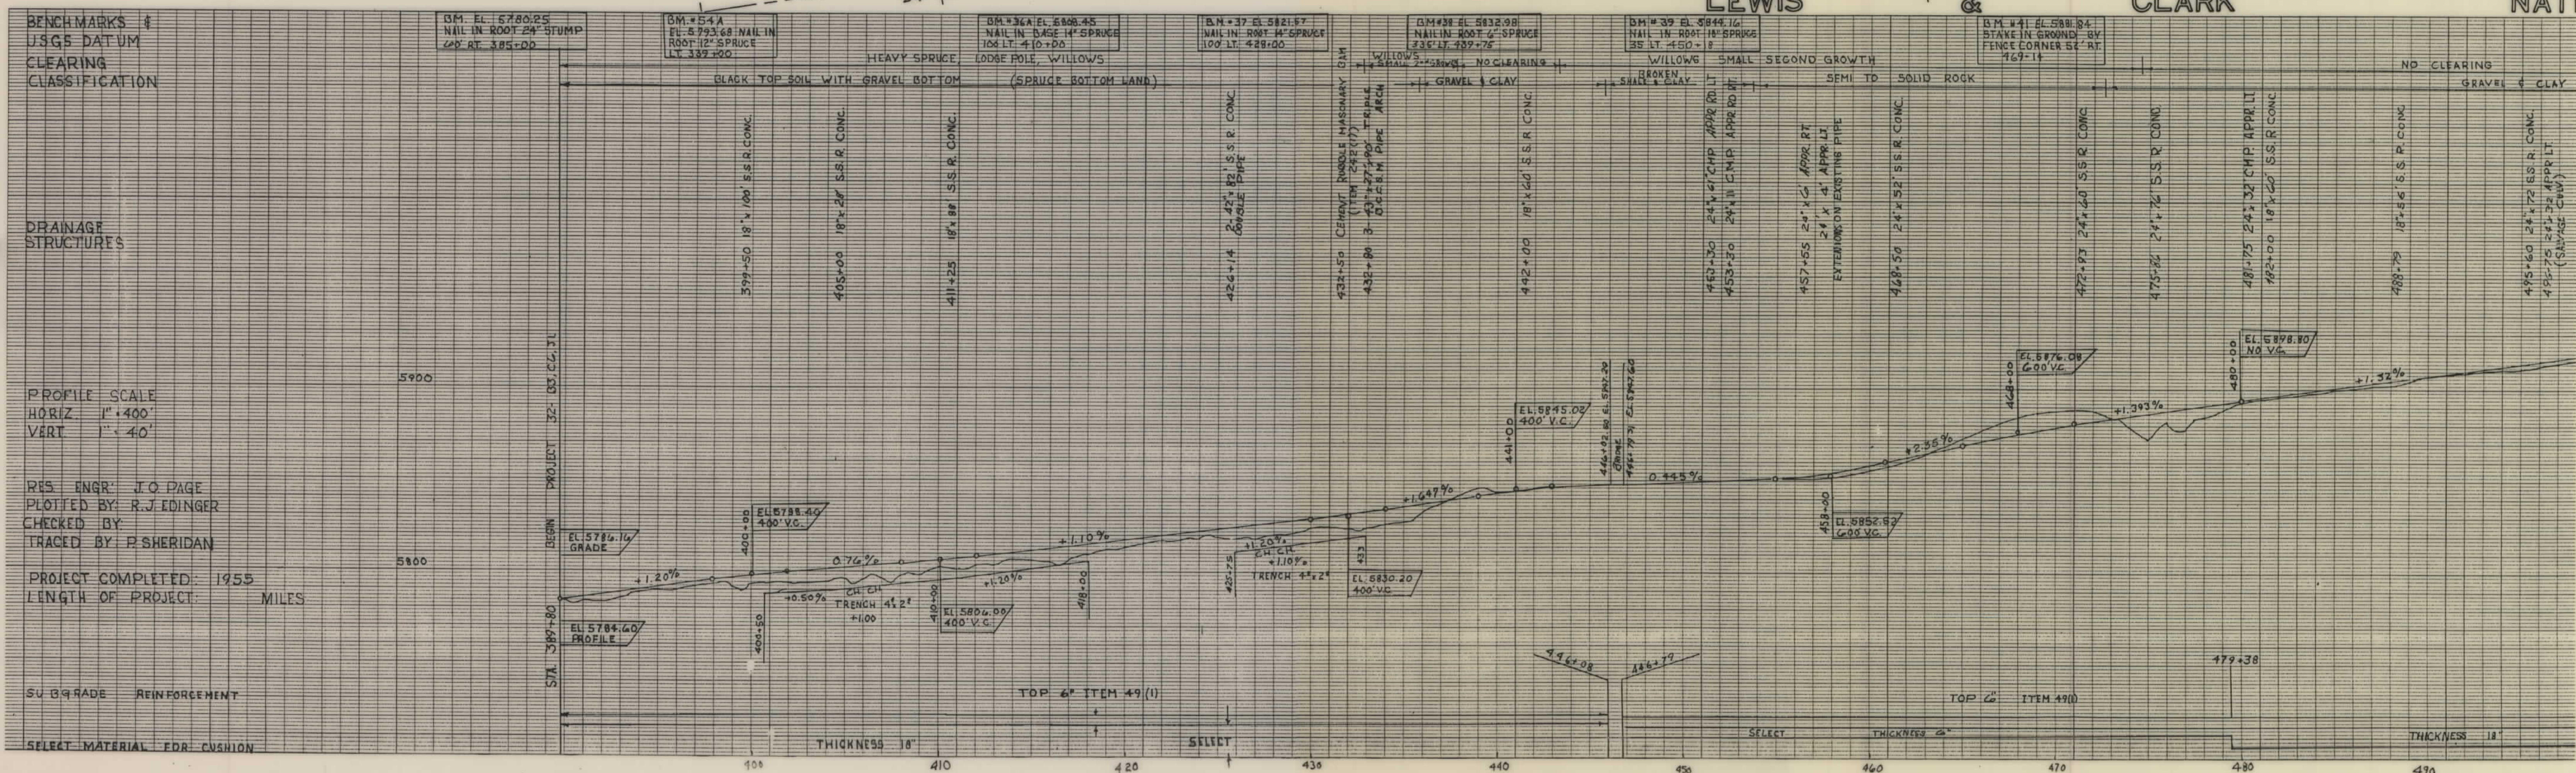




PLANS
NOT
TO
SCALE

PROJECT NO. - DESIGNATION	SHEET NO.	TOTAL SHEETS
32-B3,C6,J1	1	5
Y.G.B. LINE		

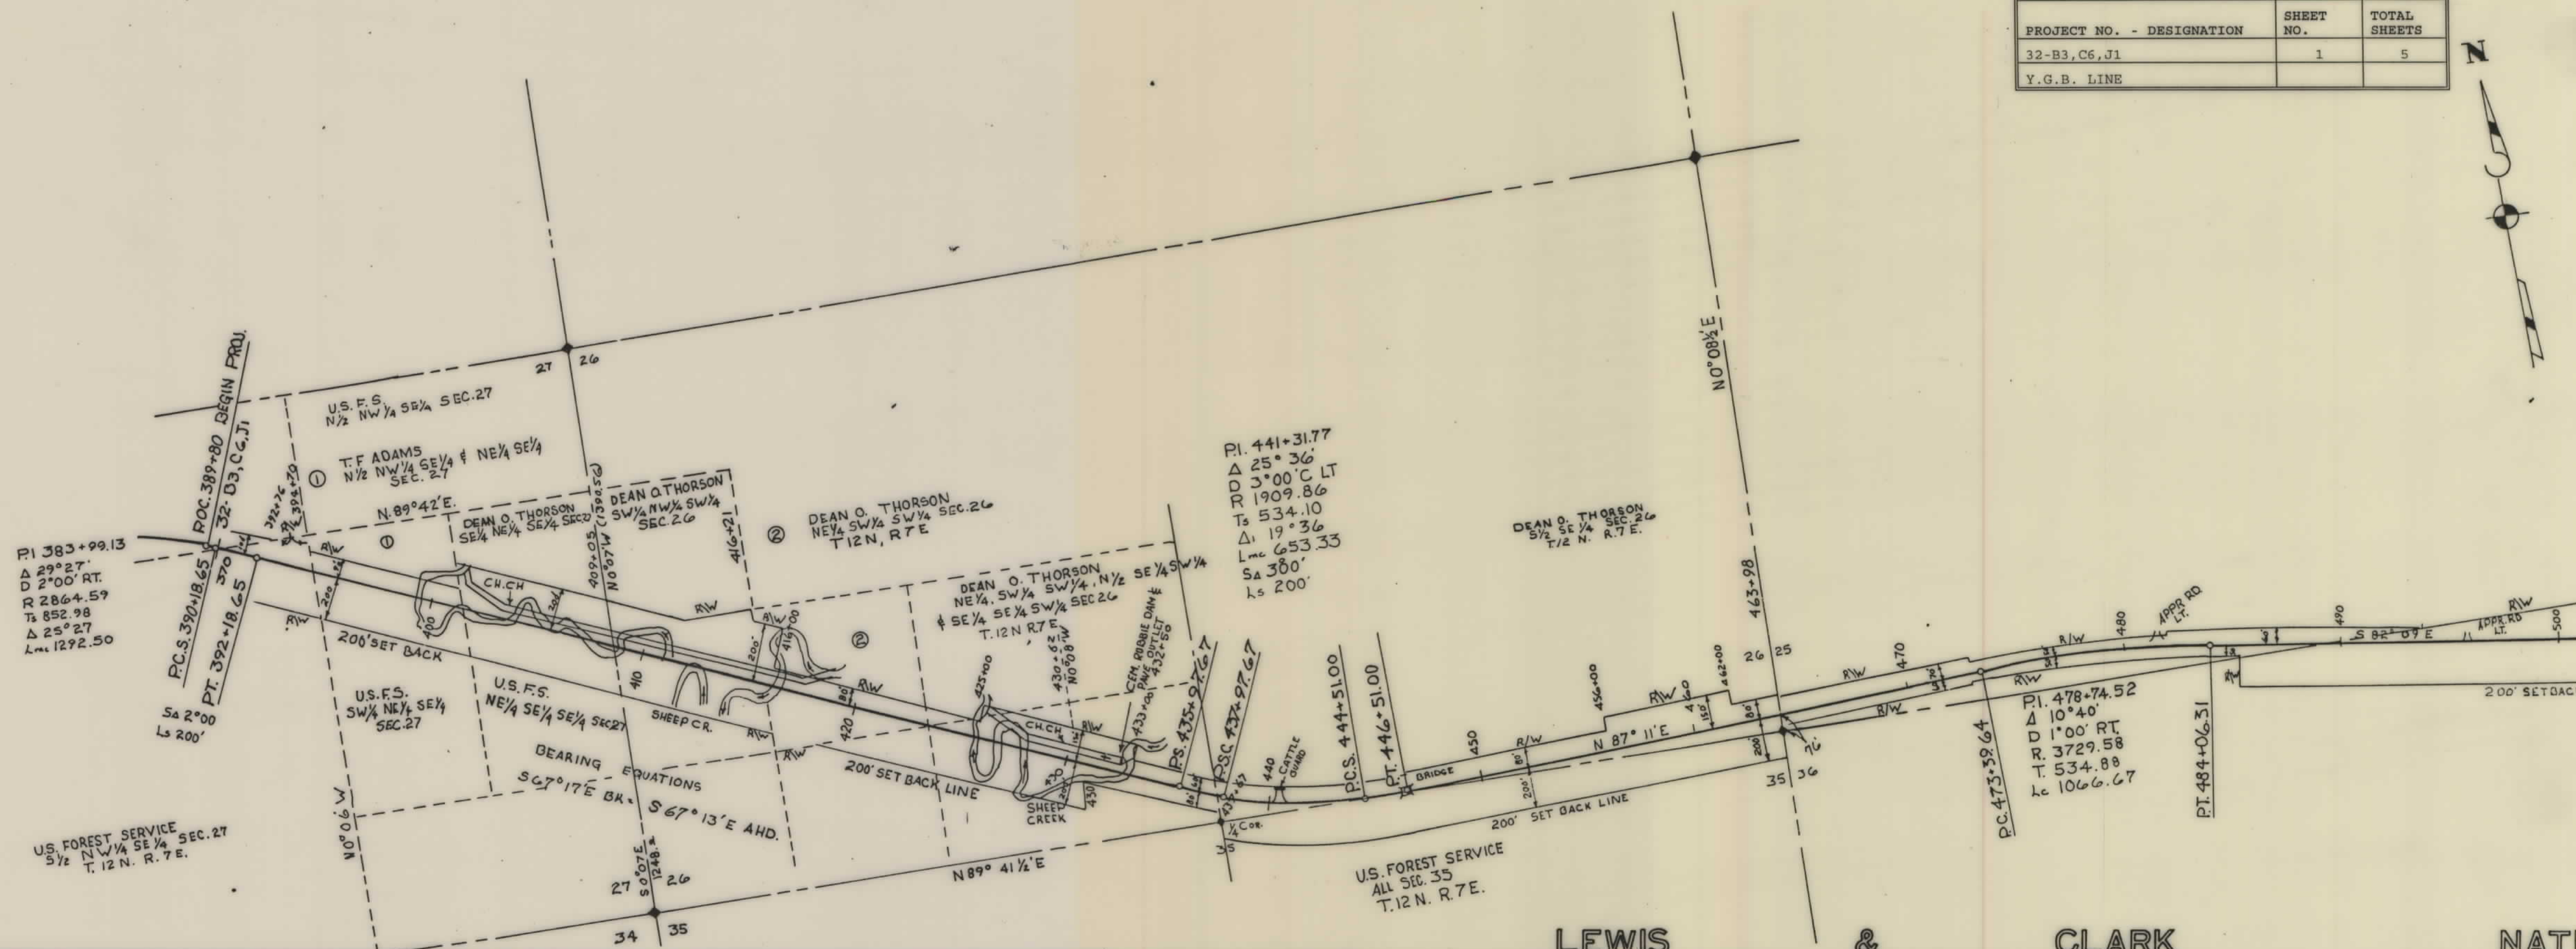

35 - 83'00" 11 214'00" 00 214'85" 00

ACB FINE

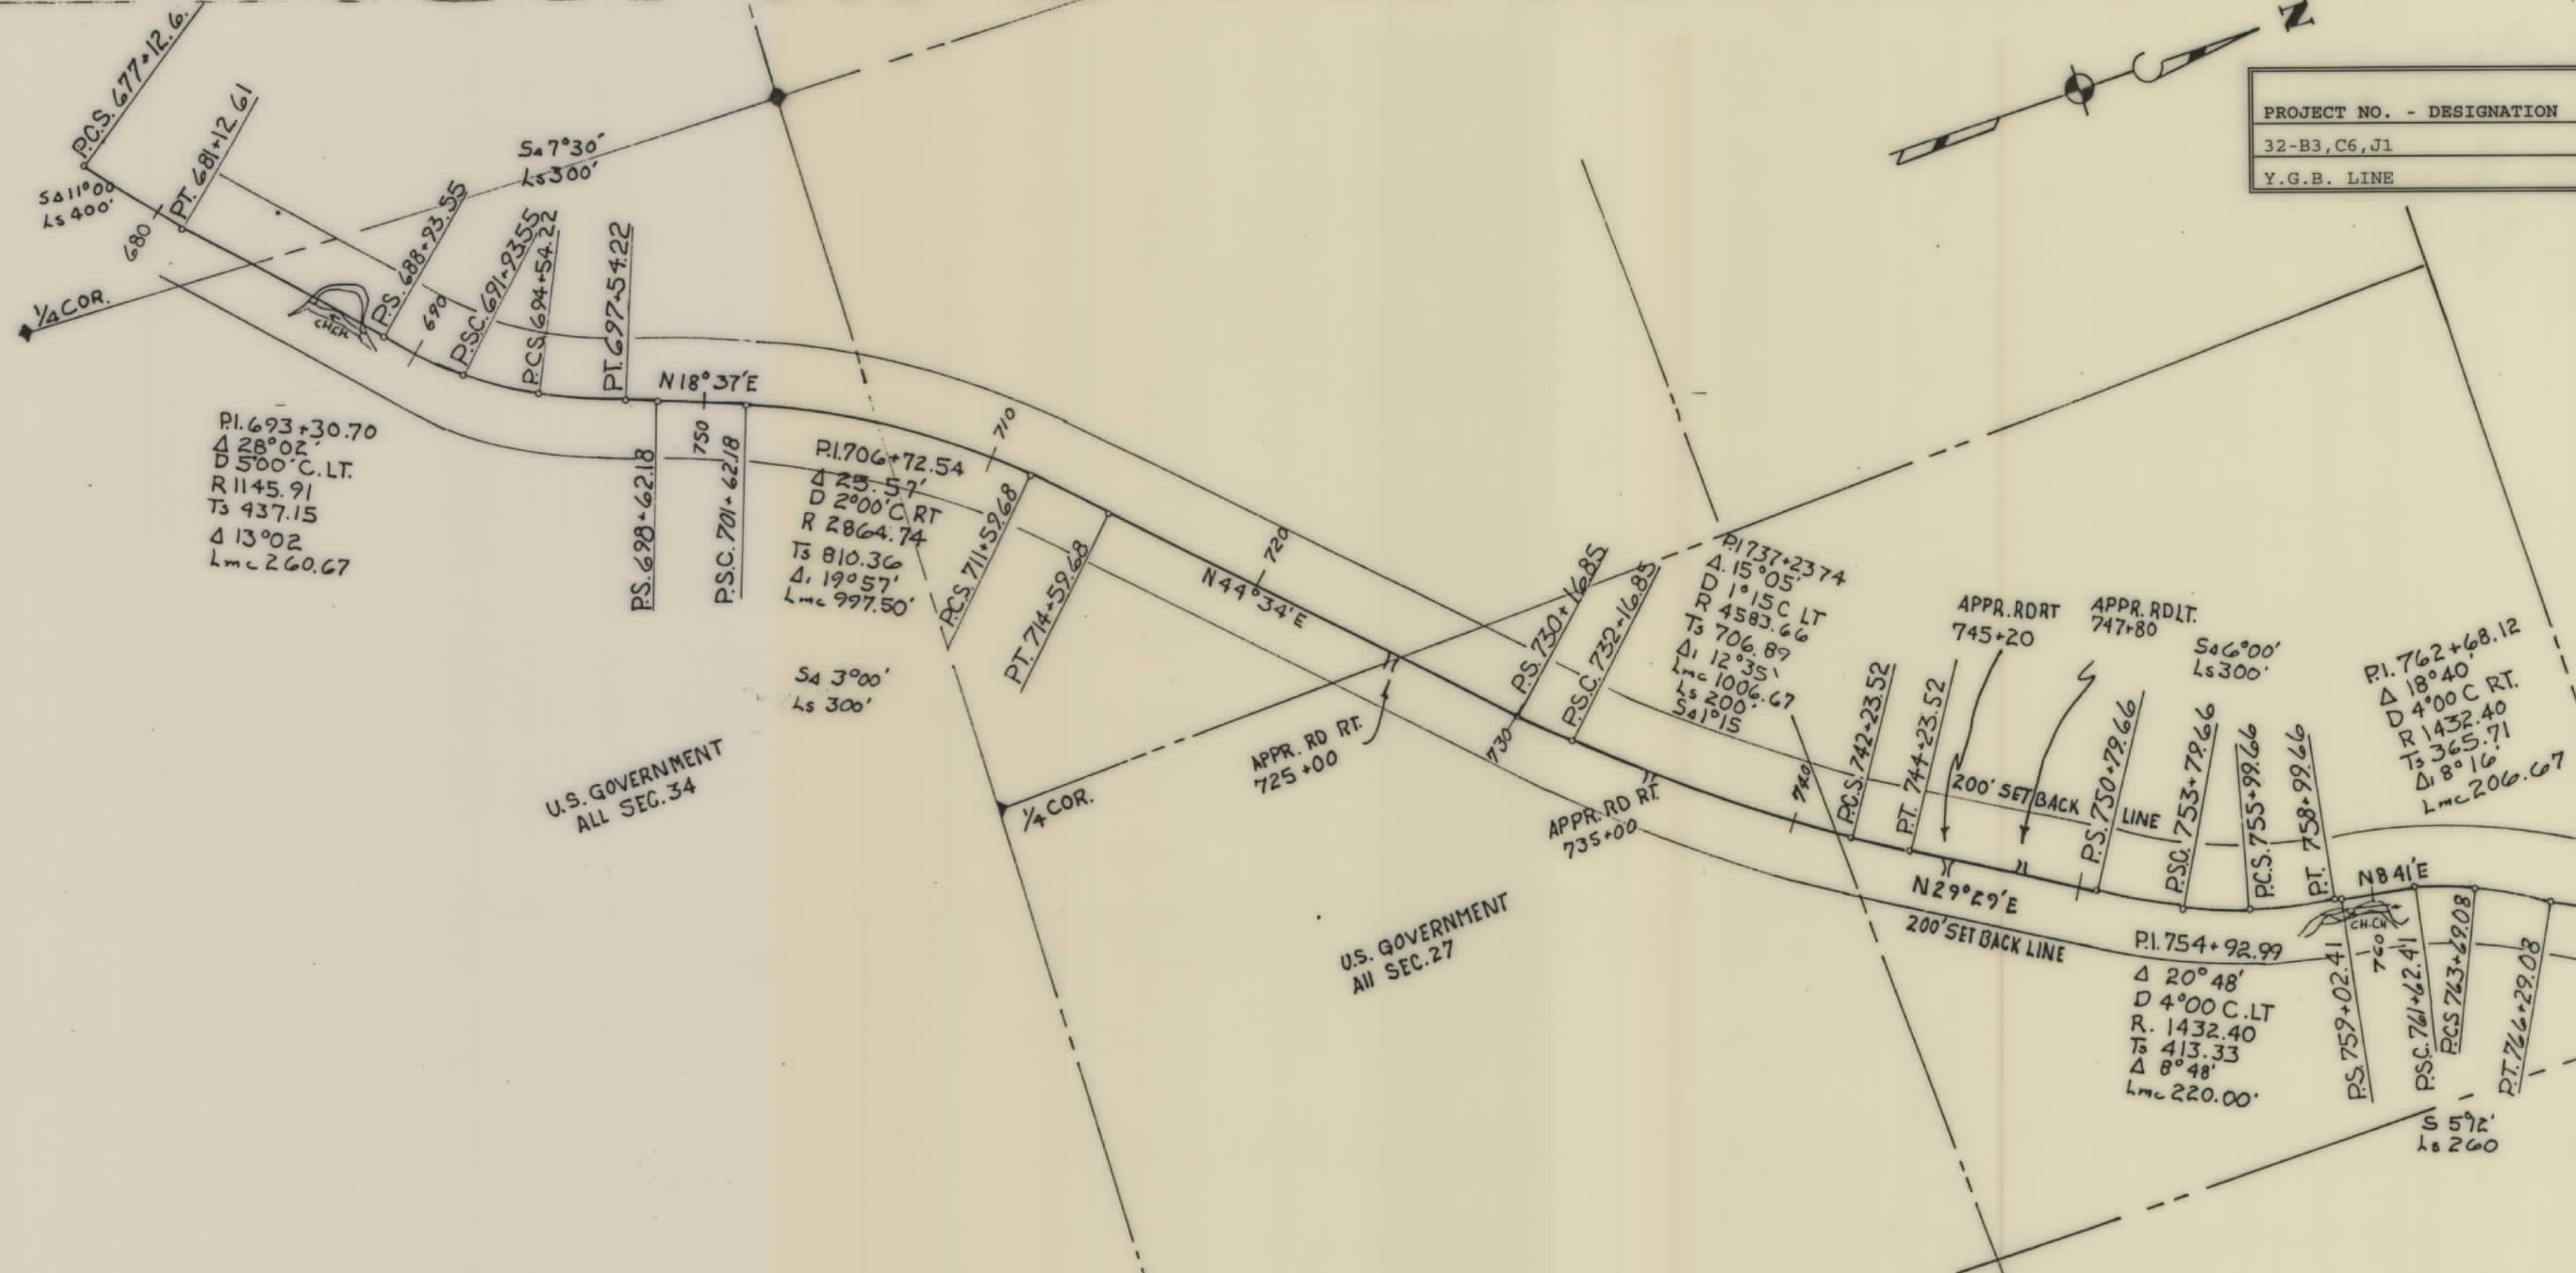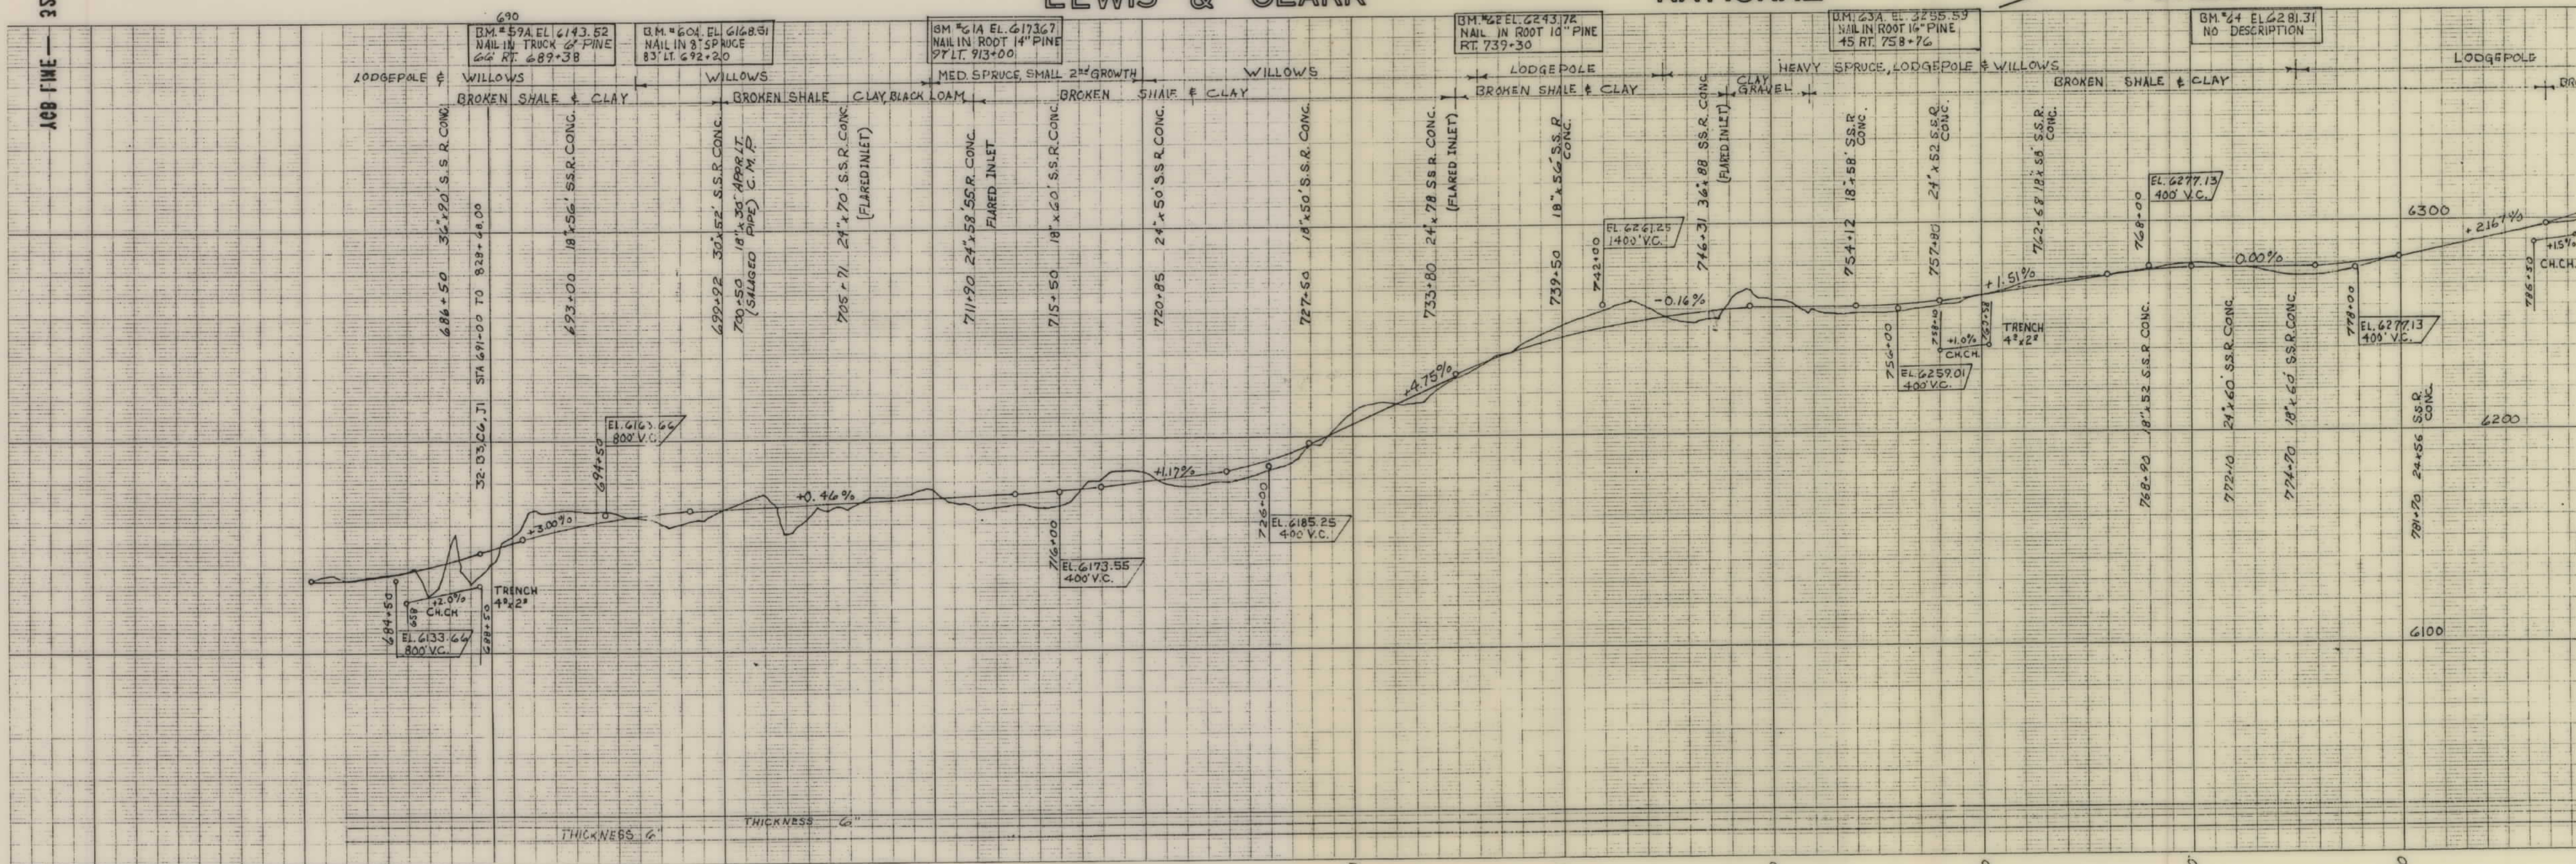

PROJECT NO. - DESIGNATION	SHEET NO.	TOTAL SHEETS
32-B3, C6, J1	4	5
Y.G.B. LINE		

