

PLANS


NOT

TO

SCALE


M.S. #1
 NW 1/4 Sec. 25, T. 12 N. R. 7 E.
 730' x 520', 100' East of the NW cor Sec 7
 8.71 Ac.
 Dean Thorson, W.S.S.

FED. ROAD DIST. NO.	STATE	FED. AID PROJ. NO.	R/W NO.	SHEET NO.	TOTAL SHEETS
8	MONT.	FHR 32 B2, C1, J1	9032-03	3	9

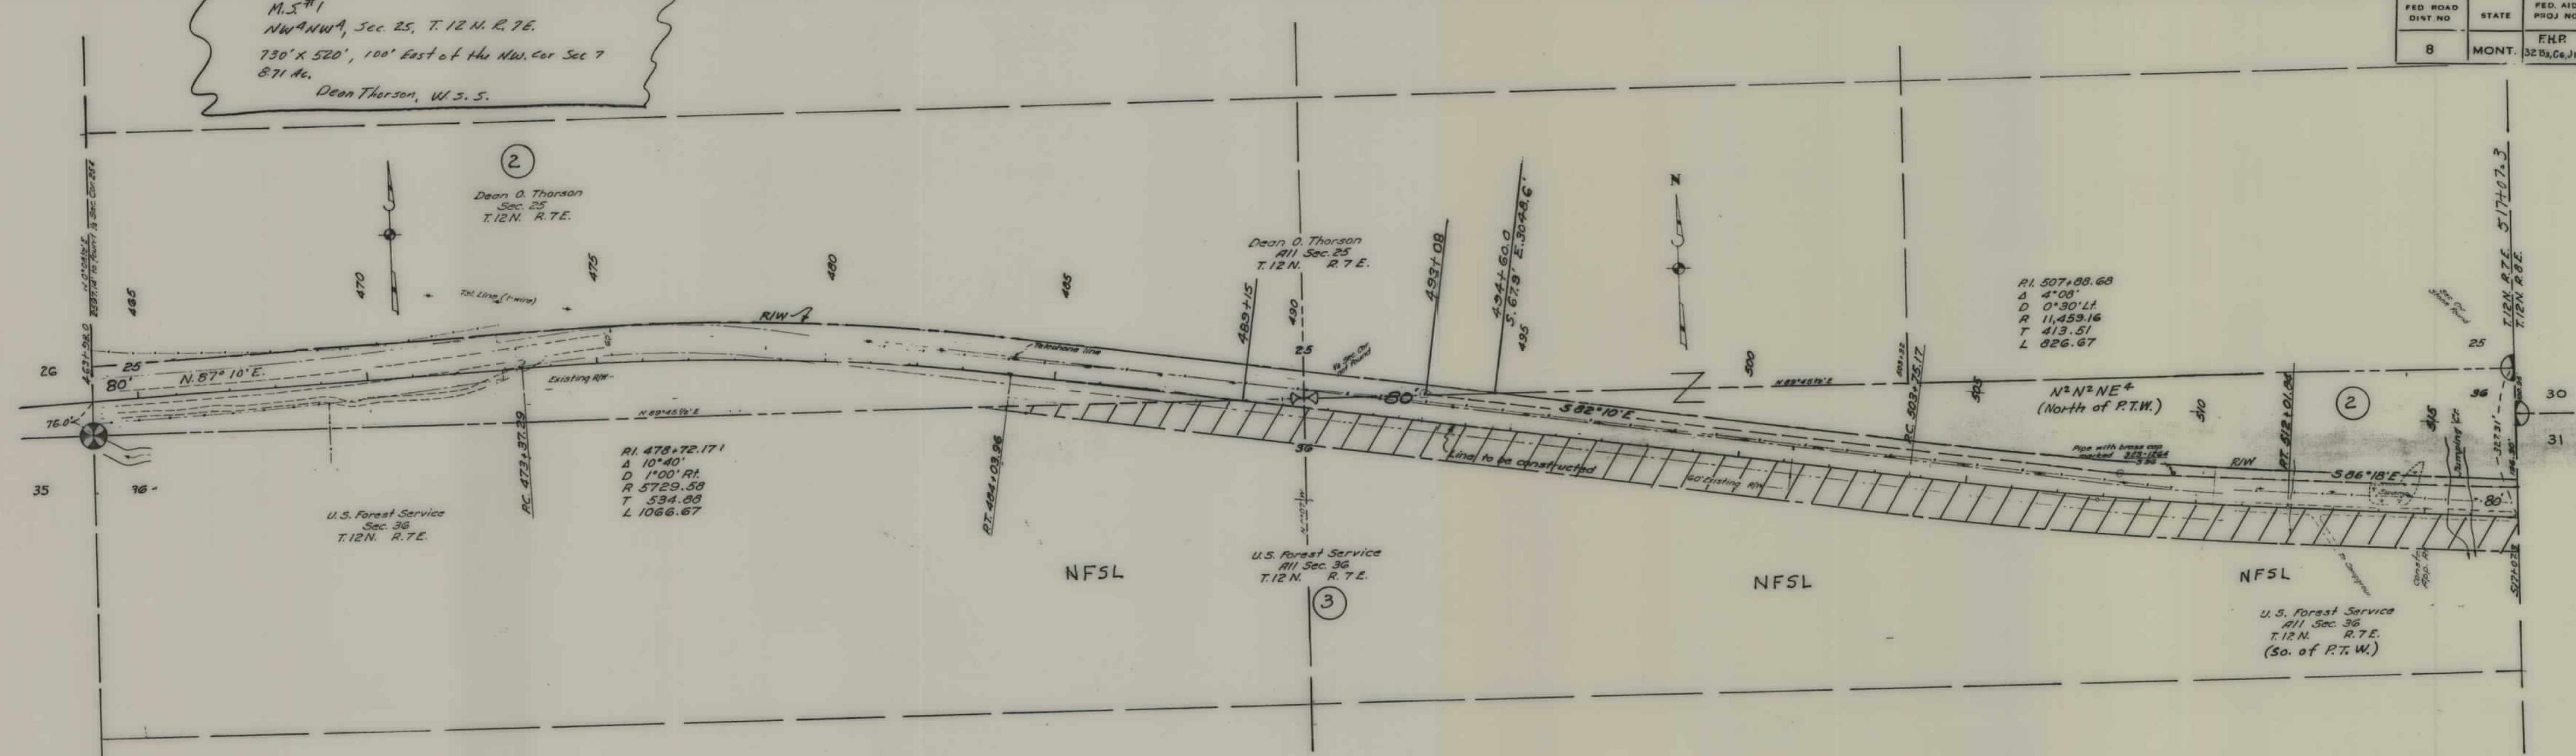


STATE OF MONTANA
 STATE HIGHWAY COMMISSION
 LAND REQUIRED FOR RIGHT OF WAY
 MEAGHER COUNTY
 SCALE 1"=200' MAP COMPLETED 2-23-54

FED. ROAD DIST. NO.	STATE	FED. AID PROJ. NO.	R/W NO.	SHEET NO.	TOTAL SHEETS
8	MONT.	F.H.P. 32B3, C6, J1	3032-03	5	9

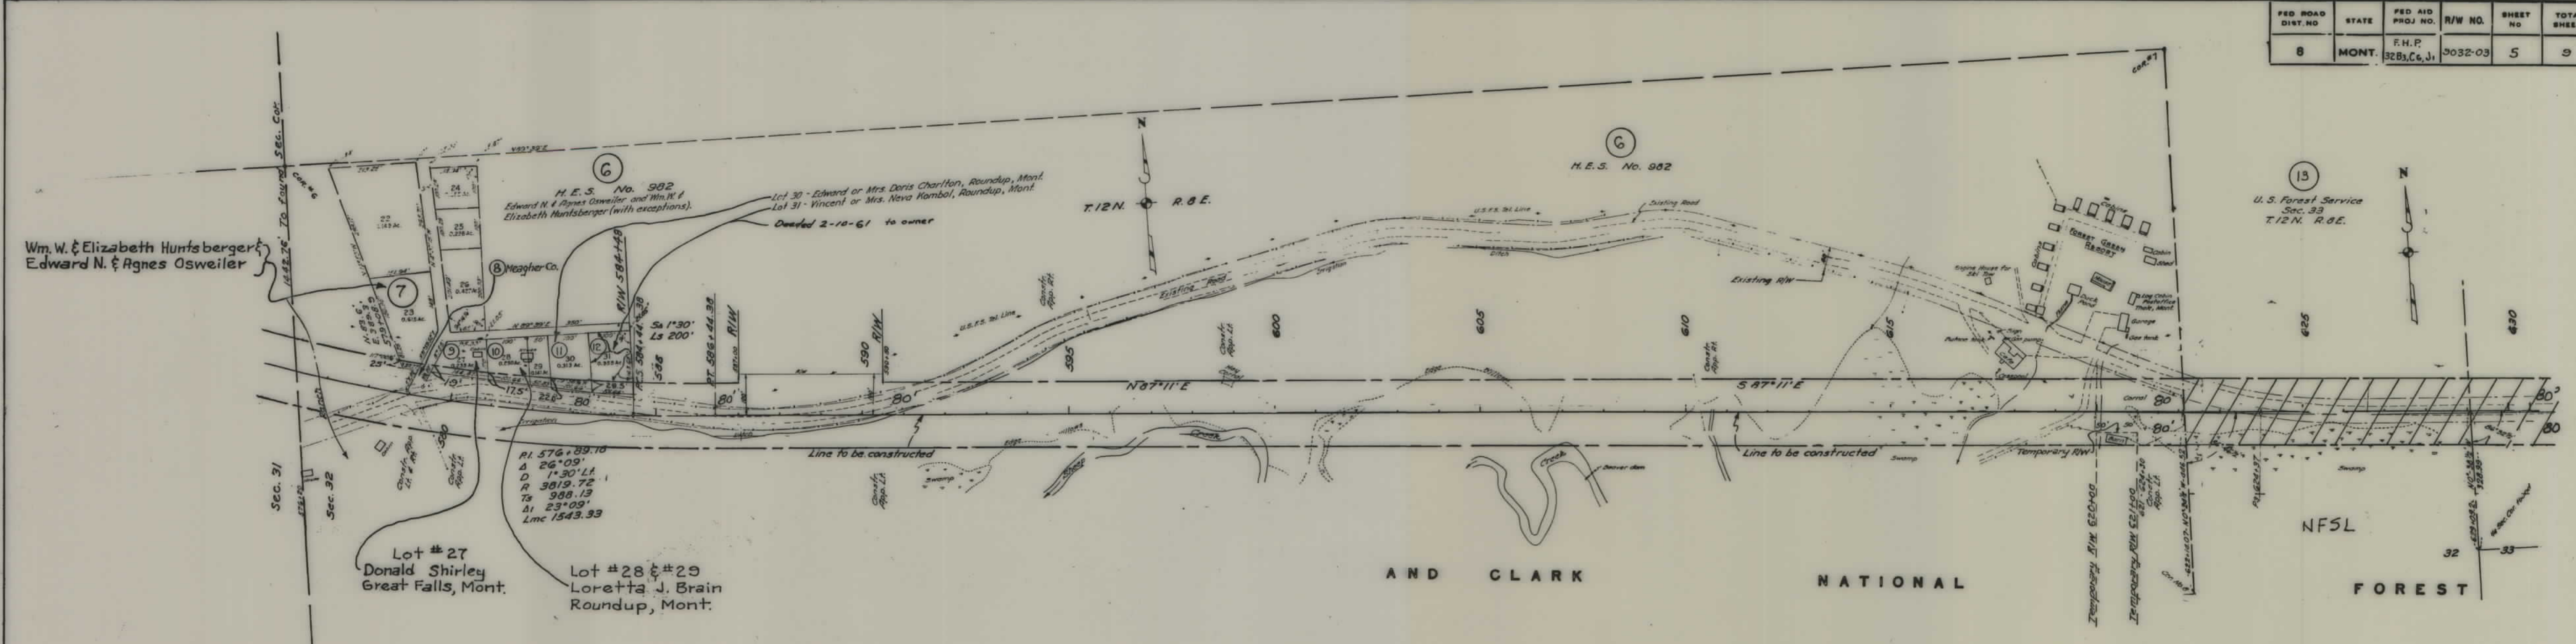

STATE OF MONTANA
STATE HIGHWAY COMMISSION
LAND REQUIRED FOR RIGHT OF WAY
MEAGHER ~ COUNTY
SCALE 1" = 200' MAP COMPLETED 2-23-54

FED. ROAD DIST. NO.	STATE	FED. AID PROJ. NO.	R/W NO.	SHEET NO.	TOTAL SHEETS
8	MONT.	FHP 32B2, C1, J1	9032-03	6	9

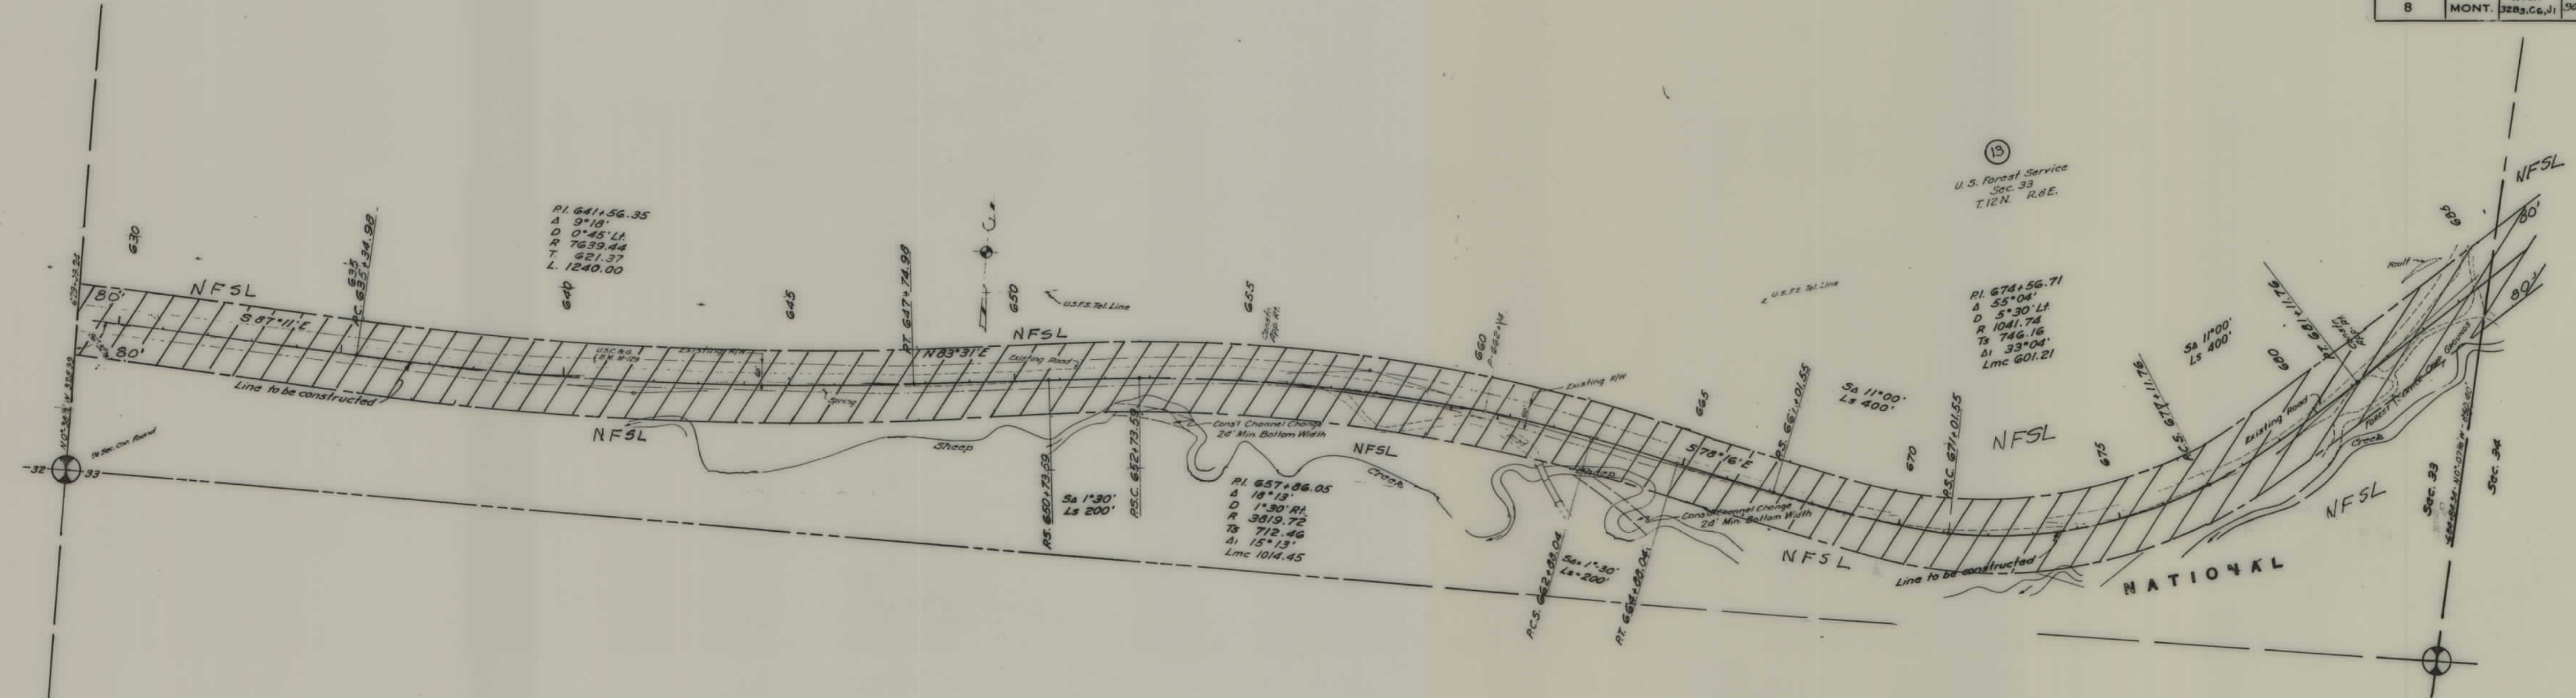


STATE OF MONTANA
 STATE HIGHWAY COMMISSION
 LAND REQUIRED FOR RIGHT OF WAY
 MEAGHER COUNTY
 SCALE 1"=200' MAP COMPLETED 2-23-54

FED. ROAD DIST. NO.	STATE	FED. AID PROJ. NO.	R/W NO.	SHEET NO.	TOTAL SHEETS
8	MONT.	FHP 32 B2, C1, J1	9032-03	8	9



STATE OF MONTANA
 STATE HIGHWAY COMMISSION
 LAND REQUIRED FOR RIGHT OF WAY
 MEAGHER COUNTY
 SCALE 1"=200' MAP COMPLETED 2-23-54

FED. ROAD DIST. NO.	STATE	FED. AID PROJ. NO.	R/W NO.	SHEET NO.	TOTAL SHEETS
8	MONT.	FHP 32, B2, C1	3032-03	9	9

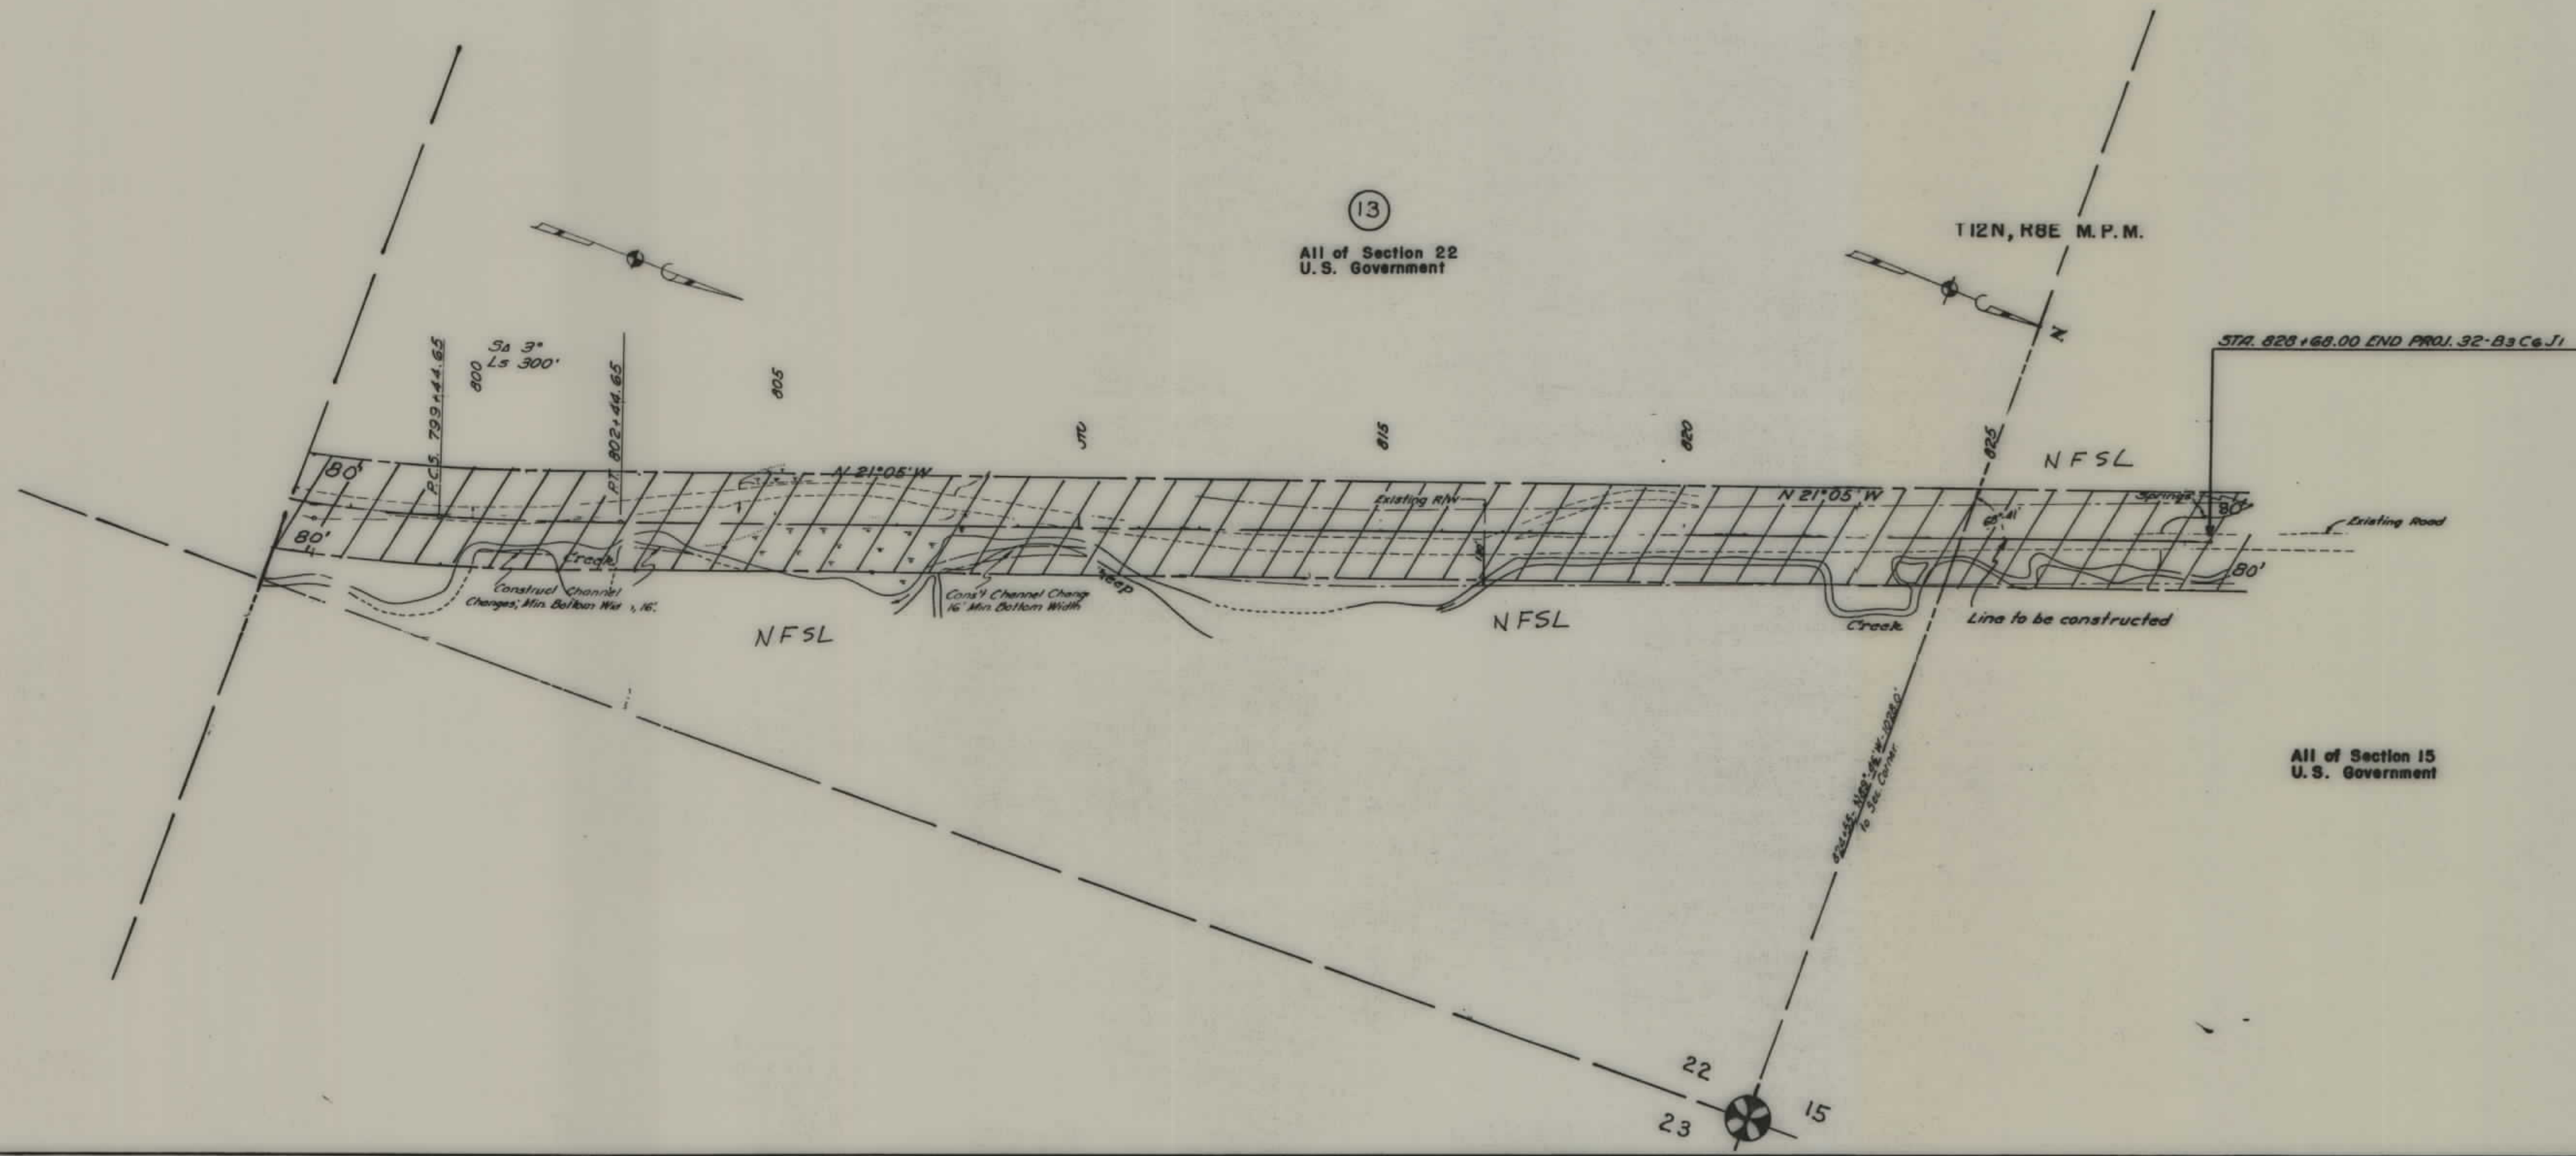

STATE OF MONTANA
STATE HIGHWAY COMMISSION
 LAND REQUIRED FOR RIGHT OF WAY
 MEAGHER ~ COUNTY
 SCALE 1"=200' MAP COMPLETED 2-23-54