



PLANS
NOT
TO
SCALE

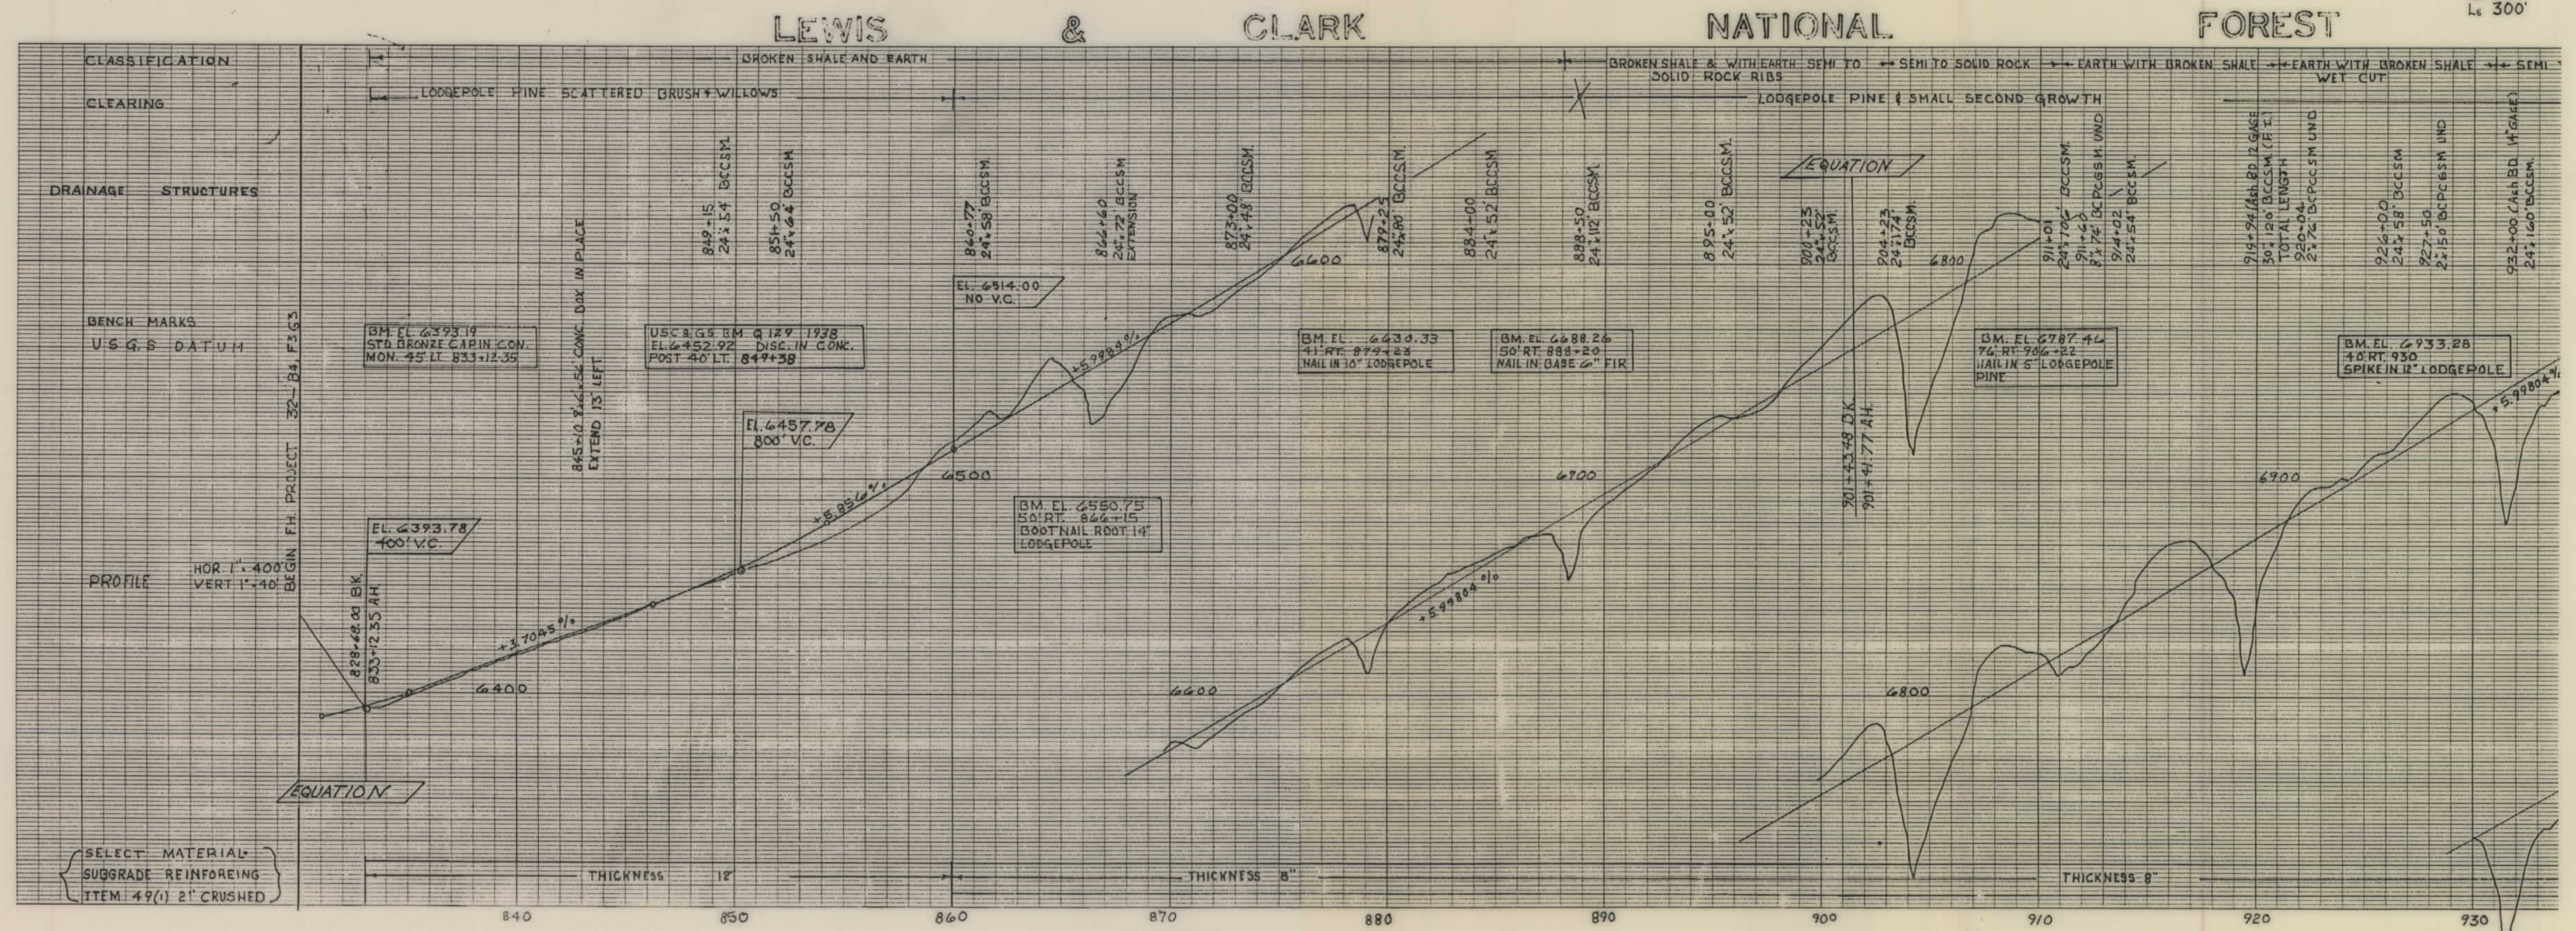

PROJECT NO. - DESIGNATION	SHEET NO.	TOTAL SHEETS
32-B4,F3,G3	2	2
Y.G.B. LINE		

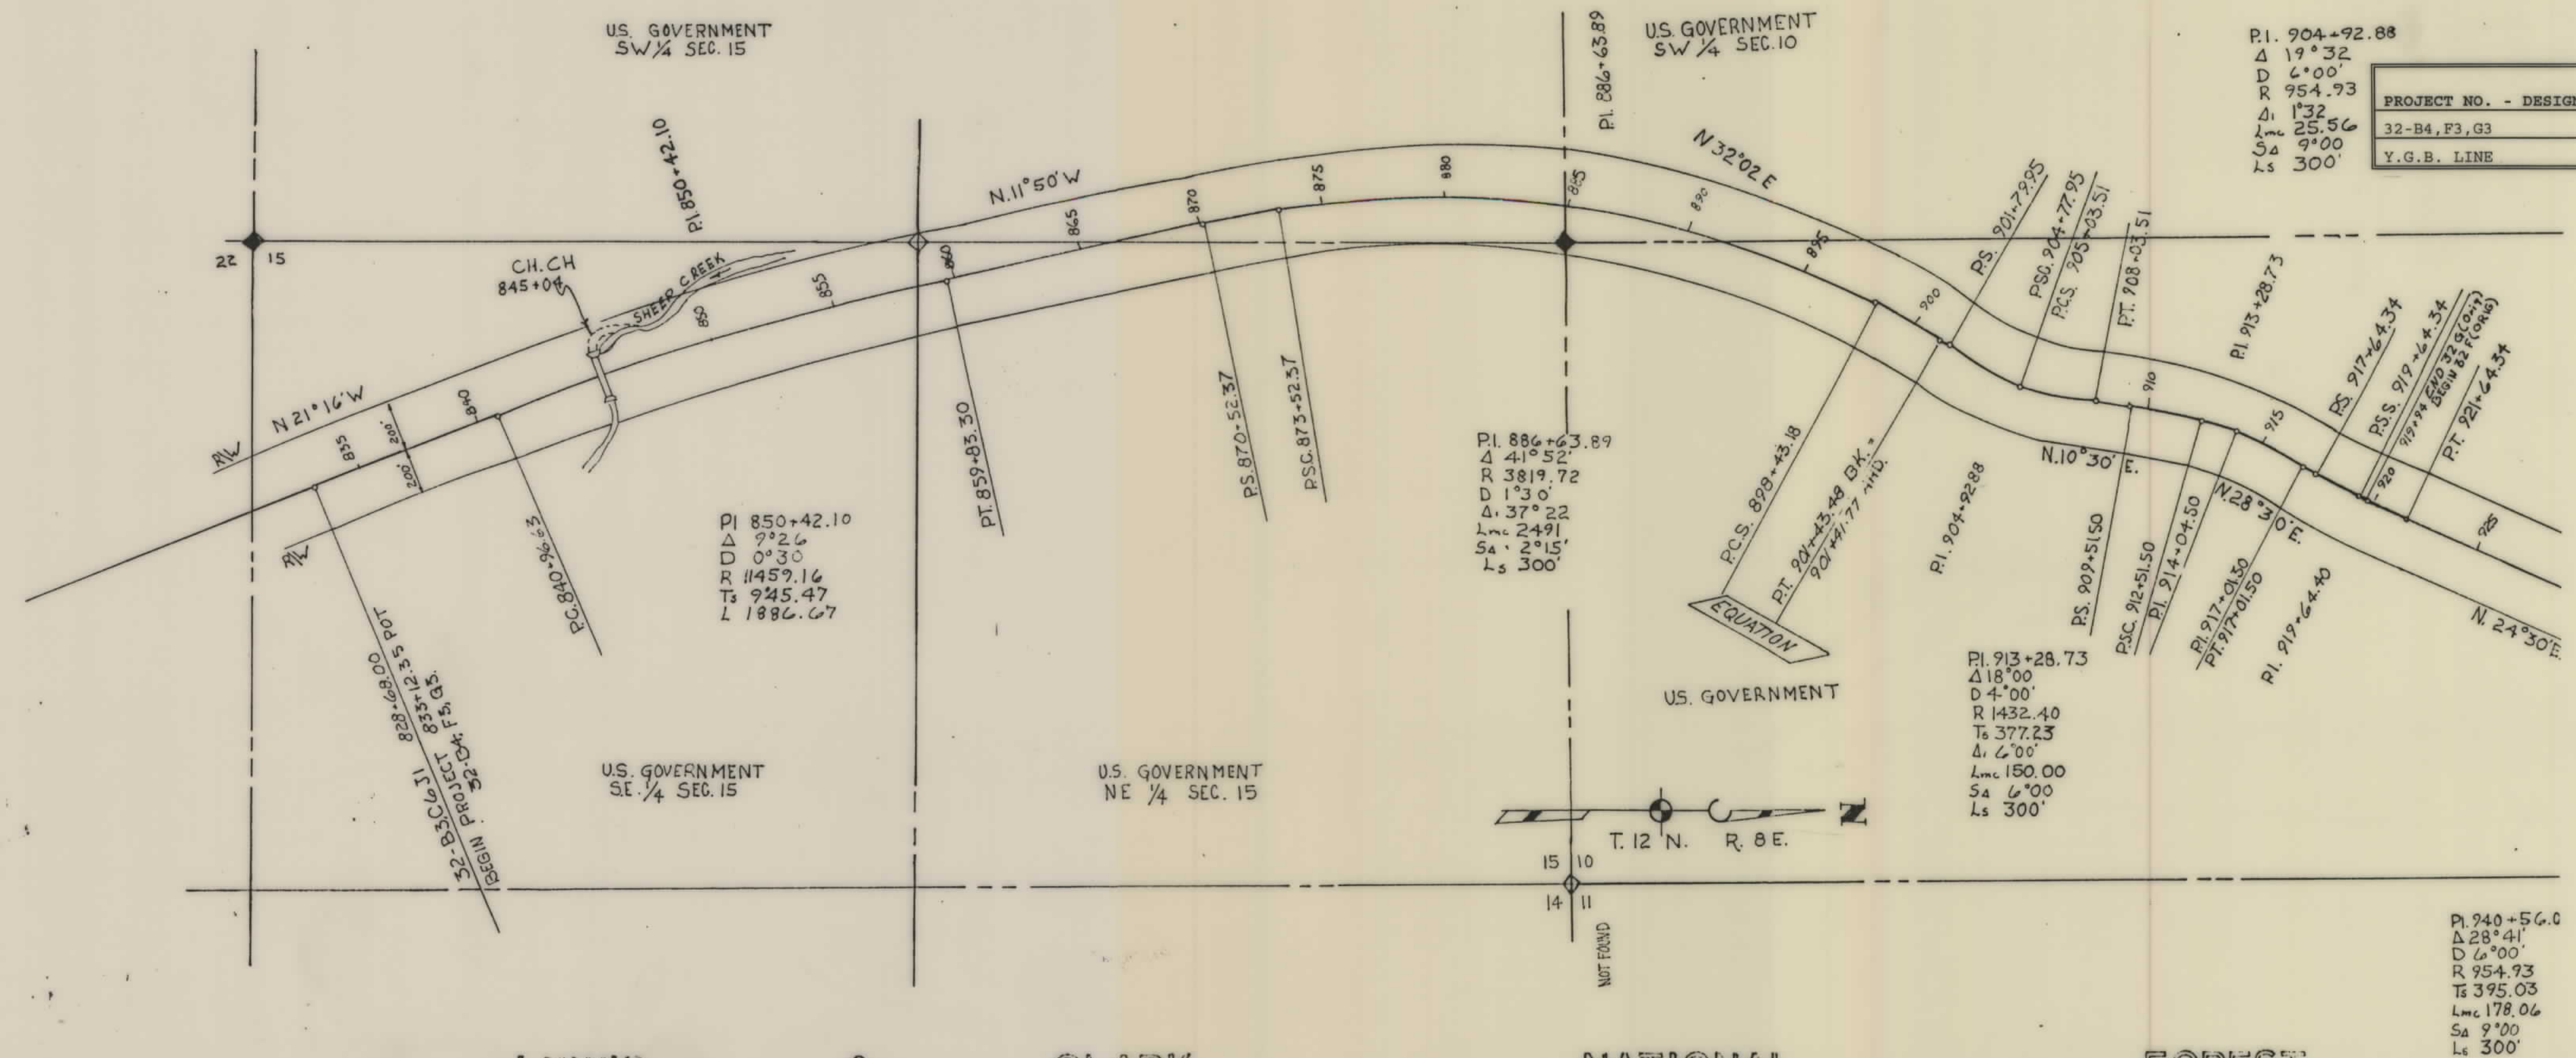