

PLANS


NOT

TO

SCALE

FED. ROAD DIST. NO.	STATE	FED. AID PROJ. NO.	R/W NO.	SHEET NO.	TOTAL SHEETS
8	MONT.	FHP5A2	3038-04	1	5

S 38 (4) LINCOLN CO. PE & R/W

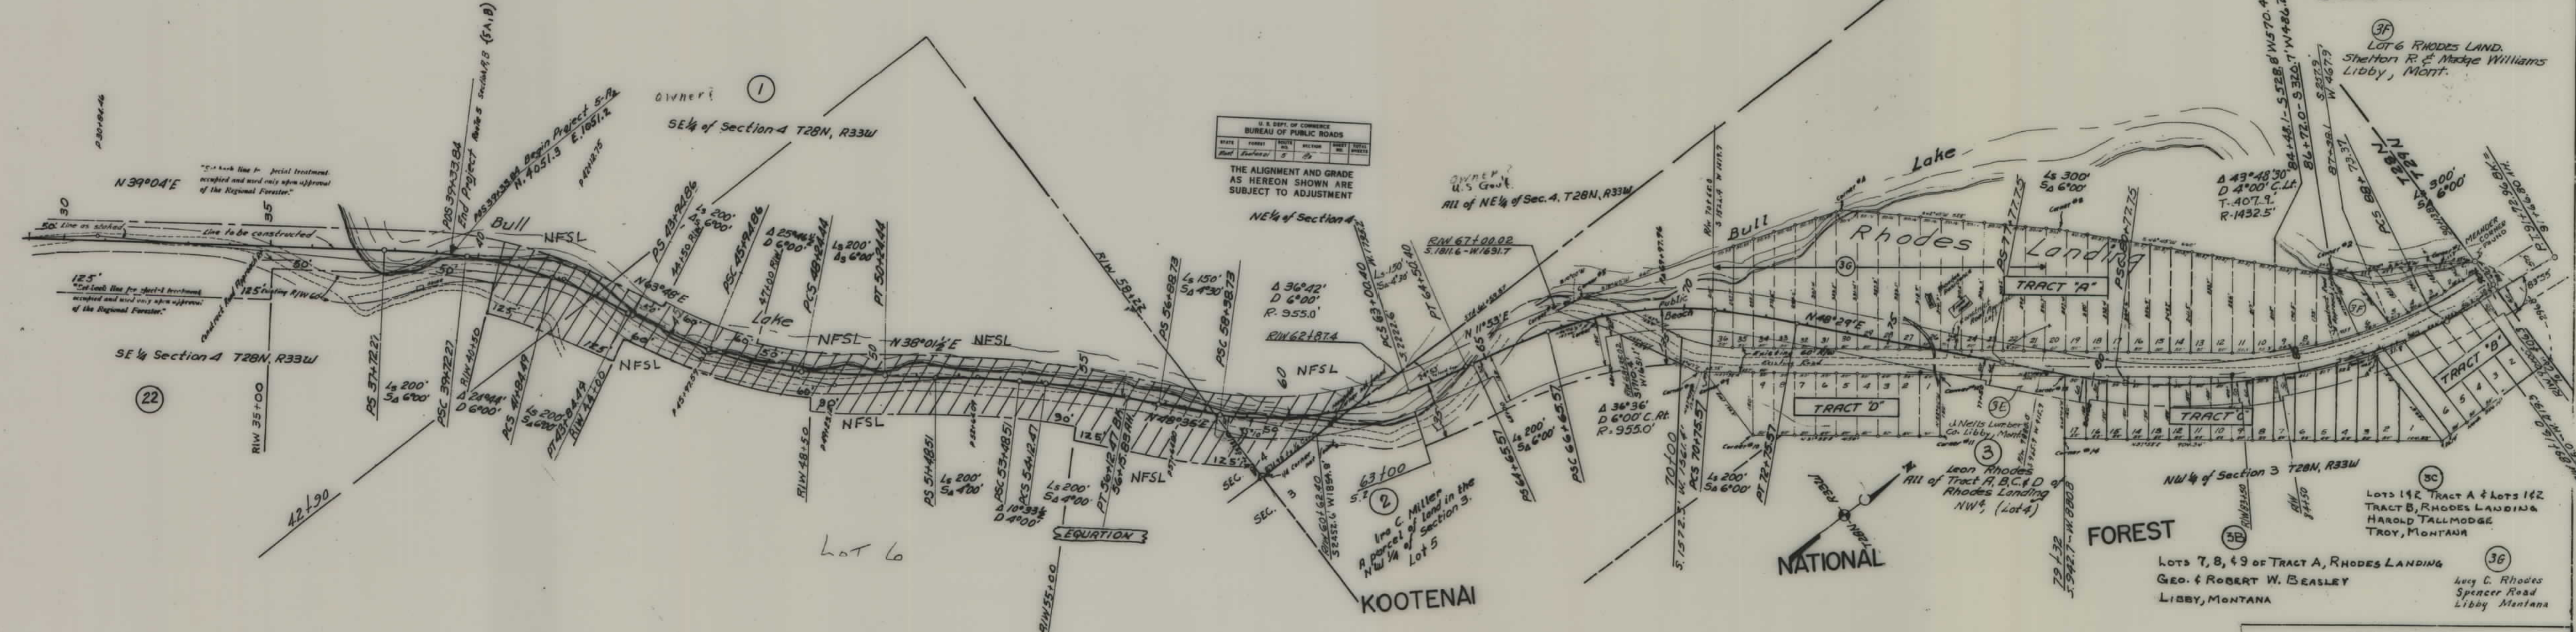

U. S. DEPT. OF COMMERCE BUREAU OF PUBLIC ROADS					
STATE	ROUTE	SECTION	SHEET NO.	TOTAL SHEETS	
Mont.	3038	4	1	5	

THE ALIGNMENT AND GRADE AS HEREON SHOWN ARE SUBJECT TO ADJUSTMENT

DESCRIPTIONS WRITTEN BY _____
 DESCRIPTIONS CHECKED BY _____
 MAPS COMPLETED BY _____
 MAPS TO BUR PUB ROADS _____
 MAPS TO CONSTRUCTION _____

STATE OF MONTANA
STATE HIGHWAY COMMISSION
 LAND REQUIRED FOR RIGHT OF WAY
 LINCOLN COUNTY
 SCALE 1" = 200' MAP APPROVED BY _____

FED. ROAD DIST. NO.	STATE	FED. AID PROJ. NO.	R/W NO.	SHEET NO.	TOTAL SHEETS
8	MONT.	FHP5A ₂	3038-04	2	5


NOTE: LOTS EAST & WEST OF EXISTING
R/W HAVE SAME OWNERSHIPS



FHP 5A 2 SHT 2 OF 5

FED. ROAD DIST. NO.	STATE	FED. AID PROJ. NO.	R/W NO.	SHEET NO.	TOTAL SHEETS
8	MONT.	FHP 5A2	303B-04	3	5



S 3B (4) LINCOLN CO. PE & RIW

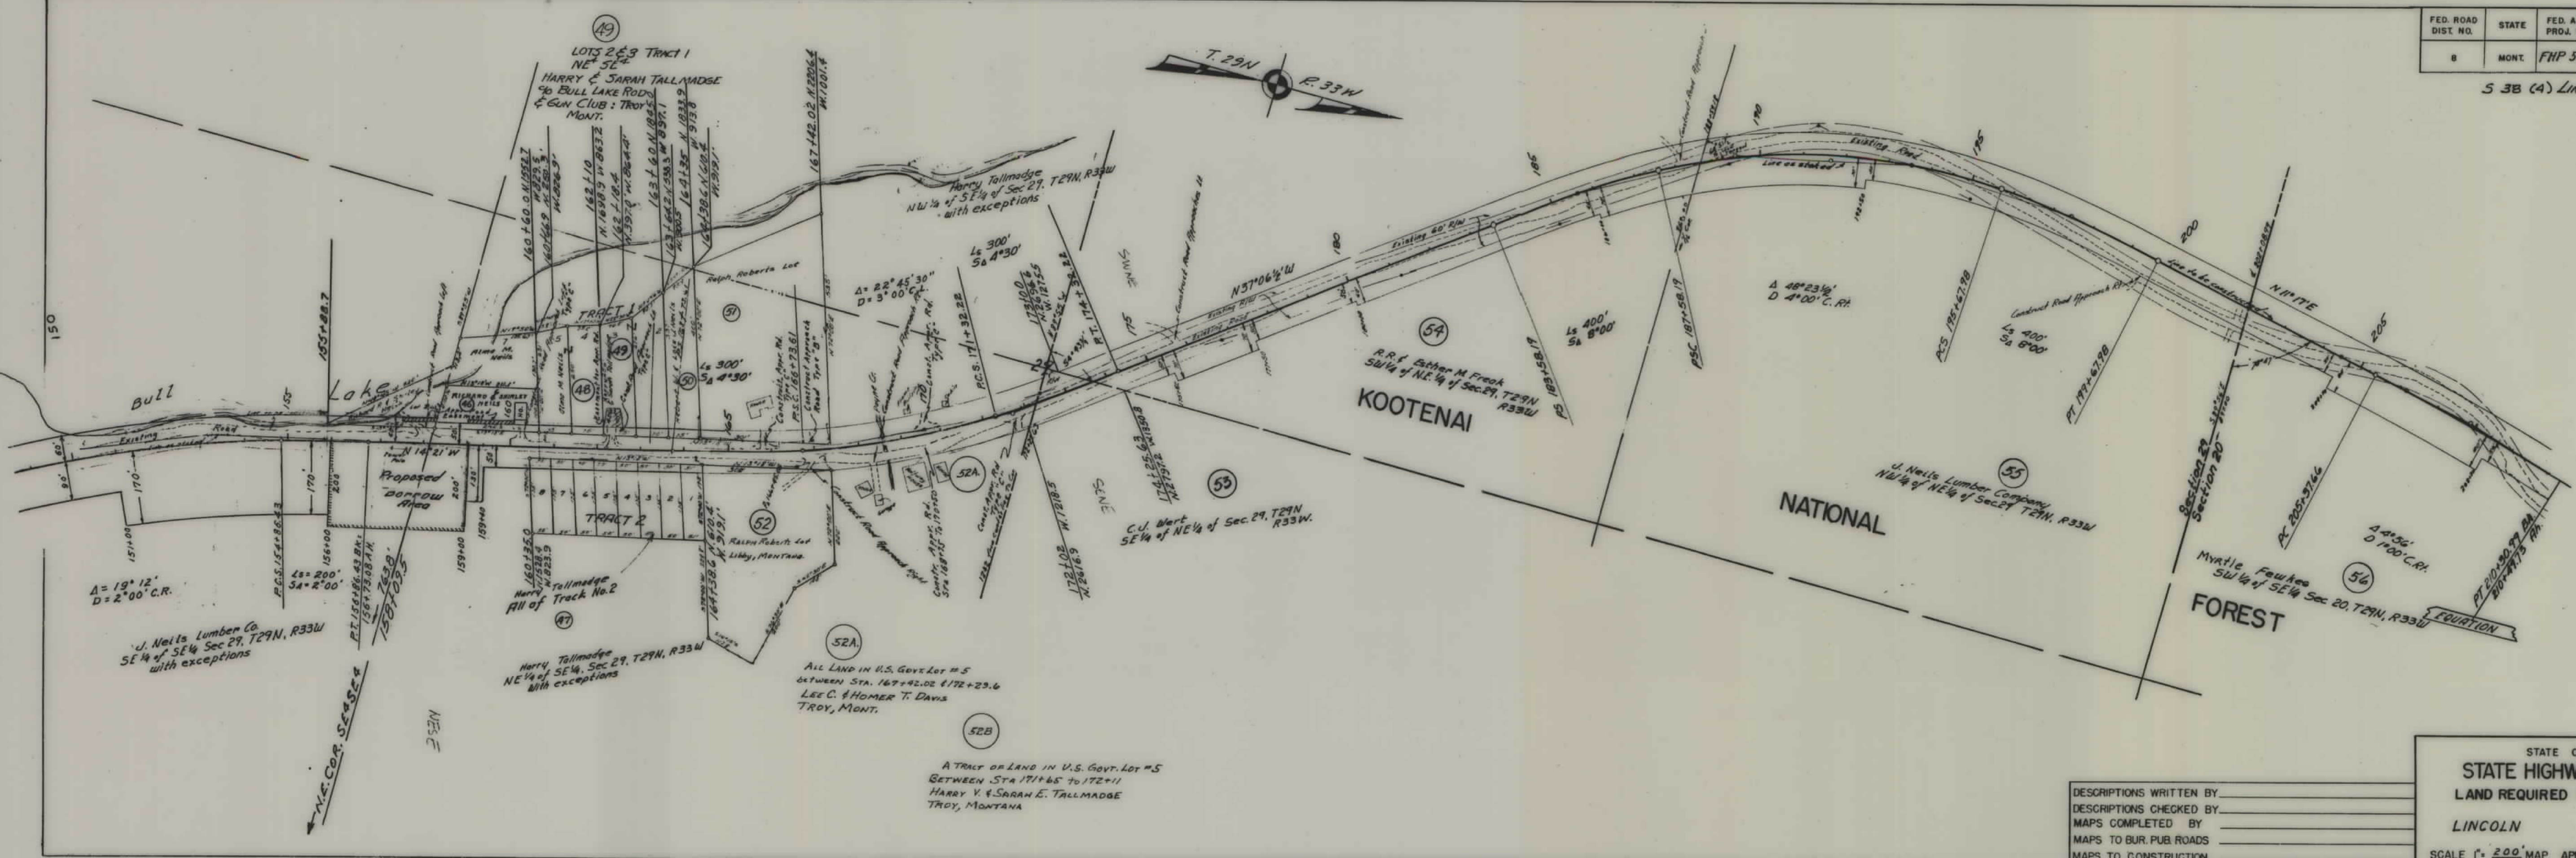

DESCRIPTIONS WRITTEN BY _____
 DESCRIPTIONS CHECKED BY _____
 MAPS COMPLETED BY _____
 MAPS TO BUR. PUB. ROADS _____
 MAPS TO CONSTRUCTION _____

STATE OF MONTANA
 STATE HIGHWAY COMMISSION
 LAND REQUIRED FOR RIGHT OF WAY
 LINCOLN COUNTY
 SCALE 1" = 200' MAP APPROVED BY _____

FED. ROAD DIST. NO.	STATE	FED. AID PROJ. NO.	R/W NO.	SHEET NO.	TOTAL SHEETS
8	MONT.	FHP 5A ₂	3038-04	5	5

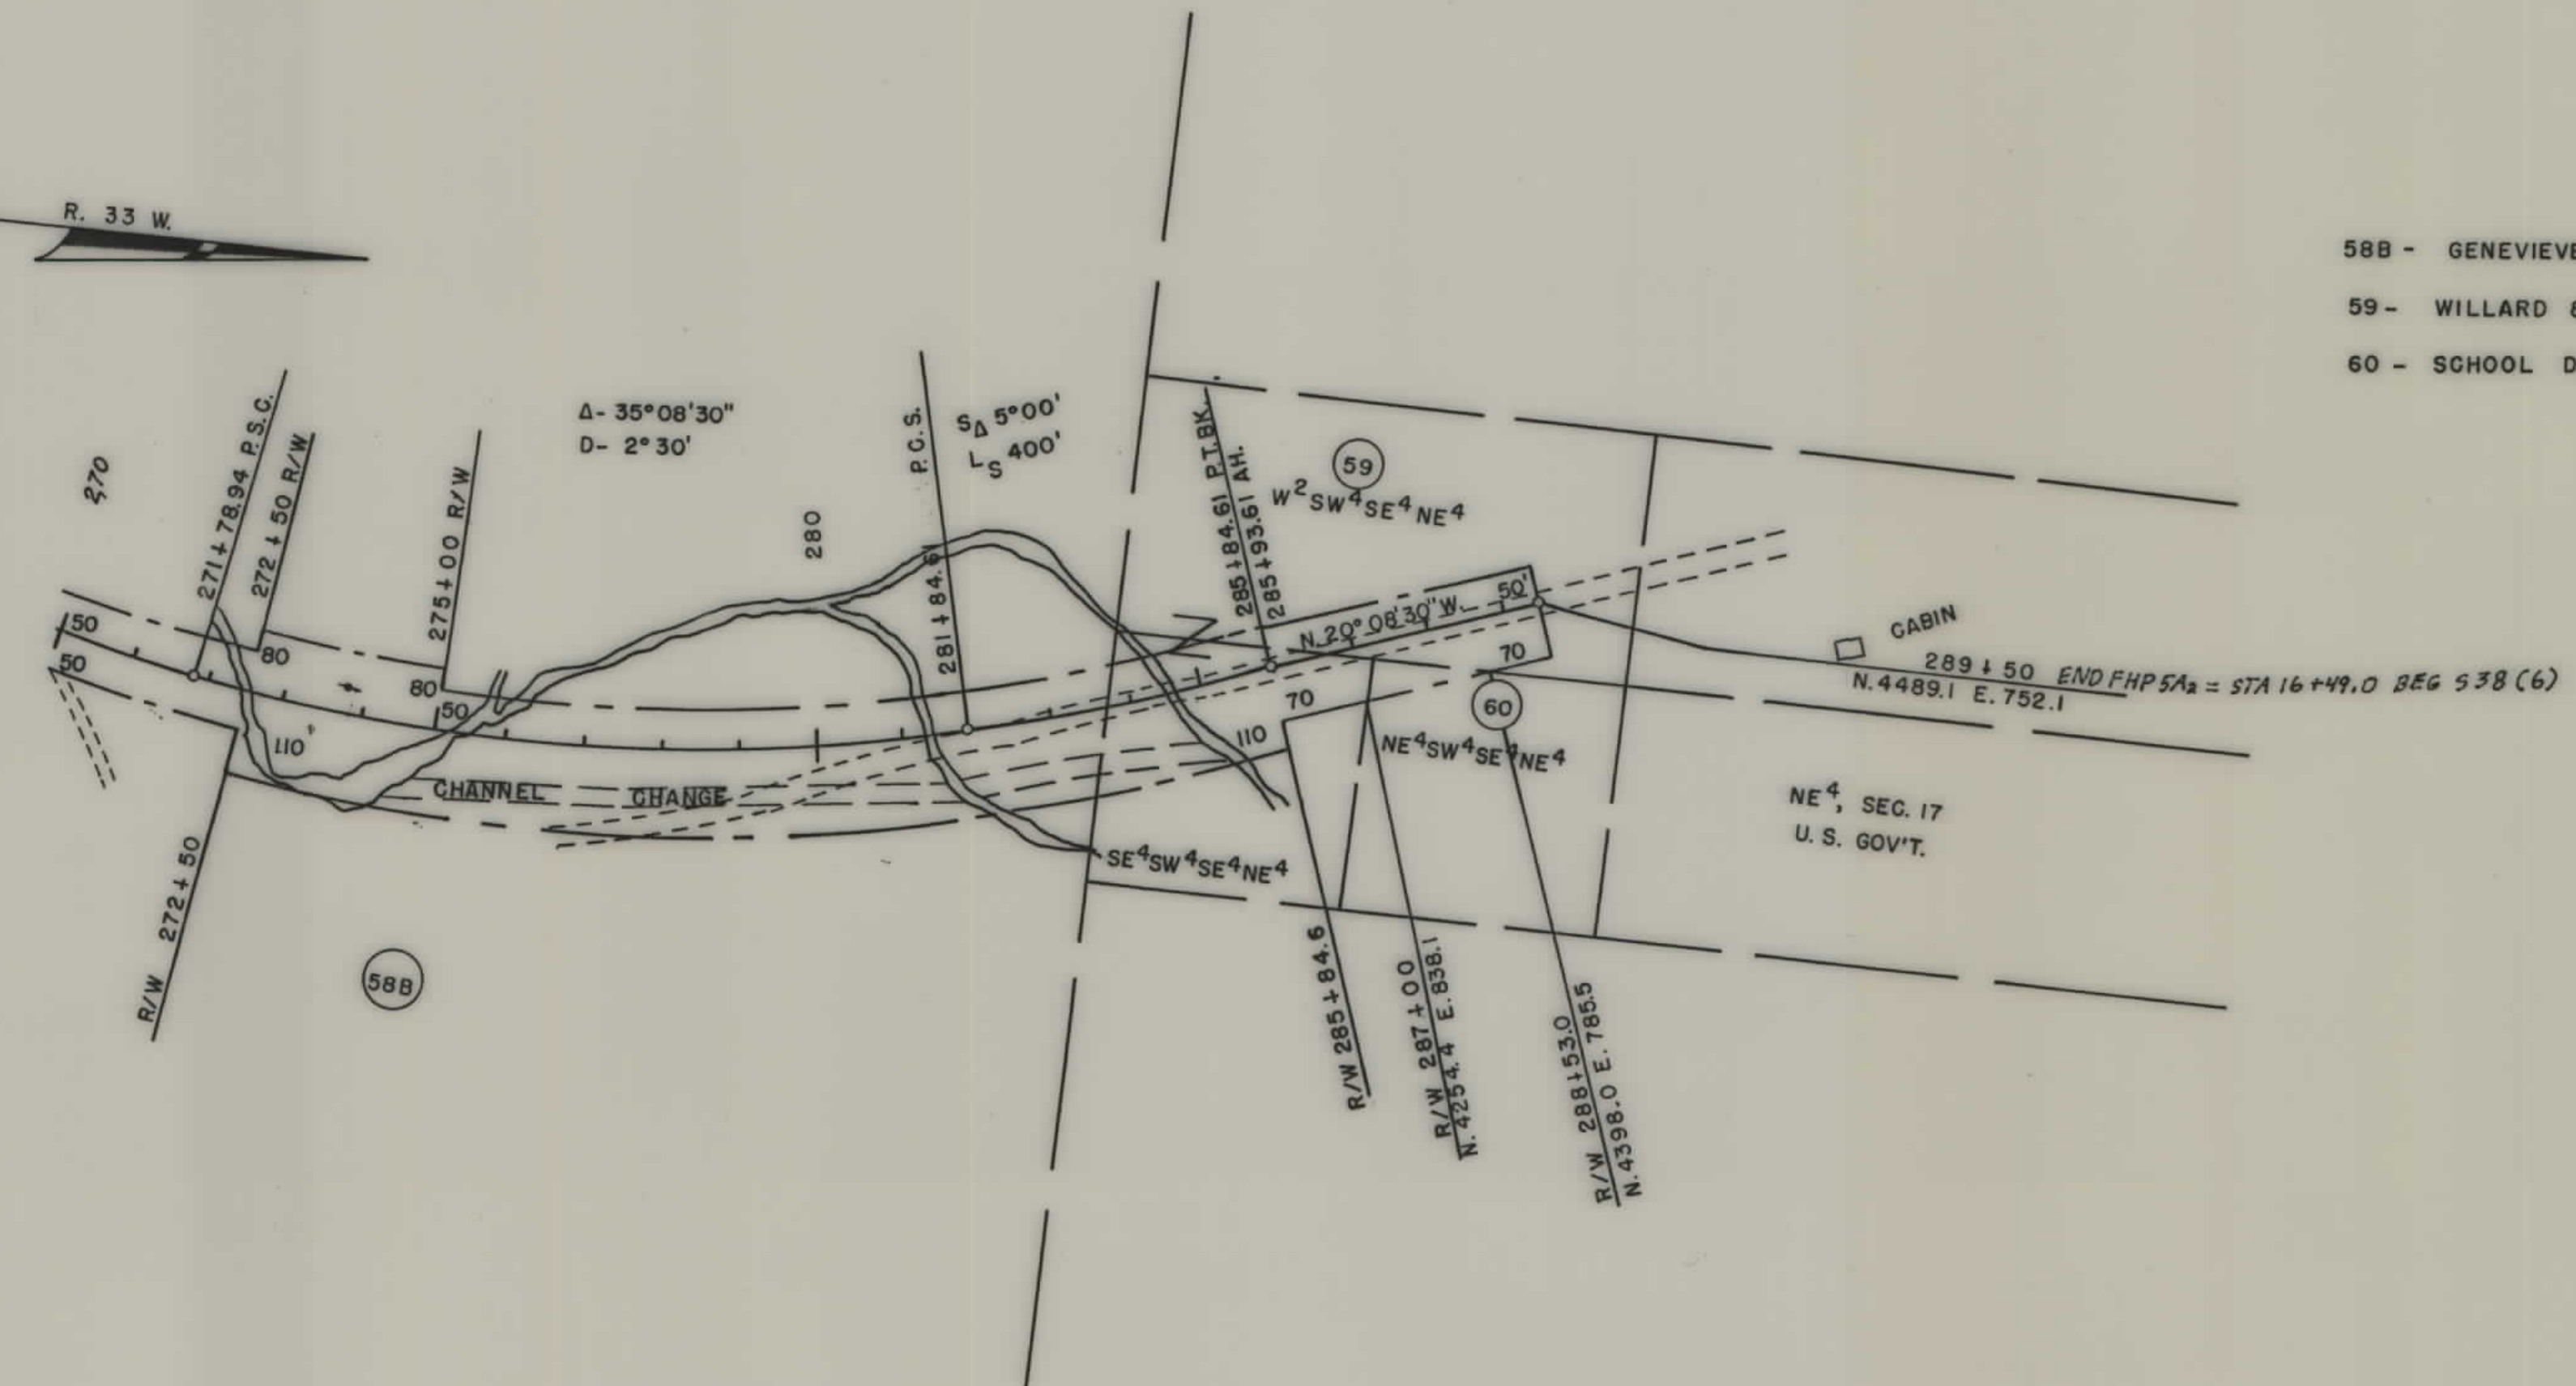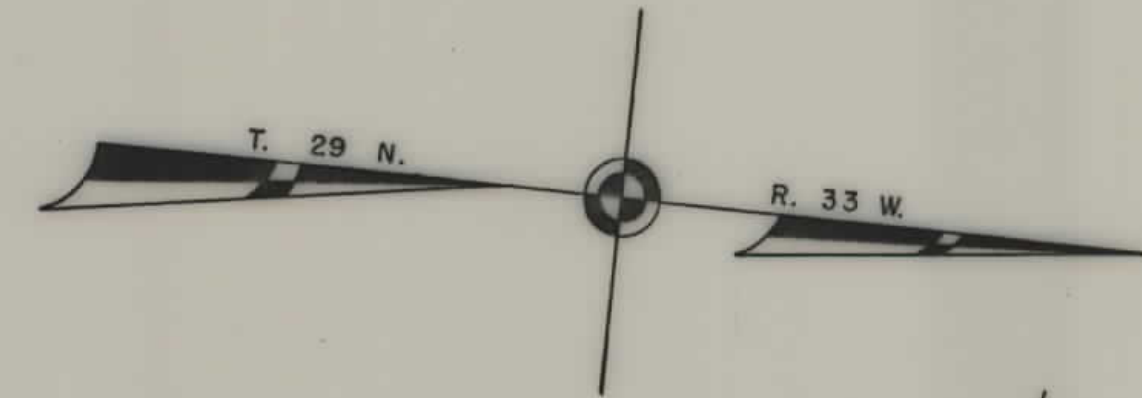

58B - GENEVIEVE PEZET, % LEO WHITE, TROY MONTANA.
 59 - WILLARD & KEITH JOHNSON
 60 - SCHOOL DISTRICT NO. 1

MAPS MADE _____
 MAPS REVISED _____
 MAPS TO BUR. PUB. ROADS _____
 MAPS COMPLETED _____

STATE OF MONTANA
STATE HIGHWAY COMMISSION
 LAND REQUIRED FOR RIGHT OF WAY
 LINCOLN COUNTY
 SCALE 1" = 200' MAP APPROVED BY _____